


CARPET AREA CALCULATION TYPICAL 1ST TO 12TH FLOOR			
FLAT NO. 01 (WING-A)	SQ.MT.	SQ.MT.	
LIVING 3.05 X 5.20	=	15.86	
DINING 2.30 X 2.27	=	05.22	
KITCHEN 2.13 X 3.35	=	07.14	
PASS 3.95 X 0.90	=	03.56	
TOILET 2.15 X 1.22	=	02.62	
BED 2.75 X 3.35	=	09.21	
BED 3.05 X 3.59	=	10.95	
0.92 X 0.32	=	00.29	11.24
TOILET 2.30 X 1.22	=	02.81	
BED 3.95 X 3.05	=	12.05	
TOTAL AREA	=	69.71	
door jamb 1.05 X 0.15X1	=	00.16	
0.90 X 0.15X4	=	00.54	
0.75 X 0.15X2	=	00.23	
TOTAL CARPET AREA	=	70.64	

CARPET AREA CALCULATION TYPICAL 1ST TO 7TH FLOOR			
FLAT NO. 02 (WING-A)	SQ.MT.	SQ.MT.	
LIVING 3.05 X 5.20	=	15.86	
DINING 2.28 X 2.27	=	05.18	
KITCHEN 2.13 X 3.35	=	07.14	
PASS 3.05 X 0.90	=	02.75	
TOILET 1.22 X 2.13	=	02.60	
BED 2.90 X 3.35	=	09.72	
TOILET 2.49 X 1.22	=	03.04	
BED 2.90 X 4.40	=	12.76	
TOTAL AREA	=	59.05	
door jamb 1.05 X 0.15X1	=	00.16	
0.90 X 0.15X3	=	00.41	
0.75 X 0.15X2	=	00.23	
TOTAL CARPET AREA	=	59.85	

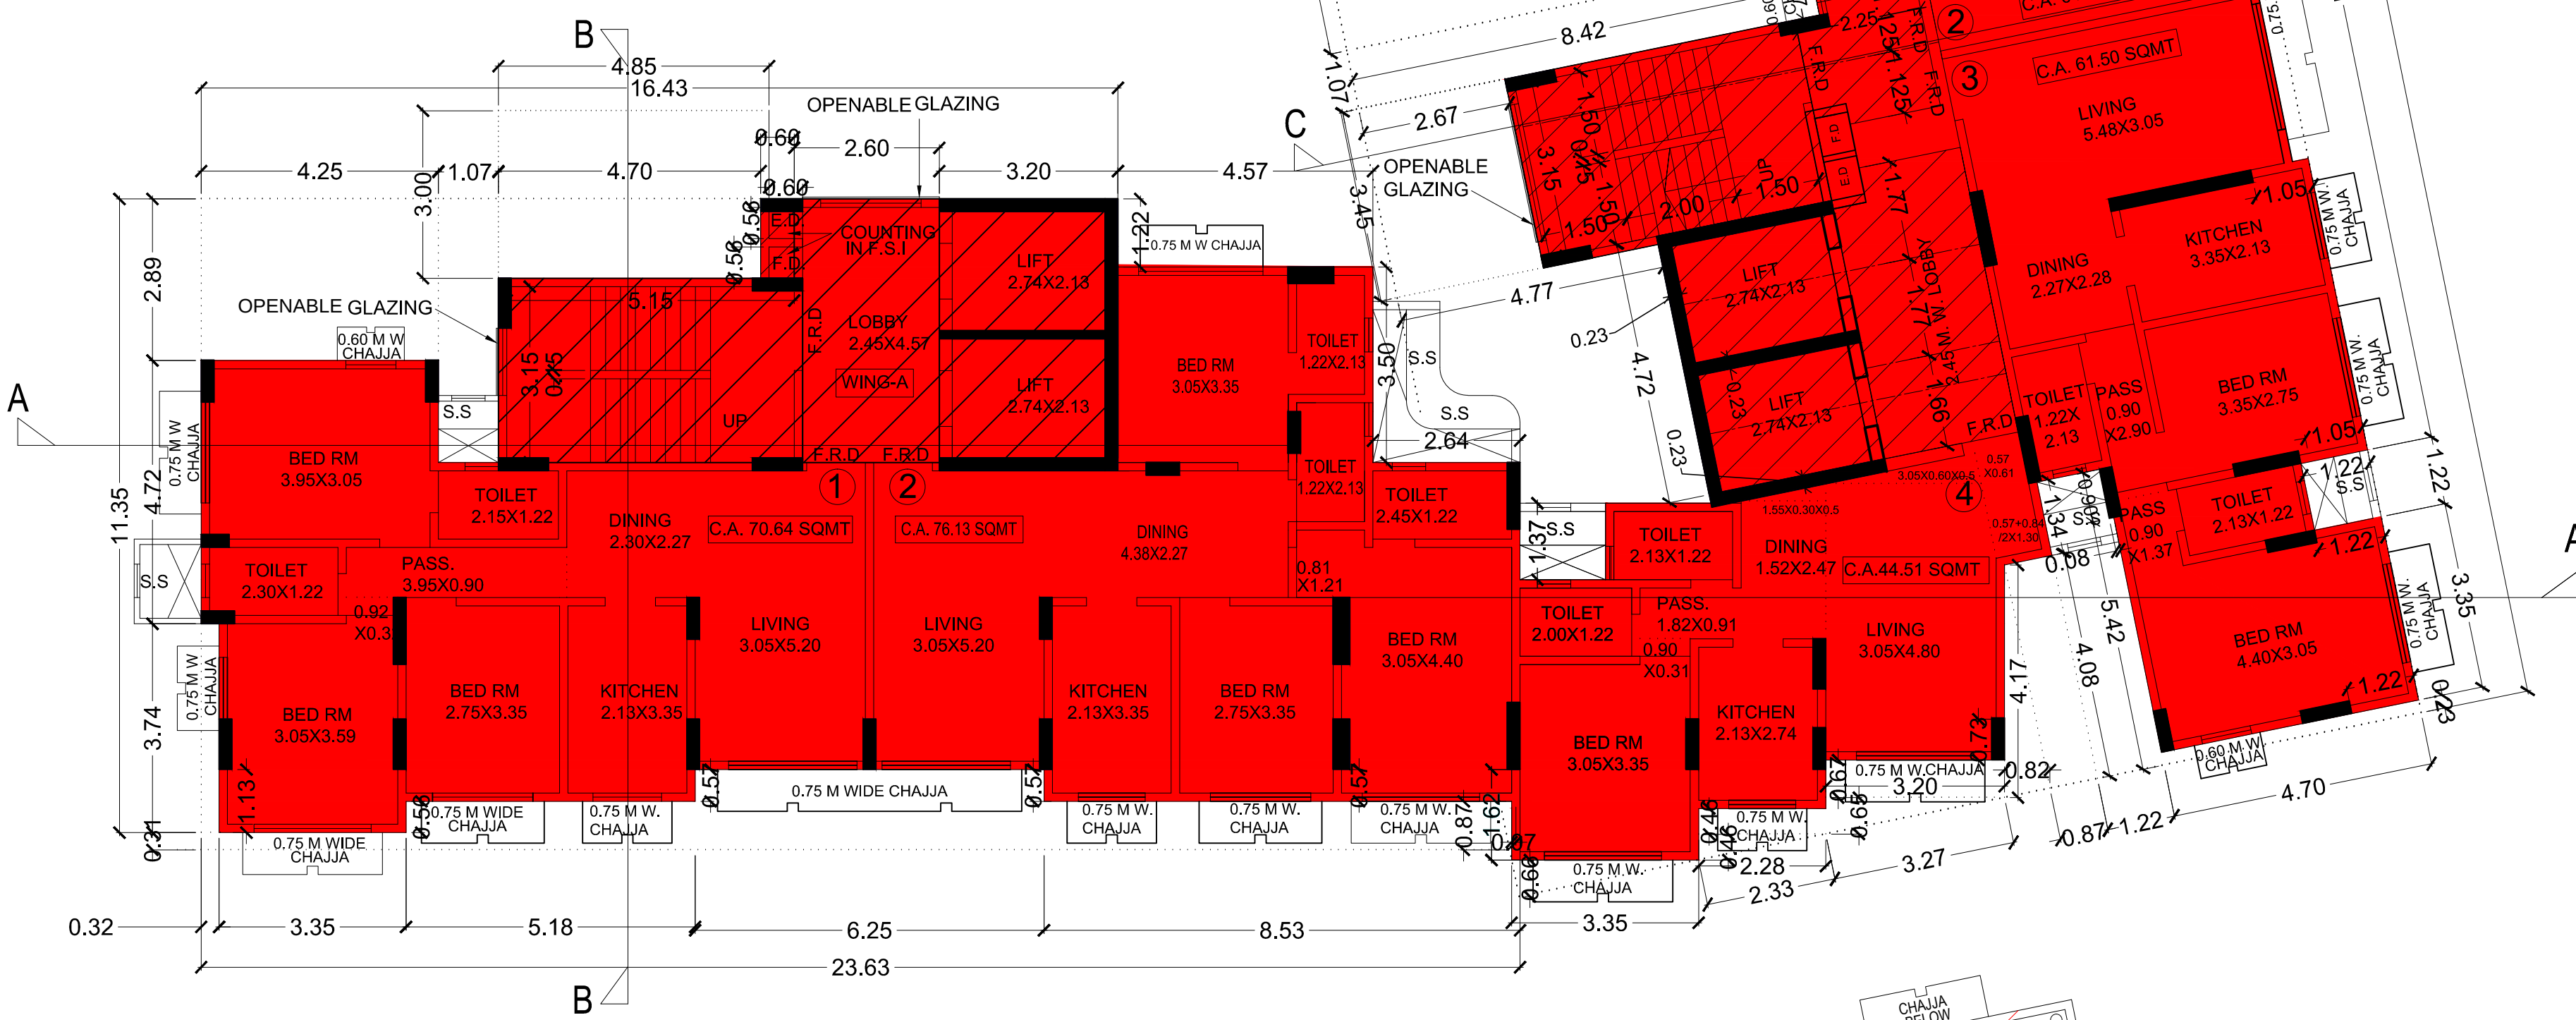


12TH FLOOR PLAN (WING-A-B)
SCALE - 1:100

CARPET AREA CALCULATION TYPICAL 8TH TO 12TH FLOOR			
FLAT NO. 02 (WING-A)	SQ.MT.	SQ.MT.	
LIVING 3.05 X 5.20	=	15.86	
DINING 4.38 X 2.27	=	09.94	
KITCHEN 2.13 X 3.35	=	07.14	
PASS 0.90 X 2.28	=	02.05	
TOILET 2.13 X 1.22	=	02.60	
BED 2.75 X 3.35	=	09.21	
TOILET 1.22 X 2.13	=	02.60	
BED 3.05 X 3.35	=	10.22	
TOILET 1.22 X 2.13	=	02.60	
BED 3.05 X 4.40	=	13.42	
1.22 X 0.31	=	00.38	
0.81 X 0.90	=	00.73	
TOILET 2.45 X 1.22	=	02.99	
TOTAL AREA	=	75.09	
door jamb 1.05 X 0.15X1	=	00.16	
0.90 X 0.15X4	=	00.54	
0.75 X 0.15X3	=	00.34	
TOTAL CARPET AREA	=	76.13	

CARPET AREA CALCULATION TYPICAL 1ST TO 12TH FLOOR			
FLAT NO. 01 (WING-B)	SQ.MT.	SQ.MT.	
LIVING 5.58 X 3.05	=	17.02	
KITCHEN 3.16 X 2.13	=	6.73	
PASS 0.90 X 2.28	=	02.05	
TOILET 2.13 X 1.22	=	02.60	
BED 3.55 X 3.05	=	10.83	
PASS 0.90 X 1.37	=	01.23	
TOILET 1.22 X 2.13	=	02.60	03.83
TOTAL AREA	=	43.06	
door jamb 1.05 X 0.15X1	=	00.16	
0.90 X 0.15X2	=	00.27	
0.75 X 0.15X2	=	00.23	
TOTAL CARPET AREA	=	43.72	

CARPET AREA CALCULATION 12TH FLOOR			
FLAT NO. 02 (WING-B)	SQ.MT.	SQ.MT.	
LIVING 5.48 X 3.05	=	16.71	
DINING 2.27 X 2.28	=	05.18	
KITCHEN 3.35 X 2.13	=	07.14	
PASS 0.90 X 2.90	=	02.61	
TOILET 2.13 X 1.22	=	02.60	
BED 3.35 X 2.75	=	09.21	
BED 3.97 X 3.95	=	15.68	
1.37 X 0.79	=	1.08	16.76
PASS 0.90 X 1.37	=	1.23	
TOILET 2.13 X 1.22	=	02.60	
TOTAL AREA	=	64.04	
door jamb 1.05 X 0.15X1	=	00.16	
0.90 X 0.15X3	=	00.41	
0.75 X 0.15X2	=	00.23	
TOTAL CARPET AREA	=	64.84	

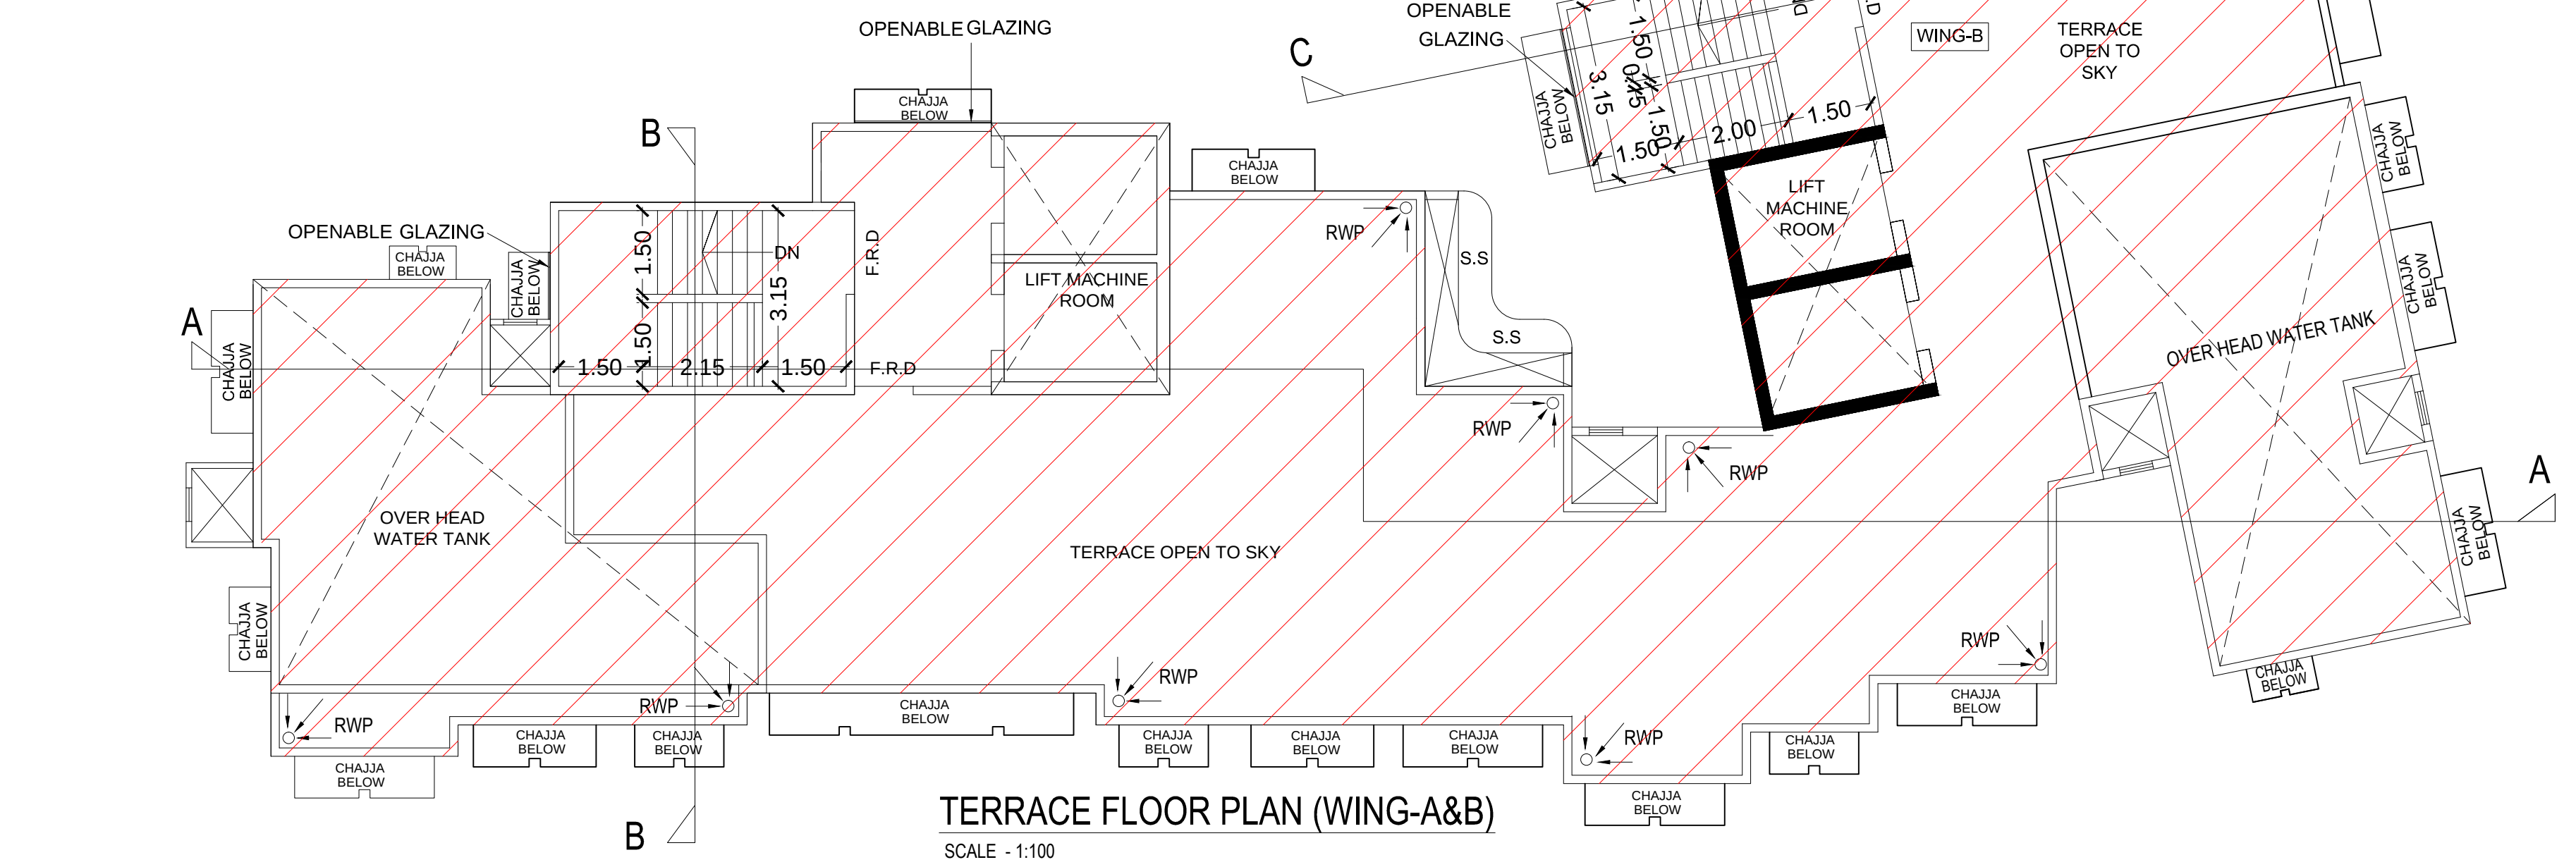

TERRACE FLOOR PLAN (WING-A&B)
SCALE - 1:100

CARPET AREA CALCULATION TYPICAL 1ST FLOOR			
FLAT NO. 02 (WING-B)	SQ.MT.	SQ.MT.	
LIVING 4.05 X 3.05	=	12.35	
DINING 2.27 X 2.28	=	05.18	
KITCHEN 3.35 X 2.13	=	07.14	
PASS 0.90 X 2.90	=	02.61	
TOILET 2.13 X 1.22	=	02.60	
BED 3.35 X 2.75	=	09.21	
BED 3.97 X 3.05	=	12.11	
PASS 0.90 X 1.37	=	01.23	
TOILET 2.13 X 1.22	=	02.60	03.83
TOTAL AREA	=	55.03	
door jamb 1.05 X 0.15X1	=	00.16	
0.90 X 0.15X3	=	00.41	
0.75 X 0.15X2	=	00.23	
TOTAL CARPET AREA	=	55.83	

CARPET AREA CALCULATION TYPICAL 2ND TO 7TH FLOOR			
FLAT NO. 02 (WING-B)	SQ.MT.	SQ.MT.	
LIVING 4.73 X 3.05	=	14.43	
DINING 2.27 X 2.28	=	05.18	
KITCHEN 3.35 X 2.13	=	07.14	
PASS 0.90 X 2.90	=	02.61	
TOILET 2.13 X 1.22	=	02.60	
BED 3.35 X 2.75	=	09.21	
BED 3.97 X 3.05	=	12.11	
PASS 0.90 X 1.37	=	01.23	
TOILET 2.13 X 1.22	=	02.60	03.83
TOTAL AREA	=	57.11	
door jamb 1.05 X 0.15X1	=	00.16	
0.90 X 0.15X3	=	00.41	
0.75 X 0.15X2	=	00.23	
TOTAL CARPET AREA	=	57.91	

CARPET AREA CALCULATION TYPICAL 8TH FLOOR			
FLAT NO. 02 (WING-B)	SQ.MT.	SQ.MT.	
LIVING 5.48 X 3.05	=	16.71	
DINING 2.27 X 2.28	=	05.18	
KITCHEN 3.35 X 2.13	=	07.14	
PASS 0.90 X 2.90	=	02.61	
TOILET 2.13 X 1.22	=	02.60	
BED 3.35 X 2.75	=	09.21	
BED 3.97 X 3.05	=	12.11	
PASS 0.90 X 1.37	=	1.23	
TOILET 2.13 X 1.22	=	02.60	
TOTAL AREA	=	59.39	
door jamb 1.05 X 0.15X1	=	00.16	
0.90 X 0.15X3	=	00.41	
0.75 X 0.15X2	=	00.23	
TOTAL CARPET AREA	=	60.19	

CARPET AREA CALCULATION 9TH TO 11TH FLOOR			
FLAT NO. 02 (WING-B)	SQ.MT.	SQ.MT.	
LIVING 5.48 X 3.05	=	16.71	
DINING 2.27 X 2.28	=	05.18	
KITCHEN 3.35 X 2.13	=	07.14	
PASS 0.90 X 2.90	=	02.61	
TOILET 2.13 X 1.22	=	02.60	
BED 3.35 X 2.75	=	09.21	
BED 3.97 X 3.95	=	15.68	
PASS 0.90 X 1.37	=	1.23	
TOILET 2.13 X 1.22	=	02.60	
TOTAL AREA	=	62.96	
door jamb 1.05 X 0.15X1	=	00.16	
0.90 X 0.15X3	=	00.41	
0.75 X 0.15X2	=	00.23	
TOTAL CARPET AREA	=	63.76	

CARPET AREA CALCULATION 1ST FLOOR			
FLAT NO. 03 (WING-B)	SQ.MT.	SQ.MT.	
LIVING 4.05 X 3.05	=	12.35	
DINING 2.27 X 2.28	=	05.18	
KITCHEN 3.35 X 2.13	=	07.14	
PASS 0.90 X 2.90	=	02.61	
TOILET 2.13 X 1.22	=	02.60	
BED 3.35 X 2.75	=	09.21	
BED 3.95 X 3.05	=	12.05	
PASS 0.90 X 1.37	=	01.23	
TOILET 2.13 X 1.22	=	02.60	03.83
TOTAL AREA	=	54.97	
door jamb 1.05 X 0.15X1	=	00.16	
0.90 X 0.15X3	=	00.41	
0.75 X 0.15X2	=	00.23	
TOTAL CARPET AREA	=	55.77	

CARPET AREA CALCULATION TYPICAL 2ND TO 7TH FLOOR			
FLAT NO. 03 (WING-B)	SQ.MT.	SQ.MT.	
LIVING 4.73 X 3.05	=	14.43	
DINING 2.27 X 2.28	=	05.18	
KITCHEN 3.35 X 2.13	=	07.14	
PASS 0.90 X 2.90	=	02.61	
TOILET 2.13 X 1.22	=	02.60	
BED 3.35 X 2.75	=	09.21	
BED 3.95 X 3.05	=	12.05	
PASS 0.90 X 1.37	=	01.23	
TOILET 2.13 X 1.22	=	02.60	03.83
TOTAL AREA	=	57.05	
door jamb 1.05 X 0.15X1	=	00.16	
0.90 X 0.15X3	=	00.41	
0.75 X 0.15X2	=	00.23	
TOTAL CARPET AREA	=	57.85	

CARPET AREA CALCULATION TYPICAL 8TH FLOOR			
FLAT NO. 03 (WING-B)	SQ.MT.	SQ.MT.	
LIVING 5.48 X 3.05	=	16.71	
DINING 2.27 X 2.28	=	05.18	
KITCHEN 3.35 X 2.13	=	07.14	
PASS 0.90 X 2.90	=	02.61	
TOILET 2.13 X 1.22	=	02.60	
BED 3.35 X 2.75	=	09.21	
BED 3.95 X 3.05	=	12.05	
PASS 0.90 X 1.37	=	01.23	
TOILET 2.13 X 1.22	=	02.60	03.83
TOTAL AREA	=	59.33	
door jamb 1.05 X 0.15X1	=	00.16	
0.90 X 0.15X3	=	00.41	
0.75 X 0.15X2	=	00.23	
TOTAL CARPET AREA	=	60.13	

CARPET AREA CALCULATION 9TH TO 12TH FLOOR			
FLAT NO. 03 (WING-B)	SQ.MT.	SQ.MT.	
LIVING 5.48 X 3.05	=	16.71	
DINING 2.27 X 2.28	=	05.18	
KITCHEN 3.35 X 2.13	=	07.14	
PASS 0.90 X 2.90	=	02.61	
TOILET 2.13 X 1.22	=	02.60	
BED 3.35 X 2.75	=	09.21	
BED 4.40 X 3.05	=	13.42	
PASS 0.90 X 1.37	=	01.23	
TOILET 2.13 X 1.22	=	02.60	03.83
TOTAL AREA	=	60.70	
door jamb 1.05 X 0.15X1	=	00.16	
0.90 X 0.15X3	=	00.41	
0.75 X 0.15X2	=	00.23	
TOTAL CARPET AREA	=	61.50	

CARPET AREA CALCULATION TYPICAL 1ST TO 12TH FLOOR			
FLAT NO. 04 (WING-B)	SQ.MT.	SQ.MT.	
LIVING 3.05 X 4.80	=	14.64	
1.55 X 0.30X0.50	=	00.23	
3.05 X 0.60X0.50	=	00.92	
0.57 X 0.61	=	00.35	
(0.57+0.84)X1.30	=	00.92	17.06
DINING 1.52 X 2.47	=	03.75	
KITCHEN 2.13 X 2.74	=	05.84	
PASS 1.82 X 0.91	=	01.66	
TOILET 2.13 X 1.22	=	02.60	
BED 3.05 X 3.35	=	10.22	
PASS 0.90 X 0.31	=	00.28	
TOILET 2.00 X 1.22	=	02.44	02.72
TOTAL AREA	=	43.85	
door jamb 1.05 X 0.15X1	=	00.16	
0.90 X 0.15X2	=	00.27	
0.75 X 0.15X2	=	00.23	
TOTAL CARPET AREA	=	44.51	

PROFORMA-B			
CONTENTS OF THE SHEET			
12TH FLOOR PLAN (WING A-B) TERRACE FLOOR PLAN (WING A- B) 9TH TO 12TH FLOOR AREA DIA. & AREA CAL.(WING B) CARPET AREA STATEMENT FOR (WING-A&B)			

STAMP & DATE OF APPROVAL OF PLAN			
THIS CANCELS APPROVAL TO PREVIOUS PLANS SANCTIONED U.N.O. CHE/ES/1747/M/W/337(NEW) DATED:- 03-11-2017			
APPROVED SUBJECT TO CONDITIONS MENTIONED IN THIS OFFICE LETTER ISSUED U.N.O. CHE/ES/1747/M/W/337(NEW)			
Executive Engineer (Building Proposal) E.S.-I			

S.E.B.P(M-I)			
A.E.B.P(M)			

STAMP & DATE OF RECEIPT OF PLAN			
---------------------------------	--	--	--

REVISION	DESCRIPTION	DATE	SIGNATURE

DESCRIPTION OF THE PROPOSAL & PROPERTY			
PROPOSED REDEVELOPMENT OF EXISTING BUILDING ON PLOT BEARING C.T.S. NO. 464, 464/1 TO 18 CHEMBUR VILLAGE, MWEST WARD			
NAME OF THE OWNER			
Purva Co-op Housing Society Limited			
SIGN., NAME & ADDRESS OF THE ARCHITECT			
M/S B.H. WADHWA & CO. (ARCHITECT & ENGINEERS)			

A-1 SHUBHASH BUNGLOW, C.T.S. NO. 1210, OFF 10TH ROAD BEHIND JAIN TEMPLE, CHEMBUR, MUMBAI-71			
NORTH LINE	REMARKS	JOB No.	SCALE : AS SHOWN
z	F.S.I-2.70 +TDR WITH FUNGIBLE	DRG. No. 5	DRN BY : D.P
		DATE - 13.01.2018	CHKD BY : SM