


LAND BELONGS TO BGR DEVELOPERS
COVERED BY SY.NO.25/1/



BUILDING USE/SUBUSE DETAILS				
BUILDING NAME	BUILDING USE	BUILDING SUBUSE	BUILDING TYPE	FLOOR DETAILS
PROPOSED (BUILDING)	Residential	Residential Apartment Bldg	NA	1 Cellar + 1 Stilt + 5 upper floors

SCHEDULE OF JOINERY			
BUILDING NAME	NAME	L X H	NOS
PROPOSED (BUILDING)	D2	0.76 X 2.10	200
PROPOSED (BUILDING)	D1	0.91 X 2.10	115
PROPOSED (BUILDING)	ARCH	1.00 X 2.10	35
PROPOSED (BUILDING)	D	1.07 X 2.10	40


SCHEDULE OF JOINERY			
BUILDING NAME	NAME	L X H	NOS
PROPOSED (BUILDING)	V1	0.60 X 0.90	65
PROPOSED (BUILDING)	V1	0.60 X 1.00	40
PROPOSED (BUILDING)	W2	1.00 X 2.00	25
PROPOSED (BUILDING)	W1	1.50 X 5.10	230
PROPOSED (BUILDING)	W	2.00 X 2.00	10

 
COLOR INDEX	
LOT BOUNDARY ABUTTING ROAD PROPOSED CONSTRUCTION COMMON PLOT ROAD WIDENING AREA EXISTING (To be retained) EXISTING (To be demolished)	
OWNER'S NAME AND SIGNATURE	
BUILDER'S NAME AND SIGNATURE	
ARCHITECT'S NAME AND SIGNATURE	
STRUCTURAL ENGINEER'S NAME AND SIGNATURE	

Note: All dimensions are in meters


DEVELOPMENT AGREEMENT CUM GENERAL POWER OF ATTORNEY HOLDERS"

M/s. TRIPADA CONSTRUCTIONS "
Represented By its Partners
1.Sri.CHATLA UPENDRA ,S/o. CHATLA NARSAIAH.
2.Sri.BOMMENA BHOPATHI RAO
S/o.Late.BOMMENA RANGA RAO.

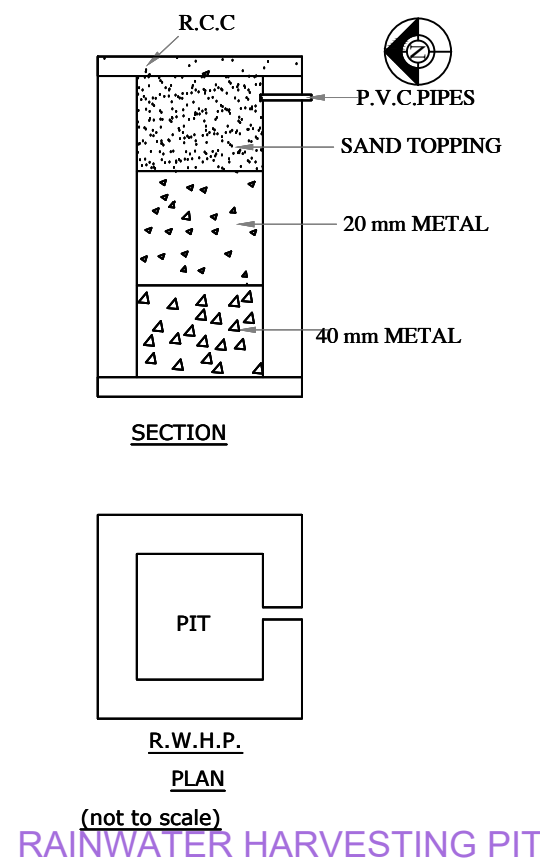
[illegible]

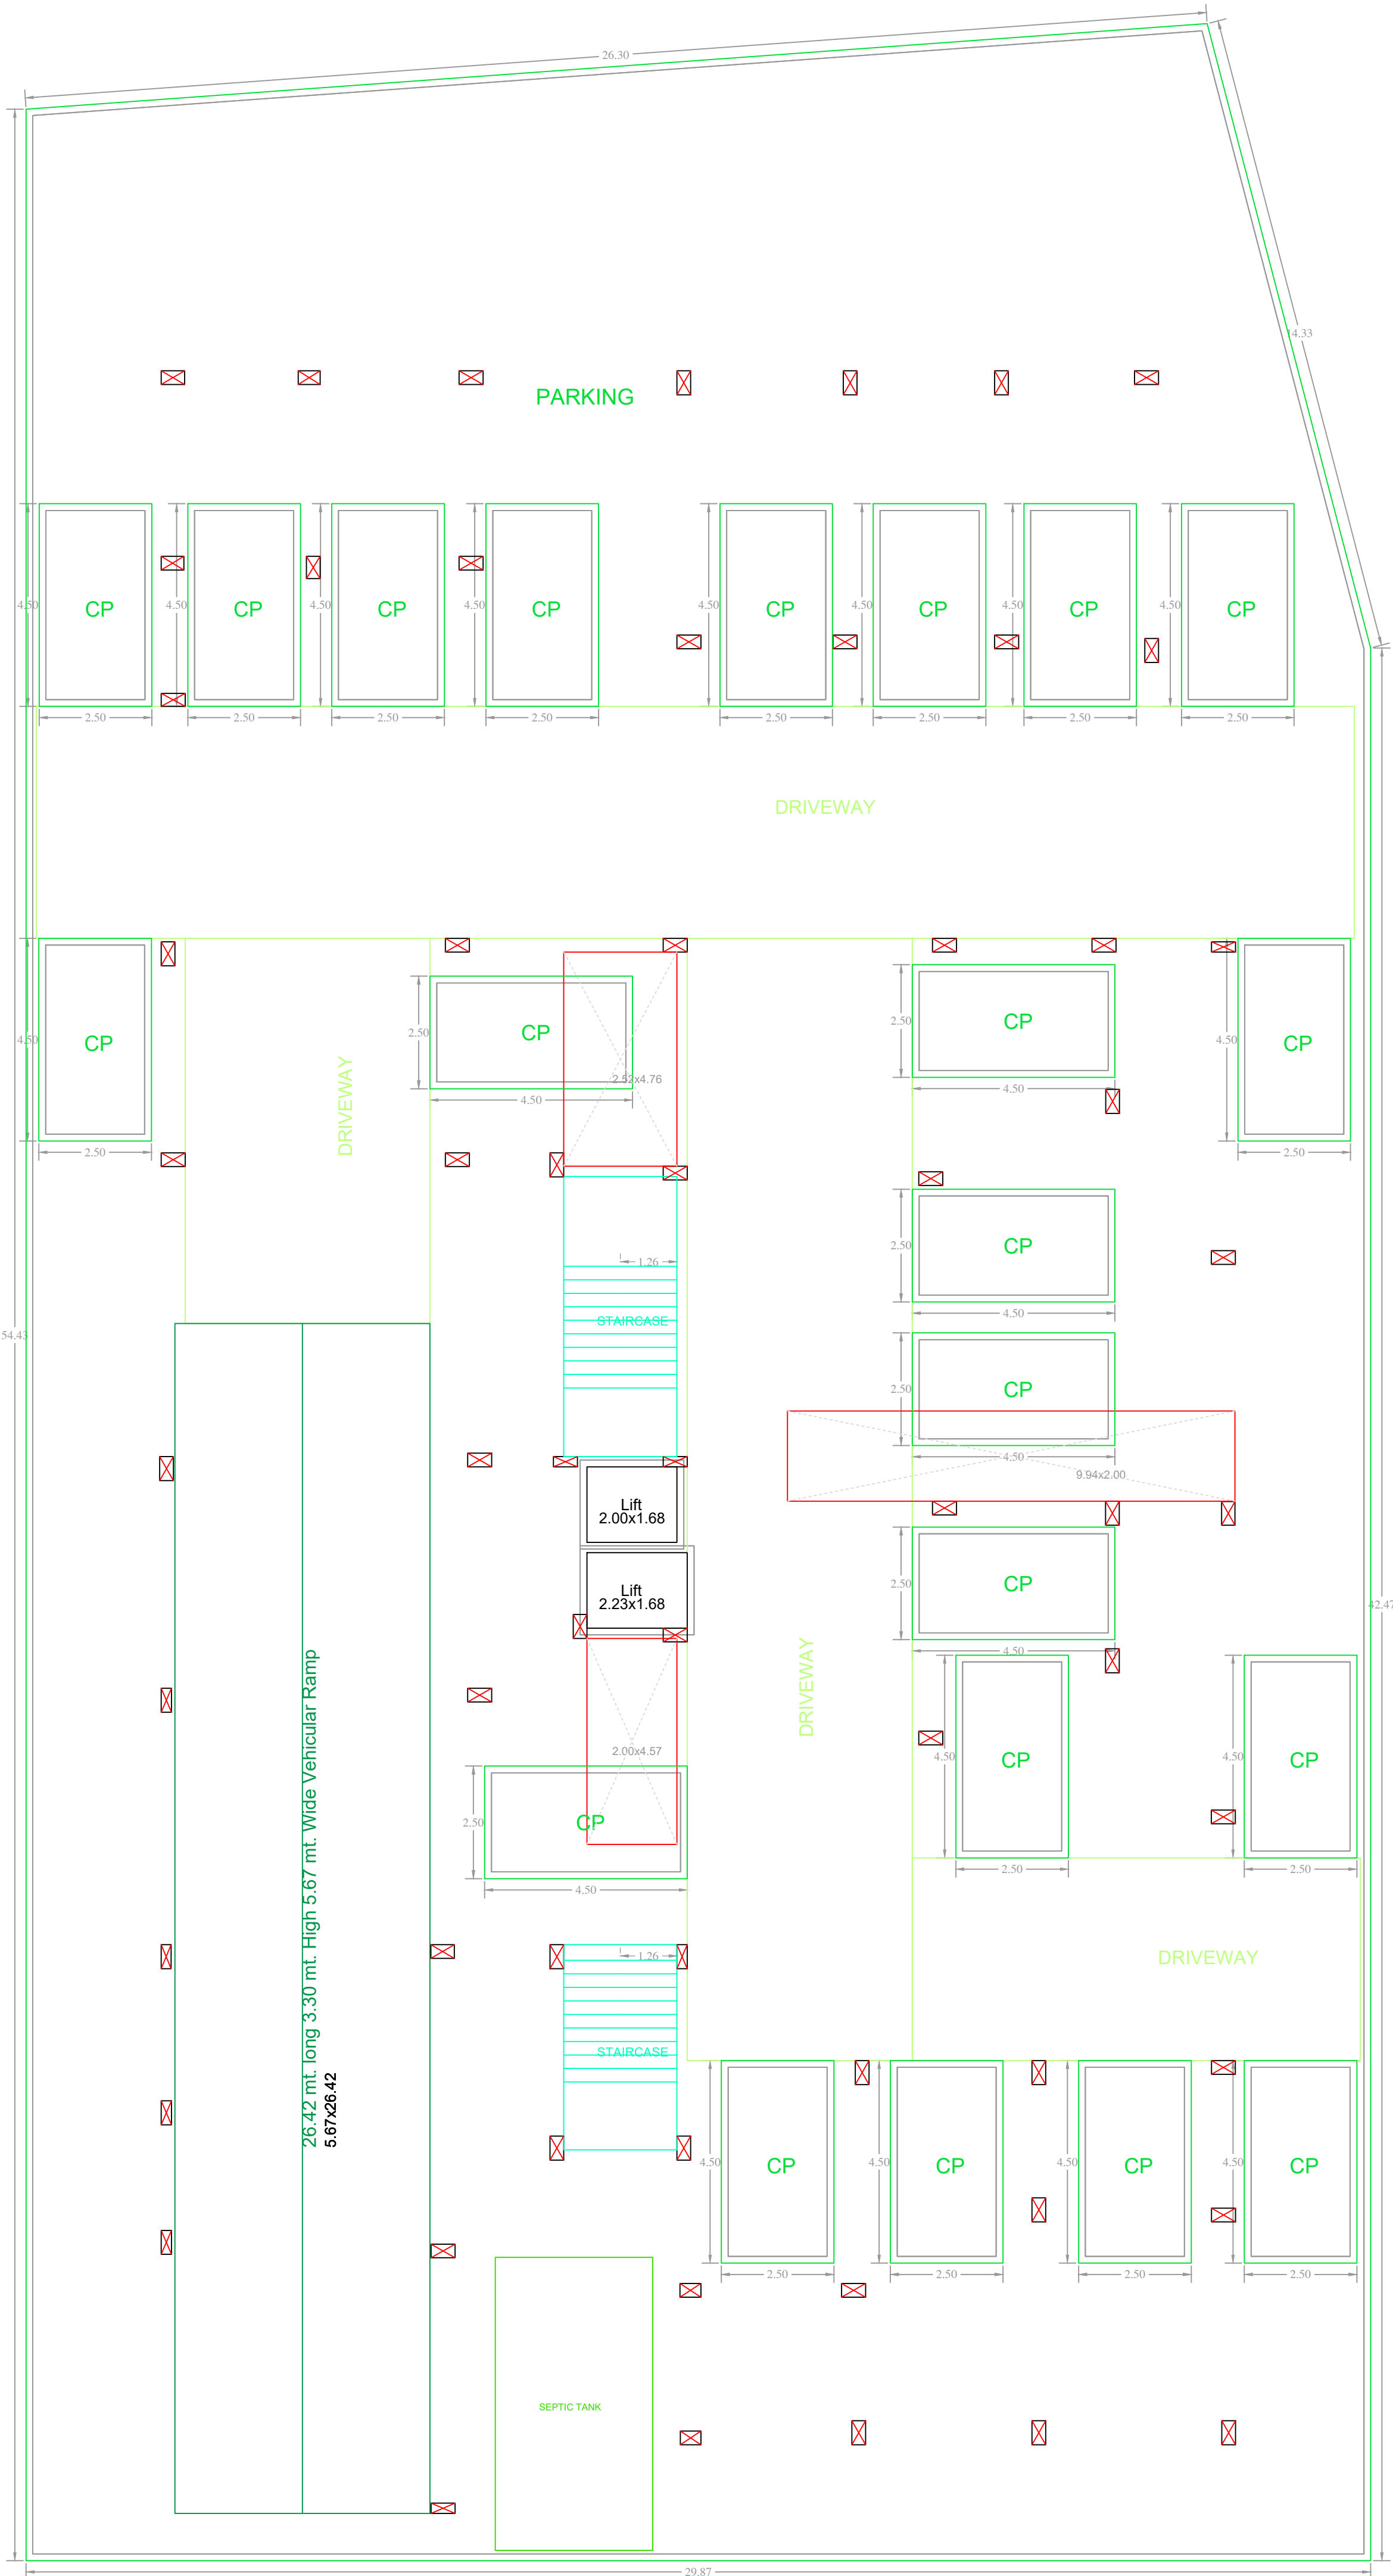

CELLAR FLOOR
PLAN
(SCALE=1:100)

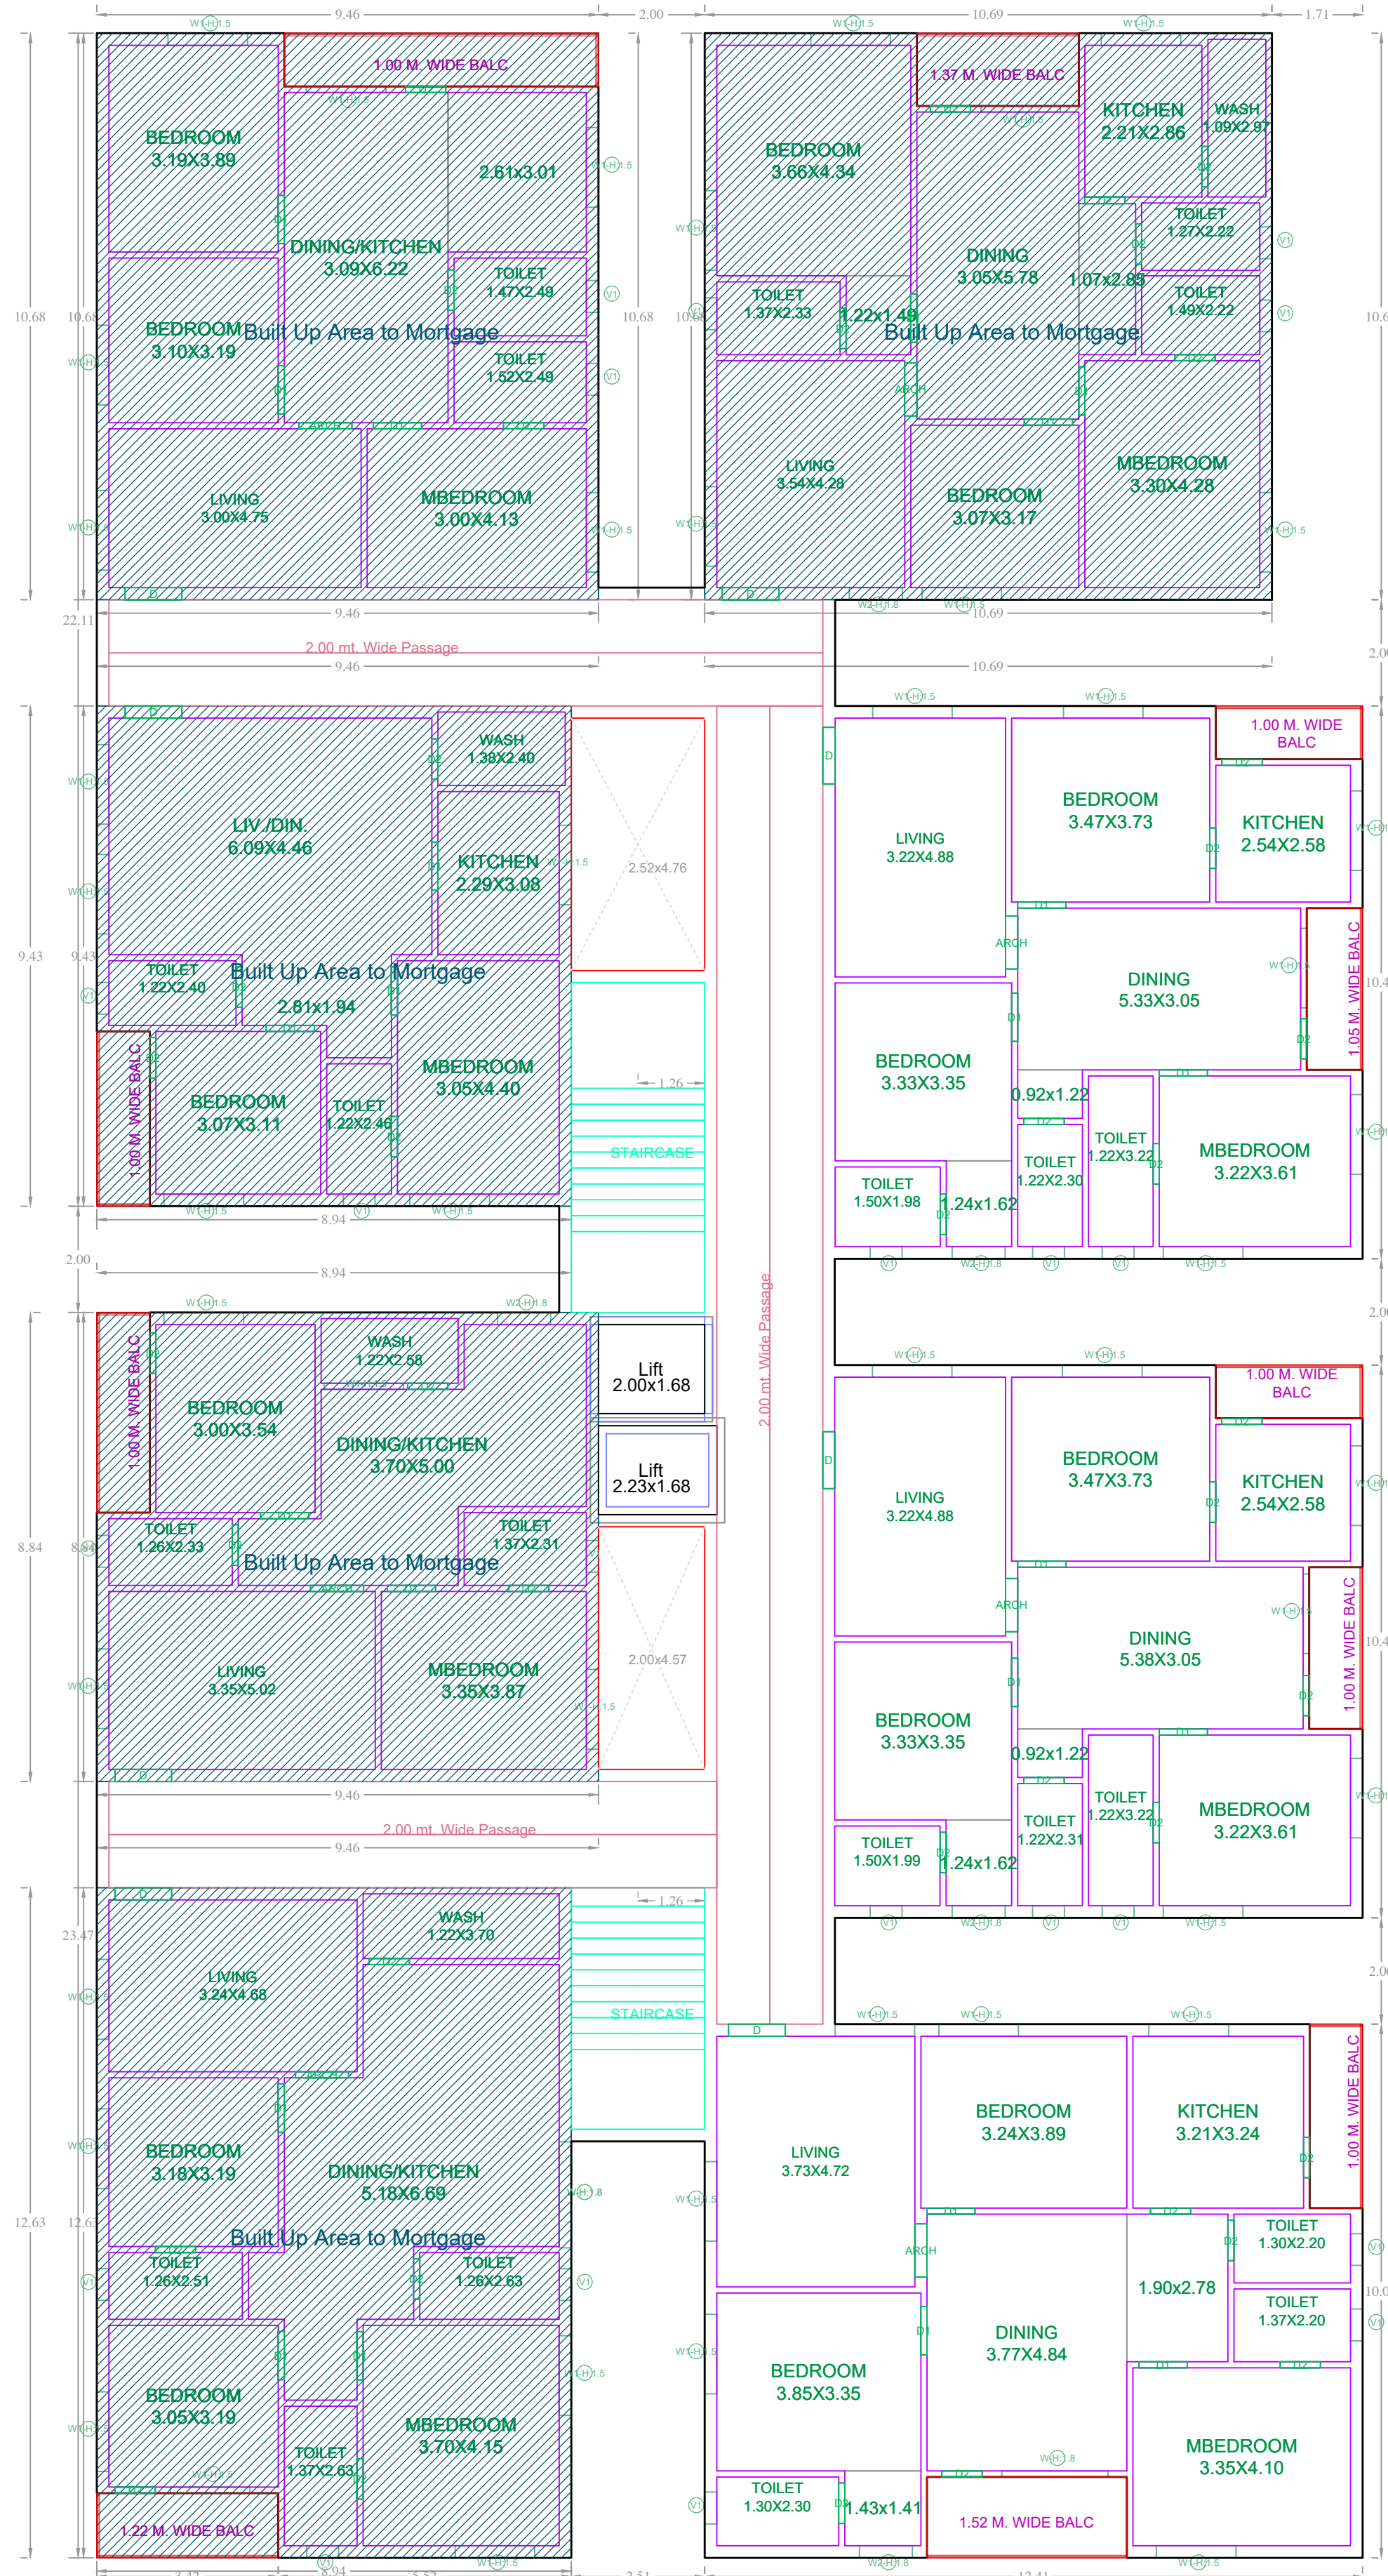

FIRST FLOOR PLAN (SCALE=1:100)

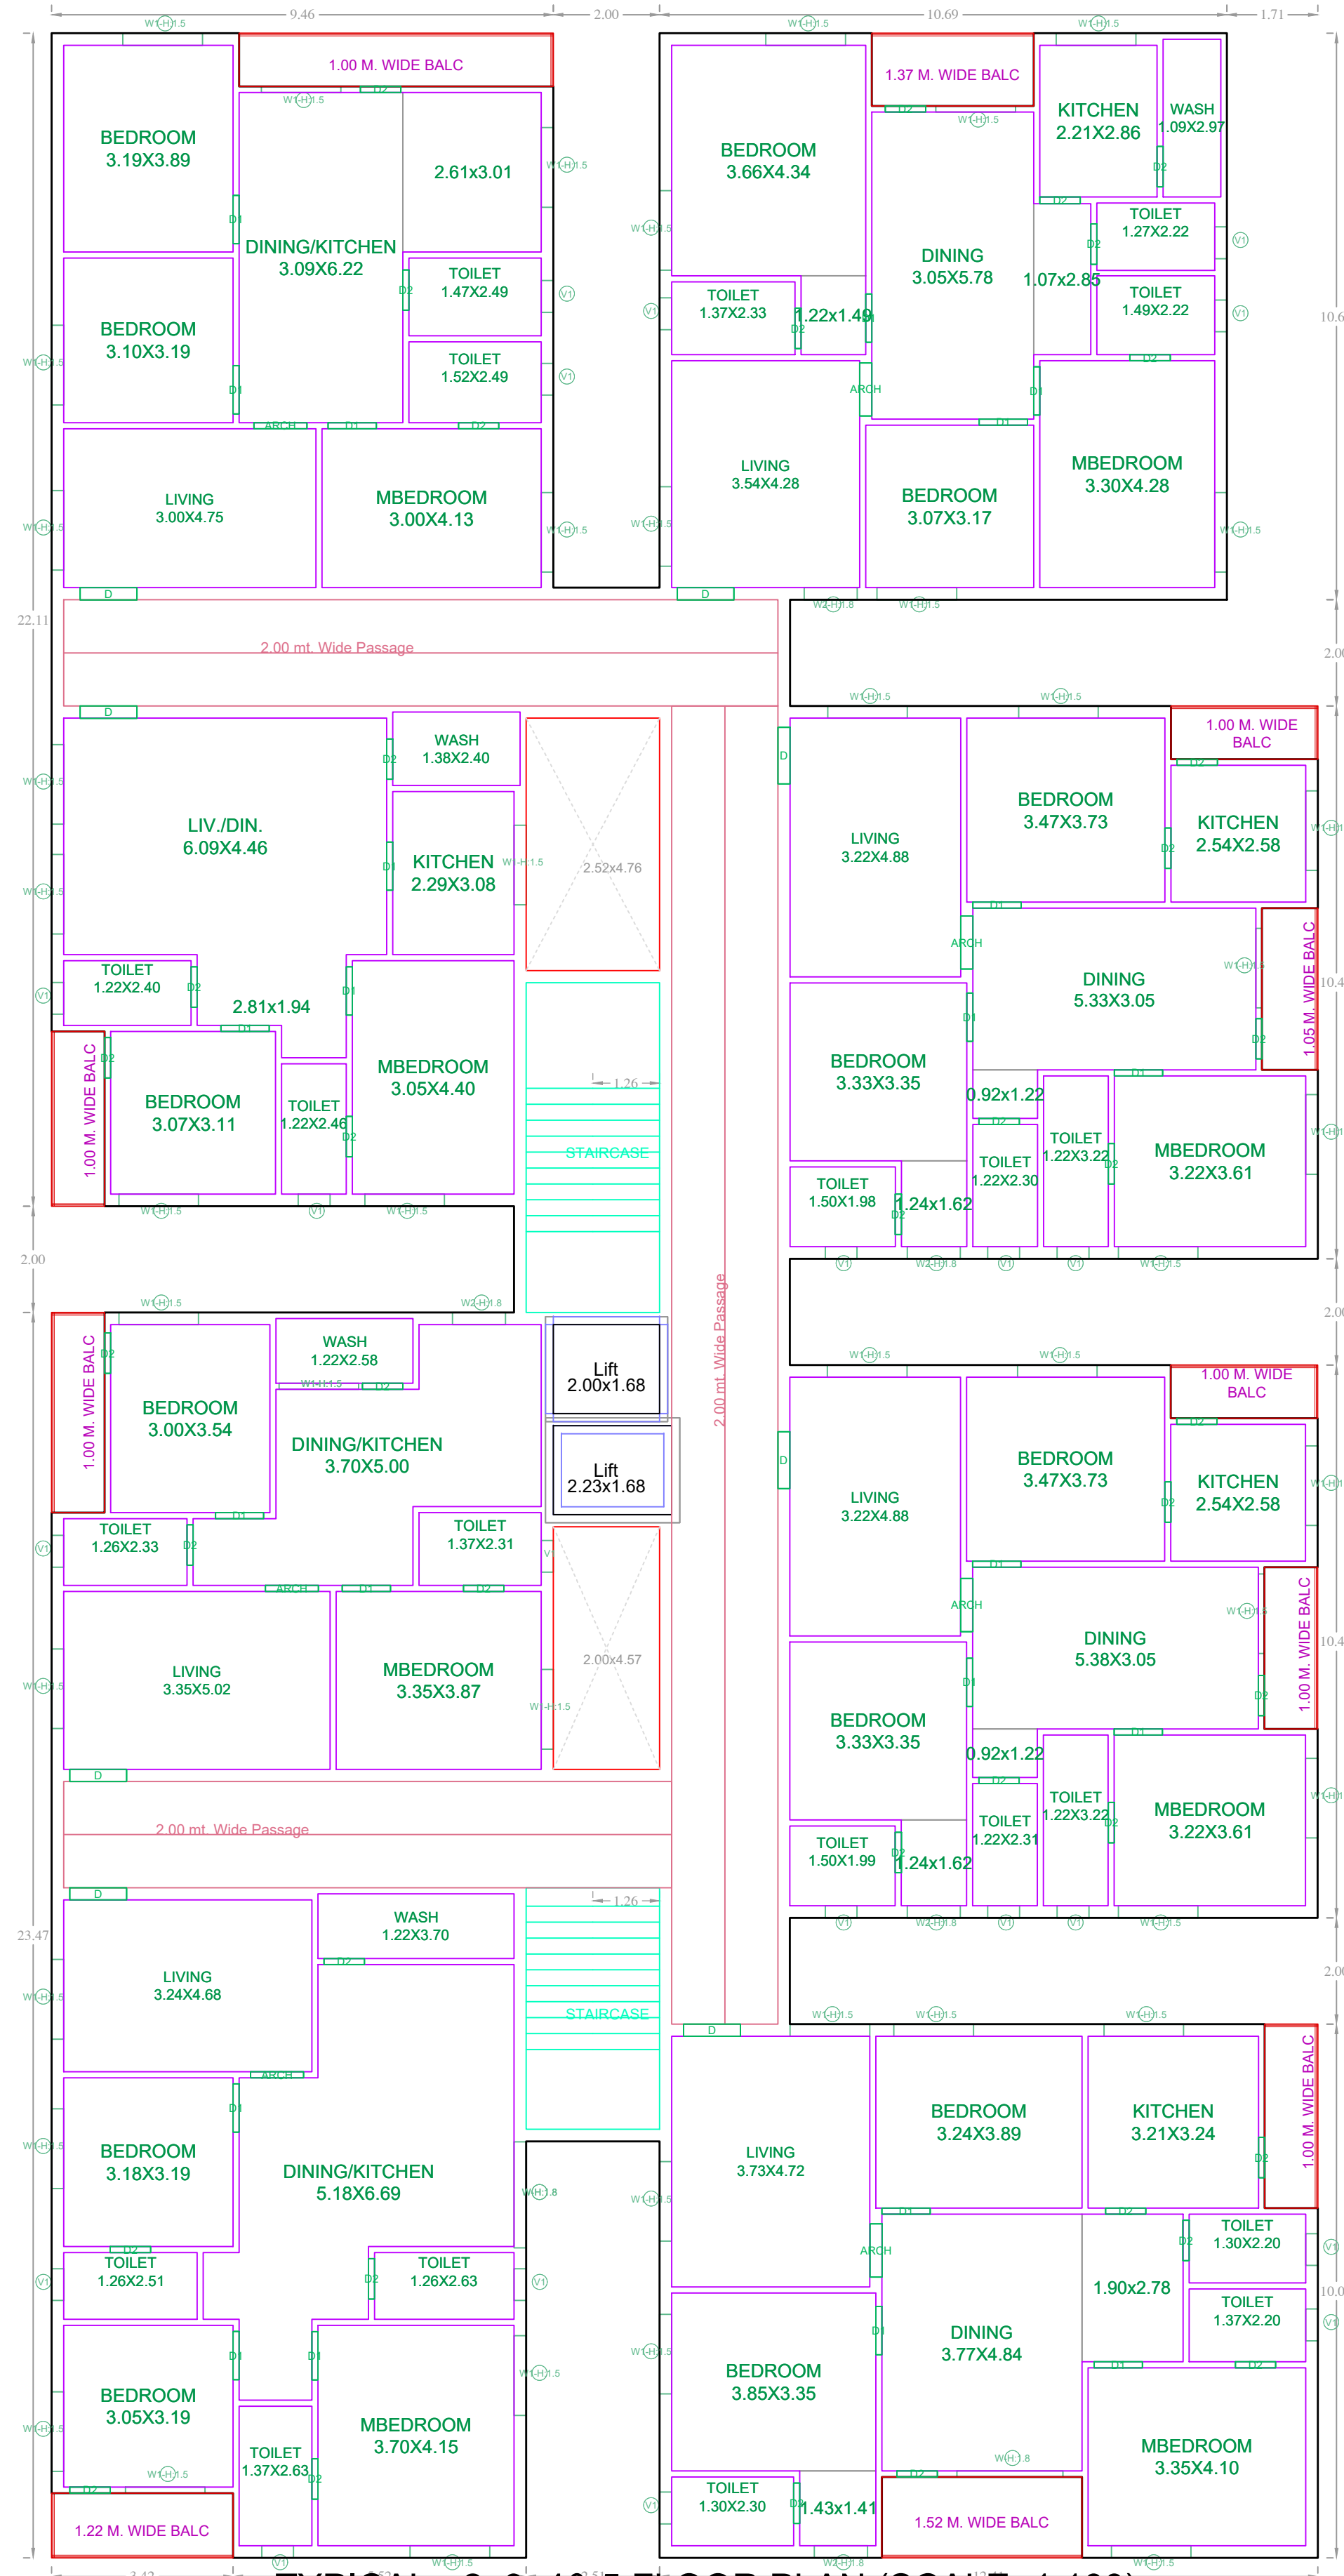

TYPICAL - 2, 3, 4& 5 FLOOR PLAN (SCALE=1:100)



ELEVATION


ELEVATION



Project Title	
PLAN SHOWING THE PROPOSED	Residential
PLOT NO.	
SURVEY NO.	
SITUATED AT	
BELONGING TO : Mr.Ms.Mrs	
REP BY :	
MIKKILINEN SRINIVASARAO	
LICENCE NO. : 148/STRLENGGTP10/GP/2020/01	DATE NO. :
DATE : 25-09-2021	SHEET NO. : 1 / 5
Building Plan Details	INWARD NO. : TS045064(2021)

OWNERS NAME AND SIGNATURE
BUILDERS NAME AND SIGNATURE
ARCHITECTS NAME AND SIGNATURE
STRUCTURAL ENGINEER'S NAME AND SIGNATURE


Note: All dimensions are in meters.

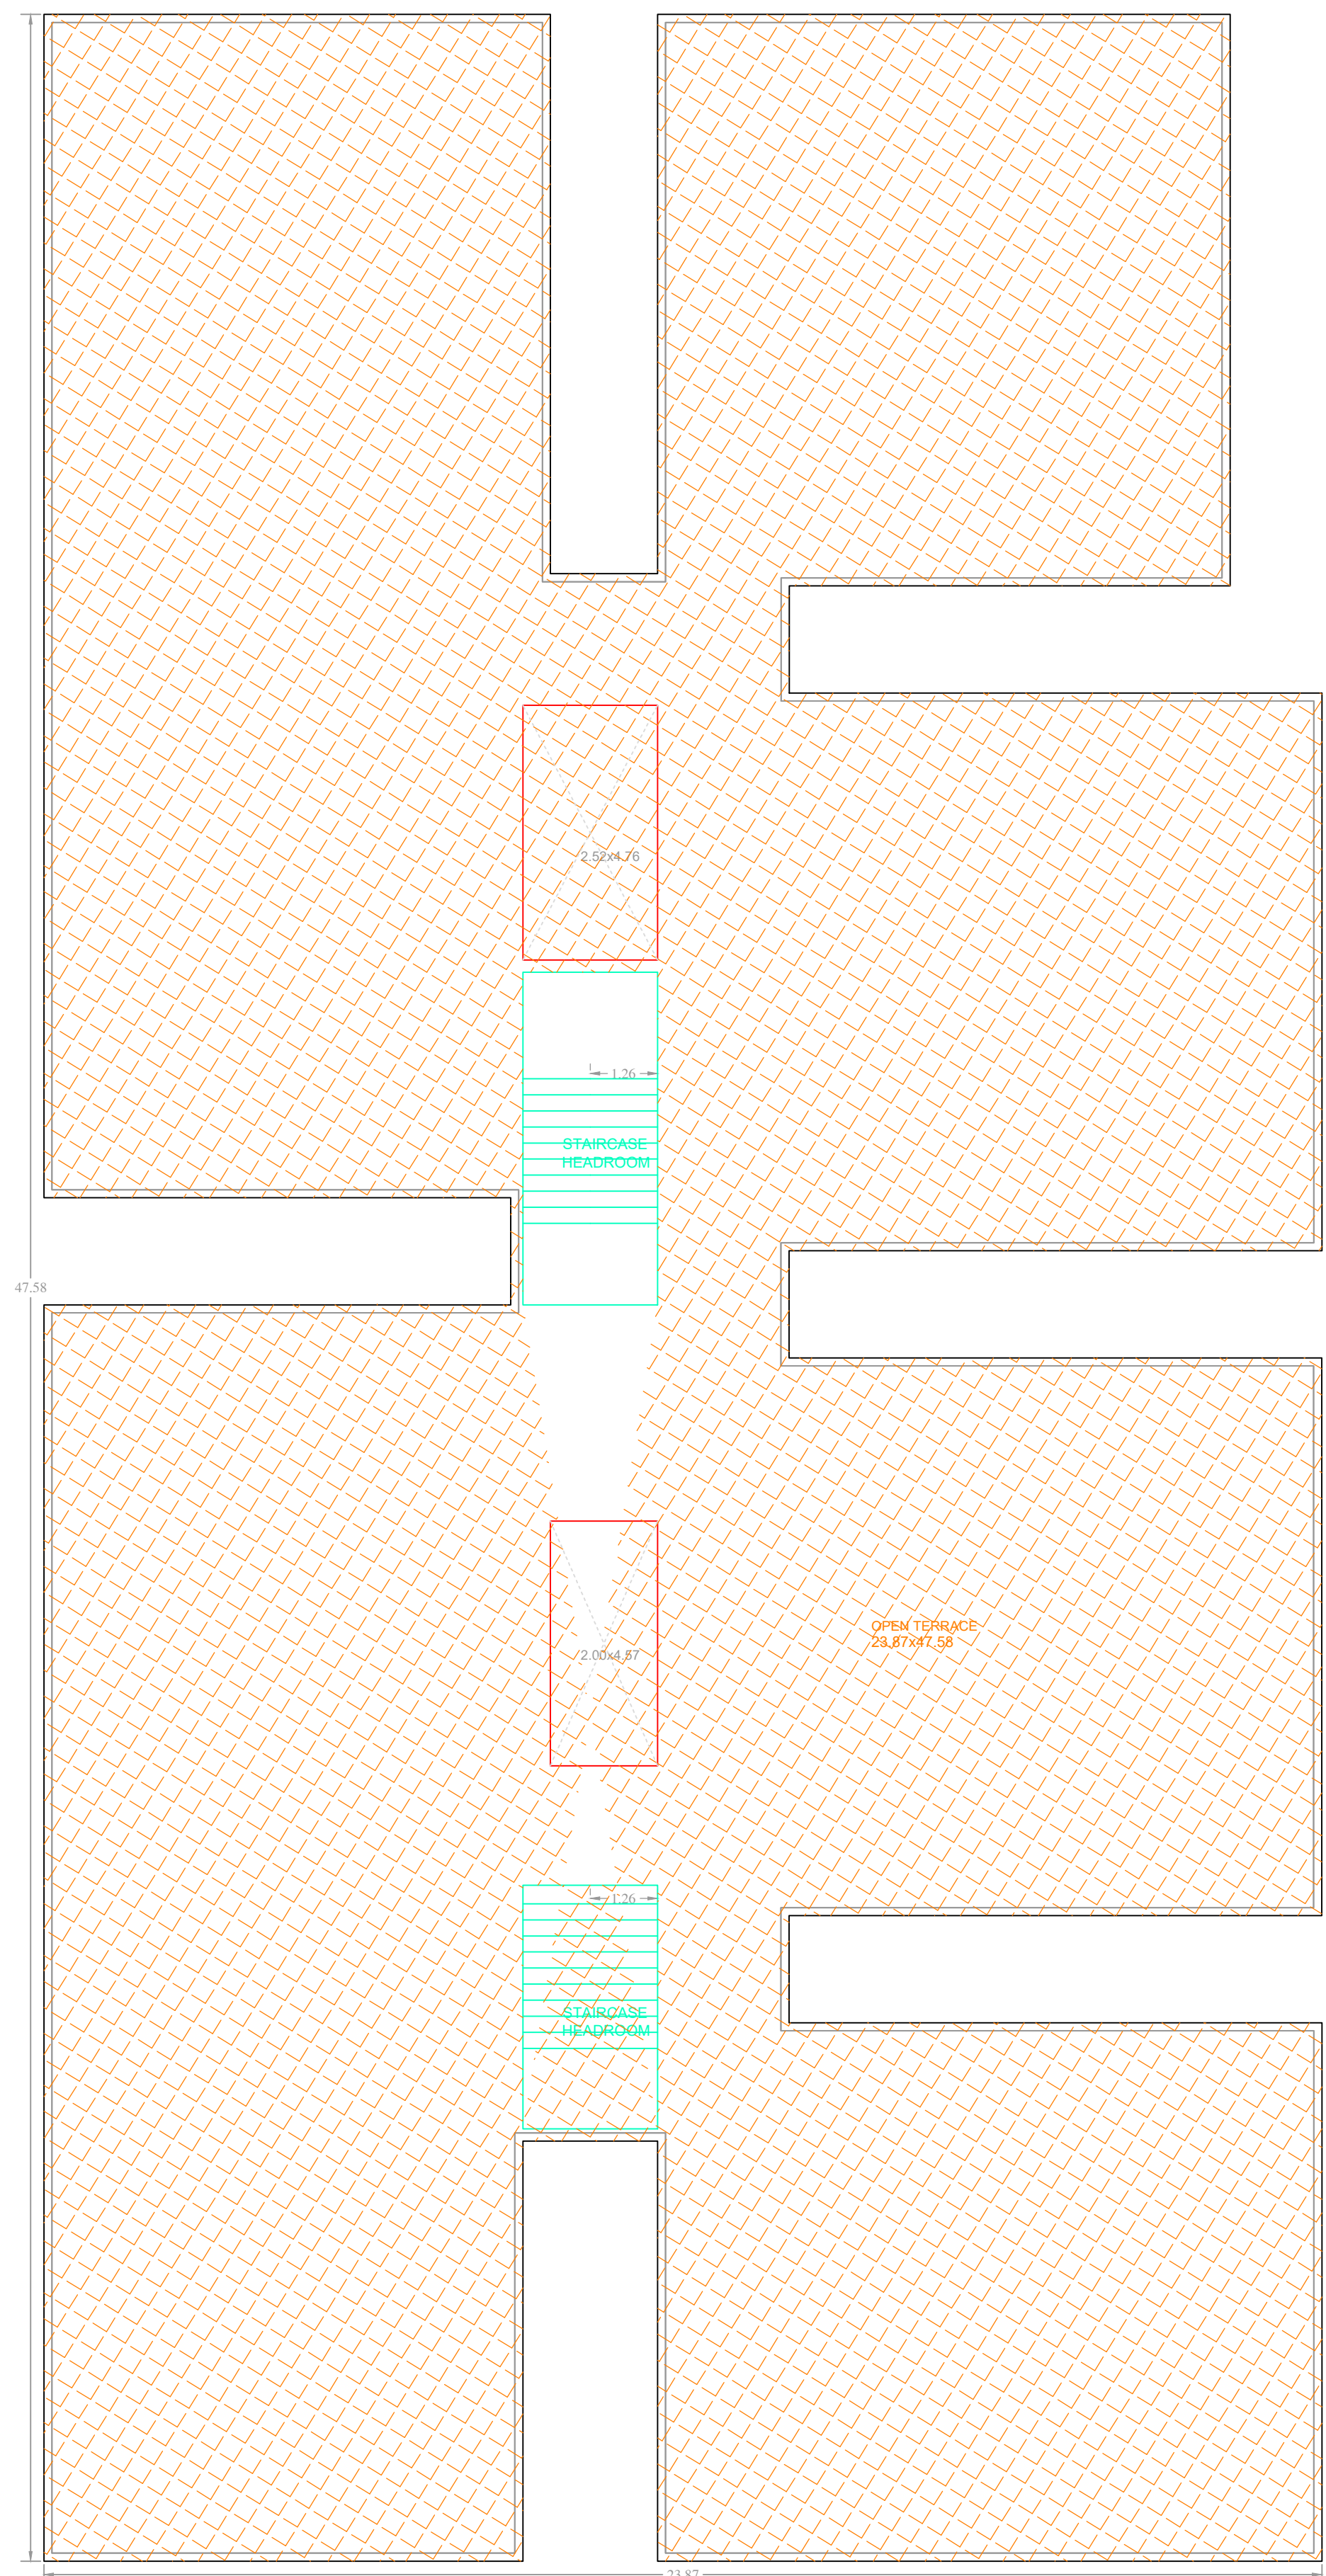



TERRACE FLOOR
PLAN
(SCALE=1:100)



SECTION

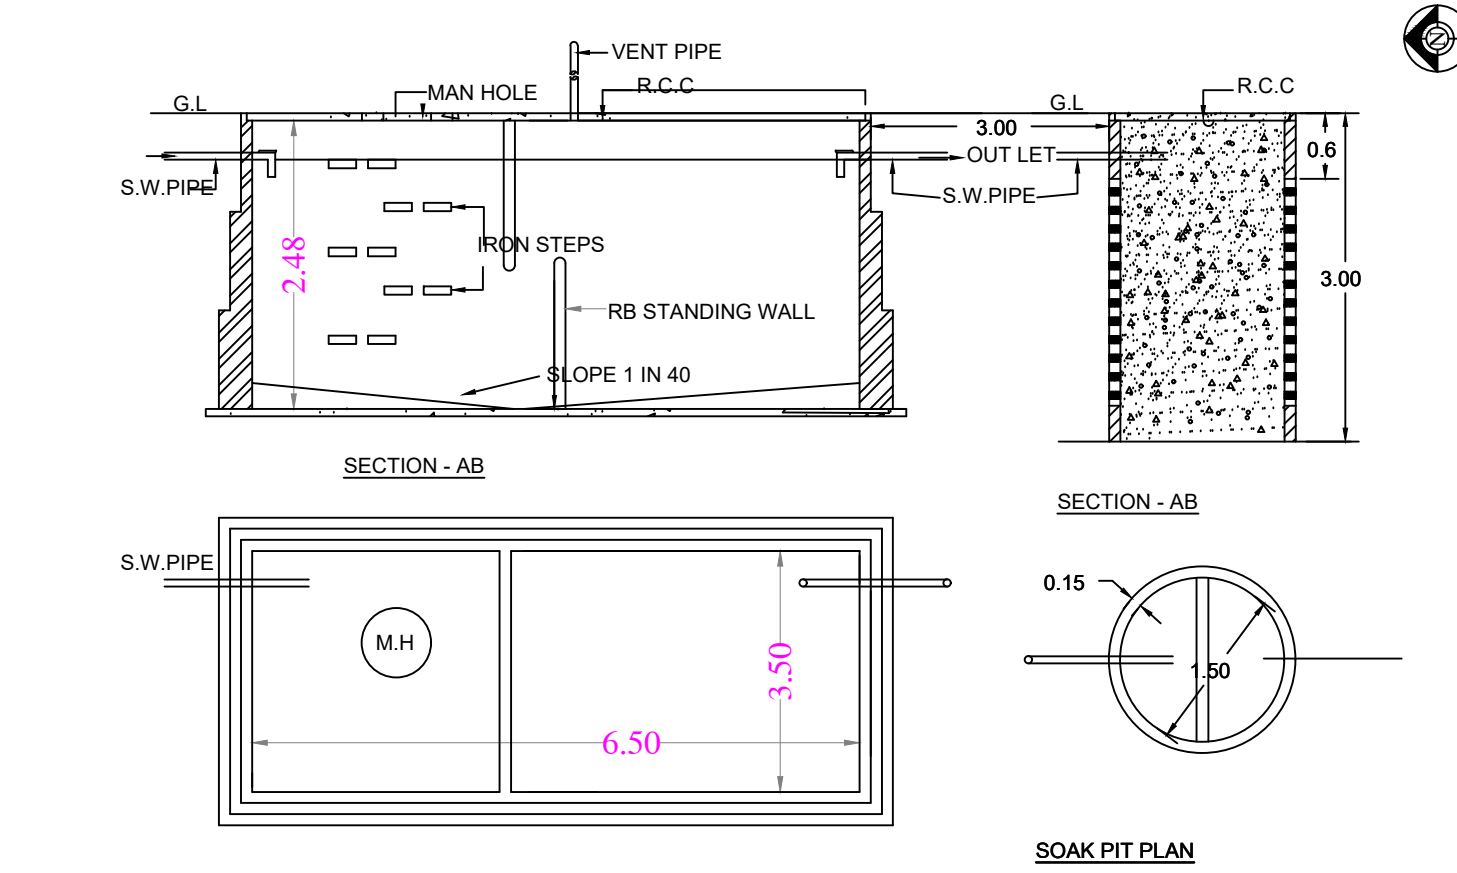

SEPTIC TANK

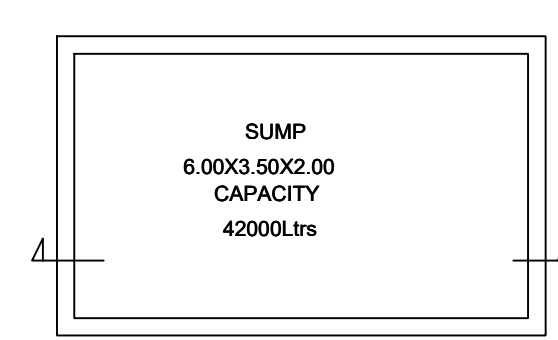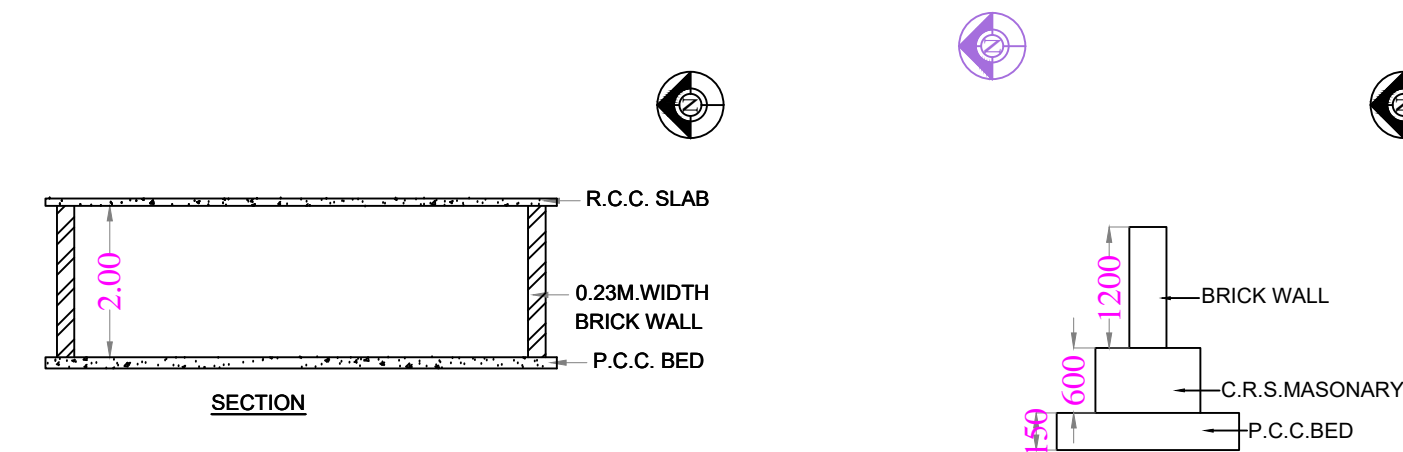

SUMP

COMPOUND WALL SECTION
COMPOUND WALL



SECTION AT Y-Y

SECTION Y-Y

Project Title	
PLAN SHOWING THE PROPOSED	Residential
PLOT NO.	
SURVEY NO.	
SITUATED AT	
BELONGING TO : Mr.Ms.Mrs	
REP BY : MIKKILINEN SRINIVASARAO	
LICENCE NO. : 148/STRLENGGTP10/CH/2020/01	NO.
DATE : 25-09-2021	SHEET NO. : 5 / 5
Building Plan Details	INWARD NO. : TS045064/2021



OWNER'S NAME AND SIGNATURE
BUILDER'S NAME AND SIGNATURE
ARCHITECT'S NAME AND SIGNATURE
STRUCTURAL ENGINEER'S NAME AND SIGNATURE