

Sanctioned No. B.P./KIWALE/113/2024
Subject to conditions mentioned in the
Office Order No.
aven dated 12/12/2024
Pimpri
Date: 12/12/2024

Deputy Engineer
Building Permission and Unauthorised Construction
Enforcement Control & Demolition Department
Pimpri Chinchwad Municipal Corporation
Pune-411 016.


Witness Officer
PCMC, Chinchwad,
Pune-411 033.

BUILT-UP AREA CALCULATION :
TYPICAL 2ND, 3RD, 4TH, 5TH, 6TH, 7TH FLOOR

BUILT UP AREA CALCULATION
TYPICAL 2ND, 3RD, 4TH, 5TH, 6TH, 7TH FLOOR
(RES.)

ABCD	25.315	X	17.30	X	1	=	437.95
DEDUCTION							
1	1.37	X	1.00	X	4	=	5.48
2	1.50	X	1.37	X	4	=	8.22
3	3.75	X	3.20	X	1	=	12.00
4	1.50	X	0.81	X	1	=	1.22
5	2.81	X	0.97	X	1	=	2.73
6	3.05	X	3.20	X	1	=	9.76
L	2.50	X	2.00	X	1	=	5.00
TOTAL							44.40
TOTAL BUILT UP AREA							437.95 - 44.40 = 393.55

TERRACE FLOOR PLAN
(SCALE 1:100)

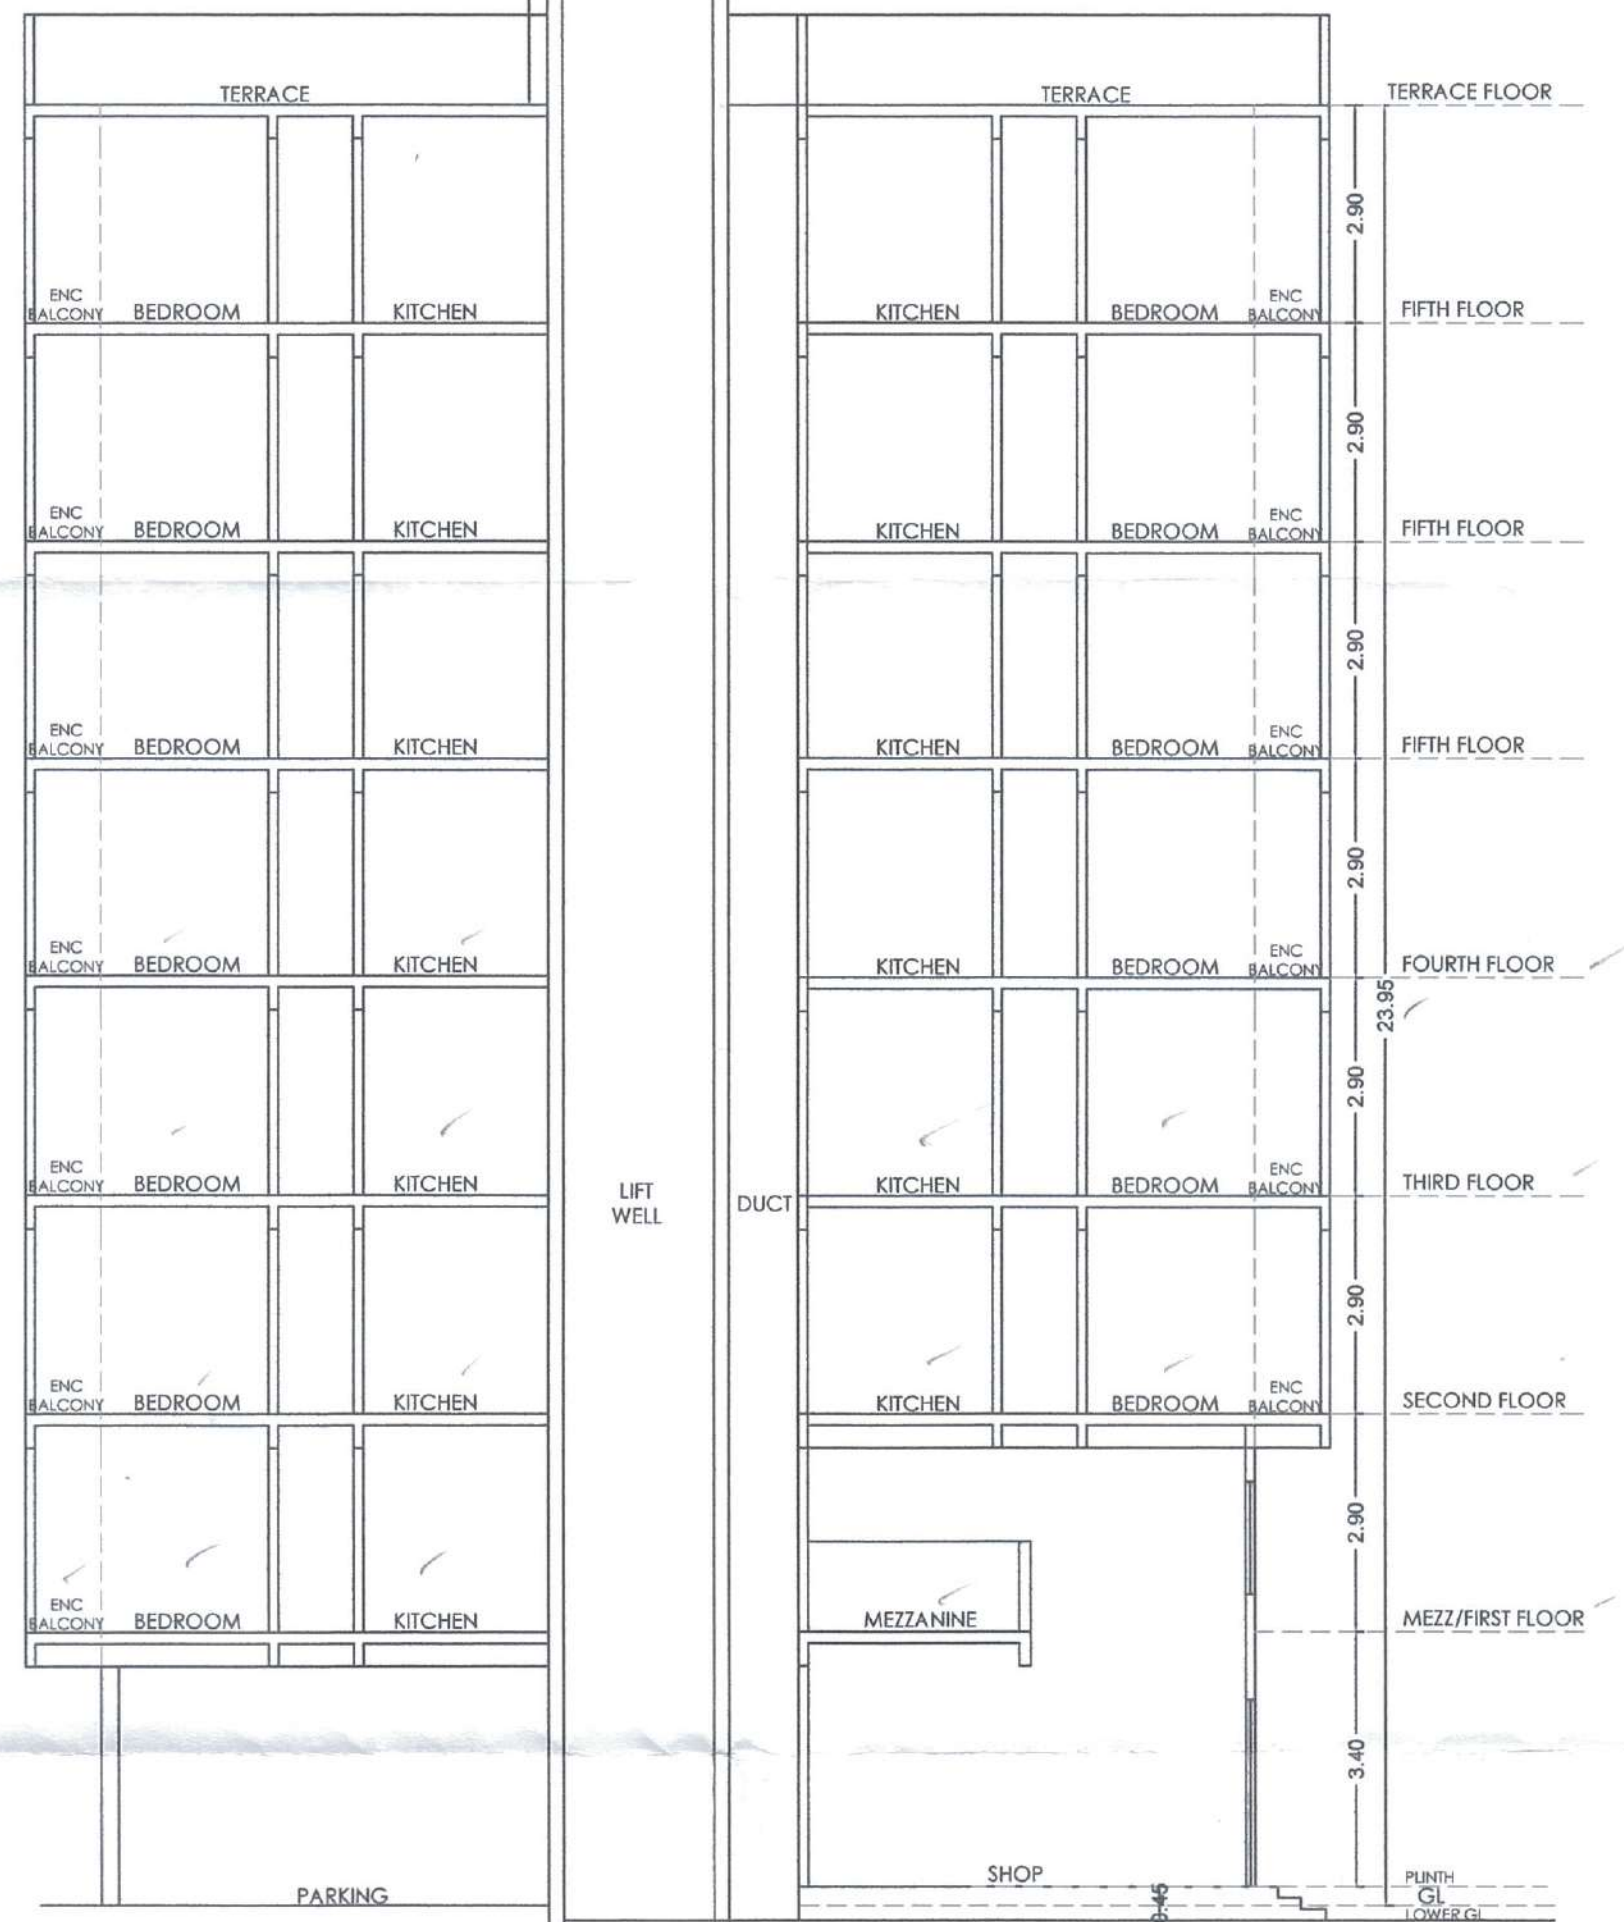

SECTION B-B

H. OWNER'S NAME & SIGN :-

Mr. SANJAY SURESH JAIN

Owner's SIGN.

I. PROJECT NAME :- SUYOG SIYONA (RESIDENTIAL & COMM)

VILLAGE :- KIWALE, TAL.: HAVELI, DIST.: PUNE

S.No :- 11/3/1

H.No :-

C.T.S.No :-

Plot No :-

Discrepancy :- REGULAR TRACK

ARCON
ASSOCIATES
architects + planners + interior designers
Saphalya bungalow sector no-24
plot no-157 kachghar chowk, nigadi pradhikaran,
pune-44 hello : 020-27650921 | 9767978037 | 9890723478

ARCHITECT'S SIGN.



SCALE	DRG.NO.	DRAWN BY	CHECKED BY
1:100			AR.SHEKHAR
INWARD NO.		DATE	
KEY NO.		SHEET NO.	02/02

FRONT ELEVATION