


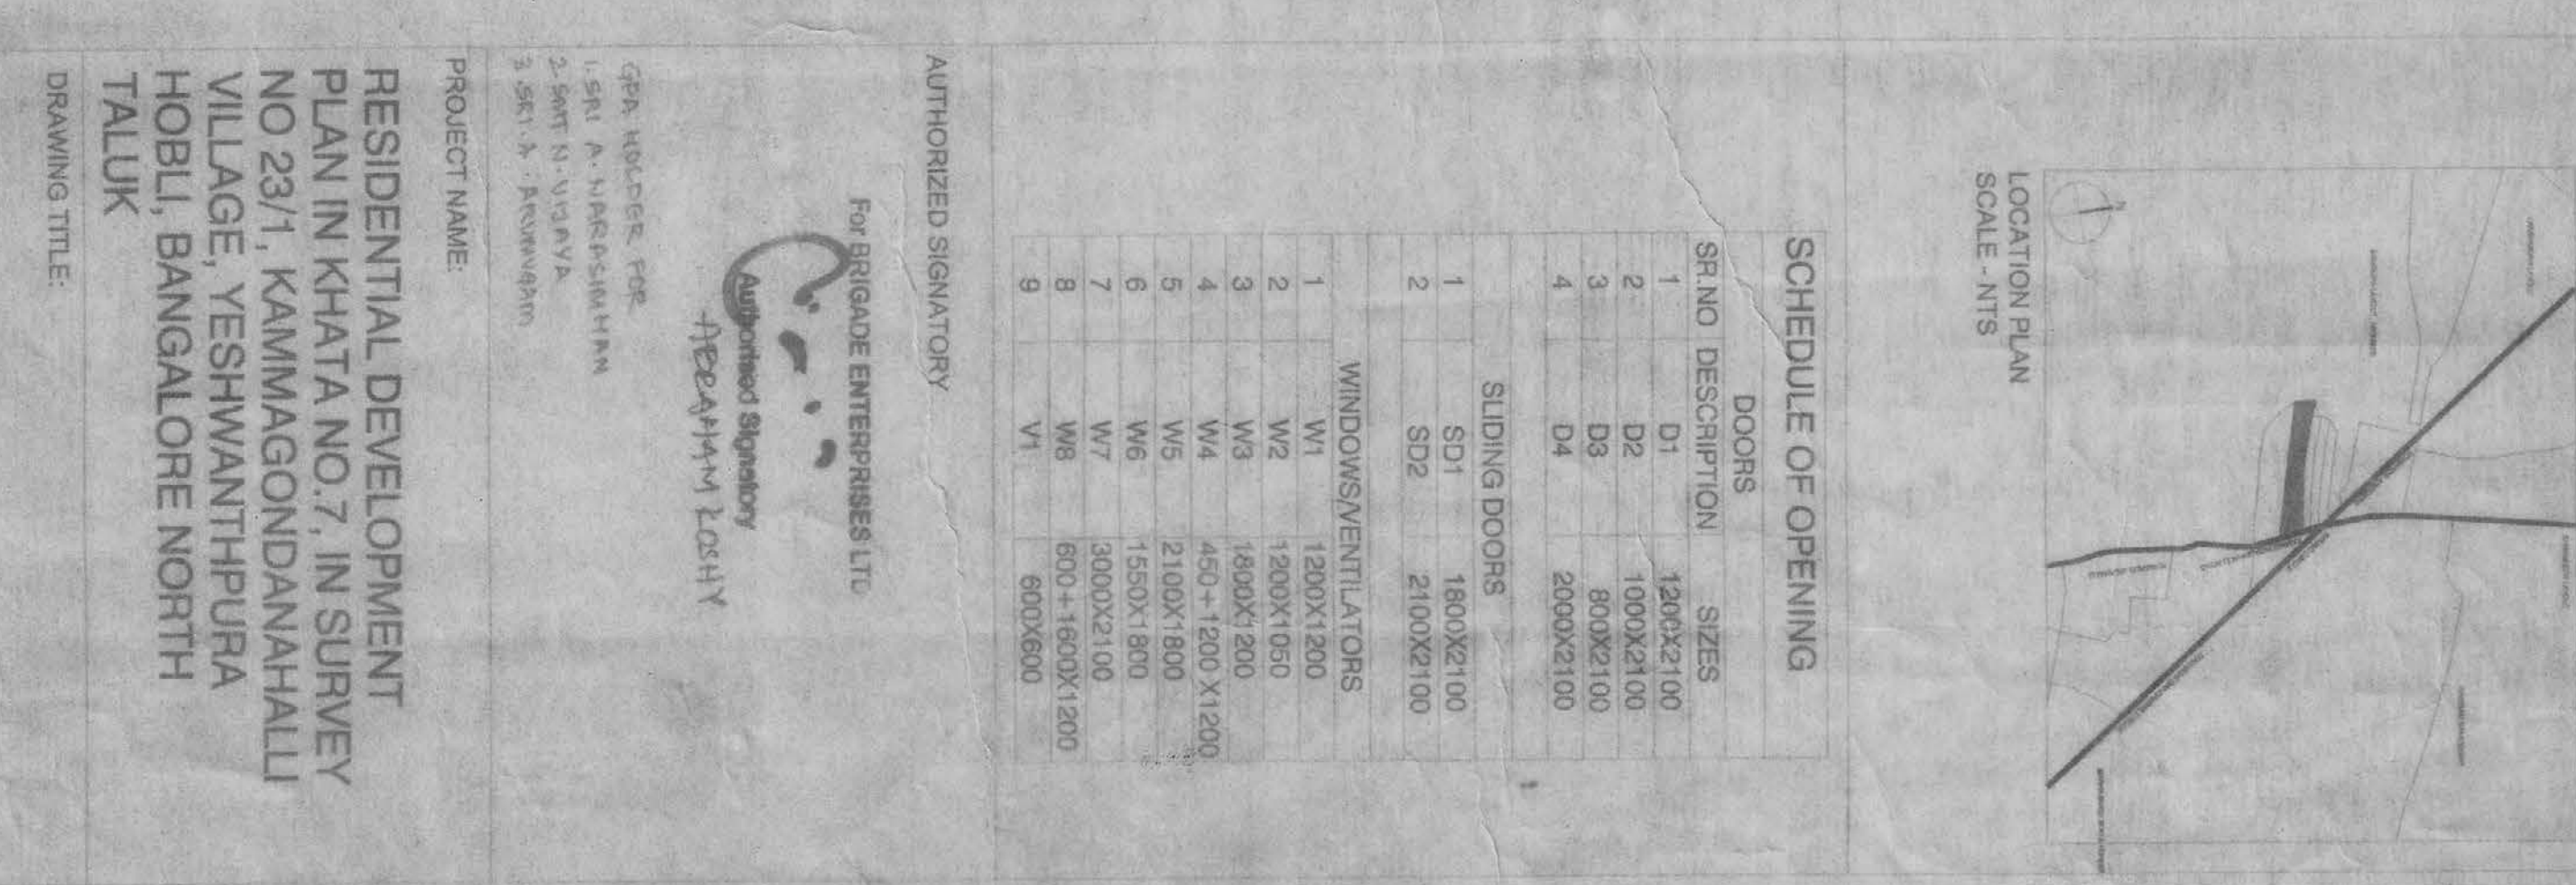

LOCATION PLAN
SCALE: 1:50,000

For BRIGADE ENTERPRISES LTD
Authorized Signatory
DEE A. B. & CO. LTD

666, 667, 668,

SITE PLAN

ARCHITECTS SIGNATURE:

[illegible][illegible]

BMP SANCTION DRAWING
30 AUGUST 2018