

RETAIL COMMERCIAL C-2 UPPER BASEMENT AREA LINE DIAGRAM
SCALE = 1/8"

ROOF CAPPED AREA RETAIL COMMERCIAL C-2 UPPER						
1	1.05	X	3.43	X	1.80	= 6.64 55.361
2	1.38	X	5.26	X	1.80	= 8.47 55.361
3	0.76	X	2.25	X	1.80	= 4.84 52.361
4	5.38	X	5.05	X	1.80	= 25.55 55.361
5	1.66	X	3.67	X	1.80	= 10.47 55.361
6	2.38	X	1.55	X	1.80	= 7.62 55.361
7	2.11	X	5.02	X	1.80	= 19.09 55.361
8	0.88	X	0.93	X	1.80	= 0.35 55.361
9	5.68	X	1.05	X	1.80	= 11.08 55.361
10	9.21	X	0.75	X	1.80	= 16.58 55.361
11	3.81	X	1.75	X	1.80	= 8.00 55.361
12	2.15	X	2.75	X	1.80	= 7.97 55.361
13	1.12	X	2.60	X	1.80	= 5.64 55.361
TOTAL						200.67 55.361
TOTAL (13.8-12)						485.76 55.361

[illegible]

CONCRETE SHEET
 SHEET NO. 10
 BRIDGE & AIRPORT LAY AREA LINE AND AREA CALCULATION

RIGHT OF WAY AREA CALCULATION

1ST FLOOR

1	51.85	51.54	X 1.92	=	111.54	1.92M	
TOTAL ADDITION					=	1115.54	1.92M

2ND FLOOR

1	5.95	X 5.55	X 1.92	=	6.92	1.92M	
2	5.95	X 5.95	X 1.92	=	6.94	1.92M	
3	5.25	X 5.95	X 1.92	=	25.36	1.92M	
4	5.45	X 4.95	X 1.92	=	2.25	1.92M	
5	5.55	X 5.55	X 1.92	=	2.51	1.92M	
6	5.55	X 5.55	X 1.92	=	5.55	1.92M	
7	5.75	X 5.55	X 1.92	=	15.75	1.92M	
8	5.75	X 5.55	X 1.92	=	8.65	1.92M	
9	5.95	X 5.55	X 1.92	=	10.57	1.92M	
10	5.75	X 5.55	X 1.92	=	5.75	1.92M	
11	5.55	X 5.55	X 1.92	=	5.55	1.92M	
12	5.55	X 5.55	X 1.92	=	22.55	1.92M	
13	5.55	X 5.55	X 1.92	=	5.55	1.92M	
14	5.95	X 5.55	X 1.92	=	5.95	1.92M	
15	5.95	X 5.55	X 1.92	=	5.95	1.92M	
TOTAL					=	85.55	1.92M
TOTAL RIGHT OF WAY AREA (1st-2nd)					=	85.55	1.92M

3RD FLOOR

1	5.95	X 5.55	X 1.92	=	5.95	1.92M	
2	5.95	X 5.55	X 1.92	=	5.95	1.92M	
TOTAL					=	85.55	1.92M
TOTAL RIGHT OF WAY AREA (1st-3rd)					=	85.55	1.92M



ATYPICAL LEFT & RIGHT LIFT AREA CALCULATION

371	5.55	X 5.55	X 1.92	=	21.21	1.92M
372	5.95	X 5.95	X 1.92	=	21.21	1.92M
373	5.15	X 5.15	X 1.92	=	5.20	1.92M
374	5.95	X 5.95	X 1.92	=	11.92	1.92M
375	5.95	X 5.95	X 1.92	=	22.55	1.92M
376	5.95	X 5.95	X 1.92	=	5.95	1.92M
377	5.95	X 5.95	X 1.92	=	5.95	1.92M
plan of the first floor of a building. The plan shows a complex layout with various rooms, corridors, and structural elements. Key features include a large central hall, several smaller rooms, and a staircase. Dimensions are provided for many of the spaces. The plan is oriented with North at the top. The building is labeled "RETAIL COMMERCIAL" and "RETAIL COMMERCIAL".

[illegible]

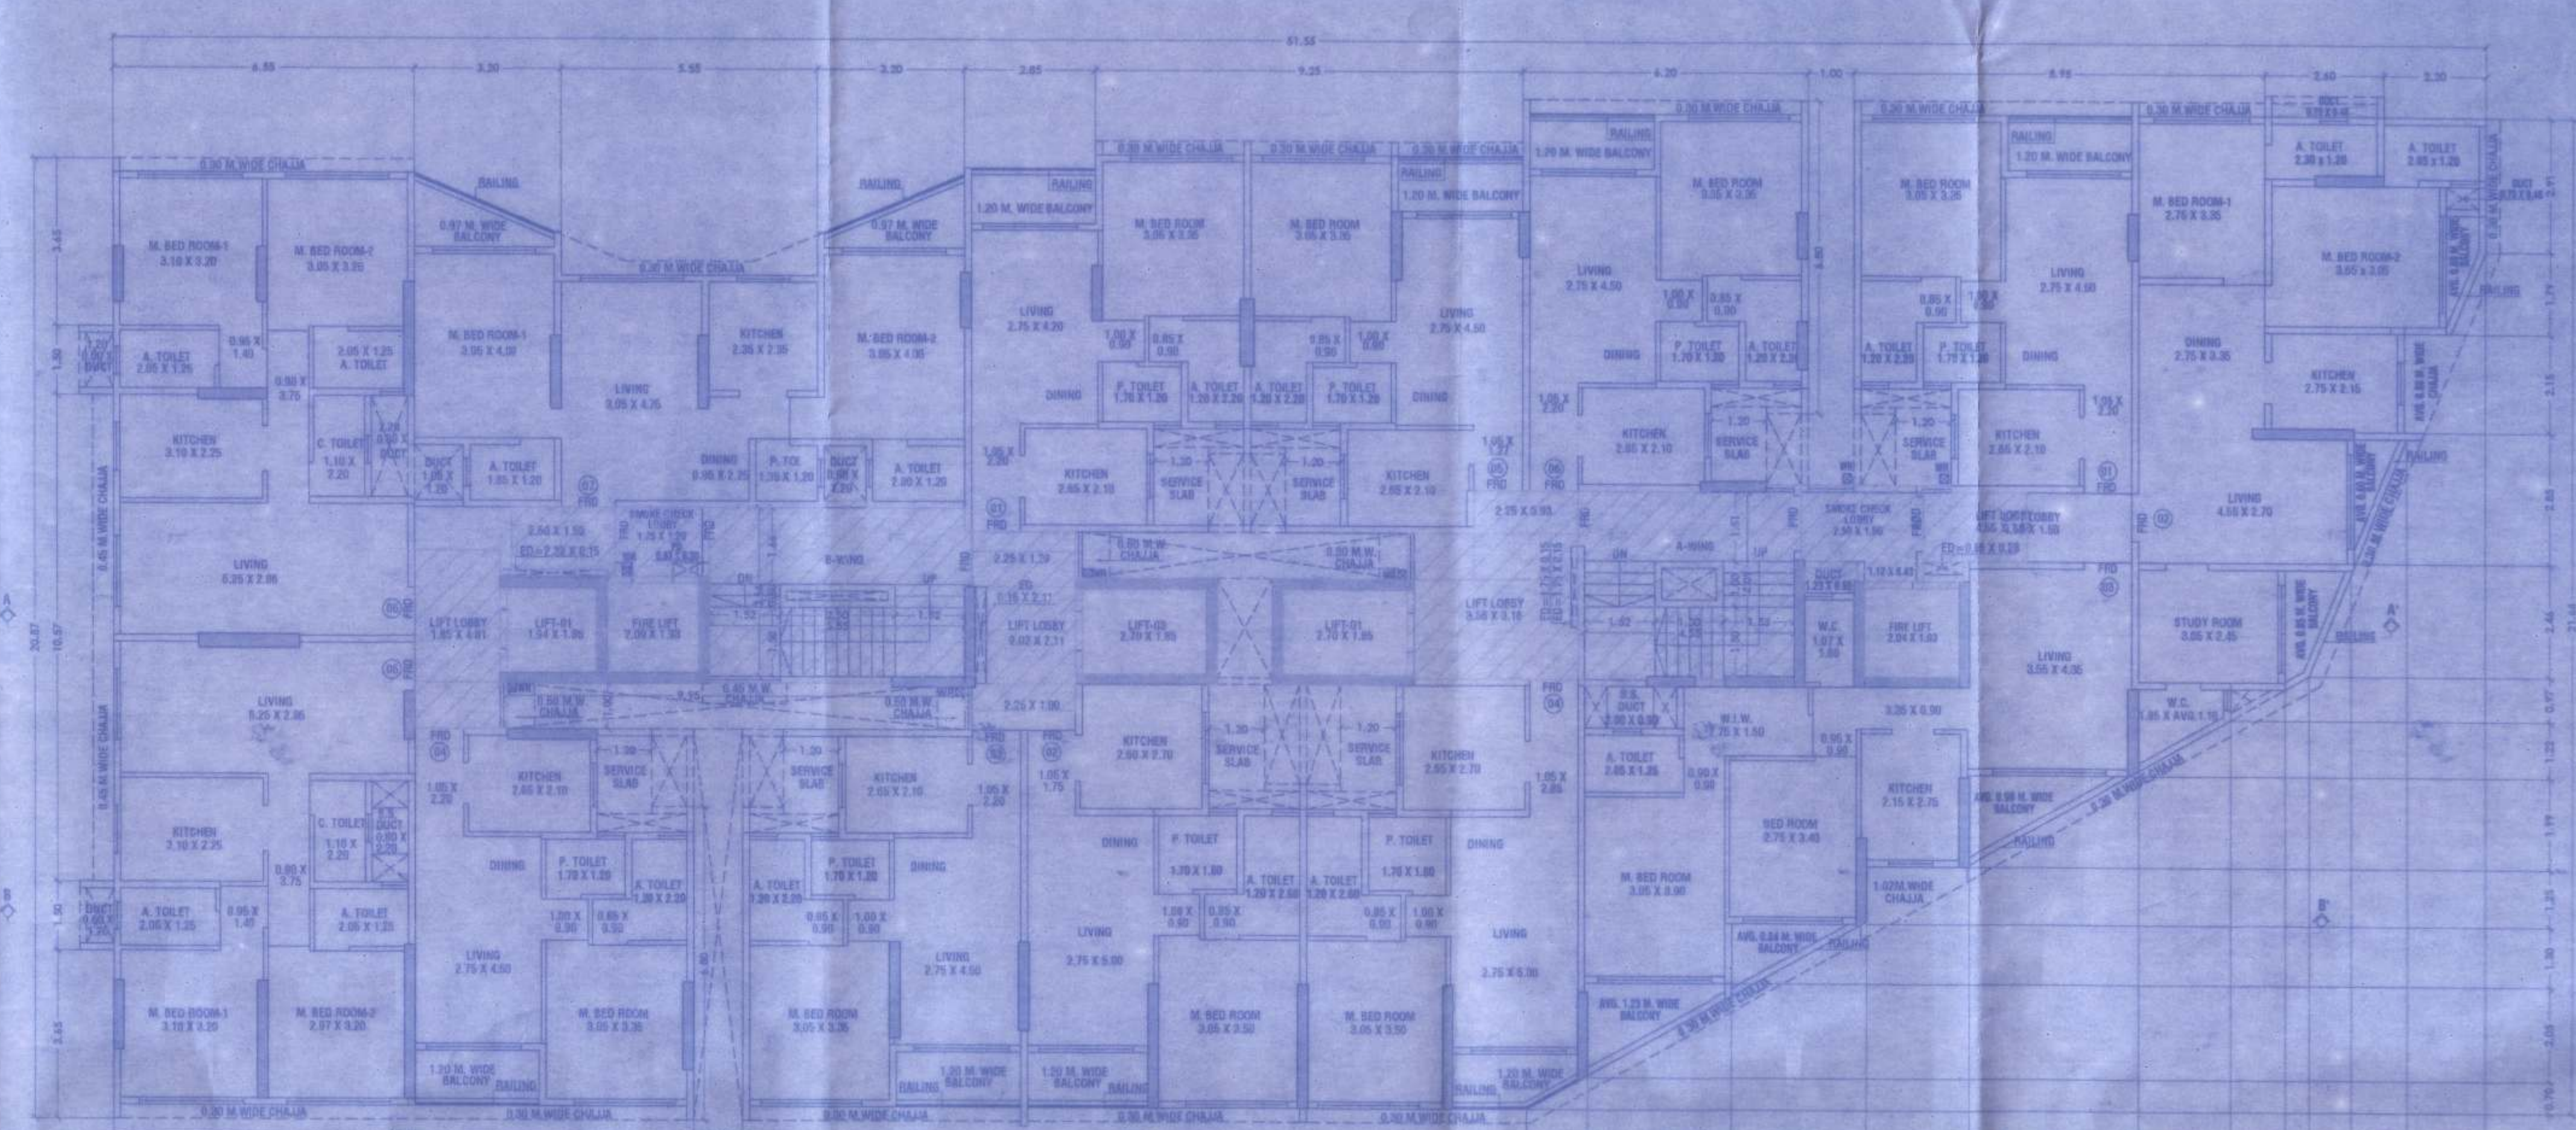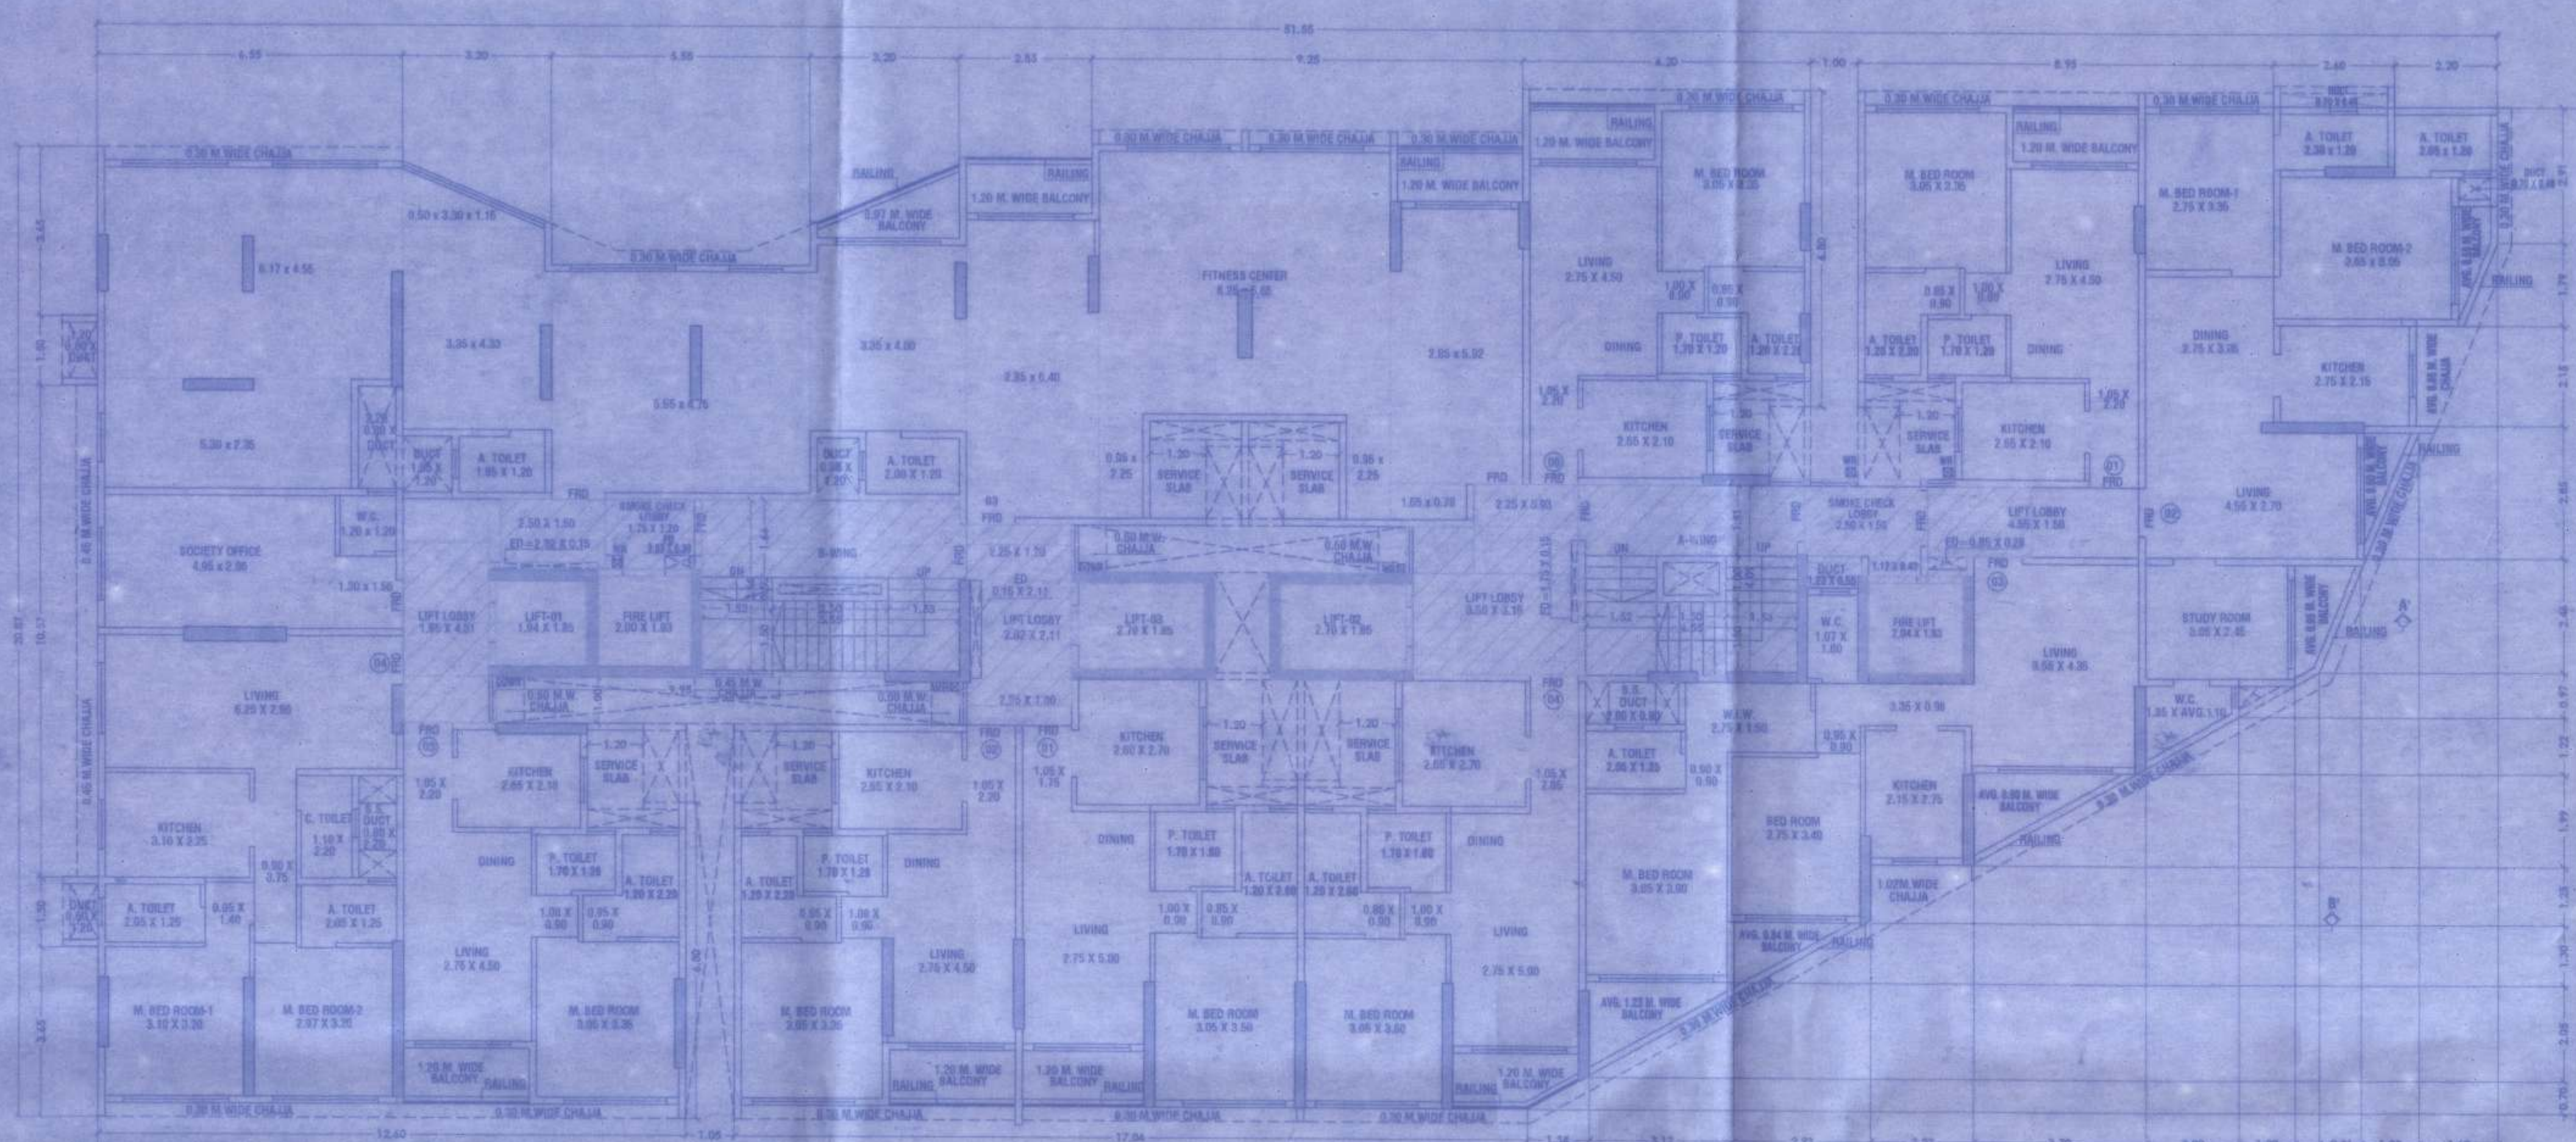

3rd TO 7

2nd FLOOR AREA LINE DIAGRAM

3rd TO 7th, 9th TO 12th FLOOR AREA LINE DIAGRAM

BUILD UP AREA CALCULATION					
2nd FLOOR					
1	51.55	X	21.54	X T NO	= 1115.54 SQ.MT.
TOTAL ADDITION					= 1115.54 SQ.MT.
DEDUCTIONS					

Iteration	100% Reduction			100% Reduction		
	Value	Unit	Value	Value	Unit	Value
1	0.05	1.00	0.00	0.05	1.00	0.00
2	0.08	1.00	0.00	0.08	1.00	0.00
3	0.10	0.24	0.24	0.10	0.24	0.24
4	0.12	0.08	0.10	0.10	0.08	0.10
5	0.15	0.08	0.10	0.10	0.08	0.10
6	0.05	0.08	0.10	0.05	0.08	0.10
7	0.10	0.08	0.10	0.10	0.08	0.10
8	0.05	0.08	0.10	0.05	0.08	0.10
9	0.05	0.08	0.10	0.05	0.08	0.10
TOTAL						
HIRE LIFT AREA CALCULATION						
801	9.50	x	3.91	x	1.80	= 21.15 SQ.FT.
802	9.10	x	3.91	x	1.80	= 20.07 SQ.FT.
803	8.10	x	0.91	x	1.80	= 5.89 SQ.FT.
804	4.80	x	1.80	x	1.80	= 8.00 SQ.FT.
805	4.80	x	0.91	x	1.80	= 8.00 SQ.FT.
806	4.10	x	1.80	x	1.80	= 8.00 SQ.FT.
807	3.70	x	0.91	x	1.80	= 6.00 SQ.FT.
808	3.00	x	0.91	x	1.80	= 5.00 SQ.FT.
809	2.50	x	1.80	x	1.80	= 8.00 SQ.FT.
810	2.50	x	0.91	x	1.80	= 8.00 SQ.FT.
811	2.20	x	1.80	x	1.80	= 8.00 SQ.FT.
812	2.20	x	0.91	x	1.80	= 5.00 SQ.FT.
813	2.00	x	0.91	x	1.80	= 5.00 SQ.FT.
814	1.80	x	1.80	x	1.80	= 8.00 SQ.FT.
815	1.80	x	0.91	x	1.80	= 5.00 SQ.FT.
816	1.50	x	0.91	x	1.80	= 5.00 SQ.FT.
817	1.50	x	1.80	x	1.80	= 8.00 SQ.FT.
818	1.50	x	0.91	x	1.80	= 5.00 SQ.FT.
819	1.50	x	0.91	x	1.80	= 5.00 SQ.FT.
 SCALE = 1/50

NO.	CARPET AREA	PROFESSIONAL OFFICE-1 (1ST FLOOR)	AREA	NO.	CARPET AREA	PROFESSIONAL OFFICE-1 (1ST FLOOR)
1	1.85	x	3.75	x	1.85	NO. 1
2	1.85	x	3.75	x	1.85	NO. 2
3	1.85	x	3.75	x	1.85	NO. 3
4	1.85	x	3.75	x	1.85	NO. 4
5	1.85	x	3.75	x	1.85	NO. 5
TOTAL				47.31		

AREA LINE DIAGRAM (WING-A)
PROFESSIONAL OFFICE-4 (1ST FLOOR)
 SCALE = 1/50

NO.	CARPET AREA	PROFESSIONAL OFFICE-4 (1ST FLOOR)	AREA	NO.	CARPET AREA	PROFESSIONAL OFFICE-4 (1ST FLOOR)
1	1.85	x	3.75	x	1.85	NO. 1
2	1.85	x	3.75	x	1.85	NO. 2
3	1.85	x	3.75	x	1.85	NO. 3
TOTAL				47.31		

**AREA LINE DIAGRAM (WING-A)
PROFESSIONAL OFFICE - 4 (1ST FLOOR)
SCALE = 1:100**

TOTAL CARPET AREA PROFESSIONAL OFFICE - 4 (1ST FLOOR)							
1	9.25	X	4.55	X	1.80	=	20.85
2	5.50	X	2.55	X	1.80	=	13.60
3	6.25	X	1.85	X	1.80	=	11.55
4	6.45	X	1.05	X	1.80	=	5.75
						TOTAL	= 51.75

**AREA LINE DIAGRAM (WING-A)
PROFESSIONAL OFFICE - 5 (1ST FLOOR)
SCALE = 1:100**

TOTAL CARPET AREA PROFESSIONAL OFFICE - 5 (1ST FLOOR)							
1	5.05	X	1.05	X	1.80	=	6.75
2	6.25	X	3.15	X	1.80	=	18.45
3	4.15	X	1.20	X	1.80	=	6.55
4	5.25	X	4.95	X	1.80	=	24.60

		STAIRCASE LIFT & LIFT LIFTWAY CALCULATION	
NO.00.01	ST1	0.50	1.00 X 1.00
NO.00.02	ST2	0.10	0.50 X 1.00
NO.00.03	ST3	1.50	0.50 X 1.00
NO.00.04	ST4	4.00	1.00 X 1.00
NO.00.05	ST5	4.50	0.50 X 1.00
NO.00.06	ST6	4.00	1.00 X 1.00
NO.00.07	ST7	2.00	0.50 X 1.00
NO.00.08	ST8	0.50	0.50 X 1.00
NO.00.09	ST9	0.50	0.50 X 1.00
NO.00.10	ST10	2.00	0.50 X 1.00
NO.00.11	ST11	2.00	0.50 X 1.00
NO.00.12	ST12	2.00	0.50 X 1.00
NO.00.13	ST13	2.00	1.00 X 1.00
NO.00.14	ST14	0.50	0.50 X 1.00
NO.00.15	ST15	2.00	1.00 X 1.00
NO.00.16	ST16	0.50	0.50 X 1.00
NO.00.17	ST17	0.50	0.50 X 1.00
NO.00.18	ST18	2.00	0.50 X 1.00
NO.00.19	ST19	0.50	0.50 X 1.00
NO.00.20	ST20	0.50	0.50 X 1.00
NO.00.21	ST21	0.50	0.50 X 1.00
NO.00.22	ST22	0.50	0.50 X 1.00
NO.00.23	ST23	0.50	0.50 X 1.00
NO.00.24	ST24	0.50	0.50 X 1.00
NO.00.25	ST25	0.50	0.50 X 1.00
NO.00.26	ST26	0.50	0.50 X 1.00
NO.00.27	ST27	0.50	0.50 X 1.00
NO.00.28	ST28	0.50	0.50 X 1.00
NO.00.29	ST29	0.50	0.50 X 1.00
NO.00.30	ST30	0.50	0.50 X 1.00
NO.00.31	TOTAL		
NO.00.32	FIRE OFFICE CALCULATION		
NO.00.33	LO	0.25	1.00 X 1.00
NO.00.34	LO	0.25	0.50 X 1.00
NO.00.35	LO	0.25	0.50 X 1.00
NO.00.265	LO		

Approved Subject to the condition
Mentioned in this office permission
Letter No. SRA/ENG/15/1/248/2020/090
Dt. 12-05-2025 AP/5

Executive Engineer
Slum Rehabilitation Authority

- II

DATE OF RECEIPT OF PLANS _____




APPROVAL OF PLAN

ATION OF PROPOSED SR SCHEME ON PLOT BEARING CTS NO. 22 (4), 77 (4),
38 (2) (4), 78 (7), 44 (4), 44 (1) TO 28 OF VILLAGE SAHAR TALUKA JAMKHED,
AND FOR UTKARSH SRU DAS (PROP.) WITH ALREADY EXISTING SR SCHEME
BEARING CTS NO. 21 (2) & 23 (1) TO 77 (NEW CTS NO. 21A & 71D) VILLAGE

ALUWALA BUILDERS

	SHEET NO.	
As shown	NORTH LINE	

ADDRESS OF LICENSED SURVEYOR	SIGN/STAMP
Mark De	IVE COM

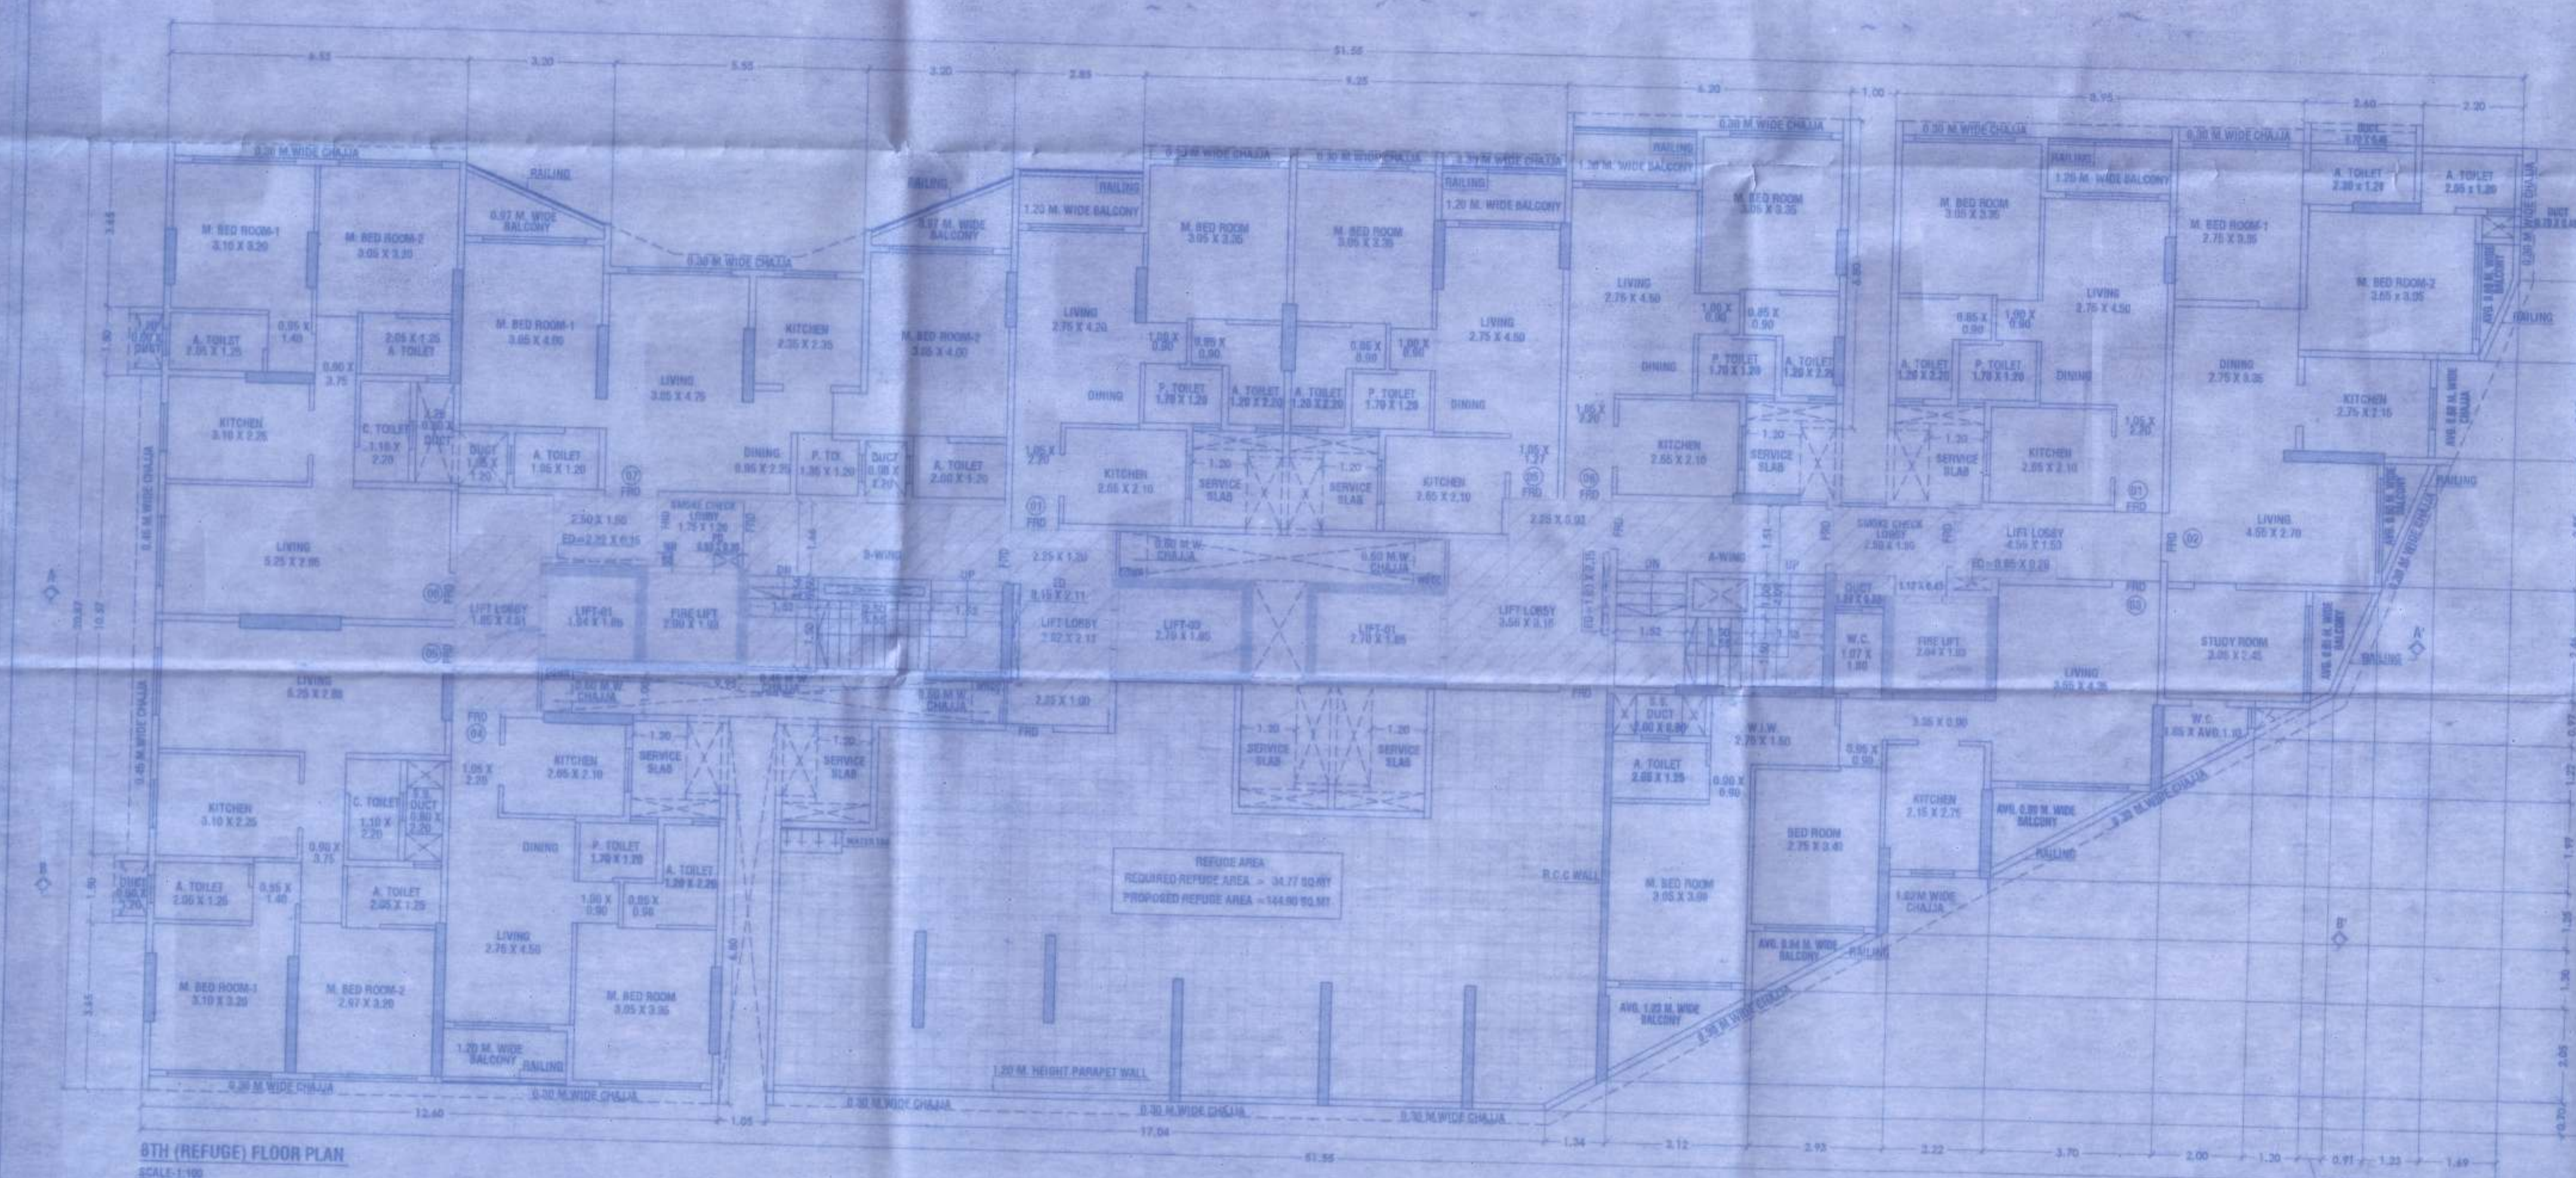

BULK UP AREA CALCULATION					STAIRCASE, LIFT & LIFT LOBBY AREA CALCULATION							
5th FLOOR												
	27.00	21.04	1.80	=	504.28 SQ.MT	BT1	4.75	1.50	1.80	=	8.33 SQ.MT	
TOTAL ADDITION					=	504.28 SQ.MT	BT2	4.25	1.54	1.95	=	2.91 SQ.MT
DEDUCTIONS												
1	0.05	0.00	0.180	=	9.03 SQ.MT	BT3	4.55	1.55	1.80	=	8.89 SQ.MT	
2	1.00	0.00	0.180	=	16.36 SQ.MT	BT4	2.00	1.55	1.80	=	6.77 SQ.MT	
3	0.25	0.10	1.180	=	10.67 SQ.MT	BT5	2.25	1.55	1.80	=	4.59 SQ.MT	
4	0.80	0.00	0.180	=	14.01 SQ.MT	BT6	2.75	1.54	1.90	=	9.08 SQ.MT	
5	1.00	1.04	0.00	=	0.00 SQ.MT	BT7	5.00	0.00	0.180	=	0.99 SQ.MT	
6	1.70	0.15	1.80	=	2.76 SQ.MT	BT8	5.00	0.00	1.95	=	6.77 SQ.MT	
7	0.00	0.00	1.81	=	0.00 SQ.MT	BT9	3.00	0.00	1.80	=	0.00 SQ.MT	
8	0.00	0.00	0.25	=	1.11 SQ.MT	BT10	0.15	0.00	1.80	=	0.27 SQ.MT	
9	1.00	0.00	0.25	=	0.54 SQ.MT	BT11	3.00	0.00	1.80	=	0.00 SQ.MT	
10	0.75	0.00	0.25	=	0.36 SQ.MT	BT12	3.50	2.01	0.80	=	6.72 SQ.MT	
11	0.00	0.00	0.180	=	0.00 SQ.MT	TOTAL				=	20.40 SQ.MT	
12	11.25	0.04	1.80	=	21.37 SQ.MT	PURE LIFT AREA CALCULATION						
13	0.75	0.00	0.180	=	0.00 SQ.MT	LT	0.04	0.15	1.80	=	0.11 SQ.MT	
14	0.75	0.00	0.177	=	0.00 SQ.MT	LP	0.00	0.15	1.80	=	0.17 SQ.MT	
15	0.25	0.00	1.80	=	2.50 SQ.MT	LH	0.04	0.00	1.80	=	0.10 SQ.MT	
16	0.00	0.00	1.80	=	0.00 SQ.MT	LB	0.00	0.18	1.80	=	0.37 SQ.MT	
17	0.10	0.00	1.80	=	0.00 SQ.MT	LT2	2.65	0.18	1.80	=	0.77 SQ.MT	
18	1.25	0.00	1.80	=	10.70 SQ.MT	LT3	1.80	0.23	1.80	=	0.46 SQ.MT	
19	0.01	0.00	1.80	=	0.01 SQ.MT	TOTAL				=	1.08 SQ.MT	
20	7.10	0.00	1.80	=	6.88 SQ.MT	TOTAL AREA CALCULATION						
21	1.84	1.00	1.80	=	1.04 SQ.MT	BT	5.00	0.40	1.80	=	0.37 SQ.MT	
22	0.00	0.00	1.80	=	0.00 SQ.MT	BT1				=	0.00 SQ.MT	
23	1.00	0.00	1.80	=	1.00 SQ.MT	GRAND TOTAL OF BULK CALCULATION						
24	1.05	0.10	1.80	=	0.50 SQ.MT	BTOTAL	5.00	1.00	1.80	=	1.40 SQ.MT	
25	2.00	0.00	1.80	=	2.54 SQ.MT	TOTAL				=	21.00 SQ.MT	
26	2.75	0.00	1.80	=	0.00 SQ.MT	NET BUILT UP AREA						
TOTAL BUILT UP AREA					=	474.28 SQ.MT	BT1 + BT2 + BT3 + BT4 + BT5 + BT6 + BT7 + BT8 + BT9 + BT10 + BT11 + BT12 + BT13 + BT14 + BT15 + BT16 + BT17 + BT18 + BT19 + BT20 + BT21 + BT22 + BT23 + BT24 + BT25 + BT26 + BT27 + BT28 + BT29 + BT30 + BT31 + BT32 + BT33 + BT34 + BT35 + BT36 + BT37 + BT38 + BT39 + BT40 + BT41 + BT42 + BT43 + BT44 + BT45 + BT46 + BT47 + BT48 + BT49 + BT50 + BT51 + BT52 + BT53 + BT54 + BT55 + BT56 + BT57 + BT58 + BT59 + BT60 + BT61 + BT62 + BT63 + BT64 + BT65 + BT66 + BT67 + BT68 + BT69 + BT70 + BT71 + BT72 + BT73 + BT74 + BT75 + BT76 + BT77 + BT78 + BT79 + BT80 + BT81 + BT82 + BT83 + BT84 + BT85 + BT86 + BT87 + BT88 + BT89 + BT90 + BT91 + BT92 + BT93 + BT94 + BT95 + BT96 + BT97 + BT98 + BT99 + BT100 + BT101 + BT102 + BT103 + BT104 + BT105 + BT106 + BT107 + BT108 + BT109 + BT110 + BT111 + BT112 + BT113 + BT114 + BT115 + BT116 + BT117 + BT118 + BT119 + BT120 + BT121 + BT122 + BT123 + BT124 + BT125 + BT126 + BT127 + BT128 + BT129 + BT130 + BT131 + BT132 + BT133 + BT134 + BT135 + BT136 + BT137 + BT138 + BT139 + BT140 + BT141 + BT142 + BT143 + BT144 + BT145 + BT146 + BT147 + BT148 + BT149 + BT150 + BT151 + BT152 + BT153 + BT154 + BT155 + BT156 + BT157 + BT158 + BT159 + BT160 + BT161 + BT162 + BT163 + BT164 + BT165 + BT166 + BT167 + BT168 + BT169 + BT170 + BT171 + BT172 + BT173 + BT174 + BT175 + BT176 + BT177 + BT178 + BT179 + BT180 + BT181 + BT182 + BT183 + BT184 + BT185 + BT186 + BT187 + BT188 + BT189 + BT190 + BT191 + BT192 + BT193 + BT194 + BT195 + BT196 + BT197 + BT198 + BT199 + BT200 + BT201 + BT202 + BT203 + BT204 + BT205 + BT206 + BT207 + BT208 + BT209 + BT210 + BT211 + BT212 + BT213 + BT214 + BT215 + BT216 + BT217 + BT218 + BT219 + BT220 + BT221 + BT222 + BT223 + BT224 + BT225 + BT226 + BT227 + BT228 + BT229 + BT230 + BT231 + BT232 + BT233 + BT234 + BT235 + BT236 + BT237 + BT238 + BT239 + BT240 + BT241 + BT242 + BT243 + BT244 + BT245 + BT246 + BT247 + BT248 + BT249 + BT250 + BT251 + BT252 + BT253 + BT254 + BT255 + BT256 + BT257 + BT258 + BT259 + BT260 + BT261 + BT262 + BT263 + BT264 + BT265 + BT266 + BT267 + BT268 + BT269 + BT270 + BT271 + BT272 + BT273 + BT274 + BT275 + BT276 + BT277 + BT278 + BT279 + BT280 + BT281 + BT282 + BT283 + BT284 + BT285 + BT286 + BT287 + BT288 + BT289 + BT290 + BT291 + BT292 + BT293 + BT294 + BT295 + BT296 + BT297 + BT298 + BT299 + BT300 + BT301 + BT302 + BT303 + BT304 + BT305 + BT306 + BT307 + BT308 + BT309 + BT310 + BT311 + BT312 + BT313 + BT314 + BT315 + BT316 + BT317 + BT318 + BT319 + BT320 + BT321 + BT322 + BT323 + BT324 + BT325 + BT326 + BT327 + BT328 + BT329 + BT330 + BT331 + BT332 + BT333 + BT334 + BT335 + BT336 + BT337 + BT338 + BT339 + BT340 + BT341 + BT342 + BT343 + BT344 + BT345 + BT346 + BT347 + BT348 + BT349 + BT350 + BT351 + BT352 + BT353 + BT354 + BT355 + BT356 + BT357 + BT358 + BT359 + BT360 + BT361 + BT362 + BT363 + BT364 + BT365 + BT366 + BT367 + BT368 + BT369 + BT370 + BT371 + BT372 + BT373 + BT374 + BT375 + BT376 + BT377 + BT378 + BT379 + BT380 + BT381 + BT382 + BT383 + BT384 + BT385 + BT386 + BT387 + BT388 + BT389 + BT390 + BT391 + BT392 + BT393 + BT394 + BT395 + BT396 + BT397 + BT398 + BT399 + BT400 + BT401 + BT402 + BT403 + BT404 + BT405 + BT406 + BT407 + BT408 + BT409 + BT410 + BT411 + BT412 + BT413 + BT414 + BT415 + BT416 + BT417 + BT418 + BT419 + BT420 + BT421 + BT422 + BT423 + BT424 + BT425 + BT426 + BT427 + BT428 + BT429 + BT430 + BT431 + BT432 + BT433 + BT434 + BT435 + BT436 + BT437 + BT438 + BT439 + BT440 + BT441 + BT442 + BT443 + BT444 + BT445 + BT446 + BT447 + BT448 + BT449 + BT450 + BT451 + BT452 + BT453 + BT454 + BT455 + BT456 + BT457 + BT458 + BT459 + BT460 + BT461 + BT462 + BT463 + BT464 + BT465 + BT466 + BT467 + BT468 + BT469 + BT470 + BT471 + BT472 + BT473 + BT474 + BT475 + BT476 + BT477 + BT478 + BT479 + BT480 + BT481 + BT482 + BT483 + BT484 + BT485 + BT486 + BT487 + BT488 + BT489 + BT490 + BT491 + BT492 + BT493 + BT494 + BT495 + BT496 + BT497 + BT498 + BT499 + BT500 + BT501 + BT502 + BT503 + BT504 + BT505 + BT506 + BT507 + BT508 + BT509 + BT510 + BT511 + BT512 + BT513 + BT514 + BT515 + BT516 + BT517 + BT518 + BT519 + BT520 + BT521 + BT522 + BT523 + BT524 + BT525 + BT526 + BT527 + BT528 + BT529 + BT530 + BT531 + BT532 + BT533 + BT534 + BT535 + BT536 + BT537 + BT538 + BT539 + BT540 + BT541 + BT542 + BT543 + BT544 + BT545 + BT546 + BT547 + BT548 + BT549 + BT550 + BT551 + BT552 + BT553 + BT554 + BT555 + BT556 + BT557 + BT558 + BT559 + BT560 + BT561 + BT562 + BT563 + BT564 + BT565 + BT566 + BT567 + BT568 + BT569 + BT570 + BT571 + BT572 + BT573 + BT574 + BT575 + BT576 + BT577 + BT578 + BT579 + BT580 + BT581 + BT582 + BT583 + BT584 + BT585 + BT586 + BT587 + BT588 + BT589 + BT590 + BT591 + BT592 + BT593 + BT594 + BT595 + BT596 + BT597 + BT598 + BT599 + BT600 + BT601 + BT602 + BT603 + BT604 + BT605 + BT606 + BT607 + BT608 + BT609 + BT610 + BT611 + BT612 + BT613 + BT614 + BT615 + BT616 + BT617 + BT618 + BT619 + BT620 + BT621 + BT622 + BT623 + BT624 + BT625 + BT626 + BT627 + BT628 + BT629 + BT630 + BT631 + BT632 + BT633 + BT634 + BT635 + BT636 + BT637 + BT638 + BT639 + BT640 + BT641 + BT642 + BT643 + BT644 + BT645 + BT646 + BT647 + BT648 + BT649 + BT650 + BT651 + BT652 + BT653 + BT654 + BT655 + BT656 + BT657 + BT658 + BT659 + BT660 + BT661 + BT662 + BT663 + BT664 + BT665 + BT666 + BT667 + BT668 + BT669 + BT670 + BT671 + BT672 + BT673 + BT674 + BT675 + BT676 + BT677 + BT678 + BT679 + BT680 + BT681 + BT682 + BT683 + BT684 + BT685 + BT686 + BT687 + BT688 + BT689 + BT690 + BT691 + BT692 + BT693 + BT694 + BT695 + BT696 + BT697 + BT698 + BT699 + BT700 + BT701 + BT702 + BT703 + BT704 + BT705 + BT706 + BT707 + BT708 + BT709 + BT710 + BT711 + BT712 + BT713 + BT714 + BT715 + BT716 + BT717 + BT718 + BT719 + BT720 + BT721 + BT722 + BT723 + BT724 + BT725 + BT726 + BT727 + BT728 + BT729 + BT730 + BT731 + BT732 + BT733 + BT734 + BT735 + BT736 + BT737 + BT738 + BT739 + BT740 + BT741 + BT742 + BT743 + BT744 + BT745 + BT746 + BT747 + BT748 + BT749 + BT750 + BT751 + BT752 + BT753 + BT754 + BT755 + BT756 + BT757 + BT758 + BT759 + BT760 + BT761 + BT762 + BT763 + BT764 + BT765 + BT766 + BT767 + BT768 + BT769 + BT770 + BT771 + BT772 + BT773 + BT774 + BT775 + BT776 + BT777 + BT778 + BT779 + BT780 + BT781 + BT782 + BT783 + BT784 + BT785 + BT786 + BT787 + BT788 + BT789 + BT790 + BT791 + BT792 + BT793 + BT794 + BT795 + BT796 + BT797 + BT798 + BT799 + BT800 + BT801 + BT802 + BT803 + BT804 + BT805 + BT806 + BT807 + BT808 + BT809 + BT810 + BT811 + BT812 + BT813 + BT814 + BT815 + BT816 + BT817 + BT818 + BT819 + BT820 + BT821 + BT822 + BT823 + BT824 + BT825 + BT826 + BT827 + BT828 + BT829 + BT830 + BT831 + BT832 + BT833 + BT834 + BT835 + BT836 + BT837 + BT838 + BT839 + BT840 + BT841 + BT842 + BT843 + BT844 + BT845 + BT846 + BT847 + BT848 + BT849 + BT850 + BT851 + BT852 + BT853 + BT854 + BT855 + BT856 + BT857 + BT858 + BT859 + BT860 + BT861 + BT862 + BT863 + BT864 + BT865 + BT866 + BT867 + BT868 + BT869 + BT870 + BT871 + BT872 + BT873 + BT874 + BT875 + BT876 + BT877 + BT878 + BT879 + BT880 + BT881 + BT882 + BT883 + BT884 + BT885 + BT886 + BT887 + BT888 + BT889 + BT890 + BT891 + BT892 + BT893 + BT894 + BT895 + BT896 + BT897 + BT898 + BT899 + BT900 + BT901 + BT902 + BT903 + BT904 + BT905 + BT906 + BT907 + BT908 + BT909 + BT910 + BT911 + BT912 + BT913 + BT914 + BT915 + BT916 + BT917 + BT918 + BT919 + BT920 + BT921 + BT922 + BT923 + BT924 + BT925 + BT926 + BT927 + BT928 + BT929 + BT930 + BT931 + BT932 + BT933 + BT934 + BT935 + BT936 + BT937 + BT938 + BT939 + BT940 + BT941 + BT942 + BT943 + BT944 + BT945 + BT946 + BT947 + BT948 + BT949 + BT950 + BT951 + BT952 + BT953 + BT954 + BT955 + BT956 + BT957 + BT958 + BT959 + BT960 + BT961 + BT962 + BT963 + BT964 + BT965 + BT966 + BT967 + BT968 + BT969 + BT970 + BT971 + BT972 + BT973 + BT974 + BT975 + BT976 + BT977 + BT978 + BT979 + BT980 + BT981 + BT982 + BT983 + BT984 + BT985 + BT986 + BT987 + BT988 + BT989 + BT990 + BT991 + BT1705 + BT1706 + BT1707 + BT1708 + BT1709 + BT1710 + BT1711 + BT1712 + BT1713 + BT1714 + BT1715 + BT1716 + BT1717 + BT1718 + BT1719 + BT1720 + BT1721 + BT1722 + BT1723 + BT1724 + BT1725 + BT1726 + BT1727 + BT1728 + BT1729 + BT1730 + BT1731 + BT1732 + BT1733 + BT1734 + BT1735 + BT1736 + BT1737 + BT1738 + BT1739 + BT1740 + BT1741 + BT1742 + BT1743 + BT1744 + BT1745 + BT1746 + BT1747 + BT1748 + BT1749 + BT1750 + BT1751 + BT1752 + BT1753 + BT1754 + BT1755 + BT1756 + BT1757 + BT1758 + BT1759 + BT1760 + BT1761 + BT1762 + BT1763 + BT1764 + BT1765 + BT1766 + BT1767 + BT1768					

BUILT UP AREA CALCULATION					
SFR EXPENDITURE					
1	51.56	x 21.84	x 1.80	= 2110.94 SQ.MT	
TOTAL ADDITION				= 2110.94 SQ.MT	
DEDUCTIONS					
1	8.55	x 1.27	x 1.80	= 0.97 SQ.MT	
2	3.45	x 1.26	x 1.80	= 0.87 SQ.MT	
3	0.16	x 2.64	x 2.80	= 0.99 SQ.MT	
4	1.02	x 3.00	x 1.80	= 1.81 SQ.MT	
5	5.58	x 5.58	x 1.80	= 57.03 SQ.MT	
6	0.49	x 1.26	x 1.80	= 0.97 SQ.MT	
7	1.02	x 3.00	x 1.80	= 5.58 SQ.MT	
8	0.86	x 1.72	x 1.80	= 0.51 SQ.MT	
9	0.25	x 0.84	x 1.80	= 0.09 SQ.MT	
10	1.05	x 5.20	x 1.80	= 5.06 SQ.MT	
11	5.20	x 5.20	x 1.80	= 10.02 SQ.MT	
12	0.75	x 0.66	x 1.80	= 0.61 SQ.MT	
13	1.02	x 1.96	x 1.80	= 0.89 SQ.MT	
14	1.75	x 2.25	x 1.80	= 0.98 SQ.MT	
15	1.03	x 0.21	x 1.80	= 0.09 SQ.MT	
16	2.50	x 0.20	x 1.80	= 0.71 SQ.MT	
17	1.02	x 3.25	x 2.00	x 1.80	= 5.96 SQ.MT
18	12	x 0.80	x 0.25	x 1.80	= 0.69 SQ.MT
19	1.02	x 0.57	x 2.77	x 1.80	= 0.50 SQ.MT
20	5.55	x 3.88	x 1.80	= 21.37 SQ.MT	
21	11.25	x 3.24	x 1.80	= 10.08 SQ.MT	
22	2.00	x 1.26	x 1.80	= 0.38 SQ.MT	
23	2.25	x 4.02	x 1.80	= 0.40 SQ.MT	
24	12	x 0.53	x 2.24	x 1.80	= 0.42 SQ.MT
25	4.00	x 1.95	x 1.80	= 0.28 SQ.MT	
26	0.25	x 0.25	x 1.80	= 0.09 SQ.MT	
27	0.75	x 1.05	x 1.80	= 0.23 SQ.MT	
28	1.01	x 1.01	x 1.80	= 1.00 SQ.MT	
29	0.80	x 0.20	x 1.80	= 0.14 SQ.MT	
30	0.80	x 1.05	x 1.80	= 0.89 SQ.MT	
31	0.55	x 1.14	x 1.80	= 0.50 SQ.MT	
32	0.80	x 1.20	x 1.80	= 1.26 SQ.MT	
33	0.80	x 2.01	x 1.80	= 1.65 SQ.MT	
34	1.05	x 1.50	x 1.80	= 1.65 SQ.MT	
35	1.40	x 0.25	x 1.80	= 0.53 SQ.MT	
36	1.41	x 1.00	x 1.80	= 1.40 SQ.MT	
37	1.10	x 0.91	x 1.80	= 0.29 SQ.MT	
38	4.00	x 2.70	x 1.80	= 10.80 SQ.MT	
39	2.50	x 0.91	x 1.80	= 1.00 SQ.MT	
40	1.15	x 0.24	x 1.80	= 0.32 SQ.MT	
41	1.22	x 0.26	x 1.80	= 0.22 SQ.MT	
42	1.64	x 1.15	x 1.80	= 0.39 SQ.MT	
43	1.70	x 1.13	x 1.80	= 0.36 SQ.MT	
44	2.70	x 1.85	x 1.80	= 0.86 SQ.MT	
45	2.70	x 1.60	x 1.80	= 0.54 SQ.MT	
TOTAL DEDUCTION				= 286.49 SQ.MT	
TOTAL BUILT UP AREA (A - C) = 1824.45 SQ.MT					

STRAIGHT OFF & LIFT UP AREA CALCULATION				
S71	5.58	x 2.61	x 1.80	= 21.56 SQ.MT
S72	4.95	x 2.21	x 1.80	= 0.89 SQ.MT
S73	1.85	x 0.70	x 1.80	= 0.29 SQ.MT
S74	4.80	x 1.50	x 1.80	= 0.39 SQ.MT
S75	4.80	x 0.84	x 1.80	= 0.28 SQ.MT
S76	4.80	x 0.50	x 1.80	= 0.08 SQ.MT
S77	2.05	x 0.70	x 1.80	= 0.26 SQ.MT
S78	0.90	x 0.10	x 1.80	= 0.14 SQ.MT
S79	2.25	x 1.56	x 1.80	= 0.38 SQ.MT
S80	4.80	x 0.42	x 1.80	= 0.08 SQ.MT
S81	2.25	x 0.10	x 1.80	= 0.24 SQ.MT
S82	1.50	x 0.10	x 1.80	= 0.06 SQ.MT
S83	2.25	x 0.10	x 1.80	= 0.06 SQ.MT
S84	2.25	x 0.10	x 1.80	= 0.06 SQ.MT
S85	2.25	x 0.10	x 1.80	= 0.06 SQ.MT
S86	2.25	x 0.10	x 1.80	= 0.06 SQ.MT
S87	4.80	x 0.		


PAFUE AREA CALCULATION							
PA1	0.08	x	0.25 x 1.50	=	0.03	0.03	
PA2	3.00	x	3.00 x 1.50	=	0.00	0.00	
PA3	4.00	x	0.65 x 1.50	=	0.38	0.00	
PA4	0.35	x	3.00 x 1.50	=	0.00	0.00	
PA5	17.04	x	0.50 x 1.50	=	0.01	0.01	
PA6	0.11	x	0.50 x 1.50	=	0.00	0.00	
PA7	1.51	x	1.27 x 0.64 x 1.50	=	0.25	0.00	
PA8	0.15	x	0.80 x 1.50	=	0.04	0.04	
TOTAL					0.68	0.05	
NET BUILT-UP AREA (91.17 - 17.94 - 0.54 - 0.01)							72.68

REFUGED AREA STATEMENT FOR 2015/16 (RUGGED AREA)		
(RUG REFUGED AREA)		3,172.62 SQM
(RUG REFUGED AREA)		10.00 SQM
TOTAL RUG		3,182.62 SQM
PROPOSED REFUGED AREA = TOTAL RUGGED AREA		3,182.62 SQM
PROPOSED REFUGED AREA =	3,182.62	SQM
DETERMINED REFUGED AREA =	3,182.62	SQM
PROPOSED REFUGED AREA		3,182.62 SQM
REFUGED AREA ALLOCATED TO REFUGED IN RUGGED AREA		3,182.62 SQM
PA1 REFUGED ALLOCATED TO REFUGED IN RUGGED AREA		3,182.62 SQM
EXCESS CREDITED IN 2015/16 (148.00 - 34.37)		113.63 SQM

[illegible]

AREA LINE DIAGRAM (WING-B)
28HK FLAT NO.7 (3RD TO 8TH) (5 NOS.)
SCALE = 1:100

1	2.25	X	0.50	X	1 NO	=	1.83 SQ.MT.
2	1.25	X	3.40	X	1 NO	=	4.08 SQ.MT.
3	7.50	X	6.75	X	1 NO	=	35.80 SQ.MT.
4	1.15	X	0.75	X	1 NO	=	0.17 SQ.MT.
5	3.05	X	0.50	X	1 NO	=	1.83 SQ.MT.
6	1.20	X	3.40	X	1 NO	=	15.98 SQ.MT.
7	2.00	X	1.36	X	1 NO	=	2.70 SQ.MT.

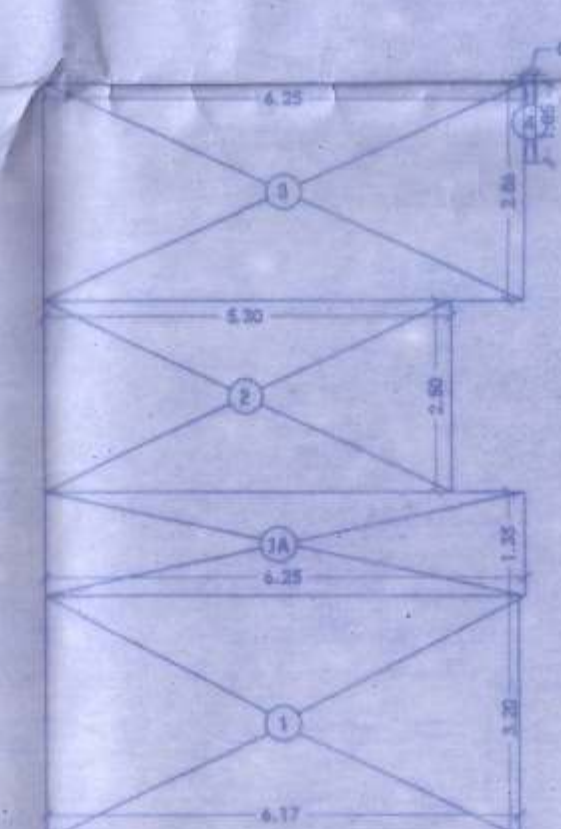

AREA LINE DIAGRAM (WING-B)
28HK FLAT NO.5 (2ND TO 8TH) (7 NOS.)
SCALE = 1:100



SECTION A-A'
SCALE: 1:100

[illegible]