




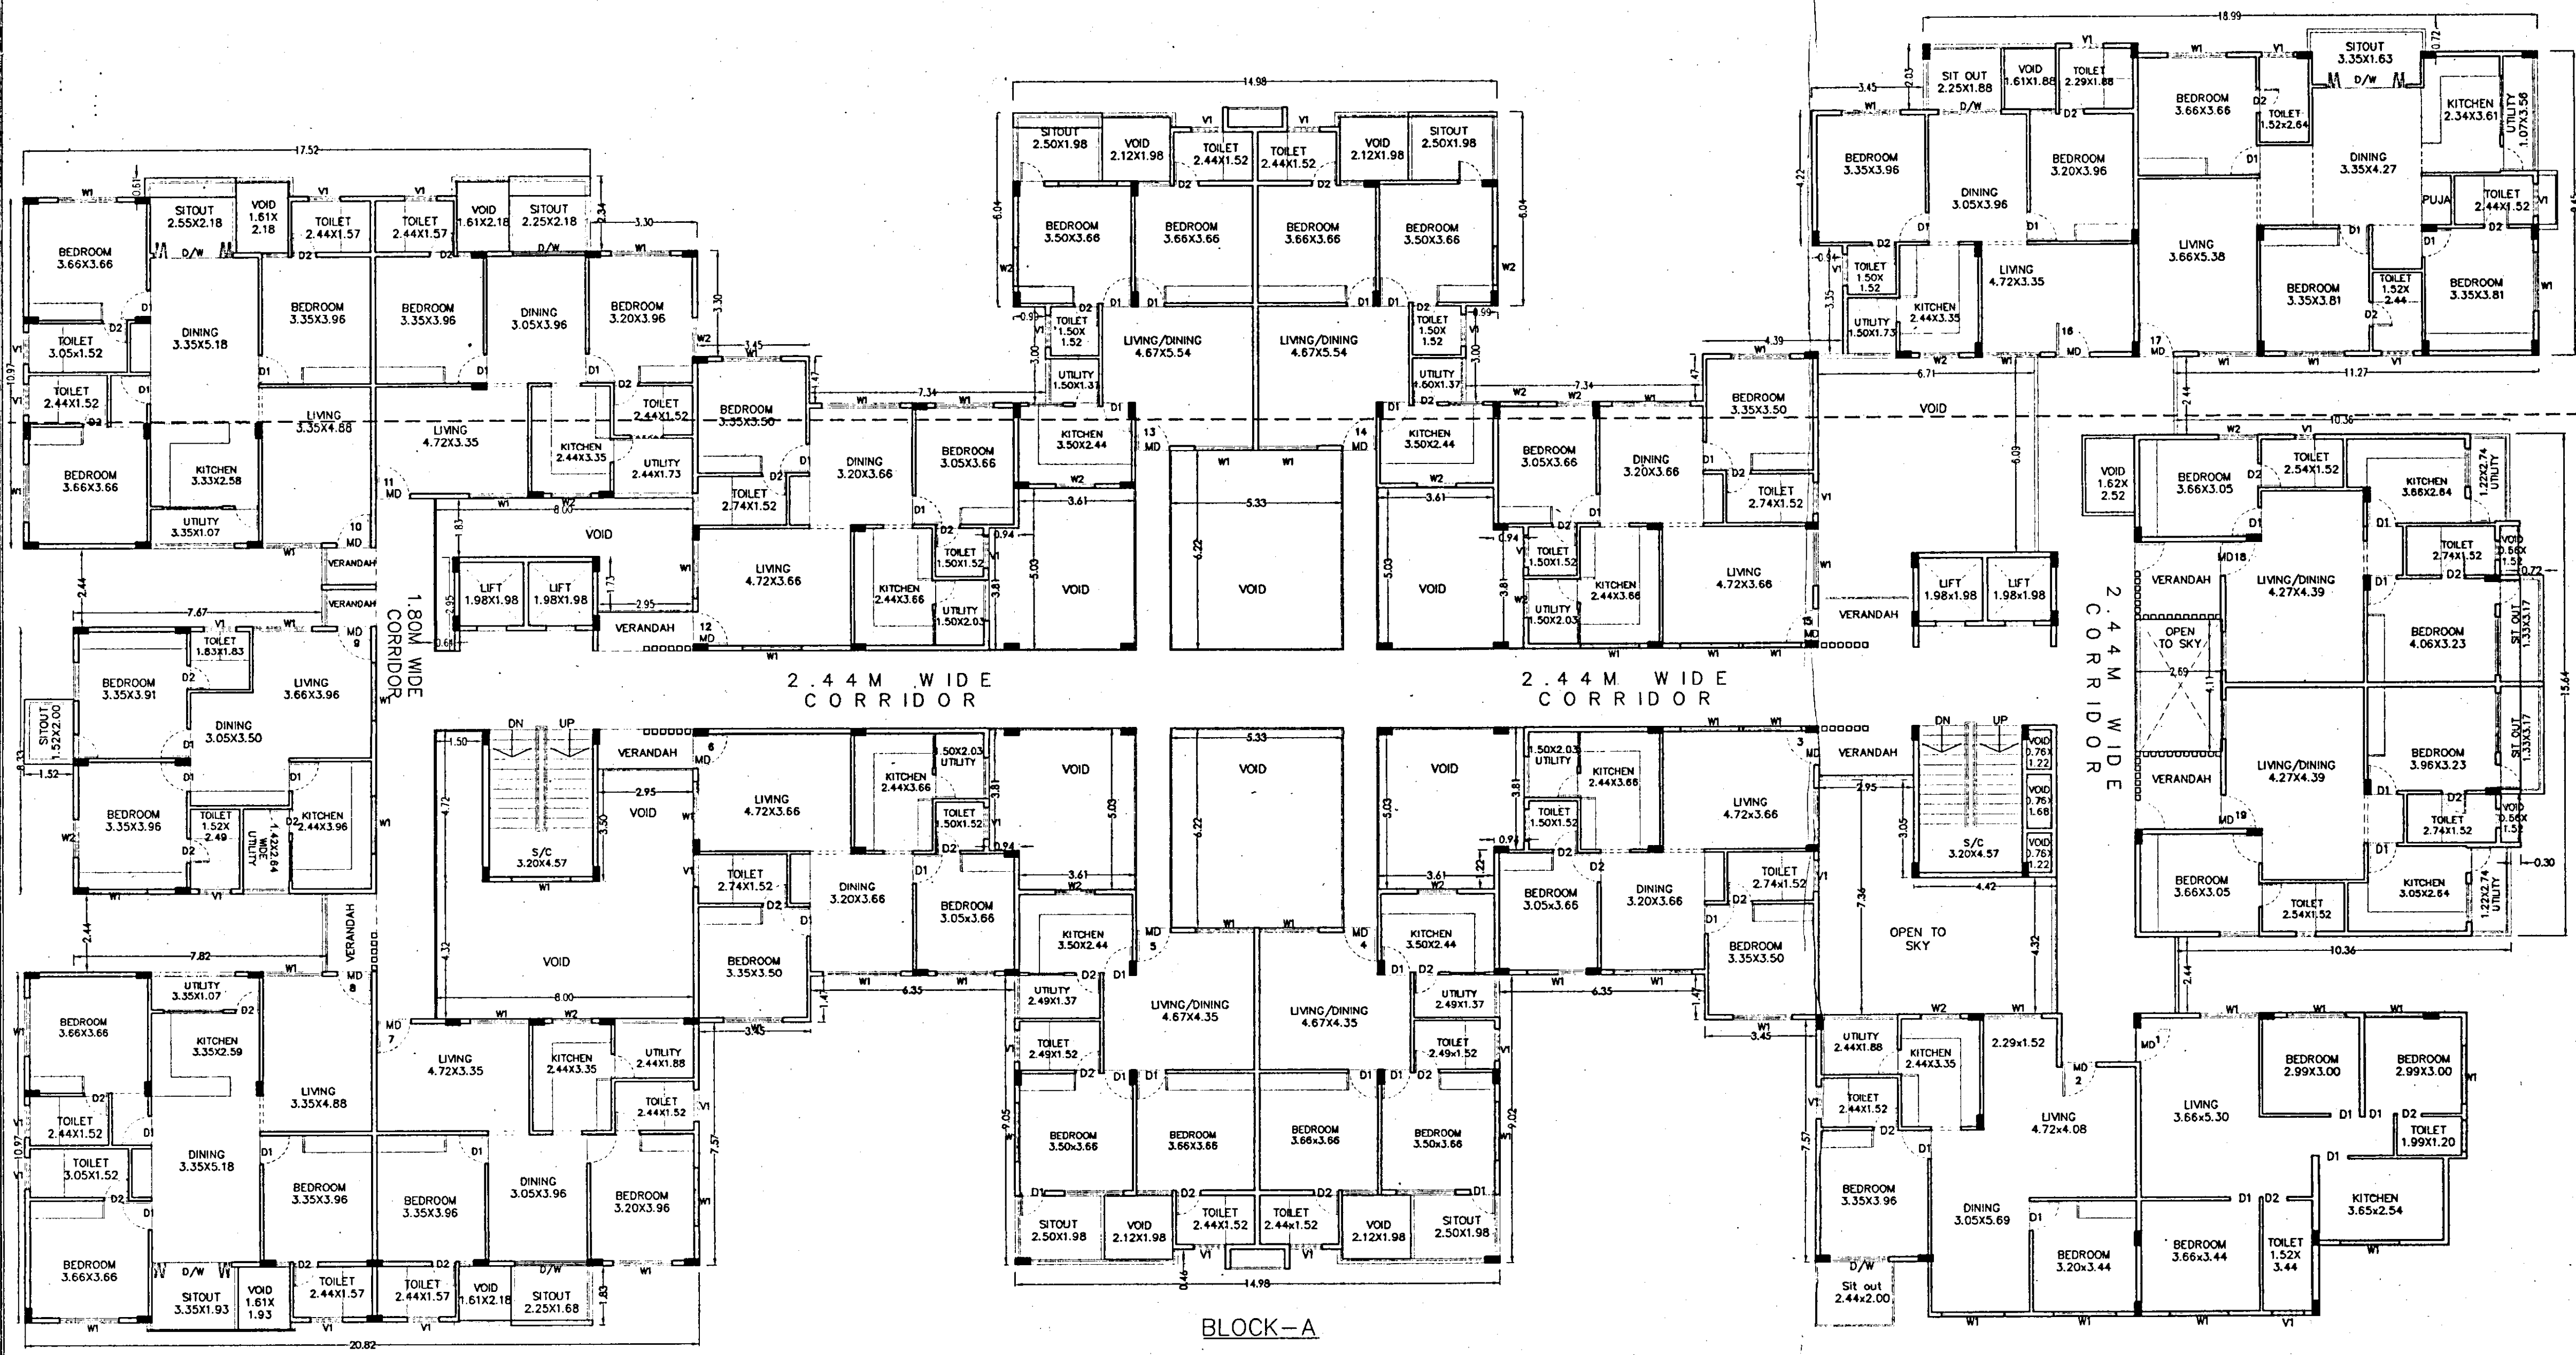

TYPICAL FLOOR
FIRST & SECOND FLOOR

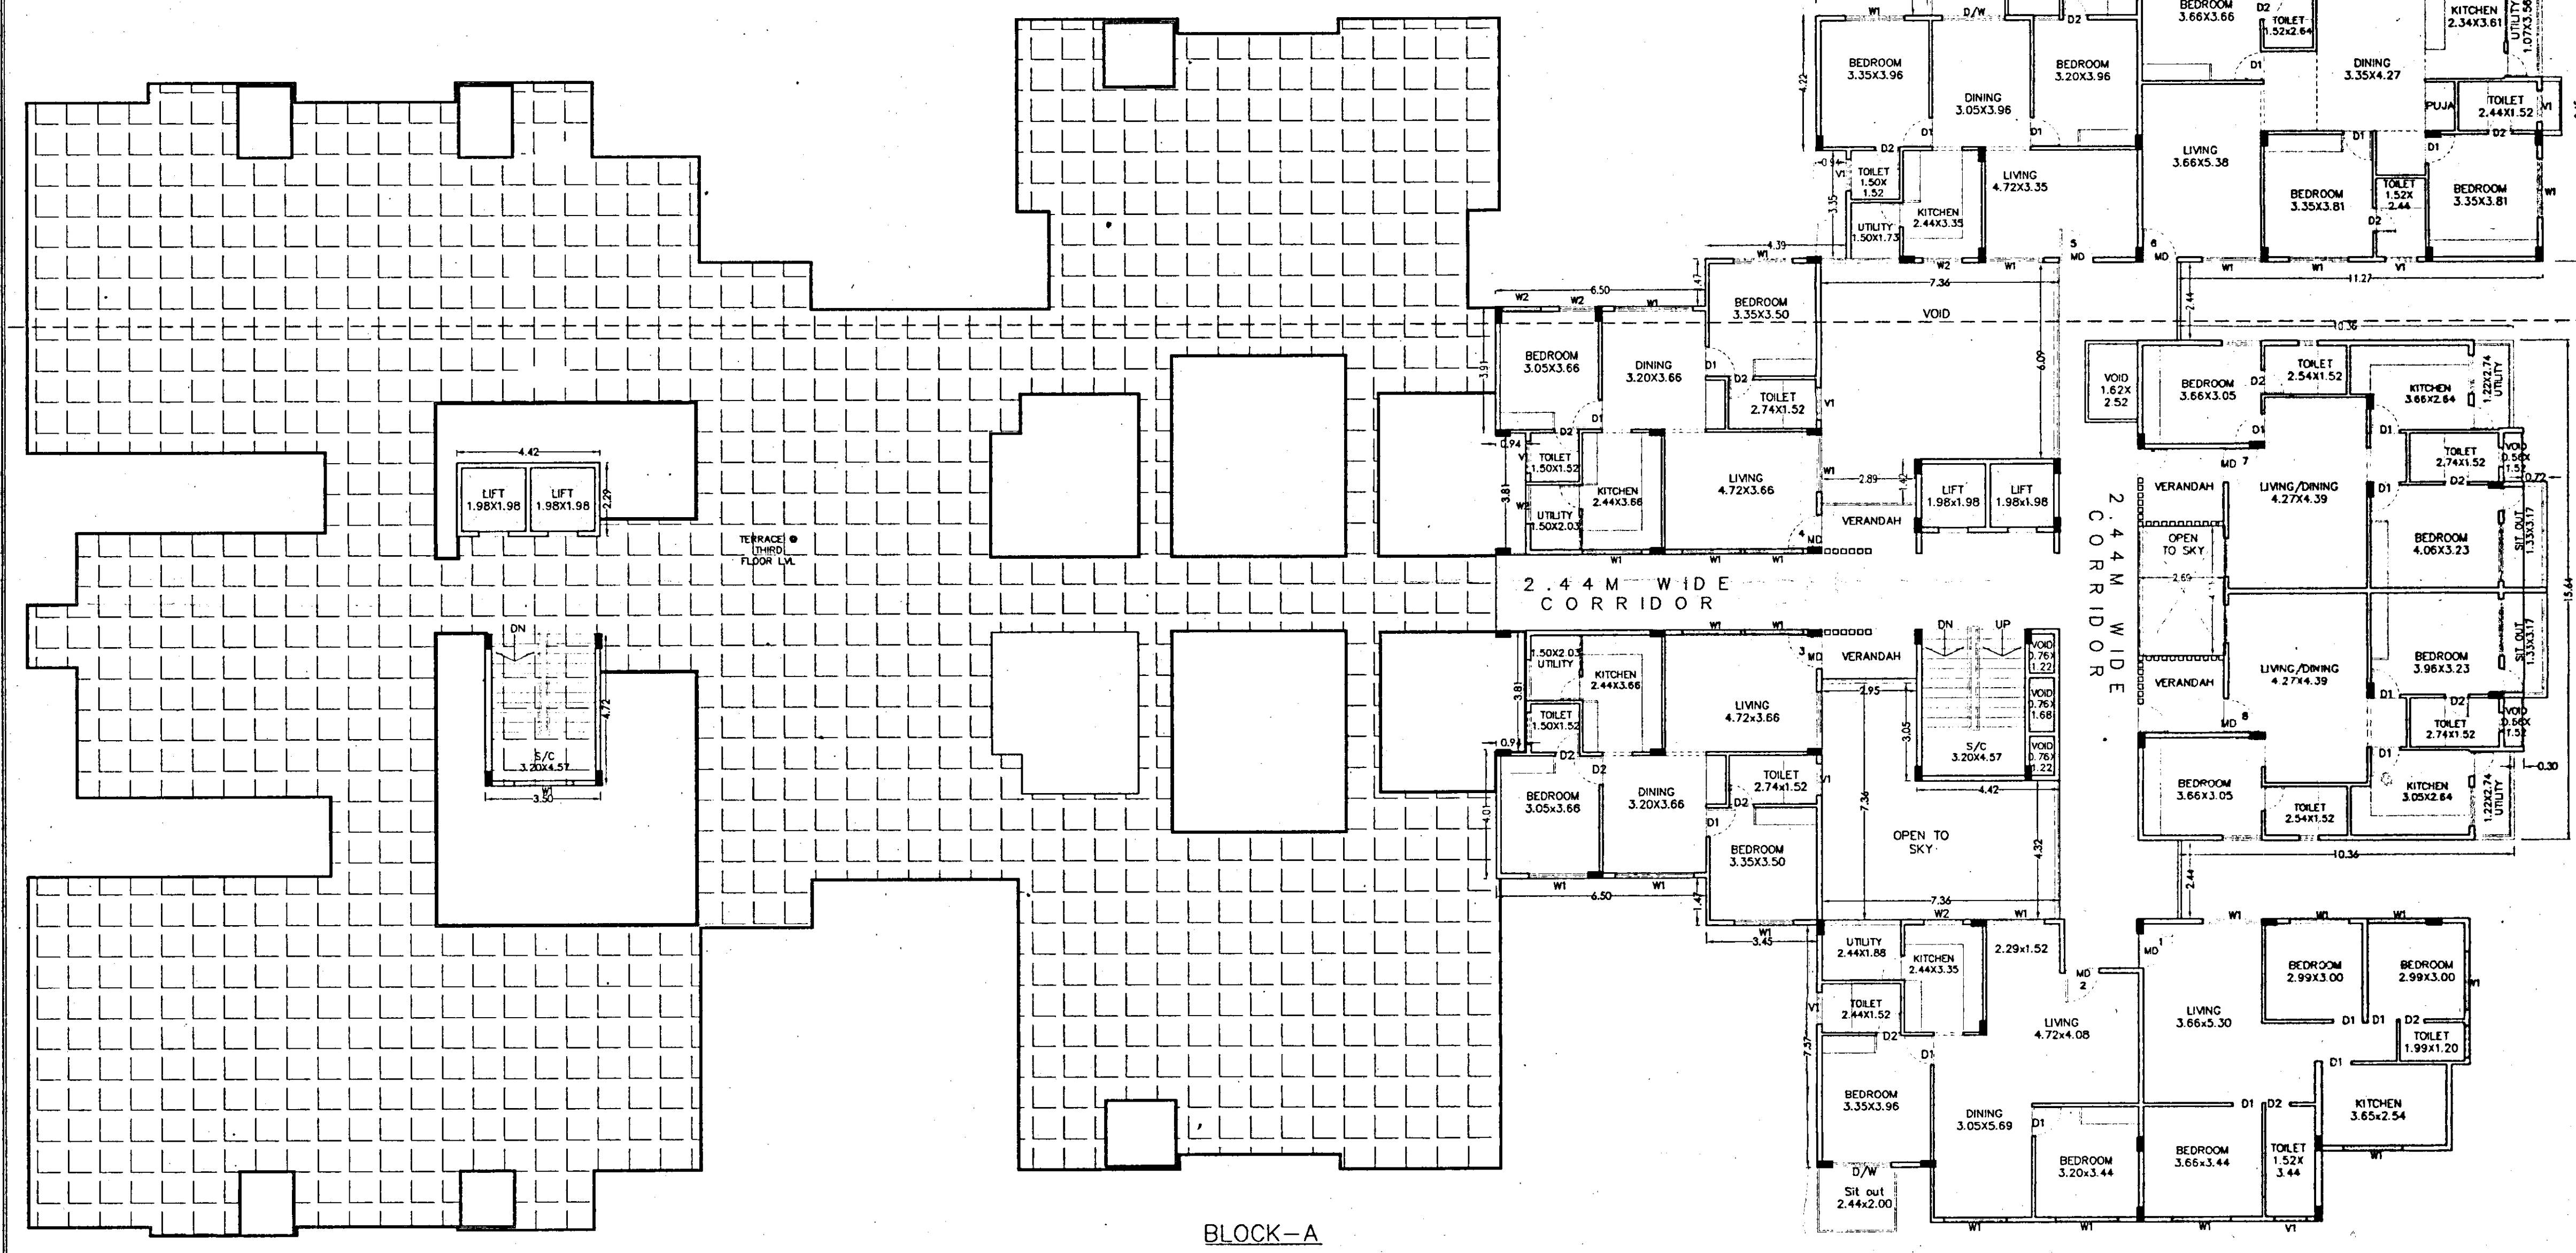

BLOCK-A

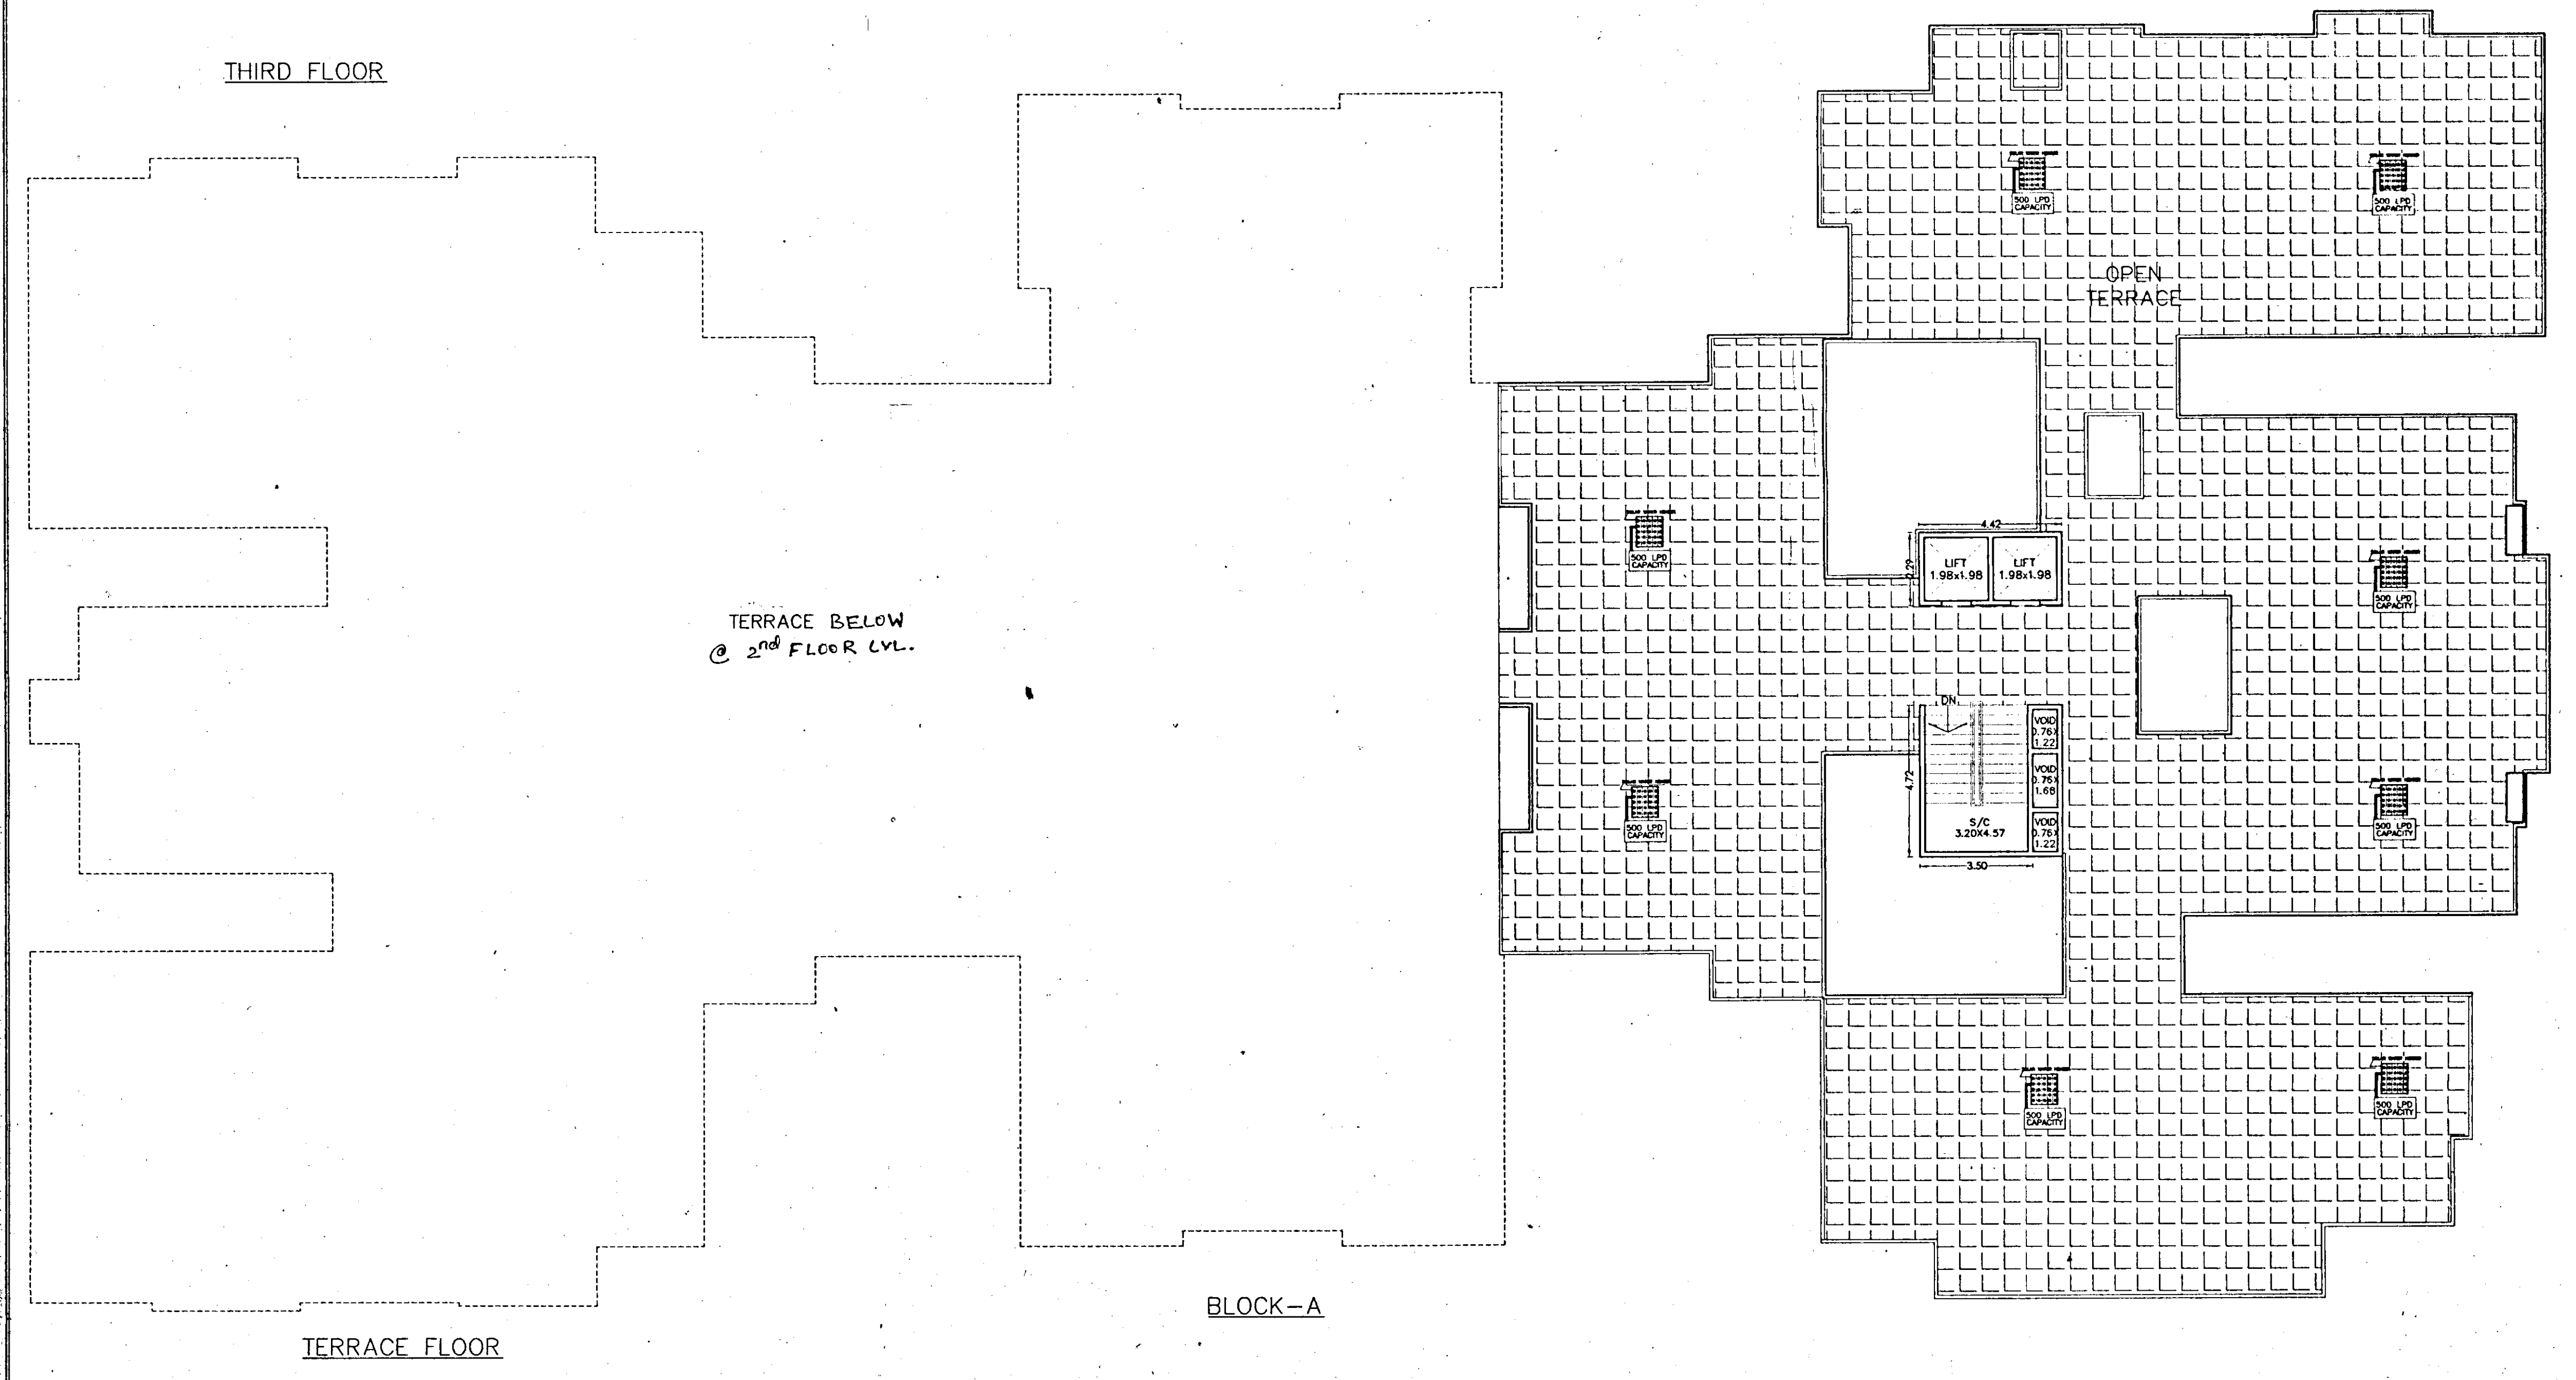

TERRACE FLOOR

1. SANCTION IS ACCORDED FOR THE PROPOSED CONSTRUCTION OF RESIDENTIAL APARTMENT AT B.M.P. KATHA NO. 14, 15, 16, 1000.

DOOR SCHEDULE					
S.NO.	TYPE	SIZE	SILL HT.	INT'L HT.	
1	MD	1.00X2.10	NILL	2.1 M.	
2	D	1.00X2.10	NILL	2.1 M.	
3	D	0.90X2.10	NILL	2.1 M.	
4	D	0.75X2.10	NILL	2.1 M.	

WINDOW SCHEDULE					
S.NO.	TYPE	SIZE	SILL HT.	INT'L HT.	
1	W1	1.50X1.50	0.6 M.	2.1 M.	
2	W1	1.20X1.20	0.6 M.	2.1 M.	

VENTILATOR SCHEDULE					
S.NO.	TYPE	SIZE	SILL HT.	INT'L HT.	
1	V2	1.20X0.75	1.2	2.1 M.	

OWNER'S SIGNATURE:
1) M/S. SHELL PROMOTER & INFRA PVT LTD
REP BY ITS DIRECTOR
D. PRADEEP SWARUP.

ENGINEER'S SIGNATURE:
2) R. DEVENNA
3) R. SAMPANGAPPA
4) G. M. JAGADISH.

VASANTH MADHAVAR.
Reg. No. BCC/BL-36/E - 3213: 08-09
PROJECT DESCRIPTION
PROPOSED RESIDENTIAL APARTMENT
B.M.P. KATHA NO. 14, 15, 16, 100.
DRAWING DESCRIPTION
FLOOR PLAN (BLOCK-A)
TERRACE FLOOR.
SCALE: 1:125
SHEET NO. 2 OF 4