




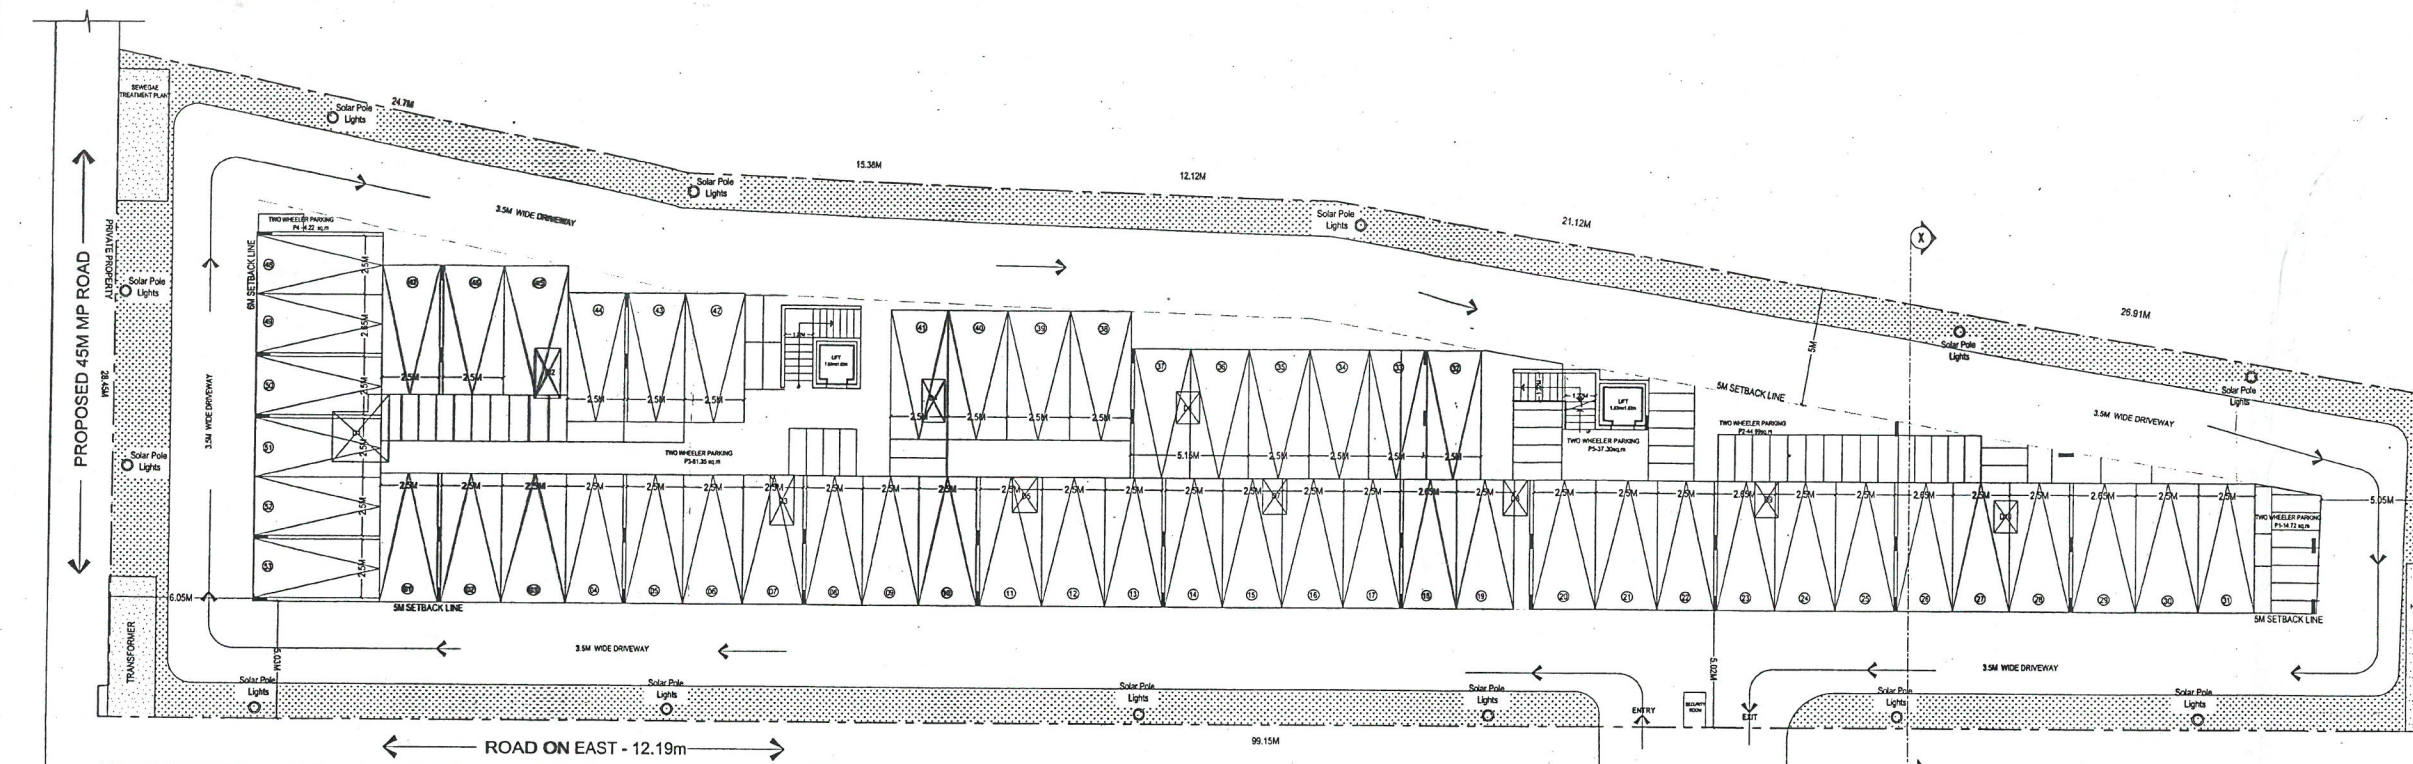


STILT FLOOR PLAN
Scale - 1:100

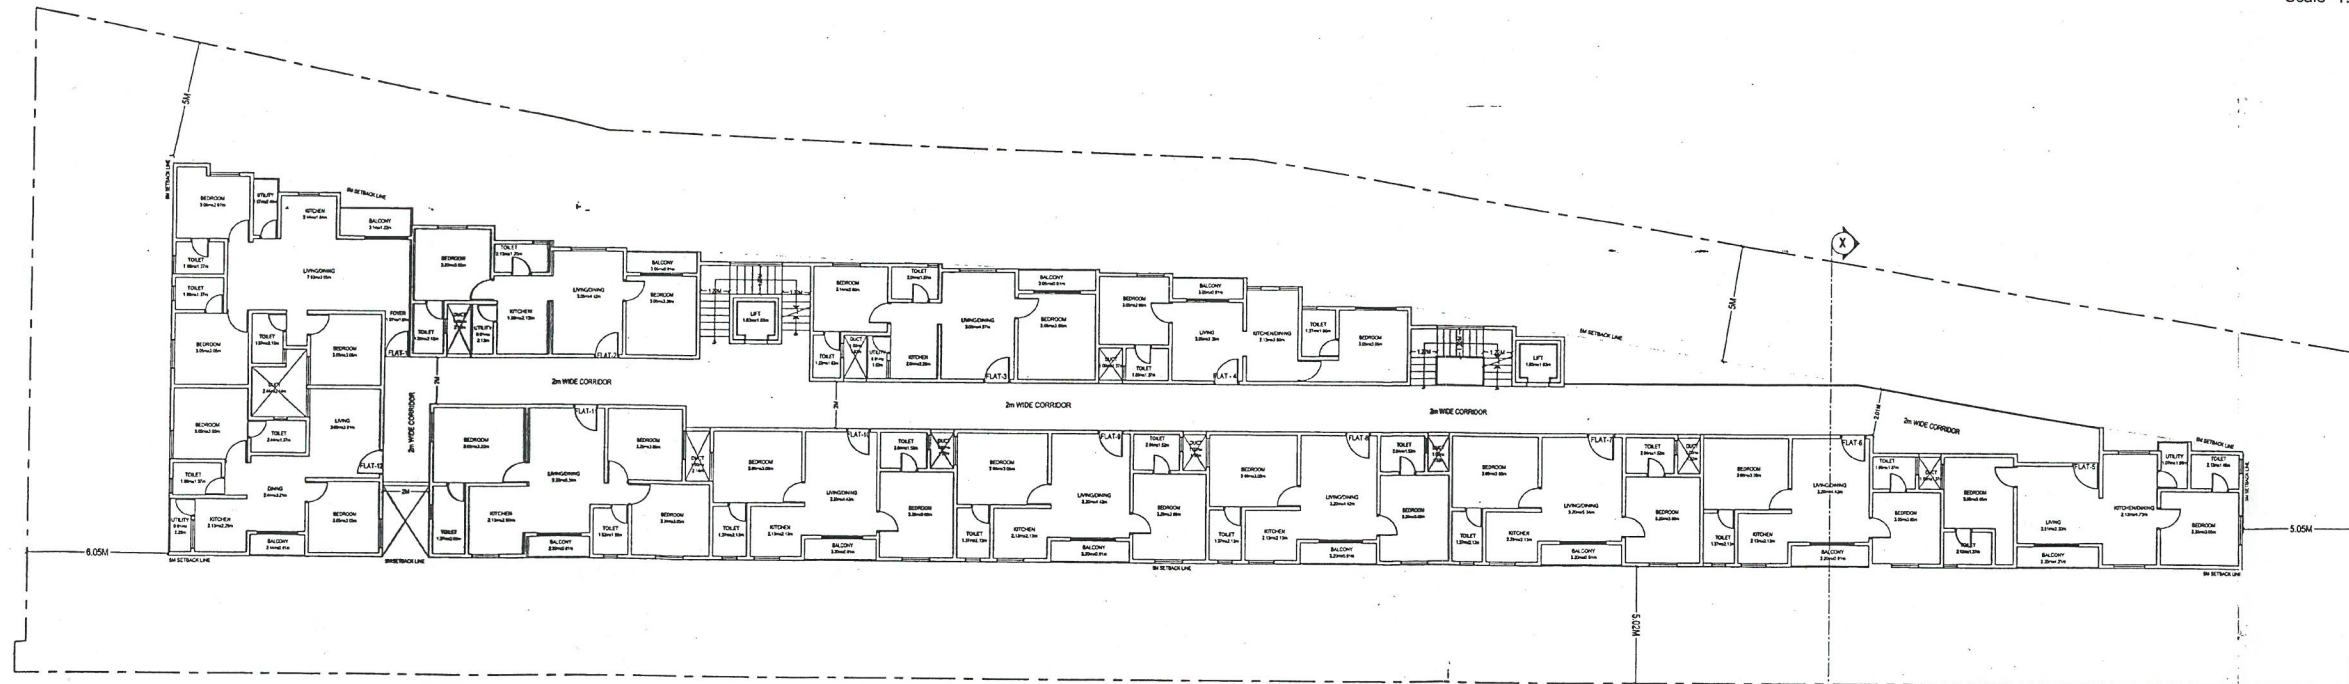

GROUND FLOOR PLAN
Scale - 1:100

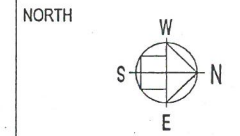

AREA STATEMENT						
SITE AREA = 2117.73 sq.m						
	GROSS AREA	REDUCTION OF SETBACKS	BUILT UP AREA	REDUCTION FOR PARK	NET F.A.R. AREA	UNITS
STILT	956.65	27.62	929.03	910.91	18.12	0
GROUND	956.65	27.62	929.03	-	929.03	12
FIRST	1038.16	27.62	1010.54	-	1010.54	12
SECOND	1038.16	27.62	1010.54	-	1010.54	12
THIRD	1038.16	27.62	1010.54	-	1010.54	12
TERRACE	51.51	6.7	44.81	44.81	0	0
TOTAL	5079.29	144.8	4934.49	955.72	3978.77	48
F.A.R.						
ALLOWABLE	2					
ACHIEVED	1.88<2					
GROUND COVERAGE						
ALLOWABLE	65%					
ACHIEVED	956.65 2117.73 x100 45.17%					
PARKING						
Each CAR Parking required / 1 Unit (Total No. of units 48 nos > 50sqm)				= 48 No's		
10% Of Visitors Parking				= 5 No's		
TOTAL REQUIRED CAR PARKING				= 53 No's		
TOTAL CAR PARKING PROVIDED @ STILT LEVEL				= 53 No's		
Two Wheeler Parking = 25% of Car Parking Area (53x13.75x25%) = 182.58 sqm						
AREA PROVIDED IS				= (P1+P2+P3+P4+P5)		
(14.72+44.99+81.35+4.22+37.30)				= 182.58 sqm		
TOTAL BUILDING HEIGHT IS				= 14.78 m		
SCALE = 1:100				SHEET : 01 of 03		
DRAWINGS:-						
STILT FLOOR PLAN & GROUND FLOOR PLAN						
STR/PAT/PLA/02/24/2017-18 DATED 08-09-2017						

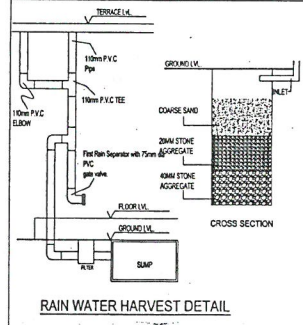

APPLICANT'S SIGNATURE

M/S CELEBRITY STRUCTURES INDIA PVT. LTD.
REP. BY ITS DIRECTORS

ARCHITECT'S SIGNATURE

VINOOD S.
800281-3-616-15442006-07

DRAWING TITLE:
STILT FLOOR PLAN & GROUND FLOOR PLAN

DATE: 30.04.2018

APPROV: ARR




PROJECT TITLE:
PROPOSED APARTMENT FOR M/S CELEBRITY STRUCTURES INDIA PVT LTD. SITUATED AT SITE NO. 56, KATHA NUMBER -12256, Sy. No. 3, 4/3, 4/4, 5/1, 5/2, 5/3, 6, 7/18, 7/11, 7/12, 7/6, 7/7, 7/8, 9/1, & 9/3 (No. STR/PAT/PLA/02/24/2017-18, DT: 08/09/2017) of Anur Village, Attibele Hobli, Anekal Tal, Bangalore Urban.

SANCTION AUTHORITY

ಇದರಲ್ಲಿರುವ ಎಲ್ಲಾ ಮಾಹಿತಿಗಳನ್ನು ಸರಿಯಾಗಿ ಪರಿಶೀಲಿಸಿ, ಇದರಲ್ಲಿರುವ ಮಾಹಿತಿಗಳು ಸರಿಯಾಗಿವೆ ಮತ್ತು ಇದರಲ್ಲಿರುವ ಮಾಹಿತಿಗಳು ಸರಿಯಾಗಿವೆ ಎಂದು ದೃಢೀಕರಿಸುತ್ತೇನೆ.

ಇದರಲ್ಲಿರುವ ಎಲ್ಲಾ ಮಾಹಿತಿಗಳನ್ನು ಸರಿಯಾಗಿ ಪರಿಶೀಲಿಸಿ, ಇದರಲ್ಲಿರುವ ಮಾಹಿತಿಗಳು ಸರಿಯಾಗಿವೆ ಮತ್ತು ಇದರಲ್ಲಿರುವ ಮಾಹಿತಿಗಳು ಸರಿಯಾಗಿವೆ ಎಂದು ದೃಢೀಕರಿಸುತ್ತೇನೆ.

ಇದರಲ್ಲಿರುವ ಎಲ್ಲಾ ಮಾಹಿತಿಗಳನ್ನು ಸರಿಯಾಗಿ ಪರಿಶೀಲಿಸಿ, ಇದರಲ್ಲಿರುವ ಮಾಹಿತಿಗಳು ಸರಿಯಾಗಿವೆ ಮತ್ತು ಇದರಲ್ಲಿರುವ ಮಾಹಿತಿಗಳು ಸರಿಯಾಗಿವೆ ಎಂದು ದೃಢೀಕರಿಸುತ್ತೇನೆ.

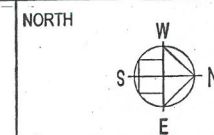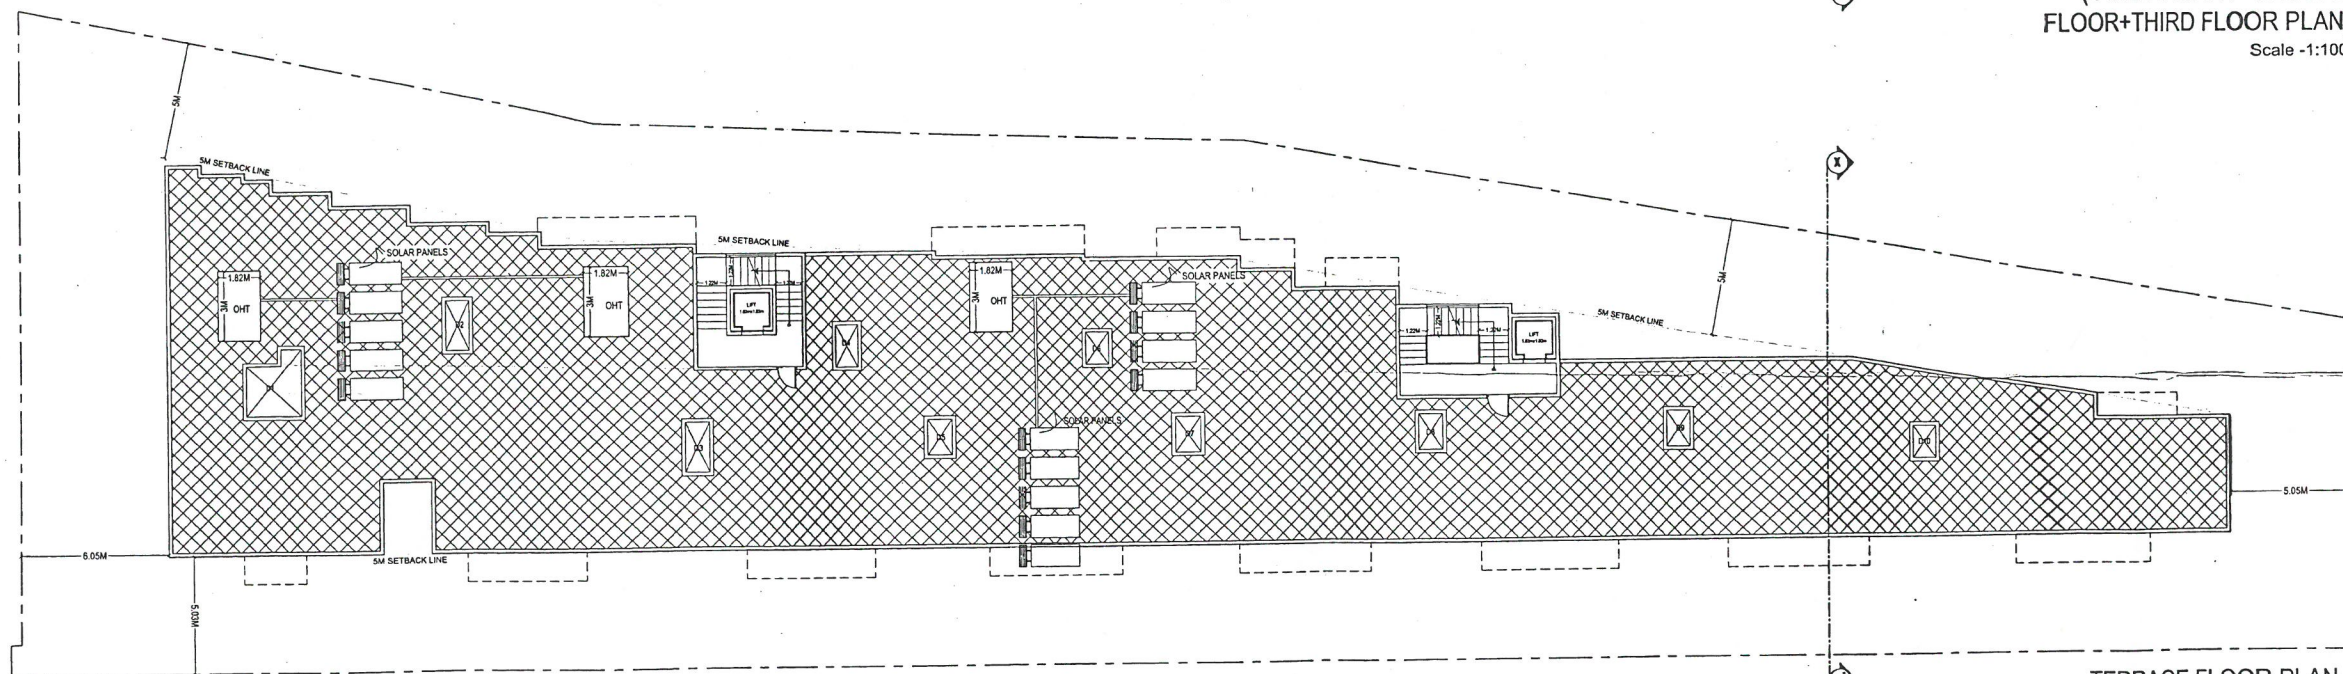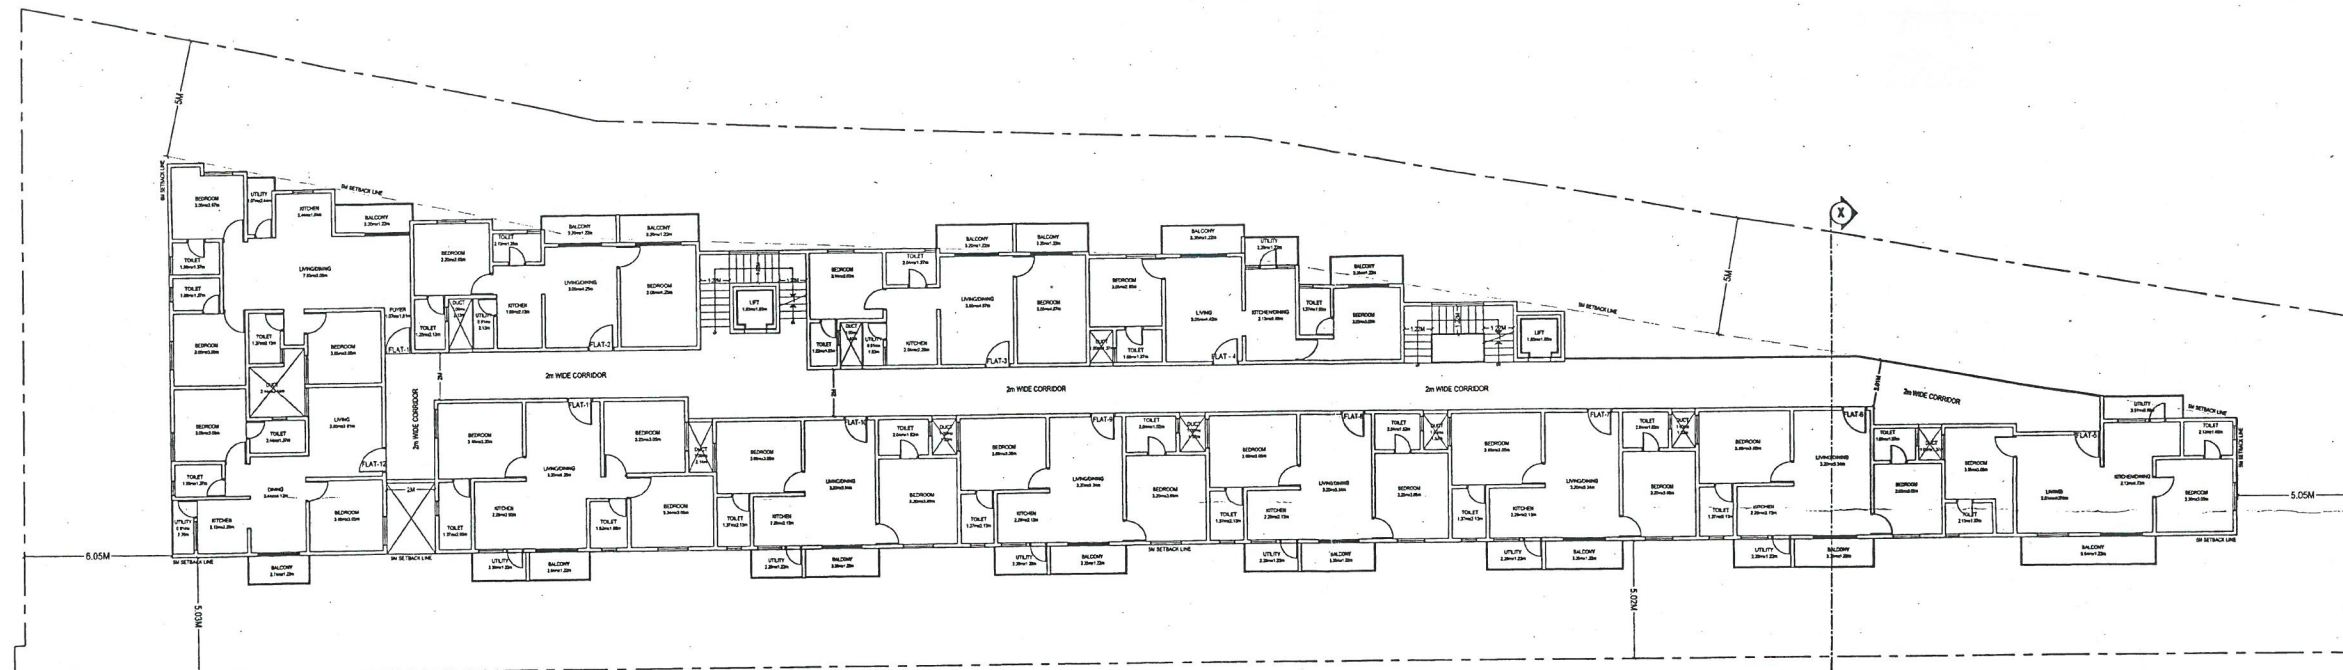

AREA STATEMENT

SITE AREA = 2117.73 sq.m

	GROSS AREA	REDUCTION OF PLACES/TYPE	BUILT-UP AREA	REDUCTION FOR PLACES	NET FEA AREA	UNITS
STILT	956.65	27.62	929.03	910.91	18.12	0
GROUND	956.65	27.62	929.03	—	929.03	12
FIRST	1038.16	27.62	1010.54	—	1010.54	12
SECOND	1038.16	27.62	1010.54	—	1010.54	12
THIRD	1038.16	27.62	1010.54	—	1010.54	12
TERRACE	51.51	6.7	44.81	44.81	0	0
TOTAL	5079.29	144.8	4934.49	955.72	3978.77	48

FAR

ALLOWABLE		2
ACHIEVED		1.88<2
GROUND COVERAGE		
ALLOWABLE		65%
ACHIEVED	$\frac{956.65}{2117.73} \times 100$	45.17%

PARKING

Each CAR Parking required / 1 Unit = 48 No's
(Total No. of units 48 nos > 50sqm)

10% Of Visitors Parking	=	5 No's
-------------------------	---	--------

TOTAL REQUIRED CAR PARKING	=	53 No's
----------------------------	---	---------

TOTAL CAR PARKING PROVIDED @ STILT LEVEL = 53 No's

Two Wheeler Parking = 25% of Car Parking Area
(53x13.75x25%) = 182.58 sqm


AREA PROVIDED IS = (P1+P2+P3+P4+P5)
(14.72+44.99+81.35+4.22+37.30) = 182.58 sqm

TOTAL BUILDING HEIGHT IS = 14.78 m

SCALE = 1:100	SHEET : 02 of 03
---------------	------------------

DRAWINGS:-
TYPICAL FLOOR PLAN (FIRST FLOOR+ SECOND
FLOOR+THIRD FLOOR PLAN) &
TERRACE FLOOR PLAN

STRRPA/TP/LAO/24/2017-18 DATED 08-09-2017

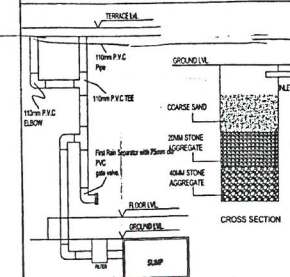

RAIN WATER HARVEST DETAIL

APPLICANT'S SIGNATURE


M/S CELEBRITY STRUCTURES INDIA PVT. LTD.
REP. BY ITS DIRECTORS

ARCHITECT'S SIGNATURE

318


V.A.S

DRAWING TITLE:
TYPICAL FLOOR PLAN (FIRST FLOOR+ SECOND
FLOOR+THIRD FLOOR PLAN) &
TERRACE FLOOR PLAN

DATE 30.04.2018	REF: Apprv-ARR
--------------------	-------------------

50-104-1070	1-1-1964
PROJECT TITLE:	

PROPOSED APARTMENT FOR M/S CELEBRITY STRUCTURES
INDIA PVT LTD. SITUATED AT SITE NO. 56, KATHA NUMBER
-122/56, Sy. No. 3, 4/3, 4/4, 5/1, 5/2, 5/3, 6, 7/18, 7/11, 7/12, 7/6, 7/7,
7/8, 9/1, & 9/3 (NO. STRRPA/TP/LAO/24/2017-18, DT: 08/09/2017) of
Arenur Village, Attibele Hobli, Anekal Tq, Bangalore Urban.

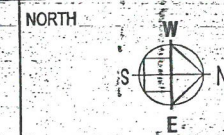

AREA STATEMENT

SITE AREA = 2117.73 sq.m

	GROSS AREA	DEDUCTION OF EXISTING	BUILT UP AREA	DEDUCTION FOR FAR	NET FAR AREA	UNITS
STILT	956.65	27.62	929.03	910.91	18.12	0
GROUND	956.65	27.62	929.03	-	929.03	12
FIRST	1038.16	27.62	1010.54	-	1010.54	12
SECOND	1038.16	27.62	1010.54	-	1010.54	12
THIRD	1038.16	27.62	1010.54	-	1010.54	12
TERRACE	51.51	6.7	44.81	44.81	0	0
TOTAL	5079.29	144.8	4934.49	955.72	3978.77	48

FAR ALLOWABLE	2
ACHIEVED	1.88<2

GROUND COVERAGE ALLOWABLE	65%
ACHIEVED	$\frac{956.65}{2117.73} \times 100 = 45.17\%$


PARKING	
Each CAR Parking required / 1 Unit (Total No of units 48 nos > 50sqm)	= 48 No's
10% Of Visitors Parking	= 5 No's
TOTAL REQUIRED CAR PARKING	= 53 No's
TOTAL CAR PARKING PROVIDED @ STILT LEVEL	= 53 No's
Two Wheeler Parking = 25% of Car Parking Area (53x13.75x25%) = 182.58 sqm	
AREA PROVIDED IS	= (P1+P2+P3+P4+P5) = 182.58 sqm

TOTAL BUILDING HEIGHT IS	= 14.78 m
--------------------------	-----------

SCALE = 1:100	SHEET : 03 of 03
---------------	------------------

DRAWINGS:- ELEVATION , SECTION & SITE PLAN

STRP/PA/PLA/02/2017-18 DATED 08-09-2017

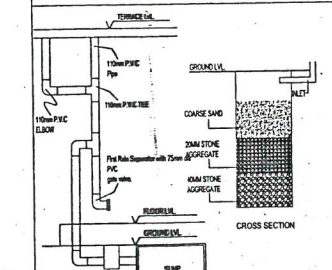

RAIN WATER HARVEST DETAIL

APPLICANT'S SIGNATURE

M/S CELEBRITY STRUCTURES INDIA PVT. LTD.
REP. BY ITS DIRECTORS

ARCHITECT'S SIGNATURE

VINDO S.
BCCBL-3-04-15442008-487

DRAWING TITLE:

ELEVATION , SECTION & SITE PLAN

DATE: 30.04.2018

Appr-ARR

PROJECT TITLE:

PROPOSED APARTMENT FOR M/S CELEBRITY STRUCTURES INDIA PVT LTD. SITUATED AT SITE NO. 56, KATHA NUMBER -12256, Sy. No. 3, 4, 5, 