
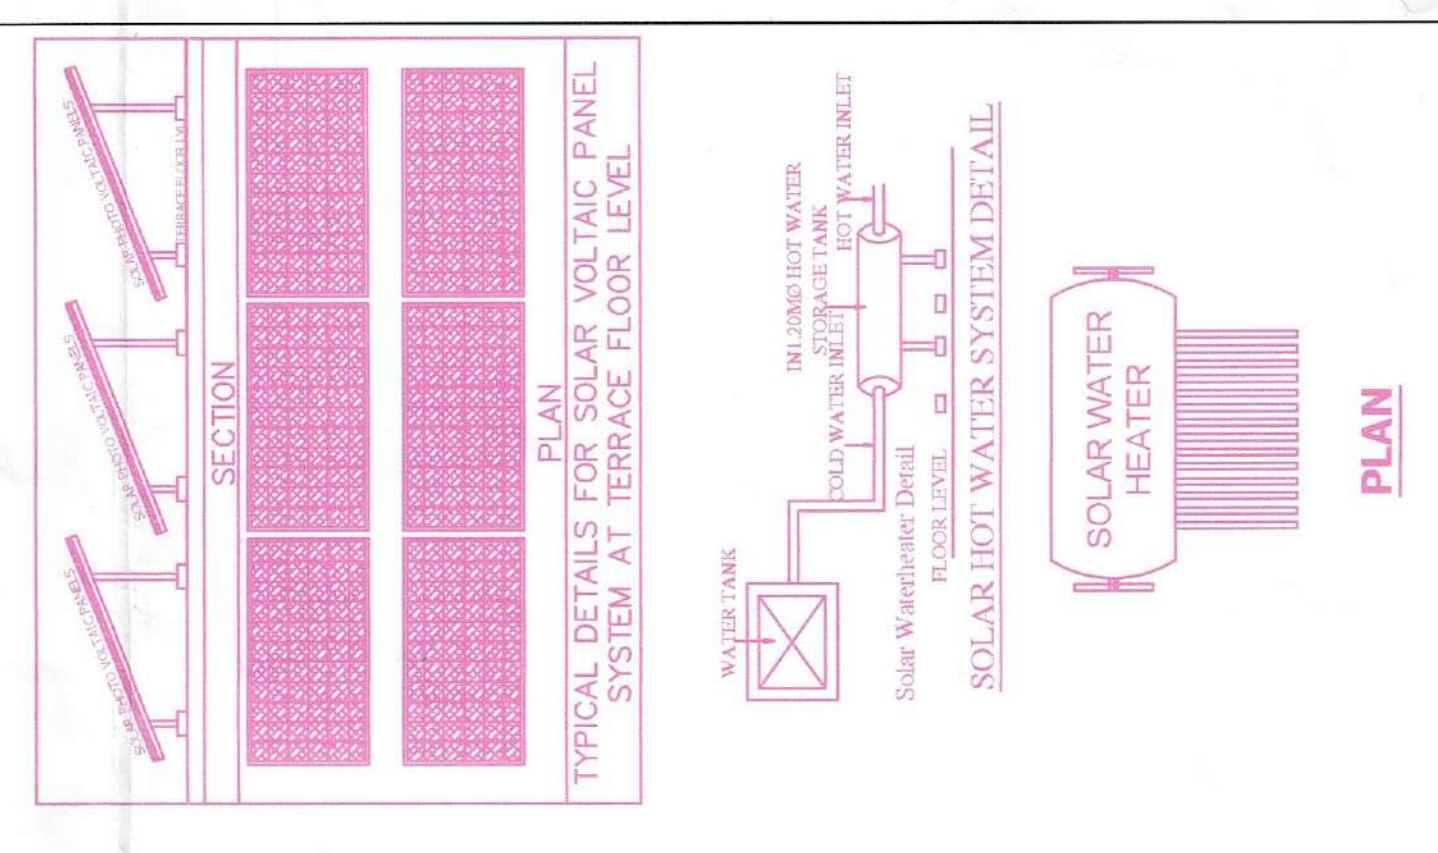
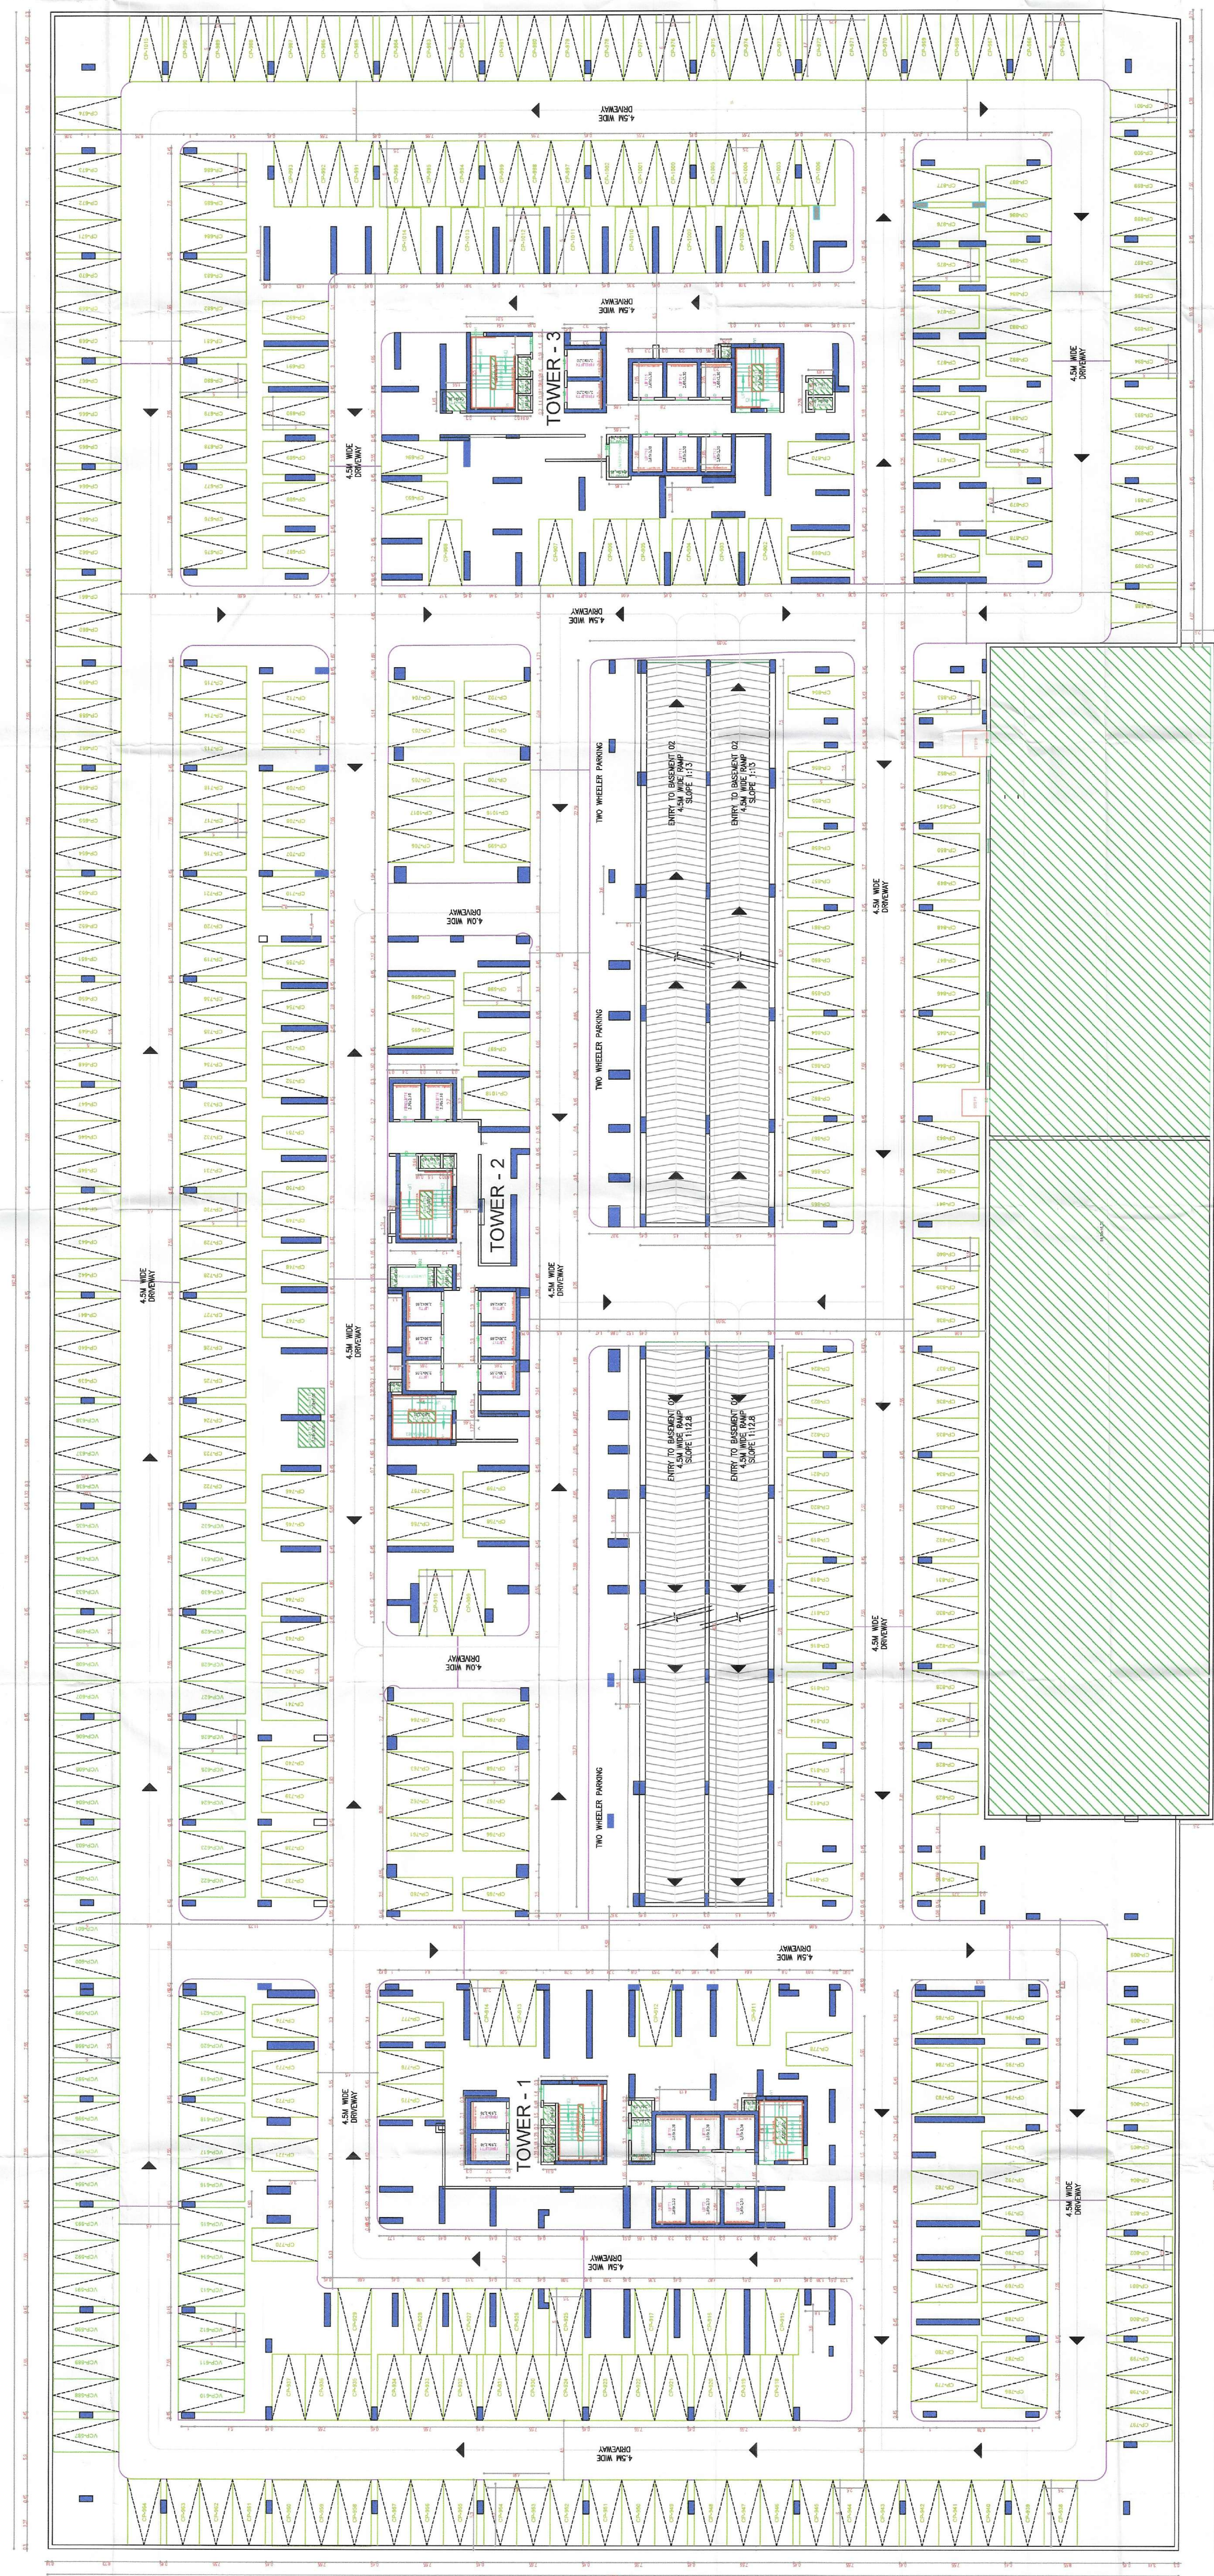
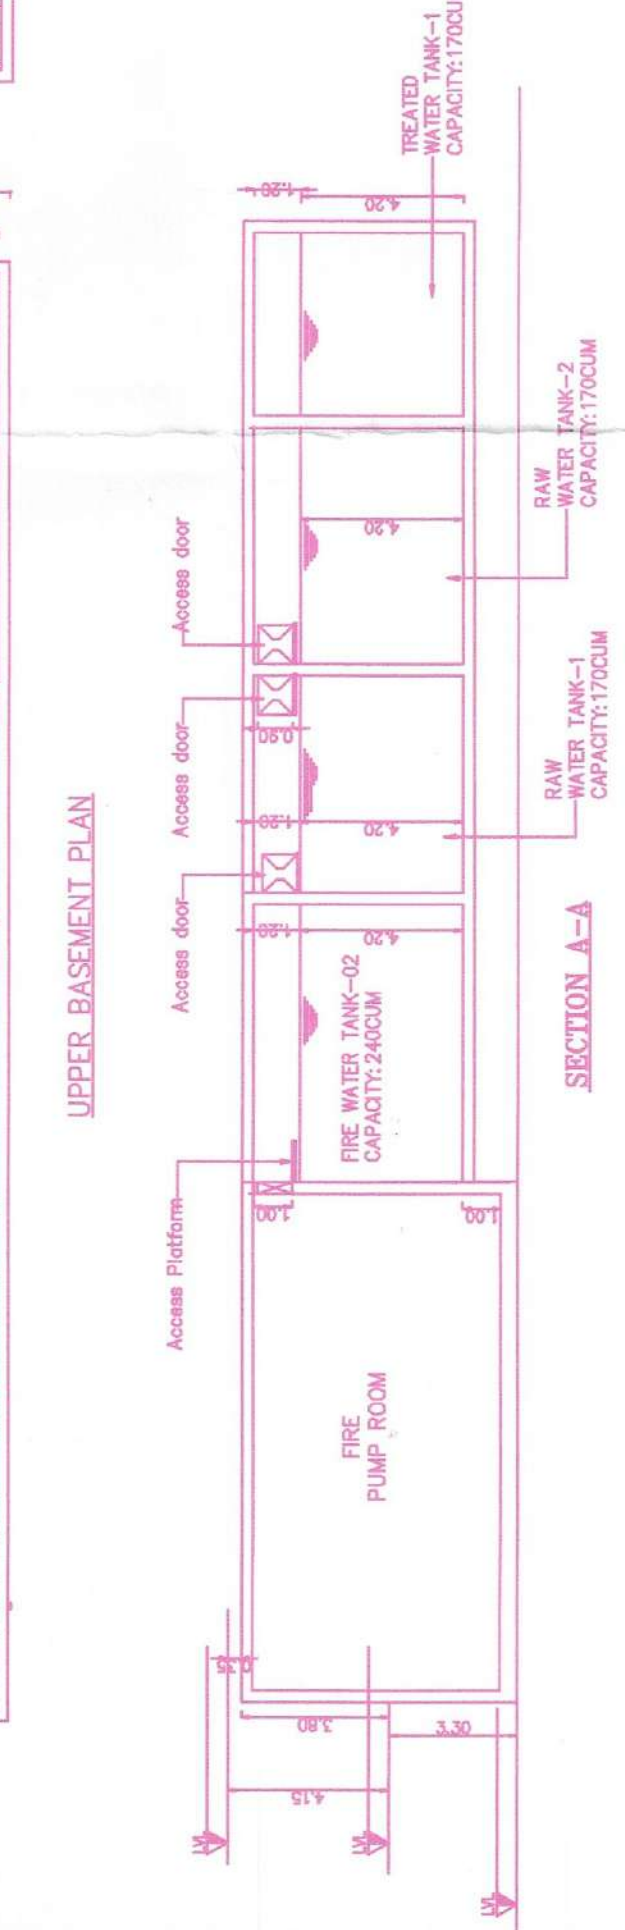
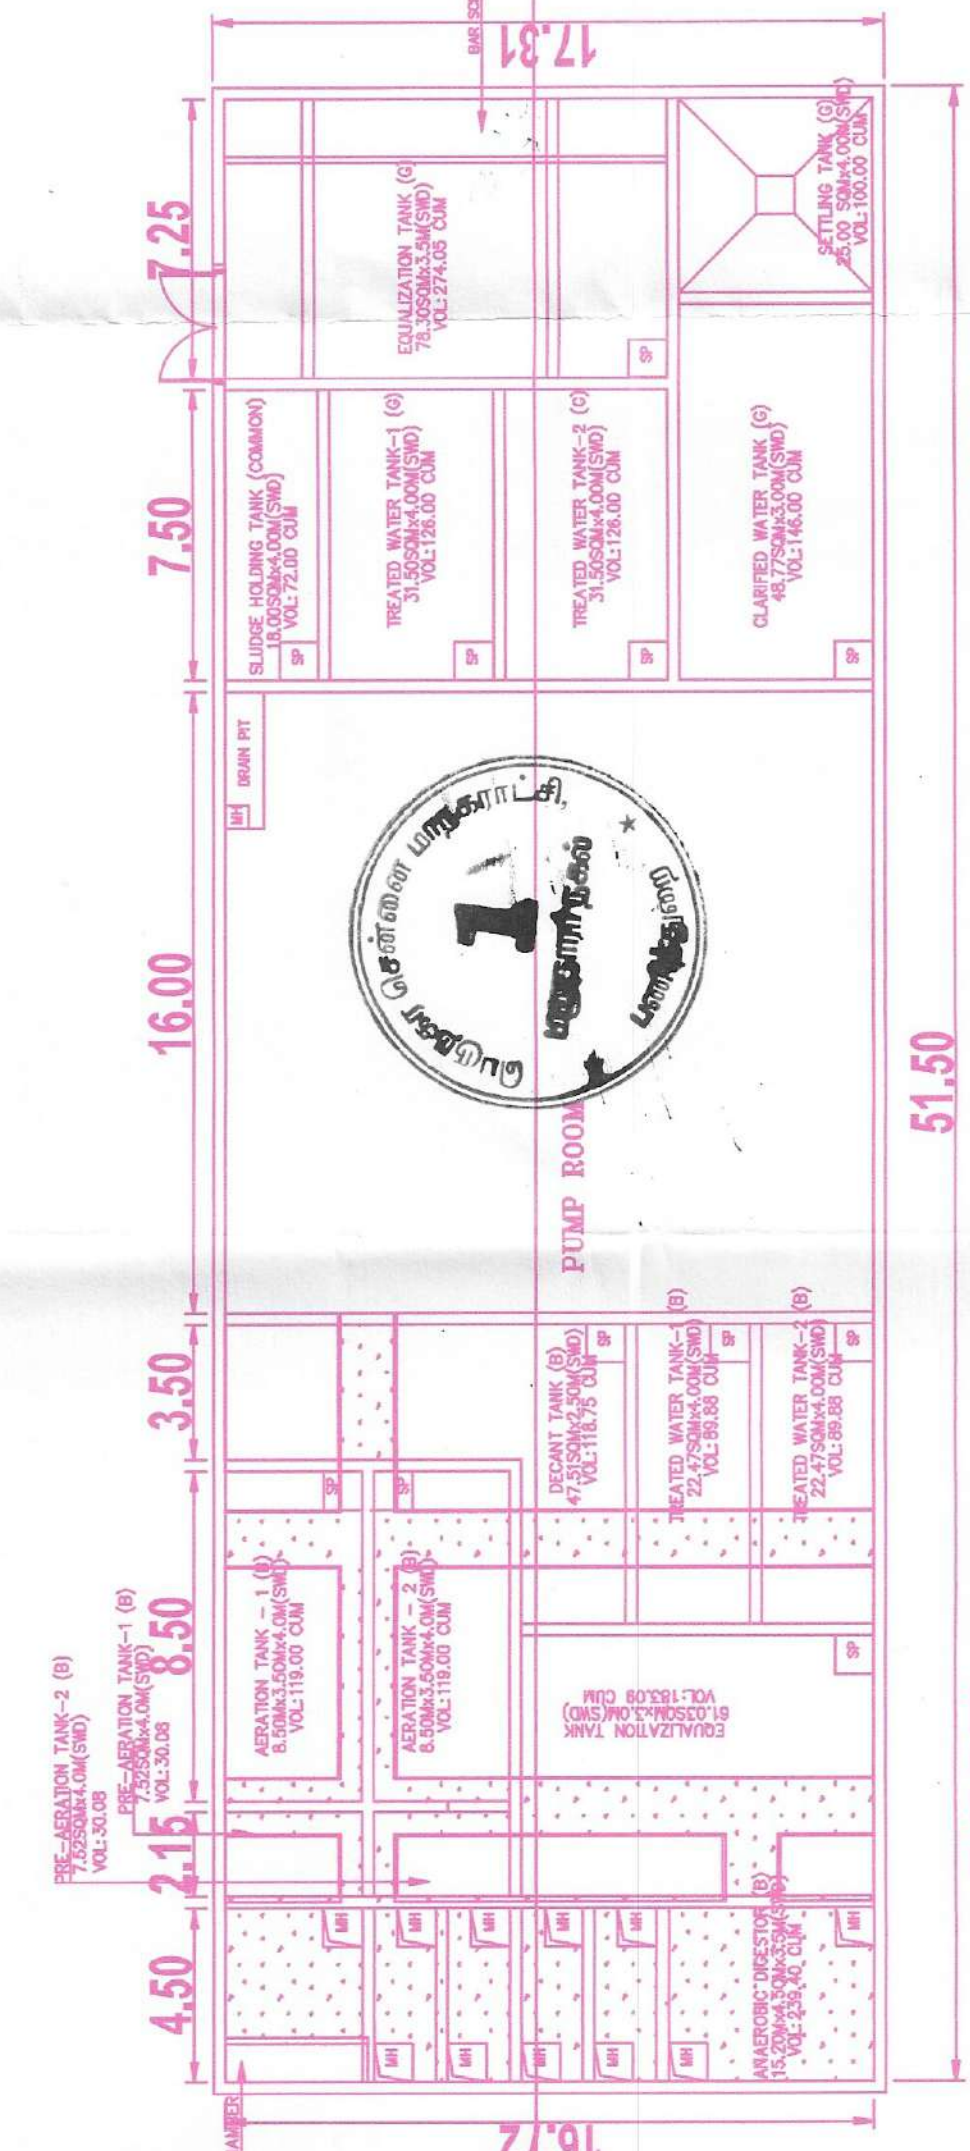


This is a system generated record as per the self-correct submitted by the Architect/Engineer/Engineer

[illegible][illegible]

BASEMENT-2 FLOOR PLAN

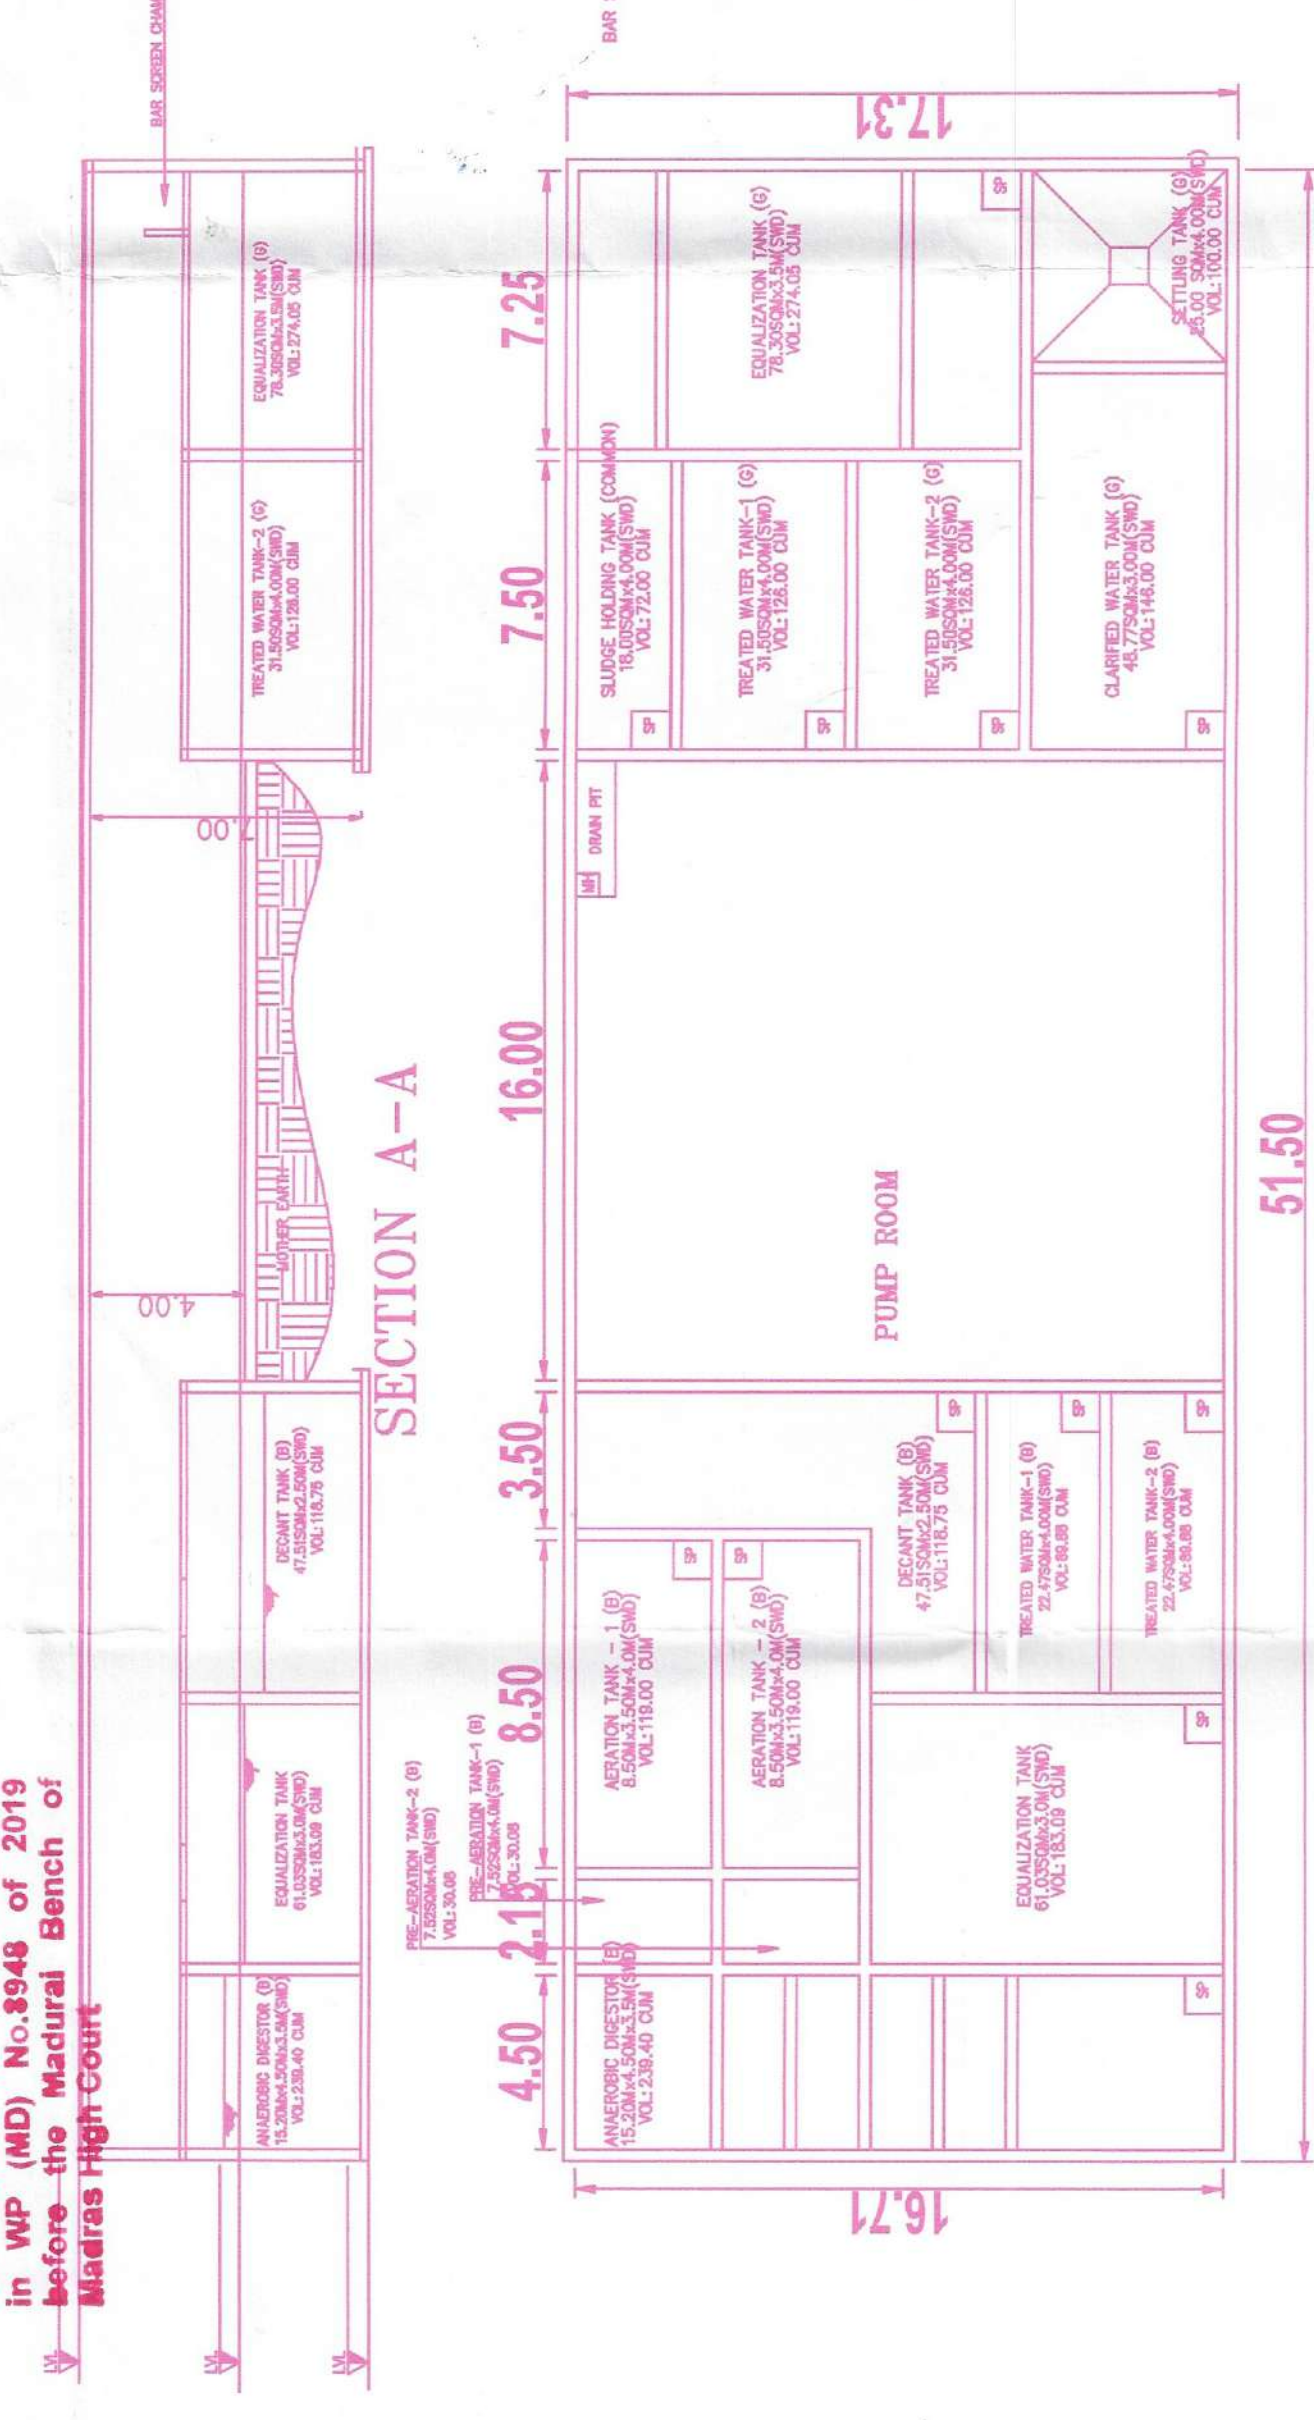


E.P.A approved by
C.M.A.AA vide
Lr.No. **CMAA/17/HEB/5/0367/20-24**
Dated: **15.11.2024**

The approval issued under New
C.M.A.AA vide Lr.No. **CMAA/17/HEB/5/0367/20-24**
is hereby withdrawn and the project
is to be treated as a new project
under the provisions of the
M.C.A.A. Act, 1974.

Original Drawing No. **CMAA/17/HEB/5/0367/20-24**
is hereby withdrawn and the project
is to be treated as a new project
under the provisions of the
M.C.A.A. Act, 1974.

NOTES:
1. ALL DIMENSIONS ARE IN METERS.
2. ALL WALLS ARE 230MM THICK UNLESS OTHERWISE SPECIFIED.
3. ALL FLOORS ARE 150MM THICK UNLESS OTHERWISE SPECIFIED.
4. ALL ROOFS ARE 150MM THICK UNLESS OTHERWISE SPECIFIED.
5. ALL STAIRS ARE 150MM THICK UNLESS OTHERWISE SPECIFIED.
6. ALL LIFT SHAFTS ARE 150MM THICK UNLESS OTHERWISE SPECIFIED.
7. ALL CORRIDORS ARE 150MM THICK UNLESS OTHERWISE SPECIFIED.
8. ALL ROOMS ARE 150MM THICK UNLESS OTHERWISE SPECIFIED.
9. ALL BATHS ARE 150MM THICK UNLESS OTHERWISE SPECIFIED.
10. ALL KITCHENS ARE 150MM THICK UNLESS OTHERWISE SPECIFIED.
11. ALL BED ROOMS ARE 150MM THICK UNLESS OTHERWISE SPECIFIED.
12. ALL STUDY ROOMS ARE 150MM THICK UNLESS OTHERWISE SPECIFIED.
13. ALL OFFICES ARE 150MM THICK UNLESS OTHERWISE SPECIFIED.
14. ALL STORES ARE 150MM THICK UNLESS OTHERWISE SPECIFIED.
15. ALL GARAGES ARE 150MM THICK UNLESS OTHERWISE SPECIFIED.
16. ALL PARKING AREAS ARE 150MM THICK UNLESS OTHERWISE SPECIFIED.
17. ALL DRIVEWAYS ARE 150MM THICK UNLESS OTHERWISE SPECIFIED.
18. ALL FENCES ARE 150MM THICK UNLESS OTHERWISE SPECIFIED.
19. ALL GATES ARE 150MM THICK UNLESS OTHERWISE SPECIFIED.
20. ALL LIGHTS ARE 150MM THICK UNLESS OTHERWISE SPECIFIED.

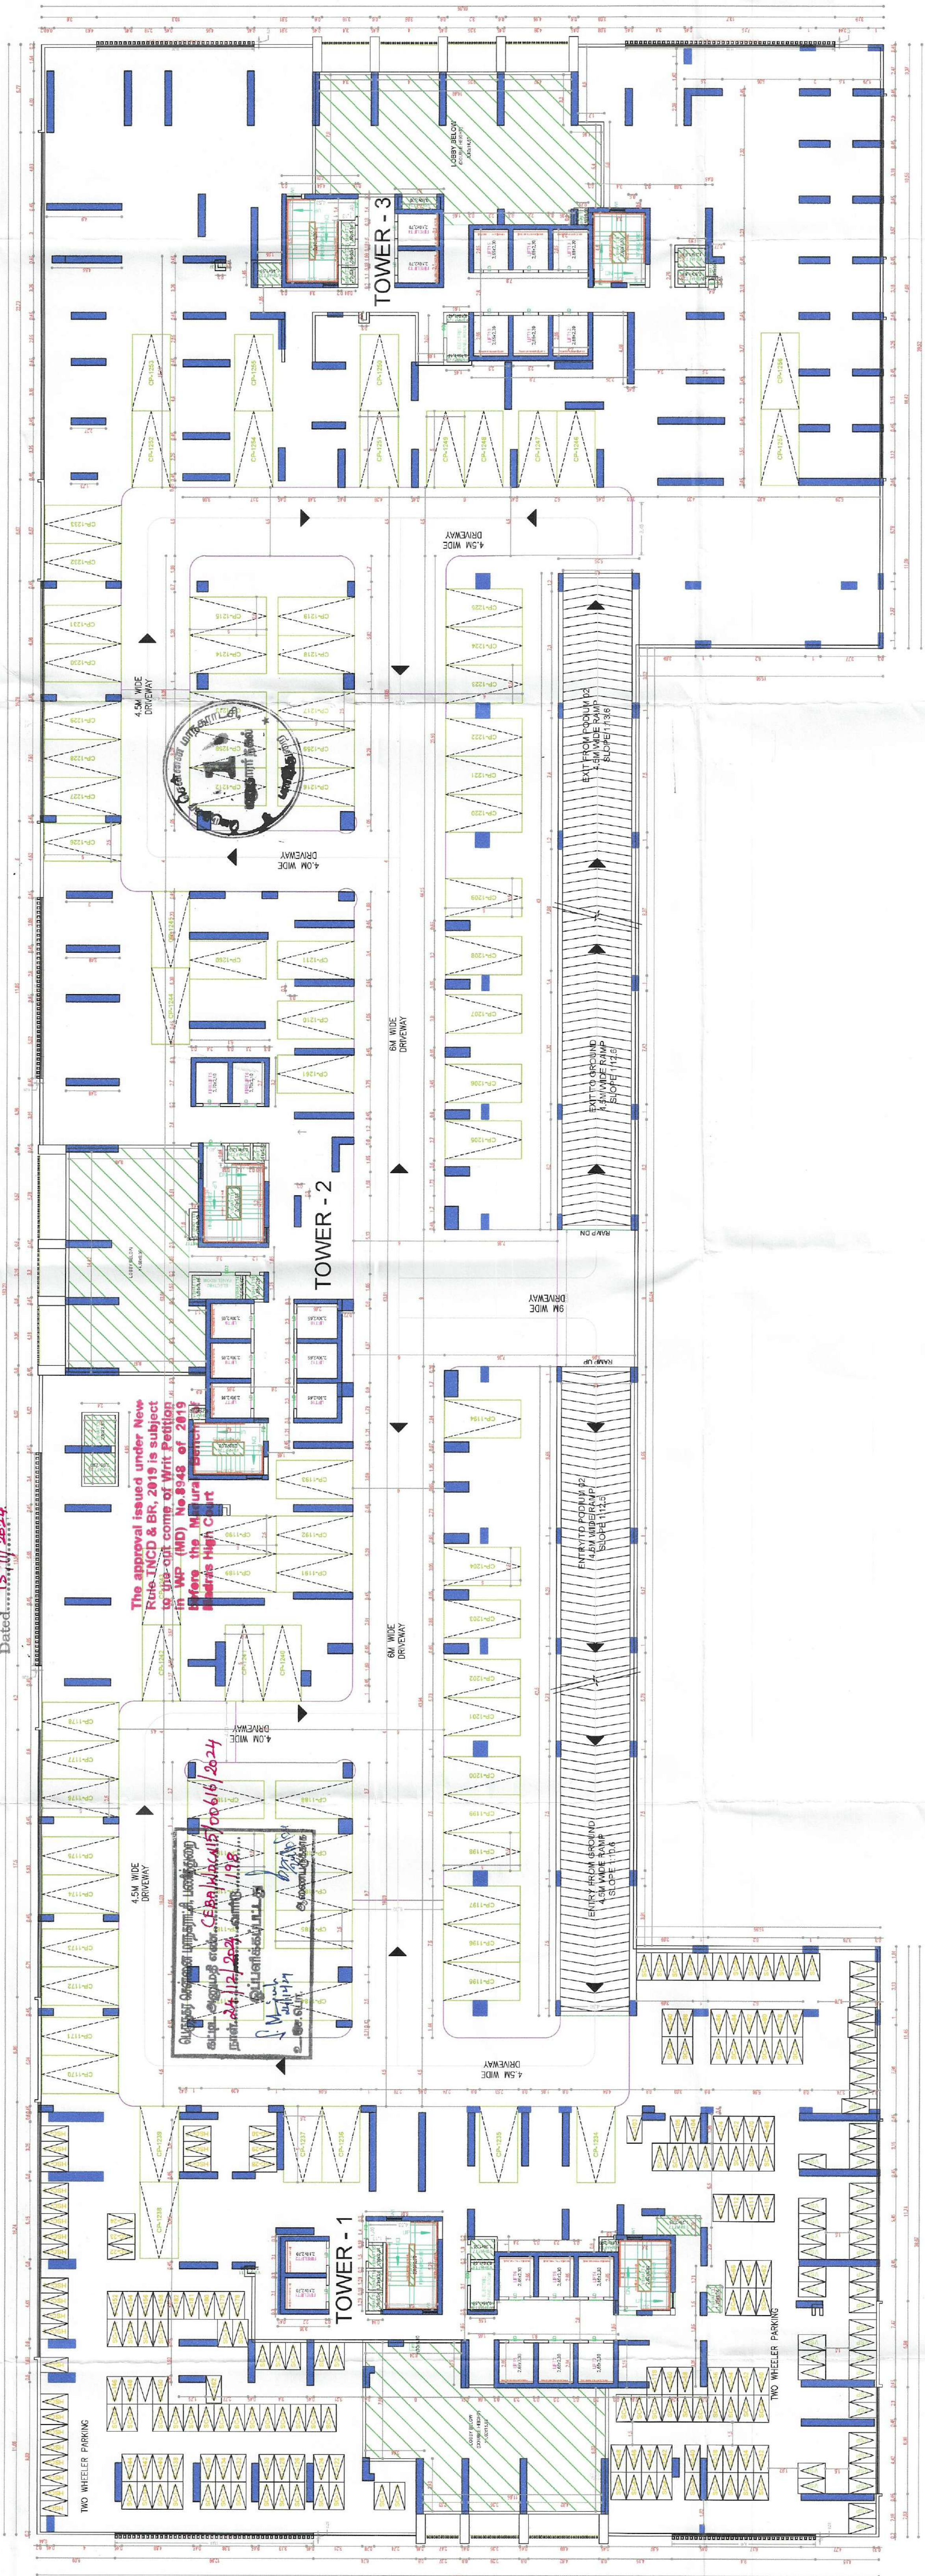

FIRST FLOOR PLAN



SECOND FLOOR PLAN



