




Ref: 19104/2023
APPROVED UNDER CONVEYANCE
CERTIFICATE NO. C/190222/23
SUBJECT: 1000 S.M. ROAD, PUNE

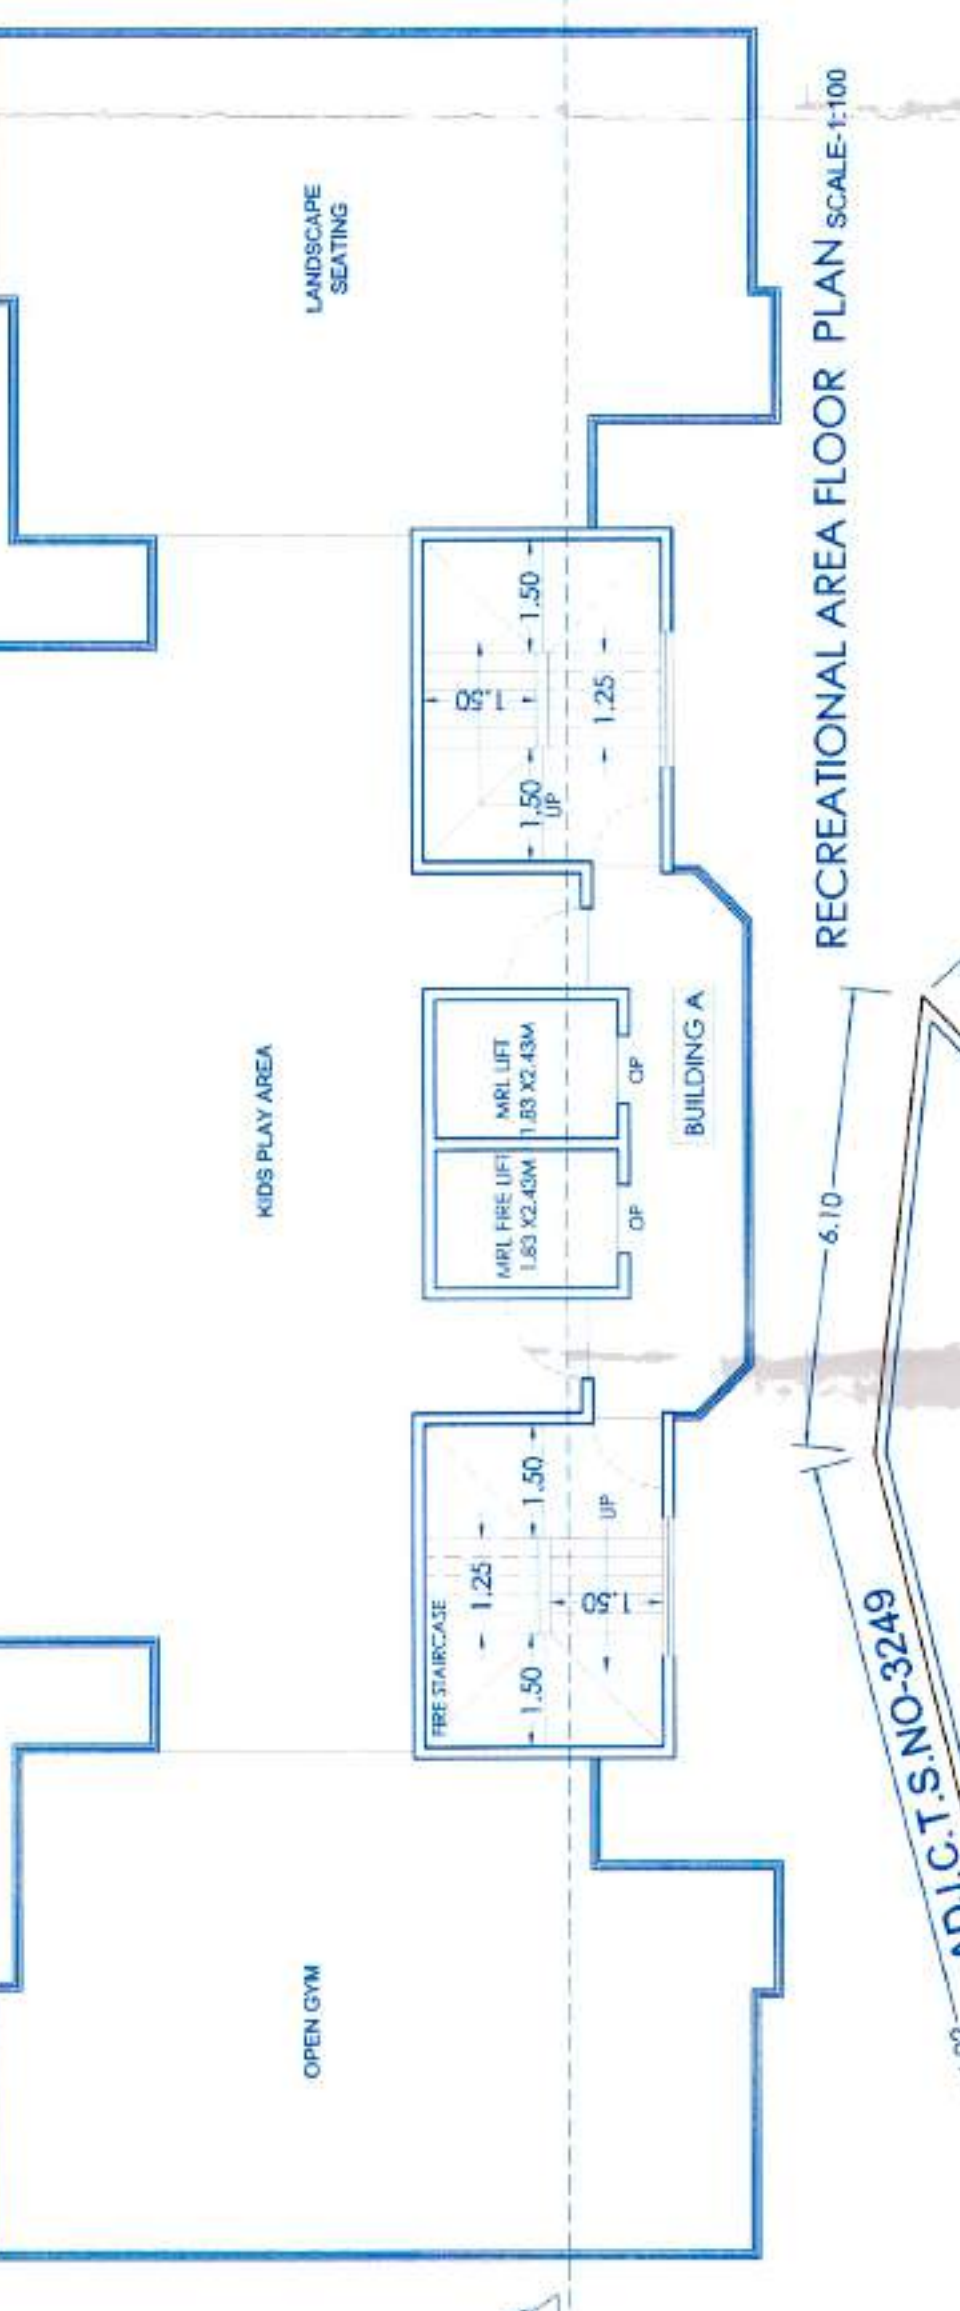


RECREATIONAL AREA FLOOR PLAN SCALE:1:100

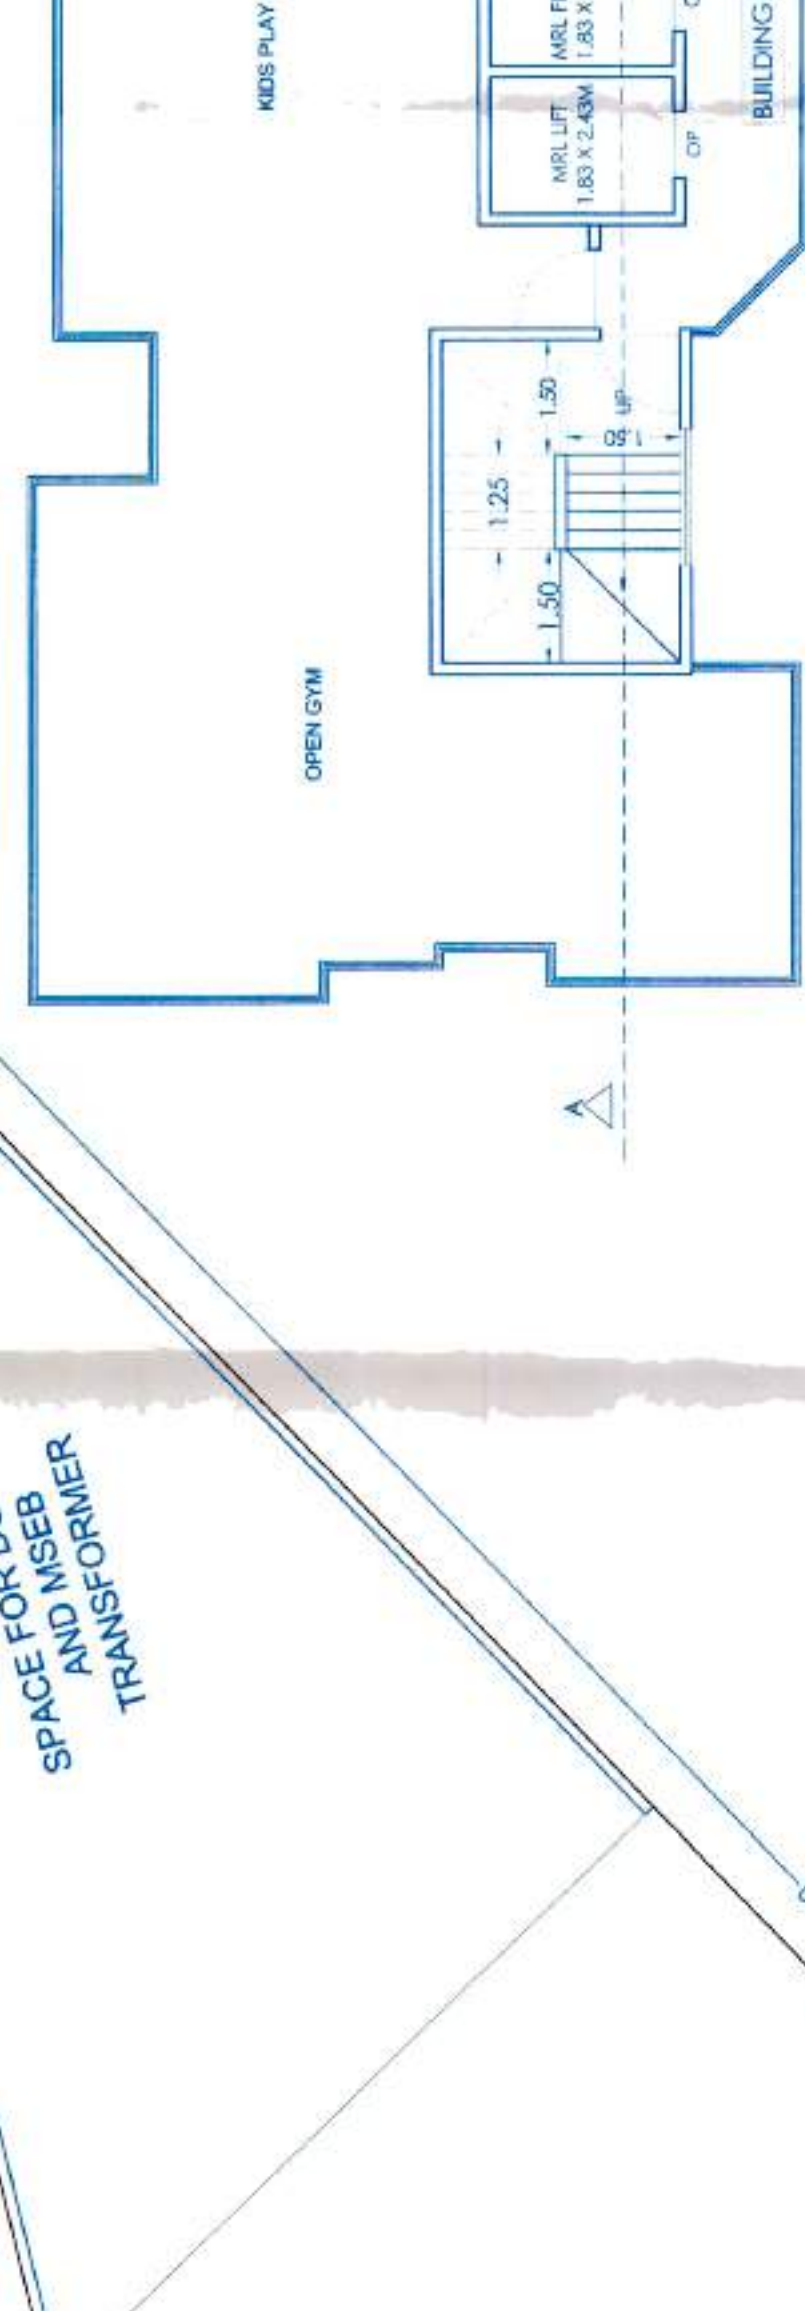


TERRACE FLOOR PLAN SCALE:1:100

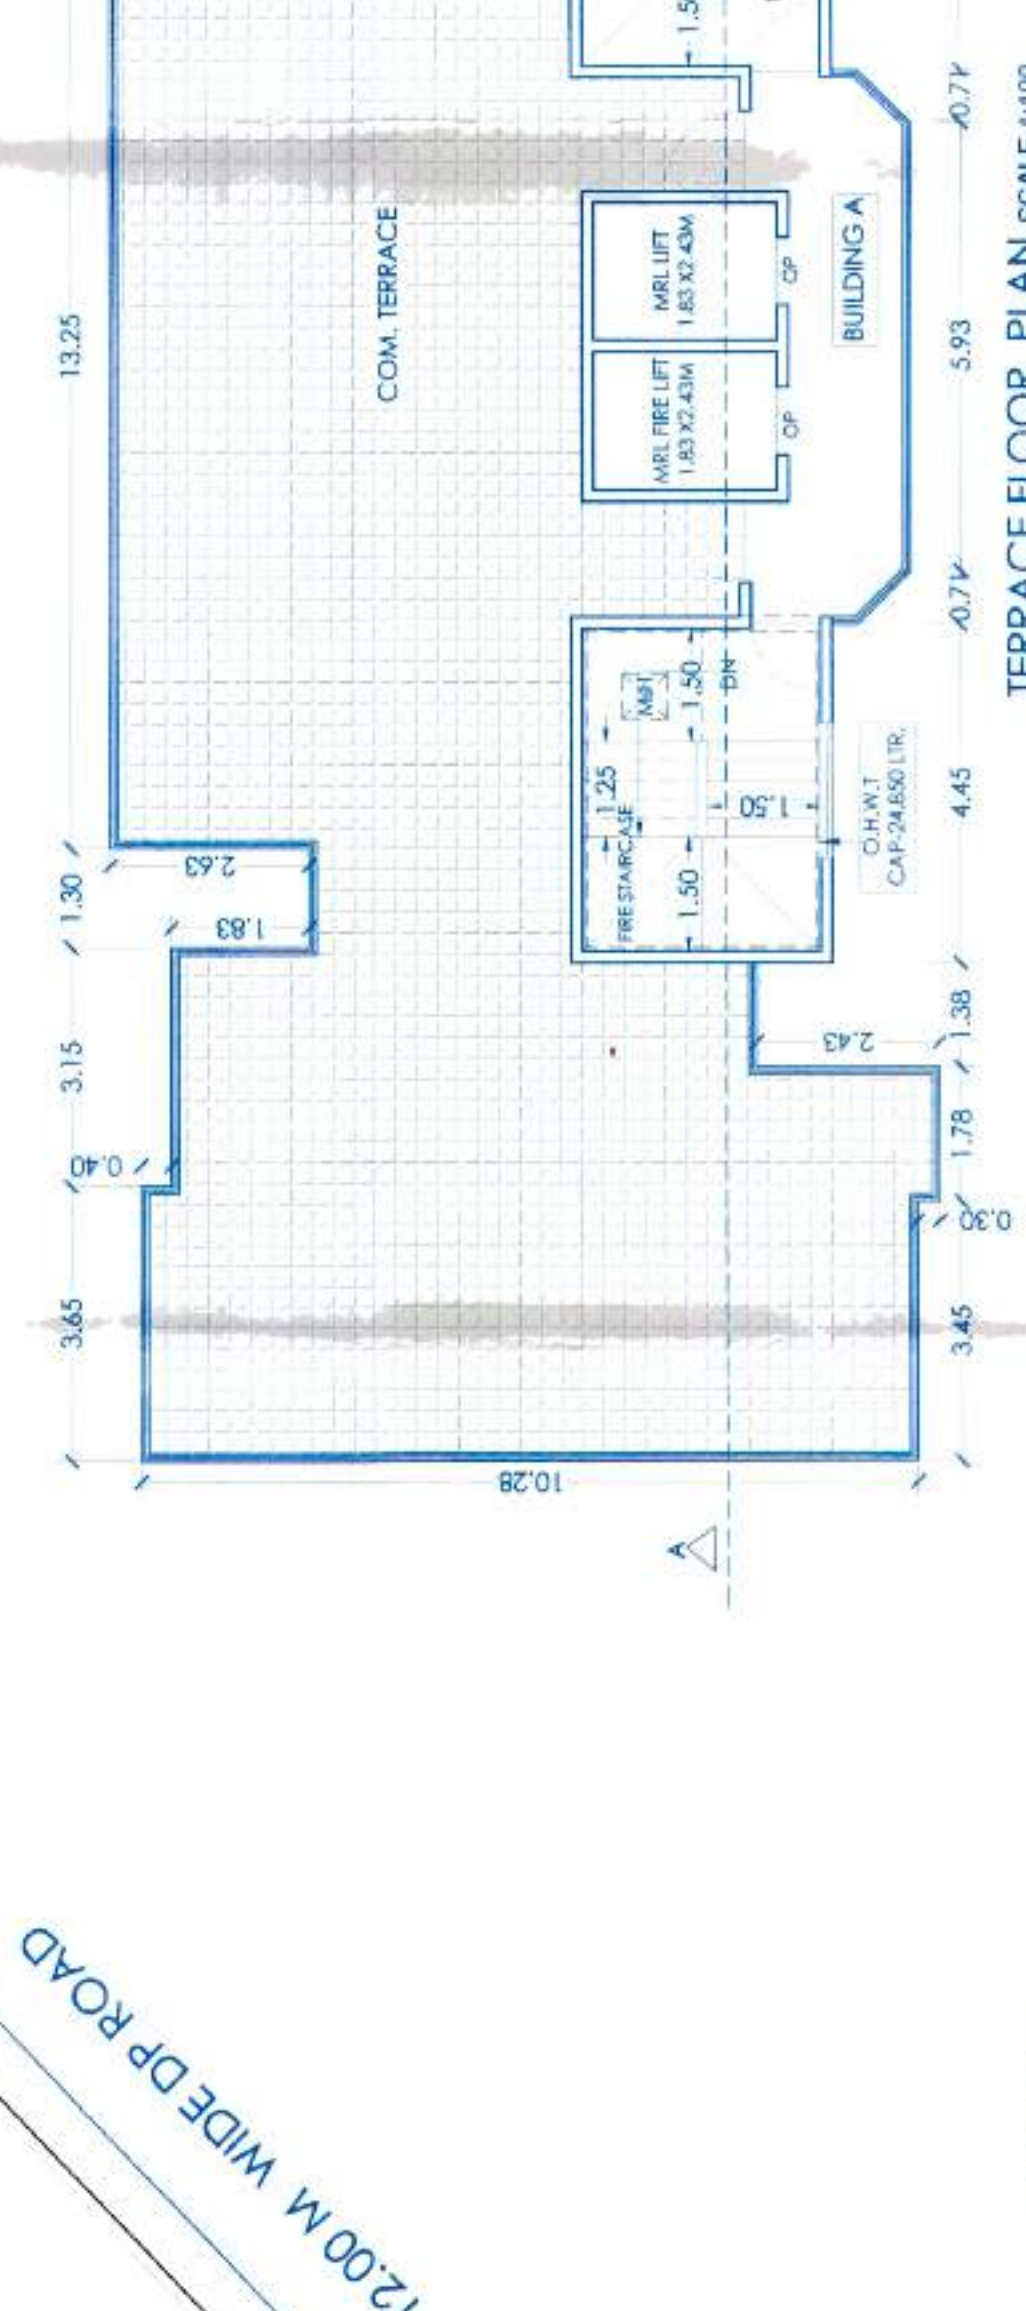


SIX FLOOR PLAN SCALE:1:100

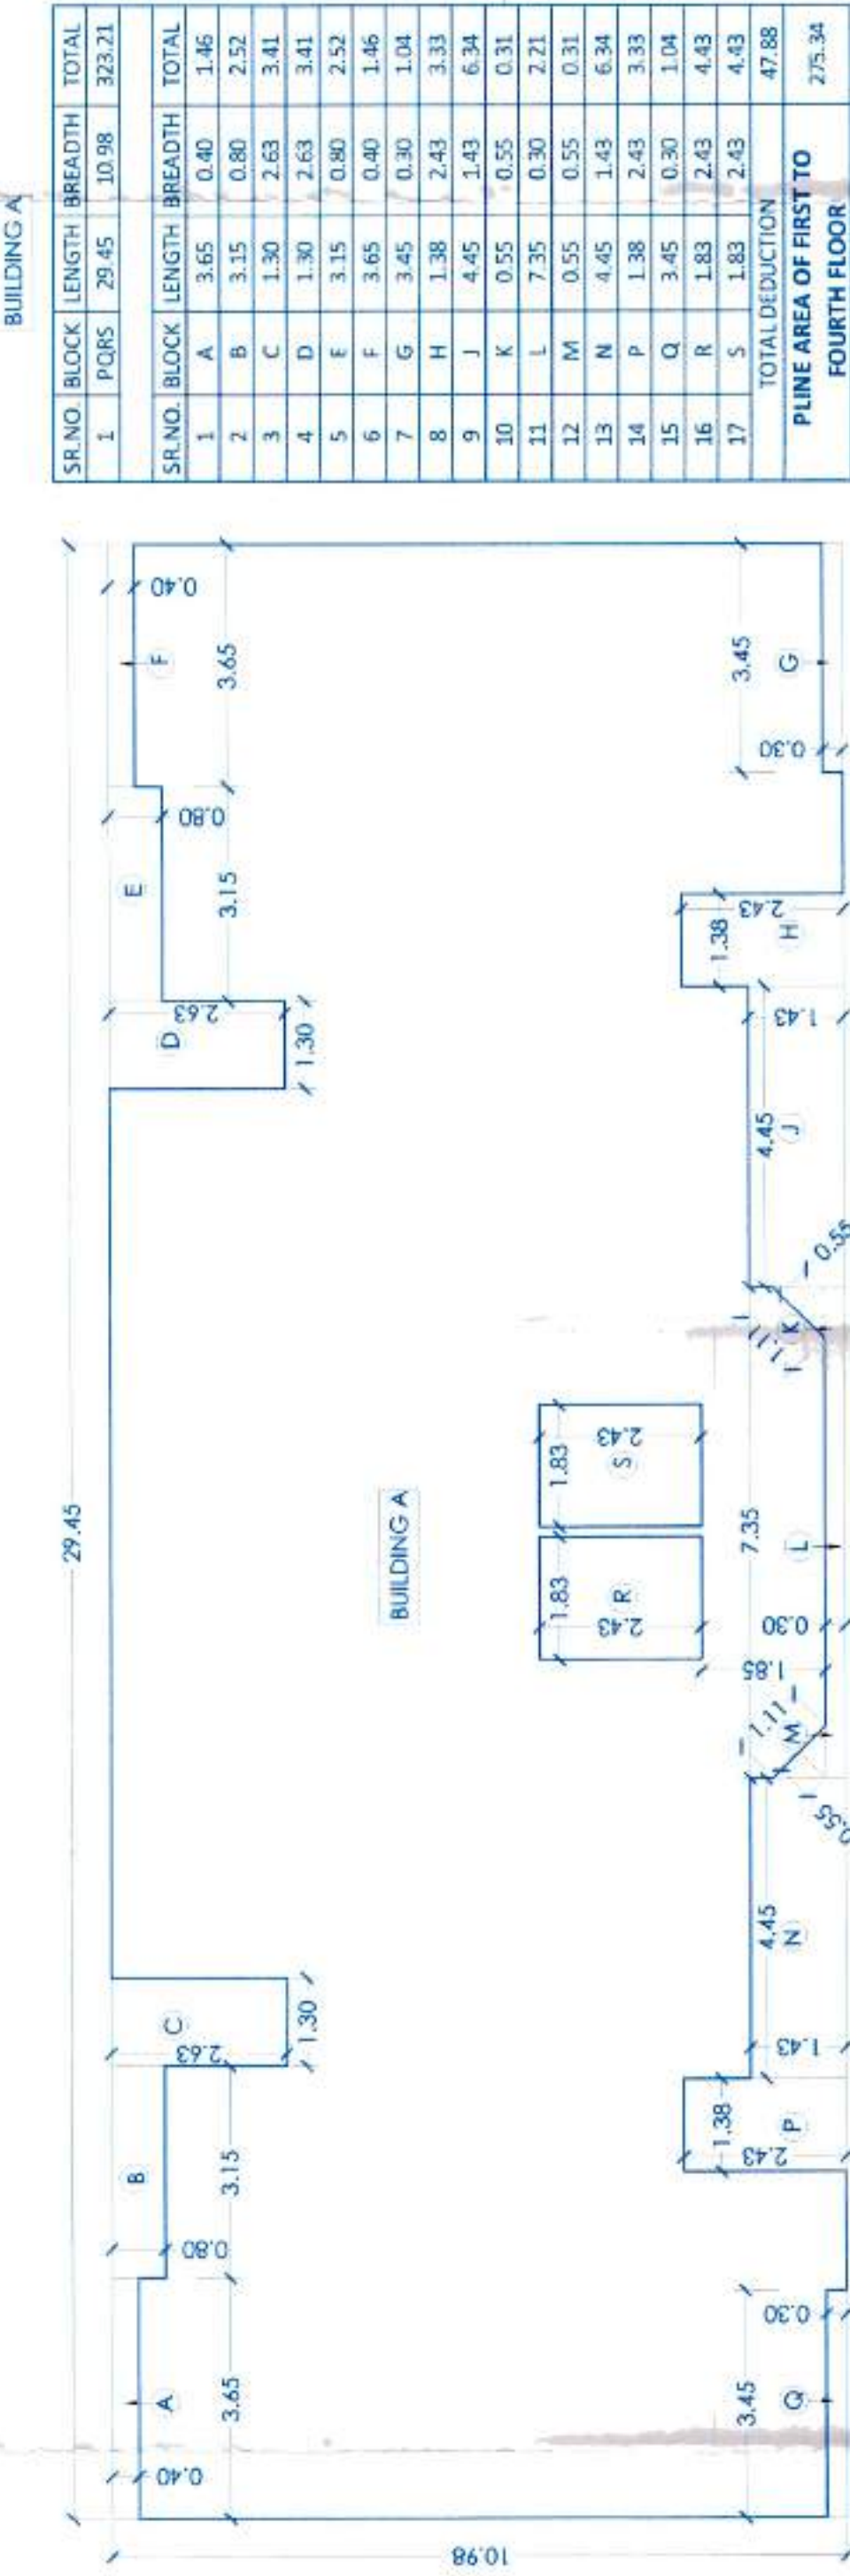


TYPICAL FIRST TO FOURTH FLOOR PLAN SCALE:1:100

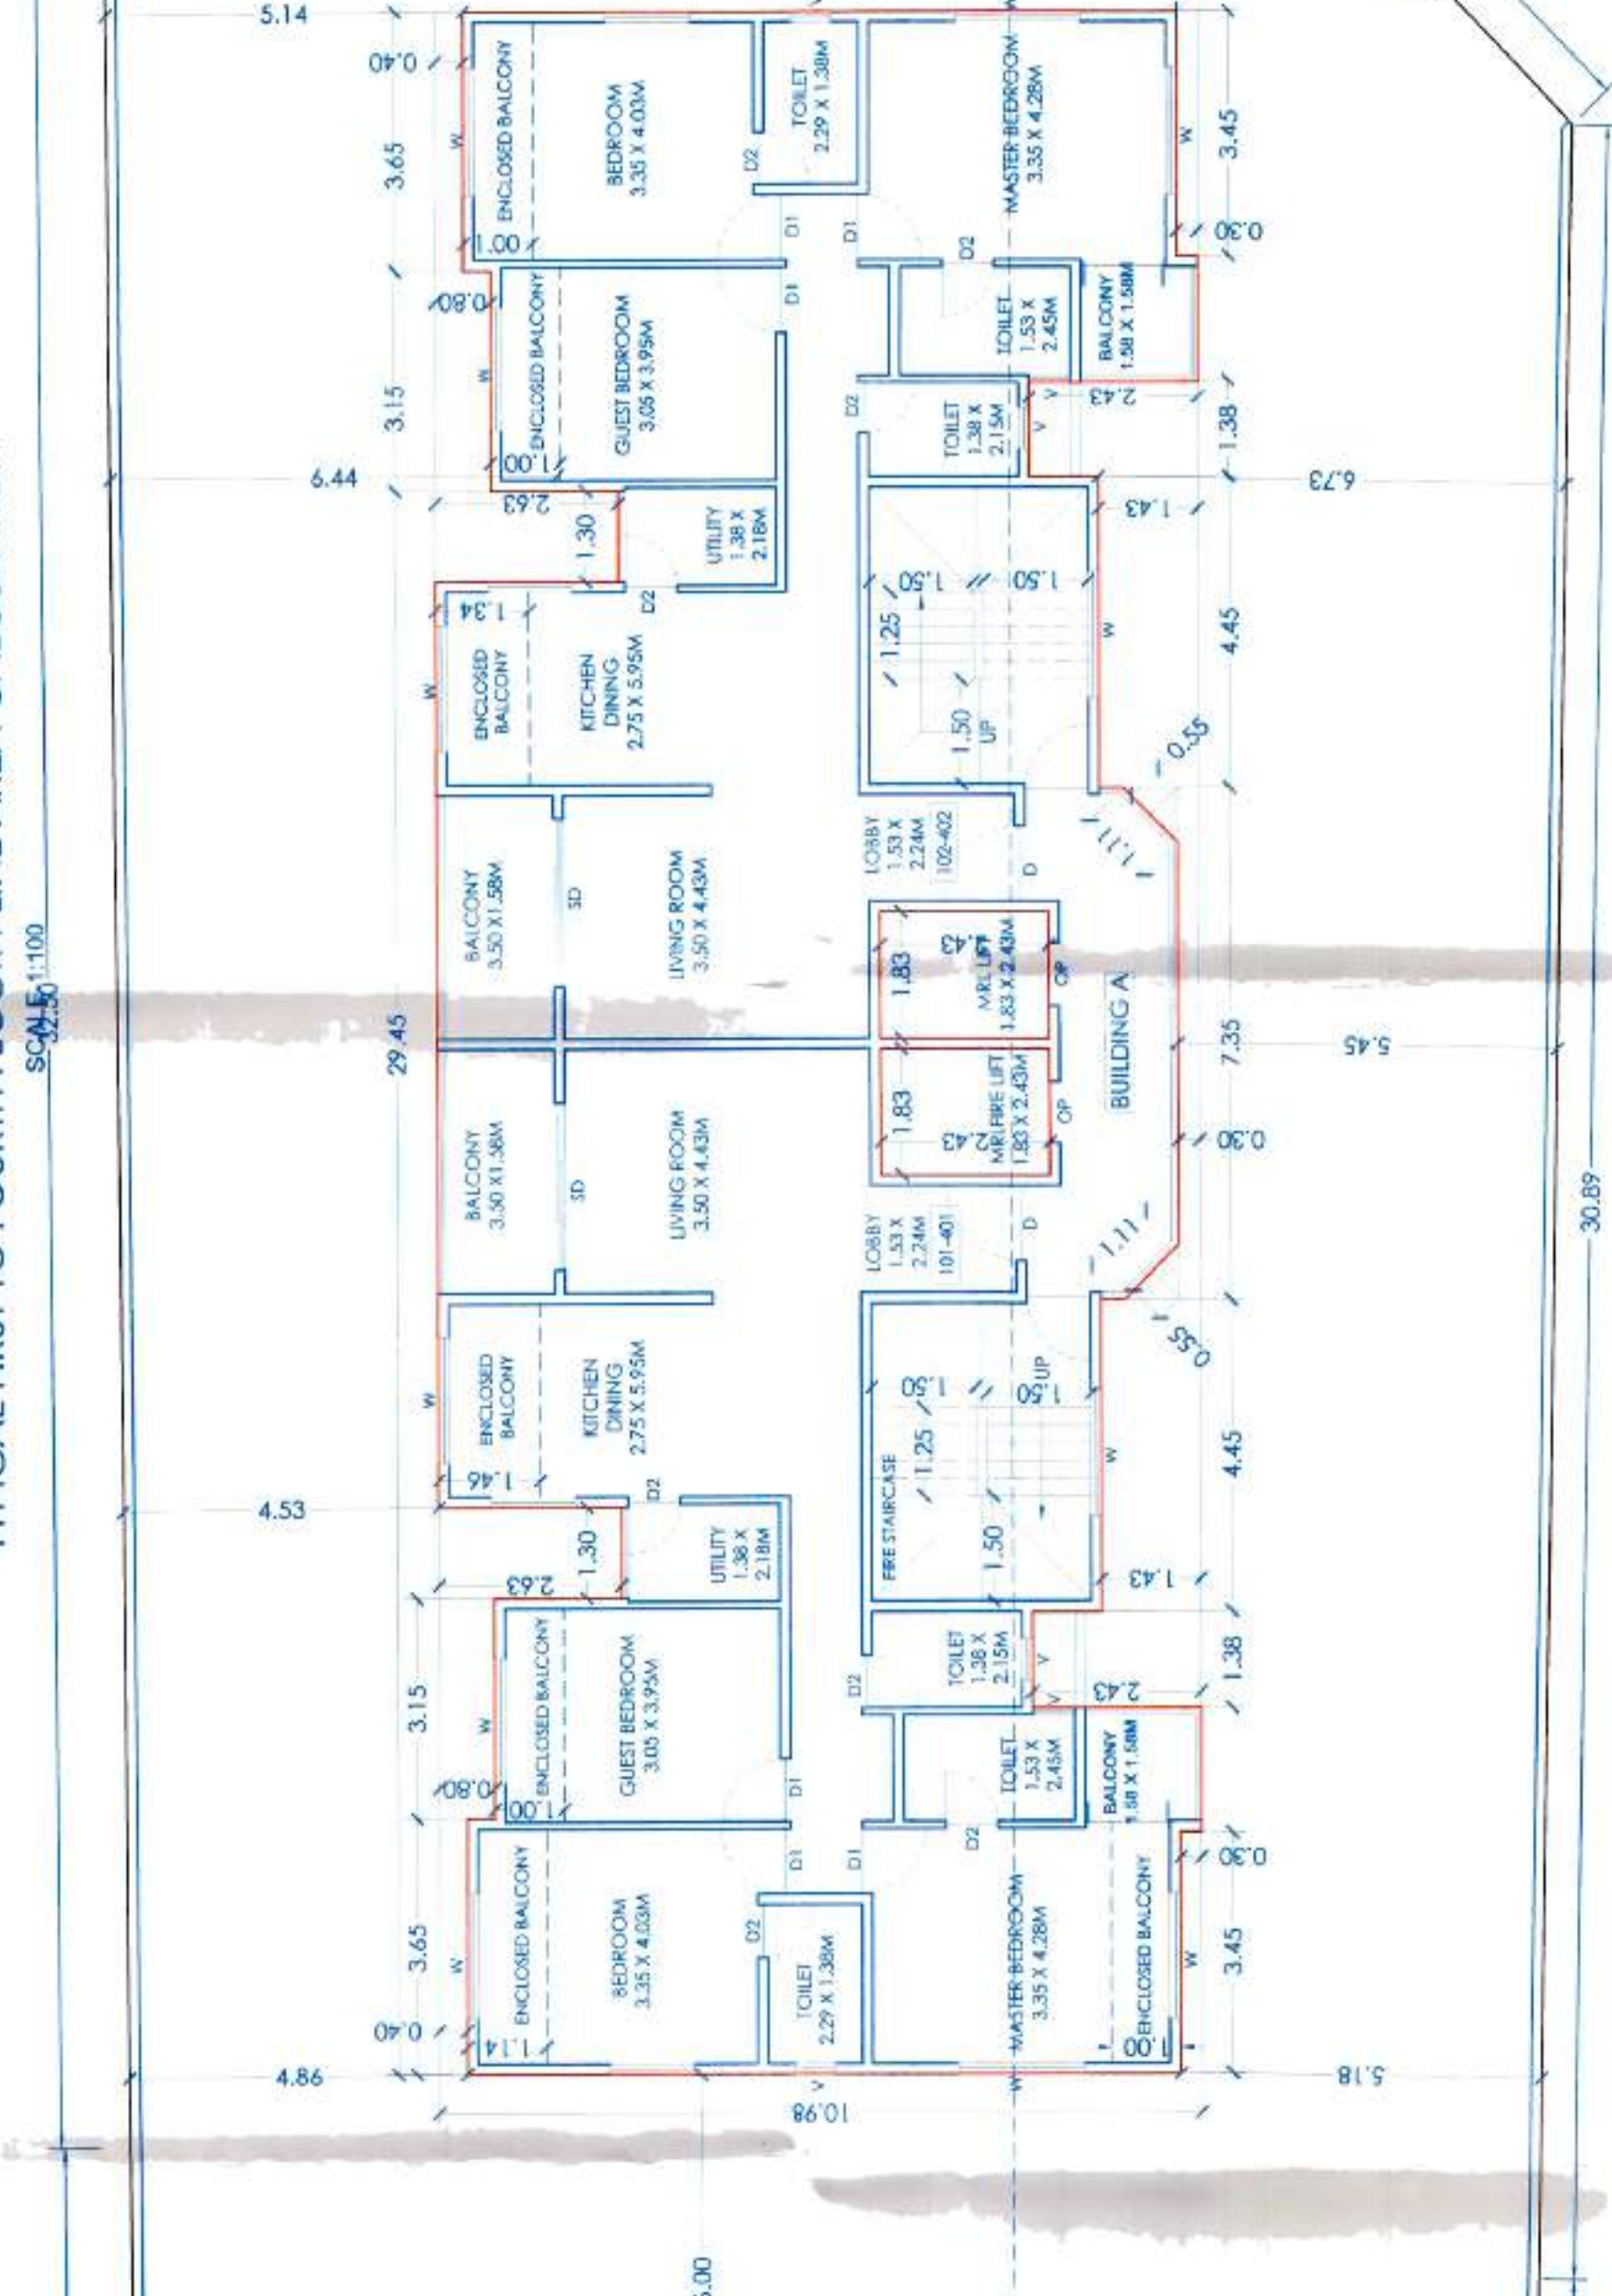

TYPICAL FIFTH AND SEVENTH TO ELEVENTH FLOOR PLAN SCALE:1:100

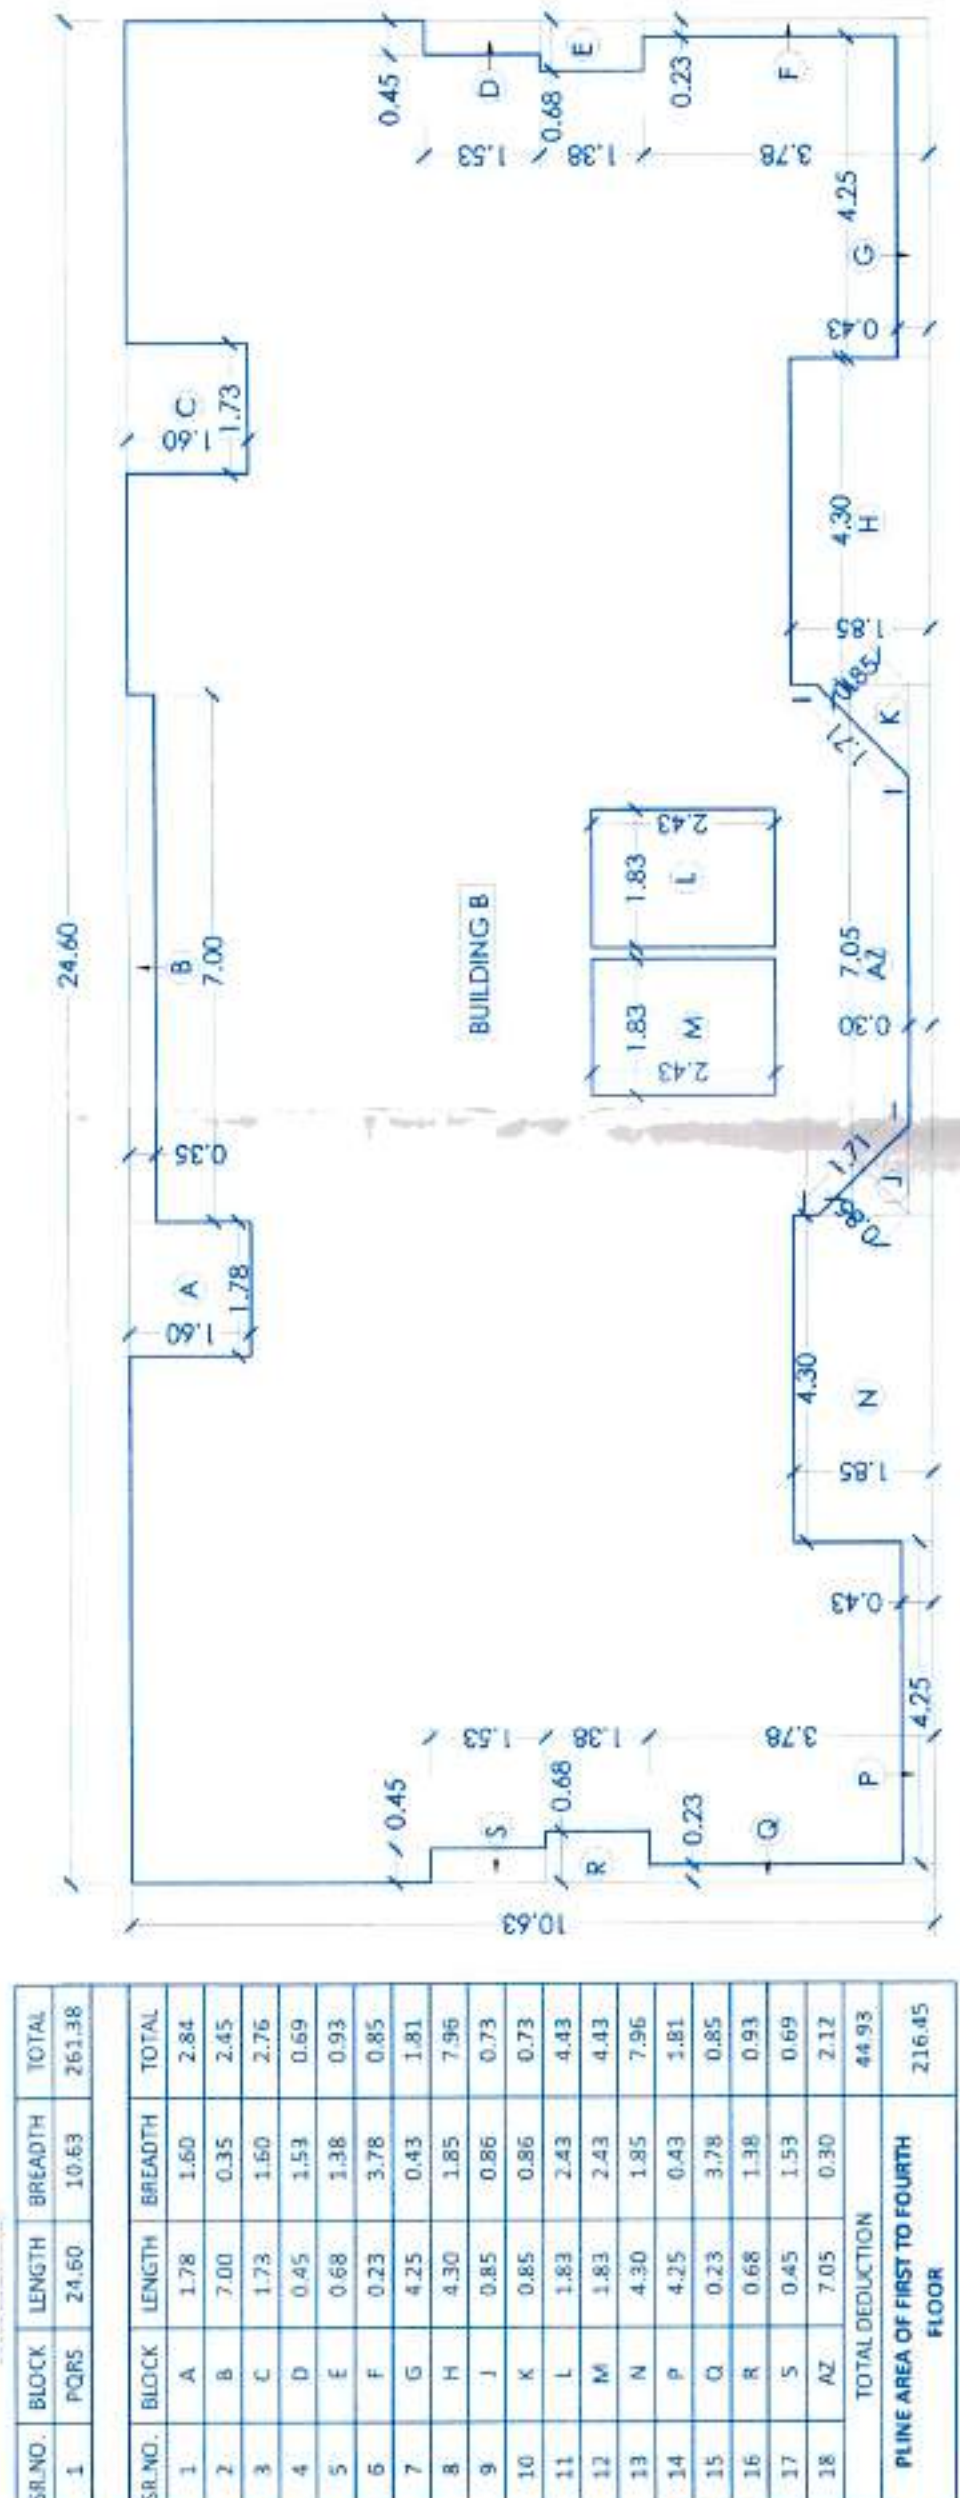

TYPICAL FIRST TO FOURTH FLOOR PLAN SCALE:1:100

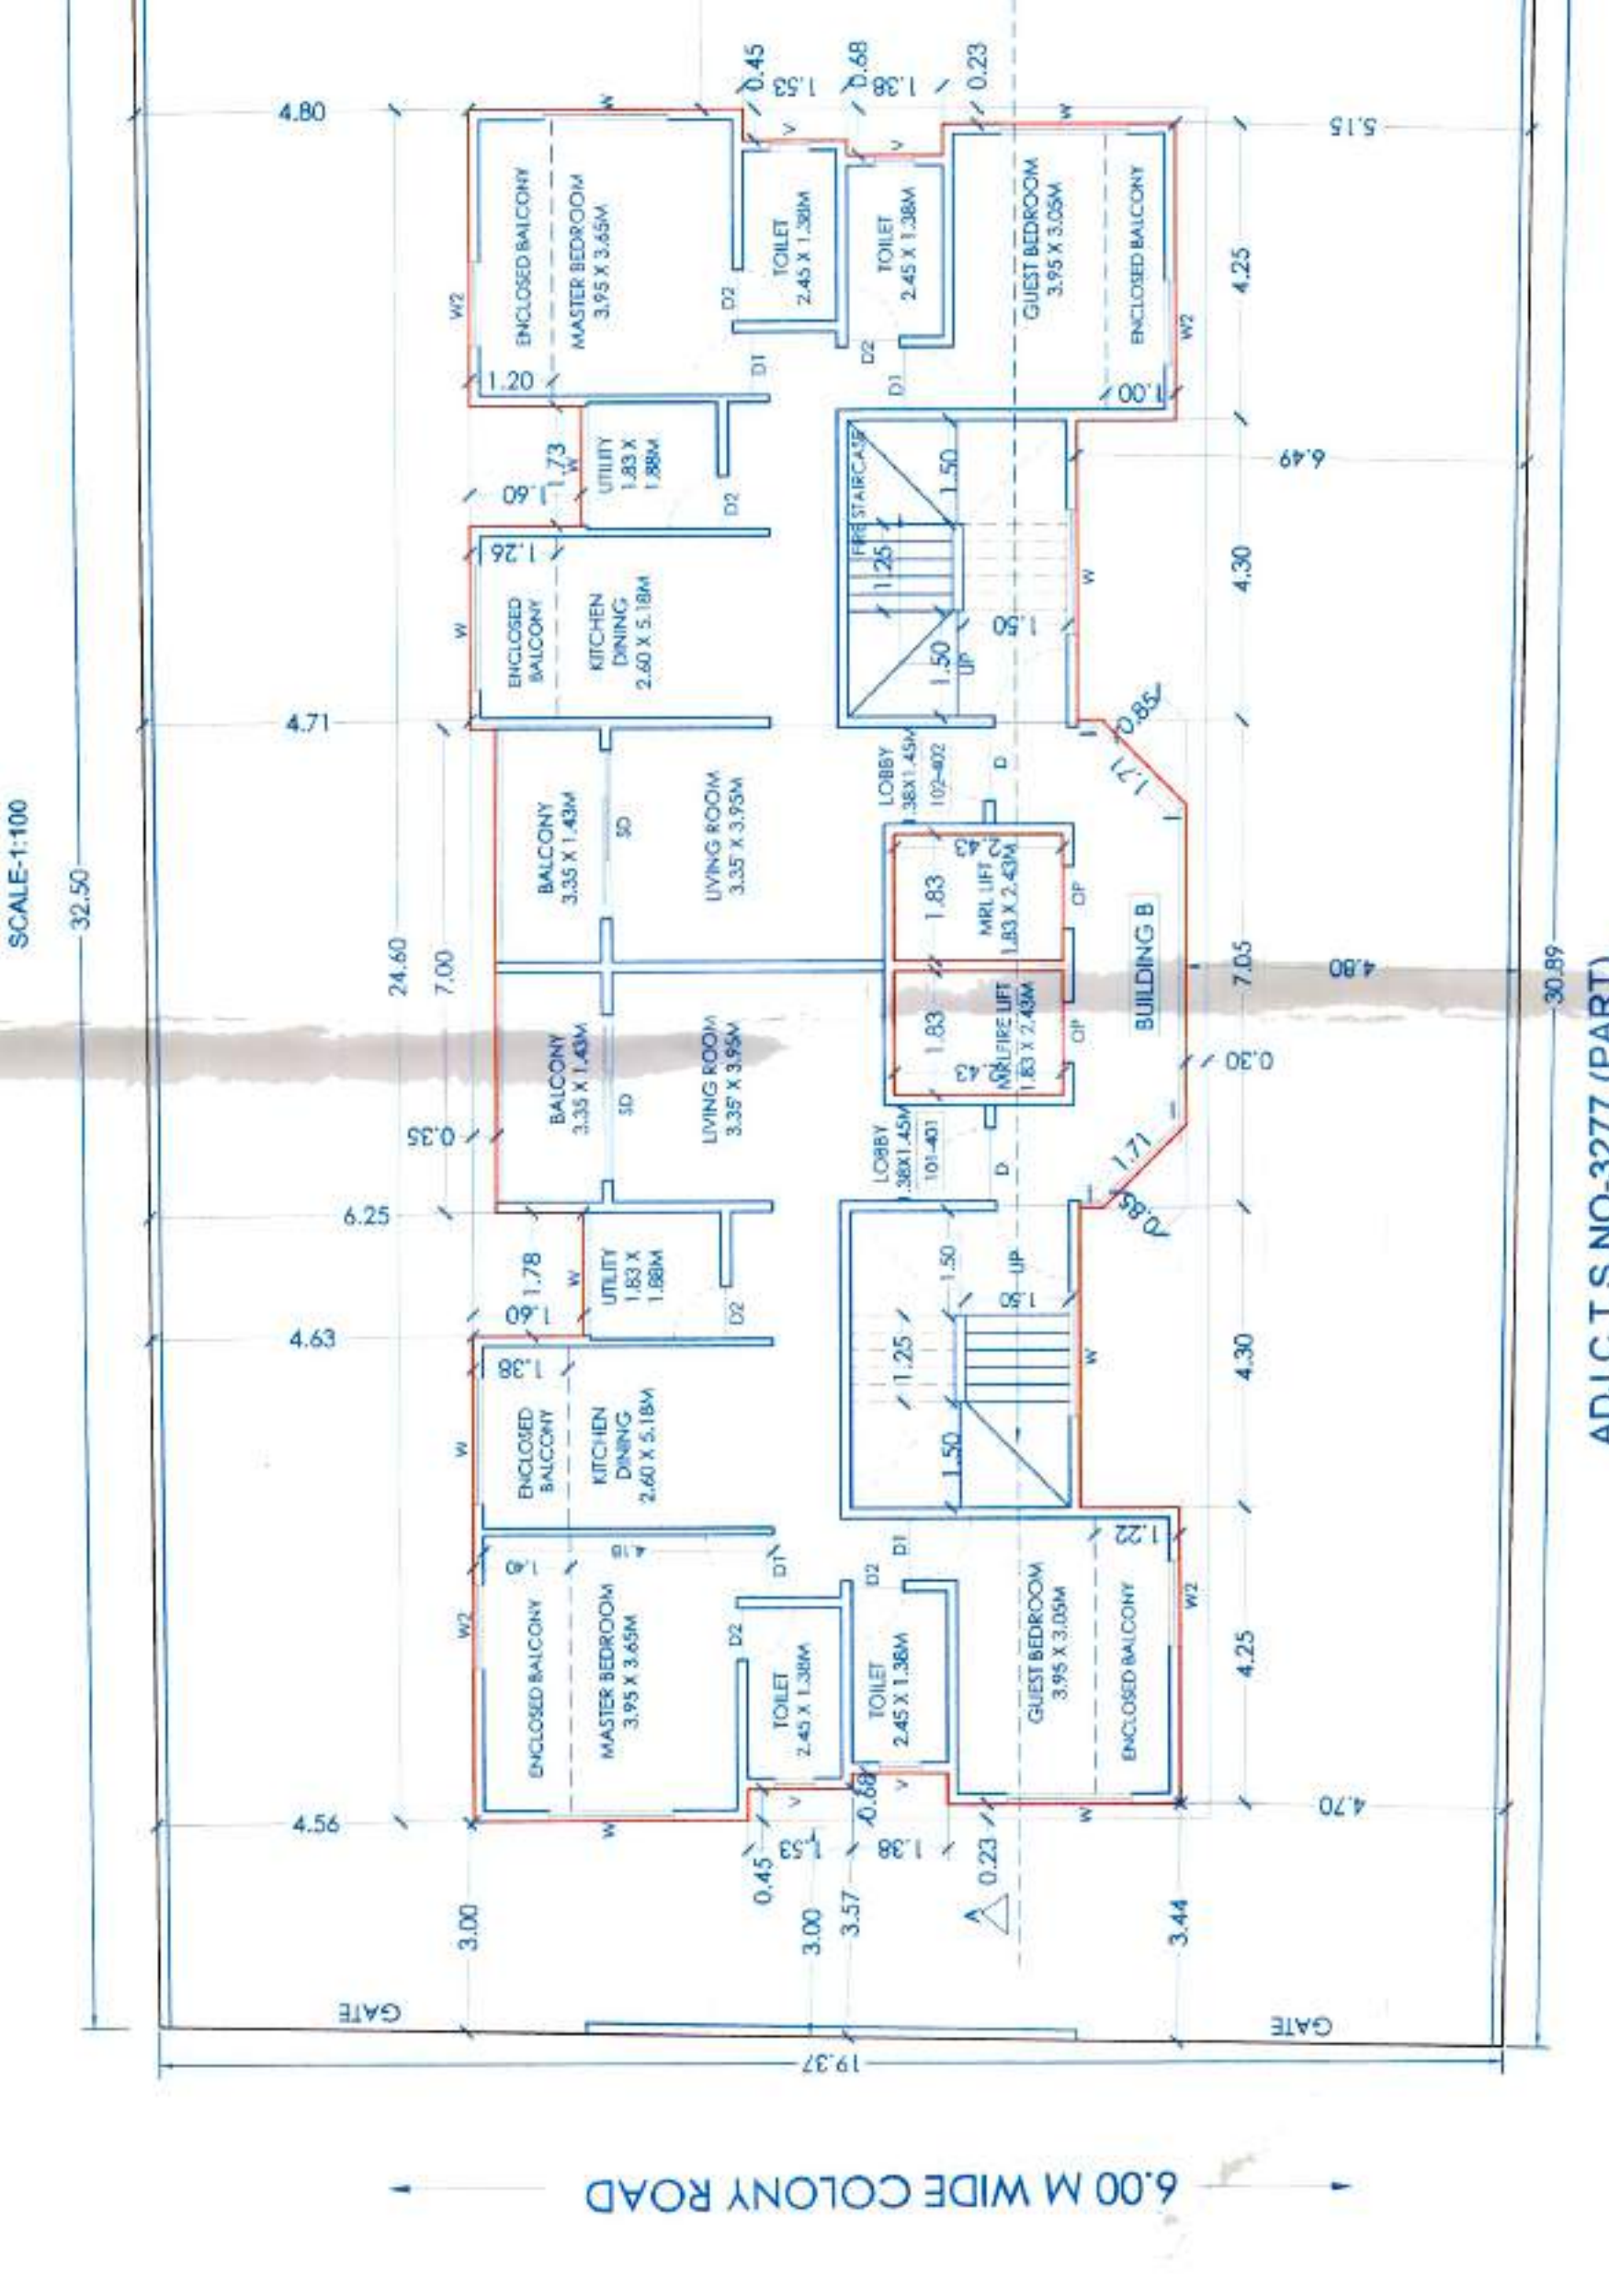


TYPICAL FIFTH AND SEVENTH TO ELEVENTH FLOOR PLAN SCALE:1:100

Table with 3 columns: S.NO, BLOCK LENGTH, BREADTH, TOTAL. Rows 1-17.


Table with 3 columns: S.NO, BLOCK LENGTH, BREADTH, TOTAL. Rows 1-17.

Table with 3 columns: S.NO, BLOCK LENGTH, BREADTH, TOTAL. Rows 1-17.


Table with 3 columns: S.NO, BLOCK LENGTH, BREADTH, TOTAL. Rows 1-17.

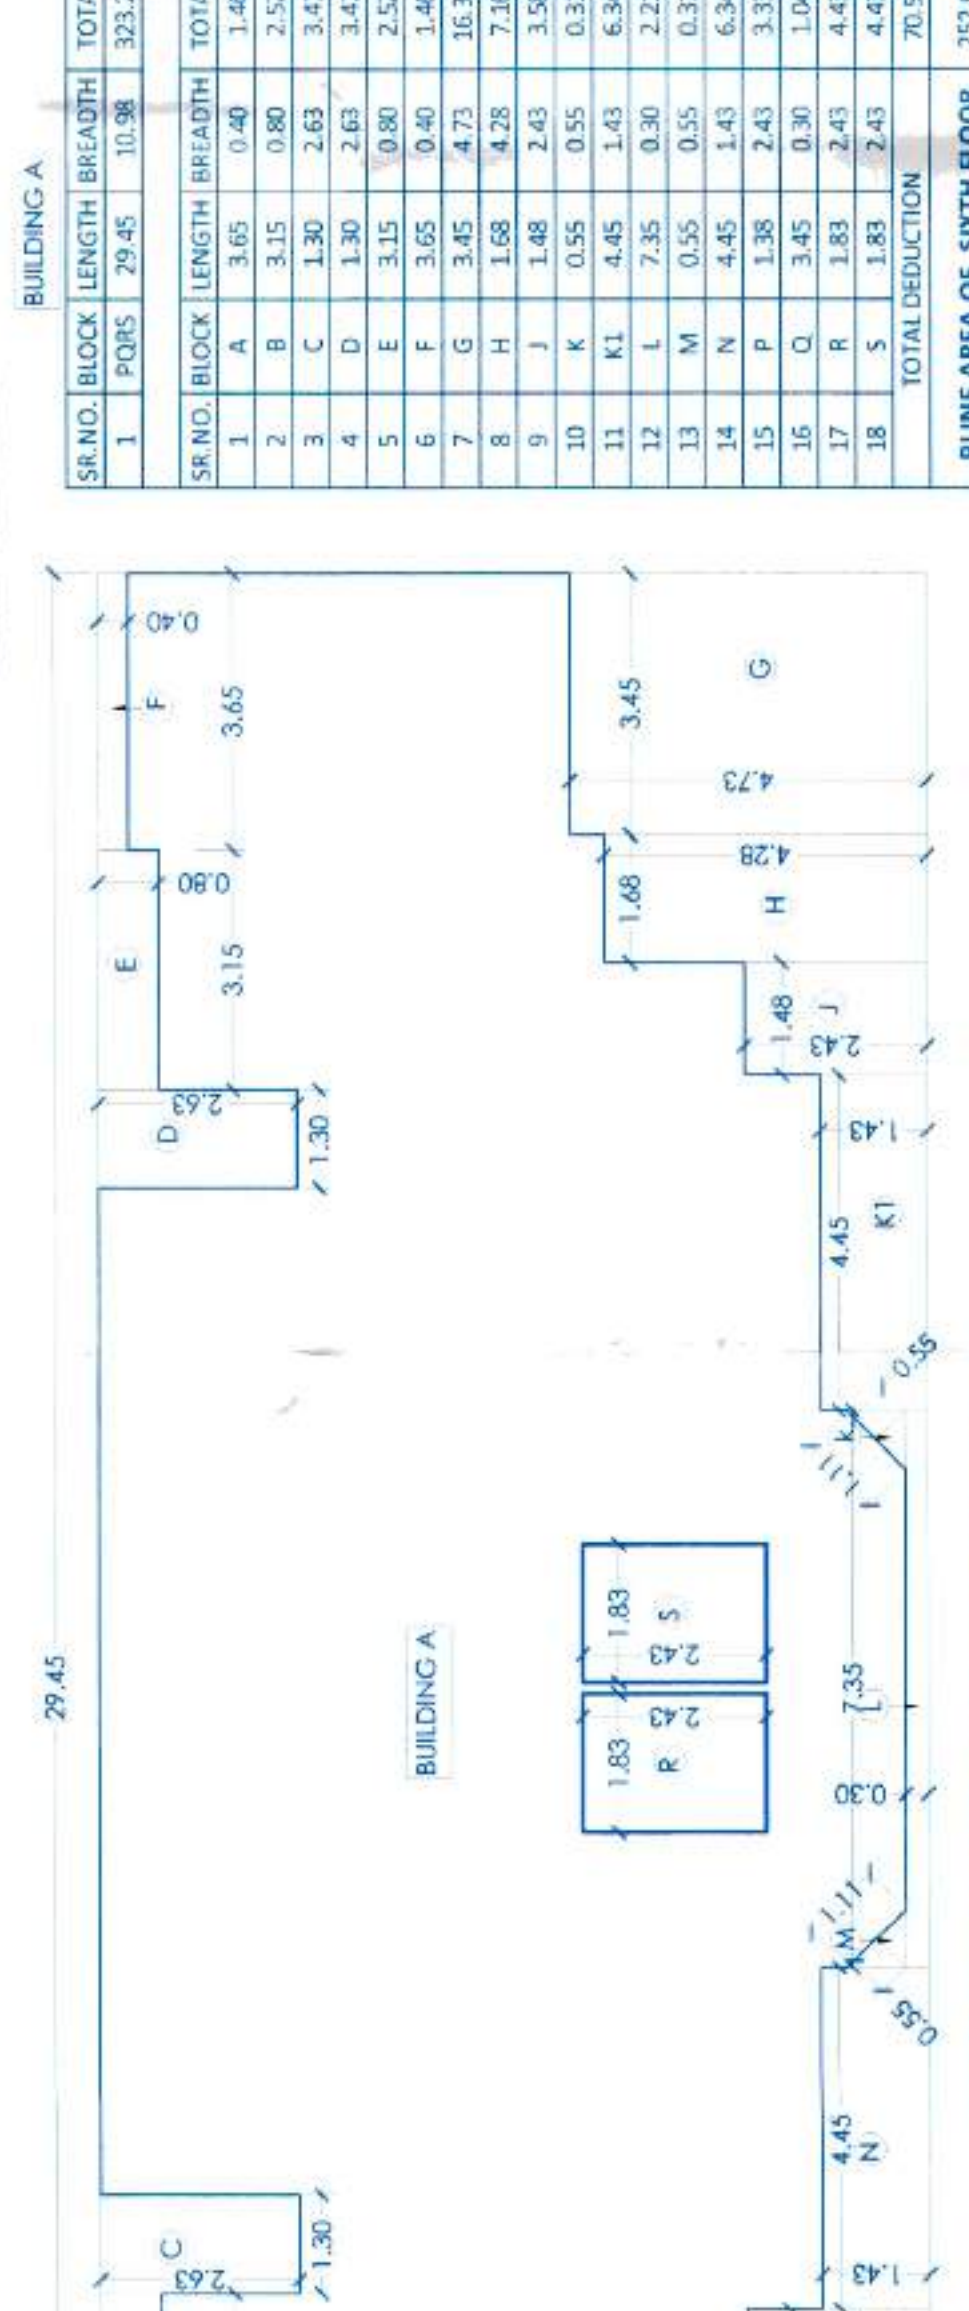


SIX FLOOR PLAN SCALE:1:100

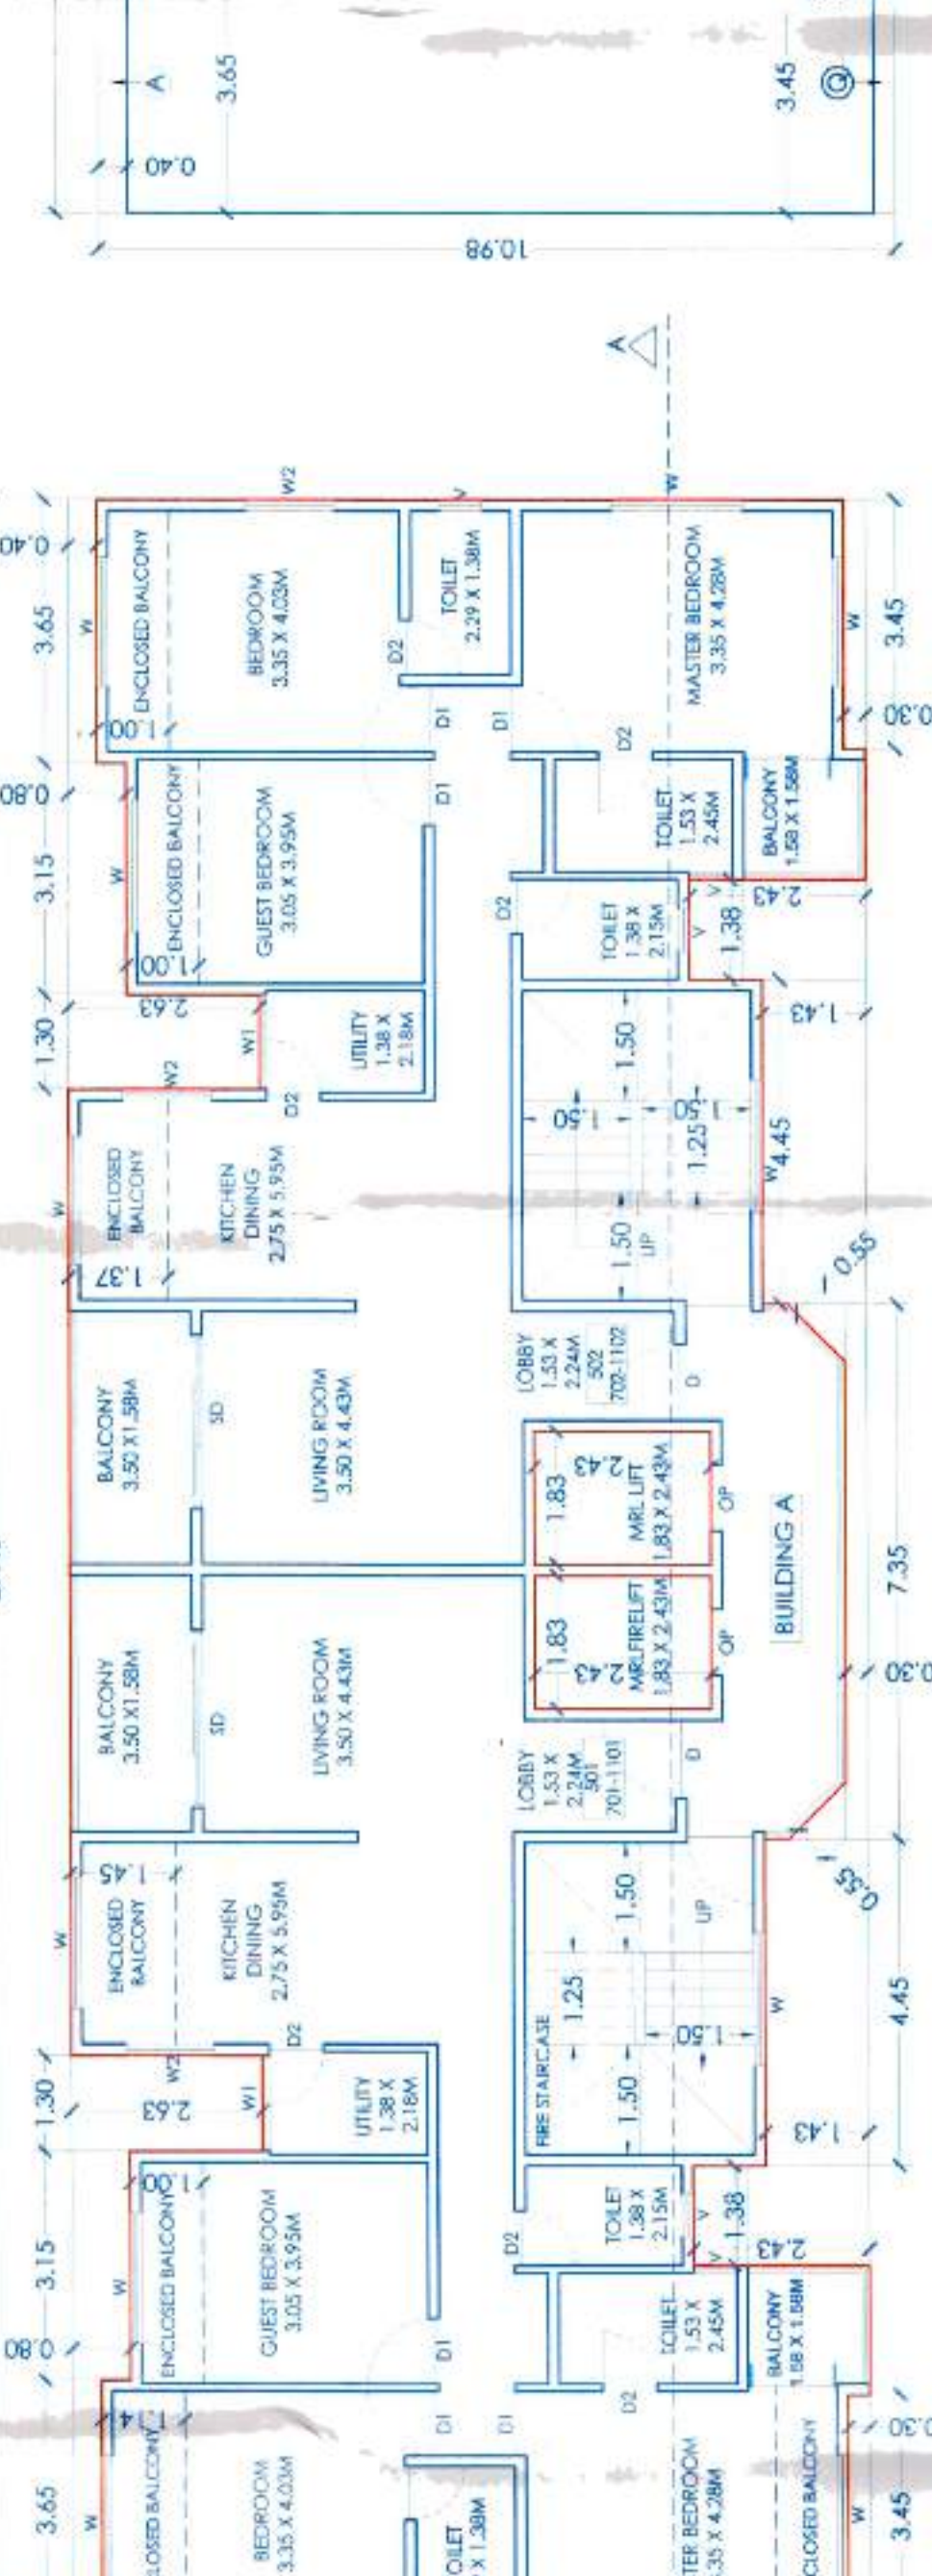


TYPICAL FIFTH AND SEVENTH TO ELEVENTH FLOOR PLAN SCALE:1:100

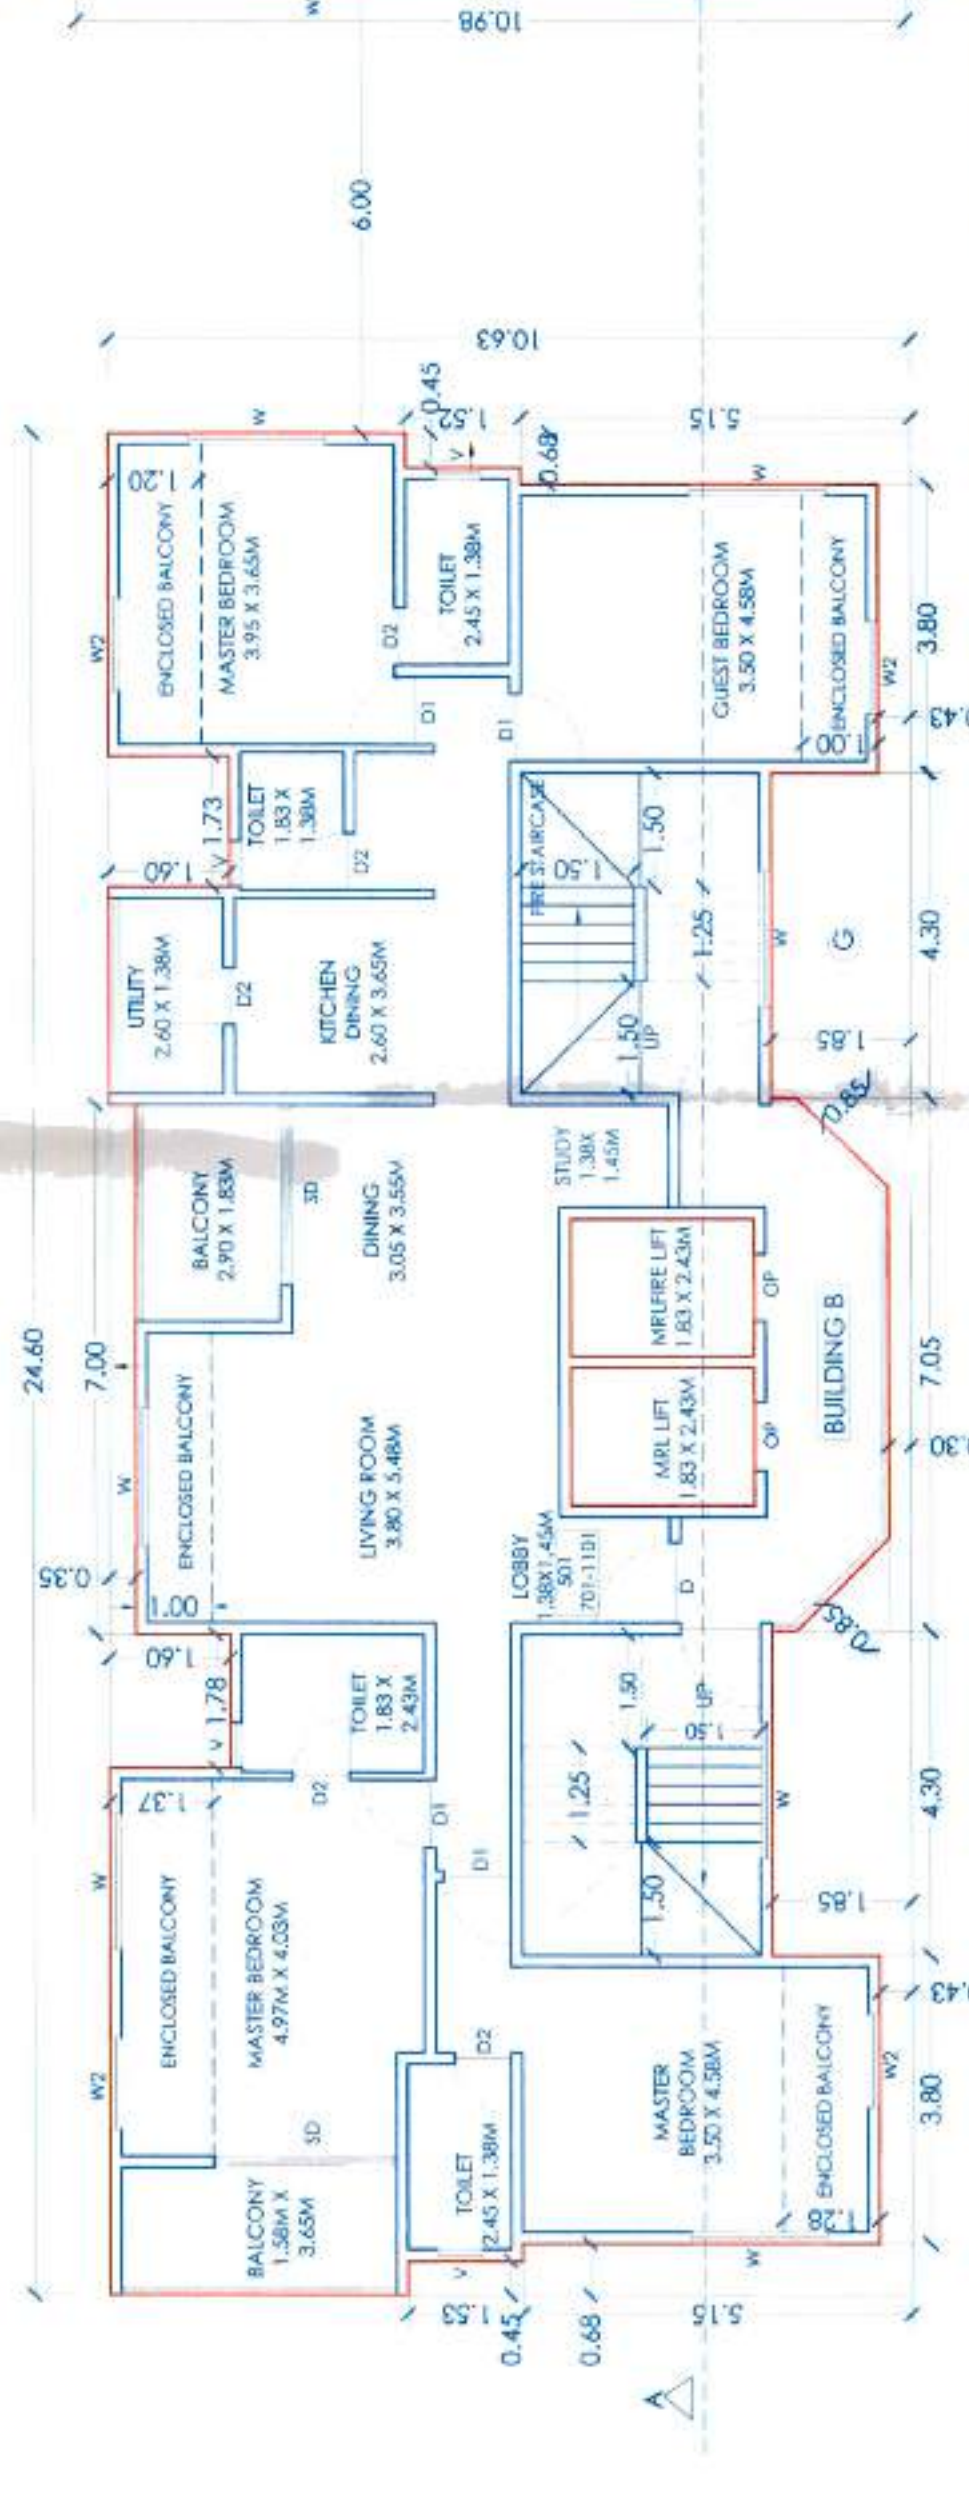

TYPICAL FIFTH AND SEVENTH TO ELEVENTH FLOOR PLAN SCALE:1:100

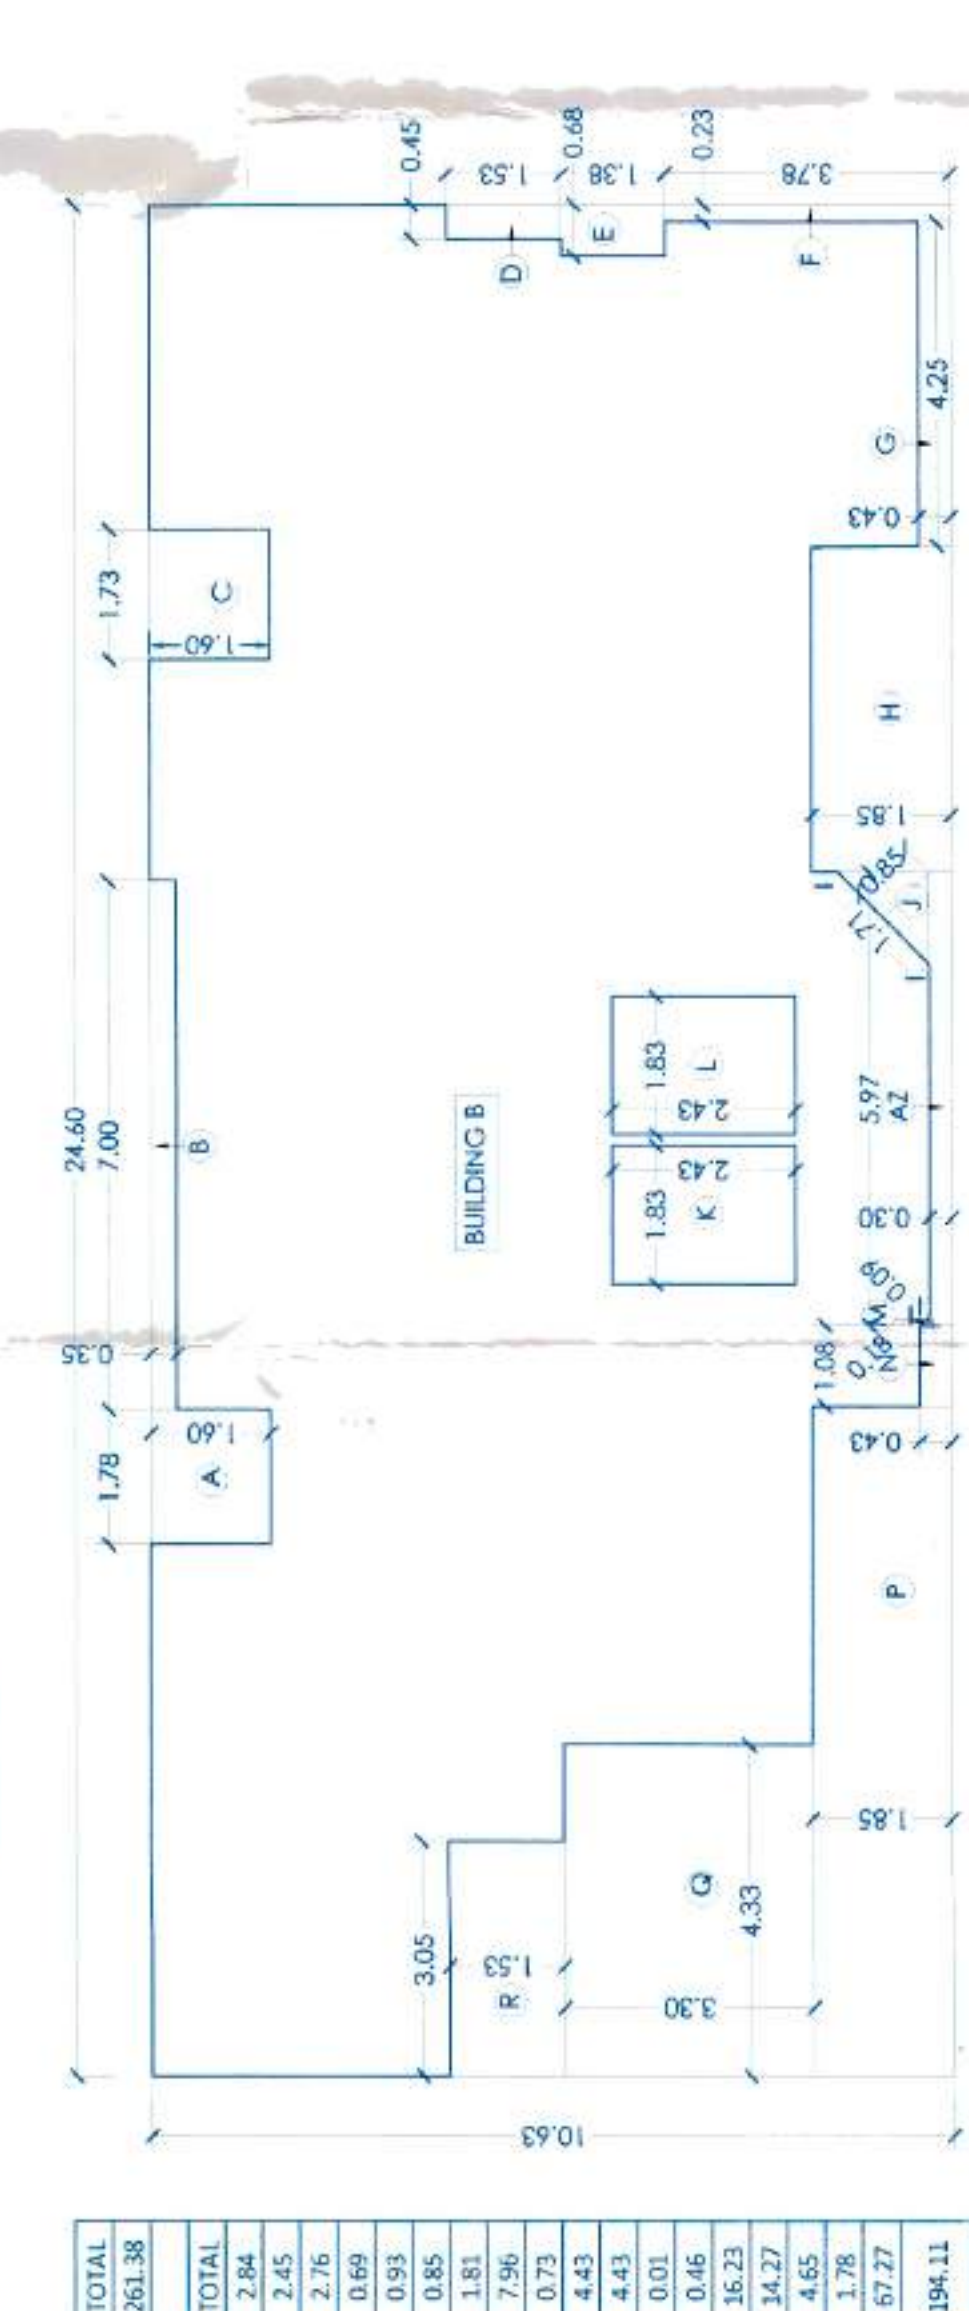

SIX FLOOR PLAN SCALE:1:100

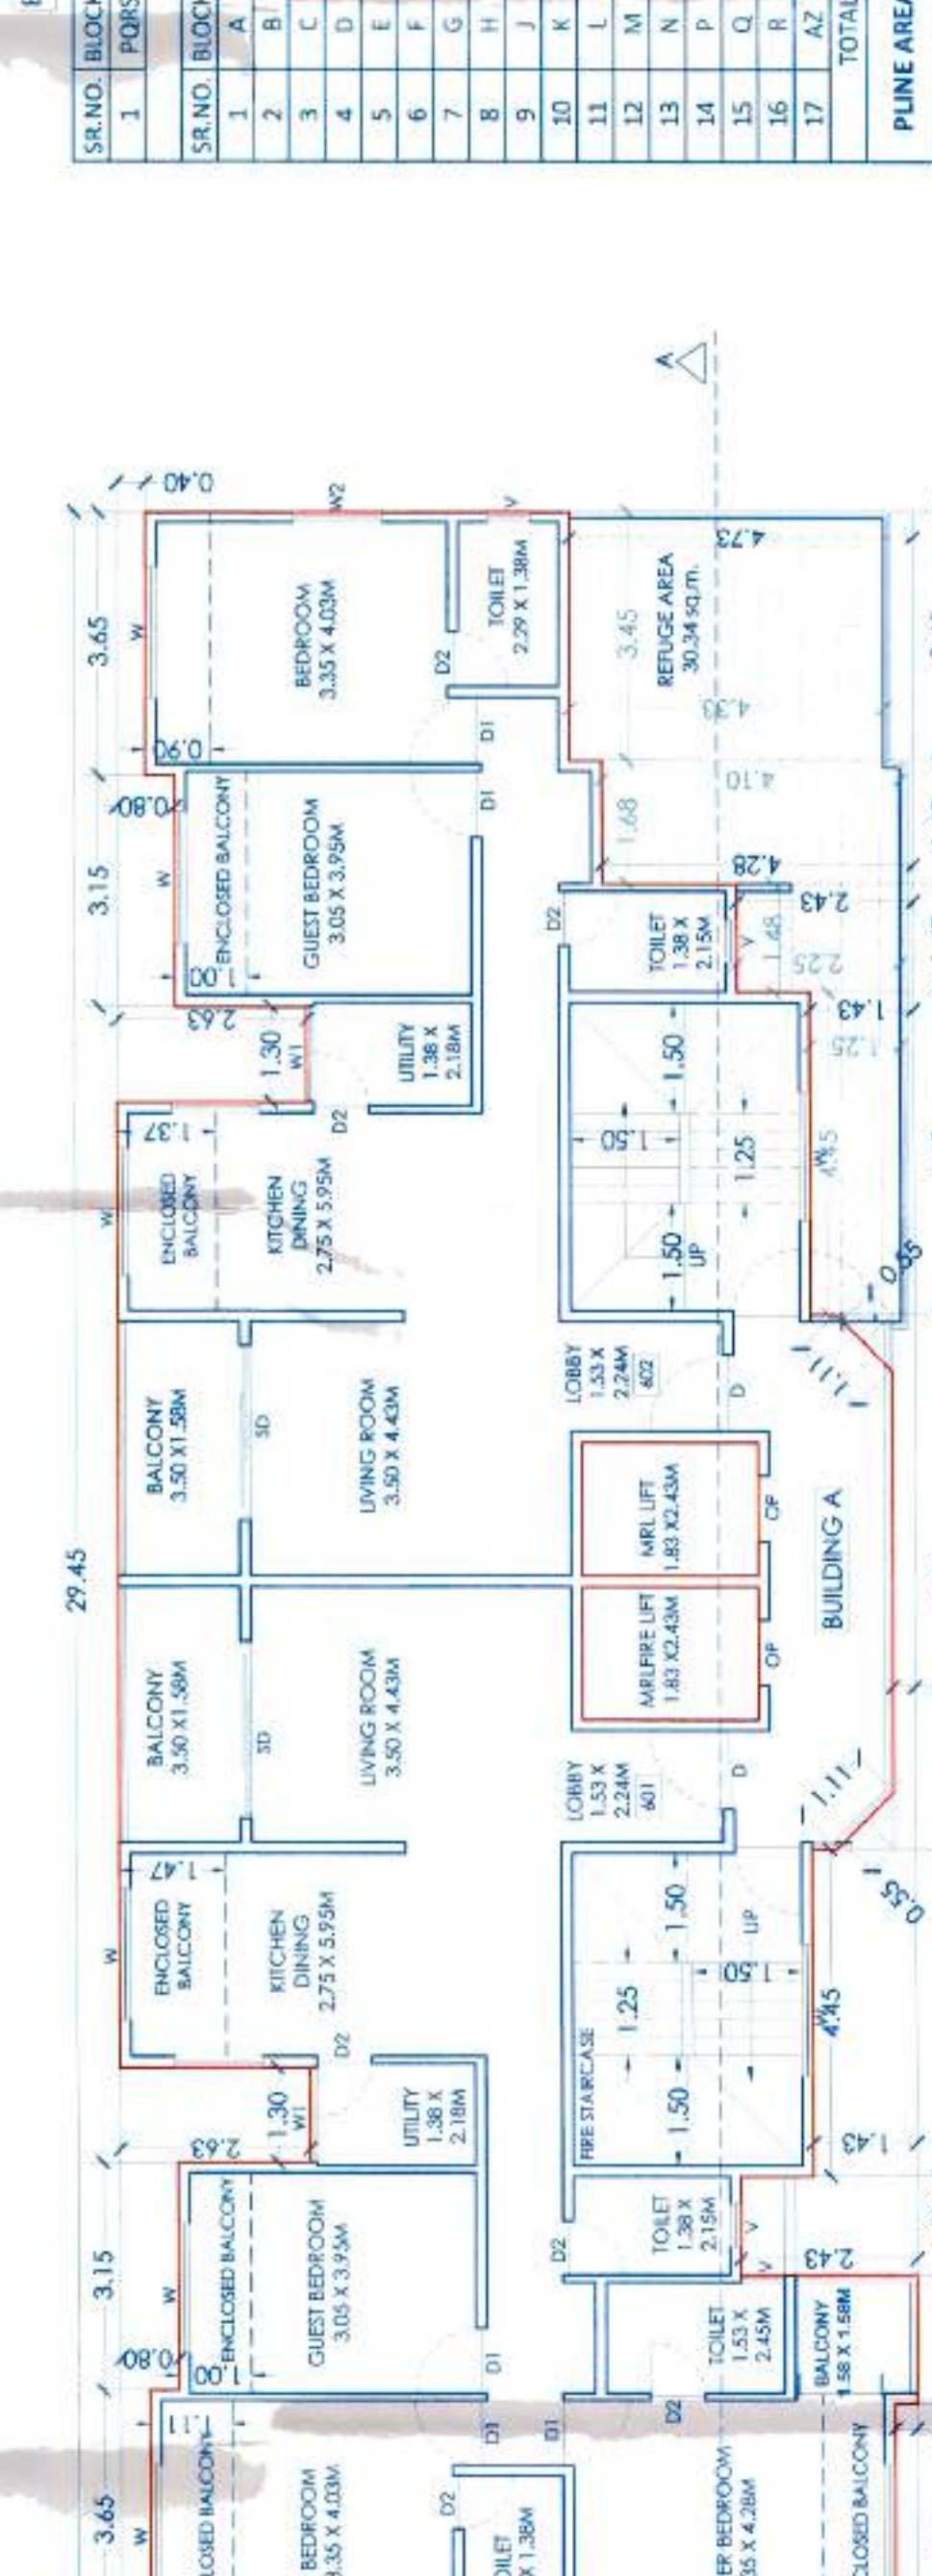

SIXTH FLOOR PLAN SCALE:1:100

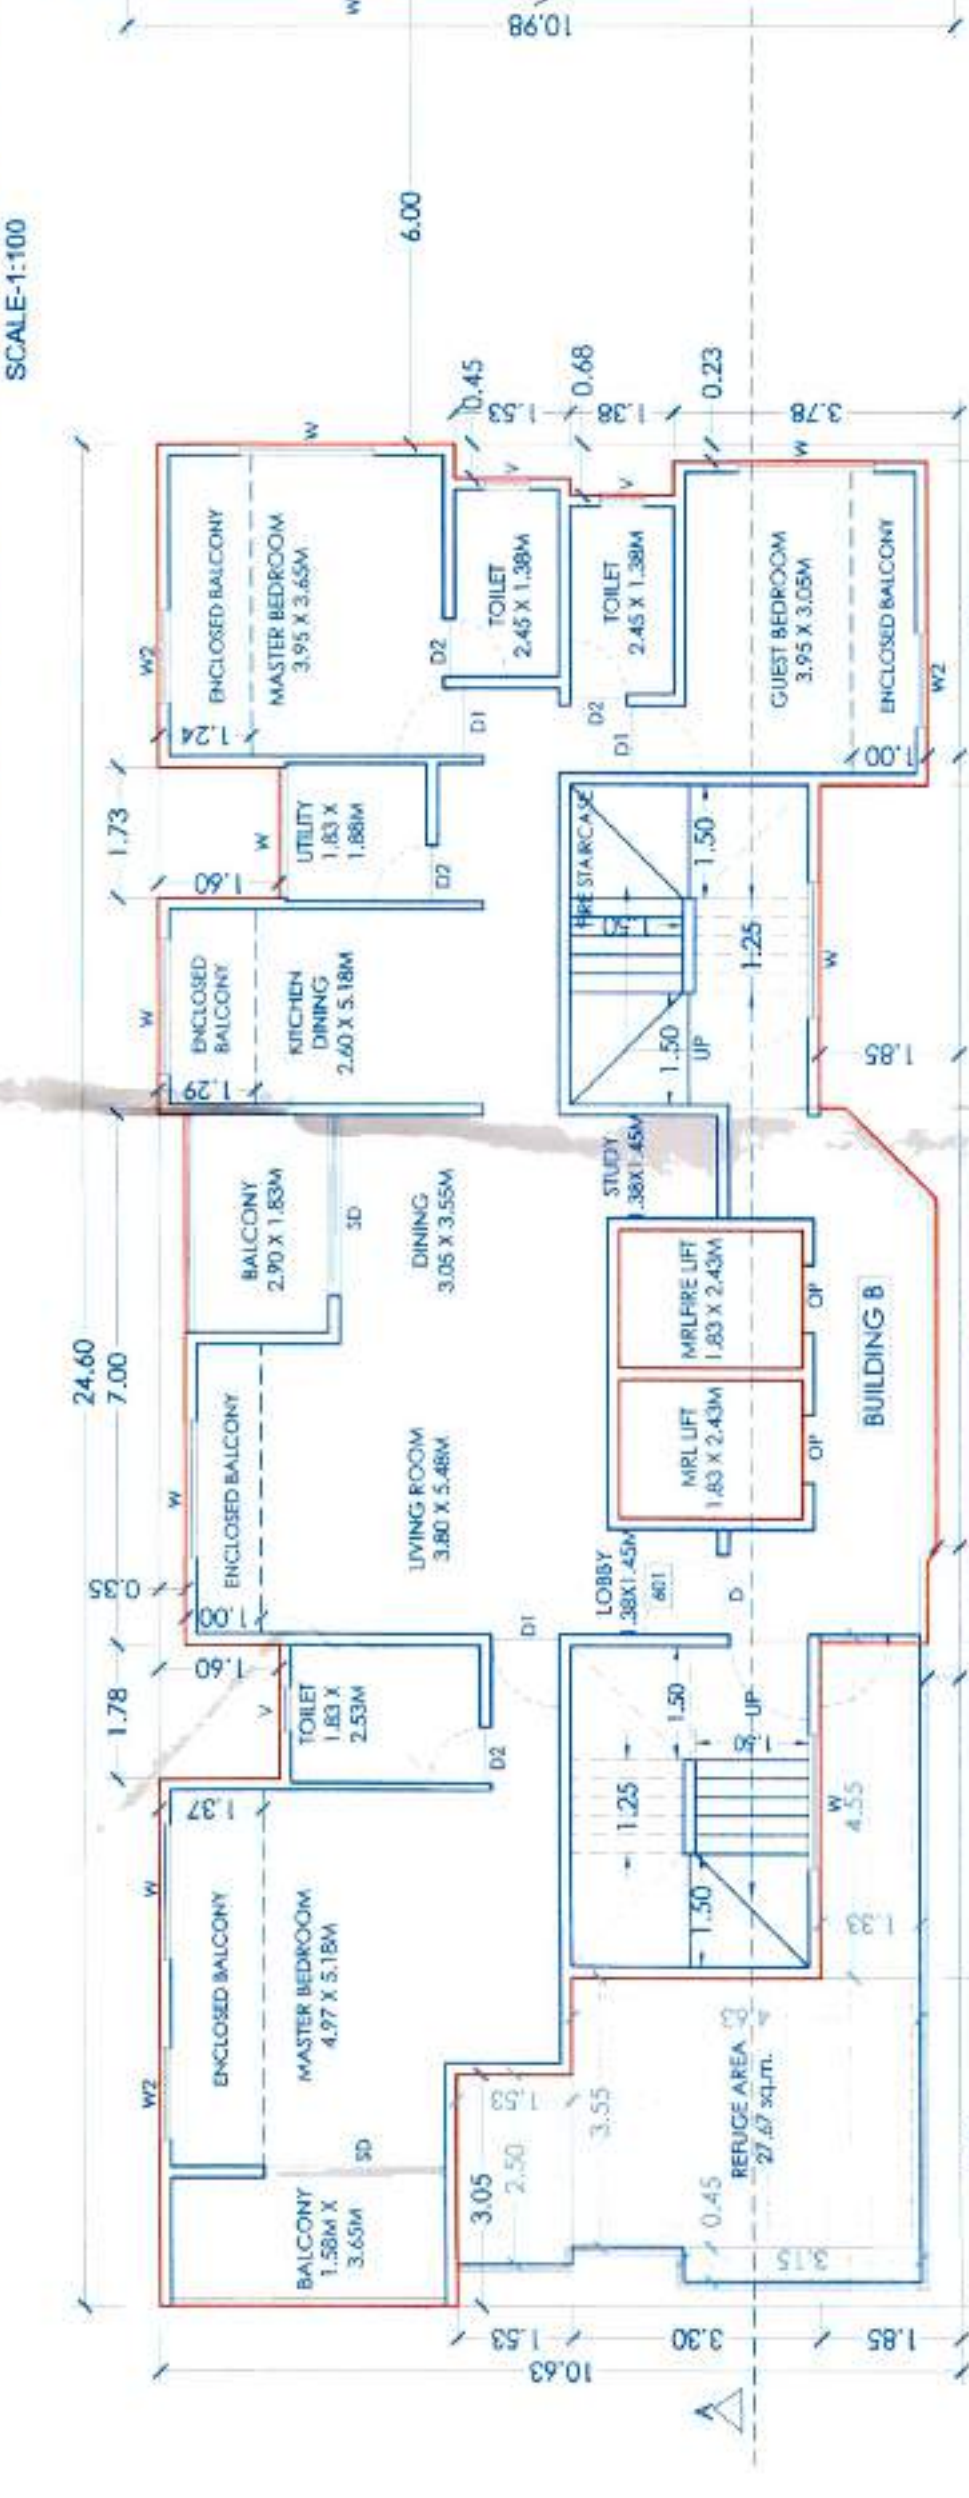


Table with 2 columns: S.NO, BLOCK LENGTH, BREADTH, TOTAL. Rows 1-17.

Table with 2 columns: S.NO, BLOCK LENGTH, BREADTH, TOTAL. Rows 1-17.

Table with 2 columns: S.NO, BLOCK LENGTH, BREADTH, TOTAL. Rows 1-17.

Table with 2 columns: S.NO, BLOCK LENGTH, BREADTH, TOTAL. Rows 1-17.