
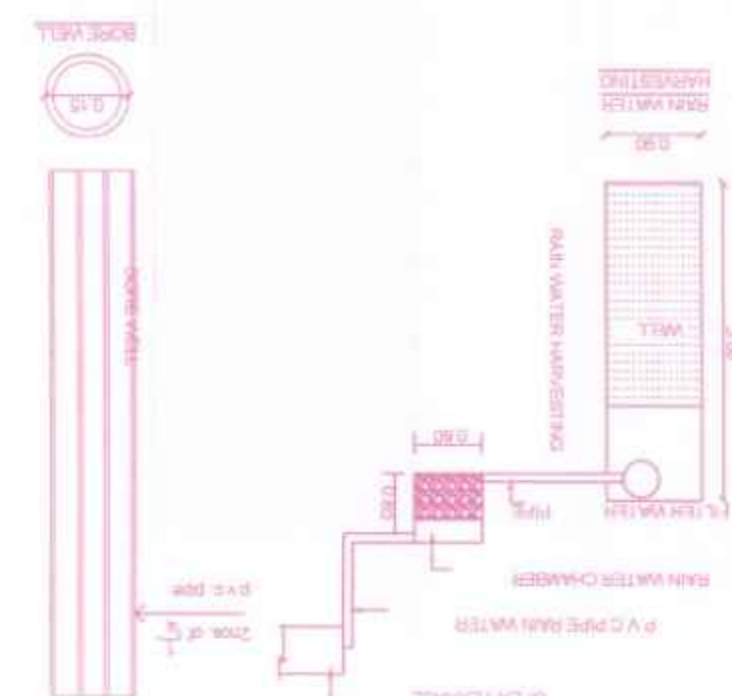


The drawing consists of three views: Plan, Elevation, and Section.

- PLAN:** Shows a square foundation with a central column. Dimensions include a total width of 3000, a central column width of 400, and a distance of 100 from the column center to the inner edge of the foundation. The plan also shows reinforcement details: 8-20T TMT ROCS, 8-20T TMT ROCS AT 150 CRS, and 150 CRS ON BOTHWAYS.
- ELEVATION:** Shows the side view of the foundation. Dimensions include a total height of 150, a base width of 3000, and a central column width of 400. The elevation also shows reinforcement details: 150T TMT ROCS AT 150 CRS ON BOTHWAYS and 150T TMT ROCS AT 150 CRS.
- SECTION:** Shows a cross-section of the foundation. Dimensions include a total width of 3000, a central column width of 400, and a distance of 100 from the column center to the inner edge of the foundation. The section also shows reinforcement details: 8-20T TMT ROCS, 8-20T TMT ROCS AT 150 CRS, and 150T TMT ROCS AT 150 CRS.

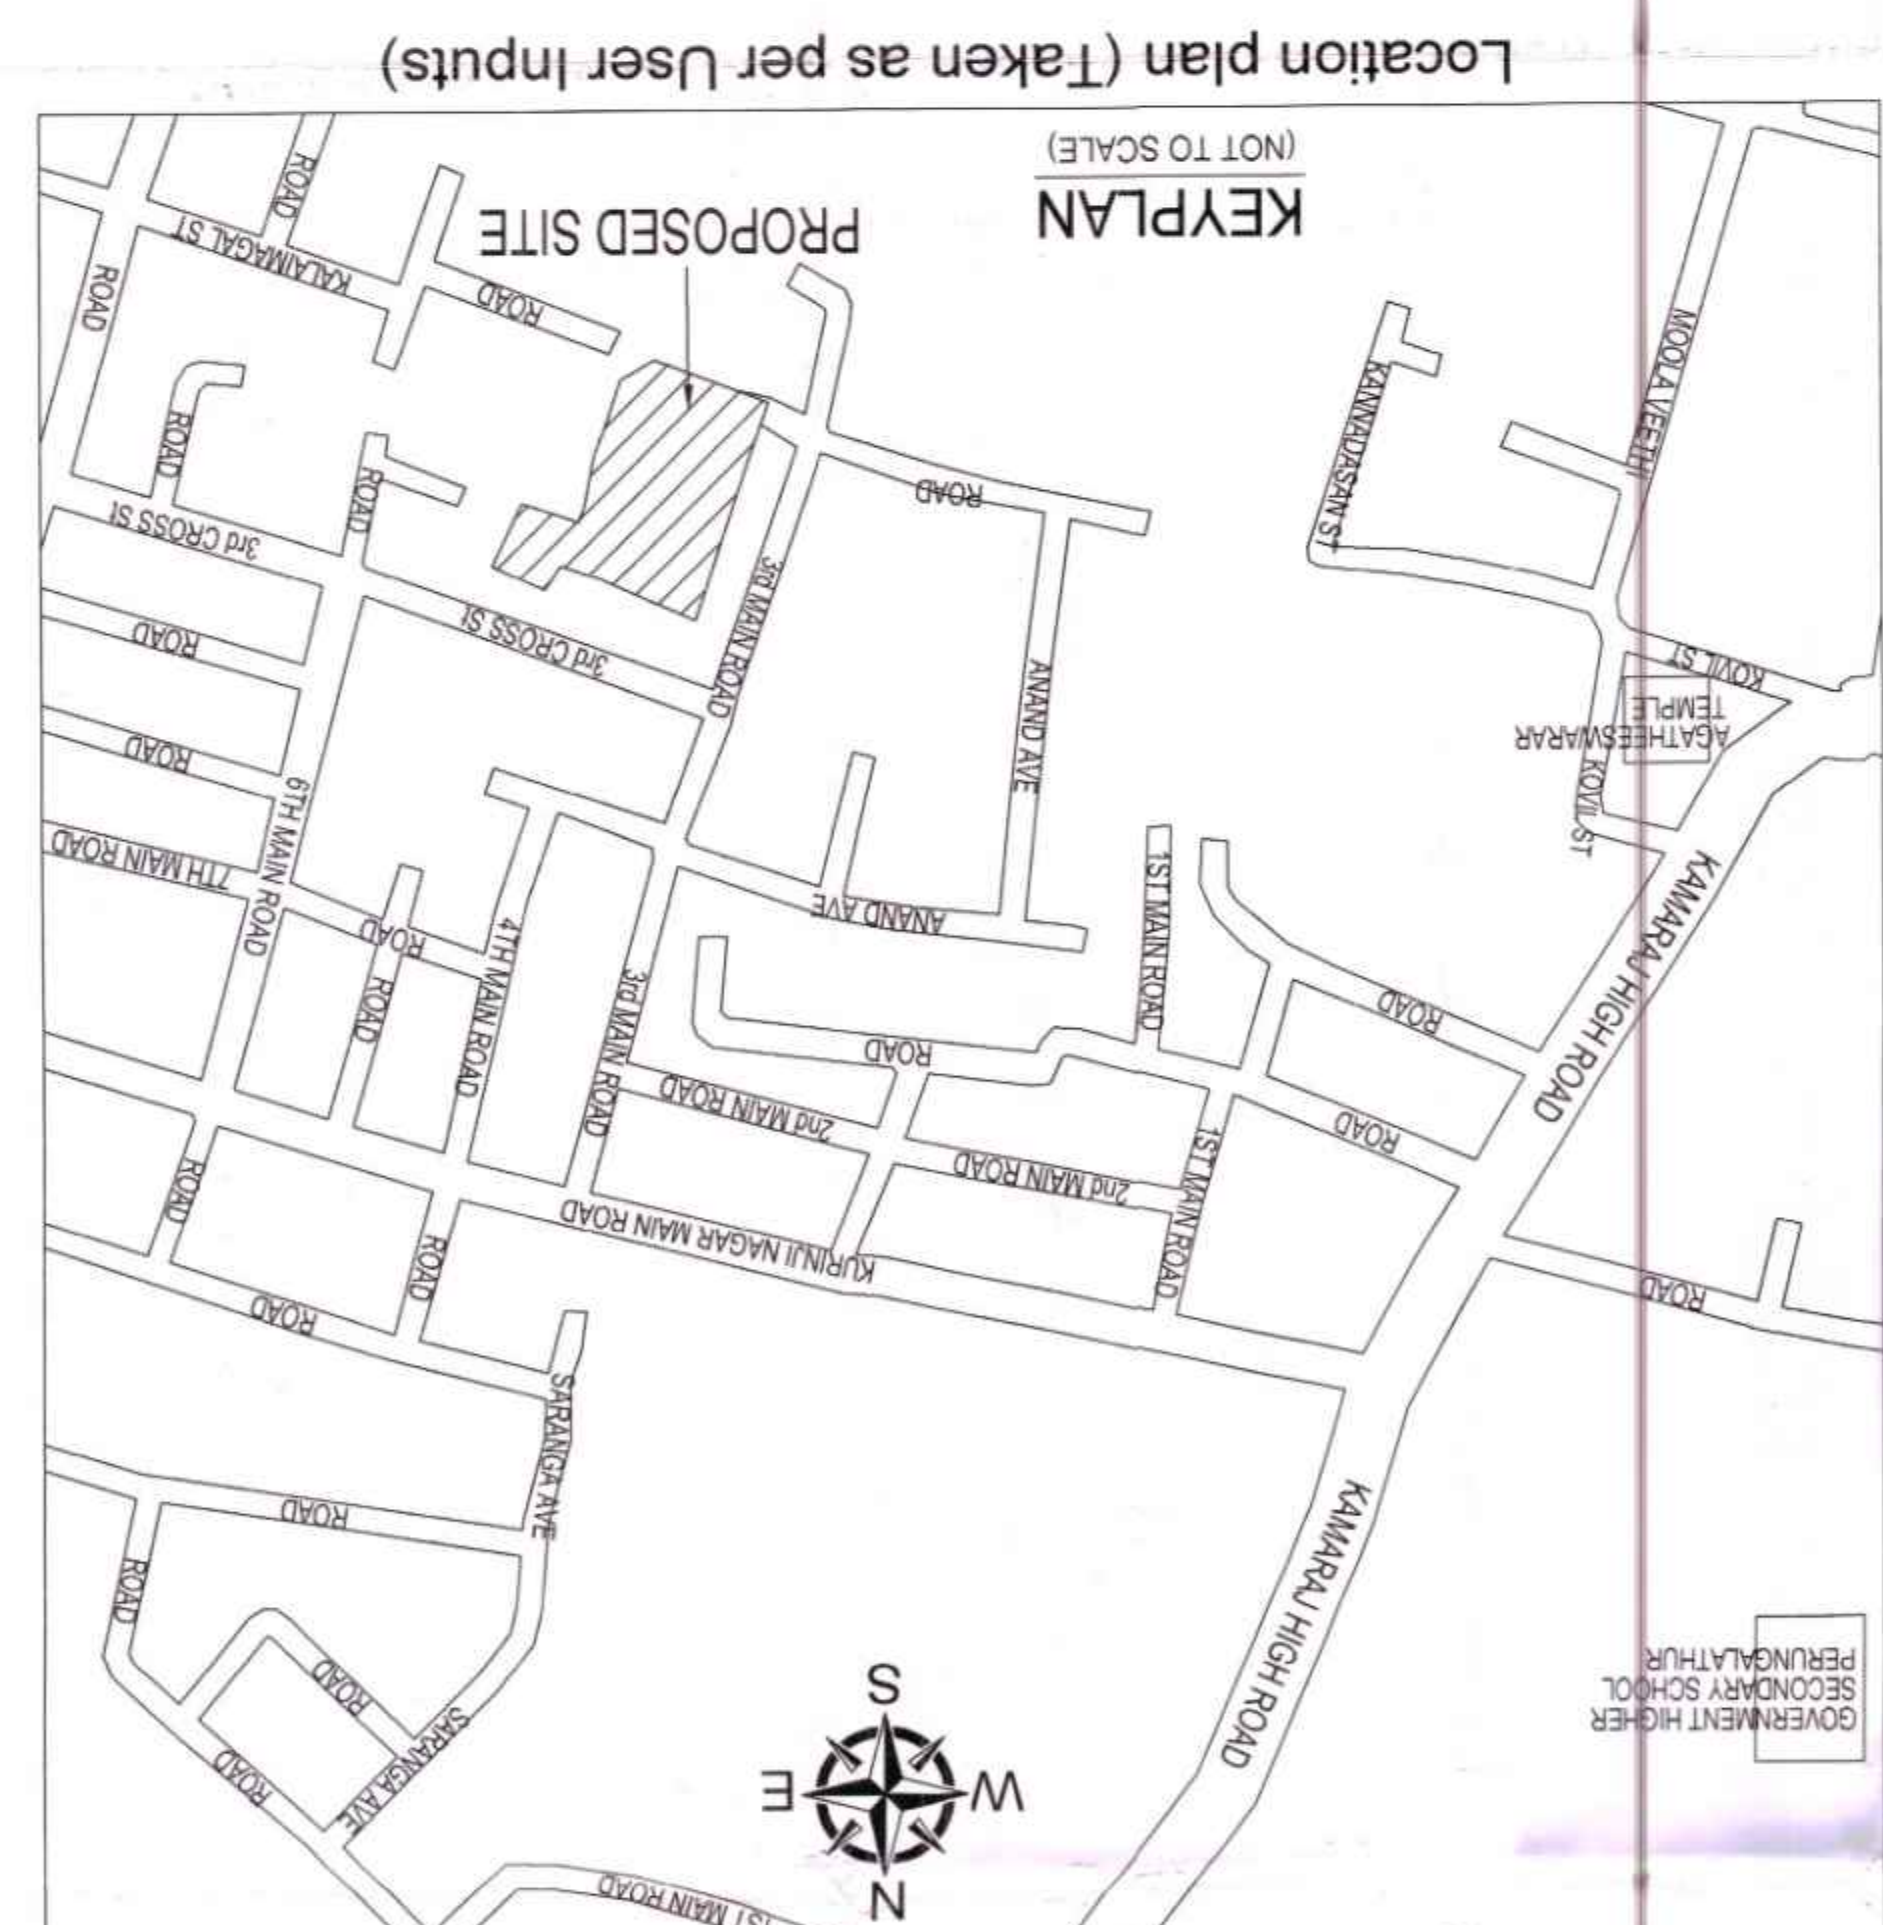

Site plan showing a proposed building footprint (hatched area) and surrounding infrastructure. The building is labeled "Building Height : 18.30 Mtrs" and "No of Floors : S+5 Floors". The plan includes three underground tanks (UGTANK) for Rain Water, Storm Water, and Sewage Water, and a Sewage Treatment Plant (STP). The site is bounded by a 1.5M Height Compound Wall. Dimensions and coordinates are provided for various points on the site boundary and internal features.

[illegible]



Applicants (Owner / Developer / Power of Attorney)



This is a system generated drawing as per the soft copy submitted by the Architect/ License Engineer

See also 174290b, 2013, a separate list of references on this topic.
See also 174290c, 2013, a separate list of references on this topic.
See 181715, 181973, 182047, 182153, 182154, 182155,1826

CHENNAI METROPOLITAN DEVELOPMENT AUTHORITY

PLAN SHOWING THE PROPOSED CONSTRUCTION OF
STILT FLOOR PARKING - 3 FLOORS HEIGHT - 18.30M
RESIDENTIAL, BEAT 1ST FLOOR, YOGA & GYM AT 2ND
FLOOR, LEAVING PREMIUM 53 WITH APPROVED
HOUSING BENEFIT AT 12.00M WIDE 3RD MAIN ROAD
EXTENSION. KIRANI, NAGAR, PERUNGALATHUR
CHENNAI - 600 055 COMPRISED IN OLD S.72, 97.3
99.1A AND AS PER PARTY S.NOS. 971, 972, 973
99.1B OF PERUNGALATHUR VILLAGE WITHIN THE
LIMITS OF TAMBARAM MUNICIPAL CORPORATION.

TYPICAL - 3 & 4, 5TH AND TERRACE FLOOR PLANS

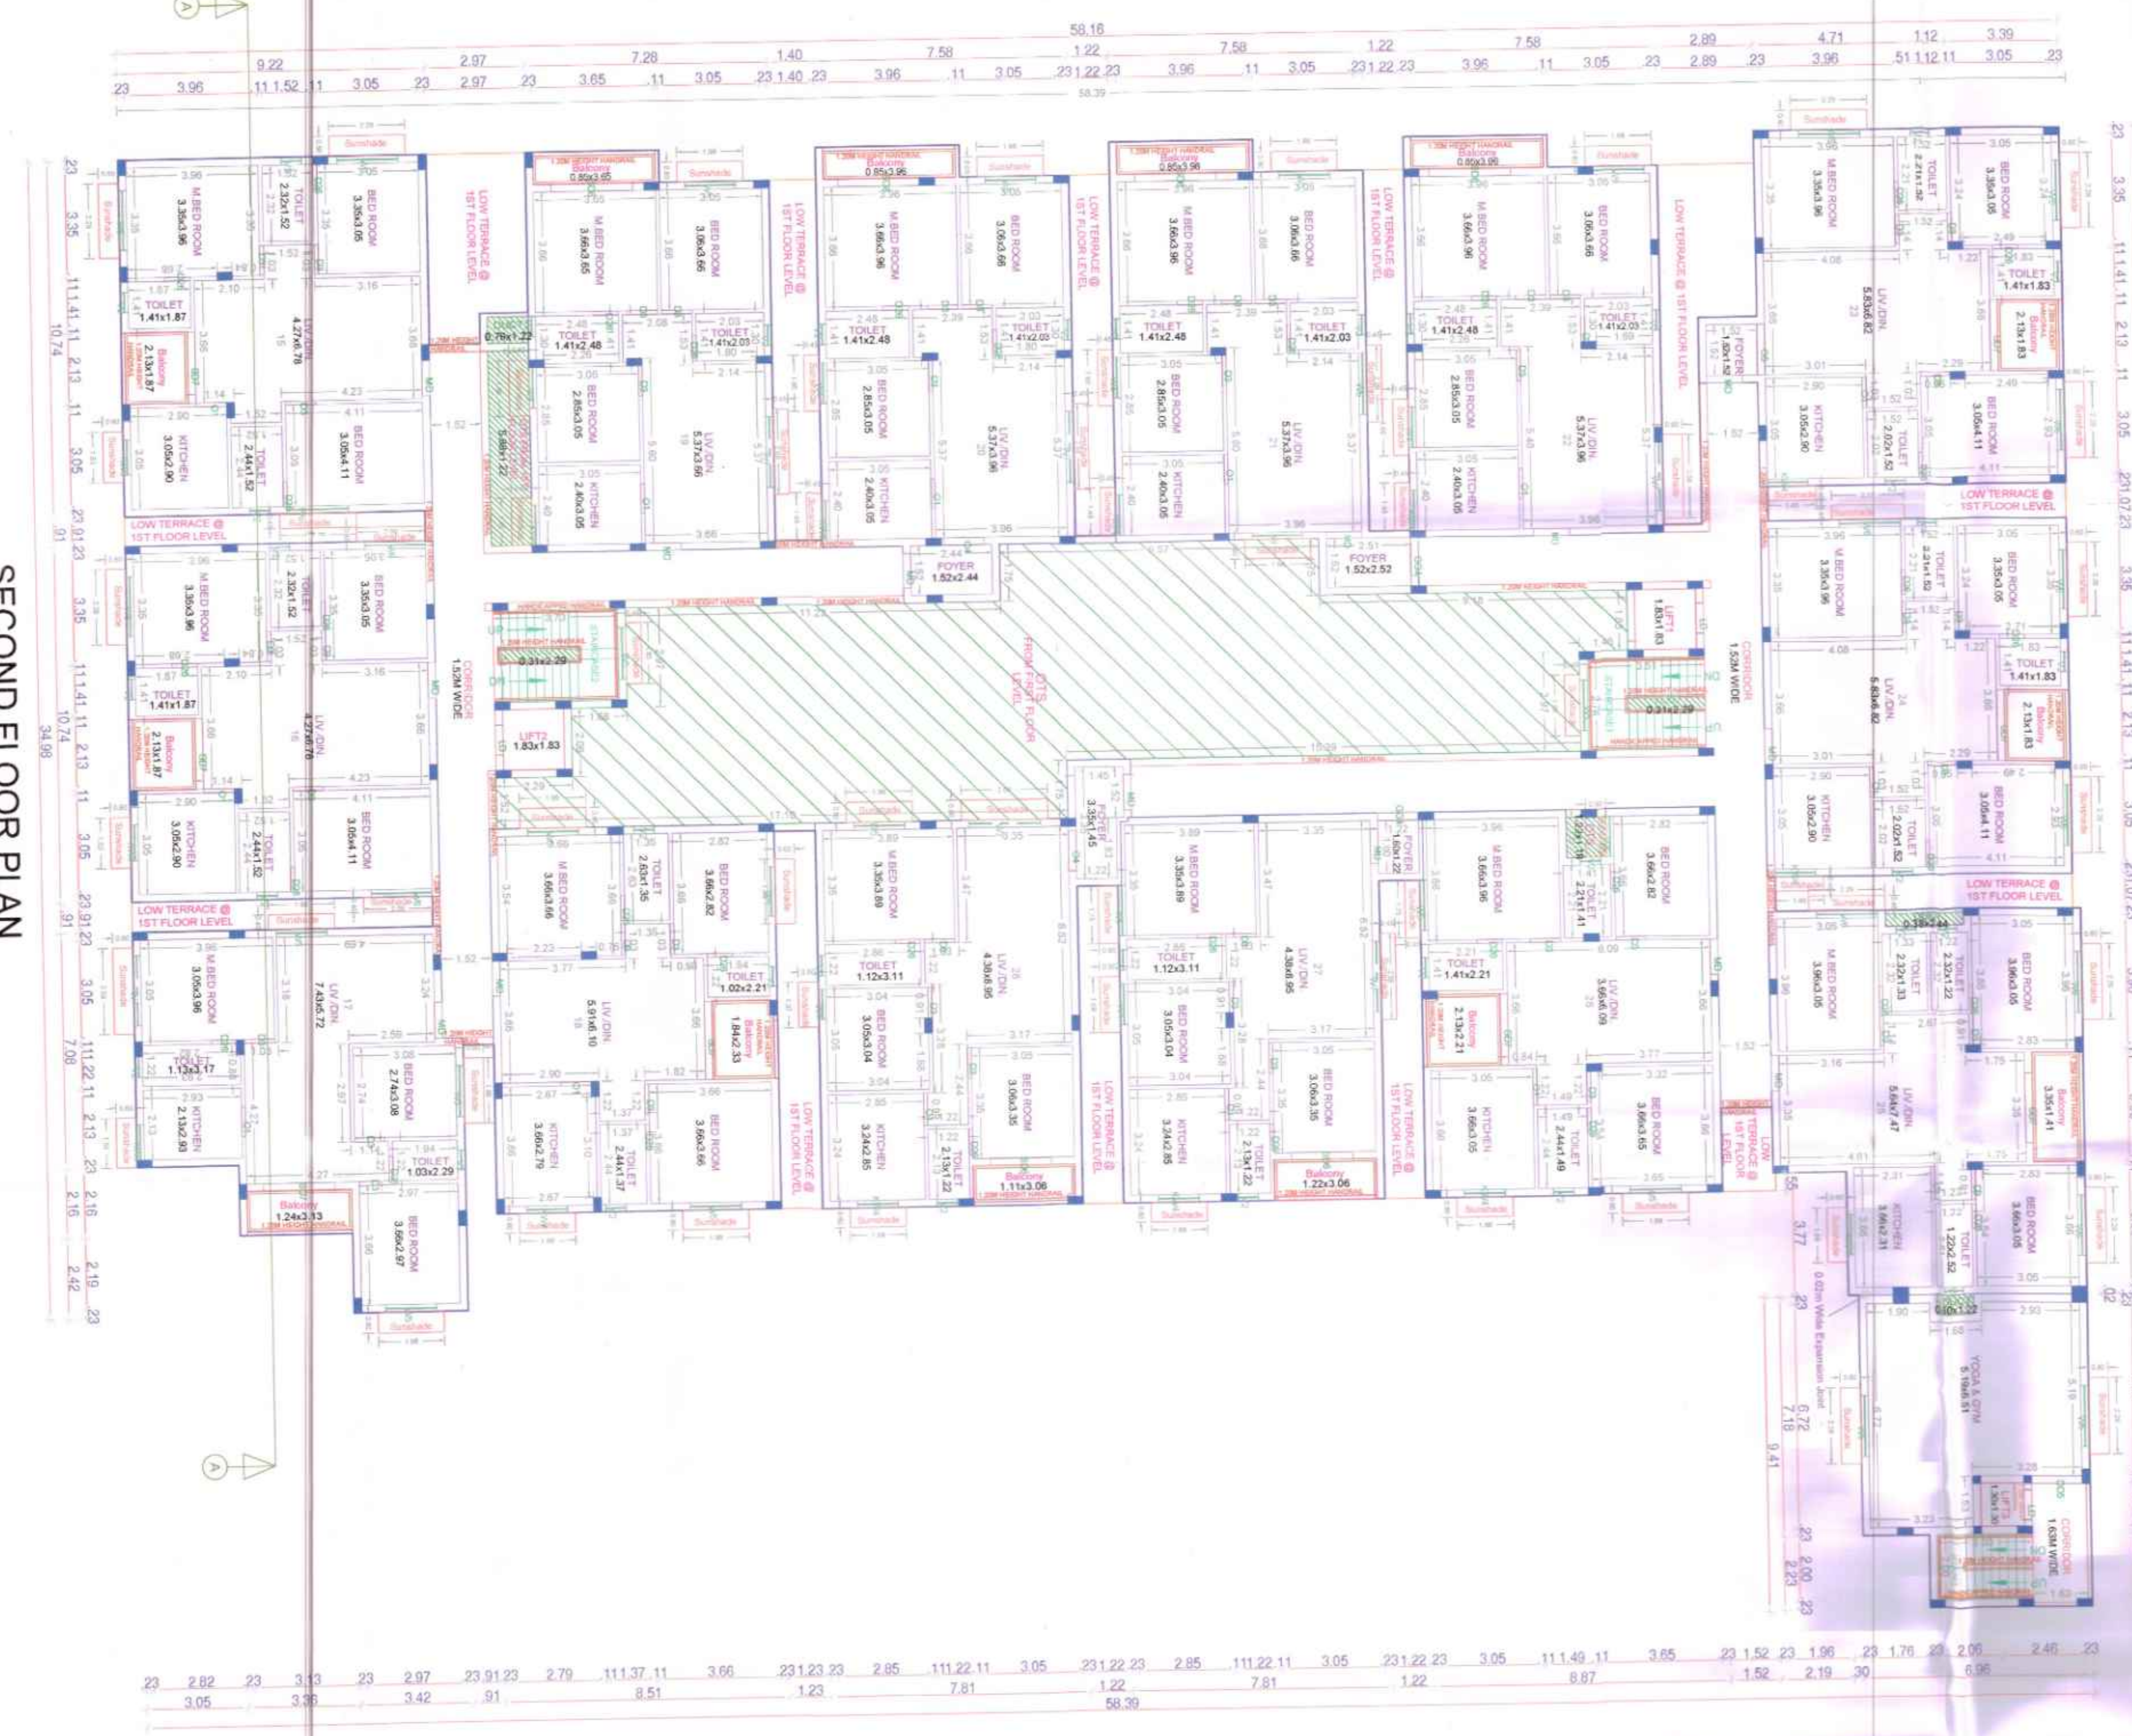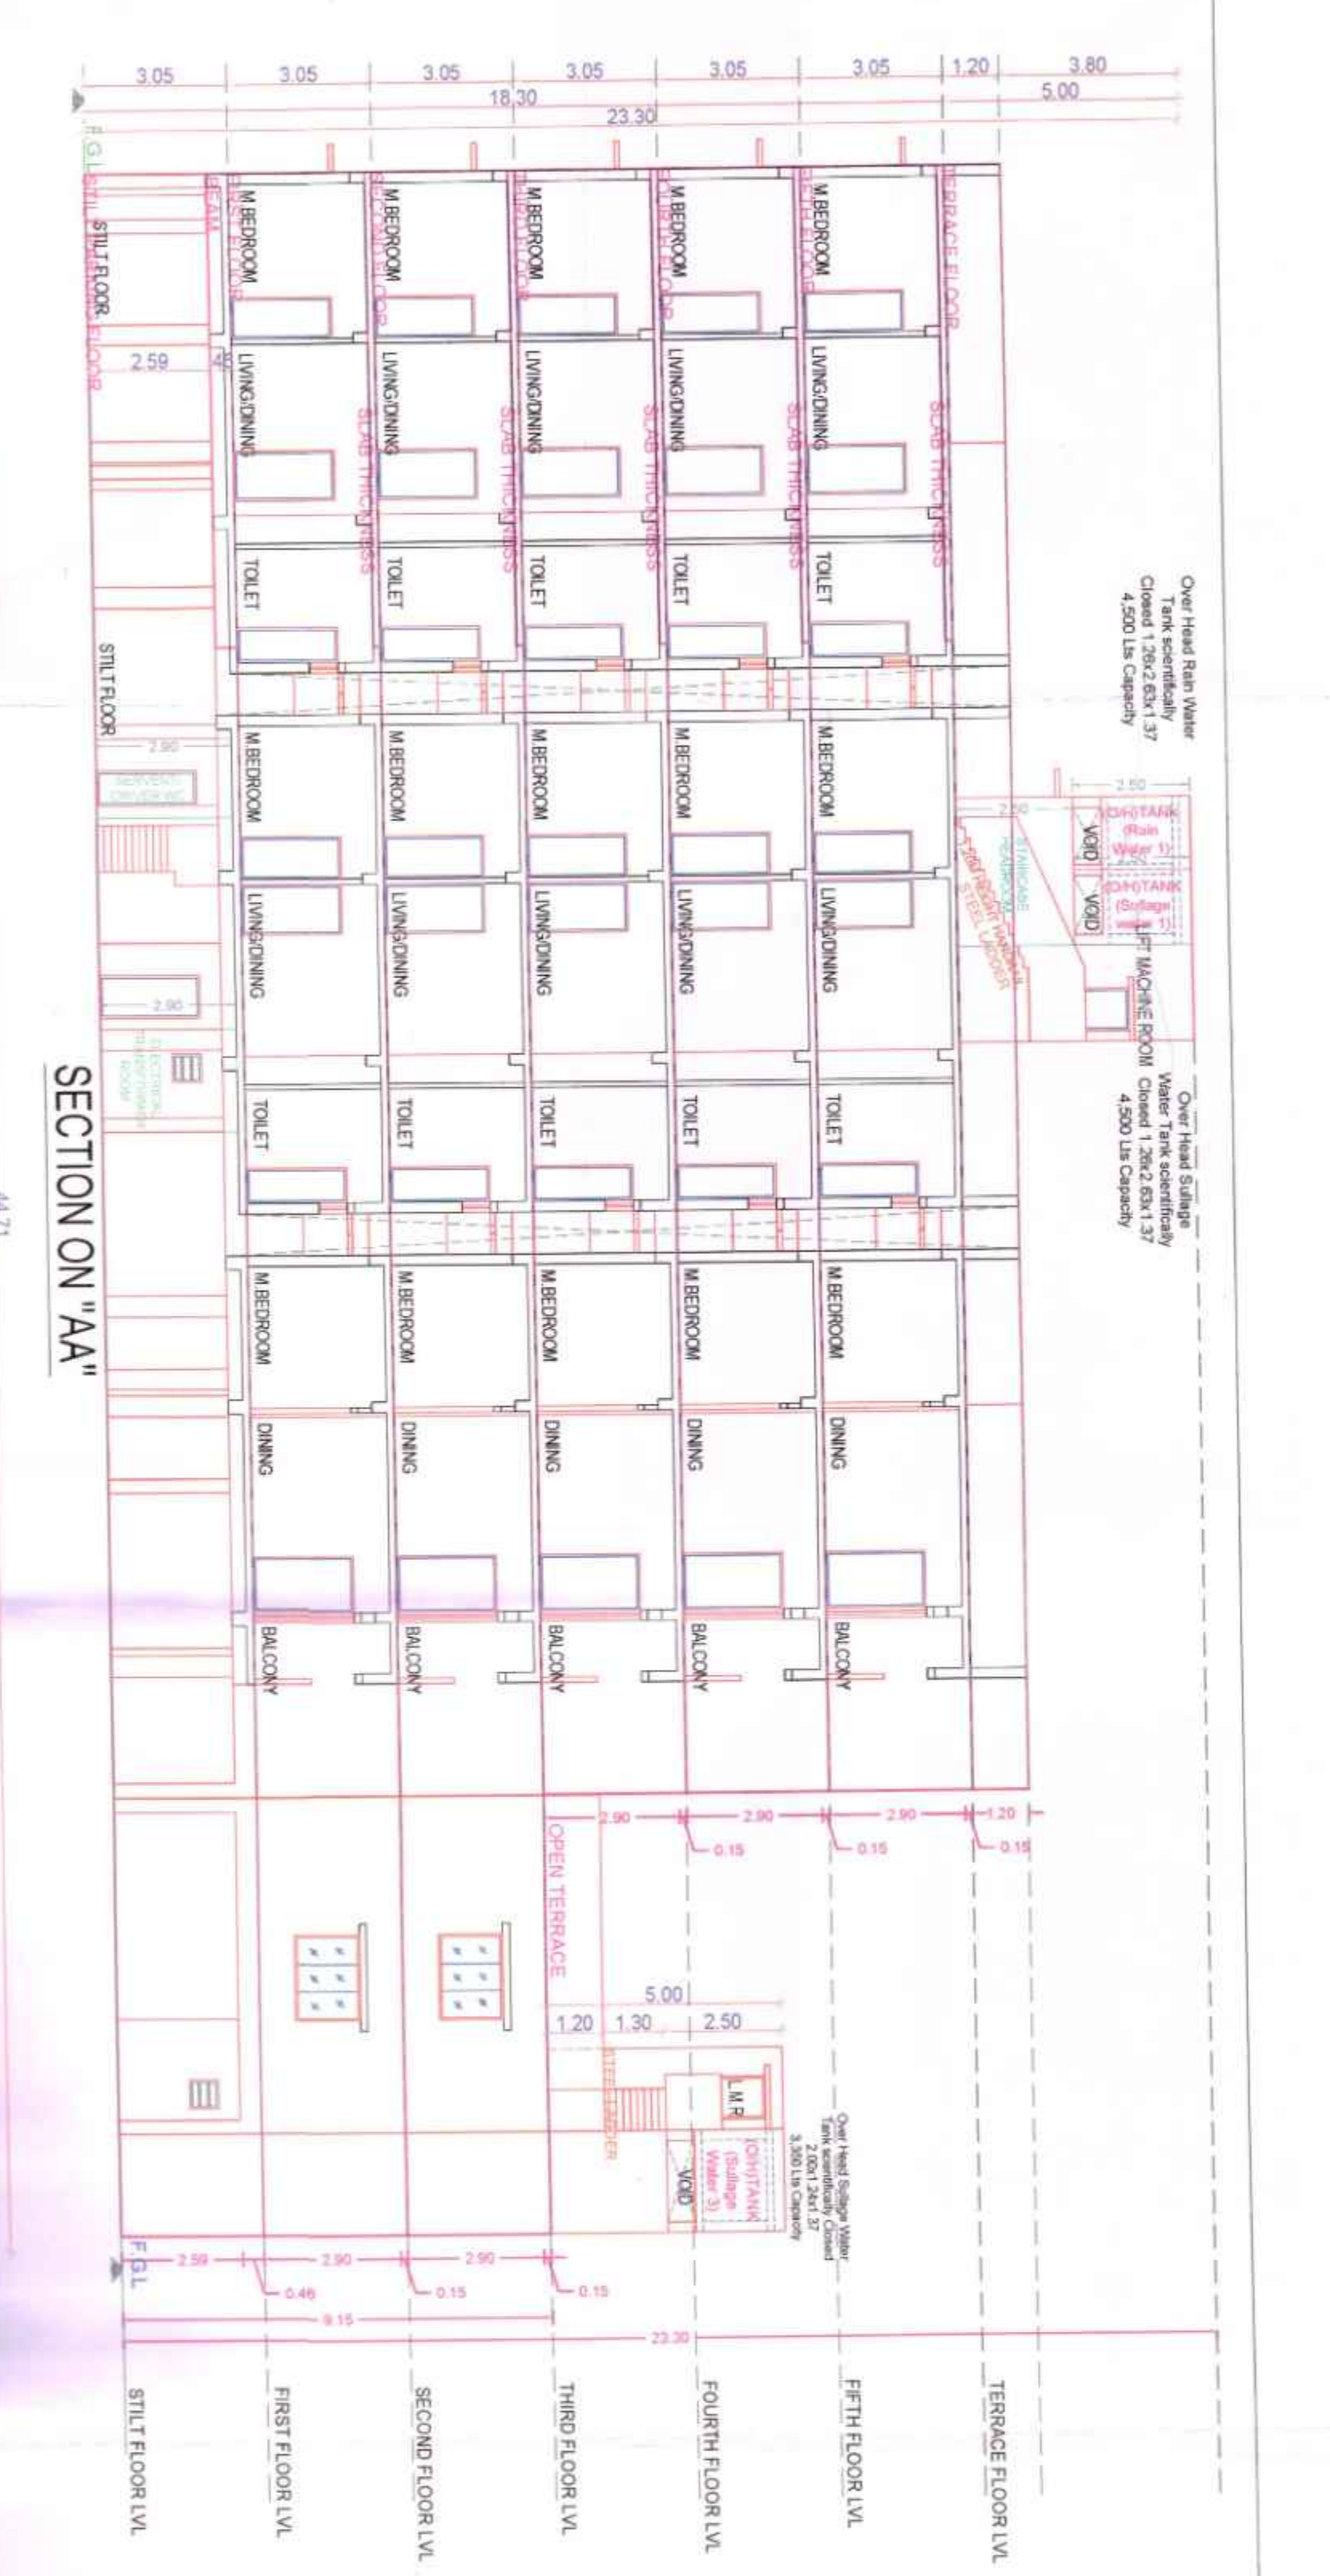

Use: Overhead Rain Water

APPROVAL CONDITION

SCALE 1:100

CHERAI WATER SUPPLY DEVELOPMENT AUTHORITY

DESIGNED BY: CHERAI WATER SUPPLY DEVELOPMENT AUTHORITY

DATE: 10/10/2023

10/10/2023

