



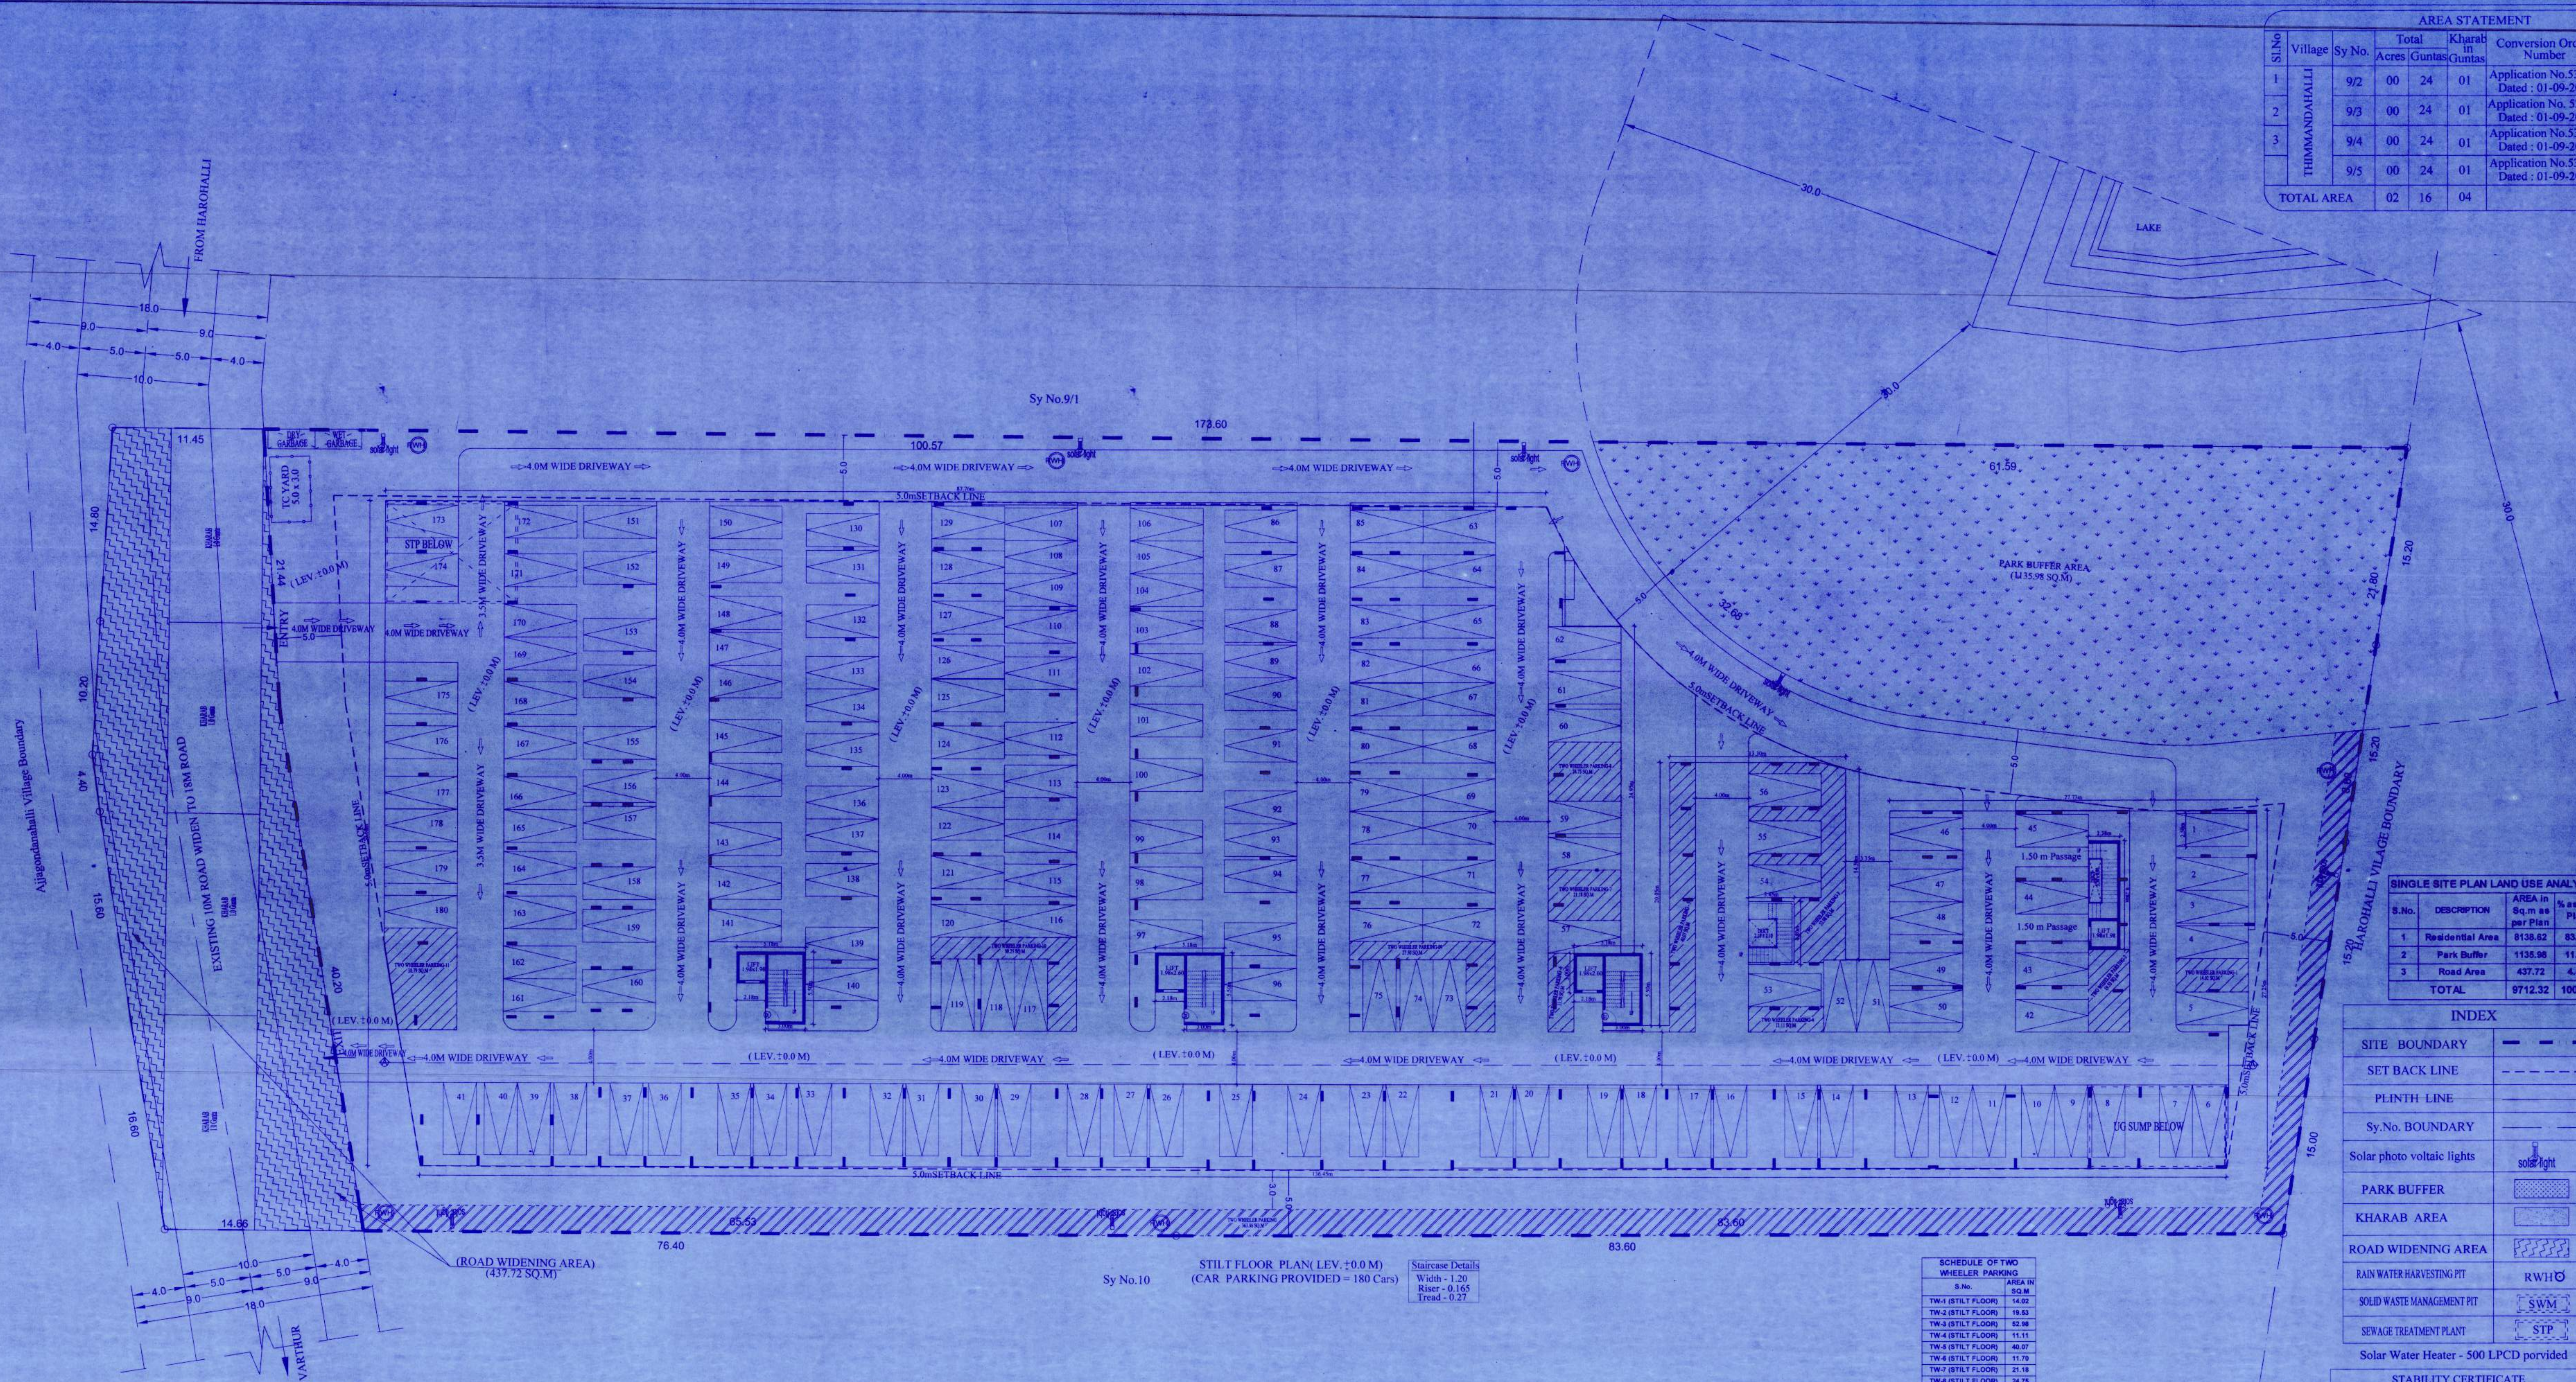


AREA STATEMENT					
S.No	Village	Sy No.	Total Acres	Guntas	Conversion Order Number
1	THIMMANDAHALLI	9/2	00	24	01
2		9/3	00	24	01
3		9/4	00	24	01
		9/5	00	24	01
TOTAL AREA			02	16	04

SCHEDULE OF OPENINGS		
TYPE	DESCRIPTION	SIZE
D	DOOR	1.06 x 2.10
D1	DOOR	0.90 x 2.10
D2	DOOR	0.75 x 2.10
W1	WINDOWS	1.50 x 1.20
W2	WINDOWS	1.20 x 1.20
W3	WINDOWS	0.90 x 1.20
KW	WINDOWS	1.20 x 0.90
V	VENTILATOR	0.60 x 0.90
FD	FOLDING DOOR	2.10 x 2.10

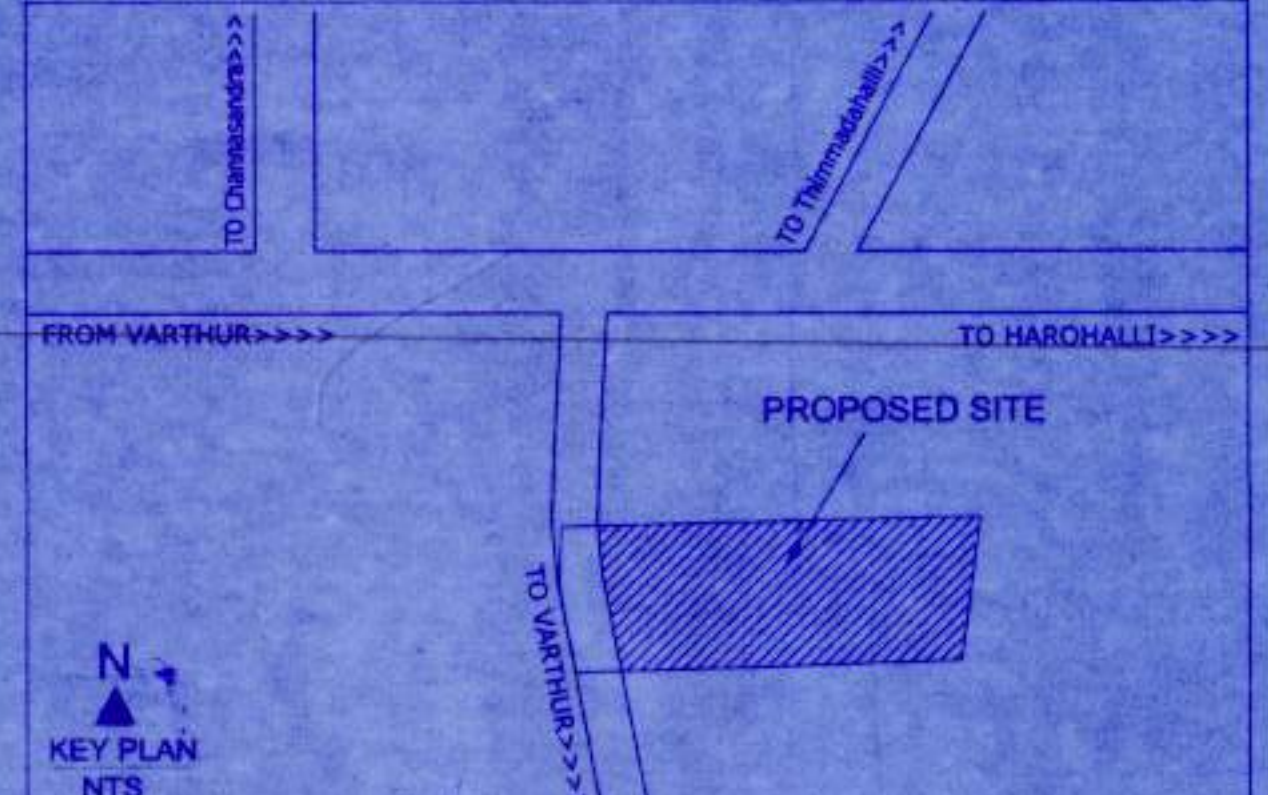

ALL DIMENSIONS ARE IN METERS		
FLAT DETAILS IN GROUND FLOOR		
S.No.	TYPE	AREA IN SQ.M
01	2BHK	> 50 SQ.M
02	3BHK	> 50 SQ.M
TOTAL		
FLAT DETAILS IN TYPICAL FLOOR (FIRST, SECOND & THIRD FLOOR)		
S.No.	TYPE	AREA IN SQ.M
01	2BHK	> 50 SQ.M
02	3BHK	> 50 SQ.M
TOTAL		

AREA STATEMENTS		
TOTAL SITE AREA = 02 ACRE 16.00 GUNTAS (9712.32 Sqm)		
ROAD AREA = 437.72 SQ.M		
NET SITE AREA = (TOTAL SITE AREA - ROAD AREA) = 9274.60 SQ.M		
BUILT UP AREA STATEMENT (IN SQ.M)		
S.No.	FLOOR	AREA
1	Ground	437.72
2	1st	437.72
3	2nd	437.72
4	3rd	437.72
5	4th	437.72
6	5th	437.72
7	6th	437.72
8	7th	437.72
9	8th	437.72
10	9th	437.72
11	10th	437.72
12	11th	437.72
13	12th	437.72
14	13th	437.72
15	14th	437.72
16	15th	437.72
17	16th	437.72
18	17th	437.72
19	18th	437.72
20	19th	437.72
21	20th	437.72
22	21st	437.72
23	22nd	437.72
24	23rd	437.72
25	24th	437.72
26	25th	437.72
27	26th	437.72
28	27th	437.72
29	28th	437.72
30	29th	437.72
31	30th	437.72
32	31st	437.72
33	32nd	437.72
34	33rd	437.72
35	34th	437.72
36	35th	437.72
37	36th	437.72
38	37th	437.72
39	38th	437.72
40	39th	437.72
41	40th	437.72
42	41st	437.72
43	42nd	437.72
44	43rd	437.72
45	44th	437.72
46	45th	437.72
47	46th	437.72
48	47th	437.72
49	48th	437.72
50	49th	437.72
51	50th	437.72
52	51st	437.72
53	52nd	437.72
54	53rd	437.72
55	54th	437.72
56	55th	437.72
57	56th	437.72
58	57th	437.72
59	58th	437.72
60	59th	437.72
61	60th	437.72
62	61st	437.72
63	62nd	437.72
64	63rd	437.72
65	64th	437.72
66	65th	437.72
67	66th	437.72
68	67th	437.72
69	68th	437.72
70	69th	437.72
71	70th	437.72
72	71st	437.72
73	72nd	437.72
74	73rd	437.72
75	74th	437.72
76	75th	437.72
77	76th	437.72
78	77th	437.72
79	78th	437.72
80	79th	437.72
81	80th	437.72
82	81st	437.72
83	82nd	437.72
84	83rd	437.72
85	84th	437.72
86	85th	437.72
87	86th	437.72
88	87th	437.72
89	88th	437.72
90	89th	437.72
91	90th	437.72
92	91st	437.72
93	92nd	437.72
94	93rd	437.72
95	94th	437.72
96	95th	437.72
97	96th	437.72
98	97th	437.72
99	98th	437.72
100	99th	437.72
101	100th	437.72
102	101st	437.72
103	102nd	437.72
104	103rd	437.72
105	104th	437.72
106	105th	437.72
107	106th	437.72
108	107th	437.72
109	108th	437.72
110	109th	437.72
111	110th	437.72
112	111st	437.72
113	112nd	437.72
114	113rd	437.72
115	114th	437.72
116	115th	437.72
117	116th	437.72
118	117th	437.72
119	118th	437.72
120	119th	437.72
121	120th	437.72
122	121st	437.72
123	122nd	437.72
124	123rd	437.72
125	124th	437.72
126	125th	437.72
127	126th	437.72
128	127th	437.72
129	128th	437.72
130	129th	437.72
131	130th	437.72
132	131st	437.72
133	132nd	437.72
134	133rd	437.72
135	134th	437.72
136	135th	437.72
137	136th	437.72
138	137th	437.72
139	138th	437.72
140	139th	437.72
141	140th	437.72
142	141st	437.72
143	142nd	437.72
144	143rd	437.72
145	144th	437.72
146	145th	437.72
147	146th	437.72
148	147th	437.72
149	148th	437.72
150	149th	437.72
151	150th	437.72
152	151st	437.72
153	152nd	437.72
154	153rd	437.72
155	154th	437.72
156	155th	437.72
157	156th	437.72
158	157th	437.72
159	158th	437.72
160	159th	437.72
161	160th	437.72
162	161st	437.72
163	162nd	437.72
164	163rd	437.72
165	164th	437.72
166	165th	437.72
167	166th	437.72
168	167th	437.72
169	168th	437.72
170	169th	437.72
171	170th	437.72
172	171st	437.72
173	172nd	437.72
174	173rd	437.72
175	174th	437.72
176	175th	437.72
177	176th	437.72
178	177th	437.72
179	178th	437.72
180	179th	437.72
181	180th	437.72
182	181st	437.72
183	182nd	437.72
184	183rd	437.72
185	184th	437.72
186	185th	437.72
187	186th	437.72
188	187th	437.72
189	188th	437.72
190	189th	437.72
191	190th	437.72
192	191st	437.72
193	192nd	437.72
194	193rd	437.72
195	194th	437.72
196	195th	437.72
197	196th	437.72
198	197th	437.72
199	198th	437.72
200	199th	437.72
201	200th	437.72
202	201st	437.72
203	202nd	437.72
204	203rd	437.72
205	204th	437.72
206	205th	437.72
207	206th	437.72
208	207th	437.72
209	208th	437.72
210	209th	437.72
211	210th	437.72
212	211st	437.72
213	212nd	437.72
214	213rd	437.72
215	214th	437.72
216	215th	437.72
217	216th	437.72
218	217th	437.72
219	218th	437.72
220	219th	437.72
221	220th	437.72
222	221st	437.72
223	222nd	437.72
224	223rd	437.72
225	224th	437.72
226	225th	437.72
227	226th	437.72
228	227th	437.72
229	228th	437.72
230	229th	437.72
231	230th	437.72
232	231st	437.72
233	232nd	437.72
234	233rd	437.72
235	234th	437.72
236	235th	437.72
237	236th	437.72
238	237th	437.72
239	238th	437.72
240	239th	437.72
241	240th	437.72
242	241st	437.72
243	242nd	437.72
244	243rd	437.72
245	244th	437.72
246	245th	437.72
247	246th	437.72
248	247th	437.72
249	248th	437.72
250	249th	437.72
251	250th	437.72
252	251st	437.72
253	252nd	437.72
254	253rd	437.72
255	254th	437.72
256	255th	437.72
257	256th	437.72
258	257th	437.72
259	258th	437.72
260	259th	437.72
261	260th	437.72
262	261st	437.72
263	262nd	437.72
264	263rd	437.72
265	264th	437.72
266	265th	437.72
267	266th	437.72
268	267th	437.72
269	268th	437.72
270	269th	437.72
271	270th	437.72
272	271st	437.72
273	272nd	437.72
274	273rd	437.72
275	274th	437.72
276	275th	437.72
277	276th	437.72
278	277th	437.72
279	278th	437.72
280	279th	437.72
281	280th	437.72
282	281st	437.72
283	282nd	437.72
284	283rd	437.72
285	284th	437.72
286	285th	437.72
287	286th	437.72
288	287th	437.72
289	288th	437.72
290	289th	437.72
291	290th	437.72
292	291st	437.72
293	292nd	437.72
294	293rd	437.72
295	294th	437.72
296	295th	437.72
297	296th	437.72
298	297th	437.72
299	298th	437.72
300	299th	437.72
301	300th	437.72
302	301st	437.72
303	302nd	437.72
304	303rd	437.72
305	304th	437.72
306	305th	437.72
307	306th	437.72
308	307th	437.72
309	308th	437.72
310	309th	437.72
311	310th	437.72
312	311st	437.72
313	312nd	437.72
314	313rd	437.72
315	314th	437.72
316	315th	437.72
317	316th	437.72
318	317th	437.72
319	318th	437.72
320	319th	437.72
321	320th	437.72
322	321st	437.72
323	322nd	437.72
324	323rd	437.72
325	324th	437.72
326	325th	437.72
327	326th	437.72
328	327th	437.72
329	328th	437.72
330	329th	437.72
331	330th	437.72
332	331st	437.72
333	332nd	437.72
334	333rd	437.72
335	334th	437.72
336	335th	437.72
337	336th	437.72
338	337th	437.72
339	338th	437.72
340	339th	437.72
341	340th	437.72
342	341st	437.72
343	342nd	437.72
344	343rd	437.72
345	344th	437.72

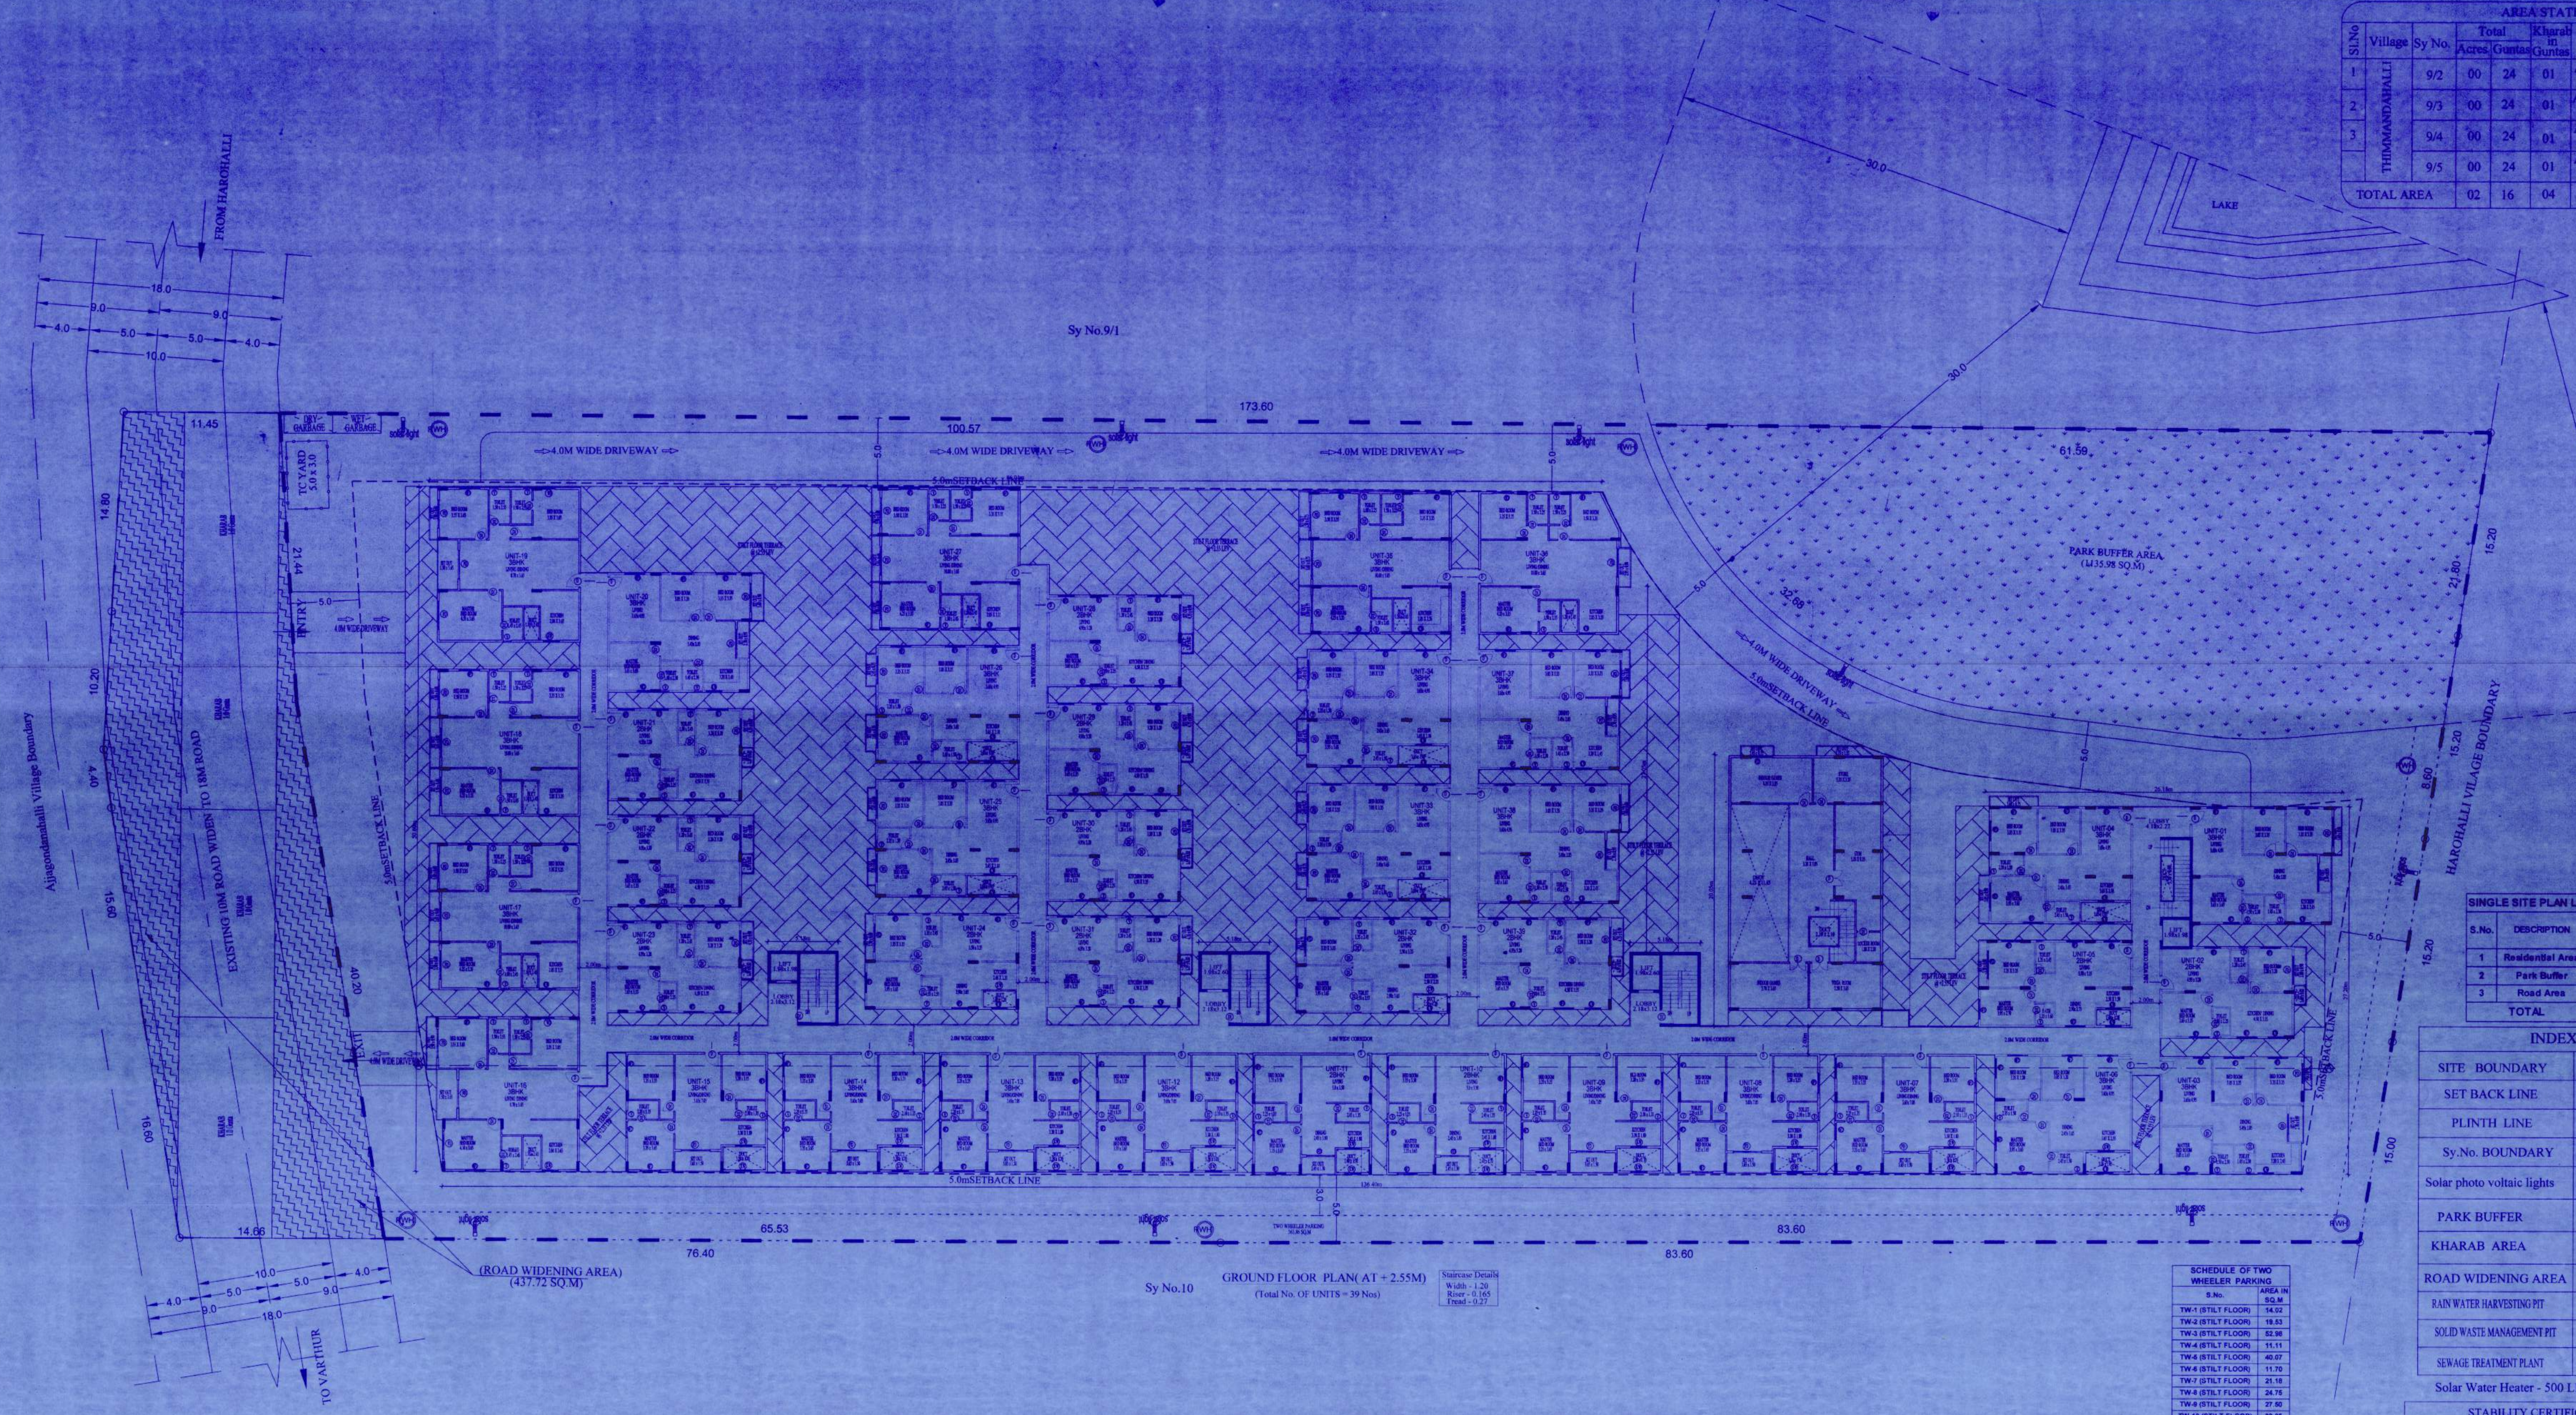

AREA STATEMENT					
S.No	Village	Sy No.	Total Acres	Kharab in Guntas	Conversion Order Number
1	THIMMADANHALI	9/2	00	24	01
2		9/3	00	24	01
3		9/4	00	24	01
		9/5	00	24	01
TOTAL AREA		02	16	04	

SCHEDULE OF OPENINGS		
TYPE	DESCRIPTION	SIZE
D	DOOR	1.06 x 2.10
D1	DOOR	0.90 x 2.10
D2	DOOR	0.78 x 2.10
W1	WINDOWS	1.60 x 1.20
W2	WINDOWS	1.20 x 1.20
W3	WINDOWS	0.90 x 1.20
KW	WINDOWS	1.20 x 0.90
V	VENTILATOR	0.80 x 0.90
FD	FOLDING DOOR	2.10 x 2.10

100' 0" 100' 0" 100' 0" 100' 0"

100' 0" 100' 0" 100' 0" 100' 0"

FROM VARTHUR >>>>

TO MARHALLS >>>>

PROPOSED SITE

<<<< 100' 0" 100' 0" 100' 0" 100' 0"

N
KEY PLAN
NTS

ALL DIMENSIONS ARE IN METERS

FLAT DETAILS IN GROUND FLOOR

S.No.	TYPE	AREA IN SQM	No. OF UNITS PER FLOOR	UNIT Nos.
01	2BHK	> 50 SQ.M	14 Nos.	2,5,10,11,21 To 24, 28 To 32,39
02	3BHK	> 50 SQ.M	25 Nos.	1,3,6,8 To 12 To 20,25,26,27,33 To 36

TOTAL 39 Nos.


FLAT DETAILS IN TYPICAL FLOOR (FIRST, SECOND & THIRD FLOOR)

S.No.	TYPE	AREA IN SQM	No. OF UNITS PER FLOOR	UNIT Nos.
01	2BHK	> 50 SQ.M	15 Nos.	2,5,10,11,21 To 24, 28 To 32,39,40
02	3BHK	> 50 SQ.M	25 Nos.	1,3,4,6 To 8,12 To 20,25,26,27,33 To 38,41




TYPICAL FLOOR PLAN(AT+5.65, +8.75 & +11.85M)
(FIRST, SECOND & THIRD FLOOR)
(41 UNITS IN EACH FLOOR = 41 x 3 FLOORS = 123 UNITS)

Staircase Details
Width - 1.20
Riser - 0.165
Tread - 0.27

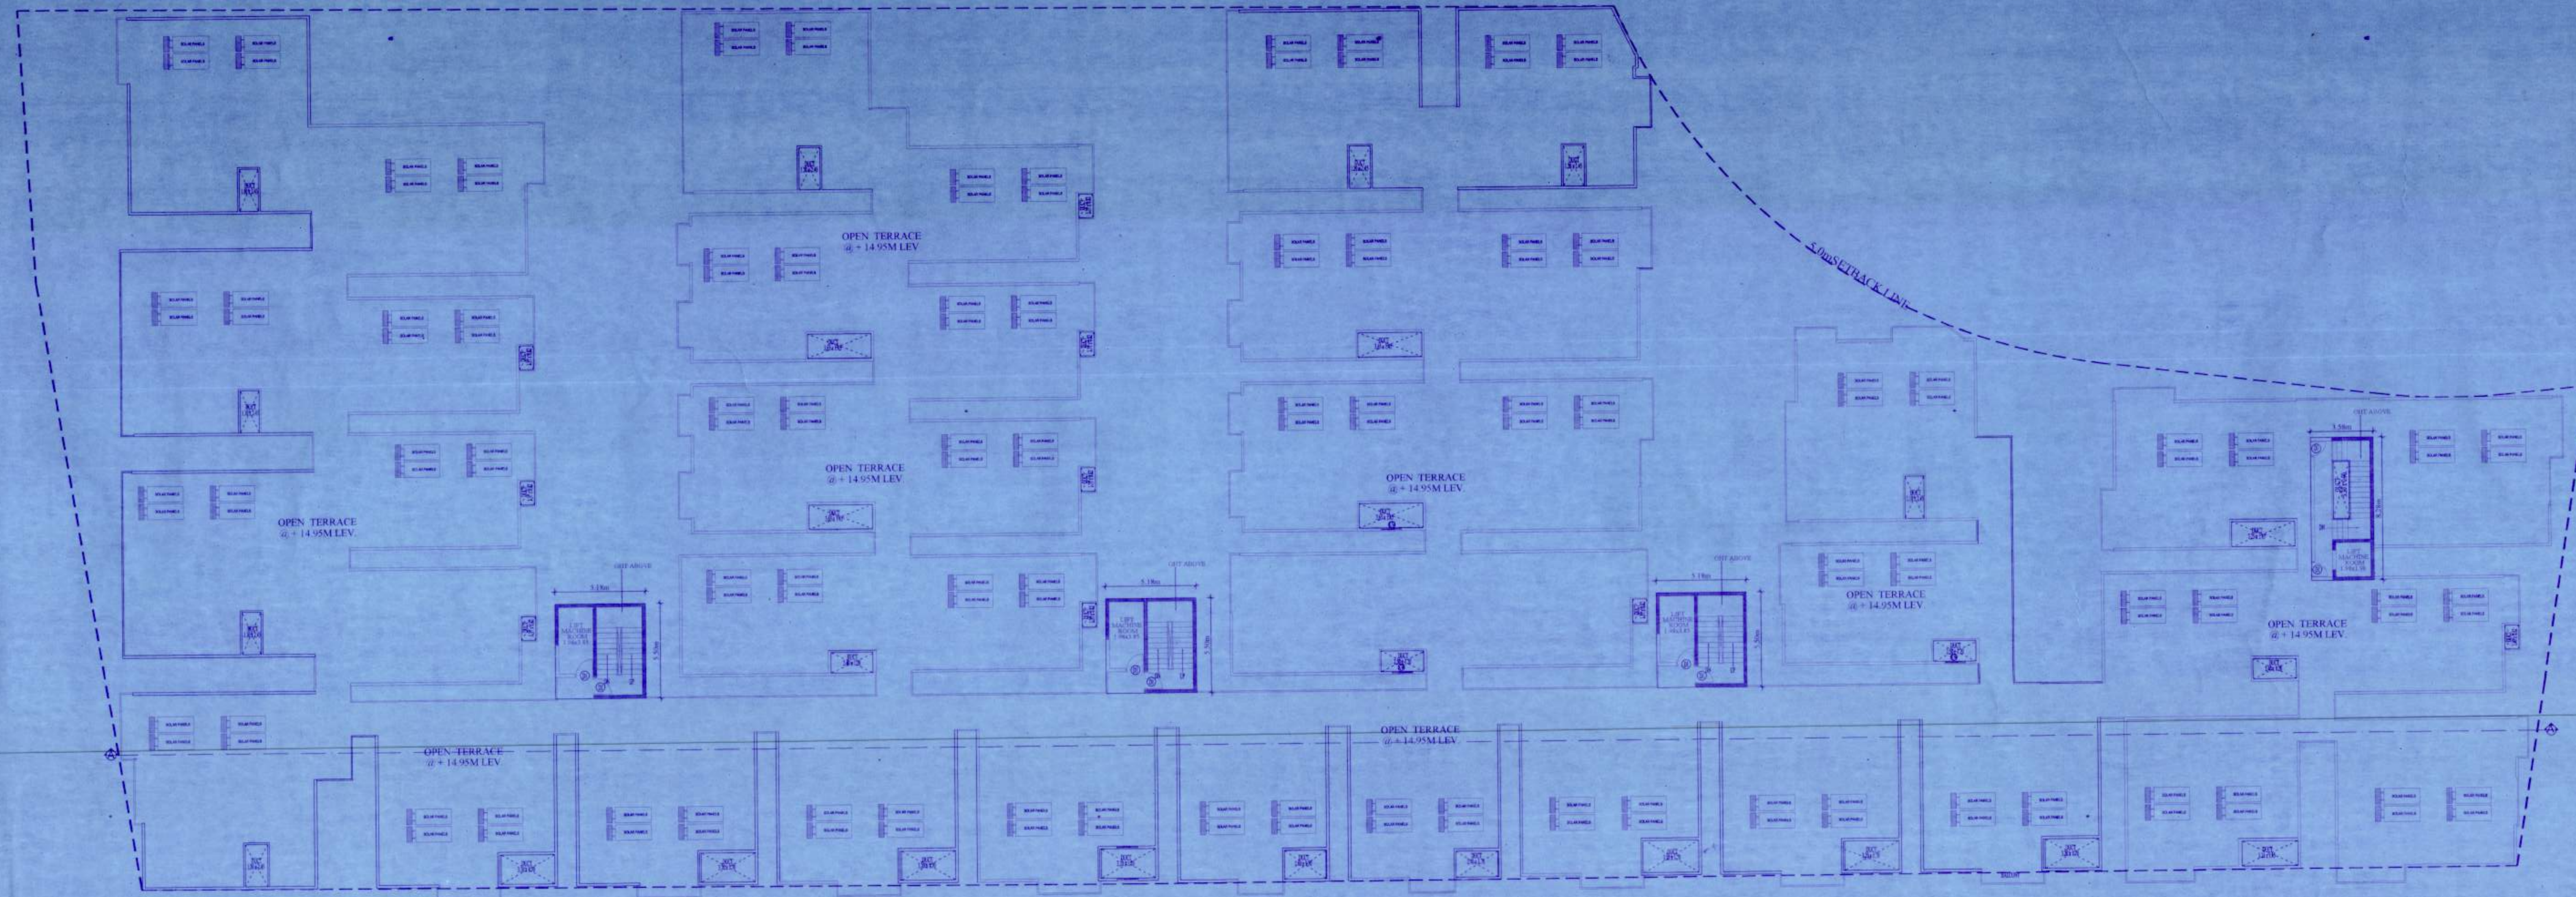

TERRACE FLOOR PLAN(AT+14.95M)

Staircase Details
Width - 1.20
Riser - 0.165
Tread - 0.27

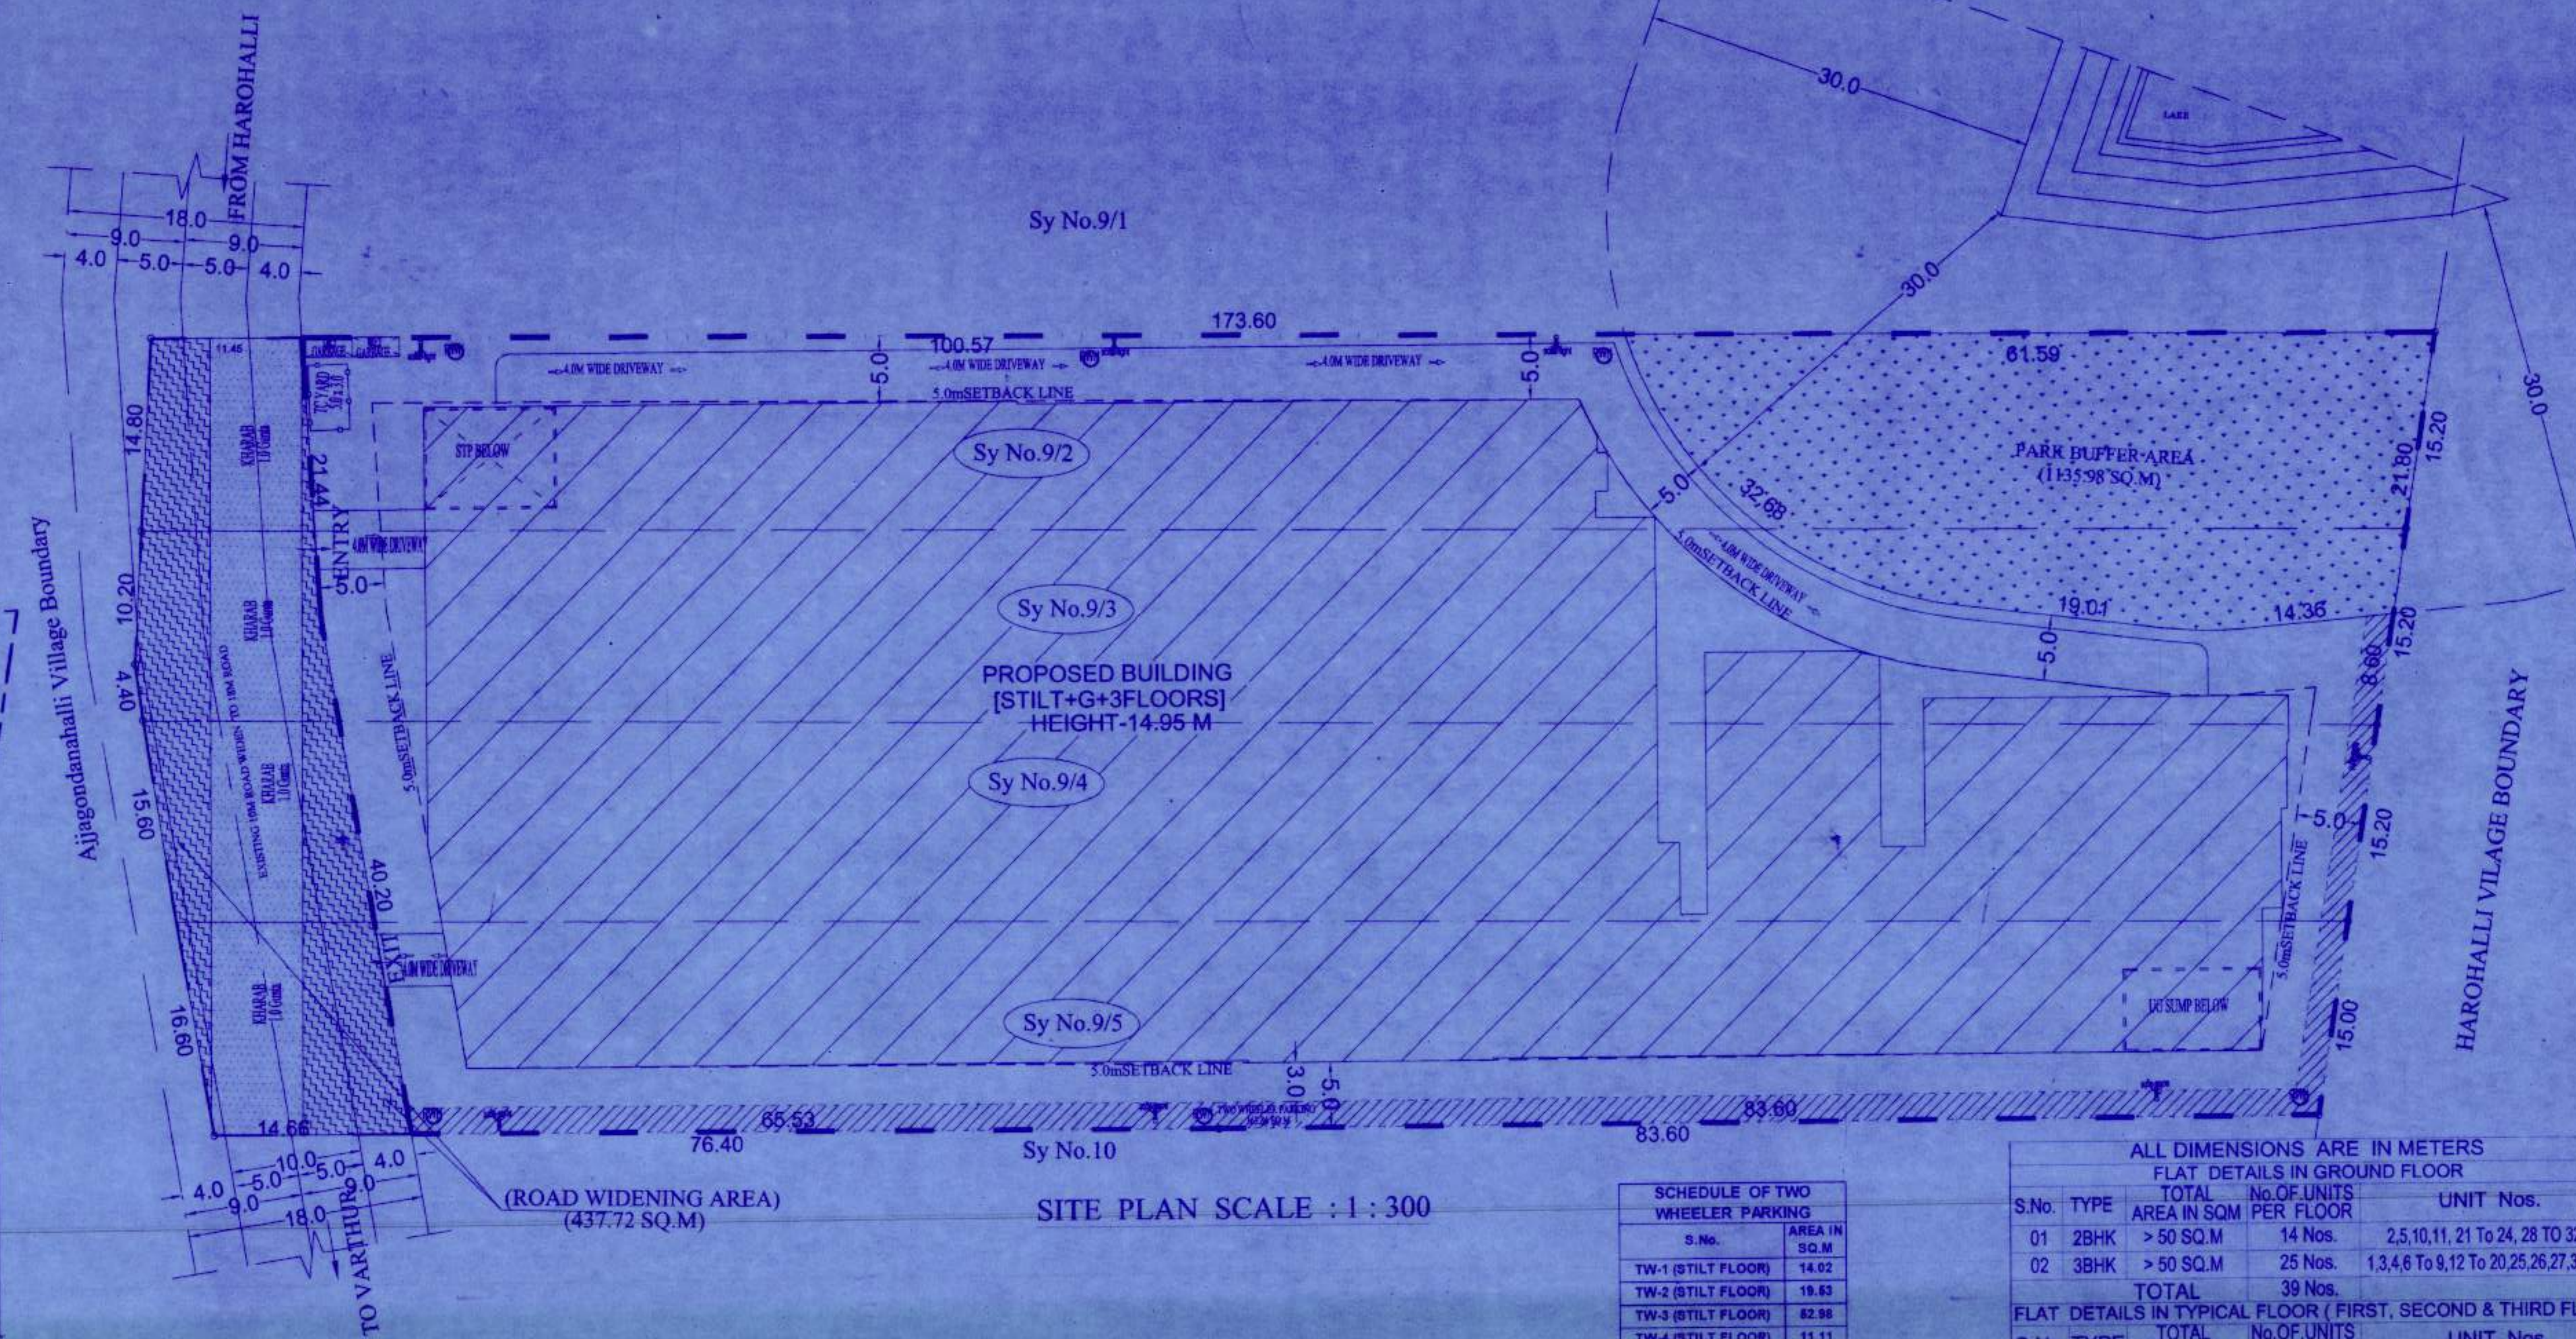

SITE PLAN SCALE : 1 : 300

S.No.	TYPE	AREA IN SQ.M
1	TW-1 (STILT FLOOR)	14.02
2	TW-2 (STILT FLOOR)	18.82
3	TW-3 (STILT FLOOR)	82.38
4	TW-4 (STILT FLOOR)	11.11
5	TW-5 (STILT FLOOR)	40.97
6	TW-6 (STILT FLOOR)	11.70
7	TW-7 (STILT FLOOR)	21.16
8	TW-8 (STILT FLOOR)	24.74
9	TW-9 (STILT FLOOR)	27.80
10	TW-10 (STILT FLOOR)	26.34
11	TW-11 (STILT FLOOR)	34.79
12	TW-12 (SURFACE AREA)	26.88
13	TOTAL	688.74

TYPE	DESCRIPTION	SIZE
D	DOOR	1.05 x 2.10
D1	DOOR	0.90 x 2.10
D2	DOOR	0.75 x 2.10
W1	WINDOWS	1.50 x 1.20
W2	WINDOWS	1.20 x 1.20
W3	WINDOWS	0.90 x 1.20
KW	WINDOWS	1.20 x 0.90
V	VENTILATOR	0.60 x 0.90
FD	FOLDING DOOR	2.10 x 2.10

S.No.	DESCRIPTION	AREA IN Sq.m as per Plan	% as Per Plan
1	Residential Area	8138.62	83.79
2	Park Buffer	1135.98	11.70
3	Road Area	437.72	4.51
TOTAL		9712.32	100.00

S.No.	Village	Sy No.	Total Acres	Kharab in Acres	Conversion Order Number
1	THIMMADAHALLI	9/2	00	24	01
2		9/3	00	24	01
3		9/4	00	24	01
4		9/5	00	24	01
TOTAL AREA		02	16	04	

SANCTIONING AUTHORITY

HOSKOTE PLANNING AUTHORITY, HOSKOTE.

S.No.	FLOOR	BUILT UP AREA	DUCT AREA	NET BUILT UP AREA	NET FAR AREA	NET FAR AREA	NET FAR AREA	NET FAR AREA	NET FAR AREA
1	Stilt	2991.90	7.39	2999.29	18.14	6797.87	8516.01	78.90	16994.44
2	Ground	4382.73	371.44	4754.17	18.14	18.14	4161.16	39	16994.44
3	1st	4382.73	123.16	4505.89	18.14	18.14	4288.93	41	16994.44
4	2nd	4382.73	123.16	4505.89	18.14	18.14	4288.93	41	16994.44
5	3rd	4382.73	123.16	4505.89	18.14	18.14	4288.93	41	16994.44
6	Terrace	116.10	116.10	116.10	116.10	116.10	116.10	0.00	16994.44
Grand Total		23548.42	848.31	22700.11	90.70	1797.87	118.10	6603.87	23548.42

Solar Water Heater - 500 LPCD provided

STABILITY CERTIFICATE
This is to certify that, this apartment building is reinforced concrete framed structure with columns, beam and slabs system, and is complying with bureau of Indian standards norms. The structure is designed for Still + Ground + 3 upper floors in accordance with IS-456 (Gravity load only) & with consideration of sub soil bearing capacity. The Quality of construction materials & structural design standards are strictly adhered & followed under our supervision

Ar. CHETHAN V
Regn No. CA/2023/15504

S.No.	TYPE	AREA IN SQ.M	UNIT Nos.
01	2BHK	> 50 SQ.M	14 Nos. 25,10,11,21 To 24,28 To 32,39
02	3BHK	> 50 SQ.M	28 Nos. 1,3,4,6 To 8,12 To 20,25,26,27,33 To 38,41
TOTAL			39 Nos.

S.No.	TYPE	AREA IN SQ.M	UNIT Nos.
01	2BHK	> 50 SQ.M	15 Nos. 25,10,11,21 To 24,28 To 32,39,40
02	3BHK	> 50 SQ.M	28 Nos. 1,3,4,6 To 8,12 To 20,25,26,27,33 To 38,41
TOTAL			41 Nos.

TYPICAL 3 FLOOR (FIRST+2 FLOOR) (41 UNITS x 3 FLOOR) = 123 UNITS
TOTAL No. OF UNITS - (GROUND+3 FLOORS) (39 +123) = 162 UNITS

TOTAL SITE AREA = 02 ACRE 16.00 GUNTAS (9712.32 Sqm)
NET SITE AREA = 9712.32 - 437.72 = 9274.60 SQ.M

S.No.	FLOOR	BUILT UP AREA	DUCT AREA	NET BUILT UP AREA	NET FAR AREA	NET FAR AREA	NET FAR AREA	NET FAR AREA	NET FAR AREA
1	Stilt	2991.90	7.39	2999.29	18.14	6797.87	8516.01	78.90	16994.44
2	Ground	4382.73	371.44	4754.17	18.14	18.14	4161.16	39	16994.44
3	1st	4382.73	123.16	4505.89	18.14	18.14	4288.93	41	16994.44
4	2nd	4382.73	123.16	4505.89	18.14	18.14	4288.93	41	16994.44
5	3rd	4382.73	123.16	4505.89	18.14	18.14	4288.93	41	16994.44
6	Terrace	116.10	116.10	116.10	116.10	116.10	116.10	0.00	16994.44
Grand Total		23548.42	848.31	22700.11	90.70	1797.87	118.10	6603.87	23548.42

PROPOSED FAR = NET FAR AREA / TOTAL SITE AREA
PROPOSED FAR = 16994.44 / 9712.32 = 1.749

COVERAGE = (GROUND COVERAGE AREA/NET SITE AREA) x 100
COVERAGE = (5903.90/9274.60) x 100 = 63.63 %

SET BACKS

AS PER ZONAL REGULATION

AS PER DRAWING

AS PER DRAWING

