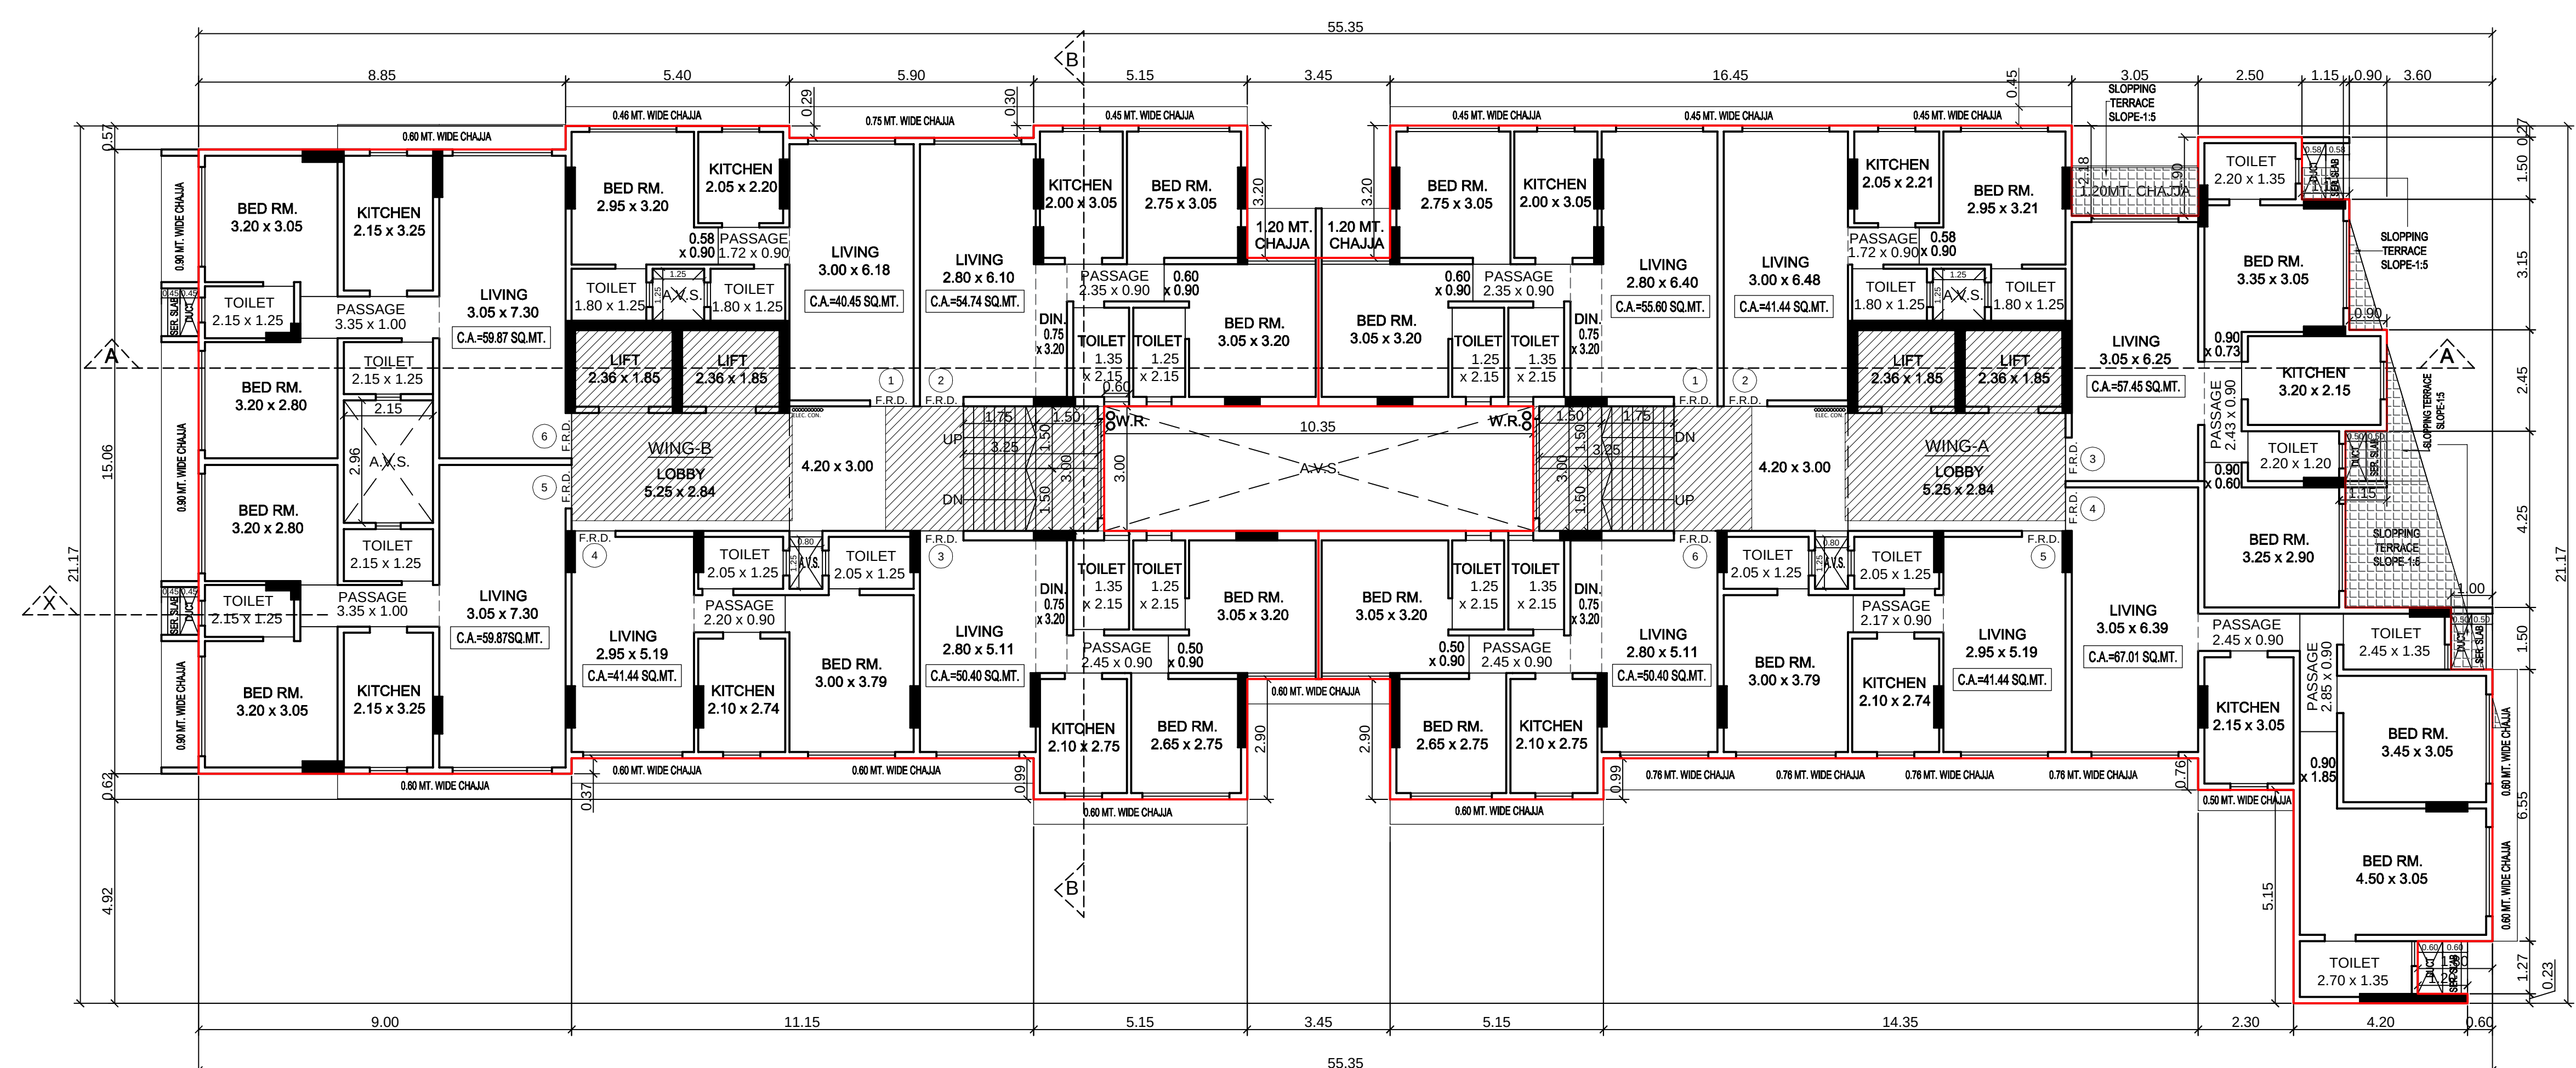
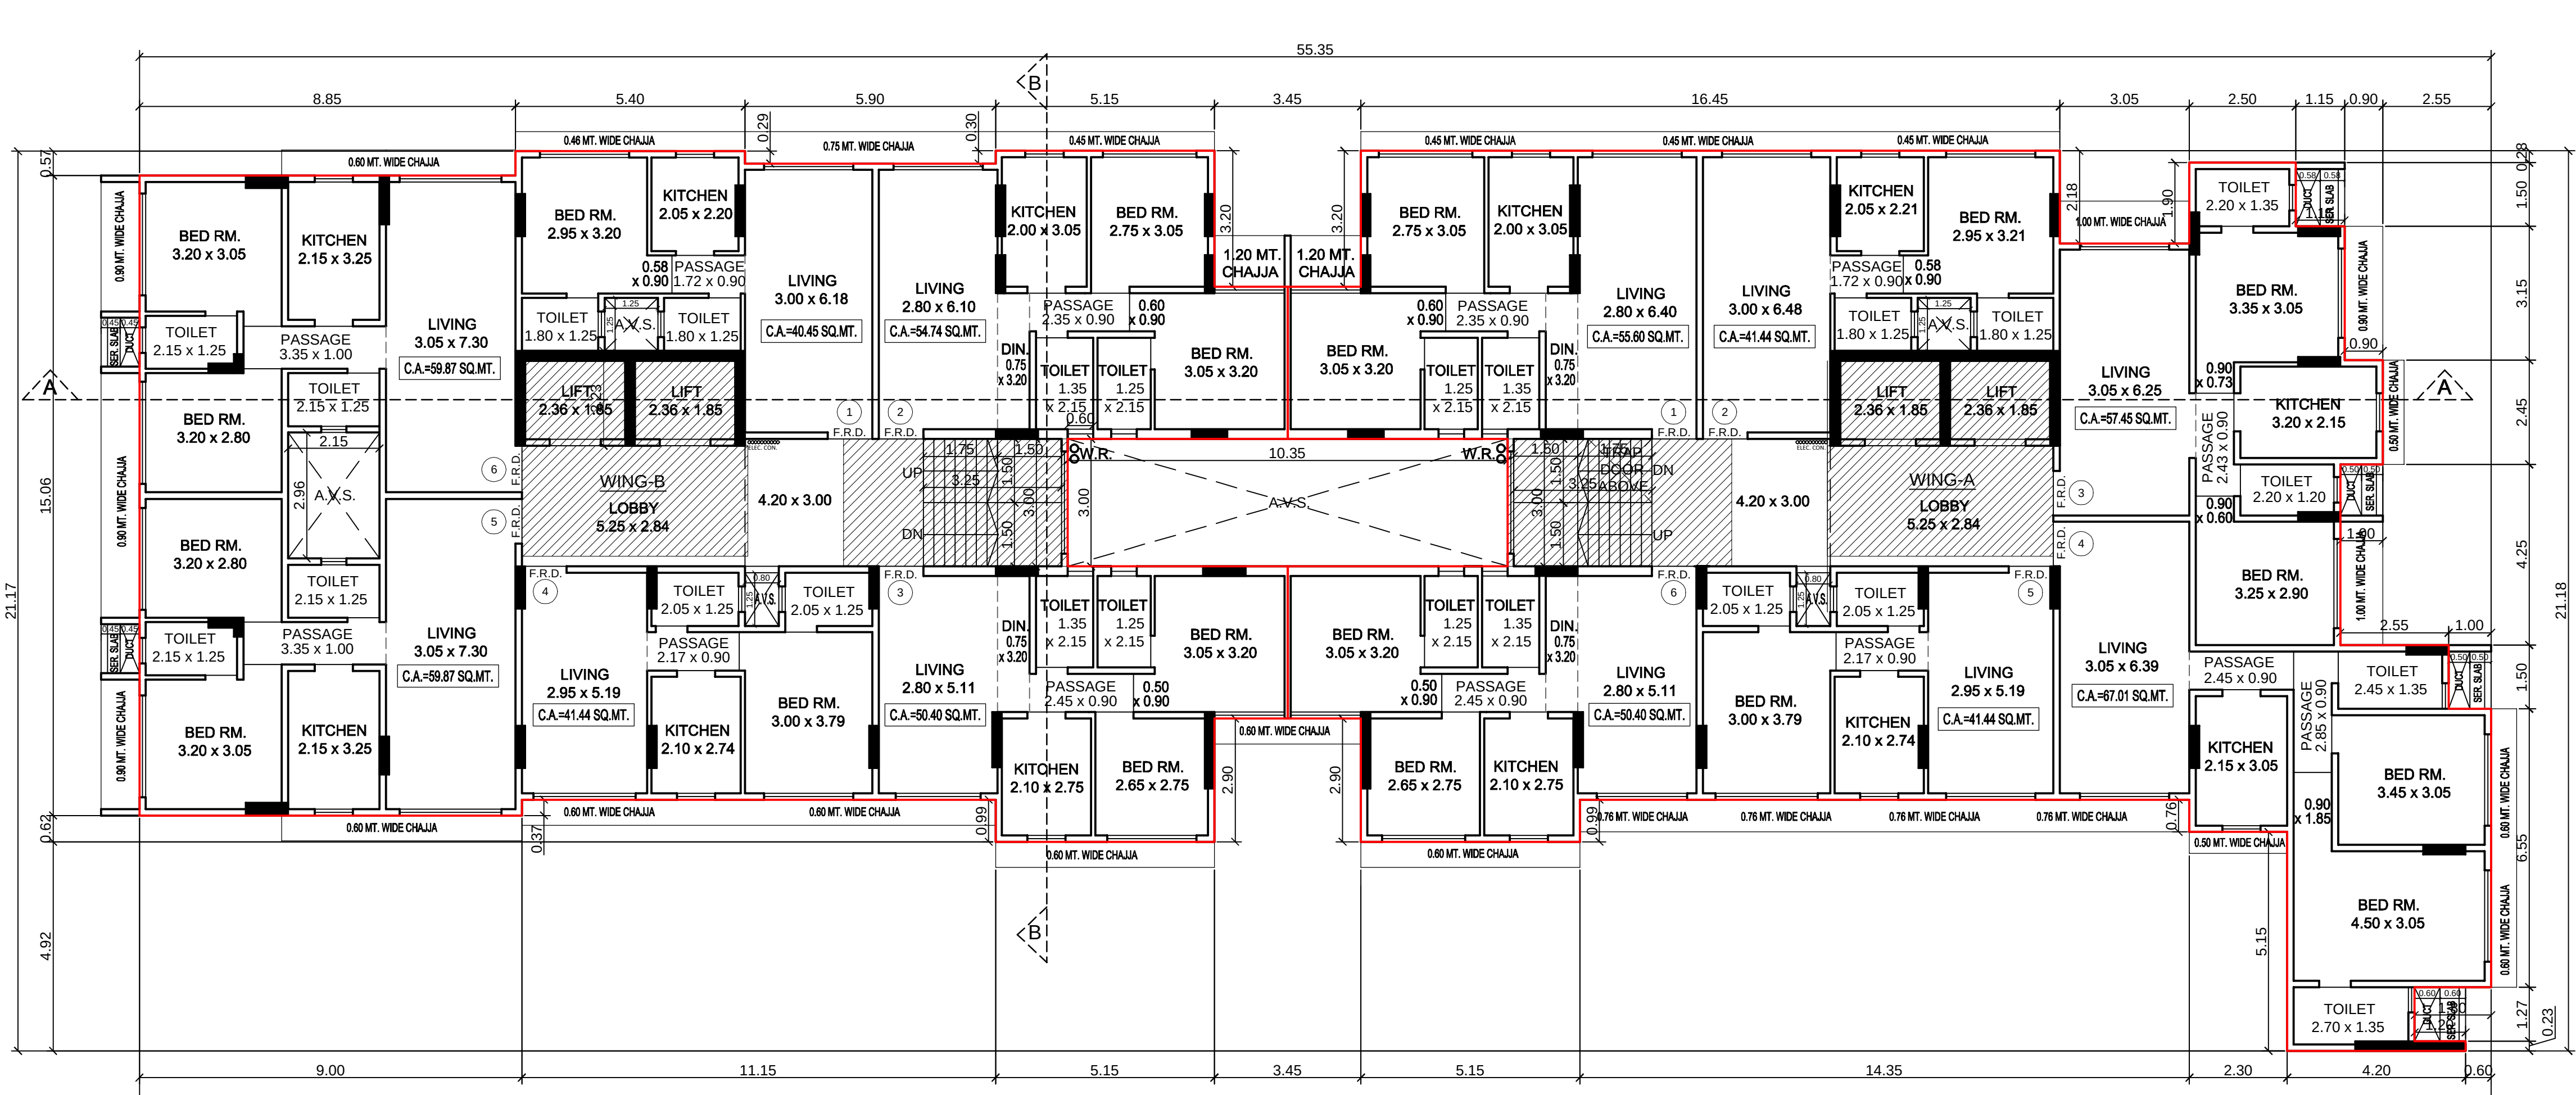
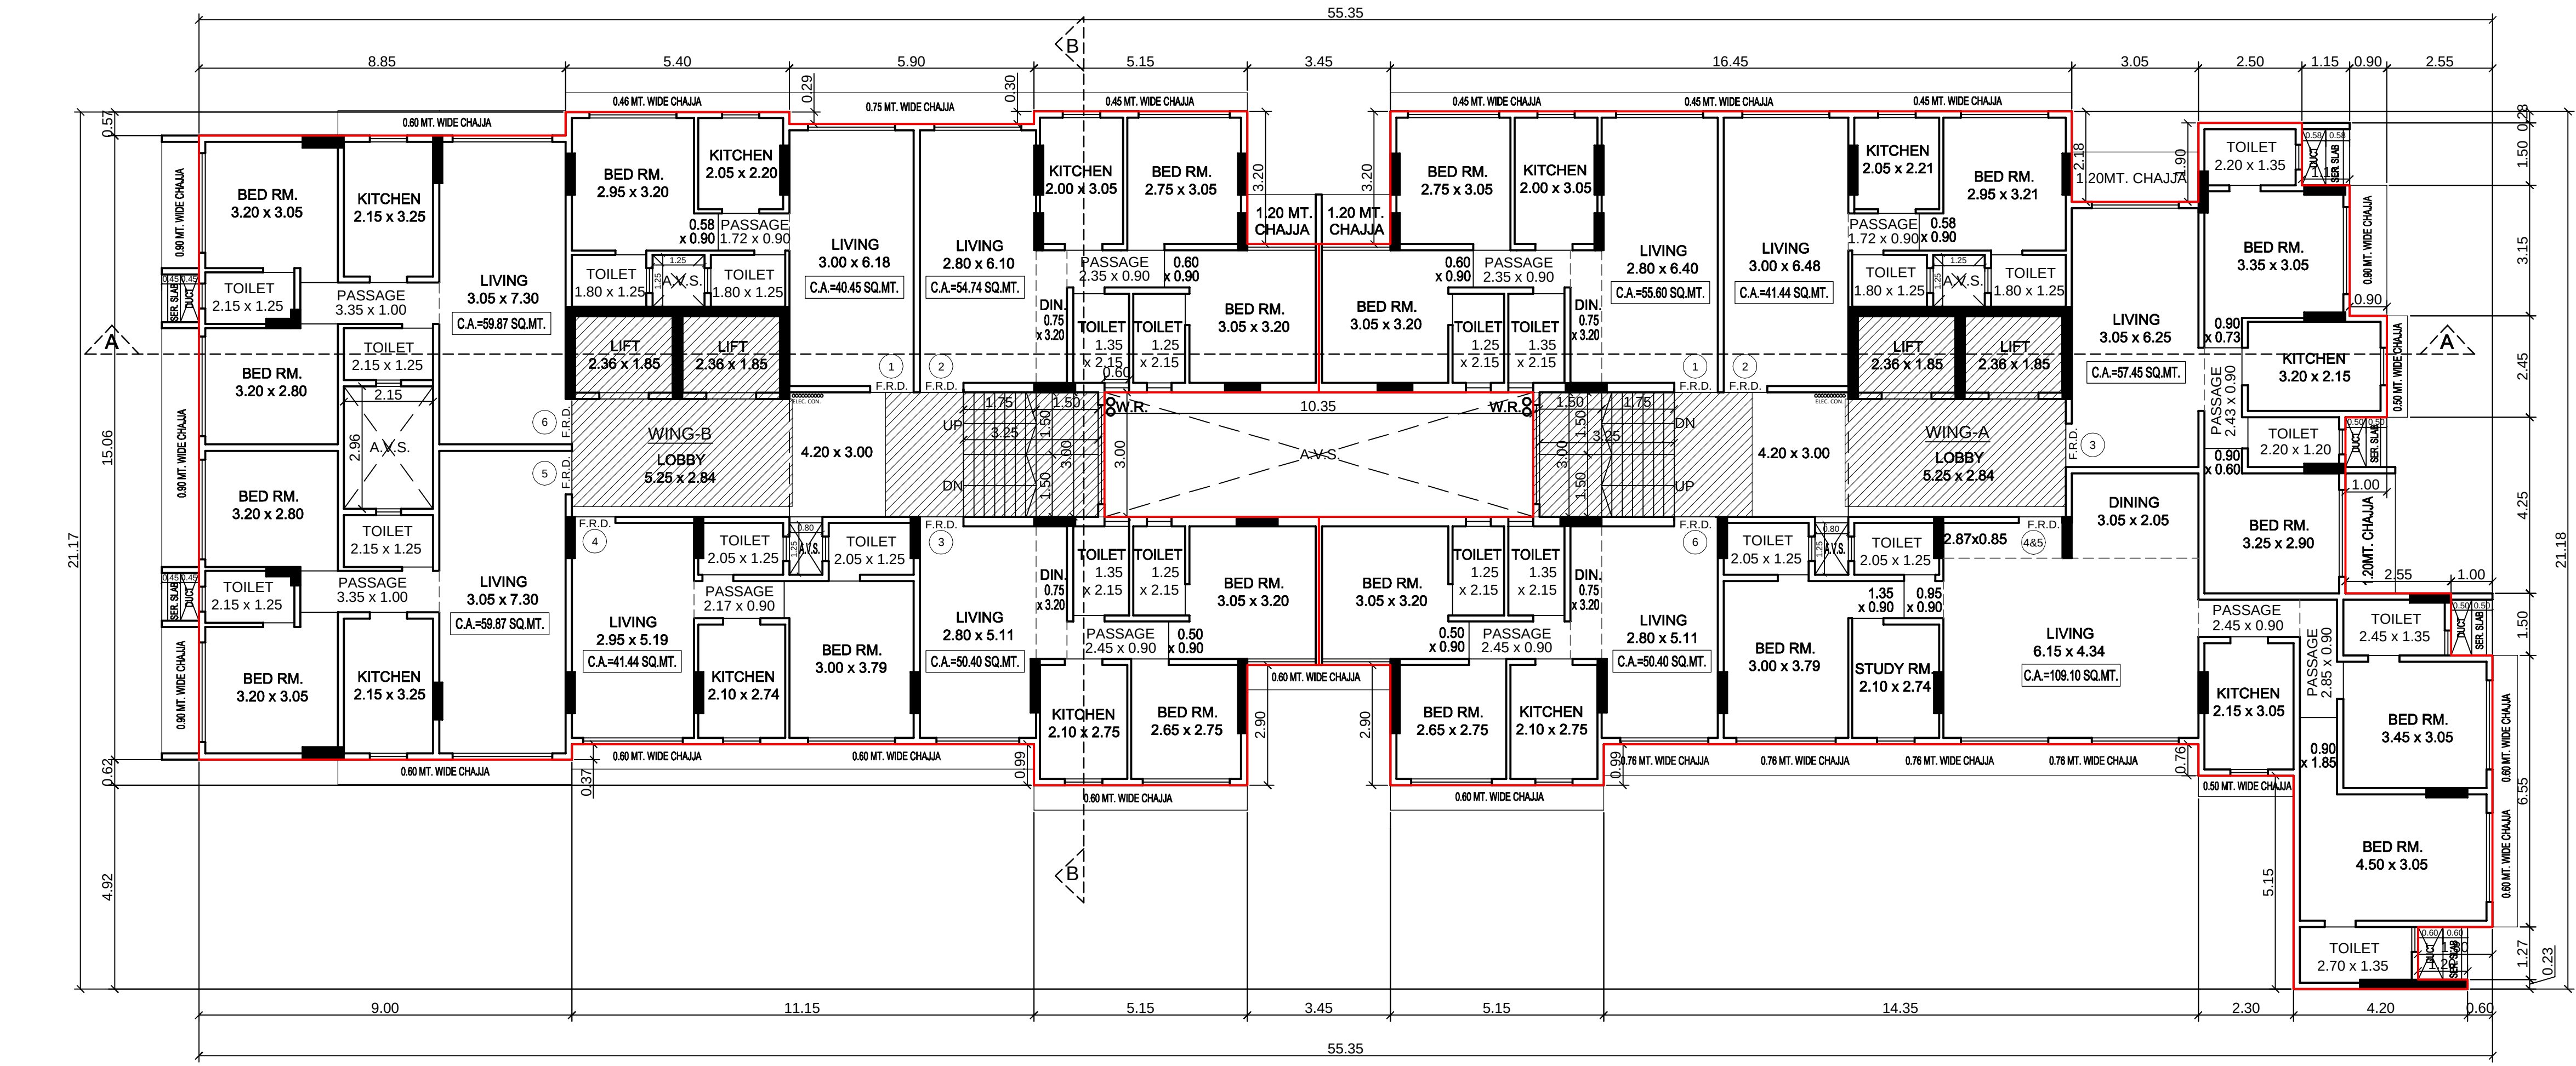
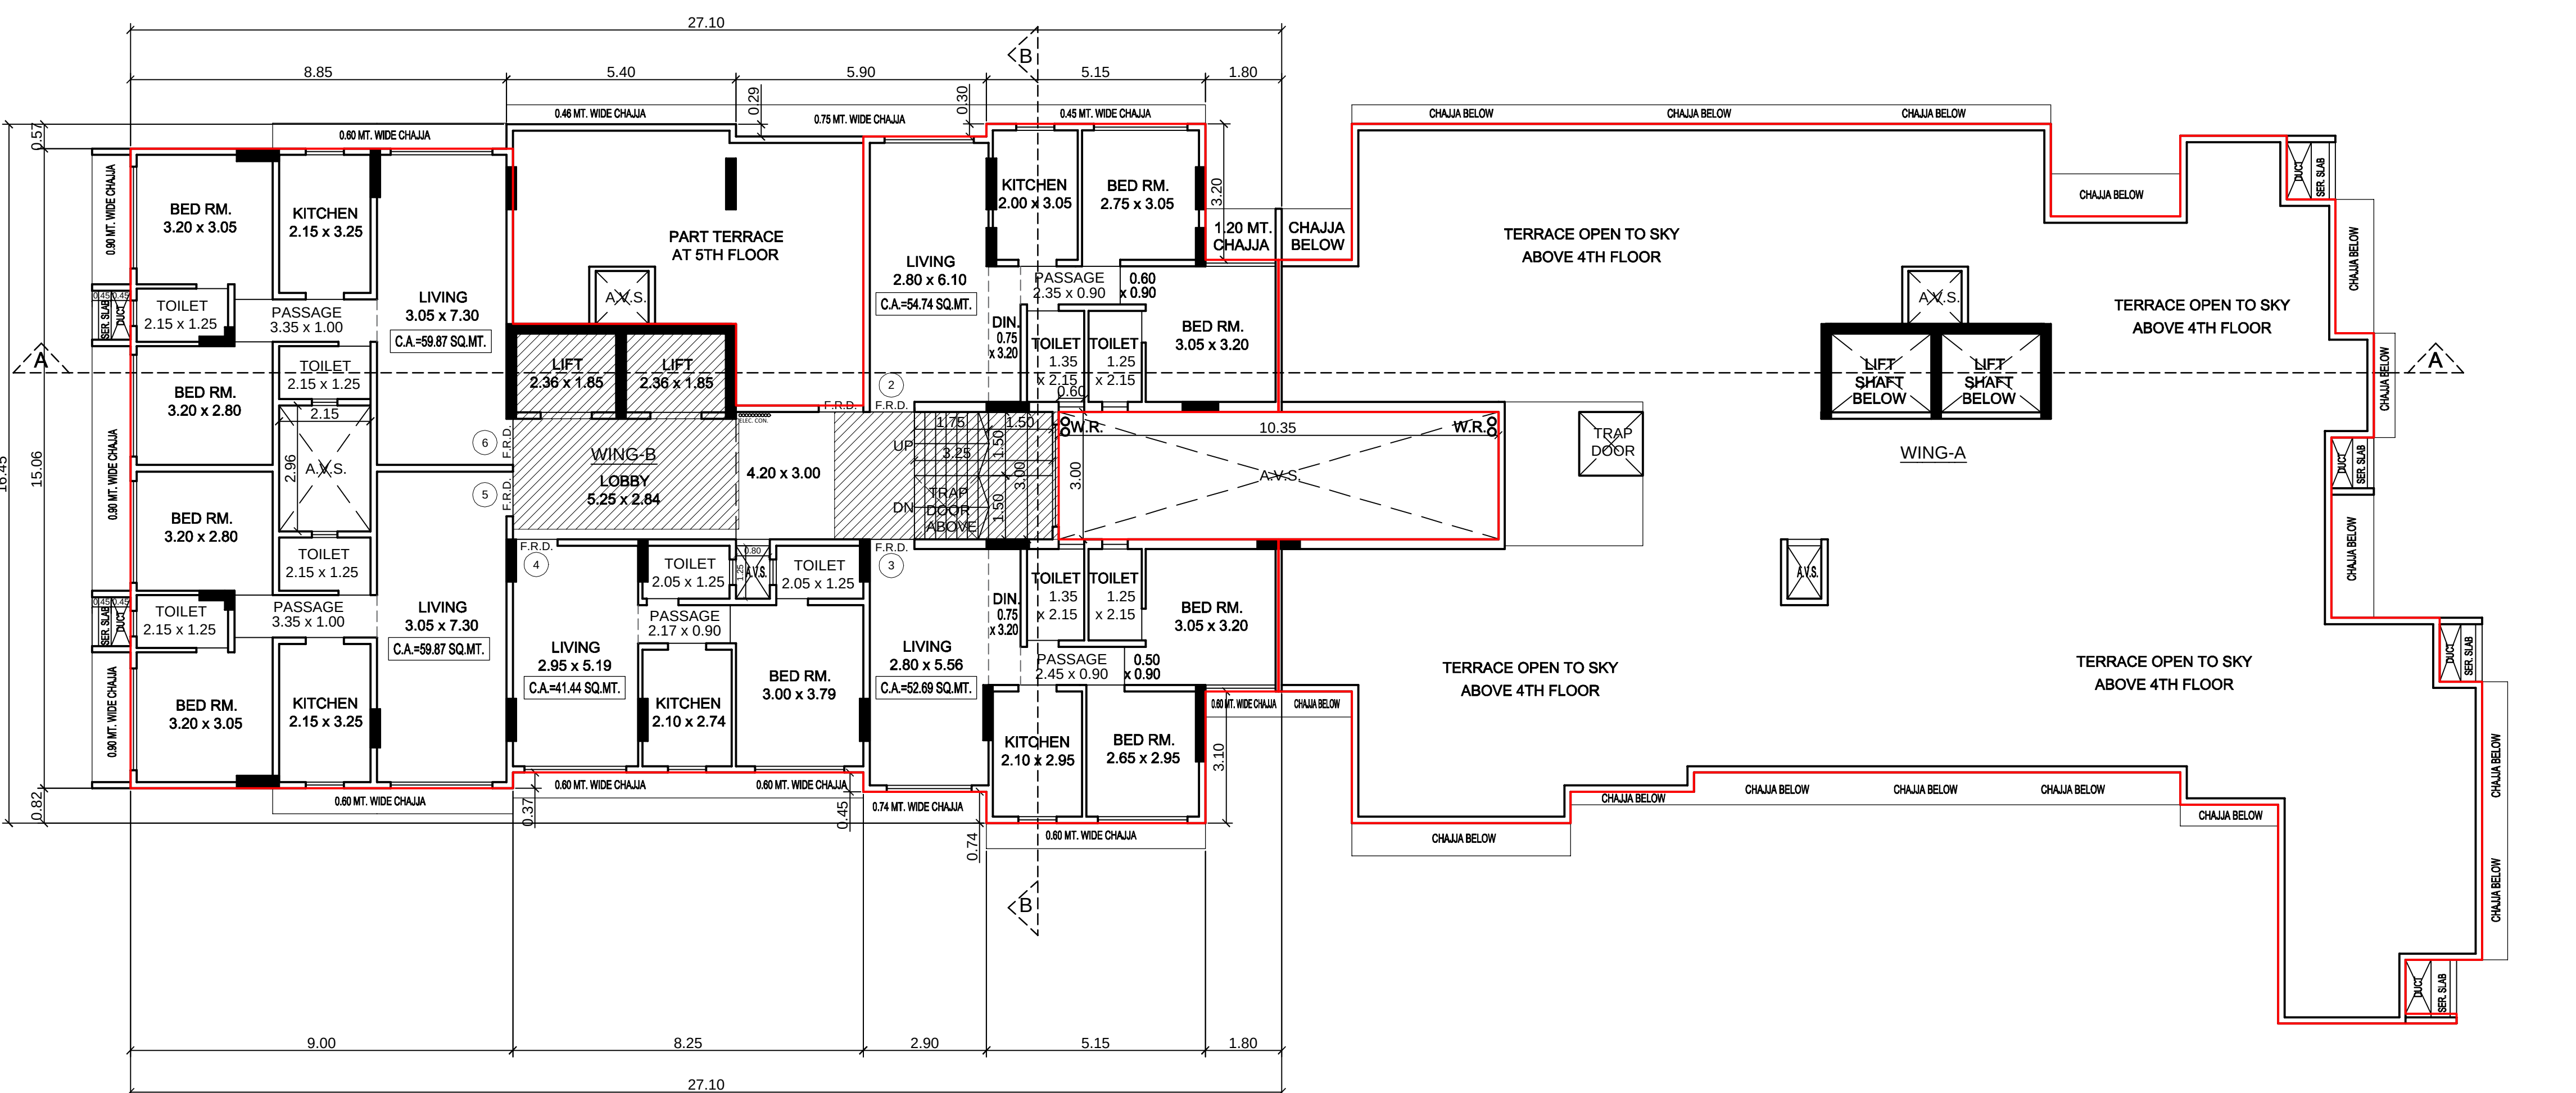
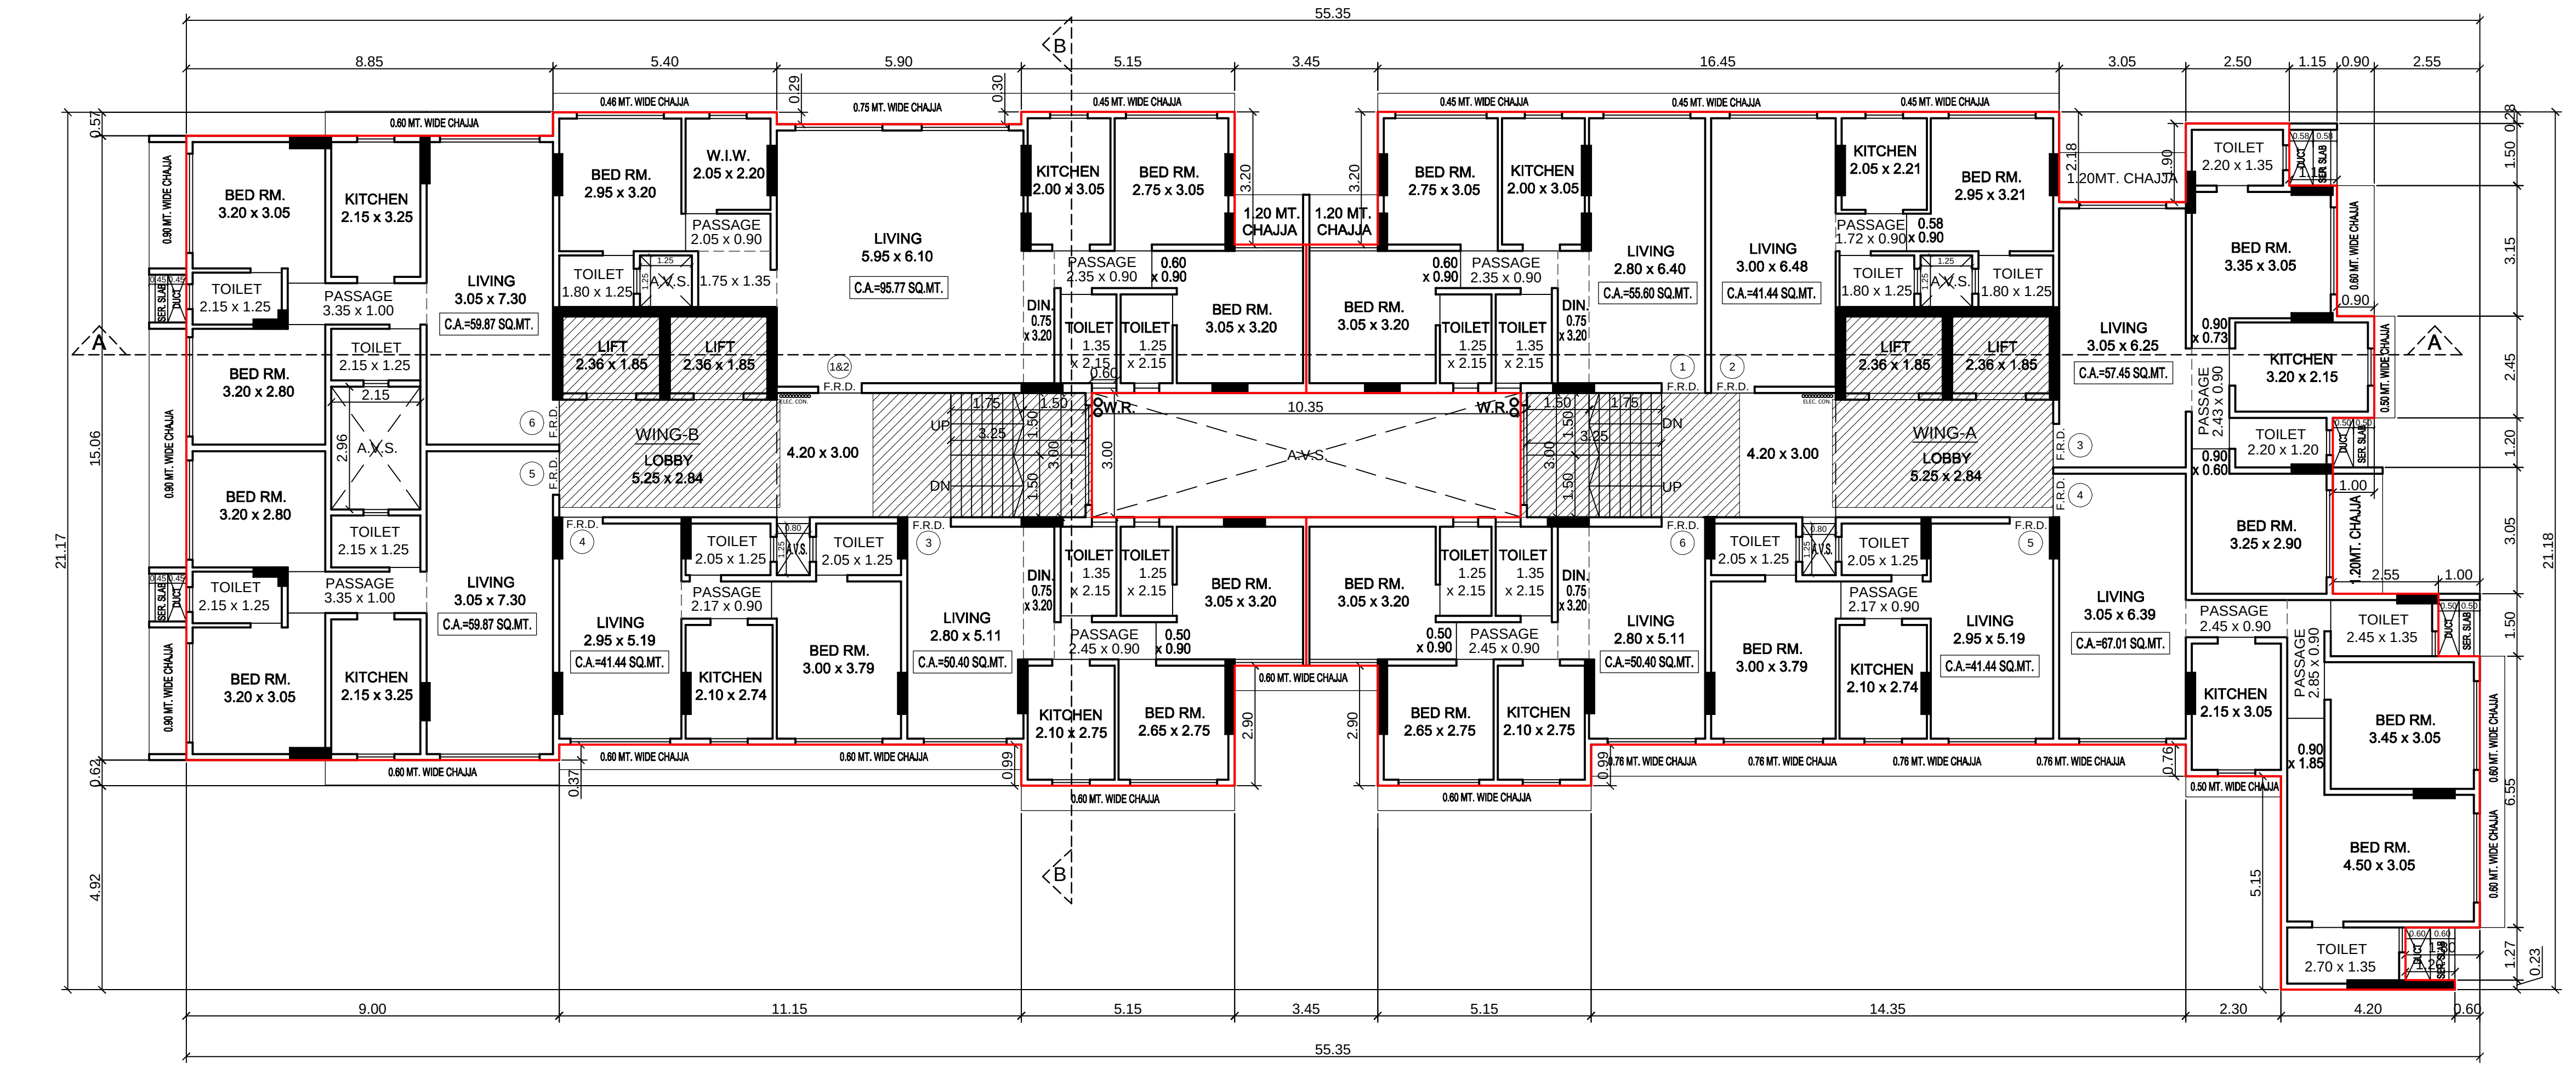
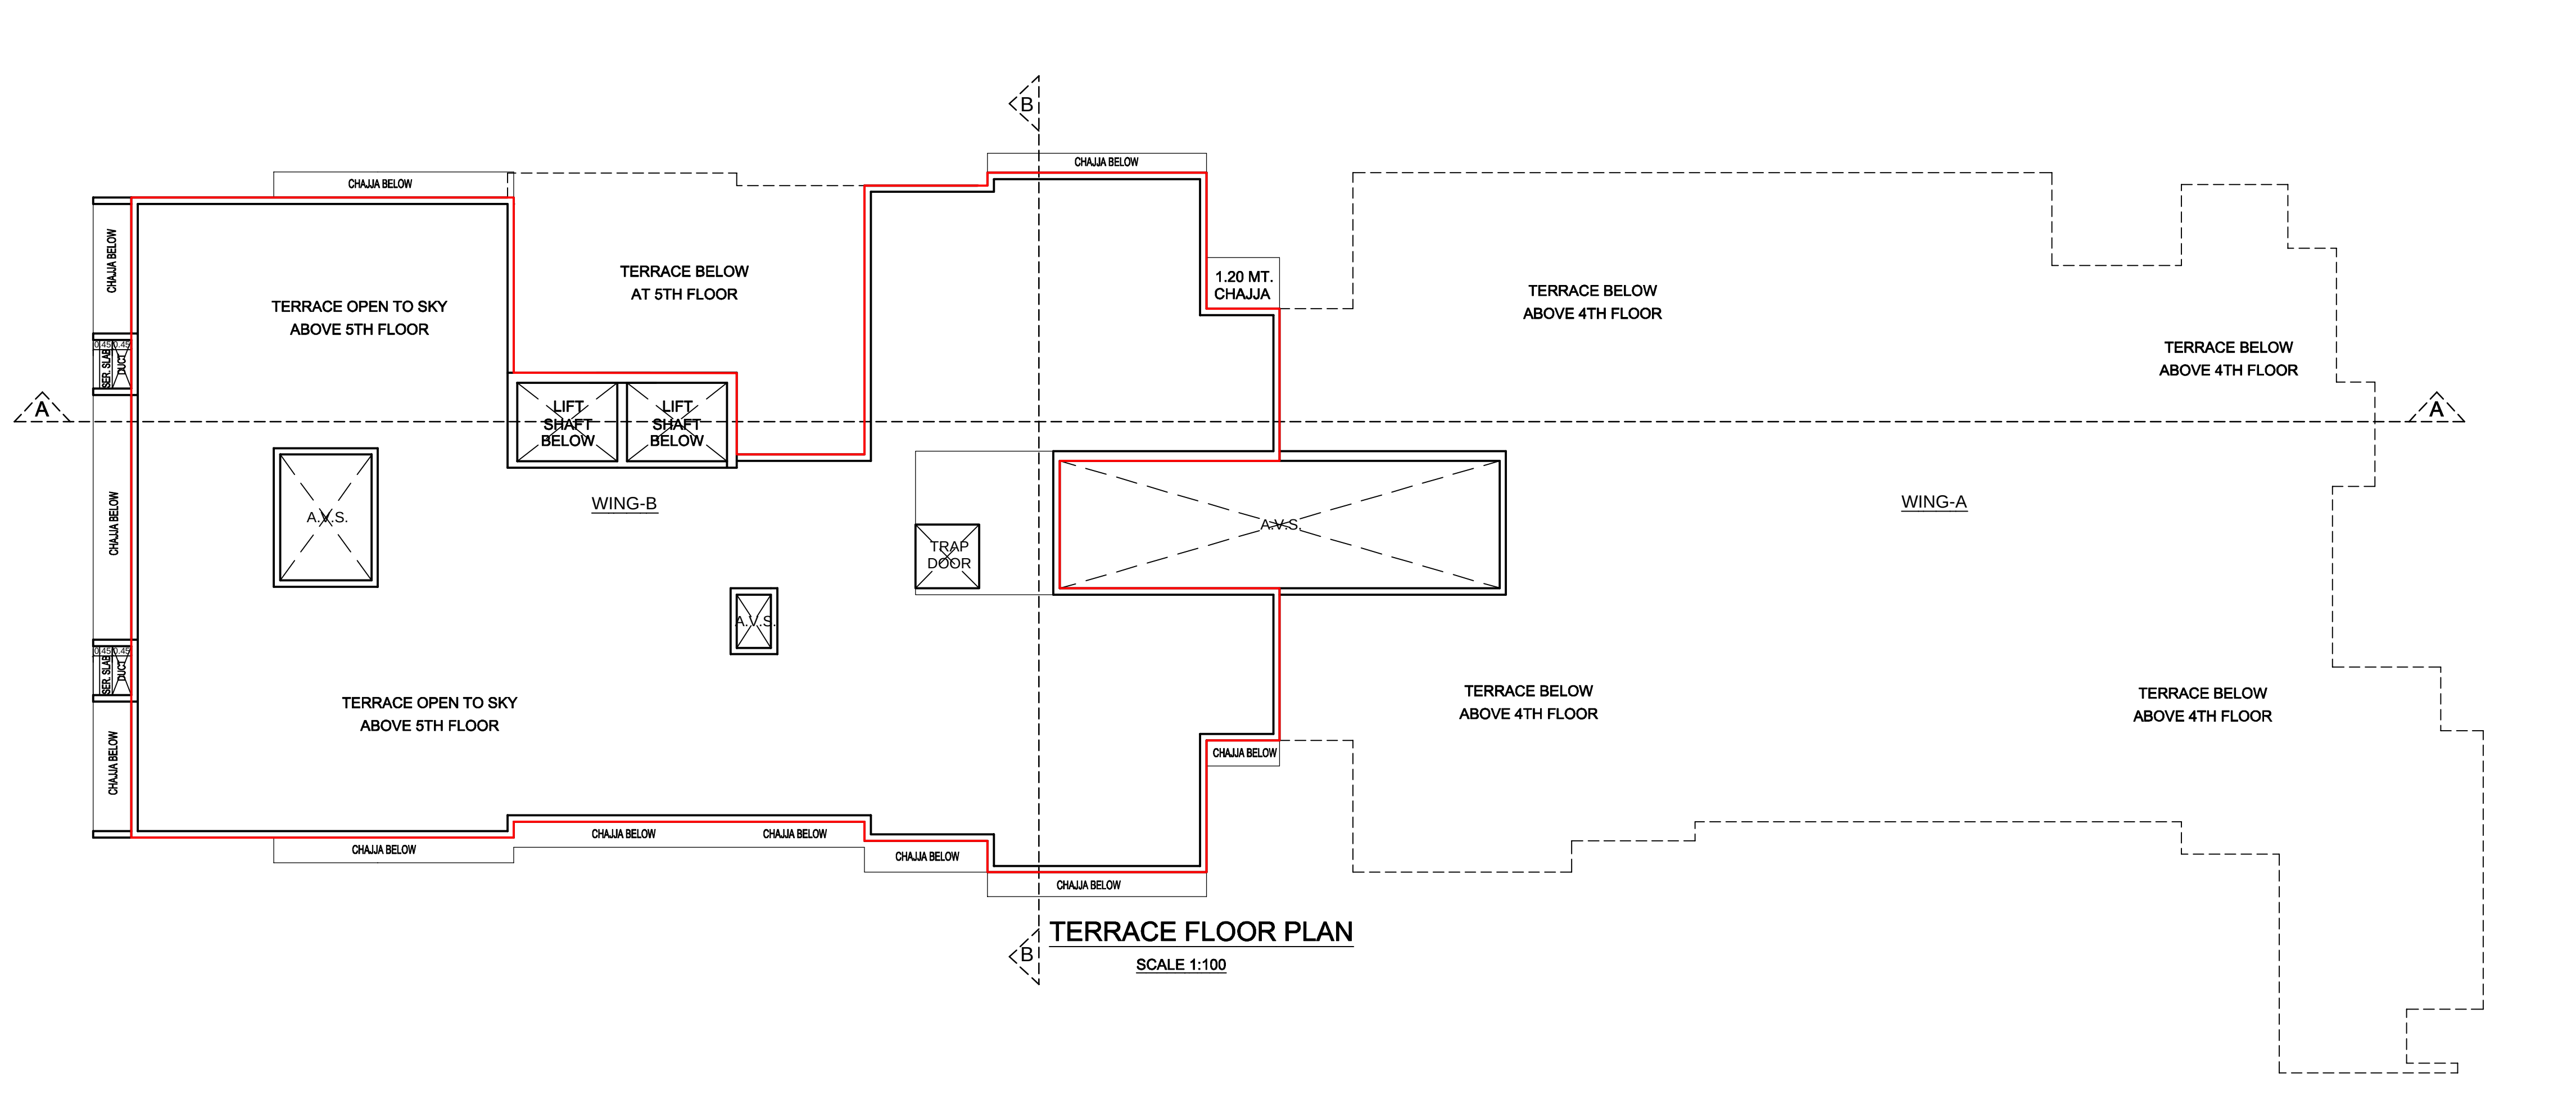


1ST FLOOR PLAN
SCALE 1:1004TH FLOOR PLAN
SCALE 1:1002ND FLOOR PLAN
SCALE 1:1005TH FLOOR PLAN
SCALE 1:1003RD FLOOR PLAN
SCALE 1:100TERRACE FLOOR PLAN
SCALE 1:100

THIS PLAN IS DIGITALLY SIGNED AND PHYSICAL SIGN NOT REQUIRED

APPROVED SUBJECT TO CONDITIONS MENTIONED IN THIS OFFICE LETTER UNDER NO. P-17978/2023(2063 AND OTHER)/HE WARD/VILEPARLE HE

Dated 11/01/2024

SHIVADAS
KRISHNA
GURAVEXECUTIVE ENGINEER
BUILDING PROPOSAL (W.S.)-11 WARDNITIN
TULSHIRA
M KAMBLE

SEBPHEN

Pawar
Ameet
Ganpatrao

ARCHITECT

AMEET PAWAR CA/2004/34543

SHAIKH
ASIF
MUSA

AEBPHEAST

Pakhal
Prithviraj
Sanghi

OWNER/DEVELOPER

PROFORMA 'B'

CONTENTS OF SHEET

ALL FLOOR PLANS


DESCRIPTION OF PROPOSAL

PROPOSED REDEVELOPMENT OF RESIDENTIAL BUILDING ON PLOT BEARING C.T.S. No. 2063, 2069 & 2070, F.P. No. 131 & 132 OF TPS SANTACRUZ No.V, IN HE WARD, MUMBAI.

NAME OF OWNER

M/S SANGHIP BUILDERS LLP C/A TO OWNER
NAHAR CO-OP. HSG. SOCIETY LTD.
1ST FLOOR, VETTRAG CHAMBERS, 46 CAWASJI PATEL STREET,
FORT, MUMBAI-400 001.

NAME, ADDRESS & SIGNATURE OF ARCHITECT

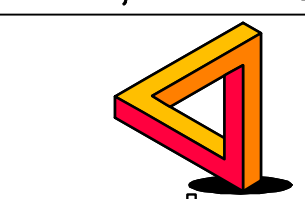GROUND FLOOR, SATYANARAYAN PRASAD
COMMERCIAL CENTRE, DAYALDAS ROAD,
VILE PARLE (E), MUMBAI-400 007.
Ph-022-2612 9939/44 56 66
www.asifmusaarchitects.org

NORTH JOB No. DRAWN BY CHECKED BY PATH:-

1122

SUNIL

LADKISHWIKRISHNAGHAWAN
REKHA NIDHI SANGHVI REALTY
DAPLE APARTMENTZ INC.
DAPLEWADI B.M.C. (PROPOSAL)
F.S.I-1.20+0.50 ADD F.S.I-1.30(10)
SPL-1.20+0.50+1.30