



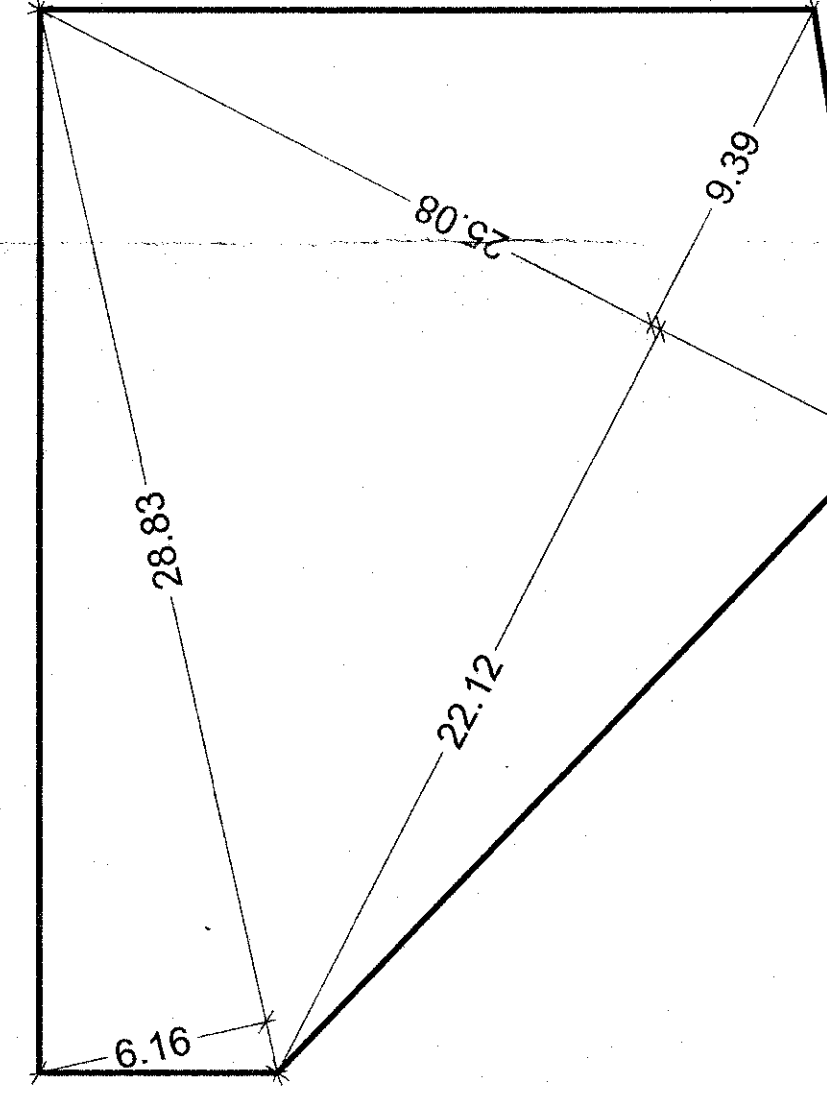

Area Key Plan for
Open Space 1 (Scale:1:200)

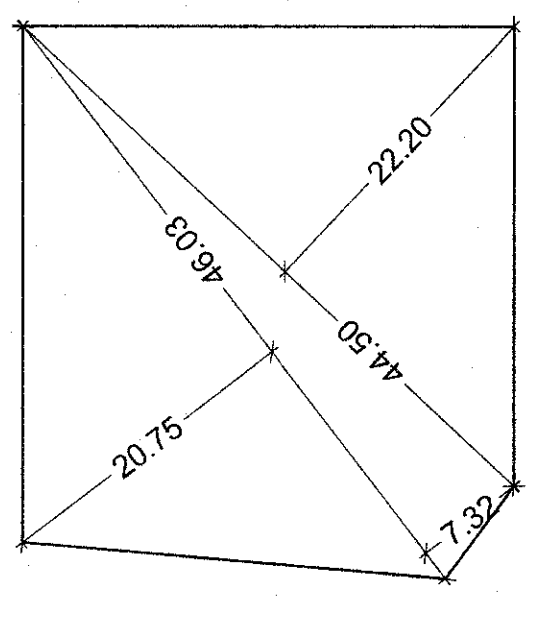


Area Key Plan for
Open Space 2 (Scale:1:500)




Site Plan (Scale 1:500)

PARKING CALCULATION									
RESIDENTIAL									
4 TEN HAVING BUA AREA UP TO 50 SQ.M.	0.5 : 5								
5 TEN HAVING BUA AREA BETWEEN 50 TO 100 SQ.M.	1 : 4								
6 TEN HAVING BUA AREA MORE THAN 100 SQ.M.	2 : 2								
REQUIRE PARKING									
NO. OF FLATS	CAR	SCOOTER	CYCLE						
UP TO 100 SQ.M.	324	198	432						
SUB-TOTAL	324	198	432						
50 TO 100 SQ.M.	404	108	832						
SUB-TOTAL	404	108	832						
TOTAL PARKING REQUIRED	728	306	1264						
TOTAL PARKING PROVIDED	313	81	802						
BULDOING STATEMENT (TOWER 48 & 49)									
FLOOR	AREA	PERMISSIBLE	PROPOSED	EXCESS	AREA UNDER	AREA UNDER	AREA UNDER	AREA UNDER	AREA UNDER
					STAIRCASE	STAIRCASE	STAIRCASE	STAIRCASE	STAIRCASE
TOWER 48	1448.97	2473.33	2390.54	83.79	687.00	687.00	687.00	687.00	687.00
TOWER 49	1448.97	2473.33	2390.54	83.79	687.00	687.00	687.00	687.00	687.00
TOTAL	2897.94	4946.66	4781.08	165.58	1374.00	1374.00	1374.00	1374.00	1374.00
BULDOING STATEMENT (TOWER 48)									
FLOOR	AREA	PERMISSIBLE	PROPOSED	EXCESS	AREA UNDER	AREA UNDER	AREA UNDER	AREA UNDER	AREA UNDER
					STAIRCASE	STAIRCASE	STAIRCASE	STAIRCASE	STAIRCASE
TOWER 48	1448.97	2473.33	2390.54	83.79	687.00	687.00	687.00	687.00	687.00
TOTAL	1448.97	2473.33	2390.54	83.79	687.00	687.00	687.00	687.00	687.00
BULDOING STATEMENT (TOWER 49)									
FLOOR	AREA	PERMISSIBLE	PROPOSED	EXCESS	AREA UNDER	AREA UNDER	AREA UNDER	AREA UNDER	AREA UNDER
					STAIRCASE	STAIRCASE	STAIRCASE	STAIRCASE	STAIRCASE
TOWER 49	1448.97	2473.33	2390.54	83.79	687.00	687.00	687.00	687.00	687.00
TOTAL	1448.97	2473.33	2390.54	83.79	687.00	687.00	687.00	687.00	687.00

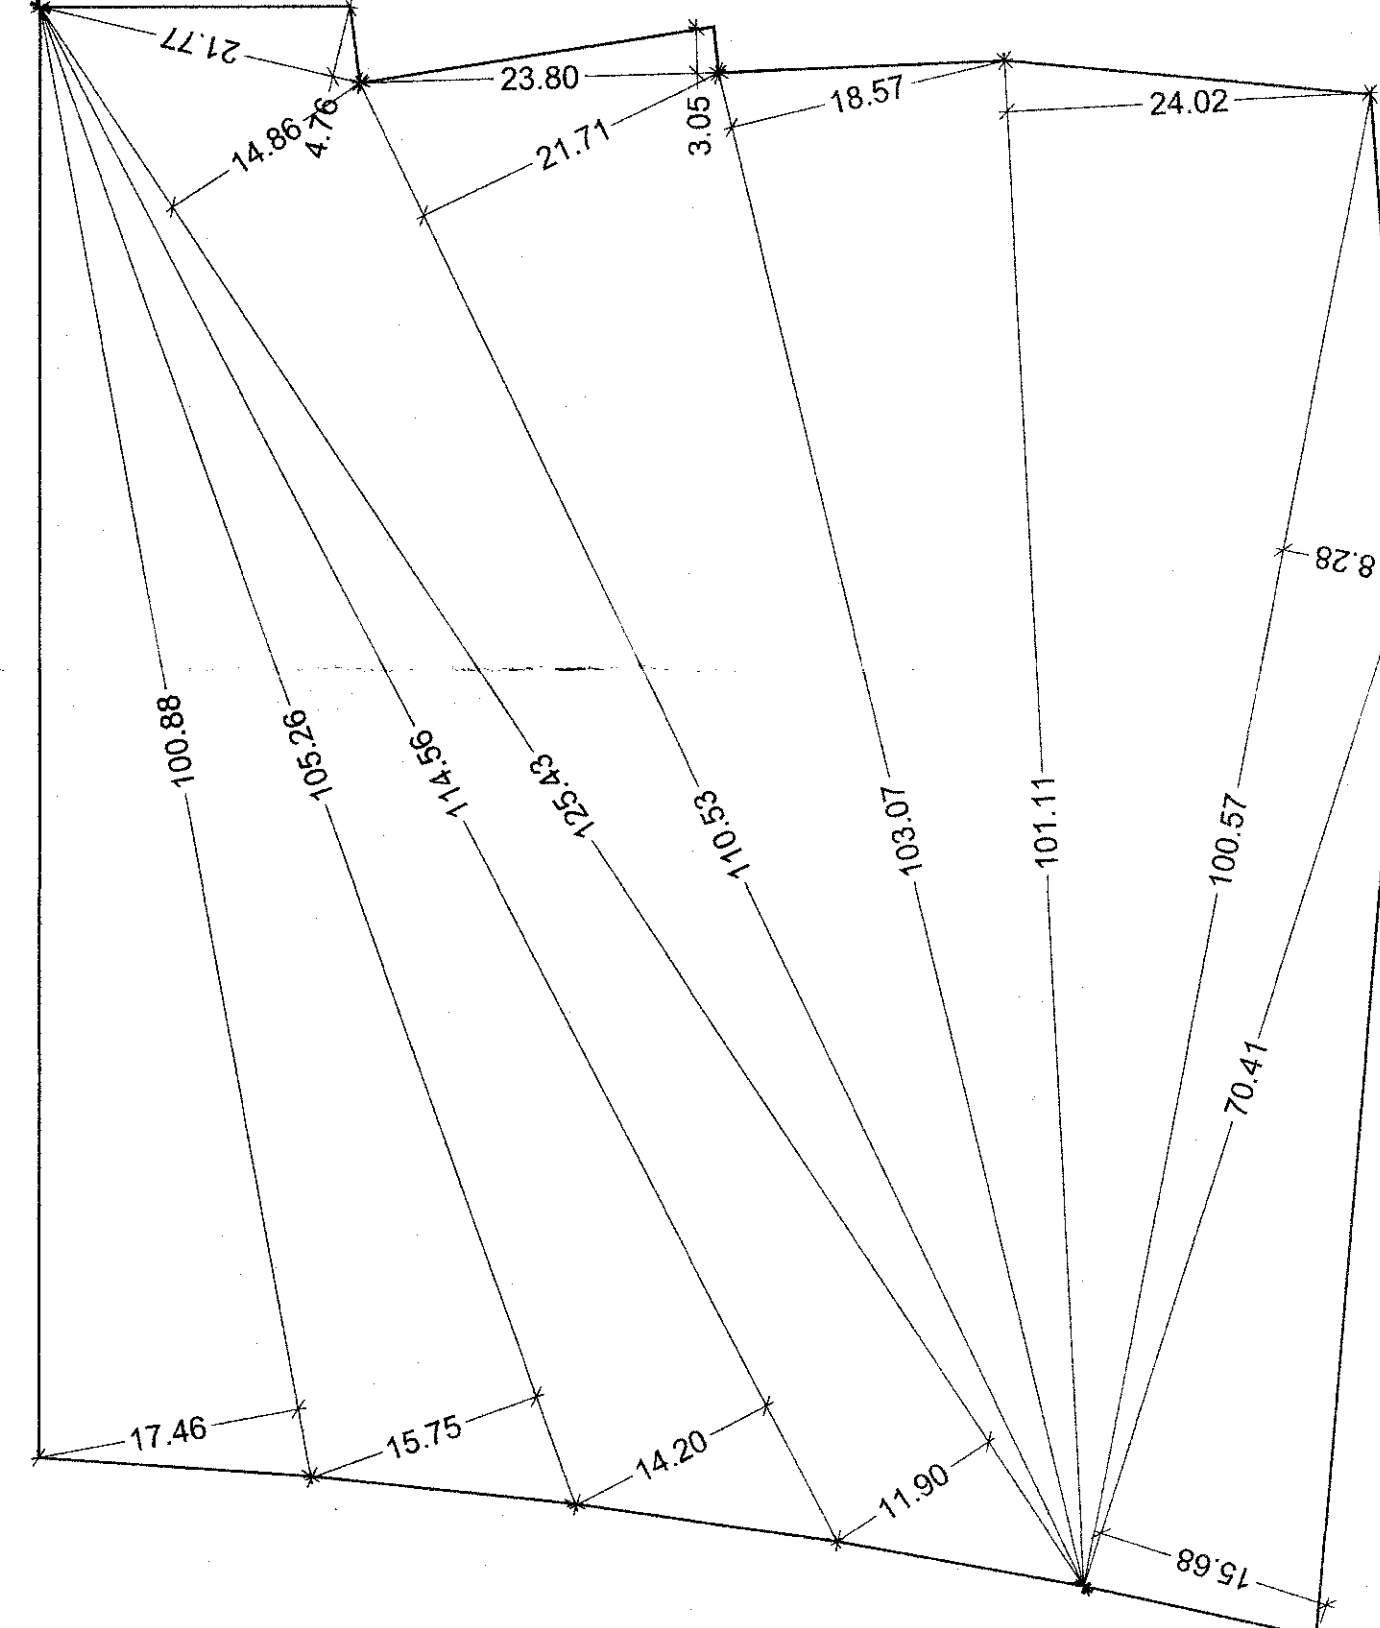

Plot Area Calculations (Scale 1:500)

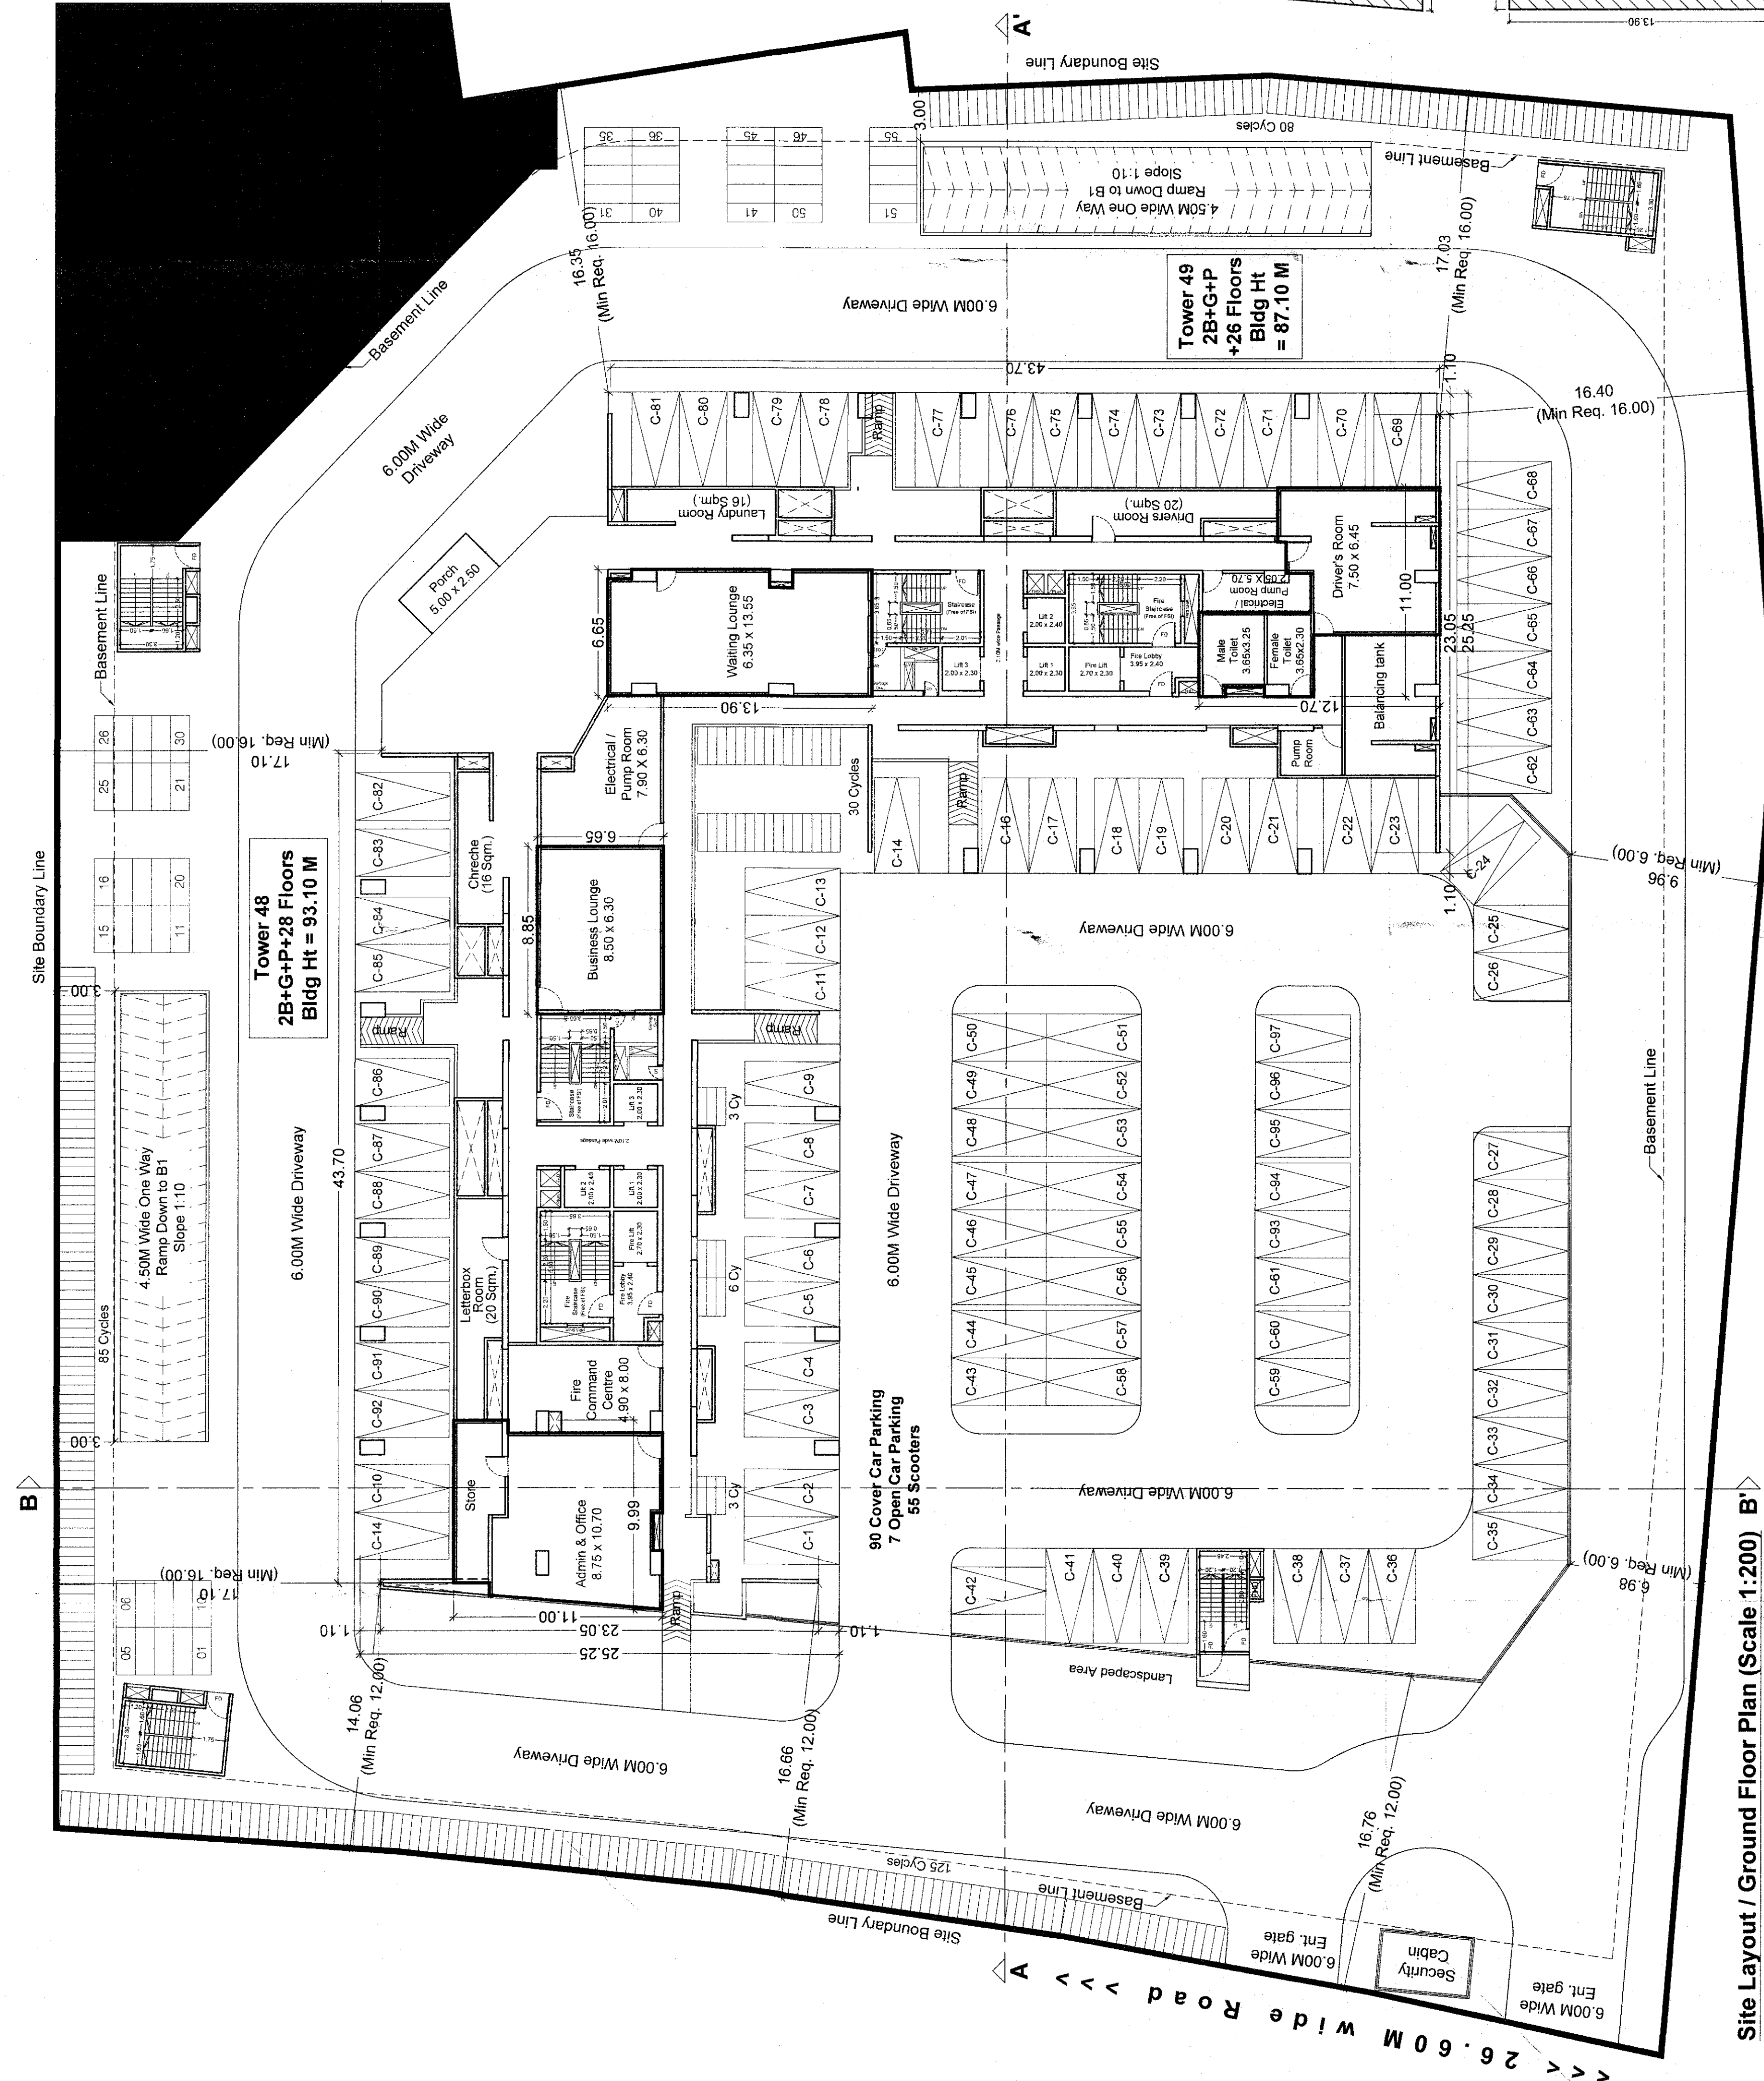

Site Layout / Ground Floor Plan (Scale 1:200) B

CONSTRUCTION AREA									
FLOOR	AREA	CONSTRUCTION	AREA	CONSTRUCTION	AREA	CONSTRUCTION	AREA	CONSTRUCTION	AREA
BASEMENT 1	7050.88								
BASEMENT 2	7050.88								
GROUND	3973.40								
TOWER 48	2002.25								
TOWER 49	2002.25								
TOTAL	6006.17								

Area Key Plan for E-Deck Floor (Tower 48)

AREA CALCULATIONS FOR E-DECK FLOOR									
SR. NO.	NO.	LENGTH	WIDTH	TOTAL AREA	AS PER FLOOR	DEDUCTIONS	NET BUA AREA	AREA	CONSTRUCTION
1	1	1.00	0.80	0.80					
2	2	1.00	0.80	0.80					
3	3	1.00	0.80	0.80					
100	100	1.00	0.80	0.80					

Area Key Plan for E-Deck Floor (Tower 49)

AREA CALCULATIONS FOR E-DECK FLOOR									
SR. NO.	NO.	LENGTH	WIDTH	TOTAL AREA	AS PER FLOOR	DEDUCTIONS	NET BUA AREA	AREA	CONSTRUCTION
1	1	1.00	0.80	0.80					
2	2	1.00	0.80	0.80					
3	3	1.00	0.80	0.80					
4	4	1.00	0.80	0.80					
5	5	1.00	0.80	0.80					
6	6	1.00	0.80	0.80					
7	7	1.00	0.80	0.80					
8	8	1.00	0.80	0.80					
9	9	1.00	0.80	0.80					
10	10	1.00	0.80	0.80					
11	11	1.00	0.80	0.80					
12	12	1.00	0.80	0.80					
13	13	1.00	0.80	0.80					
14	14	1.00	0.80	0.80					
15	15	1.00	0.80	0.80					
16	16	1.00	0.80	0.80					
17	17	1.00	0.80	0.80					
18	18	1.00	0.80	0.80					
19	19	1.00	0.80	0.80					
20	20	1.00	0.80	0.80					
21	21	1.00	0.80	0.80					
22	22	1.00	0.80	0.80					
23	23	1.00	0.80	0.80					
24	24	1.00	0.80	0.80					
25	25	1.00	0.80	0.80					
26	26	1.00	0.80	0.80					
27	27	1.00	0.80	0.80					
TOTAL DEDUCTIONS									
TOTAL DEDUCTIONS									
