
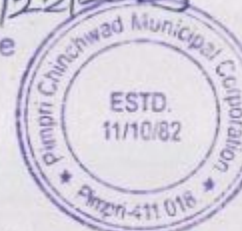


DATE & STAMP OF APPROVAL
Ground Floor Plan

Sanctioned No. B.P. *Tathawade/22/2023*
Subjected to conditions mentioned in the
Office Order No. *21/03/2023*
given dated *21/03/2023*
Pimpri
Date: *21/03/2023*


D.C. Signed by
City Engineer

For City Engineer
Building Permission Dept.
Pimpri, Pune-40

 

Ground /Parking Plan
(Scale - 1:200)

Ground Parking	
Car	69
SCOOTER	72+79+151
Truck	03

F | JOB TITLE / SITE ADDRESS
PROPOSED RESIDENTIAL & COMMERCIAL ON S.NO. 29 1A &
291B OF VILLAGE MAULJE TATHAWADE,
TAL-MULSHI,PCMC PUNE.

G | OWNER NAME AND SIGNATURE
Realcon Properties LLP Through: Greens
Tathawade LLP Through: Partner
M/s. Bhushan Agrawal
Bhushan

H | ARCHITECT
Vishwas Kulkarni - CA/1984/9465
Hrishikesh Kulkarni - CA/2002/29235

VK:a architecture
5th Floor, Hiranagar
Avenue, S.No. 133/3,
C.T. 12, H.No. 200, S.E. Road, Near 100
Trade Tower, Jambhalepada, Pimpri, Pune-411018.
E: mail@vkarch.com
W: www.vkarch.com

Scale: 1:200	Sheet: 1/200
Ground Floor Plan	09/03/2023
Prashant	Thrupa
2155	217

FOR PCMC SANCTION