


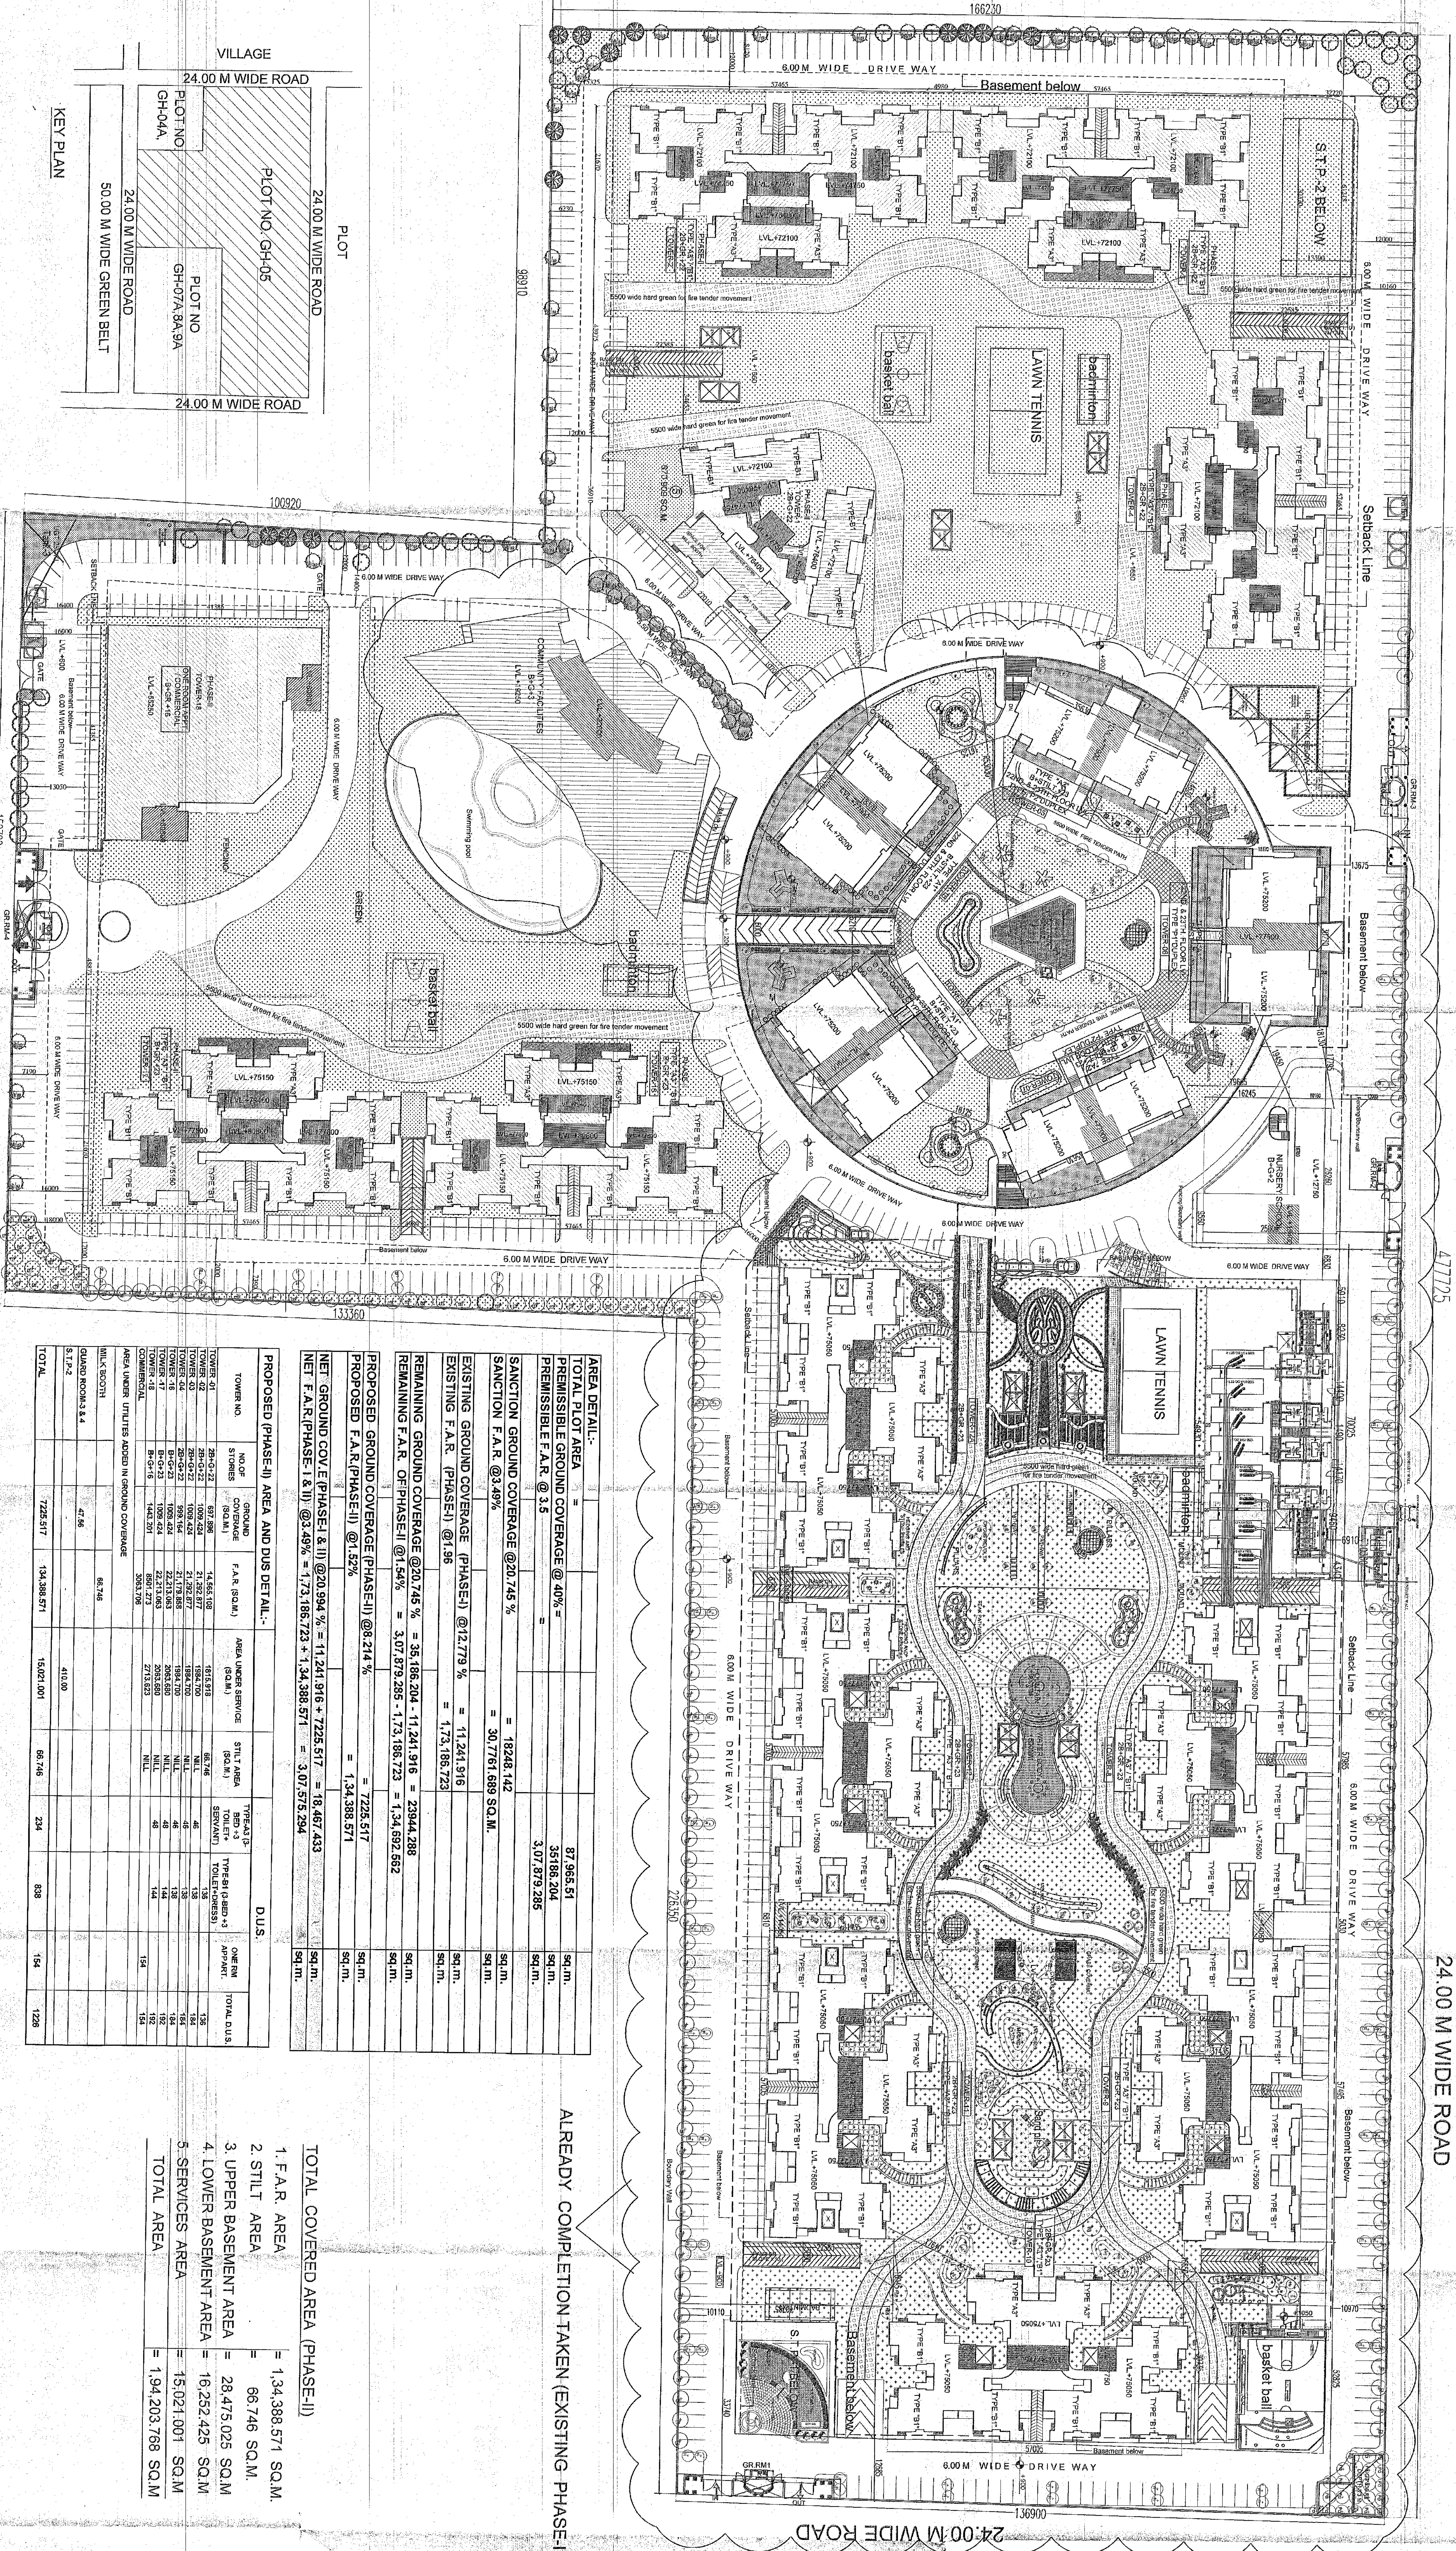

AREA DETAIL:		TOTAL		TOTAL				
AREA DETAIL:								
TOTAL LOT AREA	=			87,965.51	50.0m.			
PERMISSIBLE GROUND COVERAGE @ 40% =				35188.204	50.0m.			
PERMISSIBLE F.A.R. @ 3.5	=			3,07,879.285	50.0m.			
SANCTION GROUND COVERAGE @ 20.745 %								
SANCTION F.A.R. @3.49%	=	18248.142			50.0m.			
			30,7761.669 SQ.M.		50.0m.			
EXISTING GROUND COVERAGE (PHASE-I) @12.179 %								
EXISTING F.A.R. (PHASE-I) @1.96	=	11,241.916			50.0m.			
			1,23,186.723		50.0m.			
REMAINING GROUND COVERAGE @20.745 % = 35,188.204 - 11,241.916 = 23946.288					50.0m.			
REMAINING F.A.R. OF(PHASE-I) @1.64% = 3,07,879.285 - 1,23,186.723 = 1,84,692.562					50.0m.			
PROPOSED GROUND COVERAGE (PHASE-II) @8.214 %								
PROPOSED F.A.R.(PHASE-II) @1.52%	=	1,34,388.571			50.0m.			
			1,44,388.571		50.0m.			
NET GROUND COV. E (PHASE-I &II) @20.994 % = 11,241.916 + 7225.517 = 18,467.433					50.0m.			
NET F.A.R.(PHASE-I &II) @3.49% = 1,23,186.723 + 1,34,388.571 = 3,07,575.294					50.0m.			
PROPOSED (PHASE-II) AREA AND DUS DETAIL:-				DUS				
TOWNS NO.	NO OF STORMS	F.A.R. (SQ.M.)	AREA UNDER SERVICE (SQ.M.)	STILT AREA (SQ.M.)	TOTAL BTD 3	TYPE BTD 3 TOILET (BTD 3)	ONE RM APPART.	TOTAL DUS
TOWNS-01	285-522	16,65,028	16,65,028	16,65,028	138	138	138	138
TOWNS-02	285-522	16,65,028	16,65,028	16,65,028	138	138	138	138
1. F.A.R. AREA	= 1,34,388.571 SQ.M.
2. STILL AREA	= 66.746 SQ.M.
3. LOWER BASEMENT AREA	= 28,475.025 SQ.M.
4. UPPER BASEMENT AREA	= 16,252.425 SQ.M.
5. SERVICES AREA	= 15,021.001 SQ.M.
<u>TOTAL AREA</u>	= 1,94,203.768 SQ.M.

SHEET NO. - 06D
ELECTRICAL LAYOUT PLAN

[illegible]

REVISE SUBMISSION DRAWING (PHASE-II)

SHEET TITLE

ELECTRICAL LAYOUT PLAN

ARCHITECT

DEVELOPMENTS CONSULTANT

ARCHITECTS ENGINEERS & PLANNERS
209-C MASJID MOTH (OPF "R" BLOCK, N.D.S.E.-11)

[illegible]

PROPOSED GROUP HOUSING

ON PLOT NO. GH-05, SECTOR - CH-1-Y
FOR VANCHAL PROJECT IS P.V.I.L.D.

GREATER NOLDA, U.F.

SCALE: 1:500	DATE: 17-12-18
--------------	----------------

100

1990

1991

A. PATWILL
a.i.l.a. CA/86/117
090C Mordid Mo

New Delhi

OWNER'S SIGNATURE