


ಮಾನ್ಯ ಆಯುಕ್ತರವರ ಆದೇಶ ಸಂಖ್ಯೆ : 7953 ದಿನಾಂಕ 12.03.2018 ರಲ್ಲಿ ಕಲ್ಪುಡ
ನಕ್ಷೆ ಮಂಜೂರಾತಿ ನೀಡಲು ಅವಕಾಶವಿಲ್ಲವಾಗಿರುತ್ತದೆ . ಚಲನ್ ನಂ: 15050
ದಿನಾಂಕ : 11.04.2018 ಮತ್ತೆ 9546 ದಿನಾಂಕ : 22.07.2016

ಅನಿರ್ದಿಷ್ಟ ವೇತನ			
ಕ್ರ. ಸಂಖ್ಯೆ	ವಿವರಣೆ	ವಸತು	ವಸತು ಪಡೆದವರ ವೇತನ
182	ನಿರ್ದಿಷ್ಟ ವೇತನಕ್ಕೆ ಹೆಚ್ಚು	153333.00	
181	ನಿರ್ದಿಷ್ಟ ವೇತನಕ್ಕೆ ಕಡಿಮೆ	153333.00	
180	ಅನಿರ್ದಿಷ್ಟ ವೇತನ	48115.00	
537	ನಿರ್ದಿಷ್ಟ ವೇತನಕ್ಕೆ ಹೆಚ್ಚು	69703.00	
548	ಅನಿರ್ದಿಷ್ಟ ವೇತನಕ್ಕೆ ಕಡಿಮೆ	238278.00	
493	ನಿರ್ದಿಷ್ಟ ವೇತನಕ್ಕೆ ಹೆಚ್ಚು	170567.00	
183	ನಿರ್ದಿಷ್ಟ ವೇತನಕ್ಕೆ ಕಡಿಮೆ	37000.00	
199	ನಿರ್ದಿಷ್ಟ ವೇತನಕ್ಕೆ ಹೆಚ್ಚು	420000.00	
	ಮೊತ್ತ ಮೊತ್ತ	77,24,909.00	
	ಮೊತ್ತ ಮೊತ್ತ	2,85,088.00	
	ಮೊತ್ತ ಮೊತ್ತ	2,85,088.00	
	ಮೊತ್ತ ಮೊತ್ತ	83,04,925.00	

ರೂ. 83,04,925.00 (ರೂಪಾಯಿ ಎಂಬತ್ತಮೂರು ಲಕ್ಷದ ನಾಲ್ಕು ಸಾವಿರದ ಒಂಬತ್ತನೂರು ಇಪ್ಪತ್ತೈದು ಮಾತ್ರ)

ಪಾಲಿಸಬೇಕಾದ ಷರತ್ತುಗಳು

- [illegible]

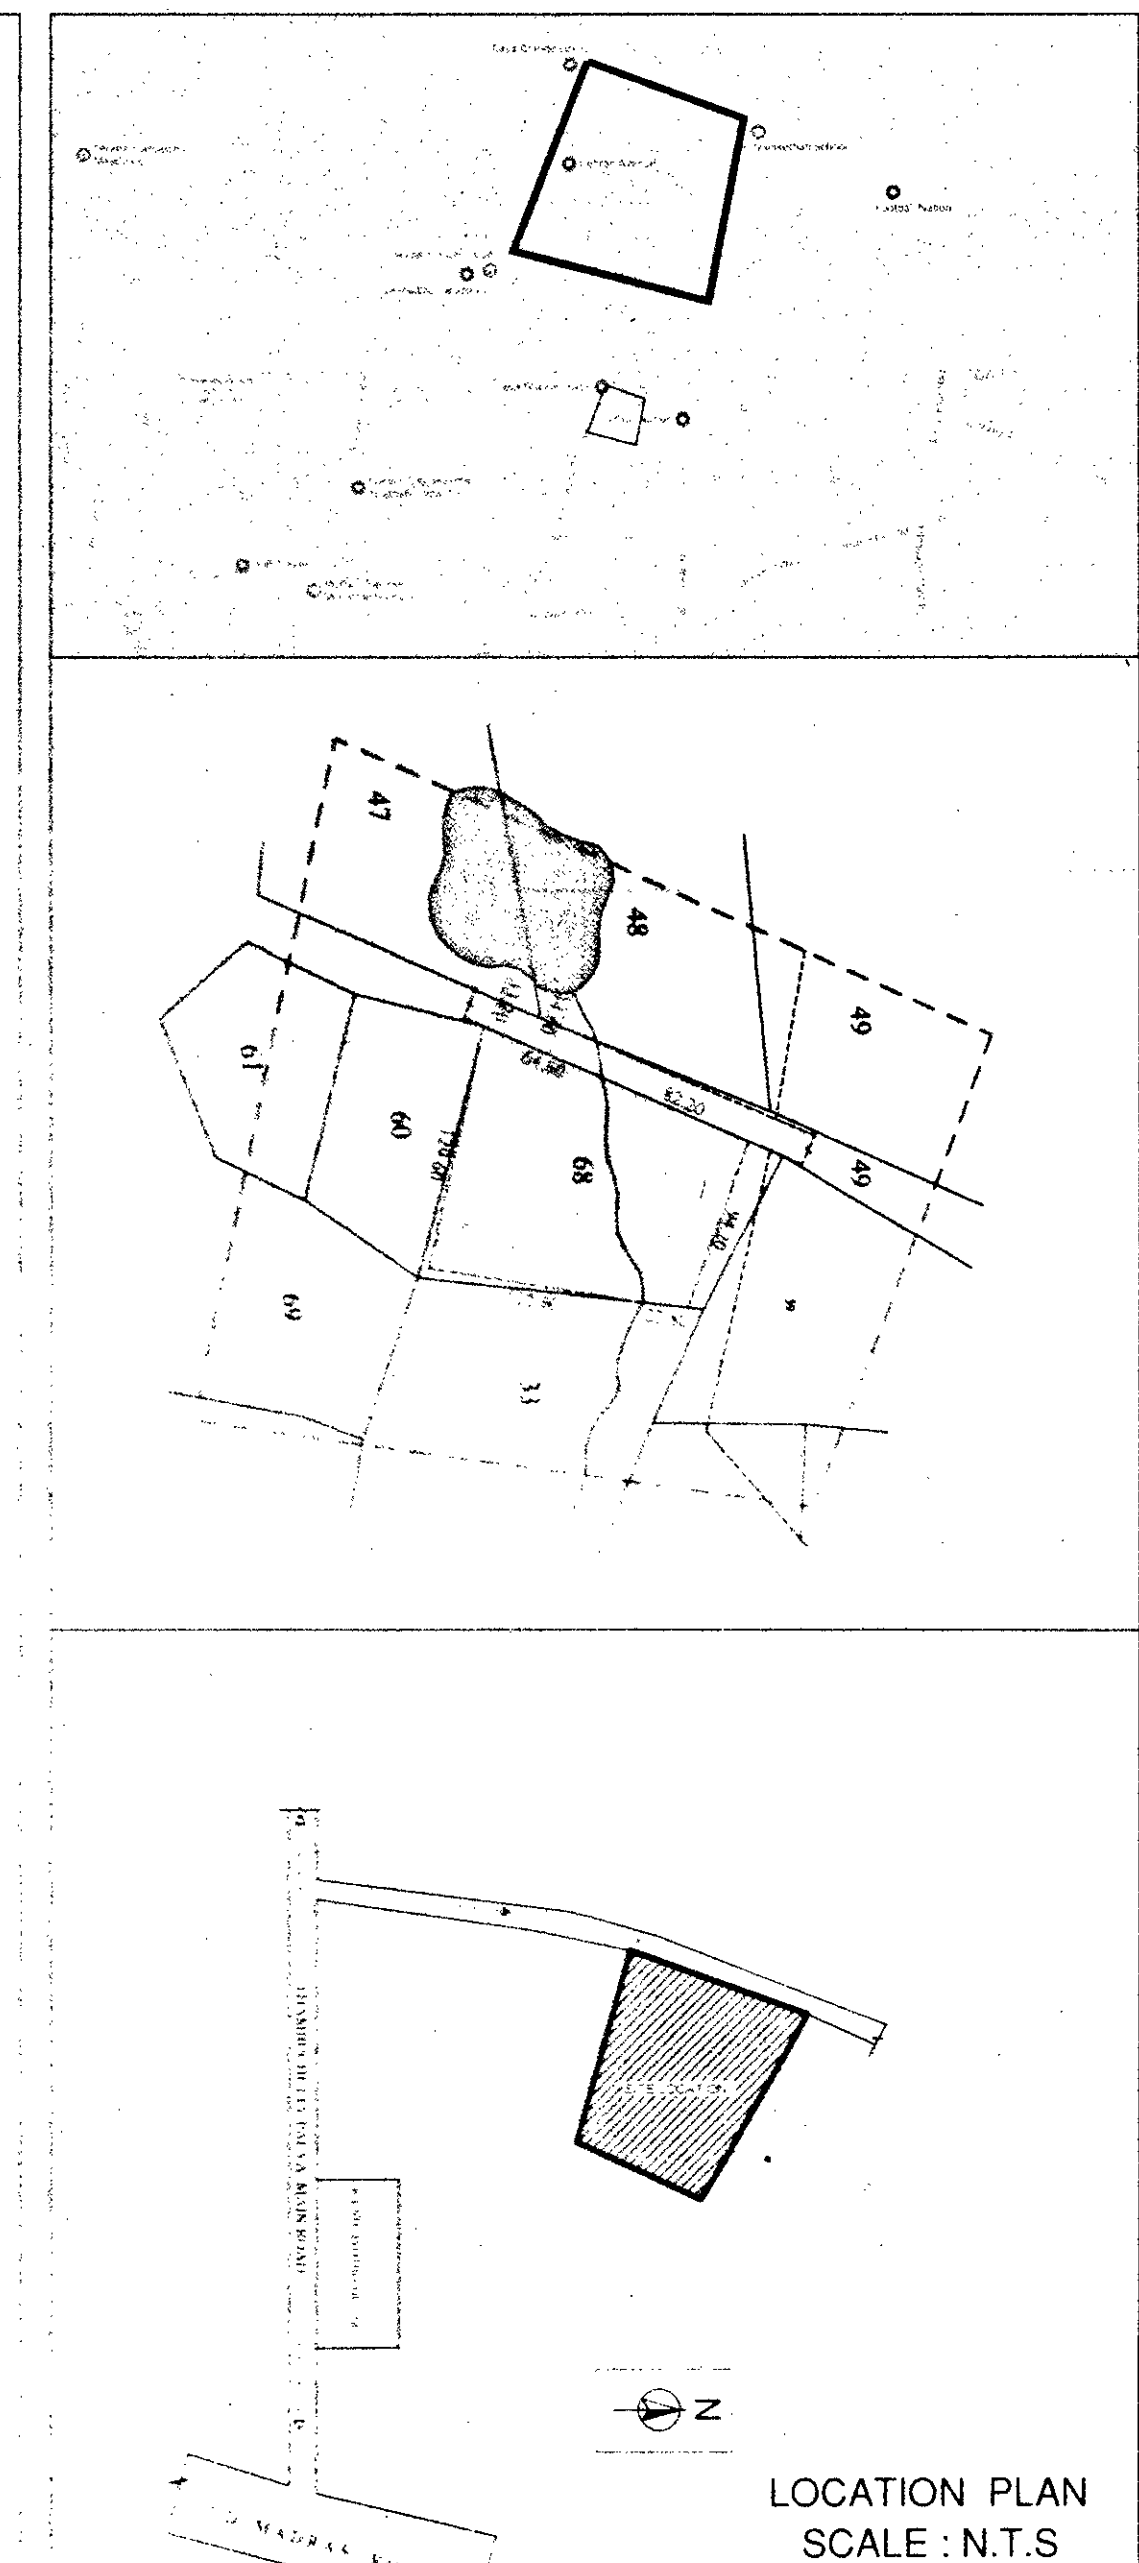

AREA STATEMENT IN SMT

(ABCD) SITE AREA = 17603.67smt (4A-14G)

AS PER ACTUAL:

(AREA CONSIDERED FOR DEVELOPMENT)

SITE AREA = 15782.60smt (3A-36G)

KHARAB AREA = 607.02smt (0A-06G) (-)

NET SITE AREA = 15175.58smt (3A-30G)

FAR ALLOWED = 2.25	A+B 27475+6598.40smt
FAR ACHIEVED = 2.24	BUA 34073.40 smt 15175.58smt
COVERAGE ALLOWED = 50.00%	A+B 2406+667smt
COVERAGE ACHIEVED = 19.92%	3024.02smt 15175.58smt

HT.OF THE BUILDING = 39.0M < 40.0M
NO.OF UNITS = 448 units
AREA PER UNIT = 60.00smt

NO.OF CAR PARKING:
CAR PARKING REQUIRED = 448CAR PARK
10.00% OF VISITORS CAR PARKING = 45 cars

TOTAL REQUIRED = 493 cars	
GROUND STACK CAR PARKING = 324	} 493 NO'S
SURFACE STACK CAR PARKING = 169	

TOTAL PROVIDED = 493 CAR PARKING
PROJECT

PROPOSED RESIDENTIAL BUILDING PLAN
AT SY.NO : 68
HALE HALLI VILLAGE, BIDARAHALLI HOBLI,
BANGALORE EAST TALUK

OWNER SIGNATURE
M.GOVINDASWAMY NAIDU represented by GPA holder Mr.SATHISH KOSHY

4

ARCHITECT / ENGINEER SIGNATURE

(Signature)

Mr.A.C.PRASANNA
Bsc,BE (CIVIL),D.INTR.DESIGN
BCC / BL /3.2.3/E-1334/1994-95 (OLD)
BCC / BL/3.6-E-4185/2016-17 (NEW)

TITLE

SITE PLAN

ONE YEAR

DRAWN BY: A. L. ...	CHECK NO: 12345	DATE: 12/12/2023
---------------------	-----------------	------------------

DRAWN : AL	SHEET NO : 01 OF 01
CHECKED : VIN	SCALE : 1:250
APPROVED : SK	DATE : 23.04.18

-JOB No; HA/SAN/FINAL/010717

