

Scale: 1:500

ORIENTATION



ALL DIMENSIONS ARE IN METERS

OWNER'S SIGNATURE

PR. RADIANCE REALTY DEVELOPERS PVT. LTD.

RADIANCE REALTY DEVELOPERS INDIA LTD

PROJECT NAME
PROPOSED RESIDENTIAL BUILDING PLAN IN
SY NO 48/1, 48/2, 49/2, 50/2, CHIKKAGUBBI
VILLAGE, BIDARAHALLI HOBLI, BANGALORE EAST
TALUK

DRAWING TITLE:
FIRST FLOOR PLAN
(BLOCK-D,E & F)


SCALE: 1:500
DATE: 31.10.2022
REVISION: R0
DRAWING NO: 15

INDRAJIT S KEMBHARI
CA/2000/26694
BCC/BL-3.6/A-2569/14-15


SANCTIONING AUTHORITY

Sanctioning Authority
Signature: [Signature]
Date: 31.10.2022


Sanctioning Authority
Signature: [Signature]
Date: 31.10.2022

 


FIRST FLOOR PLAN (BLOCK-F)

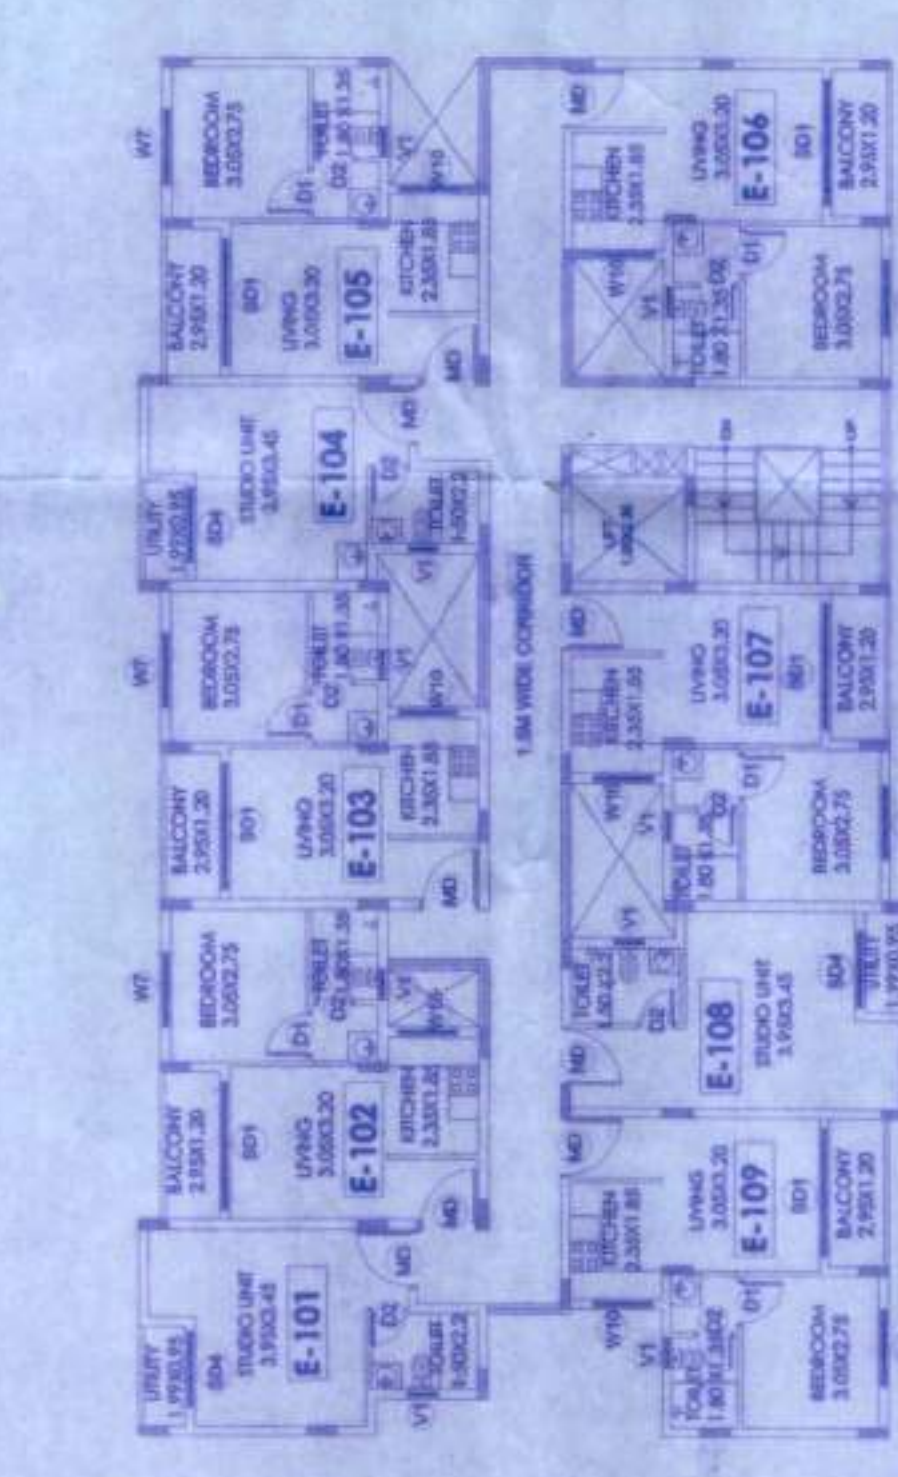

FIRST FLOOR PLAN (BLOCK-E)

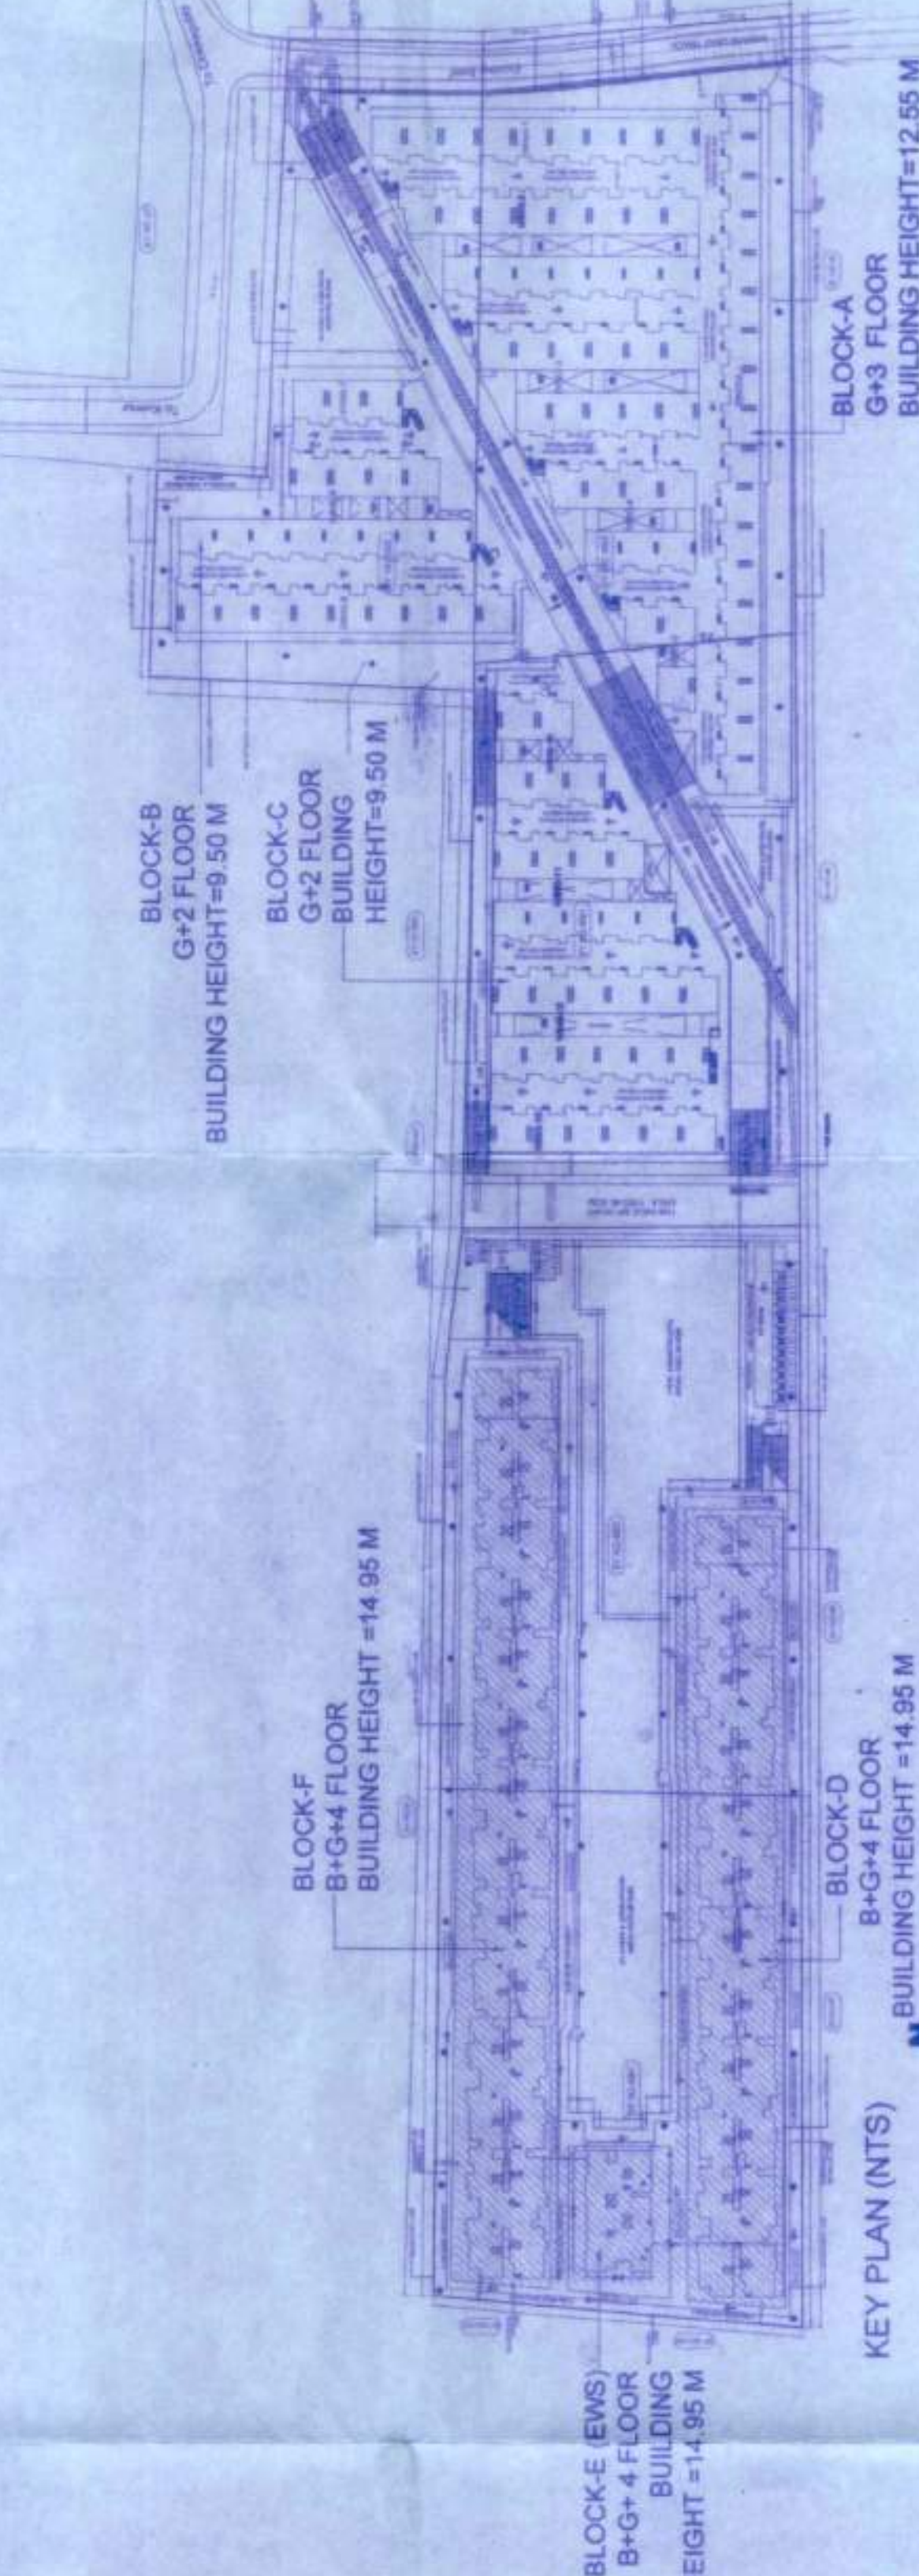

KEY PLAN (NTS)

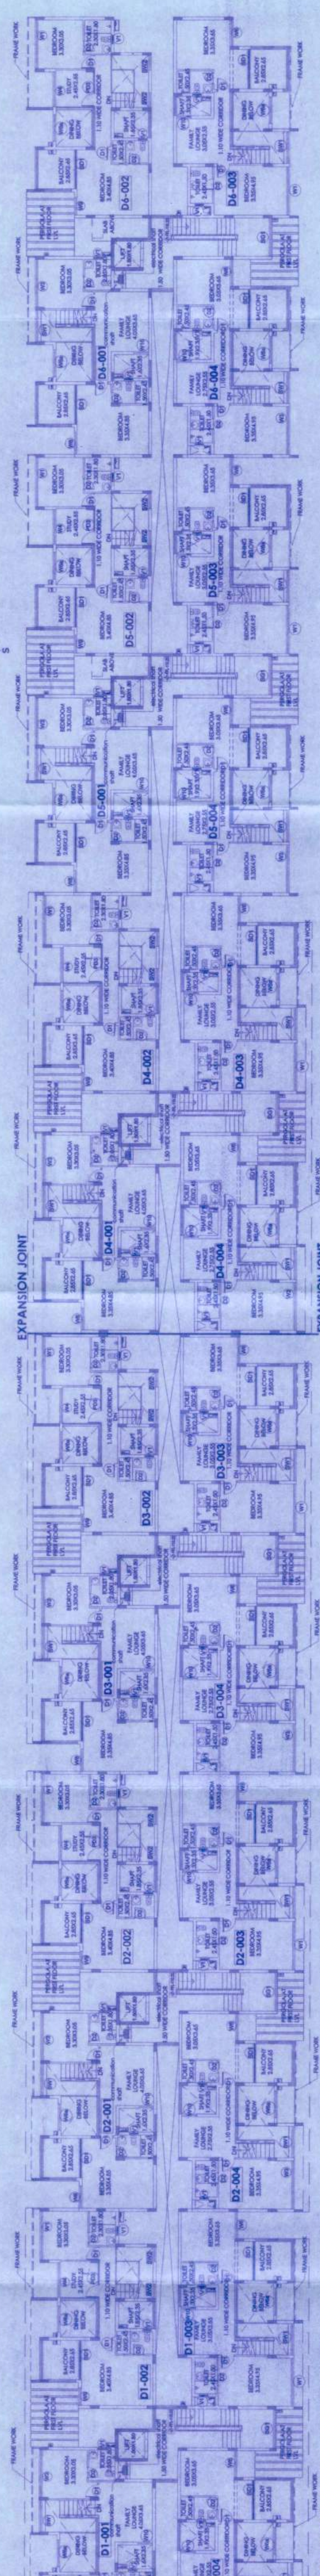

FIRST FLOOR PLAN (BLOCK-D)

NO.	ITEM DESCRIPTION	QTY	UNIT
1	WOODEN DOORS	15	NO
2	WOODEN WINDOWS	15	NO
3	WOODEN ROOFING	15	NO
4	WOODEN FLOORING	15	NO
5	WOODEN WALLS	15	NO
6	WOODEN CEILING	15	NO
7	WOODEN STAIRS	15	NO
8	WOODEN BALCONIES	15	NO
9	WOODEN TERRACES	15	NO
10	WOODEN ROADS	15	NO
11	WOODEN FENCES	15	NO
12	WOODEN GATES	15	NO
13	WOODEN LIGHTS	15	NO
14	WOODEN FURNITURE	15	NO
15	WOODEN UTENSILS	15	NO
16	WOODEN TOOLS	15	NO
17	WOODEN EQUIPMENT	15	NO
18	WOODEN MATERIALS	15	NO
19	WOODEN SUPPLIES	15	NO
20	WOODEN SERVICES	15	NO
21	WOODEN MAINTENANCE	15	NO
22	WOODEN REPAIRS	15	NO
23	WOODEN REPLACEMENTS	15	NO
24	WOODEN UPGRADES	15	NO
25	WOODEN MODIFICATIONS	15	NO
26	WOODEN ALTERATIONS	15	NO
27	WOODEN ADDITIONS	15	NO
28	WOODEN REMOVALS	15	NO
29	WOODEN DEMOLITIONS	15	NO
30	WOODEN CONSTRUCTION	15	NO
31	WOODEN INSTALLATION	15	NO
32	WOODEN OPERATION	15	NO
33	WOODEN MAINTENANCE	15	NO
34	WOODEN REPAIRS	15	NO
35	WOODEN REPLACEMENTS	15	NO
36	WOODEN UPGRADES	15	NO
37	WOODEN MODIFICATIONS	15	NO
38	WOODEN ALTERATIONS	15	NO
39	WOODEN ADDITIONS	15	NO
40	WOODEN REMOVALS	15	NO
41	WOODEN DEMOLITIONS	15	NO
42	WOODEN CONSTRUCTION	15	NO
43	WOODEN INSTALLATION	15	NO
44	WOODEN OPERATION	15	NO
45	WOODEN MAINTENANCE	15	NO
46	WOODEN REPAIRS	15	NO
47	WOODEN REPLACEMENTS	15	NO
48	WOODEN UPGRADES	15	NO
49	WOODEN MODIFICATIONS	15	NO
50	WOODEN ALTERATIONS	15	NO
51	WOODEN ADDITIONS	15	NO
52	WOODEN REMOVALS	15	NO
53	WOODEN DEMOLITIONS	15	NO
54	WOODEN CONSTRUCTION	15	NO
55	WOODEN INSTALLATION	15	NO
56	WOODEN OPERATION	15	NO
57	WOODEN MAINTENANCE	15	NO
58	WOODEN REPAIRS	15	NO
59	WOODEN REPLACEMENTS	15	NO
60	WOODEN UPGRADES	15	NO
61	WOODEN MODIFICATIONS	15	NO
62	WOODEN ALTERATIONS	15	NO
63	WOODEN ADDITIONS	15	NO
64	WOODEN REMOVALS	15	NO
65	WOODEN DEMOLITIONS	15	NO
66	WOODEN CONSTRUCTION	15	NO
67	WOODEN INSTALLATION	15	NO
68	WOODEN OPERATION	15	NO
69	WOODEN MAINTENANCE	15	NO
70	WOODEN REPAIRS	15	NO
71	WOODEN REPLACEMENTS	15	NO
72	WOODEN UPGRADES	15	NO
73	WOODEN MODIFICATIONS	15	NO
74	WOODEN ALTERATIONS	15	NO
75	WOODEN ADDITIONS	15	NO
76	WOODEN REMOVALS	15	NO
77	WOODEN DEMOLITIONS	15	NO
78	WOODEN CONSTRUCTION	15	NO
79	WOODEN INSTALLATION	15	NO
80	WOODEN OPERATION	15	NO
81	WOODEN MAINTENANCE	15	NO
82	WOODEN REPAIRS	15	NO
83	WOODEN REPLACEMENTS	15	NO
84	WOODEN UPGRADES	15	NO
85	WOODEN MODIFICATIONS	15	NO
86	WOODEN ALTERATIONS	15	NO
87	WOODEN ADDITIONS	15	NO
88	WOODEN REMOVALS	15	NO
89	WOODEN DEMOLITIONS	15	NO
90	WOODEN CONSTRUCTION	15	NO
91	WOODEN INSTALLATION	15	NO
92	WOODEN OPERATION	15	NO
93	WOODEN MAINTENANCE	15	NO
94	WOODEN REPAIRS	15	NO
95	WOODEN REPLACEMENTS	15	NO
96	WOODEN UPGRADES	15	NO
97	WOODEN MODIFICATIONS	15	NO
98	WOODEN ALTERATIONS	15	NO
99	WOODEN ADDITIONS	15	NO
100	WOODEN REMOVALS	15	NO