

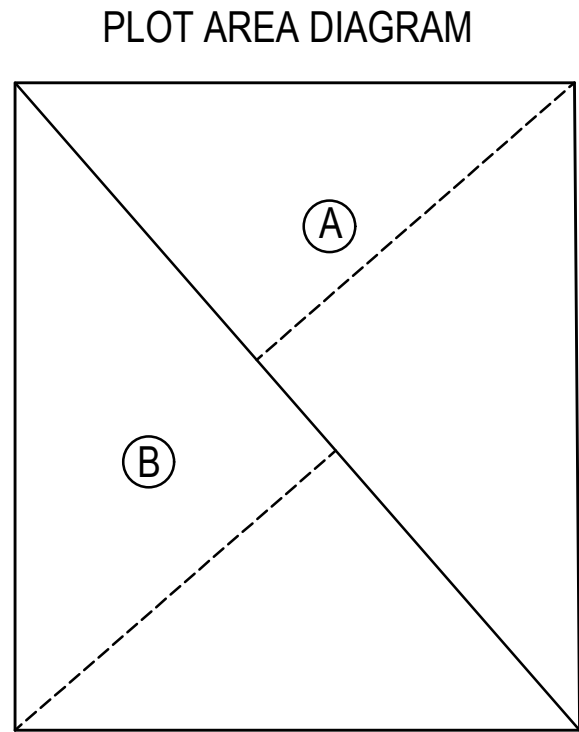
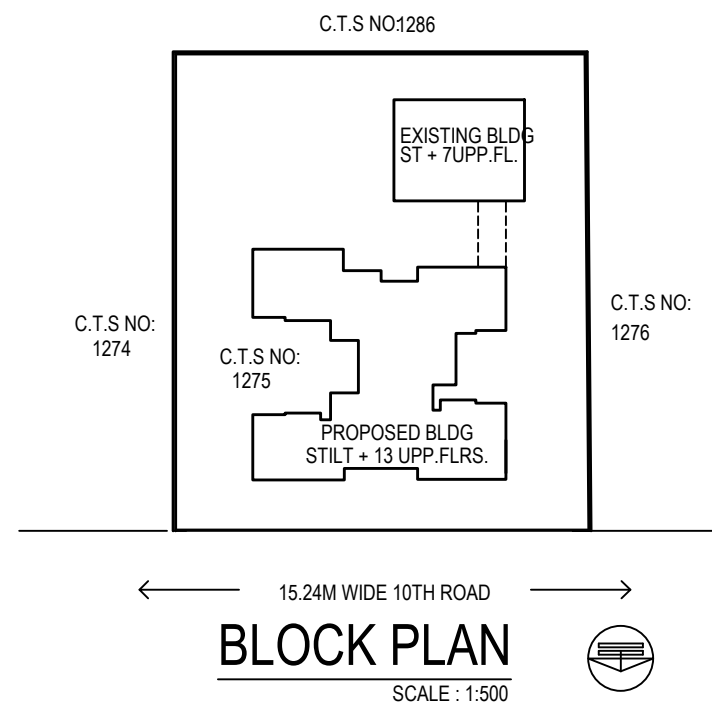


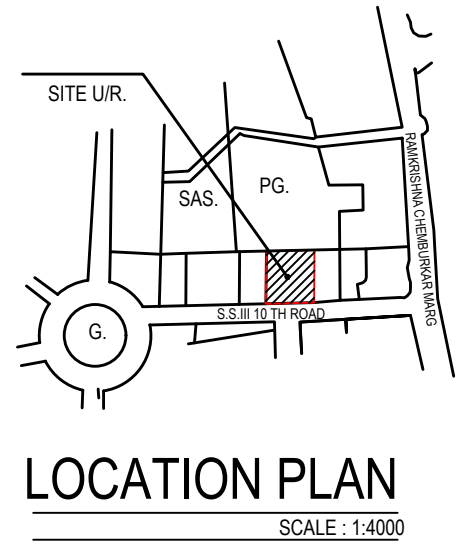



PLOT AREA CALCULATIONS

AREA OF A = 1/2 X 62.29 X 30.57	= 952.10	SQ. MT.
AREA OF B = 1/2 X 62.29 X 30.68	= 955.70	SQ. MT.
TOTAL	= 1907.80	

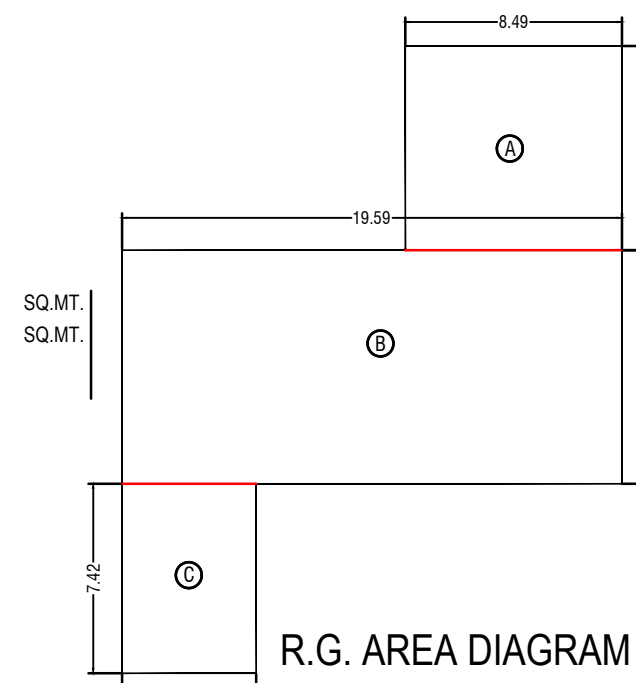

RG AREA CALCULATION

NO	LENGTH	BREADTH	AREA
A	8.49	8.00	67.92
B	19.59	9.15	179.24
C	5.26	7.42	39.01
TOTAL			286.17

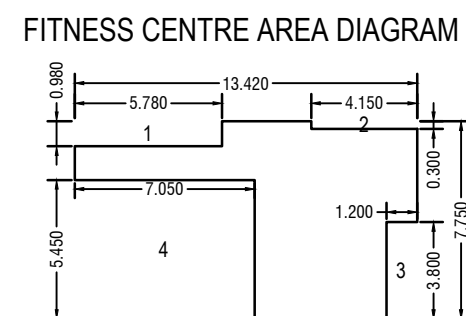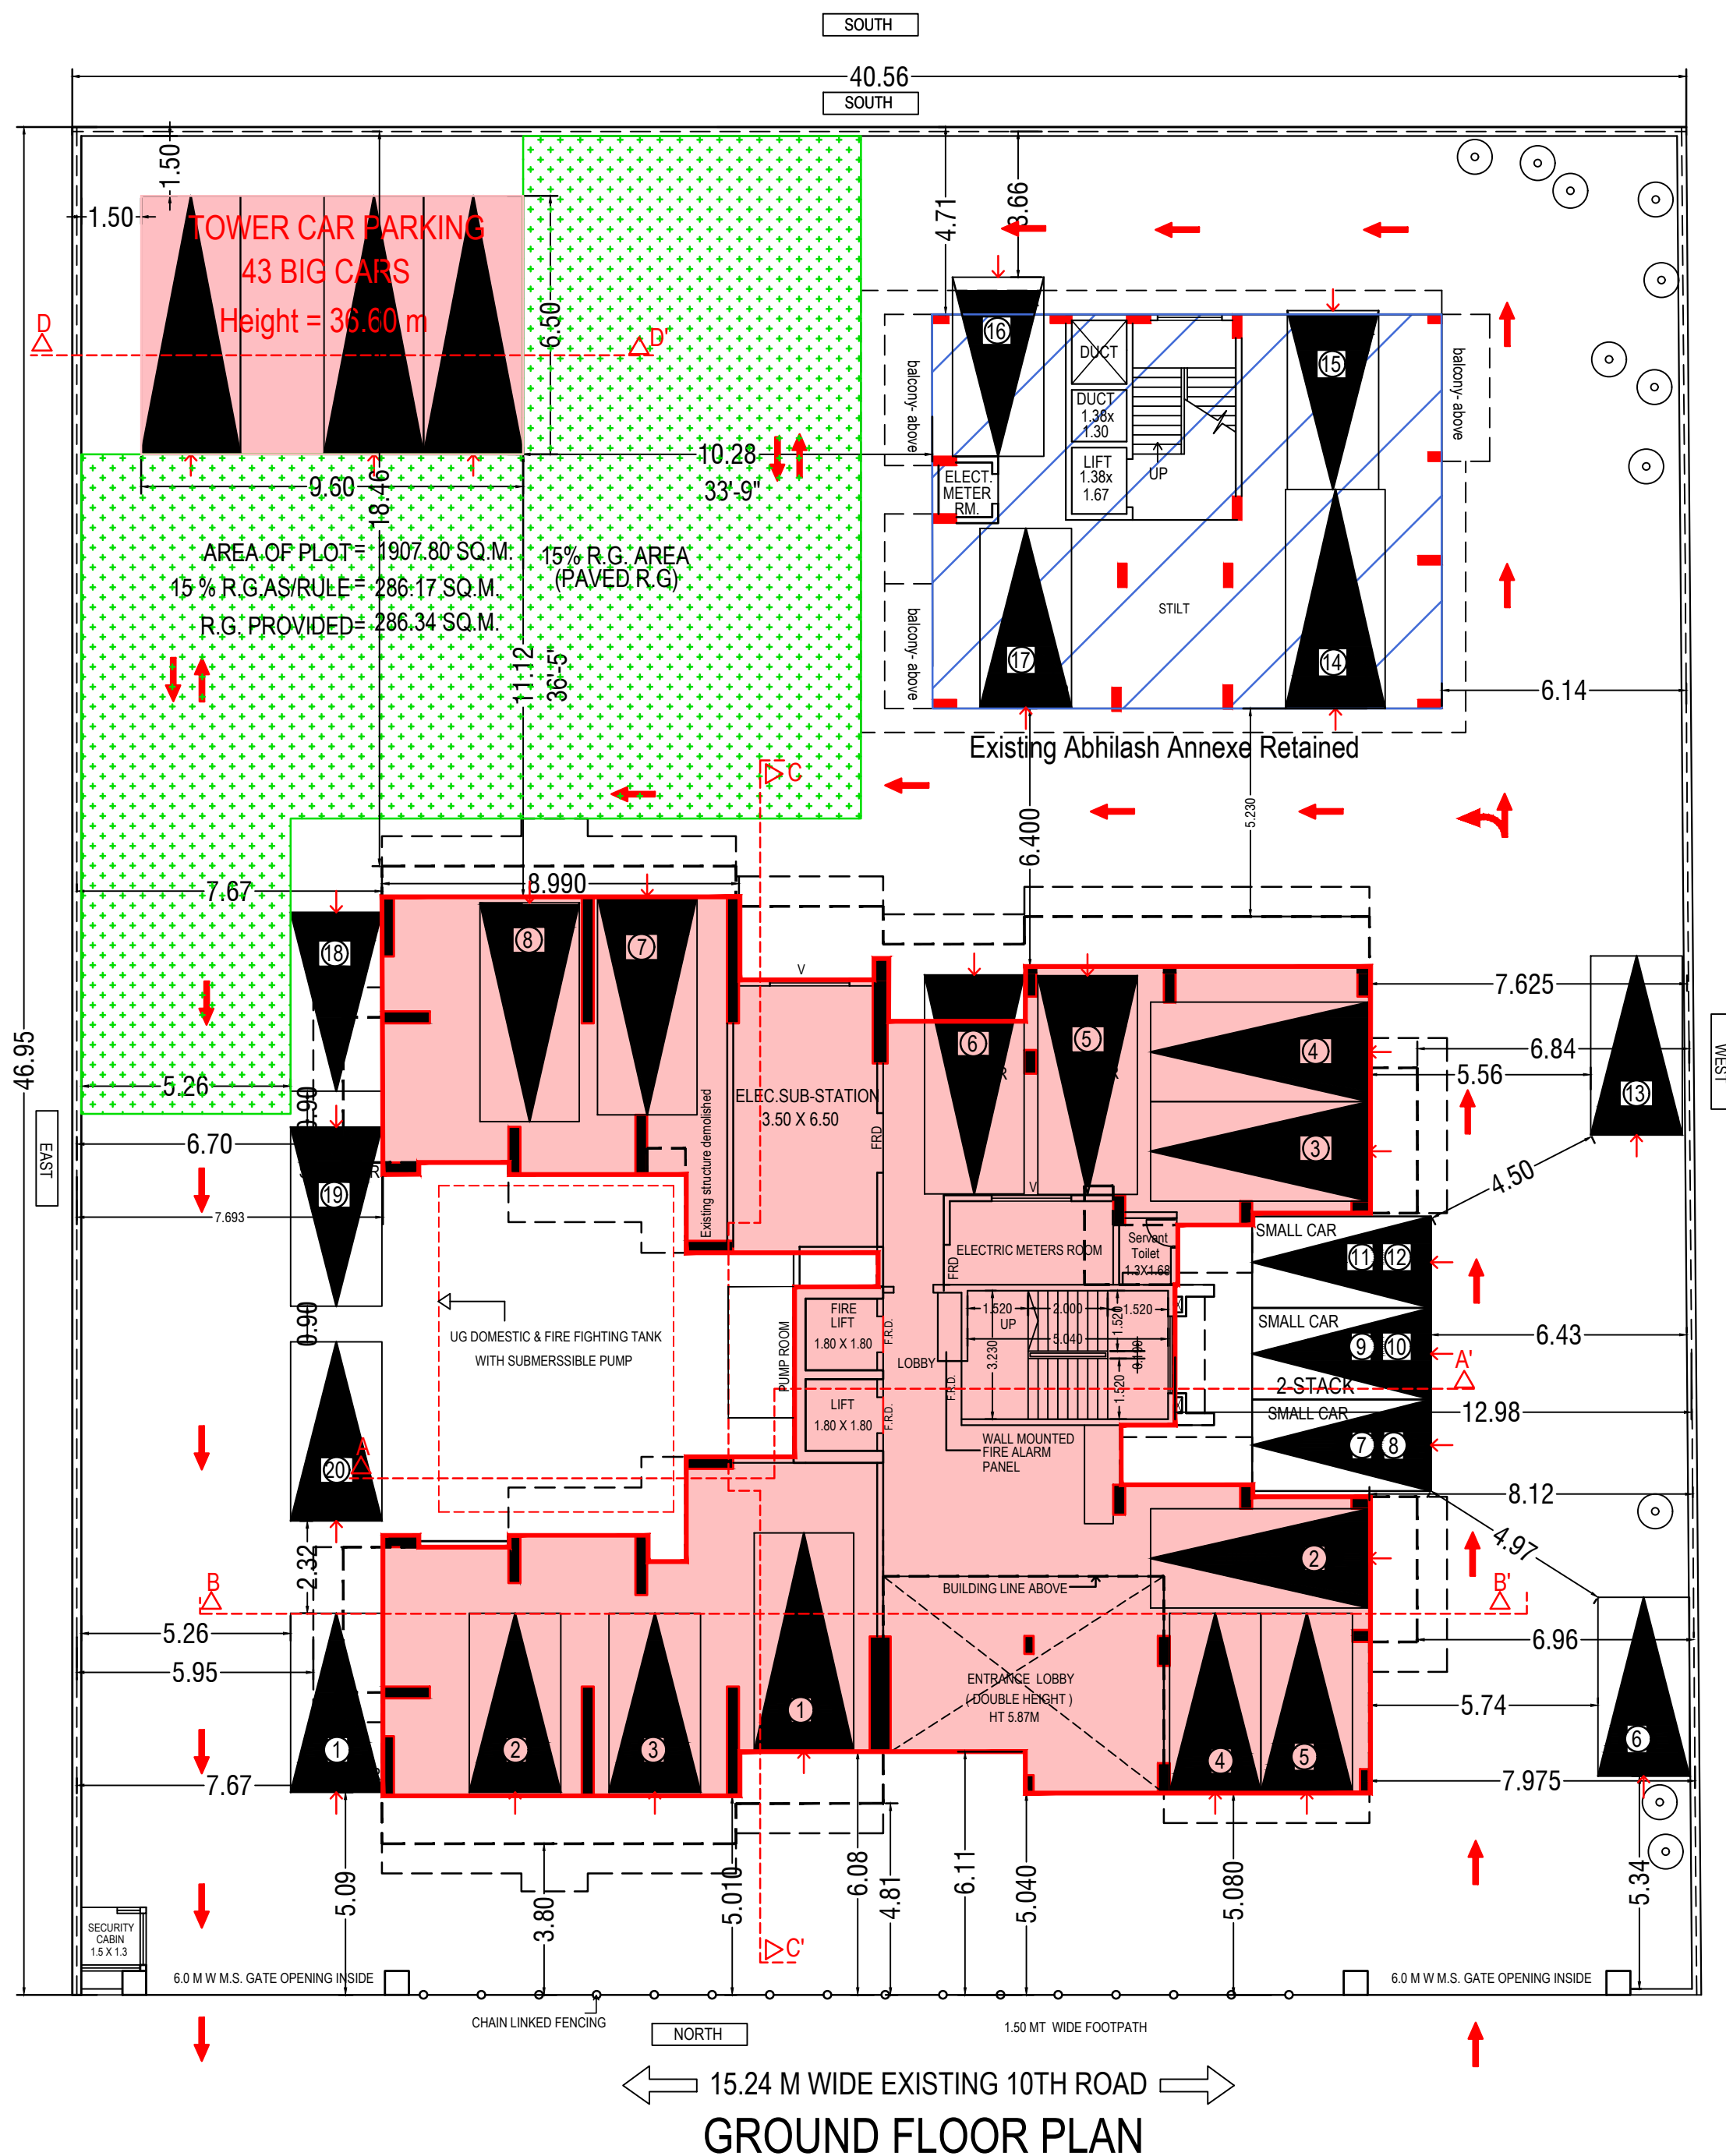


BUA AREA CALCULATION FOR FITNESS CENTRE

NO	LENGTH	BREADTH	AREA
A	13.420	7.750	104.01
DEDUCTION			
1	5.780	0.980	5.664
2	4.150	0.300	1.245
3	1.200	3.800	4.560
4	7.050	5.450	38.423
TOTAL			49.892
NET TOTAL A-B			54.113


FITNESS CENTRE PERMISSIBLE = 3006.27 SQ.M. X 2% = 60.12 SQ.M.

R.G. AREA CALCULATIONS

OC APPROVED DT:09/08/2005 E.E.B.P NO.CE/5351/BPES/AM

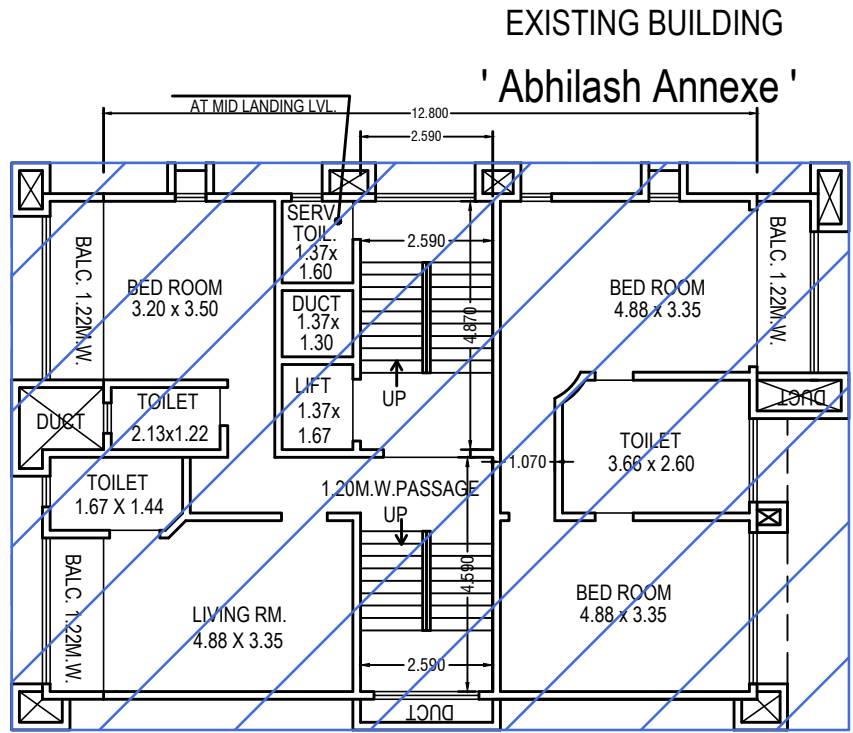

FIRST FLOOR PLAN

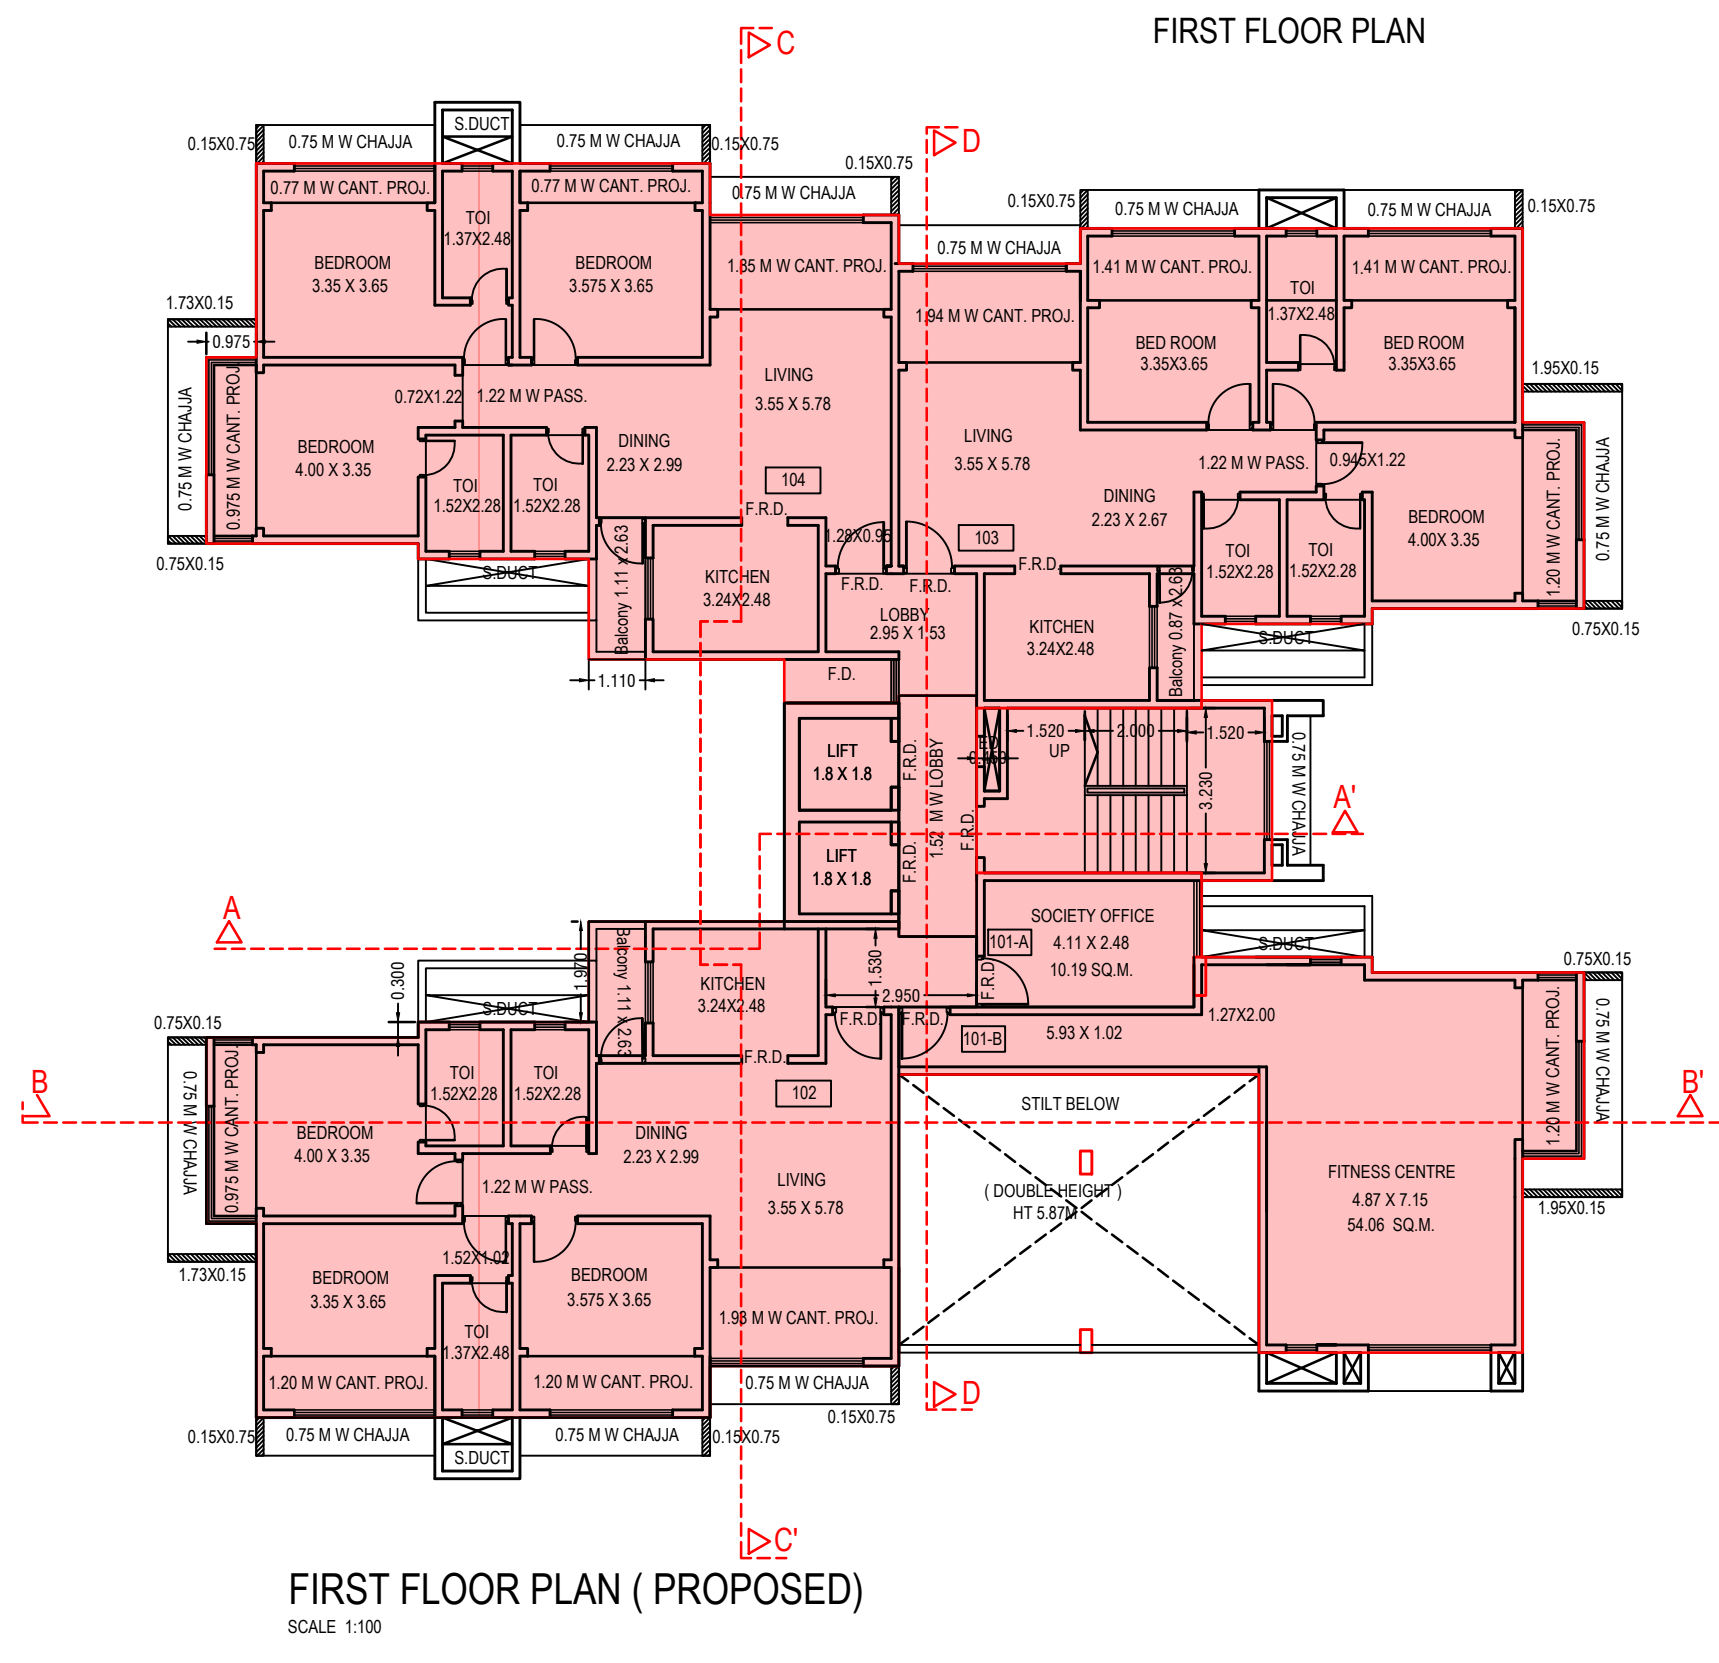

FILE NO: CE / 5351 / BPES / AM

JOB NO.

SHEET NO. 16

The cancel approval to the previous plan sanctioned at: No. CE/5351/BPES/AM dt. 07.05.2010

Approved subject to the conditions mentioned in this office letter bearing Auto/CR file no. CE/5351/BPES/AM/337/3/AMEND

Vinod Laxma n Dixit
S.E.(B.P.) M-II

sinkar mahesh balkrishna
A.E.(B.P.) M

Bajirao Lahu Patil
E.E.(B.P.) E.S.-I

PROFORMA - I

Sl. No.	AREA STATEMENT FOR PLOT	SQ. MTS.
1	AREA OF PLOT	1907.80
2	AREA OF PLOT AS PER PDA ADOPTED	1894.67
3	AREA OF RESERVATION IN PLOT	NIL
4	AREA OF ROAD SET - BACK	NIL
5	AREA OF D.P. ROAD	NIL
6	DEDUCTIONS FOR	
7	FOR RESERVATION / ROAD AREA	
8	ROAD SET BACK AREA TO BE HANDED OVER (100% (REGULATION NO. 16))	NIL
9	PROPOSED D.P. ROAD TO BE HANDED OVER (100% (REGULATION NO. 16))	NIL
10	RESERVATION AREA (PLOT) TO BE HANDED OVER (100% (REGULATION NO. 17))	NIL
11	FOR AMENITY AREA	
12	AREA OF AMENITY PLOTS TO BE HANDED OVER AS PER DCR 14 (A)	NIL
13	AREA OF AMENITY PLOTS TO BE HANDED OVER AS PER DCR 14 (B)	NIL
14	AREA OF AMENITY PLOTS TO BE HANDED OVER AS PER DCR 15	NIL
15	AREA OF AMENITY PLOTS TO BE HANDED OVER AS PER DCR 35	NIL
16	DEDUCTION FOR EXISTING BUILT UP AREA TO BE RETAINED IF ANY LAND COMPONENT OF EXISTING BUILT UP AREA AS PER REG. UNDER WHICH THE DEVELOPMENT WAS ALLOWED.	NIL
17	TOTAL DEDUCTIONS: (2(A) + 2(B) + 2(C))	NIL
18	BALANCE AREA OF PLOT (1 MINUS 3)	1894.67
19	PLOT AREA UNDER DEVELOPMENT AREAS TO BE HANDED OVER TO MCD/MAP/APPROPRIATE AUTHORITY AS PER SR. NO. 4 ABOVE	1894.67
20	ZONAL (BASIC) FSI (1 OR 1.3)	1894.67
21	BUILT UP AREA AS PER ZONAL (BASIC) FSI (5%)	1894.67
22	BUILT UP AREA OF LAND HANDED OVER AS PER 3(a) OF REGULATION 30 (A) (i) AS PER 2(A) AND 2(B) EXCEPT 2(A)(i) (ii) ABOVE WITH IN CAP OF "ADMISSIBLE TDR" AS COLUMN 6 OF TABLE -12 ON REMAINING BALANCE PLOT (ii) IN CASE OF 2(A)(i) (ii) PERMISSIBLE OVER AND ABOVE PERMISSIBLE BUA ON REMAINING BALANCE PLOT	NIL
23	BUILT UP AREA IN LIEU OF COST OF CONSTRUCTION OF BUILT UP AMENITY TO BE HANDED OVER (WITHIN THE LIMIT OF PERMISSIBLE BUA ON REMAINING PLOT)	NIL
24	BUILT UP AREA DUE TO "ADDITIONAL FSI ON PAYMENT OF PREMIUM" AS PER TABLE NO. 12 OF REGULATION NO.30(A) ON REMAINING / BALANCE PLOT	NIL
25	BUILT UP AREA DUE TO "ADMISSIBLE TDR" AS PER TABLE NO.12 OF REGULATION NO.30(A) ON REMAINING / BALANCE PLOT	1894.67
26	PERMISSIBLE BUILT UP AREA	3789.34
27	PROPOSED BUILT UP AREA	3789.34
28	TDR GENERATED IF ANY AS PER REGULATION 30(A) AND 32	NIL
29	FUNGIBLE COMPENSATORY AREA AS PER REGULATION NO. 31(3)	
30	(i) PERMISSIBLE FUNGIBLE COMPENSATORY AREA FOR REHAB COMPONENT WITHOUT CHARGING PREMIUM	317.01
31	(ii) FUNGIBLE COMPENSATORY AREA AVAILABLE FOR REHAB COMPONENT WITHOUT CHARGING PREMIUM	317.01
32	(iii) PERMISSIBLE FUNGIBLE COMPENSATORY AREA BY CHARGING PREMIUM	735.18
33	(iv) FUNGIBLE COMPENSATORY AREA AVAILABLE ON PAYMENT OF PREMIUM	735.18
34	TOTAL BUILT UP AREA PROPOSED INCLUDING FUNGIBLE COMPENSATORY AREA (13 + 15 (A) + 15 (B) + 15 (C) + 15 (D) + 15 (E) + 15 (F) + 15 (G) + 15 (H) + 15 (I) + 15 (J) + 15 (K) + 15 (L) + 15 (M) + 15 (N) + 15 (O) + 15 (P) + 15 (Q) + 15 (R) + 15 (S) + 15 (T) + 15 (U) + 15 (V) + 15 (W) + 15 (X) + 15 (Y) + 15 (Z) + 15 (AA) + 15 (AB) + 15 (AC) + 15 (AD) + 15 (AE) + 15 (AF) + 15 (AG) + 15 (AH) + 15 (AI) + 15 (AJ) + 15 (AK) + 15 (AL) + 15 (AM) + 15 (AN) + 15 (AO) + 15 (AP) + 15 (AQ) + 15 (AR) + 15 (AS) + 15 (AT) + 15 (AU) + 15 (AV) + 15 (AW) + 15 (AX) + 15 (AY) + 15 (AZ) + 15 (BA) + 15 (BB) + 15 (BC) + 15 (BD) + 15 (BE) + 15 (BF) + 15 (BG) + 15 (BH) + 15 (BI) + 15 (BJ) + 15 (BK) + 15 (BL) + 15 (BM) + 15 (BN) + 15 (BO) + 15 (BP) + 15 (BQ) + 15 (BR) + 15 (BS) + 15 (BT) + 15 (BU) + 15 (BV) + 15 (BW) + 15 (BX) + 15 (BY) + 15 (BZ) + 15 (CA) + 15 (CB) + 15 (CC) + 15 (CD) + 15 (CE) + 15 (CF) + 15 (CG) + 15 (CH) + 15 (CI) + 15 (CJ) + 15 (CK) + 15 (CL) + 15 (CM) + 15 (CN) + 15 (CO) + 15 (CP) + 15 (CQ) + 15 (CR) + 15 (CS) + 15 (CT) + 15 (CU) + 15 (CV) + 15 (CW) + 15 (CX) + 15 (CY) + 15 (CZ) + 15 (DA) + 15 (DB) + 15 (DC) + 15 (DD) + 15 (DE) + 15 (DF) + 15 (DG) + 15 (DH) + 15 (DI) + 15 (DJ) + 15 (DK) + 15 (DL) + 15 (DM) + 15 (DN) + 15 (DO) + 15 (DP) + 15 (DQ) + COLOURING OF PLANS

1- PLOT LINES THICK BLACK
2- EXISTING STREET GREEN
3- OPEN SPACES NO COLOUR
4- WORK PROPOSED TO BE DEMOLISHED YELLOW HATCHED
5- PROPOSED WORK RED FILLED IN
6- DRAINAGE AND SEWERAGE WORK RED DOTTED
7- WATER SUPPLY WORK BLUE DOTTED THIN

CERTIFICATE OF AREA

I CERTIFY THAT I HAVE SURVEYED THE PLOT UNDER REFERENCE IN 12.07.2021 AND THAT THE DIMENSIONS OF THE SITES, ETC. OF THE PLOT STATED ON THE PLANS ARE MEASURED ON SITE AND THE AREA SO WORKED OUT IS TRUE WITH THE DOCUMENTS OF OWNERSHIP / TOWN PLANNING SCHEME RECORDS.

SIGNATURE OF ARCHITECT

PROFORMA - B

CONTENTS OF SHEET

GROUND FLOOR PLAN, FIRST FLOOR PLAN, LOCATION PLAN, BLOCK PLAN, PLOT AREA CAL.

DESCRIPTION OF PROPOSAL AND PROPERTY
AMENDED PLANS FOR PROPOSED RESIDENTIAL BUILDING PLOT NO. 428 & 429, BEARING C.T.S. NO. 1275, 1275.1 TO 5 OF VILLAGE CHEMBUR MUMBAI - 400 071

NAME OF OWNER
M/S CHEMBUR ABHILASH CO-OP HSG. SOC. LTD.
POA HOLDER MR. SUNIL GUPTA PARTNER OF SANJANA BUILDERS

NAME AND SIGNATURE OF ARCHITECT
ADITI S. SHINDE
(CA2019114148)

DATE
19th AUGUST 2021

SCALE
1:100

AS SHOWN
SHEET NO.
01

ADITI SHINDE ARCHITECTS
P/Chandra Dhande Road, Chandra Nagar, Mumbai - 400 004
Contact: 022-26111111, 022-26111112, 022-26111113, 022-26111332, 022-2611133