


031

MALE BUILDING	1ST TO 7TH FLOOR PLANS 8TH REFUSE FLOOR AREA LINE DIAGRAM & CALCULATION CARPET AREA CALCULATION
---------------	--


B	C	D	
 | | | | | | | | | | | | | | | | | | |
|-------|----|-------|-------|-------|-------|----|----|----|-------|-------|-------|-------|-------|-------|-------|-------|-------|-------|-------|-------|-------|-------|-------|-------|-------|-------|-------|-------|-------|-------|-------|-------|-------|-------|--
--|-------|-------|-------|-------|-------|-------|-------|-------|-------|-------|-------|-------|-------|-------|-------|-------|-------|-------|-------|-------|-------|-------|-------|-------|-------|-------|-------|-------|-------|-------|-------|-------|-------
--|-------|-------|-------|-------|-------|-------|-------|-------|-------|-------|-------|-------|-------|-------|-------|-------|-------|-------|-------|-------|-------|-------|-------|-------|-------|-------|-------|-------|-------|-------|-------|-------|--
--	--	--	--	--	--	--	--	--	--	--	--	--	--	--	--	--	--	--	-------	--	--	-------	--	--	
--	--	-------	--	--	-------	--	--	-------	--	--	-------	--	--	-------	--	--	-------	--	--	-------	--	--	-------	--	--	-------	--	--	-------	--	--	-------	--	--	-------	--	--	-------	--	--	-------	--	--	-------	--	--	-------	--	--	-------	--	--	-------	--	--	
TOTAL	TOTAL	
	TOTAL	TOTAL	
	TOTAL	TOTAL	
																		TOTAL	TOTAL	
																																							TOTAL	TOTAL	
	TOTAL	TOTAL	TOTAL	TOTAL	TOTAL	TOTAL	TOTAL	TOTAL	TOTAL	TOTAL	TOTAL	TOTAL	TOTAL	TOTAL	TOTAL	TOTAL	TOTAL	TOTAL	

The second floor plan includes a large central hall (approximately 10m x 10m) and several smaller rooms. Key areas include:

- A large room at the top right labeled "KITCHEN" with dimensions 10m x 10m.
- A room below it labeled "OFFICE" with dimensions 8m x 8m.
- A room to the left of the kitchen labeled "HALL" with dimensions 10m x 10m.
- Several other smaller rooms and corridors throughout the floor.

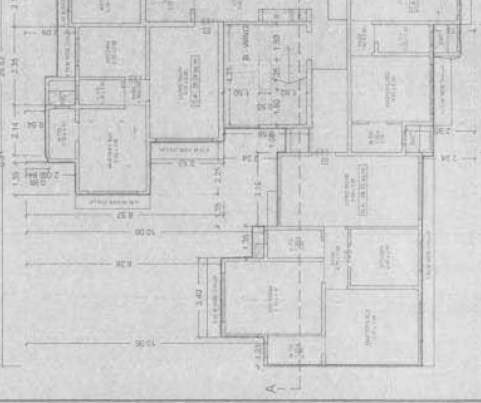

REFUGE AREA CALCULATION
FOR 8TH FLOOR (B-WING)

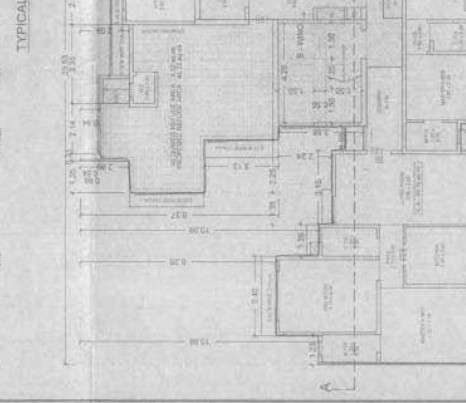[illegible]NAME OF OWNER Y. C. F.
M/S OM SAI BUILDER & DEVELOPER

224	126	X	0.71	X	1NO	= 1.36 SO.MT
273	140	X	2.23	X	1NO	= 3.36 SO.MT
378	262	X	1.64	X	1NO	= 5.08 SO.MT
TOTAL STAIRCASE AREA						= 20.90 SO.MT ²
NET BUILT UP AREA						= 212.87 SO.M
V ₁ = (V ₂ + V ₃) + 4 × V ₄						



Figure 1: Carpet area calculation (B-B). The diagram shows a rectangular area with dimensions 1.25, 1.25, 1.25, and 1.25. The total width is 1.25 and the total height is 1.25. The area is divided into four quadrants, each labeled 'B-B'.



≈ 0.78 kg m⁻³,
 ≈ 0.13 g m⁻³,
 ≈ 0.09 kg m⁻³,
 ≈ 0.06 kg m⁻³,
 ≈ 0.09 kg m⁻³,
 ≈ 0.09 kg m⁻³.

2.85	= 12.52 sq. ft.	LIVING	4.75	X	2.30
3.80	= 2.71 sq. ft.	KITCHEN	2.19	X	2.85
3.85	= 2.57 sq. ft.	PASS.	1.10	X	0.90
3.90	= 12.71 sq. ft.	O. TOILET	1.10	X	2.85
2.30	= 2.76 sq. ft.	M. BED ROOM	3.62	X	2.85
3.35	= 12.50 sq. ft.	M. TOILET	2.11	X	1.10

10	X	4.80		LIVING	3.00	X
10	X	2.75		KITCHEN	2.65	X
50	X	0.90		PASS	2.70	X
97	X	3.35		EED ROOM	3.10	X
26	X	2.15		C. TOILET	1.20	X
26	X	2.20		M. BED ROOM	1.25	X

4.95	X	2.80	= 12.74 sq. ft.	LIVING
1.05	X	1.05	= 1.10 sq. m.	KITCHEN
2.79	X	2.15	= 3.91 sq. m.	PASS
1.11	X	1.60	= 1.10 sq. m.	M. BED ROOM
2.00	X	2.35	= 0.72 sq. m.	M. TOILET
5.10	X	2.15	= 2.37 sq. m.	C. TOILET

Room	Area (sq. ft.)	Perimeter (ft.)
Living Room	16.36	28.85
Kitchen	2.41	2.44
Bed Room	1.88	1.46
Bath	0.88	2.36
W.C.	0.88	2.40
Veranda	2.28	1.20

5	16	27	34	32
---	----	----	----	----

**CONSULTANTS
COMBINED**
REGISTERED

1000 Lakeshore Boulevard
Westborough, MA 01581
Tel: (508) 851-2000
Fax: (508) 851-2002

Equal opportunity employer
M/F/H/V

DEF	2.00	2.115	2.234 m.
TOTAL			40.62 sq.m.

2	4
---	---

SHEET NO. 0099

PROFORMA 'B'

CONTENTS OF SHEET

SUBJECT: SECTION AT A-A AND B-B

DATE OF ISSUE: 12 APR 2021

STAMP OF DATE OF RECEIPT OF PLANS

STAMP OF DATE OF APPROVAL OF PLANS

THIS Certificate is granted to the Applicant for the Project Plans

Project Name: **SAI SAI BUILDING**

Project No: **12 APR 2021**

Approved Subject to the condition

that the Applicant shall comply with the

conditions of the Certificate

on 12 APR 2021

Stamp of the Authority

Scale: 1:100

Scale: 1:100

TERRACE PLAN
SCALE: 1:100

NAME OF OWNER

NAME OF ARCHITECT

NAME OF ENGINEER

NAME OF SURVEYOR

NAME OF VALUER

NAME OF TAXPAYER

NAME OF LANDLORD

NAME OF TENANT

NAME OF MORTGAGEE

NAME OF MORTGAGOR

NAME OF LESSOR

NAME OF LESSEE

NAME OF LICENSOR

NAME OF LICENSEE

NAME OF ASSIGNOR

NAME OF ASSIGNEE

NAME OF TRANSFEROR

NAME OF TRANSFEREE

NAME OF DONOR

NAME OF DONEE

NAME OF TESTATOR

NAME OF LEGATEE

NAME OF EXECUTOR

NAME OF ADMINISTRATOR

NAME OF TRUSTEE

NAME OF FIDUCIARY

SECTION AT A-A
SCALE: 1:100

SECTION AT B-B
SCALE: 1:100

SECTION AT C-C
SCALE: 1:100

SECTION AT D-D
SCALE: 1:100

SECTION AT E-E
SCALE: 1:100

SECTION AT F-F
SCALE: 1:100

SECTION AT G-G
SCALE: 1:100

SECTION AT H-H
SCALE: 1:100

SECTION AT I-I
SCALE: 1:100

SECTION AT J-J
SCALE: 1:100

SECTION AT K-K
SCALE: 1:100

SECTION AT L-L
SCALE: 1:100

SECTION AT M-M
SCALE: 1:100

SECTION AT N-N
SCALE: 1:100

SECTION AT O-O
SCALE: 1:100

SECTION AT P-P
SCALE: 1:100

SECTION AT Q-Q
SCALE: 1:100

SECTION AT R-R
SCALE: 1:100

SECTION AT S-S
SCALE: 1:100

SECTION AT T-T
SCALE: 1:100

SECTION AT U-U
SCALE: 1:100

SECTION AT V-V
SCALE: 1:100

SECTION AT W-W
SCALE: 1:100

SECTION AT X-X
SCALE: 1:100

SECTION AT Y-Y
SCALE: 1:100

SECTION AT Z-Z
SCALE: 1:100

SECTION AT AA-AA
SCALE: 1:100

SHEET NO. 08/08

PROFORMA-B

CONTENTS OF SHEET

SALE BUILDG. SECTION A-A AND B-B

WING C TERRACE PLAN

STAMP OF DATE OF RECEIPT OF PLANS

STAMP OF DATE OF APPROVAL OF PLANS

Stamp of the Engineer
in the previous plans
Stamp of the Engineer
in the previous plans

Approved Subject to the condition
Monitored in this office expressed
by the Engineer
12 APR 2021

Stamp of the Engineer
in the previous plans

Stamp of the Engineer
in the previous plans

TERRACE PLAN
SCALE: 1:200

NAME OF OWNER

M/s. OM SAI BUILDER & DEVELOPER

DESCRIPTION OF PROJECT AND PROPERTY

PROPOSED BLDG. ON PROPERTY BEARING C.T. NO. 111 OF

VILLAGE SHAR C.T. NO. 111 OF TALUK SHIRAHOLLA AND

TALEUKA SHIRAHOLLA DISTRICT OF KARNATAKA

MEASURED AND SURVEYED BY

DATE

QUANTITY

CONTRACT

SCALE

1:100

NORTH

REMARKS

NAME & ADDRESS OF ARCHITECT

CONSULTANTS

COMBINED

SCALE: 1:100

SCALE: 1:100

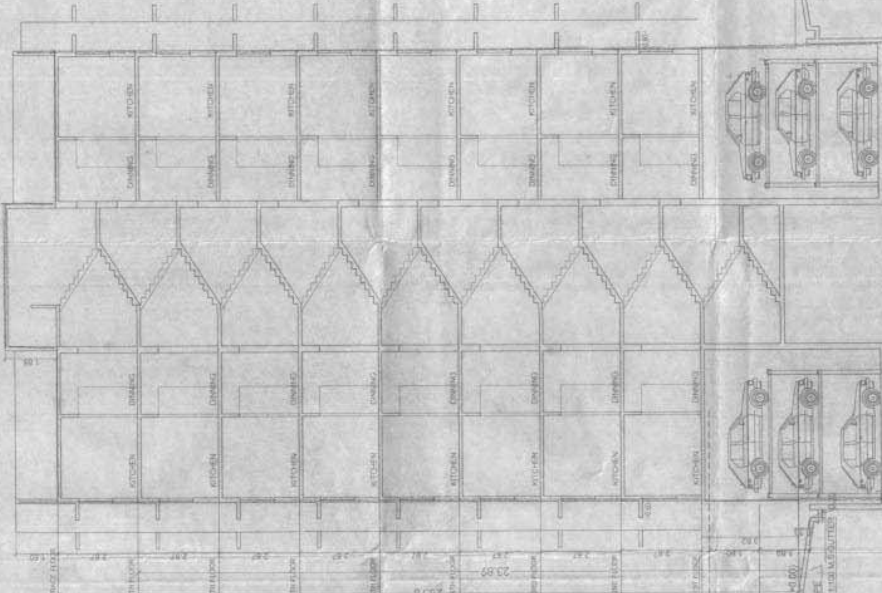

SECTION A-A
SCALE: 1:100

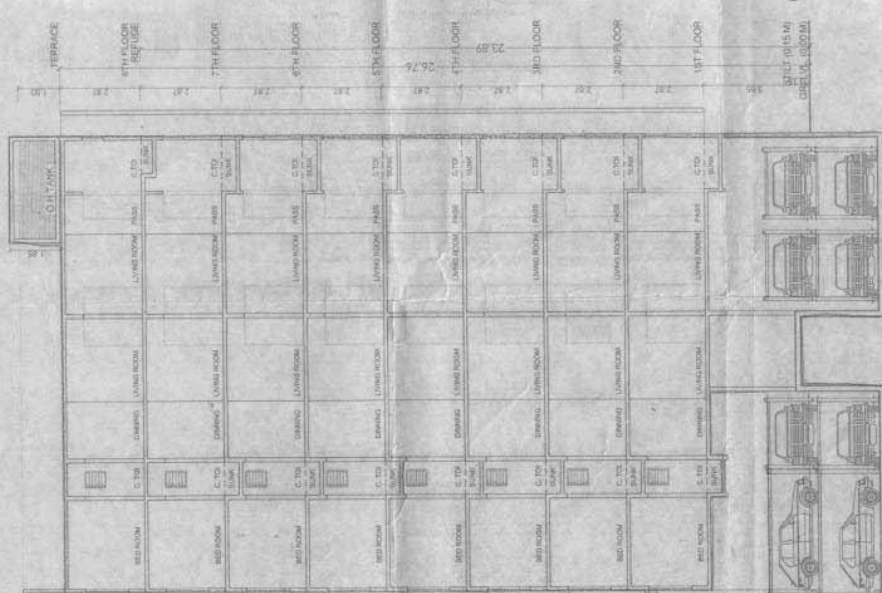

SECTION B-B
SCALE: 1:100