



 

SUMMARY OF BUILT UP AREA - WING B (SALE)		
NOS.	FLOOR NAME	AREA IN SQ.M
1	PROPOSED 2ND BASEMENT PLAN	0.00
2	PROPOSED 1ST BASEMENT PLAN	0.00
3	PROPOSED STILT FLOOR PLAN	90.77
4	PROPOSED 1ST PODIUM FLOOR PLAN	0.00
5	PROPOSED 2ND PODIUM FLOOR PLAN	0.00
6	PROPOSED 3RD PODIUM FLOOR PLAN	0.00
7	PROPOSED 4TH PODIUM FLOOR PLAN	0.00
8	PROPOSED 5TH CLUBHOUSE / PODIUM	0.00
9	PROPOSED 6TH FLOOR PLAN (REFUGE)	509.86
10	PROPOSED 7TH FLOOR PLAN	698.94
11	PROPOSED 8TH FLOOR PLAN	698.94
12	PROPOSED 9TH FLOOR PLAN	698.94
13	PROPOSED 10TH FLOOR PLAN	698.94
14	PROPOSED 11TH FLOOR PLAN	698.94
15	PROPOSED 12TH FLOOR PLAN	698.94
16	PROPOSED 13TH FLOOR PLAN (REFUGE)	509.86
17	PROPOSED 14TH FLOOR PLAN	698.94
18	PROPOSED 15TH FLOOR PLAN	698.94
19	PROPOSED 16TH FLOOR PLAN	698.94
20	PROPOSED 17TH FLOOR PLAN	698.94
21	PROPOSED 18TH FLOOR PLAN	698.94
22	PROPOSED 19TH FLOOR PLAN	698.94
23	PROPOSED 20TH FLOOR PLAN (REFUGE)	509.86
24	PROPOSED 21ST FLOOR PLAN	698.94
25	PROPOSED 22ND FLOOR PLAN	698.94
26	PROPOSED 23RD FLOOR PLAN	698.94
27	PROPOSED 24TH FLOOR PLAN (REFUGE)	509.86
28	PROPOSED 25TH FLOOR PLAN	698.94
29	PROPOSED 26TH FLOOR PLAN	698.94
30	PROPOSED 27TH FLOOR PLAN (REFUGE)	509.86
31	PROPOSED 28TH FLOOR PLAN	698.94
32	PROPOSED 29TH FLOOR PLAN	698.94
33	PROPOSED 30TH FLOOR PLAN	698.94
34	PROPOSED 31ST FLOOR PLAN	698.94
35	PROPOSED 32ND FLOOR PLAN	698.94
36	PROPOSED 33RD FLOOR PLAN	698.94
37	PROPOSED 34TH FLOOR PLAN (REFUGE)	509.86
38	PROPOSED 35TH FLOOR PLAN	698.94
39	PROPOSED 36TH FLOOR PLAN	698.94
40	PROPOSED 37TH FLOOR PLAN	698.94
41	PROPOSED 38TH FLOOR PLAN	698.94
42	PROPOSED 39TH FLOOR PLAN	698.94
43	PROPOSED 40TH FLOOR PLAN (REFUGE)	509.86
44	PROPOSED 41ST FLOOR PLAN (REFUGE)	509.86
45	PROPOSED 42ND FLOOR PLAN	698.94
46	PROPOSED 43RD FLOOR PLAN	698.94
47	PROPOSED 44TH FLOOR PLAN	698.94
48	PROPOSED 45TH FLOOR PLAN	698.94
49	PROPOSED 46TH FLOOR PLAN	698.94
50	PROPOSED 47TH FLOOR PLAN	698.94
51	PROPOSED 48TH FLOOR PLAN (REFUGE)	618.2
52	PROPOSED 49TH FLOOR PLAN	698.94
53	PROPOSED 50TH FLOOR PLAN	698.94
TOTAL		30327.85
EXCESS REFUGE PROPOSED		5.74
ELECTRIC DUCT TAKEN IN FSI		95.04
TOTAL		30428.63
PERMISSIBLE FSI = 61452.64 SQ.M		
TOTAL SALE AREA = 30428.63 SQ.M		
BALANCE FSI = 31024.01 SQ.M		

SUMMARY OF LIFT + STAIRCASE LOBBY BUA - WING B (SALE)		
NOS.	FLOOR NAME	AREA IN SQ.M
1	PROPOSED 2ND BASEMENT PLAN	0.00
2	PROPOSED 1ST BASEMENT PLAN	0.00
3	PROPOSED STILT FLOOR PLAN	90.77
4	PROPOSED 1ST PODIUM FLOOR PLAN	0.00
5	PROPOSED 2ND PODIUM FLOOR PLAN	0.00
6	PROPOSED 3RD PODIUM FLOOR PLAN	0.00
7	PROPOSED 4TH PODIUM FLOOR PLAN	0.00
8	PROPOSED 5TH CLUBHOUSE / PODIUM	0.00
9	PROPOSED 6TH FLOOR PLAN (REFUGE)	509.86
10	PROPOSED 7TH FLOOR PLAN	698.94
11	PROPOSED 8TH FLOOR PLAN	698.94
12	PROPOSED 9TH FLOOR PLAN	698.94
13	PROPOSED 10TH FLOOR PLAN	698.94
14	PROPOSED 11TH FLOOR PLAN	698.94
15	PROPOSED 12TH FLOOR PLAN	698.94
16	PROPOSED 13TH FLOOR PLAN (REFUGE)	509.86
17	PROPOSED 14TH FLOOR PLAN	698.94
18	PROPOSED 15TH FLOOR PLAN	698.94
19	PROPOSED 16TH FLOOR PLAN	698.94
20	PROPOSED 17TH FLOOR PLAN	698.94
21	PROPOSED 18TH FLOOR PLAN	698.94
22	PROPOSED 19TH FLOOR PLAN	698.94
23	PROPOSED 20TH FLOOR PLAN (REFUGE)	509.86
24	PROPOSED 21ST FLOOR PLAN	698.94
25	PROPOSED 22ND FLOOR PLAN	698.94
26	PROPOSED 23RD FLOOR PLAN	698.94
27	PROPOSED 24TH FLOOR PLAN (REFUGE)	509.86
28	PROPOSED 25TH FLOOR PLAN	698.94
29	PROPOSED 26TH FLOOR PLAN	698.94
30	PROPOSED 27TH FLOOR PLAN (REFUGE)	509.86
31	PROPOSED 28TH FLOOR PLAN	698.94
32	PROPOSED 29TH FLOOR PLAN	698.94
33	PROPOSED 30TH FLOOR PLAN	698.94
34	PROPOSED 31ST FLOOR PLAN	698.94
35	PROPOSED 32ND FLOOR PLAN	698.94
36	PROPOSED 33RD FLOOR PLAN	698.94
37	PROPOSED 34TH FLOOR PLAN (REFUGE)	509.86
38	PROPOSED 35TH FLOOR PLAN	698.94
39	PROPOSED 36TH FLOOR PLAN	698.94
40	PROPOSED 37TH FLOOR PLAN	698.94
41	PROPOSED 38TH FLOOR PLAN	698.94
42	PROPOSED 39TH FLOOR PLAN	698.94
43	PROPOSED 40TH FLOOR PLAN (REFUGE)	509.86
44	PROPOSED 41ST FLOOR PLAN (REFUGE)	509.86
45	PROPOSED 42ND FLOOR PLAN	698.94
46	PROPOSED 43RD FLOOR PLAN	698.94
47	PROPOSED 44TH FLOOR PLAN	698.94
48	PROPOSED 45TH FLOOR PLAN	698.94
49	PROPOSED 46TH FLOOR PLAN	698.94
50	PROPOSED 47TH FLOOR PLAN	698.94
51	PROPOSED 48TH FLOOR PLAN (REFUGE)	618.2
52	PROPOSED 49TH FLOOR PLAN	698.94
53	PROPOSED 50TH FLOOR PLAN	698.94
TOTAL		30327.85
EXCESS REFUGE PROPOSED		5.74
ELECTRIC DUCT TAKEN IN FSI		95.04
TOTAL		30428.63

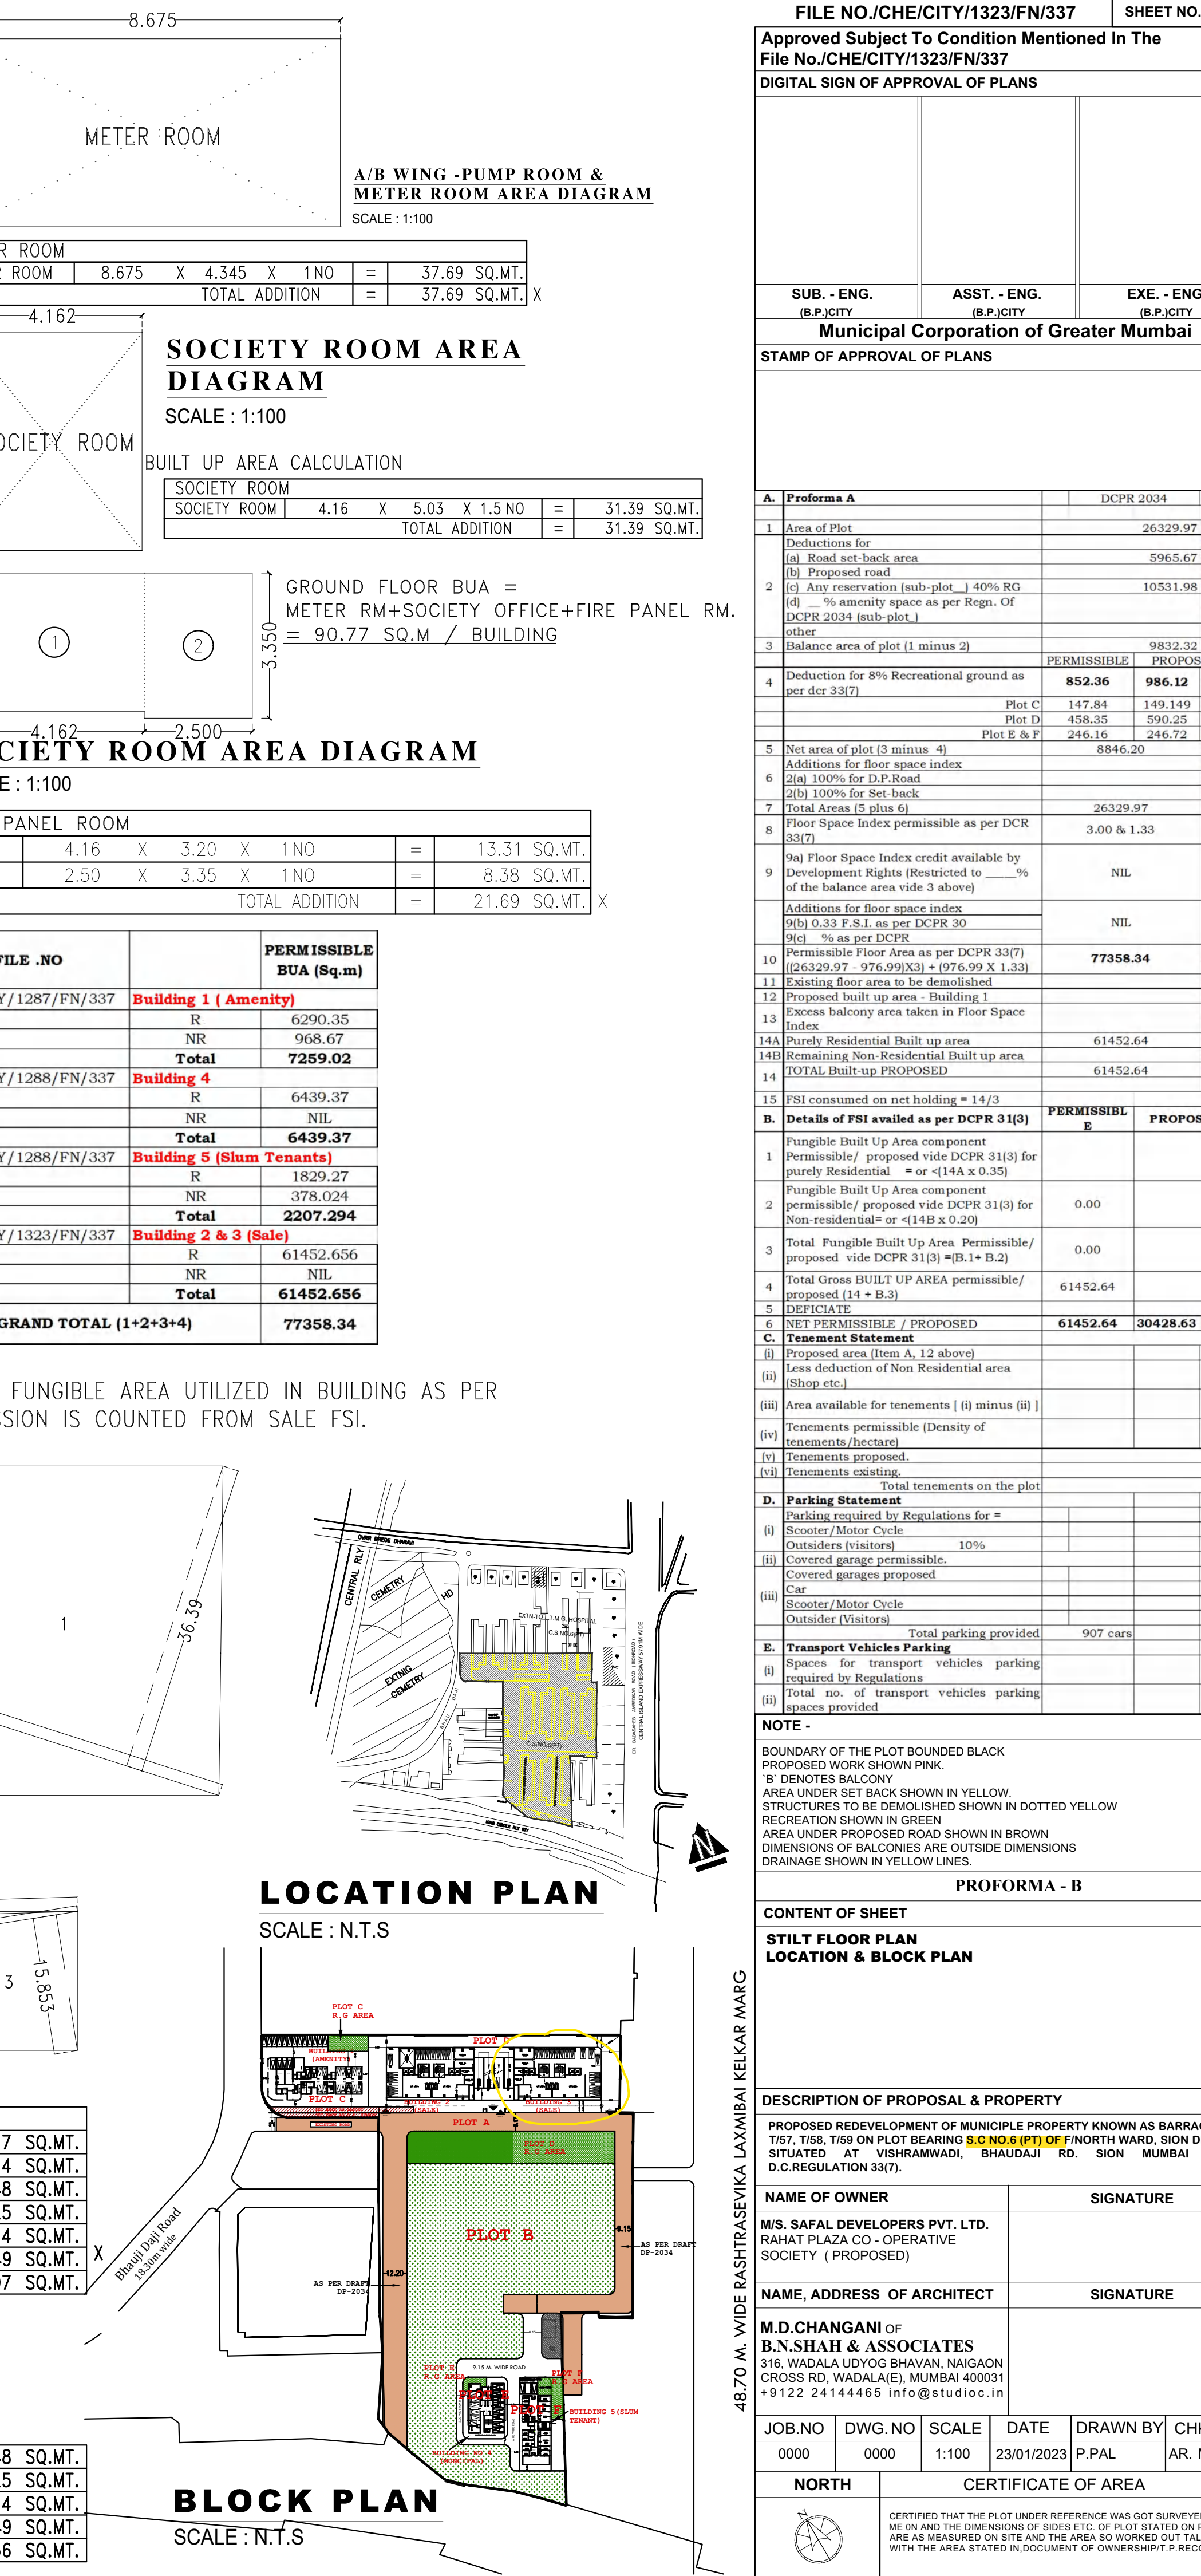

FILE NO./CHE/CITY/1323/FN/337		SHEET NO.	
Approved Subject To Condition Mentioned In The File No./CHE/CITY/1323/FN/337			
DIGITAL SIGN OF APPROVAL OF PLANS			
SUB - ENG.		ASST - ENG.	EXE - ENG.
Municipal Corporation of Greater Mumbai		(B.P.CITY)	(B.P.CITY)
STAMP OF APPROVAL OF PLANS			
A. Proforma A		B. Proforma B	
C. Proforma C		D. Proforma D	
E. Proforma E		F. Proforma F	
G. Proforma G		H. Proforma H	
I. Proforma I		J. Proforma J	
K. Proforma K		L. Proforma L	
M. Proforma M		N. Proforma N	
O. Proforma O		P. Proforma P	
Q. Proforma Q		R. Proforma R	
S. Proforma S		T. Proforma T	
U. Proforma U		V. Proforma V	
W. Proforma W		X. Proforma X	
Y. Proforma Y		Z. Proforma Z	
AA. Proforma AA		AB. Proforma AB	
AC. Proforma AC		AD. Proforma AD	
AE. Proforma AE		AF. Proforma AF	
AG. Proforma AG		AH. Proforma AH	
AI. Proforma AI		AJ. Proforma AJ	
AK. Proforma AK		AL. Proforma AL	
AM. Proforma AM		AN. Proforma AN	
AO. Proforma AO		AP. Proforma AP	
AQ. Proforma AQ		AR. Proforma AR	
AS. Proforma AS		AT. Proforma AT	
AU. Proforma AU		AV. Proforma AV	
AW. Proforma AW		AX. Proforma AX	
AY. Proforma AY		AZ. Proforma AZ	
BA. Proforma BA		BB. Proforma BB	
BC. Proforma BC		BD. Proforma BD	
BE. Proforma BE		BF. Proforma BF	
BG. Proforma BG		BH. Proforma BH	
BI. Proforma BI		BJ. Proforma BJ	
BK. Proforma BK		BL. Proforma BL	
BM. Proforma BM		BN. Proforma BN	
BO. Proforma BO		BP. Proforma BP	
BQ. Proforma BQ		BR. Proforma BR	
BS. Proforma BS		BT. Proforma BT	
BU. Proforma BU		BV. Proforma BV	
BW. Proforma BW		BX. Proforma BX	
BY. Proforma BY		BZ. Proforma BZ	
CA. Proforma CA		CB. Proforma CB	
CC. Proforma CC		CD. Proforma CD	
CE. Proforma CE		CF. Proforma CF	
CG. Proforma CG		CH. Proforma CH	
CI. Proforma CI		CJ. Proforma CJ	
CK. Proforma CK		CL. Proforma CL	
CM. Proforma CM		CN. Proforma CN	
CO. Proforma CO		CP. Proforma CP	
CQ. Proforma CQ		CR. Proforma CR	
CS. Proforma CS		CT. Proforma CT	
CU. Proforma CU		CV. Proforma CV	
CW. Proforma CW		CX. Proforma CX	
CY. Proforma CY		CZ. Proforma CZ	
DA. Proforma DA		DB. Proforma DB	
DC. Proforma DC		DD. Proforma DD	
DE. Proforma DE		DF. Proforma DF	
DG. Proforma DG		DH. Proforma DH	
DI. Proforma DI		DJ. Proforma DJ	
DK. Proforma DK		DL. Proforma DL	
DM. Proforma DM		DN. Proforma DN	
DO. Proforma DO		DP. Proforma DP	
DQ. Proforma DQ		DR. Proforma DR	
DS. Proforma DS		DT. Proforma DT	
DU. Proforma DU		DV. Proforma DV	
DW. Proforma DW		DX. Proforma DX	
DY. Proforma DY		DZ. Proforma DZ	
EA. Proforma EA		EB. Proforma EB	
EC. Proforma EC		ED. Proforma ED	
EE. Proforma EE		EF. Proforma EF	
EG. Proforma EG		EH. Proforma EH	
EI. Proforma EI		EJ. Proforma EJ	
EK. Proforma EK		EL. Proforma EL	
EM. Proforma EM		EN. Proforma EN	
EO. Proforma EO		EP. Proforma EP	
EQ. Proforma EQ		ER. Proforma ER	
ES. Proforma ES		ET. Proforma ET	
EU. Proforma EU		EV. Proforma EV	
EW. Proforma EW		EX. Proforma EX	
EY. Proforma EY		EZ. Proforma EZ	
FA. Proforma FA		FB. Proforma FB	
FC. Proforma FC		FD. Proforma FD	
FE. Proforma FE		FF. Proforma FF	
FG. Proforma FG		FH. Proforma FH	
FI. Proforma FI		FJ. Proforma FJ	
FK. Proforma FK		FL. Proforma FL	
FM. Proforma FM		FN. Proforma FN	
FO. Proforma FO		FP. Proforma FP	
FQ. Proforma FQ		FR. Proforma FR	
FS. Proforma FS		FT. Proforma FT	
FU. Proforma FU		FV. Proforma FV	
FW. Proforma FW		FX. Proforma FX	
FY. Proforma FY		FZ. Proforma FZ	
GA. Proforma GA		GB. Proforma GB	
GC. Proforma GC		GD. Proforma GD	
GE. Proforma GE		GF. Proforma GF	
GG. Proforma GG		GH. Proforma GH	
GI. Proforma GI		GJ. Proforma GJ	
GK. Proforma GK		GL. Proforma GL	
GM. Proforma GM		GN. Proforma GN	
GO. Proforma GO		GP. Proforma GP	
GQ. Proforma GQ		GR. Proforma GR	
GS. Proforma GS		GT. Proforma GT	
GU. Proforma GU		GV. Proforma GV	
GW. Proforma GW		GX. Proforma GX	
GY. Proforma GY		GZ. Proforma GZ	
HA. Proforma HA		HB. Proforma HB	
HC. Proforma HC		HD. Proforma HD	
HE. Proforma HE		HF. Proforma HF	
HG. Proforma HG		HH. Proforma HH	
HI. Proforma HI		HJ. Proforma HJ	
HK. Proforma HK		HL. Proforma HL	
HM. Proforma HM		HN. Proforma HN	
HO. Proforma HO		HP. Proforma HP	
HQ. Proforma HQ		HR. Proforma HR	
HS. Proforma HS		HT. Proforma HT	
HU. Proforma HU		HV. Proforma HV	
HW. Proforma HW		HX. Proforma HX	
HY. Proforma HY		HZ. Proforma HZ	
IA. Proforma IA		IB. Proforma IB	
IC. Proforma IC		ID. Proforma ID	
IE. Proforma IE		IF. Proforma IF	
IG. Proforma IG		IH. Proforma IH	
II. Proforma II		IJ. Proforma IJ	
IK. Proforma IK		IL. Proforma IL	
IM. Proforma IM		IN. Proforma IN	
IO. Proforma IO		IP. Proforma IP	
IQ. Proforma IQ		IR. Proforma IR	
IS. Proforma IS		IT. Proforma IT	
IU. Proforma IU		IV. Proforma IV	
IW. Proforma IW		IX. Proforma IX	
IY. Proforma IY		IZ. Proforma IZ	
JA. Proforma JA		JB. Proforma JB	
JC. Proforma JC		JD. Proforma JD	
JE. Proforma JE		JF. Proforma JF	
JG. Proforma JG		JH. Proforma JH	
JI. Proforma JI		JJ. Proforma JJ	
JK. Proforma JK		JL. Proforma JL	
JM. Proforma JM		JN. Proforma JN	
JO. Proforma JO		JP. Proforma JP	
JQ. Proforma JQ		JR. Proforma JR	
JS. Proforma JS		JT. Proforma JT	
JU. Proforma JU		JV. Proforma JV	
JW. Proforma JW		JX. Proforma JX	
JY. Proforma JY		JZ. Proforma JZ	
KA. Proforma KA		KB. Proforma KB	
KC. Proforma KC		KD. Proforma KD	
KE. Proforma KE		KF. Proforma KF	
KG. Proforma KG		KH. Proforma KH	
KI. Proforma KI		KJ. Proforma KJ	
KK. Proforma KK		KL. Proforma KL	
KM. Proforma KM		KN. Proforma KN	
KO. Proforma KO		KP. Proforma KP	
KQ. Proforma KQ		KR. Proforma KR	
KS. Proforma KS		KT. Proforma KT	
KU. Proforma KU		KV. Proforma KV	
KW. Proforma KW		KX. Proforma KX	
KY. Proforma KY		KZ. Proforma KZ	
LA. Proforma LA		LB. Proforma LB	
LC. Proforma LC		LD. Proforma LD	
LE. Proforma LE		LF. Proforma LF	
LG. Proforma LG		LH. Proforma LH	
LI. Proforma LI		LJ. Proforma LJ	
LK. Proforma LK		LL. Proforma LL	
LM. Proforma LM		LN. Proforma LN	
LO. Proforma LO		LP. Proforma LP	
LQ. Proforma LQ		LR. Proforma LR	
LS. Proforma LS		LT. Proforma LT	
LU. Proforma LU		LV. Proforma LV	
LW. Proforma LW		LX. Proforma LX	
LY. Proforma LY		LZ. Proforma LZ	
MA. Proforma MA		MB. Proforma MB	
MC. Proforma MC		MD. Proforma MD	
ME. Proforma ME		MF. Proforma MF	
MG. Proforma MG		MH. Proforma MH	
MI. Proforma MI		MJ. Proforma MJ	
MK. Proforma MK		ML. Proforma ML	
MM. Proforma MM		MN. Proforma MN	
MO. Proforma MO		MP. Proforma MP	
MQ. Proforma MQ		MR. Proforma MR	
MS. Proforma MS		MT. Proforma MT	
MU. Proforma MU		MV. Proforma MV	
MW. Proforma MW		MX. Proforma MX	
MY. Proforma MY		MZ. Proforma MZ	
NA. Proforma NA		NB. Proforma NB	
NC. Proforma NC		ND. Proforma ND	
NE. Proforma NE		NF. Proforma NF	
NG. Proforma NG		NH. Proforma NH	
NI. Proforma NI		NJ. Proforma NJ	
NK. Proforma NK		NL. Proforma NL	
NM. Proforma NM		NN. Proforma NN	
NO. Proforma NO		NP. Proforma NP	
NQ. Proforma NQ		NR. Proforma NR	
NS. Proforma NS		NT. Proforma NT	
NU. Proforma NU		NV. Proforma NV	
NW. Proforma NW		NX. Proforma NX	
NY. Proforma NY		NZ. Proforma NZ	
OA. Proforma OA		OB. Proforma OB	
OC. Proforma OC		OD. Proforma OD	
OE. Proforma OE		OF. Proforma OF	
OG. Proforma OG		OH. Proforma OH	
OI. Proforma OI		OJ. Proforma OJ	
OK. Proforma OK		OL. Proforma OL	
OM. Proforma OM		ON. Proforma ON	
OO. Proforma OO		OP. Proforma OP	
OQ. Proforma OQ		OR. Proforma OR	
OS. Proforma OS		OT. Proforma OT	
OU. Proforma OU		OV. Proforma OV	
OW. Proforma OW		OX. Proforma OX	
OY. Proforma OY		OZ. Proforma OZ	
PA. Proforma PA		PB. Proforma PB	
PC. Proforma PC		PD. Proforma PD	
PE. Proforma PE		PF. Proforma PF	
PG. Proforma PG		PH. Proforma PH	
PI. Proforma PI		PJ. Proforma PJ	
PK. Proforma PK		PL. Proforma PL	
PM. Proforma PM		PN. Proforma PN	
PO. Proforma PO		PP. Proforma PP	
PQ. Proforma PQ		PR. Proforma PR	
PS. Proforma PS		PT. Proforma PT	
PU. Proforma PU		PV. Proforma PV	
PW. Proforma PW		PX. Proforma PX	
PY. Proforma PY		PZ. Proforma PZ	
QA. Proforma QA		QB. Proforma QB	
QC. Proforma QC		QD. Proforma QD	
QE. Proforma QE		QF. Proforma QF	
QG. Proforma QG		QH. Proforma QH	
QI. Proforma QI		QJ. Proforma QJ	
QK. Proforma QK		QL. Proforma QL	
QM. Proforma QM		QN. Proforma QN	
QO. Proforma QO		QP. Proforma QP	
QQ. Proforma QQ		QR. Proforma QR	
QS. Proforma QS		QT. Proforma QT	
QU. Proforma QU		QV. Proforma QV	
QW. Proforma QW		QX. Proforma QX	
QY. Proforma QY		QZ. Proforma QZ	
RA. Proforma RA		RB. Proforma RB	
RC. Proforma RC		RD. Proforma RD	
RE. Proforma RE		RF. Proforma RF	
RG. Proforma RG		RH. Proforma RH	
RI. Proforma RI		RJ. Proforma RJ	
RK. Proforma RK		RL. Proforma RL	
RM. Proforma RM		RN. Proforma RN	
RO. Proforma RO		RP. Proforma RP	
RQ. Proforma RQ		RR. Proforma RR	
RS. Proforma RS		RT. Proforma RT	
RU. Proforma RU		RV. Proforma RV	
RW. Proforma RW		RX. Proforma RX	
RY. Proforma RY		RZ. Proforma RZ	
SA. Proforma SA		SB. Proforma SB	
SC. Proforma SC		SD. Proforma SD	
SE. Proforma SE		SF. Proforma SF	
SG. Proforma SG		SH. Proforma SH	
SI. Proforma SI		SJ. Proforma SJ	
SK. Proforma SK		SL. Proforma SL	
SM. Proforma SM		SN. Proforma SN	
SO. Proforma SO		SP. Proforma SP	
SQ. Proforma SQ		SR. Proforma SR	
SS. Proforma SS		ST. Proforma ST	
SU. Proforma SU		SV. Proforma SV	
SW. Proforma SW		SX. Proforma SX	
SY. Proforma SY		SZ. Proforma SZ	
TA. Proforma TA		TB. Proforma TB	
TC. Proforma TC		TD. Proforma TD	
TE. Proforma TE		TF. Proforma TF	
TG. Proforma TG		TH. Proforma TH	
TI. Proforma TI		TJ. Proforma TJ	
TK. Proforma TK		TL. Proforma TL	
TM. Proforma TM		TN. Proforma TN	
TO. Proforma TO		TP. Proforma TP	
TQ. Proforma TQ		TR. Proforma TR	
TS. Proforma TS		TT. Proforma TT	
TU. Proforma TU		TV. Proforma TV	
TW. Proforma TW		TX. Proforma TX	
TY. Proforma TY		TZ. Proforma TZ	
UA. Proforma UA		UB. Proforma UB	
UC. Proforma UC		UD. Proforma UD	
UE. Proforma UE		UF. Proforma UF	
UG. Proforma UG		UH. Proforma UH	
UI. Proforma UI		UJ. Proforma UJ	
UK. Proforma UK		UL. Proforma UL	
UM. Proforma UM		UN. Proforma UN	
UO. Proforma UO		UP. Proforma UP	
UQ. Proforma UQ		UR. Proforma UR	
US. Proforma US		UT. Proforma UT	
UU. Proforma UU		UV. Proforma UV	
UW. Proforma UW		UX. Proforma UX	
UY. Proforma UY		UZ. Proforma UZ	
VA. Proforma VA		VB. Proforma VB	
VC. Proforma VC		VD. Proforma VD	
VE. Proforma VE		VF. Proforma VF	
VG. Proforma VG		VH. Proforma VH	
VI. Proforma VI		VJ. Proforma VJ	
VK. Proforma VK		VL. Proforma VL	
VM. Proforma VM		VN. Proforma VN	
VO. Proforma VO		VP. Proforma VP	
VQ. Proforma VQ		VR. Proforma VR	
VS. Proforma VS		VT. Proforma VT	
VU. Proforma VU		VV. Proforma VV	
VW. Proforma VW		VX. Proforma VX	
VY. Proforma VY		VZ. Proforma VZ	
WA. Proforma WA		WB. Proforma WB	
WC. Proforma WC		WD. Proforma WD	
WE. Proforma WE		WF. Proforma WF	
WG. Proforma WG		WH. Proforma WH	
WI. Proforma WI		WJ. Proforma WJ	
WK. Proforma WK		WL. Proforma WL	
WM. Proforma WM		WN. Proforma WN	
WO. Proforma WO		WP. Proforma WP	
WQ. Proforma WQ		WR. Proforma WR	
WS. Proforma WS		WT. Proforma WT	
WU. Proforma WU		WV. Proforma WV	
WW. Proforma WW		WX. Proforma WX	
WY. Proforma WY		WZ. Proforma WZ	
XA. Proforma XA		XB. Proforma XB	
XC. Proforma XC		XD. Proforma XD	
XE. Proforma XE		XF. Proforma XF	
XG. Proforma XG		XH. Proforma XH	
XI. Proforma XI		XJ. Proforma XJ	
XK. Proforma XK		XL. Proforma XL	
XM. Proforma XM		XN. Proforma XN	
XO. Proforma XO		XP. Proforma XP	
XQ. Proforma XQ		XR. Proforma XR	
XS. Proforma XS		XT. Proforma XT	
XU. Proforma XU		XV. Proforma XV	
XW. Proforma XW		XX. Proforma XX	
XY. Proforma XY		XZ. Proforma XZ	
YA. Proforma YA		YB. Proforma YB	
YC. Proforma YC		YD. Proforma YD	
YE. Proforma YE		YF. Proforma YF	
YG. Proforma YG		YH. Proforma YH	
YI. Proforma YI		YJ. Proforma YJ	
YK. Proforma YK		YL. Proforma YL	
YM. Proforma YM		YN. Proforma YN	
YO. Proforma YO		YP. Proforma YP	
YQ. Proforma YQ		YR. Proforma YR	
YS. Proforma YS		YT. Proforma YT	
YU. Proforma YU		YV. Proforma YV	
YW. Proforma YW		YX. Proforma YX	
YY. Proforma YY		YZ. Proforma YZ	
ZA. Proforma ZA		ZB. Proforma ZB	
ZC. Proforma ZC		ZD. Proforma ZD	
ZE. Proforma ZE		ZF. Proforma ZF	
ZG. Proforma ZG		ZH. Proforma ZH	
ZI. Proforma ZI		ZJ. Proforma ZJ	
ZK. Proforma ZK		ZL. Proforma ZL	
ZM. Proforma ZM		ZN. Proforma ZN	
ZO. Proforma ZO		ZP. Proforma ZP	
ZQ. Proforma ZQ		ZR. Proforma ZR	
ZS. Proforma ZS		ZT. Proforma ZT	
ZU. Proforma ZU		ZV. Proforma ZV	
ZW. Proforma ZW		ZX. Proforma ZX	
ZY. Proforma ZY		ZZ. Proforma ZZ	