



बोकायम नकशे मंजुरी  
रंगाने दुल्लरी दाखविल्याप्रमाणे व बांकायम प्रारंभ  
प्रमाणपत्र क्र. कडोमपा / नरवि / बांकाय / कडोमपा / ०००६ / २०  
दिनांक २४/०१/२०२०



महानगरपालिका  
वि. दाने

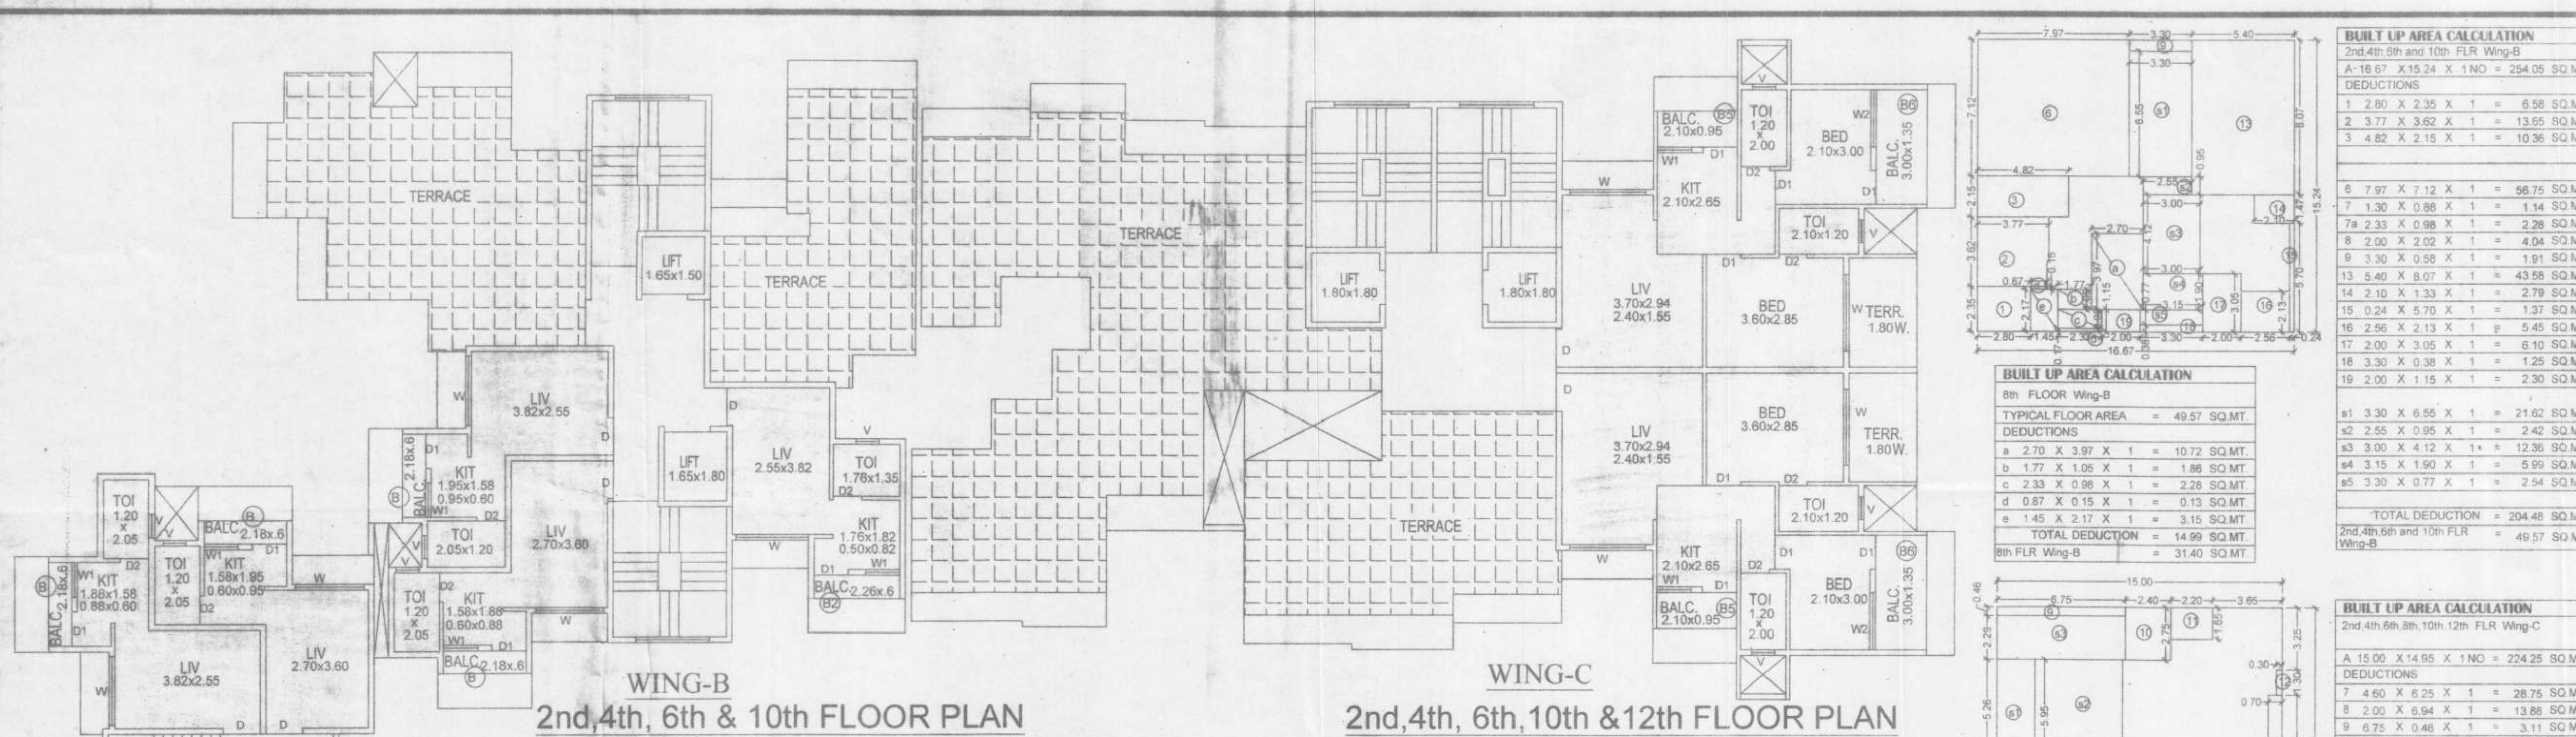

|   |   |   |
|---|---|---|
| <p><b>WING-A</b><br/>2nd, 4th, 6th &amp; 10th FLOOR PLAN<br/>SCALE - 1:100</p> <p><b>STAIRCASE AREA CALCULATION BUNG.</b><br/>1ST FLOOR<br/>ADDITIONS<br/>a 2.55 X 4.16 X 1 = 10.61 SQ.MT.<br/>s1 2.70 X 0.70 X 1 = 1.89 SQ.MT.<br/>TOTAL DEDUCTION = 12.50 SQ.MT.<br/>DEDUCTIONS<br/>L1 0.00 X 0.00 X 1 = 0.00 SQ.MT.<br/>TOTAL DEDUCTION = 0.00 SQ.MT.<br/>TOTAL STAIRCASE AREA = 12.50 SQ.MT.</p> <p><b>BUILT UP AREA CALCULATION</b><br/>Gr FLOOR BUNGLOW<br/>A 1.03 X 3.38 X 1 NO = 26.35 SQ.MT.<br/>TOTAL BUILT UP AREA = 26.35 SQ.MT.</p> | <p><b>WING-B</b><br/>2nd, 4th, 6th &amp; 10th FLOOR PLAN<br/>SCALE - 1:100</p> <p><b>STAIRCASE AREA CALCULATION BUNG.</b><br/>2ND FLOOR<br/>ADDITIONS<br/>s 1.60 X 0.66 X 1 = 1.06 SQ.MT.<br/>s1 2.55 X 3.65 X 1 = 9.31 SQ.MT.<br/>s2 2.70 X 0.70 X 1 = 1.89 SQ.MT.<br/>TOTAL DEDUCTION = 12.26 SQ.MT.<br/>DEDUCTIONS<br/>L1 0.00 X 0.00 X 1 = 0.00 SQ.MT.<br/>TOTAL DEDUCTION = 0.00 SQ.MT.<br/>TOTAL STAIRCASE AREA = 12.26 SQ.MT.</p> <p><b>BUILT UP AREA CALCULATION</b><br/>Gr FLOOR BUNGLOW<br/>A 1.03 X 3.38 X 1 NO = 26.35 SQ.MT.<br/>TOTAL BUILT UP AREA = 26.35 SQ.MT.</p> | <p><b>WING-C</b><br/>2nd, 4th, 6th, 10th &amp; 12th FLOOR PLAN<br/>SCALE - 1:100</p> <p><b>BUILT UP AREA CALCULATION</b><br/>8th FLOOR Wing-B<br/>TYPICAL FLOOR AREA = 49.57 SQ.MT.<br/>DEDUCTIONS<br/>a 2.70 X 3.97 X 1 = 10.72 SQ.MT.<br/>b 1.77 X 1.05 X 1 = 1.86 SQ.MT.<br/>c 2.33 X 0.98 X 1 = 2.28 SQ.MT.<br/>d 0.87 X 0.15 X 1 = 0.13 SQ.MT.<br/>e 1.45 X 2.17 X 1 = 3.15 SQ.MT.<br/>TOTAL DEDUCTION = 14.99 SQ.MT.<br/>8th FLOOR Wing-B = 31.40 SQ.MT.</p> <p><b>BUILT UP AREA CALCULATION</b><br/>2nd, 4th, 6th, 8th, 10th, 12th FLR Wing-C<br/>A 15.00 X 14.95 X 1 NO = 224.25 SQ.MT.<br/>DEDUCTIONS<br/>7 4.60 X 6.25 X 1 = 28.75 SQ.MT.<br/>8 2.00 X 6.94 X 1 = 13.88 SQ.MT.<br/>9 6.75 X 0.48 X 1 = 3.21 SQ.MT.<br/>10 2.40 X 2.75 X 2 = 13.20 SQ.MT.<br/>11 2.20 X 1.65 X 2 = 7.26 SQ.MT.<br/>12 0.80 X 1.30 X 2 = 0.78 SQ.MT.<br/>13 0.70 X 8.85 X 1 = 6.19 SQ.MT.<br/>14 2.70 X 5.26 X 1 = 14.20 SQ.MT.<br/>15 4.60 X 5.95 X 1 = 27.37 SQ.MT.<br/>16 6.75 X 2.29 X 1 = 15.46 SQ.MT.<br/>TOTAL DEDUCTION = 128.11 SQ.MT.<br/>2nd, 4th, 6th, 8th, 10th, 12th FLR Wing-C = 96.14 SQ.MT.</p> |
|---|---|---|

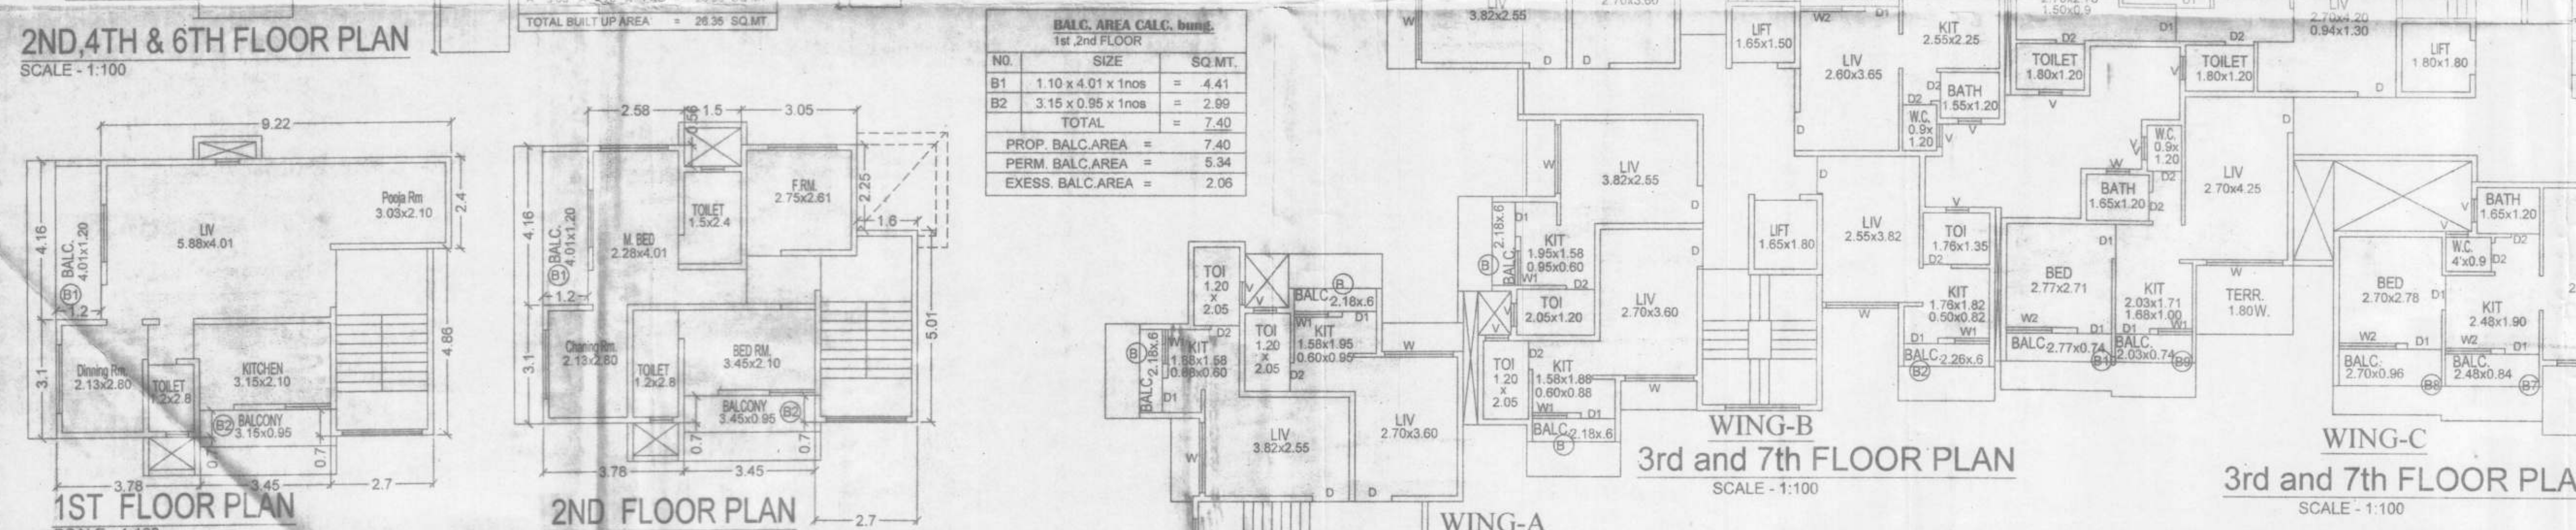

|   |   |   |
|---|---|---|
| <p><b>WING-A</b><br/>3rd and 7th FLOOR PLAN<br/>SCALE - 1:100</p> <p><b>BUILT UP AREA CALCULATION</b><br/>2nd FLOOR BUNGLOW<br/>A 9.93 X 7.26 X 1 NO = 72.09 SQ.MT.<br/>DEDUCTIONS<br/>1 1.20 X 4.16 X 1 = 4.99 SQ.MT.<br/>2 1.60 X 0.66 X 1 = 0.84 SQ.MT.<br/>3 1.60 X 2.25 X 1 = 3.60 SQ.MT.<br/>4 3.45 X 0.70 X 1 = 2.42 SQ.MT.<br/>5 3.45 X 0.80 X 1 = 2.76 SQ.MT.<br/>6 2.55 X 4.16 X 1 = 10.61 SQ.MT.<br/>s1 2.70 X 0.70 X 1 = 1.89 SQ.MT.<br/>TOTAL DEDUCTION = 22.24 SQ.MT.<br/>TOTAL BUILT UP AREA = 53.41 SQ.MT.</p> | <p><b>WING-B</b><br/>3rd and 7th FLOOR PLAN<br/>SCALE - 1:100</p> <p><b>BUILT UP AREA CALCULATION</b><br/>2nd FLOOR BUNGLOW<br/>A 9.93 X 7.26 X 1 NO = 72.09 SQ.MT.<br/>DEDUCTIONS<br/>1 1.20 X 4.16 X 1 = 4.99 SQ.MT.<br/>2 1.60 X 0.66 X 1 = 0.84 SQ.MT.<br/>3 1.60 X 2.25 X 1 = 3.60 SQ.MT.<br/>4 3.45 X 0.70 X 1 = 2.42 SQ.MT.<br/>5 3.45 X 0.80 X 1 = 2.76 SQ.MT.<br/>6 2.55 X 4.16 X 1 = 10.61 SQ.MT.<br/>s1 2.70 X 0.70 X 1 = 1.89 SQ.MT.<br/>TOTAL DEDUCTION = 22.24 SQ.MT.<br/>TOTAL BUILT UP AREA = 53.41 SQ.MT.</p> | <p><b>WING-C</b><br/>3rd and 7th FLOOR PLAN<br/>SCALE - 1:100</p> <p><b>BUILT UP AREA CALCULATION</b><br/>3rd, 7th, 9th FLR Wing-C<br/>A 17.14 X 12.89 X 1 NO = 220.93 SQ.MT.<br/>DEDUCTIONS<br/>1 2.10 X 2.60 X 1 = 5.46 SQ.MT.<br/>2 1.60 X 1.30 X 1 = 2.08 SQ.MT.<br/>3 2.36 X 1.96 X 1 = 4.63 SQ.MT.<br/>4 2.34 X 0.66 X 1 = 1.54 SQ.MT.<br/>5 0.24 X 4.38 X 1 = 1.05 SQ.MT.<br/>6 3.09 X 1.52 X 1 = 4.70 SQ.MT.<br/>7 2.50 X 1.25 X 1 = 3.13 SQ.MT.<br/>8 4.80 X 1.40 X 1 = 6.72 SQ.MT.<br/>15 2.58 X 0.30 X 1 = 0.77 SQ.MT.<br/>16 2.85 X 0.42 X 1 = 1.20 SQ.MT.<br/>17 2.55 X 2.59 X 1 = 6.60 SQ.MT.<br/>18 5.15 X 0.78 X 1 = 4.02 SQ.MT.<br/>19 1.07 X 3.50 X 1 = 3.75 SQ.MT.<br/>20 4.89 X 1.84 X 1 = 8.99 SQ.MT.<br/>s1 4.60 X 1.65 X 1 = 7.59 SQ.MT.<br/>s2 4.75 X 2.19 X 1 = 10.40 SQ.MT.<br/>s3 6.60 X 4.50 X 1 = 29.70 SQ.MT.<br/>s4 6.75 X 1.40 X 1 = 9.45 SQ.MT.<br/>TOTAL DEDUCTION = 111.13 SQ.MT.<br/>3rd, 7th, 9th FLR Wing-C = 109.80 SQ.MT.</p> |
|---|---|---|

NAME & SIGNATURE OF DEVELOPER

FOR SHIVJI BUILTCON

DESCRIPTION OF PROPOSAL & PROPERTY

PROPOSED BUILDING ON PLOT BEARING C.S.NO.448  
MULJE- ATALL TAL-KALYAN, DIST.-THANE.

FOR Shri. Tejas balaram Patil & others

NAME & SIGNATURE OF ARCHITECT

PRAMOD SHINDE

11/11/2019

S.B. ASSOCIATES  
C-7 OM APARTMENT  
NEAR SARVESH HALL DOMBIVLI

| JOB No. | DRG No.   | SCALE | DRAWN BY | CHECKED BY | DATE       |
|---------|-----------|-------|----------|------------|------------|
| 1       | AS STATED |       |          |            | 03.10.2019 |