

Technical drawing of a stepped pyramid with 10 numbered points and dimensions. The drawing includes a plan view at the top and a side elevation on the left. Dimensions are provided in meters (m).

Plan View Dimensions:

- Top horizontal dimensions: 4.20, 0.80, 2.50, 8.50.
- Left vertical dimensions: 12.40, 1.50, 5.00.
- Internal vertical dimensions: 3.15, 2.52, 1.75, 0.80.
- Internal horizontal dimensions: 2.40, 0.70, 0.40.

Side Elevation Dimensions:

- Left vertical dimensions: 12.40, 1.50, 5.00.
- Internal horizontal dimensions: 5.31, 4.70.

Points:

- Points 1 through 10 are marked on the drawing, indicating specific locations on the pyramid's structure.

[illegible][illegible][illegible][illegible]

BOST WAFRA CALCULATION					
WAFRA APPROXIMATE TO WAFRA					
WAFRA	WAFRA	WAFRA	WAFRA	WAFRA	WAFRA
1	1.00	1.00	1.00	1.00	1.00
2	1.00	1.00	1.00	1.00	1.00
TOTAL BOST WAFRA (100.0					

[illegible]

SILT-YIELD AREA CALCULATION									
POINT ELEVATION		DISTANCE		AREA		TOTAL AREA		TOTAL VOLUME	
STATION	ELEVATION	STATION	ELEVATION	AREA	AREA	AREA	AREA	VOLUME	VOLUME
DIRECTION									
1	1.00	1	1.00	1	1.00	1	1.00	1.00	1.00
2	1.00	1	1.00	1	1.00	1	1.00	1.00	1.00
NET NORTH-YIELD AREA (SQ-FT)						100.00	100.00		

WEEK 49 AREA CALCULATION									
MID TO TOP SURFACE TO 2400mm, NEW TO TOP OF EXISTING (M/M)									
ITEM	DESCRIPTION	UNIT	QTY	UNIT PRICE	AMOUNT	TOTAL	UNIT PRICE	AMOUNT	TOTAL
FOUNDATION									
1	Exc. 1:2:4	m ³	1.00	1.00	1.00	1.00	1.00	1.00	1.00
2	Exc. 1:2:4	m ³	1.00	1.00	1.00	1.00	1.00	1.00	1.00
[illegible]

- Page 20 of 20

ANKIT M. MAKANI
Registered Architect
CA/2016/78764

ANKIT NAKHAI
2022-23, CSE-10002008



- 1) ALL DIMENSIONS ARE IN METERS
- 2) SCALE USE
- 3) FLOOR PLANS = 1:100
- 4) BLOCK PLANS = 1:500
- 5) LOCATION PLANS = 1:1000
- 6) THE PLANS ARE PREPARED AS PER PROVISION OF DCPR 2034
- 7) THE PLANS ARE PREPARED AS PER PROVISION OF DCPR 2034
- 8) THE PLANS ARE PREPARED AS PER PROVISION OF DCPR 2034
- 9) THE PLANS ARE PREPARED AS PER PROVISION OF DCPR 2034

PROFORMA - B

STAMP OF APPROVAL OF PLANS

Issued by B.P. Cell / Greater Mumbai / MHADA
Read Along with this Office Letter
No. MHADA - B/2007/2021
Date: 04 OCT 2021
[Signature]
EX-100, P.P. CHANDRANATHA

NAME AND SIGN. OF OWNER

For Adityaraj Royale
[Signature]
ADITYARAJ ROYALE
Partner

JOB TITLE

Proposed Redevelopment of Existing Building
No. 29 KNOWN AS 'TAGORE NAGAR'
SHIVDHAYA CHSL. C. T. S. No. 351 (PT.)
OF VILAGE HARIYALI VIKHAR
(E) Mumbai-65.

CONTENTS OF SHEET:

SECTION A-A
SECTION B-B, CARPET AREA STATEMENT FOR
PARKING PURPOSE

JOB NO.	DWG NO.	SCALE	DATE	DRWN BY	CHK. BY	REV. NO.
	4/6	AS STATED	22/02/2021	NAME	ANUT	—


NORTH




AAL BHAWAN AMBASTANT, LAKH FORD, NEW DOK, 90/100
BHOJOL, BHOJOLI, BHOJOLI, BHOJOLI, BHOJOLI, BHOJOLI

ANKIT M. MAKANI
Registered Architect
No. 2016/78764
ANKIT MAKANI
REGD. NO. 2016/78764


23
TN
4
100

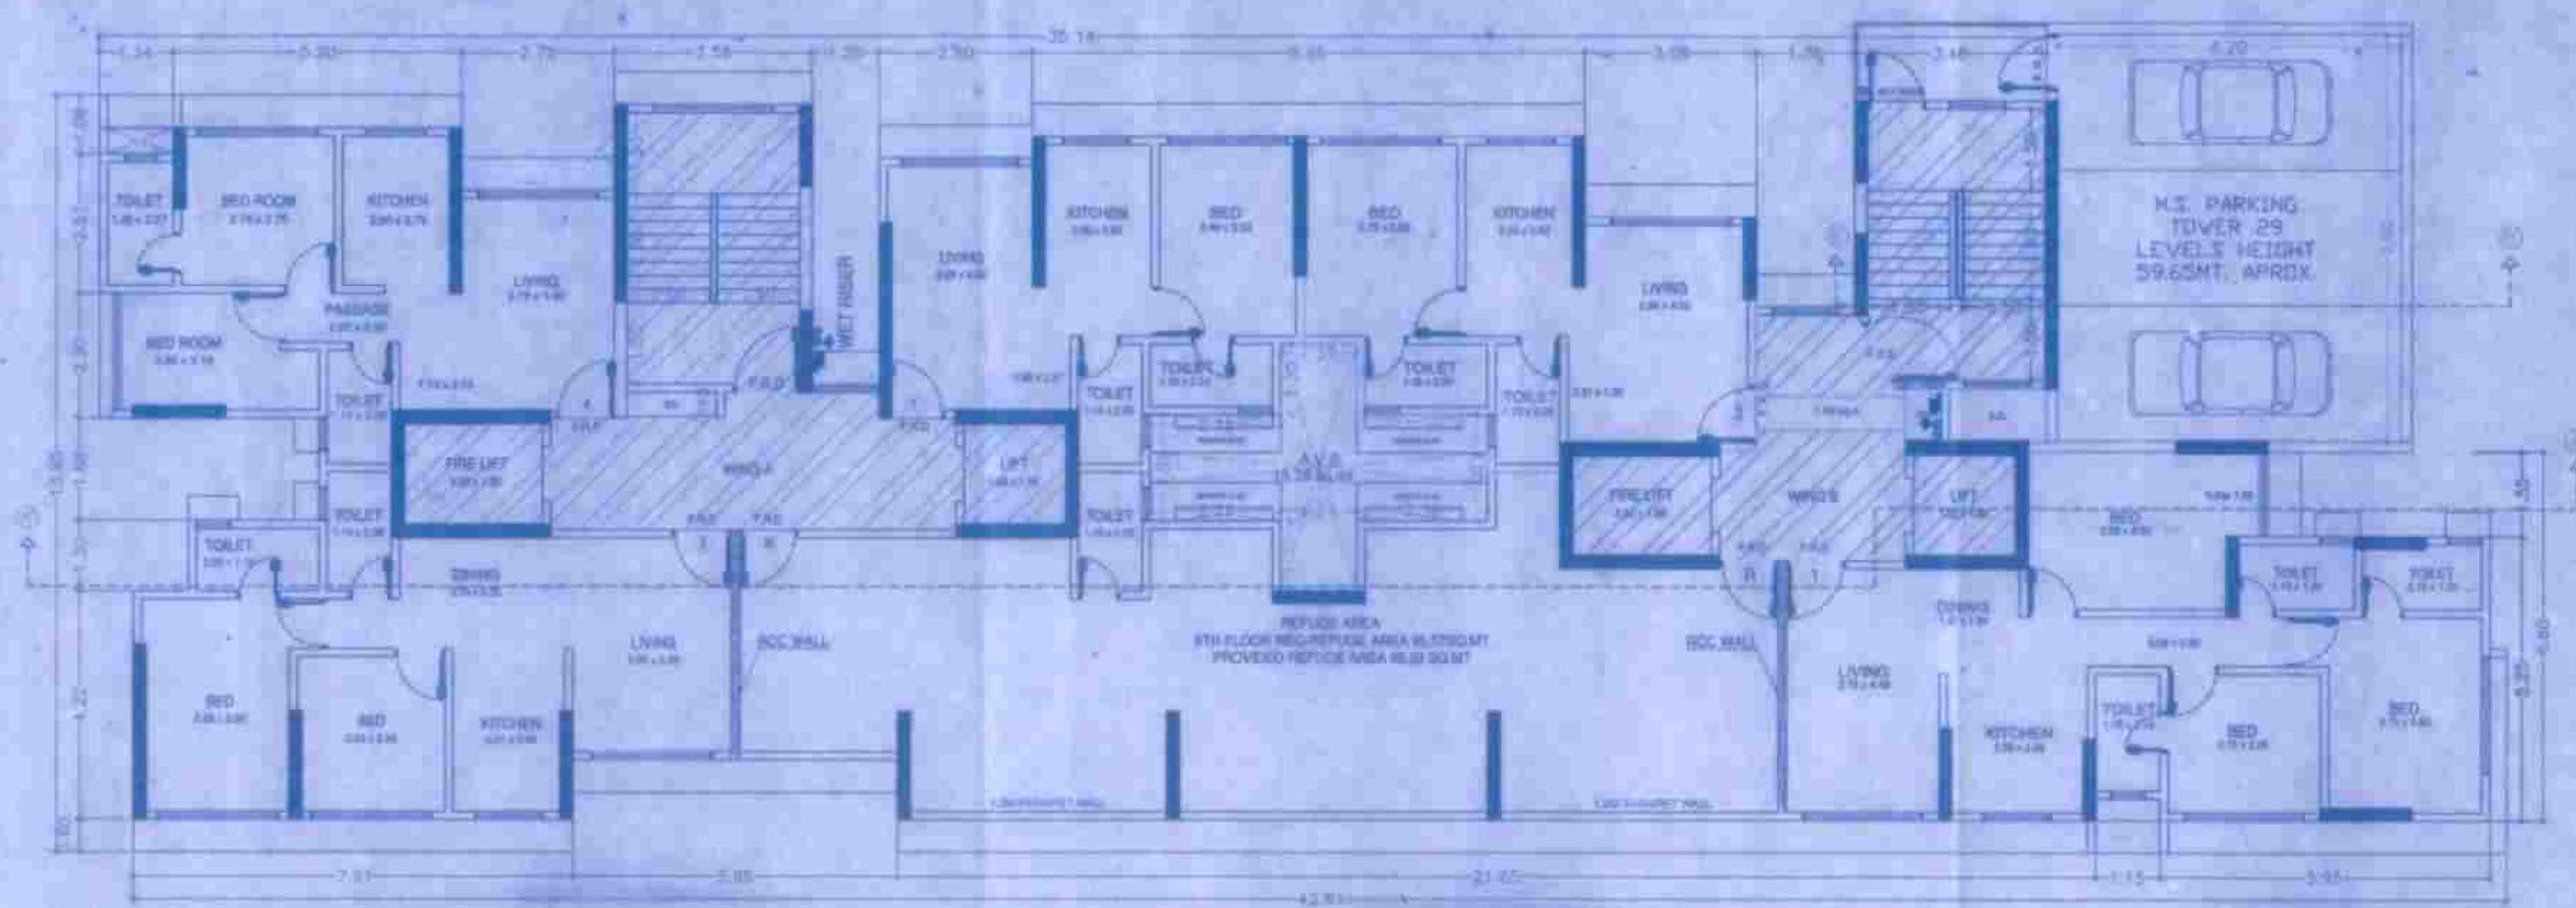


8TH REFUGE FLOOR PLAN
SCALE: 1:100

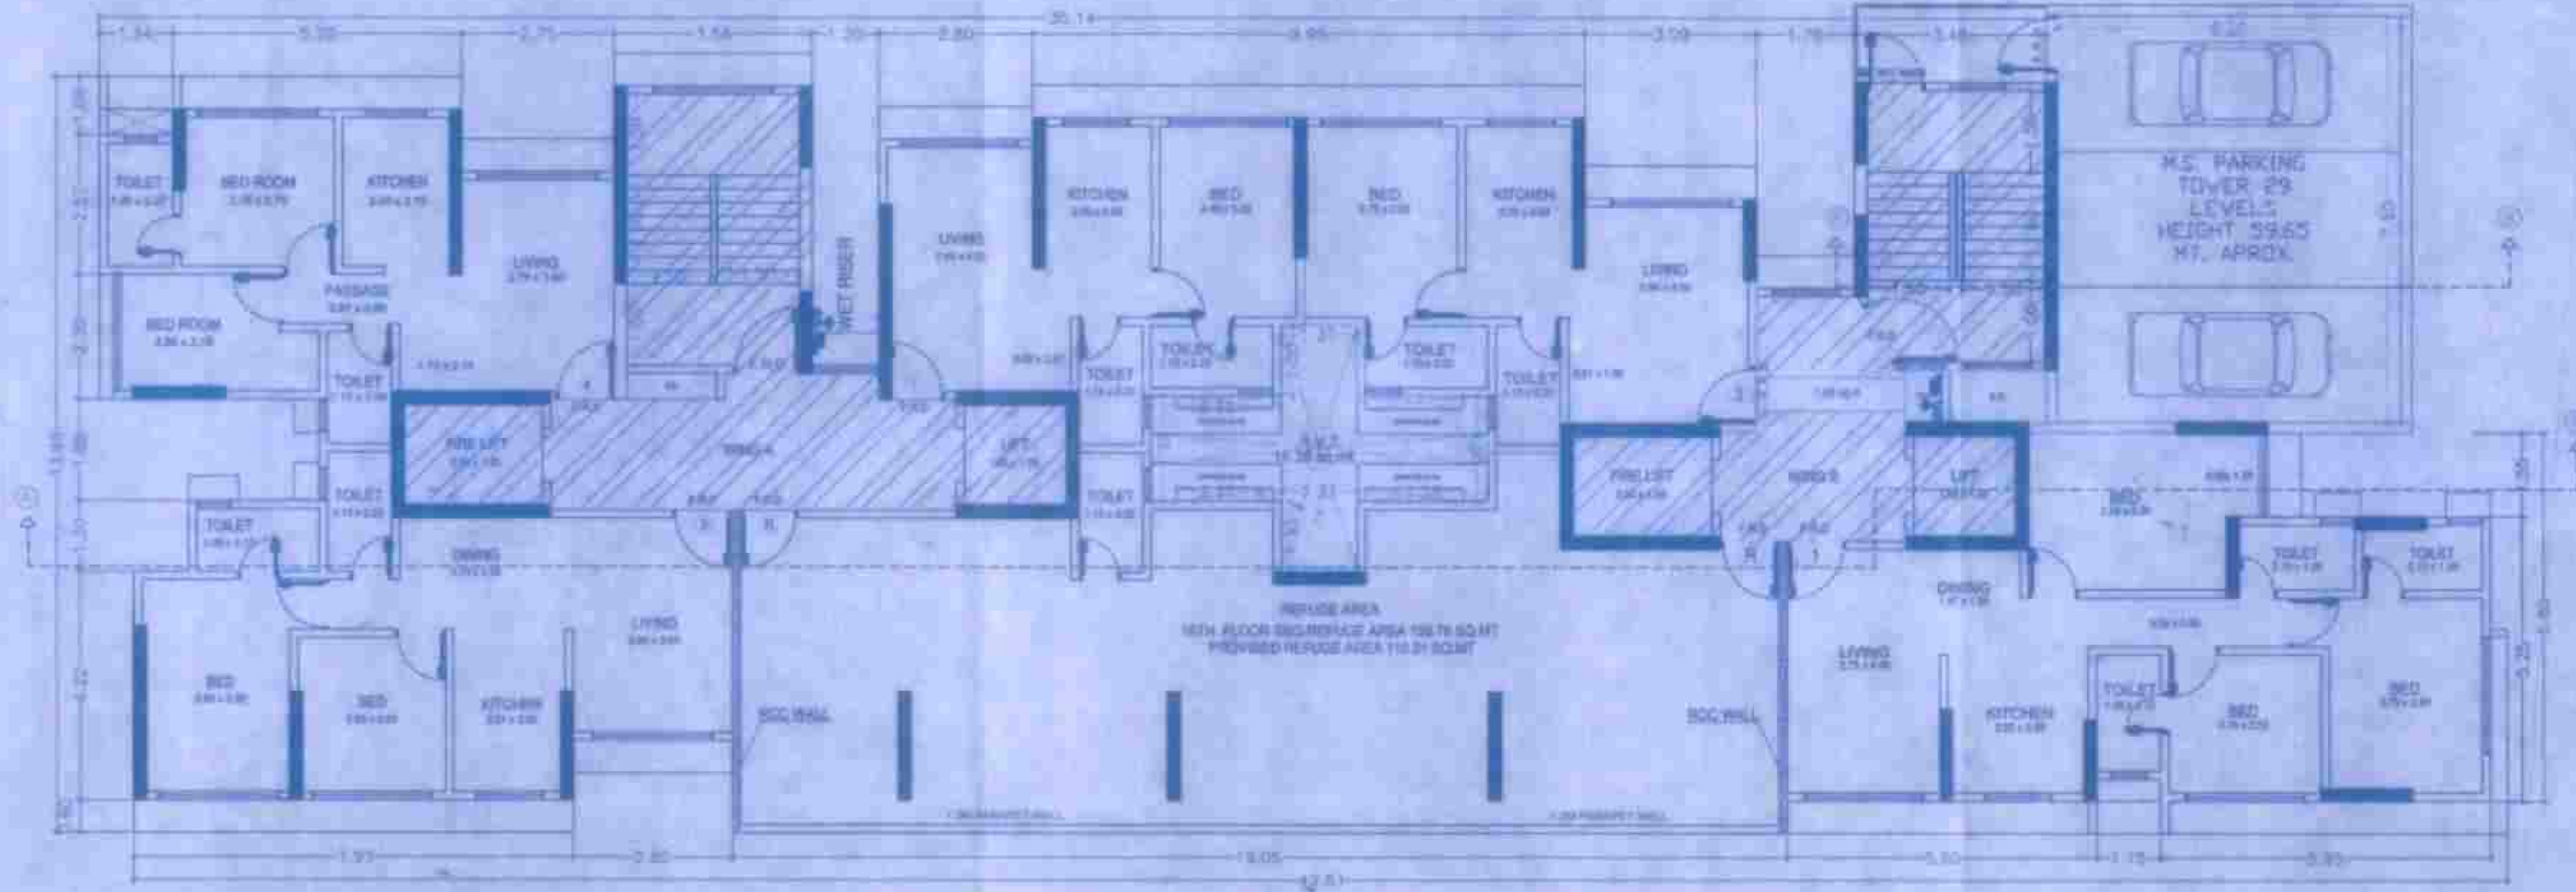


15TH REFUGE FLOOR PLAN
SCALE: 1:100

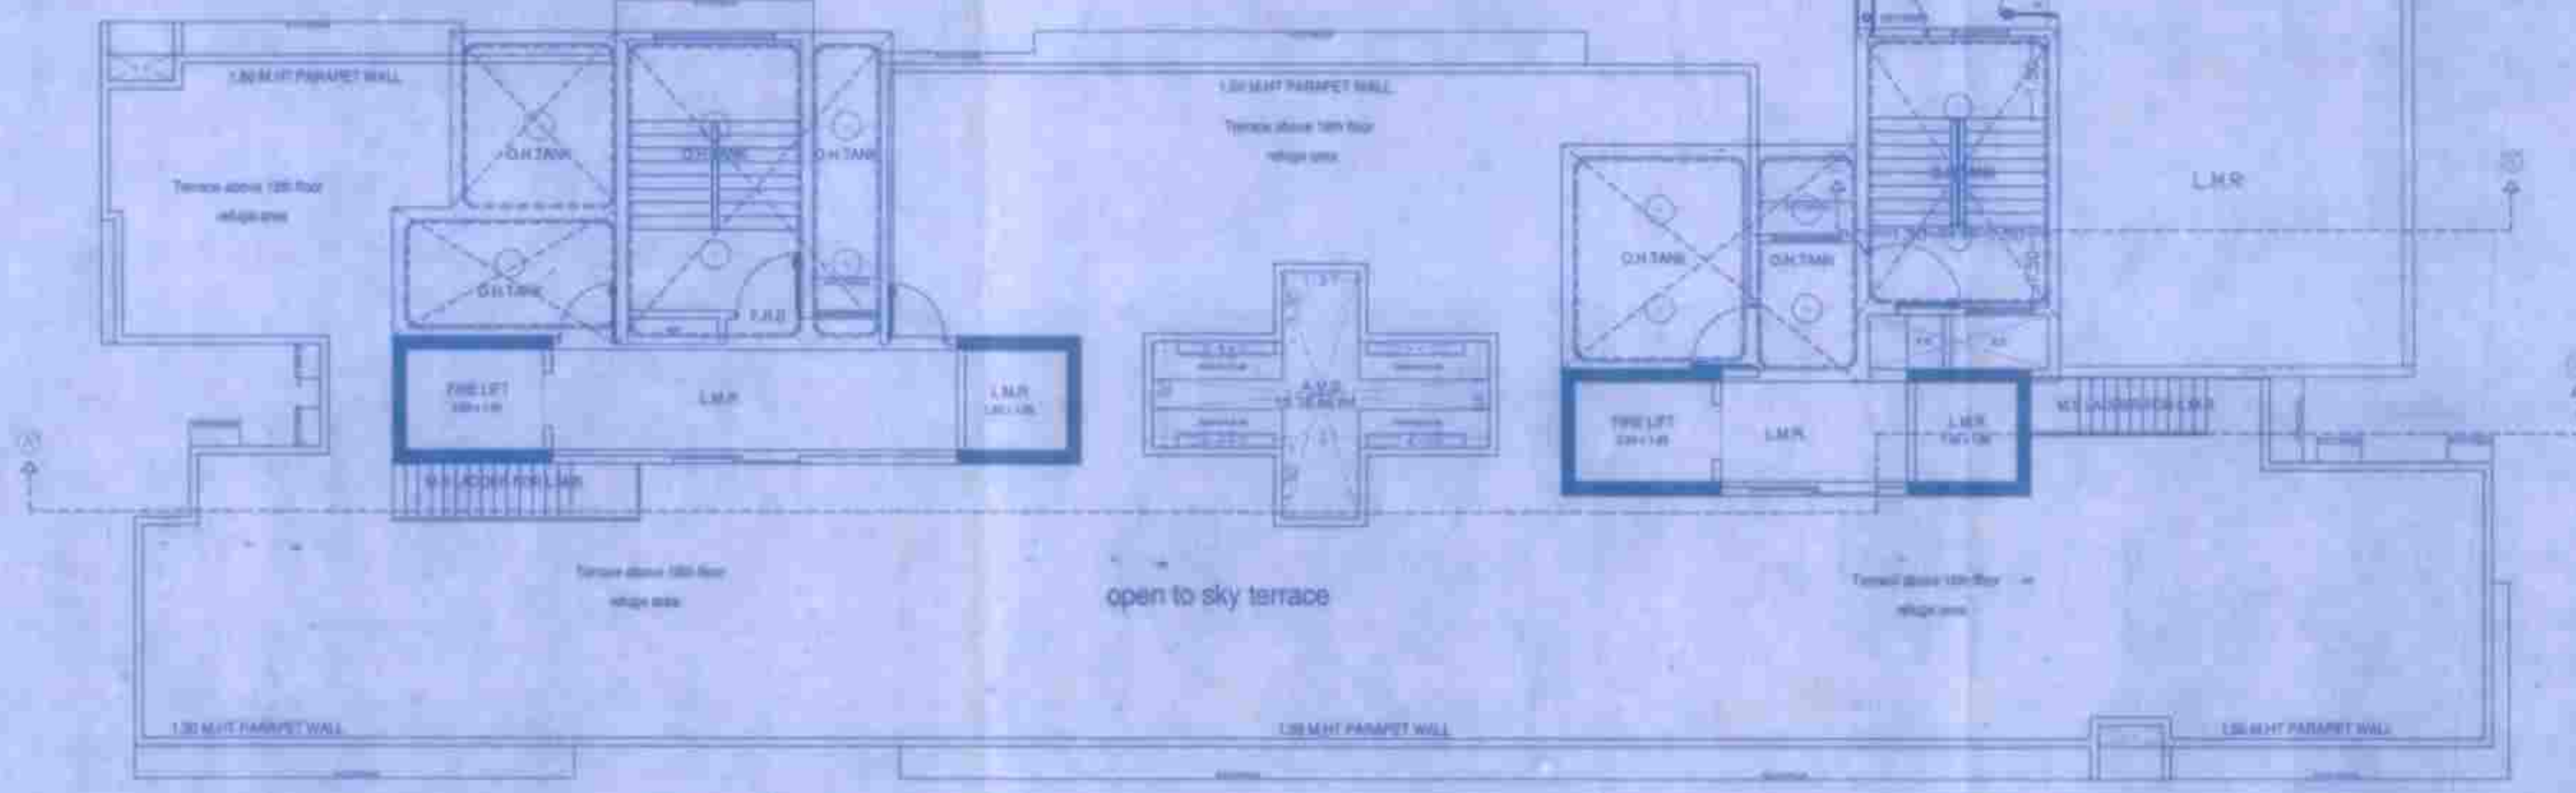

TERRACE FLOOR PLAN
SCALE: 1:100

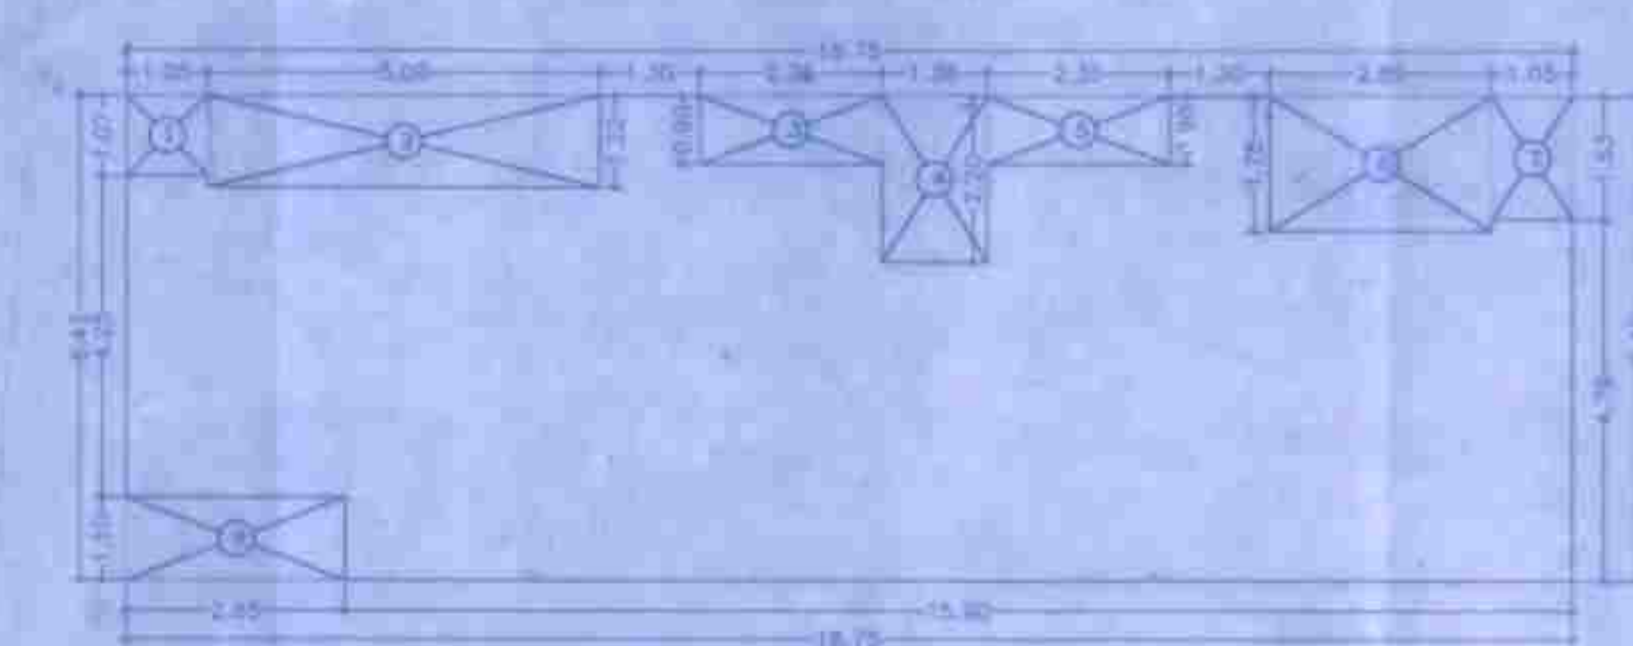

AREA LINE DIAGRAM.
(8TH FLOOR REFUGED AREA (8 WING))
SCALE: 1:100

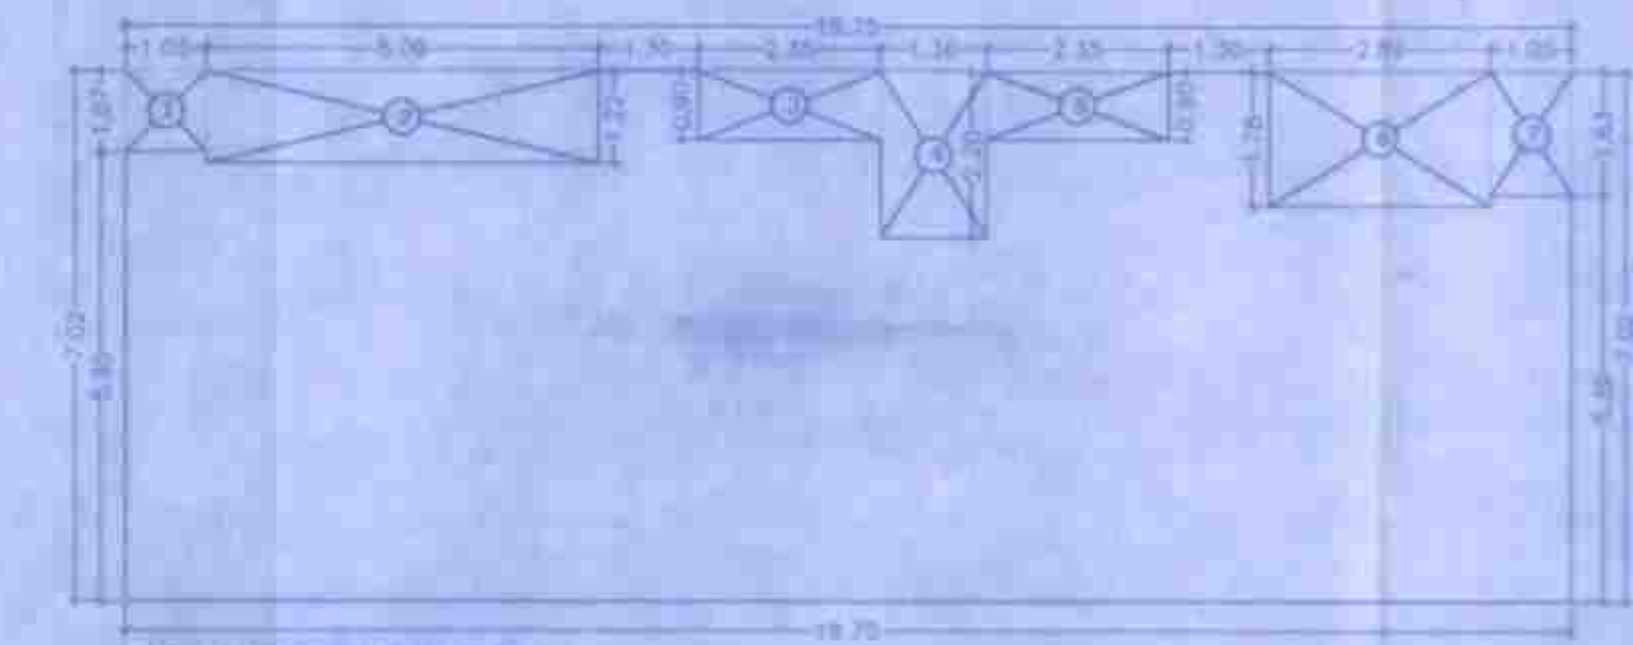

AREA LINE DIAGRAM.
(15TH FLOOR REFUGED AREA (8 WING))
SCALE: 1:100

SUMMARY OF REFUGED AREA CALCULATION (8TH FLOOR)

Room	Area (sq.m)	Area (sq.ft)
Bedroom	10.00	107.64
Living	10.00	107.64
Kitchen	10.00	107.64
Toilet	10.00	107.64
Refuge Area	180.00	1940.53
TOTAL	210.00	2233.45

SUMMARY OF REFUGED AREA CALCULATION (15TH FLOOR)

Room	Area (sq.m)	Area (sq.ft)
Bedroom	10.00	107.64
Living	10.00	107.64
Kitchen	10.00	107.64
Toilet	10.00	107.64
Refuge Area	180.00	1940.53
TOTAL	210.00	2233.45

SUMMARY OF REFUGED AREA CALCULATION (8TH FLOOR)

Room	Area (sq.m)	Area (sq.ft)
Bedroom	10.00	107.64
Living	10.00	107.64
Kitchen	10.00	107.64
Toilet	10.00	107.64
Refuge Area	180.00	1940.53
TOTAL	210.00	2233.45

SUMMARY OF REFUGED AREA CALCULATION (15TH FLOOR)

Room	Area (sq.m)	Area (sq.ft)
Bedroom	10.00	107.64
Living	10.00	107.64
Kitchen	10.00	107.64
Toilet	10.00	107.64
Refuge Area	180.00	1940.53
TOTAL	210.00	2233.45

- NOTES:-**
- 1) ALL DIMENSIONS ARE IN METERS
 - 2) SCALE USE
 - 3) FLOOR PLANS = 1:100
 - 4) BLOCK PLANS = 1:500
 - 5) LOCATION PLANS = 1:4000
 - 6) THE PLANS ARE PROPOSED AS PER PROVISION OF DCPR 2034
 - 7) GUIDELINES ISSUED IN E.O.D.B. IS FOLLOWED
 - 8) THE ARITHMETIC CALCULATIONS CHECKED BY ME AND ARE FOUND IN CORRECT

PROFORMA - B

STAMP OF APPROVAL OF PLANS:

Issued by B.P. Gani / Greater Mumbai / MHADA
Read Along with this Office Letter
No. Mhuda - B/702/2021
Date: 04 OCT 2021
Signature
EXECUTIVE ENGINEER

NAME AND SIGN. OF OWNER: **For Adityaraj Royale**
ADITYARAJ ROYALE
JOB TITLE: **Proposed Redevelopment of Existing Building No. 29 KNOWN AS 'TAGORE NAGAR' SHIVCHHAYA CHSL, C.T. S. No. 351 (PT), OF VILLAGE HARIYALI Vikhroli (E), Mumbai-83**


CONTENTS OF SHEET:
8TH & 15TH FLOOR PLAN, TERRACE FLOOR PLAN, AREA LINE DIAGRAM OF 8TH FLOOR REFUGED AREA AND CALCULATION, AREA LINE DIAGRAM OF 15TH FLOOR REFUGED AREA AND CALCULATION, SUMMARY OF REFUGED AREA CALCULATION

JOB NO.	DWG NO.	SCALE	DATE	DRWN BY	CHK BY	REV. NO.
	3/6	AS STATED	22.02.2021	NAIRTHA	ANKIT	

NORTH


ANKIT M. MAKANI
Registered Architect
CA/2016/78764
ANKIT MAKANI
REG. NO. CA/2016/78764

WEST BUL NO-28

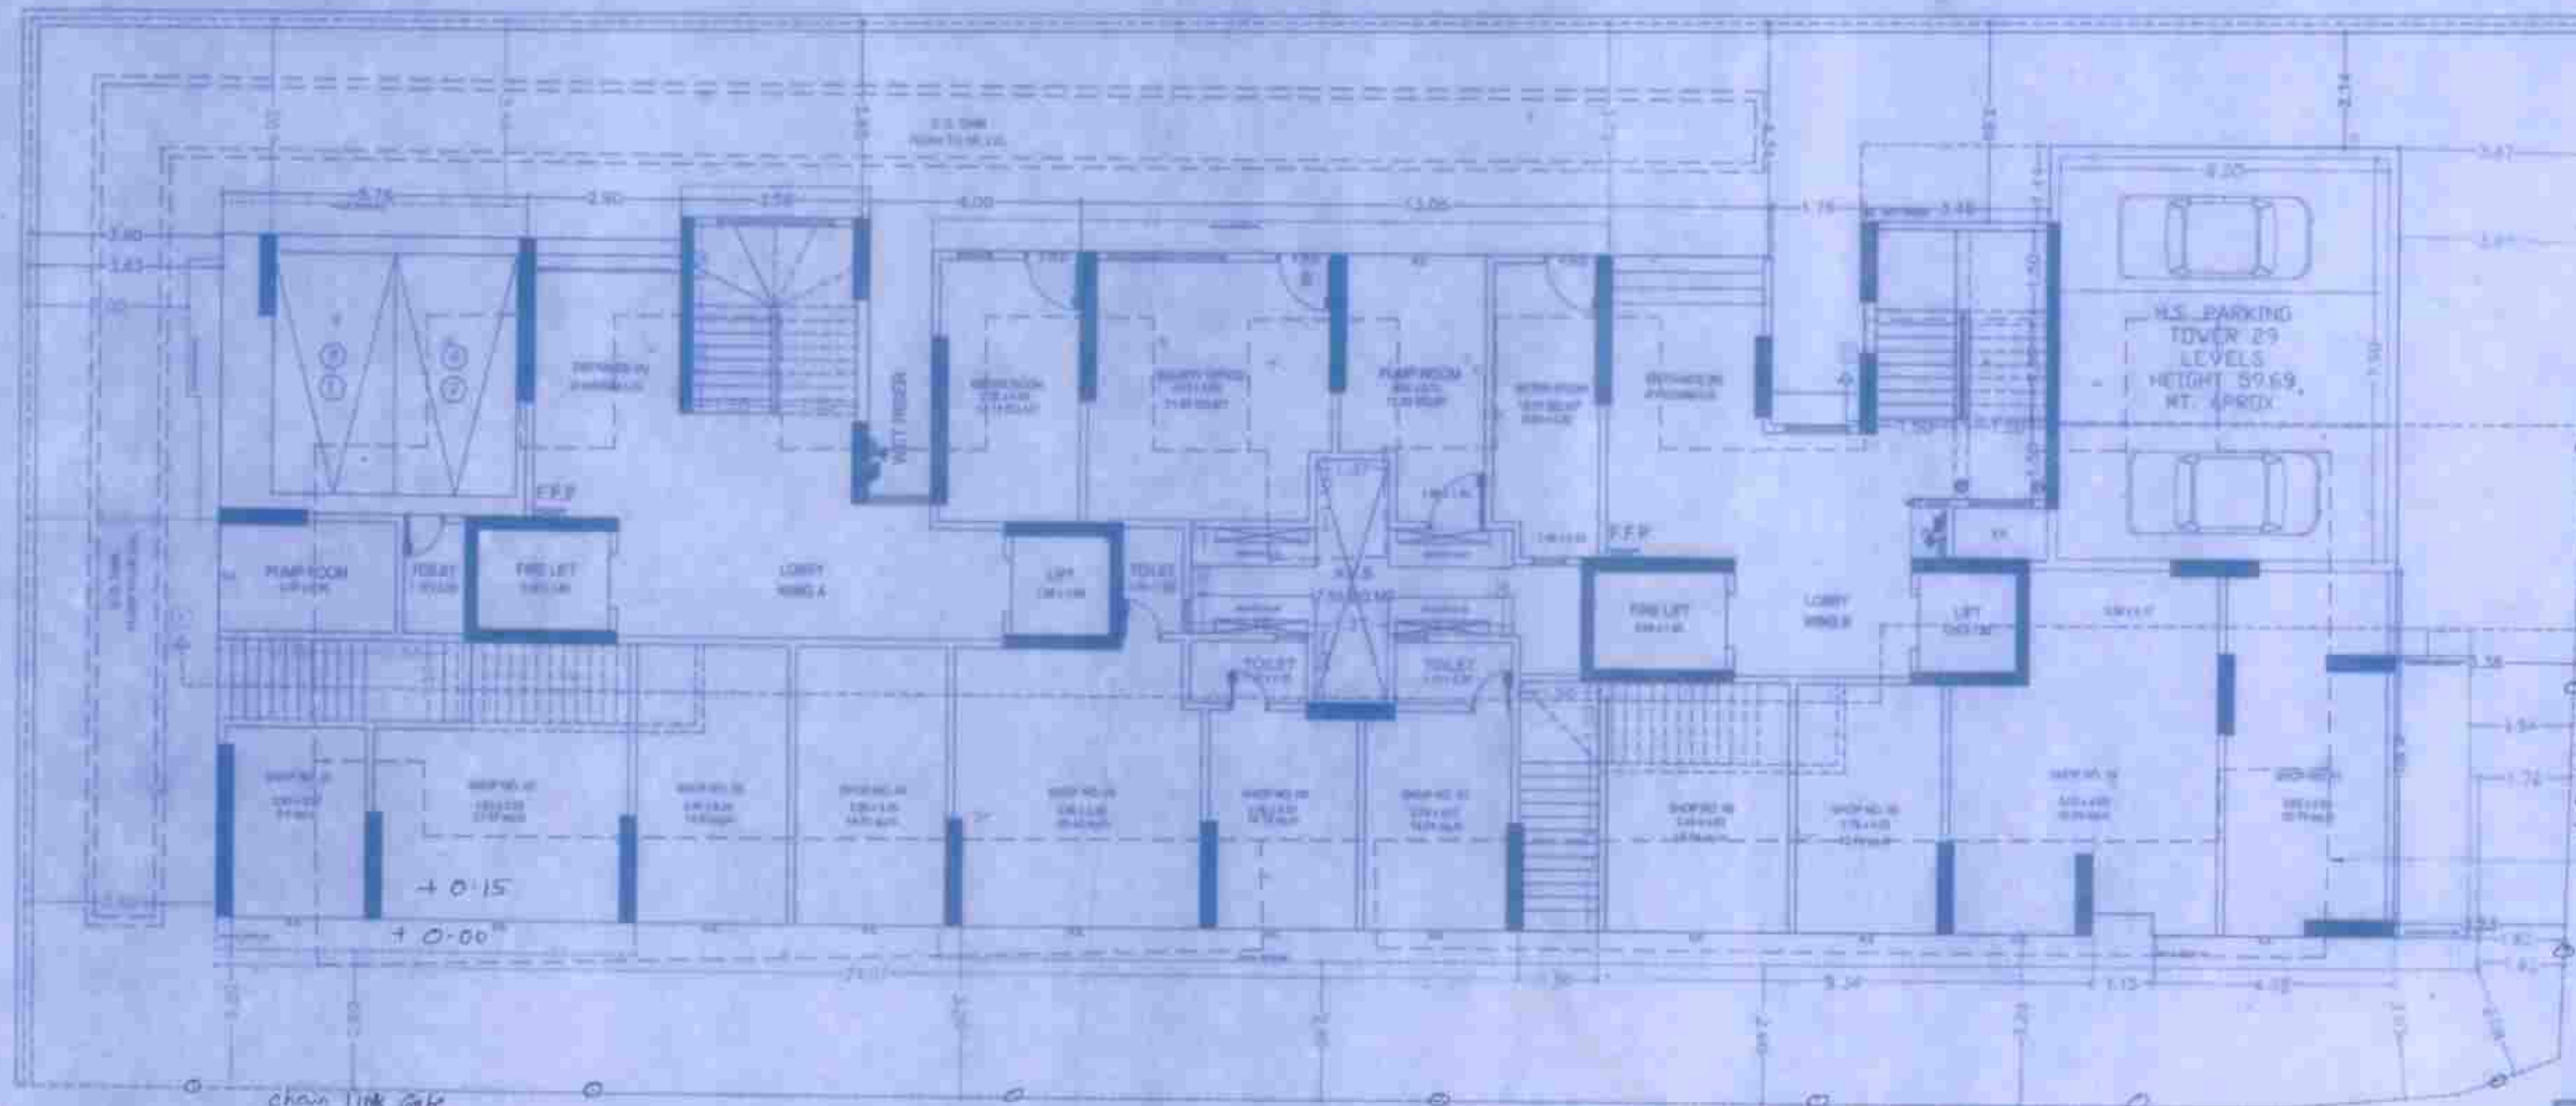

GROUND FLOOR PLAN

SCALE - 1:100

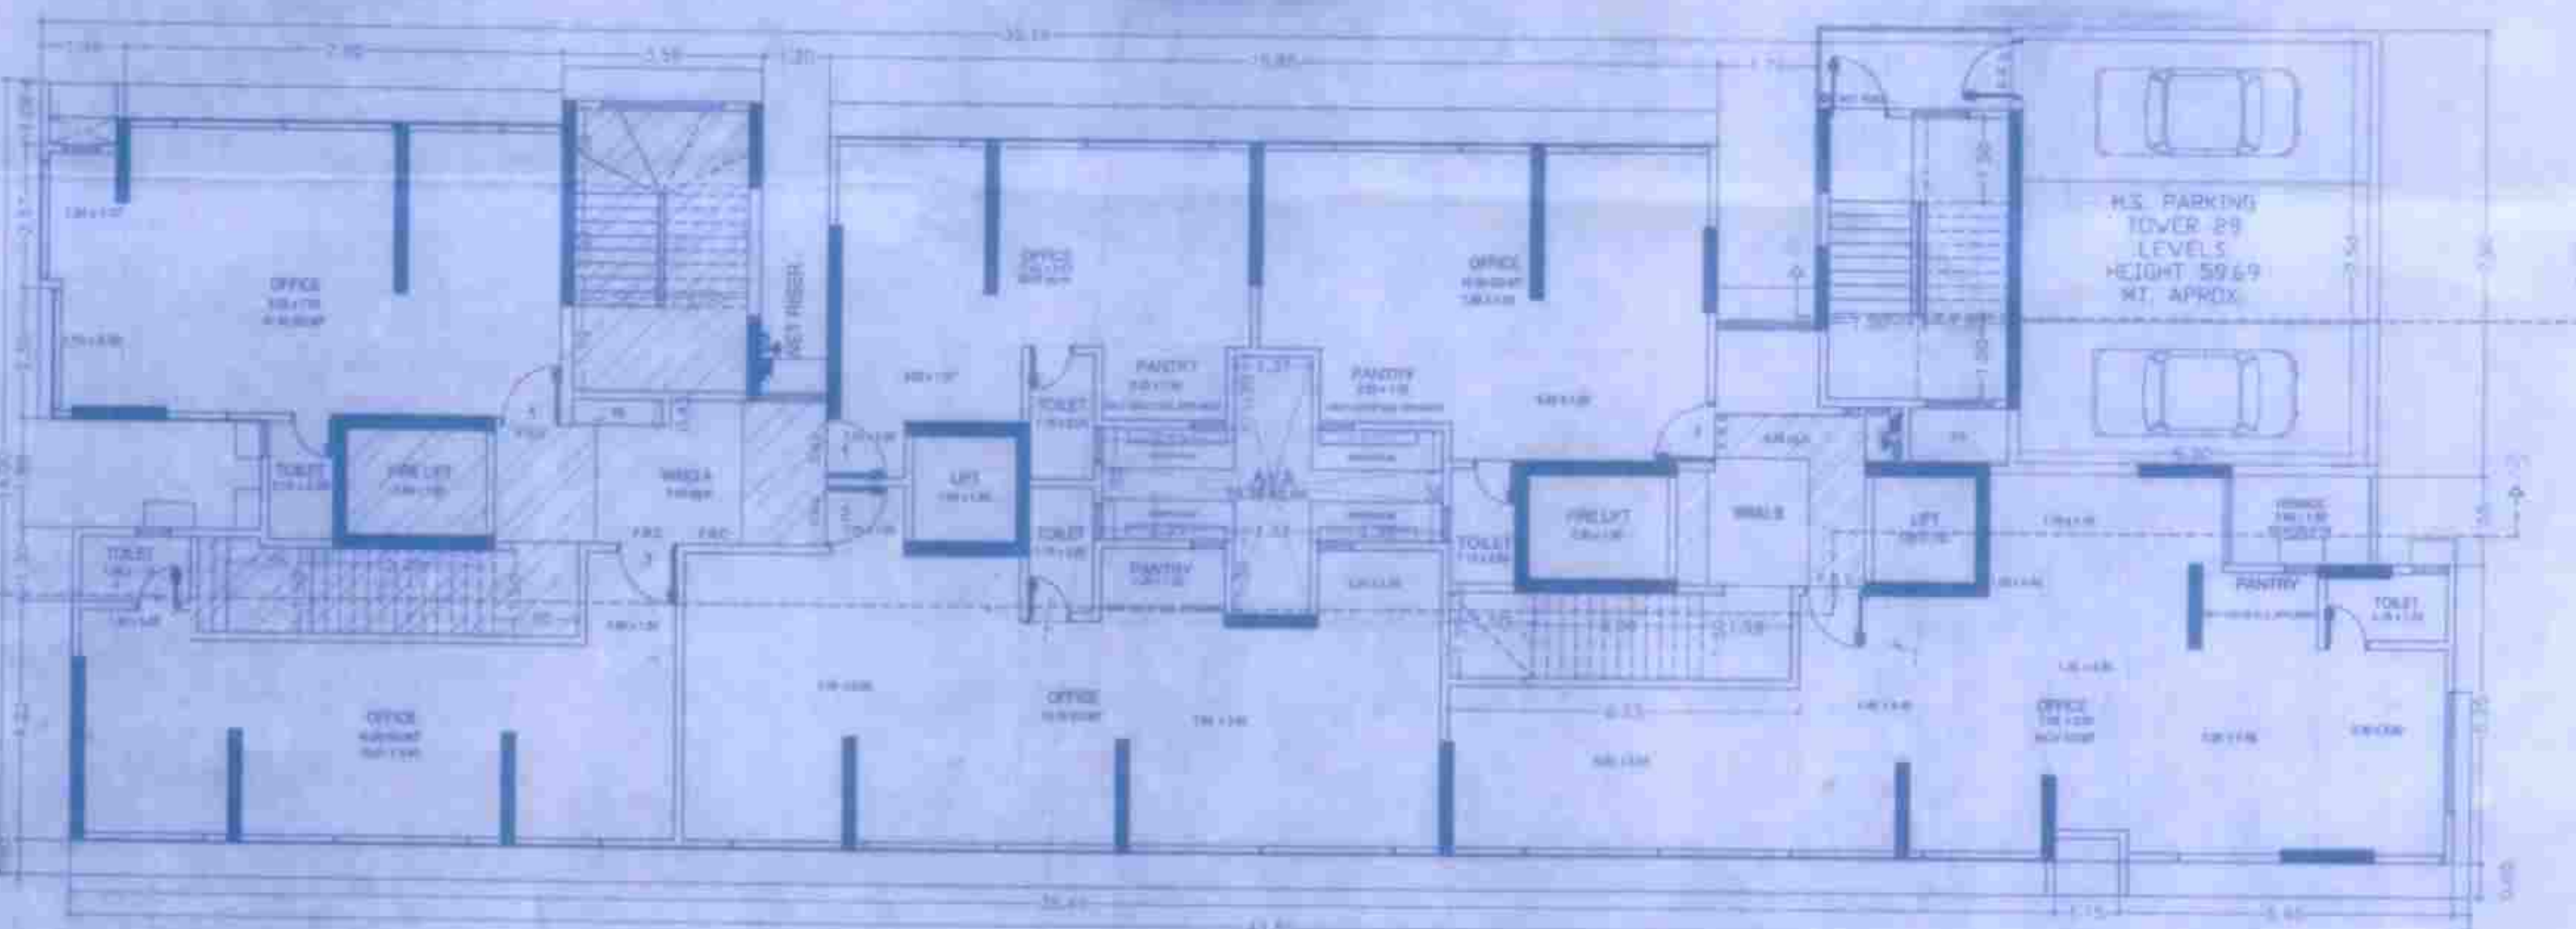

1ST FLOOR PLAN




SCALE - 1:100

FLOOR	AREA	STAIRCASE	TENEMENT	UNIT
GROUND FLOOR	221.25	18.12	2.00	10.00
1ST FLOOR	221.25	18.12	2.00	10.00
TOTAL	442.50	36.24	4.00	20.00

PERMISSIBLE	35%	TOTAL
RESIDENTIAL	500.96	1922.30
COMMERCIAL	435.00	152.25
TOTAL	935.96	2084.55


PROPOSED	35%	TOTAL
RESIDENTIAL	507.31	425.78
COMMERCIAL	435.00	149.73
TOTAL	942.31	575.51

CA 100 M	NO. OF TENEMENTS	PARKING REQUIRED	PARKING PROVIDED
UP TO 40.00	15	8.125	
40.00 TO 60.00	33	8.25	
60.00 TO 80.00	27	8.5	
80.00 TO 100.00	15	14.875	
TOTAL	130	39.75	

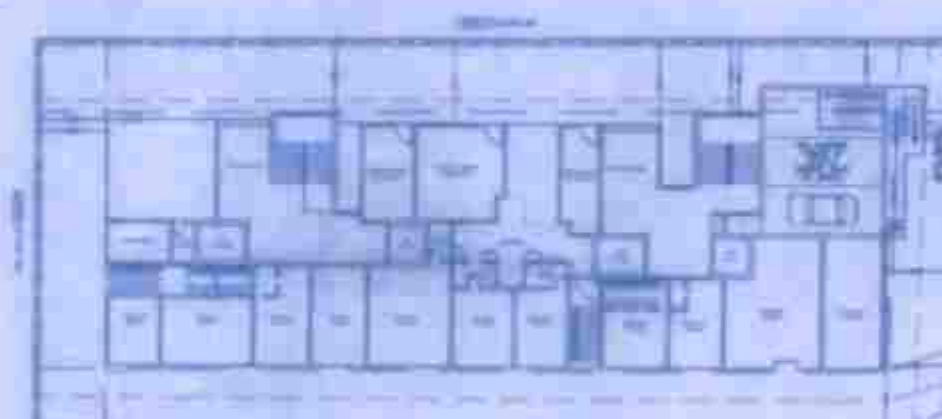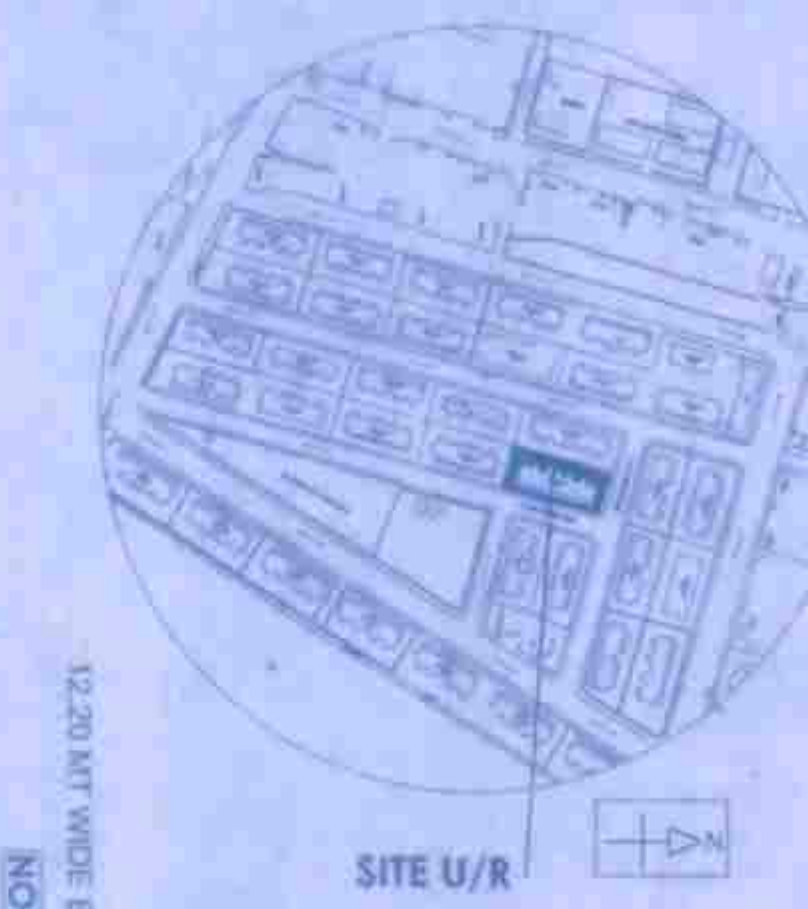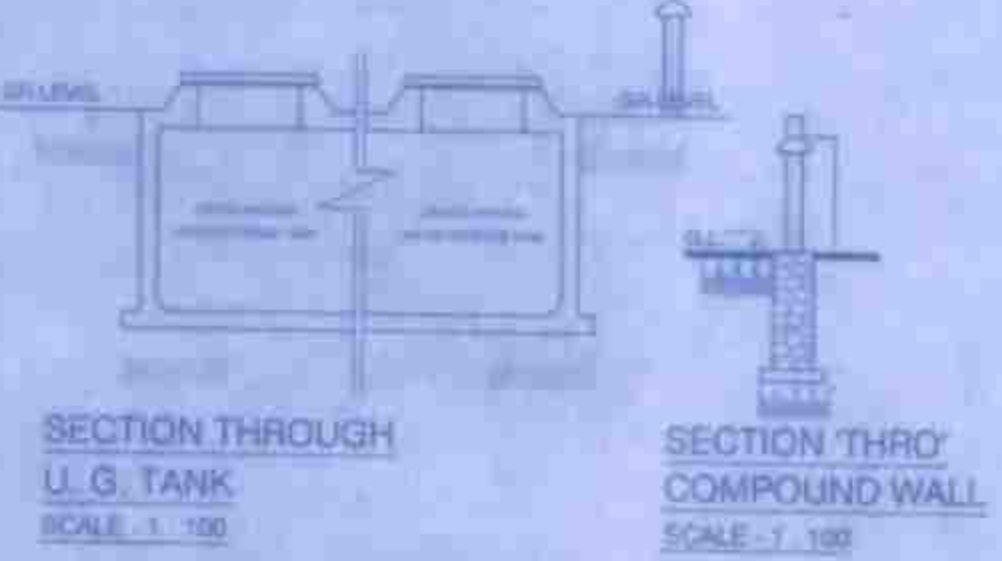

BLOCK PLAN

SCALE - 1:500

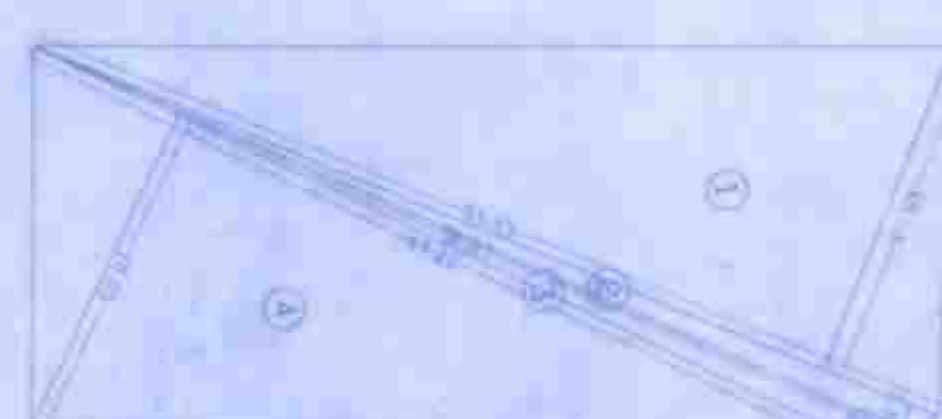

PLOT AREA LINE DIAGRAM

SCALE - 1:500

NO.	DIMENSION	TOTAL
1.	31.53 x 18.10 x 0.5	467.12
2.	51.52 x 1.38 x 0.5	34.78
3.	80.01 x 1.48 x 0.5	59.26
4.	47.33 x 18.00 x 0.5	425.10
TOTAL		966.26 Sq. M.

PROFORMA - A

A. AREA STATEMENT	30 MT	50 MT
1. (C) AREA OF PLOT (as per subdivision by MHADA)		966.26
2. (D) AREA OF PLOT (as per revised layout)		966.26
3. DEDUCTIONS FOR:		
(a) Road 34' Wide Area		10.00
(b) Proposed Road		10.00
(c) Any Reservation (as per MHADA)		10.00
4. BALANCE AREA OF PLOT (D minus 3)		946.26
5. DEDUCTION FOR 15% RESERVATION (UNDER)		10.00
6. NET AREA OF PLOT (3 minus 4)		936.26
7. ADDITIONAL FOR 15% SPILL WASTE		10.00
(a) 100% (as per MHADA)		10.00
(b) 100% (as per MHADA)		10.00
8. TOTAL AREA (6 minus 7)		946.26
9. ADDITIONAL FOR 15% SPILL WASTE		10.00
(a) Existing built up area		300.00
(b) In line of 100% (as per MHADA)		300.00
(c) In line of 100% (as per MHADA)		300.00
(d) Additional 15% (as per MHADA)		300.00
10. TOTAL PERMISSIBLE BUILT UP AREA		946.26
(a) Permissible Commercial Area		435.00
(b) Permissible Residential Area		511.26
11. TOTAL PROPOSED BUILT UP AREA		946.26
12. FS CONSUMER ON NET (as per MHADA)		946.26

B. DETAILS OF PSI AVAILABLE AS PER DCPR 31(3)		
1. NON-RESIDENTIAL FUNCTIONAL BUILT-UP AREA COMPONENT		
(a) Non Residential Built-up Area (100%)		435.00
(b) Permissible Functional Area (as per MHADA)		152.25
(c) Non Residential Functional Area		149.73
(d) Gross Permissible BUA (100%) + (100%)		587.25
2. RESIDENTIAL FUNCTIONAL BUILT-UP AREA COMPONENT		
(a) Residential Built-up Area (100%)		511.26
(b) Permissible Functional Area (as per MHADA)		152.25
(c) Residential Functional Area		149.73
(d) Gross Permissible BUA (100%) + (100%)		713.24
(e) Gross Permissible BUA (100%) + (100%)		946.26

C. TENEMENT STATEMENT		
1. Proposed Area	435.00 + 149.73 + 511.26 + 425.10	1521.09
2. Less Deduction of Non Residential Area		587.25
3. Area Available For Tenements (C/D - C/D)		933.84
4. Tenements Permissible (Density of Tenements/Factor)	000	256
5. Tenements Proposed	000	75
6. Tenements Existing	000	40
7. Total Tenements (C/D - C/D)		115

D. PARKING STATEMENT		
1. Required Car Parking by Regulation (residential + non residential) 21.87 + 10.84		32.71
2. Required car, 5% (as per MHADA) 10% Car Parking by Regulation 5 + 1.08		6.08
3. Total residential + non residential Car Parking Required	000	41.57
4. Car Parking Proposed As Per Concession		16.00
5. Maximum 50% Additional Parking Permissible as per DCPR 31(3)		25.57
6. Total Car Parking Permissible		41.57
7. Total Car Parking Proposed		41.57

NOTES ->
 1) ALL DIMENSIONS ARE IN METERS
 2) SCALE USE
 3) FLOOR PLANS - 1:100
 4) BLOCK PLANS - 1:500
 5) LOCATION PLANS - 1:500
 6) THE PLANS ARE PROPOSED AS PER PROVISION OF DCPR 2034
 7) DIMENSIONS ISSUED IN B.O.D.B. IS FOLLOWED
 8) THE ARITHMETIC CALCULATIONS CHECKED BY ME AND ARE FOUND IN CORRECT

CERTIFICATE OF AREA :

CERTIFIED THAT I HAVE SURVEYED THE PLOT UNDER REFERENCE ON 02/12/2020 AND THAT THE DIMENSIONS OF THE SIDES, ETC. OF THE PLOT STATED ON THE PLAN ARE AS MEASURED IN SITE AND THE AREA SO WORKED OUT IS 966.26 SQ.M. (NINE HUNDRED AND SIXTY SIX POINT TWO SIX SQ.M.)

SIGNATURE OF THE ARCHITECT

PROFORMA - B

STAMP OF APPROVAL OF PLANS:

Issued by B.P. Cell / Greater Mumbai / MHADA
 Read Along with this Office Letter
 No. Mhada - 8/902/2021
 Date 04 OCT 2021

NAME AND SIGN. OF OWNER: For Adityaraj Royale

JOB TITLE: Proposed Redevelopment of Existing Building No. 29 KNOWN AS 'TAGORE NAGAR' SHIVCHHAYA CHSL. C. T. S. No. 351 (PT). OF VILLAGE HARIYALI Vikhroli (E) Mumbai-83.

ADITYARAJ ROYALE

CONTENTS OF SHEET:

GROUND FLOOR PLAN, 1ST FLOOR PLAN, LOCATION PLAN, BLOCK PLAN, PLOT AREA DIAGRAM AND CALCULATION, SECTION THROUGH COMPOUND WALL AND UG TANK, BUILT UP AREA SUMMARY, CAR PARKING STATEMENT.

JOB NO.	DWG NO.	SCALE	DATE	DRWN BY	CHK. BY	REV. NO.
	1/6	AS STATED	22.02.2021	NAMITHA	ANKIT	

NORTH

ANKIT M. MAKANI
 Registered Architect
 No. 29 KNOWN AS 'TAGORE NAGAR' SHIVCHHAYA CHSL. C. T. S. No. 351 (PT). OF VILLAGE HARIYALI Vikhroli (E) Mumbai-83.