



[illegible]


TERRACE PLAN

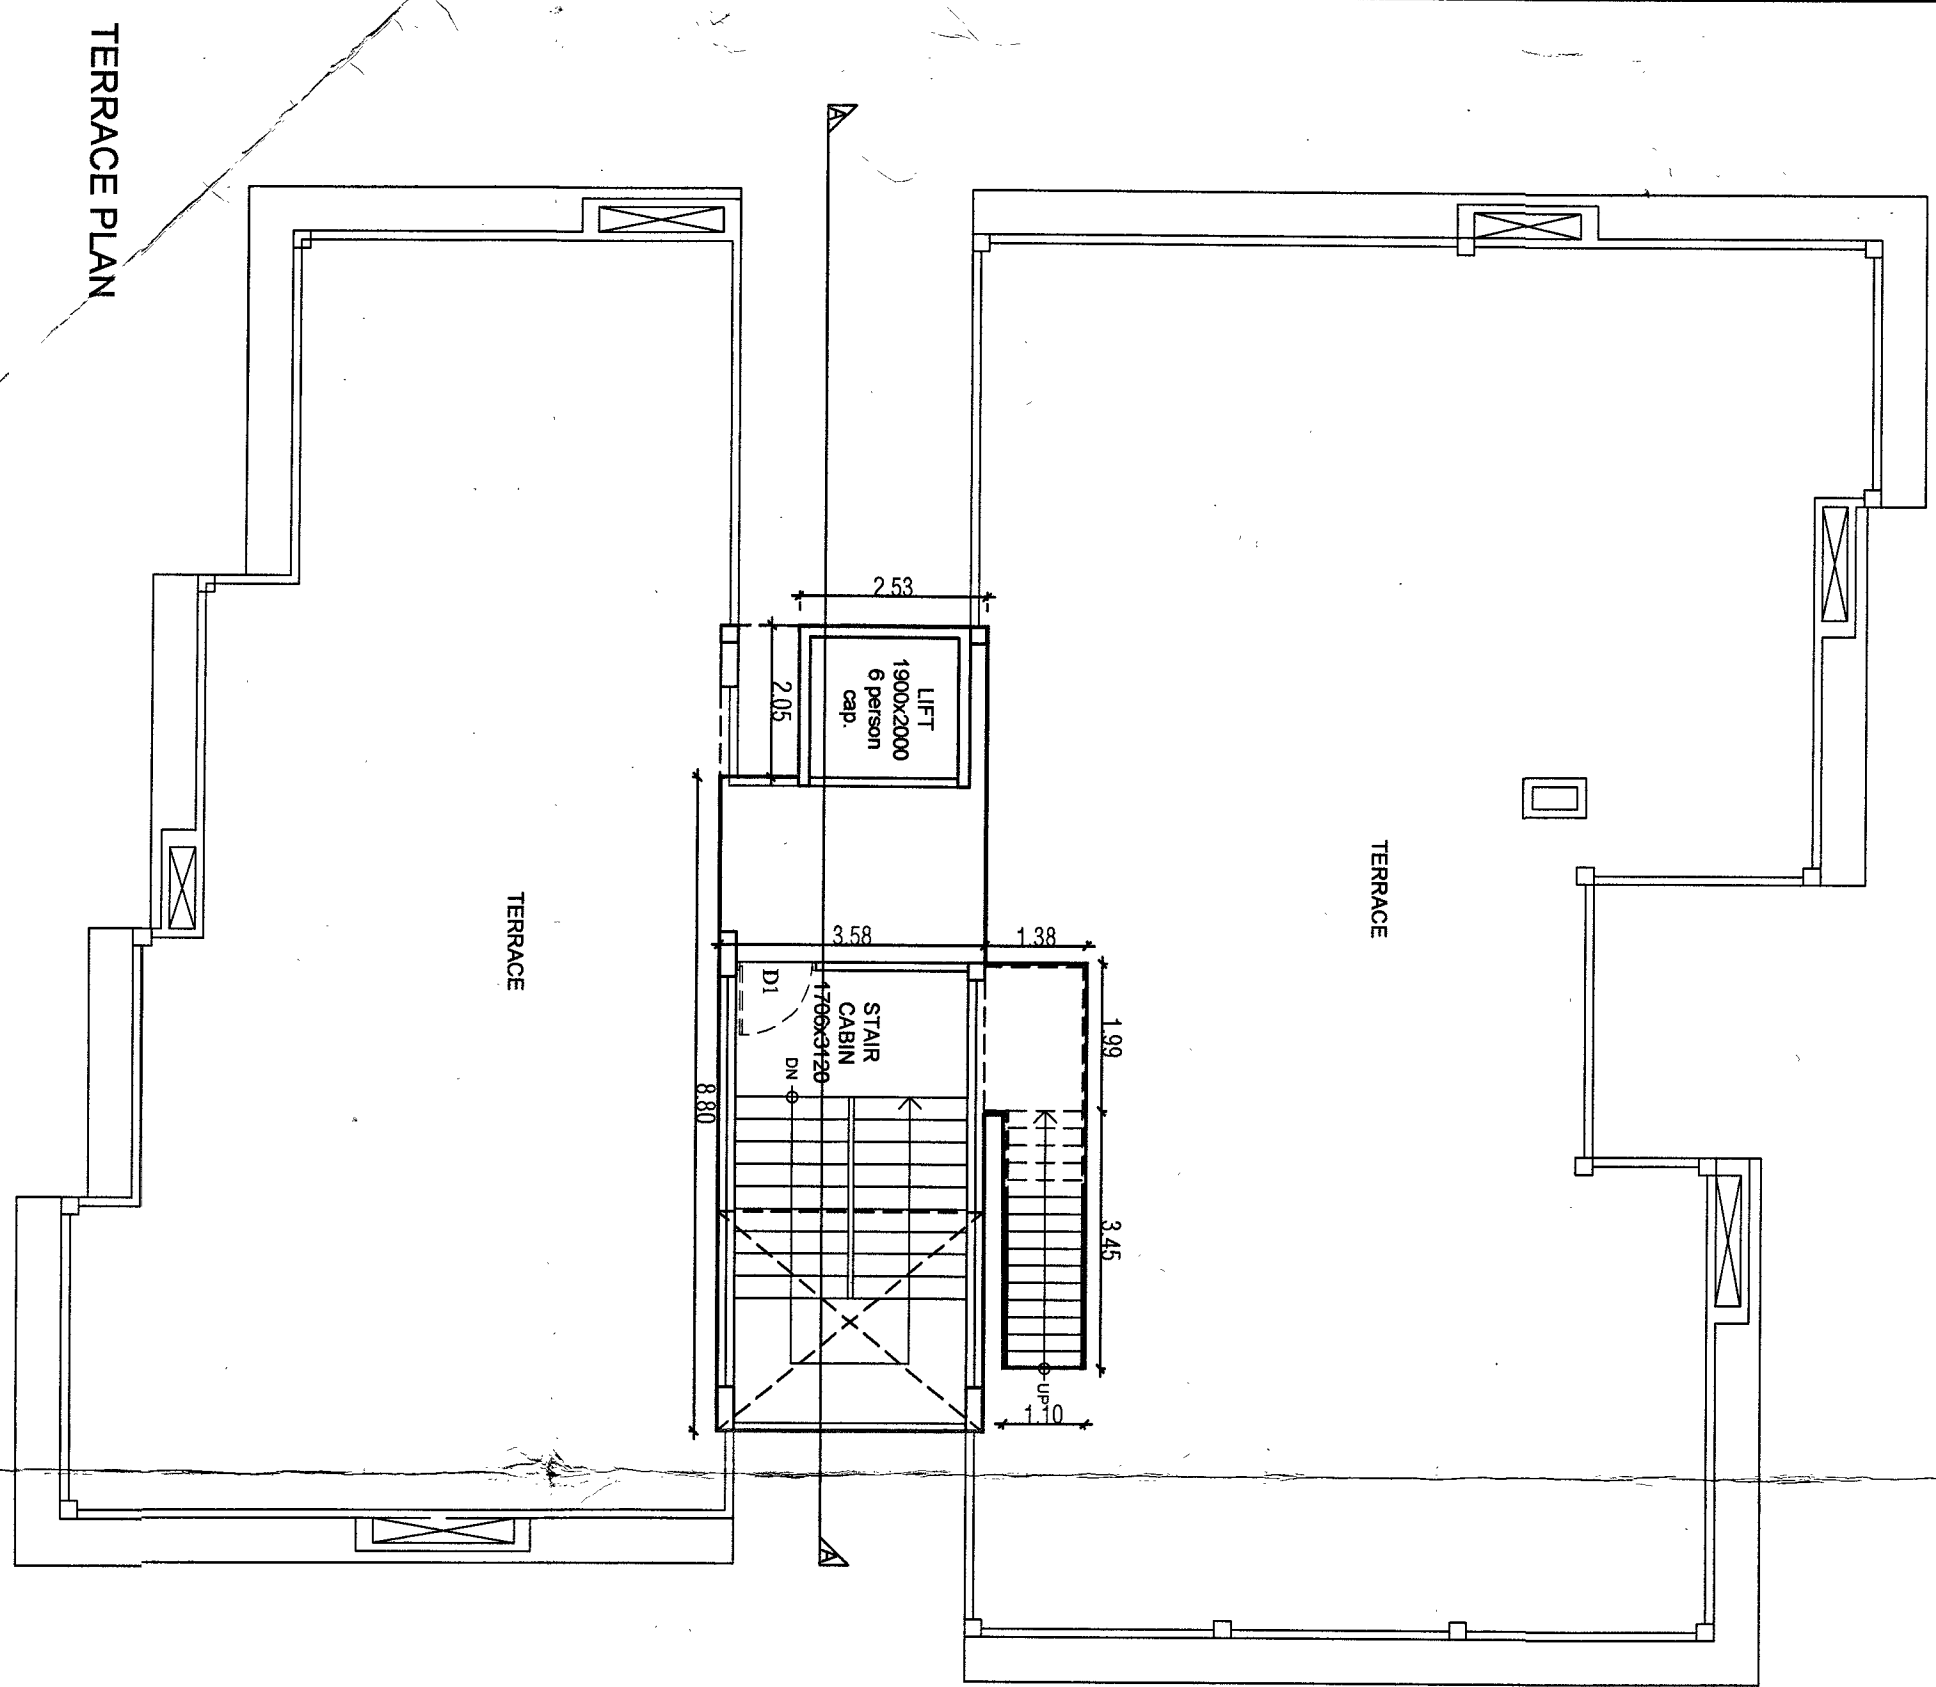


LIFT MACHINE ROOM PLAN

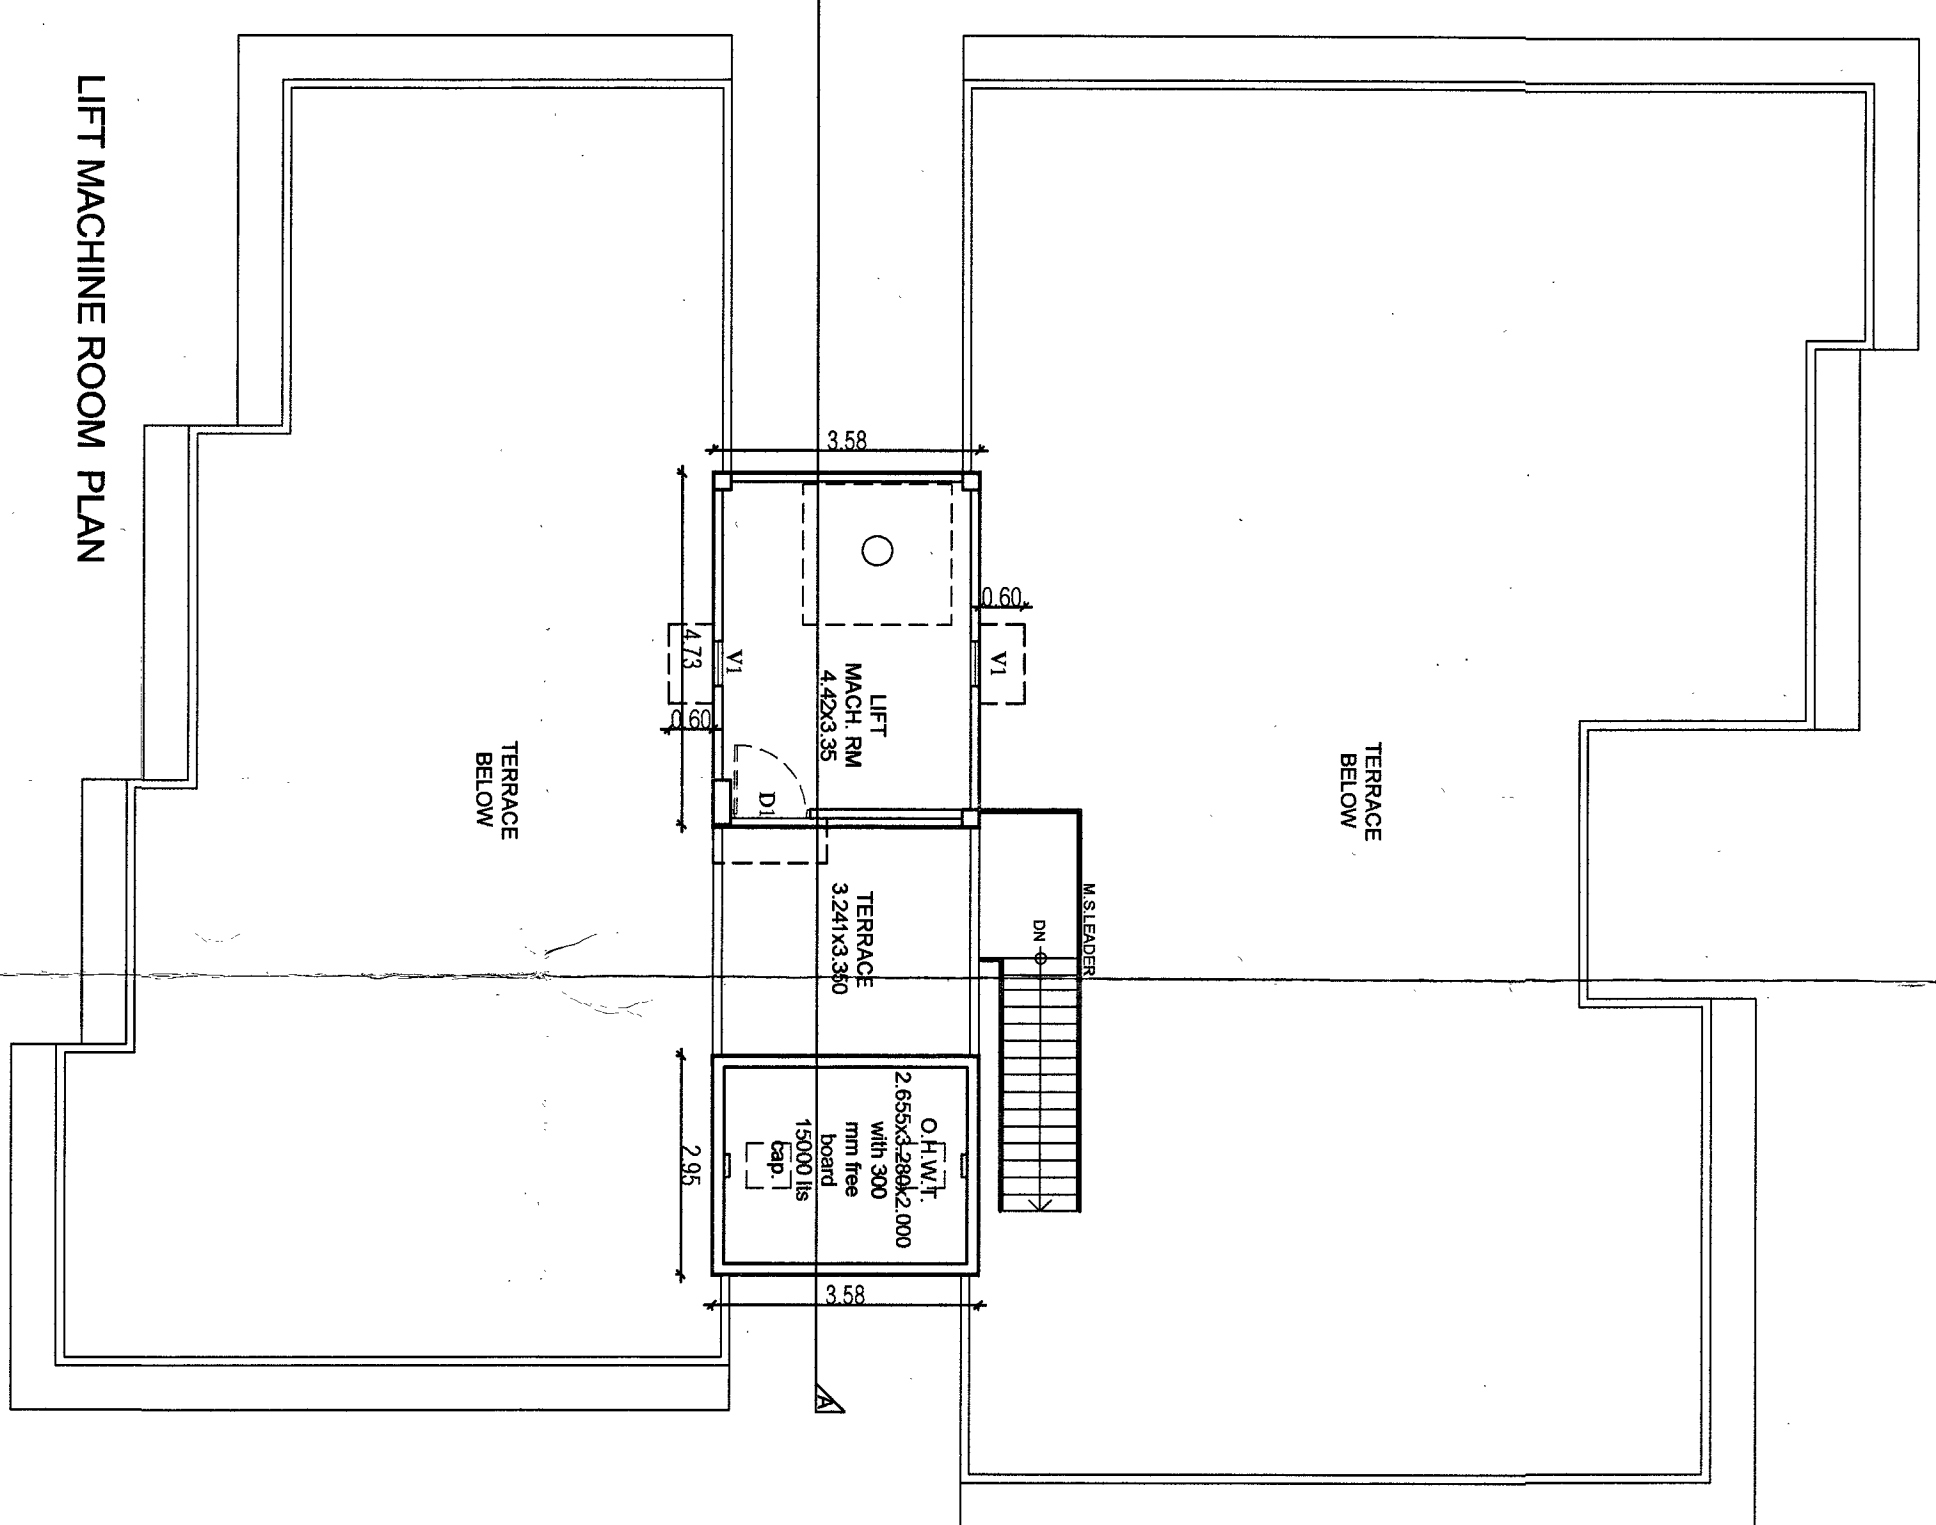


ELEVATION

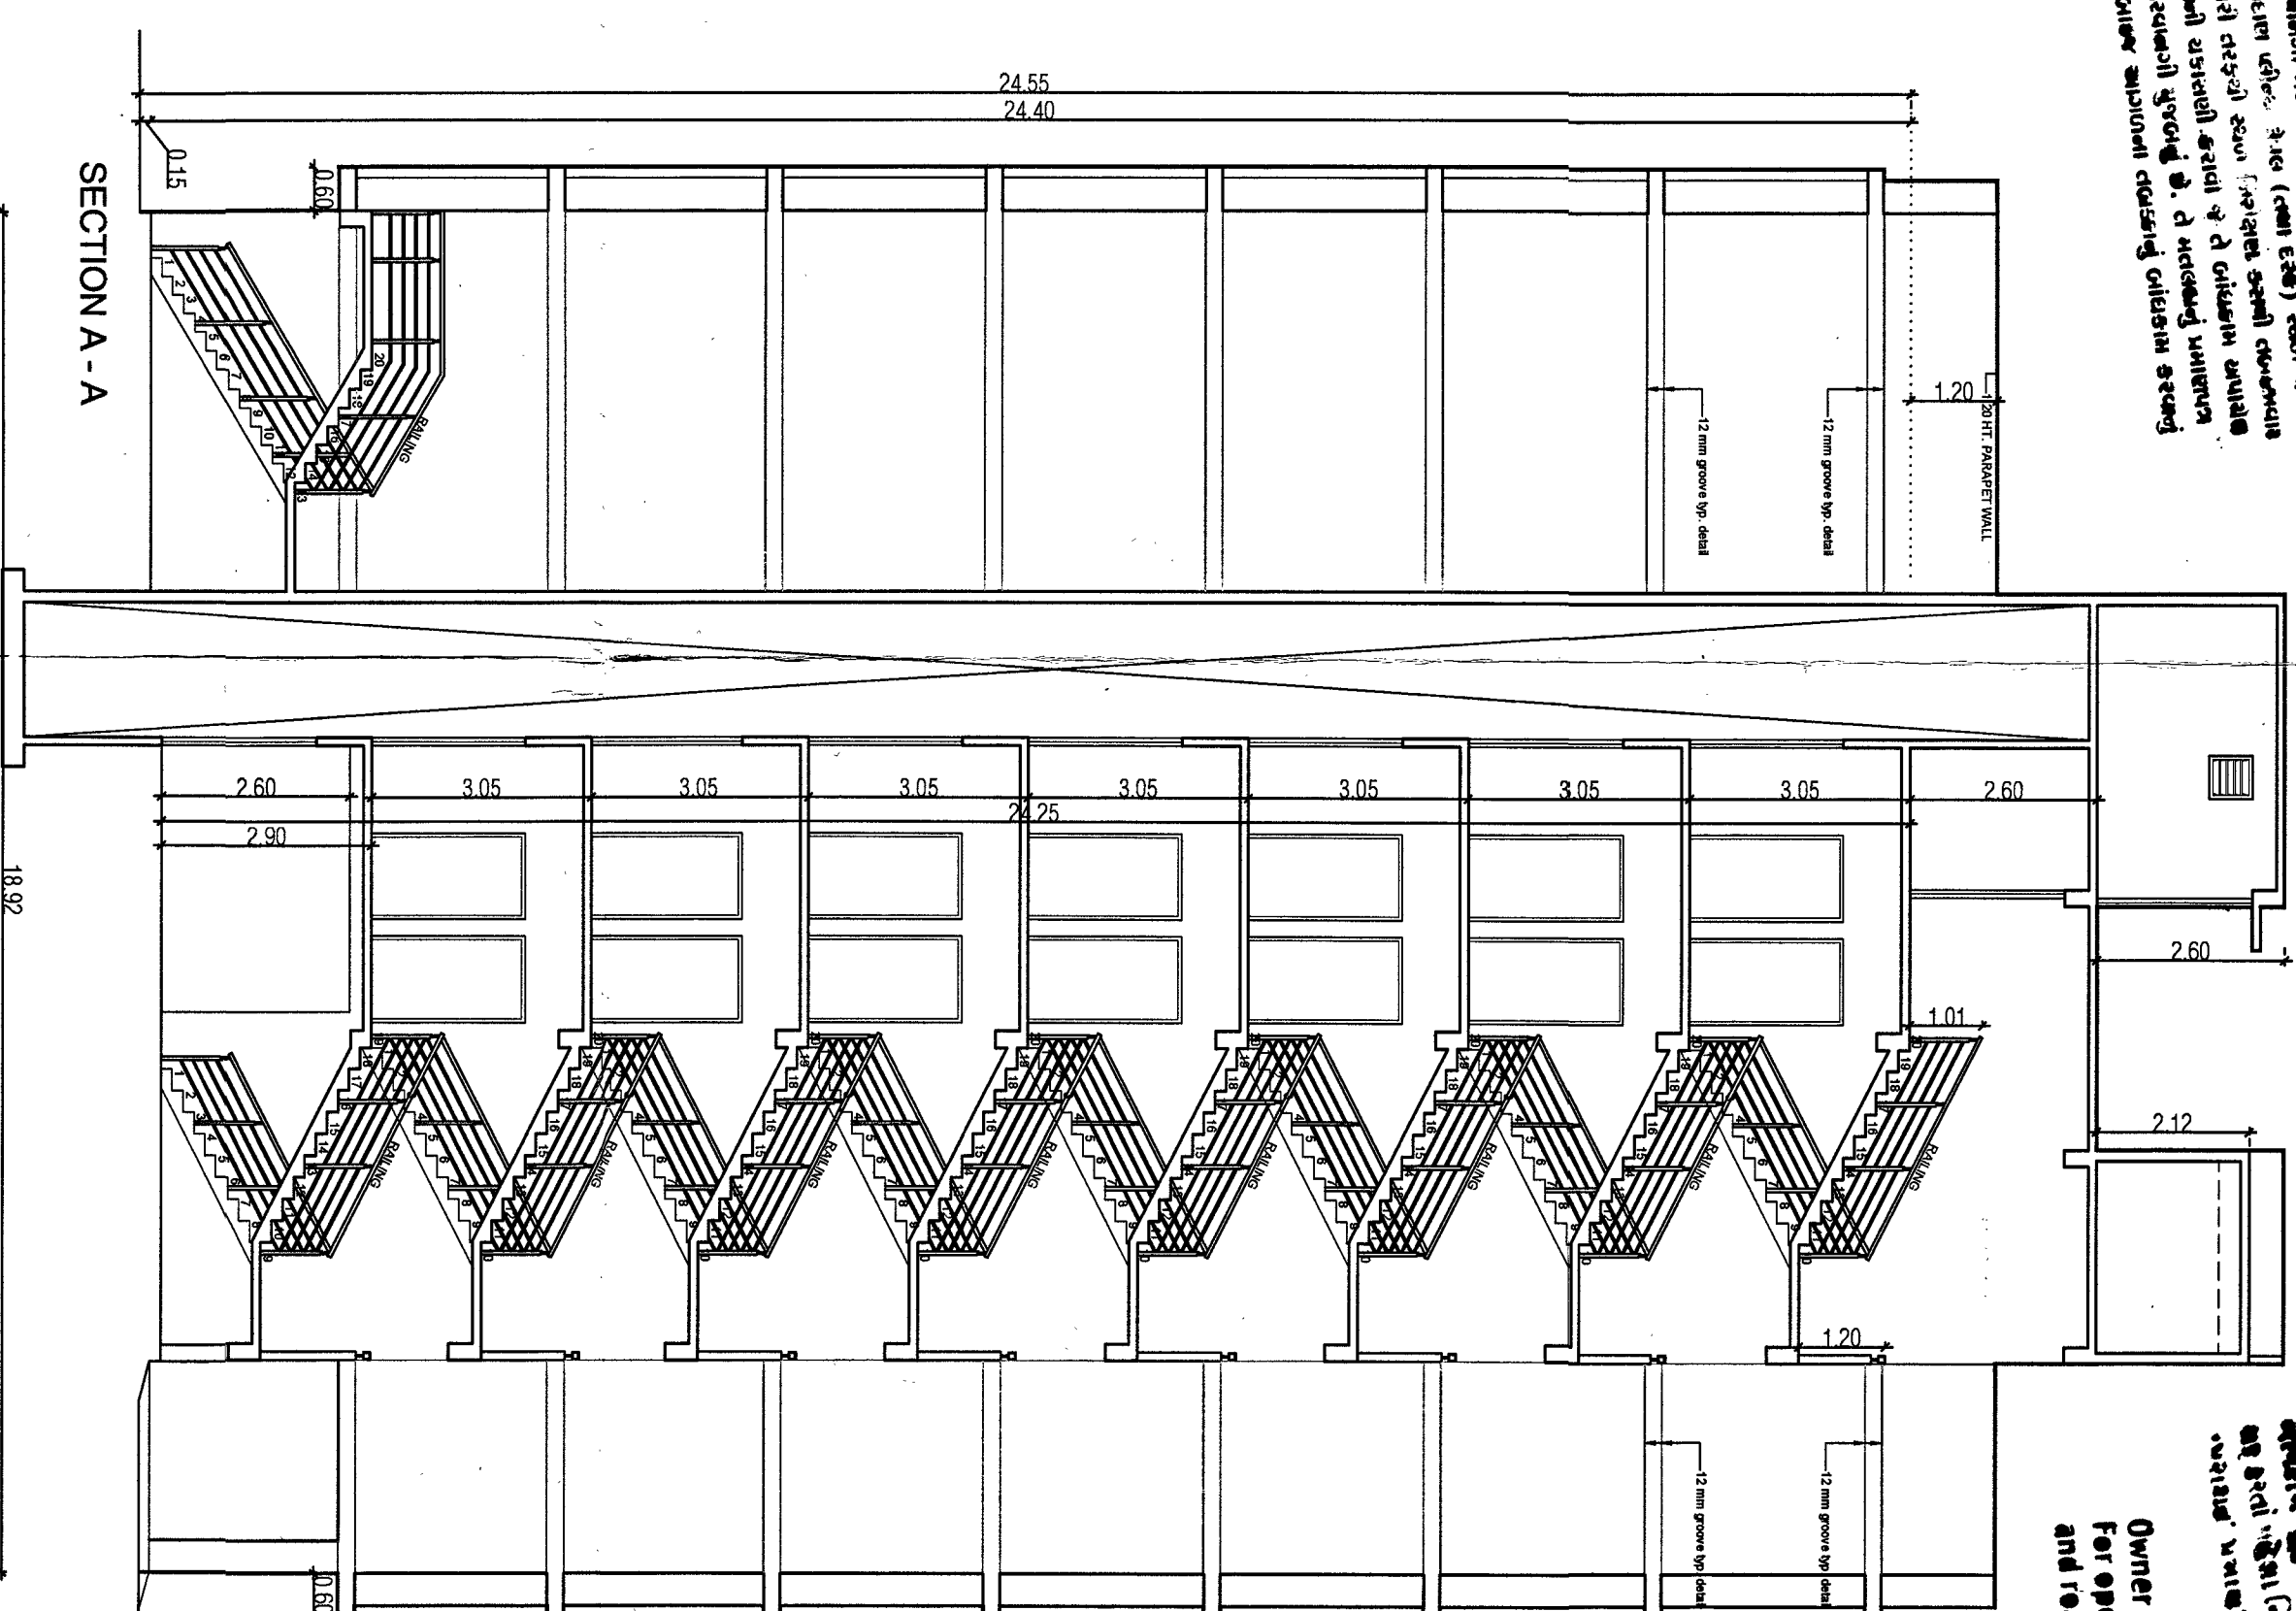


SECTION A - A

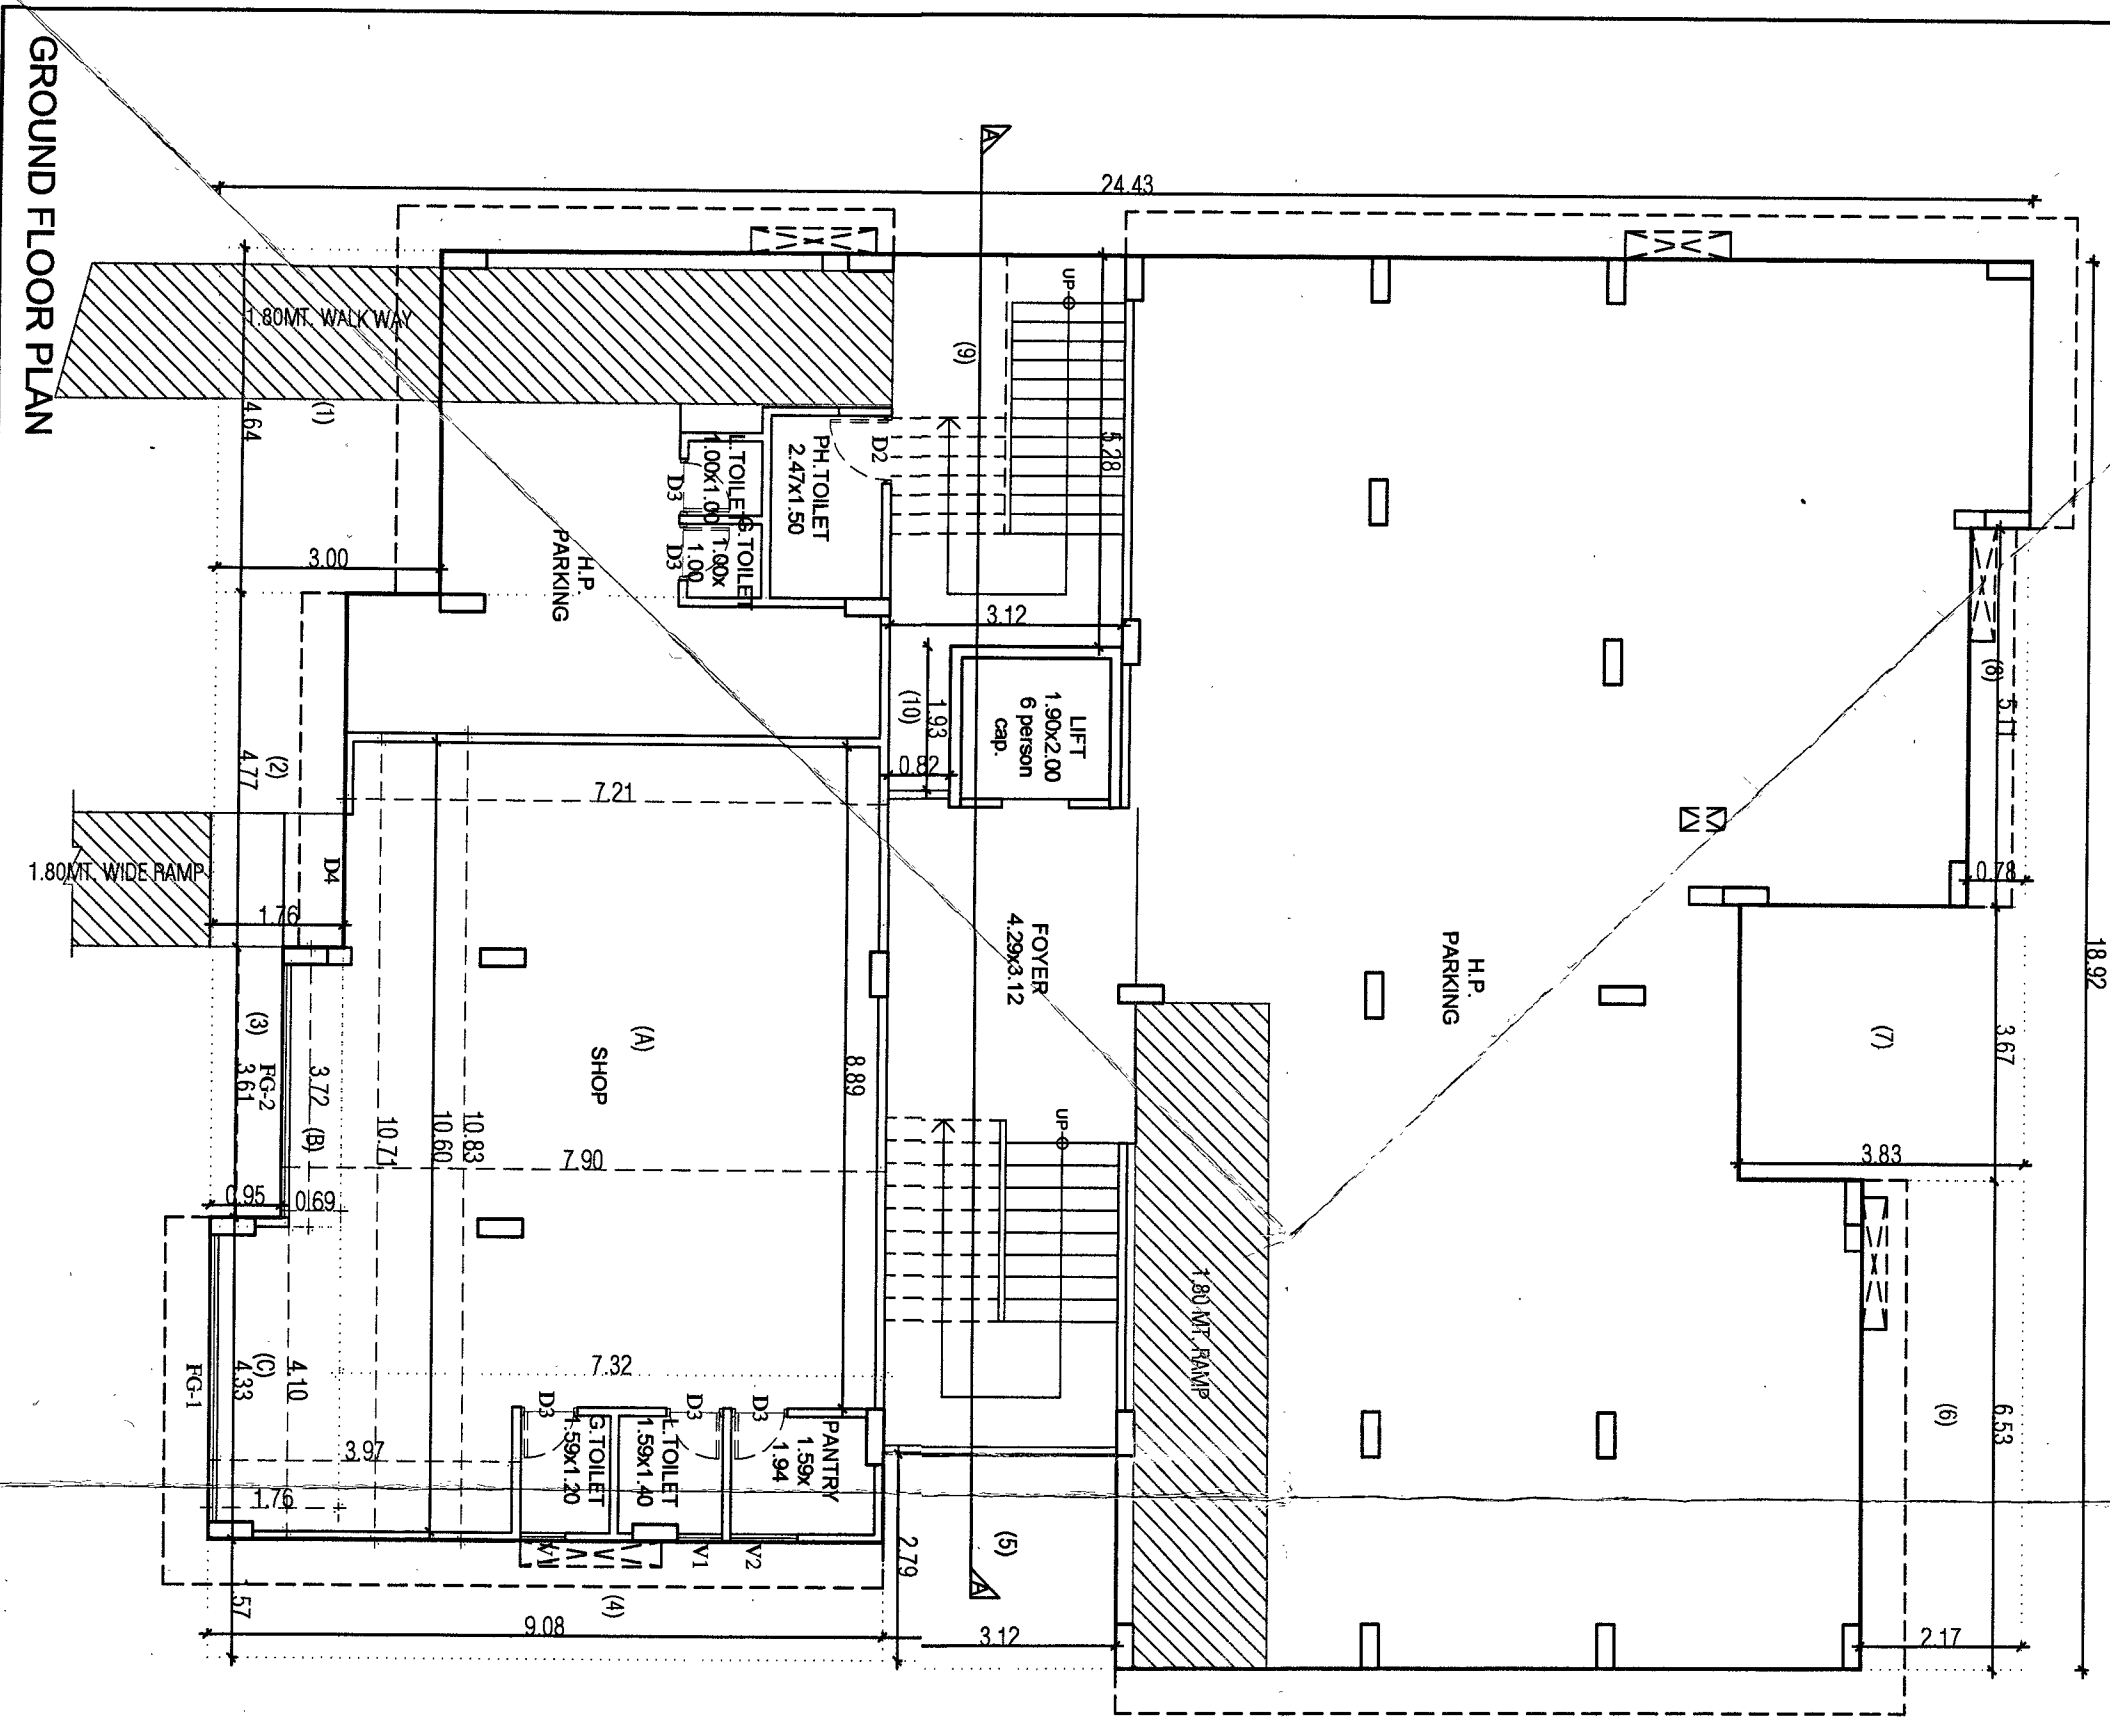


GROUND FLOOR PLAN

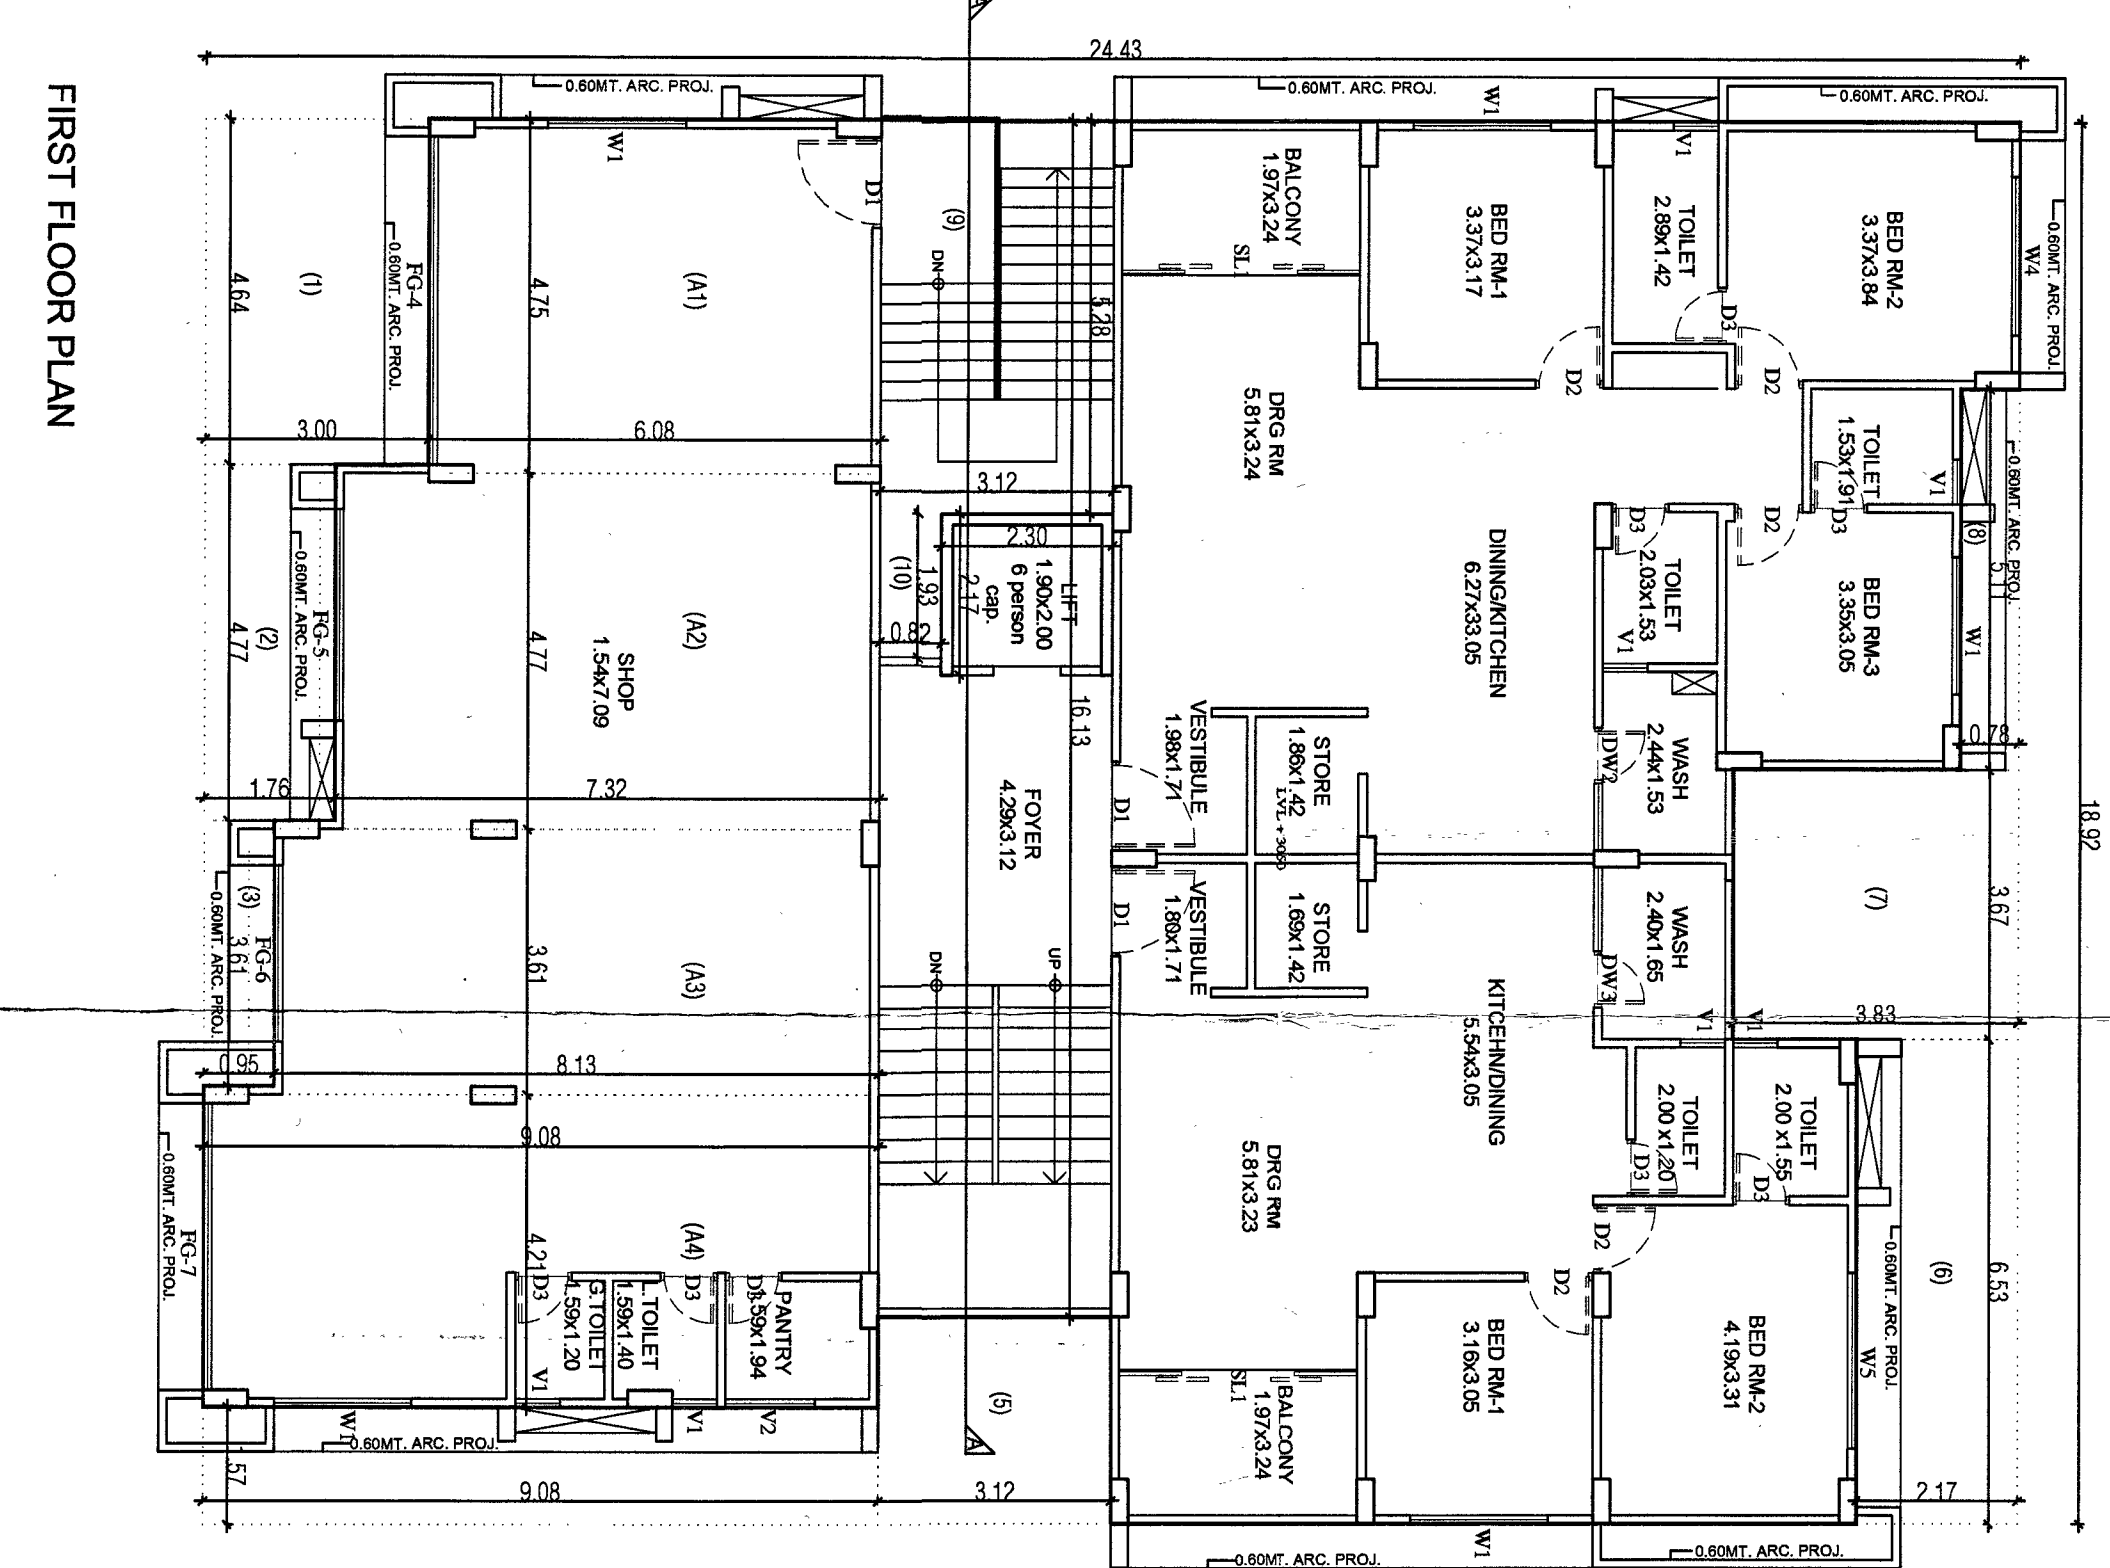

FIRST FLOOR PLAN

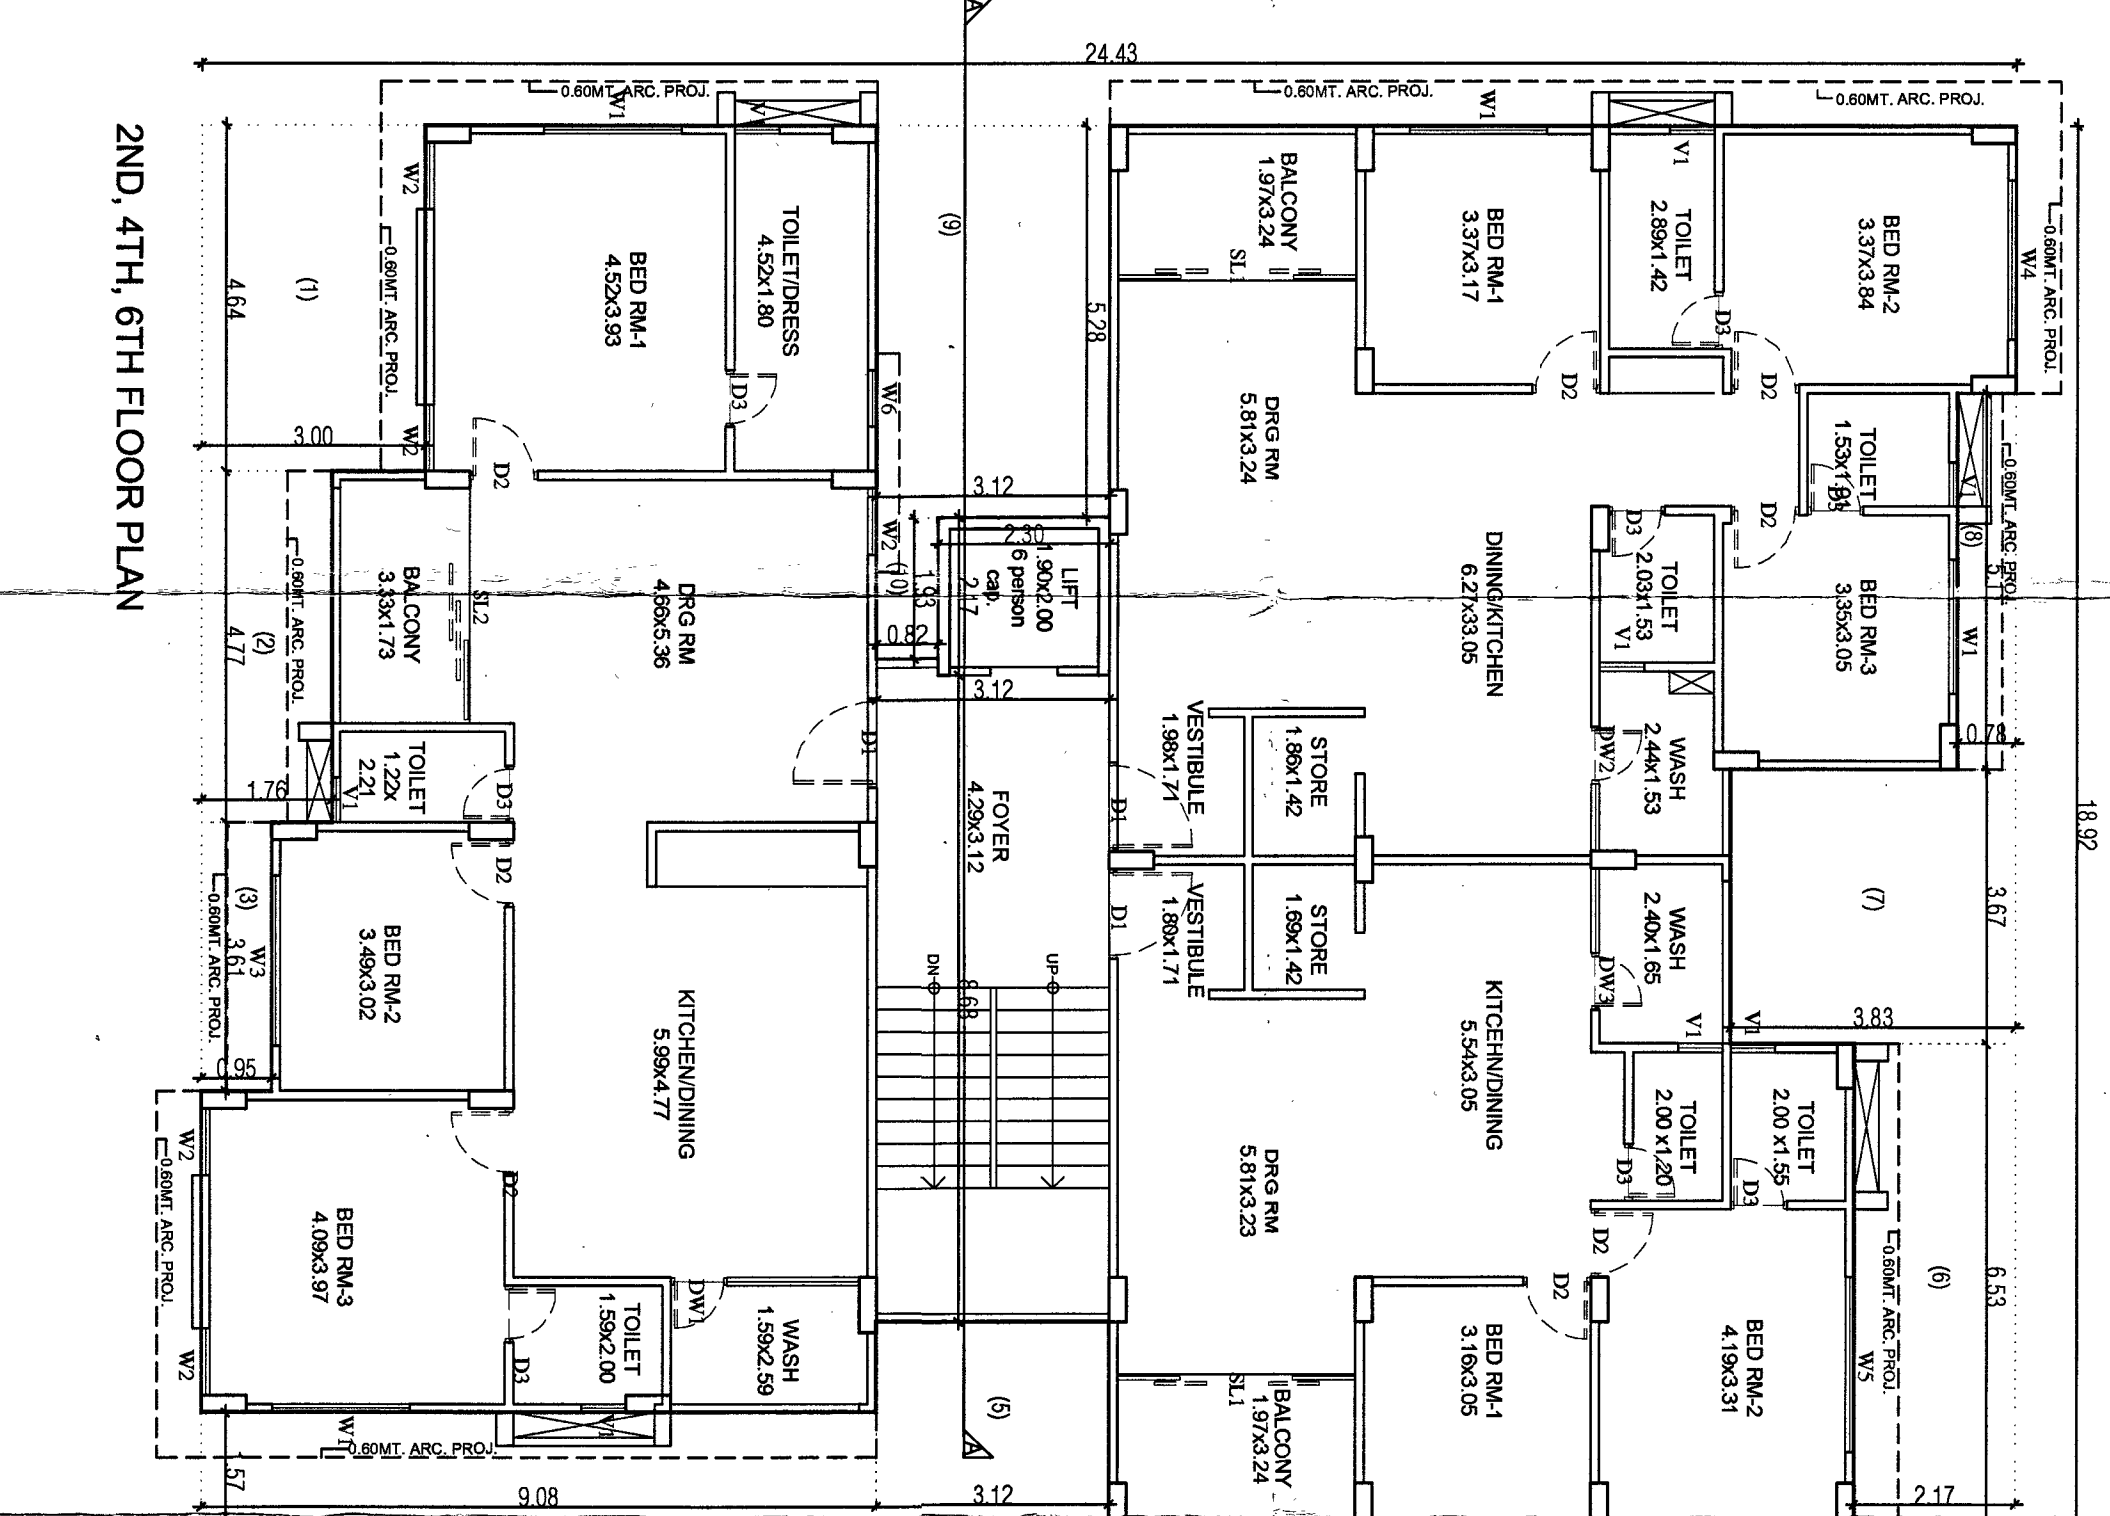

2ND, 4TH, 6TH FLOOR PLAN

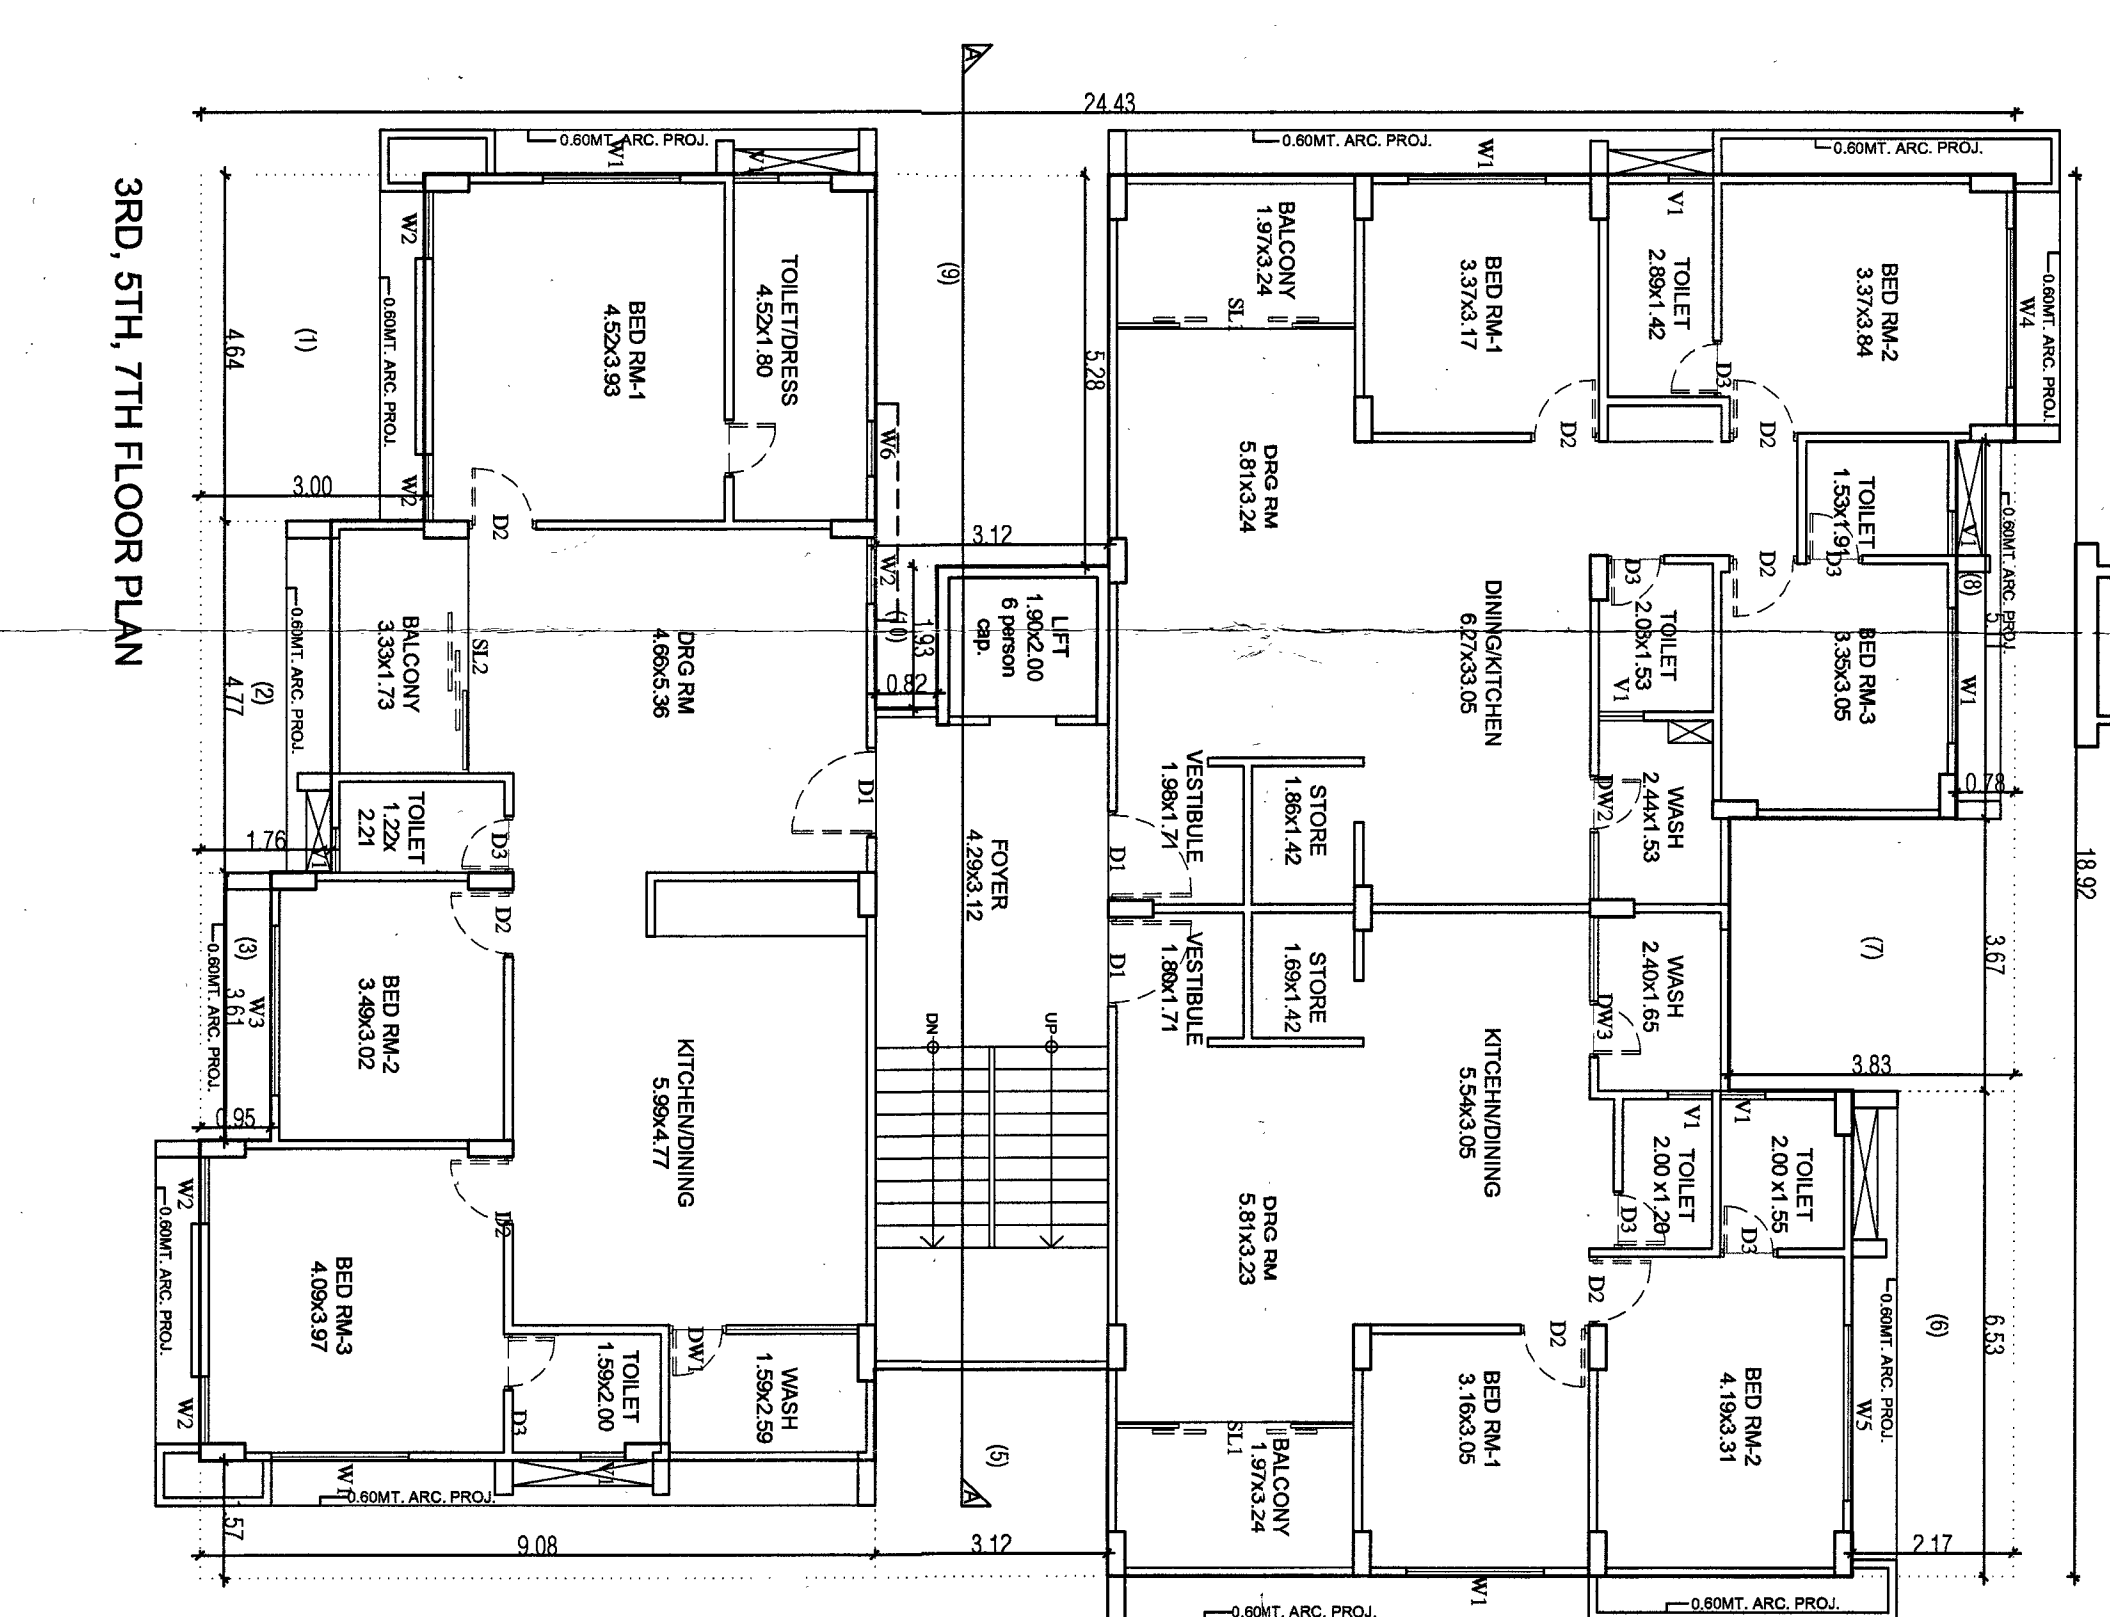

3RD, 5TH, 7TH FLOOR PLAN

[illegible]

BUILDING PLAN					SHEET NO. - 0202	
AS SHOWN, THE CODE, A RES. BLDG. IN ACCORDANCE WITH THE NATIONAL FIRE PROTECTION ASSOCIATION (NFPA) 101, 2003 EDITION, SHALL BE APPLIED. ITALIC DESIGN, DOTTED, AND DIMENSIONS SHALL BE IN METERS (M)						
DATE: 10/04/14 - 10/01/15		THE FOLLOWING CODES, COMMENTS, & REVISIONS SHALL BE USED:				
DATE	REVISION	DESCRIPTION	BY	CHKD	APP'D	
10/04/14	1	USE OF CODE	10/04/14	10/04/14	10/04/14	
10/04/14	2	USE OF CODE	10/04/14	10/04/14	10/04/14	
[illegible]

Number of hauls	<i>P. setiferus</i> (%)	<i>P. setiferus</i> + <i>P. setiferus</i> + <i>P. setiferus</i> (%)	<i>P. setiferus</i> + <i>P. setiferus</i> + <i>P. setiferus</i> (%)
1	10	5	2
2	25	10	4
3	45	15	6
4	65	20	8
5	80	25	10
6	90	30	12
7	95	35	14
8	98	40	16
9	100	45	18
10	100	60	20

MEHUL CHAUDHARY
ADDRESSES
17, Jay Jagdish Society
Newangpur, Atri - 360014

OWNER	<i>Art Gaudin</i>
NAME	P. R. MISHRA
ADDRESS	ALTECH BLDG. 27TH FLOOR N.E. 9th, BIG DOG RESTAURANT N.E. 9th, ALDAMAD-3860, J. LICENSE NO. AUDA9D-1241
NAME	H. B. CHAUDHARI
ADDRESS	ALTECH BLDG. 27TH FLOOR N.E. 9th, BIG DOG RESTAURANT N.E. 9th, ALDAMAD-3860, J. LICENSE NO. AUDA9D-1241
NAME	H. B. CHAUDHARI
ADDRESS	ALTECH BLDG. 27TH FLOOR N.E. 9th, BIG DOG RESTAURANT N.E. 9th, ALDAMAD-3860, J. LICENSE NO. AUDA9D-1241

[illegible]