


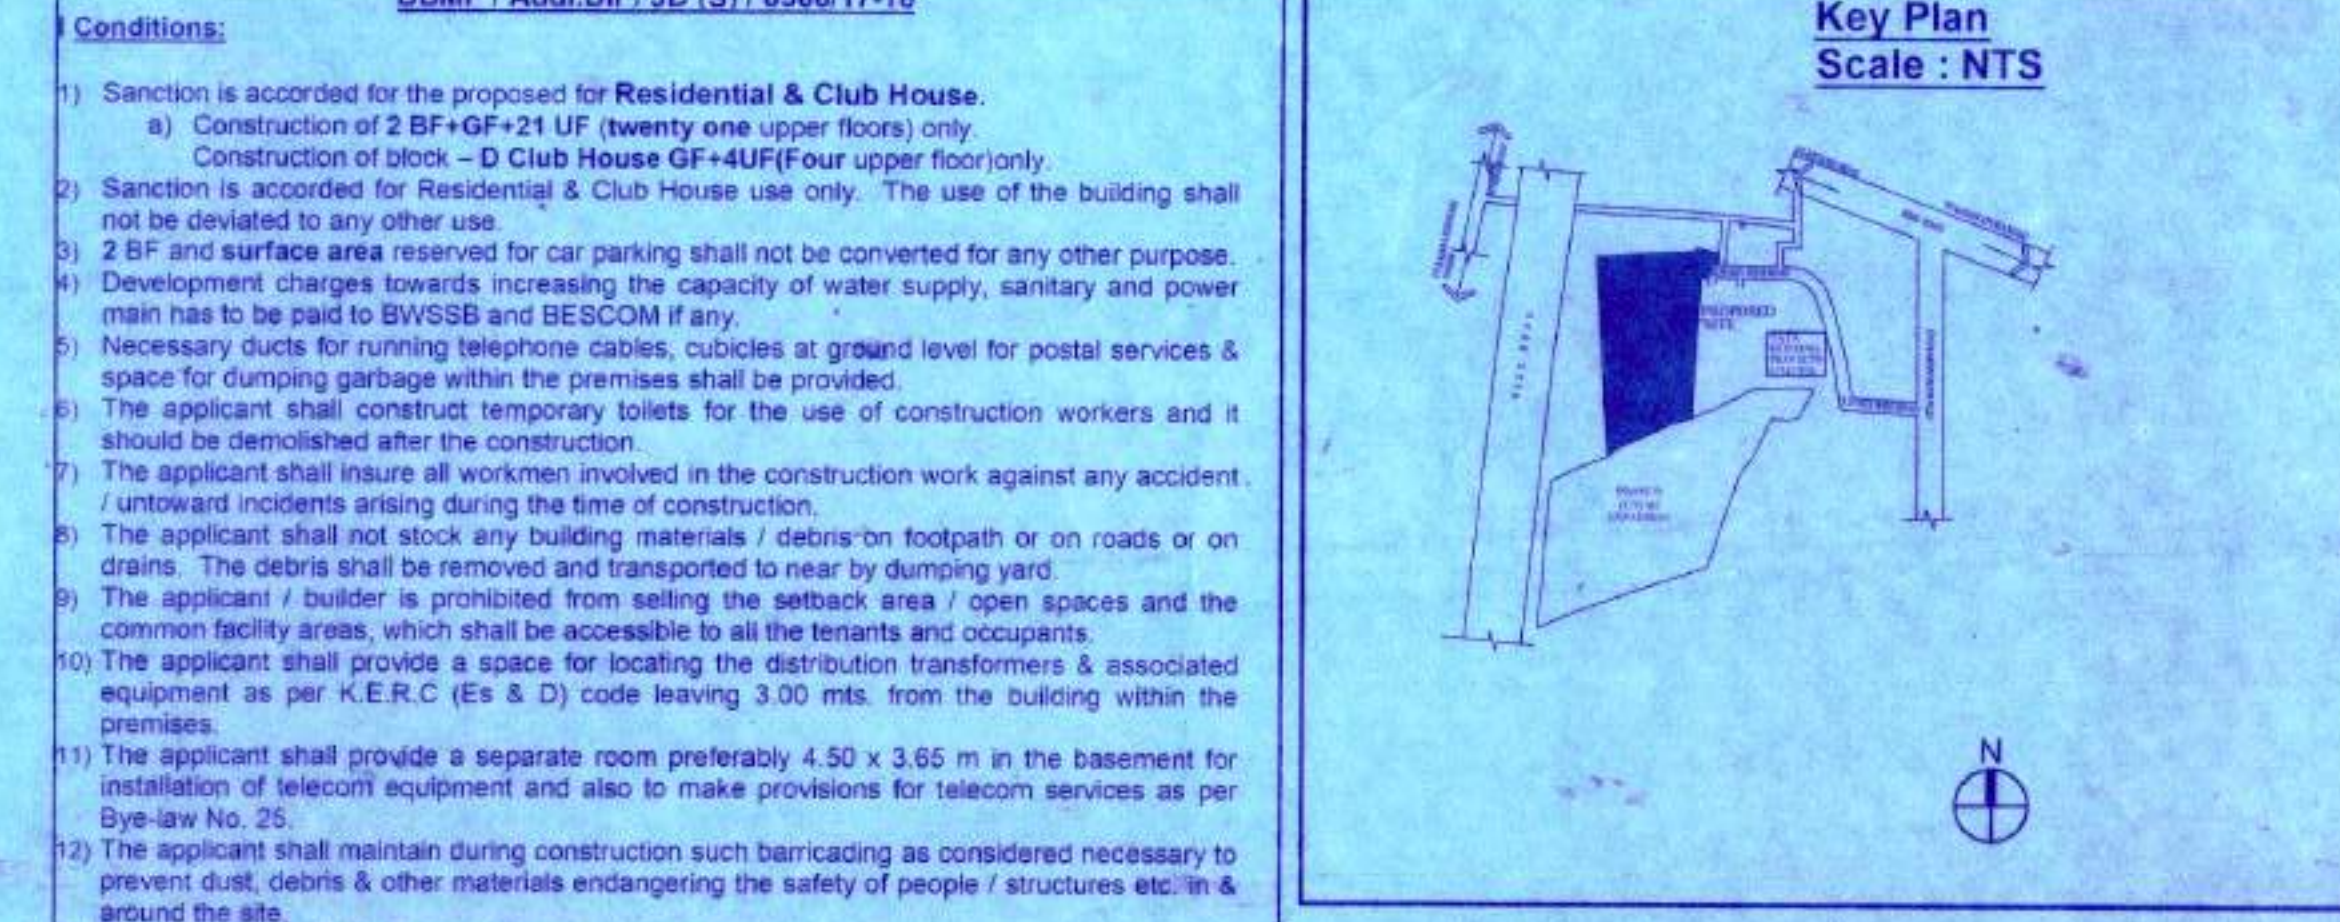

Gas structures which shall be got approved from the Competent Authority, if necessary.

36) The Owner / Association of highrise building shall obtain clearance certificate from Fire Force Department with due inspection regarding working condition of Fire Safety Measures installed. The certificate should be produced to the corporation and shall get the renewal of the permission issued once in two years.

36) The Owner / Association of the highrise building shall get the building inspected by respective agencies of the Fire Force Department to ensure that the fire equipments installed are in good and workable condition, and an affidavit to that effect shall be submitted to the corporation and Fire Force Department every year.

37) The Owner / Association of highrise building shall obtain clearance certificate from the Electrical Inspectors with due inspection by the department regarding working condition of Electrical installations / Lifts etc. The certificate should be produced to the corporation and shall get the renewal of the permission issued every two years.

38) The Owner / Association of the high rise building shall conduct two mock – trials in the building one before the onset of summer and another during the summer and assure complete safety in respect of fire hazards.

39) In case of any false information, misrepresentation of facts, or pending court cases, the plan sanction is deemed cancelled.

40) All other conditions laid down by BALCPADA / Single Residential plot layout plan and the bye-law 2019-2020 shall be complied with.

41) As per Building Bye-law 2020 Schedule IV 7.1 validity of registration for Architect/Engineer / Supervisor the validity of every registration so granted for the above categories by the authority shall be for a period of five years and renewable thereafter for every five years unless the same is cancelled by the authority. The application for renewal shall made to the authority one month before the date of expiry of the registration. If any certificateholder contravenes the same to the registered Architect/Engineer / Supervisor in the first instance, warn in the second instance and cancel the registration if the same repeated for the third time.

42) As per Building Bye-law 2020 Schedule IV 8 (i) the Architect/Engineer / Supervisor shall not

Sr. No. Name of the Statutory Department		Reference No. & Date		Conditions imposed	
1	Fire Force Department	GBC/11/2014/48-31-07-2014	Page 1380/167	All the conditions imposed in the letter issued by the Statutory Body should be adhered to.	
2	Airport Authority of India	AAR/AIAA/TN/02/3903/248-24-08-2019	Page 1340/150		
3	BWS&S	BWS&S/EE/C/AC/24/01/DOCM/17A (M)-10/1680/2014-14-01-31-03-2019	Page 1340/150		
4	BSNL	AGM(TP)/5-2013-14/2019-06-17-05-2014	Page 1341/151		
5	KSPCB	PCB/TD/2017/14/24-04-25-2017	Page 126 - 128		
6	BECON	BECON/EE/TN/02/3903/248-24-08-2019	Page 126/125	MR. K. KRANTI KIRAN REDDY MANAGING DIRECTOR ZERKAL PROPERTIES PVT LTD 140/19, BUILDING NO 121, 14TH FLOOR, THE ESTATE DICKENSON, BANGALORE - 560043	
7	MOEF/SEIAC	SEIAC/AN/CON/2019/144-29-04-2015	Page 1220/125		
Note MOEF – Ministry of Environment and Forests SEIAC – State Level Environment Impact Assessment Clearance					
10. The Applicant has paid the fee vide Receipt No. RE-08622-TPR000022 dated: 29/09/2019 for the following:-					
1. License Fees	29,98,927.00				
2. Ground Rent					
3. Betterment Charges					
4. For Building	1.43,392.00				
5. For Site	1.43,392.00				
6. Security Deposit	65,69,234.00				
7. Plan/ceiling & Compound wall Charges	1,47,850.00				
8. Lake Development fees as per authority Resolution No. 02/2012 dated: 28.03.2012.	1,18,499.00				
9. Labour Costs	1,42,245.00				
10. Security fees					
TOTAL		1,15,04,000.00			
SAY Rs. One Crore Fifteen Lakh Four Thousand Only					
Karnataka Building & Other Construction Workers Welfare Board Rs. 1,18,26,000/RS vide U.T.R.No.HZCF/CS/2019/5921736077331 D-21/05/2019. HDRC Bank					


KEMBHAVI
ARCHITECTURE FUNDATION

PROJCT NAME
PROPOSED RESIDENTIAL APARTMENT
WINDSONG
ATBY NO. 8-1 OF KADARAHALLI VILLAGE,
UTTARAHALLI TALUK, BANGALORE
SOUTH TALUK, BANGALORE

TITLE:
SITE PLAN

SANCTION DRAWING

Checked By AASHIKA	Dashed Date 01.08.2019	Drawn By MEGHANA	Drawn Date 01.08.2019
Proposed ARCH	Block Reference 1:300	Scale 1:300	ORIENTATION 
Job No. 01015	Drawing No. 01015	Page 1 of 1	

FLOORWARE FAR STATEMENT "B" (BASEMENT)										
Name of floor	Gross BUA/REA	LIH deduction	Void deduction	Balcony Deduction	Parking Deduction	Staircase deduction	LIH/M/C Deduction	Total BUA	Total FAR Area	Tenement No.
	A	B	C	D	E	F	G	H = (A-C)	J= A- (B+C+E+H+F+G)	K
LOWER BASEMENT	9048.84	36.90	160.89	0.00	6058.13	25.90	0.00	8867.35	1750.00	0.00
UPPER BASEMENT	9048.84	0.00	0.00	0.00	6283.84	0.00	0.00	9048.84	1750.00	0.00
TOTAL	18097.68	36.93	160.89	0.00	12421.97	25.90	0.00	17936.79	2500.00	0.00

FLOORWARE FAR STATEMENT "B" BLOCK (RESIDENTIAL BUILDING)										
Name of floor	Gross BUA/REA	LIH deduction	Void deduction	Balcony Deduction	Parking Deduction	Staircase deduction	LIH/M/C Deduction	Total BUA	Total FAR Area	Tenement No.
	A	B	C	D	E	F	G	H = (A-C)	J= A- (B+C+E+H+F+G)	K
TERRACE	81.87	19.46	6.84	0.00	0.00	0.00	0.00	74.83	53.37	0.00
1ST FLOOR	1035.01	19.46	13.77	27.23	0.00	0.00	0.00	1021.24	974.55	8.00
2ND FLOOR	1035.01	19.46	13.77	27.23	0.00	0.00	0.00	1021.24	974.55	8.00
TOTAL	22872.80	447.58								

FLOORWISE FAR STATEMENT 'C' BLOCK (RESIDENTIAL BUILDING)												
Name of floor	Gross BUArea	LIU deduction	Void deduction	Balcony Deduction	Parking Deduction	Staircase deduction	LIU/M deduction	Total BUA	Total FAR Area	Temenn	Tennement	
	A	B	C	D	E	F	G	H = (A-C)	J = A - (B+C+D+E+F+G)	K		
1ST FLOOR	81.667	19.46	6.84	0.00	0.00	0.00	0.00	74.83	33.37	0.00		
2ND FLOOR	101.97	19.46	13.54	33.90	0.00	0.00	0.00	148.43	99.07	8.00		
3RD FLOOR	101.97	19.46	13.54	33.90	0.00	0.00	0.00	148.43	99.07	8.00		
TOTAL	23456.13	447.58	302.99	785.082	0.00	0.00	0.00	23153.14	21920.48	174.00		

FLOORWISE FAR STATEMENT 'D' BLOCK (CLUBHOUSE)												
Name of floor	Gross BUArea	LIU deduction	Void deduction	Balcony Deduction	Parking Deduction	Staircase deduction	LIU/M deduction	Total BUA	Total FAR Area	Temenn	Tennement	
	A	B	C									