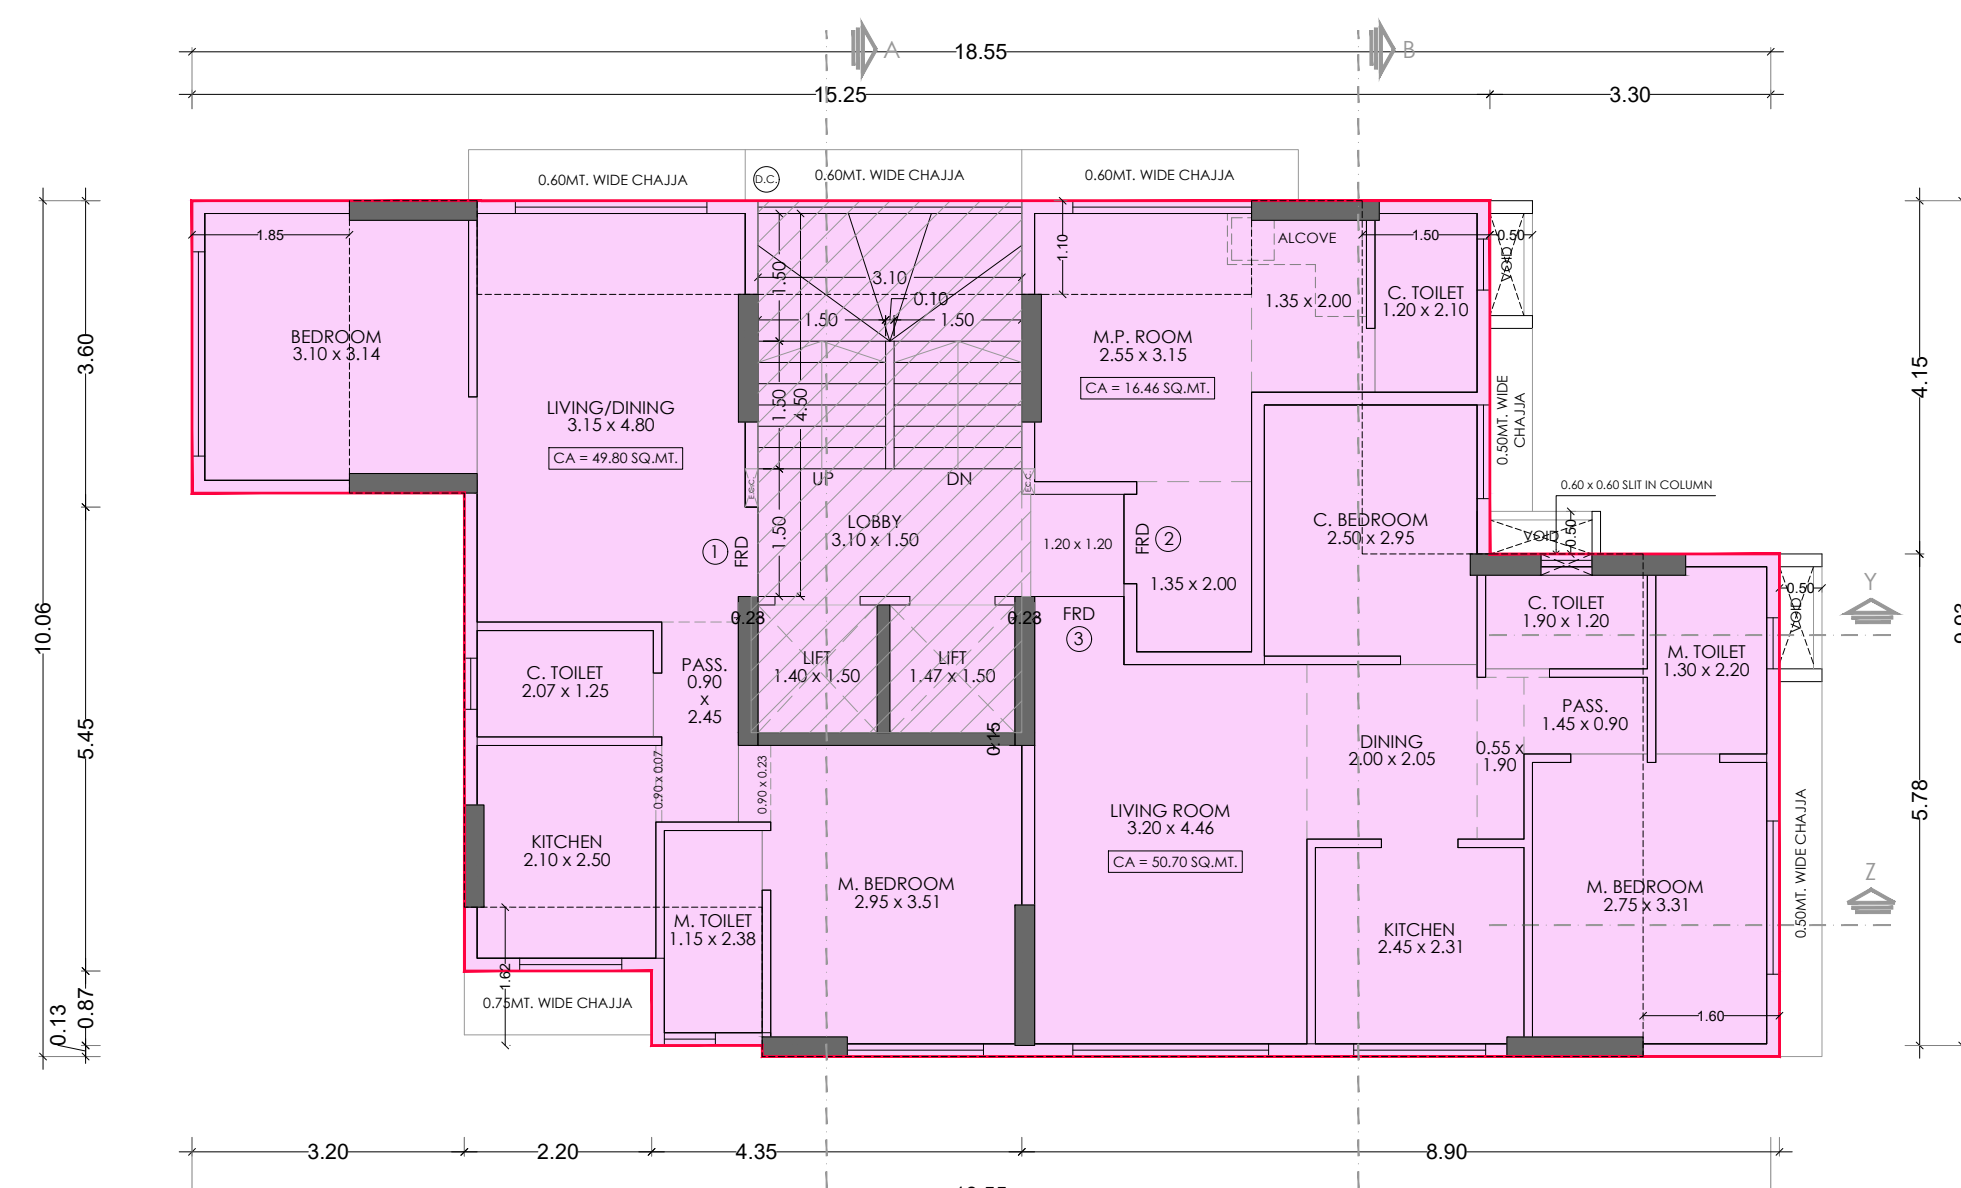
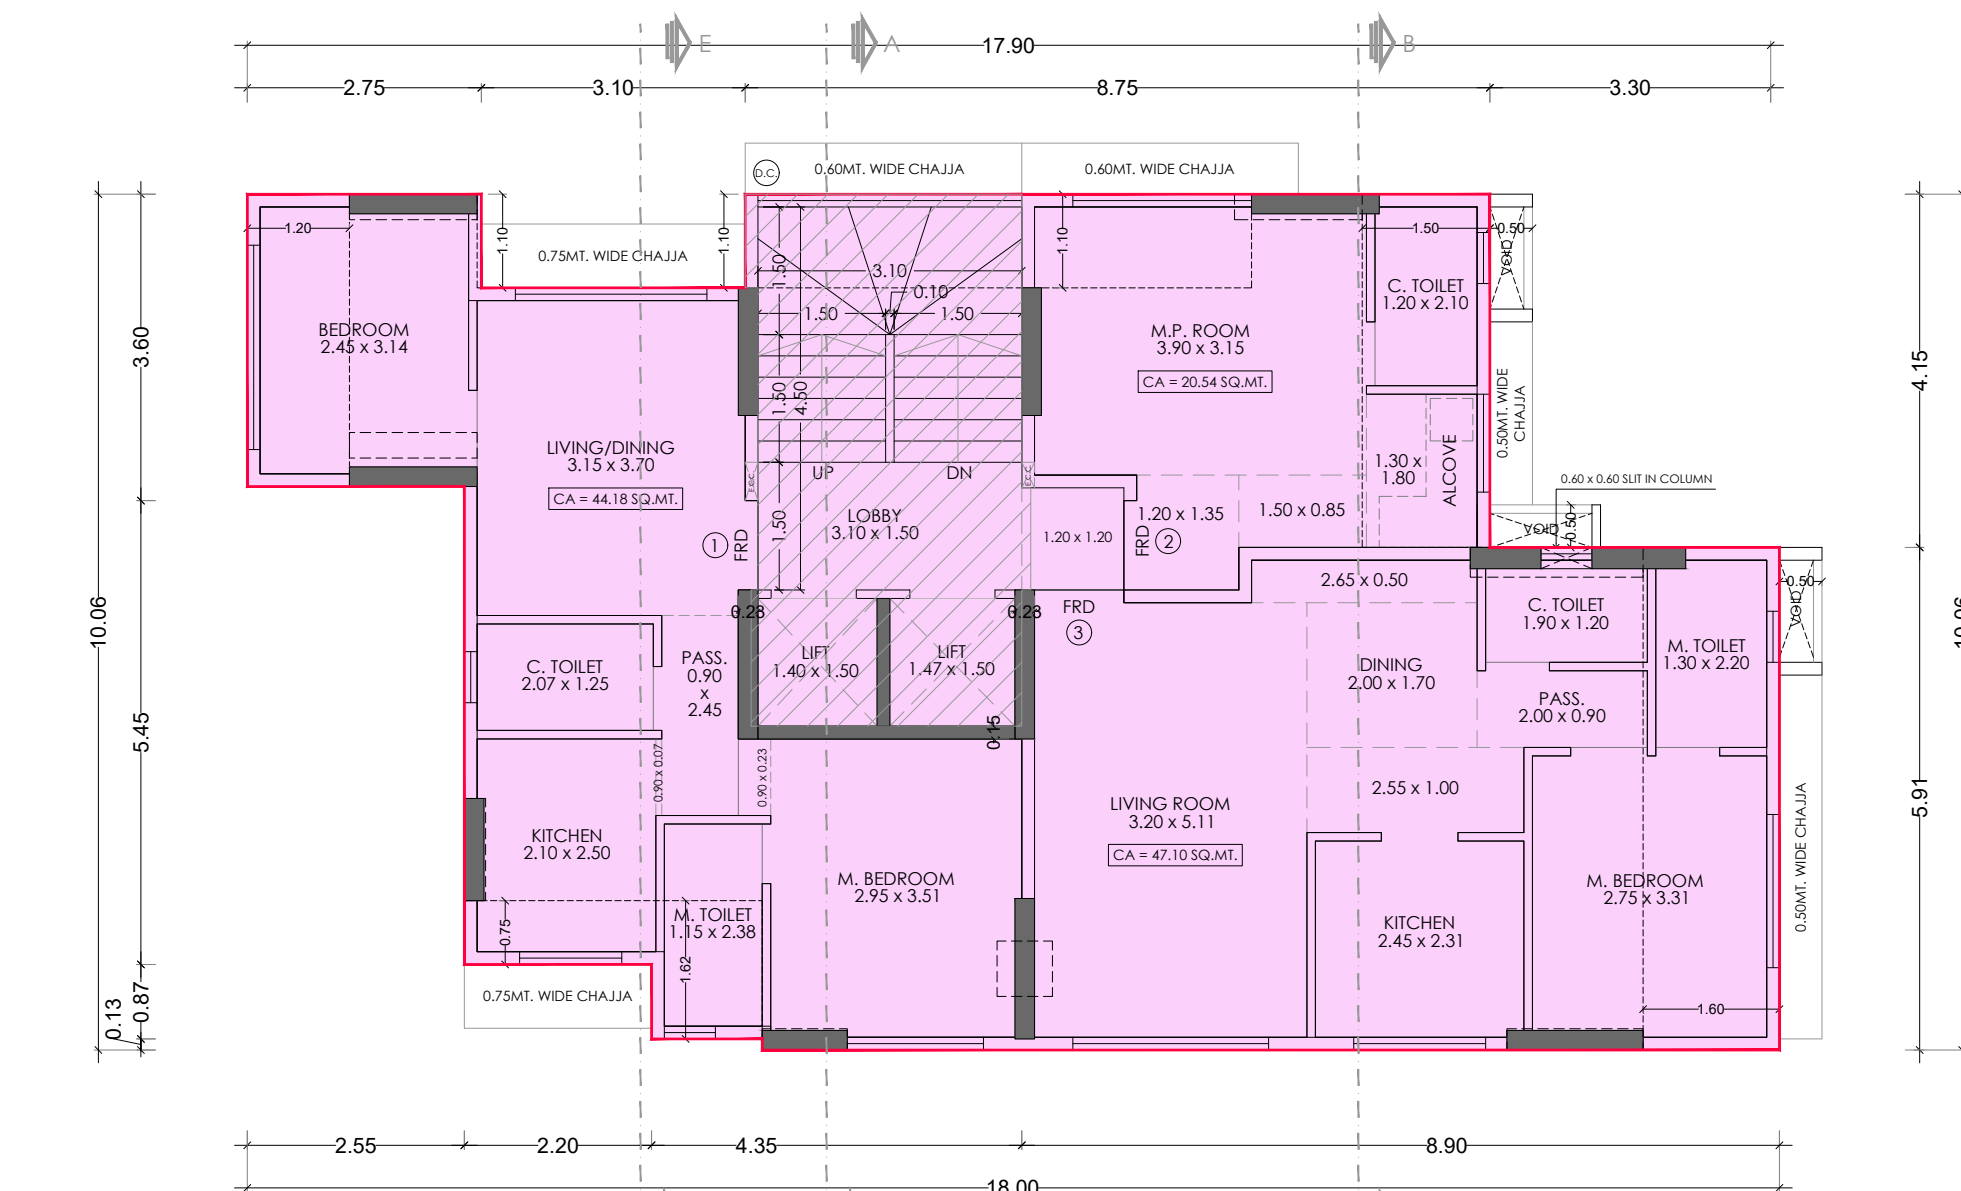
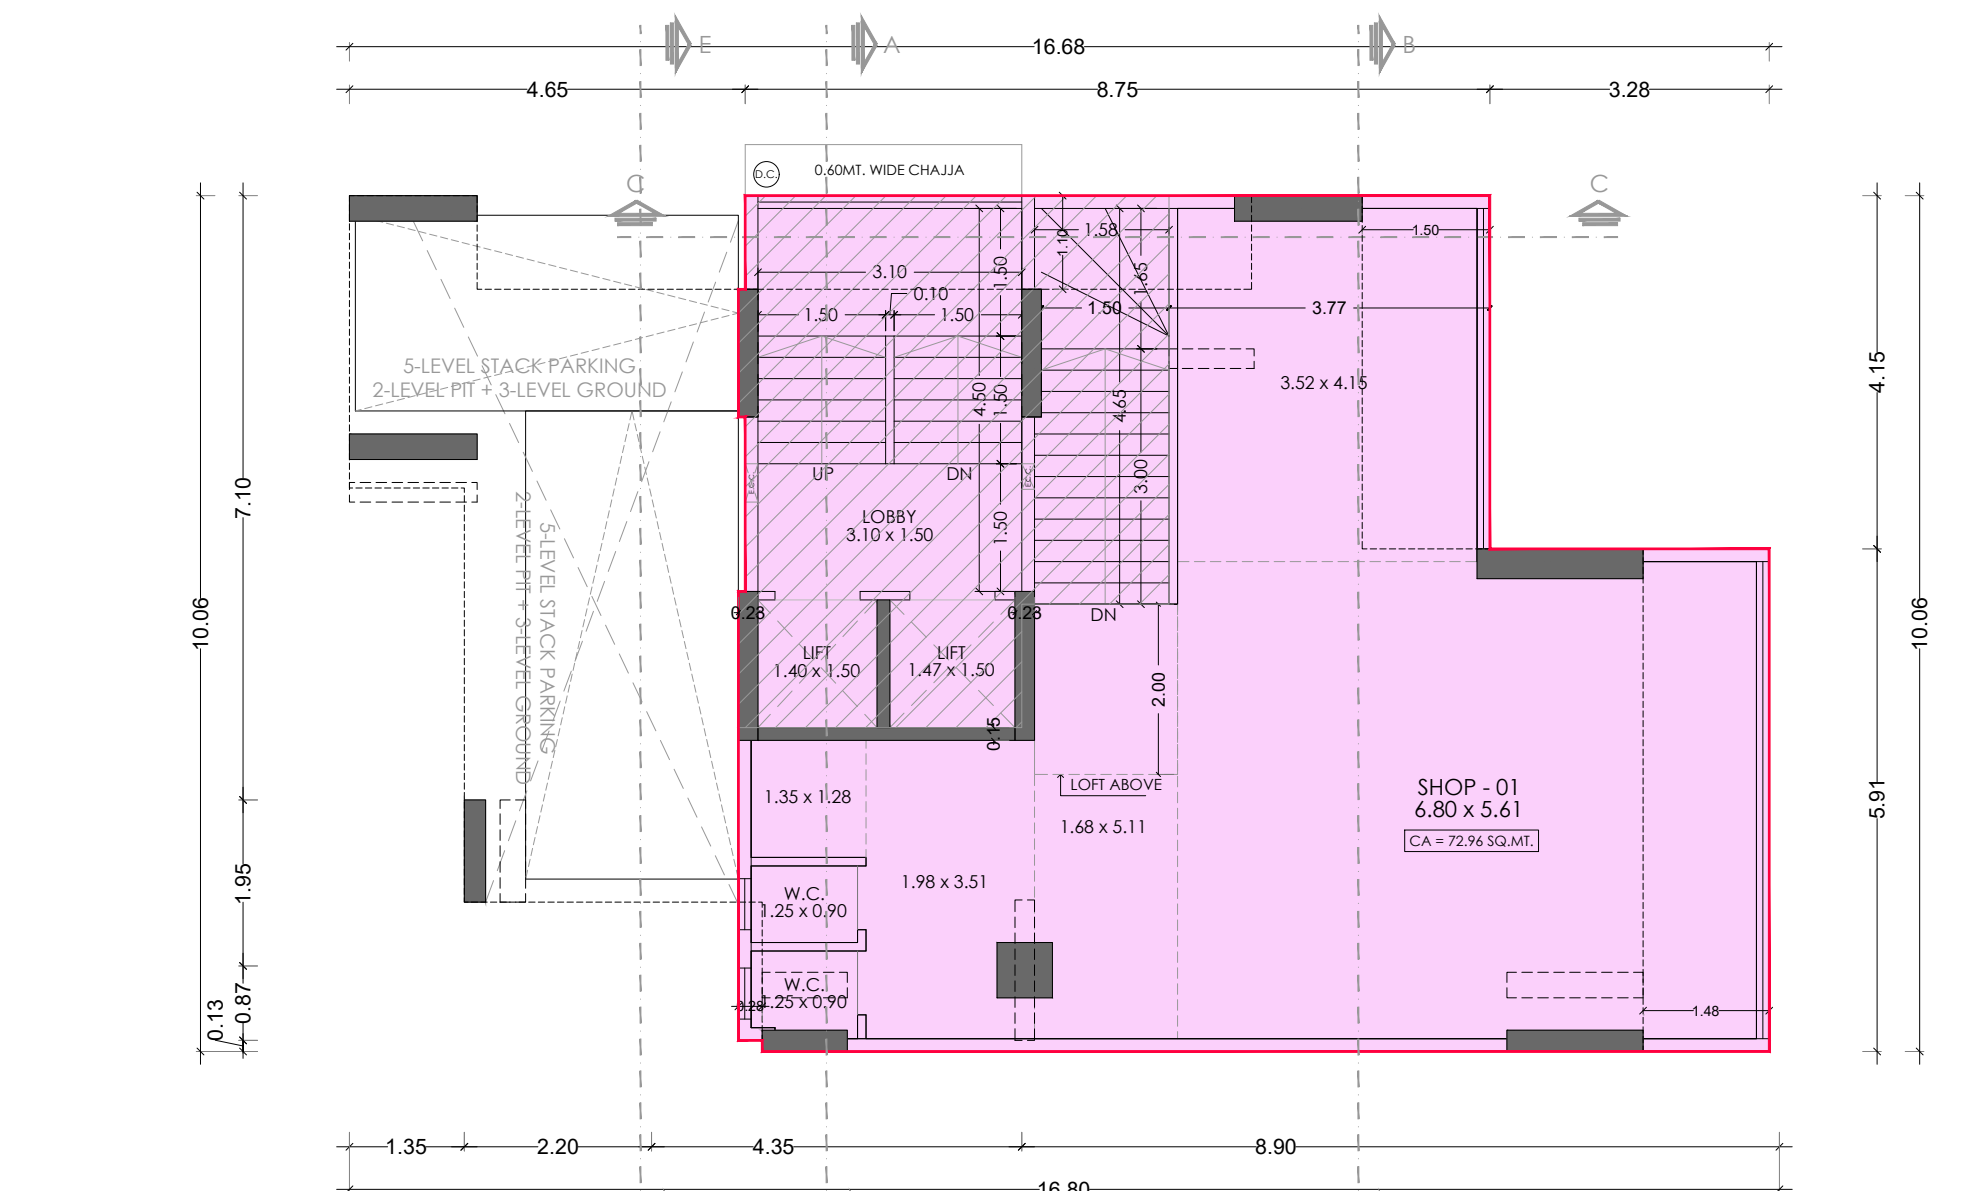
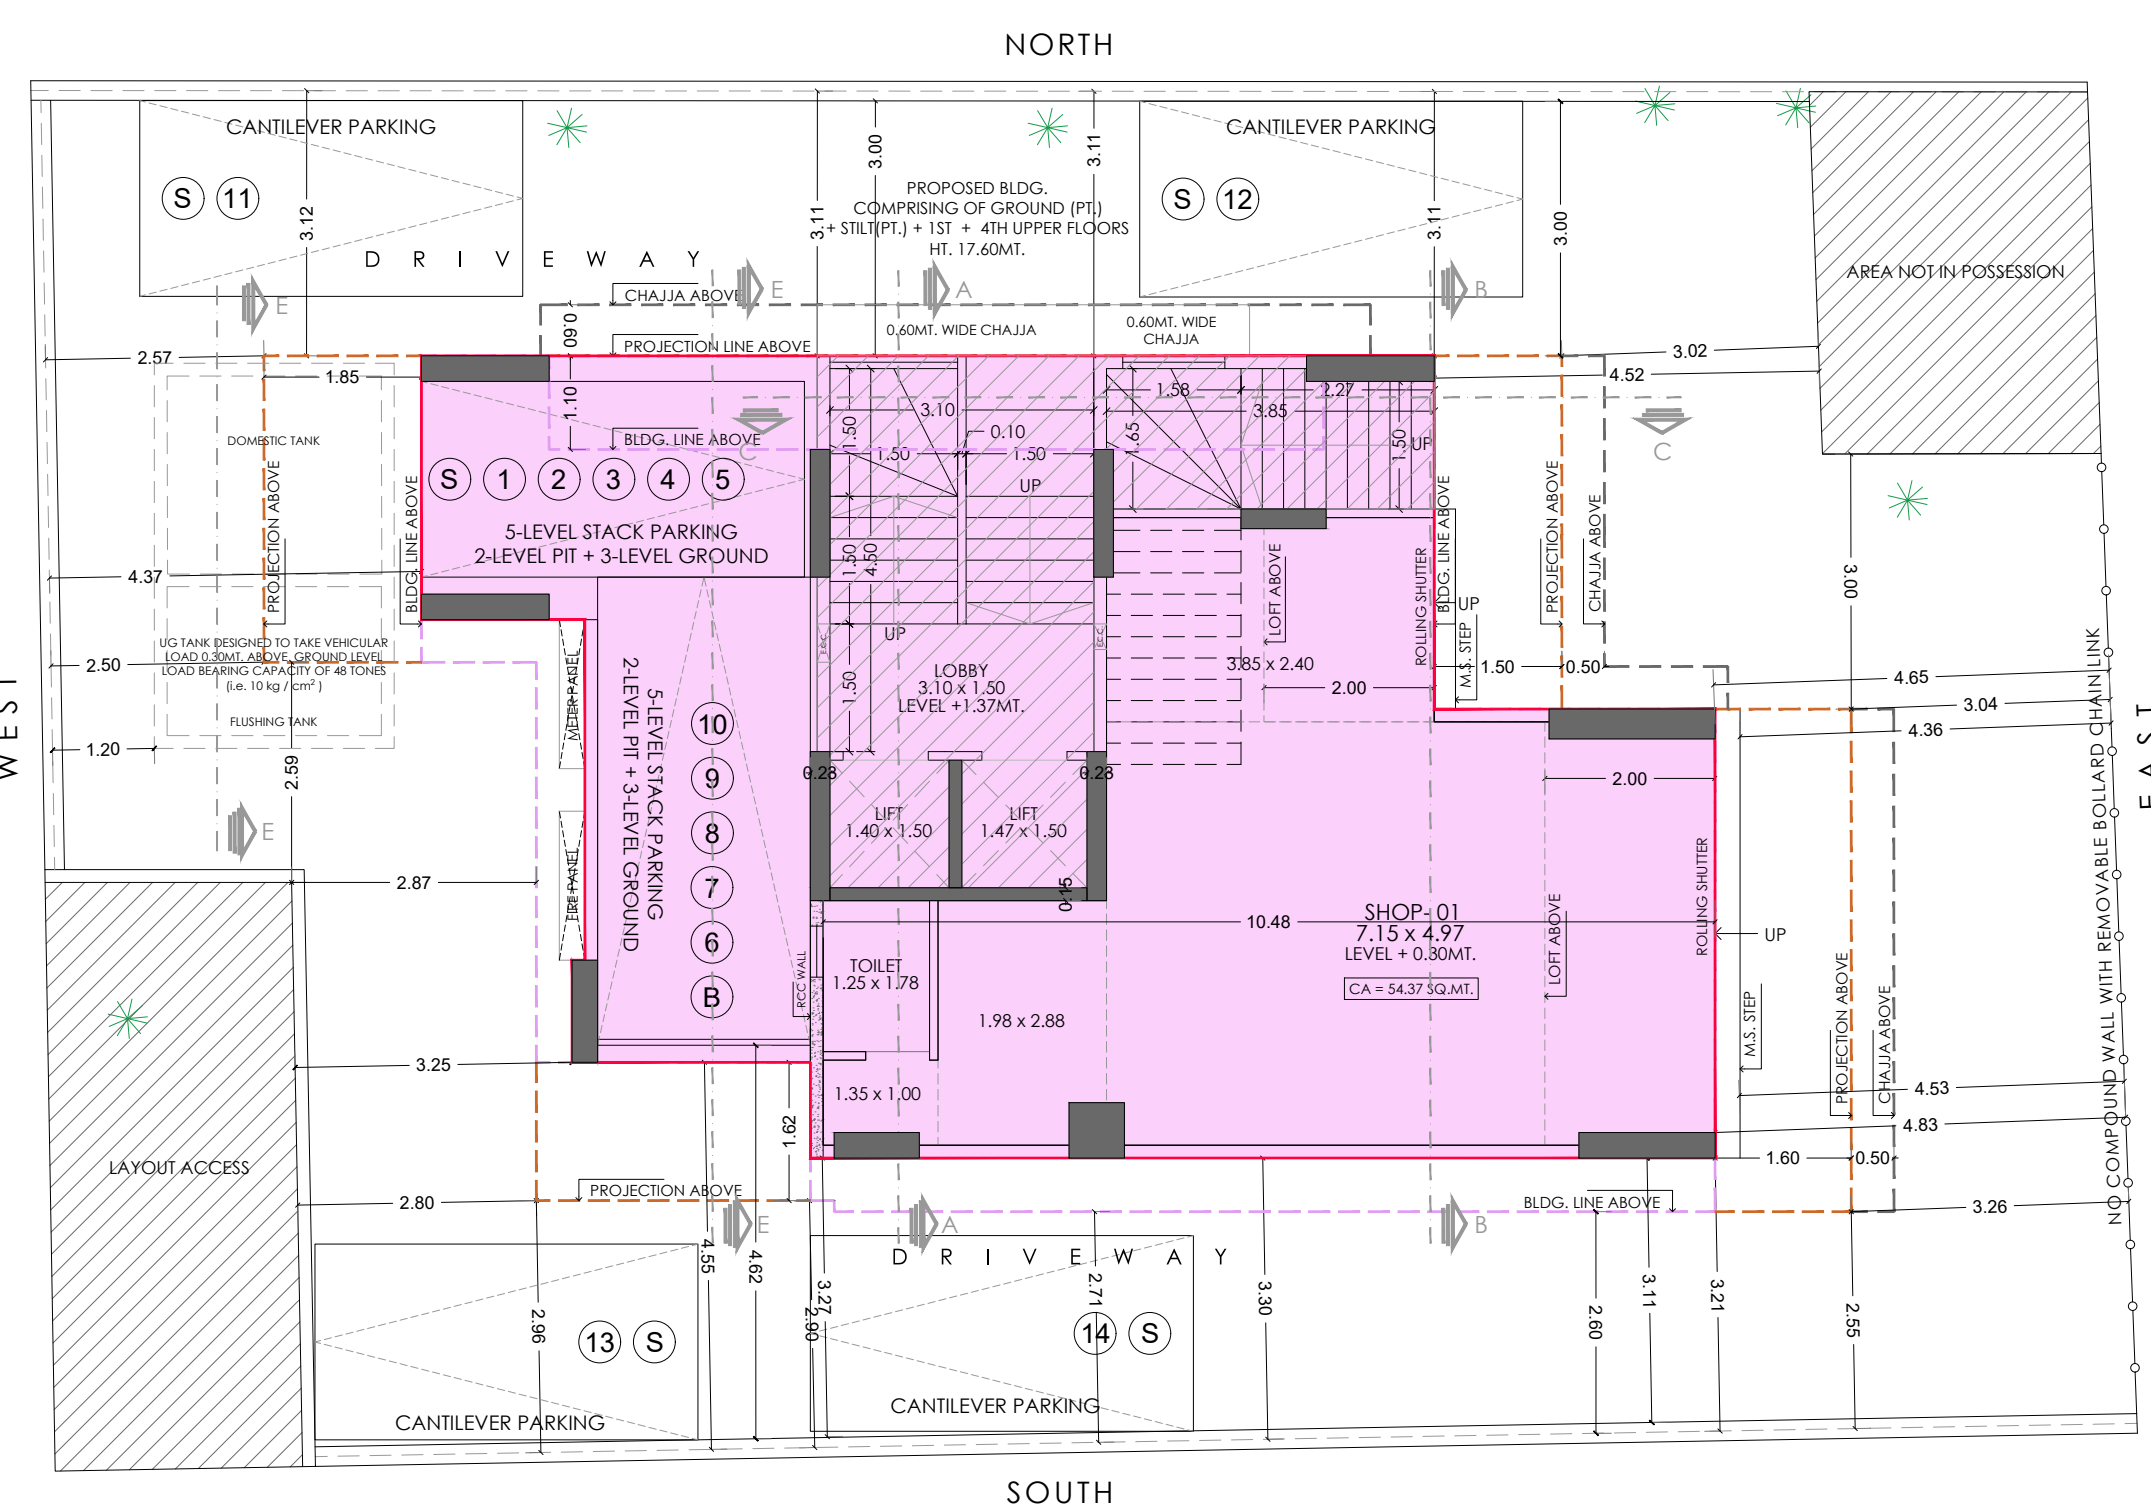
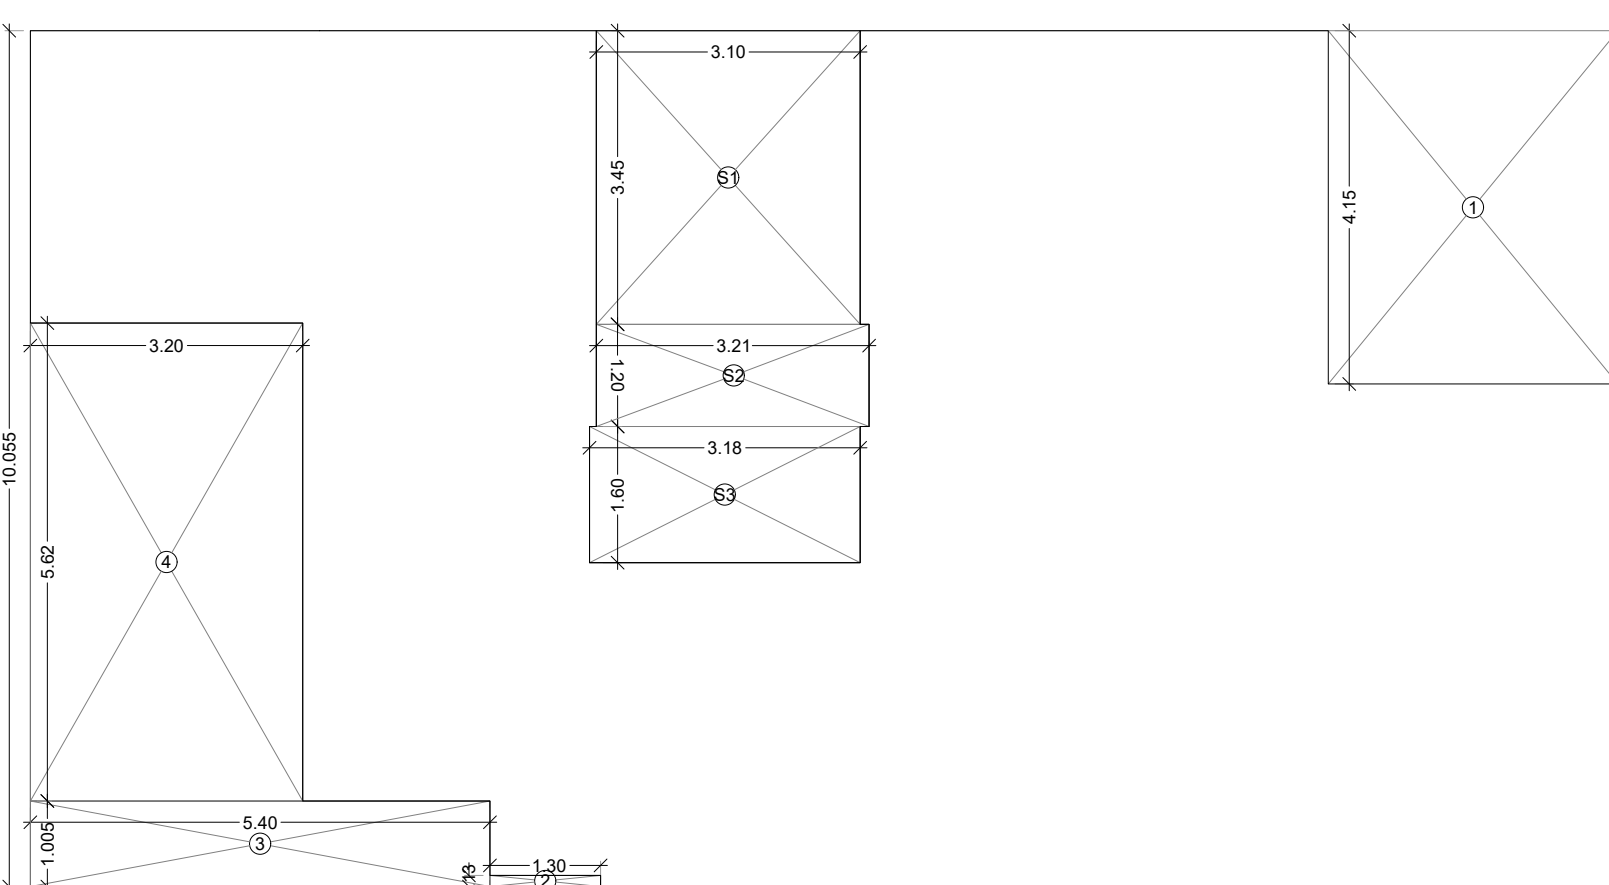
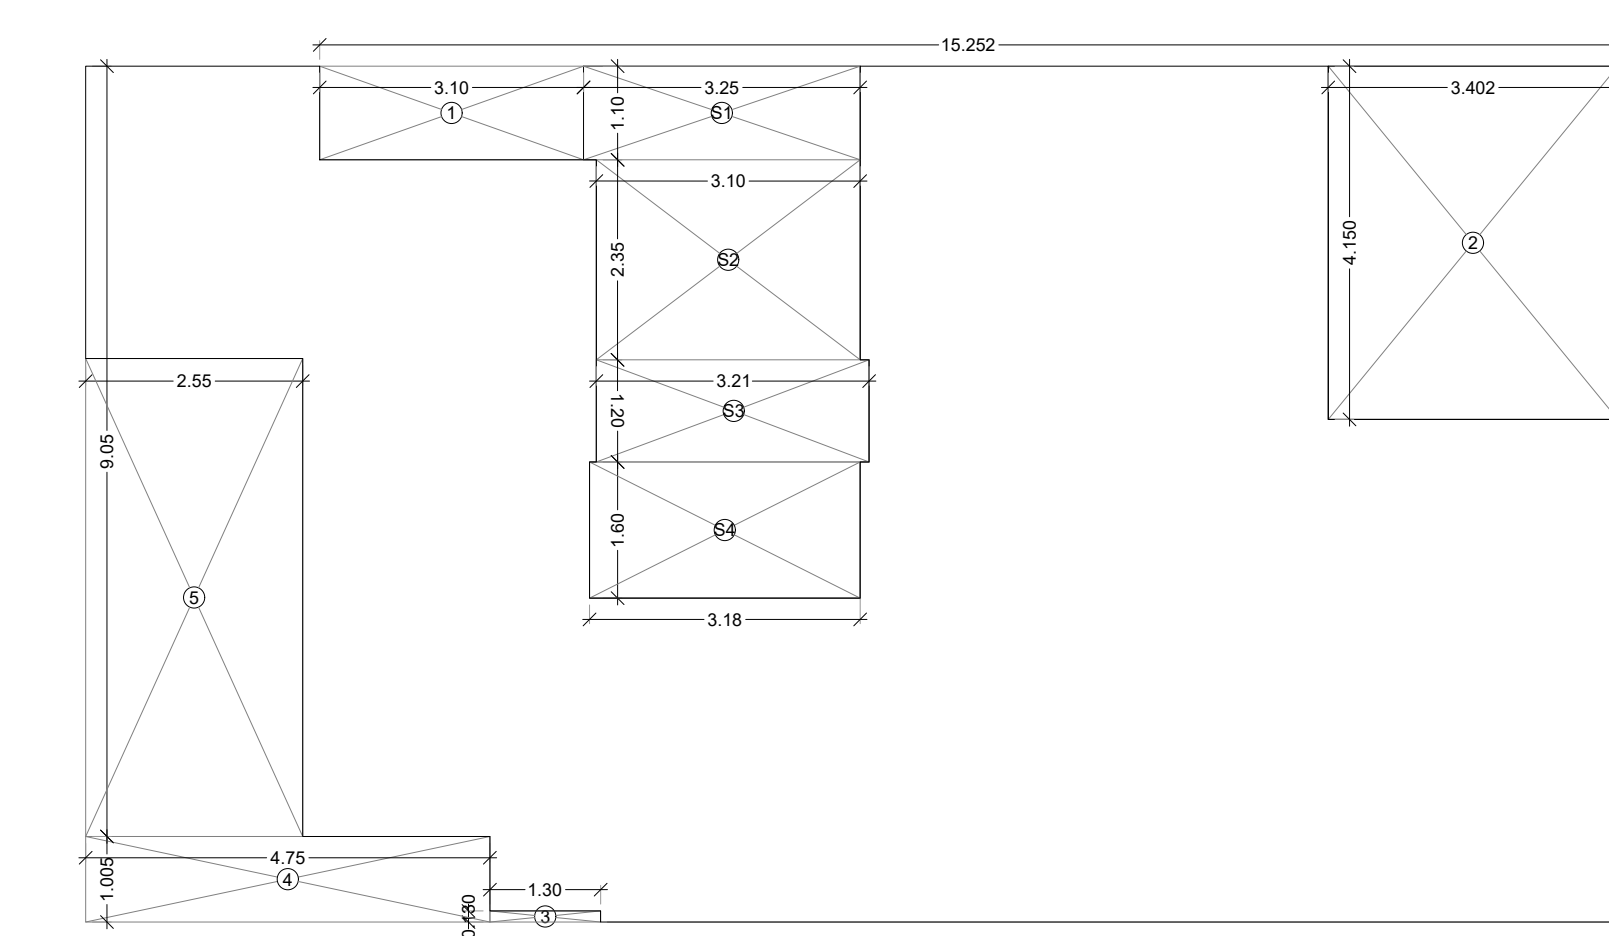
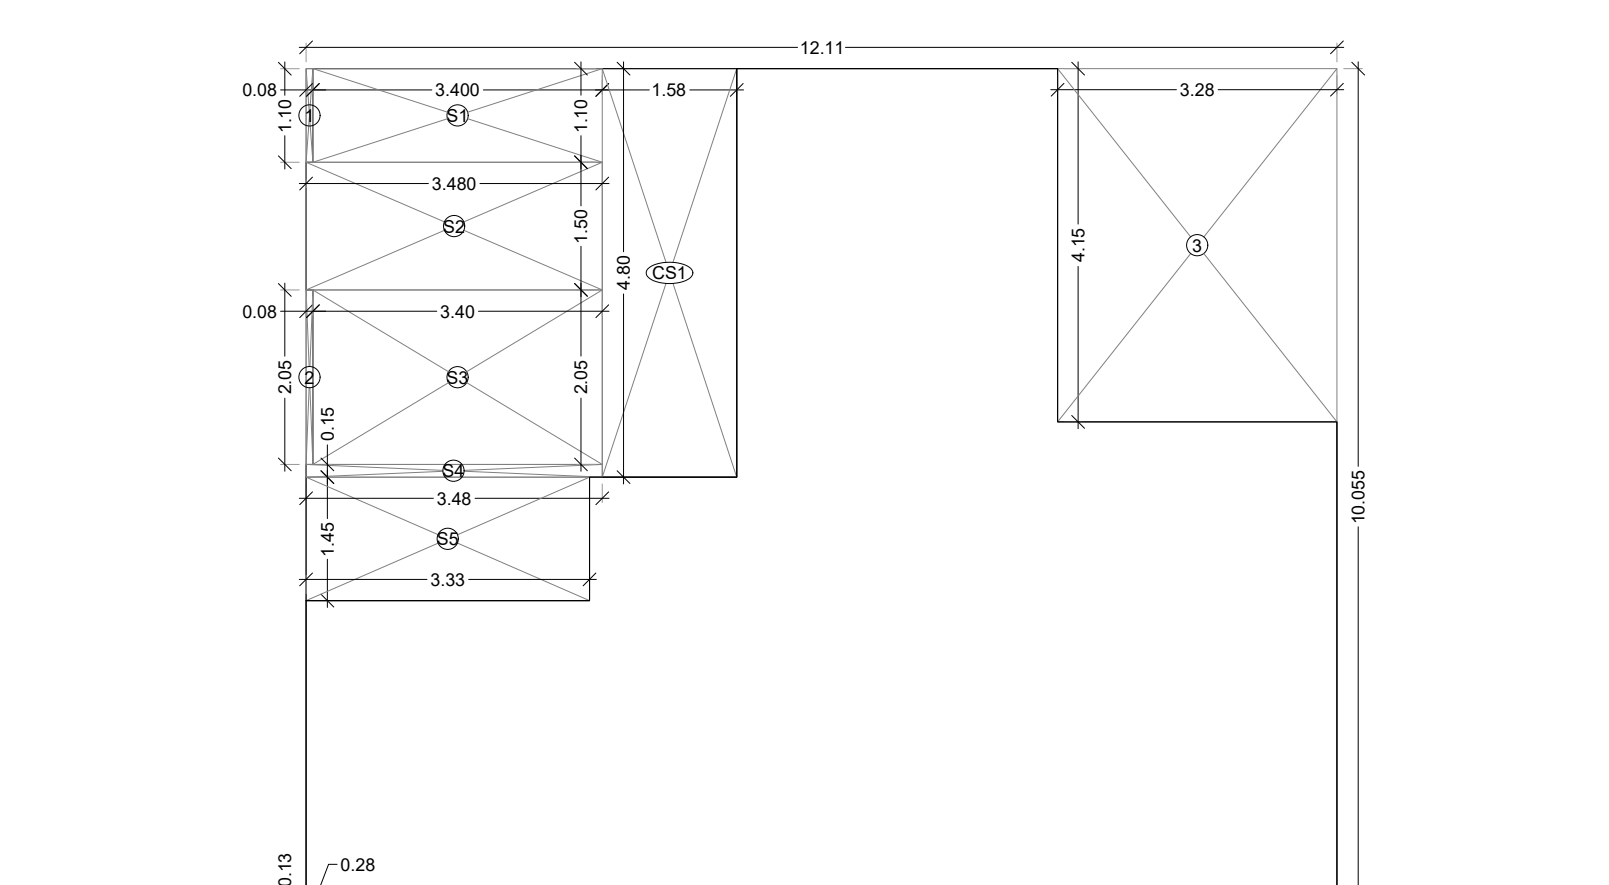
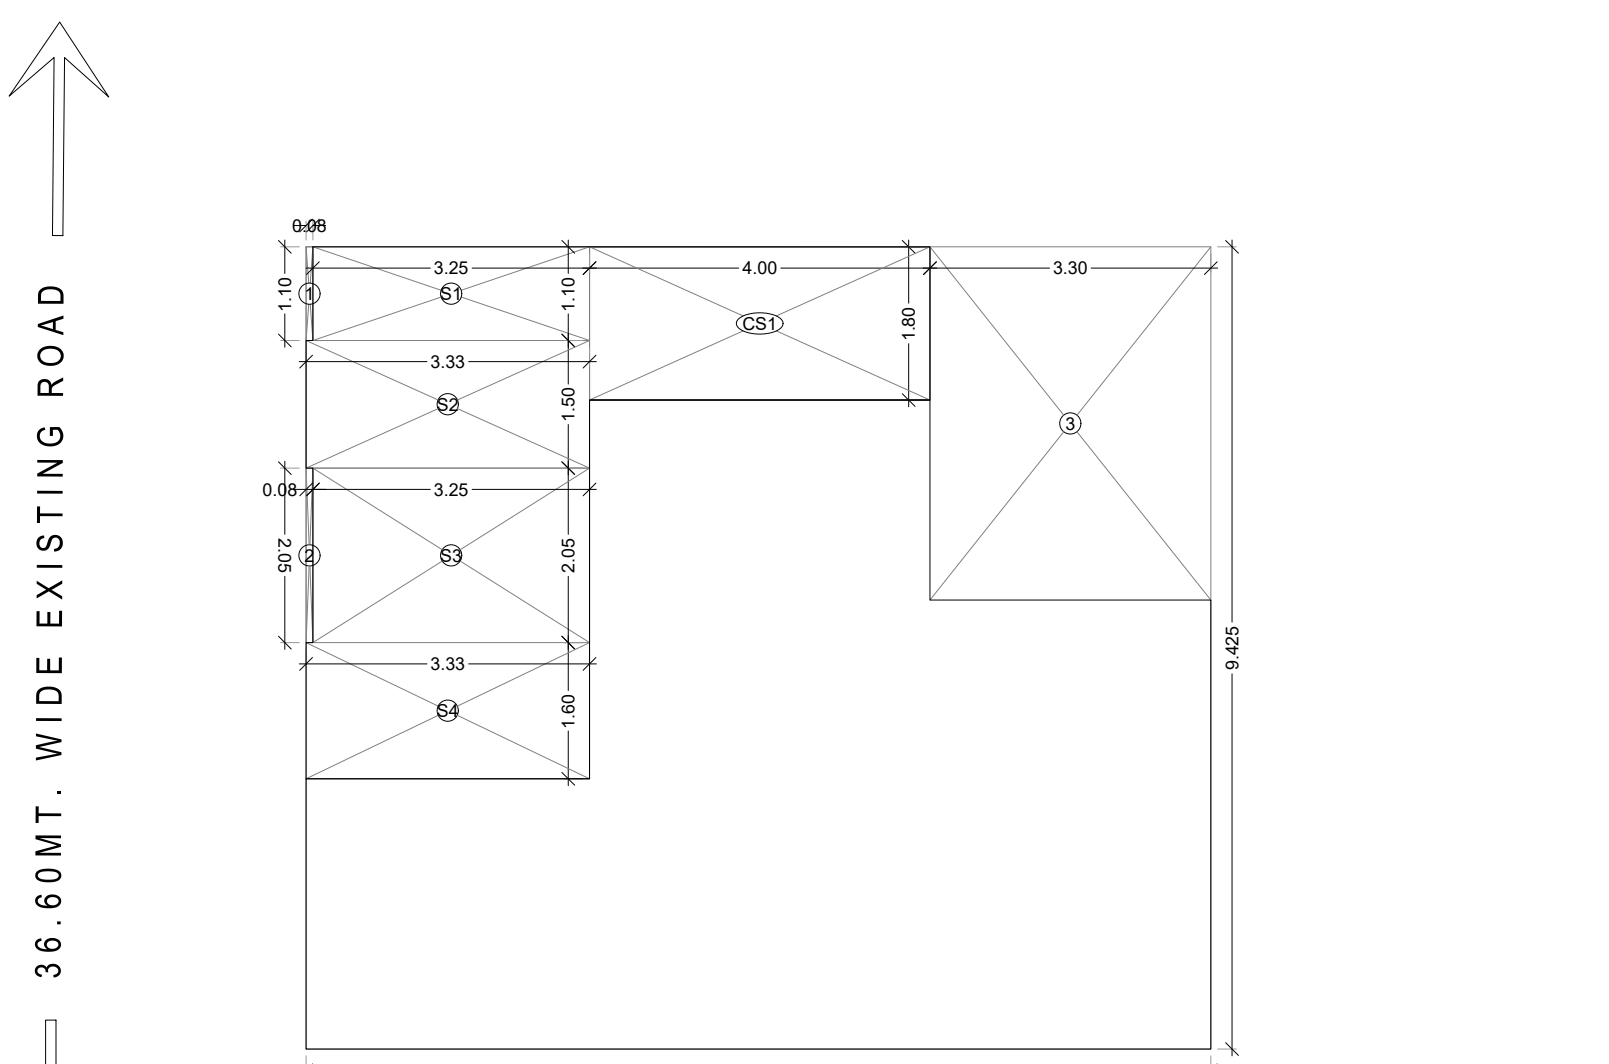
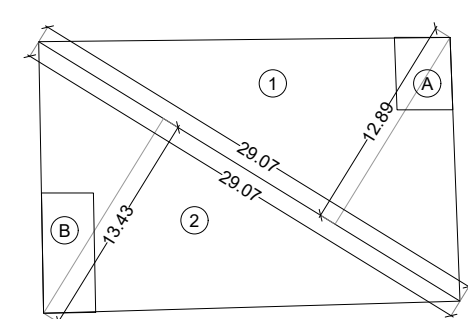
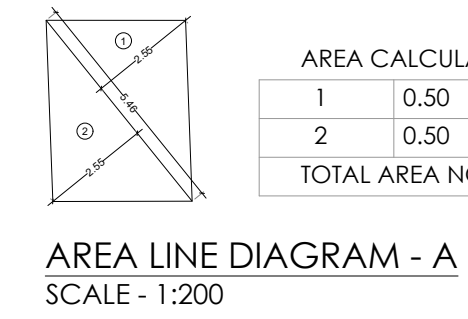
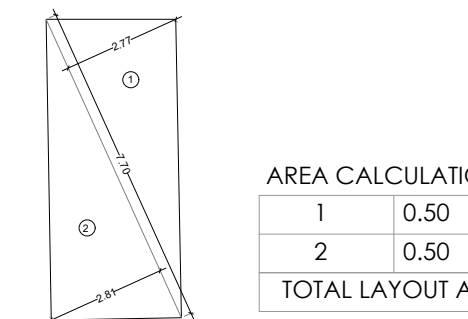
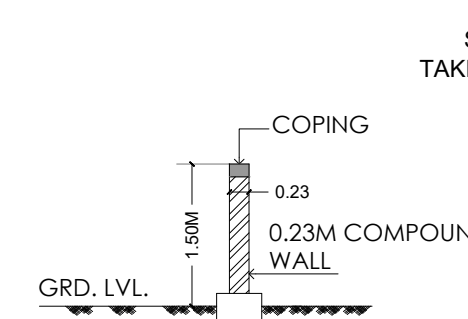


3RD FLOOR PLAN
SCALE - 1:1002ND FLOOR PLAN
SCALE - 1:1001ST FLOOR PLAN
SCALE - 1:100GROUND FLOOR PLAN
SCALE - 1:1003RD FLOOR BUA LINE DIAGRAM
SCALE - 1:1002ND FLOOR BUA LINE DIAGRAM
SCALE - 1:1001ST FLOOR BUA LINE DIAGRAM
SCALE - 1:100GROUND FLOOR BUA LINE DIAGRAM
SCALE - 1:100PLOT AREA LINE DIAGRAM
SCALE - 1:500AREA LINE DIAGRAM - A
SCALE - 1:200AREA LINE DIAGRAM - B
SCALE - 1:200SECTION THROUGH
COMPOUND WALL
SCALE - 1:100

BUILT UP AREA CALCULATION			
3RD FLOOR			
A	18.652	X 10.655	X 1 NO
			= 197.55 SQ.MT.
			TOTAL ADDITION = 197.55 SQ.MT. X

DEDUCTIONS			
1	3.402	X 4.15	X 1 NO
2	1.30	X 0.13	X 1 NO
3	5.40	X 1.005	X 1 NO
4	3.20	X 5.62	X 1 NO
			TOTAL DEDUCTION = 37.70 SQ.MT. Y1
			TOTAL BUILT UP AREA (X - Y1) = 149.85 SQ.MT. Y1

STAIRCASE & LIFT AREA			
3RD FLOOR			
S1	3.10	X 3.45	X 1 NO
S2	3.21	X 1.20	X 1 NO
S3	3.18	X 1.60	X 1 NO
			TOTAL STAIR, & LIFT AREA = 19.64 SQ.MT. Y2

NET BUILT UP AREA (X1 - Y2)			= 130.21 SQ.MT.
-----------------------------	--	--	-----------------

BUILT UP AREA CALCULATION			
2ND FLOOR			
A	18.002	X 10.655	X 1 NO
			= 191.01 SQ.MT.
			TOTAL ADDITION = 191.01 SQ.MT. X

DEDUCTIONS			
1	3.10	X 1.10	X 1 NO
2	3.402	X 4.15	X 1 NO
3	1.30	X 0.13	X 1 NO
4	4.75	X 1.005	X 1 NO
5	2.55	X 5.62	X 1 NO
			TOTAL DEDUCTION = 36.80 SQ.MT. Y1
			TOTAL BUILT UP AREA (X - Y1) = 144.21 SQ.MT. Y1

STAIRCASE & LIFT AREA			
2ND FLOOR			
S1	3.25	X 1.10	X 1 NO
S2	3.10	X 2.25	X 1 NO
S3	3.21	X 1.20	X 1 NO
S4	3.18	X 1.60	X 1 NO
			TOTAL STAIR, & LIFT AREA = 19.80 SQ.MT. Y2

NET BUILT UP AREA (X1 - Y2)			= 124.41 SQ.MT.
-----------------------------	--	--	-----------------

BUILT UP AREA CALCULATION			
1ST FLOOR			
A	12.11	X 10.655	X 1 NO
			= 121.77 SQ.MT.
			TOTAL ADDITION = 121.77 SQ.MT. X

DEDUCTIONS			
1	0.08	X 1.10	X 1 NO
2	0.28	X 0.13	X 1 NO
3	3.28	X 4.15	X 1 NO
4	0.08	X 2.05	X 1 NO
			TOTAL DEDUCTION = 13.90 SQ.MT. Y1
			TOTAL BUILT UP AREA (X - Y1) = 107.87 SQ.MT. Y1

STAIRCASE & LIFT AREA			
1ST FLOOR			
S1	3.40	X 1.10	X 1 NO
S2	3.48	X 1.50	X 1 NO
S3	3.40	X 2.05	X 1 NO
S4	3.48	X 0.15	X 1 NO
S5	3.33	X 1.45	X 1 NO
CS1	1.58	X 4.80	X 1 NO
			TOTAL STAIR, & LIFT AREA = 28.86 SQ.MT. Y2

NET BUILT UP AREA (X1 - Y2)			= 79.01 SQ.MT.
-----------------------------	--	--	----------------

BUILT UP AREA CALCULATION			
GROUND FLOOR			
A	10.63	X 9.425	X 1 NO
			= 100.19 SQ.MT.
			TOTAL ADDITION = 100.19 SQ.MT. X

DEDUCTIONS			
1	0.08	X 1.10	X 1 NO
2	0.08	X 2.05	X 1 NO
3	3.30	X 4.15	X 1 NO
			TOTAL DEDUCTION = 13.95 SQ.MT. Y1
			TOTAL BUILT UP AREA (X - Y1) = 86.24 SQ.MT. Y1

STAIRCASE & LIFT AREA			
GROUND FLOOR			
S1	3.25	X 1.10	X 1 NO
S2	3.33	X 1.50	X 1 NO
S3	3.25	X 2.05	X 1 NO
S4	3.33	X 1.60	X 1 NO
CS1	4.00	X 1.80	X 1 NO
			TOTAL STAIR, & LIFT AREA = 27.76 SQ.MT. Y2

NET BUILT UP AREA (X1 - Y2)			= 58.48 SQ.MT.
-----------------------------	--	--	----------------

PLOT AREA CALCULATION			
1	0.50	X 29.066	X 12.886
2	0.50	X 29.066	X 13.434
			= 187.27
			TOTAL PLOT AREA = 195.24
			AS PER PRC AREA = 382.51
			382.50

TOTAL PLOT AREA			= 382.50 SQ.MT
A LESS AREA NOT IN POSSESSION			= 13.93 SQ.MT
B LESS LAYOUT ACCESS			= 21.50 SQ.MT
NET PLOT AREA			= 347.07 SQ.MT

AREA CALCULATION - A			
1	0.50	X 5.463	X 2.545
2	0.50	X 5.463	X 2.552
			= 6.96
			TOTAL AREA NOT IN POSSESSION - A = 13.93

AREA CALCULATION - B			
1	0.50	X 7.70	X 2.775
2	0.50	X 7.70	X 2.81
			= 10.68
			TOTAL LAYOUT ACCESS AREA - B = 10.82
			21.50

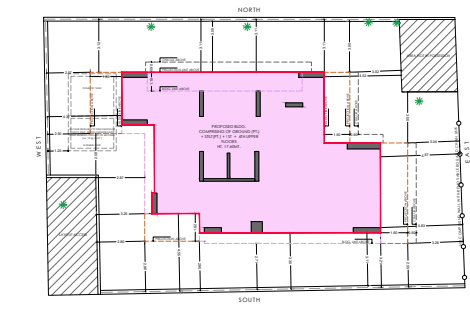
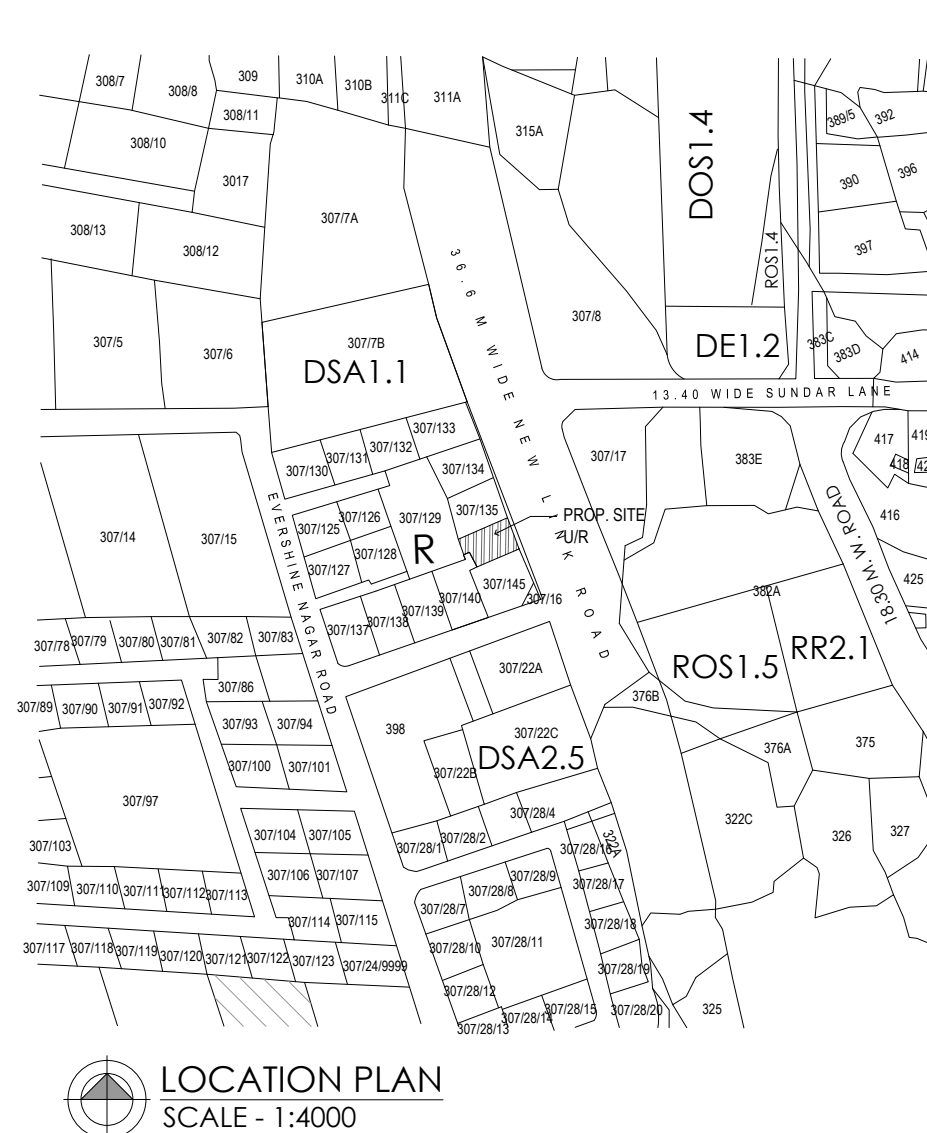
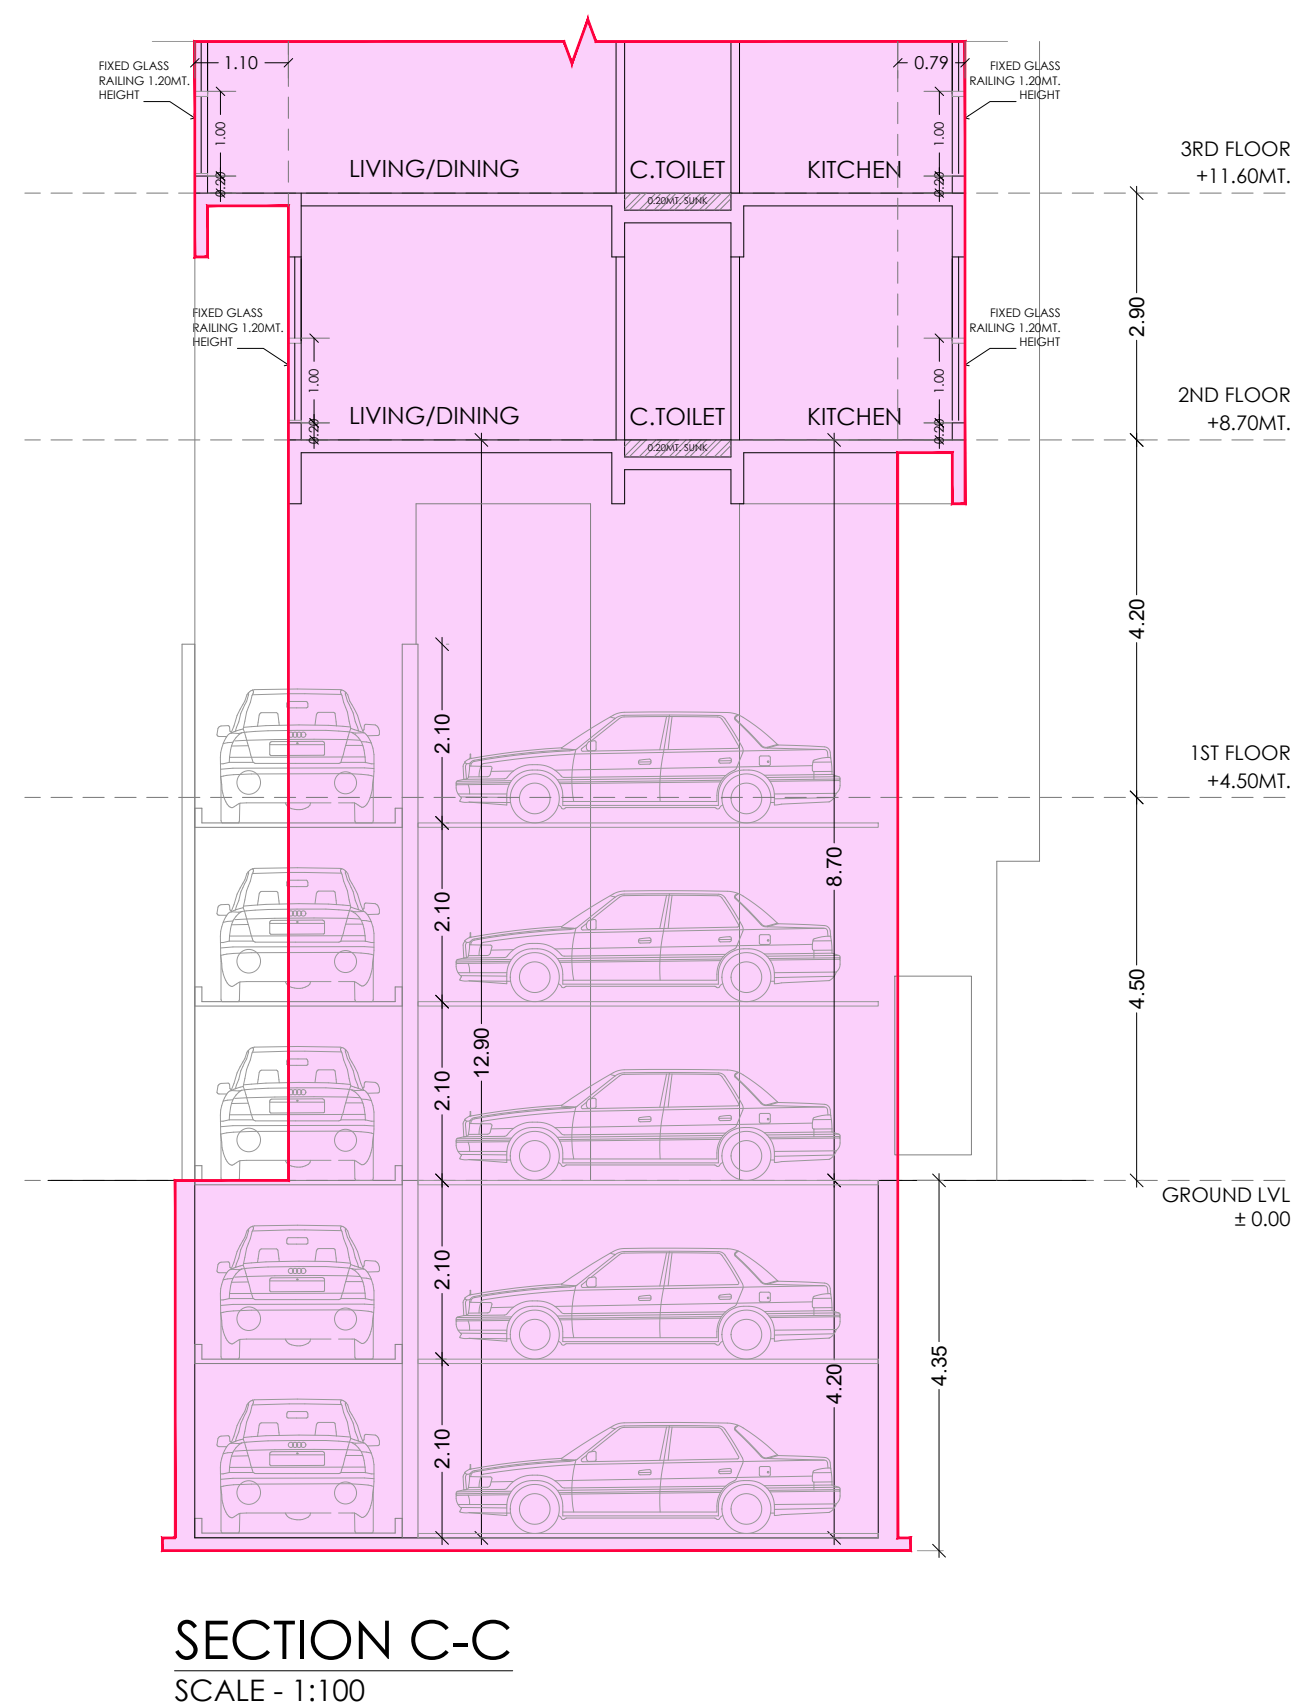
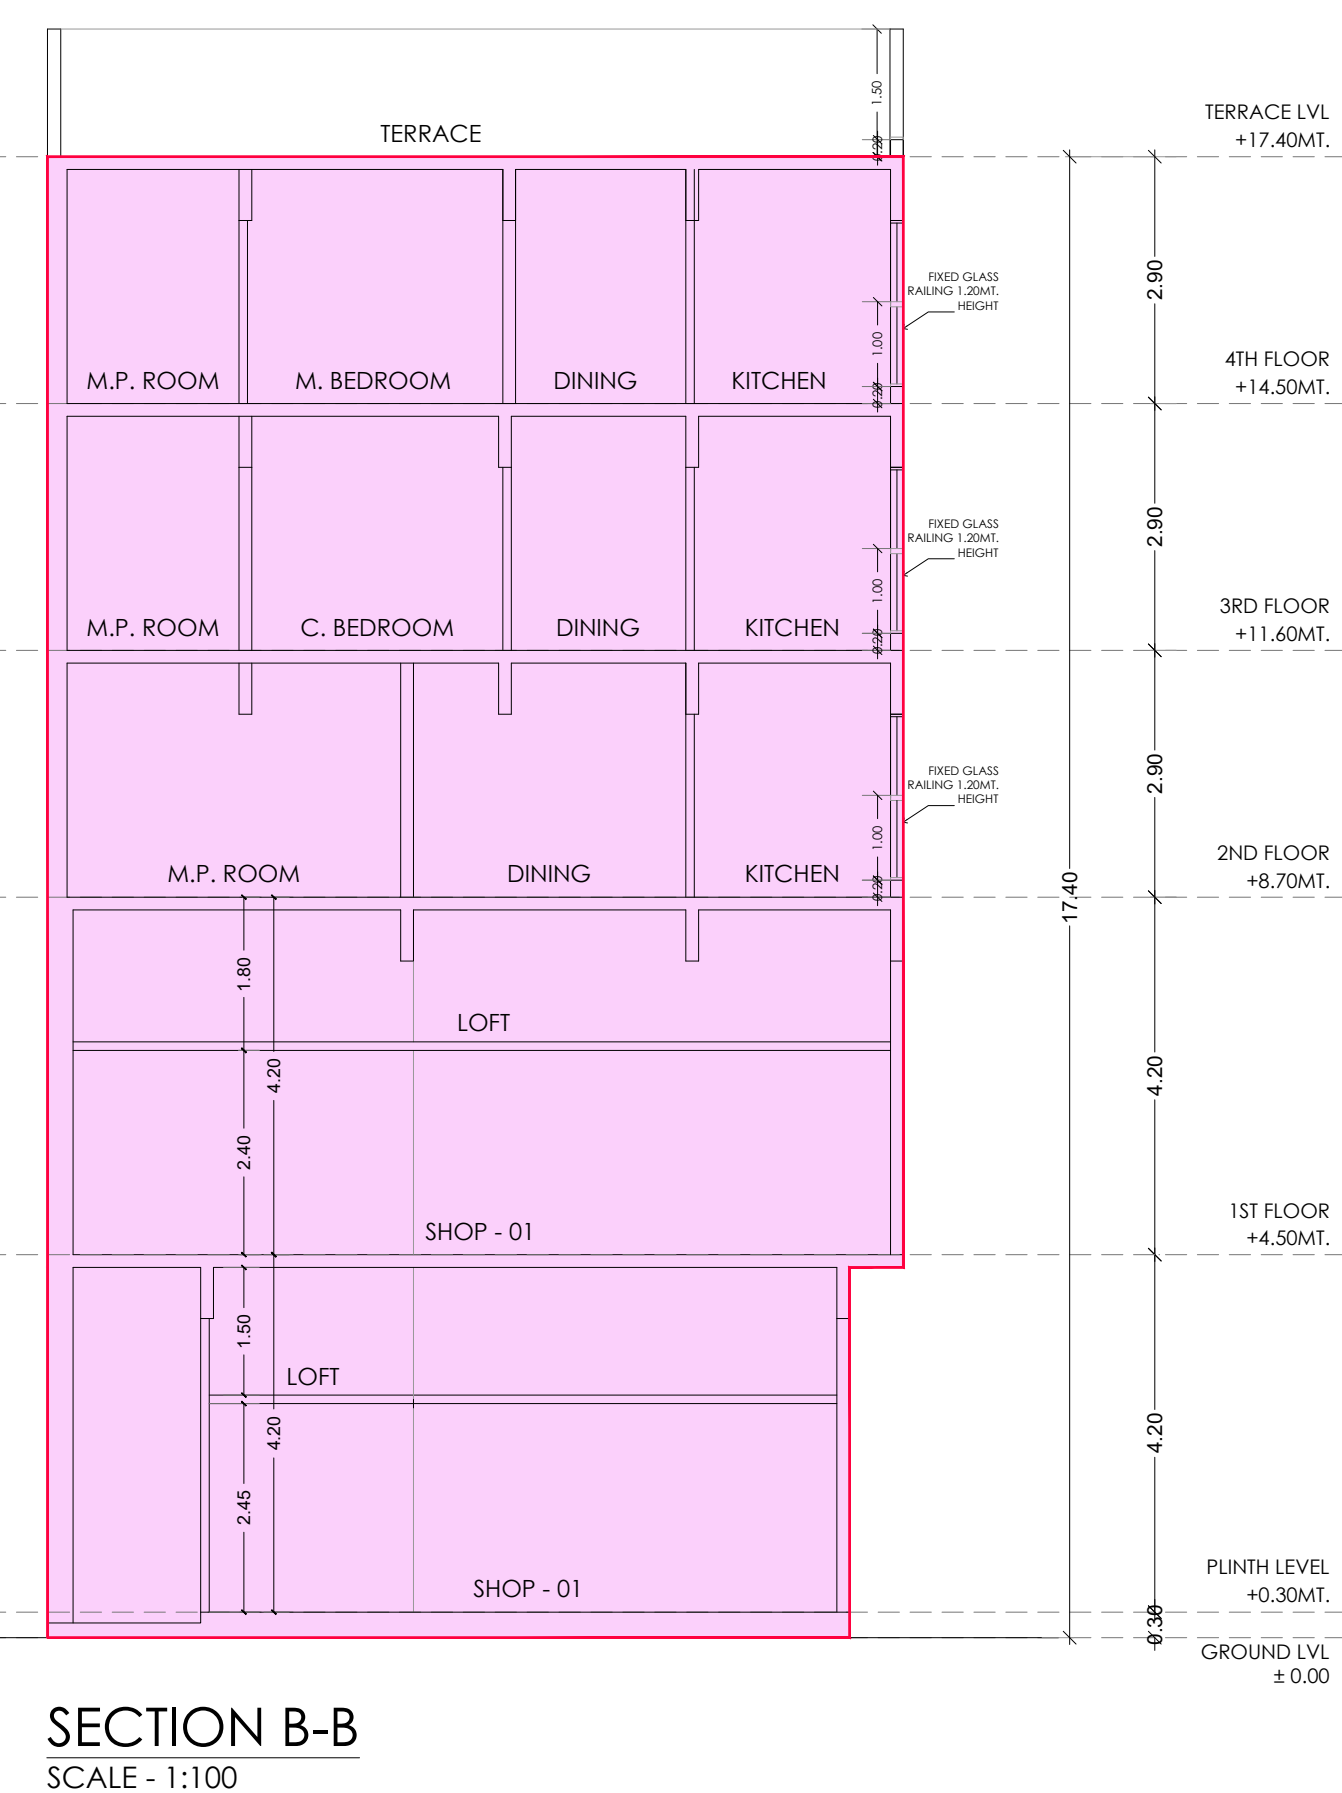
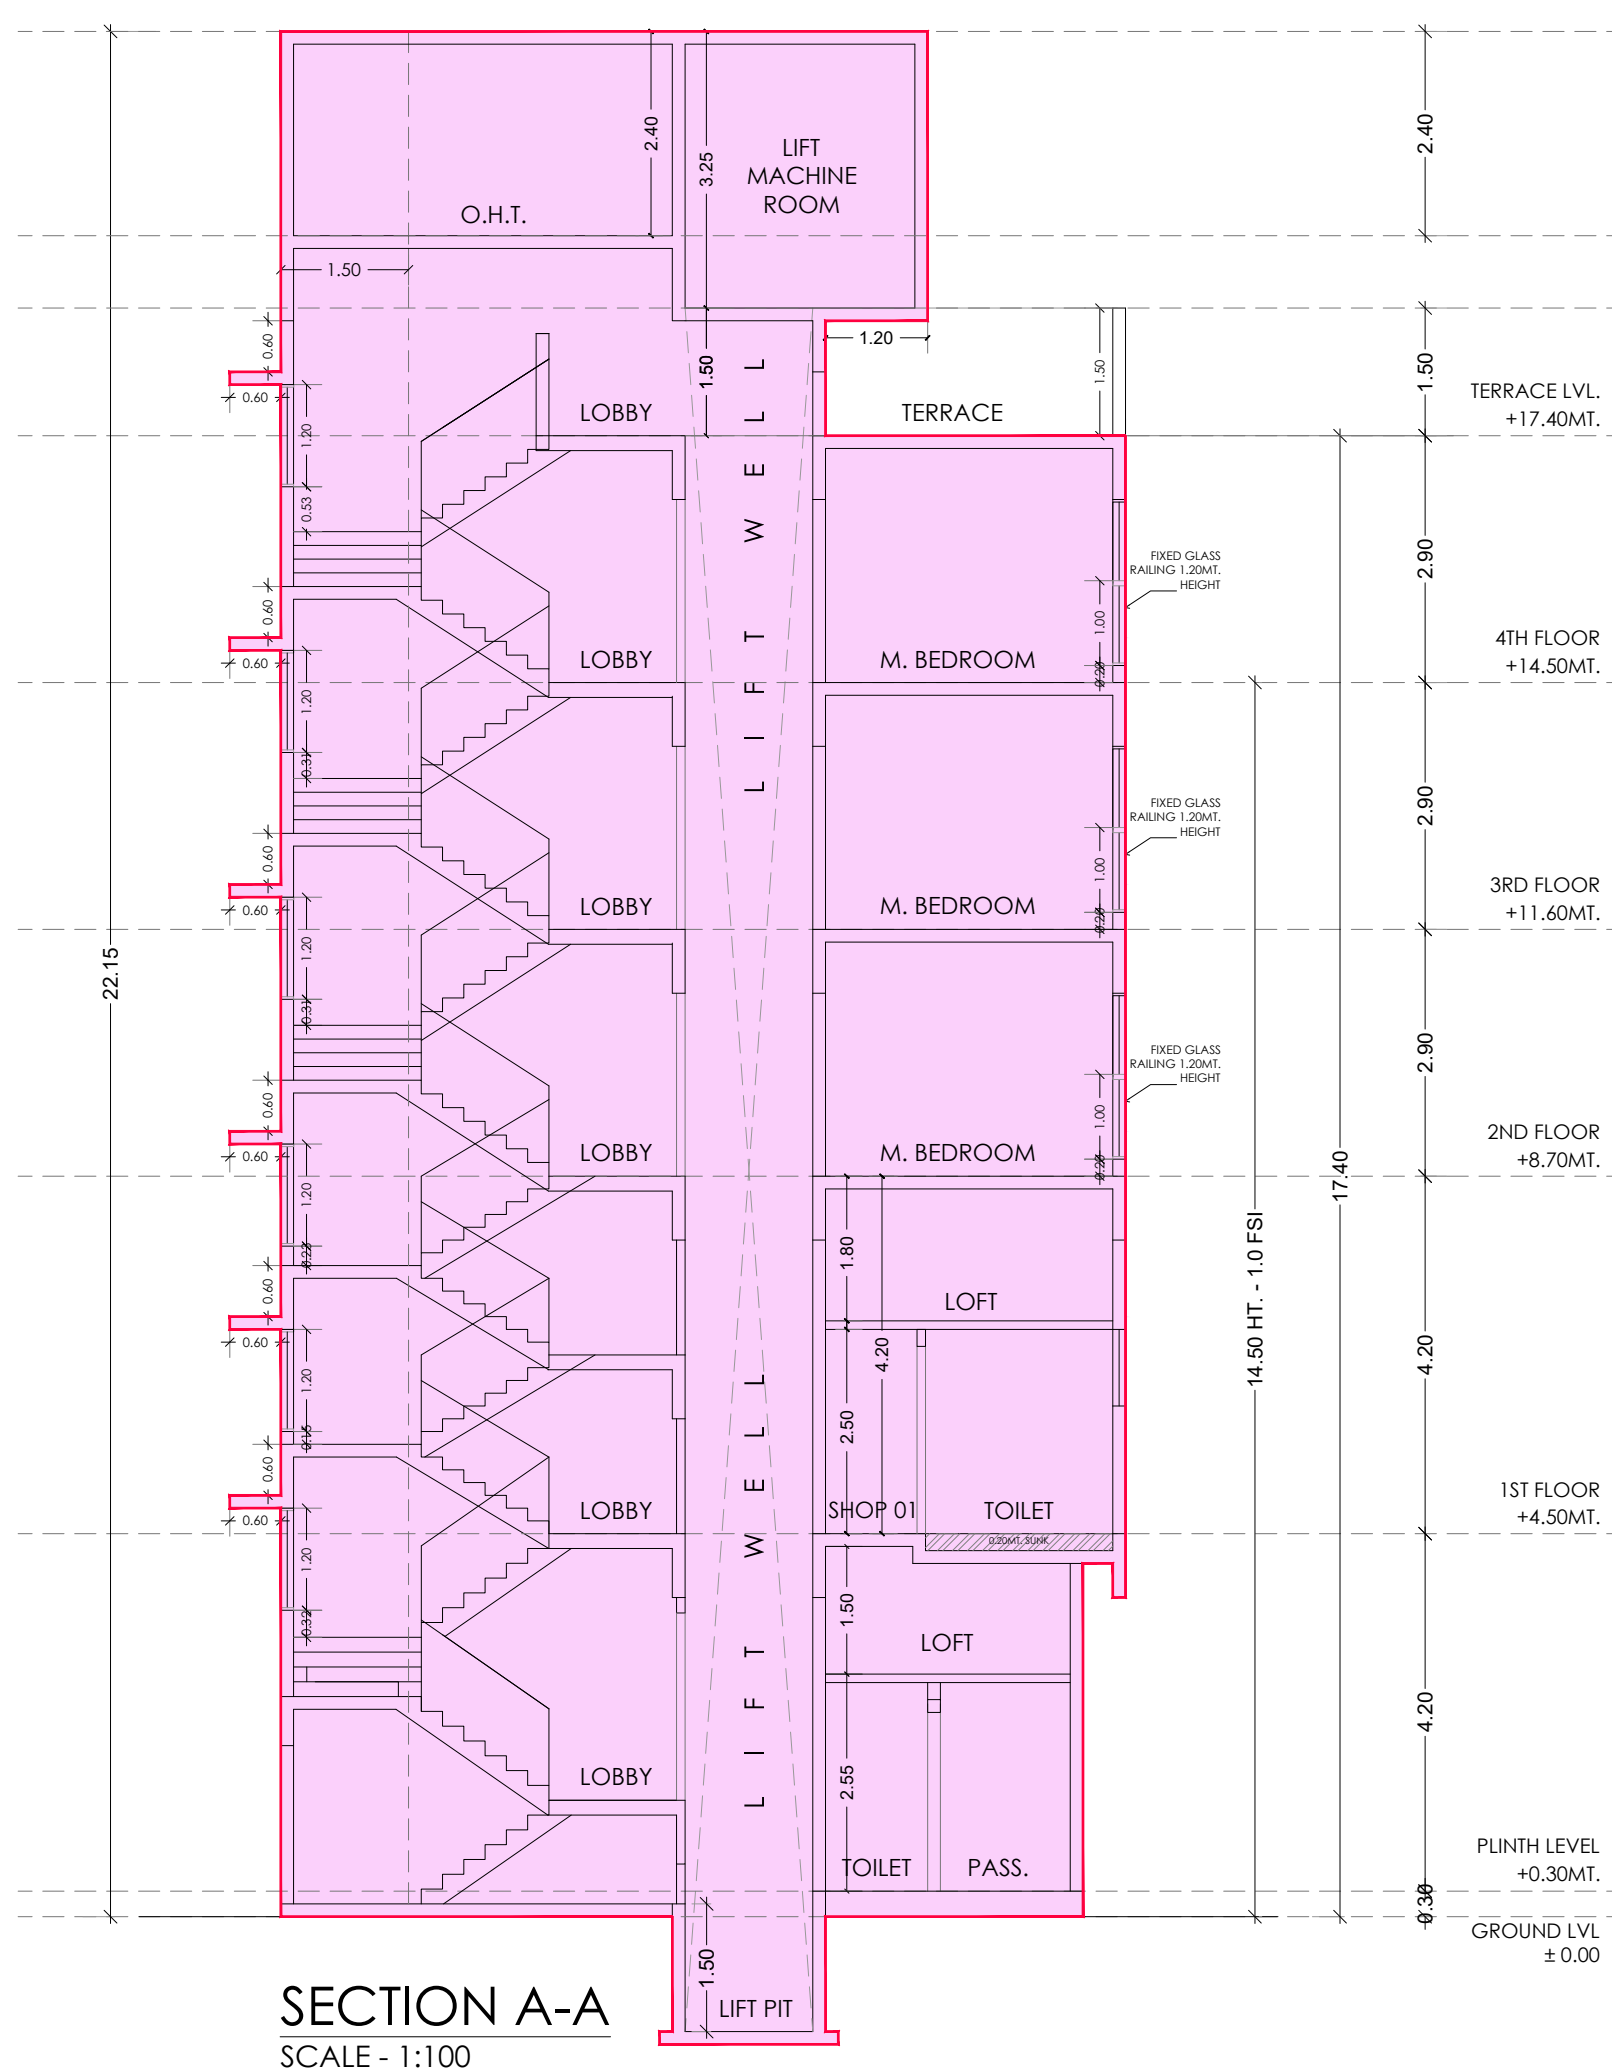
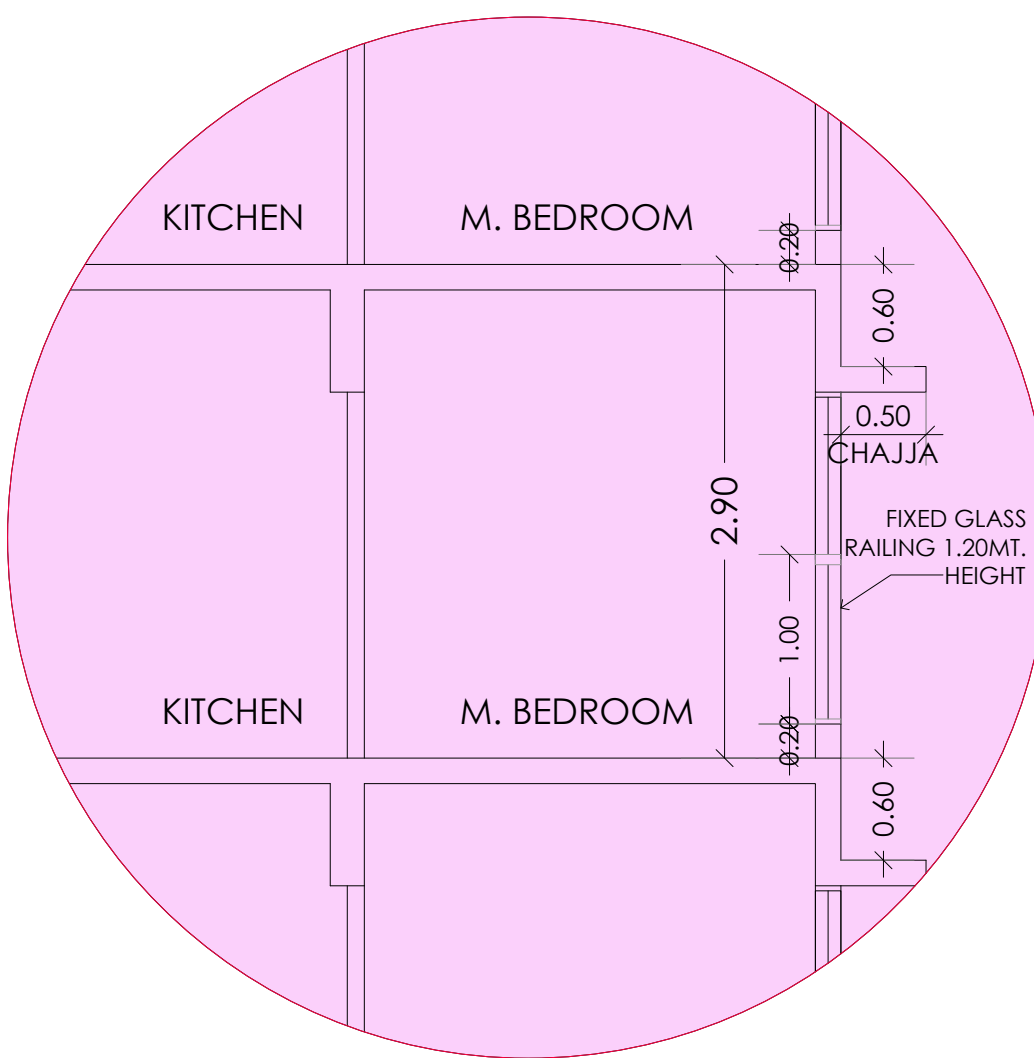
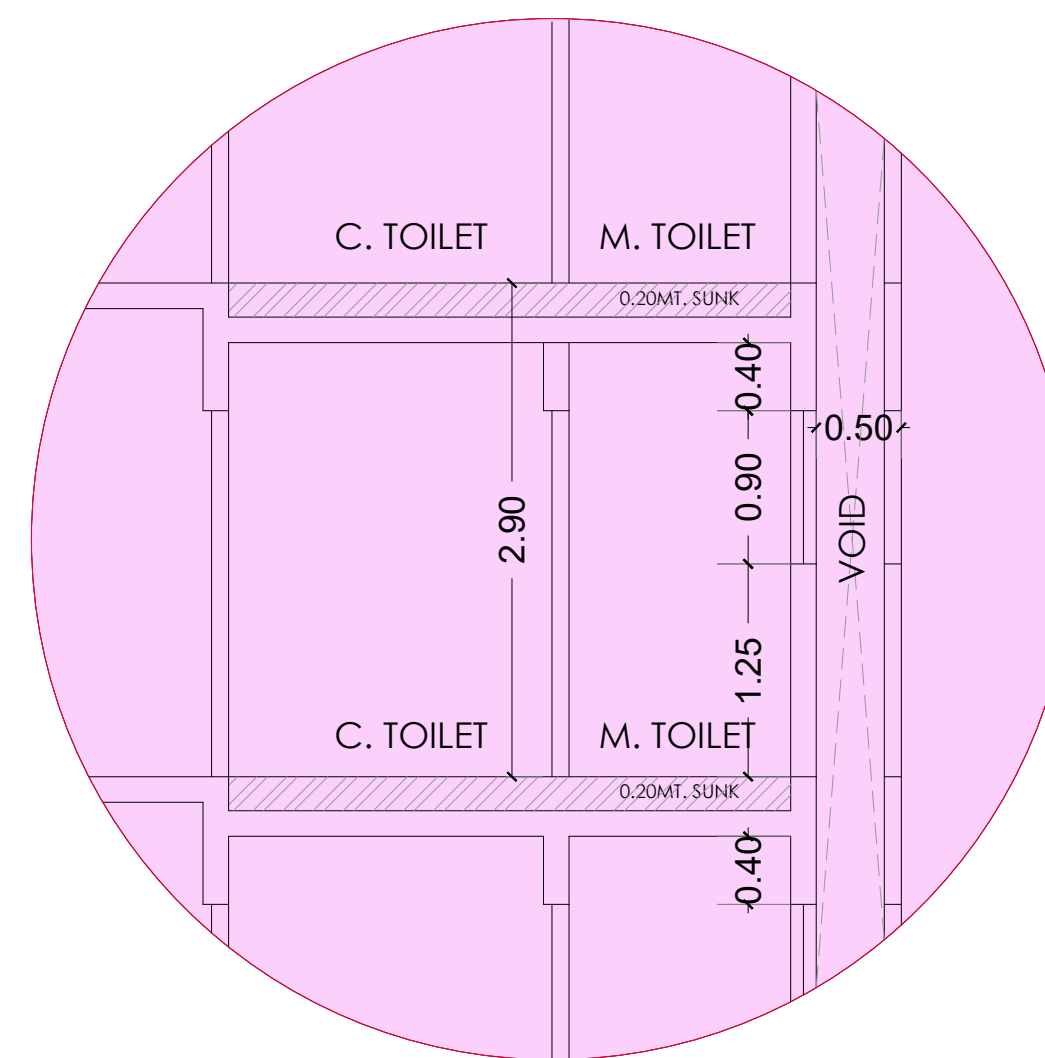
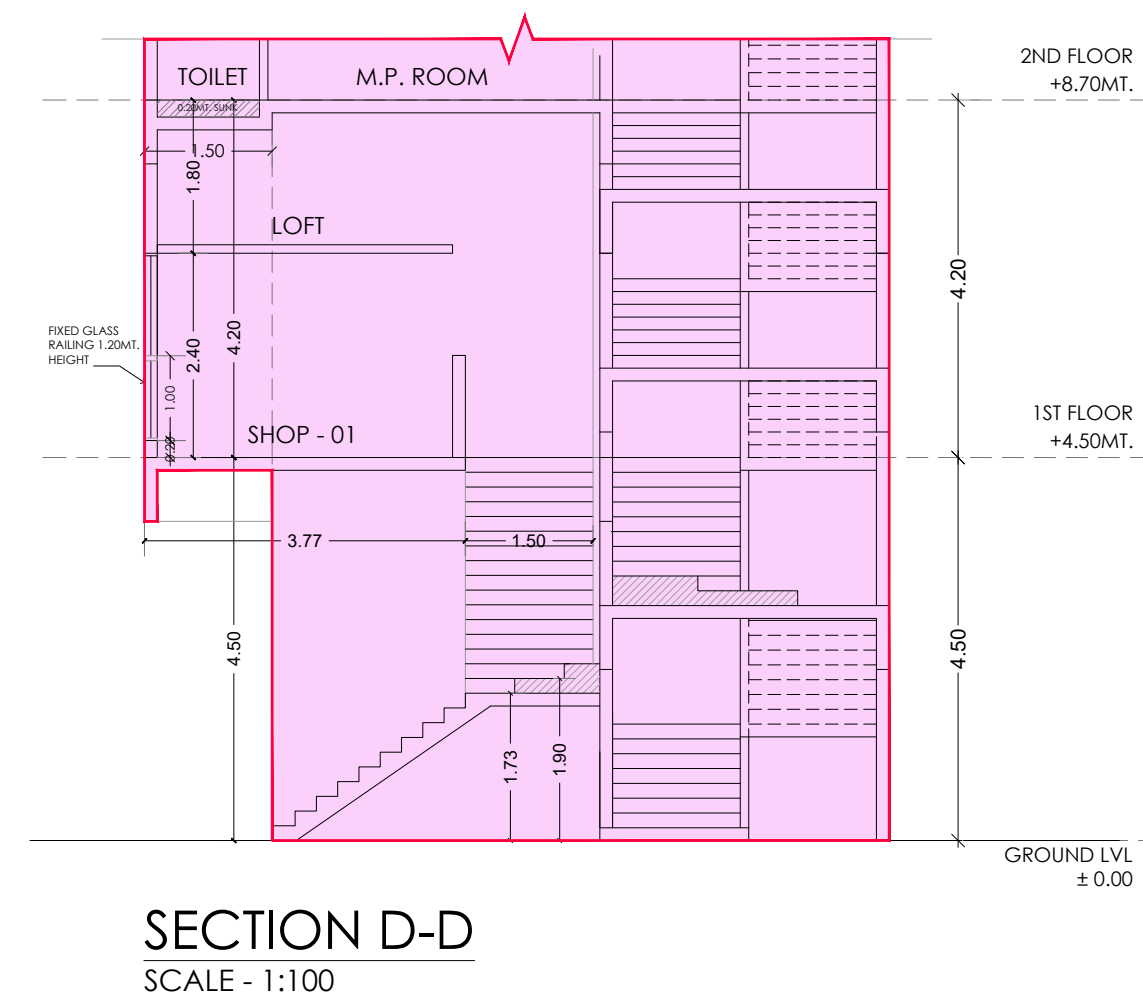
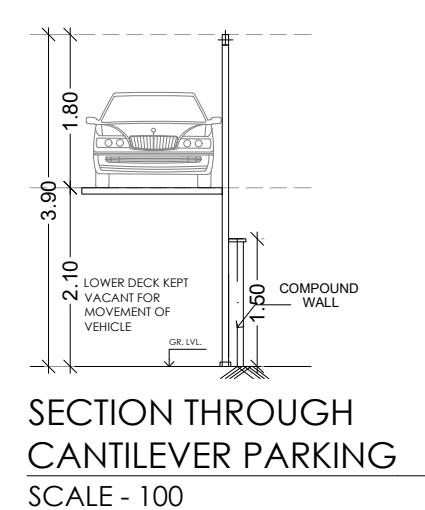
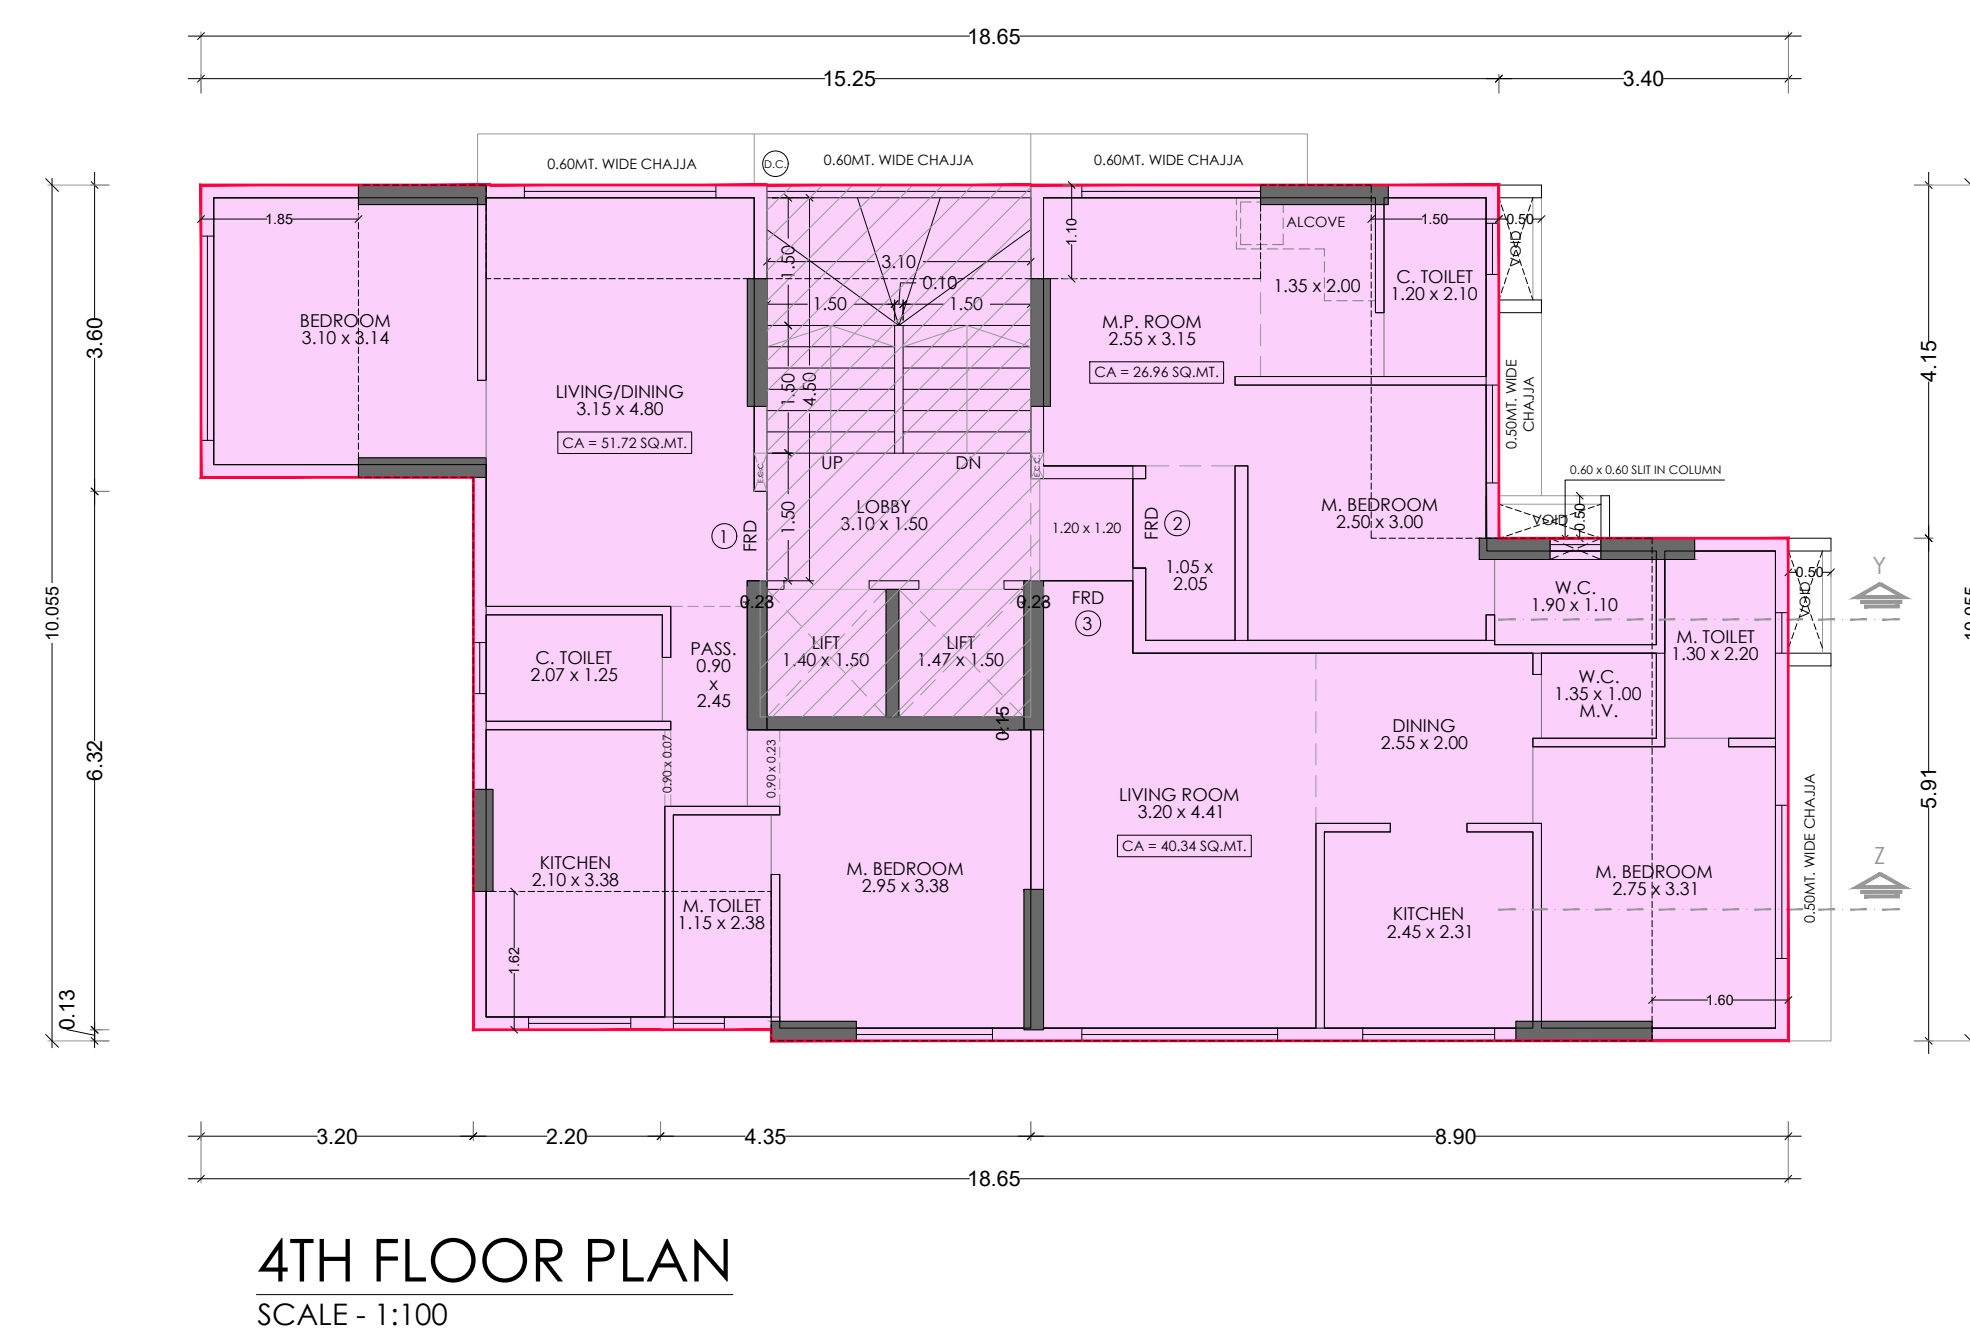
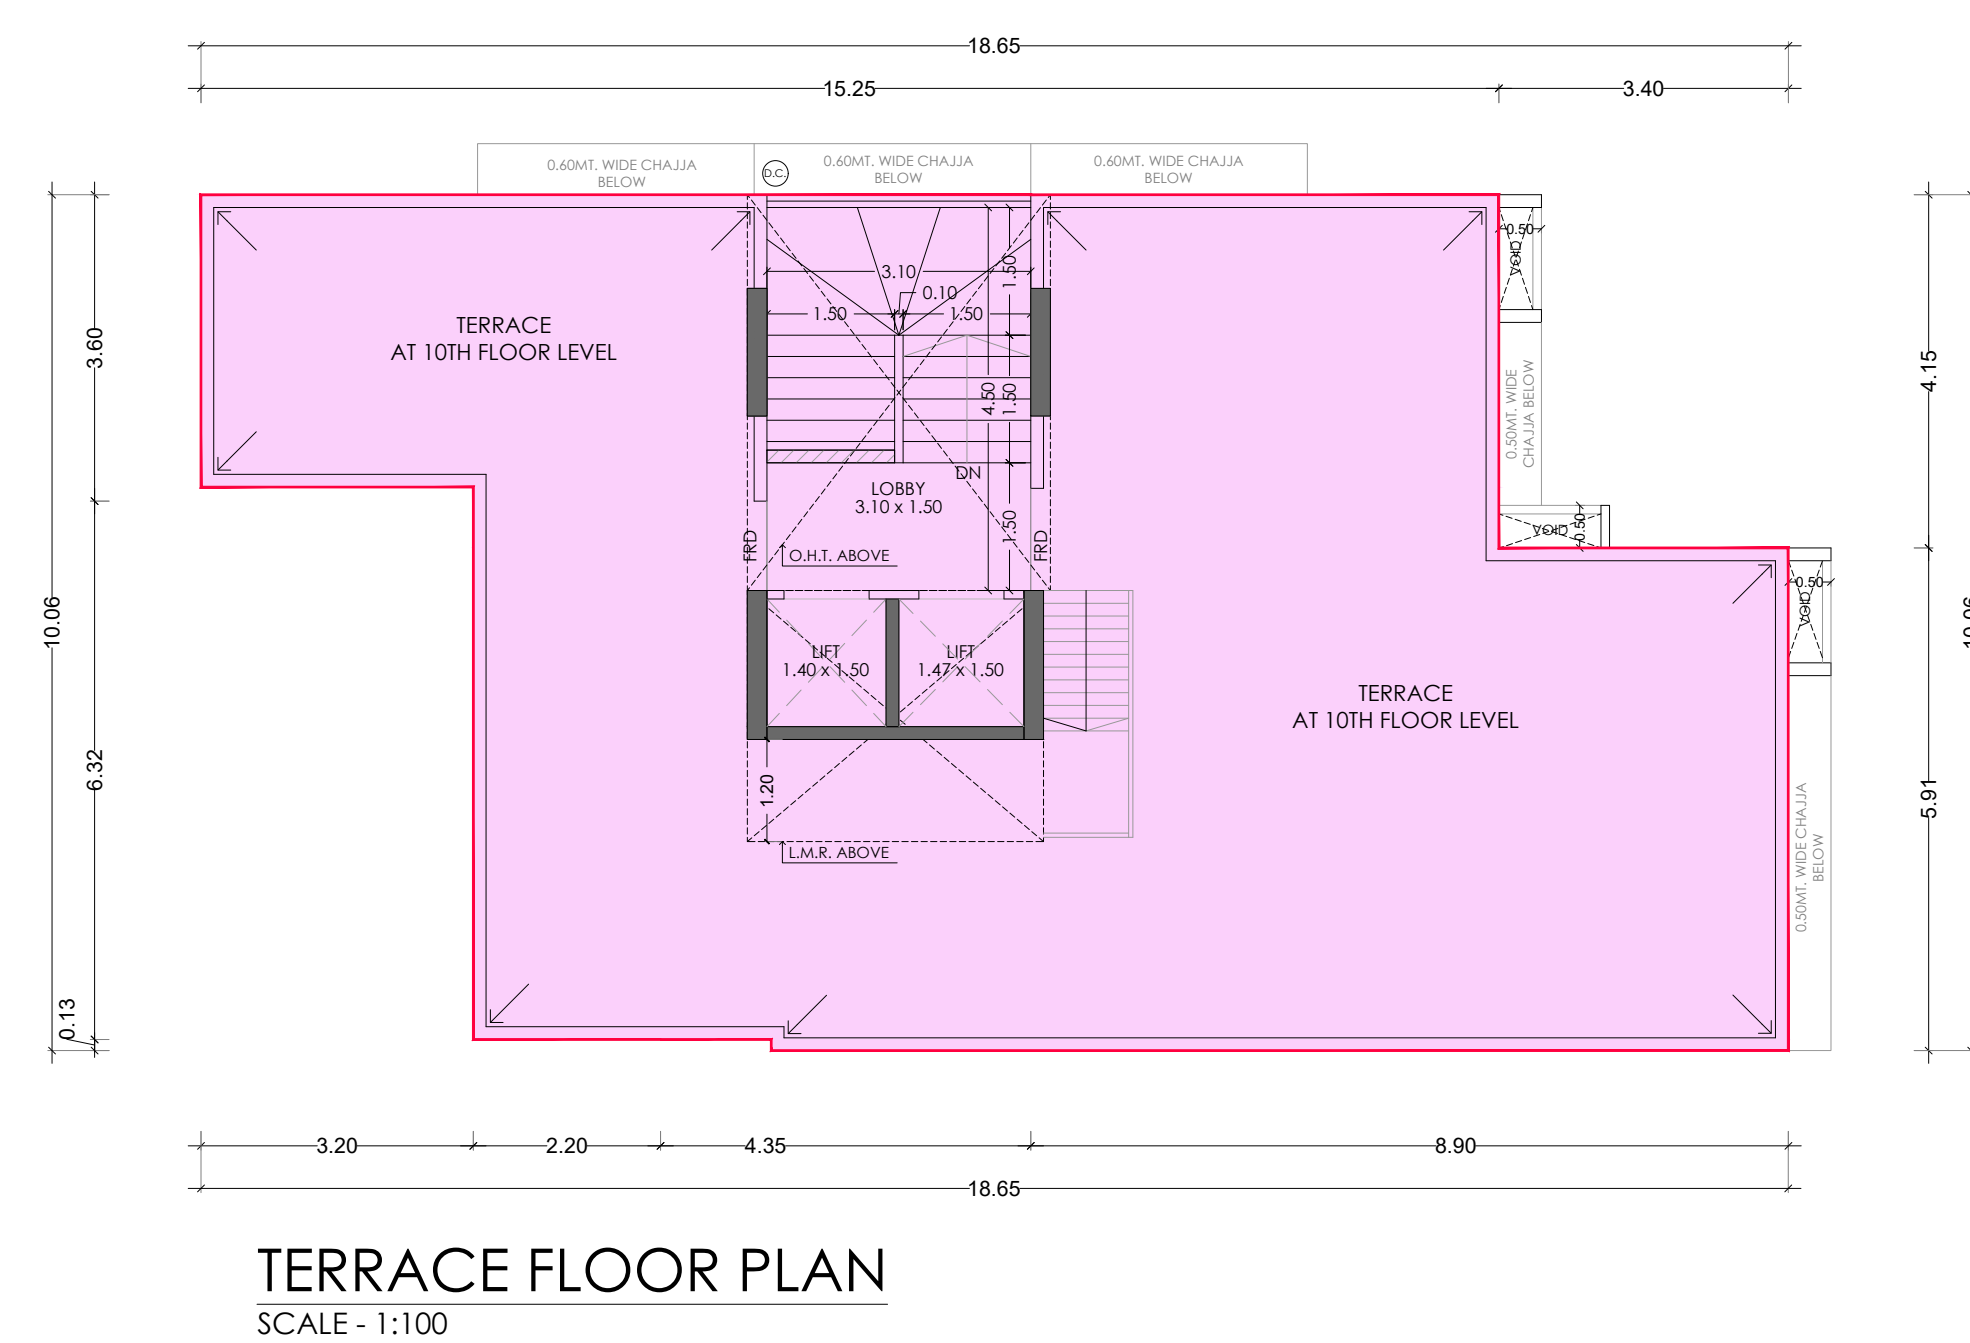
BLOCK PLAN
SCALE - 1:500

TABLE NO. - V			
COMPUTATION OF INCENTIVE BUA FOR PROPOSAL UNDER REG. 33(7)(B) OF DCPR 2004			
SR. NO.	DESCRIPTION	AREA	
1	EXISTING BUA INCLUDING NR USER	463.38	
2	10% INCENTIVE BUA ON 1 ABOVE	46.34	
3	NO. OF RESIDENTIAL TENEMENTS AS PER APPROVED APPROVED OC PLAN UND. CE/31/36/85/14/R DTD. 19.12.1981	09.00	
4	INCENTIVE BUA BASED ON NO. OF RESIDENTIAL TENEMENTS (SR. NO. 3 X 10)	90.00	
5	PERMISSIBLE INCENTIVE BUA WHOEVER IS MORE OUT OF SR. NO. 2 & SR. NO. 4 ABOVE	90.00	
6	INCENTIVE FS CLAIMED NOW	30.00	

TABLE NO. I												
PROPOSED BUILT UP AREA STATEMENT												
SR. NO.	WING	FLOOR NO.	PROPOSED BUA IN SQ.MT.		TOTAL IN SQ.MT. (+/-)	COMMERCIAL		RESIDENTIAL		FLAT/IN SOCIETY OFFICE / FITNESS CENTRE/ REFUGEE AREA		
(1)	(2)	(3)	(4)	(5)	(6)	(7)	(8)	(9)	(10)	(11)	(12)	
1	GROUND	---	58.48	---	58.48	7.20	---	20.96	---	SHOP	---	
		1ST	79.01	---	79.71	7.58	---	21.28	---	SHOP	---	
		2ND	---	124.41	---	124.41	---	---	19.80	---	FLATS	---
		3RD	---	130.21	---	130.21	---	---	19.80	---	FLATS	---
		4TH	---	132.14	---	132.14	---	---	19.64	---	FLATS	---
		5TH	---	---	---	---	---	---	---	---	---	---
		6TH	---	---	---	---	---	---	---	---	---	---
		7TH	---	---	---	---	---	---	---	---	---	---
		8TH	---	---	---	---	---	---	---	---	---	---
		9TH	---	---	---	---	---	---	---	---	---	---
2	TOTAL BUA	PROPOSED	137.49	386.76	524.25	16.78	102.92	---	---	---	---	
3	FUNGIBLE COMPENSATORY AREA PROPOSED (SR. NO. 21-35 OR AS PROPOSED)	---	---	30.87	30.87	---	---	---	---	---	---	
4	NET BUA PROPOSED (2-3) FITNESS CENTRE	---	137.49	355.89	493.38	---	---	---	---	---	---	
5	PERMISSIBLE 2 X 2% = 524.25 X 2% = 10.49 SQ.MT.	PROVIDED	---	+	---	---	---	---	---	---	---	
6	PERMISSIBLE 1 X 2% = 524.25 X 1% = 5.24 SQ.MT.	PROVIDED	---	+	---	---	---	---	---	---	---	
7	PERMISSIBLE 1 X 2% = 524.25 X 1% = 5.24 SQ.MT.	PROVIDED	---	+	---	---	---	---	---	---	---	
8	PERMISSIBLE 2 X 2% = 524.25 X 2% = 10.49 SQ.MT.	PROVIDED	---	+	---	---	---	---	---	---	---	
9	PERMISSIBLE 1 X 2% = 524.25 X 1% = 5.24 SQ.MT.	PROVIDED	---	+	---	---	---	---	---	---	---	
10	PERMISSIBLE 1 X 2% = 524.25 X 1% = 5.24 SQ.MT.	PROVIDED	---	+	---	---	---	---	---	---	---	
113	PERMISSIBLE											

C.A. LINE DIAGRAM - FLAT NO. 201
SCALE - 1:100

FLAT NO. 201					
01	2.45	X	3.14	X	INO = 7.69 SQ.MT.
02	3.25	X	2.04	X	INO = 6.63 SQ.MT.
03	3.15	X	0.31	X	INO = 0.98 SQ.MT.
04	3.30	X	1.05	X	INO = 3.47 SQ.MT.
05	3.07	X	1.75	X	INO = 5.37 SQ.MT.
06	2.20	X	2.50	X	INO = 5.5 SQ.MT.
07	1.25	X	3.38	X	INO = 4.23 SQ.MT.
08	2.95	X	3.51	X	INO = 10.35 SQ.MT.
TOTAL ADDITION					44.2 SQ.MT.

C.A. LINE DIAGRAM - FLAT NO. 301
SCALE - 1:100

FLAT NO. 301					
01	3.20	X	3.14	X	INO = 10.05 SQ.MT.
02	3.15	X	3.45	X	INO = 10.87 SQ.MT.
03	3.30	X	1.05	X	INO = 3.44 SQ.MT.
04	3.07	X	1.75	X	INO = 5.37 SQ.MT.
05	2.20	X	2.50	X	INO = 5.5 SQ.MT.
06	1.25	X	3.38	X	INO = 4.23 SQ.MT.
07	2.95	X	3.51	X	INO = 10.35 SQ.MT.
TOTAL ADDITION					49.82 SQ.MT.


C.A. LINE DIAGRAM - FLAT NO. 401
SCALE - 1:100

FLAT NO. 401, 501, 601, 701, 801 & 901					
01	6.35	X	3.135	X	INO = 19.91 SQ.MT.
02	3.15	X	0.31	X	INO = 0.98 SQ.MT.
03	3.30	X	1.05	X	INO = 3.47 SQ.MT.
04	3.07	X	1.75	X	INO = 5.37 SQ.MT.
05	3.45	X	3.375	X	INO = 11.64 SQ.MT.
06	2.95	X	3.506	X	INO = 10.34 SQ.MT.
TOTAL ADDITION					51.71 SQ.MT.


CARPET AREA STATEMENT FOR PARKING PURPOSE ONLY

C.A. LINE DIAGRAM - FLAT NO. 202
SCALE - 1:100


FLAT NO. 202					
01	5.20	X	3.15	X	INO = 16.38 SQ.MT.
02	4.00	X	0.30	X	INO = 1.2 SQ.MT.
03	1.35	X	1.05	X	INO = 1.42 SQ.MT.
04	2.80	X	0.55	X	INO = 1.54 SQ.MT.
TOTAL ADDITION					20.54 SQ.MT.

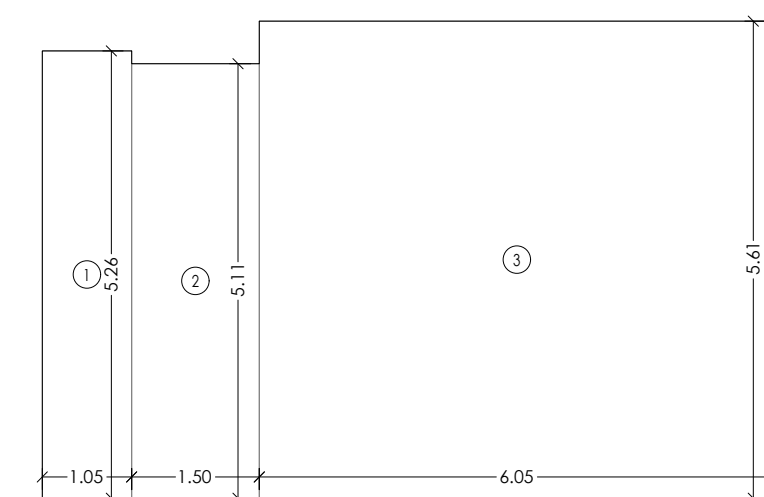


FLAT NO. 203					
01	5.20	X	3.15	X	INO = 16.38 SQ.MT.
02	4.15	X	1.20	X	INO = 4.98 SQ.MT.
03	4.00	X	0.85	X	INO = 3.40 SQ.MT.
04	0.10	X	1.05	X	INO = 0.11 SQ.MT.
05	1.90	X	1.10	X	INO = 2.09 SQ.MT.
TOTAL ADDITION					26.96 SQ.MT.

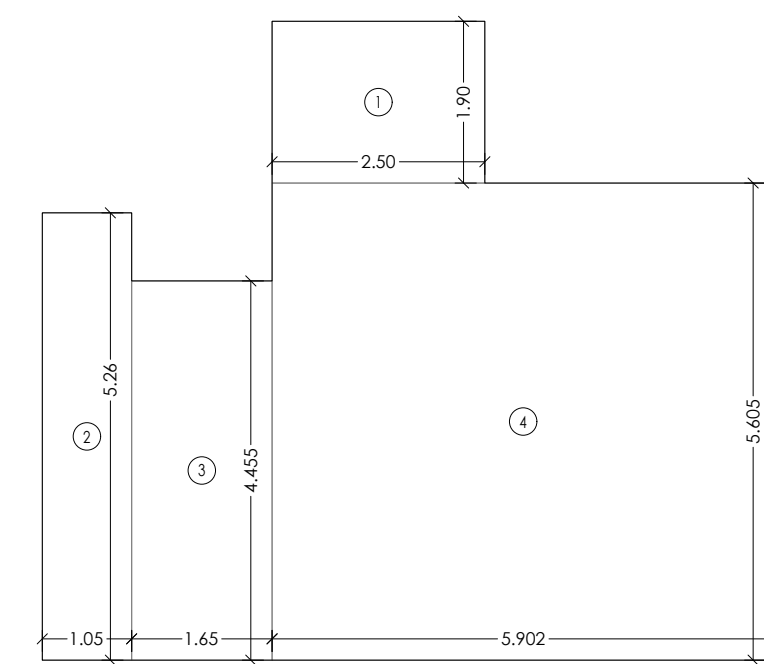


FLAT NO. 303					
01	2.50	X	1.90	X	INO = 4.75 SQ.MT.
02	1.05	X	5.26	X	INO = 5.52 SQ.MT.
03	1.65	X	4.455	X	INO = 7.35 SQ.MT.
04	5.902	X	5.605	X	INO = 33.08 SQ.MT.
TOTAL ADDITION					50.70 SQ.MT.

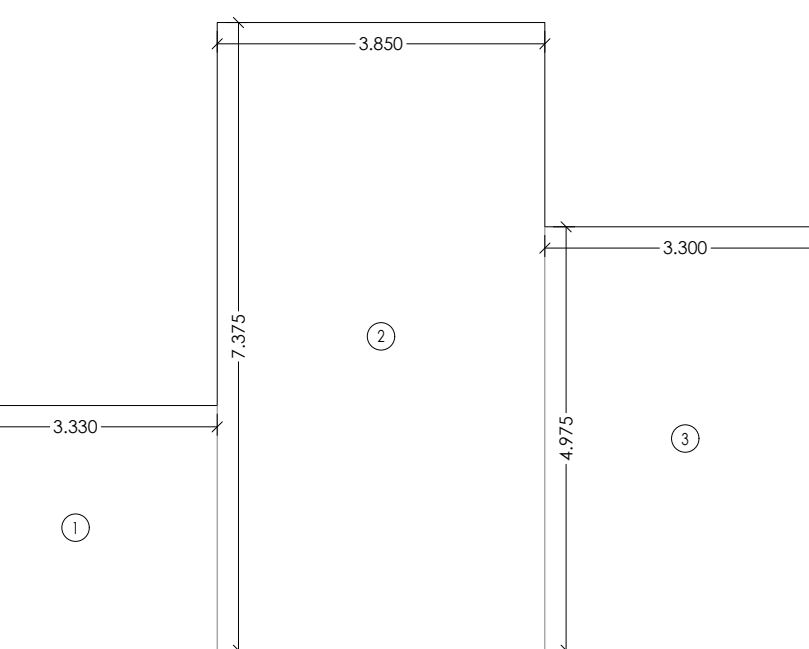


SHOP NO. 01 - GROUND FLOOR					
01	3.33	X	2.875	X	INO = 9.57 SQ.MT.
02	3.850	X	7.375	X	INO = 28.39 SQ.MT.
03	3.30	X	4.975	X	INO = 16.41 SQ.MT.
TOTAL ADDITION					54.37 SQ.MT.

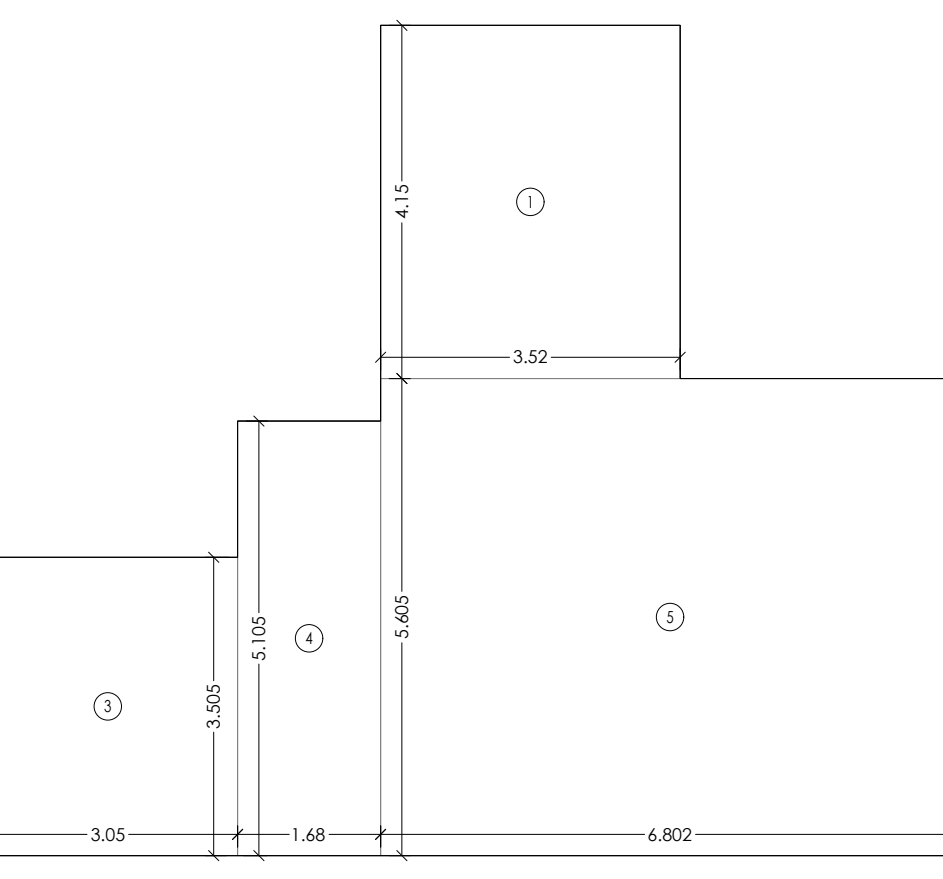


SHOP NO. 101 - 1ST FLOOR					
01	3.52	X	4.15	X	INO = 14.61 SQ.MT.
02	0.28	X	3.375	X	INO = 0.95 SQ.MT.
03	3.05	X	3.505	X	INO = 10.69 SQ.MT.
04	1.48	X	5.105	X	INO = 8.58 SQ.MT.
05	4.802	X	5.605	X	INO = 38.13 SQ.MT.
TOTAL ADDITION					72.96 SQ.MT.

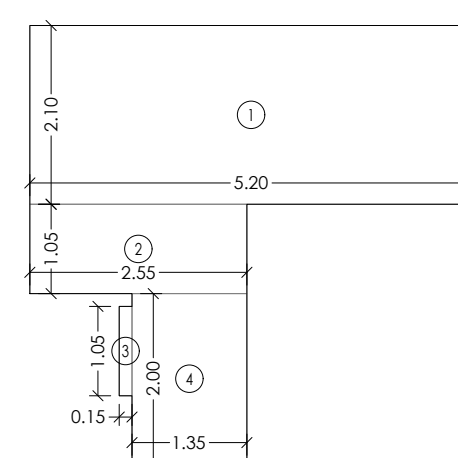C.A. LINE DIAGRAM - FLAT NO. 302
SCALE - 1:100

FLAT NO. 302					
01	2.10	X	5.20	X	INO = 10.92 SQ.MT.
02	2.55	X	1.05	X	INO = 2.68 SQ.MT.
03	0.15	X	1.05	X	INO = 0.16 SQ.MT.
04	1.35	X	2.00	X	INO = 2.70 SQ.MT.
TOTAL ADDITION					16.46 SQ.MT.

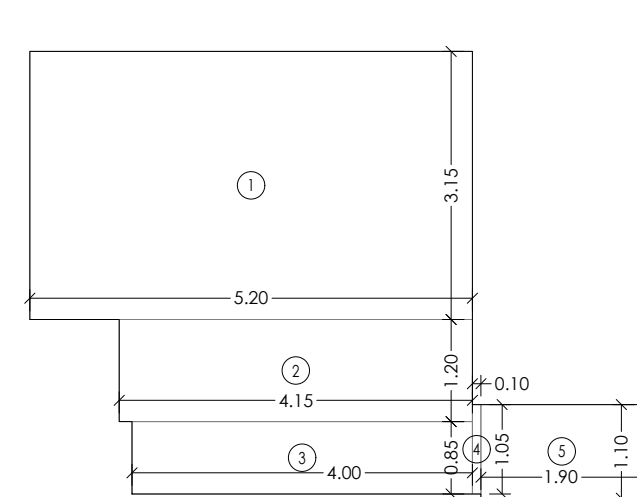

FLOOR FLAT NO. 402 & 502					
01	5.20	X	3.15	X	INO = 16.38 SQ.MT.
02	4.15	X	1.20	X	INO = 4.98 SQ.MT.
03	4.00	X	0.85	X	INO = 3.40 SQ.MT.
04	0.10	X	1.05	X	INO = 0.11 SQ.MT.
05	1.90	X	1.10	X	INO = 2.09 SQ.MT.
TOTAL ADDITION					26.96 SQ.MT.

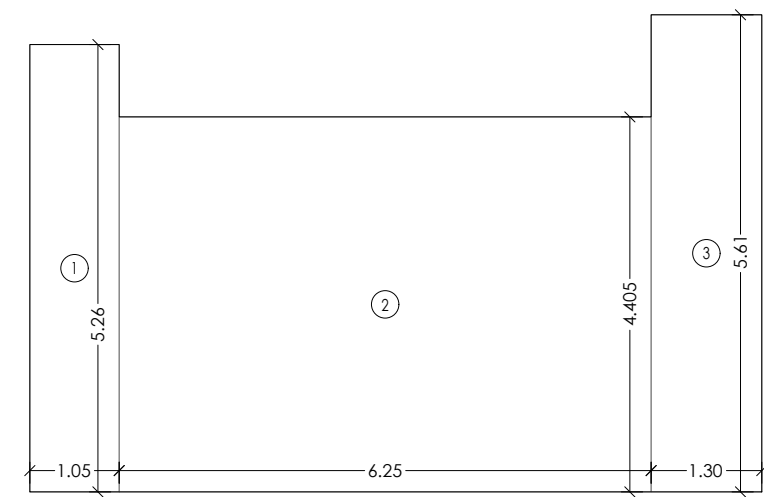

FLAT NO. 403 & 503					
01	5.20	X	3.15	X	INO = 16.38 SQ.MT.
02	4.15	X	1.20	X	INO = 4.98 SQ.MT.
03	4.00	X	0.85	X	INO = 3.40 SQ.MT.
04	0.10	X	1.05	X	INO = 0.11 SQ.MT.
05	1.90	X	1.10	X	INO = 2.09 SQ.MT.
TOTAL ADDITION					26.96 SQ.MT.

FORM 'II'

CONTENTS OF SHEET
4TH FLOOR PLAN & TERRACE FLOOR PLAN
SECTION A-A, SECTION B-B, SECTION C-C & SECTION D-D
SECTION THROUGH TOILET & TOILET DUCT & SECTION THROUGH WINDOW & CHAJJA

STAMP OF DATE OF RECEIPT OF PLANS STAMP OF APPROVAL OF PLANS

THE DRAWING SHALL READ IN CONJUNCTION WITH IOD CONDITIONS UNDER NO. FILE NO. P-7476/2021/(307/136)/P/N WARD/VALNAI SIGN ON EVEN DATE

THIS PLAN IS DIGITALLY SIGNED & DOES NOT REQUIRE SIGNATURE.

ANAND DADU SALVE Digitally signed by ANAND DADU SALVE Date: 2022.07.18 Time: 15:07:19 +05'30'		HARESH CHANDRAN BHARGAT Digitally signed by HARESH CHANDRAN BHARGAT Date: 2022.07.18 Time: 15:03:32 +05'30'		Anil Prabhakar Dhiwar Digitally signed by Anil Prabhakar Dhiwar Date: 2022.07.18 Time: 15:03:32 +05'30'							
S.E.B.P. P-2		A.E.B.P. P/N WARD		E.E.B.P. P WARD							
NORTH											
DESCRIPTION OF PROPOSAL AND PROPERTY											
PROPOSED RE-DEVELOPMENT OF SOCIETY BUILDING NAMED "SINDHU APARTMENT CHSL" SITUATED ON C.T.S NO. 307/136, OF VALNAI VILLAGE, IN MARVE LINE ROAD, MITH CHOWKI MALAD (WEST) MUMBAI- 400064											
NAME OF OWNER		MR. AMBAR D. CHANCHAD, PARTNER OF CEMENTERS DEVELOPERS C.A. TO SINDHU APARTMENT CO. OP. SOCIETY LTD. (OWNER)									
ADDRESS OF OWNER		SIGNATURE OF OWNER									
G-4, PARLIAT TOWERS, SAKI VIHAR ROAD, NEAR GURUKRUPA RESTAURANT, SAKINAKA, ANDHER EAST, MUMBAI - 400072											
AMBAR CHIRUBHAI CHANCHAD Digitally signed by AMBAR CHIRUBHAI CHANCHAD Date: 2022.07.18 Time: 15:03:32 +05'30'											
JOB NO.		DATE		DRAWN BY							
2105		15.07.2022		AMISHA C.							
SIGNATURE, NAME & ADDRESS OF LICENCED ARCHITECTS		SCALE		CHECKED BY							
		AS STATED		TANVI D.							
SIGNATURE OF ARCHITECT											