



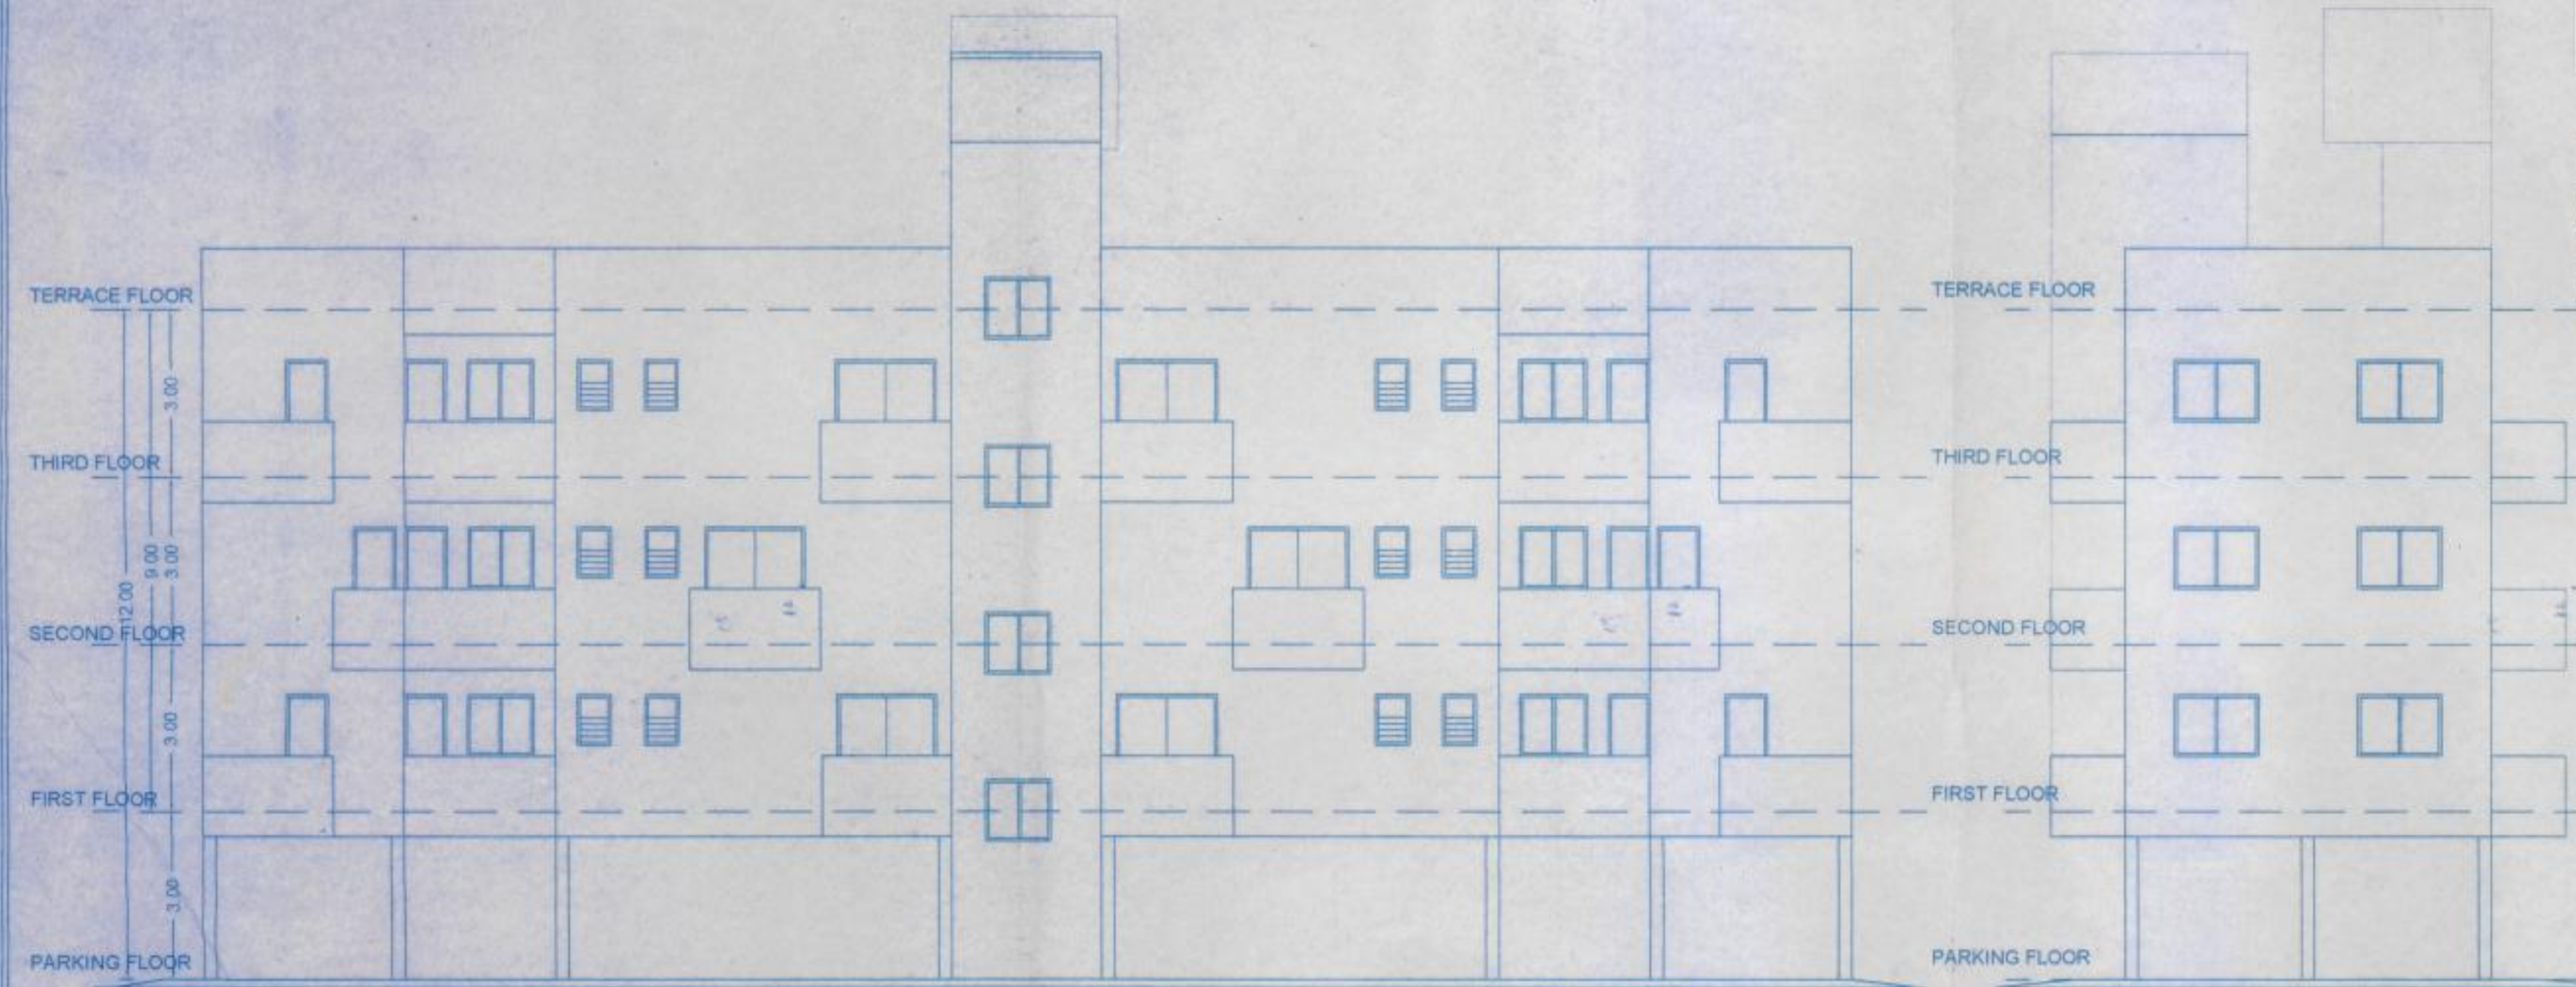

SOUTH SIDE PLAN
SCALE - 1:100

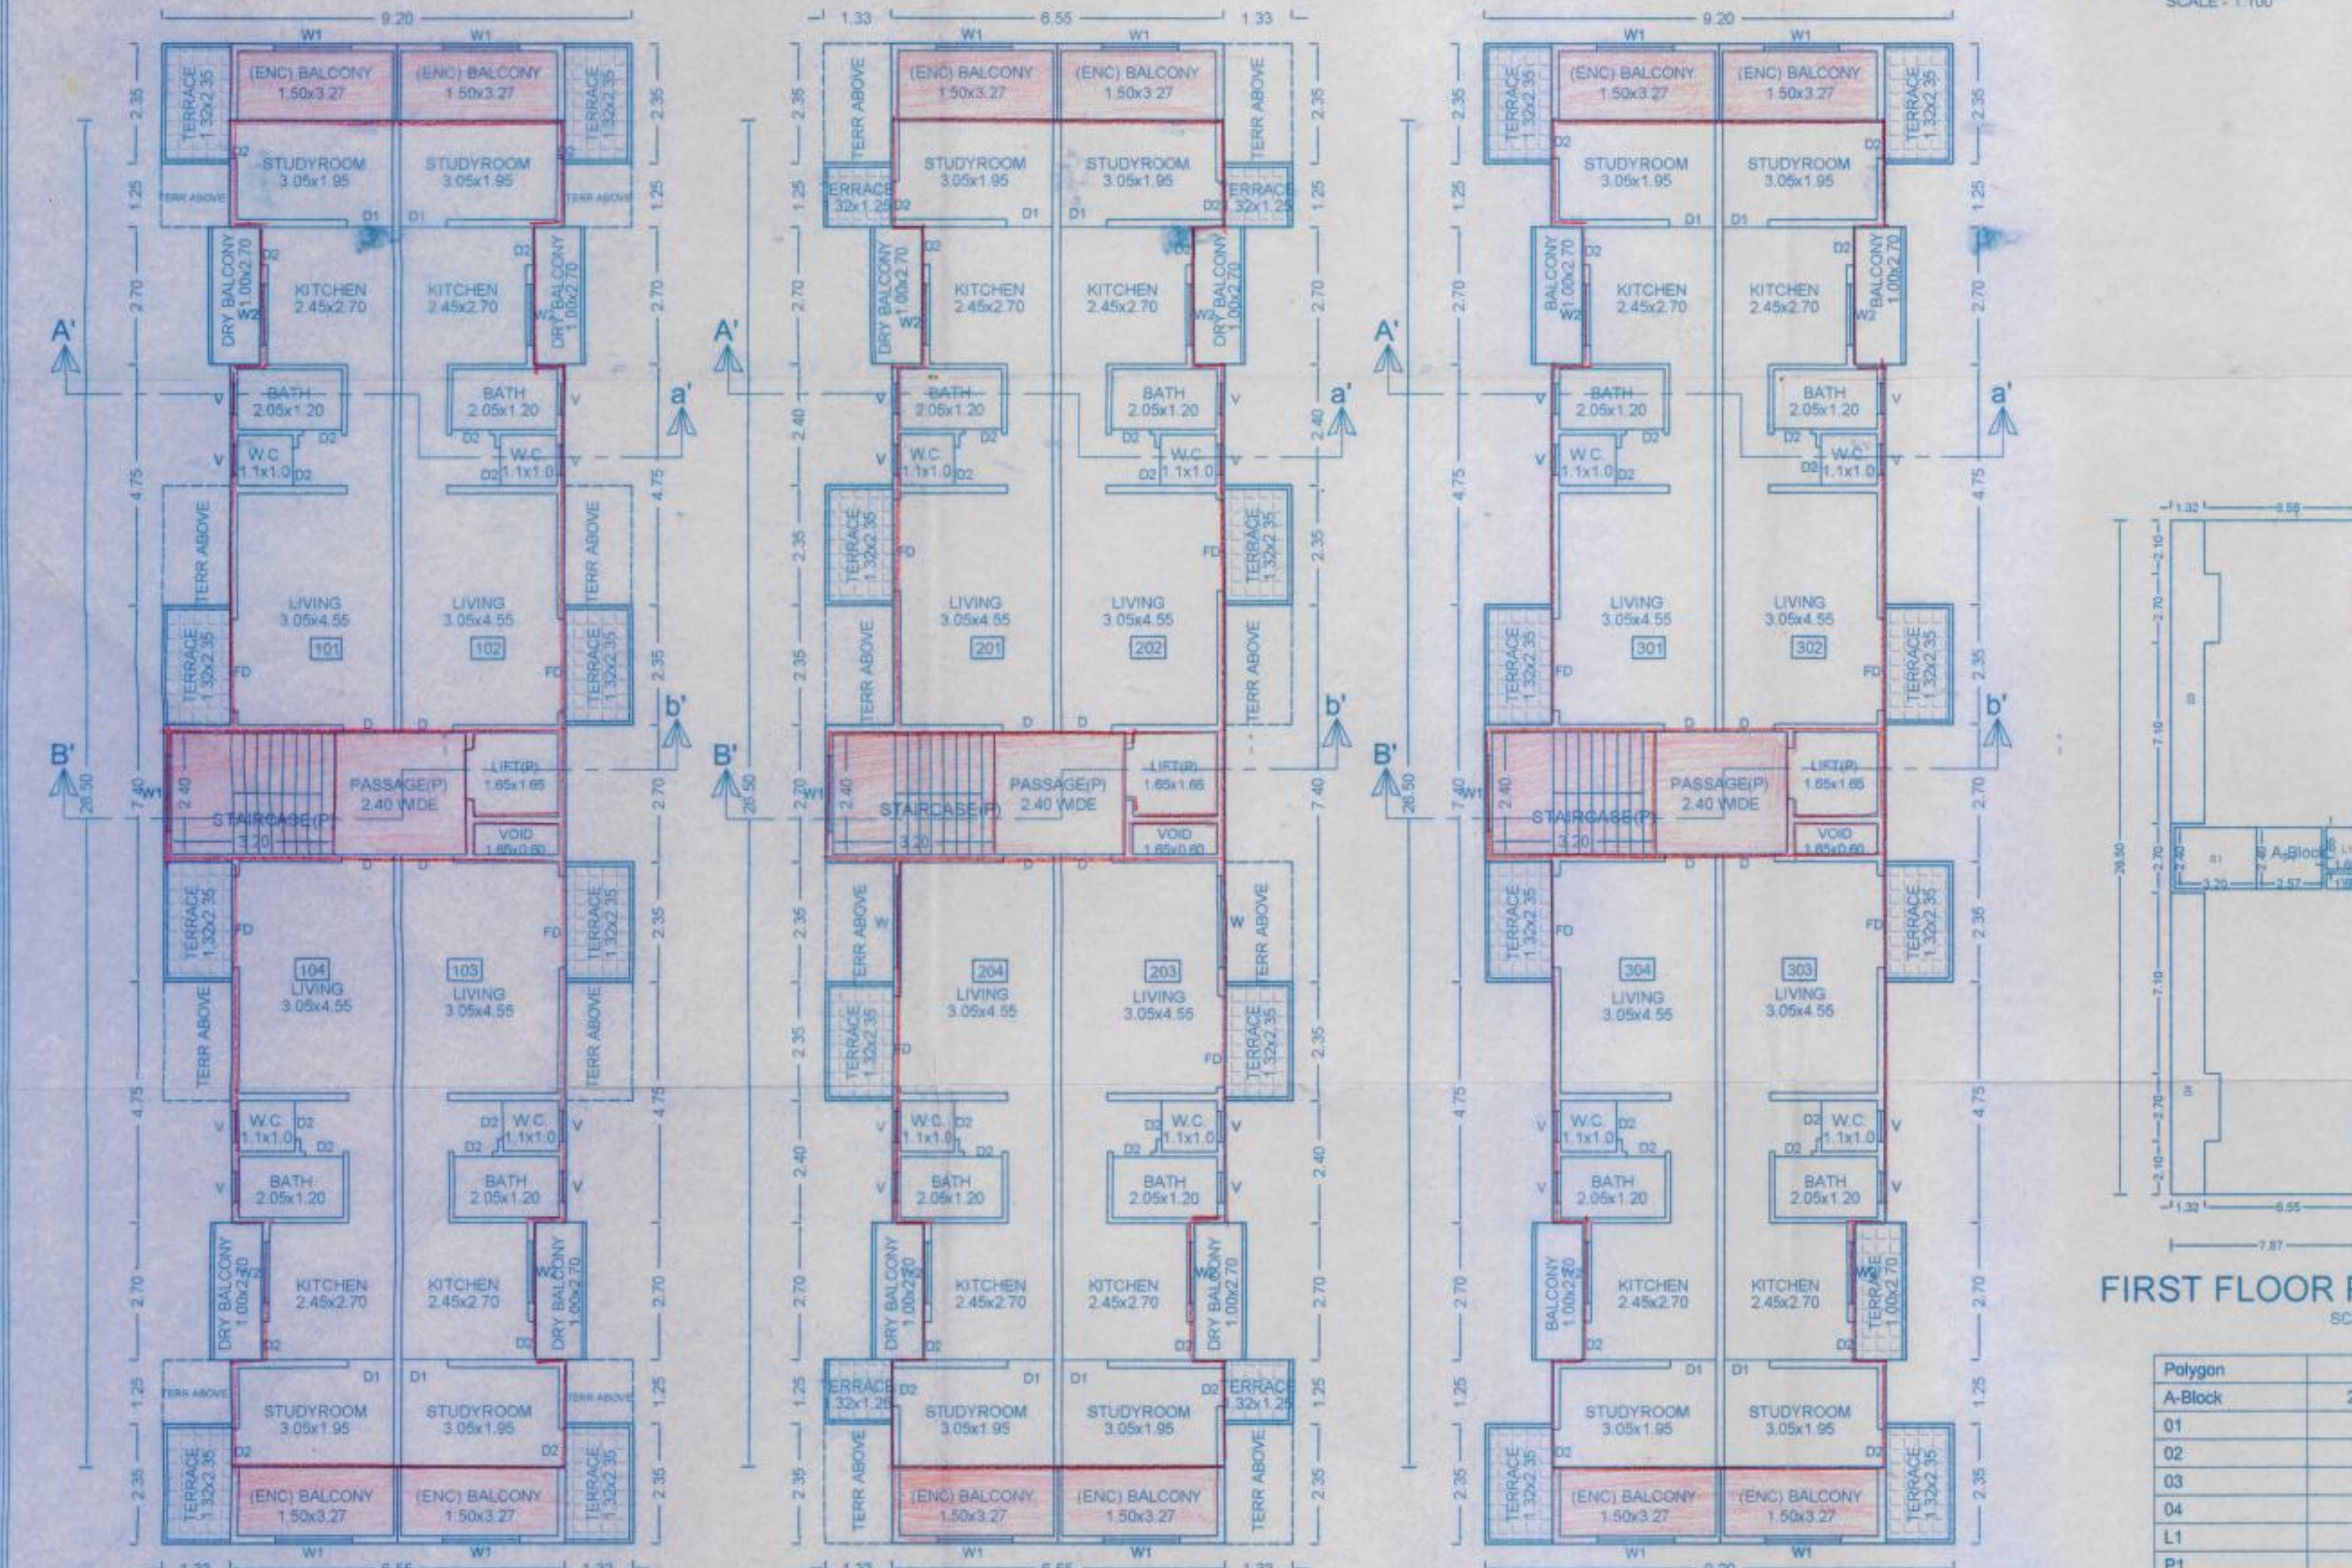

FIRST FLOOR PLAN
SCALE - 1:100

SECOND FLOOR PLAN
SCALE - 1:100

THIRD FLOOR PLAN
SCALE - 1:100

अट क्र. - मंदरबी बांधकाम परवानगी / मुधारीत बांधकाम परवानगी ही संबंधित विभागात रियल इस्टेट रेग्युलेशन अॅक्ट २०१६ (RERA) अंतर्गत विहित मुदतीत सोपवणी करणे बांधकामक वहील.


अट क्र. २९ सर्व बांधकाम व्यावसायिक विकसक व जागा मालक यांनी इमारत व इतर बांधकाम कामगार (रोजगार विनियमन व सेवासर्वी) अधिनियम १९४६ व कॅडेट्री कामगार (नियमन व निर्मूलन) अधिनियम १९७० अन्वयेगले सर्व कायदांनुसार असेलच सुरक्षितता व त्याचे कल्याण (welfare) विषयक कायदांनुसार तुरुन्दीची पूर्तता करून घेणे बांधकामक आहे.
अट क्र. ३० बांधकाम व्यावसायिक विकसक/जागा मालक यांनी बांधकामावर कोणते कोणत्याही प्रकारचे कायदे (Insurance) काढणे बांधकामक असून त्याबाबतचे कायदेपत्र सादर करणे कॅम्प्लायन्स जोले तपसणी टाकून देणेत येणार नाही.
अट क्र. ३१ ईश्वर, पिक्क मुल्या मलेरिया इ. दासांचे वाढीवर नियंत्रण ठेवणे साठी बांधकामाचे साईट वर साठविलेले पाण्याचे टांक्यावर प्राक्कण असणे बांधकामक आहे. तसेच साठविलेले पाण्याचे टांकीचे परिसरत साचलेले पाण्याचा निचरा करण्याची व्यवस्था नियमितपणे करणे. विकसकावर बांधकामक सोहील तसेच सडर ठिकाणी नियमितपणे मलेरिया ऑईल, एवढे फवारणी इ. बास प्रतिबंधक फवारणी नियमितपणे करणेची जबाबदारी बांधकाम व्यावसायिकावर सोहील.

STAMP OF APPROVAL


Sanctioned No. B.P. / BOPKHEL/26/2017
Subject to conditions mentioned in the
Office Order No.
even dated 10/07/2017

Pimpri
Date 10/07/2017


Deputy Engineer
Building Permission and unauthorised Building
Construction Control Department
Pimpri Chinchwad Municipal Corporation
Pimpri - 411 018.

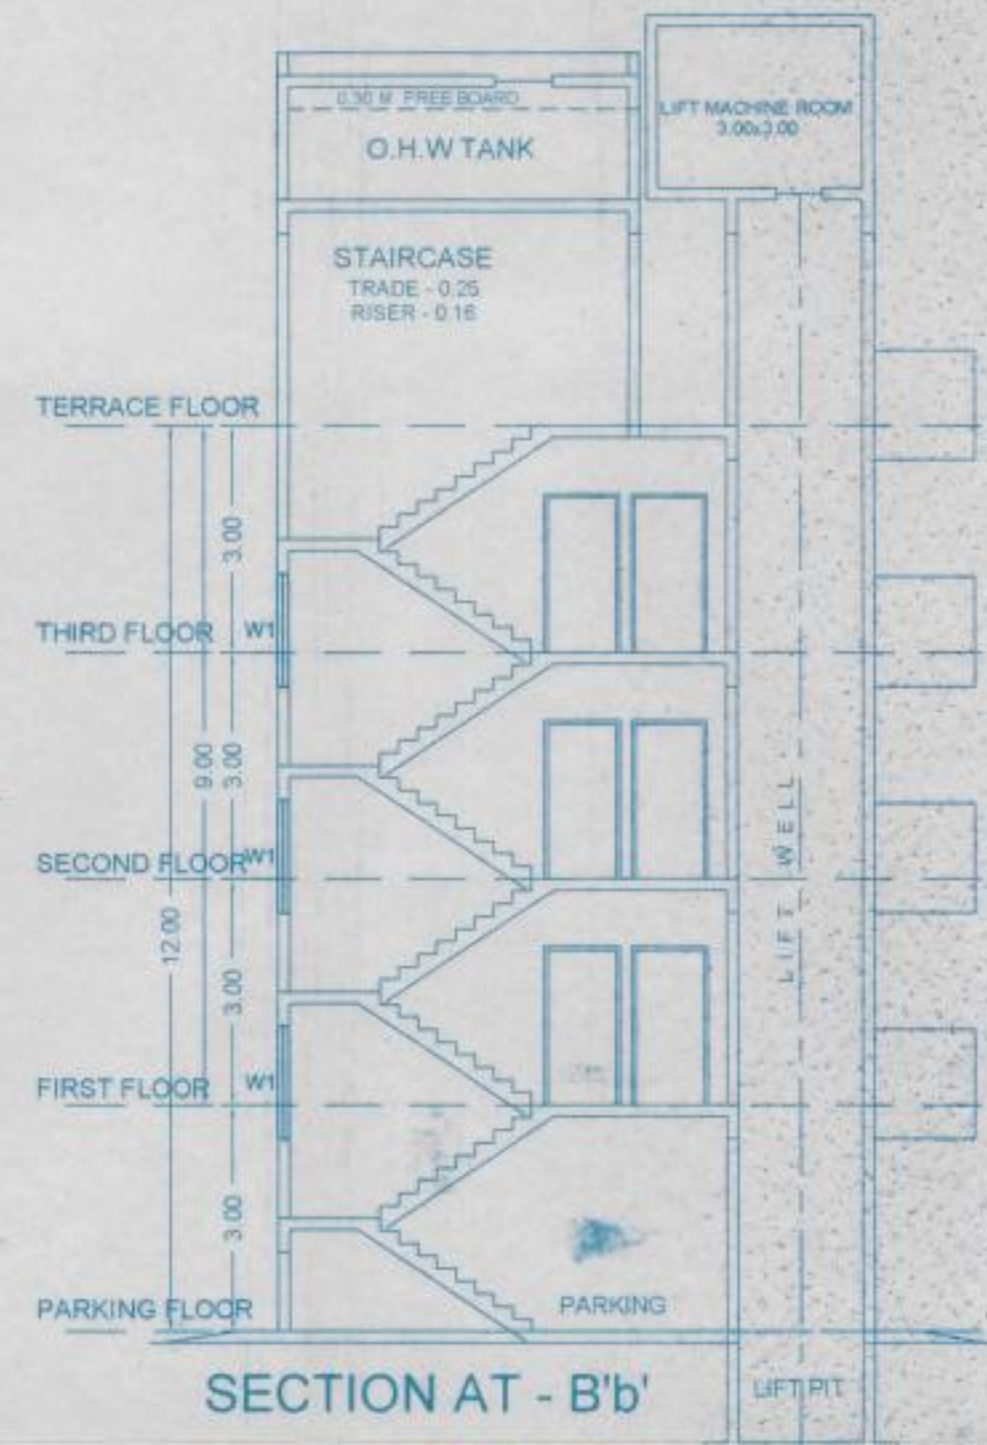

SECTION AT - B'b'

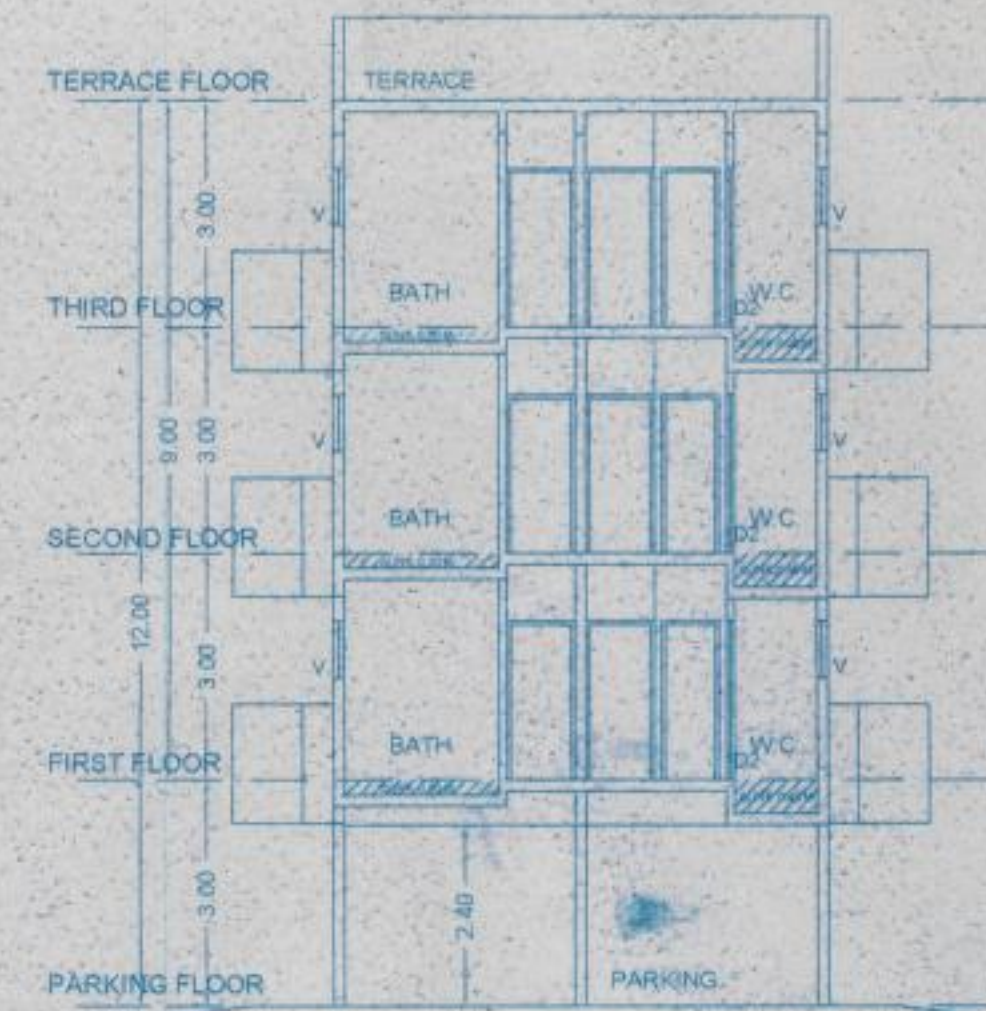

SECTION AT - A'a'

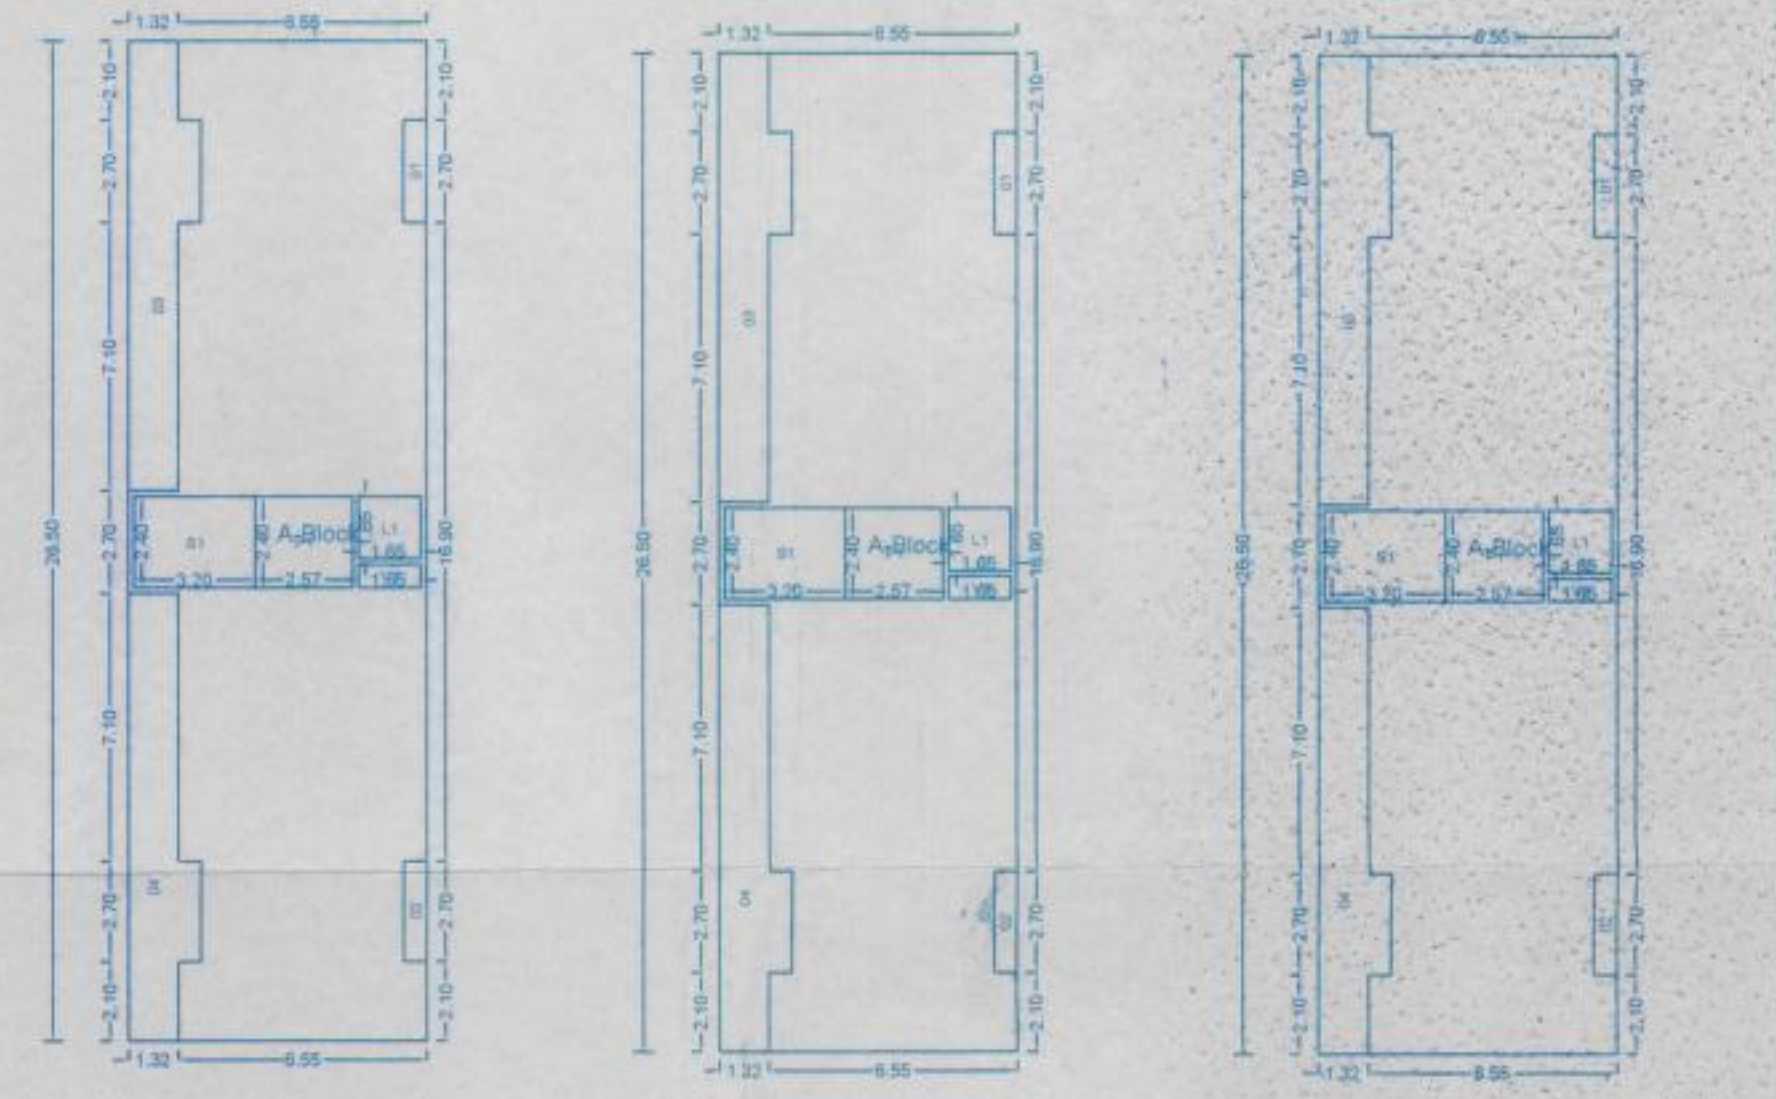

FIRST FLOOR PLAN
SCALE - 1:200

SECOND FLOOR PLAN
SCALE - 1:200

THIRD FLOOR PLAN
SCALE - 1:200

Polygon	Area
A-Block	208.55
O1	1.62
O2	1.62
O3	17.33
O4	17.33
L1	2.72
P1	6.17
V1	0.99
S1	7.68
Total	153.10

Polygon	Area
A-Block	208.55
O1	1.62
O2	1.62
O3	17.33
O4	17.33
L1	2.72
P1	6.17
V1	0.99
S1	7.68
Total	153.10

Polygon	Area
A-Block	208.55
O1	1.62
O2	1.62
O3	17.33
O4	17.33
L1	2.72
P1	6.17
V1	0.99
S1	7.68
Total	153.10

OWNER'S NAME: MRS. SWATI RAVI DUBEY THROUGH M/S. SWARTH PROPERTIES FOR SWARTH H. KUMBHAR P. A. & OTHERS		OWNER'S SIGN: <i>[Signature]</i>	
PROJECT: SURVEY NO: 148/11/6(P) HISSA NO: PLOT NO: CTS NO: DESCRIPTION: BOPKHEL			
ARCHITECT: TEJOMAY CONSULTANCY		ARCHITECT'S SIGN: <i>[Signature]</i>	
JOB NO. DRG. NO. SCALE 1:100		DRAWN BY: RAVINDRA D.D.C. CHECKED BY:	
INWARD NO. 148/11/6(P) DATE: 15-06-2017		KEY NO. 1:100 SHEET NO. 2/2	