


RERA CARPET AREA FLAT NO. 1 WING - B ON TYPICAL 19TH & 20TH FLOOR


PARTICULARS	SIZES	CARPET AREA
0.90 x 0.22	0.21	
0.90 x 1.47	1.44	
2.89 x 1.47	3.79	
4.98 x 3.30	11.46	
4.98 x 1.85	0.71	
2.43 x 1.85	4.76	
2.43 x 1.88	4.73	
1.83 x 1.10	2.01	
1.30 x 0.28	0.36	
CARPET AREA	44.02 SQ MT	

RERA CARPET AREA FLAT NO. 6 WING - B ON 20TH FLOOR


PARTICULARS	SIZES	CARPET AREA
0.90 x 0.22	0.21	
0.90 x 1.47	1.44	
2.89 x 1.47	3.79	
4.98 x 3.30	11.46	
4.98 x 1.85	0.71	
2.43 x 1.85	4.76	
2.43 x 1.88	4.73	
1.83 x 1.10	2.01	
1.30 x 0.28	0.36	
CARPET AREA	40.20 SQ MT	

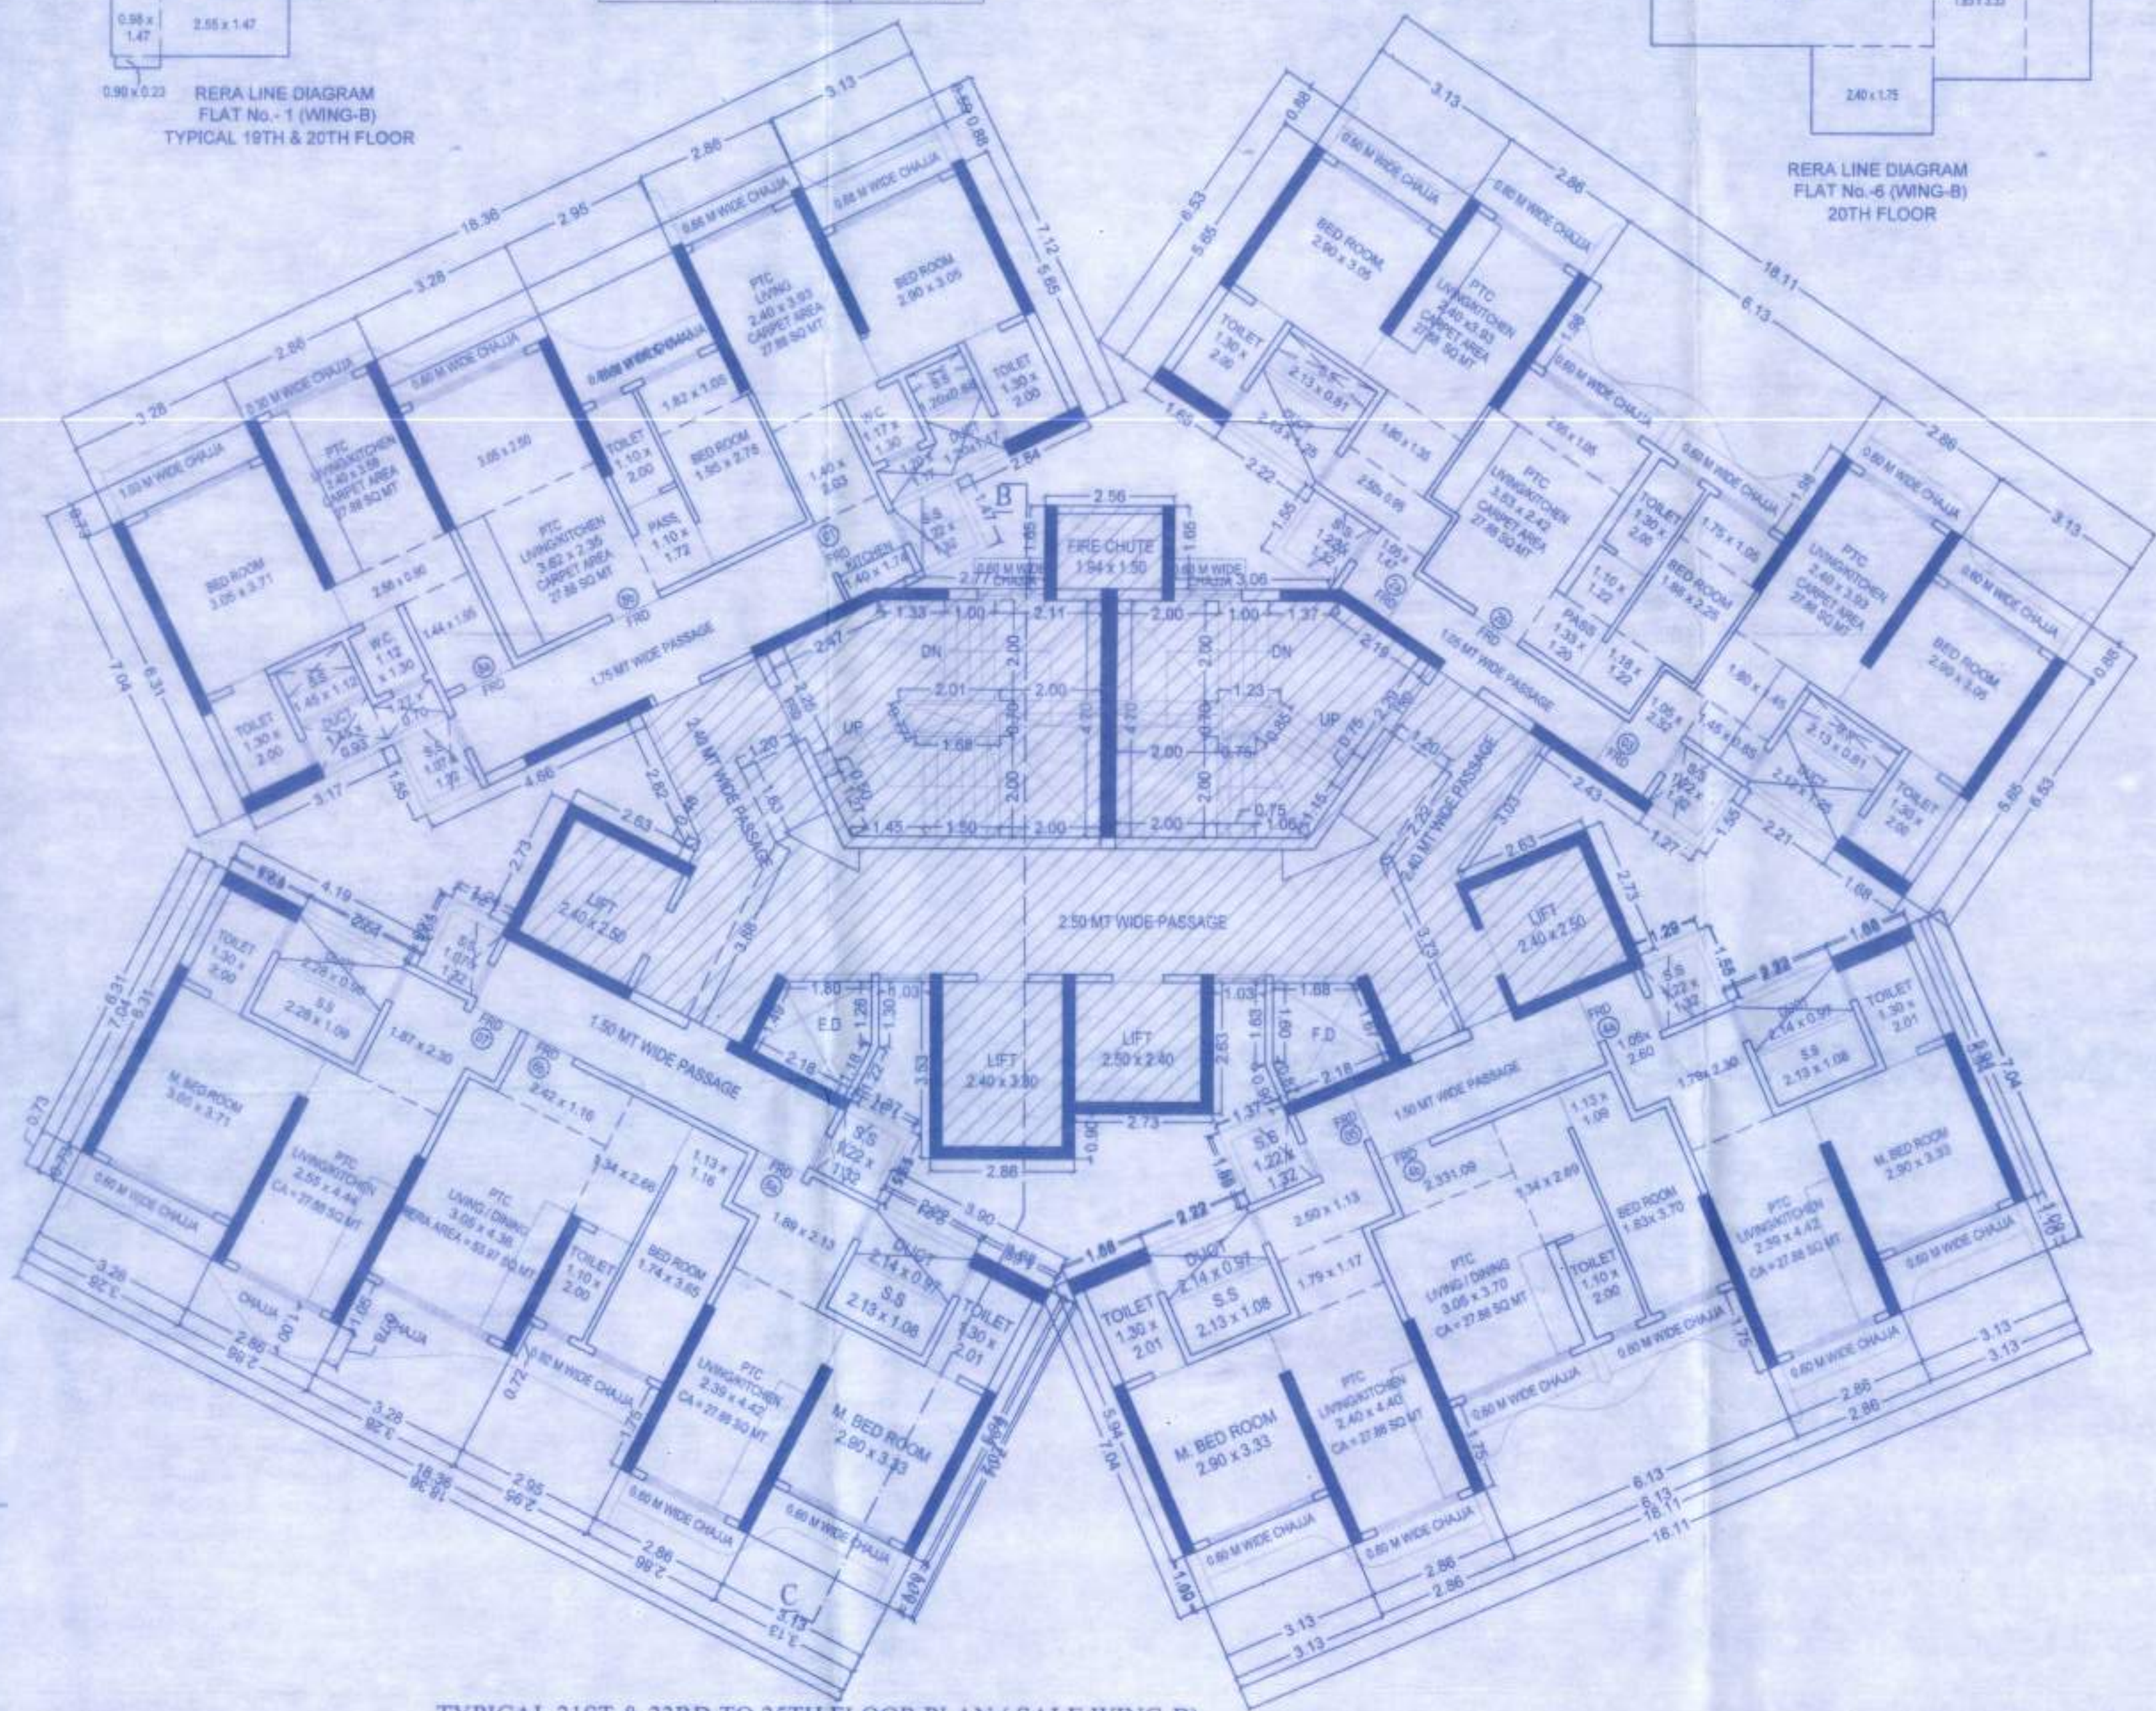


TYPICAL 21ST & 23RD TO 25TH FLOOR PLAN (SALE WING-B)

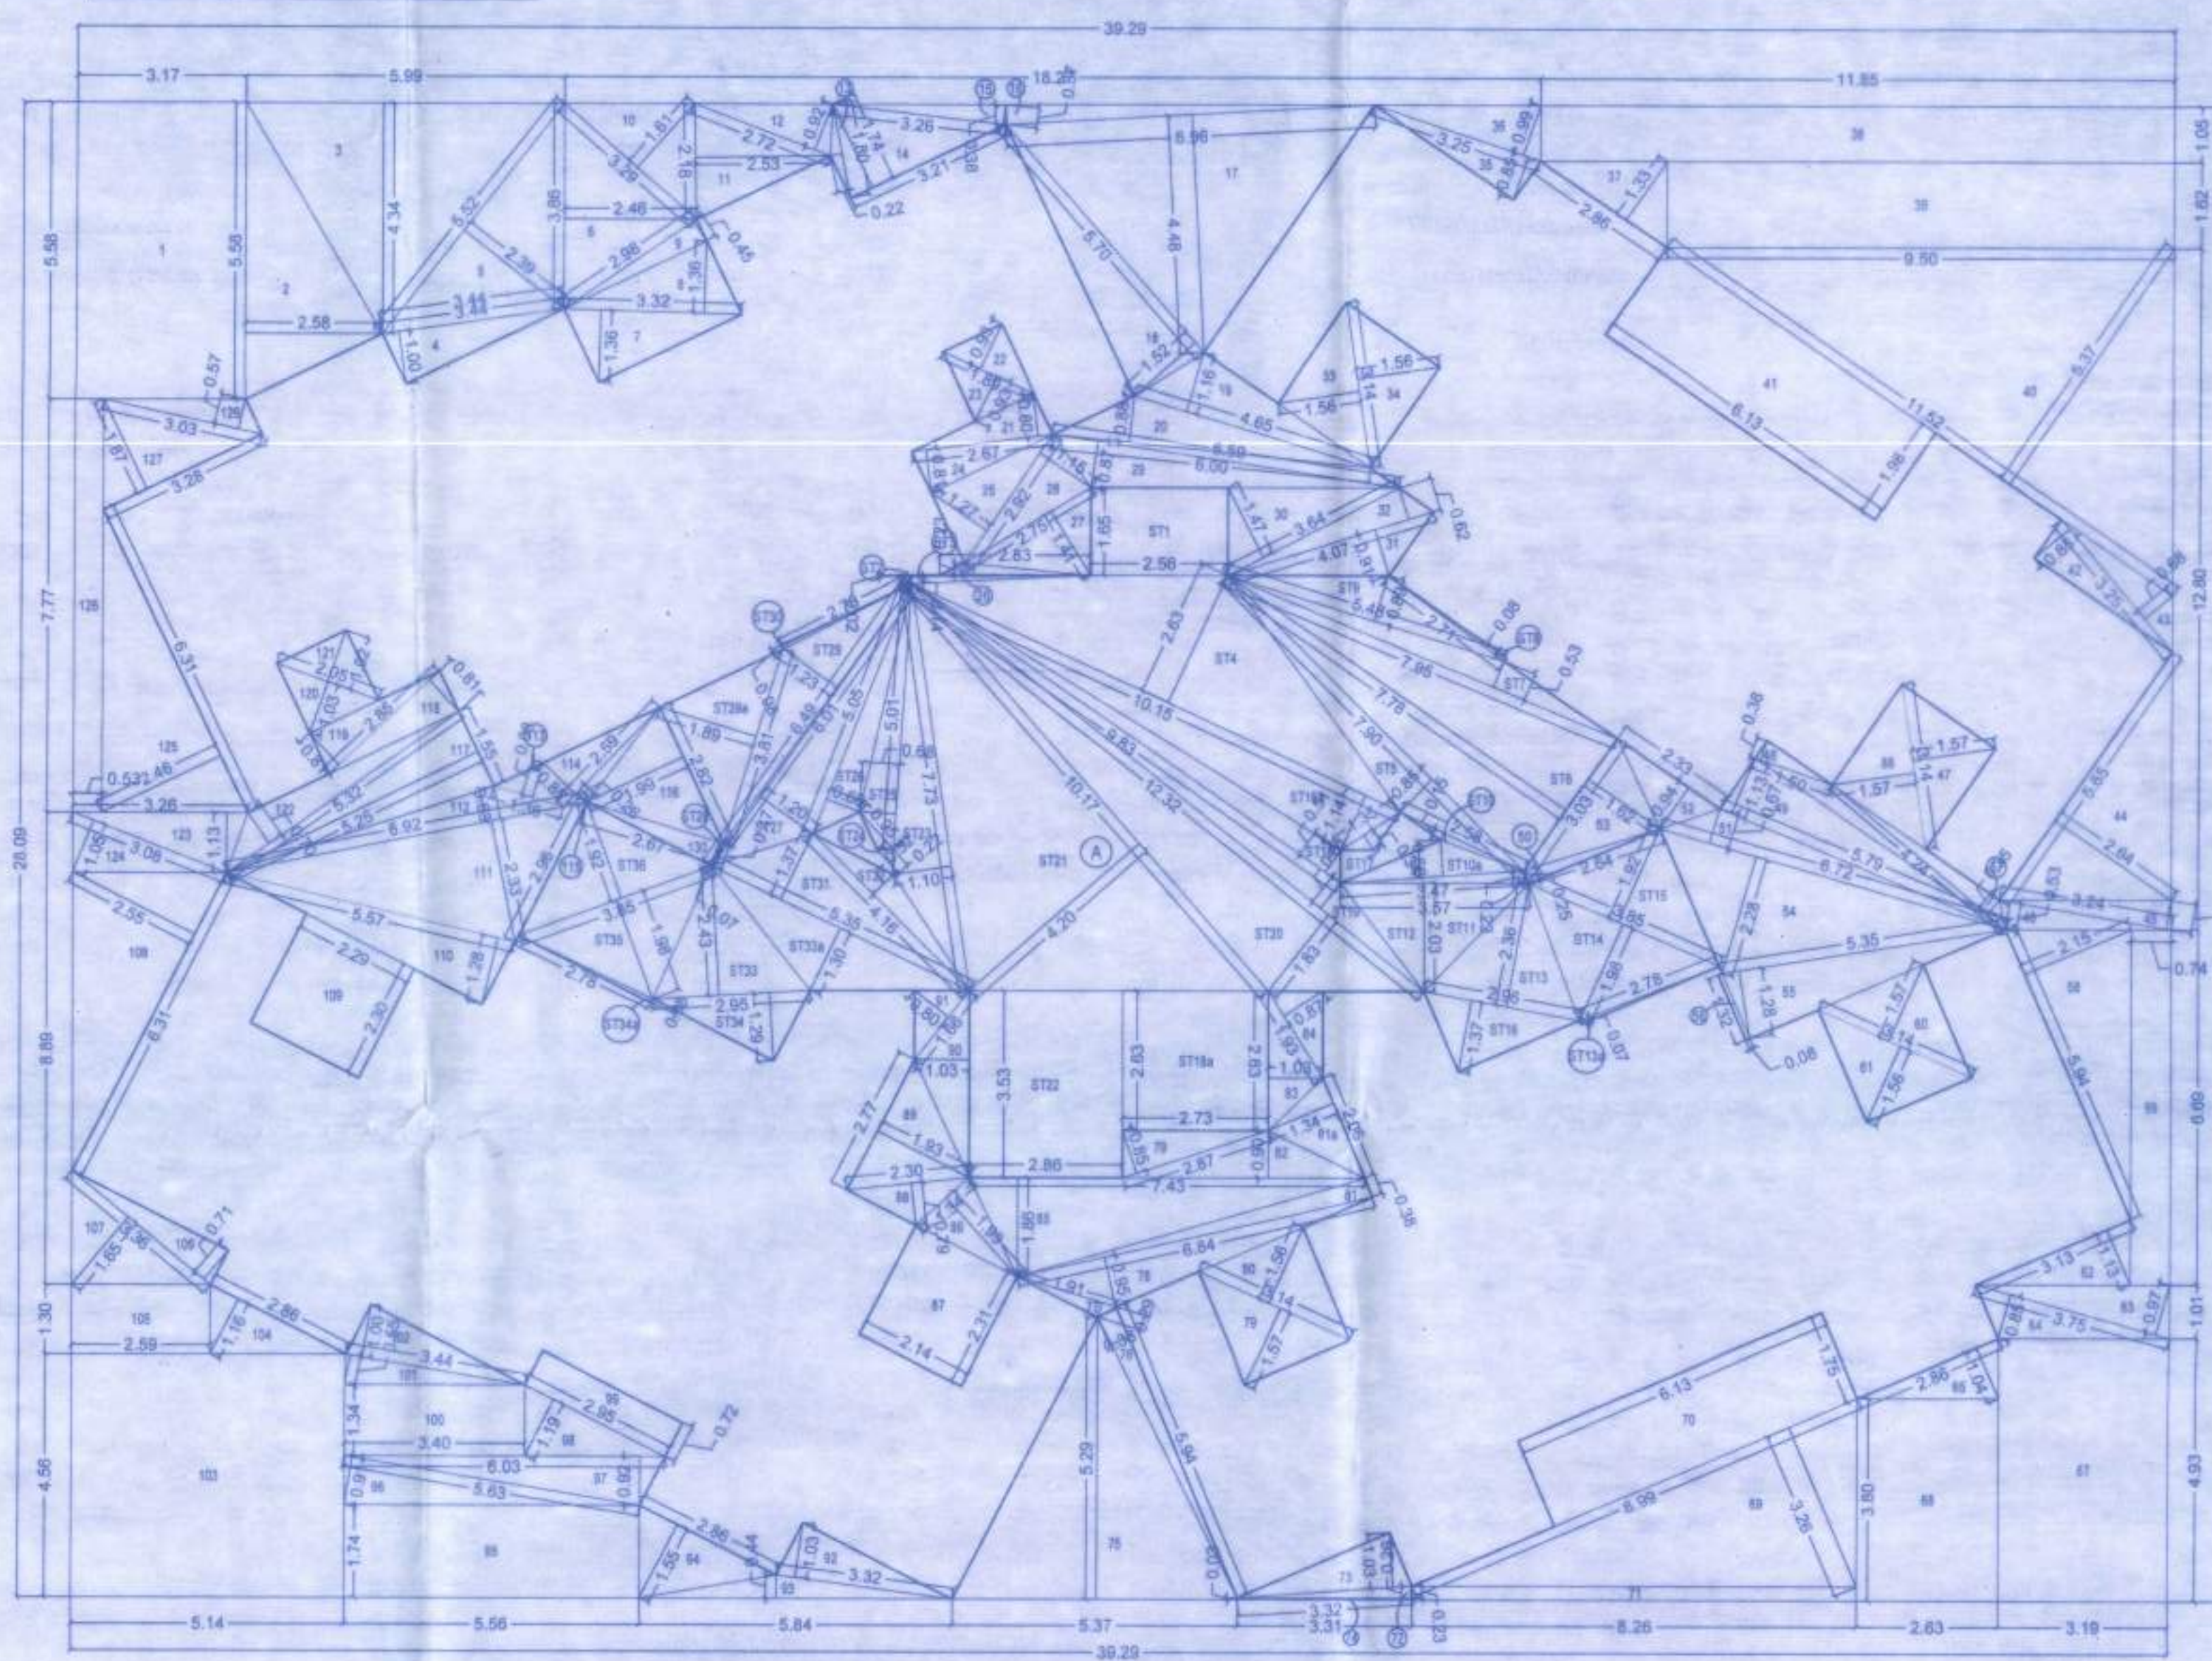

21ST, 23RD TO 25TH FLOOR BUA LINE DIGRAM (SALE WING-B) SCALE: 1:100

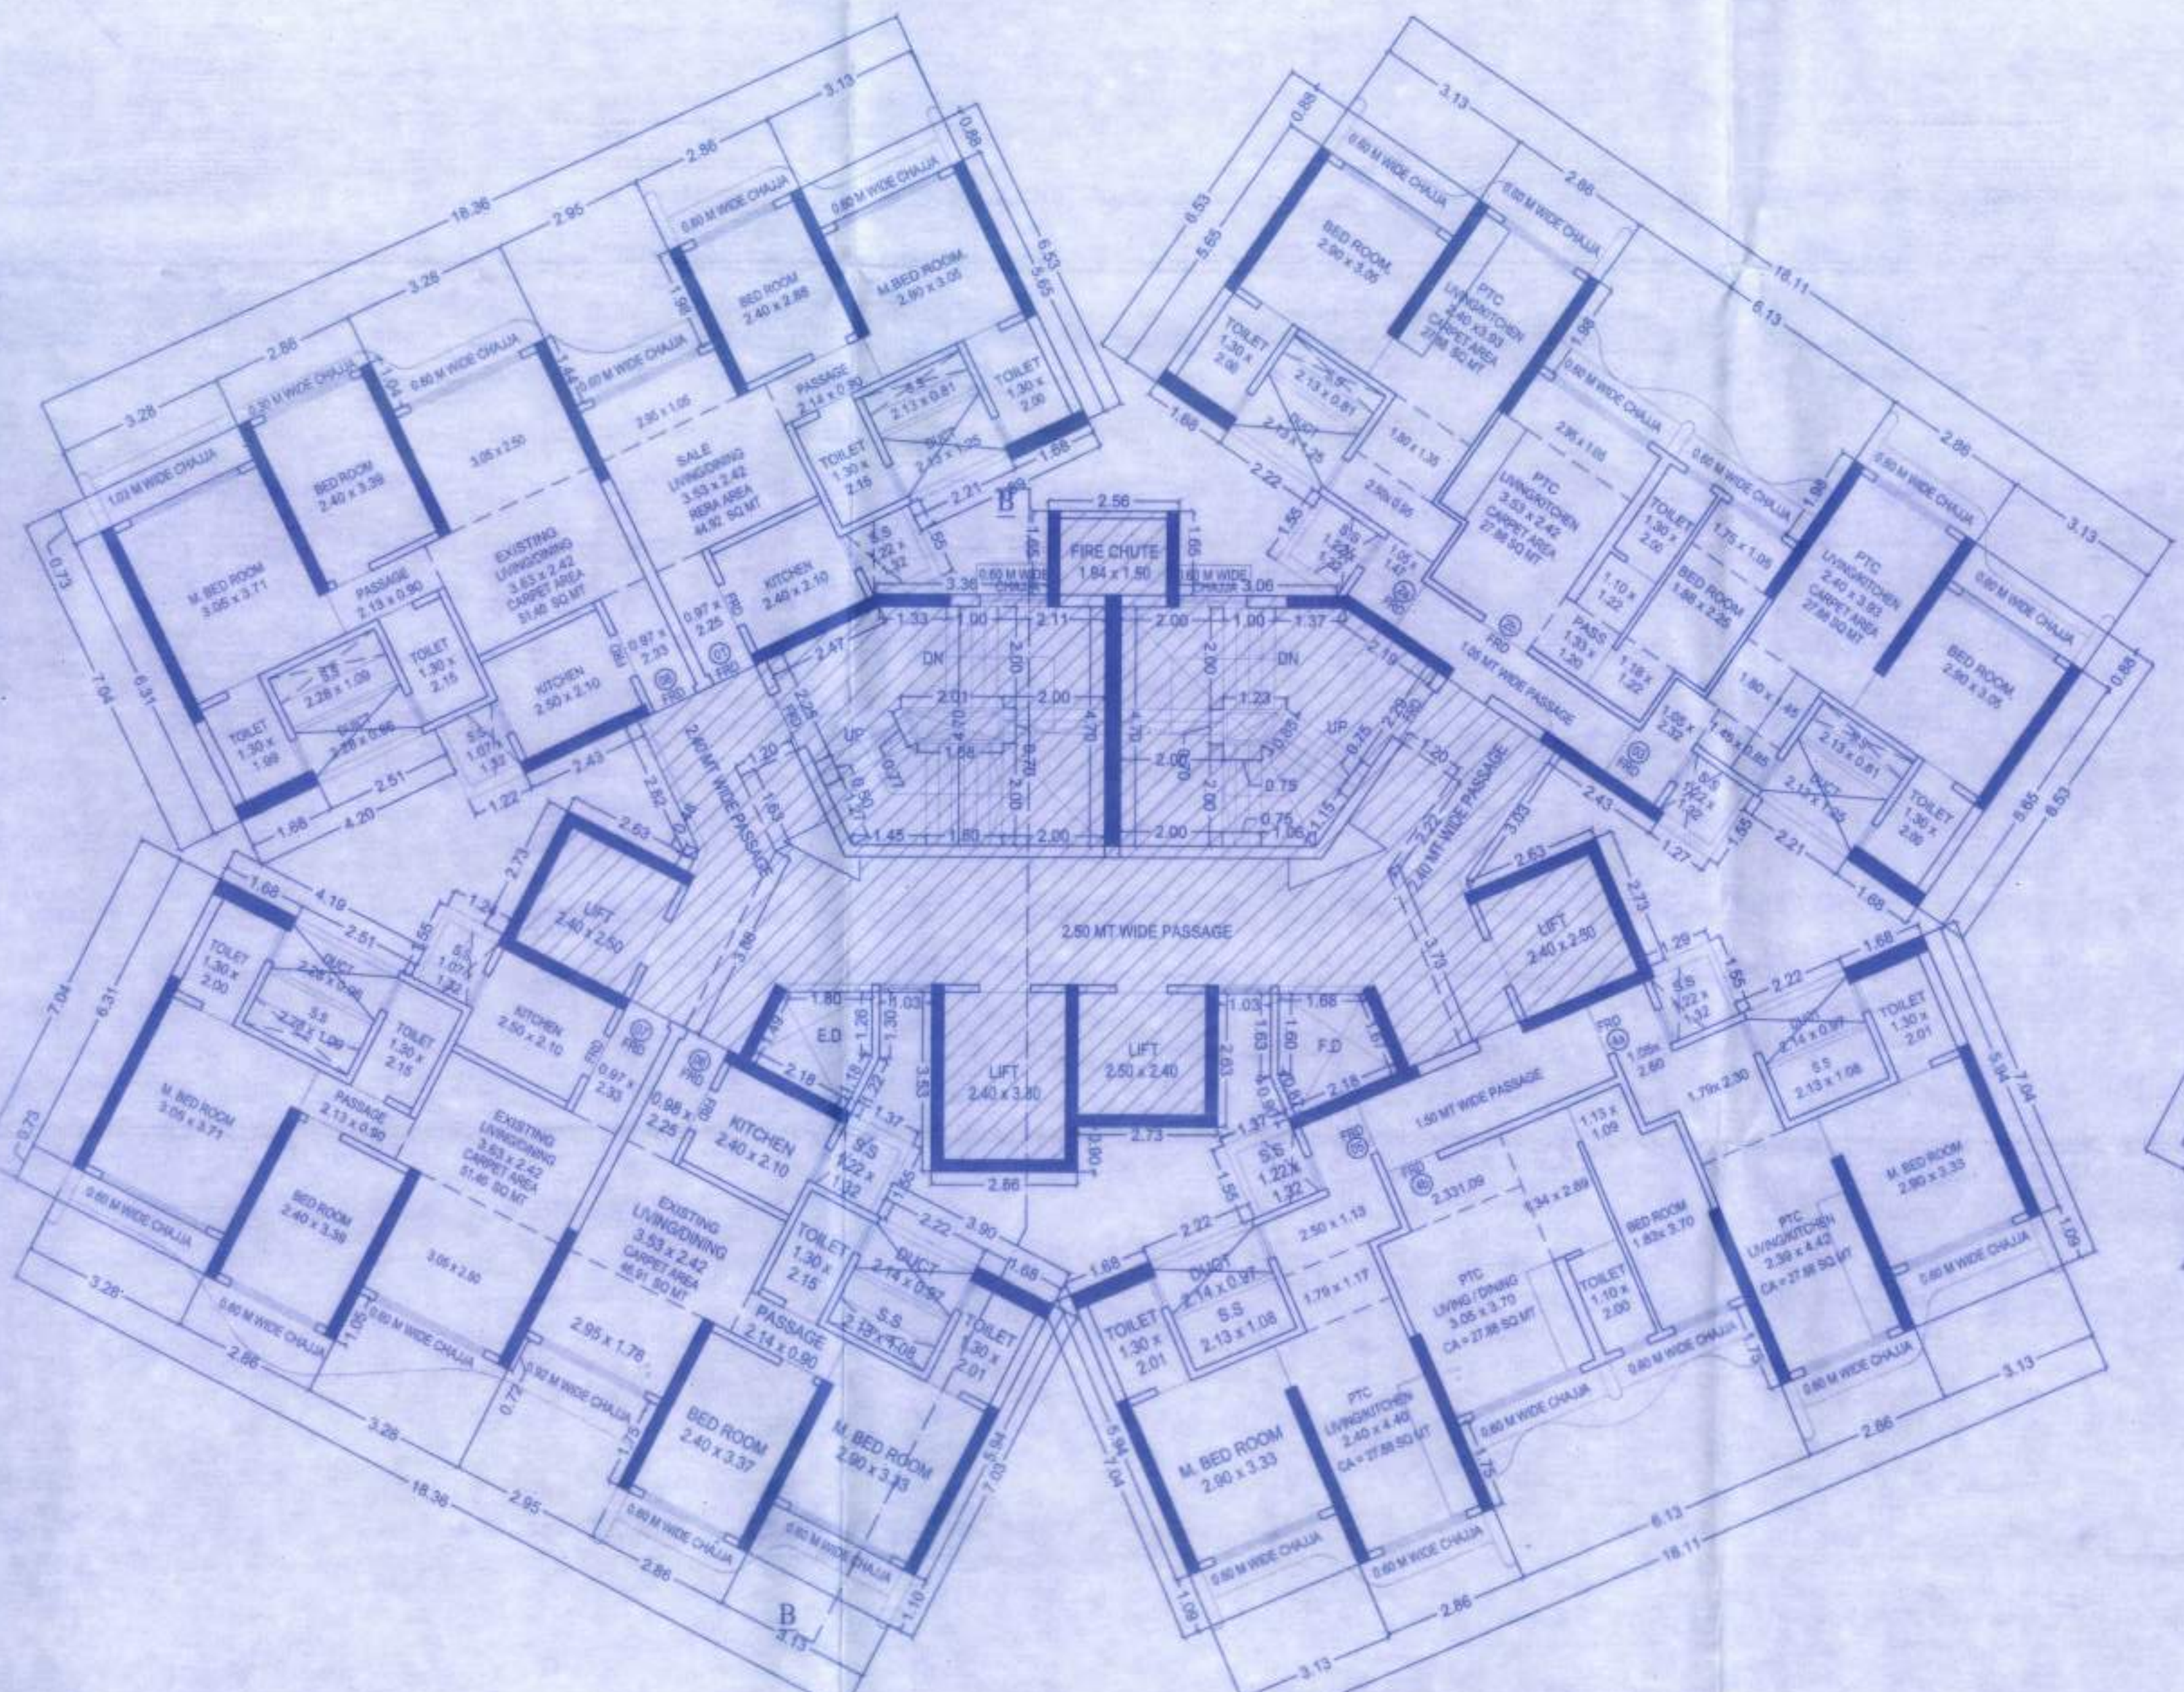

19TH FLOOR PLAN (SALE WING-B) SCALE: 1:100

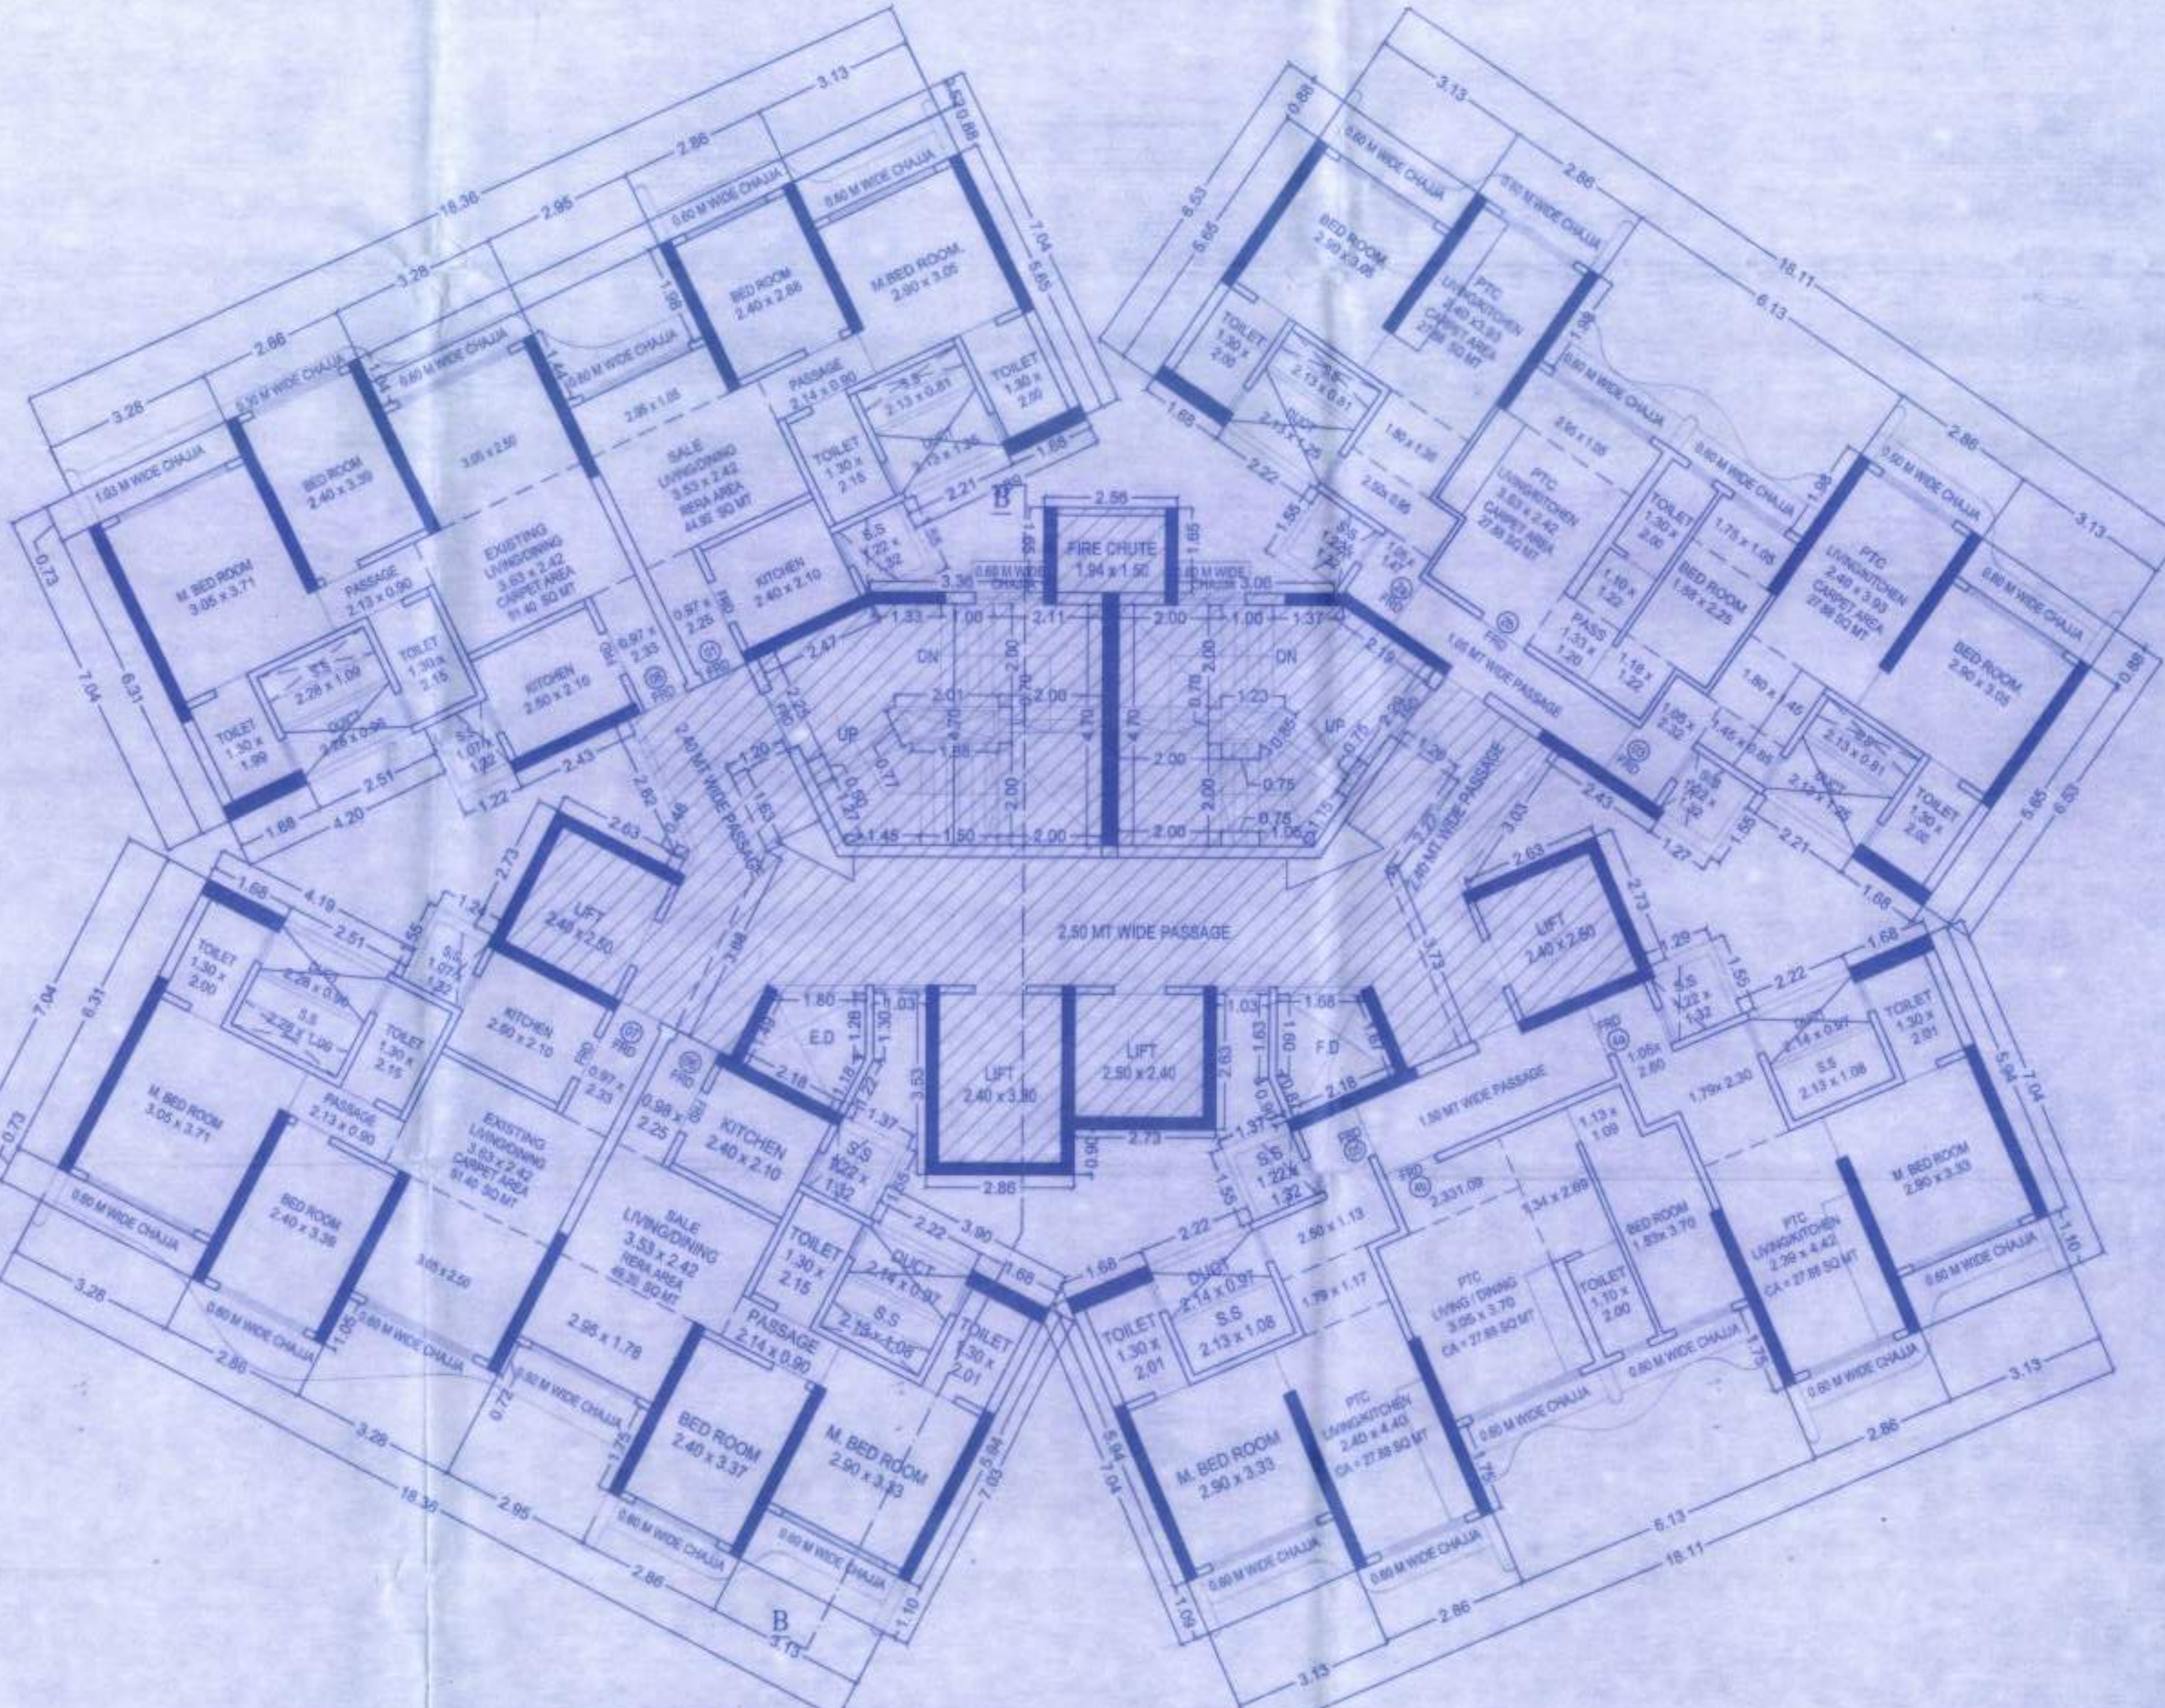

20TH FLOOR PLAN (SALE WING-B) SCALE: 1:100

BUILT UP AREA CALCULATION (WING-B)

TYPICAL 21ST, 23RD TO 25TH FLOOR

NO.	DESCRIPTION	AREA (SQ.MT)
1	10 X 3.44 X 0.88 X 1 NO	3.04
2	10 X 3.44 X 1.00 X 1 NO	3.44
3	10 X 3.44 X 1.12 X 1 NO	3.84
209	10 X 3.44 X 25.84 X 1 NO	86.24
210	10 X 3.44 X 25.96 X 1 NO	8