

PROFORMA - II
CONTENTS OF SHEET :

2ND-5TH FLOOR PLAN BUA DIA. AND CALCULATION. CARPET AREA RERA CALCULATIONS.

THIS PLAN IS DIGITALLY SIGNED AND ISSUED

THIS DRAWING SHALL BE READ IN CONJUNCTION WITH INTIMATION OF DISAPPROVAL ISSUED UNDER SECTION 346 OF MMC ACT 1888 UNO. P-8465/2021/(45)/KW Ward/FP SIGNED ON EVEN DATE. 21. 12. 2021

SANTOSH GOPAL MANDAVKAR

AMIT PRAKASH PATIL

S.E.(B.P) K/E-N

A.E.(B.P) KW

Navnath Sopanrao Ghadge

E.E (B.P) K WARD

DESCRIPTION OF PROPOSAL AND PROPERTY

The Proposed Redevelopment of existing building known as 'NAV VILE PARLE CO-OP HOUSING SOCIETY LTD' on plot bearing CTS No. 899A, corresponding F.P. No.45.TPS Vile Parle No.VI(1st Mumbai) (Final), Village Vile Parle (West) situated at Bajaj Road, Vile Parle West, Mumbai-400056 in 'KW' ward.

SCALE	DRG. No.	CHECKED BY	DESIGN & DRN. BY	DATE	REV.
1:100	1		MEENAKSHI		

NAME & ADDRESS OF DEVELOPER


SHRI. KEYUR HEMANT SHAH
DIRECTOR OF M/S. JET SPEED REALTORS PVT. LTD.
CA TO NAV VILE PARLE CHS LTD
Add : - 1232 A, HUBTOWN SOLARIES, N.S.PHADKE
MARO, OPP TELLIGALLI, ANDHERI (EAST) MUMBAI-400069

NAME & ADDRESS OF STRUCTURAL ENGG.

Hiren M. Tanna
B.E. (CIVIL) AMIE
REG. NO. STR/7/35
Add: C-101/102, SHREE KRISHNA COMPLEX,
OPP. NATIONAL PARK, W/E HIGHWAY,
BORIVALI (EAST), MUMBAI-400066,
+91 8828125003, +91 8828125004

NAME & ADDRESS OF ARCHITECT


IND-ARCHITECTS
Hemal Sanghavi
ARCHITECT
39, GARDHAR, OFF SHIV V. ROAD,
ANDHERI (E) MUMBAI-400069

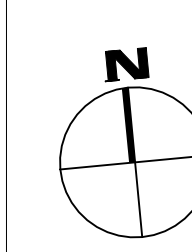


Hemal Umesh Sanghavi
Digitally signed by Hemal Umesh Sanghavi
DN: cn=Hemal Umesh Sanghavi,
email=hemal@ind-architects.com,
c=IN
Date: 2021.12.20 15:06:08 +05'30'

2ND-5TH FLOOR PLAN

SCALE - 1:100

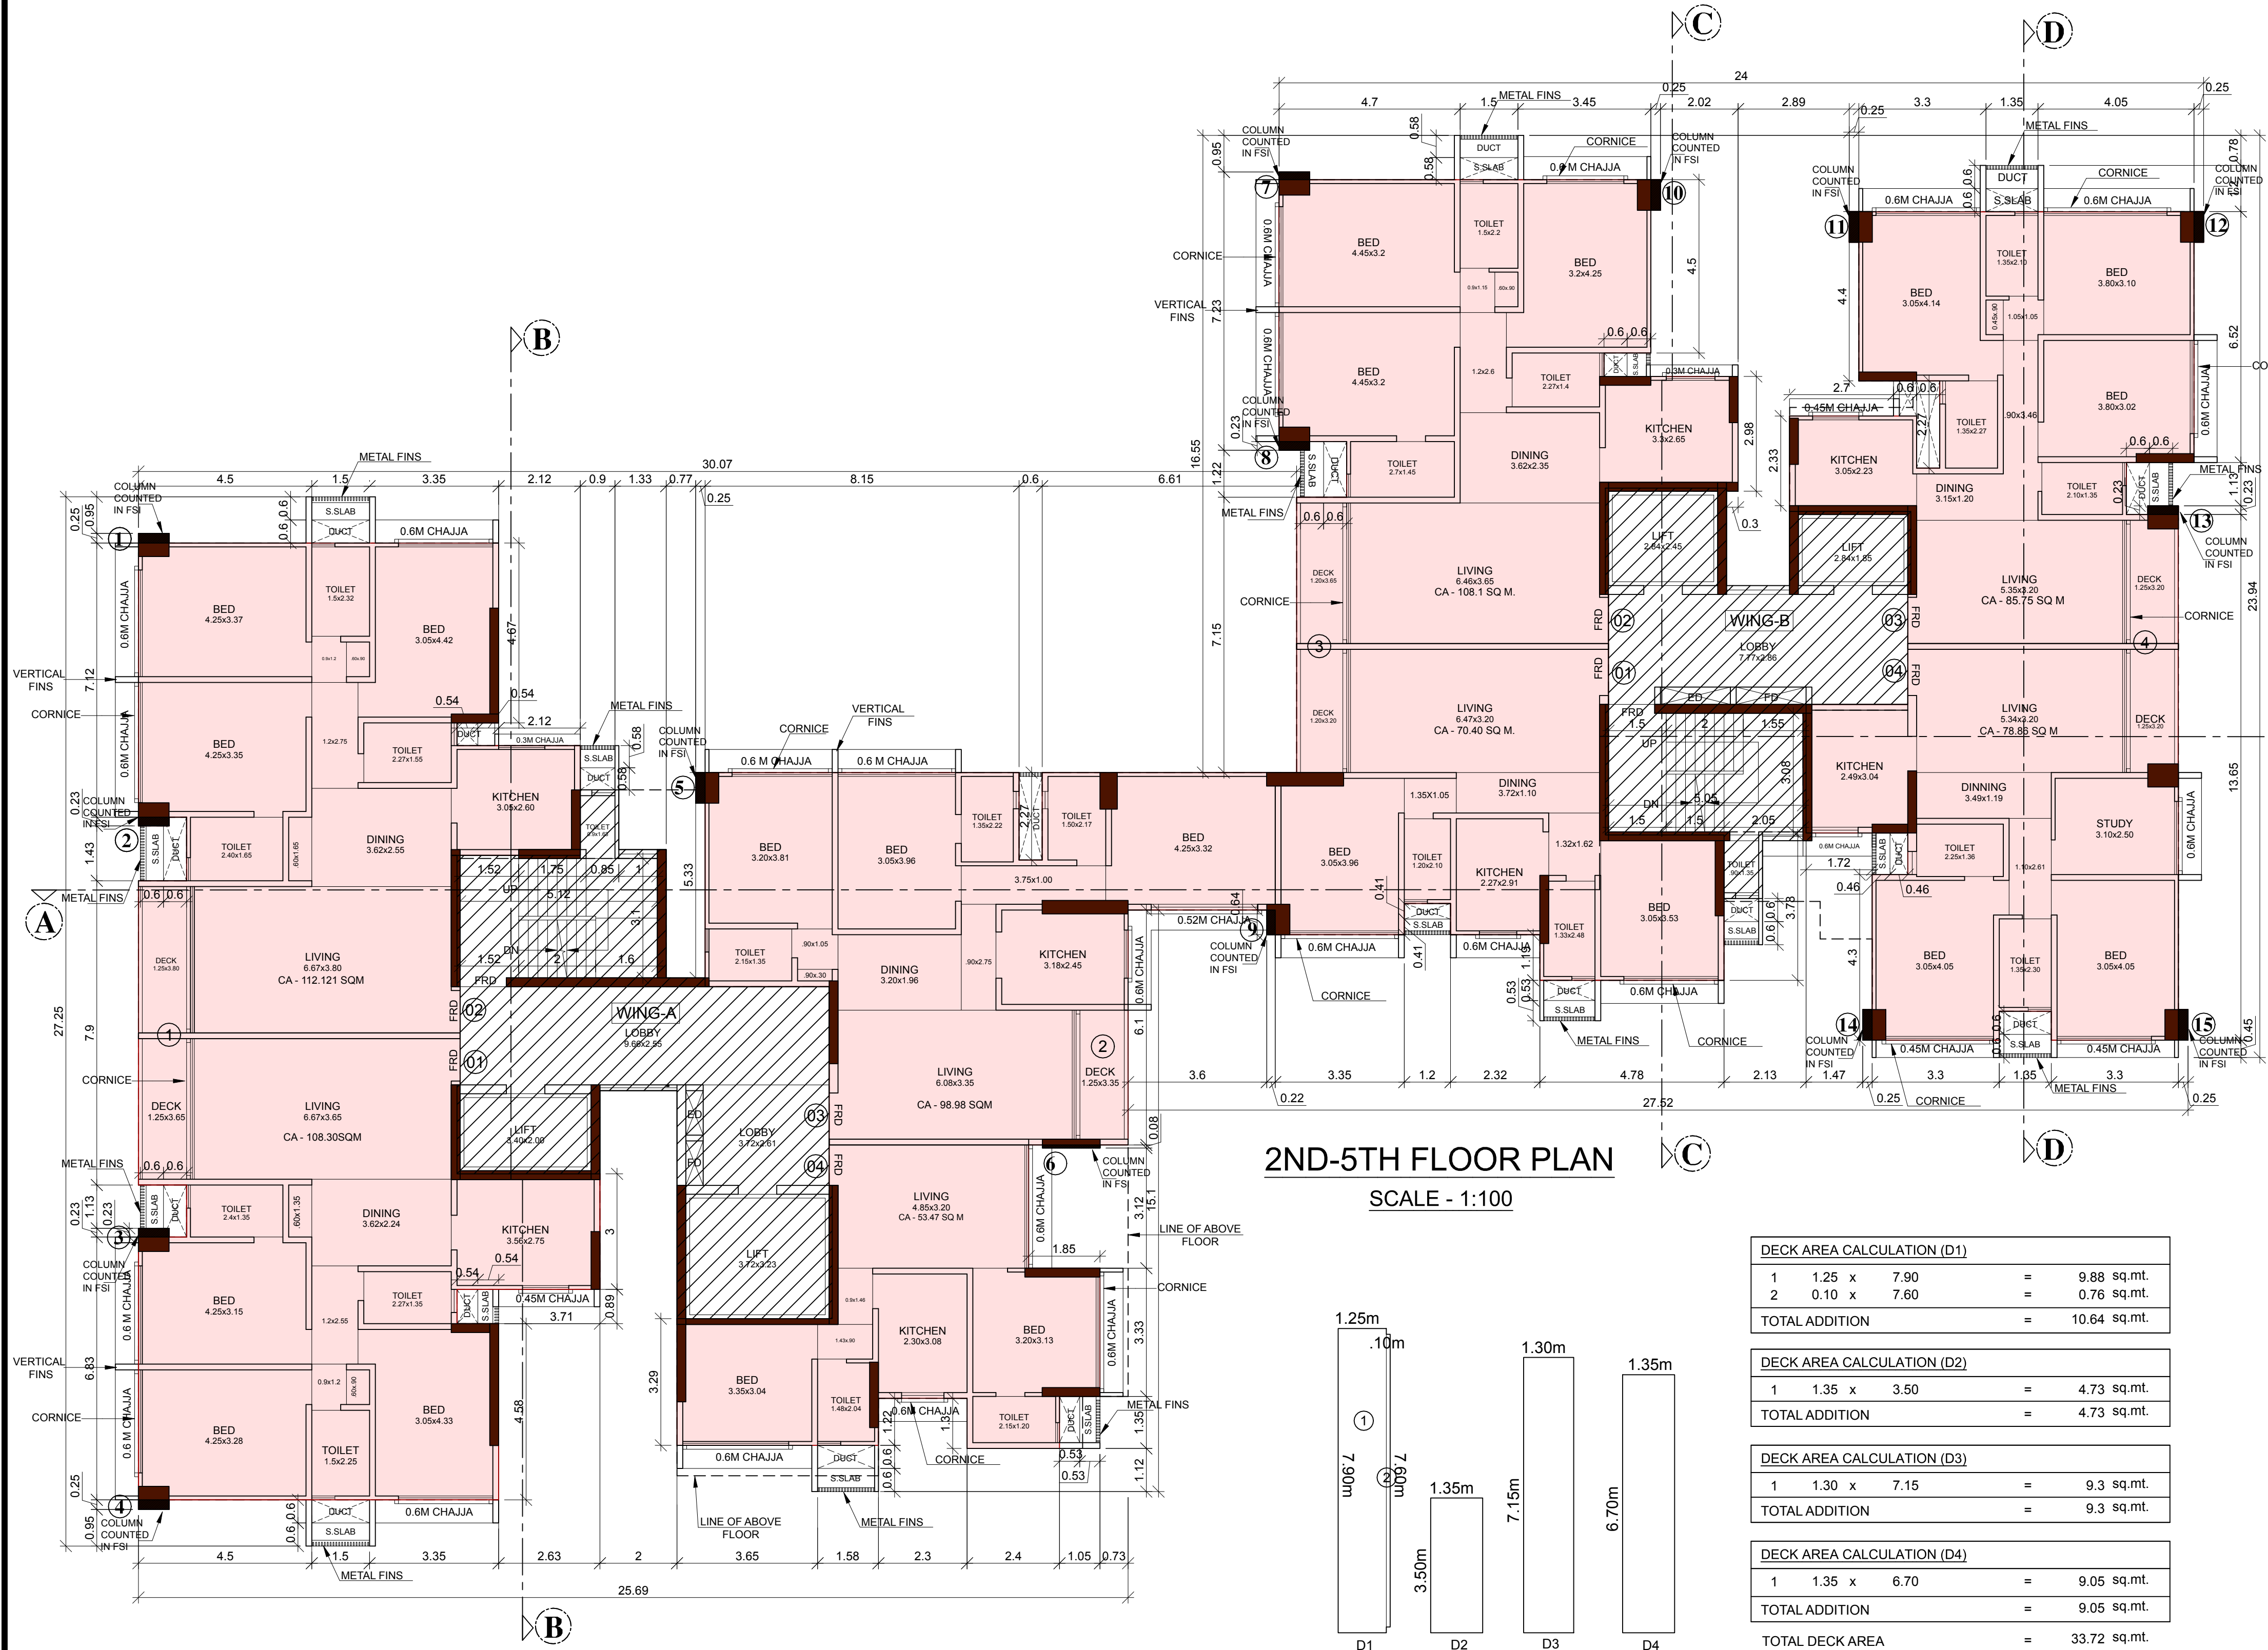


DECK AREA CALCULATION (D1)			
1	1.25 x 7.90	=	9.88 sq.mt.
2	0.10 x 7.60	=	0.76 sq.mt.
TOTAL ADDITION		=	10.64 sq.mt.
DECK AREA CALCULATION (D2)			
1	1.35 x 3.50	=	4.73 sq.mt.
TOTAL ADDITION		=	4.73 sq.mt.
DECK AREA CALCULATION (D3)			
1	1.30 x 7.15	=	9.3 sq.mt.
TOTAL ADDITION		=	9.3 sq.mt.
DECK AREA CALCULATION (D4)			
1	1.35 x 6.70	=	9.05 sq.mt.
TOTAL ADDITION		=	9.05 sq.mt.
TOTAL DECK AREA		=	33.72 sq.mt.

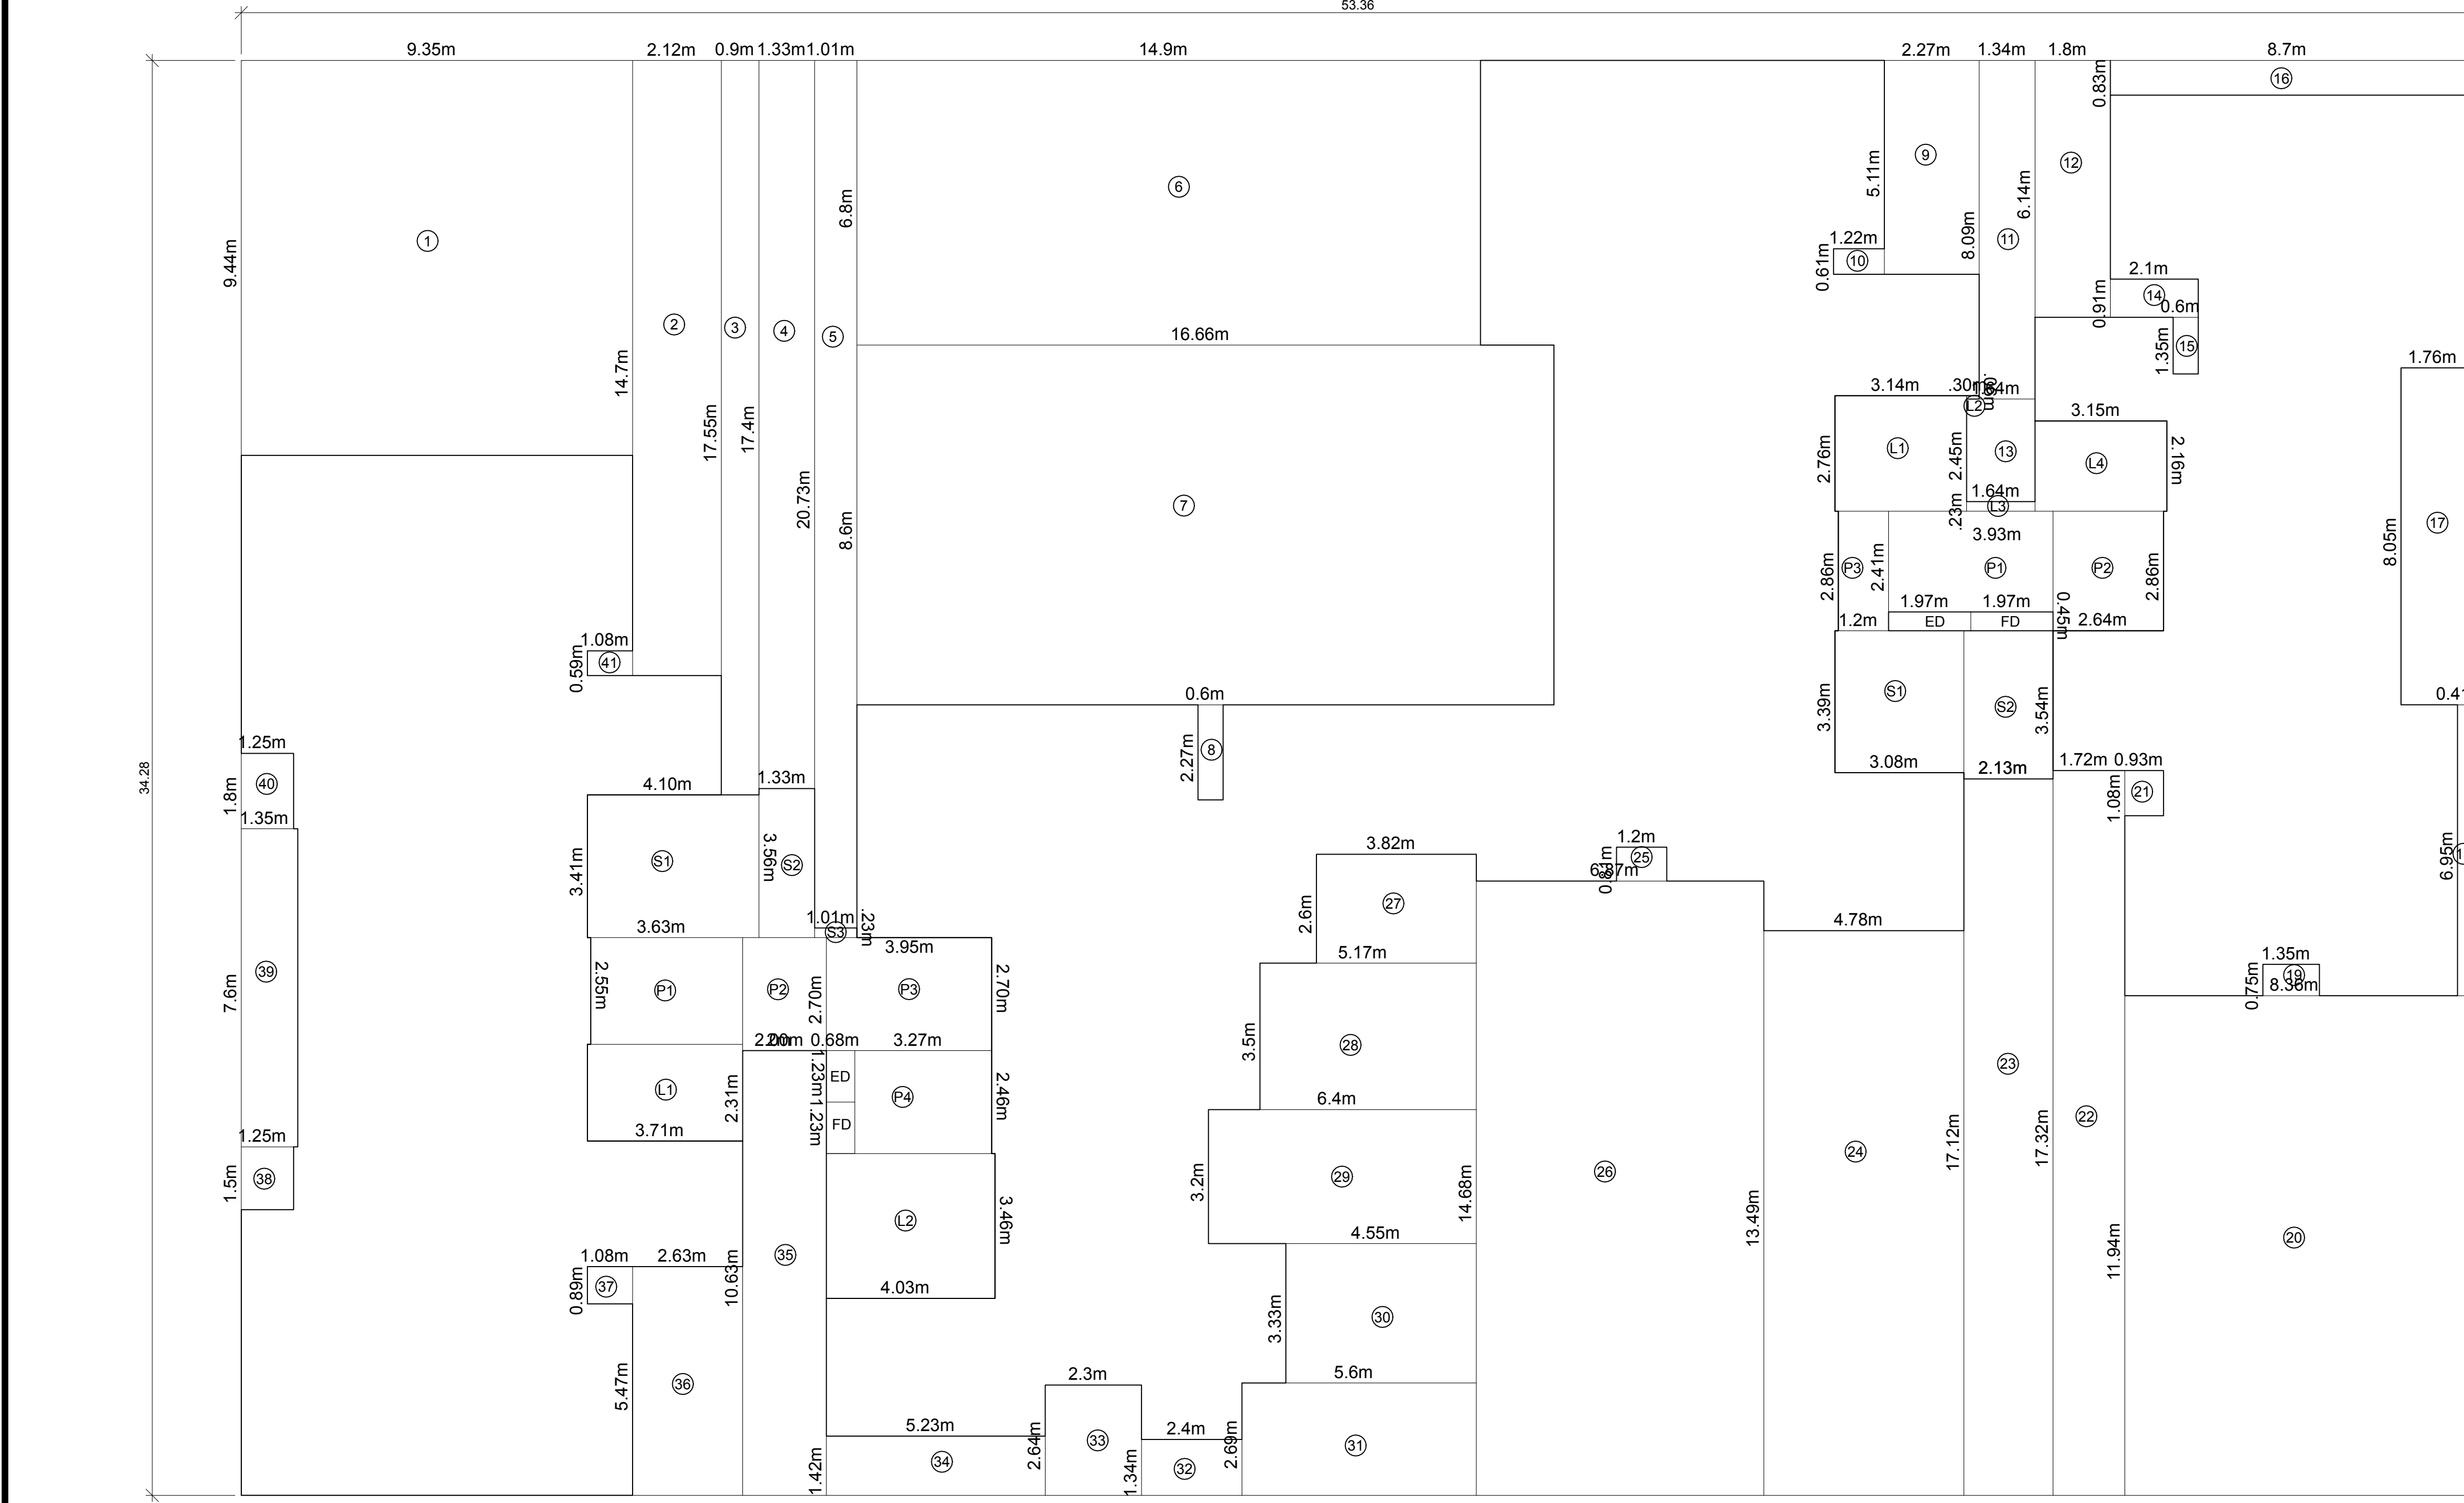

LINE DIA. OF 2ND-5TH FLOOR PLAN

SCALE - 1:100

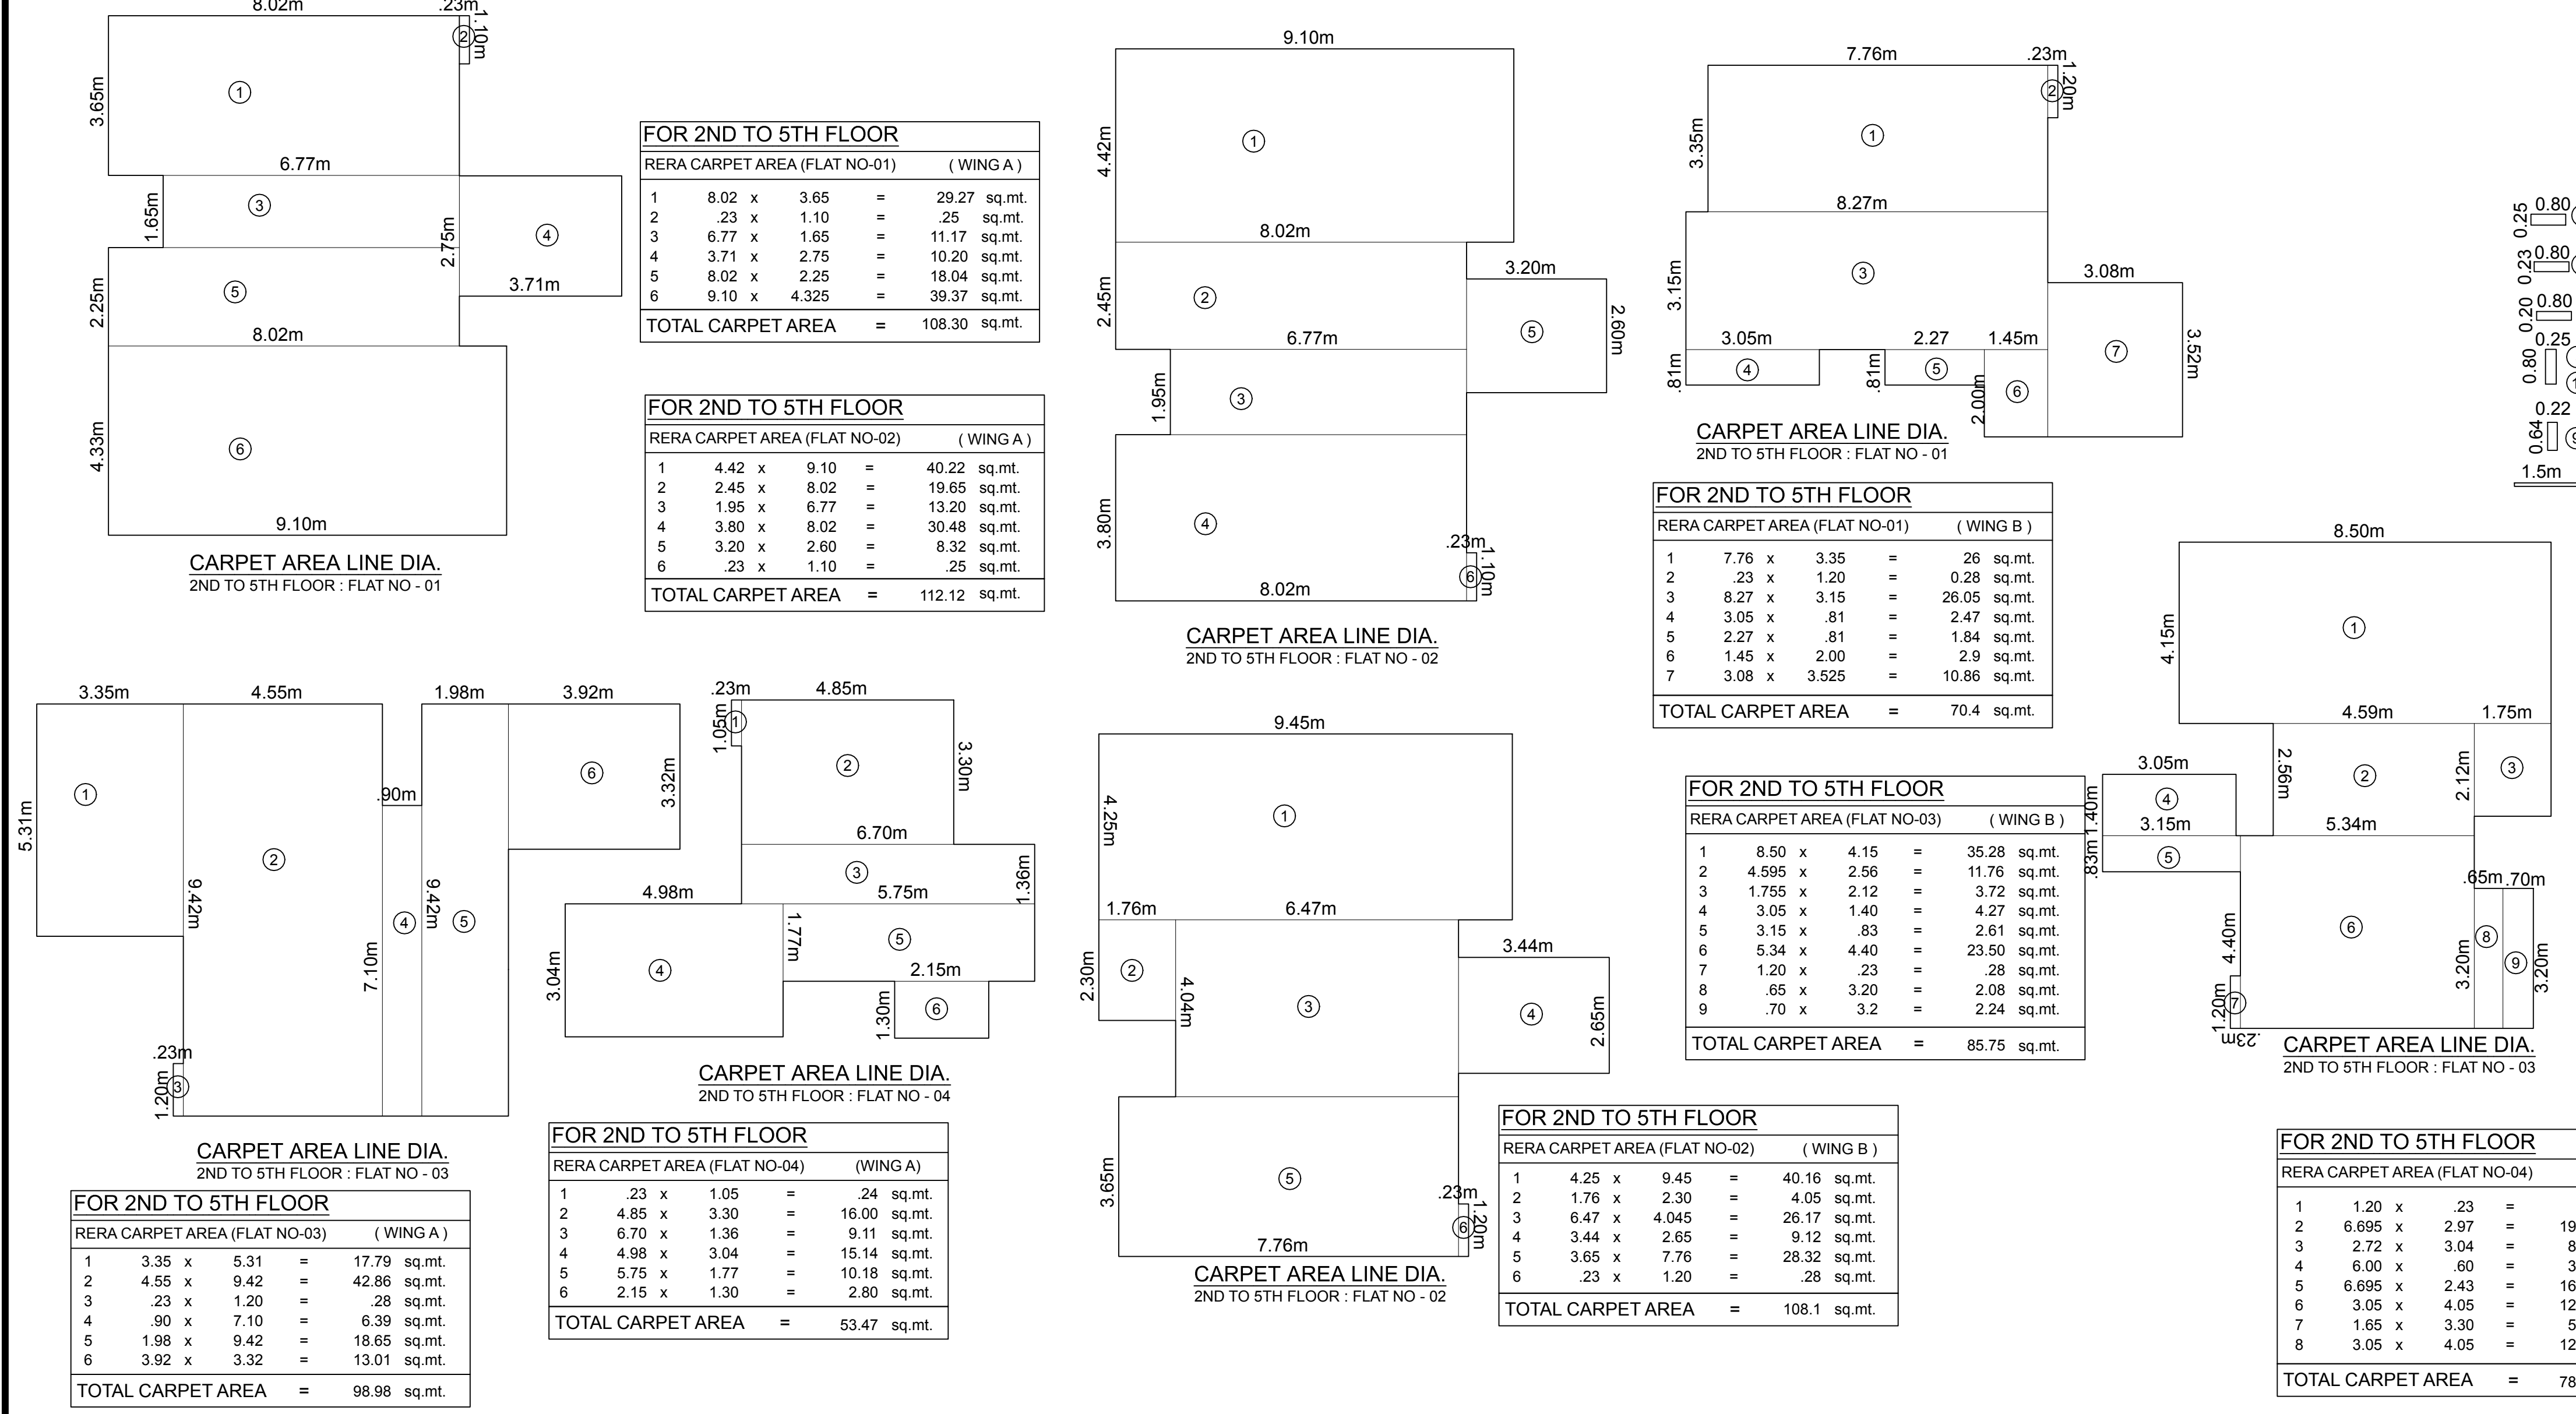

BUILT UP AREA CALCULATION

FOR 2ND-5TH FLOOR PLAN

DEDUCTIONS						
1	9.35	x	8.44	=	88.26	sq.mt.
2	2.12	x	14.74	=	31.16	sq.mt.
3	0.9	x	17.55	=	15.8	sq.mt.
4	1.33	x	17.4	=	23.14	sq.mt.
5	1.01	x	20.73	=	20.94	sq.mt.
6	14.9	x	6.8	=	101.32	sq.mt.
7	16.66	x	8.6	=	143.28	sq.mt.
8	0.6	x	2.27	=	1.36	sq.mt.
9	2.27	x	5.11	=	11.6	sq.mt.
10	1.22	x	0.61	=	0.74	sq.mt.
11	1.34	x	8.09	=	10.84	sq.mt.
12	1.8	x	6.14	=	11.05	sq.mt.
13	1.64	x	2.45	=	4.02	sq.mt.
14	2.1	x	0.91	=	1.91	sq.mt.
15	0.6	x	1.35	=	0.81	sq.mt.
16	8.7	x	0.83	=	7.22	sq.mt.
17	1.76	x	0.05	=	14.17	sq.mt.
18	0.41	x	6.95	=	2.85	sq.mt.
19	1.35	x	0.75	=	1.01	sq.mt.
20	8.36	x	11.94	=	99.82	sq.mt.
21	0.93	x	1.08	=	1	sq.mt.
22	1.72	x	17.32	=	29.79	sq.mt.
23	2.13	x	17.12	=	36.47	sq.mt.
24	4.78	x	13.49	=	64.48	sq.mt.
25	1.2	x	0.81	=	0.97	sq.mt.
26	6.87	x	14.88	=	100.85	sq.mt.
27	3.82	x	2.6	=	9.93	sq.mt.
28	5.17	x	3.5	=	18.1	sq.mt.
29	6.4	x	3.2	=	20.48	sq.mt.
30	4.55	x	3.33	=	15.15	sq.mt.
31	5.6	x	2.69	=	15.06	sq.mt.
32	2.4	x	1.34	=	3.22	sq.mt.
33	2.3	x	2.64	=	6.07	sq.mt.
34	5.23	x	1.42	=	7.43	sq.mt.
35	2	x	10.63	=	21.26	sq.mt.
36	2.63	x	5.47	=	14.39	sq.mt.
37	1.08	x	0.89	=	0.96	sq.mt.
38	1.25	x	1.5	=	1.88	sq.mt.
39	1.35	x	7.8	=	10.26	sq.mt.
40	1.25	x	1.8	=	2.25	sq.mt.
41	1.08	x	0.59	=	0.64	sq.mt.
TOTAL				=	971.94	sq.mt.
DEDUCTIONS (WING A)						
ED	0.68	x	1.23	=	0.84	sq.mt.
FD	0.68	x	1.23	=	0.84	sq.mt.
DEDUCTIONS (WING B)						
ED	1.97	x	0.45	=	0.89	sq.mt.
FD	1.97	x	0.45	=	0.89	sq.mt.
TOTAL				=	3.46	sq.mt.
TOTAL DEDUCTION						
					=	975.4
GROSS FLOOR AREA (X)						
					=	853.78
AREA OF STAIRCASE, LIFT, LOBBY (WING A)						
S1	3.41	x	4.10	=	13.98	sq.mt.
S2	1.33	x	3.56	=	4.73	sq.mt.
S3	1.01	x	2.3	=	2.33	sq.mt.
P1	2.55	x	3.63	=	9.26	sq.mt.
P2	2.00	x	2.70	=	5.4	sq.mt.
P3	3.95	x	2.70	=	10.67	sq.mt.
P4	3.27	x	2.46	=	8.04	sq.mt.
L1	3.71	x	2.31	=	8.57	sq.mt.
L2	4.03	x	3.46	=	13.94	sq.mt.
TOTAL				=	74.82	sq.mt.
AREA OF STAIRCASE, LIFT, LOBBY (WING B)						
S1	3.39	x	3.08	=	10.44	sq.mt.
S2	2.13	x	3.54	=	7.54	sq.mt.
P1	3.93	x	2.41	=	9.47	sq.mt.
P2	2.64	x	2.86	=	7.55	sq.mt.
P3	1.20	x	2.86	=	3.43	sq.mt.
L1	2.76	x	3.14	=	8.67	sq.mt.
L2	30	x	0.6	=	0.52	sq.mt.
L3	23	x	1.64	=	0.38	sq.mt.
L4	3.15	x	2.16	=	6.8	sq.mt.
TOTAL				=	54.3	sq.mt.
TOTAL DEDUCTION (Y)						
					=	129.12
FLOOR AREA (X-Y)						
					=	725.71
TOTAL COLUMN AREA (Z)						
					=	2.74
TOTAL DECK AREA (Z1)						
					=	33.72
NET FLOOR AREA (X-Y-Z)						
					=	762.17

AREA CALCULATION FOR COLUMN 1 & 2

1 & 2	0.8	x	0.25	x	2	NOS. =	0.4	sq.mt.	
TOTAL ADDITION							=	0.4	sq.mt.

AREA CALCULATION FOR COLUMN 3, 4, 5 & 6

3,4,5 & 6	0.8	x	0.23	x	4	NOS. =	0.72	sq.mt.	
TOTAL ADDITION							=	0.72	sq.mt.

AREA CALCULATION FOR COLUMN 7

7	0.80	x	0.20	=	0.16	sq.mt.
TOTAL ADDITION				=	0.16	sq.mt.

AREA CALCULATION FOR COLUMN 8, 9, 10, 11, 12 & 13

TOTAL ADDITION	=	1.20 sq.mt.
AREA CALCULATION FOR COLUMN 14		

AREA CALCULATION FOR COLUMN 14

TOTAL ADDITION	=	0.14	sq.mt.
<u>AREA CALCULATION FOR COLUMN 15</u>			

AREA CALCULATION FOR COLUMN 15

<u>TOTAL COLUMN AREA</u>	=	2.74 sq.mt.
--------------------------	---	-------------

TOTAL COLUMN AREA

TOTAL COLUMN AREA	=	2.74	sq.mt.
-------------------	---	------	--------

PROFORMA-II

CONTENTS OF SHEET :

6TH, 8TH - 10TH FLOOR PLAN BUA DIA AND CALCULATION. CARPET AREA RERA CALCULATIONS.

THIS PLAN IS DIGITALLY SIGNED AND ISSUED

THIS DRAWING SHALL BE READ IN CONJUNCTION WITH INTIMATION OF DISAPPROVAL ISSUED UNDER SECTION 346 OF MMC ACT 1888 UNO. P-8465/2021/(45)/KW Ward/FP SIGNED ON EVEN DATE 21.12.2021

SANTOSH
GOPAL
MANDAVKAR

AMIT
PRAKASH
PATIL

S.E.(B.P) K/E-N

A.E.(B.P) KW

Navnath
Sopnarao
Ghadge

E.E (B.P) K WARD

DESCRIPTION OF PROPOSAL AND PROPERTY


The Proposed Redevelopment of existing building know as 'NAV VILE PARLE CO-OP HOUSING SOCIETY LTD' on plot bearing CTS No. 899A, corresponding F.P. No.45.TPS Vile Parle No.VI(1st Variation) (Final), Village Vile Parle (West) situated at Bajaj Road, Vile Parle West, Mumbai-400056 in 'KWest' ward.

SCALE	DRG. NO.	CHECKED BY	DESIGN & DRN. BY	DATE	REV.
1:100	1		MEENAKSHI		

NAME & ADDRESS OF DEVELOPER	DIGITAL SIGN
SHRI. KEYUR HEMANT SHAH DIRECTOR OF M/S. JET SPEED REALTORS PVT. LTD. CA TO NAV VILE PARLE CHS LTD Add : - 1232-A, HUBTOWN SOLARES, N.S.PHADKE MARO, OPP TELLI GALLI, MUMBAI-400066 ANDHERI (EAST) MUMBAI 400069	KEYUR HEMANT T SHAH

NAME & ADDRESS OF STRUCTURAL ENGG.	DIGITAL SIGN
Hiren M. Tanna B.E. (CIVIL) AMIE REG NO. STR/7/35 Add: C-151/102, SHREE KRISHNA COMPLEX, OPP NATIONAL PARK, W.E. HIGHWAY, BORIVALI (EAST), MUMBAI-400066 +91 8828125003, +91 8828125004	

NAME & ADDRESS OF ARCHITECT	DIGITAL SIGN
INDO-ARCHITECTS ARCHITECT 39, GURDAS, OFF 5th M.V. Road, Andheri (E) MUMBAI-400069	Hemal Umesh Sangha vi

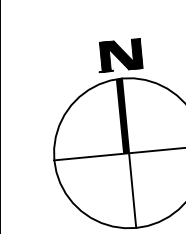


INDO-ARCHITECTS
ARCHITECT
39, GURDAS, OFF 5th M.V. Road,
Andheri (E) MUMBAI-400069

Hemal
Umesh
Sangha
vi

6TH,8TH-10TH FLOOR PLAN

SCALE - 1:100

DECK AREA CALCULATION (D1)			
1	1.25 x 7.90	=	9.88 sq.mt.
2	0.10 x 7.60	=	0.76 sq.mt.
TOTAL ADDITION		=	10.64 sq.mt.
DECK AREA CALCULATION (D2)			
1	1.35 x 6.70	=	9.05 sq.mt.
TOTAL ADDITION		=	9.05 sq.mt.
DECK AREA CALCULATION (D3)			
1	1.30 x 7.15	=	9.3 sq.mt.
TOTAL ADDITION		=	9.3 sq.mt.
DECK AREA CALCULATION (D4)			
1	1.35 x 6.70	=	9.05 sq.mt.
TOTAL ADDITION		=	9.05 sq.mt.
TOTAL DECK AREA		=	38.04 sq.mt.

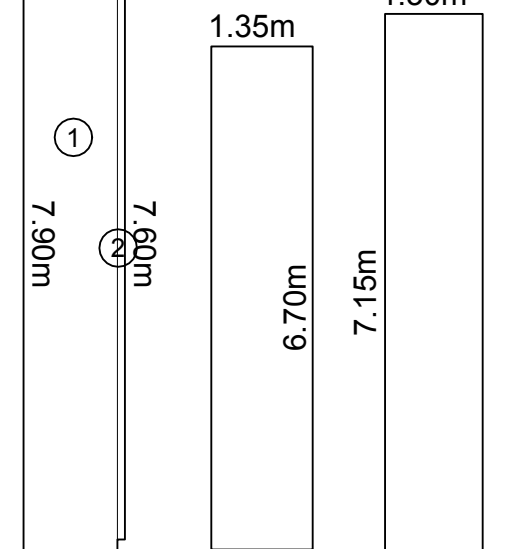

BUILT UP AREA CALCULATION FOR 6TH, 8TH - 10TH FLOOR PLAN

ADDITION			
A	53.36 x 34.28	=	1829.18 sq.mt.
TOTAL ADDITION		=	1829.18 sq.mt.
DEDUCTIONS			
1	9.35 x 9.43	=	88.17 sq.mt.
2	2.12 x 14.69	=	31.14 sq.mt.
3	0.9 x 17.55	=	15.8 sq.mt.
4	1.08 x 0.59	=	0.64 sq.mt.
5	2.34 x 17.4	=	40.72 sq.mt.
6	1.01 x 3.33	=	3.36 sq.mt.
7	14.0 x 15.39	=	215.46 sq.mt.
8	0.6 x 2.27	=	1.36 sq.mt.
9	1.76 x 8.6	=	15.14 sq.mt.
10	1.22 x 0.61	=	0.74 sq.mt.
11	2.27 x 5.11	=	11.6 sq.mt.
12	1.34 x 8.09	=	10.84 sq.mt.
13	1.8 x 5.91	=	10.64 sq.mt.
14	8.7 x 0.83	=	7.22 sq.mt.
15	1.4 x 0.89	=	0.97 sq.mt.
16	1.76 x 8.05	=	14.17 sq.mt.
17	0.41 x 6.85	=	2.80 sq.mt.
18	1.35 x 0.75	=	1.01 sq.mt.
19	8.36 x 11.04	=	92.42 sq.mt.
20	0.93 x 1.98	=	1.86 sq.mt.
21	1.72 x 17.32	=	29.79 sq.mt.
22	2.13 x 17.12	=	36.47 sq.mt.
23	4.79 x 13.49	=	64.48 sq.mt.
24	6.87 x 14.68	=	100.85 sq.mt.
25	1.2 x 0.81	=	0.97 sq.mt.
26	3.82 x 2.6	=	9.93 sq.mt.
27	5.17 x 6.7	=	34.64 sq.mt.
28	3.82 x 3.33	=	12.72 sq.mt.
29	5 x 2.69	=	13.45 sq.mt.
30	3 x 1.34	=	4.02 sq.mt.
31	2.3 x 2.64	=	6.07 sq.mt.
32	5.23 x 0.63	=	3.29 sq.mt.
33	2 x 10.62	=	21.24 sq.mt.
34	2.63 x 5.47	=	14.39 sq.mt.
35	1.08 x 0.89	=	0.96 sq.mt.
36	1.25 x 1.5	=	1.88 sq.mt.
37	1.35 x 7.6	=	10.26 sq.mt.
38	1.25 x 1.8	=	2.25 sq.mt.
39	1.64 x 2.45	=	4.02 sq.mt.
TOTAL		=	958.18 sq.mt.
DEDUCTIONS (WING A)			
ED	0.68 x 1.23	=	0.84 sq.mt.
FD	0.68 x 1.23	=	0.84 sq.mt.
DEDUCTIONS (WING B)			
ED	0.97 x 0.45	=	0.44 sq.mt.
FD	0.97 x 0.45	=	0.44 sq.mt.
TOTAL		=	3.46 sq.mt.
TOTAL DEDUCTION		=	961.64 sq.mt.
GROSS FLOOR AREA (X)		=	867.54 sq.mt.
AREA OF STAIRCASE/LIFT/Lobby (WING A)			
S1	3.41 x 4.10	=	13.98 sq.mt.
S2	1.33 x 3.58	=	4.73 sq.mt.
S3	1.01 x 2.3	=	2.33 sq.mt.
P1	2.55 x 3.63	=	9.26 sq.mt.
P2	2.00 x 2.70	=	5.4 sq.mt.
P3	3.85 x 2.70	=	10.37 sq.mt.
P4	3.27 x 2.46	=	8.04 sq.mt.
L1	3.71 x 2.31	=	8.57 sq.mt.
L2	4.03 x 3.46	=	13.94 sq.mt.
TOTAL		=	74.82 sq.mt.
AREA OF STAIRCASE/LIFT/Lobby (WING B)			
S1	3.39 x 3.08	=	10.44 sq.mt.
S2	2.13 x 3.54	=	7.54 sq.mt.
P1	3.93 x 2.41	=	9.47 sq.mt.
P2	2.84 x 2.86	=	8.12 sq.mt.
P3	1.20 x 2.86	=	3.43 sq.mt.
L1	2.76 x 3.14	=	8.67 sq.mt.
L2	3.0 x 0.6	=	0.18 sq.mt.
L3	2.3 x 1.64	=	3.78 sq.mt.
L4	3.15 x 2.16	=	6.8 sq.mt.
TOTAL		=	54.3 sq.mt.
TOTAL DEDUCTION (Y)		=	150.12 sq.mt.
FLOOR AREA (Y)		=	717.42 sq.mt.
TOTAL COLUMN AREA (Z)		=	2.62 sq.mt.
TOTAL DECK AREA (Z1)		=	38.04 sq.mt.
NET FLOOR AREA (X-Y-Z)		=	779.53 sq.mt.

AREA CALCULATION FOR COLUMN 1 & 2

1 & 2	0.8 x 0.25 x 2 NOS.	=	0.4 sq.mt.
TOTAL ADDITION		=	0.4 sq.mt.

AREA CALCULATION FOR COLUMN 3,4,5 & 6			
3,4,5 & 6	0.8 x 0.23 x 4 NOS.	=	0.72 sq

TOTAL ADDITION		0.16	sq.
<u>AREA CALCULATION FOR COLUMN 7</u>			

TOTAL ADDITION		=	0.16 sq
----------------	--	---	---------

8,9,10,11,12,13	0.25	x	0.80	x	6	NOS.	=	1.20	sq
TOTAL ADDITION							=	1.20	sq

TOTAL COLUMN AREA		=	2.62 sq.mt.
-------------------	--	---	-------------

AREA CALCULATION FOR COLUMN 1 & 2

1 & 2	0.8 x 0.25 x 2 NOS.	=	0.4 sq.mt.
TOTAL ADDITION		=	0.4 sq.mt.

AREA CALCULATION FOR COLUMN 3,4,5 & 6			
3,4,5 & 6	0.8 x 0.23 x 4 NOS.	=	0.72 sq.mt.
TOTAL ADDITION		=	0.72 sq.mt.

AREA CALCULATION FOR COLUMN 7			
7	0.80 x 0.20	=	0.16 sq.mt.
TOTAL ADDITION		=	0.16 sq.mt.

.23m	6.69m
------	-------

2.72m	1.20m	(2)
-------	-------	-----

TOTAL COLUMN AREA		=	2.62 sq.mt.
-------------------	--	---	-------------

FOR 6TH,8TH-10TH FLOOR (WING A)			
1	8.02 x 3.65	=	29.27 sq.mt.
2	23 x 1.10	=	25.3 sq.mt.
3	6.77 x 1.65	=	11.17 sq.mt.
4	3.71 x 2.75	=	10.20 sq.mt.
5	8.02 x 2.25	=	18.04 sq.mt.
6	9.10 x 4.325	=	39.37 sq.mt.
TOTAL CARPET AREA		=	108.3 sq.mt.

FOR 6TH,8TH-10TH FLOOR (WING A)			
1	4.42 x 9.10	=	40.22 sq.mt.
2	2.45 x 8.02	=	19.65 sq.mt.
3	1.95 x 6.77	=	13.20 sq.mt.
4	3.80 x 8.02	=	30.48 sq.mt.
5	3.20 x 2.60	=	8.32 sq.mt.
6	23 x 1.10	=	25.3 sq.mt.
TOTAL CARPET AREA		=	112.12 sq.mt.

FOR 6TH,8TH-10TH FLOOR (WING B)			
1	7.76 x 3.35	=	26 sq.mt.
2	23 x 1.20	=	27.6 sq.mt.
3	8.27 x 3.15	=	26.05 sq.mt.
4	3.05 x 8.1	=	24.7 sq.mt.
5	2.27 x 8.1	=	18.4 sq.mt.
6	1.45 x 2.00	=	2.9 sq.mt.
7	3.08 x 3.525	=	10.86 sq.mt.
TOTAL CARPET AREA		=	70.4 sq.mt.

FOR 6TH,8TH-10TH FLOOR (WING B)			
1	4.25 x 9.45	=	40.16 sq.mt.
2	1.76 x 2.30	=	4.05 sq.mt.
3	6.47 x 4.045	=	26.17 sq.mt.
4	3.44 x 2.65	=	9.12 sq.mt.
5	3.65 x 7.76	=	28.32 sq.mt.
6	23 x 1.20	=	27.6 sq.mt.
TOTAL CARPET AREA		=	108.1 sq.mt.

FOR 6TH,8TH-10TH FLOOR (WING A)			
1	23 x 1.05	=	24.15 sq.mt.
2	7.43 x 4.66	=	34.62 sq.mt.
3	6.48 x 1.77	=	11.47 sq.mt.
4	4.98 x 3.83	=	19.07 sq.mt.
5	2.75 x 1.30	=	3.58 sq.mt.
TOTAL CARPET AREA		=	68.98 sq.mt.

FOR 6TH,8TH-10TH FLOOR (WING B)			
1	8.50 x 4.145	=	35.24 sq.mt.
2	7.10 x 2.12	=	15.05 sq.mt.
3	3.15 x 2.45	=	7.72 sq.mt.
4	5.34 x 4.85	=	25.80 sq.mt.
5	23 x 1.20	=	27.6 sq.mt.
6	1.35 x 3.20	=	4.32 sq.mt.
TOTAL CARPET AREA		=	88.52 sq.mt.

FOR 6TH,8TH-10TH FLOOR (WING B)			
1	1.20 x .23	=	0.28 sq.mt.
2	6.695 x 2.87	=	19.88 sq.mt.
3	2.72 x 3.04	=	8.27 sq.mt.
4	6.69 x .60	=	4.01 sq.mt.
5	6.695 x 2.43	=	16.28 sq.mt.
6	3.05 x 4.05	=	12.35 sq.mt.
7	1.65 x 3.30	=	5.44 sq.mt.
8	3.05 x 4.05	=	12.35 sq.mt.
TOTAL CARPET AREA		=	78.86 sq.mt.

FOR 6TH,8TH-10TH FLOOR (WING A)			
1	8.02 x 3.65	=	29.27 sq.mt.
2	23 x 1.10	=	25.3 sq.mt.
3	6.77 x 1.65	=	11.17 sq.mt.
4	3.71 x 2.75	=	10.20 sq.mt.
5	8.02 x 2.25	=	18.04 sq.mt.
6	9.10 x 4.325	=	39.37 sq.mt.
TOTAL CARPET AREA		=	108.3 sq.mt.

FOR 6TH,8TH-10TH FLOOR (WING A)			
1	4.42 x 9.10	=	40.22 sq.mt.
2	2.45 x 8.02	=	19.65 sq.mt.
3	1.95 x 6.77	=	13.20 sq.mt.
4	3.80 x 8.02	=	30.48 sq.mt.
5	3.20 x 2.60	=	8.32 sq.mt.
6	23 x 1.10	=	25.3 sq.mt.
TOTAL CARPET AREA		=	112.12 sq.mt.

FOR 6TH,8TH-10TH FLOOR (WING B)			
1	7.76 x 3.35	=	26 sq.mt.
2	23 x 1.20	=	27.6 sq.mt.
3	8.27 x 3.15	=	26.05 sq.mt.
4	3.05 x 8.1	=	24.7 sq.mt.
5	2.27 x 8.1	=	18.4 sq.mt.
6	1.45 x 2.00	=	2.9 sq.mt.
7	3.08 x 3.525	=	10.86 sq.mt.
TOTAL CARPET AREA		=	70.4 sq.mt.

FOR 6TH,8TH-10TH FLOOR (WING B)			
1	4.25 x 9.45	=	40.16 sq.mt.
2	1.76 x 2.30	=	4.05 sq.mt.
3	6.47 x 4.045	=	26.17 sq.mt.
4	3.44 x 2.65	=	9.12 sq.mt.
5	3.65 x 7.76	=	28.32 sq.mt.
6	23 x 1.20	=	27.6 sq.mt.
TOTAL CARPET AREA		=	108.1 sq.mt.

FOR 6TH,8TH-10TH FLOOR (WING A)			
1	8.02 x 3.65	=	29.27 sq.mt.
2	23 x 1.10	=	25.3 sq.mt.
3	6.77 x 1.65	=	11.17 sq.mt.
4	3.71 x 2.75	=	10.20 sq.mt.
5	8.02 x 2.25	=	18.04 sq.mt.
6	9.10 x 4.325	=	39.37 sq.mt.
TOTAL CARPET AREA		=	108.3 sq.mt.

	</
--	--	----