


STAMP OF APPROVAL

Sanctioned No. B.P. Purnodale/27/2022
Subject to conditions mentioned in the
Office Order No. 30103/2022
dated 30/03/2022

Plotted
Date: 30/03/2022

Building Permission and Unauthorised Building
Construction Control Department
Pune Municipal Corporation
Plotted - 411 018

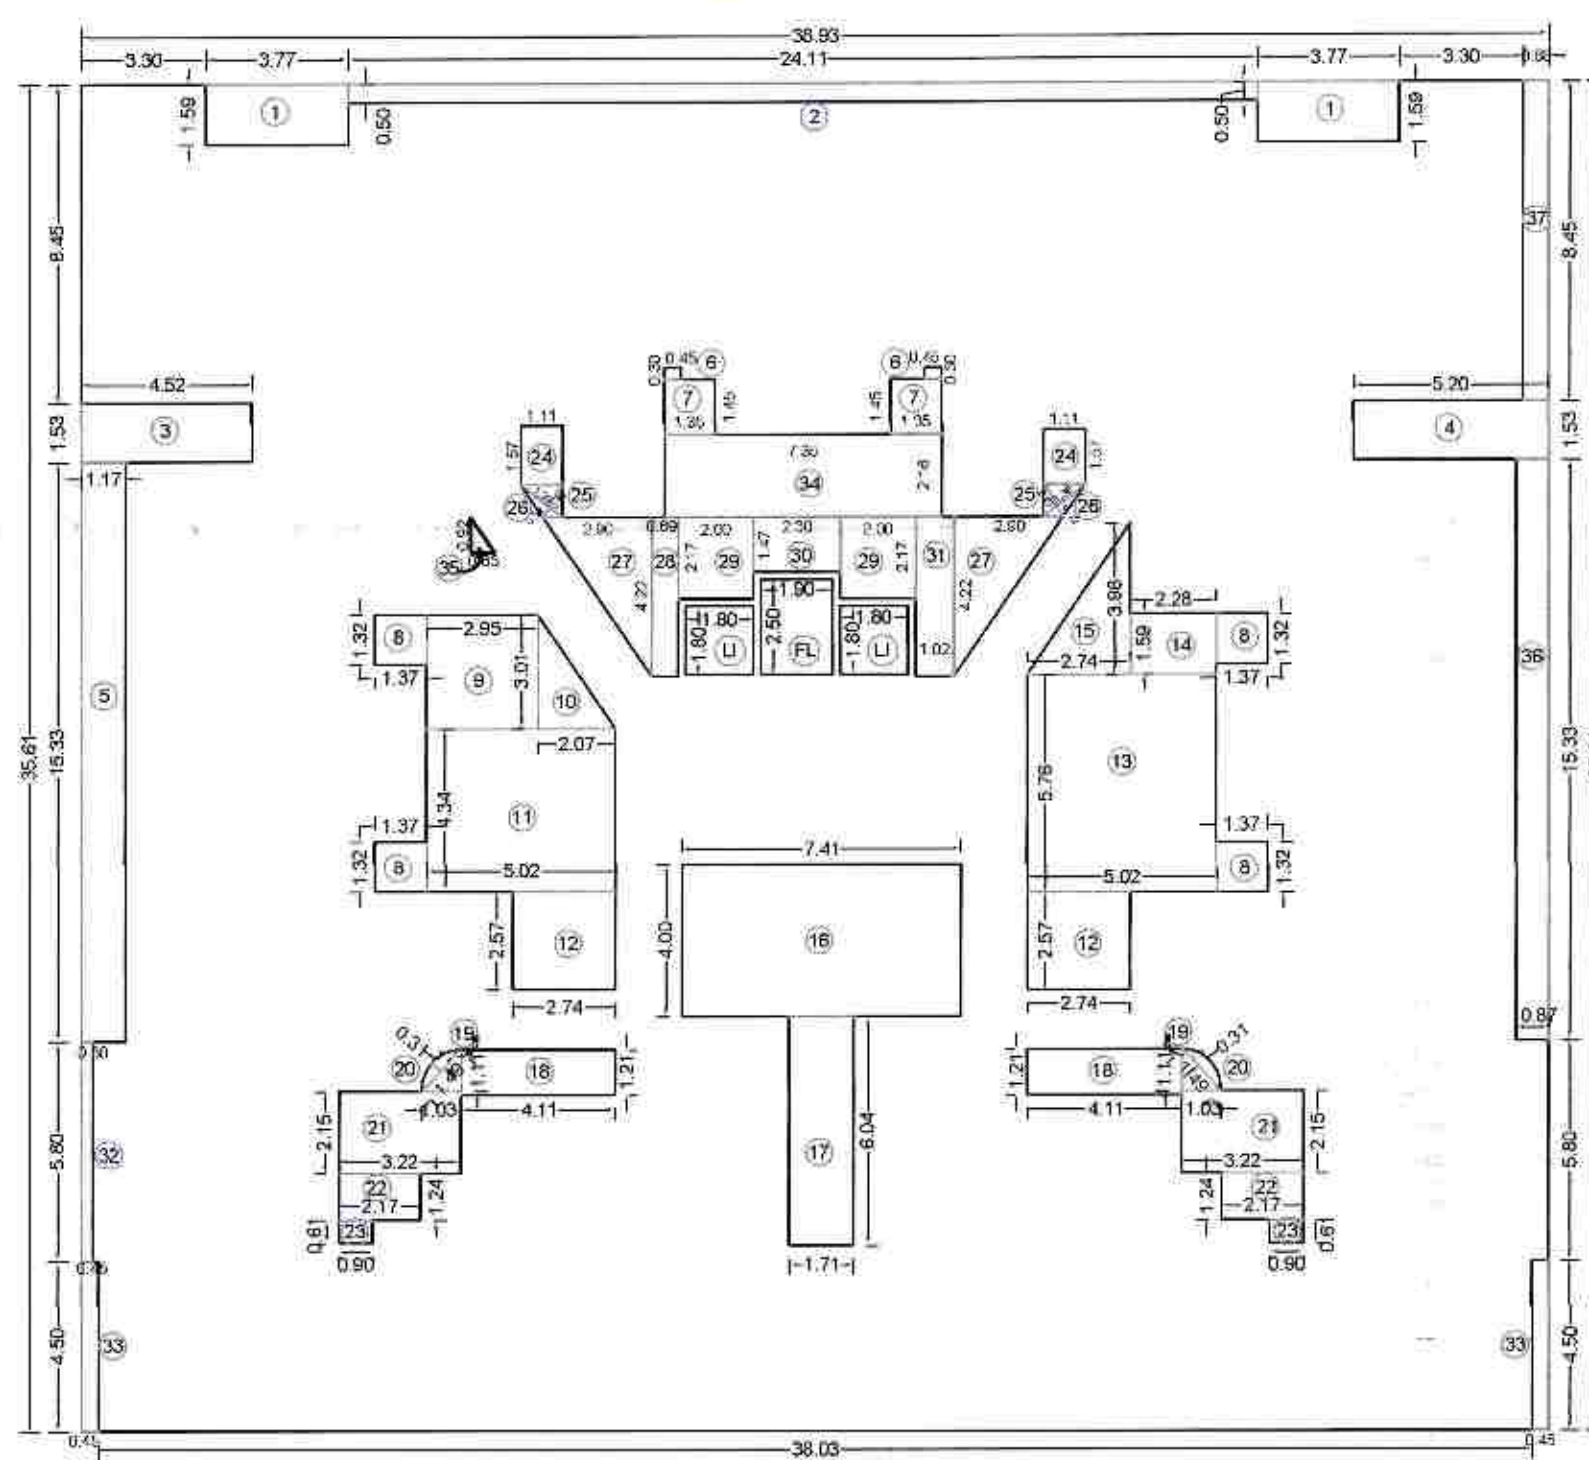

AREA KEY PLAN FOR 3RD, 4TH, 5TH, 6TH, 7TH, 9TH, 10TH, 11TH, 12TH & 14TH FLOOR PLAN
SCALE 1:200

3RD, 4TH, 5TH, 6TH, 7TH, 9TH, 10TH, 11TH, 12TH & 14TH FLOOR PLAN	RESIDENTIAL AREA CALCULATION
BLOC K.A.	38.93 X 35.61 X 1 0 0 = 1386.2973
DEDUCTIONS	
1	3.77 X 1.59 X 1 0 0 2 = 11.99
2	24.11 X 0.50 X 1 0 0 1 = 12.055
3	4.52 X 1.53 X 1 0 0 1 = 6.92
4	5.20 X 1.53 X 1 0 0 1 = 7.856
5	1.17 X 15.33 X 1 0 0 1 = 17.94
6	0.45 X 0.30 X 1 0 0 2 = 0.27
7	1.35 X 1.45 X 1 0 0 2 = 3.92
8	1.37 X 1.32 X 1 0 0 4 = 7.23
9	2.95 X 3.01 X 1 0 0 1 = 8.88
10	3.01 X 2.07 X 0.50 0.00 2 = 3.12
11	5.02 X 4.34 X 1 0 0 1 = 21.79
12	2.74 X 3.57 X 1 0 0 2 = 19.52
13	5.02 X 5.76 X 1 0 0 1 = 28.92
14	2.28 X 1.59 X 1 0 0 1 = 3.63
15	3.96 X 2.74 X 0.50 0.00 1 = 5.45
16	7.41 X 4.00 X 1 0 0 1 = 29.64
17	1.71 X 6.04 X 1 0 0 1 = 10.33
18	4.11 X 1.21 X 1 0 0 2 = 9.95
19	1.03 X 3.11 X 0.50 0.00 2 = 1.14
20	1.49 X 0.31 X 1 0 0 2 = 0.62
21	3.22 X 2.15 X 1 0 0 2 = 13.85
22	2.17 X 1.24 X 1 0 0 2 = 5.38
23	0.80 X 0.61 X 1 0 0 2 = 1.10
24	1.11 X 1.57 X 1 0 0 2 = 3.48
25	1.36 X 0.67 X 0.50 0.00 2 = 0.45
26	1.38 X 0.35 X 0.50 0.00 2 = 0.44
27	2.80 X 4.22 X 0.50 0.00 2 = 12.24
28	4.22 X 0.69 X 1 0 0 1 = 2.91
29	7.00 X 2.17 X 1 0 0 2 = 9.69
30	2.30 X 1.47 X 1 0 0 1 = 3.38
31	4.22 X 1.02 X 1 0 0 1 = 4.30
32	0.30 X 5.80 X 1 0 0 1 = 1.74
33	0.45 X 4.50 X 1 0 0 2 = 4.05
34	7.35 X 2.16 X 1 0 0 1 = 15.68
35	0.63 X 0.92 X 0.50 0.00 1 = 0.29
36	0.67 X 0.33 X 1 0 0 1 = 0.34
37	0.68 X 6.45 X 1 0 0 1 = 5.75
38	1.80 X 1.80 X 1 0 0 2 = 6.48
39	1.80 X 2.50 X 1 0 0 1 = 4.50
40	1.80 X 2.50 X 1 0 0 1 = 4.50
