

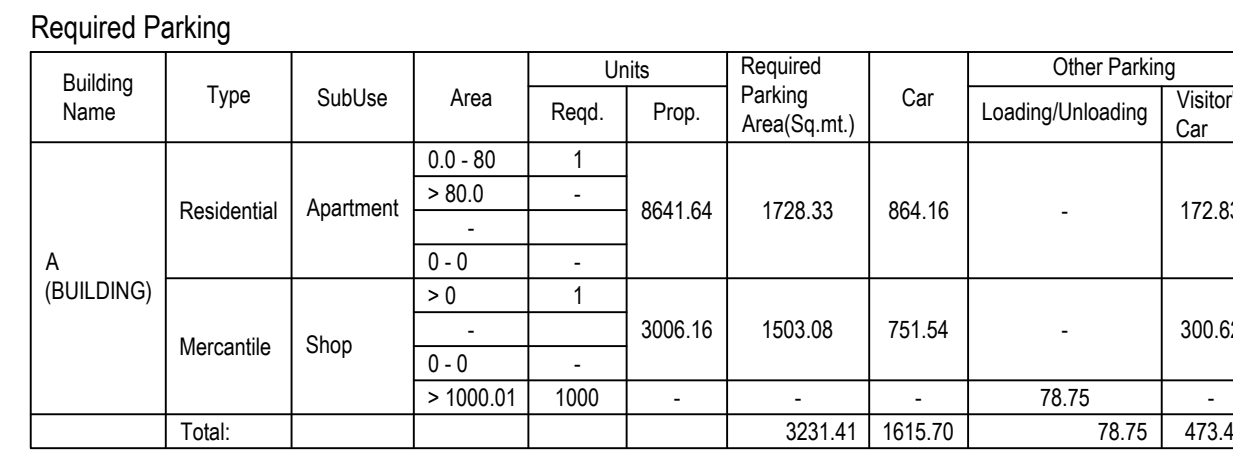


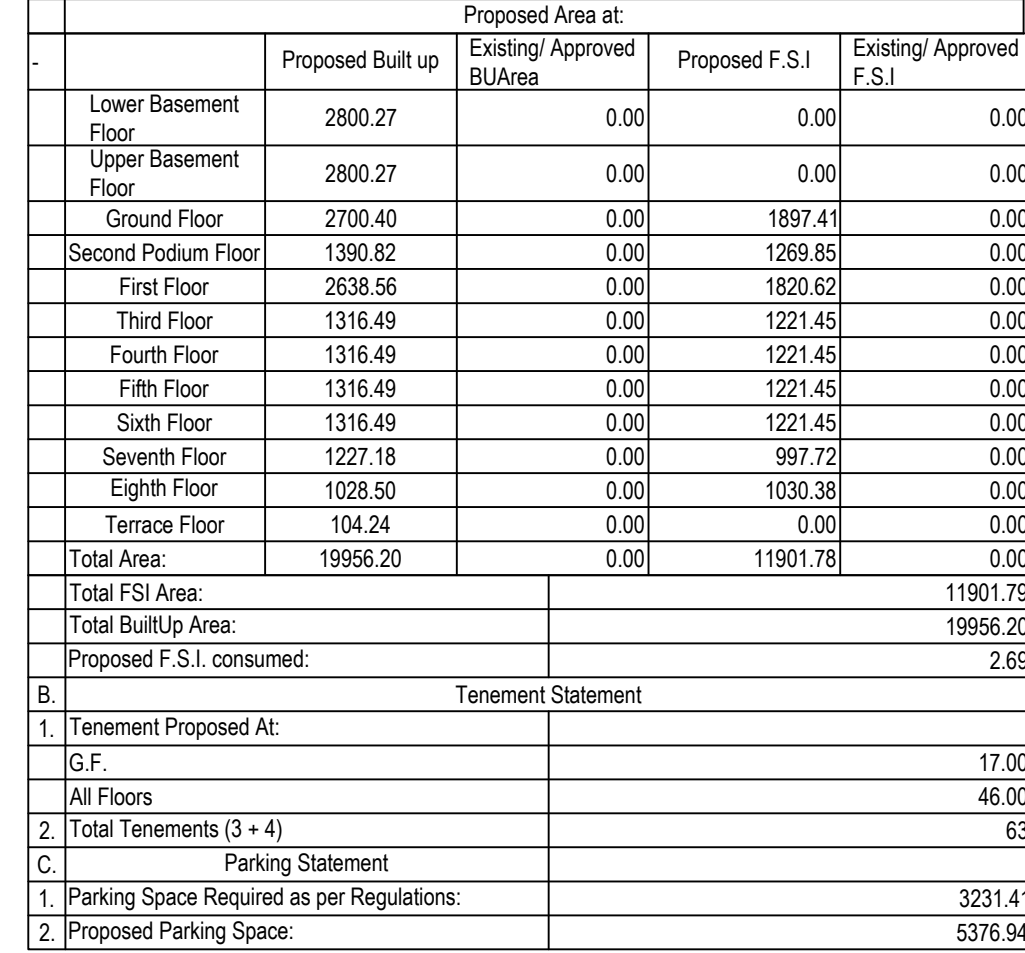

1.	AREA DETAILS :		Sq.Mts
	Area of Plot As per record	-	
	Index Copy		4516.00
	Plot area drawn as per Site		4419.36
	Area of Plot Considered		4419.36
2.		Deduction for	
	(a) Proposed roads		0.00
	(b) Any reservations		0.00
	Total (a + b)		0.00
3.	Net Area of plot (1 - 2) AREA OF PLOT		4419.36
4.	% of Common Plot (Regd.)		441.94
	% of Common Plot (Prop)		1025.22
	Common Plot		1025.22
	Balance area of Plot (1 - 4)		3394.14
	Plot Area For Coverage		4419.36
	Plot Area For FSI		4419.36
	Perm. FSI Area (1.80)		7954.85
	Perm. Paid FSI Area (0.90)		3977.42
5.	Total Perm. FSI area with Paid FSI (2.70)		11932.27
	Total Perm. FSI area		11932.27
	Total Paid Proposed FSI Area		3946.94
6.		Total Built up area permissible at:	
	a. Ground Floor		0.00
	Proposed Coverage Area (61.10 %)		2700.40
	Total Prop. Coverage Area (61.10 %)		2700.40
	Balance coverage area (- %)		0.00

 

Color Notes	
COLOR INDEX	
PLOT LINES	
EXISTING STREET	
FUTURE STREET, IF ANY	
PERMISSIBLE BUILDING LINE	
OPEN SPACES	
EXISTING WORKS	
WORK PROPOSED TO BE DEMOLISHED	
PROPOSED WORK	
DRAINAGE AND SEWERAGE WORK	
WATER SUPPLY WORK	
WORK WITHOUT PERMISSION IF STARTED ON SITE	
APPROVED WORK	

Building :A (BUILDING)																
Floor Name	Total Built Up Area (Sq.mt.)	Deductions from FSI(Area in Sq.mt.)									Proposed FSI (Sq.mt.)		Add Area In FSI (Sq.mt.)	Total FSI Area (Sq.mt.)	No. of Unit	
		StairCase	Stair Lobby	Lift	Lift Machine	Lift Lobby	Double Height Area	Duct(Void, Duct, Chowk)	Ramp	Covered Area	Parking	Resi.				Commercial
Lower Basement Floor	2800.27	55.93	6.11	36.63	0.00	35.54	0.00	0.00	0.00	0.00	2666.06	0.00	0.00	0.00	0.00	00
Upper Basement Floor	2800.27	55.93	6.11	36.63	0.00	35.54	0.00	0.00	361.87	0.00	2304.19	0.00	0.00	0.00	0.00	00
Ground Floor	2700.40	274.77	114.67	99.22	0.00	35.54	0.00	0.00	13.52	91.21	174.07	386.14	1511.26	0.00	1897.41	17
First Floor	2638.56	281.23	118.07	92.60	0.00	35.54	63.41	0.54	0.00	0.00	0.00	288.98	1494.90	0.00	1820.62	00
Second Podium Floor	1390.82	53.95	9.76	27.36	0.00	32.40	0.00	0.00	0.00	0.00	0.00	1251.29	0.00	16.06	1269.85	06
Third Floor	1316.49	35.28	0.00	27.36	0.00	32.40	0.00	0.00	0.00	0.00	0.00	1221.45	0.00	0.00	1221.45	08
Fourth Floor	1316.49	35.28	0.00	27.36	0.00	32.40	0.00	0.00	0.00	0.00	0.00	1221.45	0.00	0.00	1221.45	08
Fifth Floor	1316.49	35.28	0.00	27.36	0.00	32.40	0.00	0.00	0.00	0.00	0.00	1221.45	0.00	0.00	1221.45	08
Sixth Floor	1316.49	35.28	0.00	27.36	0.00	32.40	0.00	0.00	0.00	0.00	0.00	1221.45	0.00	0.00	1221.45	08
Seventh Floor	1227.18	127.38	42.32	27.36	0.00	32.40	0.00	0.00	0.00	0.00	0.00	997.72	0.00	0.00	997.72	08
Eighth Floor	1028.50	99.34	37.71	27.36	0.00	32.40	0.00	0.00	0.00	0.00	0.00	831.69	0.00	0.00	1030.38	00
Terrace Floor	104.24	38.69	0.00	7.50	22.51	35.54	0.00	0.00	0.00	0.00	0.00	0.00	0.00	0.00	0.00	00
Total:	19956.20	1128.34	334.75	464.10	22.51	404.50	63.41	0.54	375.39	91.21	5144.33	8641.62	3006.16	16.06	11901.78	63
Total Number of Same Buildings:	1															
Total:	19956.20	1128.34	334.75	464.10	22.51	404.50	63.41	0.54	375.39	91.21	5144.33	8641.62	3006.16	16.06	11901.78	63

Use Type	Car				Loading/Unloading				Visitor's Car				Total Parking Area			
	Area		No.		Area		No.		Area		No.		Area		No.	
	Reqd.	Prop.	Reqd.	Prop.	Reqd.	Prop.	Reqd.	Prop.	Reqd.	Prop.	Reqd.	Prop.	Reqd.	Prop.	Reqd.	Prop.
Residential	864.16	2666.06	0	0	0.00	0.00	0	0	172.83	178.28	0	1	1728.33	2844.33	-	-
Commercial	751.54	2125.92	0	0	78.75	78.75	3	3	300.62	327.93	0	2	1503.08	2532.60	-	-
Total	1615.70	4791.98	0	0	78.75	78.75	3	3	473.45	506.21	0	3	3231.41	5376.94	-	-

OWNER'S NAME AND SIGNATURE

SANJAYBHAI CHHOTALAL SHAH

ARCH/ENG'S NAME AND SIGNATURE

Jitendra S Patel

STRUCTURE ENGINEER

AASHUTOSH DESAI

140 2500 0370

SUPERVISOR'S NAME AND SIGNATURE	
---------------------------------	--

Jitendra S Patel

[illegible]

--	--

* color are user inputs, which are not y

Layout Approved Details

Layout Approved	Common
-----------------	--------

Yes	
-----	--

Tree Details (Table 3h)

Plot

PLOT	
------	--


1	2	
---	---	---	---	---	---	---	---	---	----	----	-----	-----	

e-laws, by any authority or otherwise.

to use the Application.Contents high

ISO_A1_(841.00_x_594.00_MM)

Based on the aforesaid permission the applicant reserves the rights to commence the construction from the day of issuance. Nevertheless, in case, for procuring the aforesaid permission, any document or system configuration for rules or information or parameters or drawings provided or attached is found to be incorrect or inconsistent with respect to prevailing bye-laws, by any authority or otherwise, the permission granted shall be considered as lapsed. Accuracy of Scrutiny Report and Drawing is subject to accuracy of end-user provided data, 3rd party software/hardware/services, etc. DraftTech Engineers Ltd. is not liable for any damages which may arise from user, or inability to use the Application Controls highlighted in magenta color are not verified. Texts printed in 'Italics' and 'Blue' color are user inputs, which are not verified and not generated by scrutiny software.

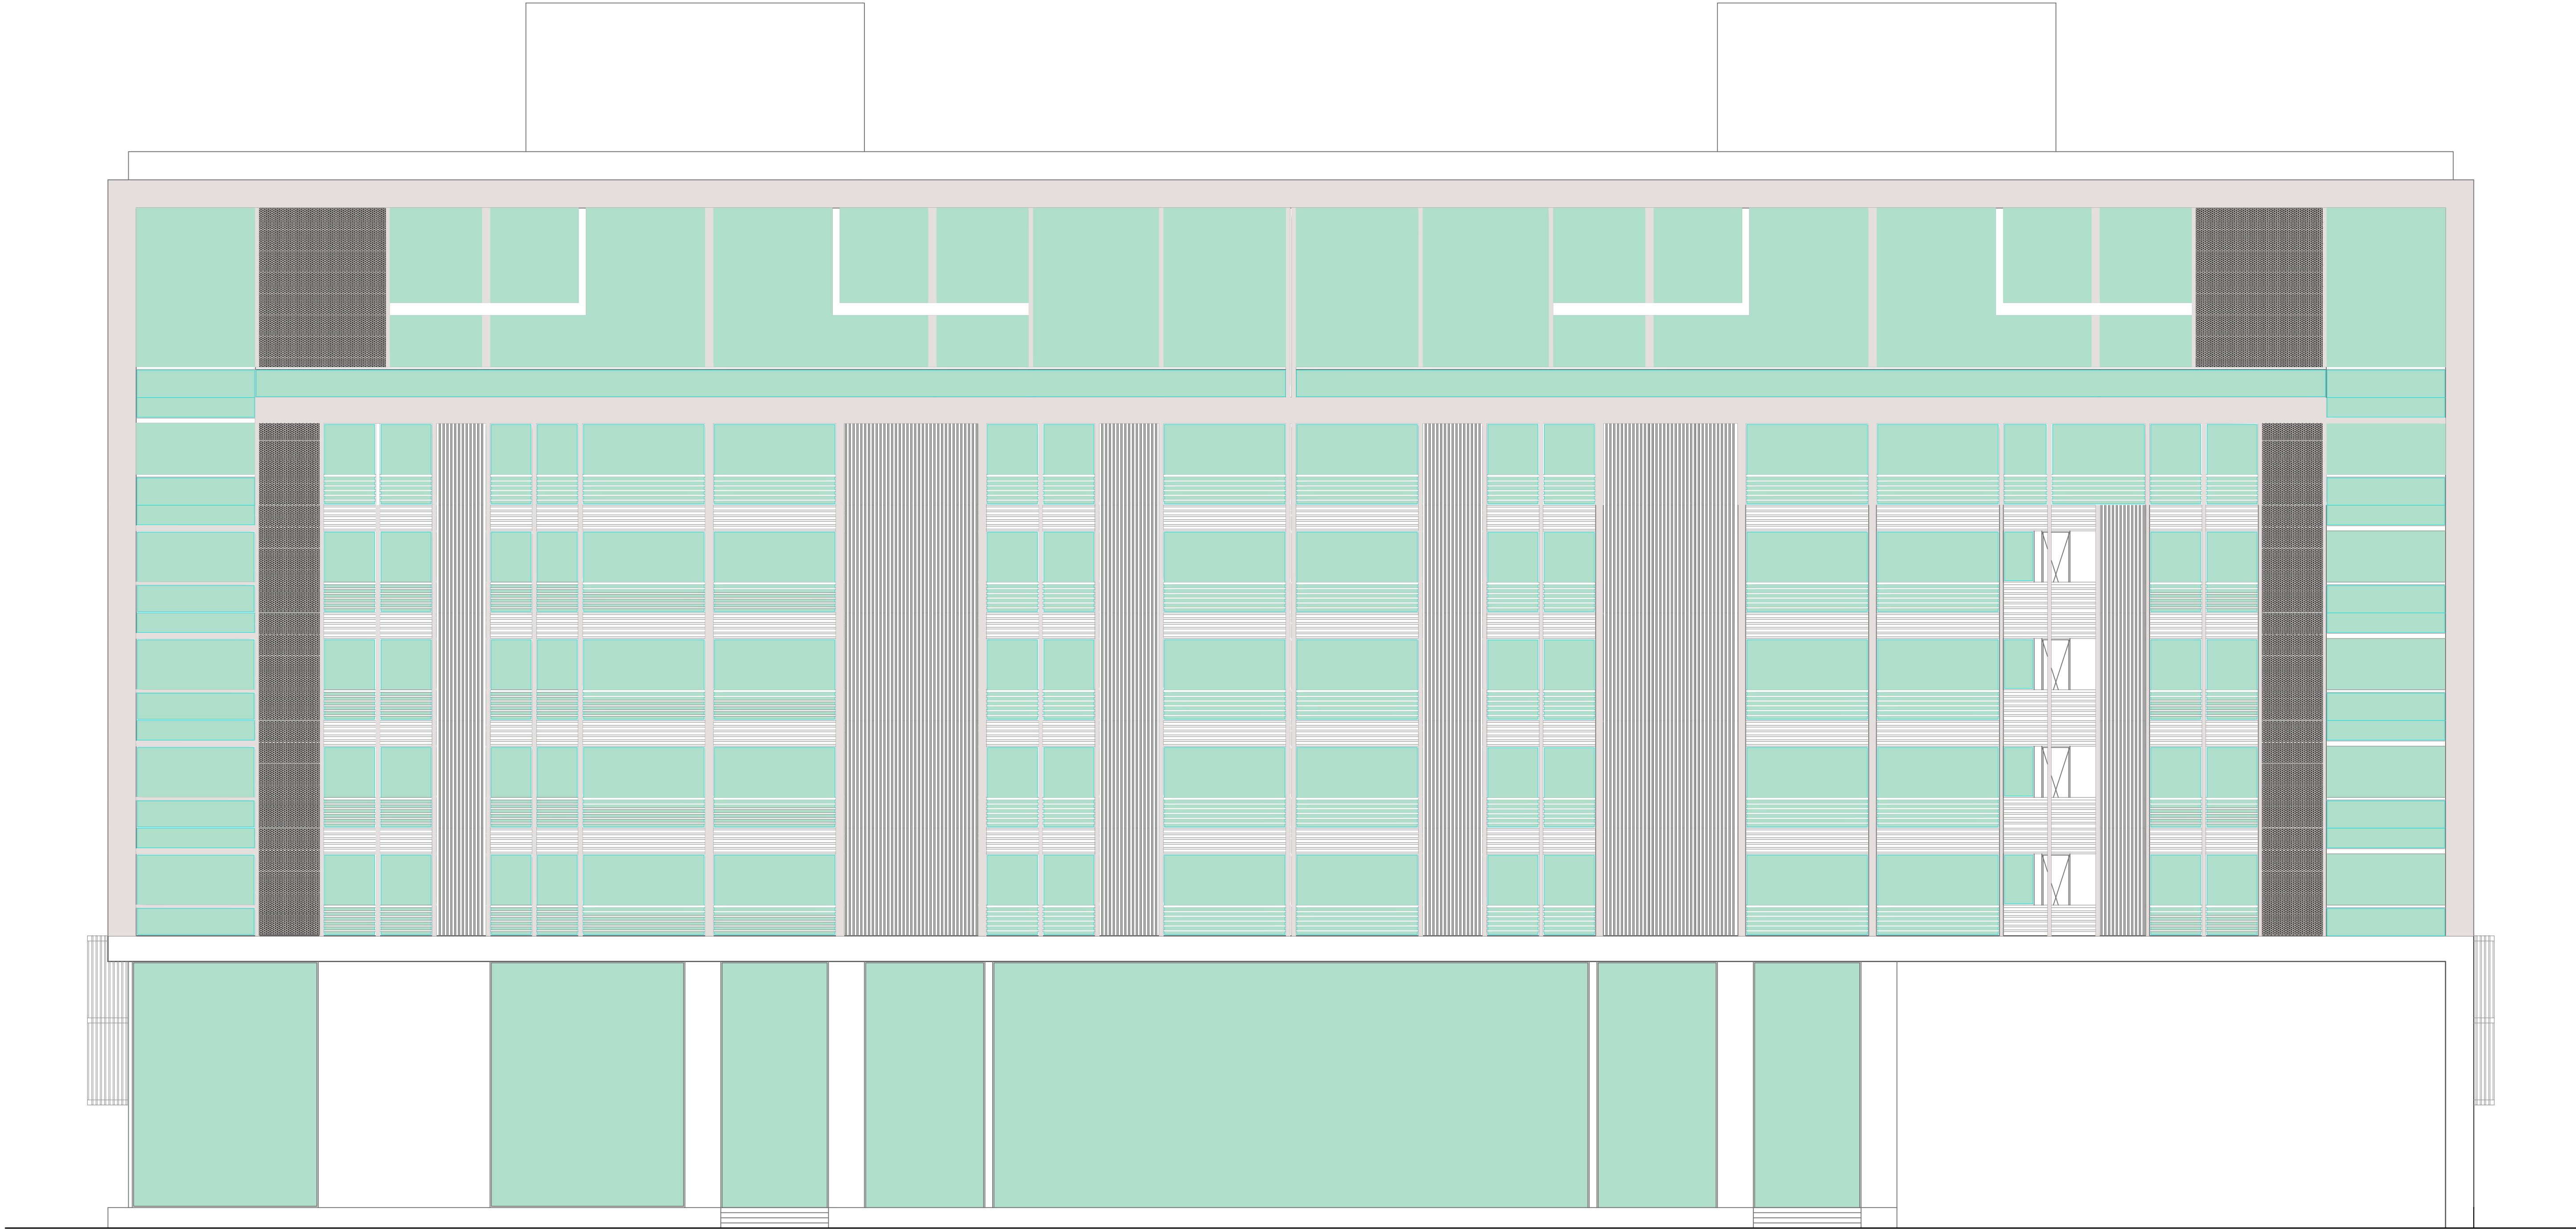


OWNER'S NAME AND SIGNATURE	
SANJAYBHAI CHHOTLAL SHAH	
ARCH/ENG'S NAME AND SIGNATURE	
Jitendra S Patel	
VMC-EOR-036	
STRUCTURE ENGINEER	
AASHUTOSH DESAI	
VMC-SEOR-3/78	
SUPERVISOR'S NAME AND SIGNATURE	
Jitendra S Patel	



OWNER'S NAME AND SIGNATURE	
SANJAYBHAI CHHOTALAL SHAH	
ARCH/ENG'S NAME AND SIGNATURE	
Jitendra S Patel	
VMC-EOR-036	
STRUCTURE ENGINEER	
AASHUTOSH DESAI	
VMC-SEOR-3/78	
SUPERVISOR'S NAME AND SIGNATURE	
Jitendra S Patel	

6.00 METER WIDE ROAD

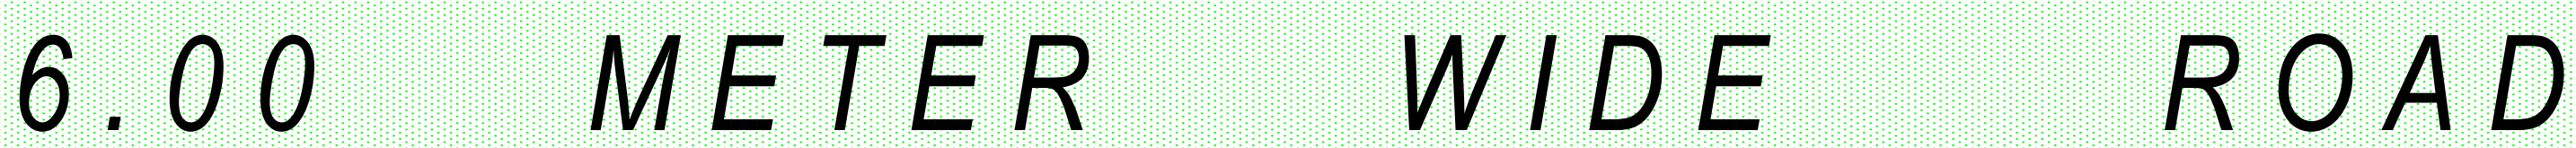

12.00 METER WIDE ROAD


LOWER BASEMENT FLOOR PLAN
(SCALE 1:100)

OWNERS NAME AND SIGNATURE SARABATHI CHANDAL SHAM	
ARCHITECTS NAME AND SIGNATURE JAYESH S PARM	
VINC EXC-005 STRUCTURAL ENGINEER ANANDHINI DESAI	
VINC EXC-017 SUPERVISOR NAME AND SIGNATURE S PARM	

Because the disclosed permission the applicant requests the rights to commence the construction from the day of issuance. Nevertheless, in order to protect the disclosed permission, any document of system configuration or rules or information or parameters or drawings provided or attached it found to be incorrect or inaccurate may be rejected to providing the same. By any authority or otherwise, the permission granted shall be considered as being accurate of accuracy of evidence provided, and any further information or evidence, such as Software Engineering Ltd. is not liable for any damages which may arise from use of, or inability to use the Application. Applicant's right to use the Application in any manner shall be considered as being accurate of accuracy of evidence provided, and any further information or evidence, such as Software Engineering Ltd. is not liable for any damages which may arise from use of, or inability to use the Application. Applicant's right to use the Application in any manner shall be considered as being accurate of accuracy of evidence provided, and any further information or evidence, such as Software Engineering Ltd. is not liable for any damages which may arise from use of, or inability to use the Application.

verified. Texts printed in "Italics" and "Blue" color are user input which are not verified and not generated by scrutiny software.



6.00 METER WIDE ROAD

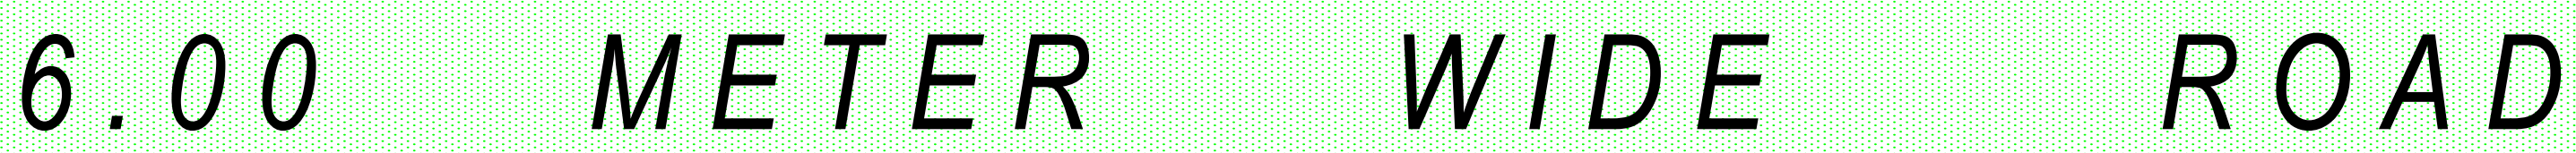

12.00 METER WIDE ROAD

(SCALE 1:100)

VMC-SEOR.3178
SUPERVISOR'S NAME AND SIGN
Jitendra S Patel

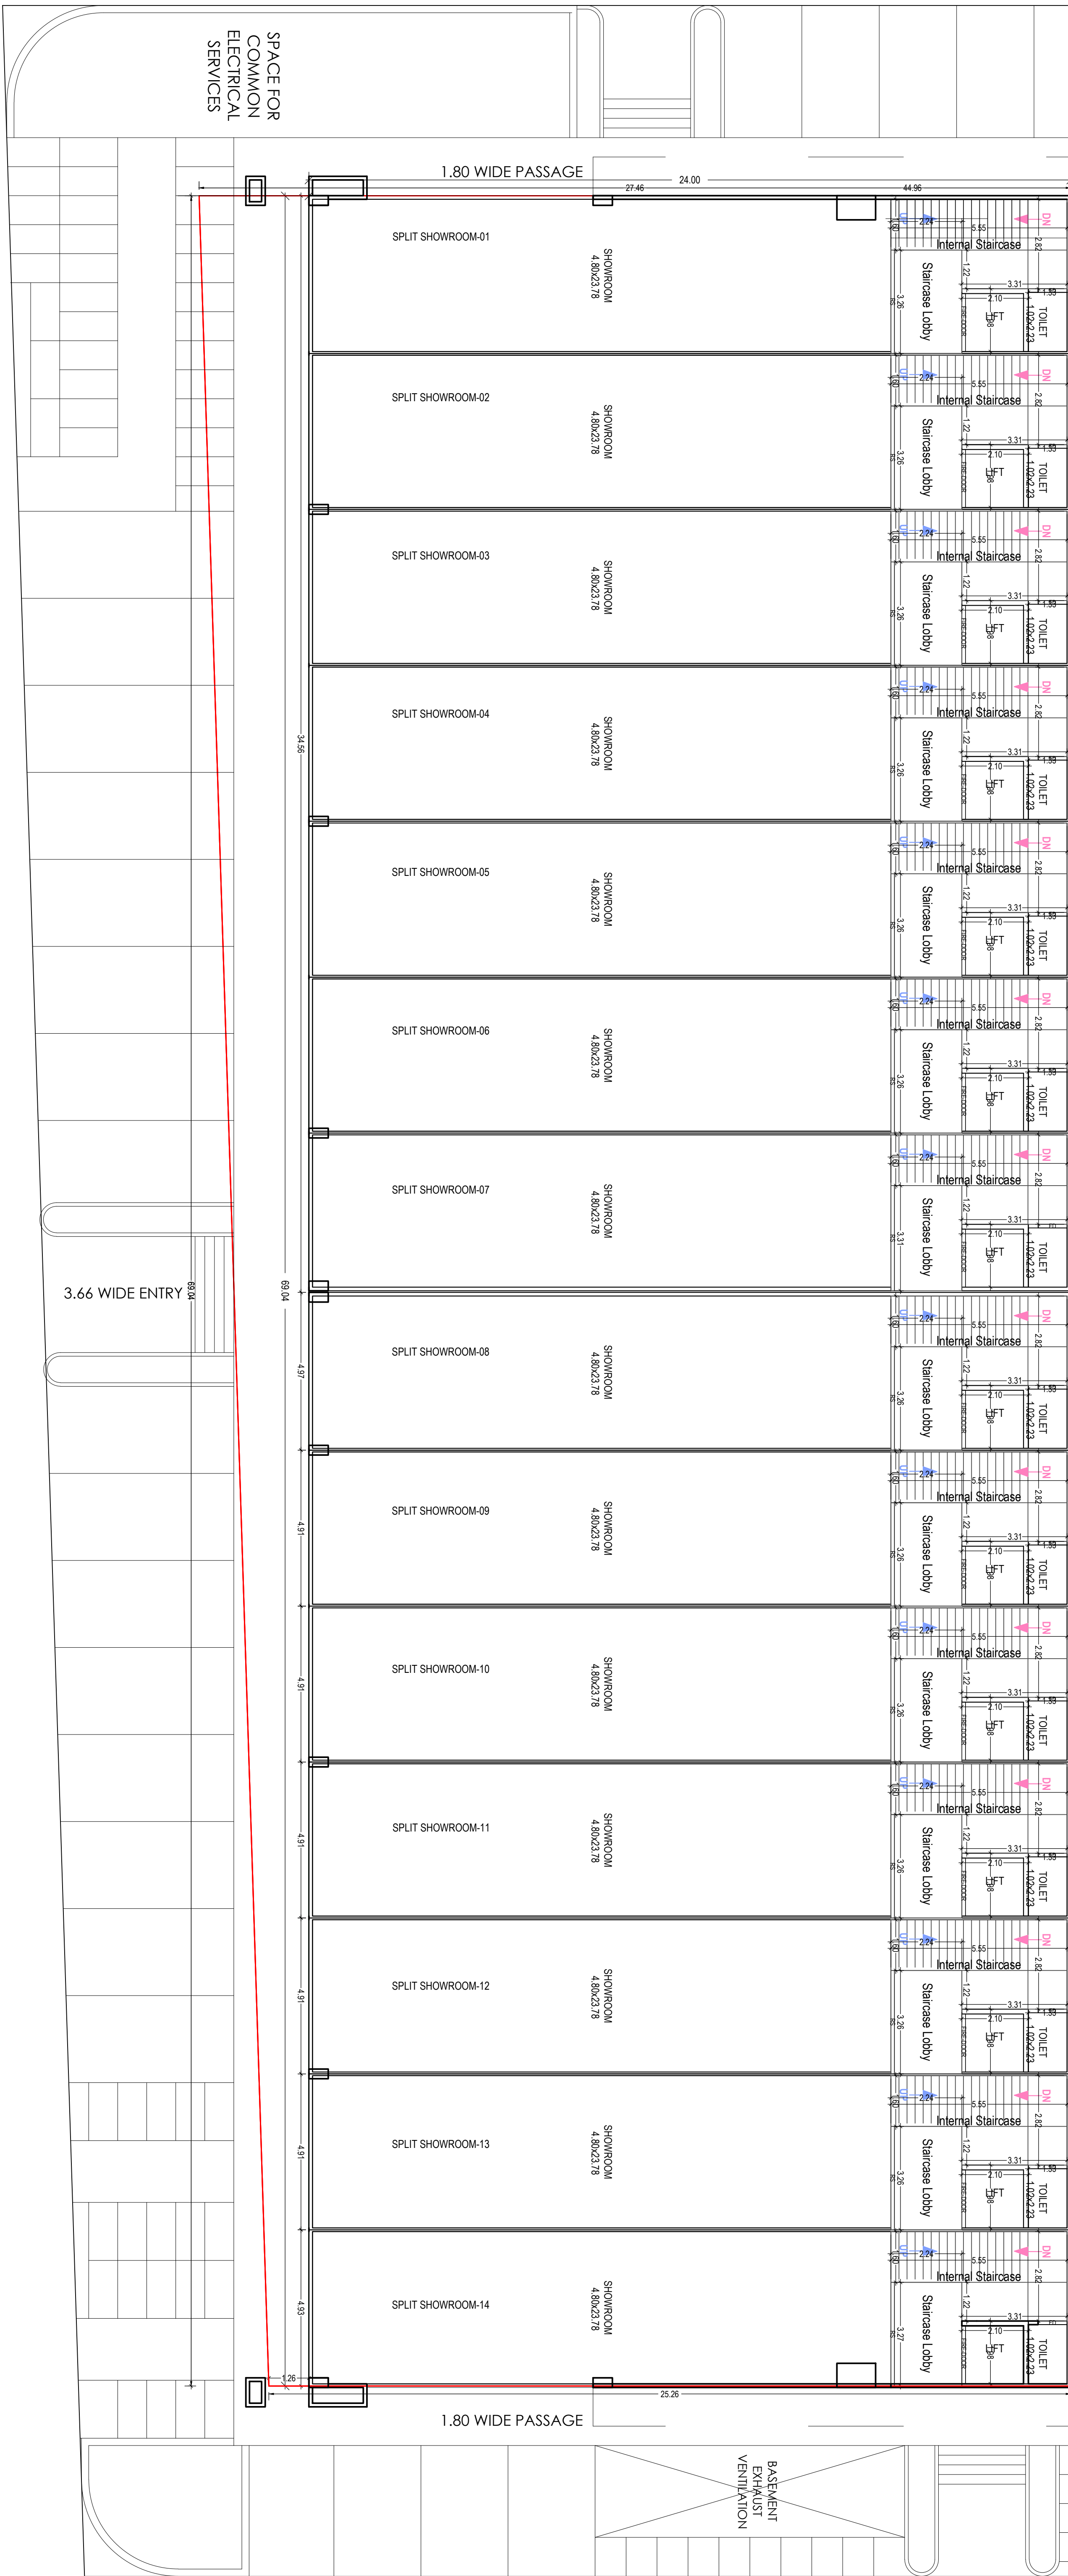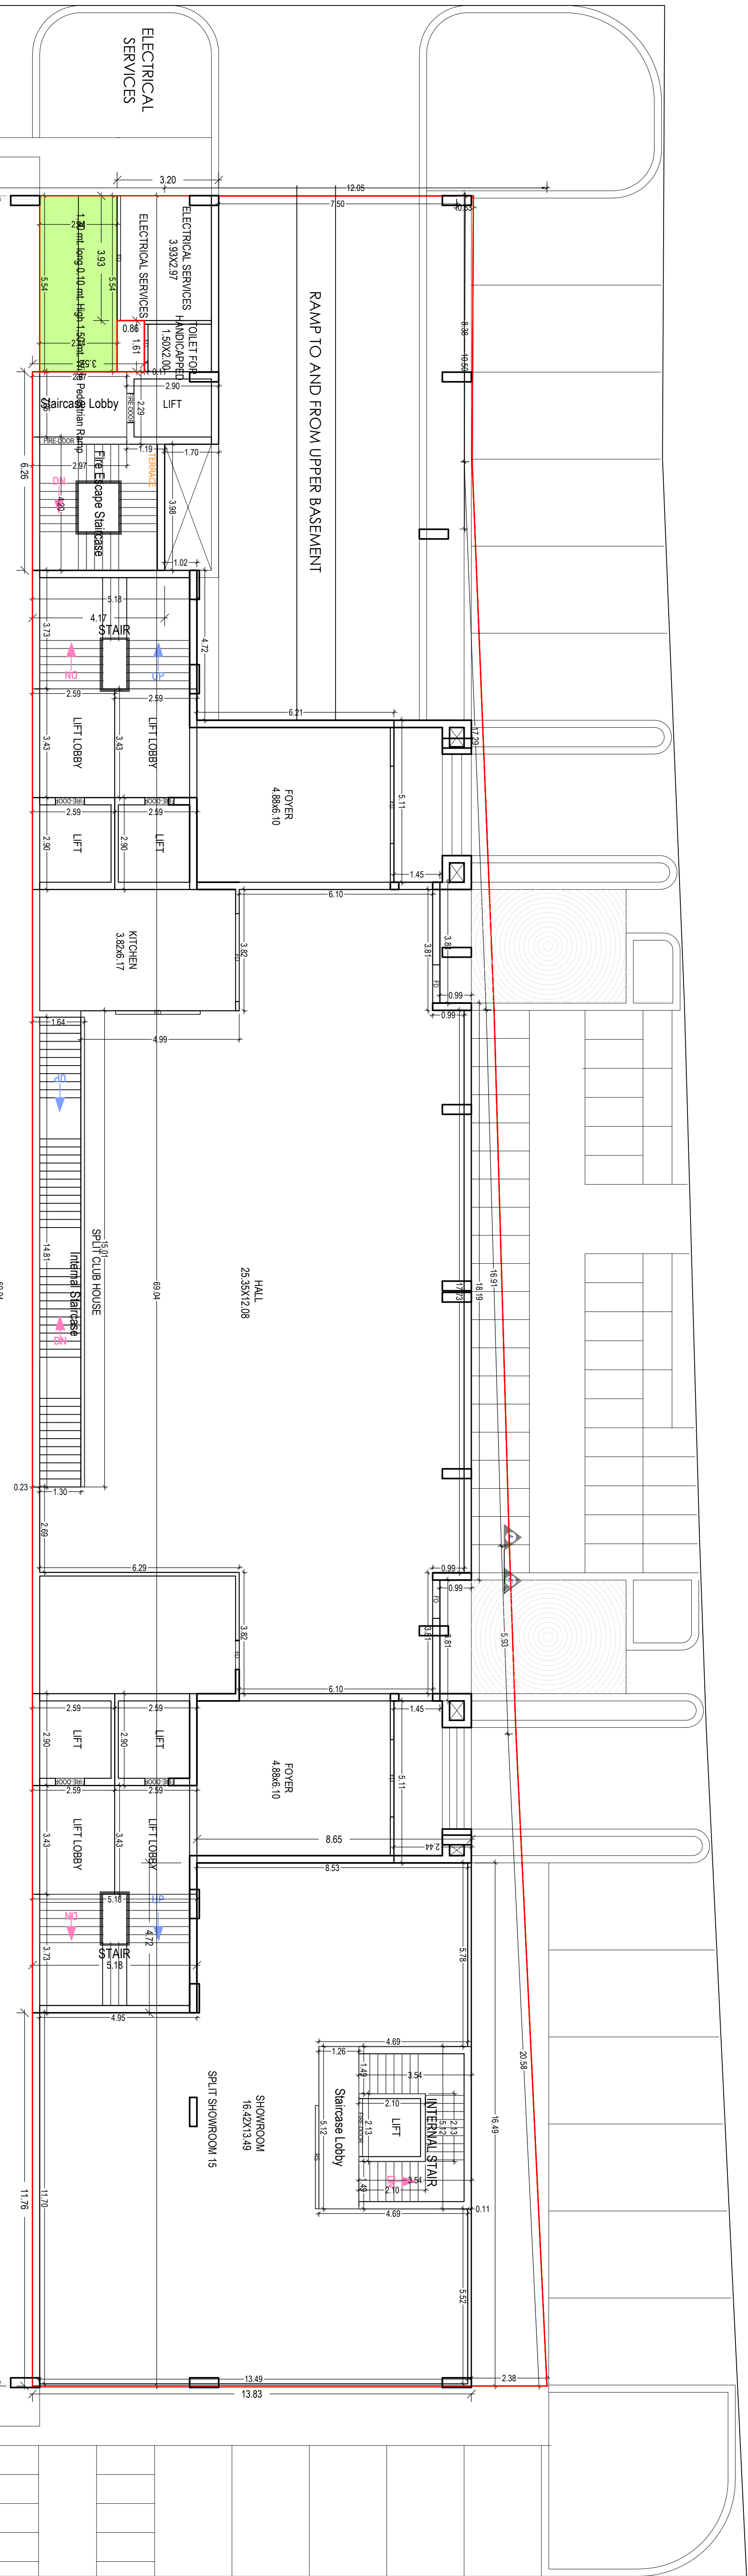

GROUND FLOOR PLAN
(Proposed)
(SCALE 1:100)

SSI & Tangible Details															
A. BUILDING TOTAL	B. Bidding Stage	C. Total Built Up Area (Sq.m)	D. Dimensions (Area in Sq.m)					E. Proposed SSI Area (sq.m)					F. Add. SSI Area (sq.m)	G. Total SSI Area (sq.m)	H. No. of Unit
			Sub. Unit	Unit	Unit	Unit	Unit	Unit	Unit	Unit	Unit	Unit			
			1123.34	334.75	464.10	2251.40	401.50	6341.37	91.21	514.33	864.12	3006.16	16.06	11801.78	63
		19562.20	1123.34	334.75	464.10	2251.40	401.50	6341.37	91.21	514.33	864.12	3006.16	16.06	11801.78	63

Floor Name	Total Built Up Area (Sq.m)	Divisions (per Floor/Level)										Proposed FSI			Total No. of Units
		Shop (Sq.m)	Res. LA (Sq.m)	Res. LB (Sq.m)	Res. LC (Sq.m)	Res. LD (Sq.m)	Duty-Free (Duty-Free)	Ramp	Central Space	Parking	Res. Commercial	Res. Commercial	Res. Commercial		
Upper Floor	2002.7	55.65	6.11	36.63	0.00	32.54	0.00	0.00	0.00	0.00	0.00	0.00	0.00	0.00	
Lower Floor	4002.7	55.65	6.11	36.63	0.00	32.54	0.00	0.00	36.63	0.00	0.00	0.00	0.00	0.00	
Ground Floor	2704.6	2747.1	114.67	96.22	0.00	32.54	0.00	0.00	13.52	81.21	134.67	200.14	151.26	1089.74	
Total	8695.65	2912.2	148.87	96.22	0.00	32.54	62.14	0.00	0.00	0.00	268.98	1449.90	0.00	1658.65	
Residential	1158.82	53.59	9.36	21.36	0.00	32.40	0.00	0.00	0.00	0.00	125.29	0.00	0.00	1636	
Commercial	1149.49	33.95	0.00	27.28	0.00	32.60	0.00	0.00	0.00	0.00	122.45	0.00	0.00	1291.46	
Food Court	1149.49	33.95	0.00	27.28	0.00	32.60	0.00	0.00	0.00	0.00	122.45	0.00	0.00	1291.46	
Food Court	1149.49	33.95	0.00	27.28	0.00	32.60	0.00	0.00	0.00	0.00	122.45	0.00	0.00	1291.46	
Shedding Checks (Check 1)														
Room Name	Shedding Area (m²)	Program	Frequency	Room Height										
GROUND FLOOR LOBBY/RECEPTION AREA	STAIRCASE	2.00	0.25	0.25	0.00									
	STAIRCASE	1.50	0.25	0.25	0.00									
	STAIRCASE	1.50	0.25	0.25	0.00									
	STAIRCASE	2.00	0.25	0.25	0.00									
	STAIRCASE	2.00	0.25	0.25	0.00									
GROUND FLOOR OFFICE AREA	STAIRCASE	2.00	0.25	0.25	0.00									
	STAIRCASE	2.00	0.25	0.25	0.00									
	STAIRCASE	2.00	0.25	0.25	0.00									
	STAIRCASE	2.00	0.25	0.25	0.00									
	STAIRCASE	2.00	0.25	0.25	0.00									
GROUND FLOOR RECEPTION AREA	STAIRCASE	2.00	0.25	0.25	0.00									
	STAIRCASE	2.00	0.25	0.25	0.00									
	STAIRCASE	2.00	0.25	0.25	0.00									
	STAIRCASE	2.00	0.25	0.25	0.00									
	STAIRCASE	2.00	0.25	0.25	0.00									
GROUND FLOOR OFFICE AREA	STAIRCASE	2.00	0.25	0.25	0.00									
	STAIRCASE													

SCHEDULE OF DOOR									
BUILDING NAME	W	L	H	NOS	AREA	PERIMETER	NO. OF GLASS	NO. OF GLASS	NO. OF GLASS
A BUILDING	W	0.4	1.20	38	0.48	1.60	16	16	16
A BUILDING	W	0.1	1.00	68	0.08	1.00	68	68	68
A BUILDING	W	1.9	1.20	140	2.28	4.80	140	140	140
A BUILDING	W	1.8	1.20	140	2.16	4.80	140	140	140
A BUILDING	W	1.3	1.20	140	1.56	4.80	140	140	140
A BUILDING	W	1.8	1.20	140	2.16	4.80	140	140	140
A BUILDING	W	1.8	1.20	140	2.16	4.80	140	140	140
A BUILDING	W	2.3	1.20	140	2.76	4.80	140	140	140
A BUILDING	W	3.4	1.20	140	4.08	4.80	140	140	140
A BUILDING	W	6.8	1.20	140	8.16	4.80	140	140	140

Room	Name	Usage	Area	Volume	SI	SI	

OWNERS NAME AND SIGNATURE

SANJAY BHAI CHITRALAL SHAI

ARCHITECTS NAME AND SIGNATURE

WMC-ECON-035


STRUCTURE ENGINEER

ADARSHITH DESAI

SUPERVISOR'S NAME AND SIGN


ANURAG S. PANDIT

QR CODE

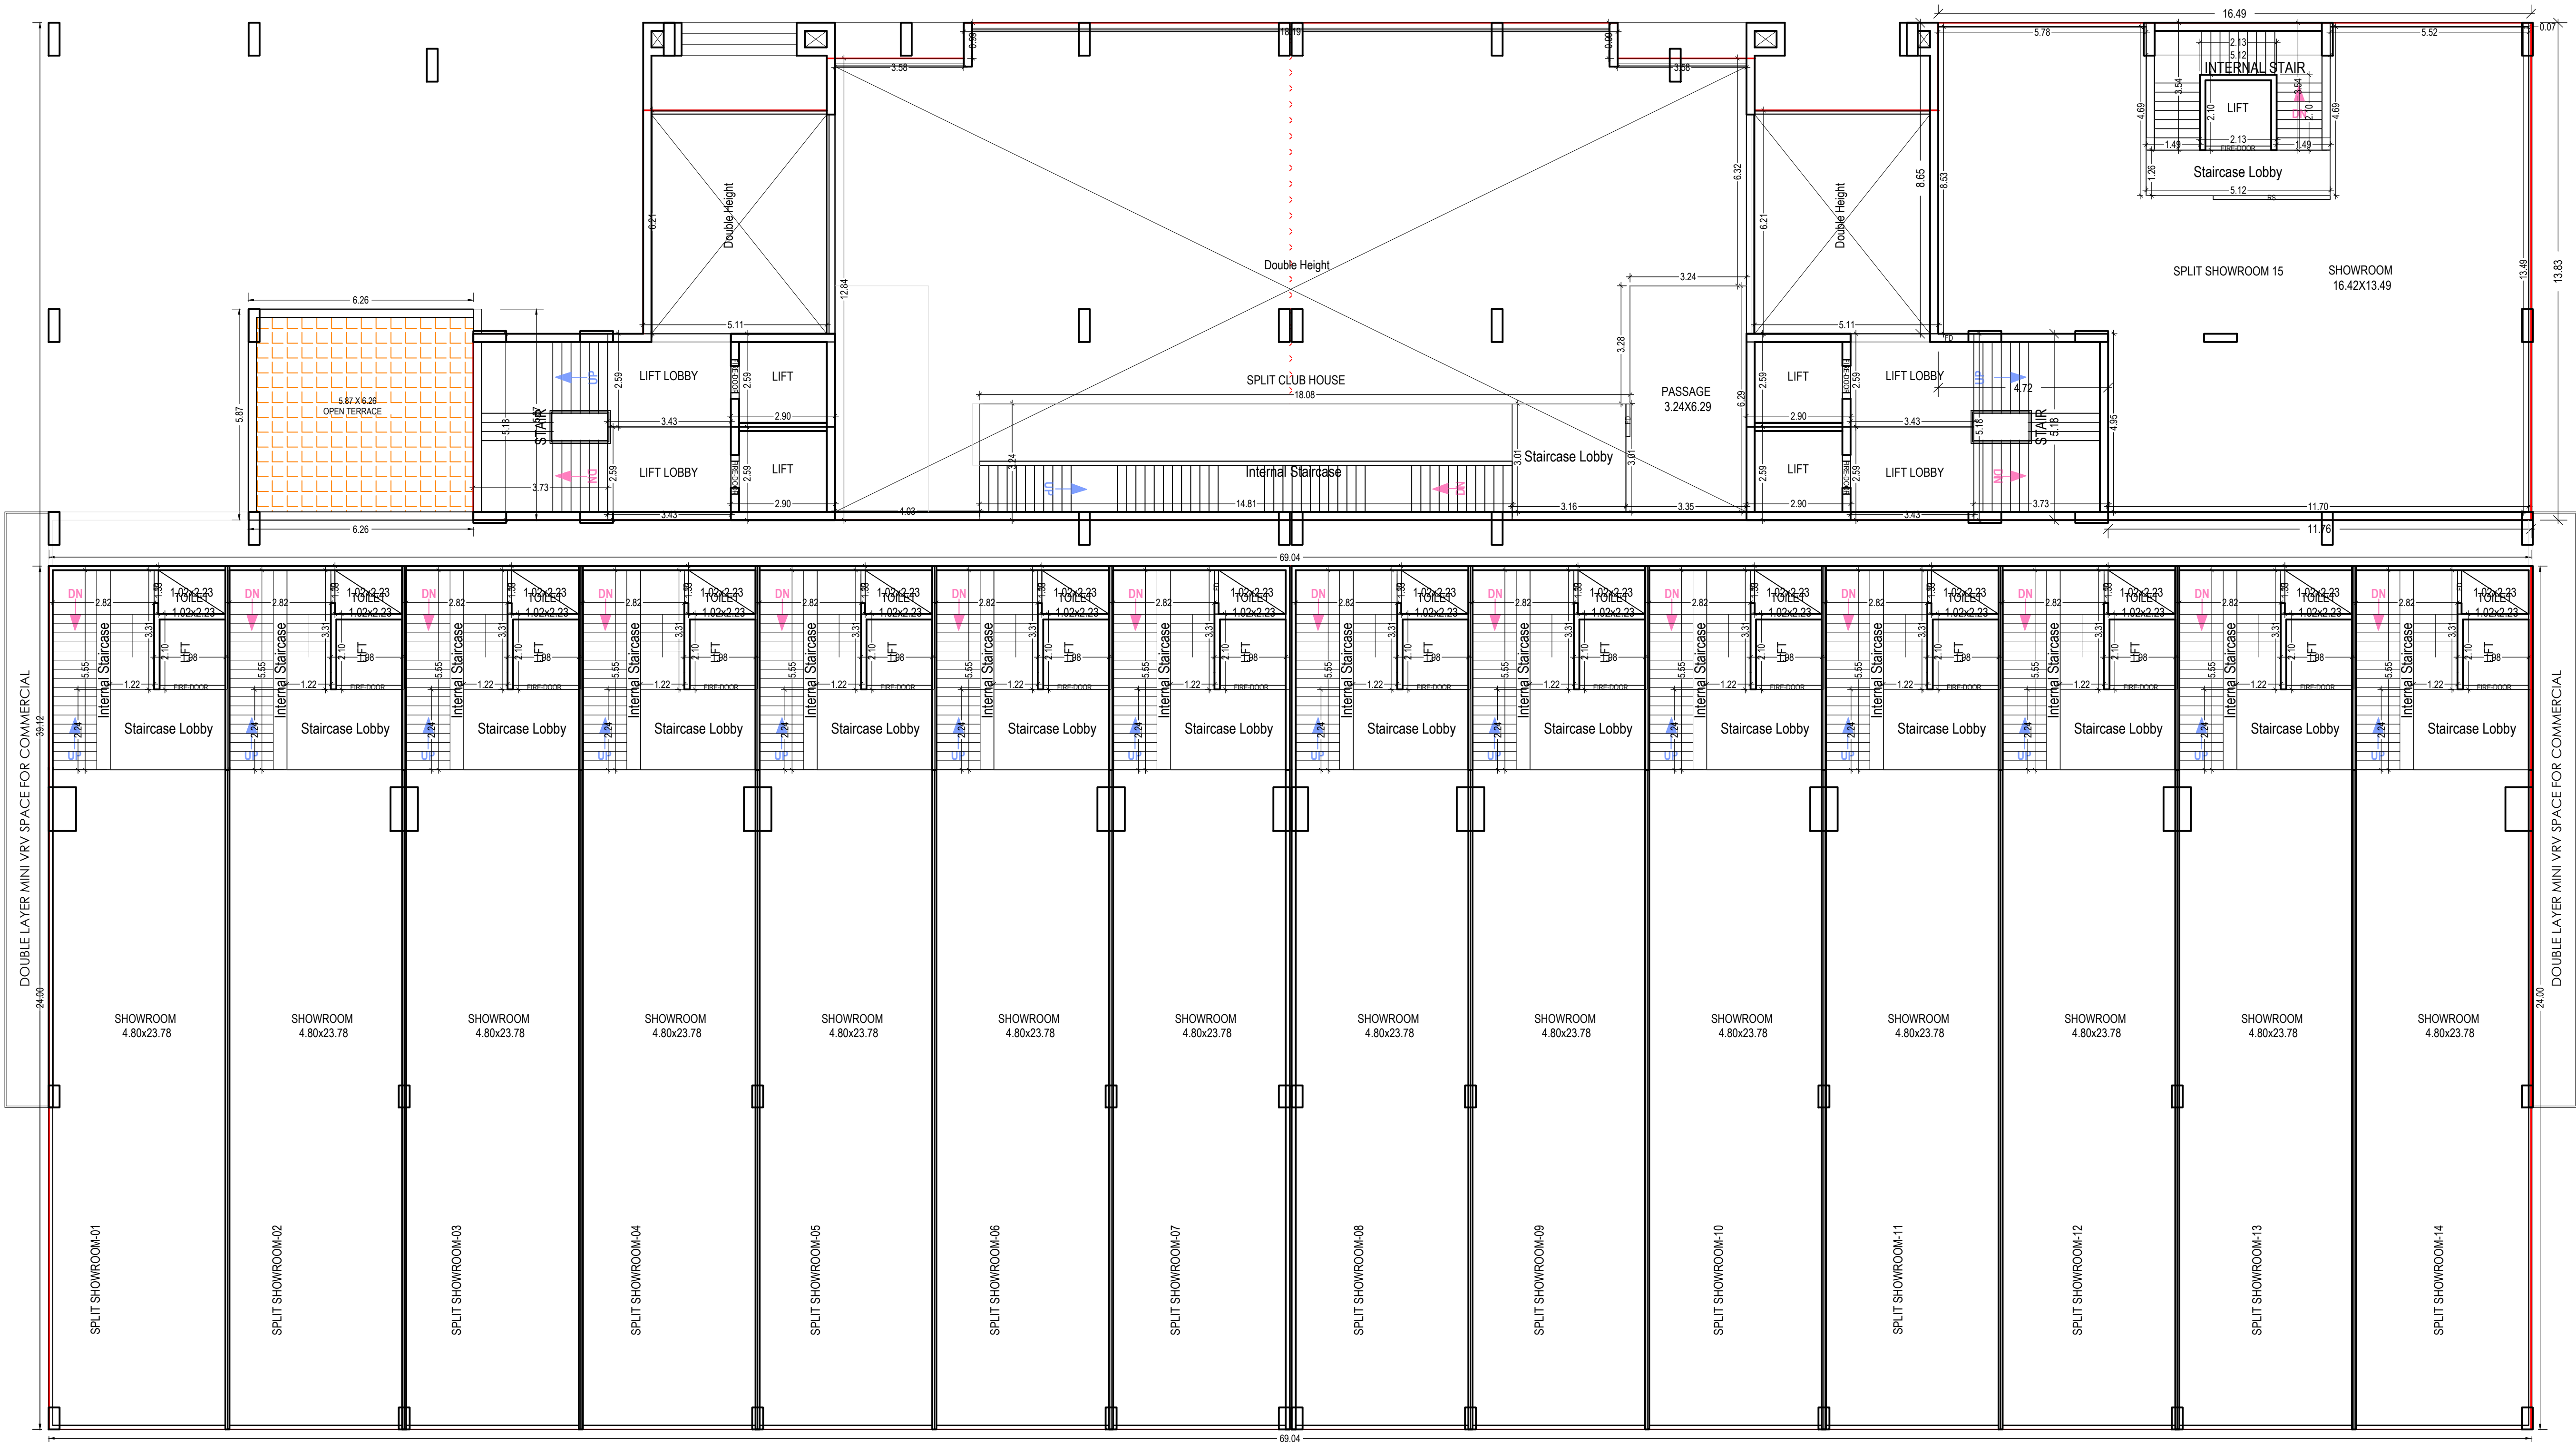


FIRST FLOOR PLAN
(Proposed)
(SCALE 1:100)

OWNER'S NAME AND SIGNATURE	
SANJAYBHAI CHHOTALAL SHAH	
ARCH/ENG'S NAME AND SIGNATURE	
Jitendra S Patel	
VMC-EOR-036	
STRUCTURE ENGINEER	
AASHUTOSH DESAI	
VMC-SEOR-3/78	
SUPERVISOR'S NAME AND SIGNATURE	
Jitendra S Patel	

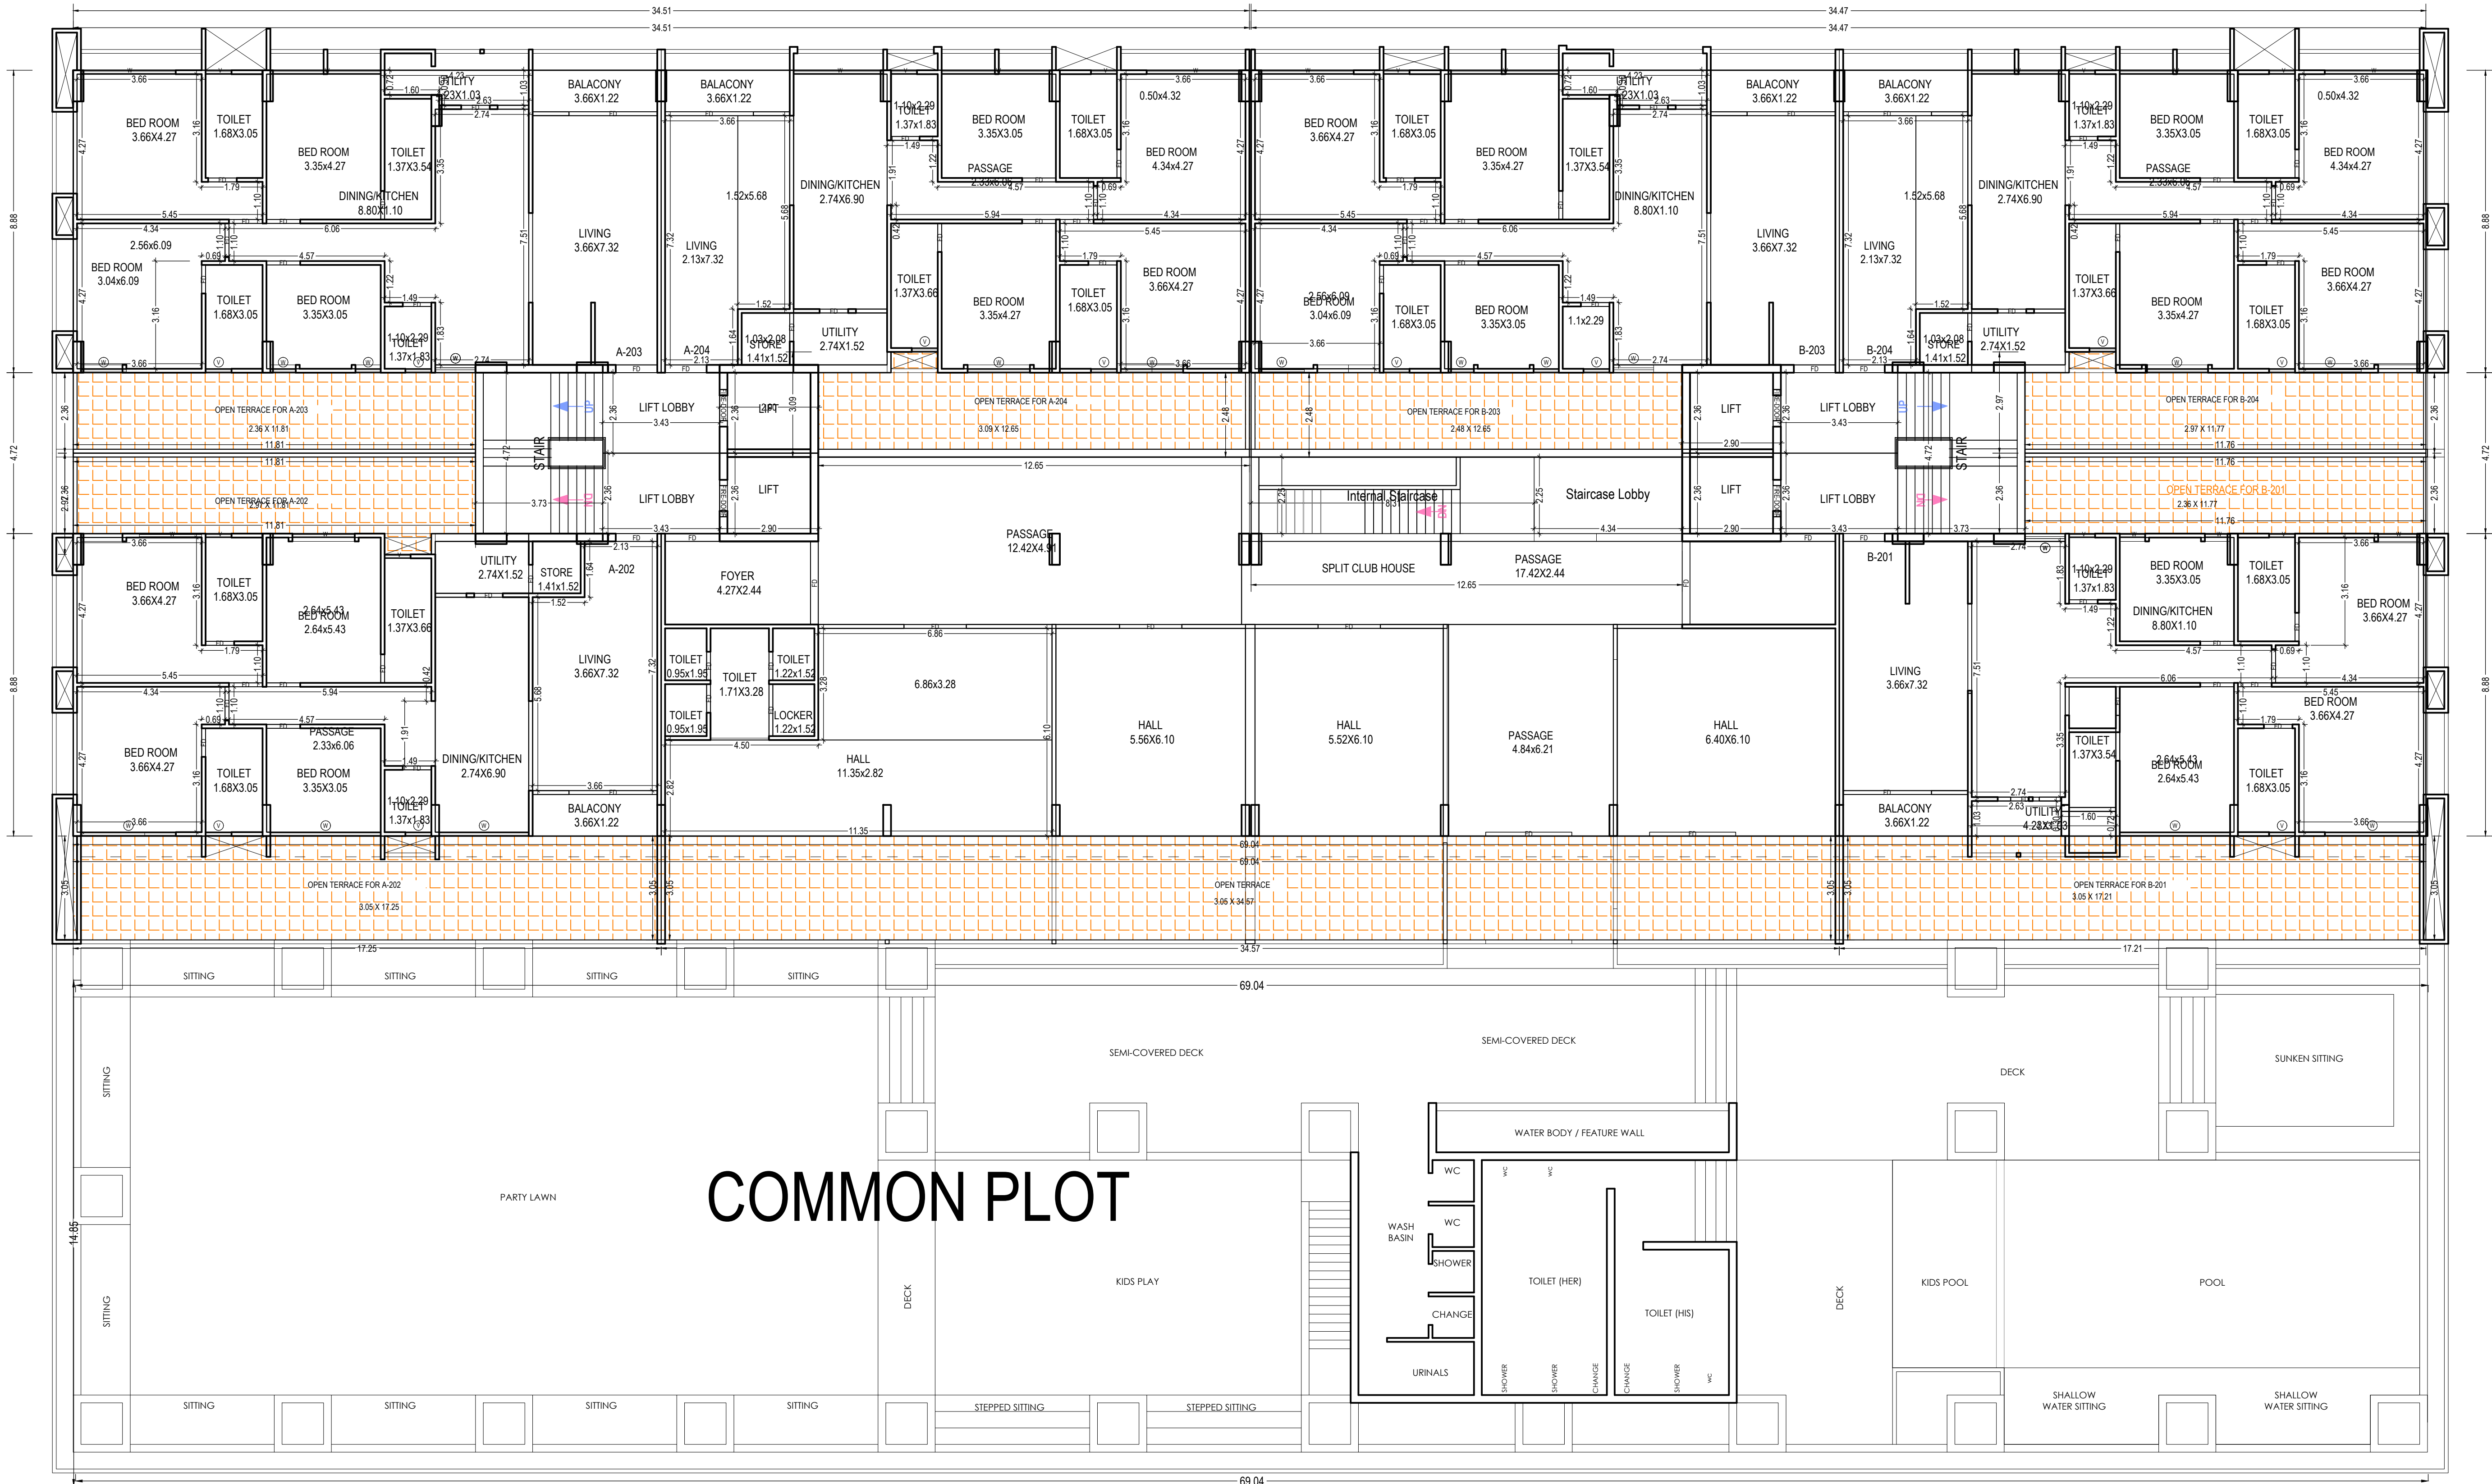


SECOND PODIUM FLOOR PLAN
(Proposed)
(SCALE 1:100)

OWNER'S NAME AND SIGNATURE	
SANJAYBHAI CHHOTALAL SHAH	
ARCH/ENG'S NAME AND SIGNATURE	
Jitendra S Patel	
VMC-EOR-036	
STRUCTURE ENGINEER	
AASHUTOSH DESAI	
VMC-SEOR-3/78	SUPERVISOR'S NAME AND SIGNATURE
Jitendra S Patel	

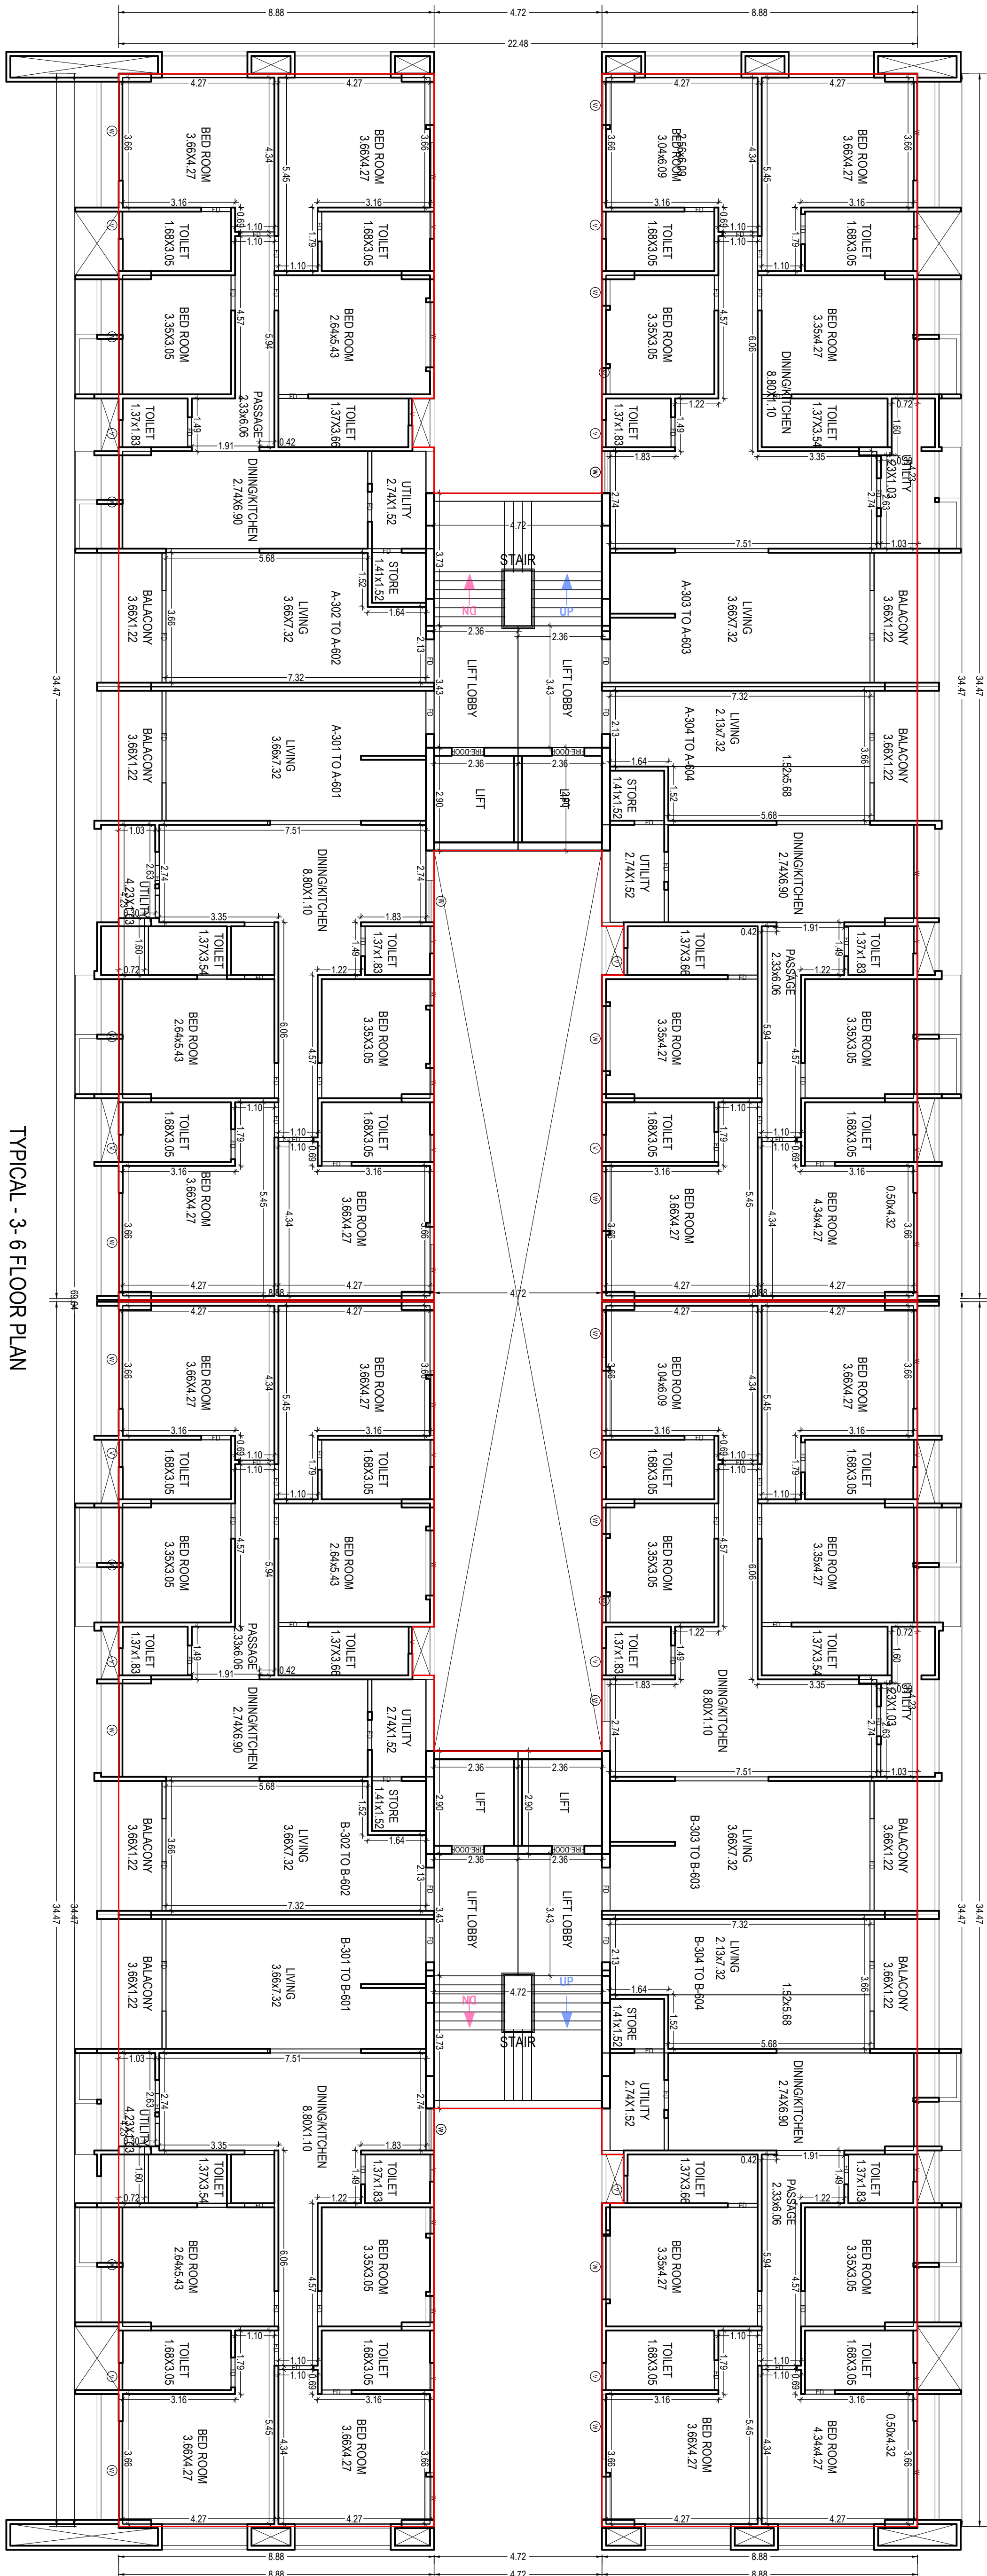

TYPICAL 3-6 FLOOR PLAN
(Proposed)
(SCALE 1:100)

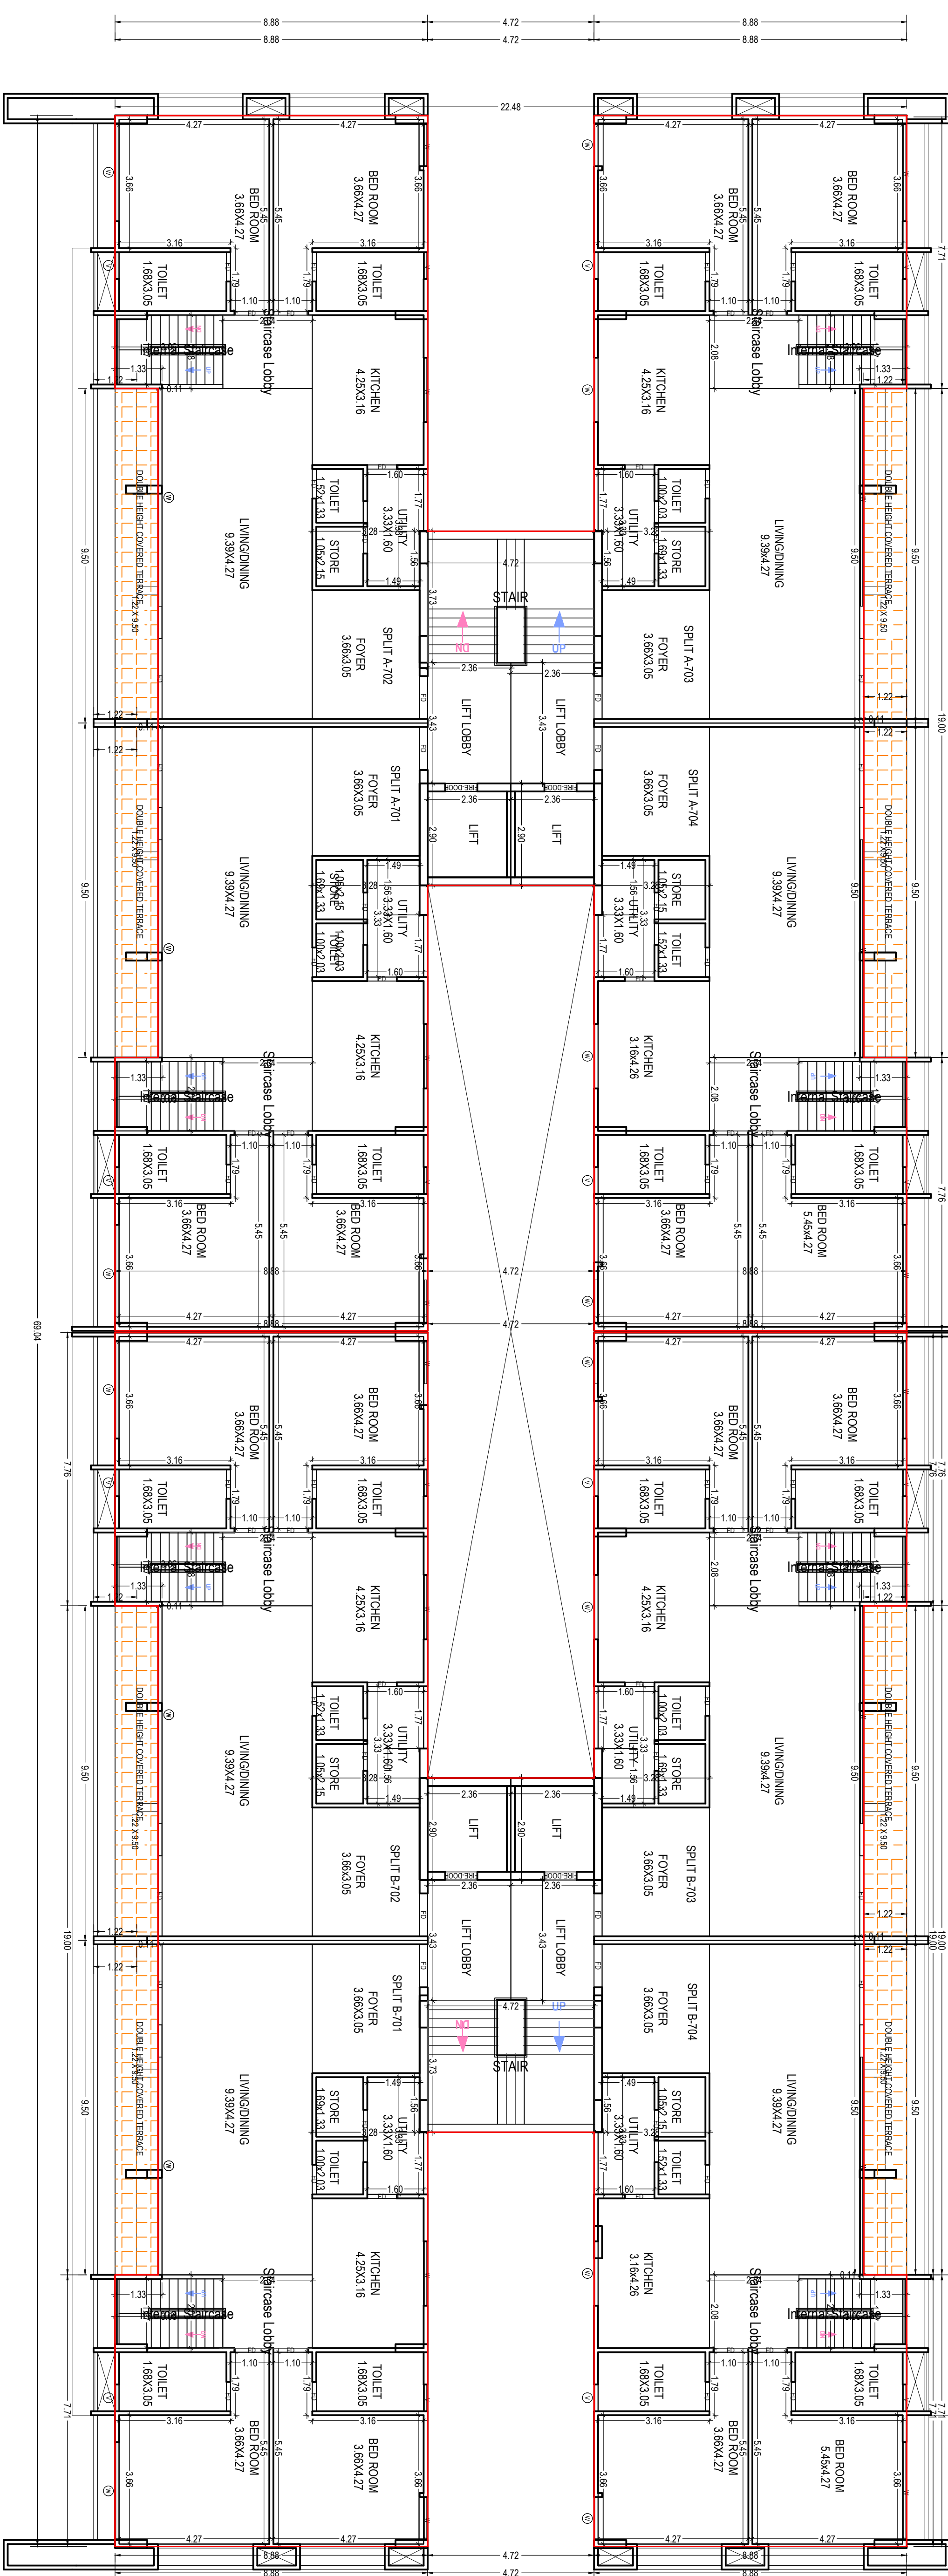

SEVENTH FLOOR PLAN
(Proposed)
(SCALE 1:100)

OWNERS NAME AND SIGNATURE	
SAKASHI CHHOTU L. SHAH	
ARCHITECT NAME AND SIGNATURE	
JAYESH S. SHIM	
V.P.C. EX-105	
STRUCTURE ENGINEER	
AASHUTOSH DESAI	
V.P.C. EX-3178	
SUPERVISOR NAME AND SIGN	
JAYESH S. SHIM	






VMC-SEC-3/78

SUPERVISOR'S NAME AND SIGN

Jilendra S Patel

A square QR code located at the bottom of the form, used for digital verification or tracking.

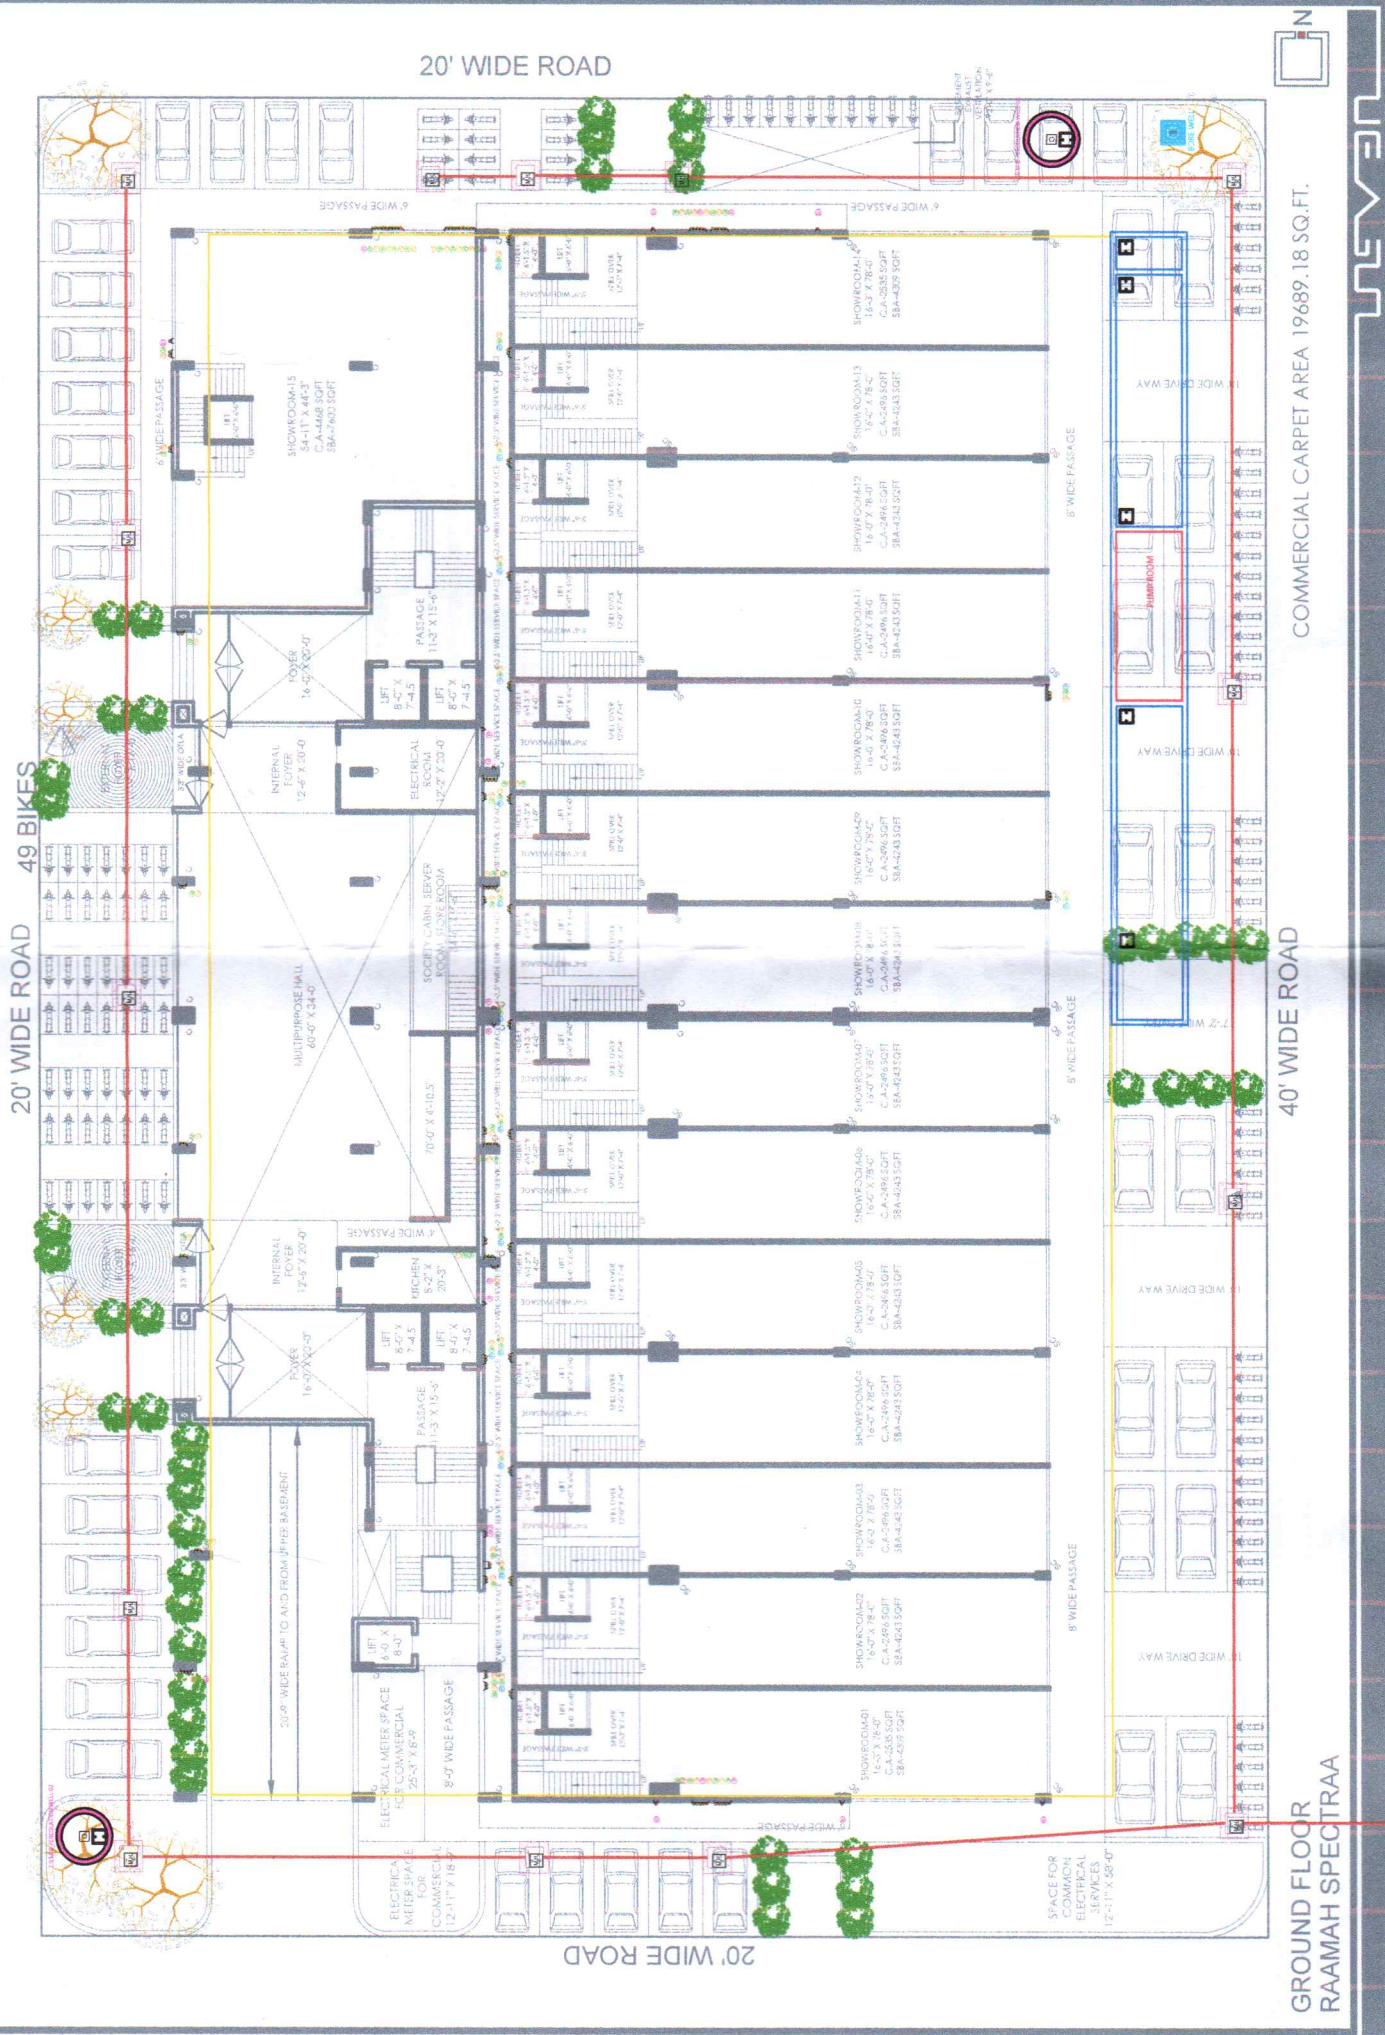

COMMERCIAL CARPET AREA 19689.18 SQ.FT.

40' WIDE ROAD

GROUND FLOOR
RAAMAH SPECTRA


Raamah Buildtek LLP,
Haughavi
Designated Partner



[Signature]
KUNAL PATEL
VMSS EOR LIC. No. 339/2018-2023

LEGENDS:-	DESCRIPTION
	PIPE CLAMP
	300 MM WIDE CHANNEL
	150 MM SINK REQUIRED.
	DOMESTIC WATER SUPPLY RISER
	75 MM VENT PIPE
	110MM WASTE WATER DOWN TAKE
	110MM SOIL WASTE DOWN TAKE
	HOT WATER SUPPLY DOWN TAKE
	HOT WATER RETURN SUPPLY DOWN TAKE
	75MM RAIN WATER DOWN TAKE
	110MM RAIN WATER DOWN TAKE
	DOMESTIC WATER SUPPLY PIPE
	DOMESTIC WATER U.G. 1.75 TO D.W.T. (HOLE) UP TAKE
	GRAVITY WATER SUPPLY PIPE
	RAIN WATER PIPE
	SOIL WASTE PIPE
	WASTE WATER PIPE
	BORE WELL INLET
	MUNICIPAL INLET

	A-100MM SINK REQUIRED.
	A-150MM SINK REQUIRED.
	A-200MM SINK REQUIRED.
	A-300MM SINK REQUIRED.
	A-450MM SINK REQUIRED.
	A-600MM SINK REQUIRED.
	REQUIRED PLUMBING WALL
	150 X 150 MM CUTOUT IN SLAB
	GULLY TRAP
	MH - MANHOLE

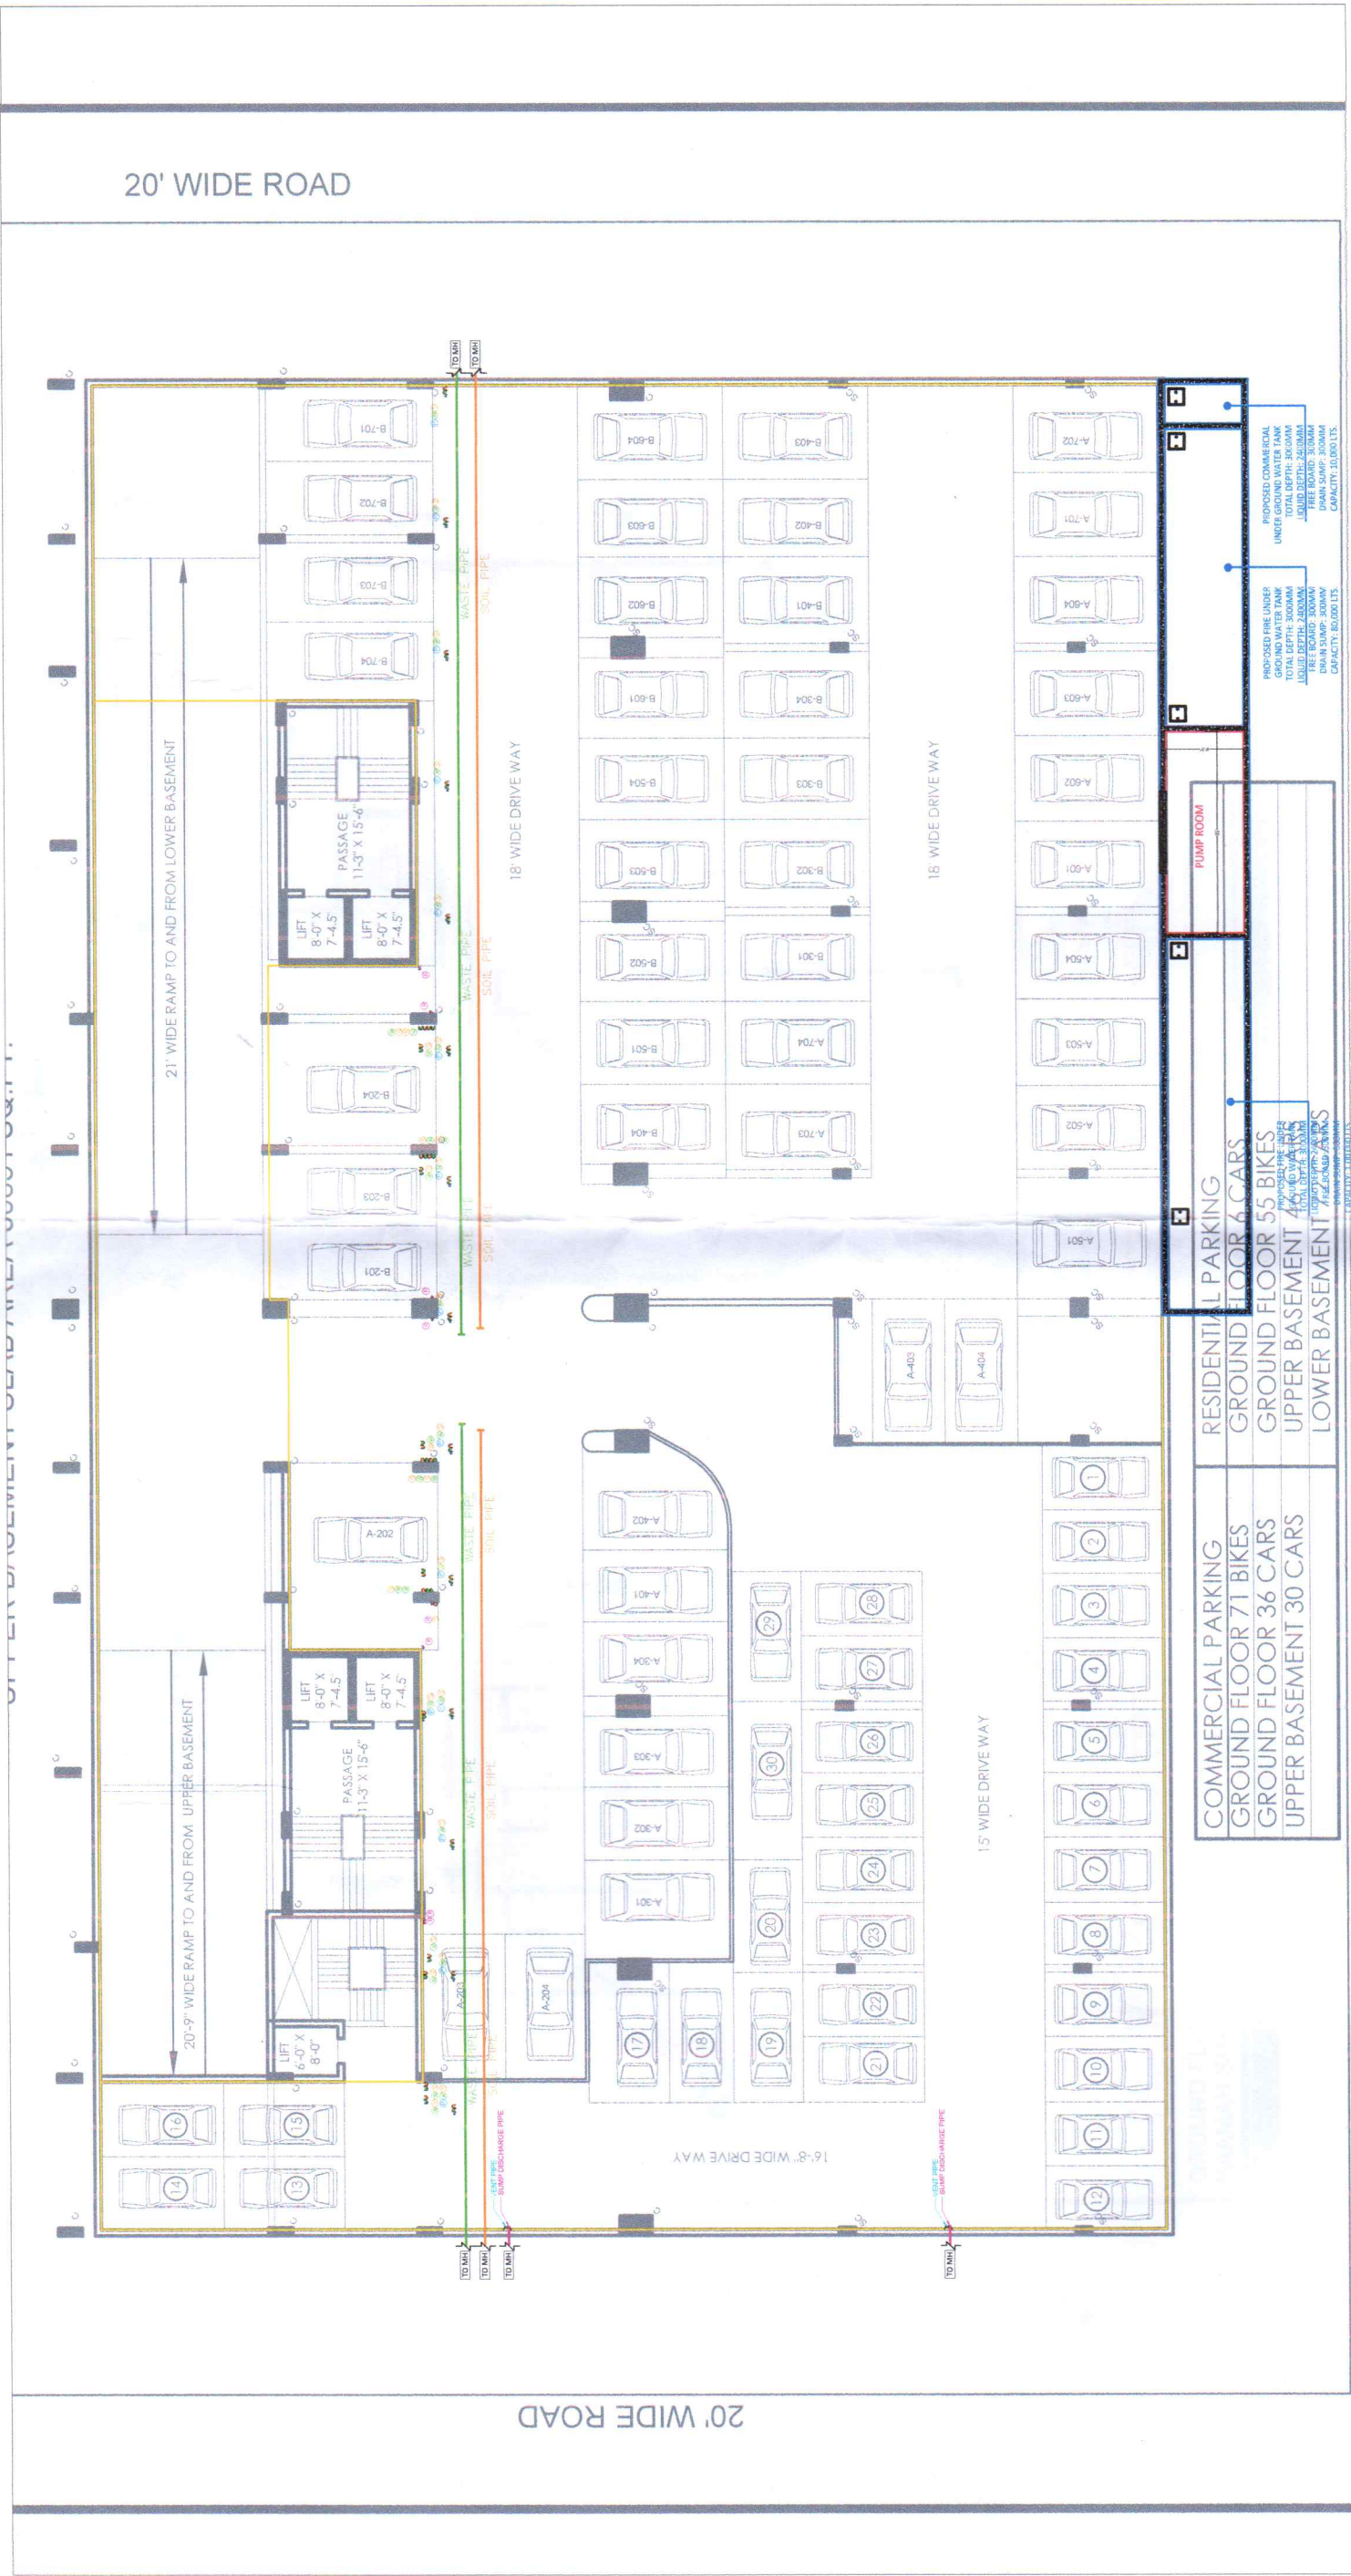

Raamah Buildtek I.L.P
#Barghavi
Designated Partner

SPACE PLUS
KIRAN PATEL
ARCHITECT


12.1.18

VMSS Lic. No. CA97/2019-2024
VUDA Lic. No. A 302/2018-2023
VUDA Lic. No. S 155/2018-2023

KUNAL PATEL
VMSS EOR LIC. No. 339/2018-2023

LEGENDS:-	DESCRIPTION
	PRESSURIZED WATER SUPPLY DOWN TAKE
	GRAVITY WATER SUPPLY DOWN TAKE
	DOMESTIC WATER SUPPLY RISER
	75 MMBS VENT PIPE
	110MMBS WASTE WATER DOWN TAKE
	110MMBS SOIL WASTE DOWN TAKE
	HOT WATER RETURN SUPPLY DOWN TAKE
	75MMBS RAIN WATER DOWN TAKE
	110MMBS RAIN WATER DOWN TAKE
	DOMESTIC WATER SUPPLY PIPE
	DOMESTIC WATER U.G.W.T. TO O.H.W.T. (RISER) UP TAKE
	GRAVITY WATER SUPPLY PIPE
	RAIN WATER PIPE
	SOIL WASTE PIPE
	WASTE WATER PIPE
	BORE WELL INLET
	MUNICIPAL INLET

PIPE CLAMP	DESCRIPTION
	300 MM WIDE CHANNEL
	150 MM SINK REQUIRED
	150 MM RAISE REQUIRED
	450 MM RAISE REQUIRED
	75 MM SINK REQUIRED
	300 MM SINK REQUIRED
	450 MM SINK REQUIRED
	600 MM SINK REQUIRED
	REQUIRED PLUMBING WALL
	150 X 150 MM CUTOUT IN SLAB
	GULLY TRAP
	MH- MANHOLE

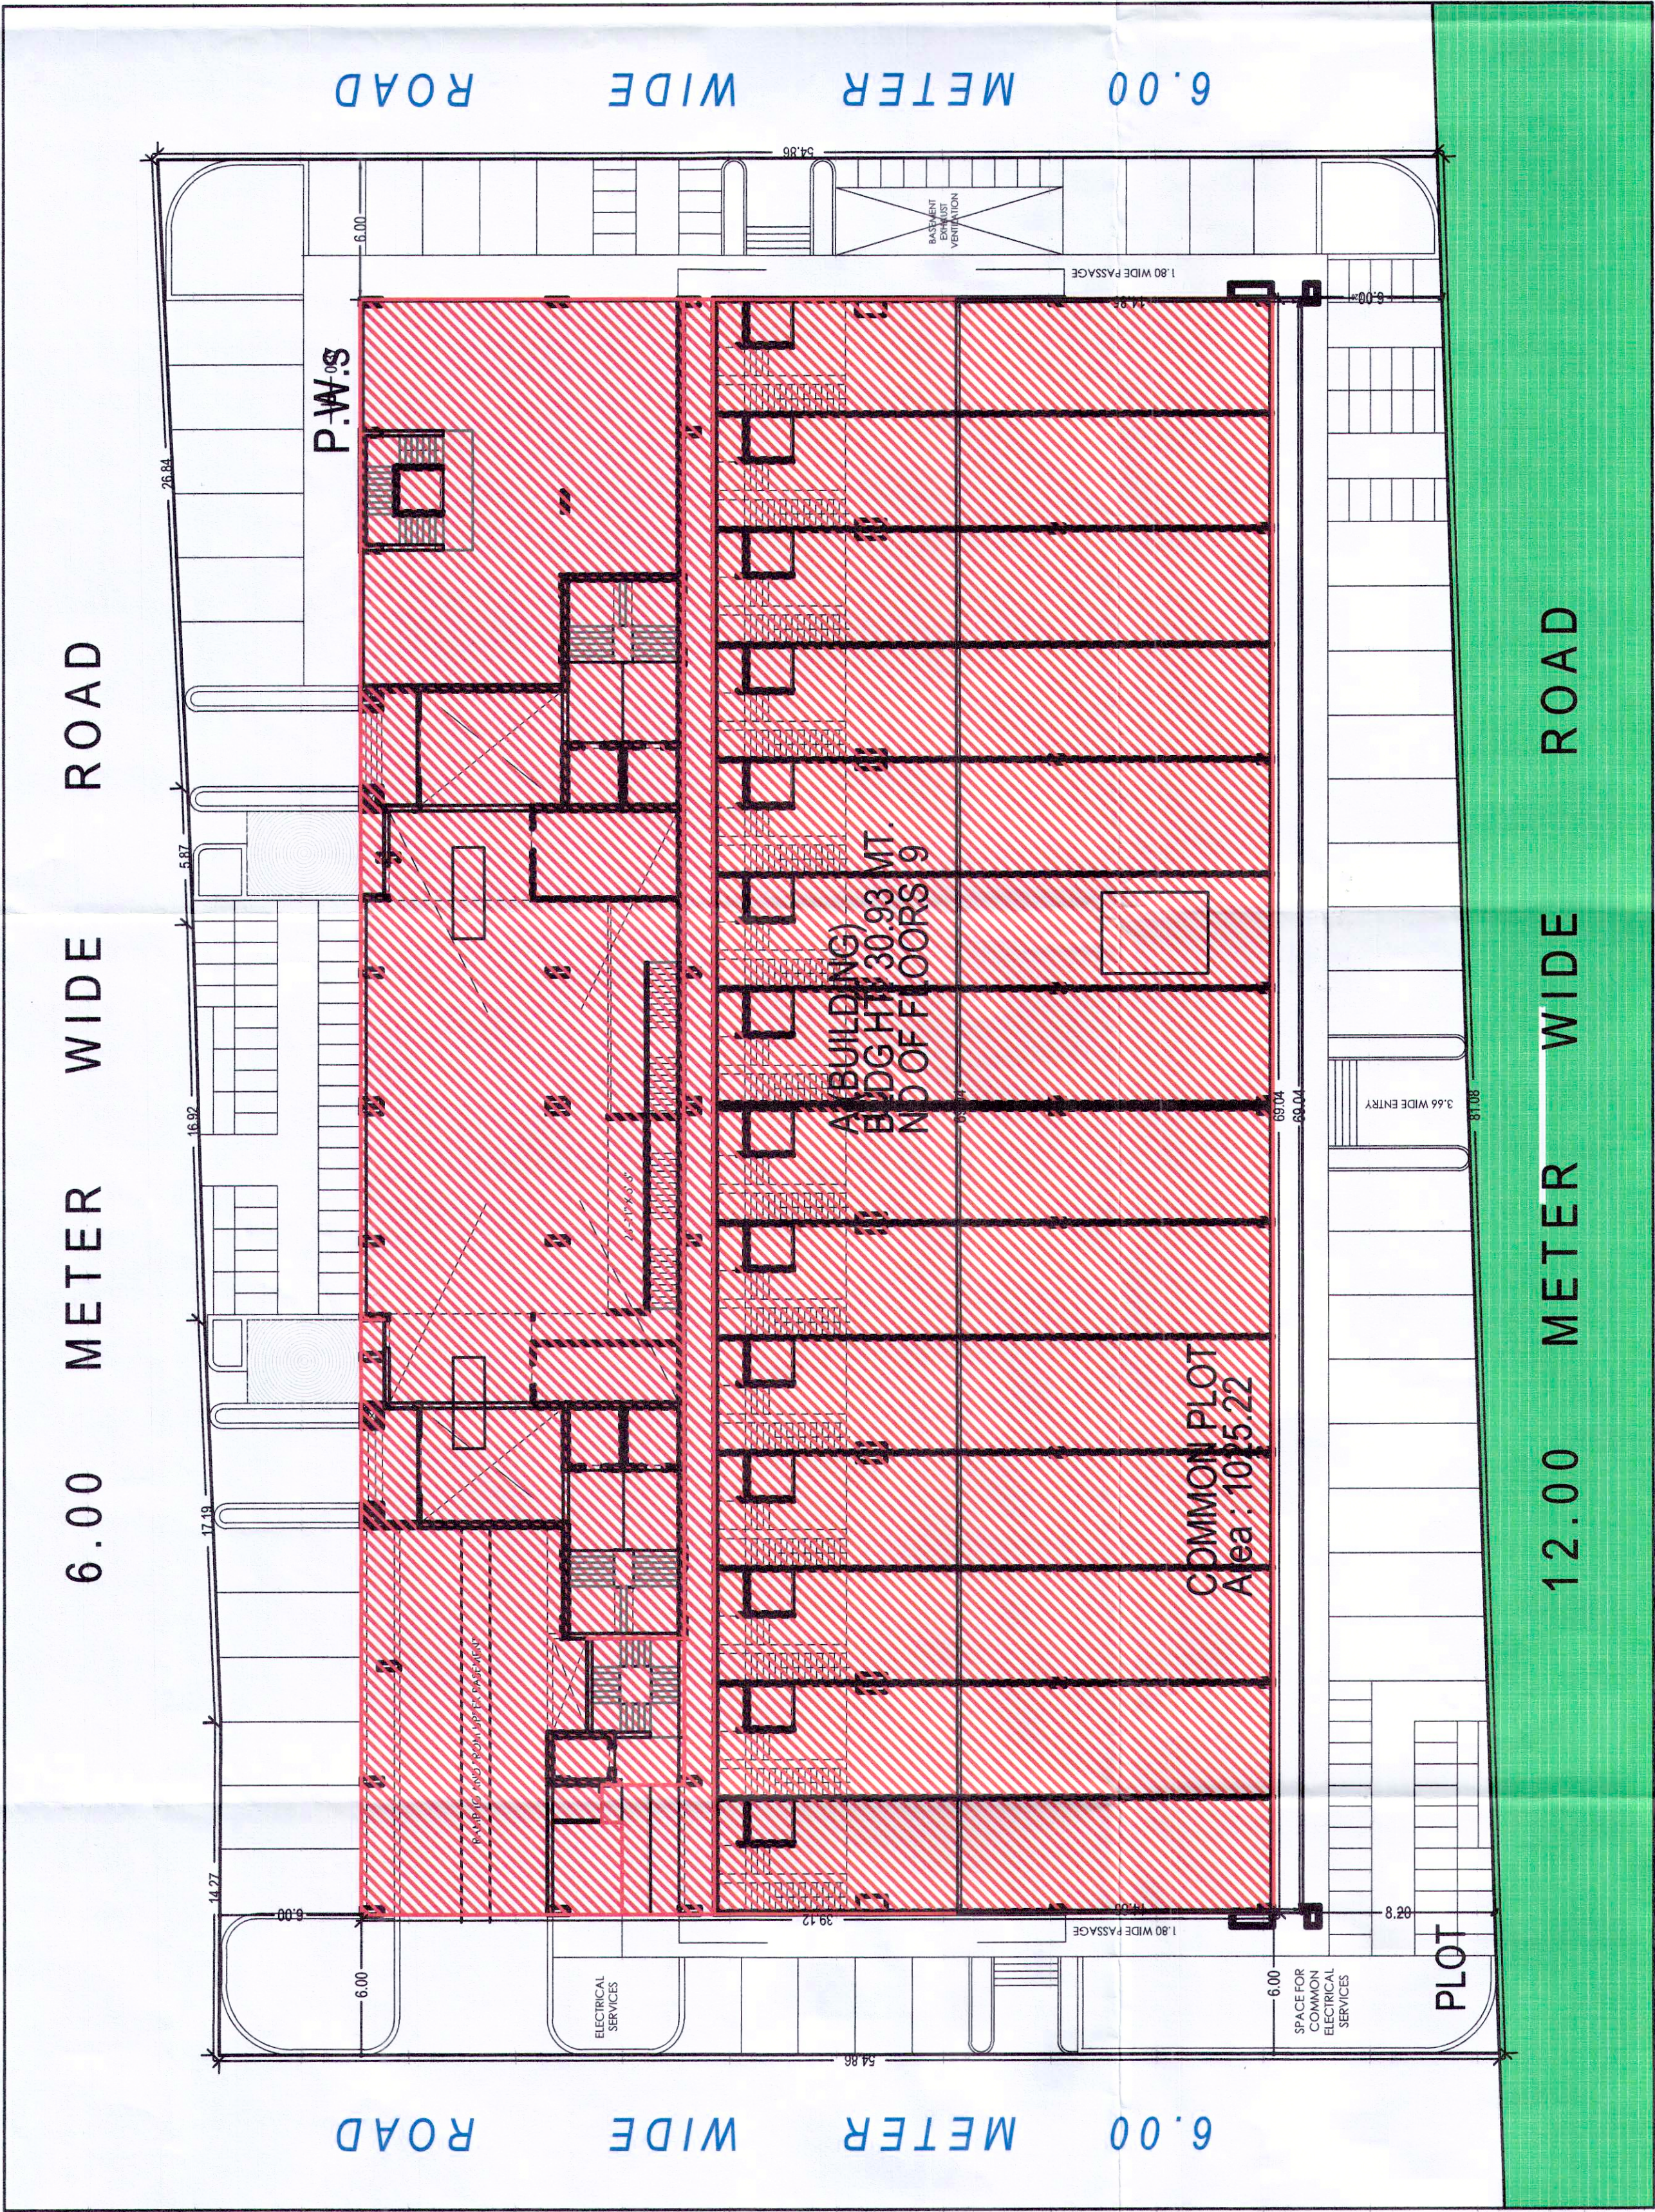

SITE PLAN
(Scale - 1:200)

UNBILUA Table for Building 'A'(BUILDING)					
Floor	Name	UNBILUA Type	Dimension Width x Length	Covered Area	No. of Units
GROUND FLOOR PLAN	GENERAL SERVICES	SHOPS	13.42 x 16.42	221.51	06
	SPIT CLUB	UNIT	4.89 x 23.78	114.44	01
	SHOPSROOM15	SHOP	4.89 x 23.78	114.44	01
	SHOPSROOM16	SHOP	4.89 x 23.78	114.44	01
	SHOPSROOM17	SHOP	4.89 x 23.78	114.44	01
	SHOPSROOM18	SHOP	4.89 x 23.78	114.44	01
	SHOPSROOM19	SHOP	4.89 x 23.78	114.44	01
	SHOPSROOM20	SHOP	4.89 x 23.78	114.44	01
	SHOPSROOM21	SHOP	4.89 x 23.78	114.44	01
	SHOPSROOM22	SHOP	4.89 x 23.78	114.44	01
	SHOPSROOM23	SHOP	4.89 x 23.78	114.44	01
	SHOPSROOM24	SHOP	4.89 x 23.78	114.44	01
	SHOPSROOM25	SHOP	4.89 x 23.78	114.44	01
	SHOPSROOM26	SHOP	4.89 x 23.78	114.44	01
	SHOPSROOM27	SHOP	4.89 x 23.78	114.44	01
	SHOPSROOM28	SHOP	4.89 x 23.78	114.44	01
	SHOPSROOM29	SHOP	4.89 x 23.78	114.44	01
FIRST FLOOR PLAN	SPIT CLUB	UNIT	10.07 x 9.47	94.97	01
	SHOPS	UNIT	13.42 x 16.42	221.51	06
	SHOPSROOM15	SHOP	4.89 x 23.78	114.44	01
	SHOPSROOM16	SHOP	4.89 x 23.78	114.44	01
	SHOPSROOM17	SHOP	4.89 x 23.78	114.44	01
	SHOPSROOM18	SHOP	4.89 x 23.78	114.44	01
	SHOPSROOM19	SHOP	4.89 x 23.78	114.44	01
	SHOPSROOM20	SHOP	4.89 x 23.78	114.44	01
	SHOPSROOM21	SHOP	4.89 x 23.78	114.44	01
	SHOPSROOM22	SHOP	4.89 x 23.78	114.44	01
	SHOPSROOM23	SHOP	4.89 x 23.78	114.44	01
	SHOPSROOM24	SHOP	4.89 x 23.78	114.44	01
	SHOPSROOM25	SHOP	4.89 x 23.78	114.44	01
	SHOPSROOM26	SHOP	4.89 x 23.78	114.44	01
	SHOPSROOM27	SHOP	4.89 x 23.78	114.44	01
	SHOPSROOM28	SHOP	4.89 x 23.78	114.44	01
	SHOPSROOM29	SHOP	4.89 x 23.78	114.44	01
SECOND FLOOR PLAN	FLAT	FLAT	11.17 x 11.17	125.00	04
	FLAT	FLAT	11.17 x 11.17	125.00	04
	FLAT	FLAT	11.17 x 11.17	125.00	04
	FLAT	FLAT	11.17 x 11.17	125.00	04
	FLAT	FLAT	11.17 x 11.17	125.00	04
	FLAT	FLAT	11.17 x 11.17	125.00	04
	FLAT	FLAT	11.17 x 11.17	125.00	04
	FLAT	FLAT	11.17 x 11.17	125.00	04
	FLAT	FLAT	11.17 x 11.17	125.00	04
	FLAT	FLAT	11.17 x 11.17	125.00	04
	FLAT	FLAT	11.17 x 11.17	125.00	04
	FLAT	FLAT	11.17 x 11.17	125.00	04
	FLAT	FLAT	11.17 x 11.17	125.00	04
	FLAT	FLAT	11.17 x 11.17	125.00	04
	FLAT	FLAT	11.17 x 11.17	125.00	04
	FLAT	FLAT	11.17 x 11.17	125.00	04
	FLAT	FLAT	11.17 x 11.17	125.00	04
TYPICAL 3-6 FLOOR PLAN	FLAT	FLAT	11.17 x 11.17	125.00	04
	FLAT	FLAT	11.17 x 11.17	125.00	04
	FLAT	FLAT	11.17 x 11.17	125.00	04
EIGHTH FLOOR PLAN	FLAT	FLAT	11.17 x 11.17	125.00	04
	FLAT	FLAT	11.17 x 11.17	125.00	04
	FLAT	FLAT	11.17 x 11.17	125.00	04
	FLAT	FLAT	11.17 x 11.17	125.00	04
	FLAT	FLAT	11.17 x 11.17	125.00	04
	FLAT	FLAT	11.17 x 11.17	125.00	04
	FLAT	FLAT	11.17 x 11.17	125.00	04
	FLAT	FLAT	11.17 x 11.17	125.00	04
	FLAT	FLAT	11.17 x 11.17	125.00	04
	FLAT	FLAT	11.17 x 11.17	125.00	04
	FLAT	FLAT	11.17 x 11.17	125.00	04
	FLAT	FLAT	11.17 x 11.17	125.00	04
	FLAT	FLAT	11.17 x 11.17	125.00	04
	FLAT	FLAT	11.17 x 11.17	125.00	04
	FLAT	FLAT	11.17 x 11.17	125.00	04
	FLAT	FLAT	11.17 x 11.17	125.00	04

AREA STATEMENT		VERSION NO. : 1.0.50	VERSION DATE : 19/02/2022
PROJECT :		PROJEC :	PROJEC :
Authority: Vadodra Municipal Corporation (VMC)		Plot Use: Residential	Plot Use: Residential
Authority/Class: D1		Plot Use: Group NA	Plot Use: Group NA
Project Type: Building Permission		Plot Category: NA	Plot Category: NA
Nature of Development: NEW		Land Use Zone: Residential Zone I	Land Use Zone: Residential Zone I
Development Area: Non TP Area		Consolidated Use Zone: R1	Consolidated Use Zone: R1
Sub-Development Area: Other Areas		Special Project: NA	Special Project: NA
Site Address: Revenue No: 532/96, Gamtalho: 2080		Tenement No: 85, Ch/Survey/Map No: 05	Tenement No: 85, Ch/Survey/Map No: 05
AREA DETAILS :		Area of Plot As per record	Area of Plot As per record
1. Area of Plot As per record		4419.38	4419.38
2. Area of Plot Considered		4419.38	4419.38
3. Proposed roads		0.00	0.00
4. Proposed roads		0.00	0.00
