


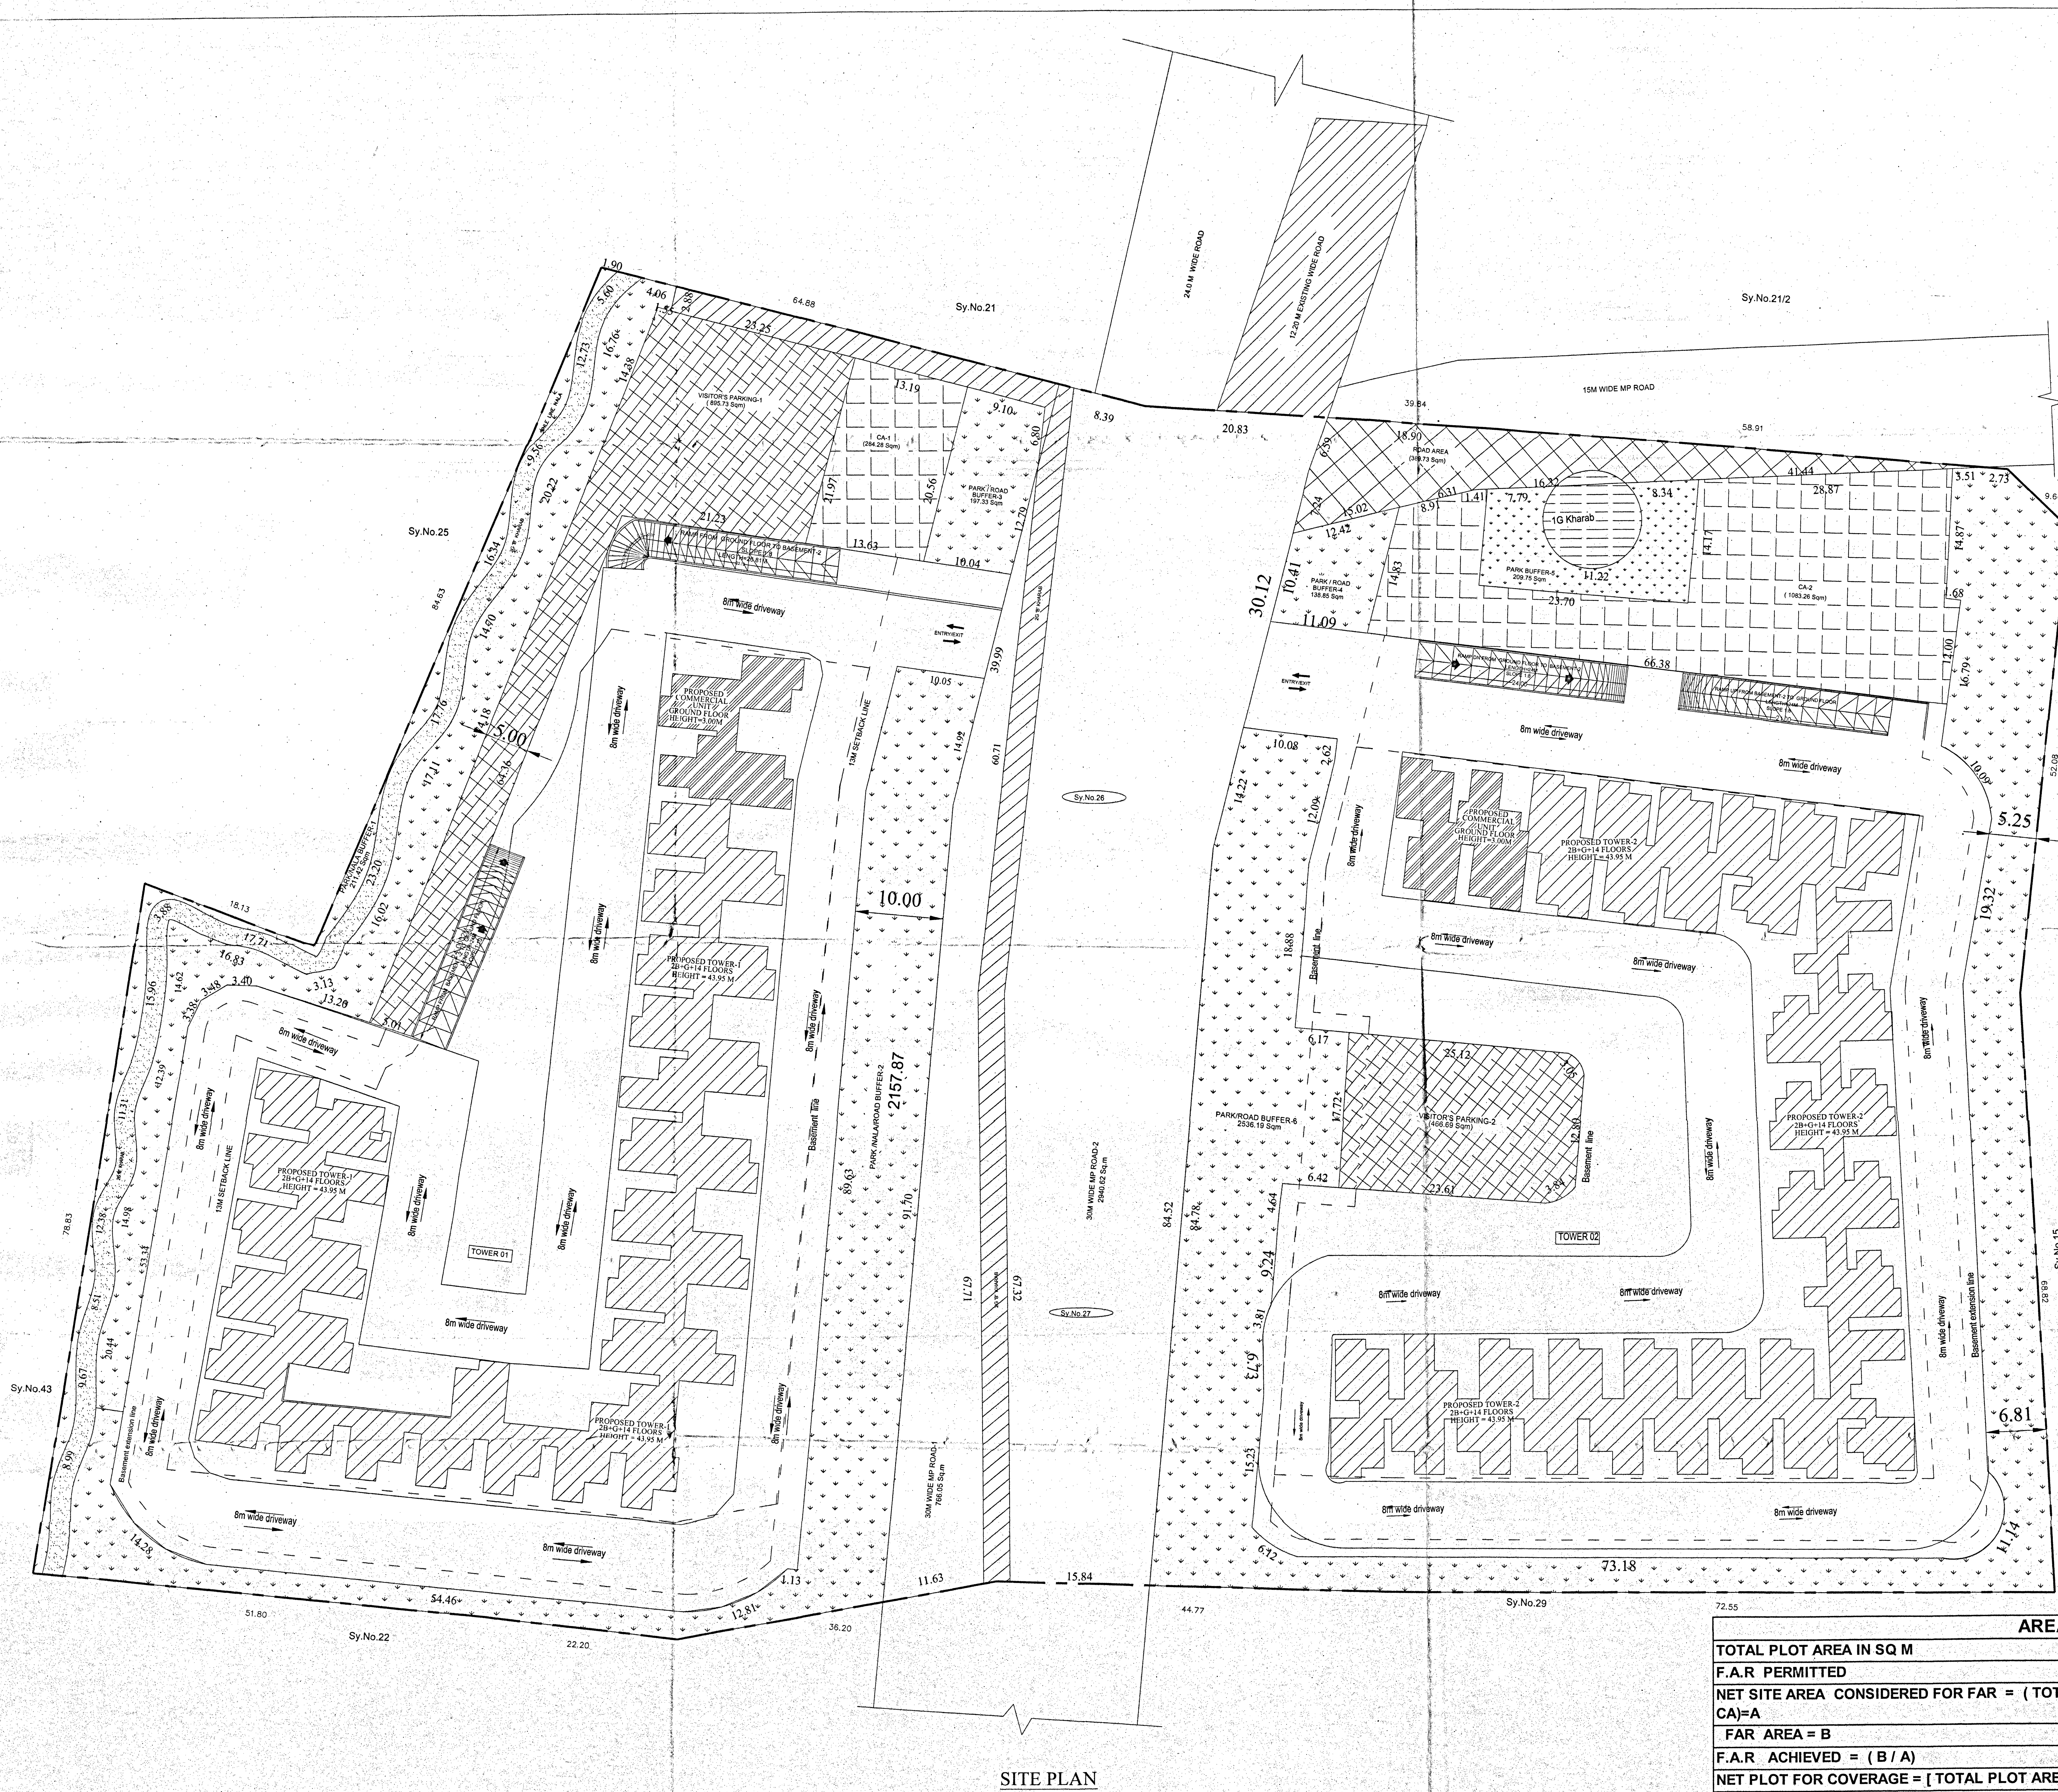

SITE PLAN

BUILT UP AREA STATEMENT													NO COUNTS
S.NO	FLOORS	GROSS BUILT UP	DEDUCTIONS	TOTALIZED COUNTS	NET TAKEN UP	NON FARM AREAS			TOTAL TAKEN UP	FAR AREAS			
						LIFTS	PARKING	STARGAR EROM					
											OPEN DUSTS	TOTAL TAKEN	
AREA STATEMENT (IN SQM) TOWER-01													
TOWER 1 (RESIDENTIAL)													
1	Ground	9333.98	0.2	0.3	4814.69	15.32	8796.36	0	9349.98	0.00	0		
2	Basement	8633.98	0.2	0.2	4316.99	15.32	8796.36	0	8649.98	0.00	0		
3	Ground floor	1660.98	7.14	0	7.14	13.33	13.36	30.32	0	0.00	0		
4	1st floor	1737.30	0.2	0.2	8.83	13.33	13.36	0	17.63	13.32	33		
5	2nd floor	1737.30	0.2	0.2	8.83	13.33	13.36	0	17.63	13.32	33		
6	3rd floor	1737.30	0.2	0.2	8.83	13.33	13.36	0	17.63	13.32	33		
7	4th floor	1737.30	0.2	0.2	8.83	13.33	13.36	0	17.63	13.32	33		
8	5th floor	1737.30	0.2	0.2	8.83	13.33	13.36	0	17.63	13.32	33		
9	6th floor	1737.30	0.2	0.2	8.83	13.33	13.36	0	17.63	13.32	33		
10	7th floor	1737.30	0.2	0.2	8.83	13.33	13.36	0	17.63	13.32	33		
11	8th floor	1737.30	0.2	0.2	8.83	13.33	13.36	0	17.63	13.32	33		
12	9th floor	1737.30	0.2	0.2	8.83	13.33	13.36	0	17.63	13.32	33		
13	10th floor	1737.30	0.2	0.2	8.83	13.33	13.36	0	17.63	13.32	33		
14	11th floor	1737.30	0.2	0.2	8.83	13.33	13.36	0	17.63	13.32	33		
15	12th floor	1737.30	0.2	0.2	8.83	13.33	13.36	0	17.63	13.32	33		
16	13th floor	1737.30	0.2	0.2	8.83	13.33	13.36	0	17.63	13.32	33		
17	14th floor	1737.30	0.2	0.2	8.83	13.33	13.36	0	17.63	13.32	33		
18	15th floor	1737.30	0.2	0.2	8.83	13.33	13.36	0	17.63	13.32	33		
19	16th floor	1737.30	0.2	0.2	8.83	13.33	13.36	0	17.63	13.32	33		
20	17th floor	1737.30	0.2	0.2	8.83	13.33	13.36	0	17.63	13.32	33		
21	18th floor	1737.30	0.2	0.2	8.83	13.33	13.36	0	17.63	13.32	33		
100	97th floor	1737.30	0.2	0.2	8.83	13.33	13.36	0	17.63	13.32	33		
101	98th floor	1737.30	0.2	0.2	8.83	13.33	13.36	0	17.63	13.32	33		
102	99th floor	1737.30	0.2	0.2	8.83	13.33	13.36	0	17.63	13.32	33		
103	100th floor	1737.30	0.2	0.2	8.83	13.33	13.36	0	17.63	13.32	33		
104	101st floor	1737.30	0.2	0.2	8.83	13.33	13.36	0	17.63	13.32	33		
105	102nd floor	1737.30	0.2	0.2	8.83	13.33	13.36	0	17.63	13.32	33		
106	103rd floor	1737.30	0.2	0.2	8.83	13.33	13.36	0	17.63	13.32	33		
107	104th floor	1737.30	0.2	0.2	8.83	13.33	13.36	0	17.63	13.32	33		
108	105th floor	1737.30	0.2	0.2	8.83	13.33	13.36	0	17.63	13.32	33		
109	106th floor	1737.30	0.2	0.2	8.83	13.33	13.36	0	17.63	13.32	33		
110	107th floor	1737.30	0.2	0.2	8.83	13.33	13.36	0	17.63	13.32	33		
111	1												

LAND USE ANALYSIS				
S.No.	DESCRIPTION	AREA in Sq.m as per Plan	%	% ASPEREZ
1	Residential Area	3314.58	12.18	
2	Commercial Area	354.68	1.30	5%
3	Park & Open spaces	5451.41	20.03	20%
4	Civic Amenities	1367.54	5.02	5%
5	Visitor's Parking	1362.42	5.01	5%
6	MP Road area	4096.40	15.05	
7	Open Area & drive way	11267.70	41.40	
	TOTAL	27214.73	100.00	

IVE ROAD

POWELL LANE

NAVARONA RESIDENCES

CLIFFS ESTATE & RESORT

JADE GARDEN

BANGALORE INTERNATIONAL AIRPORT

HOTEL PRESIDENT

POWELL LANE

BANGALORE INTERNATIONAL AIRPORT

ETC FACTORY

LOCATION PLAN
(Not to scale)

LOCATION PLAN
(Not to scale)

ALL DIMENSIONS ARE IN METERS

DETAILS OF UNITS				
S.No.	NAME	TOTAL AREA IN SQ.M	No. Of UNITS GROUND FLOOR	UNIT Nos.
01	TOWER-1	1BHK(< 50 SQ.M)	20 Nos	7,8,9,10,11,12,13
		2BHK(< 50 SQ.M)		1,2,3,4,5,6,14,15,16,17,18,19,20
02	TOWER-1 TYPICAL	1BHK	33 Nos	7,8,9,10,11,12,13
		2BHK		1,2,3,4,5,6,14,15,16,17,18,19,20,21,22,23,24,25,26,27,28,29,30,31,32,33
01	TOWER-2	1BHK(< 50 SQ.M)	20 Nos	6,7,8,9,10,11
		2BHK(< 50 SQ.M)		1,2,3,4,5,12,13,14,15,16,17,18,19,20
02	TOWER-2 TYPICAL	1BHK	35 Nos	14,15,16,17,18,19
		2BHK		1,2,3,4,5,6,7,8,9,10,11,12,13,20,21,22,23,24,25,26,27,28,29,30,31,32,33,34,35

SCHEDULE OF OPENINGS		
TYPE	DESCRIPTION	SIZE
MD	DOOR	1.05 x 2.10
D1	DOOR	0.90 x 2.10
W2	WINDOWS	1.50 x 1.20
W3	WINDOWS	0.90 x 1.20
KW	WINDOWS	1.30 x 0.50
V	VENTILATOR	0.90 x 2.10

AREA STATEMENTS		
TOTAL SITE AREA: 6 ACRES 29 GUNTAS OR (27214.73 Sq.m)		
SET BACKS	AS PER ZONAL REGULATION	AS PER DRAWING
FRONT	13.00m	13.00m
REAR	13.00m	13.00m
FRONT	13.00m	13.00m
REAR	13.00m	13.00m
Coverage	50 %	16.87 %
F.A.R	2.00	1.99
No.Of Units	-----	992 Units
Height of building	HEIGHT AS PER ZR-40-45M HEIGHT AS PER AA-80M	44.95 M 48.45 M

PARKING STATEMENT FOR BUILDING:			
SL.NO.	BUILDING TYPE	PARKING REQUIRED	PARKING PROVIDED
01	RESIDENTIAL -#92 (UNITS) 1 CAR PARKING (2.5M X 5.0 M) FOR TWO DWELLING LESS THAN 250 SQM	992 X 0.5 = 496	BASEMENT-1 =298 Nos BASEMENT-2 =315 Nos
02	COMMERCIAL PARKING 1 CAR PARKING FOR EVERY 75 SQ FLOOR AREA No. of cars=496/75=6.58 Nos	05 cars	GROUND FLOOR =41 Nos
	Total Nos. of cars=496+6.58=501 Nos.		654 Nos
03	VISITOR'S PARKING 5% OF TOTAL AREA TWO WHEELER PARKING 25% OF CAR PARKING 25% x (12.5 SqM x 501 Nos)	1360.74 Sq.m 1565.63 Sq.m	1362.42 Sq.m 2244.74 Sq.m

OWNERS SIGNATURE	
------------------	--

SRI.A.P KRISHNAPPA
S/O SRI MUTAPPA
SMT.A.C.GOWRAMMA
W/o SRI.A.P.KRISHNAPPA
Rep By Thier GPA Holder M/S DS MAX PROPERTIES PVT.LTD

AUTHORISED SIGNATORY

ENGINEER'S SIGNATURE

Sr Srikanth C.N
SRIKANTH C.N
BCCL/BL/3.6/E-0057/2024-25
ONENESS INFRA TECH
#9/9, 2nd Floor, 59th Cross, 5th Block,
Near Bhasyam Circle, Rajajinagar,
Bangalore-560 016
Tel.: 080 4111 0000 @onitech.co.in

PROJECT NAME	
PROPOSED RESIDENTIAL APARTMENT PLAN IN KATHANA NO.1439/27-1440/26 PID NO. (1502002200900420356) Sy.No.26 & Sy No.27 OF NAVARTHANA AGRAHARA VILLAGE,JALA HOBLI, YELAHANKA TALUK BANGALORE URBAN DISTRICT IN APPROVED DEVELOPMENT PLAN VIDE ORDER No.BIAAPA/TP/DW/LAO/55/2022-23, DATED:21-09-2024	
SUBJECT OF DRAWING	DRAWING No:01 OF 06

SANCTION PLAN		
SCALE:1:250	ORIENTATION 	SITE PLAN
SANCTIONING AUTHORITY		

1997, 1998, 1999,26

1. The first group of respondents was composed of 100 randomly selected individuals from the general population of the United States. The second group was composed of 100 randomly selected individuals from the general population of the United States who were members of the National Rifle Association (NRA). The third group was composed of 100 randomly selected individuals from the general population of the United States who were members of the National Rifle Association (NRA) and also members of the National Rifle Association of Women (NRAW). The fourth group was composed of 100 randomly selected individuals from the general population of the United States who were members of the National Rifle Association (NRA) and also members of the National Rifle Association of Women (NRAW) and also members of the National Rifle Association of Women (NRAW).

1998, 1999, 2000,26

[illegible]

ಕರ್ನಾಟಕ ನಗರ ಪಂಚಾಯತ್ ಗಳ ಮೂಲಕ ಯೋಜನಾ ಕಾರ್ಯದ ಅಗತ್ಯತೆ
ಕಲಂ 15 (1) ರನ್ವಯ ಹಾಗೂ ಪ್ರಾಧಿಕಾರದ ಪತ್ರ ಸಂಖ್ಯೆ :
ಬಿಬಿಎಮಪಿಎ/ಬಿಪಿ/ಎ/ಸಿ/291/2004-ನಿರಾಂಕ: 22-01-20
ರಲ್ಲಿನ ಪ್ರಕಾರ್ಯದ ಕಾರ್ಯದ ನಿರಾಂಕ 22-01-2004ರಂದು ನಿರಾಂಕ

21-01-2021 ವರೆಗೆ ಎರಡು ವರ್ಷದ ಅವಧಿಗೆ ಪ್ರಾರಂಭಿಸಿ
ಪ್ರಮಾಣ ಪತ್ರವನ್ನು ನೀಡಲಾಗುತ್ತದೆ. ಪರವಾನಿಗೆಯನ್ನು ಸ್ಥಳೀಯ
ಸಂಸ್ಥೆಯಿಂದ ಪಡೆಯತಕ್ಕದ್ದು.

ಸದಸ್ಯ ಸಾಯಿಬೆರಗಿ,
ಬೆಂಗಳೂರು ಅಂತಾರಾಷ್ಟ್ರೀಯ ವಿಮಾನ
ನಿಲ್ದಾ ಪ್ರದೇಶ ಯೋಜನಾ ಅಧಿಕಾರಿ,
ಬೆಂಗಳೂರು.

100

1999, 2000, 2001,26

AREA STATEMENT IN SQ M		
TOTAL PLOT AREA IN SQ M		6 ACRE 29 GUNTAS / 27214.73 Sqm
F.A.R PERMITTED		2.00
NET SITE AREA CONSIDERED FOR FAR = (TOTAL DEVELOPMENT AREA - CA)=A		(27214.73 -1367.54)=25847.19
FAR AREA = B		51380.64
F.A.R ACHIEVED = (B / A)		51380.64÷25847.19=1.99
NET PLOT FOR COVERAGE = [TOTAL PLOT AREA-(ROAD AREA+C.A.)]=C		[27214.73- (4096.40+1367.54)]=21750.79
GROUND COVERAGE AREA = D (PLINTH AREA)		3553.40
GROUND COVERAGE PERMISSIBLE		50%
COVERAGE = (D ÷ C) X 100		(3553.40 ÷21750.79)X100 =16.34 %

[illegible]