



BRIHANMUMBAI MUNICIPAL CORPORATION

Intimation of Disapproval under Section 346 of the Mumbai Municipal Corporation Act, as amended up to date.

No. P-17533/2023/(325 C)/K/E Ward/GUNDAVALI/IOD/1/New Dated- 10
October 2023

MEMORANDUM

Municipal Office,
Mumbai

To,

Shri Jayant Vaidya, Director of M/s. Vaidya Spaces Pvt. Ltd. C. A. to Owner Margadarshan Co Op
Hsg Soc Ltd.

501,Casa Maria, Near Portuguese Church, Ghkhale Road (North), Dadar (west), Mumbai- 400028.

With reference to your Notice 337 (New) , letter No. 337 dated. 19/6/2023 and the plans, Sections Specifications and description and further particulars and details of your buildings at Proposed redevelopment on plot bearing CTS No. 325 C, of village Gundavali, Situated at junction of Jiva Mahale road and N S Phadke Marg, Andheri (East), Mumbai -400069.325 C furnished to me under your letter, dated 19/6/2023. I have to inform you that, I cannot approve of the building or work proposed to be erected or executed, and I therefore hereby formally intimate to you, under Section 346 of the Mumbai Municipal Corporation Act as amended up to-date, my disapproval by reasons thereof :-

A: CONDITIONS TO BE COMPLIED WITH BEFORE STARTING THE WORK.

- 1 That the commencement certificate under section 44/69 (1)(a) of the M.R.T.P. Act will not be obtained before starting the proposed work.
- 2 That the compound wall is not constructed on all sides of the plot clear of the road widening line with foundation below level of bottom of road side drain without obstructing the flow of rain water from the adjoining holding to prove possession of holding as per Regulation No. 37(24) of DCPR 2034 before starting the work.
- 3 That the low lying plot will not be filled upto a reduced level of atleast 28.04 mtr. T.H.D. or 0.15 mtr. above adjoining road level whichever is higher with murum, earth, boulders etc. and will not be levelled, rolled and consolidated and sloped towards road side, before starting the work.
- 4 That the Structural Engineer will not be appointed. Supervision memo as per Annexure 2 of DCPR 2034 shall not be submitted by him.
- 5 That the structural design and calculations for the proposed work and for existing building showing adequacy thereof to take up the additional load will not be submitted before C.C.
- 6 That the sanitary arrangement shall not be carried out as per Municipal specifications and drainage

layout will not be submitted before C.C.

- 7 That the Indemnity Bond indemnifying the Corporation for damages, risks, accidents etc. and to the occupiers and an undertaking regarding no nuisance will not be submitted before C.C./starting the work.
- 8 That the requirements of N.O.C. of (i) S.G. [ii] P.C.O., [iii] A.A. & C.[K/East Ward], [iv] S.P. [vi] S.W.D., [vi] H.E. (vii) Power supply company will not be obtained and the requisitions if any will not be complied with before occupation certificate / B.C.C.
- 9 That the qualified/registered site supervisor through architect/structural Engineer will not be appointed before applying for C.C.
- 10 That "All Dues Clearance Certificate" related to H.E.'s dept. from the concerned A.E.W.W. [K/East Ward] shall not be submitted before applying for C.C.
- 11 That the development charges as per M.R.T.P. (amendment) Act 1992 will not be paid.
- 12 That the registered undertaking in prescribed proforma agreeing to demolish the excess area if constructed beyond permissible FSI shall not be submitted before asking for C.C.
- 13 That the requisite premium as intimated will not be paid before applying for C.C.
- 14 That the registered undertaking shall not be submitted for payment of difference in premium paid and calculated as per revised land rates.
- 15 That the C.C. shall not be asked unless payment of advance for providing treatment at construction site to prevent epidemics like Dengue, Malaria, etc. is made to the Insecticide Officer of the concerned Ward Office and provision shall be made as and when required by the Insecticide Officer for inspection of water tanks by providing safe but stable ladder, etc. and requirements as communicated by the Insecticide Office shall not be complied with.
- 16 That the Janata Insurance Policy in the name of site or policy to cover the compensation claims arising out of workman's compensation Act 1923 will not be taken out before starting the work and also will not be renewed during the construction work.
- 17 That the N.O.C. from Superintendent of Garden for tree authority shall not be submitted.
- 18 That the soil investigation will not be done and report thereof will not be submitted with structural design.
- 19 That the building will not be designed with the requirements of all relevant IS codes including IS code 1893 for earthquake design while granting occupation certificate from Structural Engineer to that effect will be insisted.
- 20 That no main beam in R.C.C. framed structure shall not be less than 230 mm. wide. The size of the columns shall also not be governed as per the applicable I.S. Codes.
- 21 That all the cantilevers [projections] shall not be designed for five times the load as per I.S. code 1893-2002. This also includes the columns projecting beyond the terrace and carrying the overhead water storage tank, etc.
- 22 That the R.C.C. framed structures, the external walls shall not be less than 230 mm, if in brick masonry or 150 mm autoclaved cellular concrete block excluding plaster thickness as circulated under No.CE/5591 of 15.4.1974.

- 23 That the registered undertaking for not misusing the area claimed free of F.S.I. will not be submitted.
- 24 That the registered undertaking for water proofing of terrace and Nahani traps shall not be submitted.
- 25 That the Indemnity Bond for compliance of I.O.D. conditions shall not be submitted.
- 26 That the owner/developer shall not display a board at site before starting the work giving the details such as name and address of the owner/developer, architect and structural engineer, approval no. and date of the layout and building proposal, date of issue of C.C., area of the plot, permissible built up area, built up area approved, number of floors etc.
- 27 That the design for Rain Water Harvesting System from Consultant as per Govt. notification under Sec.37[2] of MR&T.P. Act, 1966 under No.TPB-4307/396/CR-24/2007/UD-11 dt.6/6/2007 shall not be submitted.
- 28 That the authorized Pvt .Pest Control Agency to give anti malaria treatment shall not be appointed in consultation with P.C.O.[K/East Ward].
- 29 That the RUT shall not be submitted by the developer to sell the tenements/flats on carpet area basis only and to abide by the provision of RERA (Act) amended upto date and the I.B. indemnifying the BMC and its employees from any legal complications arising due to RERA, will be submitted.
- 30 That the debris removal deposit of Rs. 45,000/- or Rs. 2/- per sq.ft. of the built up area, whichever is less will not be paid before further C.C.
- 31 That the 'Debris Management Plan' shall not be got approved from Executive Engineer [SWM] and the conditions therein shall not be complied with.
- 32 That the N.O.C. from Collector – M.S.D. for excavation of land shall not be submitted.
- 33 That the labour welfare tax on total construction area as per circular No. Dy.Ch.Eng/3663/BP (City) Dt. 30.9.2011 shall not be paid before asking for C.C.
- 34 The developer shall not submit the registered undertaking agreeing to comply with & follow all the rules, regulations, circulars, directives related to the safety of construction labors/workers, issued time to time by the department of building & other construction labours, Government of Maharashtra.
- 35 That the developer will not intimate the prospective buyer and existing occupants regarding concessions availed for deficiency in open space, deficient parking space, not objecting neighbourhood development with deficient open spaces etc. as well as Society Office is accessible from Fitness Centre and the clause shall not be incorporated in sale agreement so as to make aware prospective buyer/ members about deficient open space/maneuvering spaces and Society office is accessible from Fitness Centre.
- 36 That the R.U.T. shall not be submitted by the developer stating that they will not take any objection in future for the development on adjoining plot with deficient open spaces and also condition will be incorporated about deficient open spaces of proposed bldg. in the sale agreement of flats.
- 37 That the Registered Undertaking stating that the conditions of Private parking consultant NOC shall not be complied with and to that effect the mechanized parking equipped with safety measures will be maintained permanently in safe condition to avoid any mishap and an indemnity bond indemnifying BMC and its officers against any litigation, costs, damages, etc. arising out of failure of mechanized system /nuisance due to mechanized system to any person shall not be submitted.
- 38 That the R.U.T. shall not be submitted by the developer stating that fungible compensatory FSI for rehabilitation component shall not be used for sale component.

- 39 That the registered undertaking shall not be submitted for payment of difference for fungible, open space deficiency or any type of premium retrospectively as & when demanded by BMC.
- 40 That the RUT shall not be submitted stating that the difference of payment for additional 50% FSI shall be paid and calculated as per the revision of rates by the Government from time to time as per the condition No.5 mentioned in Notification and circular before requesting for C.C.
- 41 That the RUT shall not be submitted regarding any adverse clarification received from Government of Maharashtra in respect of condition No.7 of Govt. notification No.TPB-4308 /776/CR-127/2008/UD-11 dtd. 10.4.2008 and new Govt. notification dtd. 24.10.2011 i.e. regarding consent of society / occupants regarding utilization of 0.50 FSI on prorata basis.
- 42 That the letter from owner stating that they will accept the refund of additional 0.50% FSI premium paid, without claiming any interest thereon, if the development proposal is not approved / rejected by BMC. shall not be submitted.
- 43 That the work shall not be carried out between 6 am to 10 pm only as per circular No. ChE/DP/7749/Gen dtd.07.06.2016.
- 44 That the R.U.T. & Indemnity Bond shall not be submitted stating that owner/developer and concerned Architect/Lic. Surveyor shall compile and preserve the following documents. a) Ownership documents. b) Copies of IOD, CC subsequent amendments, OCC, BCC and corresponding canvas mounted plans. c) Copies of Soil Investigation Report. d) RCC details and canvas mounted structural drawings. e) Structural Stability Certificate from Lic. Structural Engineer. f) Structural audit reports. g) All details of repairs carried out in the buildings. h) Supervision certificate issued by Lic. Site Supervisor. i) Building Completion Certificate issued by Lic. Surveyor / Architect. j) NOC and Completion Certificate issued by C.F.O. k) Fire safety audit carried out as per the requirement of C.F.O. l) For incorporating remaining existing tenants in future amendments. The above documents shall be handed over to the end user/prospective society within a period of 30 days incase of redevelopment of properties and in other cases, within 90 days after granting occupation certificate by the developer. The end user/prospective society shall preserve and maintain the abovesaid documents/plans and subsequent periodical structural audit reports and repair history. Further, the end user/ prospective society shall carry out necessary repairs/structural audit/fire safety audit, etc. at regular intervals as per requirement of C.F.O. A copy of the sample agreement to be executed with the prospective buyers incorporating the above conditions shall not be submitted to this office.
- 45 That all the structural members below the ground shall not be designed considering the effect of chlorinated water, sulphur water, seepage water, etc. and any other possible chemical effect and due care while constructing the same shall not be taken and completion certificate to that effect shall not be submitted from the Licensed Structural Engineer.
- 46 That the R.U.T. shall not be submitted by the owner/developer for maintaining the noise levels as per the norms of Pollution Control Board.
- 47 That all the conditions and directions specified in the order of Hon'ble Supreme Court dated 15/03/2018 in Dumping Ground case shall not be complied with before starting any construction work.
- 48 That adequate safeguards are employed in consultation with SWM Dept. of BMC for preventing dispersal of particles through air and the construction debris generated shall not be deposited in specific sites inspected and approved by BMC.
- 49 That the debris shall not be managed in accordance with the provisions of Construction and Demolition

Waste Management Rules 2016 and requisite Bank Guarantee as demanded by BMC for faithful compliance of Waste/Debris Management plan shall not be furnished before construction of work.

- 50 That the excess parking will be handed over to BMC without any compensation if the owner/ developer does not come forward for the approval of plans for full potential. An Undertaking to that effect shall not be submitted before granting C. C.
- 51 That the Bank Guarantee shall not be Re-validated time to time.
- 52 That the NOC/Remark from PCO (K/East Ward) for covering of existing well shall not be submitted before granting C. C.
- 53 That the Structural Design of covering of existing Well shall not be vetted from another Structural Engineer and same shall not be submitted before granting C. C.
- 54 That the remarks from Mahanagar Gas Limited regarding underground gas pipeline if any at the site under reference shall not be submitted.
- 55 That the agreement with existing tenant for Permeant Alternate Accommodation (PAAA) shall not be submitted.

C: CONDITIONS TO BE COMPLIED BEFORE FURTHER C.C

- 1 That the notice in the form of Annexure 14 of D.C.P.R. 2034 (Reg. No. 11 (4) shall not be submitted on completion of plinth
- 2 That N.O.C. from Airport Authority of India will not be obtained for the proposed height of the building.
- 3 That the debris shall not be transported to the respective Municipal dumping site and challan to that effect shall not be submitted to this office for record.
- 4 That the N.O.C. from A.A. & C. [K/East Ward] shall not be submitted.
- 5 That the plinth stability certificate from R.C.C. consultant shall not be submitted.
- 6 That the work-start notice shall not be submitted.
- 7 That C.C. shall not be granted beyond plinth level unless the concerned owner / builder satisfies the competent authority that he has moved the concerned authorities / utilities for providing connection in this regard & advance connection [not commissioned] is taken as per the specifications.
- 8 That the testing of building material to be used on the subject work shall not be done and results of the same will not be submitted periodically.
- 9 That the quality control for building work / for structural work / supervision of the work shall not be done and certificate to that effect shall not be submitted periodically in proforma.
- 10 That the monthly progress report shall not be submitted regularly.


D: GENERAL CONDITIONS TO BE COMPLIED BEFORE O.C

- 1 That some of drains will not be laid internally with C.I. pipes.
- 2 That the dust bin will not be provided as per C.E.'s circular No. CE/9297/II dated 26.6.1978.
- 3 That the surface drainage arrangement will not be made in consultation with E.E.(S.W.D.) or as per his remarks and a completion certificate will not be obtained and submitted before applying for occupation certificate/B.C.C.

- 4 That the 10' wide paved pathway upto staircase will not be provided.
- 5 That the surrounding open spaces, parking spaces and terrace will not be kept open and unbuilt upon; and will not be levelled and developed before requesting to grant permission to occupy the bldg. or submitting the B.C.C. whichever is earlier.
- 6 That the name plate/board showing plot no., name of the bldg. etc. shall not be displayed at a prominent place before O.C.C./B.C.C.
- 7 That the carriage entrance will not be provided before starting the work.
- 8 That the parking spaces will not be provided as per D.C.P.R. No.44.
- 9 That B.C.C. will not be obtained and IOD and debris deposit etc. will not be claimed for refund within a period of six years from the date of occupation.
- 10 That every part of the building constructed and more particularly overhead water tank will not be provided with the proper access for the staff of Insecticide Officer with a provision of temporary but safe and stable ladder.
- 11 That the owner/developer will not hand over the possession to the prospective buyer before obtaining occupation permission.
- 12 That the letter box of appropriate size shall not be provided for all the tenements at the ground floor.
- 13 That the infrastructural works such as construction of hand-holes/manholes, ducts for underground cables, concealed wiring inside the flats/rooms, room/space for telecom installations etc. required for providing telecom services shall not be provided.
- 14 That the regulation No.45 and 46 of D.C. P. R. shall not be complied with.
- 15 That the necessary arrangement of borewell shall not be made/provided and necessary certificate to that effect from the competent authority shall not be obtained before C.C.
- 16 That the requisition from fire safety point of view as per D.C.R.2034 shall not be complied with.
- 17 That the Vermiculture bins for disposal of wet waste as per the design and specification of Organisations/individuals specialized in this field, as per the list furnished by Solid Waste Management Department of M.C.G.M. shall not be provided to the satisfaction of Municipal Commissioner.
- 18 That the Drainage Completion Certificate shall not be submitted.
- 19 That the Lift Inspector's completion certificate shall not be submitted.
- 20 That the structural stability certificate shall not be submitted.
- 21 That the Site Supervisor's completion certificate shall not be submitted.
- 22 That the smoke test certificate shall not be submitted.
- 23 That the water proofing certificate shall not be submitted.
- 24 That the N.O.C. from A.A. & C. [K/East Ward] shall not be submitted.
- 25 That the final completion certificate from Private Fire Consultant shall not be submitted.
- 26 That the completion certificate for Rain Water Harvesting System from Consultant shall not be submitted.
- 27 That the Energy Conservation Systems as stipulated vide circular under No.ChE/M&E/1063

dt.16/06/2008 shall not be complied with.

- 28 That the A.M.S.L. of completed work (top of building) shall not be verified and submitted.
- 29 That the certificate under Sec.270-A of the B.M.C. Act will not be obtained from H.E.'s department regarding adequacy of water supply.

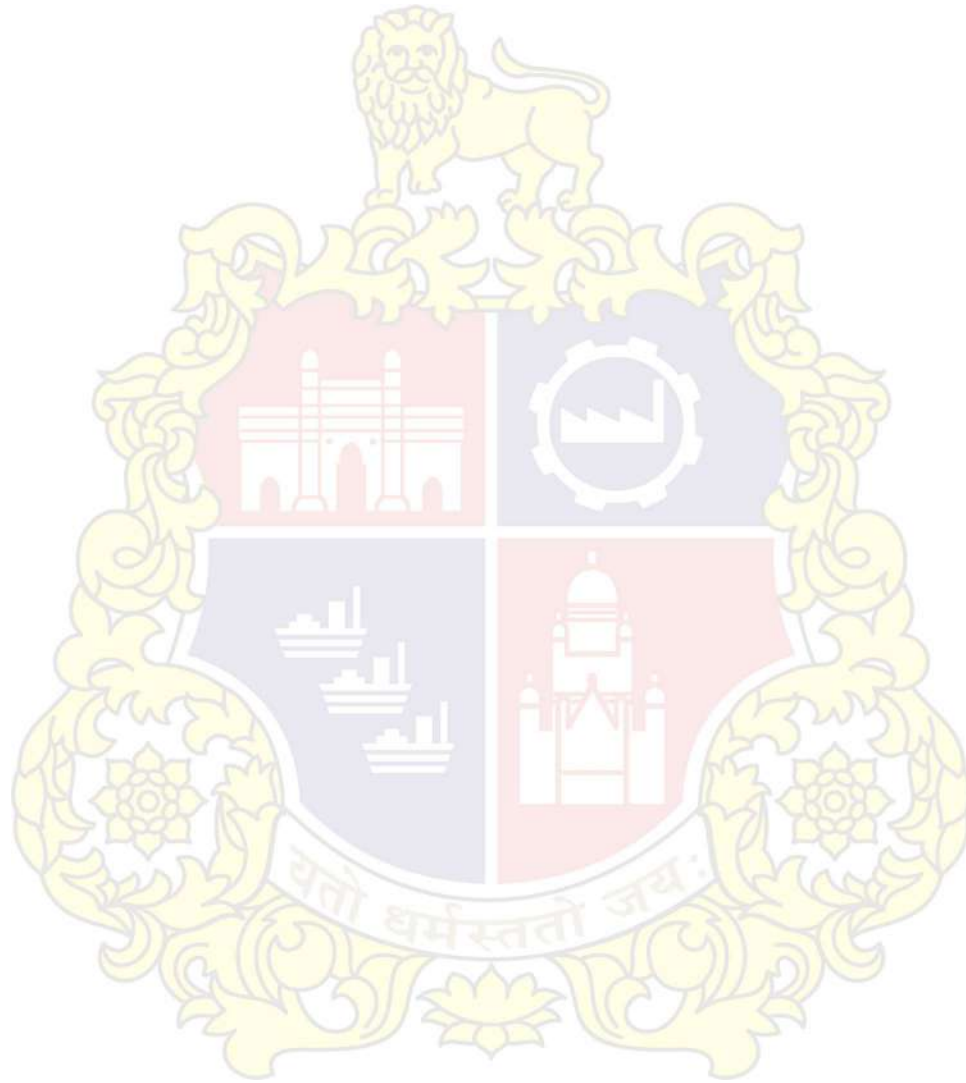

- () That proper gutters and down pipes are not intended to be put to prevent water dropping from the leaves of the roof on the public street.
- () That the drainage work generally is not intended to be executed in accordance with the Municipal requirements.

Subject to your so modifying your intention as to obviate the before mentioned objections and meet by requirements, but not otherwise you will be at liberty to proceed with the said building or work at anytime before the 9 October day of 2024 but not so as to contrivance any of the provision of the said Act, as amended as aforesaid or any rule, regulations or bye-law made under that Act at the time In force.

Your attention is drawn to the Special Instructions and Note accompanying this Intimation of Disapproval.

**Executive Engineer, Building Proposals,
Zone, Wards.**

SPECIAL INSTRUCTIONS

1. THIS INTIMATION GIVES NO RIGHT TO BUILD UPON GROUND WHICH IS NOT YOUR PROPERTY.

2. Under Section 68 of the Bombay Municipal Corporation Act, as amended, the Municipal Commissioner for Greater Mumbai has empowered the City Engineer to exercise, perform and discharge the powers, duties and functions conferred and imposed upon and vested in the Commissioner by Section 346 of the said Act.

3. Under Byelaw, No. 8 of the Commissioner has fixed the following levels :-

"Every person who shall erect as new domestic building shall cause the same to be built so that every part of the plinth shall be-

- a) Not less than, 2 feet (60 cms.) above the center of the adjoining street at the nearest point at which the drain from such building can be connected with the sewer than existing or thereafter to be- laid in such street
- b) Not less than 2 feet (60 cms.) Above every portion of the ground within 5 feet (160 cms.)-of such building.
- c) Not less than 92 ft. ([!TownHall]) above Town Hall Datum.

4. Your attention is invited to the provision of Section 152 of the Act whereby the person liable to pay property taxes is required to give notice of erection of a new building or occupation of building which has been vacant, to the Commissioner, within fifteen days of the completion or of the occupation whichever first occurs. Thus compliance with this provision is punishable under Section 471 of the Act irrespective of the fact that the valuation of the premises will be liable to be revised under Section 167 of the Act, from the earliest possible date in the current year in which the completion on occupation is detected by the Assessor and Collector's Department.


5. Your attention if further drawn to the provision of Section 353-A about the necessary of submitting occupation certificate with a view to enable the Municipal Commissioner for Greater Mumbai to inspect your premises and to grant a permission before occupation and to levy penalty for non-compliance under Section 471 if necessary.

6. Proposed date of commencement of work should be communicated as per requirements of Section 347 (1) (aa) of the Bombay Municipal Corporation Act.

7. One more copy of the block plan should be submitted for the Collector, Mumbai Suburbs District.

8. Necessary permission for Non-agricultural use of the land shall be obtained from the Collector Mumbai Suburban District before the work is started. The Non-agricultural assessment shall be paid at the site that may be fixed by the Collector, under the Land Revenue Code and Rules there under.

Attention is drawn to the notes Accompanying this Intimation of Disapproval.

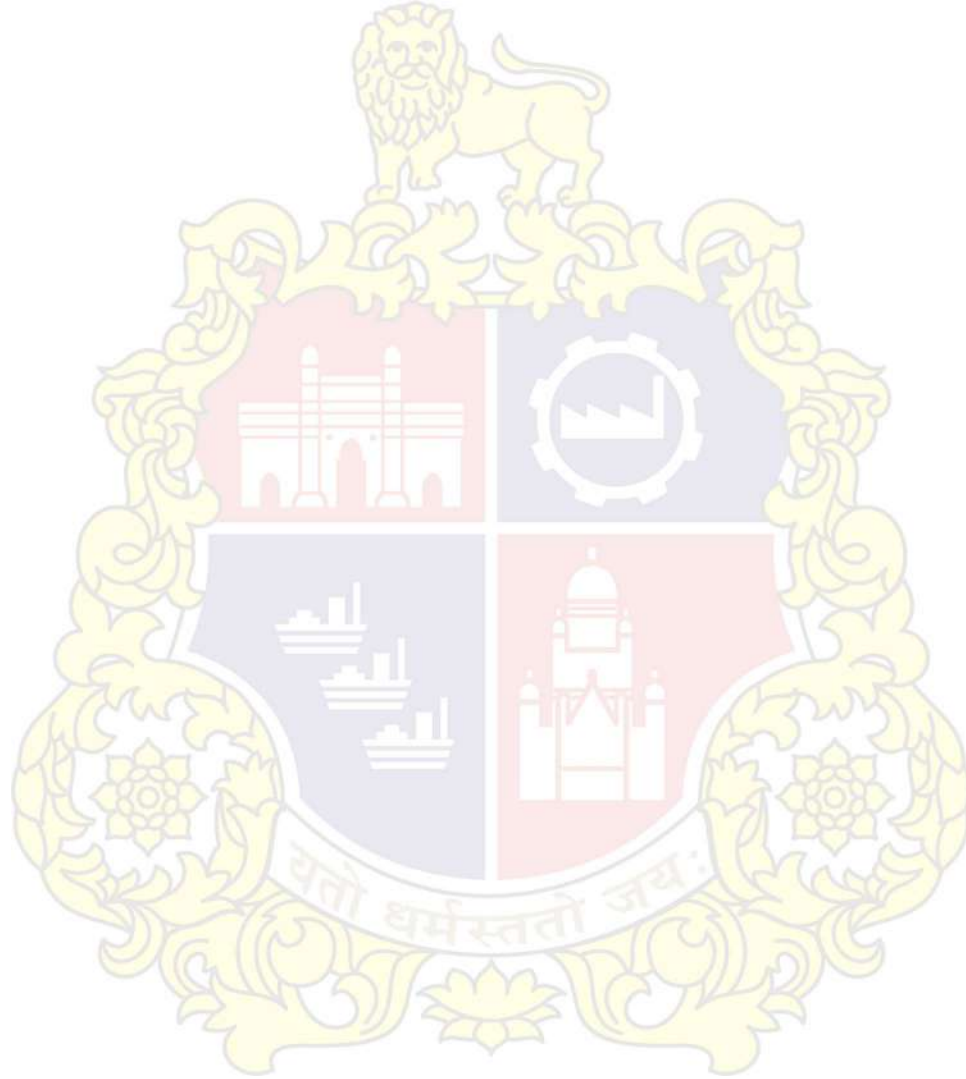

avoid the excavation of the road and footpath.

- 12) All the terms and condition of the approved layout /sub-division under No. of should be adhered to and complied with.
- 13) No Building /Drainage Completion Certificate will be accepted non water connection granted (except for the construction purpose) unless road is constructed to the satisfaction of the Municipal Commissioner as per the provision of Section 345 of the Bombay Municipal Corporation Act and as per the terms and conditions for sanction to the layout.
- 14) Recreation ground or amenity open space should be developed before submission of Building Completion Certificate.
- 15) The access road to the full width shall be constructed in water bound macadam before commencing work and should be complete to the satisfaction of Municipal Commissioner including asphaltting lighting and drainage before submission of the Building Completion Certificate.
- 16) Flow of water through adjoining holding or culvert, if any should be maintained unobstructed.
- 17) The surrounding open spaces around the building should be consolidated in Concrete having broke glass pieces at the rate of 12.5 cubic meters per 10 sq. meters below payment.
- 18) The compound wall or fencing should be constructed clear of the road widening line with foundation below level of bottom of road side drain without obstructing flow of rain water from adjoining holding before starting the work to prove the owner's holding.
- 19) No work should be started unless the existing structures proposed to be demolished are demolished.
- 20) The Intimation of Disapproval is given exclusively for the purpose of enabling you to proceed further with the arrangements of obtaining No Objection Certificate from the Housing Commissioner under Section 13 (h) (H) of the Rent Act and in the event of your proceeding with the work either without an intimation about commencing the work under Section 347(1) (aa) or your starting the work without removing the structures proposed to be removed the act shall be taken as a severe breach of the conditions under which this Intimation of Disapproval is issued and the sanctioned will be revoked and the commencement certificate granted under Section 45 of the Maharashtra Regional and Town Planning Act 1966, (12 of the Town Planning Act), will be withdrawn.
- 21) If it is proposed to demolish the existing structures be negotiations with the tenant, under the circumstances, the work as per approved plans should not be taken up in hand unless the City Engineer is satisfied with the following:-
 - i. Specific plans in respect of evicting or rehousing the existing tenants on hour stating their number and the areas in occupation of each.
 - ii. Specifically signed agreement between you and the existing tenants that they are willing to avail or the alternative accommodation in the proposed structure at standard rent.
 - iii. Plans showing the phased programme of constructions has to be duly approved by this office before


starting the work so as not to contravene at any stage of construction, the Development control Rules regarding open spaces, light and ventilation of existing structure.

- 22) In case of extension to existing building, blocking of existing windows of rooms deriving light and its from other sides should be done first starting the work.
- 23) In case of additional floor no work should be start or during monsoon which will same arise water leakage and consequent nuisance to the tenants staying on the floor below.
- 24) The bottom of the over head storage work above the finished level of the terrace shall not be less than 1.20 Mt.and not more than 1.80 mt.
- 25) The work should not be started above first floor level unless the No Objection Certificate from the Civil Aviation Authorities, where necessary is obtained.
- 26) It is to be understood that the foundations must be excavated down to hard soil.
- 27) The positions of the nahanis and other appurtenances in the building should be so arranged as not to necessitate the laying of drains inside the building.
- 28) The water arrangement nut be carried out in strict accordance with the Municipal requirements.
- 29) No new well, tank, pond, cistern or fountain shall be dug or constructed without the previous permission in writing of the Municipal Commissioner for Greater Mumbai, as required in Section 381-A of the Municipal Corporation Act.
- 30) All gully traps and open channel drains shall be provided with right fitting mosquito proof made of wrought iron plates or hinges. The manholes of all cisterns shall be covered with a properly fitting mosquito proof hinged cast iron cap over in one piece, with locking arrangement provided with a bolt and huge screwed on highly serving the purpose of lock and the warning pipes of the rabbet pretested with screw or dome shape pieces (like a garden mari rose) with copper pipes with perfections each not exceeding1.5 mm in diameter. The cistern shall be made easily, safely and permanently accessible be providing a firmly fixed iron ladder, the upper ends of the ladder should be earmarked and extended 40 cms above the top where they are to be fixed as its lower ends in cement concrete blocks.
- 31) No broken bottles should be fixed over boundary walls. This prohibition refers only to broken bottles to not to the use of plane glass for coping over compound wall.
- 32) a Louvres should be provided as required by Bye0law No. 5 (b)
b Lintels or Arches should be provided over Door and Windows opening
c The drains should be laid as require under Section 234-1(a)
d The inspection chamber should be plastered inside and outside.
- 33) If the proposed additional is intended to be carried out on old foundations and structures, you will do so as your own risk.

**Executive Engineer, Building Proposals
Zones wards.**






P-17533/2023/(325 C)/K/E Ward/GUNDAVALI/IOD/1/New

- Copy To :-
1. EESHAN JAYANT VAIDYA
501, casa maria, gokhale road (n) dadar (w), mumbai - 400028
 2. Asst. Commissioner K/E Ward.
 3. A.E.W.W. K/E Ward,
 4. Dy.A & C. Western Suburb I
 5. Chief Officer, M.B.R. & R. Board K/E Ward .
 6. Designated Officer, Asstt. Engg. (B. & F.) K/E Ward ,
 7. The Collector of Mumbai

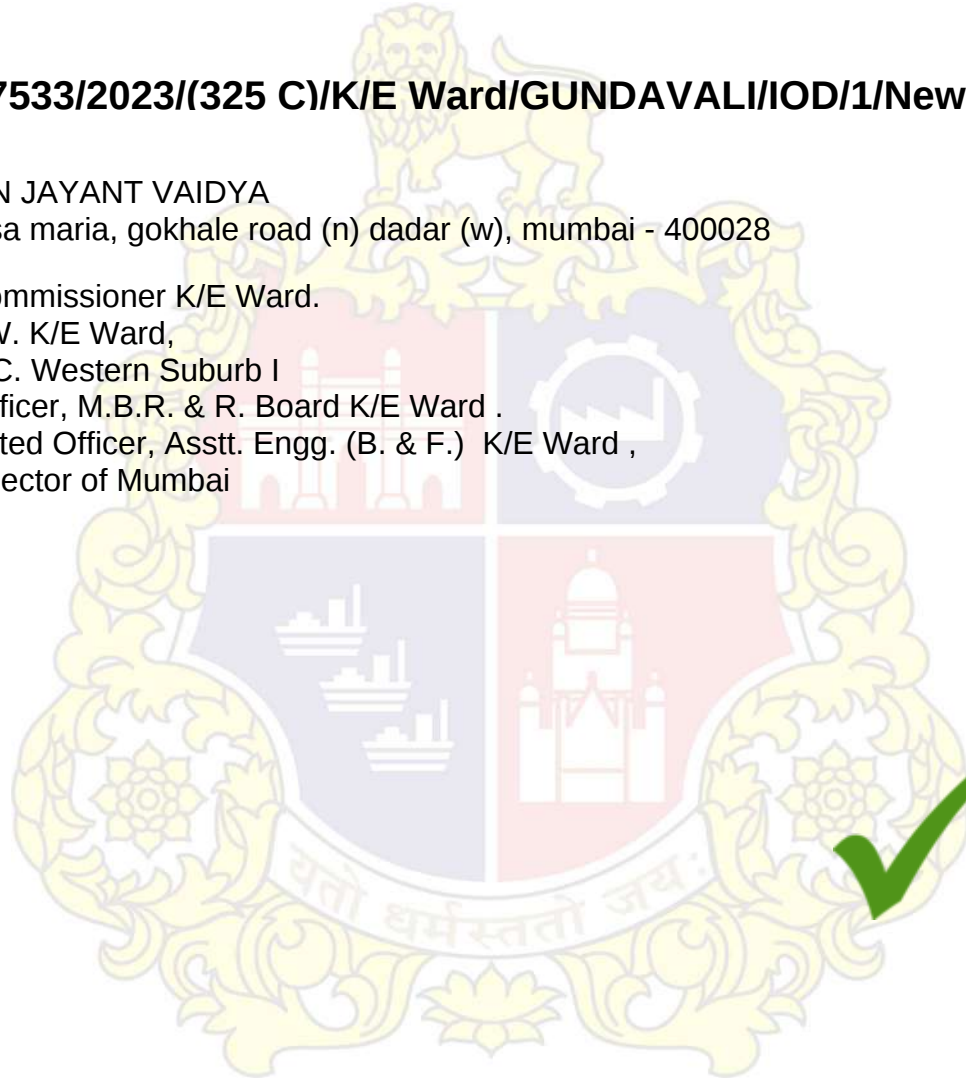

Digitally signed by UDAY MANOHARRAO MAHAJAN
Date: 10 Oct 2023 16:47:59
Organization :Brihanmumbai Municipal Corporation
Designation :Executive Engineer



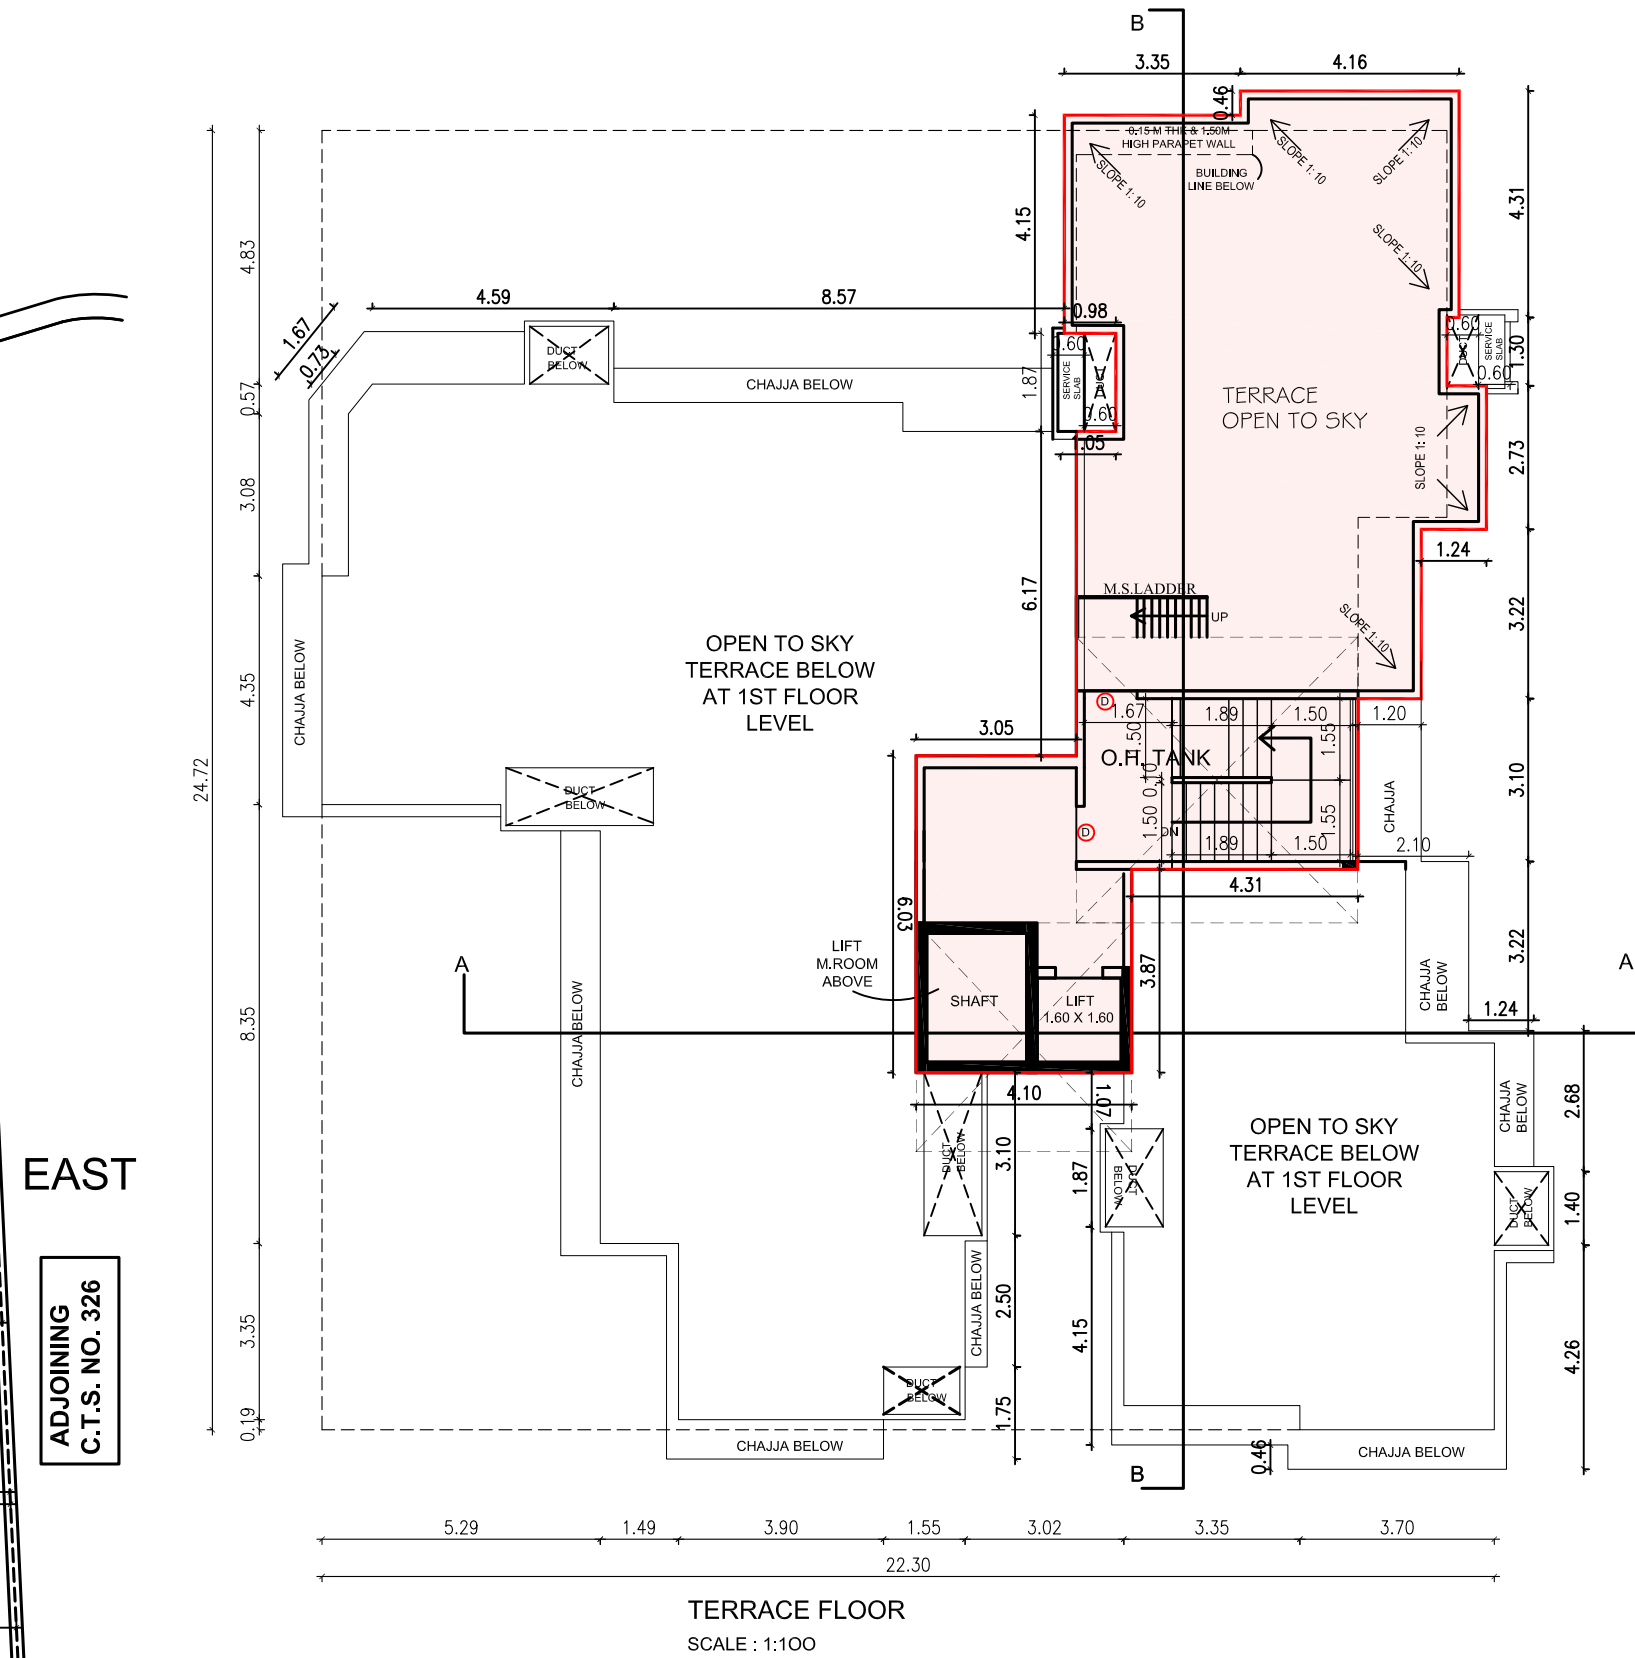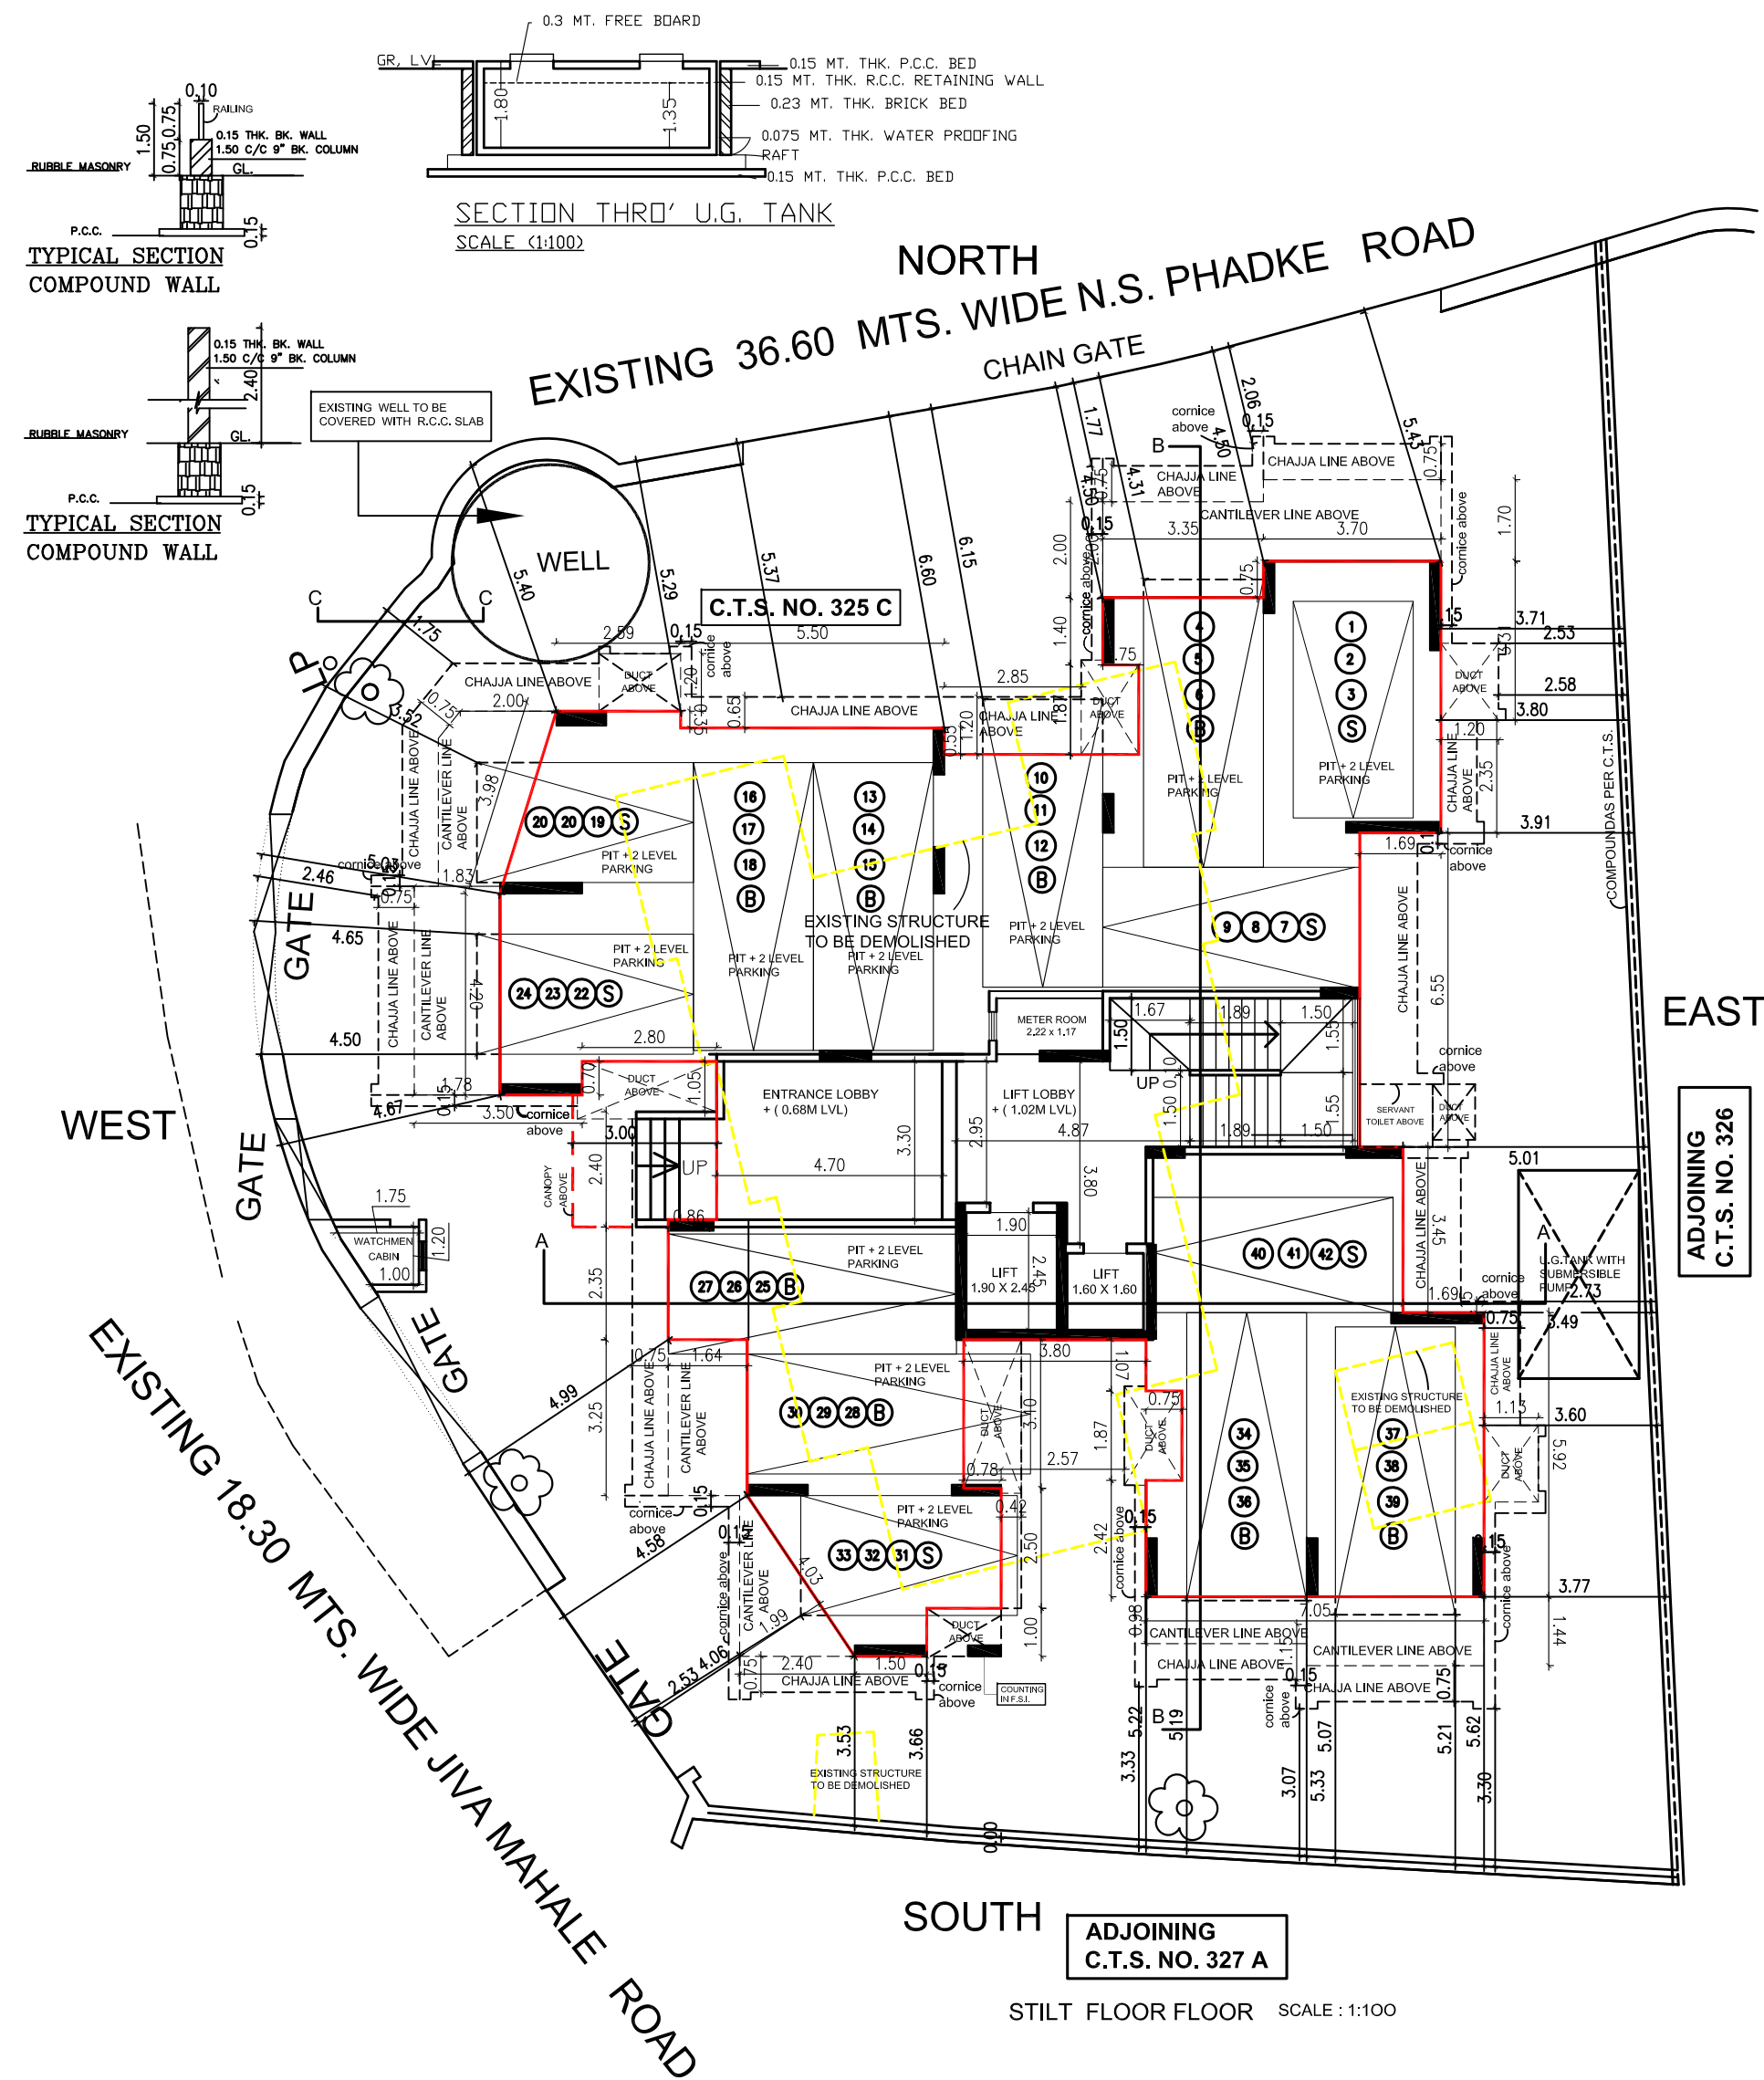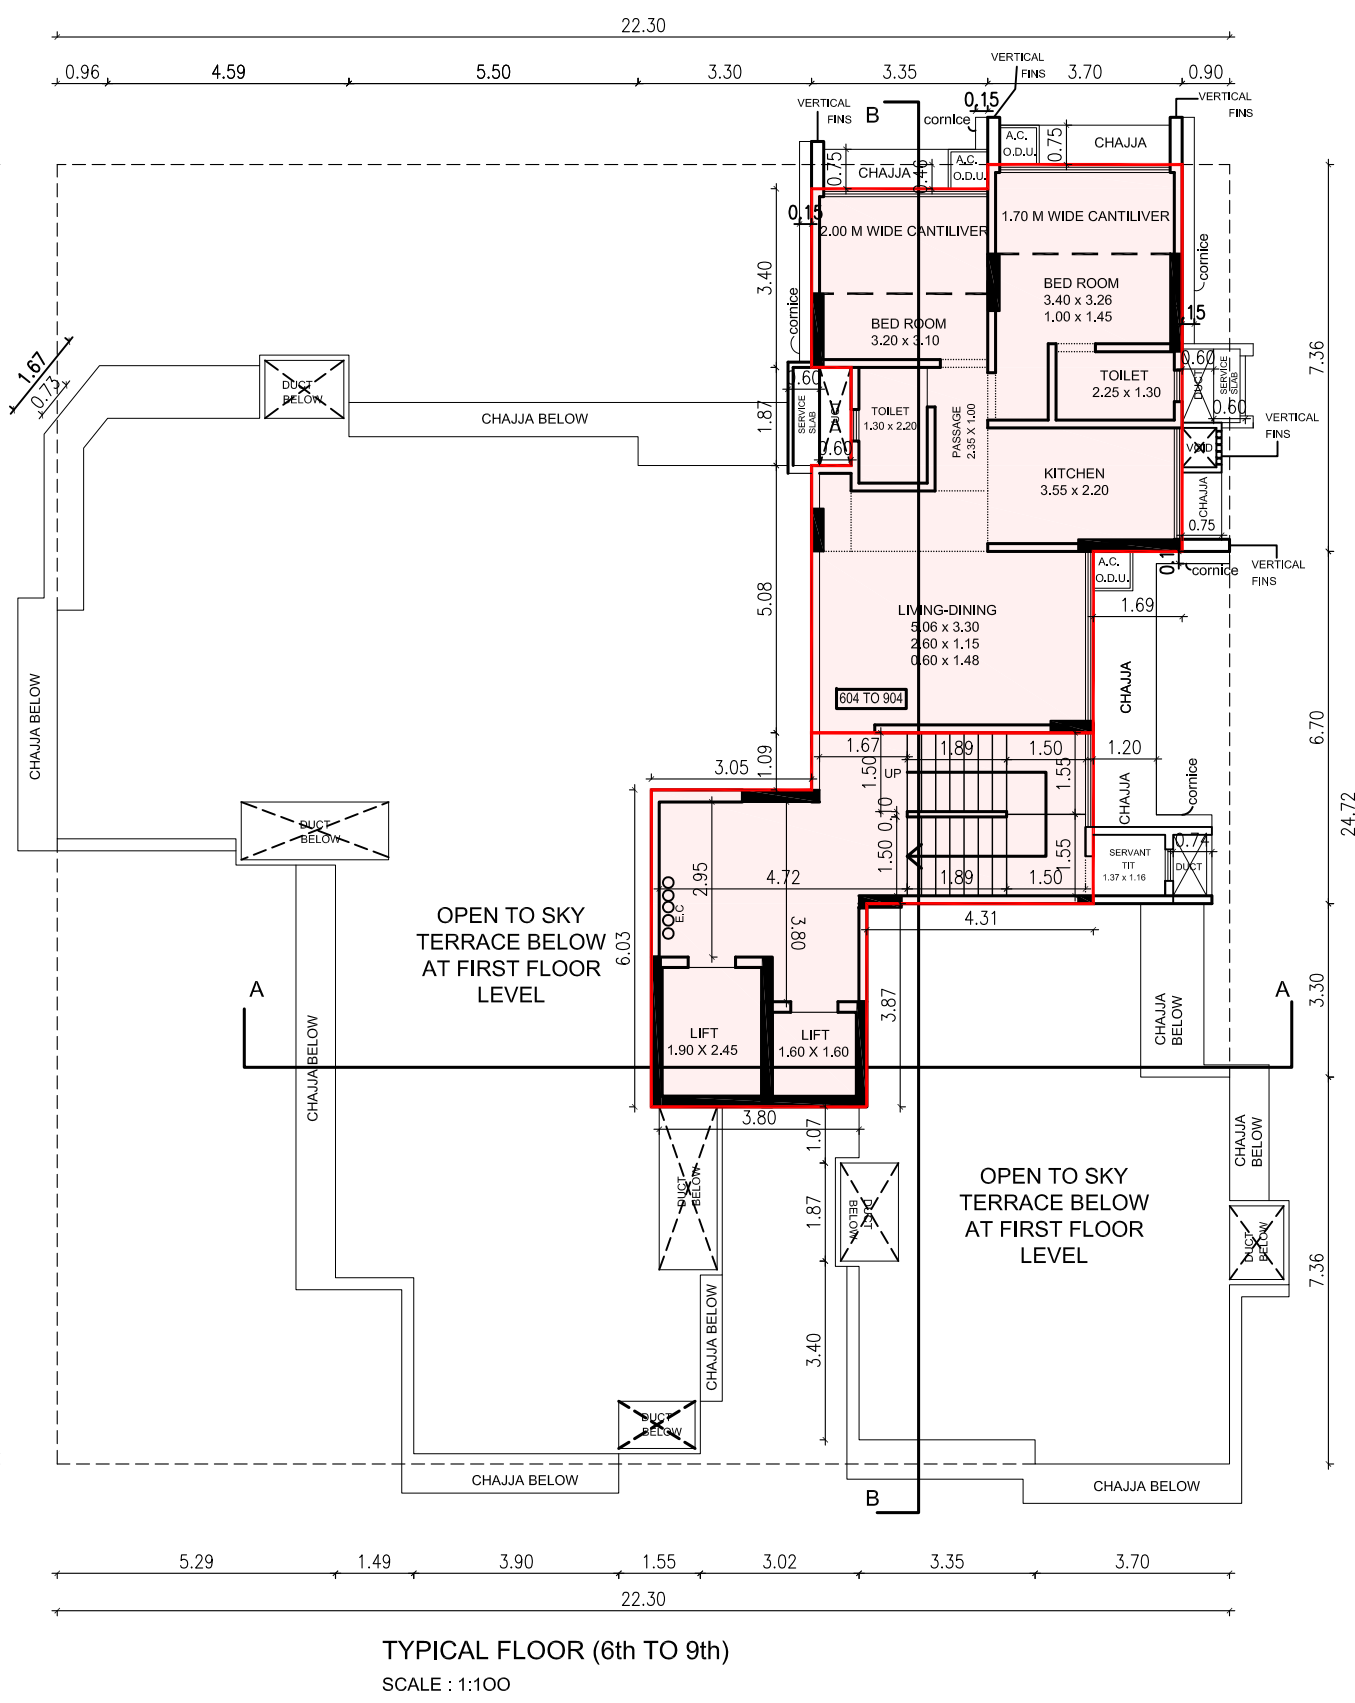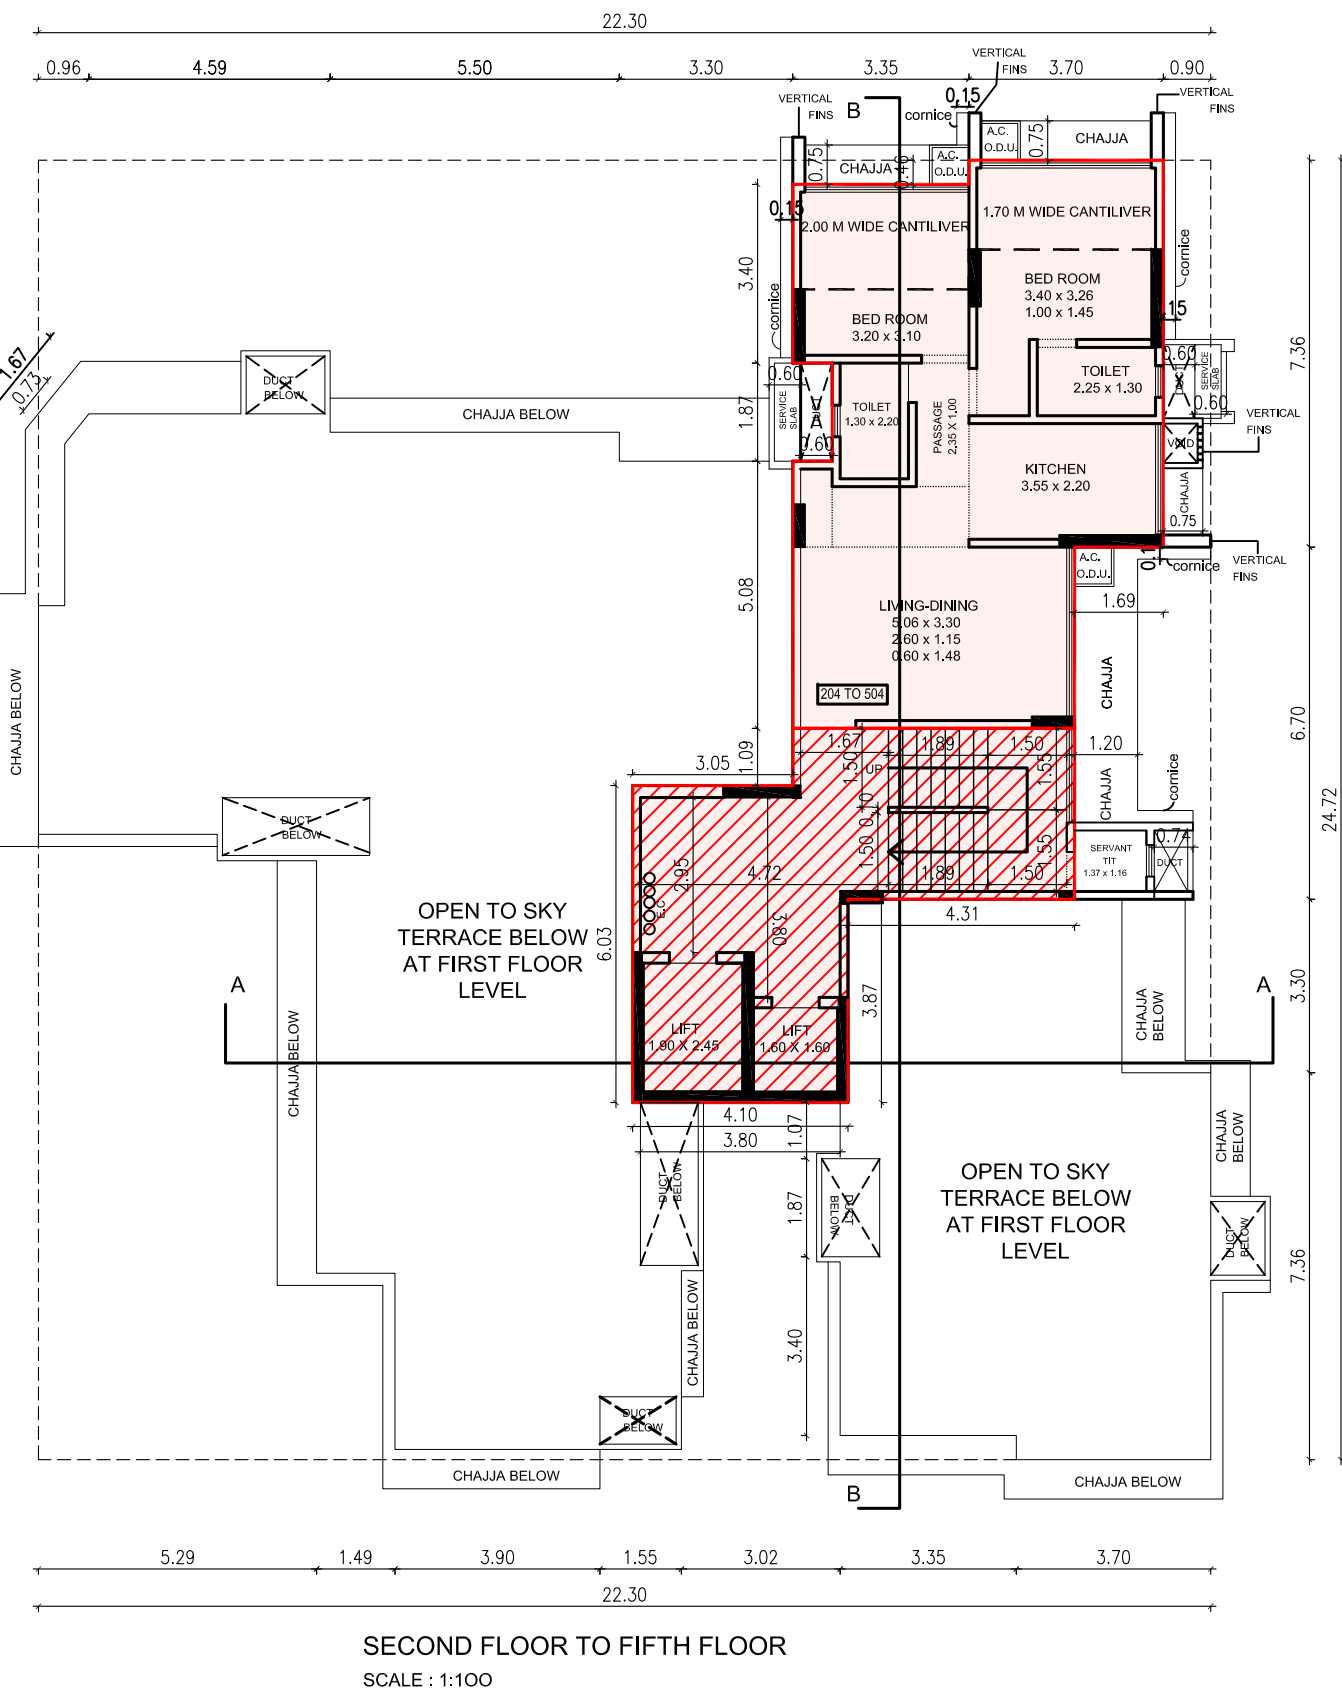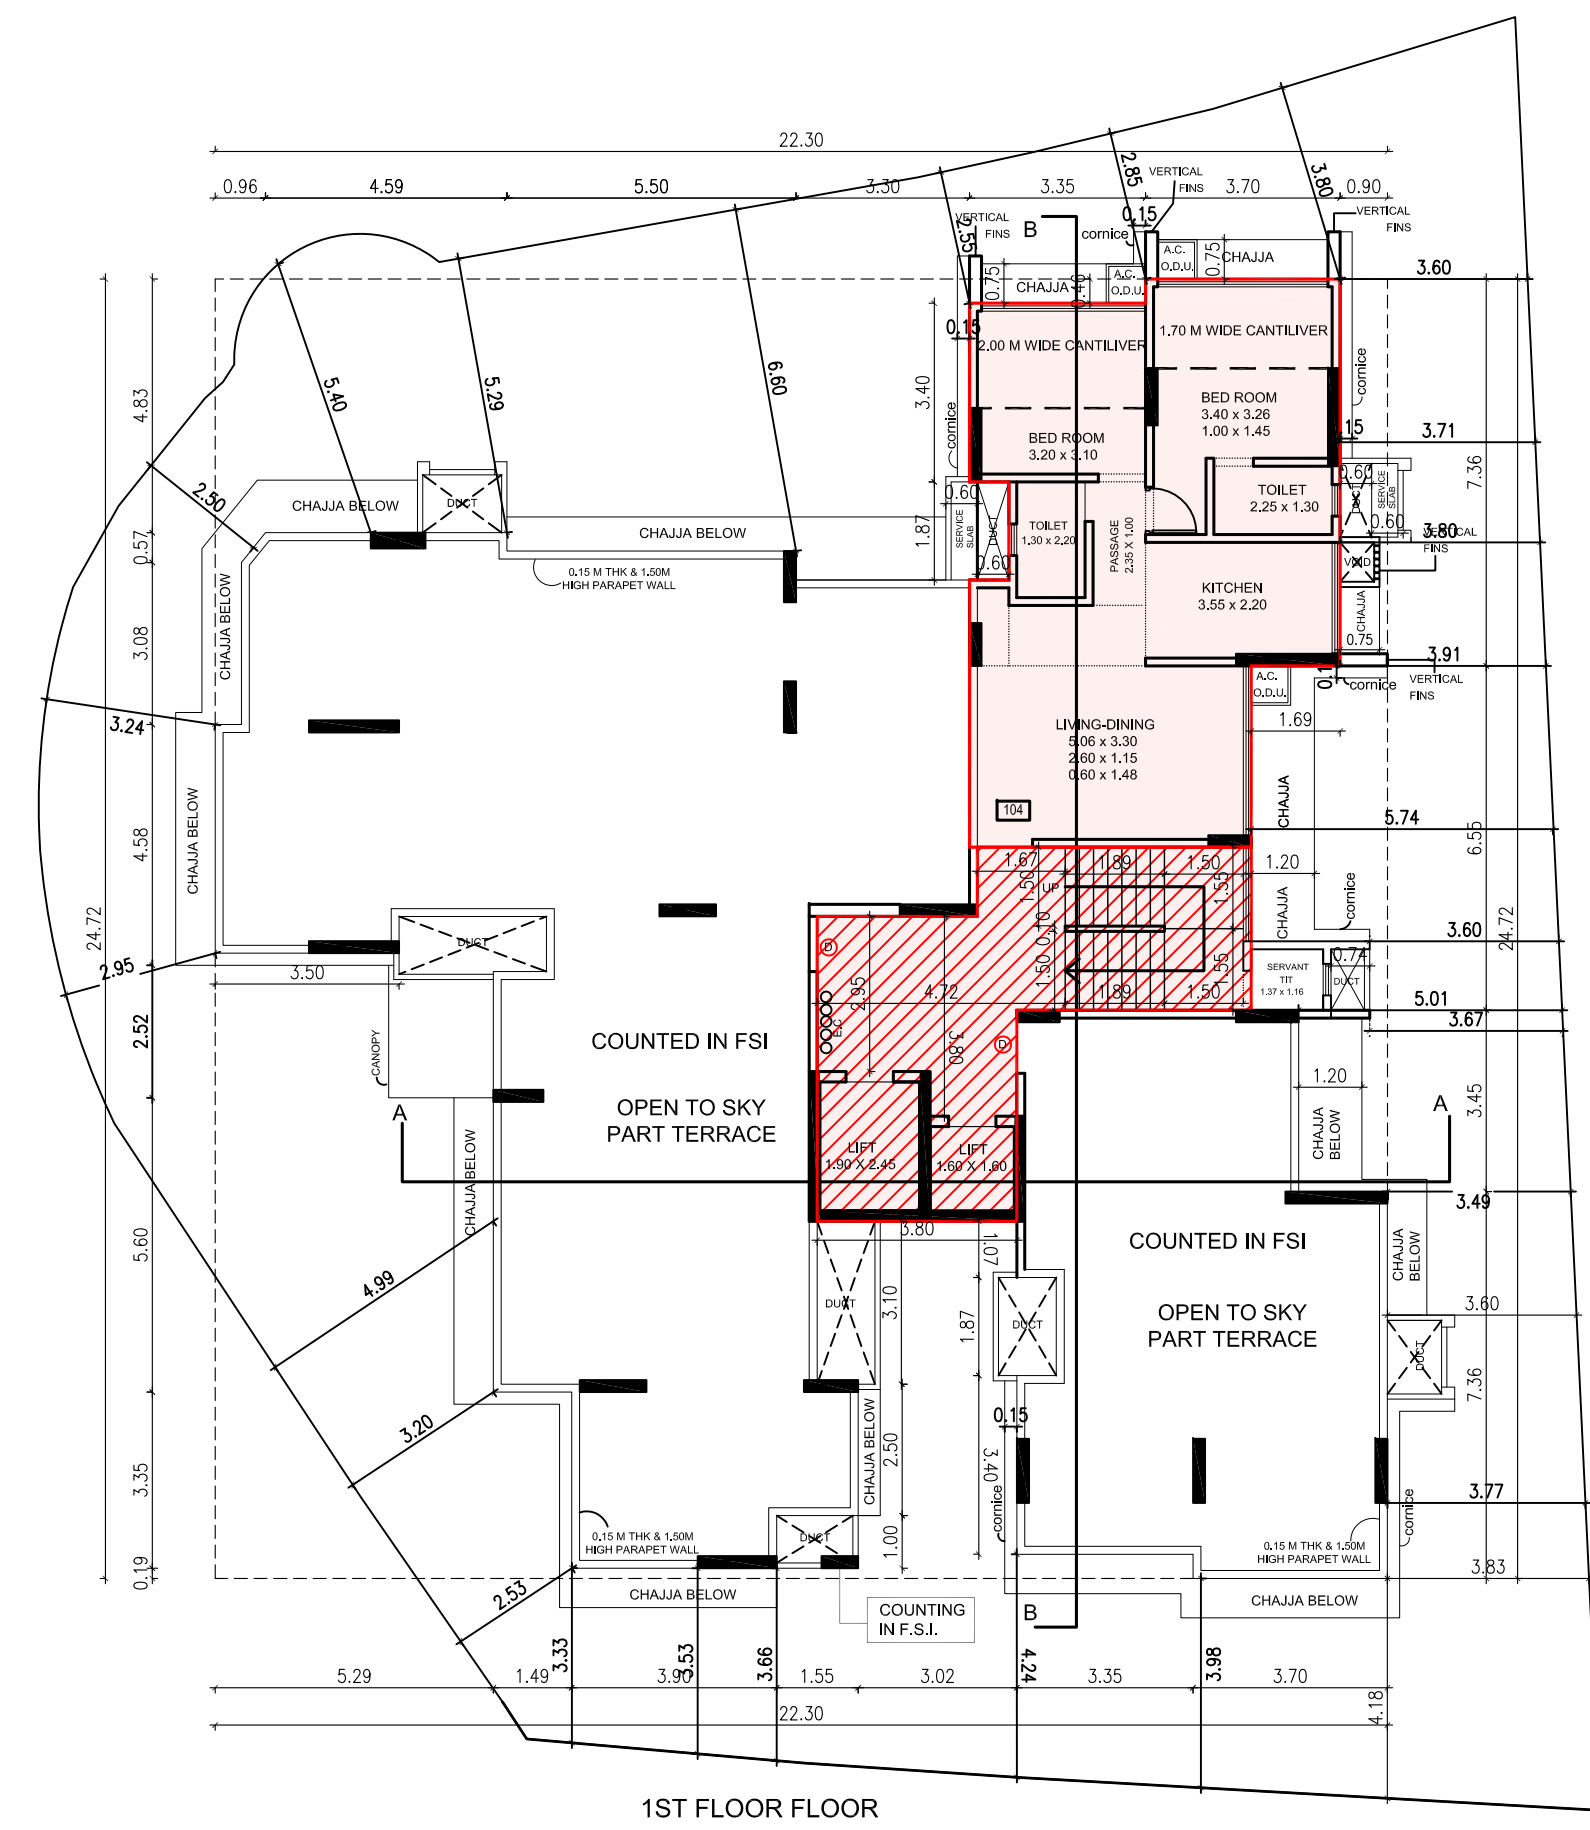

BUILT UP AREA STATEMENT	FLOOR	WITHOUT PREMIUM (PREMIUM)	WITH PREMIUM	TOTAL BUILT-UP AREA
STILT	—	—	—	—
1ST	291.822	15.288	307.11	307.11
2ND	52.142	15.288	67.43	67.43
3RD	52.142	15.288	67.43	67.43
4TH	51.680	15.75	67.43	67.43
5TH	51.680	15.750	67.43	67.43
6TH	92.022	15.288	107.31	107.31
7TH	92.022	15.288	107.31	107.31
8TH	92.022	15.288	107.31	107.31
9TH	91.58	15.750	107.31	107.31
TOTAL	867.09	138.98	1006.07	1006.07





AREA STATEMENT FOR STILT/PREMIUM	FLOOR	TOTAL BUILT-UP AREA
STILT	—	—
1ST	36.86	36.86
2ND	39.88	39.88
3RD	39.88	39.88
4TH	39.88	39.88
5TH	39.88	39.88
6TH	—	—
7TH	—	—
8TH	—	—
9TH	—	—
TOTAL	196.38	196.38

CONSTRUCTION AREA STATEMENT	FLOOR	TOTAL BUILT-UP AREA
STILT	—	—
1ST	345.96	345.96
2ND	109.51	109.51
3RD	109.51	109.51
4TH	109.51	109.51
5TH	109.51	109.51
6TH	109.51	109.51
7TH	109.51	109.51
8TH	109.51	109.51
9TH	109.51	109.51
TERRACE	40.67	40.67
TOTAL	1558.38	1558.38


PARKING STATEMENT		
CARPET AREA	TOTAL	PARKING PERMISSIBLE AS PER D.C.P.R. 2034
61.94 SQ.MT.	9 NOS	9.00 NOS
10% VISITORS - 0.90 NOS		
TOTAL PARKING - 9.90 NOS		
SAY - 10.00 NOS		
PROPOSED - 42.00 NOS		

PARKING STATEMENT			
	SMALL	BIG	TOTAL
STILT -FLOOR	18.00 NOS.	24.00 NOS.	42.00 NOS.
GROUND	00.00 NOS.	00.00 NOS.	00.00 NOS.
TOTAL	18.00 NOS.	24.00 NOS.	42.00 NOS.


PARKING REQUIRED - 10.00 NOS.
PARKING PROVIDED - 42.00 NOS.

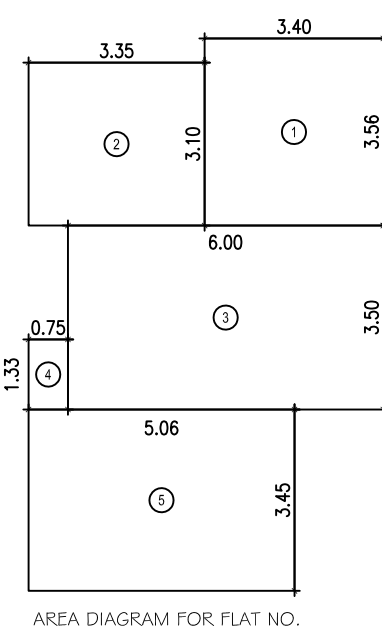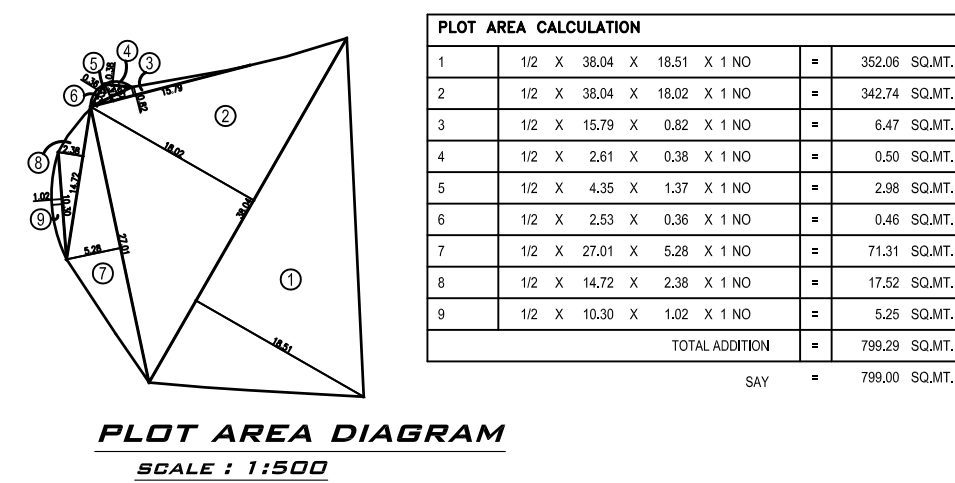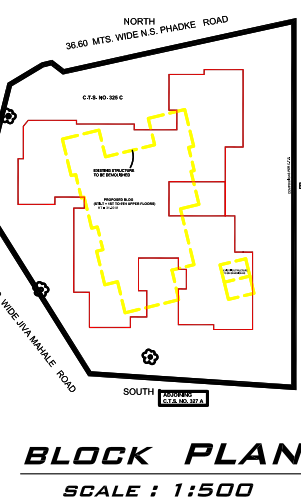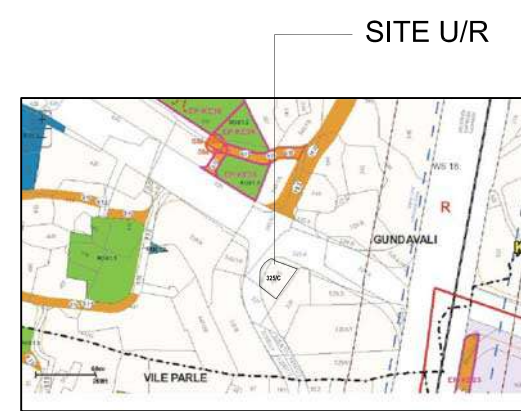


PROFORMA B				
CONTENTS OF SHEET				
GROUND FLOOR, 1ST FLOOR PLAN, 2ND TO 5TH FLOOR PLAN, TYPICAL FLOOR 6TH TO 9TH, TERRACE FLOOR PLAN, BUILT UP AREA STATEMENT, PARKING STATEMENT, BLOCK & LOCATION PLAN, PLOT AREA DIAGRAM & CALCULATION, U.G. TANK SECTION				
STAMP OF APPROVAL OF PLANS				
THIS PLAN IS APPROVED SUBJECT TO CONDITIONS MENTIONED IN APPROVAL LETTER OF THIS OFFICE NO P-17533 / 2023 / (325 C) / K / E WARD / GUNDAVALI / 337 / 1 / NEW Dated 10.10.2023				
SANDEEP AMRUTRA OSHINDE SE.B.P. (H/E/S) SHAIKH ASIF MUSA A.E.B.P. (K/E) UDAY MANOHARR AO MAHAJAN E.E. (B.P.) K/EAST				
THIS PLAN IS APPROVED SUBJECT TO CONDITIONS MENTIONED IN APPROVAL LETTER OF THIS OFFICE NO P-17533 / 2023 / (325 C) / K / E WARD / GUNDAVALI / 337 / 1 / NEW Dated 10.10.2023				
PROFORMA A TOTAL (SQ.MTS) 1 PLOT AREA AS P.P. CARD 799.00 2 AREA ACCEPTED 799.00 3 DEDUCTIONS FOR NA 4 (a) 5% PUBLIC OPEN SPACE (PROBABLE 14 OF DOPR-2034) NA 5 NET AREA OF PLOT (MINUS 4) 799.00 6 ADDITIONS FOR FLOOR SPACE INDEX NA 7 TOTAL AREA (B PLUS 6) 799.00 8 FLOOR SPACE INDEX PERMISSIBLE (100 F.S.I.) 90.00 9 FLOOR SPACE INDEX CREDIT AVAILABLE BY DEVELOPMENT RIGHTS 90.00 10 PERMISSIBLE FLOOR AREA 889.00 11 EXISTING FLOOR AREA 867.09 12 PROPOSED BUILT UP AREA 867.09 13A PURELY RESIDENTIAL BUILT UP AREA 867.09 13B REMAINING NON-RESIDENTIAL BUILT UP AREA 867.09 14 TOTAL BUILT UP AREA PROPOSED 867.09 15 FSI CONSUMED ON NET HOLDING (14) 1.085				
DETAILS OF FSI AVAILABLE AS PER DOPR 31 (3) NA 2 FLOOR BUILT UP AREA COMPONENT PROPOSED (B PLUS 13) 867.09 3 FLOOR BUILT UP AREA COMPONENT PROPOSED (B PLUS 13) 867.09 4 FLOOR BUILT UP AREA COMPONENT PROPOSED (B PLUS 13) 867.09 5 FLOOR BUILT UP AREA COMPONENT PROPOSED (B PLUS 13) 867.09 6 FLOOR BUILT UP AREA COMPONENT PROPOSED (B PLUS 13) 867.09 7 FLOOR BUILT UP AREA COMPONENT PROPOSED (B PLUS 13) 867.09 8 FLOOR BUILT UP AREA COMPONENT PROPOSED (B PLUS 13) 867.09 9 FLOOR BUILT UP AREA COMPONENT PROPOSED (B PLUS 13) 867.09 10 FLOOR BUILT UP AREA COMPONENT PROPOSED (B PLUS 13) 867.09 11 FLOOR BUILT UP AREA COMPONENT PROPOSED (B PLUS 13) 867.09 12 FLOOR BUILT UP AREA COMPONENT PROPOSED (B PLUS 13) 867.09 13 FLOOR BUILT UP AREA COMPONENT PROPOSED (B PLUS 13) 867.09 14 FLOOR BUILT UP AREA COMPONENT PROPOSED (B PLUS 13) 867.09 15 FLOOR BUILT UP AREA COMPONENT PROPOSED (B PLUS 13) 867.09				
TENEMENT STATEMENT (ITEM 10 ABOVE) 1 PROPOSED BUILT UP AREA 867.09 2 PROPOSED BUILT UP DRAWING NO. 1/2 SCALE AS SHOWN DATE DRAWN BY				

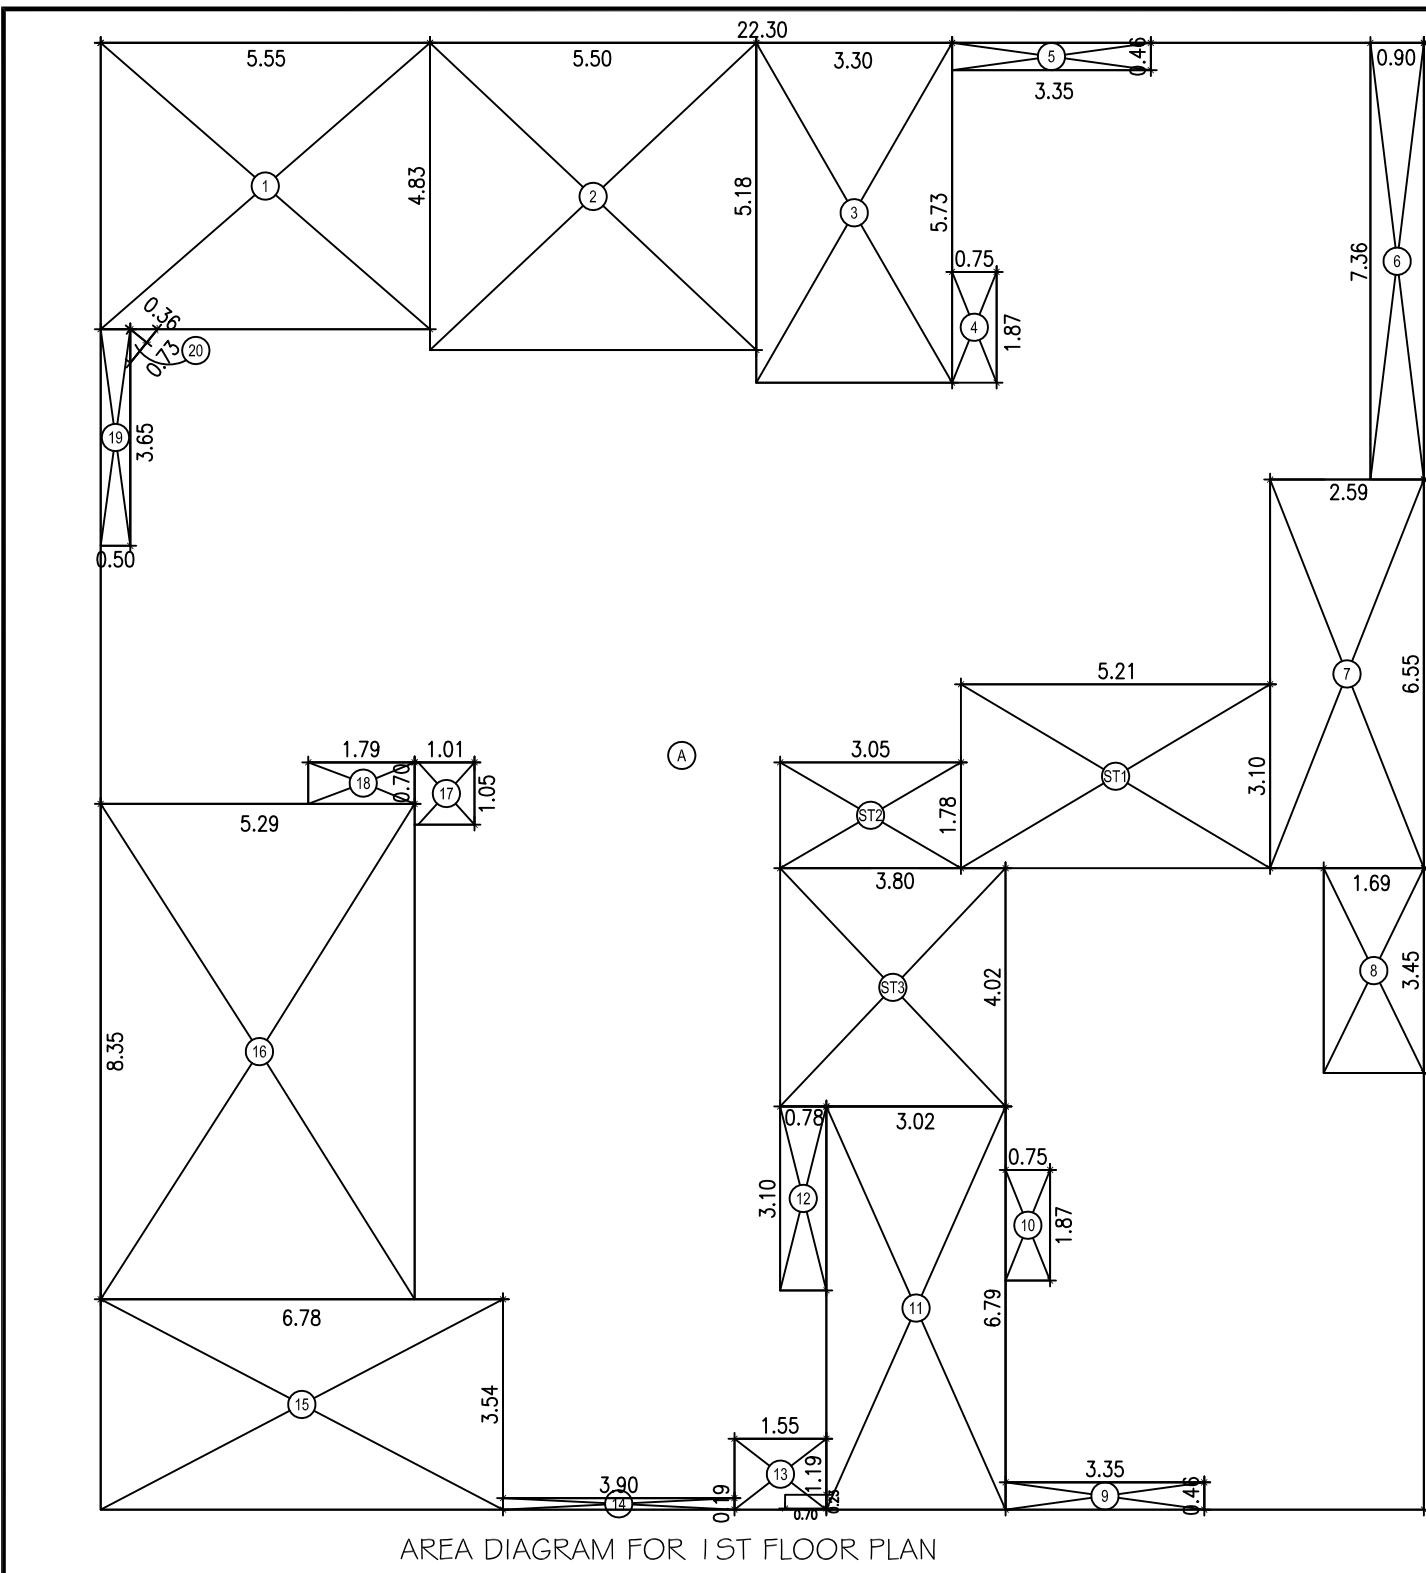






BUILT UP AREA CALCULATION				
1ST FLOOR				
A	22.30	X	24.72	X 1 NO = 551.26 SQ.MT.
C-22	0.70	X	0.23	X 1 NO = 0.16 SQ.MT.
TOTAL ADDITION				= 551.42 SQ.MT. X
DEDUCTIONS				
1	5.55	X	4.83	X 1 NO = 26.81 SQ.MT.
2	5.50	X	5.18	X 1 NO = 28.49 SQ.MT.
3	3.30	X	5.73	X 1 NO = 18.91 SQ.MT.
4	0.75	X	1.87	X 1 NO = 1.40 SQ.MT.
5	3.35	X	0.46	X 1 NO = 1.54 SQ.MT.
6	0.90	X	7.36	X 1 NO = 6.62 SQ.MT.
7	2.59	X	6.55	X 1 NO = 16.96 SQ.MT.
8	1.69	X	3.45	X 1 NO = 5.83 SQ.MT.
9	3.35	X	0.46	X 1 NO = 1.54 SQ.MT.
10	0.75	X	1.87	X 1 NO = 1.40 SQ.MT.
11	3.02	X	6.79	X 1 NO = 20.51 SQ.MT.
12	0.78	X	3.10	X 1 NO = 2.42 SQ.MT.
13	1.55	X	1.19	X 1 NO = 1.84 SQ.MT.
14	3.90	X	0.19	X 1 NO = 0.74 SQ.MT.
15	6.78	X	3.54	X 1 NO = 24.00 SQ.MT.
16	5.29	X	8.35	X 1 NO = 44.17 SQ.MT.
17	1.01	X	1.05	X 1 NO = 1.06 SQ.MT.
18	1.79	X	0.70	X 1 NO = 1.25 SQ.MT.
19	0.50	X	3.65	X 1 NO = 1.83 SQ.MT.
20	112	X	0.73	X 0.36 X 1 NO = 0.13 SQ.MT.
TOTAL DEDUCTION				= 207.45 SQ.MT. Y1
TOTAL BUILT UP AREA (X-Y1)				= 343.97 SQ.MT. X1
STAIRCASE AREA CALCULATION				
1ST FLOOR				
ST1	5.21	X	3.10	X 1 NO = 16.15 SQ.MT.
ST2	3.05	X	1.78	X 1 NO = 5.43 SQ.MT.
ST3	3.90	X	4.02	X 1 NO = 15.28 SQ.MT.
TOTAL STAIRCASE AREA				= 36.86 SQ.MT. Y2
NET BUILT UP AREA (X1-Y2)				= 307.11 SQ.MT.

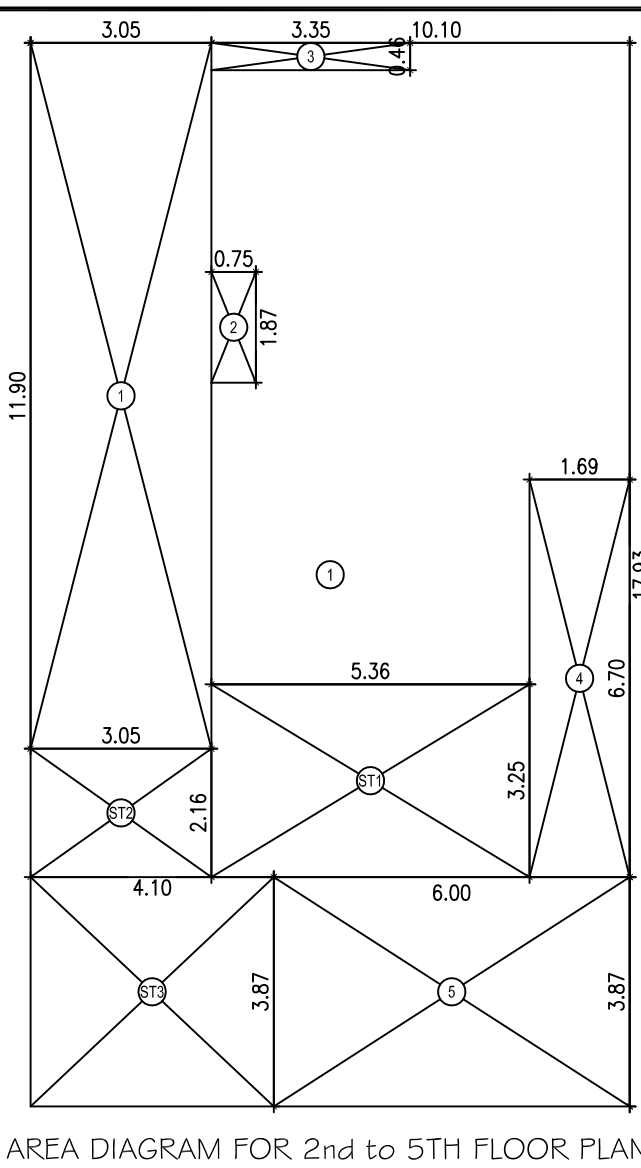

BUILT UP AREA CALCULATION				
2ND TO 5TH FLOOR				
1	10.10	X	17.93	X 1 NO = 181.09 SQ.MT.
TOTAL ADDITION				= 181.09 SQ.MT. X
DEDUCTIONS				
1	3.05	X	11.90	X 1 NO = 36.30 SQ.MT.
2	0.75	X	1.87	X 1 NO = 1.40 SQ.MT.
3	3.35	X	0.46	X 1 NO = 1.54 SQ.MT.
4	1.69	X	6.70	X 1 NO = 11.32 SQ.MT.
5	6.00	X	3.87	X 1 NO = 23.22 SQ.MT.
TOTAL DEDUCTION				= 73.78 SQ.MT. Y1
TOTAL BUILT UP AREA (X-Y1)				= 107.31 SQ.MT. X1
STAIRCASE AREA CALCULATION				
2ND TO 5TH FLOOR				
ST1	5.36	X	3.25	X 1 NO = 17.42 SQ.MT.
ST2	3.05	X	2.16	X 1 NO = 6.59 SQ.MT.
ST3	4.10	X	3.87	X 1 NO = 15.87 SQ.MT.
TOTAL STAIRCASE AREA				= 39.88 SQ.MT. Y2
NET BUILT UP AREA (X1-Y2)				= 67.43 SQ.MT.

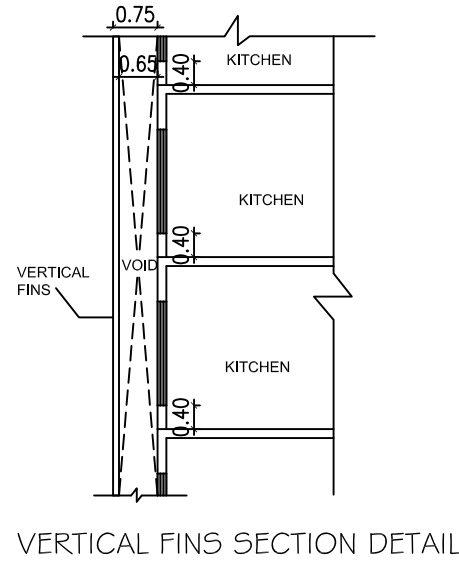

BUILT UP AREA CALCULATION				
SIXTH TO NINTH FLOOR				
1	10.10	X	17.93	X 1 NO = 181.09 SQ.MT.
TOTAL ADDITION				= 181.09 SQ.MT. X
DEDUCTIONS				
1	3.05	X	11.90	X 1 NO = 36.30 SQ.MT.
2	0.75	X	1.87	X 1 NO = 1.40 SQ.MT.
3	3.35	X	0.46	X 1 NO = 1.54 SQ.MT.
4	1.69	X	6.70	X 1 NO = 11.32 SQ.MT.
5	6.00	X	3.87	X 1 NO = 23.22 SQ.MT.
TOTAL DEDUCTION				= 73.78 SQ.MT. Y1
TOTAL BUILT UP AREA (X-Y1)				= 107.31 SQ.MT. X1

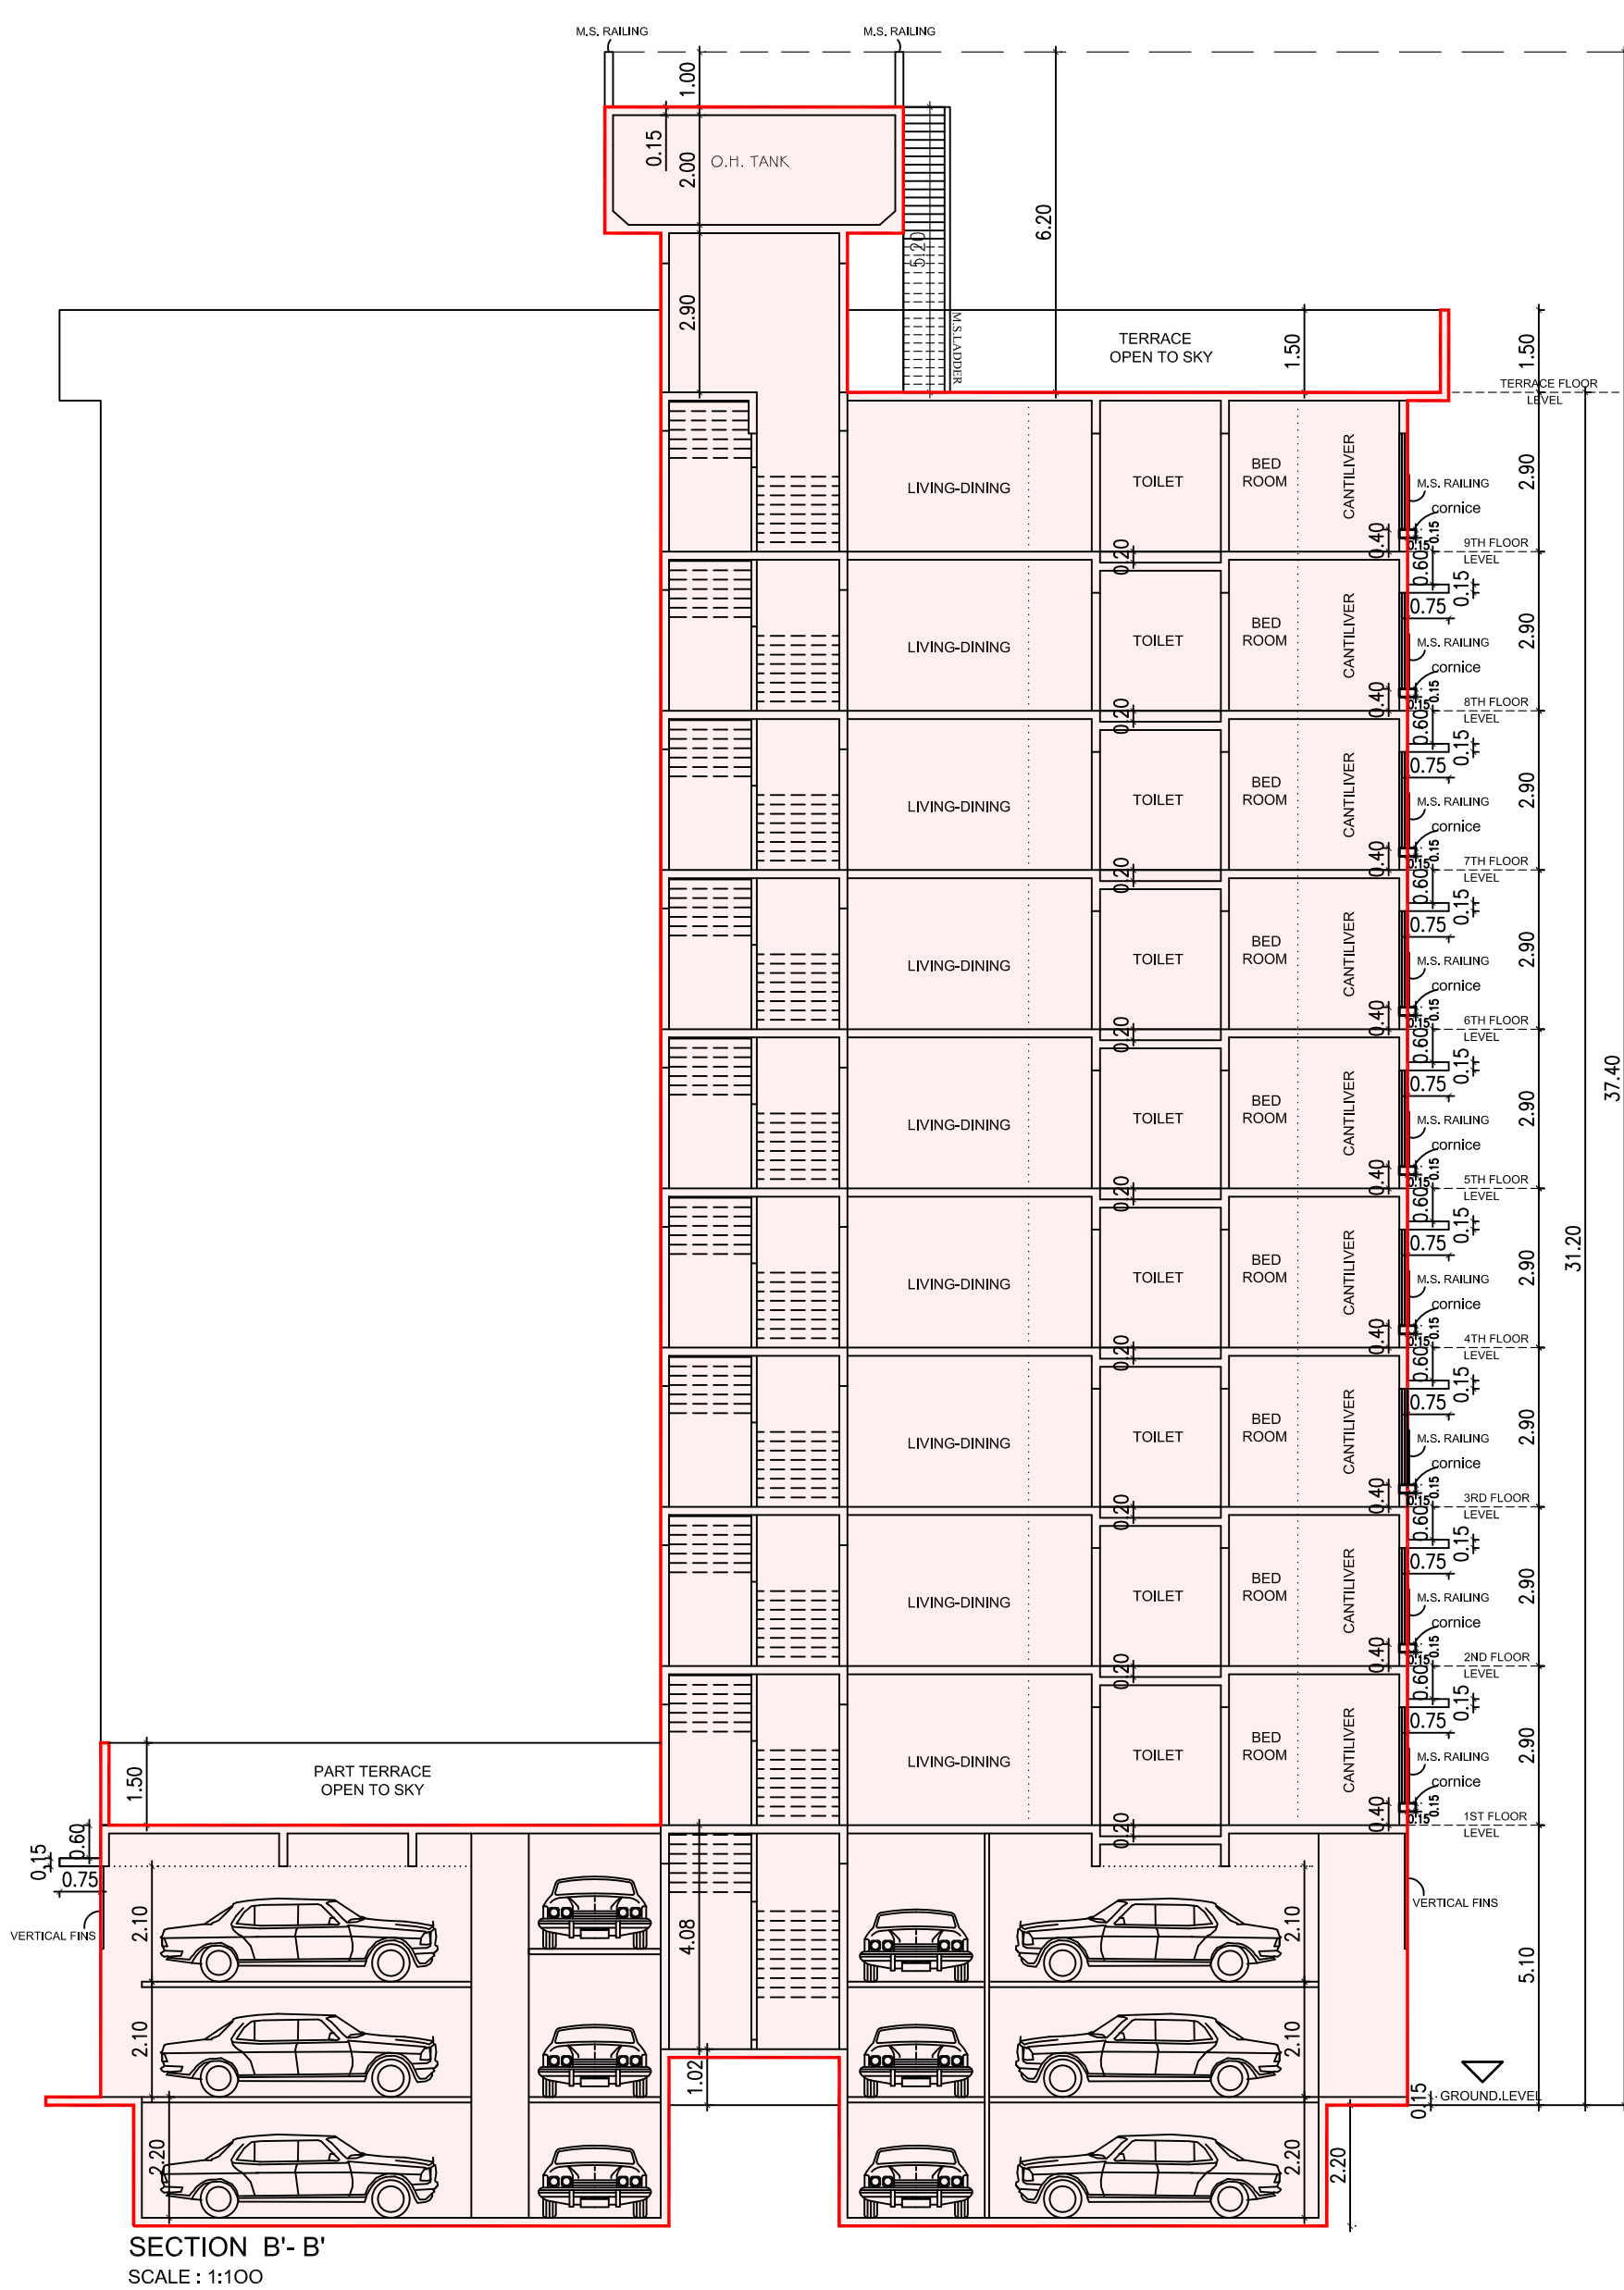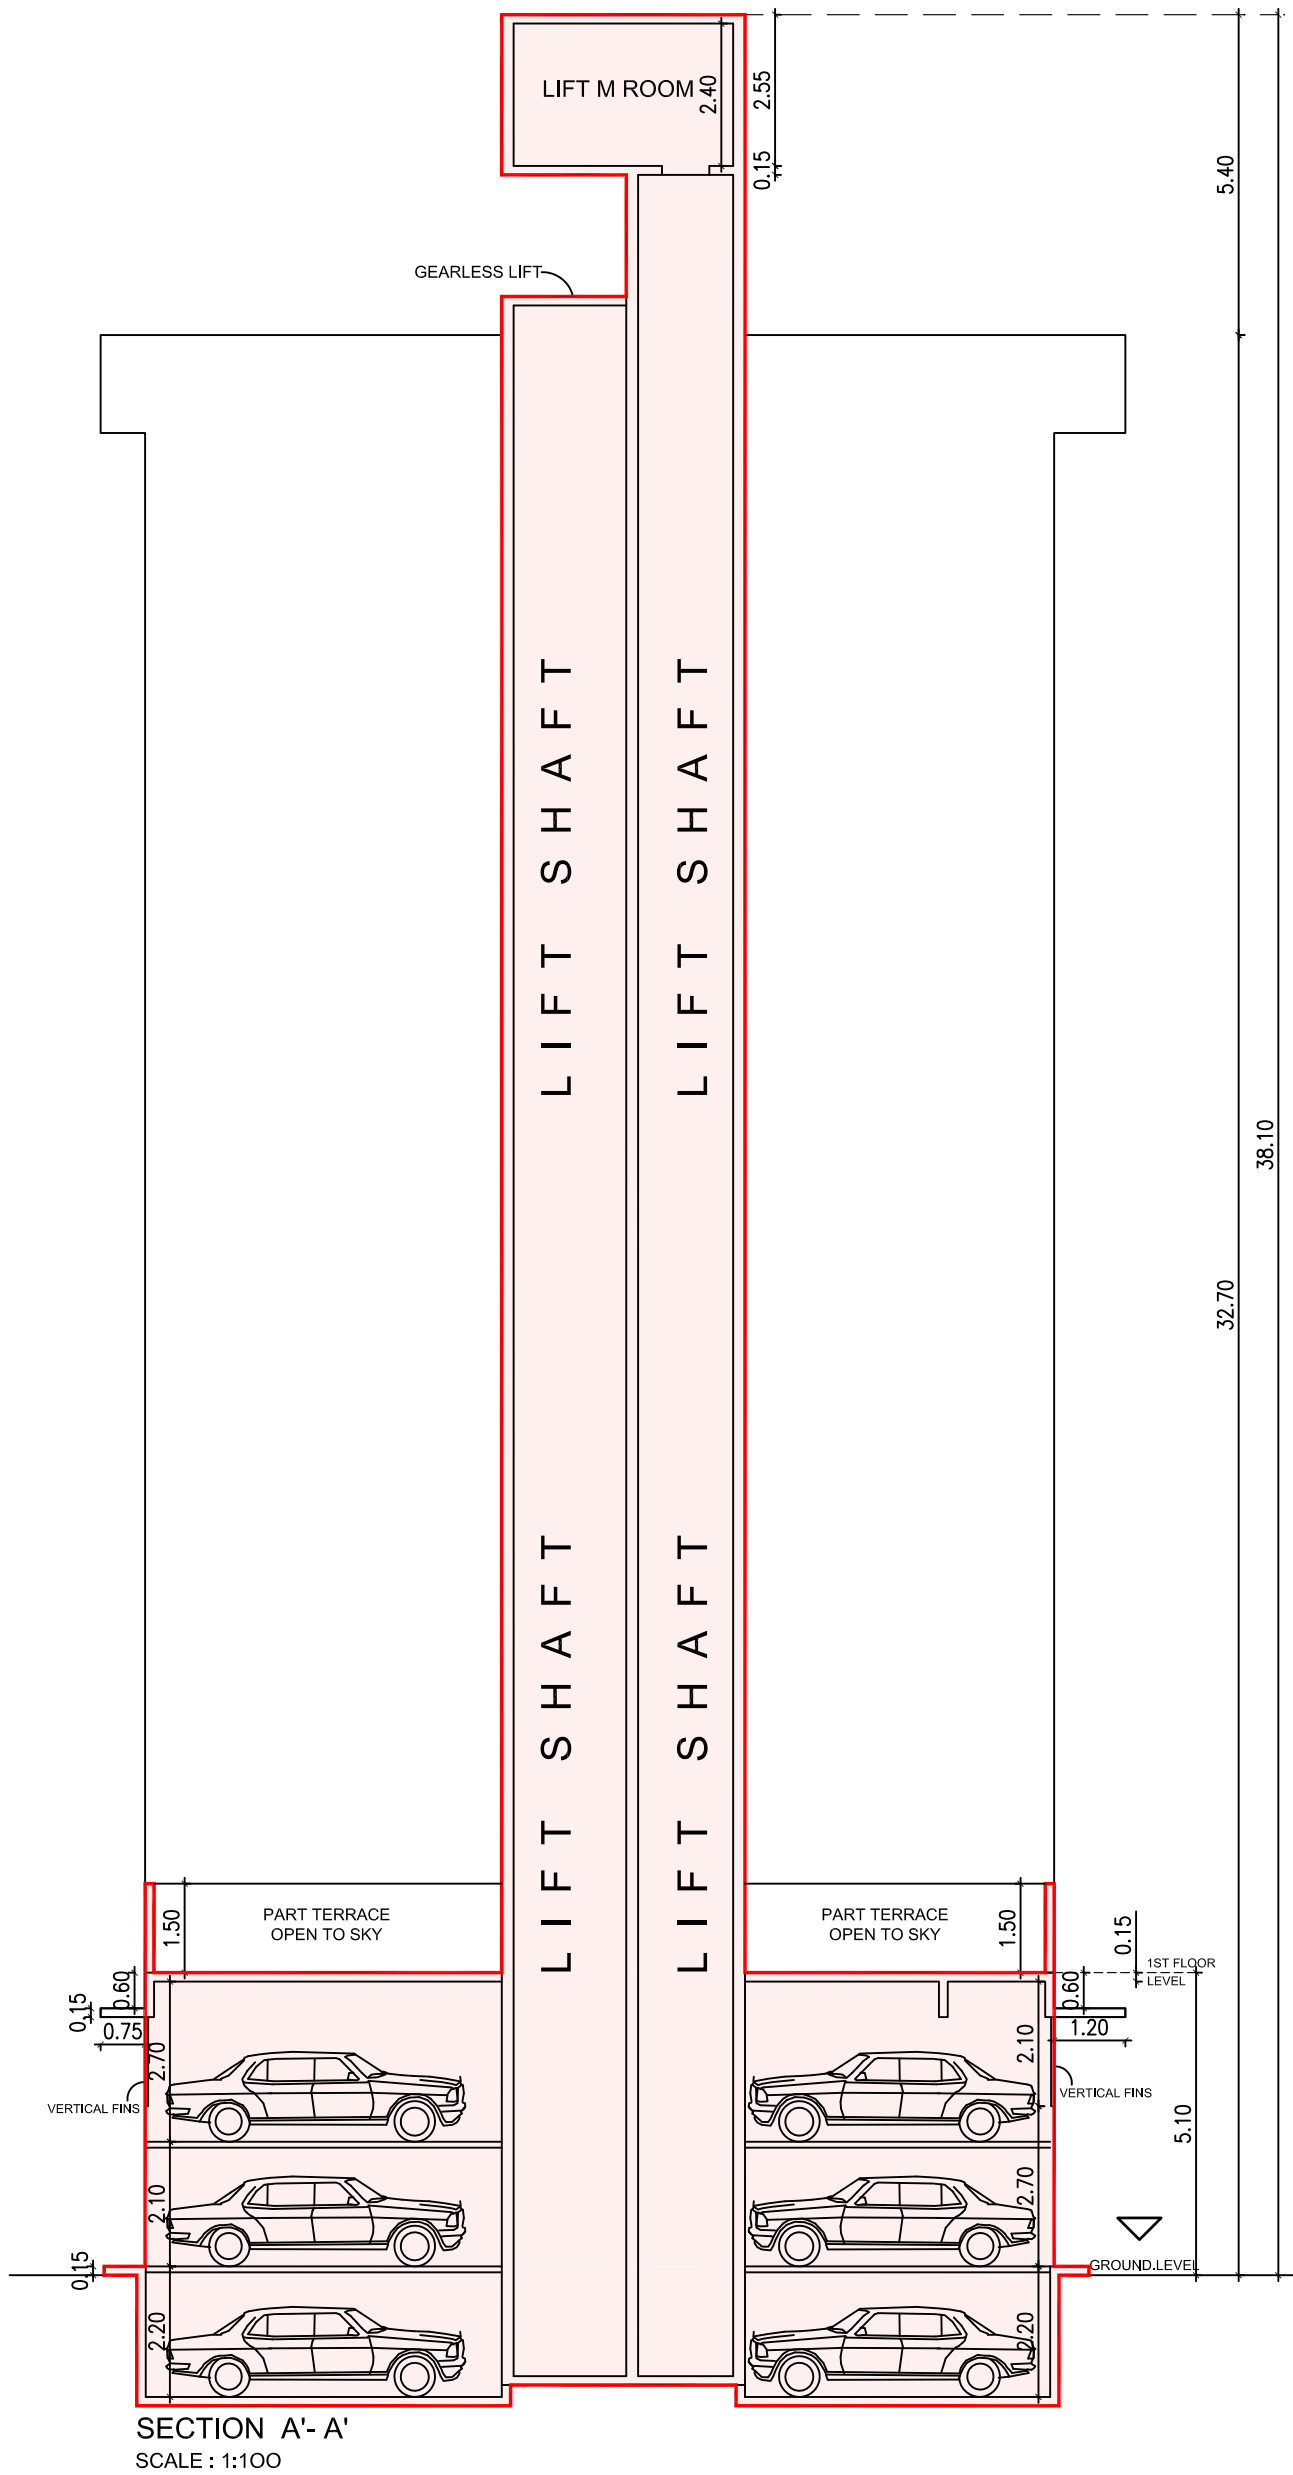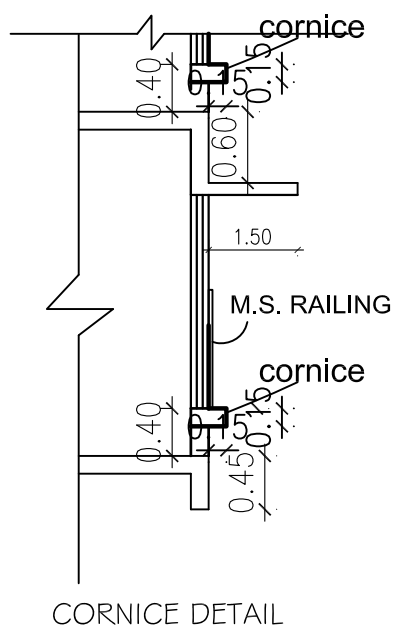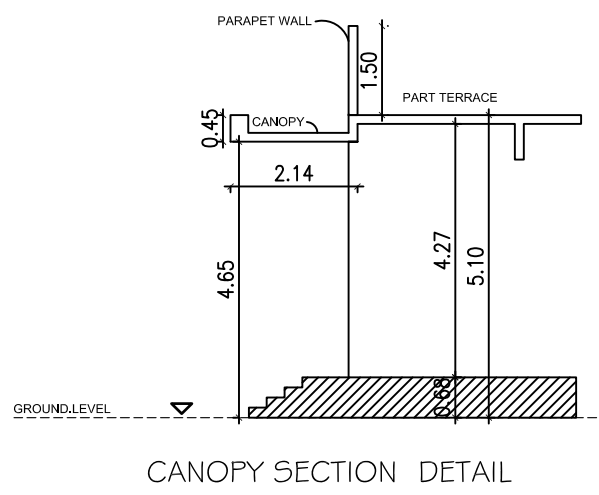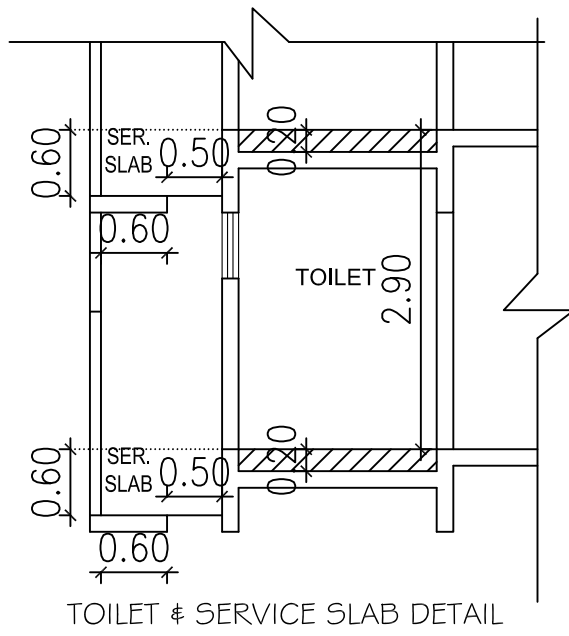

PROFORMA B			
CONTENTS OF SHEET			
BUILT-UP AREA DIAGRAM & CALCULATION, SECTION A-A', & SECTION B-B', CORNICE DETAIL & TOILET SERVICE SLAB DETAIL, CANOPY DETAIL, SECTION, VERTICAL FIN DETAIL			
STAMP OF DATE OF APPROVAL OF PLANS			
THIS PLAN IS APPROVED SUBJECT TO CONDITIONS MENTIONED IN APPROVAL LETTER OF THIS OFFICE NO P-17533 / 2023 / (325 C) / K / E WARD / GUNDAVALI / 337 / 1 / NEW Dated 10.10.2023			
SANDEEP AMRUTR AO SHINDE S.E.B.P. (H/E-S) SHAIKH ASIF MUSA A.E.B.P(K/E) UDAY MANOHARRA O MAHAJAN E. E. (B.P.) K/EAST			
THIS PLAN IS DIGITALLY SIGNED, DOES NOT REQUIRE SIGNATURE.			
DESCRIPTION OF PROPOSAL AND PROPERTY			
PROPOSED REDEVELOPMENT BUILDING ON PLOT BEARING C.T.S. NO. 325 'C' OF VILLAGE GUNDAVALI, SITUATED AT JUNCTION OF JVA MAHALE ROAD & N.S. PHADKE ROAD, ANDHERI (E), MUMBAI.			
NAME OF OWNER			
Jayant Manohar Vaidya NAME OF OWNER JAYANT M. VAIDYA - DIRECTOR, VAIDYA SPACES PVT.LTD. . CA TO MARGADARSHAN CO-OP. HOUSING SOCIETY LTD. 501, CASA MARIA, NEAR PORTUGUESE CHURCH, GOKHALE ROAD (NORTH), DOKAR (W), MUMBAI-400028.			
NAME OF ARCHITECTS			
Eshan Jayant Vaidya M/s. D. R. VAIDYA & Co. ARCHITECTS & TOWNPLANNERS 501, CASA MARIA, NEAR PORTUGUESE CHURCH, GOKHALE ROAD (NORTH), DOKAR (W), MUMBAI-400028.			
DRAWING NO. 22 SCALE AS SHOWN DATE DRAWN BY			