
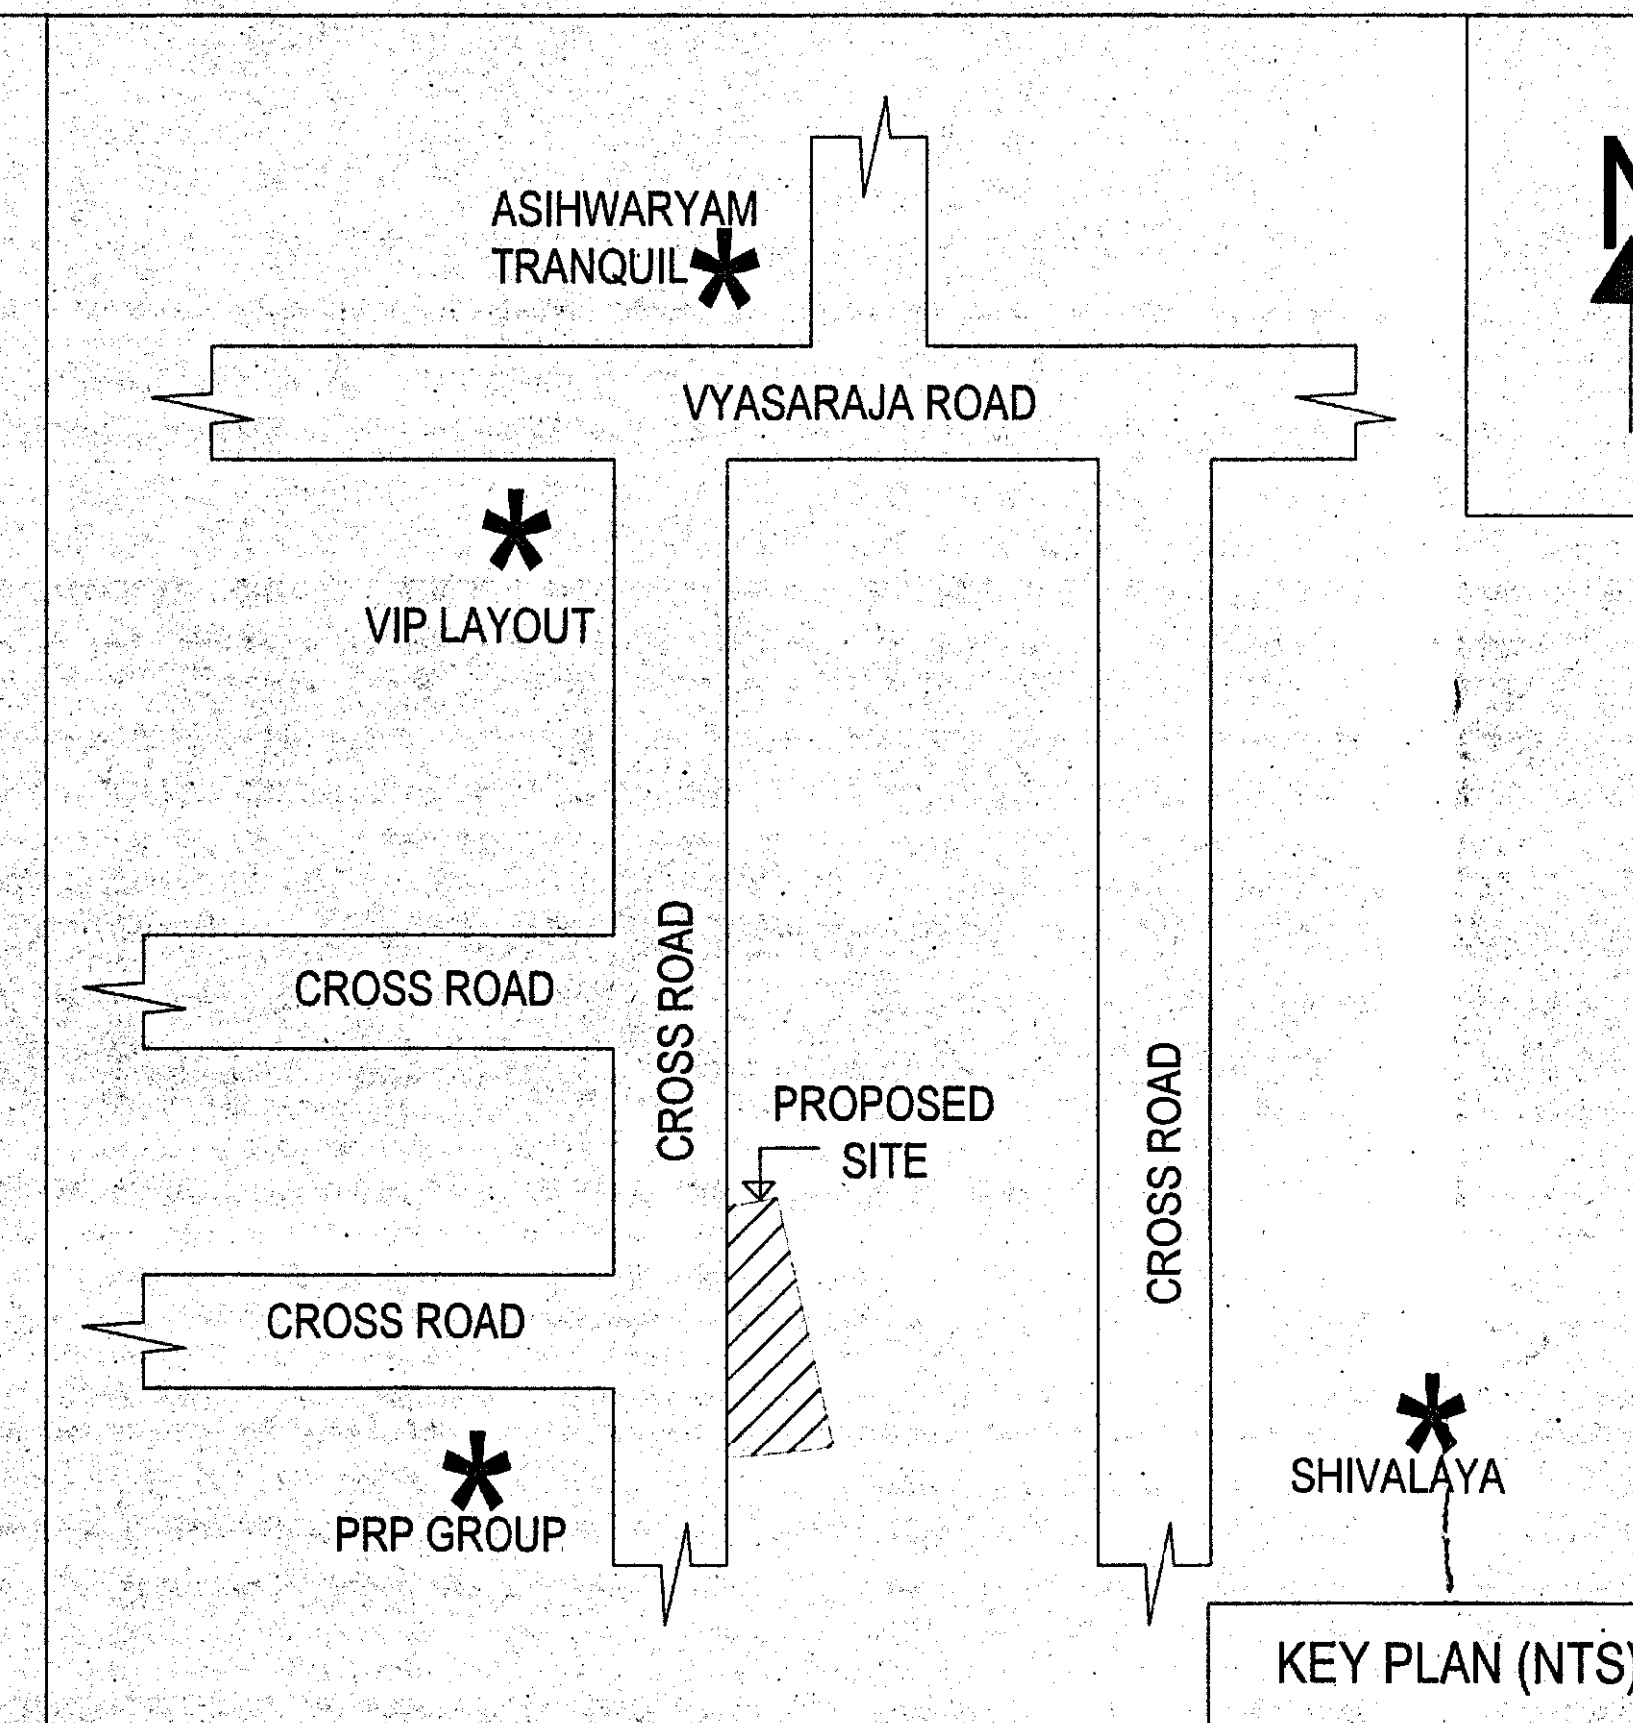
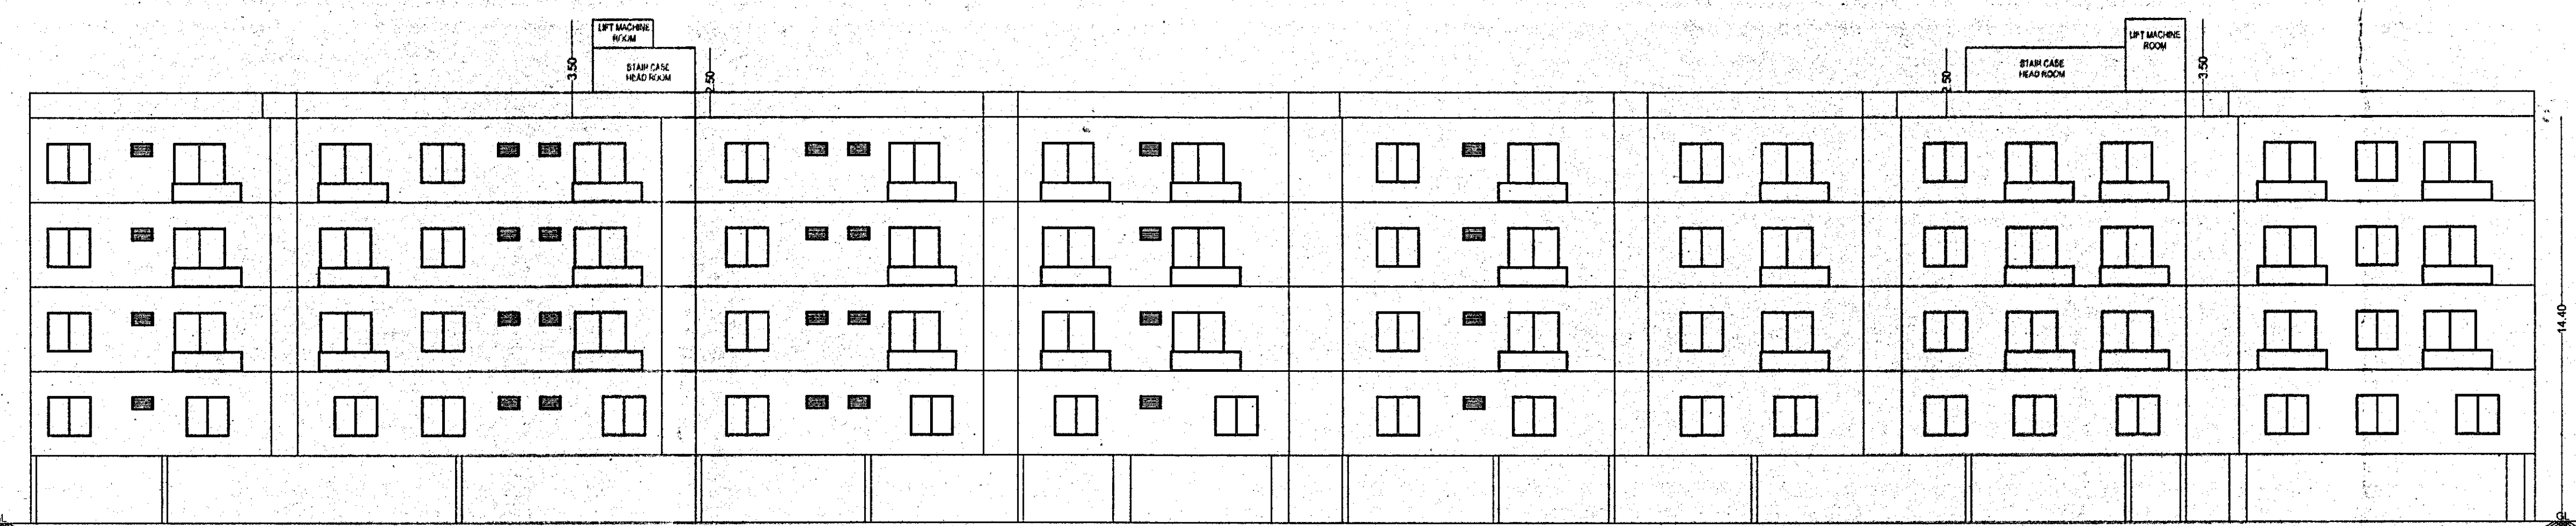
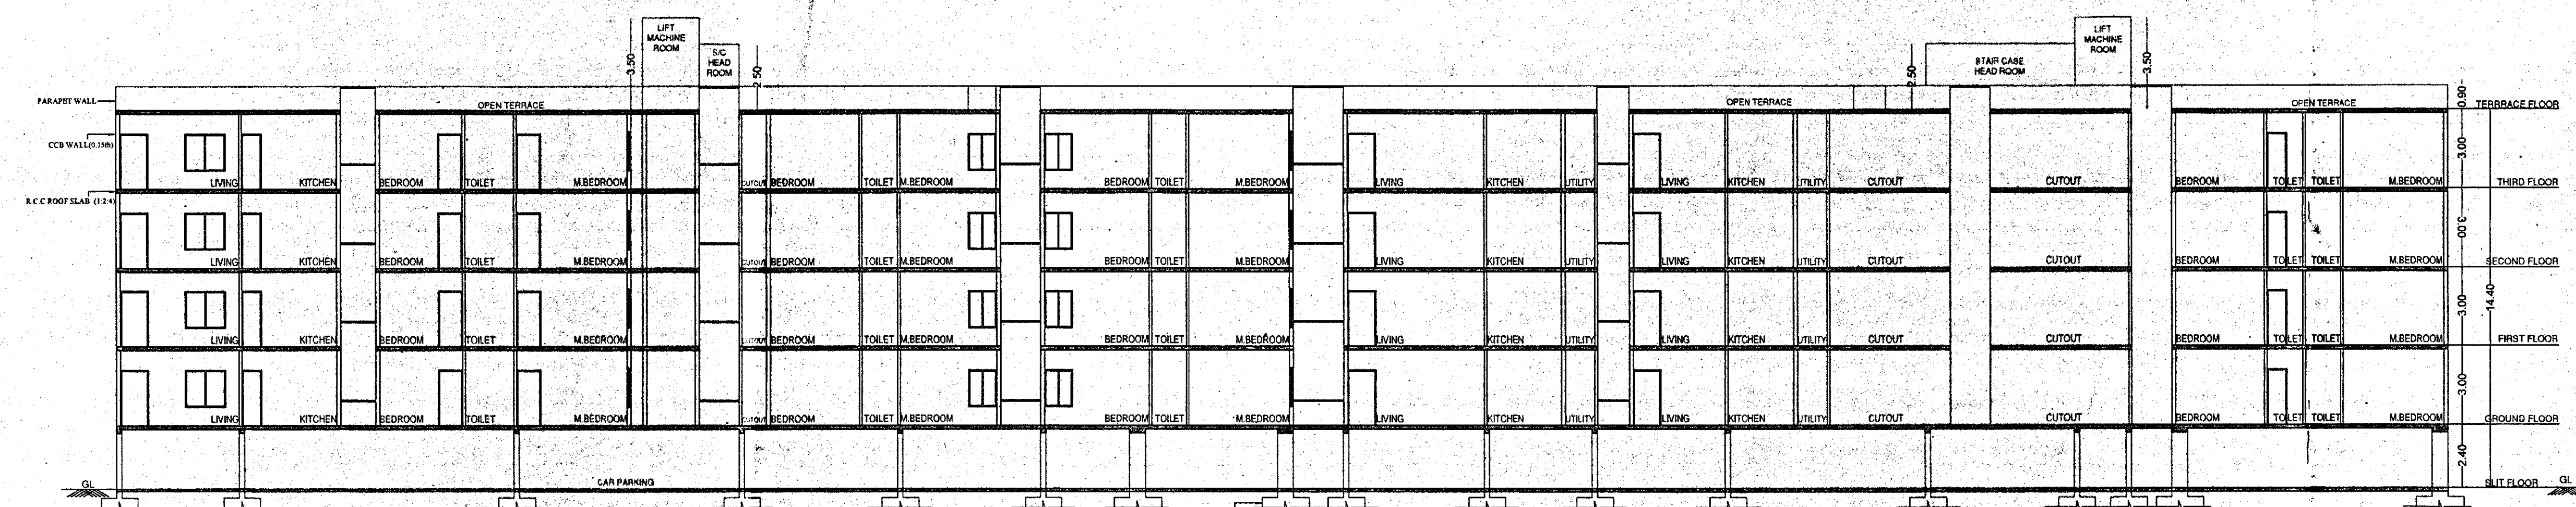


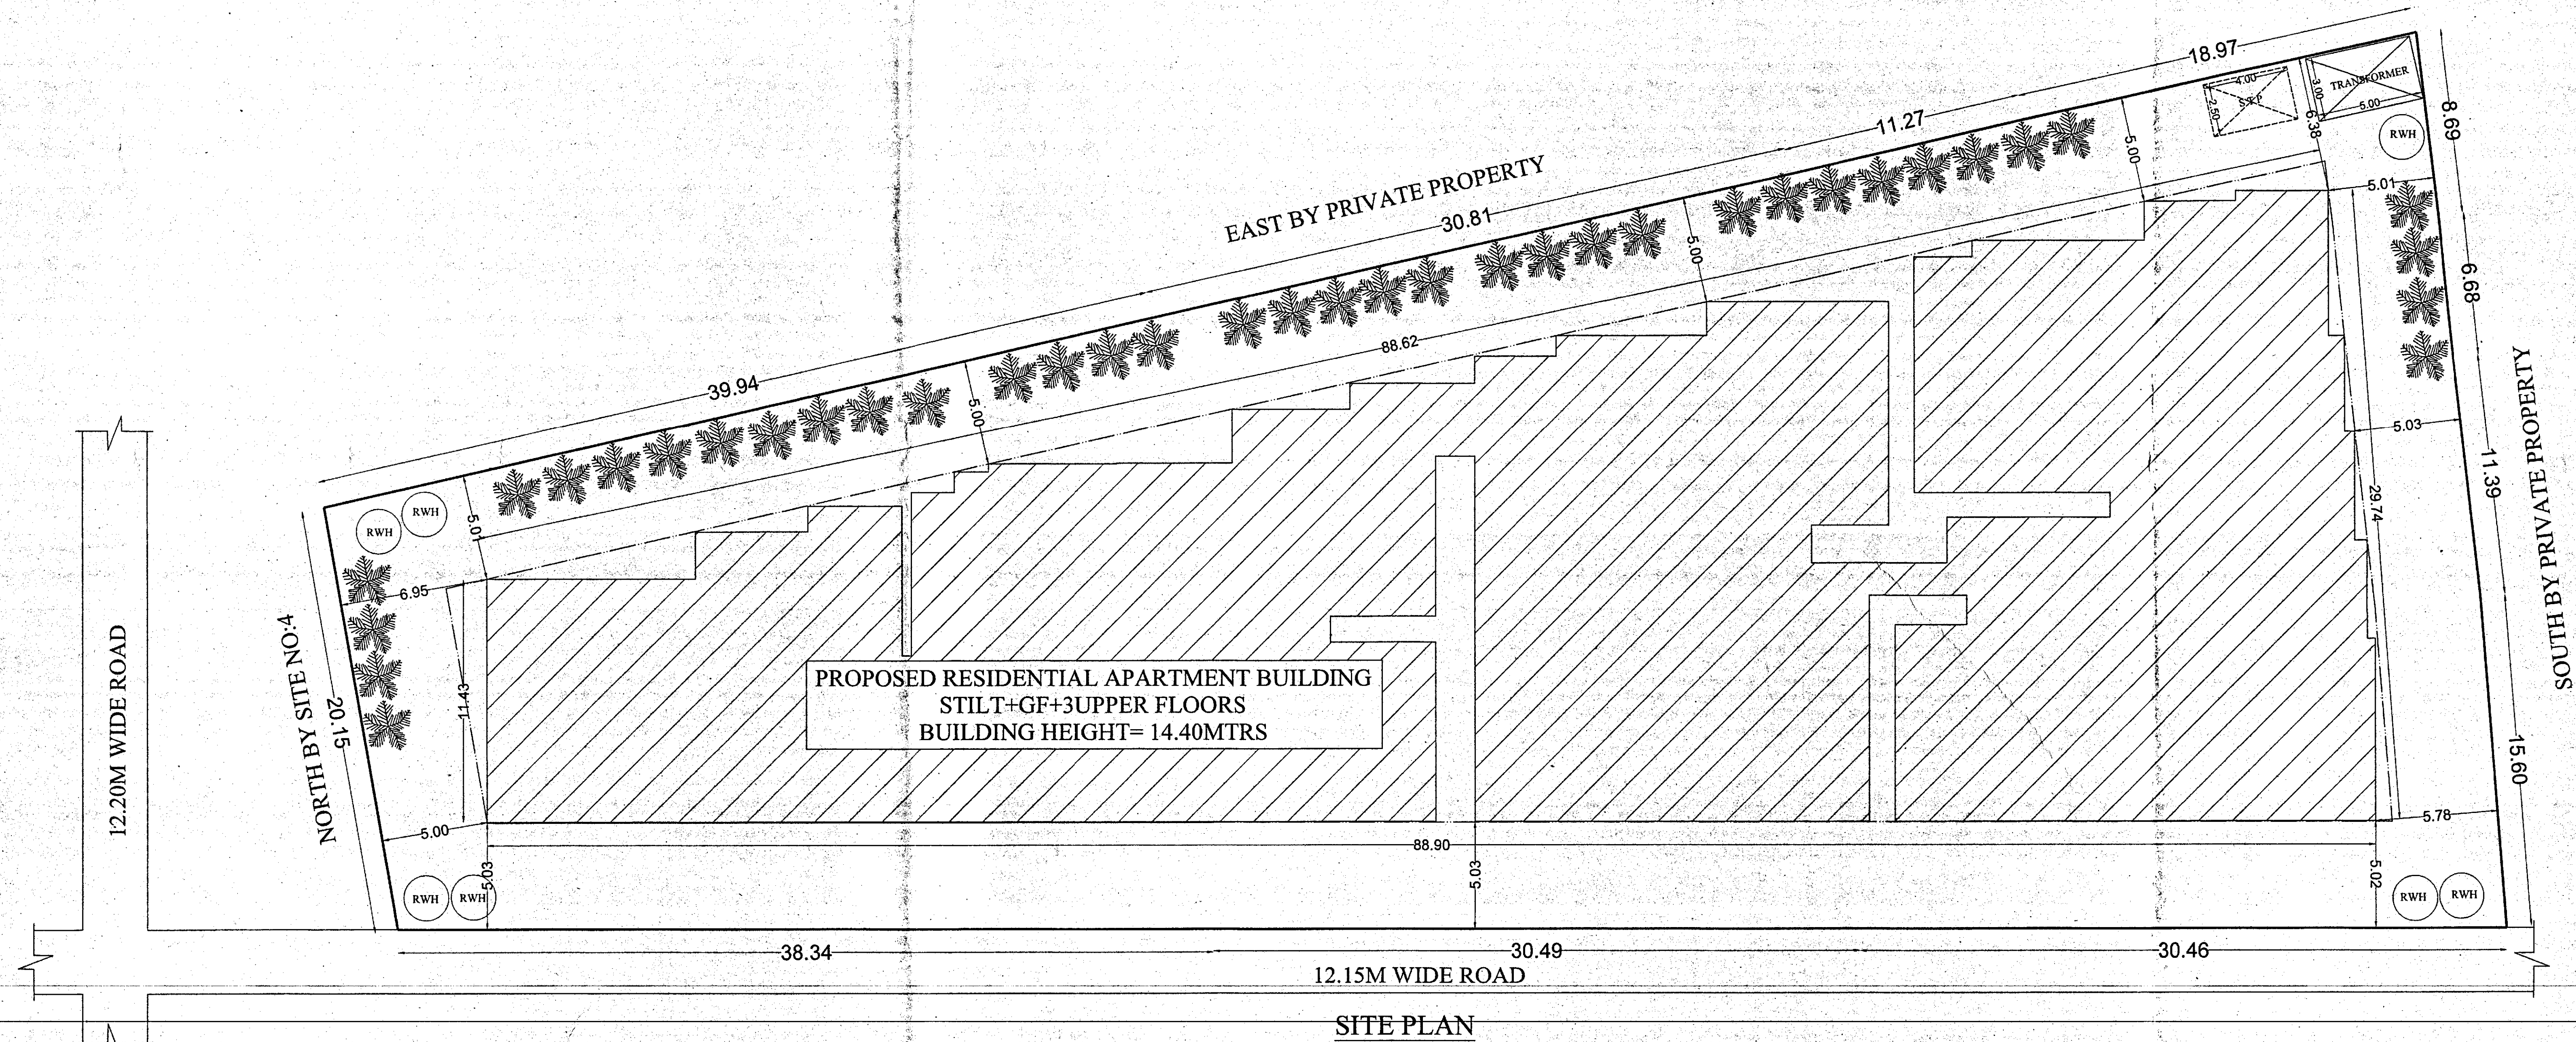

FLOOR		UNBRIQA TYPE BLOCK A (RESIDENTIAL BLOCK)						
GROUND FLOOR PLAN	Name	UNBRIQA Type	UNBRIQA Area	Corpet Area	No. of Rooms	No. of Tenement		
	GF-01	FLAT	27.33	86.30	8			
	GF-02	FLAT	27.33	86.30	8			
	GF-03	FLAT	72.34	244.1	7			
	GF-04	FLAT	72.34	244.1	7			
	GF-05	FLAT	85.53	284.7	7			
	GF-06	FLAT	71.17	73.27	7			
	GF-06	FLAT	71.17	68.44	7			
	GF-07	FLAT	80.08	80.08	8			
	GF-08	FLAT	100.30	84.49	9			
	GF-09	FLAT	95.35	75.37	8			
	GF-10	FLAT	86.16	86.16	8			
	GF-11	FLAT	80.03	80.01	7			
	GF-12	FLAT	74.38	74.38	7			
	GF-13	FLAT	81.85	83.37	7			
	GF-14	FLAT	81.11	83.53	8			
FIRST FLOOR PLAN	FF-01	FLAT	81.09	81.09	8			
	FF-02	FLAT	102.56	93.49	9			
	FF-03	FLAT	102.56	93.49	9			
	FF-04	FLAT	84.34	86.82	8			
	FF-05	FLAT	77.75	70.20	7			
	FF-06	FLAT	77.75	70.20	7			
	FF-07	FLAT	78.58	78.76	7			
	FF-08	FLAT	78.58	71.10	7			
	FF-09	FLAT	78.58	71.10	7			
	FF-10	FLAT	102.54	84.49	8			
	FF-11	FLAT	102.54	84.49	8			
	FF-12	FLAT	102.56	93.41	7			
	FF-13	FLAT	89.02	84.82	7			
	FF-14	FLAT	89.02	84.82	7			
	TYPICAL 2A 3 FLOOR PLAN	FF-15	FLAT	96.47	90.09	7		
FF-16		FLAT	96.47	90.09	7			
FF-17		FLAT	105.59	88.88	8			
FF-18		FLAT	105.59	88.88	8			
FF-19		FLAT	105.59	96.30	9			
FF-20		FLAT	105.59	96.30	9			
FF-21		FLAT	86.86	59.63	7			
FF-22		FLAT	86.86	59.63	7			
FF-23		FLAT	86.86	72.90	7			
FF-24		FLAT	102.43	84.49	8			
FF-25		FLAT	89.29	81.42	7			
FF-26		FLAT	89.29	81.42	7			
FF-27		FLAT	84.41	74.41	7			
FF-28		FLAT	84.41	74.41	7			
FF-29		FLAT	89.69	85.72	7			
	FF-30	FLAT	102.61	84.49	8			
	FF-31	FLAT	89.69	85.72	7			
	FF-32	FLAT	89.69	85.72	7			
	FF-33	FLAT	102.61	84.49	7			
	FF-34	FLAT	89.69	85.72	7			
	FF-35	FLAT	102.61	84.49	7			
	FF-36	FLAT	89.69	85.72	7			
	FF-37	FLAT	102.61	84.49	7			
	FF-38	FLAT	89.69	85.72	7			
	FF-39	FLAT	102.61	84.49	7			
	FF-40	FLAT	89.69	85.72	7			
	FF-41	FLAT	102.61	84.49	7			
	FF-42	FL						
	Total			5823.64	5392.84		84	

PAR E/Treatment Details												
Block	No. of Sewer Bays	Grass Belt Area (Sq. Ft.)	Deductions From Grass Belt Area (Sq. Ft.)	Total Belt Up-Area (Sq. Ft.)	Deductions (Area in Sq. Ft.)					Proposed FAR Area (Sq. Ft.)	Total FAR Area (Sq. Ft.)	Thrust (%)
			Cutout	Drain/Ce Area	Lift Area	Machine	Utility	Parking	Resi.			
RESIDENTIAL Bldg. Total	18533A	26.20	8527.14	104.28	33.14	6.89	49.24	1068.50	8644.58	8644.58	84	
Block A (RESIDENTIAL Bldg.)	18533A	26.20	8527.14	104.28	33.14	6.89	49.24	1068.50	8644.58	8644.58	84	
Floor Name												
		Grass Belt Area (Sq. Ft.)	Deductions From Grass Belt Area (Sq. Ft.)	Total Belt Up-Area (Sq. Ft.)	Deductions (Area in Sq. Ft.)					Proposed FAR Area (Sq. Ft.)	Total FAR Area (Sq. Ft.)	Thrust (%)
			Cutout	Drain/Ce Area	Lift Area	Machine	Utility	Parking	Resi.			
First Floor	23.78	0.00	23.78	17.09	0.00	6.69	0.00	0.00	0.00	0.00	0.00	
Second Floor	1738.49	6.66	1731.84	17.09	6.69	0.00	12.31	0.00	1555.85	1555.85	16	
Third Floor	1738.49	6.66	1731.84	17.09	6.69	0.00	12.31	0.00	1555.85	1555.85	16	
Fourth Floor	1738.49	6.66	1731.84	17.09	6.69	0.00	12.31	0.00	1555.85	1555.85	16	
Fifth Floor	1738.49	6.66	1731.84	17.09	6.69	0.00	12.31	0.00	1555.85	1555.85	16	
Sixth Floor	1738.49	6.66	1731.84	17.09	6.69	0.00	12.31	0.00	1555.85	1555.85	16	
Seventh Floor	1738.49	6.66	1731.84	17.09	6.69	0.00	12.31	0.00	1555.85	1555.85	16	
Eighth Floor	1738.49	6.66	1731.84	17.09	6.69	0.00	12.31	0.00	1555.85	1555.85	16	
Ninth Floor	1738.49	6.66	1731.84	17.09	6.69	0.00	12.31	0.00	1555.85	1555.85	16	
Tenth Floor	1738.49	6.66	1731.84	17.09	6.69	0.00	12.31	0.00	1555.85	1555.85	16	
Block Z (RESIDENTIAL Bldg.)	18533Z	26.20	8527.14	104.28	33.14	6.89	49.24	1068.50	8644.58	8644.58	84	

FLOOR	SIZE	AREA	TOTAL AREA
FIRST FLOOR PLAN	1.10 X 4.02 X 1 X 1	4.42	
	1.10 X 4.92 X 3 X 1	16.23	
	1.10 X 2.47 X 12 X 1	32.94	
	1.10 X 1.48 X 12 X 1	16.23	
	1.10 X 1.88 X 1 X 1	2.10	
	1.10 X 2.08 X 1 X 1	2.29	
	1.22 X 1.93 X 1 X 1	2.36	
	1.10 X 4.42 X 1 X 1	4.82	
TYPICAL - 28.3 FLOOR PLAN	1.65 X 1.68 X 1 X 2	26.18	208.42
	1.65 X 2.42 X 3 X 2	48.72	
	1.65 X 4.08 X 1 X 2	13.48	
	1.38 X 6.80 X 1 X 2	15.96	
	1.69 X 2.12 X 1 X 2	7.20	
	1.65 X 2.47 X 12 X 2	61.92	
Total			270.48

[illegible][illegible]

Approval Date: _____

Block USE/SUB/USE Details

Block Name	Block Use	Block SubUse	Block Structure	Block Land Use Category
A (RESIDENTIAL BLD)	Residential	Apartment	BLD up to 15.0 Ht. m.	R

Required Parking (Table 7a)

Block Name	Type	SubUse	Area (Sq.Mt.)	Units	Rept.	Prop.	Rept./Unit	Car	Rept.	Prop.
A (RESIDENTIAL BLD)	Residential	Apartment	50 - 225	1	-	-	1	54	-	-
Total:				-	-	-	-	54	71	

Parking Check (Table 7b)

Vehicle Type	No.	Area (Sq.Mt.)	No.	Area (Sq.Mt.)
Car	64	880.00	71	676.25
Visitors Car Parking	7	96.25	0	0.00
Total Car	71	976.25	71	676.25
Two/threewheel	-	96.25	0	0.00
Other Parking	-	-	-	712.50
Total		1072.50		1488.75

OWNER / GPA HOLDER'S
SIGNATURE

OWNER'S ADDRESS WITH ID
NUMBER & CONTACT NUMBER :

SUNA MIANDAD K S
NO 1096, 7TH A MAIN,
BTM 1ST STAGE,
BANGALORE

ARCHITECT/ENGINEER
/SUPERVISOR 'S SIGNATURE
KRUPAS
NO 9 OPPOSITE TO SBI BANK
KATRIGUPPE MAIN ROAD
BANASHANKAR 3RD STAGE
BANGALORE
BCCU/BL-3/E-0173/20-21

PROJECT TITLE :
PROPOSED RESIDENTIAL APARTMENT BUILDING @ BMMF KATHA NO
181/5/340/1,340/2,339/5,6,7, BEGUR VILLAGE, BEGUR HOBLI
BANGALORE WARD NO.192

DRAWING TITLE : SITE PLAN, SECTION ,ELEVATION,
RWH DETAIL AND LOCATION PLAN

SHEET NO : 1

SANCTIONING AUTHORITY : This approval of Building plan/ Modified plan is valid for two years from the date of issue of plan and building licence by the competent authority.

ASSISTANT / JUNIOR ENGINEER / TOWN PLANNER	ASSISTANT DIRECTOR		
---	--------------------	--	--

[illegible]

1	2	
---	---	---	---	---	---	---	---	---	----	----	-----	-----	

Expirate signed by D. ...

SURNAME/NAME: _____
 Date: 10 May 2022 11:22:57
 Project No: FTL000002320V
 Operator: Global Bioscience

Manassas Police
Designated Assistant Director
Town Planning (ADTP)

BOMMANAHALLI
 File No.
 BOMPMH Corr./BAA/1005/22-23

1	2	
---	---	---	---	---	---	---	---	---	----	----	-----	-----	

[illegible]

This is system generated report and does not require any signature

Accuracy of Scrutiny Report and Drawing is subject to accuracy of end-user provided data, 3rd party software and hardware, etc. We are not liable for any damages which may arise from use, or inability to use the Application.

