



S/N	FLOOR	UNIT 1		UNIT 2		UNIT 3		TOTAL AREA	TOTAL PRICE
		AREA (sqm)	PRICE (RM)	AREA (sqm)	PRICE (RM)	AREA (sqm)	PRICE (RM)		
1	15	11.12	1,112	11.12	1,112	11.12	1,112	33.36	3,336
2	15	11.12	1,112	11.12	1,112	11.12	1,112	33.36	3,336
125	15	11.12	1,112	11.12	1,112	11.12	1,112	33.	

KEY PLAN
SCALE: 1.00 CM = 20.00 MT

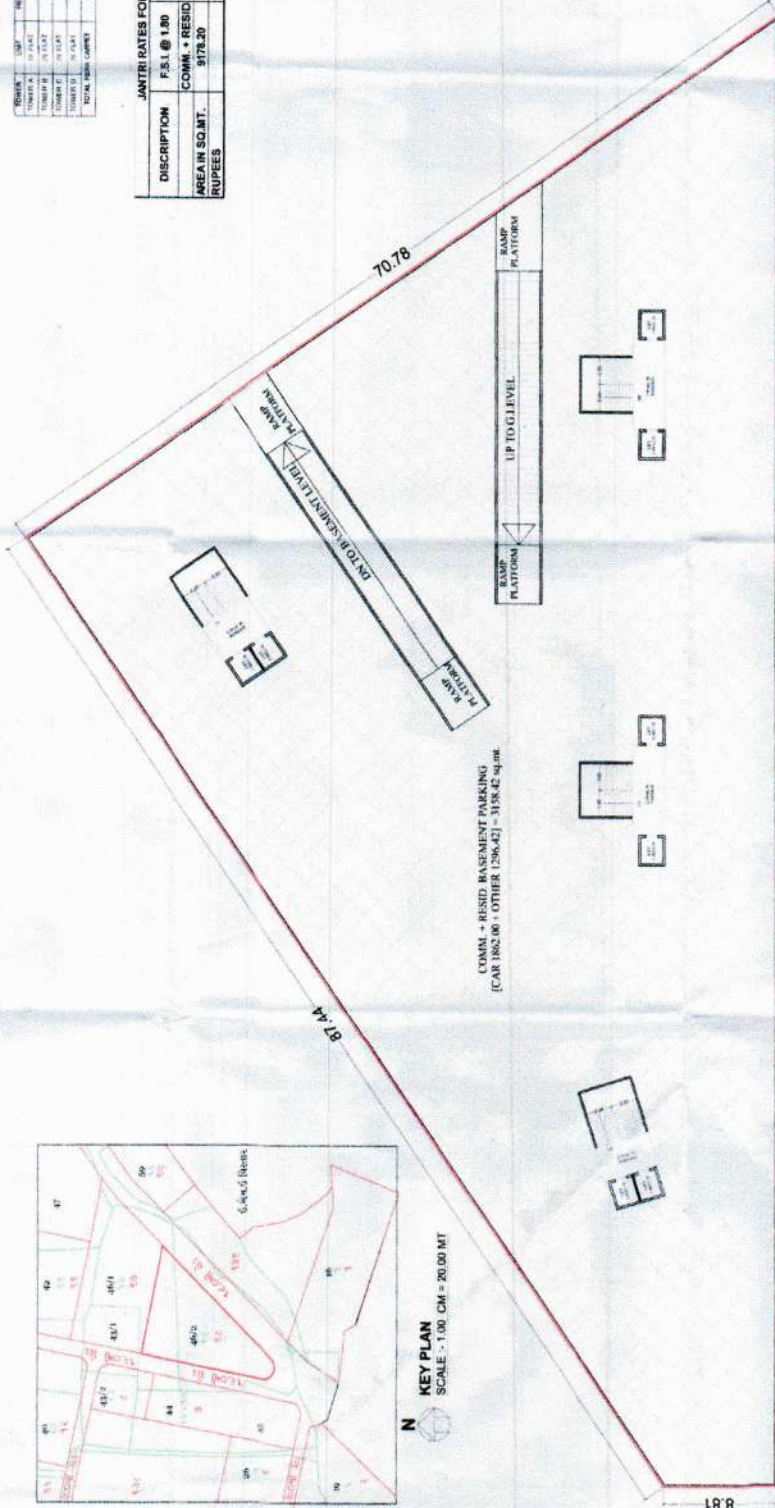

112.57 BASEMENT FLOOR PLAN (TOWER - ABCD)

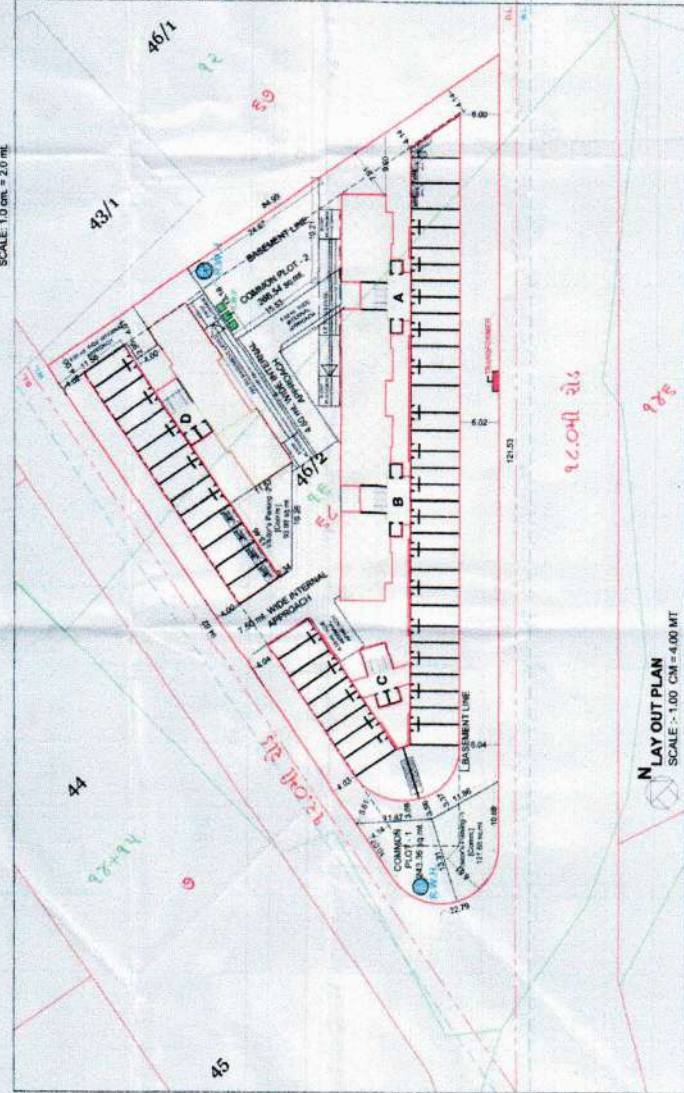

LAY OUT PLAN
SCALE: 1/8" = 1' 0" CL

TOWER	PROPOSED RUL. UP AREA TABLE				PROPOSED RUL. UP AREA TABLE			
	BASE	ABC	COMB.	TOTAL	BASE	ABC	COMB.	TOTAL
1	0.00	1006.92	57.28	331.13	345.78	2425.11	0.00	NET
2	146	14.72	1260.31	151.69	482.35	2004.73	151.69	TOTAL
3	24	0.00	1260.31	0.00	482.35	2004.73	0.00	NET
4	24	0.00	1260.31	0.00	482.35	2004.73	0.00	TOTAL
5	24	0.00	1260.31	0.00	482.35	2004.73	0.00	NET
6	24	0.00	1260.31	0.00	482.35	2004.73	0.00	TOTAL
143	24	0.00						

COMMERCIAL BUILDING PERIA		COMMERCIAL BUILDING	
CAMERA	GROUND FLOOR	PERIA CAMERA 1st	FLOOR TOWER A-B-C-D
1	30.50	30.00	30.00
2	20.50	20.20	20.20
3	20.20	20.20	20.20
4	19.80	-	-
5	23.25	-	-

7	8	9	
---	---	---	----	----	-----	-----	------

A. AREA STATEMENT		B. LIST OF DRAWING ATTACHMENTS		C. SCHEDULE OF OFFERING		D. STAMP AND SIGNATURE OF APPROVAL	
Area of tract/acreage as per record	Area of tract as contained	No.	Description	No.	Description	Permittee or owner's name	Date of approval
1. Dedication for	5099.00	1	---	1	MD - 15' x 15'		
2. Dedication for	---	2	---	2	MD - 15' x 15'		
3. Dedication for	---	3	---	3	MD - 15' x 15'		
4. Dedication for	---	4	---	4	MD - 15' x 15'		
193. Dedication for	---	193	---	193	MD - 15' x 15'		
194. Dedication for	---						

[illegible]

SIGNATURE	VI SIGNATURE
Architect / Engineer / Surveyor V/MC Registration No.	Owners / Builder / Organise / developer OR Authorized Agent of Owner

SIGNATURE	VI SIGNATURE
Architect / Engineer / Surveyor V/MC Registration No.	Owners / Builder / Organise / developer OR Authorized Agent of Owner


NIRMAL S. SHAH
310, Silver Plaza, O. P. Road,
Vadodra. Ph. No. 2310330
Lic. No. VUD/AON-458
Lic. No. VMC/AOR-42
Lic. No. CA/201762643

NIRMAL S. SHAH
310, Silver Plaza, O. P. Road,
Vadodra. Ph. No. 2310330
Lic. No. VUD/AON-458
Lic. No. VMC/AOR-42
Lic. No. CA/201762643


Signature For
Architect / Engineer .

NIRMAL S. SHAH
310, Silver Plaza, O. P. Road,
Vadodra, Ph. No. 2310330
Lic. No. VAD/AR-42
Lic. No. CAN2017182643


Signature For
Owners / Developer .

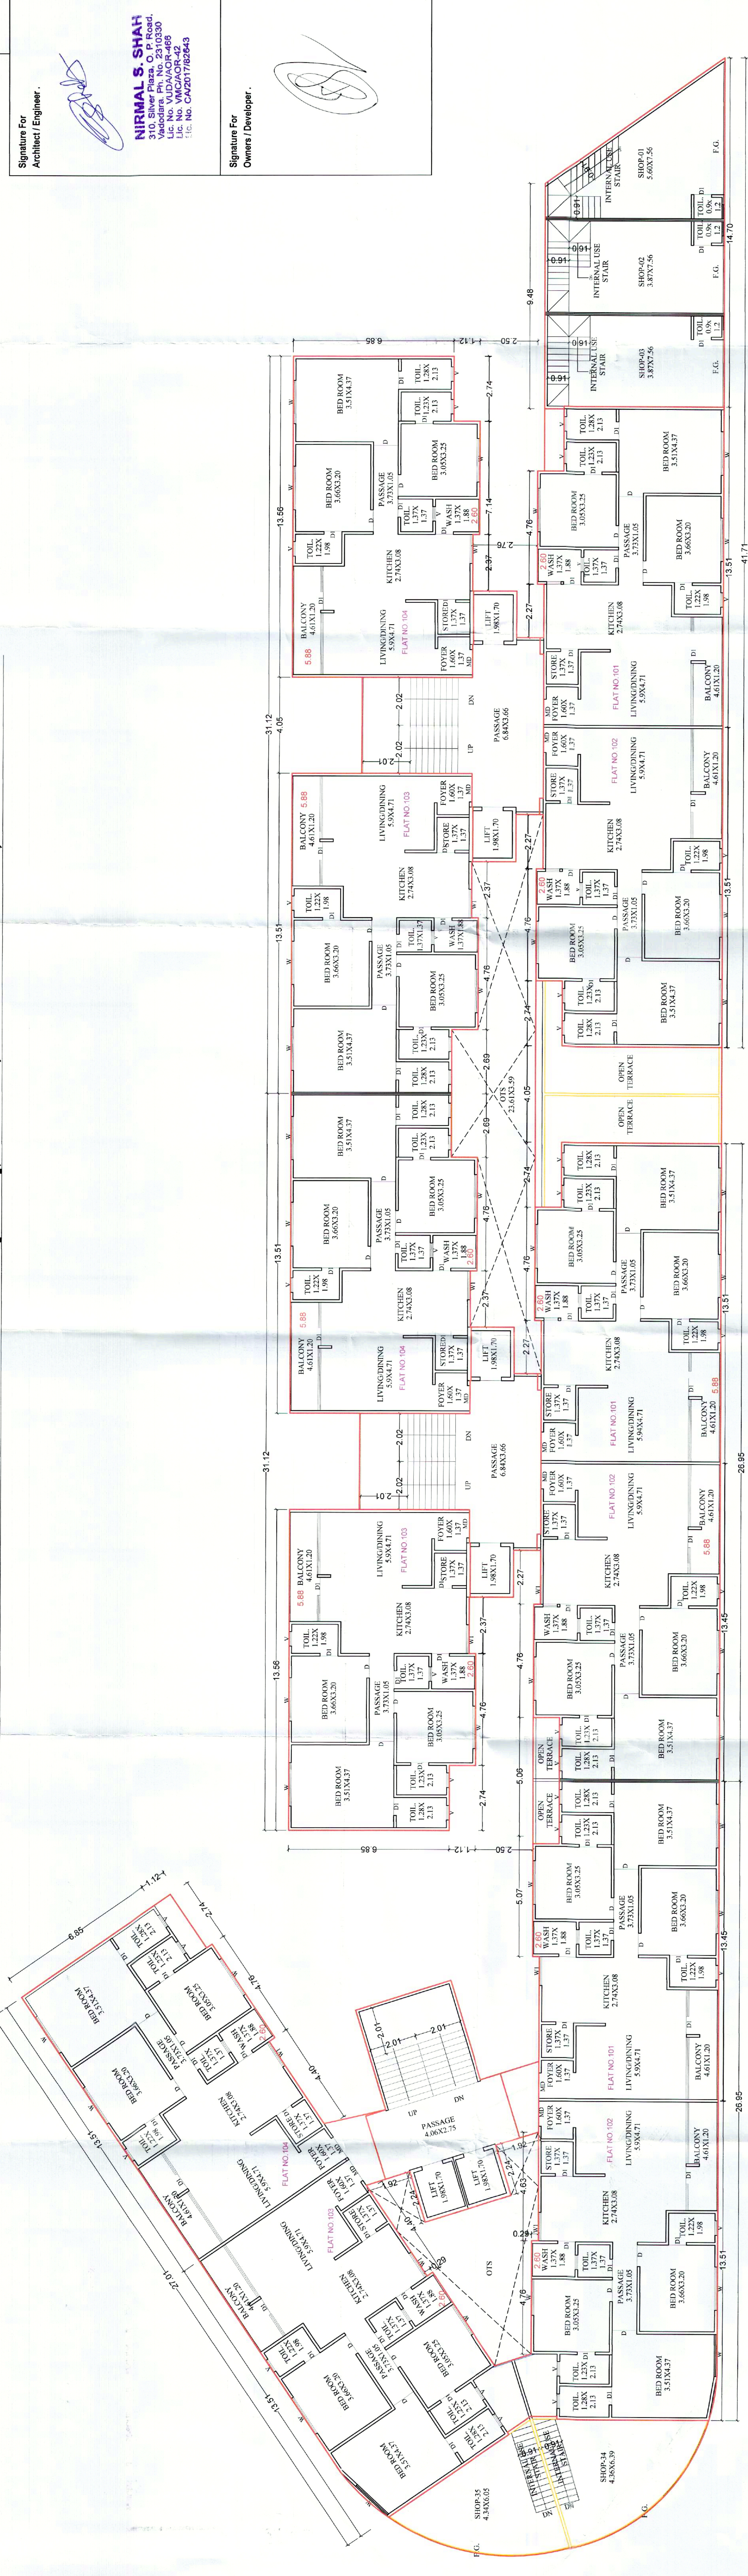


1ST FLOOR PLAN (TOWER - ABC)
BUILT UP AREA = 1583.20 sq.mt.
RESID. F. SI. AREA = 1005.92 sq.mt. (COMM.)
COMM. BUILT UP / F. SI. AREA = 143.72 sq.mt.

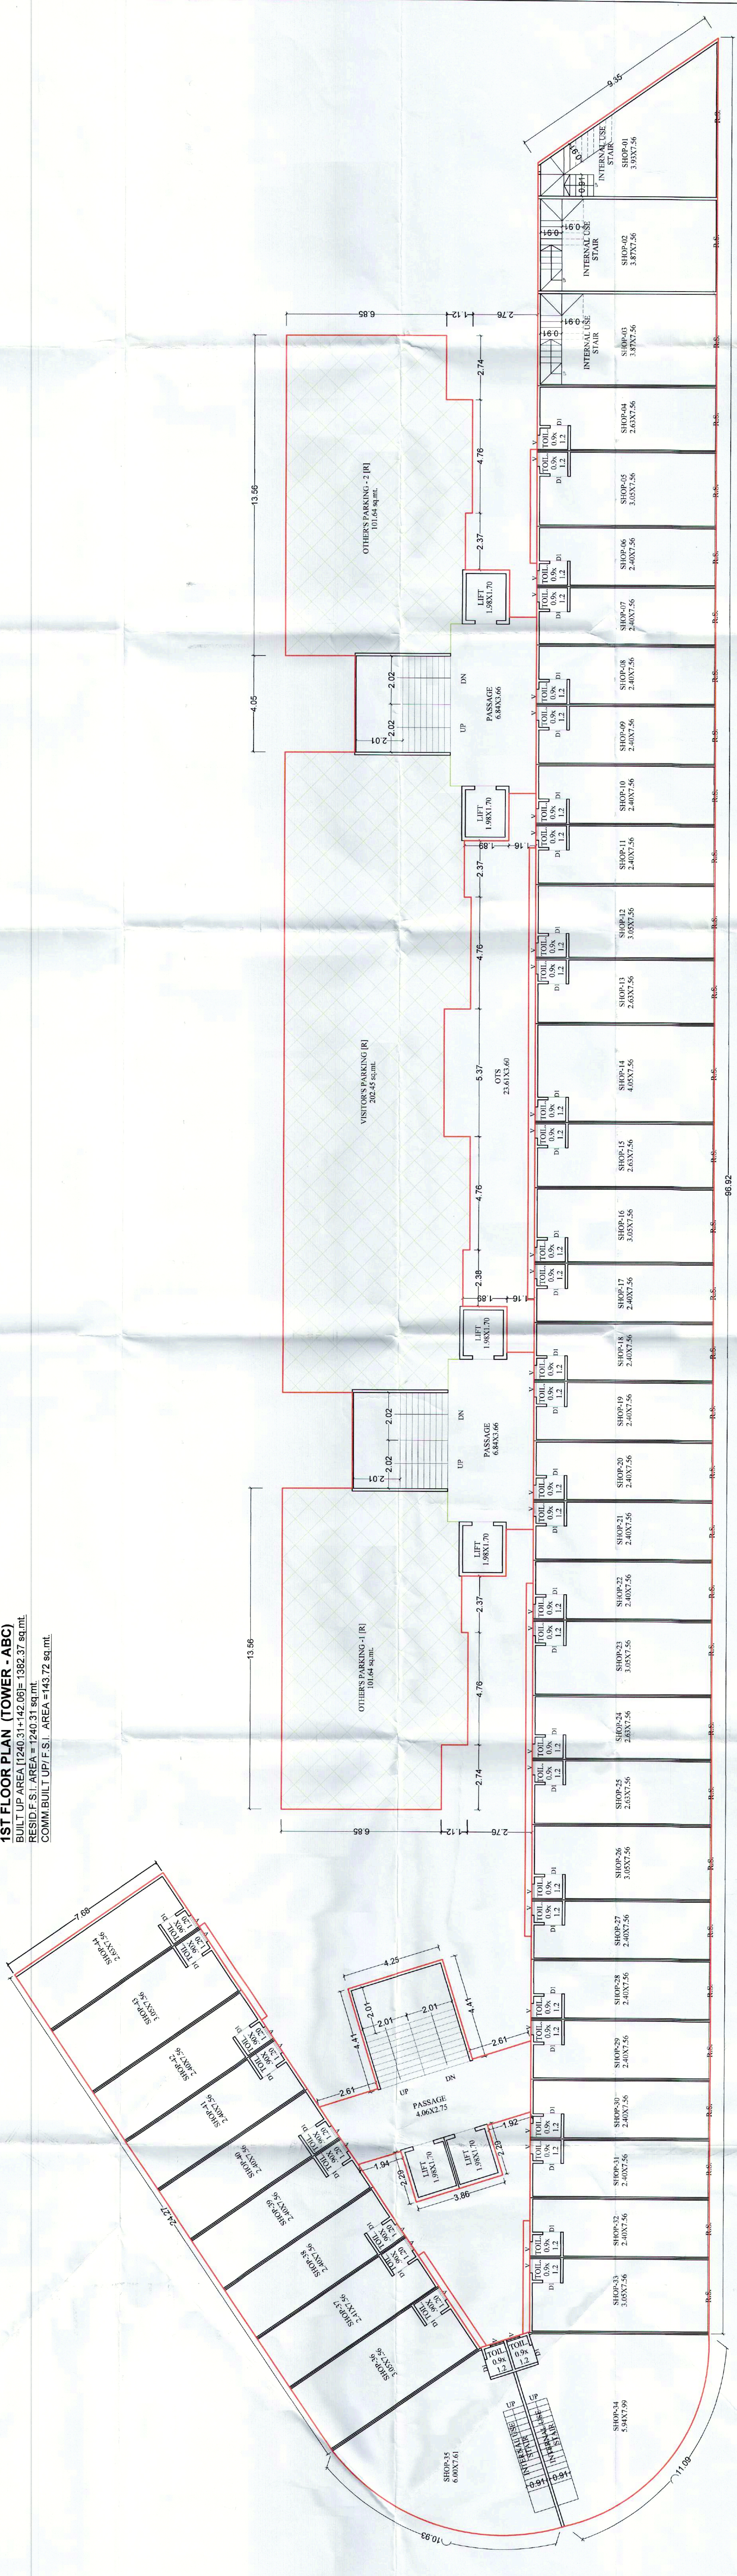

GROUND FLOOR PLAN (TOWER - ABC)
BUILT UP AREA = 1583.20 sq.mt.
F. SI. AREA = 1005.92 sq.mt. (COMM.)
PARKING AREA = 405.73 sq.mt.

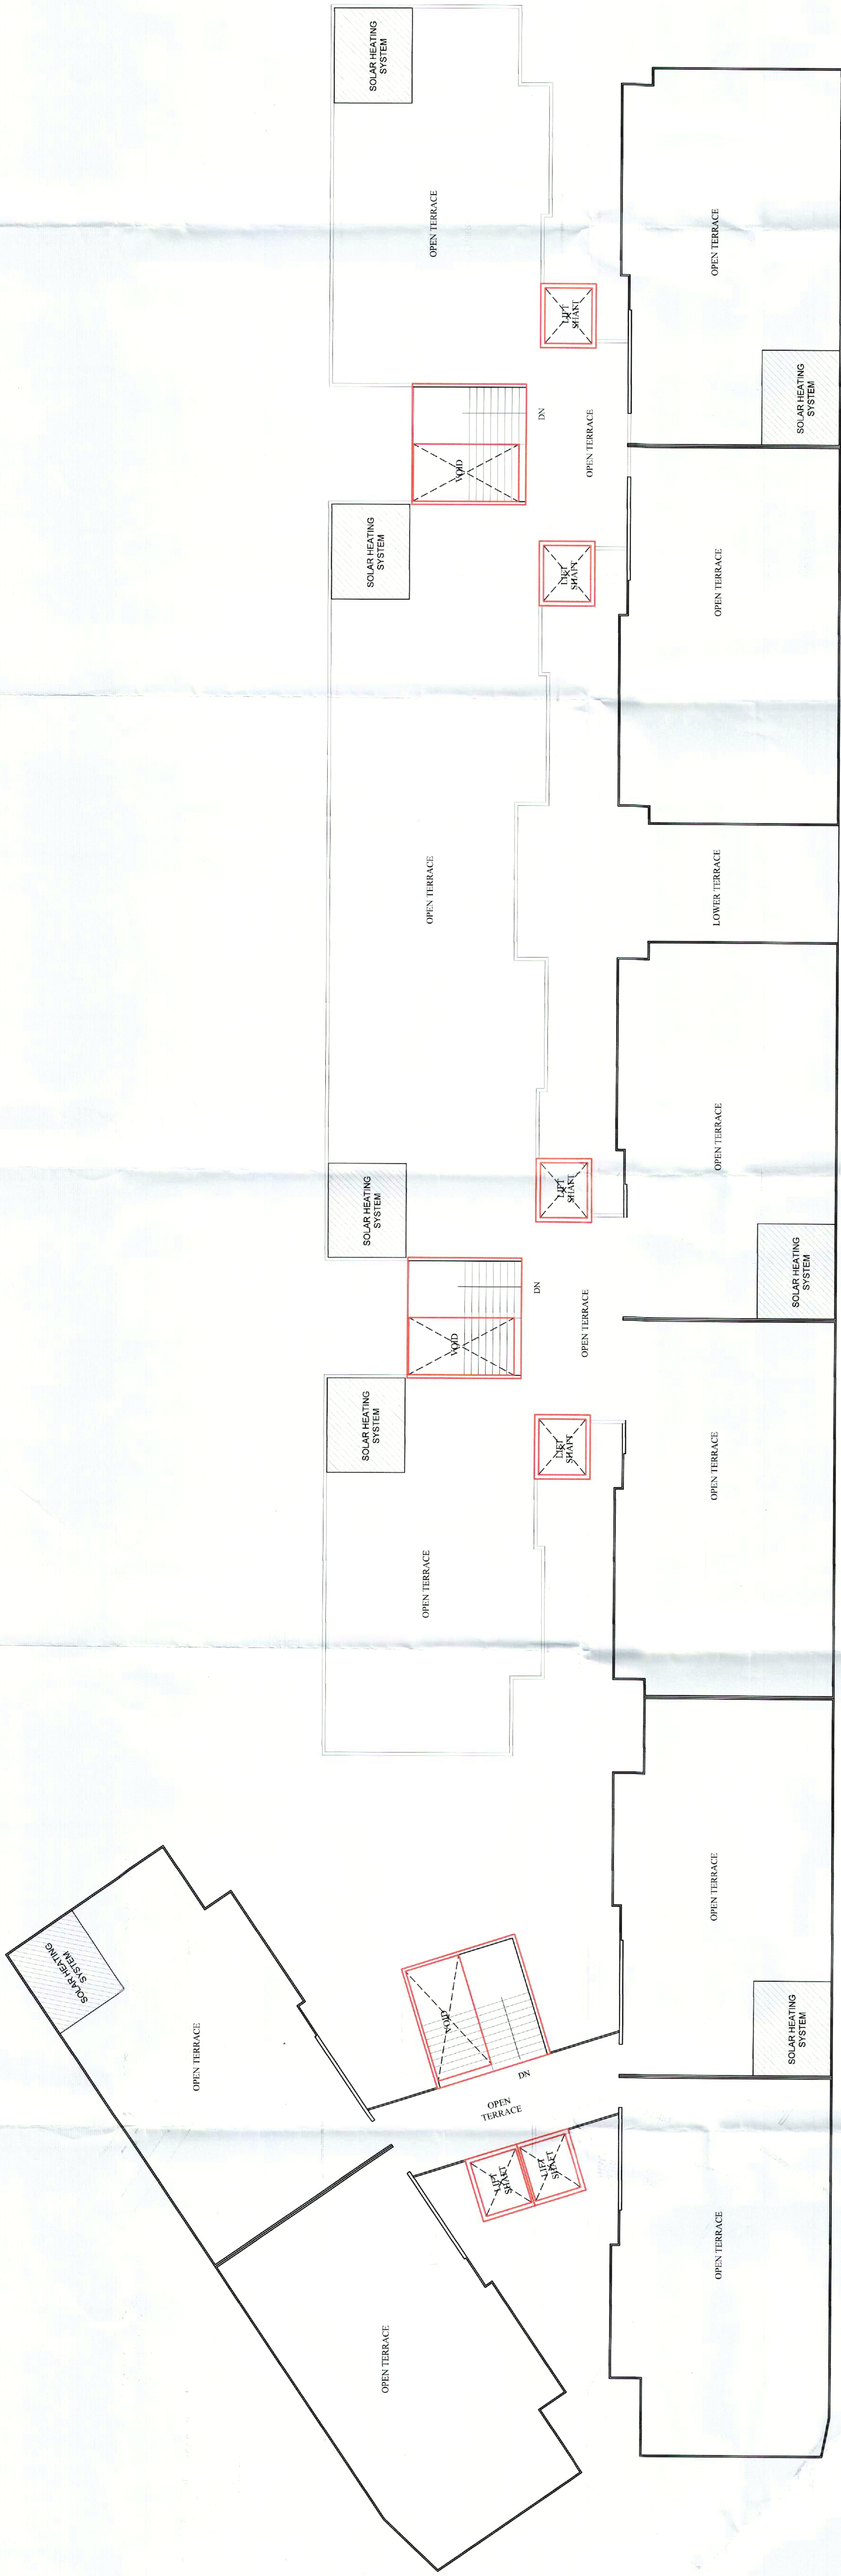

TERRACE FLOOR PLAN (TOWER - ABC)
BUILT UP AREA = 24.55 Sq.M.

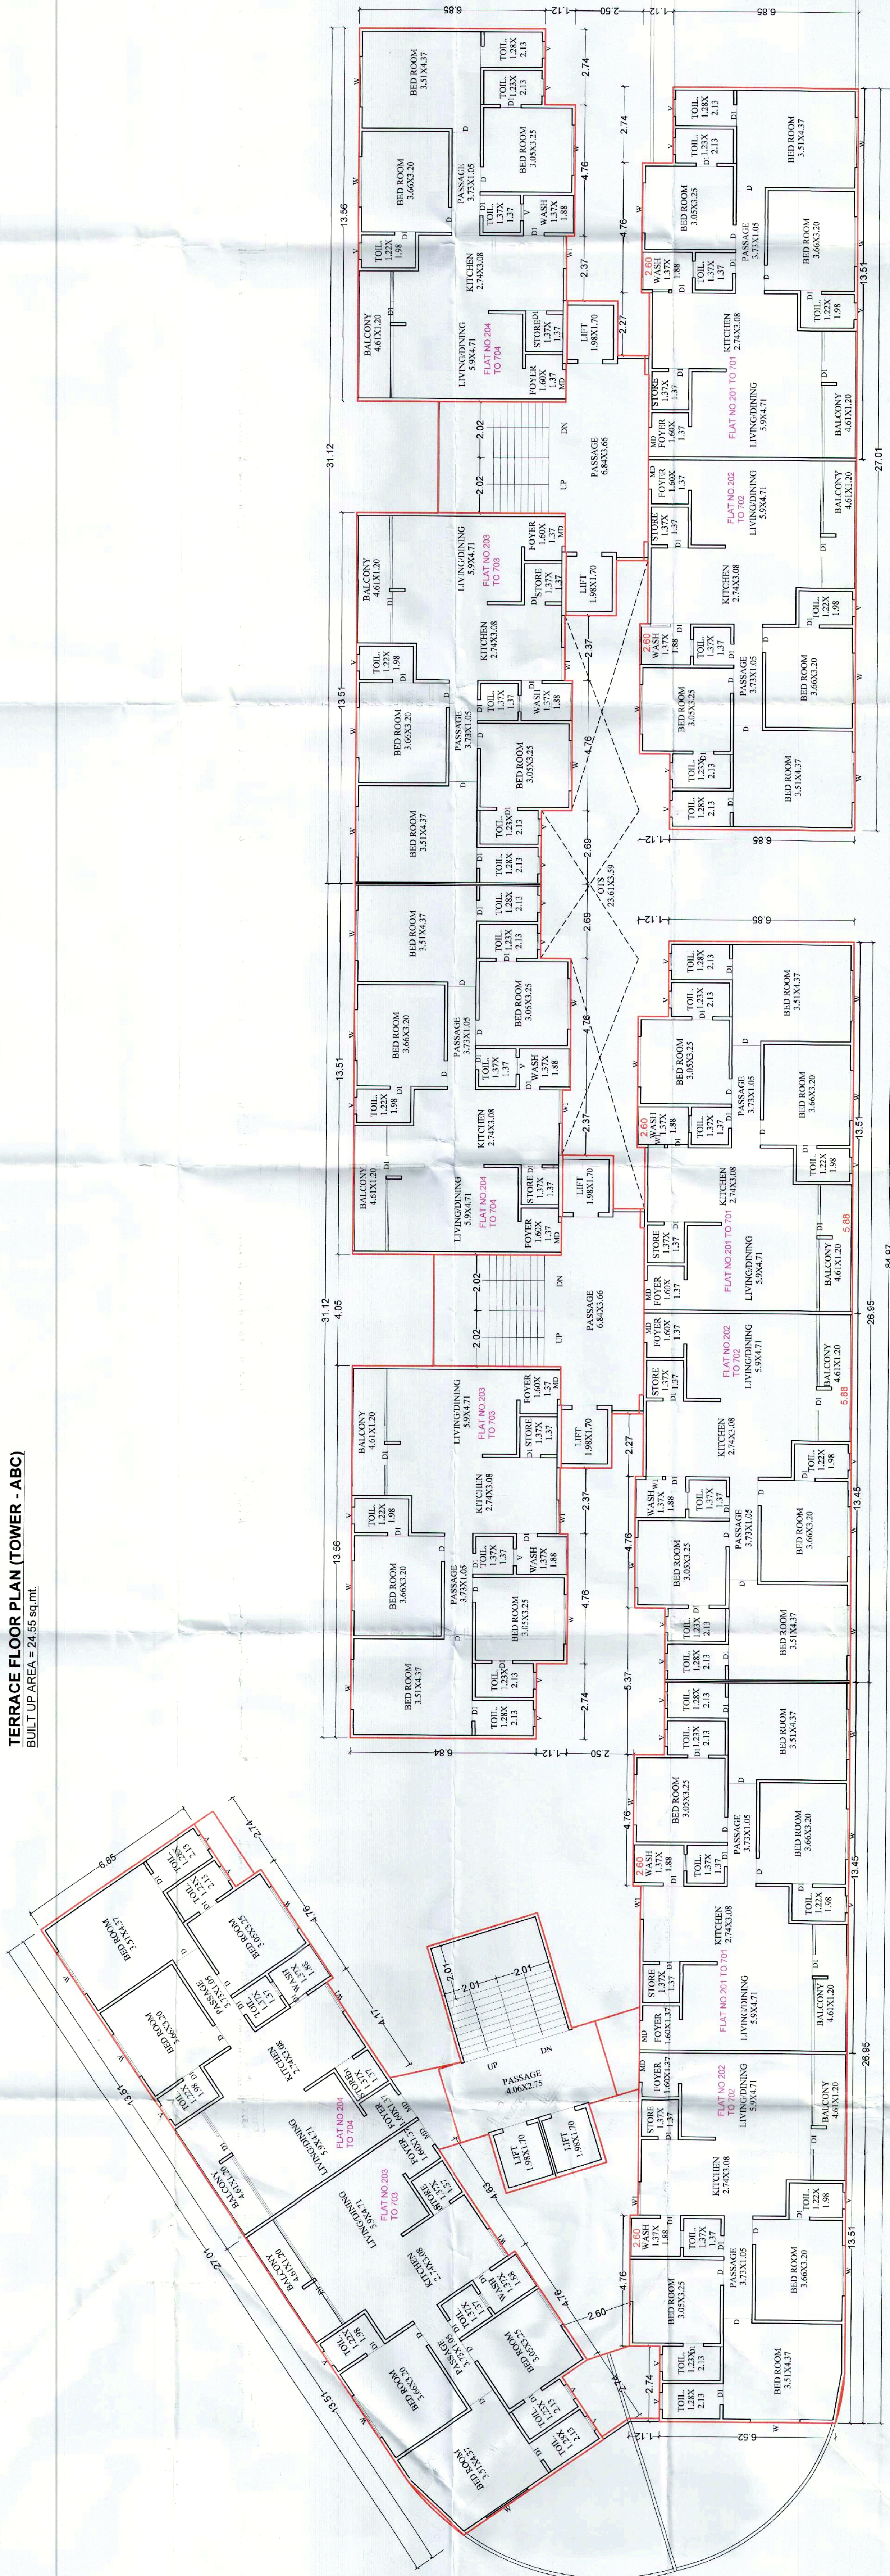

RESIDENTIAL
TYPICAL FLOOR PLAN [2nd TO 7th] (TOWER - ABC)
BUILT UP AREA [240.31+142.08] = 382.37 Sq.M.
F.S.I. AREA = 1240.31 Sq.M.

Signature For
Architect / Engineer.


NIRMAL S. SHAH
310, Silver Plaza, O.P. Road,
Vadodra, Ph. No. 2310339,
Lic. No. VAC/05-48,
Lic. No. VAC/05-48,
Lic. No. CA/201762643

Signature For
Owners / Developer.


Approved Building is Construction and
Shall be in the Possession of
Owner after 180 days of
Date : 18-03-2021

Dr. Yashwantrao
Vadodra, Gujarat


Dr. Yashwantrao
Vadodra, Gujarat

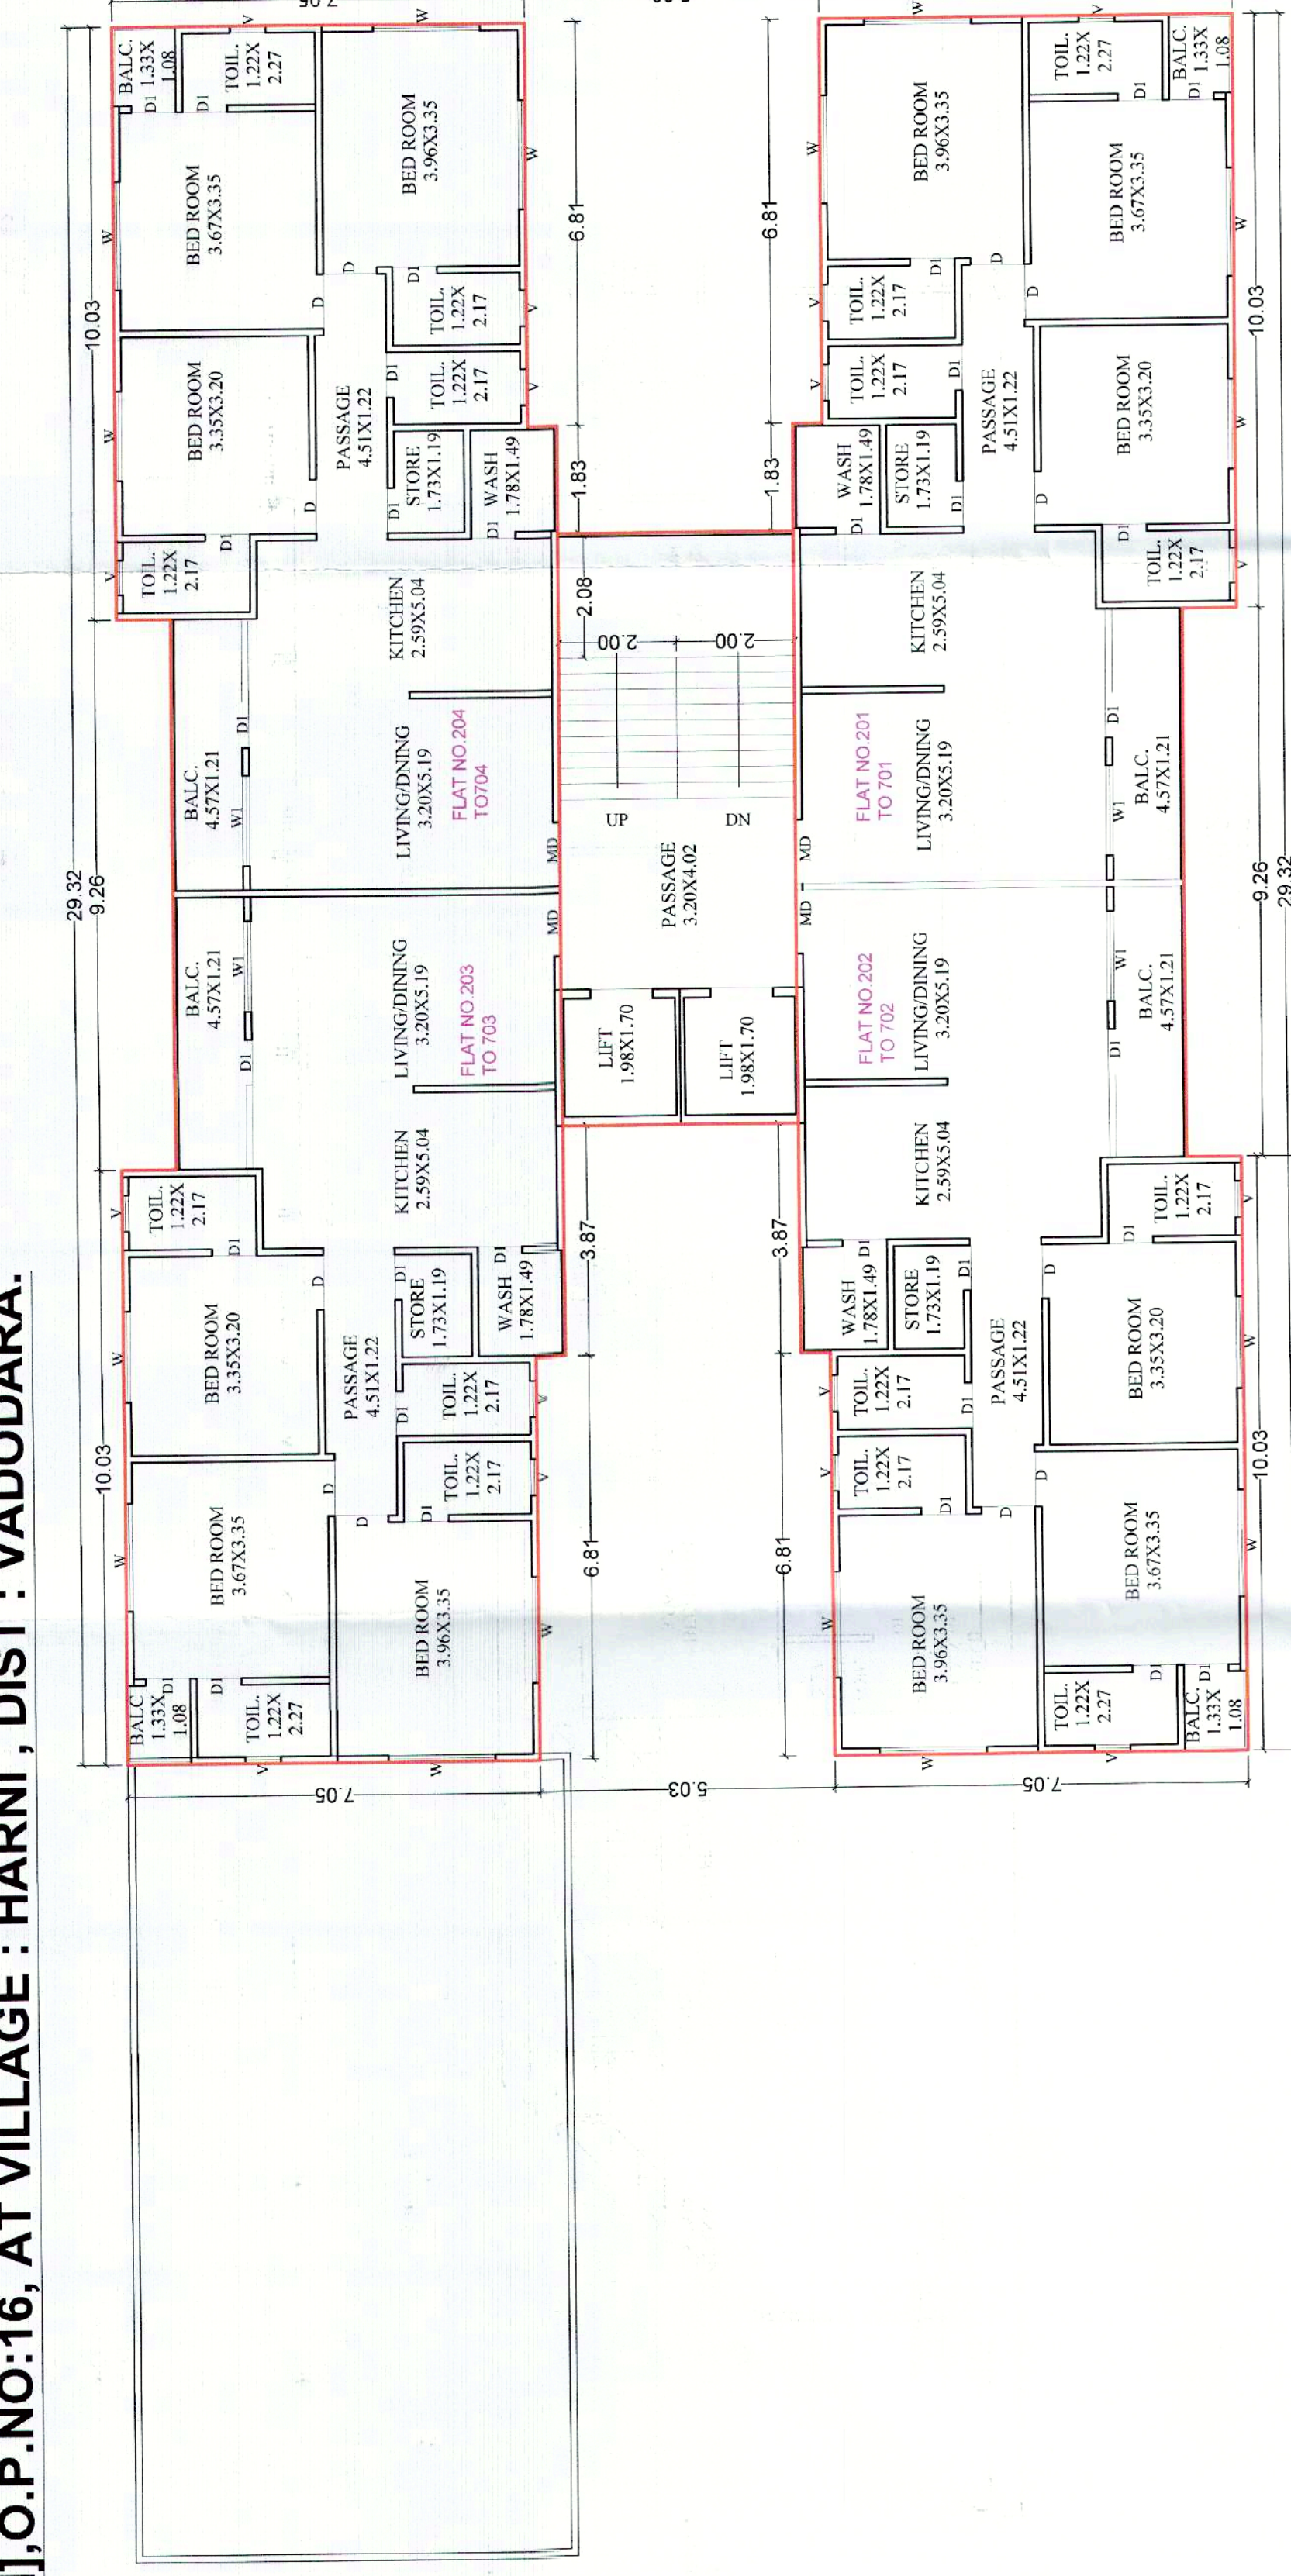

2ND TO 7TH FLOOR (TOWER - D)
BUILT UP AREA [412.07+40.28]= 452.35 sq.mt.
F.S.I. AREA = 412.07 SQ.MT.

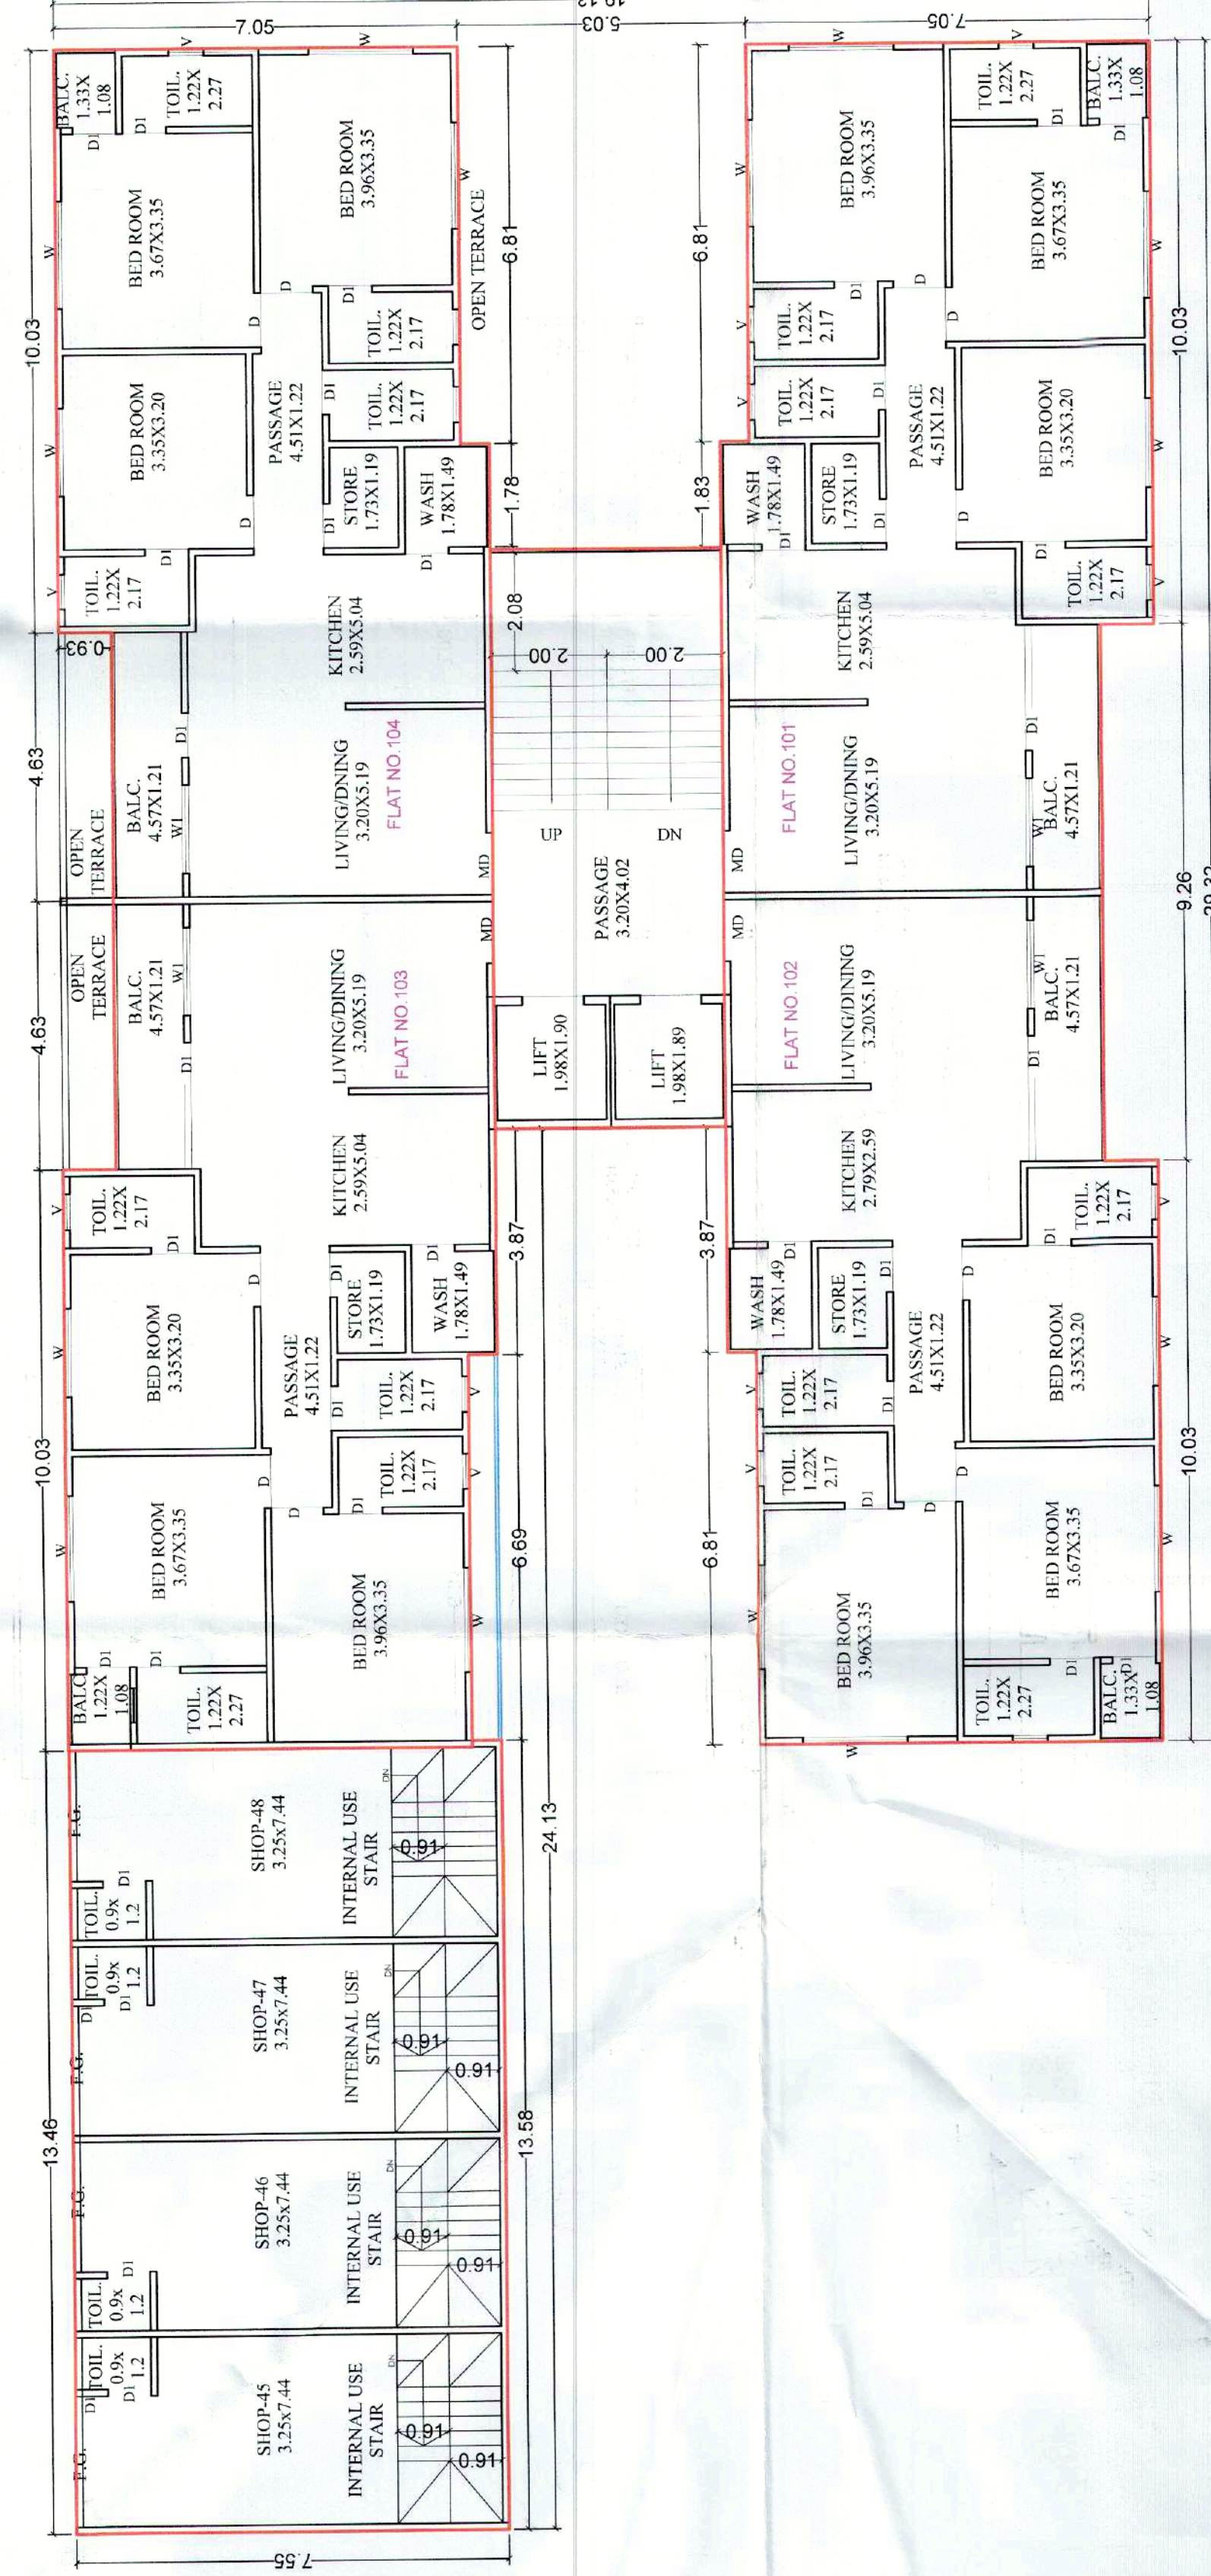

1ST FLOOR PLAN (TOWER - D)
BUILT UP AREA [412.07+40.28]= 452.35 sq.mt.
RESID F.S.I. AREA = 412.07 SQ.MT.
COMM.BUILT UP/F.S.I. AREA = 101.69 SQ.MT.

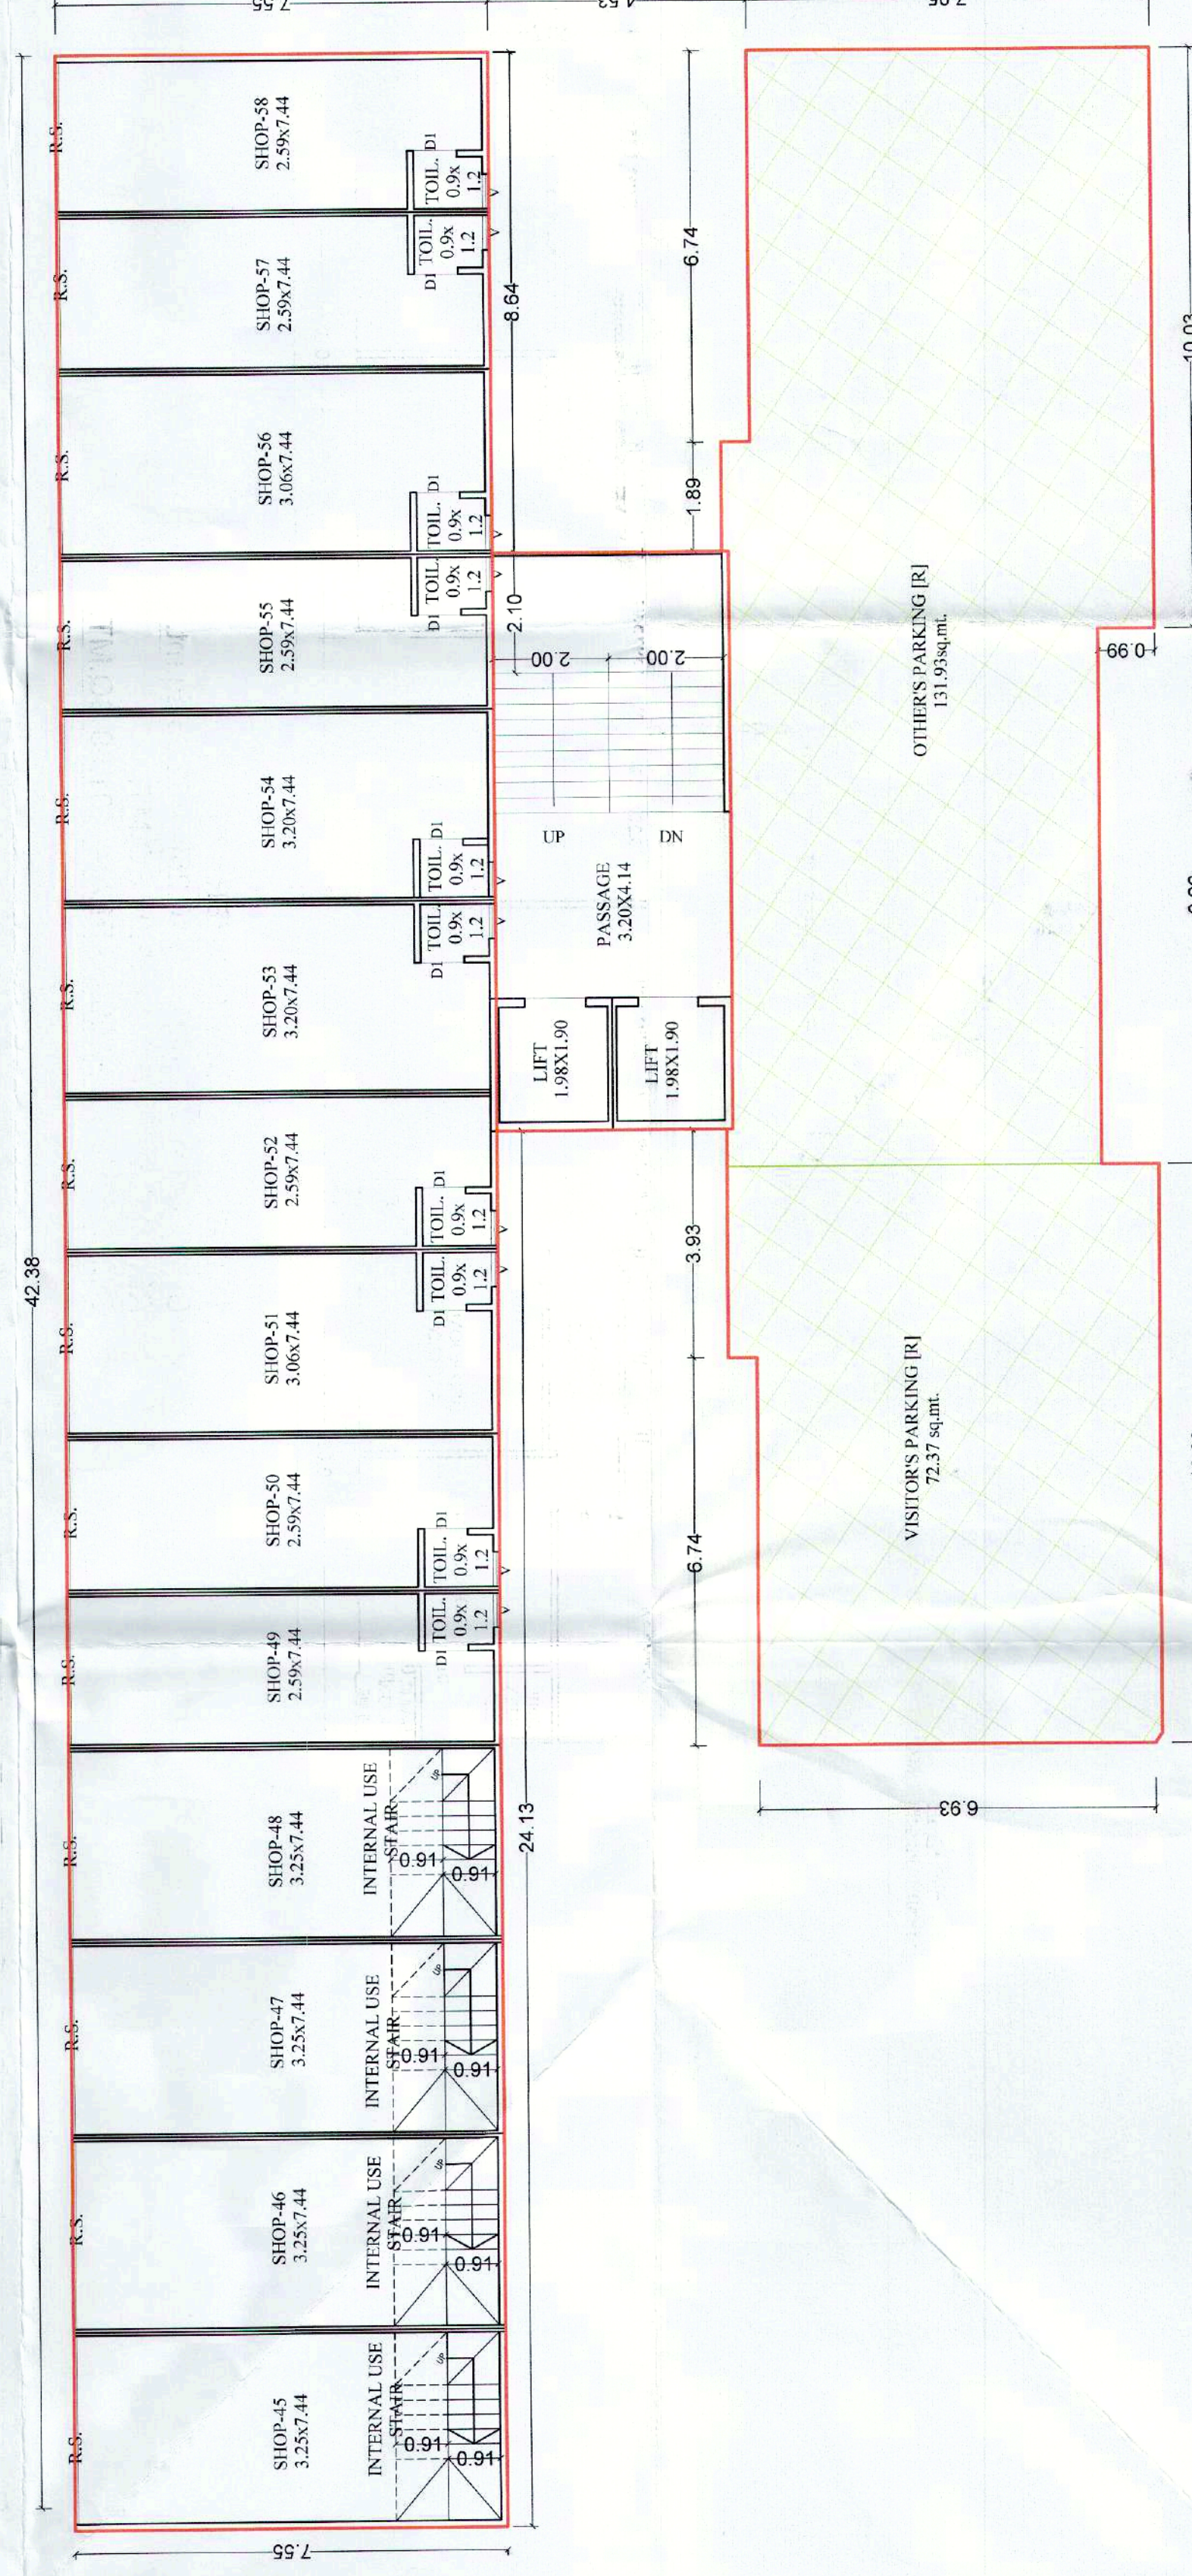

GROUND FLOOR PLAN (TOWER: D)
COMM. BUILT UP AREA = 968.91 sq.mt.
COMM. F.S.I. AREA = 323.13 sq.mt.
PARKING AREA = 204.37 sq.mt.

Signature For
Architect / Engineer.

NIRMAL S. SHAH
310, Silver Plaza, Q. P. Road,
Vadodra Ph. No. 23103305
Lic. No. VJD/AOR-466
Lic. No. CA201782643

Signature For
Owners / Developer.

Approved & signed by Consultant
Name of Building Professional
Office No. 310-34/21-42
Date: 04-03-2021
Signature
Vadodra District Engineer's Office
Vadodra


Signature
Vadodra District Engineer's Office
Vadodra


Signature For
Architect / Engineer.



KIRPAL S. SHAH
Silver Star, O. P. Road,
Vadodara. Ph. No. 2310330
Lic. No. VUDA/09-46
Lic. No. VUDA/09-46
Lic. No. CA201782843


Signature For
Owners / Developer.

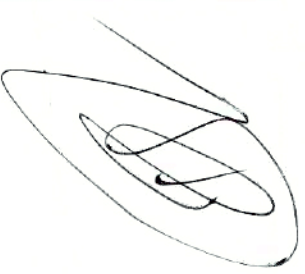

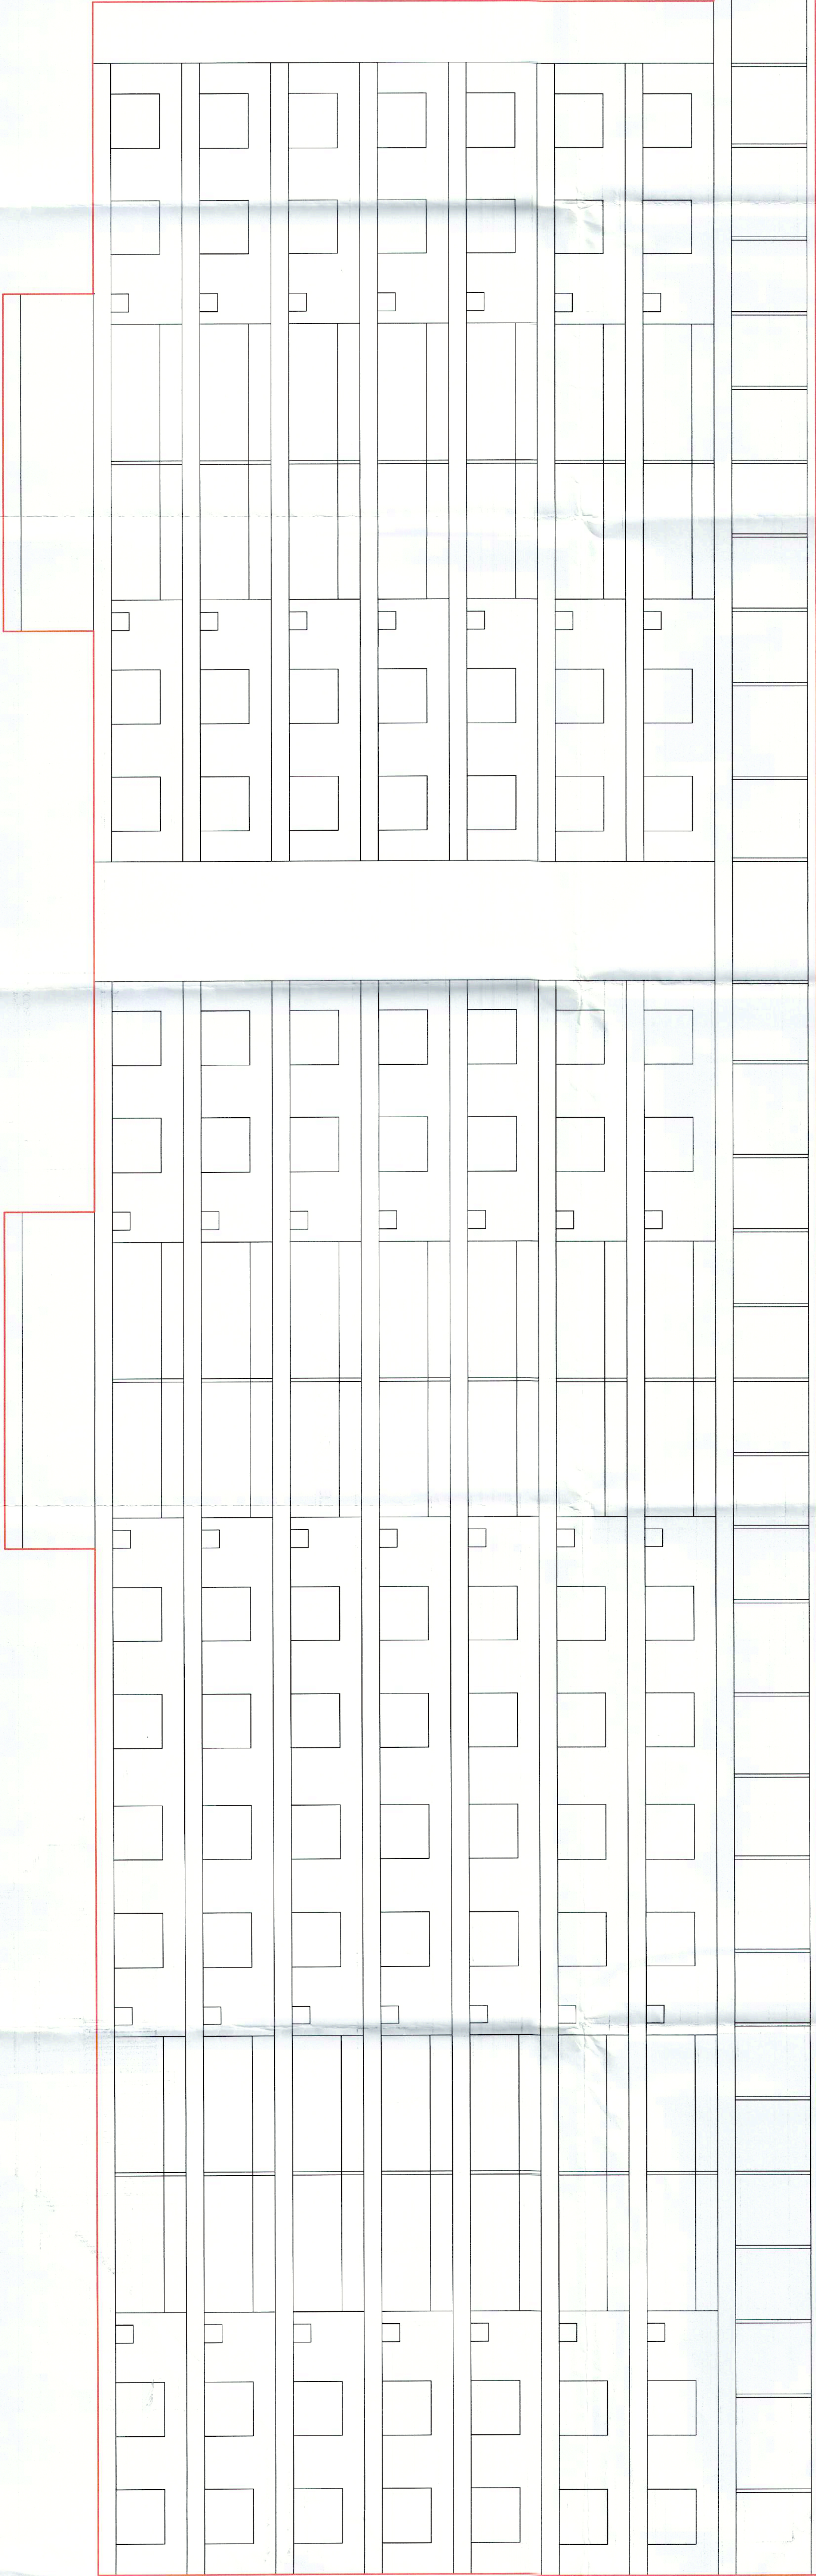

ELEVATION (TOWER - ABC)


ELEVATION (TOWER - D)

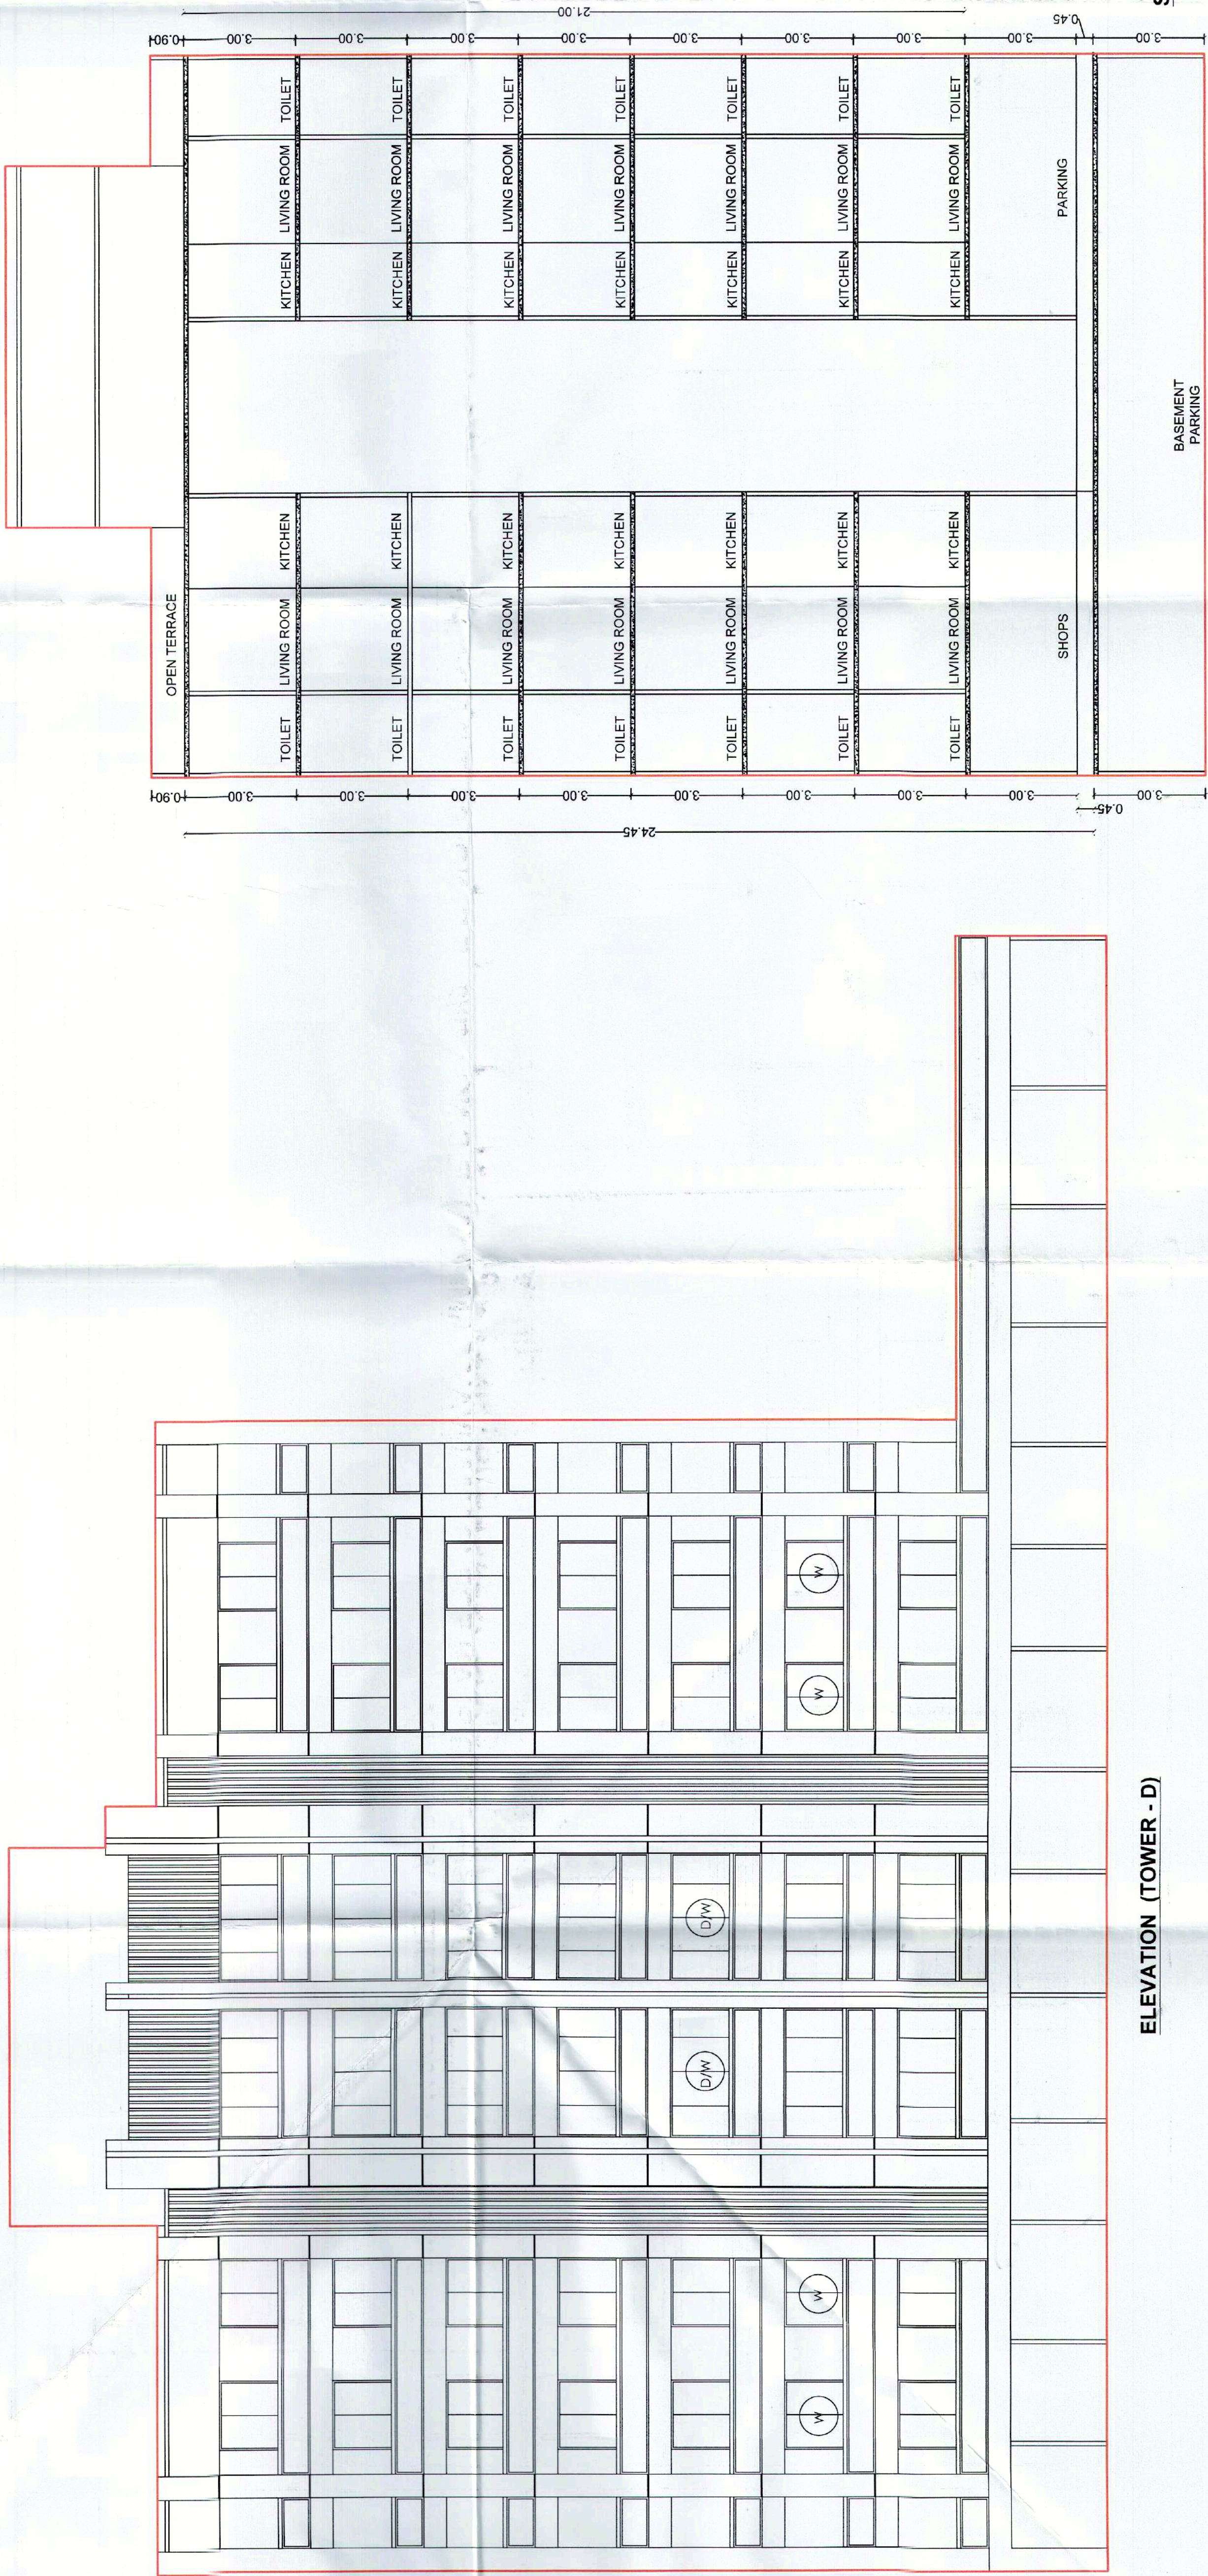

SECTION AB (TOWER - ABC & D)

Approved Subject to Condition New
Rise & Building Permissible.
Plot No. 518-3, 14-22
Order No. 54-9-87
Date : 14-9-87
Dr. J. M. Shah
Vadodra Engineer Public

સુ. (ર. સ.શાહ) ની સમજ

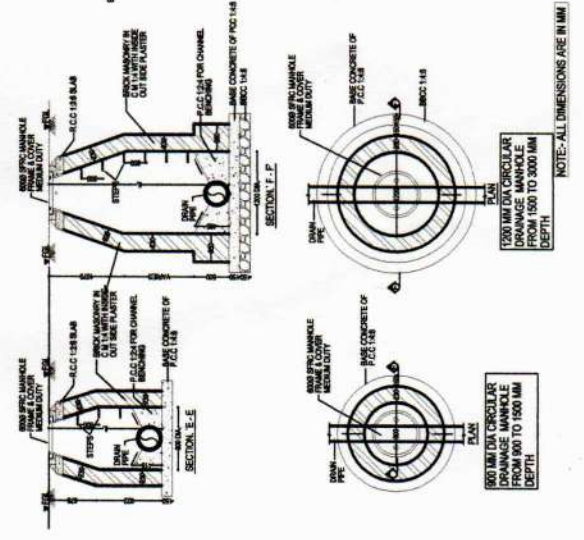

14.09.2021	FOR PROVISIONAL APPROVAL	SHP	ARG	JGS
DATE	DESCRIPTION	DRN.	CHKD	APPR.
REVISION				
DRAWING TITLE :-	PLUMBING EXTERNAL DRAINAGE PIPING LAYOUT			
PROJECT NAME :-	AT GROUND FLOOR LEVEL			
	SAMANVAY SAMIPIYA , HARNI, VADODARA			
PURPOSE OF DRAWING :-	APPROVAL / TENDER / CONSTRUCTION			
DRG. NO. & REV.NO. :-	VS / EX / 01 / R0			
DATE	12-05-20	SCALE	NOT TO SCALE	
PAPER SIZE	A3	DEALT	KSA	
ARCH / CLIENT CHECKED	CLIENT	CHECKED	JGS	
ARCHITECT		PLUMBING CONSULTANT		
ARUN K SHETH		Vraj Sanitation		
CLIC. NO. - CA/AOR/57 - 2018				
PLUMBING SANITATION & FIRE-PROTECTION CONSULTANT				
VADODARA				
PH.NO. (0) 0855 - 2457479				
(M) - 9426007748				
E-MAIL :- vjrajsheth@gmail.com				
SIGNATURE & STAMP		SIGNATURE & STAMP		
MANVAY SPARSH		SIGNATURE & STAMP		
Owners		CONSULTANT / Engineer		

EXTERNAL WATER SUPPLY PIPE LEGEND--				
LEGEND		DESCRIPTION	MATERIAL	
			R/C NP3 PIPE LINE WITH SPIGOT AND SOCKET END CONFIRMING TO IS 458	160mm
IL		INVERT LEVEL OF PIPE	BRICK MASONRY MANHOLE WITH INSIDE & OUTSIDE PLASTER AS PER GIVEN SIZE & DEPTH	150mm
MH		SQUARE DRAINAGE MANHOLE		150mm
NOTE:--		(1) ALL INVERT LEVELS ARE WORKED OUT WITH RESPECT TO ROAD FINISHED LEVEL		150mm
		(2) ALL INVERT LEVELS ARE WITH RESPECT TO THE DISTANCE BETWEEN TWO MANHOLES & THE SLOPE OF THE PIPE LINE IF THE DISTANCE BETWEEN MANHOLE CHANGES THAN EVALUATE THE REVISED INVERT AS PER THE GIVEN SLOPE FOR THE PIPE LINE		150mm

INDIA NON JUDICIAL
Government of Gujarat
Certificate of Stamp Duty



सत्यमेव जयते


₹300

₹300 ₹300 ₹300 ₹300

Certificate No. : IN-GJ43062232296099U
Certificate Issued Date : 16-Apr-2022 12:21 PM
Account Reference : IMPACC (LF)/ gjbbass05/ BARODA/ GJ-BA
Unique Doc. Reference : SUBIN-GJGJBBASS0518301149415574U
Purchased by : IGNESH CHAUHAN
Description of Document : Article 5(h) Agreement (not otherwise provided for)
Description : AFFIDAVIT CUM DECARATION
Consideration Price (Rs.) : 0
(Zero)
First Party : SAMANVAY SPARSH
Second Party : Not Applicable
Stamp Duty Paid By : SAMANVAY SPARSH
Stamp Duty Amount(Rs.) : 300
(Three Hundred only)

Regd. No. : 578

Date : 16-04-2022

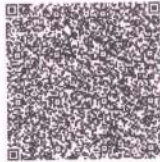

IN-GJ43062232296099U

KC 0032095742

Statutory Alert:

1. The authenticity of this Stamp certificate should be verified at 'www.shcilestamp.com' or using e-Stamp Mobile App of Stock Holding. Any discrepancy in the details on this Certificate and as available on the website / Mobile App renders it invalid.
2. The onus of checking the legitimacy is on the users of the certificate.
3. In case of any discrepancy please inform the Competent Authority.



SHIL



Warning

"The contents of this certificate can be verified and authenticated world-wide by any members of the public at www.shcilestamp.com or at any Authorised collection center address displayed at www.shcilestamp.com free of cost."

"Any alteration to this certificate renders it invalid. Use of an altered certificate without all the security features could constitute a criminal offence."

"This document contains security features like coloured background with Lacey, Geometric Flexible patterns and Subtle Logo images, Complex ornamental design borders, Anti - copy text, the appearance of micro printing, artificial watermarks and other Overt and Covert features."





Affidavit cum Declaration

Affidavit cum Declaration of **Mr. Vishal K Patel**, aged adult, occupation business, Partner of **Samanvay Sparsh** promoter /duly authorized by the promoter of **Samanvay Samipya** being developed on Revenue Survey No. 46/2 F.P No 68 of T.P Scheme No 1 of Village Harni, Taluka/District Vadodara PIN 390022 vide its/his/their authorization dated 17/01/2022.


I **Mr. Vishal K Patel** promoter of the proposed project / duly authorized by the promoter of the proposed project do hereby solemnly declare, undertake and state as under:

I/We submitted and got approval of our plan/layout in which drainage layout and sewerage disposal system is shown as per GDCR/NBC. I/We hereby undertake that till the drainage connectivity is not provided by the concern authority, septic tank and soak well would be provided in accordance with (IS-2470). The provision of disposal of drainage would be as per rule 23.10.1 of new GDCR-2017.

I/We further undertake that I/We will take building use permission from planning authority after providing construction/executing drainage and sewerage disposal system as per GDCR/NBC. A copy of same will be submitted to Gujarat RERA thereafter, for their record.


We also undertake to maintain the same in good working order till the maintenance is handed over to the service society of the allottees.

I/We understand that the entire responsibility for the same will be that of promoter/Architect/Engineer/Site Supervisor/Land Owner.

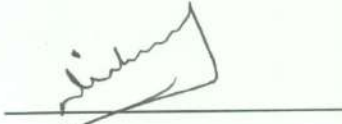

Mr. Vishal K Patel


Authorized Signatory

Samanvay Sparsh

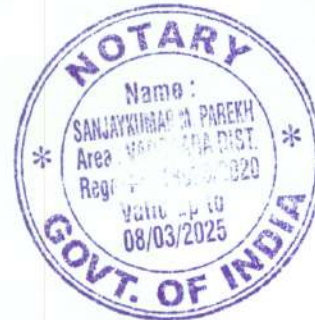


Sanjay Kumar M. Parekh
8734072149
21/01/2022
21/01/2022

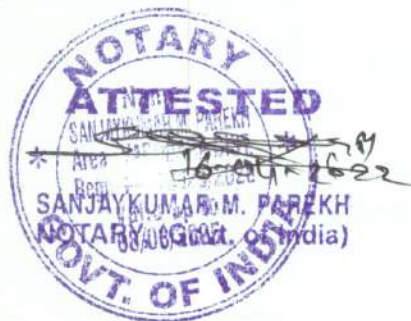

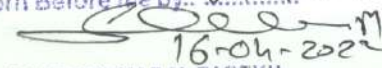Solemnly Affirmed / Declared
sworn Before me by: **V.K.Patel**

16-04-2022
SANJAY KUMAR M. PAREKH
NOTARY, (Govt. of India)