

REVISED SITE PLAN OF RECONSTITUTE PLOT NO.A-27 TO A-38
SCHEME RAM NAGARIA SOUTH (NIJI KHATEDAR)
AREA 3574.31 SQ.YDS OR 2988.48 Sq.m
PERCENTAGE OF CONSTRUCTION AREA AS PER BY LAWS 2010
SCALE 1"=50'-0"

PARAMETER'S

1. MAX.HIGHT:- AS PER BY LAWS 8.11
2. STANDARD F.A.R.:- 1.2
3. MAX.F.A.R.:- 2.0 (WITH CHARGES)
4. MAX.BUILT UP AREA :- WITH IN SET BACKS

NOTE:- प्रस्तावित पुनर्गठन का अनुमोदन अनु. 60/N पर
श्रीमान् आयुक्त महोदय द्वारा दि. 12.08-11 को
किया गया है, तथा नगरीय विकास विभाग के
पत्र क्रमांक: प.उ(843) नवीवि/3/2011 दि. 14-12-11
द्वारा स्वीकृत है।

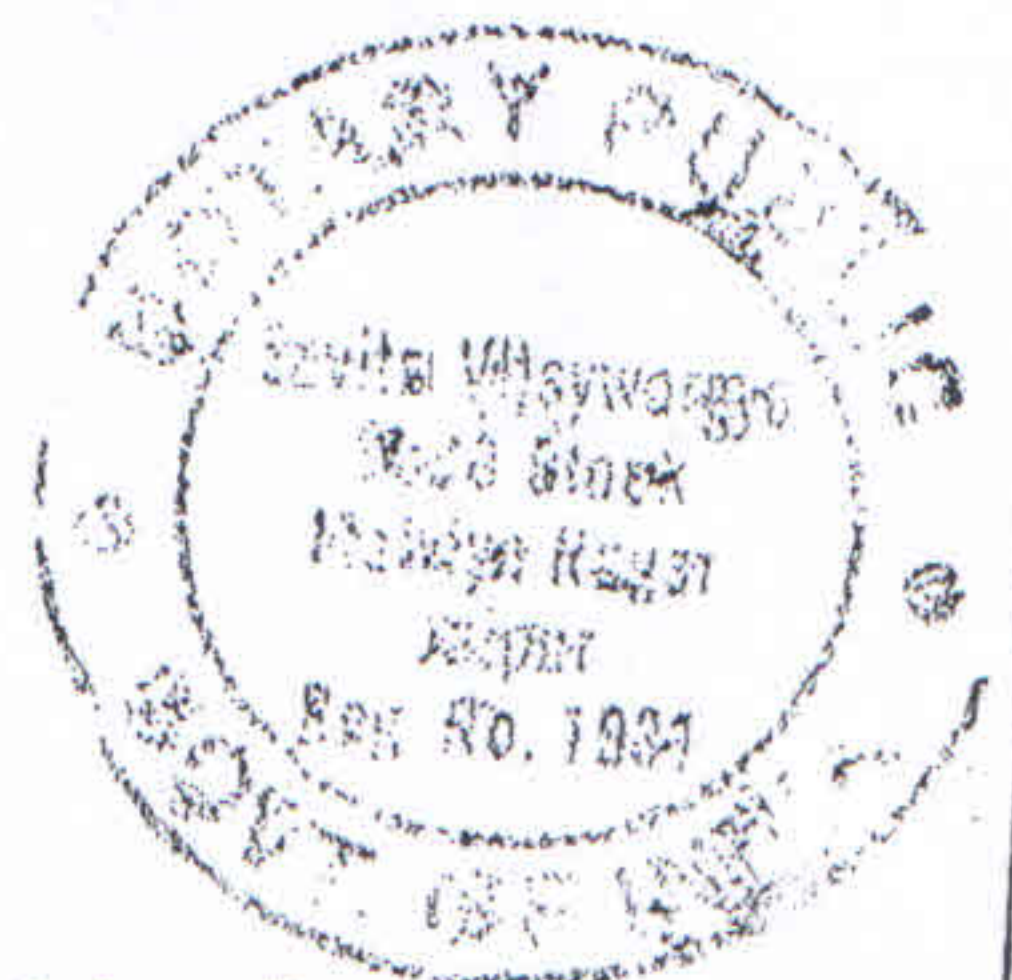
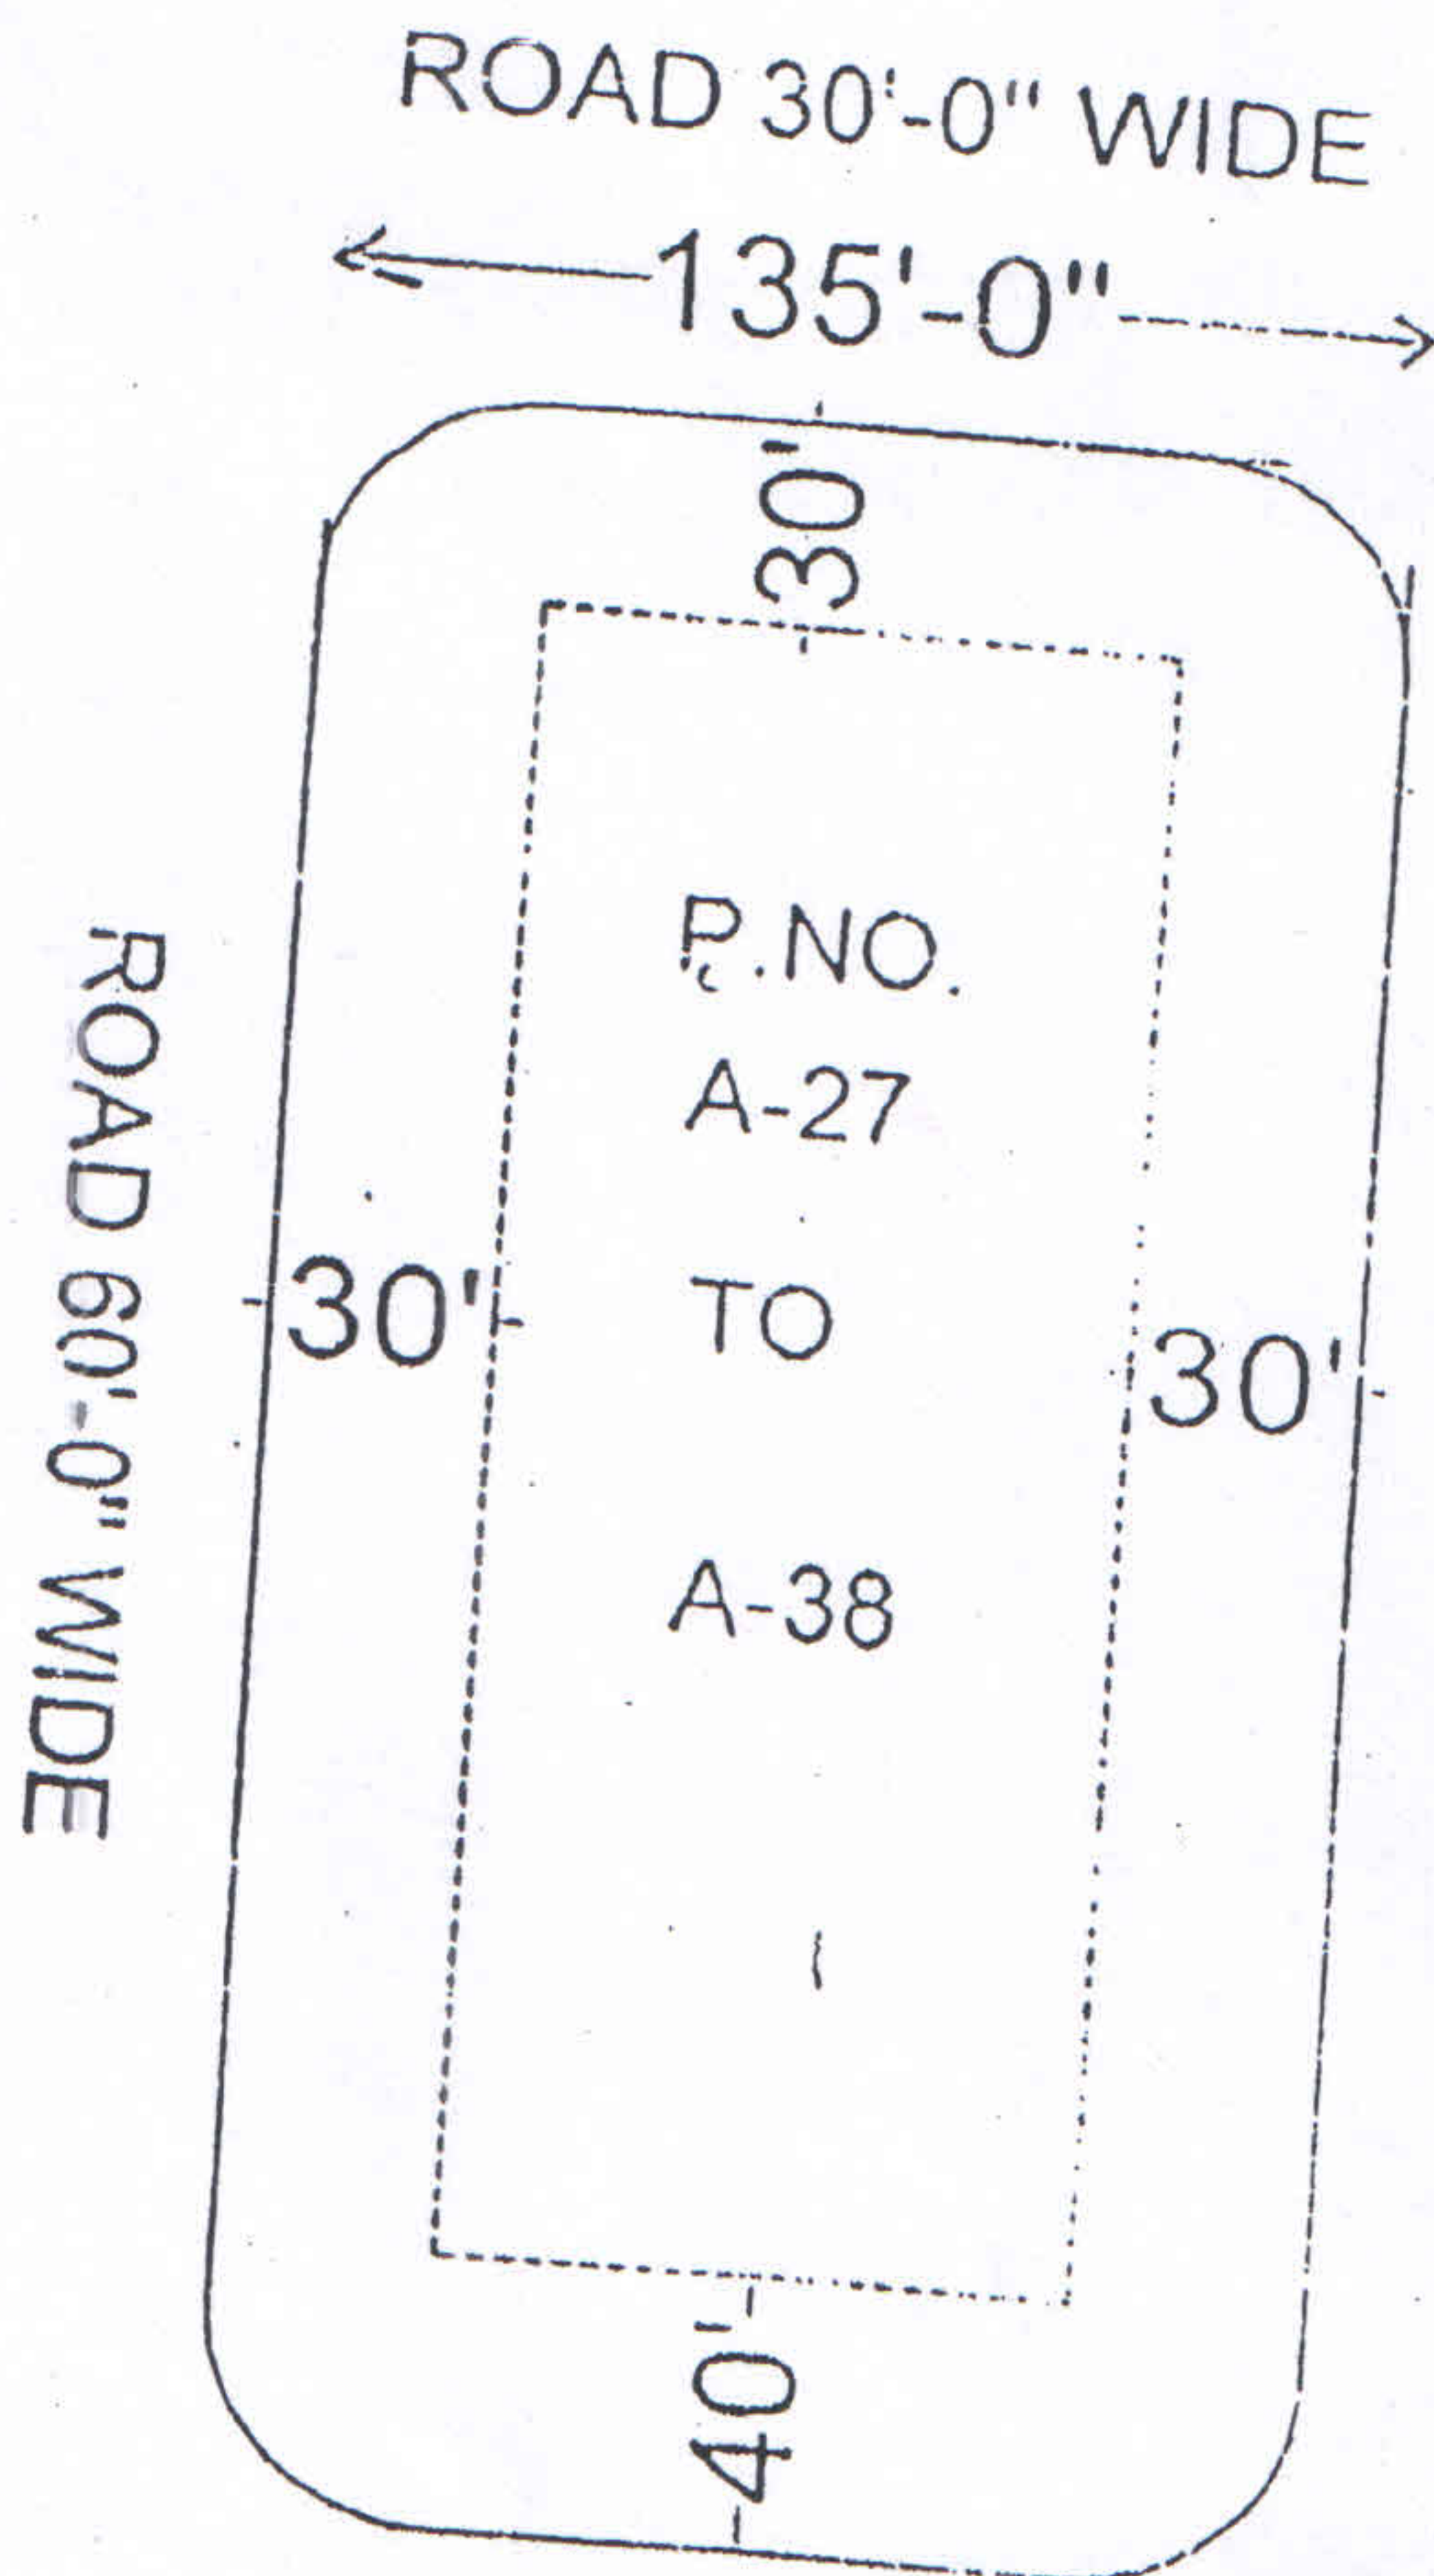


Photo Copy Attached

9.3.13
NOTARY PUBLIC
JDA JAIPUR (RAJ)

Sanjesh
SITE ENGINEER

TOWN PLANNING
ASSISTANT/ATP

JAIPUR DEVELOPMENT AUTHORITY
JAIPUR

उपायुक्त एवं प.उ. विभाग अधिकारी
जयपुर विकास प्राधिकरण

जयपुर विकास प्राधिकरण