

[illegible]

Approved: _____
Special Agent in Charge

SUMMARY OF PREMISSIBLE FINANCIAL STATEMENT
(To be read with footnote 1A)

[illegible]

GOVERNANCE

2016-17-17-18	
PLOT AREA 1070.02 X 30.02% = 517.58 517.58 x (14.20% - 10.00%) = 21.86% X 3.8	= 517.58 X 0.02186 = 11.31 = 11.31 X 10.00% = 1.13
1. 5% TO M.C.D.M. PAID ON = 1.13 X 2019 VIDE PLOT 130 =	= 22.62
2. 3% TO GOVT PAID ON = 1.13 X 2019 VIDE TOWNSHIP NO. ORDER CAN 11 =	= 6.79

LOCATION OF LAND	PROPOSED BUILDING ON PLOT BEARING C.T. 340/197, 1405, 1406 OF VILLAGE MALHAR OF MADHE ROAD AT MALHAR, NERLAD DISTRICT
POTENTIAL PU GRANTED	100 SQ. METERS WITH CHARGING PREMIUM
USER PERMITTED	RESIDENTIAL
READY RECKONED RATE	100000 Rs. 30,00,000
RECUPTION DATE	---
POTENTIAL PU PREMIUM	Rs. 1,36,44,000

CONTENTS OF SHEET

STAIRS PLAN, FLOOR PLAN & TERRACE FLOOR PLAN
BLOCK PLAN, LOCATOR PLAN
SECTION A-A & B-B, C-C, D-D

STAMP, DATE OF REPORT TO PLANS STAMP OF APPROVAL OF PLANS

NUMBER	DESCRIPTION	DATE	SIGNATURE

NORTH LINE	DESCRIPTION OF PROPOSAL AND PROPERTY
------------	--------------------------------------

PROPOSED BUILDING ON PLOT BEARING
C.T.S.NO. 1447, 1448 & 1449 OF VILLAGE MALVANI
OF MARA ROAD AT MALVANI, MALAD (WEST).

NAME OF ORDER: 2001 LAURENCEYON, HAZEL, OF
 1001 E. 10TH ST. AND OAKVILLE
 46 Japs (not a duplicate) to #3

DATE	TIME	NAME	SCORE	REMARKS
12/24	10:00	ANANDA	100	100%

SIGNATURE, NAME & ADDRESS OF LICENSED ARCHITECT



RASHIK P. HINGOO ASSOCIATES
ARCHITECTS • INTERIORS • LANDSCAPE ARCHITECTS

RASIK P. HINGOO ASSOCIATES
 4000016-1994-0000-1-2000-0000-1-2000-0000
 2000-0000-1-2000-0000-1-2000-0000-1-2000-0000

1ST FLOOR (PODIUM)

SCALE 1:100

18 CAR PARKING

9.15m WIDE ROAD

DAVID L. HARRIS, President, Harris Associates, Inc., is a past president of the American Society of Mechanical Engineers and a past president of the American Society of Heating, Refrigerating and Air-Conditioning Engineers. He is a past president of the American Society of Mechanical Engineers and a past president of the American Society of Heating, Refrigerating and Air-Conditioning Engineers. He is a past president of the American Society of Mechanical Engineers and a past president of the American Society of Heating, Refrigerating and Air-Conditioning Engineers.

CH/ A-0203/BP/WS/A


Yarnal Robinson Co. #10789672-00
#10789672-00
Yarnal Robinson Co. #10789672-00
#10789672-00
Yarnal Robinson Co. #10789672-00
#10789672-00
Yarnal Robinson Co. #10789672-00
#10789672-00






RECEIVED BY
DATE
TIME
BY
NO. OF PAGES
NO. OF COPIES
NO. OF ORIGINALS
NO. OF REPRODUCTION
NO. OF OTHERS
NO. OF TOTALS

10 DEC 2013

RECEIVED
JAN 10 1968
U.S. DEPARTMENT OF AGRICULTURE
WASHINGTON, D.C.

2ND FLOOR (PODIUM)

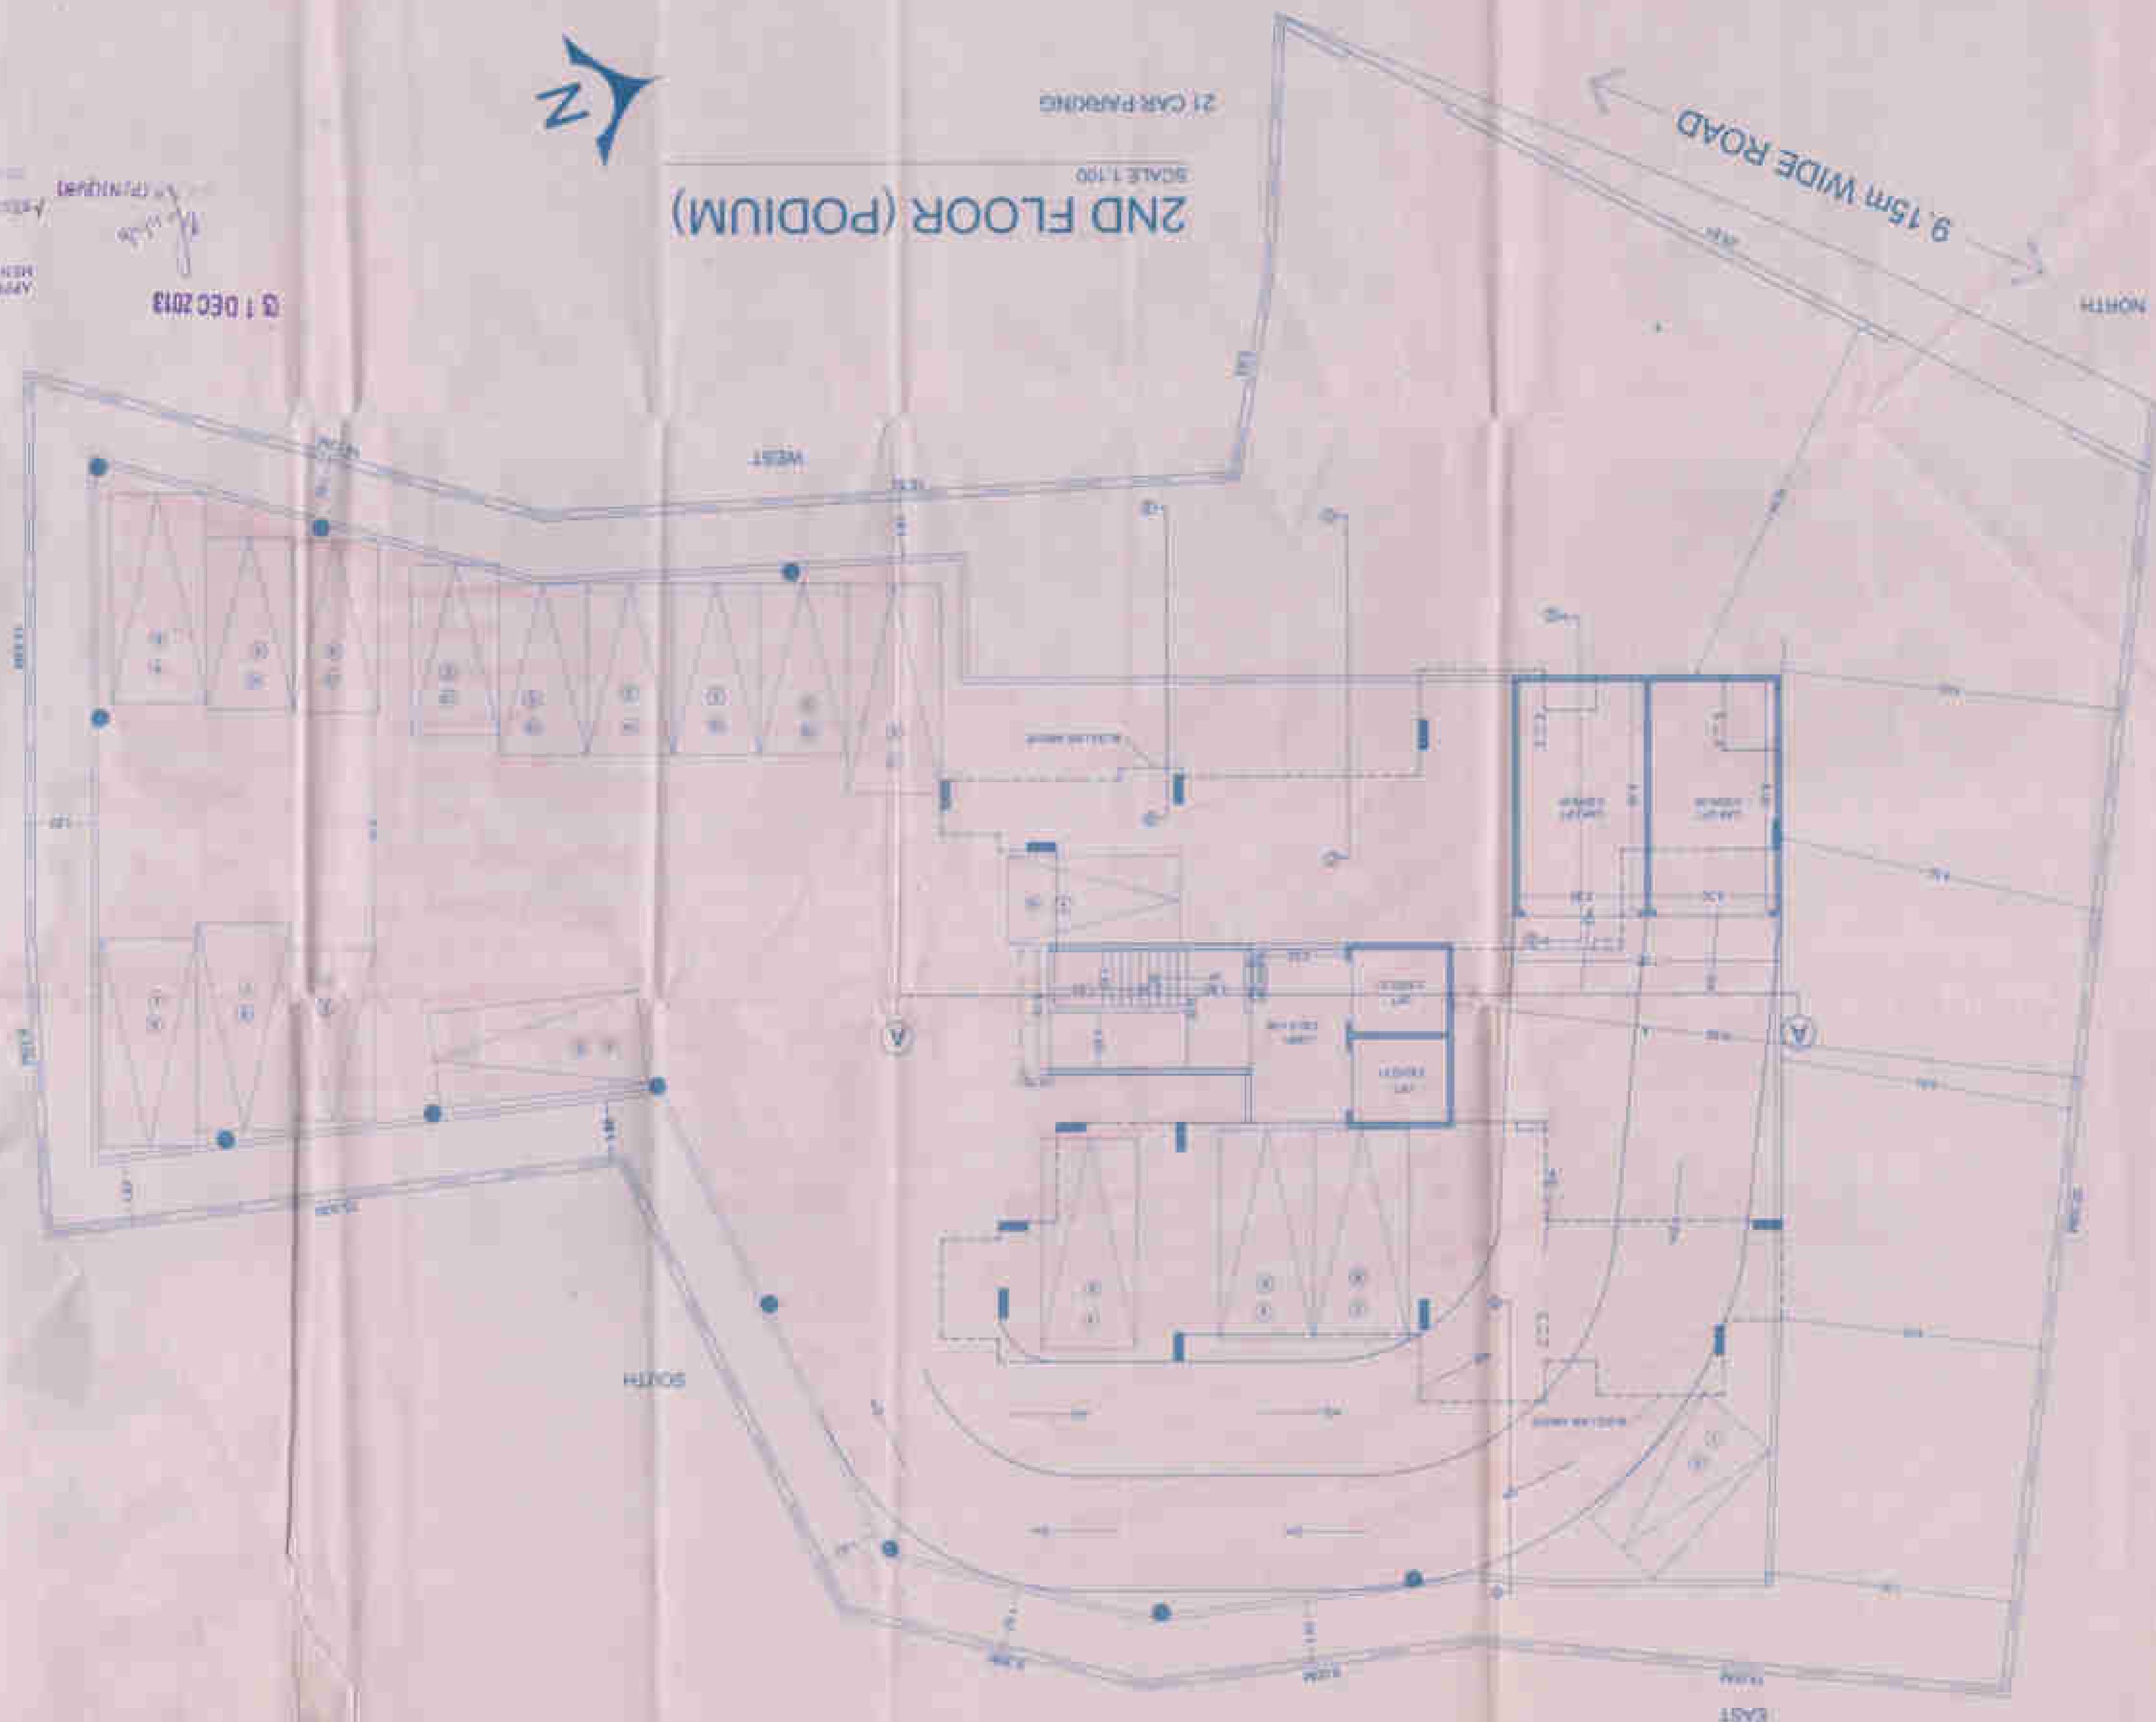

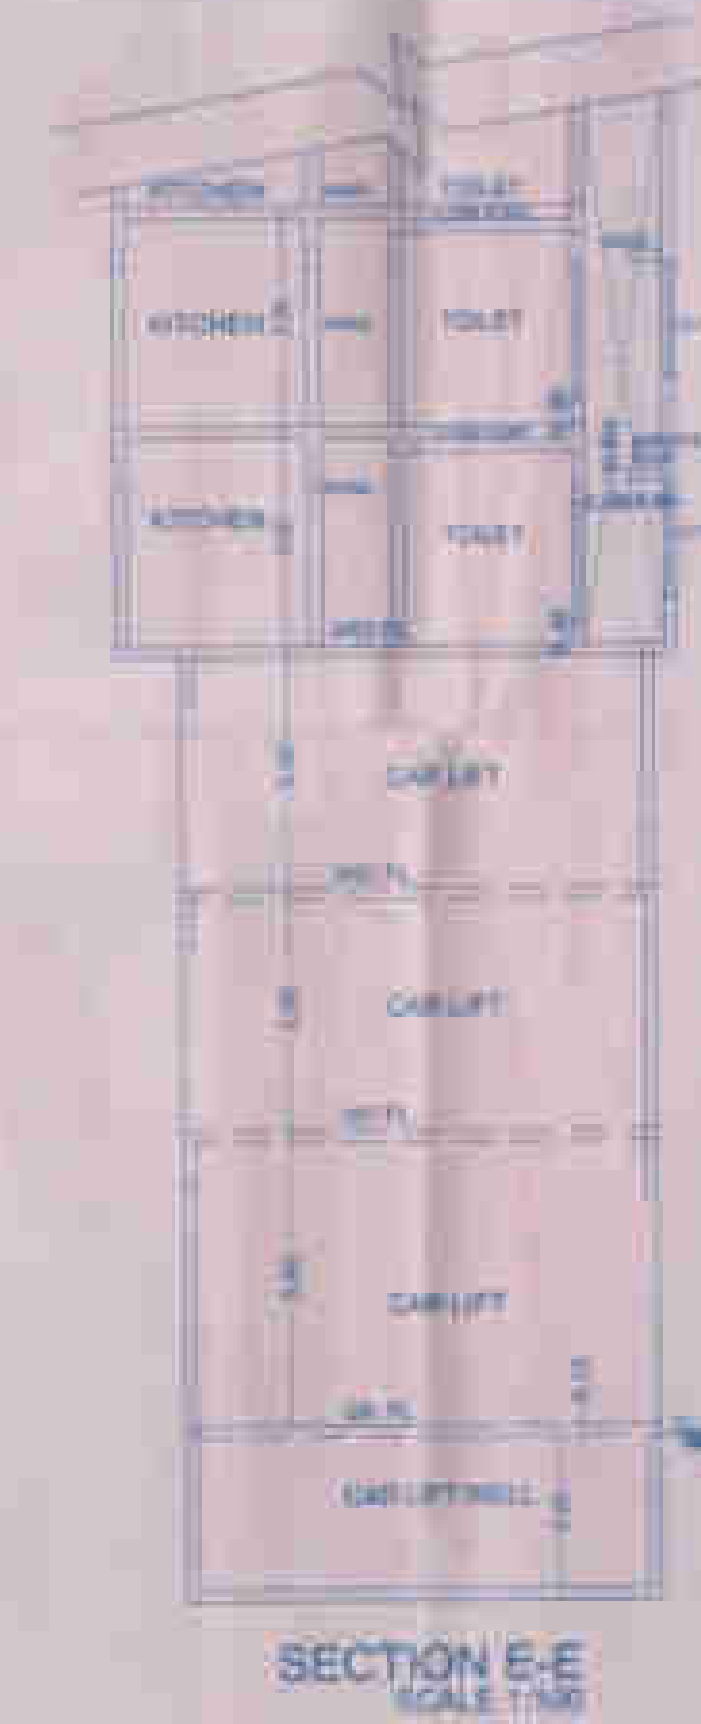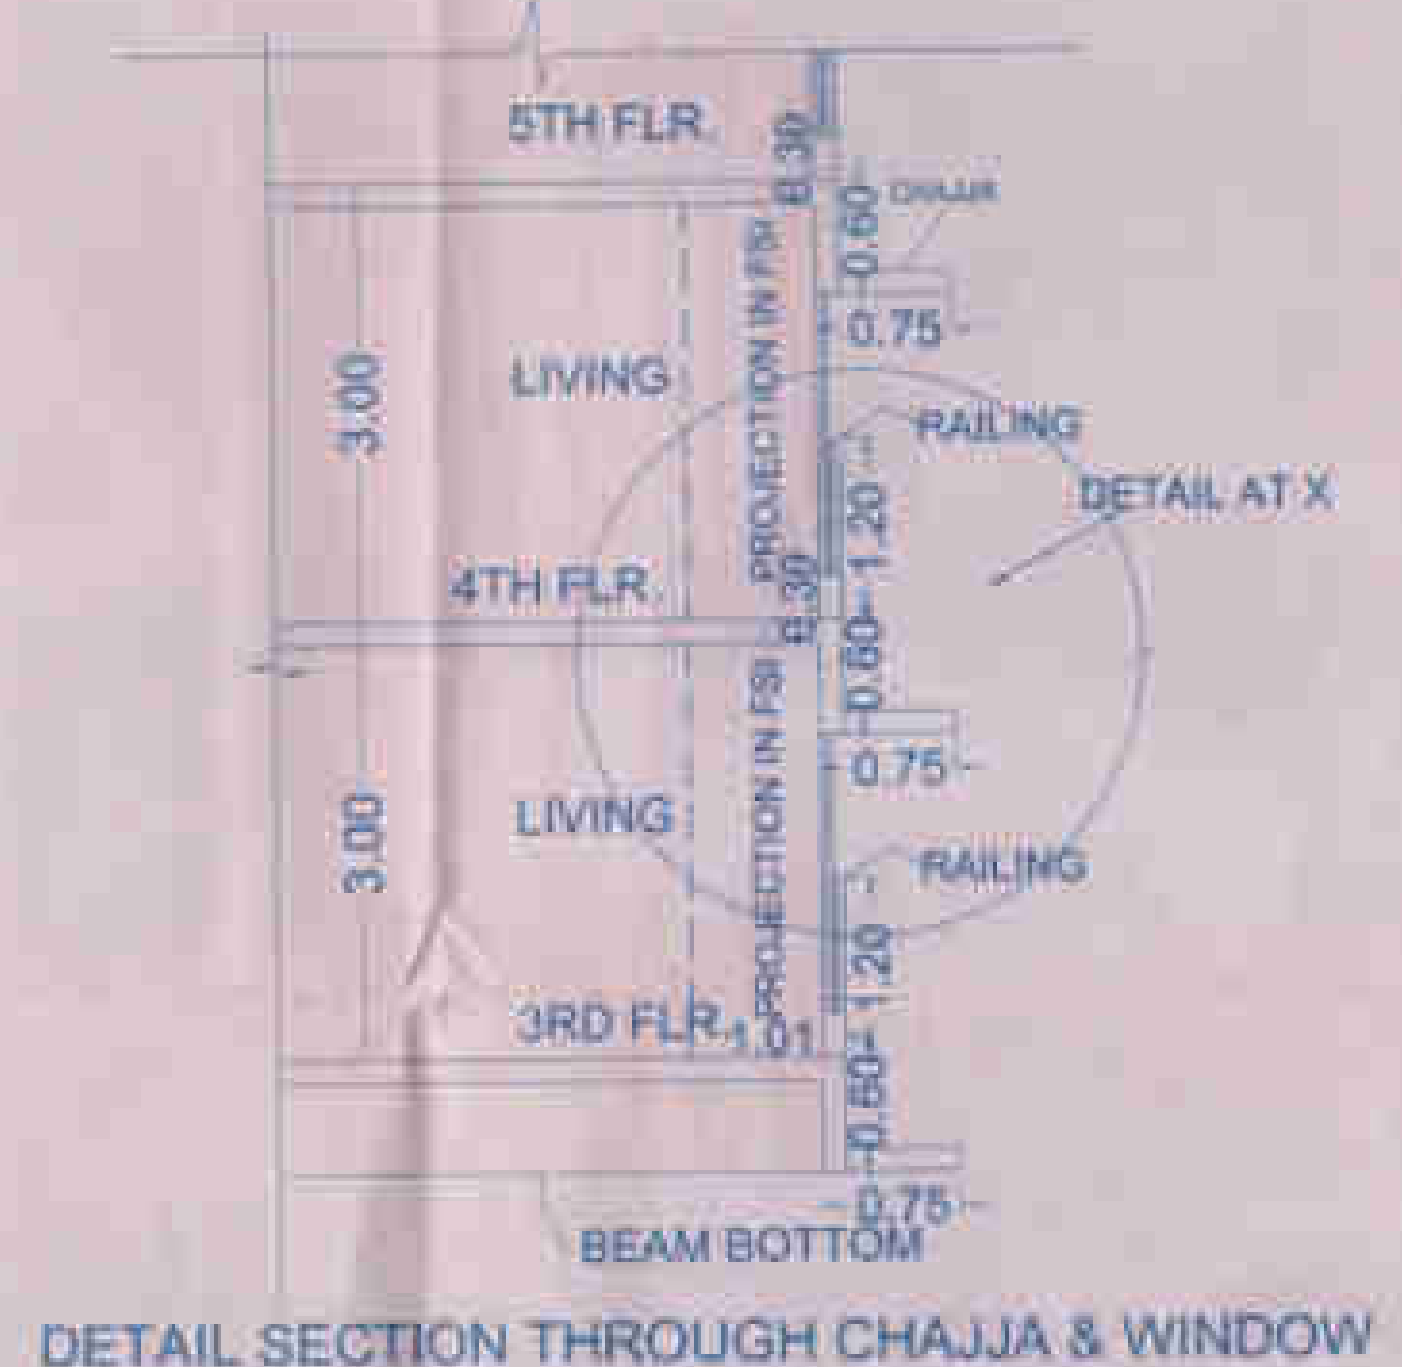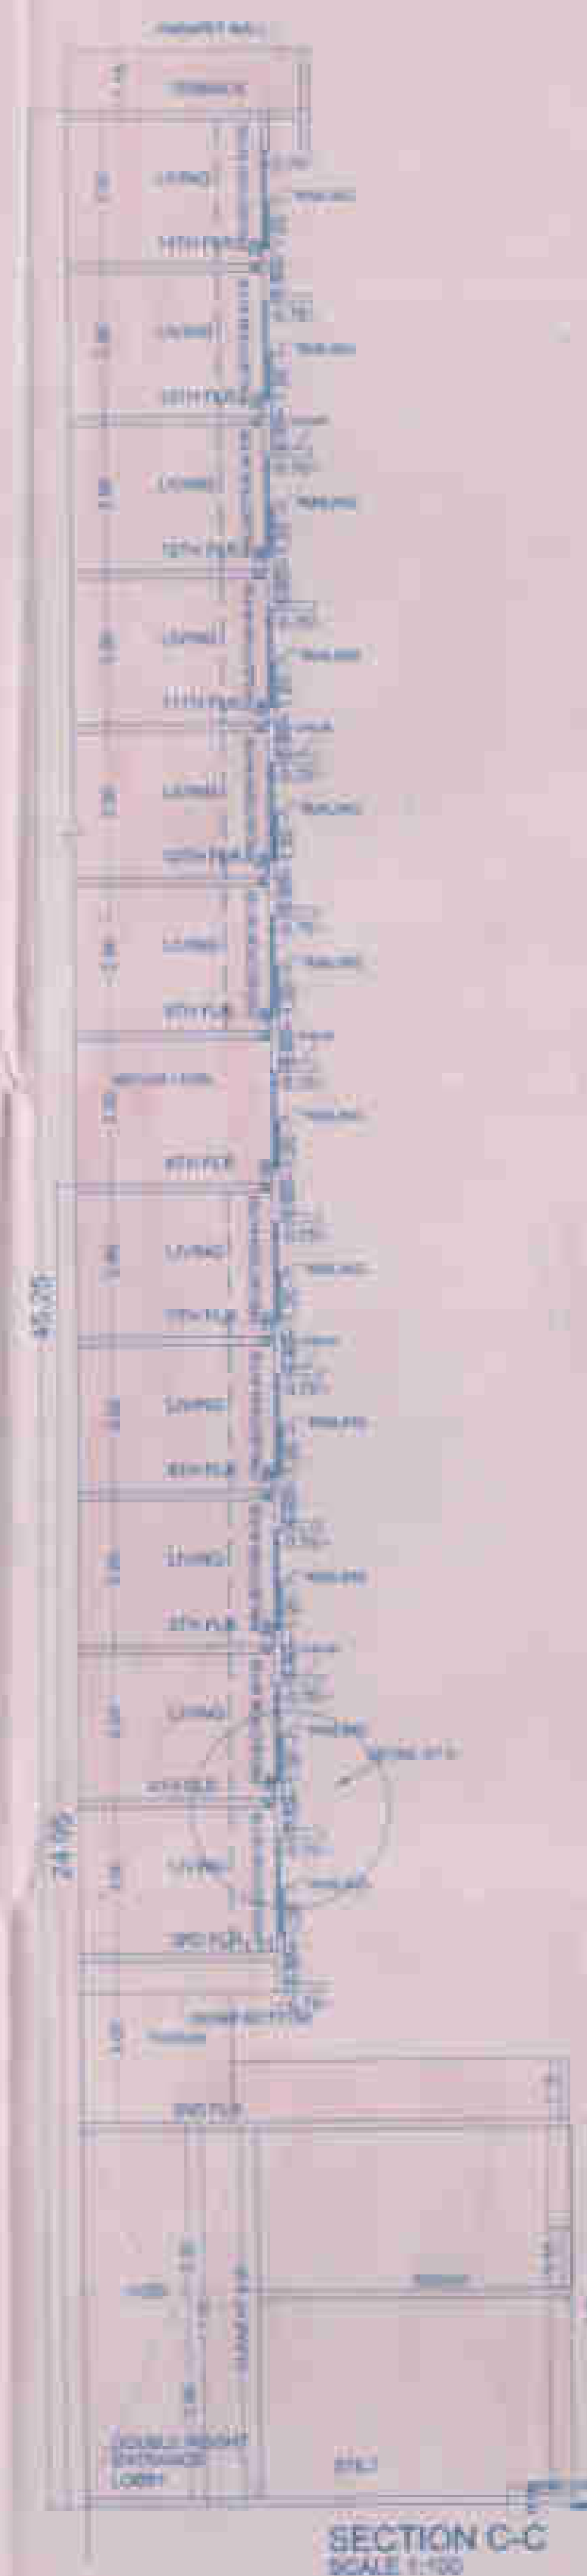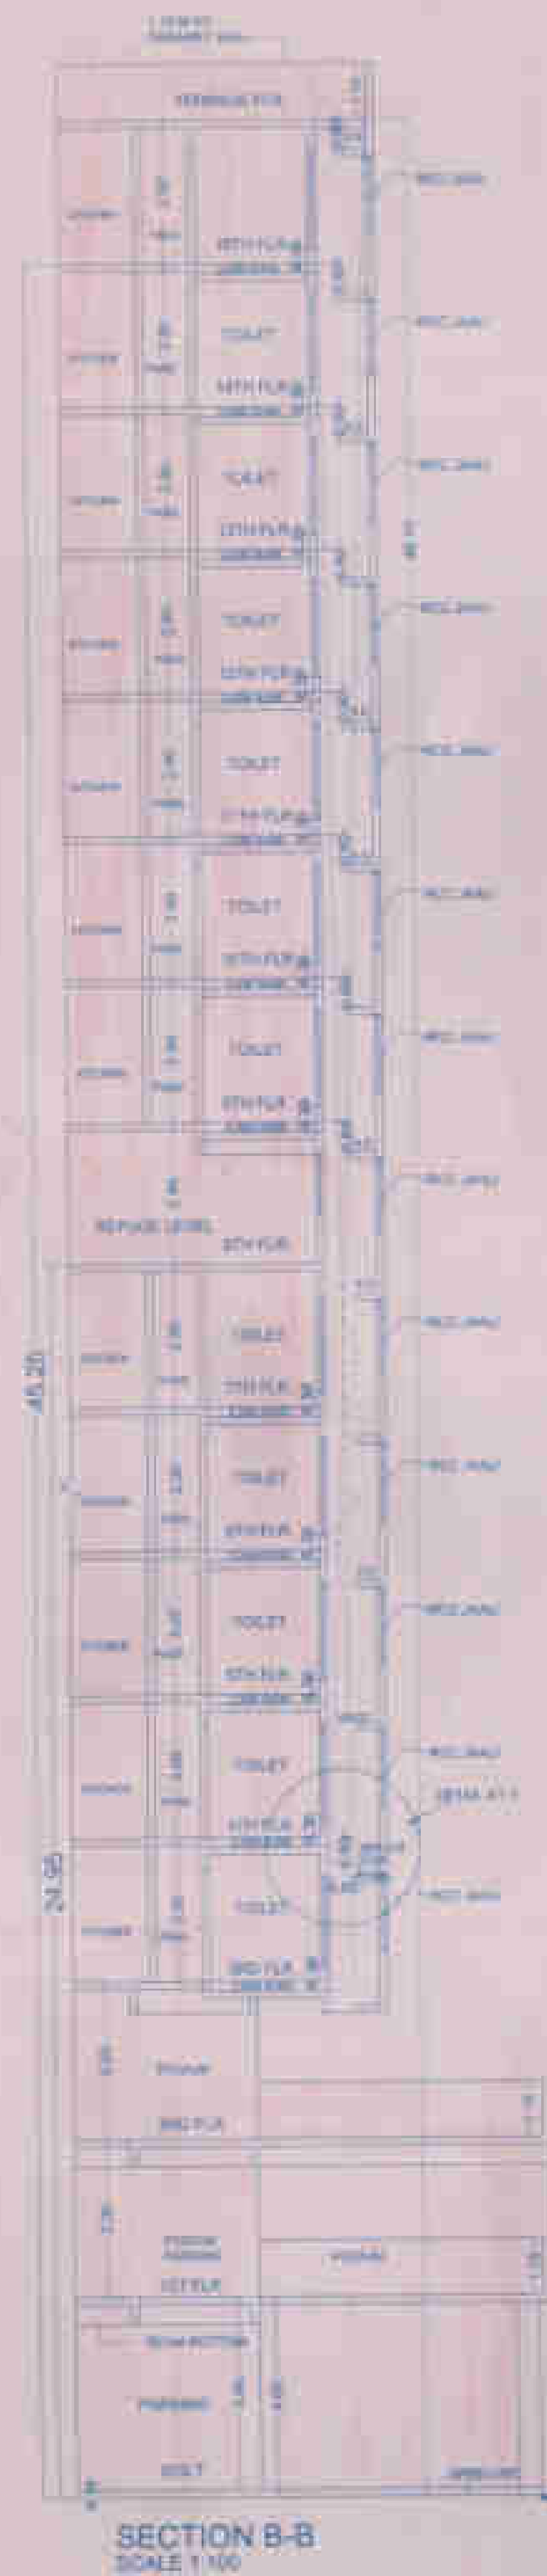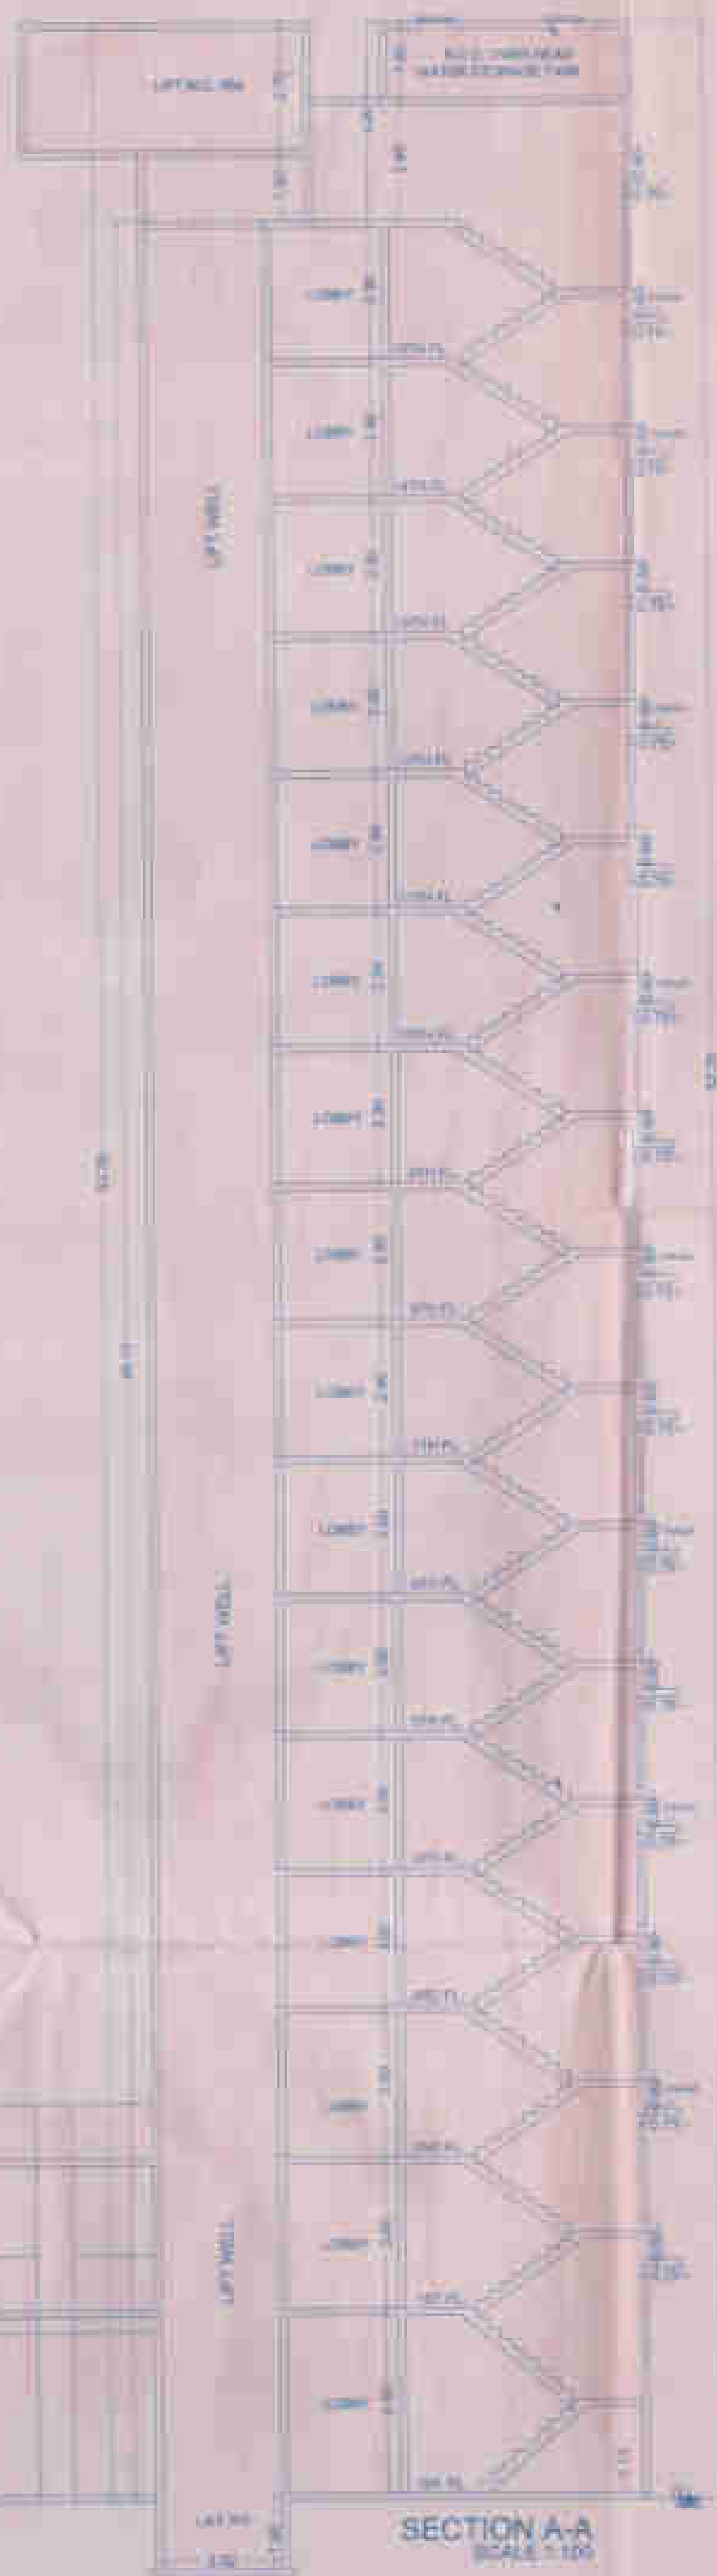

PROFORMA B			
CONTENTS OF SHEET			
SECTION A-A & B-B, C-C, D-D, E-E			
STAMP OF DATE OF RECEIPT OF PLANS		STAMP OF APPROVAL OF PLANS	
REVISION	DESCRIPTION	DATE	SIGNATURE
NORTH LINE			
DESCRIPTION OF PROPOSAL AND PROPERTY			
PROPOSED BUILDING ON PLOT BEARING (17.5 AC. 1447. 1448 & 1449) OF VILLAGE RAILING (OF MAHARAJA ROAD AT MAHARAJA SALAD (WEST))			
NAME OF OWNER - SHRI ANANDHARAO NAGAR, OF NO. 1447, 1448 & 1449, OF VILLAGE RAILING (OF MAHARAJA ROAD AT MAHARAJA SALAD (WEST))			
NAME OF ARCHITECT - SHRI P. HINGOO ASSOCIATES, OF NO. 1447, 1448 & 1449, OF VILLAGE RAILING (OF MAHARAJA ROAD AT MAHARAJA SALAD (WEST))			
DATE	DATE	DATE	DATE
14/08	15/08	16/08	17/08
SIGNATURE, NAME & ADDRESS OF LICENSED ARCHITECT			
 HINGOO RAJESH P. HINGOO ASSOCIATES 1447, 1448 & 1449, OF VILLAGE RAILING (OF MAHARAJA ROAD AT MAHARAJA SALAD (WEST)) MAHARAJA ROAD AT MAHARAJA SALAD (WEST) MAHARAJA ROAD AT MAHARAJA SALAD (WEST)			