
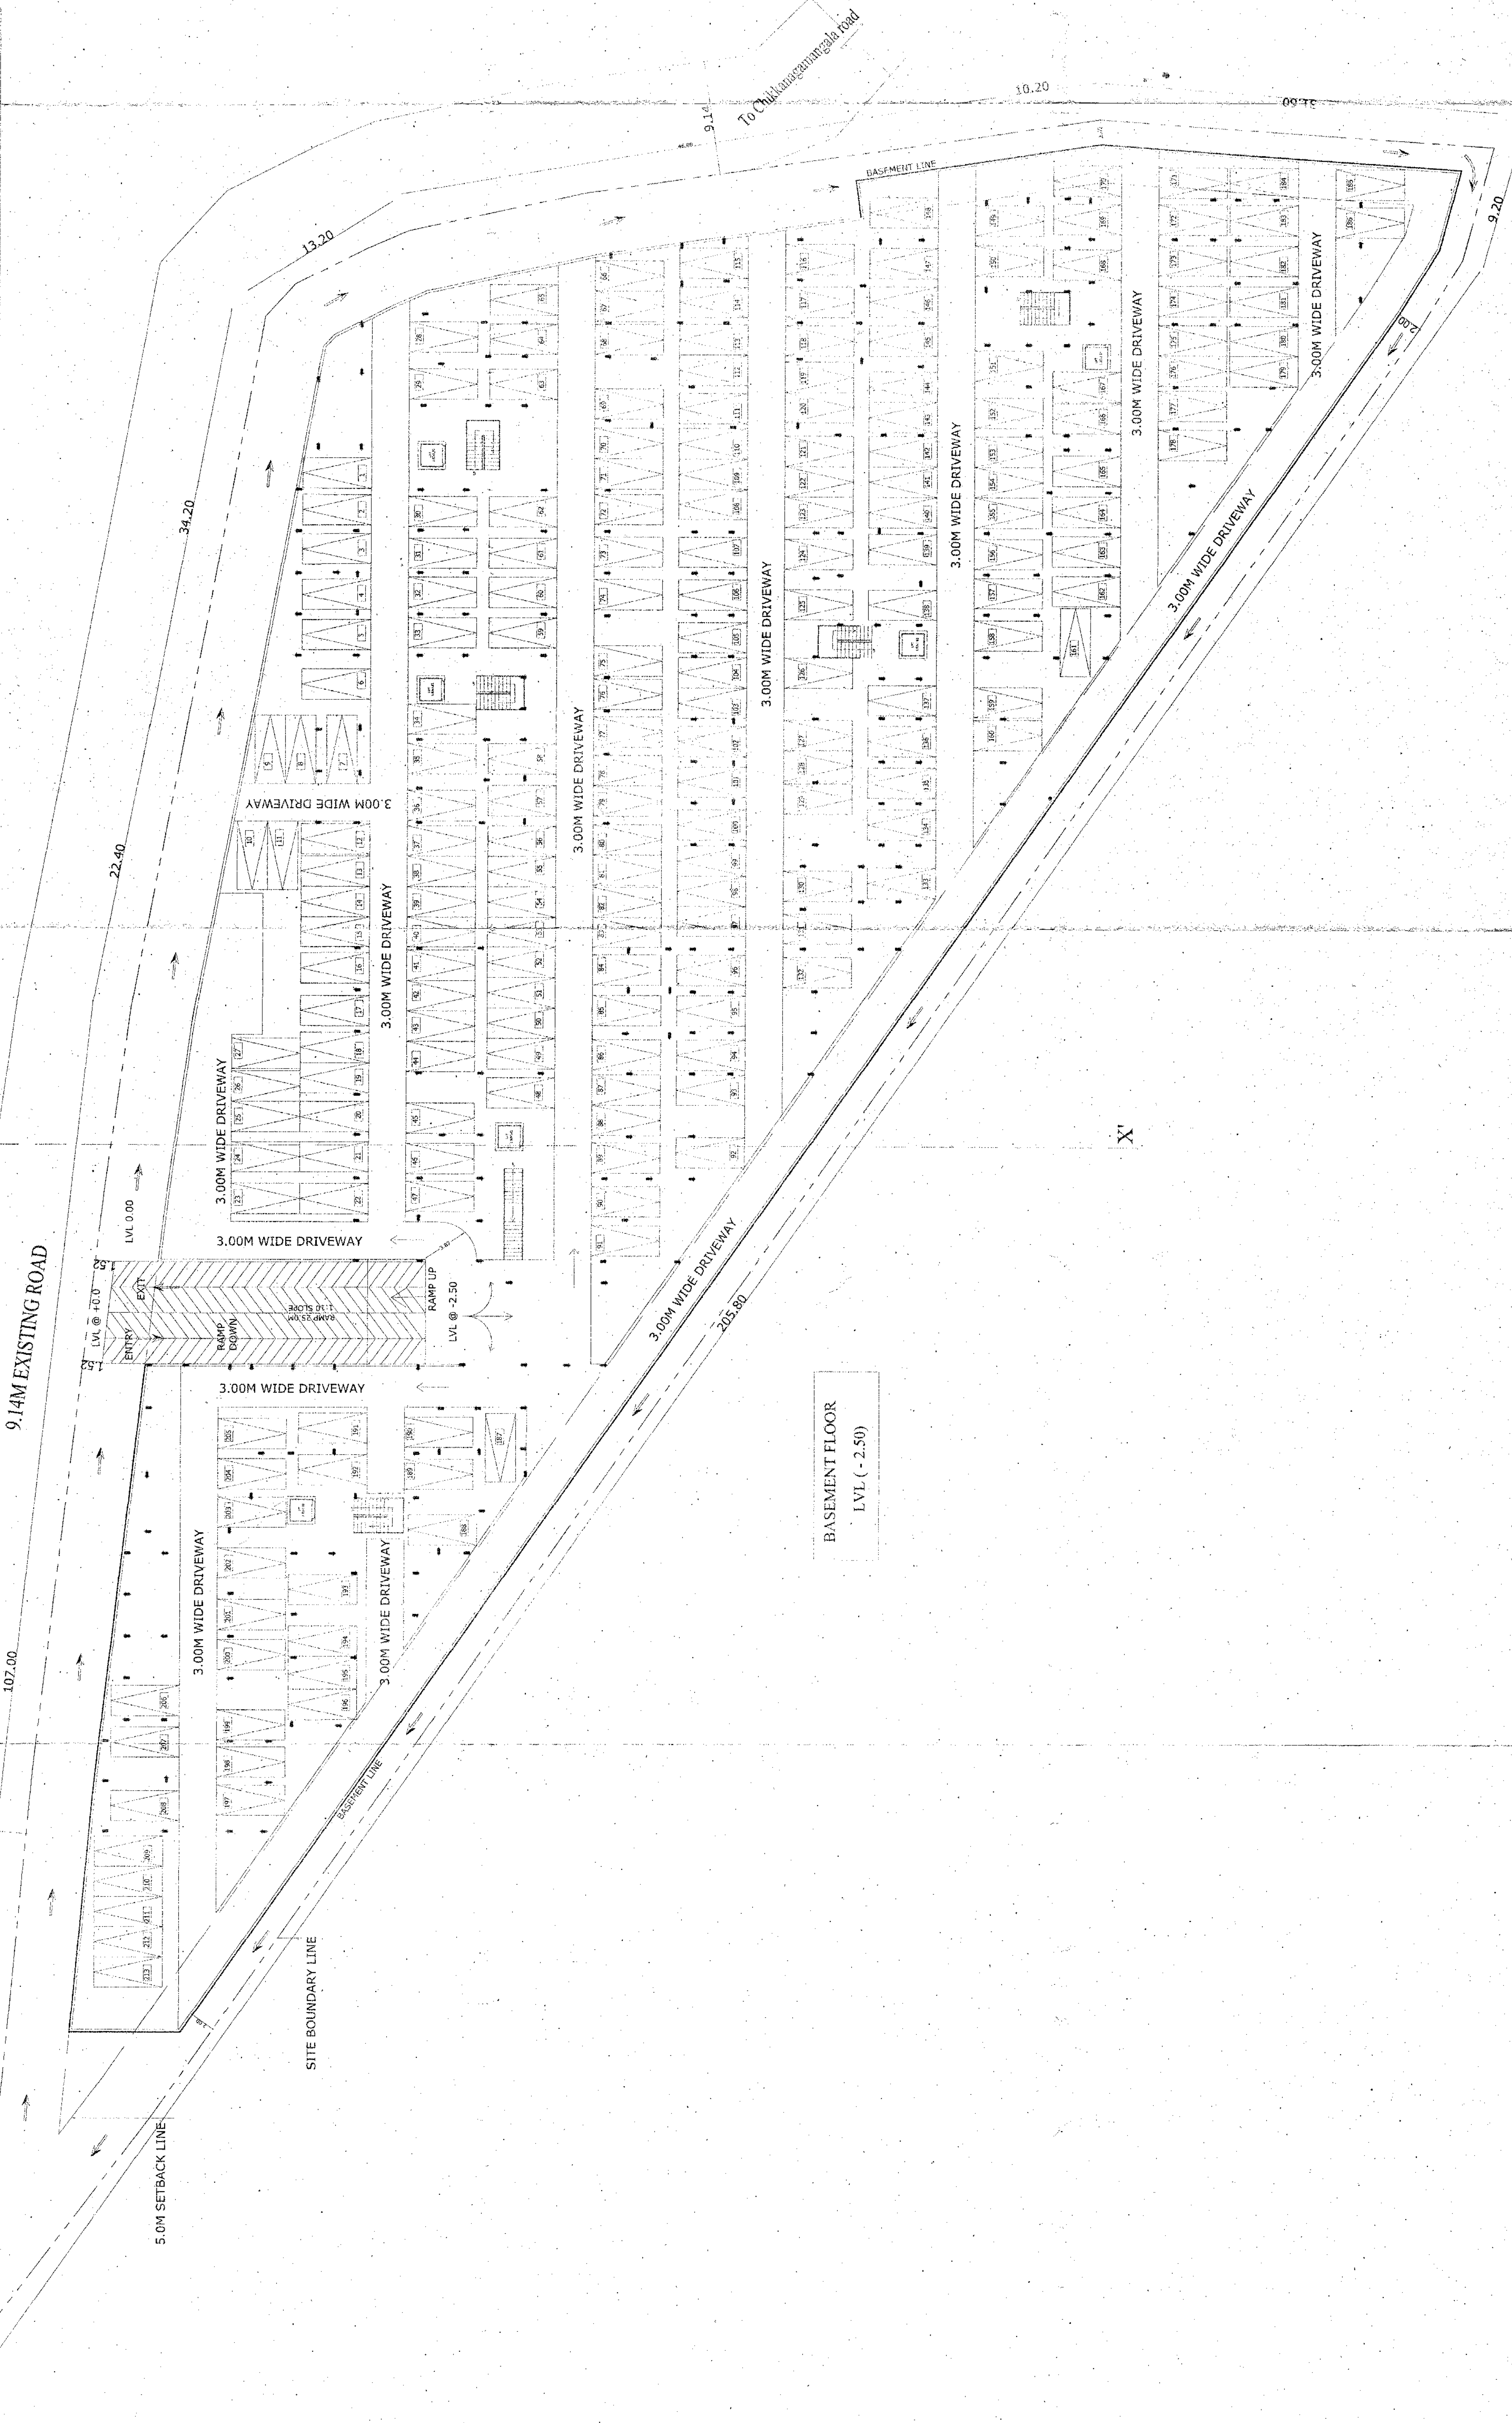


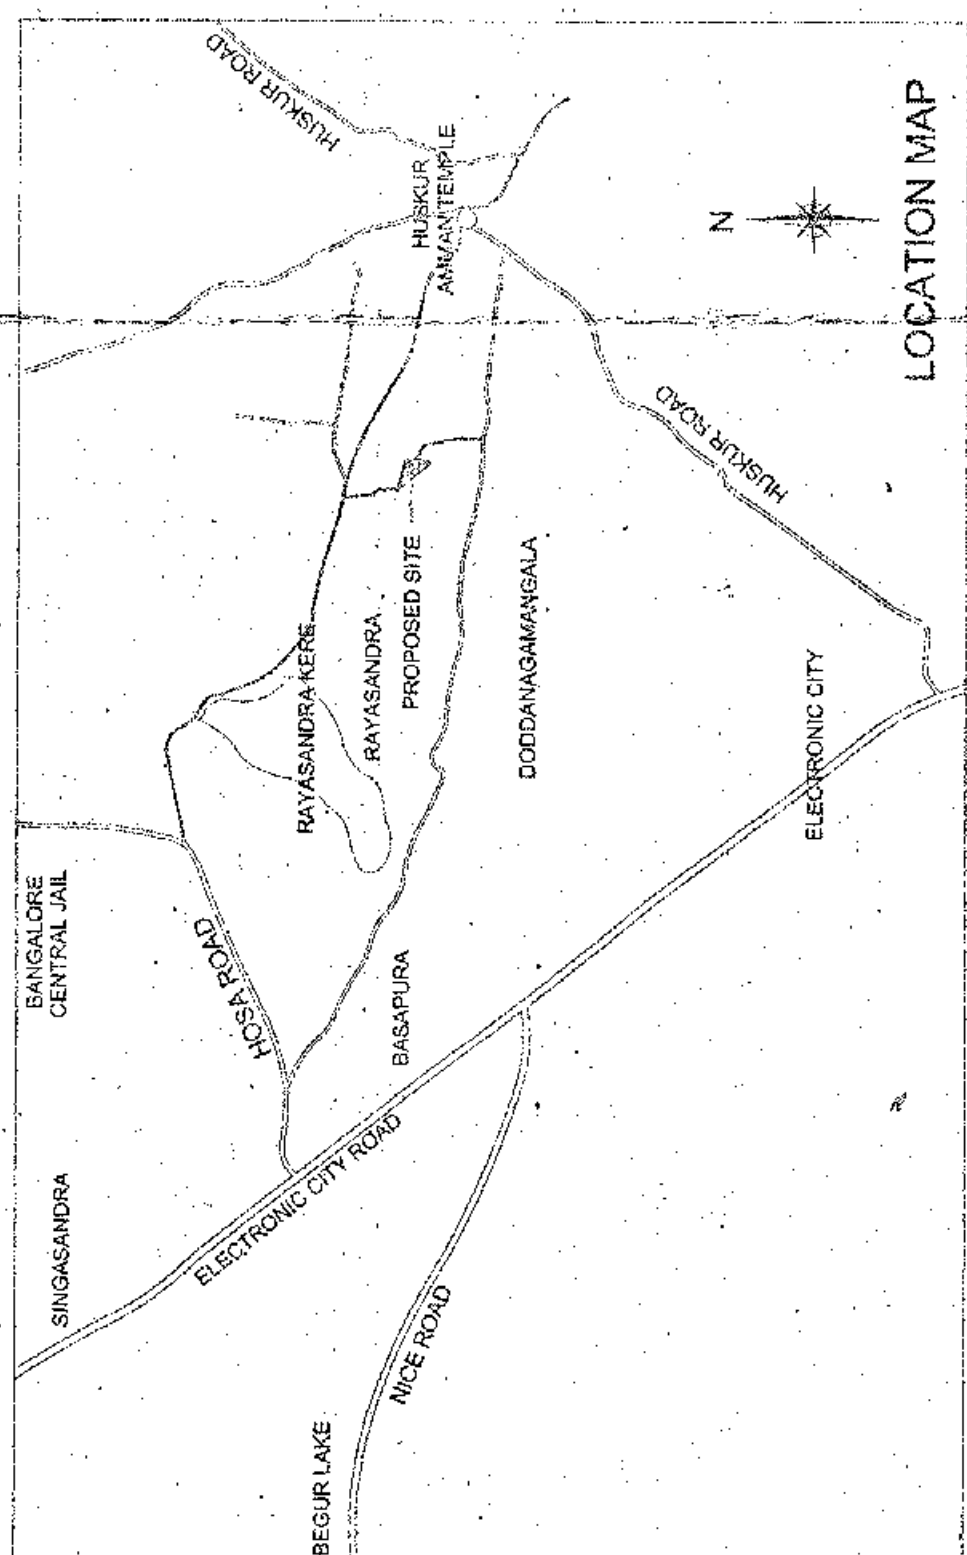

ವೆರತುಗಳು

- | | | | | | | | | | | | |
|--|-----|-----|-----|-----|-----|-----|-----|-----|-----|-------|-------|
| | (1) | (2) |
|--|-----|-----|-----|-----|-----|-----|-----|-----|-----|-------|-------|

	187	188	189	
187	188	189	24	

Mr. SIDDHARTH GUPTA
Saibya Structures PVT.LTD
Represented by Director
GPA HOLDER

Mr. YUSUF SHARIFF,
Umrah Developers
Proprietorship concern representing
sole proprietor

[illegible]

Received of the Treasurer
\$100.00
10/10/68
J. L. L.

NO. 87, MANDAPES
K.K. ROAD, K.P. EAST,
BANGALORE 600 001.
PH: 2253322, 2253342
HYDERABAD-52
PH: 95595141, 95594013
SUBJECT OF DRAWING : SANCTION DRAWING

(BASEMENT 1+G+3 FLOORS)

BASEMENT FLOOR PLAN

SHEET NO. 01
SCALE: 1:200
DATE: 06.14



Year	Number of cases (thousands)
1990	10
1991	95
1992	15
1993	10
1994	15
1995	10
1996	15
1997	10
1998	15
1999	10
2000	15