

 SCALE 1:400	BUILDING	DRG. NO. 1/15
	A,B,C,D,E,F	AREA STATEMENT, LAY OUT PLAN KEY PLAN
		AS PER 27 FSU

24.00 MT WIDE ROAD



205.18
 sion 1

FEDERAL		STATE		COUNTY		CITY		WATER		SEWER		GAS		CABLE		TELEPHONE		FIRE		POLICE		JAIL		COURT		SCHOOL		HOSPITAL		CHURCH		CLUB		GOLF		TENNIS		OTHER		TOTAL		REMARKS	
1	2	
1. NAME OF PROJECT		2. ADDRESS		3. CITY		4. STATE		5. ZIP		6. COUNTY		7. CITY		8. STATE		9. ZIP		10. COUNTY		99. CITY		100. STATE	
1. NAME OF PROJECT		2. ADDRESS		3. CITY		4. STATE		5. ZIP		6. COUNTY		7. CITY		8. STATE		9. ZIP		10. COUNTY		11. CITY		12. STATE		13. ZIP		14. COUNTY		15. CITY		16. STATE		17. ZIP		18. COUNTY		19. CITY		20. STATE		21. ZIP		22. COUNTY		23. CITY		24. STATE		25. ZIP		26. COUNTY		27. CITY		28. STATE		29. ZIP		30. COUNTY		31. CITY		32. STATE		33. ZIP		34. COUNTY		35. CITY		36. STATE		37. ZIP		38. COUNTY		39. CITY		40. STATE		41. ZIP		42. COUNTY		43. CITY		44. STATE		45. ZIP		46. COUNTY		47. CITY		48. STATE		49. ZIP		50. COUNTY		51. CITY		52. STATE		53. ZIP		54. COUNTY		55. CITY		56. STATE		57. ZIP	

		PROVIDE		PROVIDE
--	--	---------	--	---------

[illegible]


100%				
75%				
50%				
25%				
0%				

[illegible]


--	--	--	--	--

PROPOSED RESIDENTIAL AFFORDABLE HOUSING (RAH) BUILDING PLAN ON FINAL T.P.S NO-43 (JAHANGIRABAD), BLOCK NO-97, F.P. NO-34 PAIKEE NORTH SIDE SUB DIVISION - 2,
 OP NO-34, MOJE- JAHANGIRABAD, SURAT.


Permission for sub development/alteration under the provisions of the Gujarat Town Planning and Construction Code, 1964 (G.T.P.C.C.) No. 19 of 1964, dated 19/01/1964, is granted for the proposed development of the site. The development is to be carried out in accordance with the provisions of the G.T.P.C.C. No. 19 of 1964, dated 19/01/1964, and the provisions of the G.T.P.C.C. No. 19 of 1964, dated 19/01/1964. The development is to be carried out in accordance with the provisions of the G.T.P.C.C. No. 19 of 1964, dated 19/01/1964, and the provisions of the G.T.P.C.C. No. 19 of 1964, dated 19/01/1964.

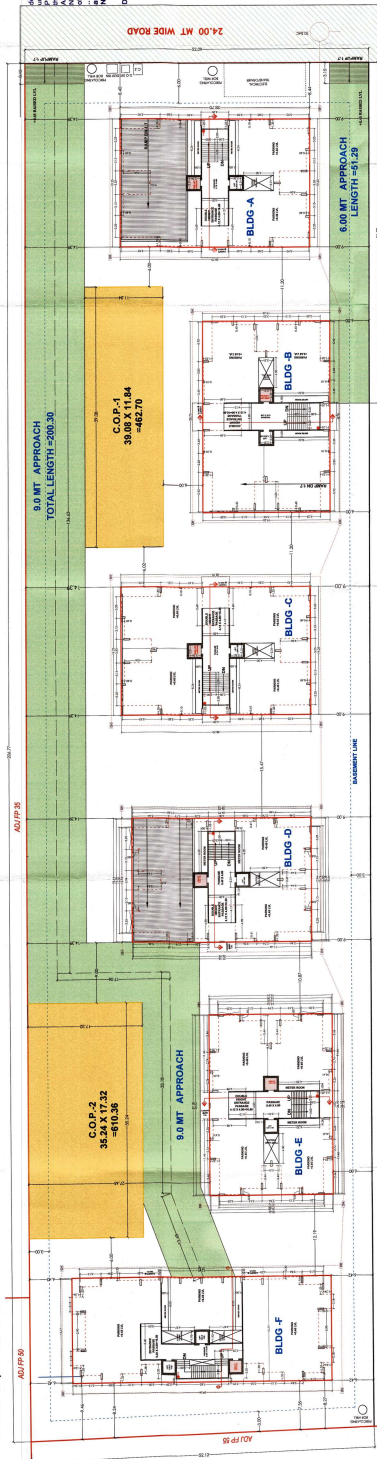

GROUND FL LAYOUT PLAN

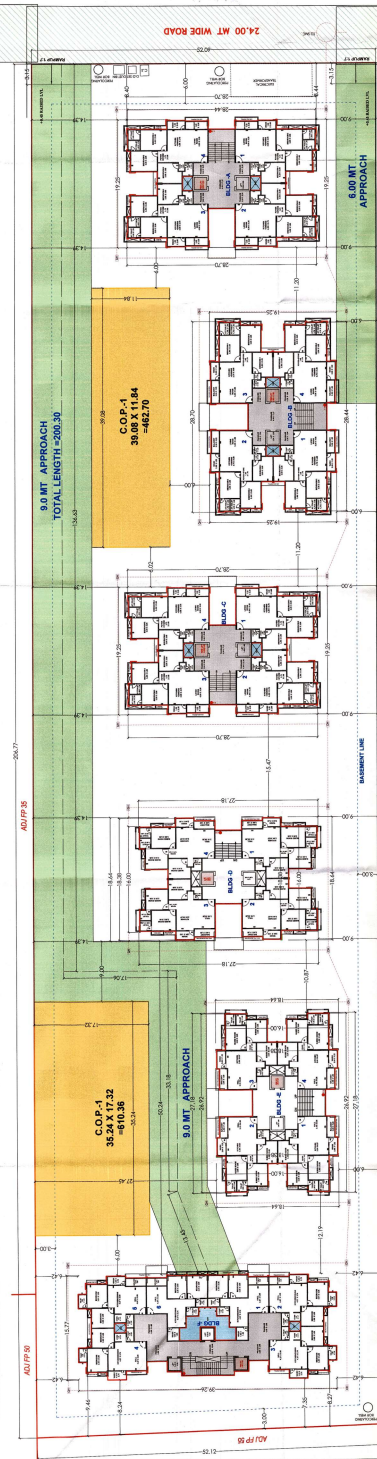

TYPICAL FL LAYOUT PLAN

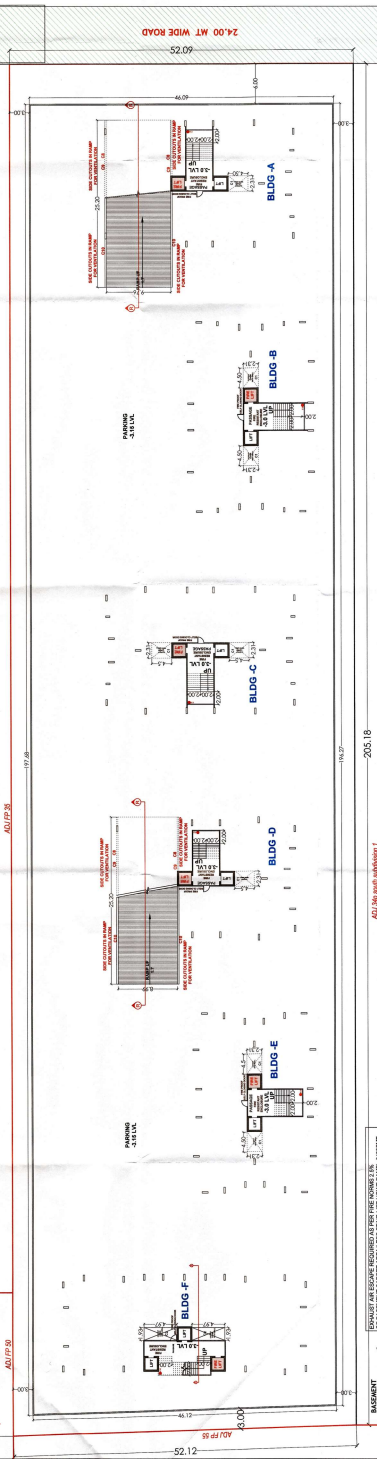

BASEMENT PLAN



SECTION A-A



BASEMENT PLAN



BASEMENT PLAN


YOUNESHA BAKSHI KOTIA
 ARCHITECT

YOUNESHA BAKSHI KOTIA
 ARCHITECT

YOUNESHA BAKSHI KOTIA
 ARCHITECT

YOUNESHA BAKSHI KOTIA
 ARCHITECT


YOUNESHA BAKSHI KOTIA
 ARCHITECT

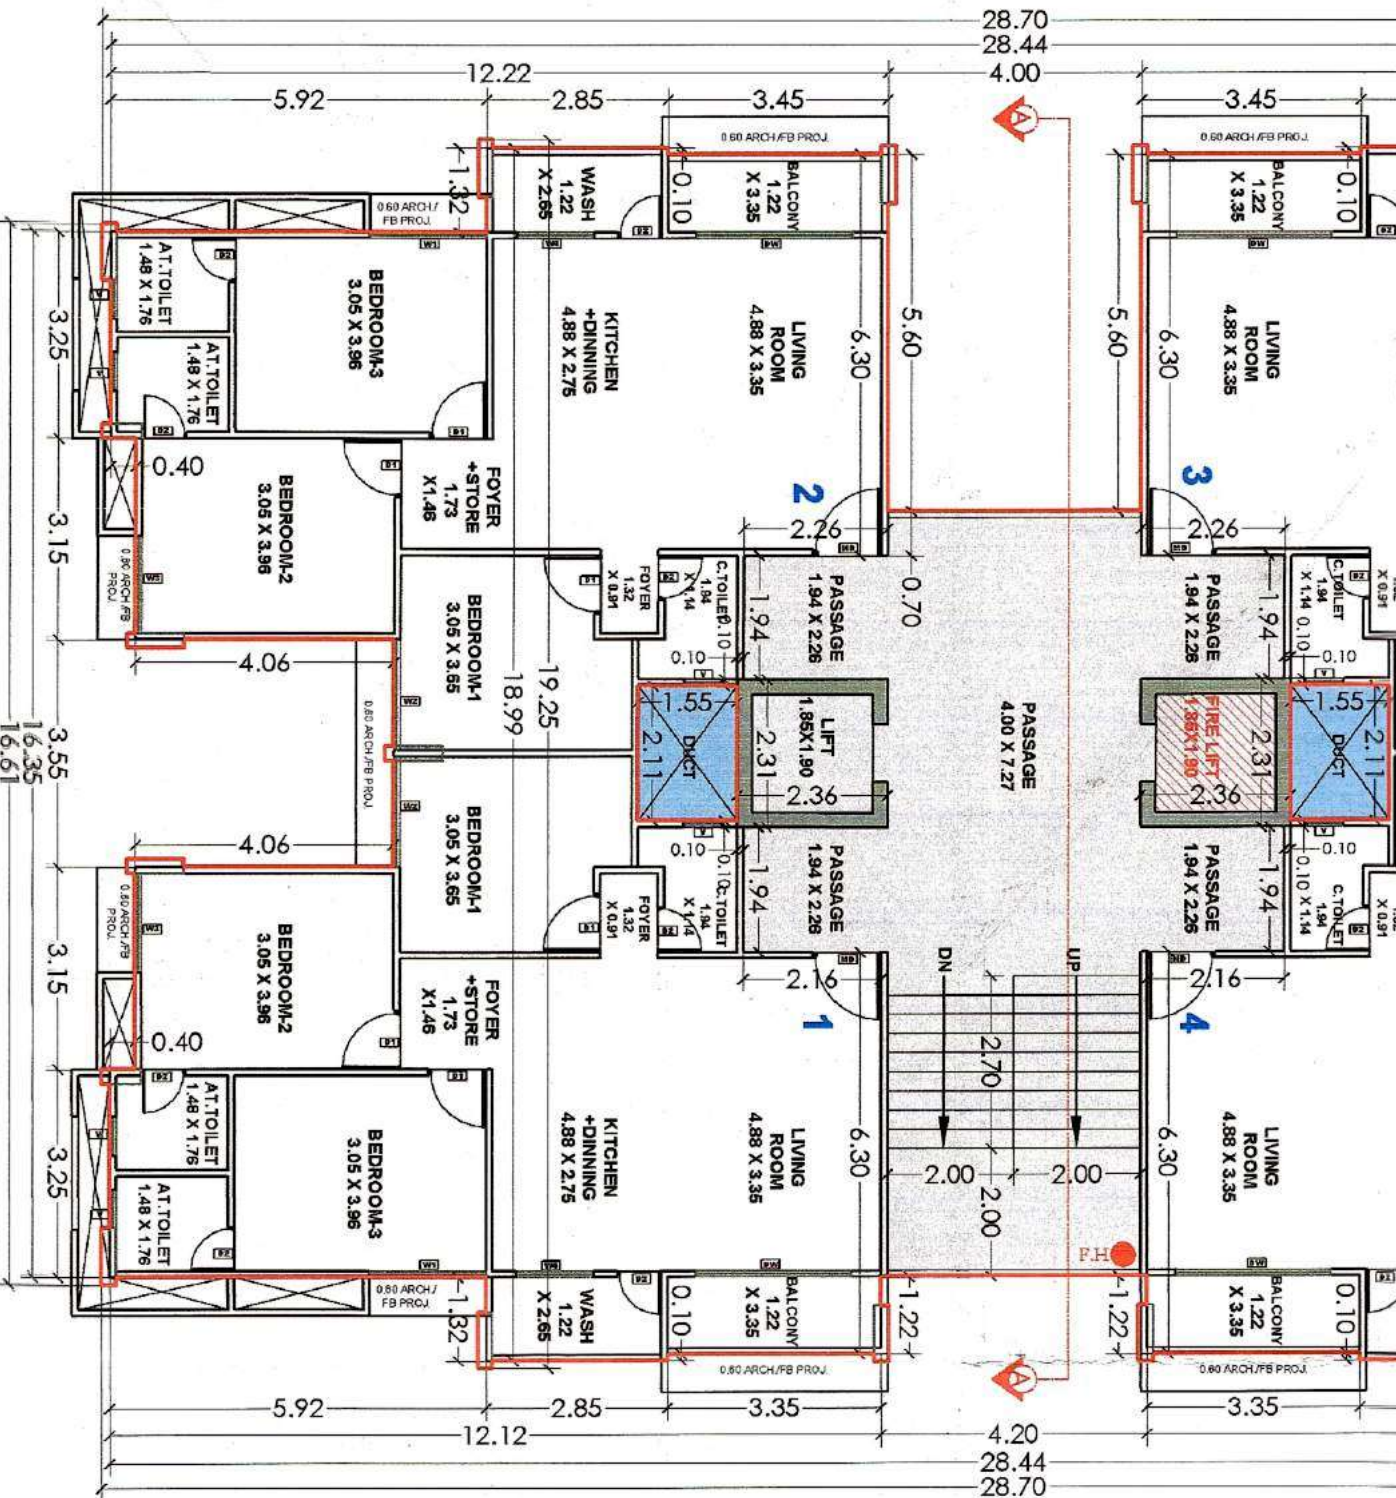


TYPICAL FLOOR PLAN (3RD,4TH,5TH,7TH,8TH,10TH,11TH,12TH)
 (+9.71,+12.65,+15.59,+21.47,+24.41,+30.29,+33.23,+36.17 LVL)

TYPICAL FLOOR PLAN (13TH,14TH,15TH,16TH,17TH,18TH)
 (+18.17,+21.11,+24.05,+26.99,+29.93,+32.87,+35.81,+38.75)

PROPOSED RESIDENTIAL AFFORDABLE HOUSING

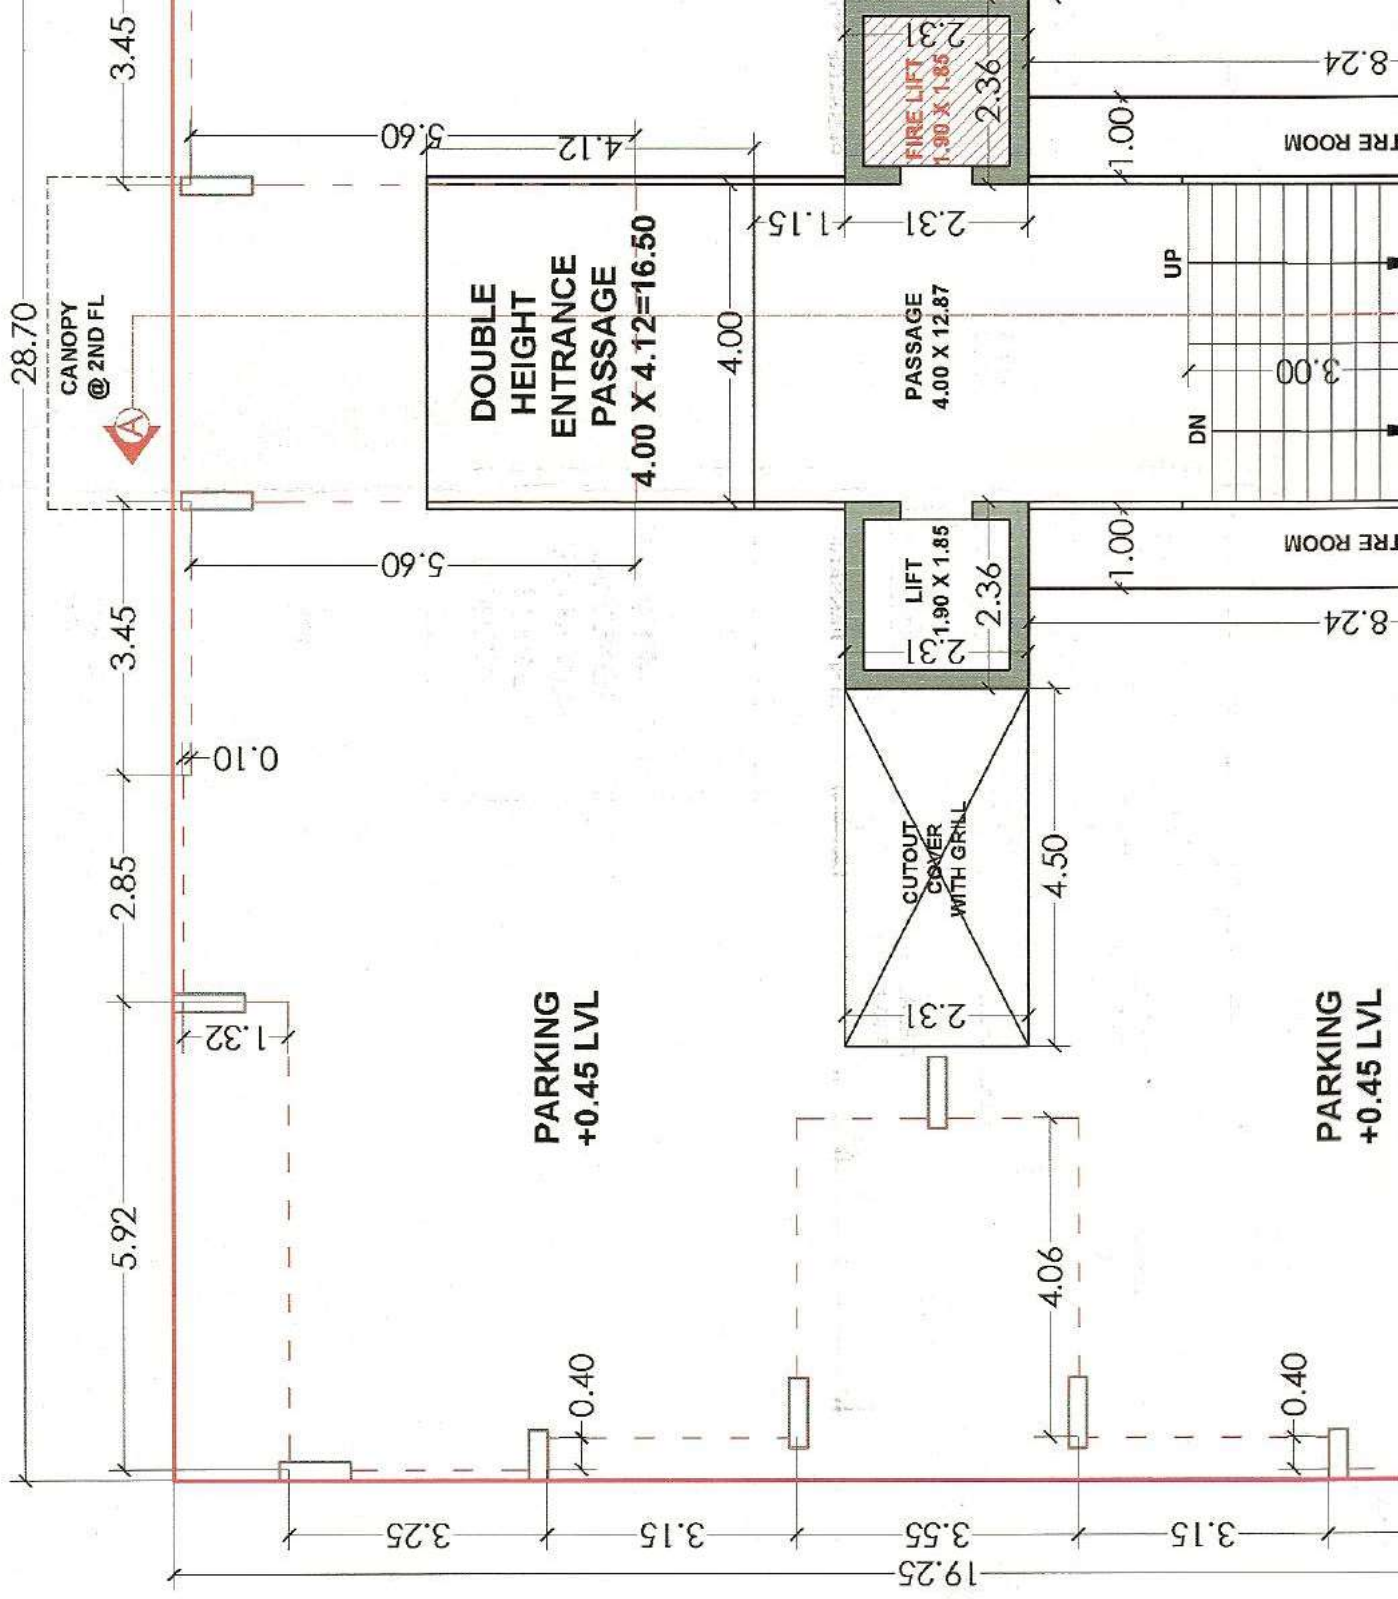

TYPICAL FLOOR PLAN (3RD,4TH,5TH,7TH,8TH,10TH,11TH,12TH)
 (+9.71,+12.65,+15.59,+21.47,+24.41,+30.29,+33.23,+36.17 LVL)

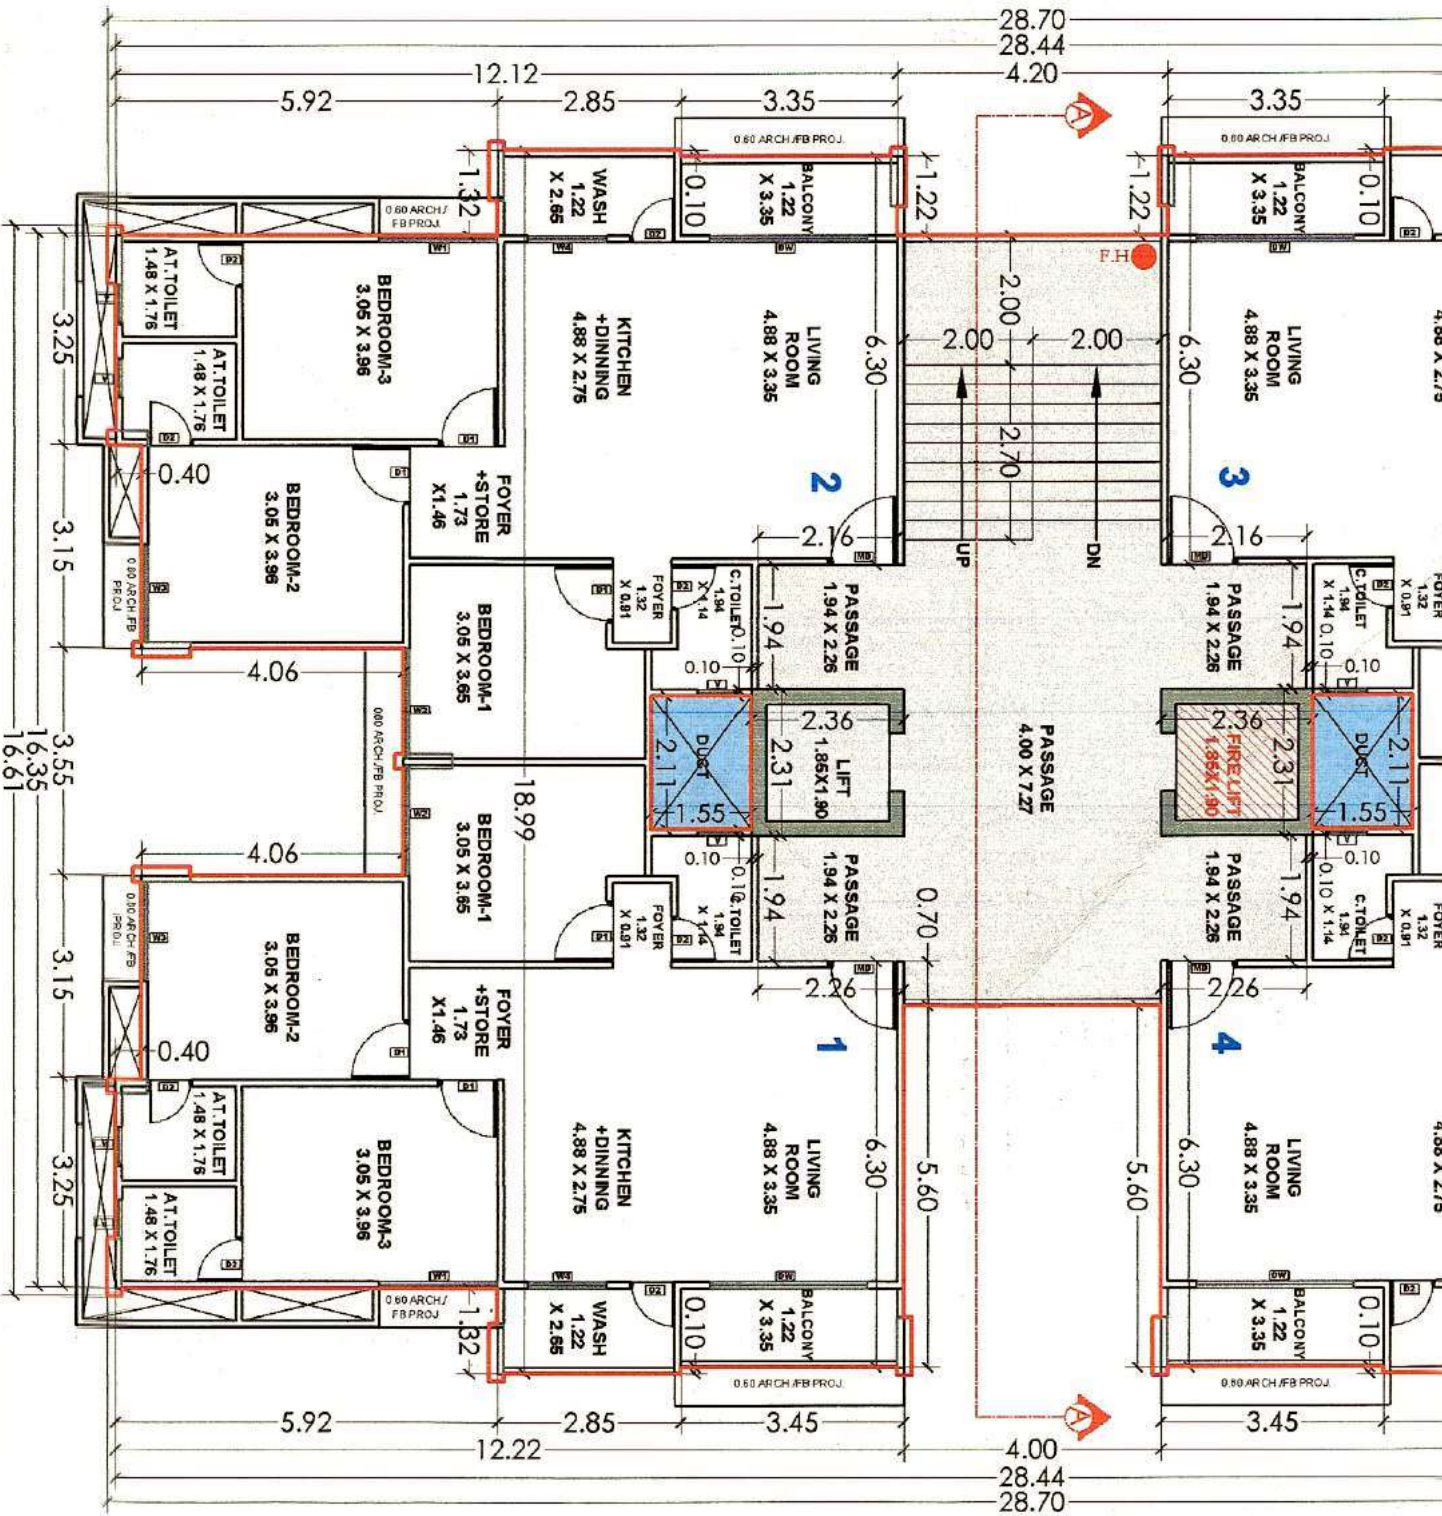

TYPICAL FLOOR PLAN (13TH,14TH,15TH,16TH,17TH,18TH,19TH,20TH)
 (+18.53,+21.47,+24.41,+27.35,+30.29,+33.23,+36.17 LVL)

