


30M WIDE ROAD

6' TALL / 1830MM HIGH TALL COMPOUND WALL FROM INTERNAL ROAD FFL

ROAD AS WELL.

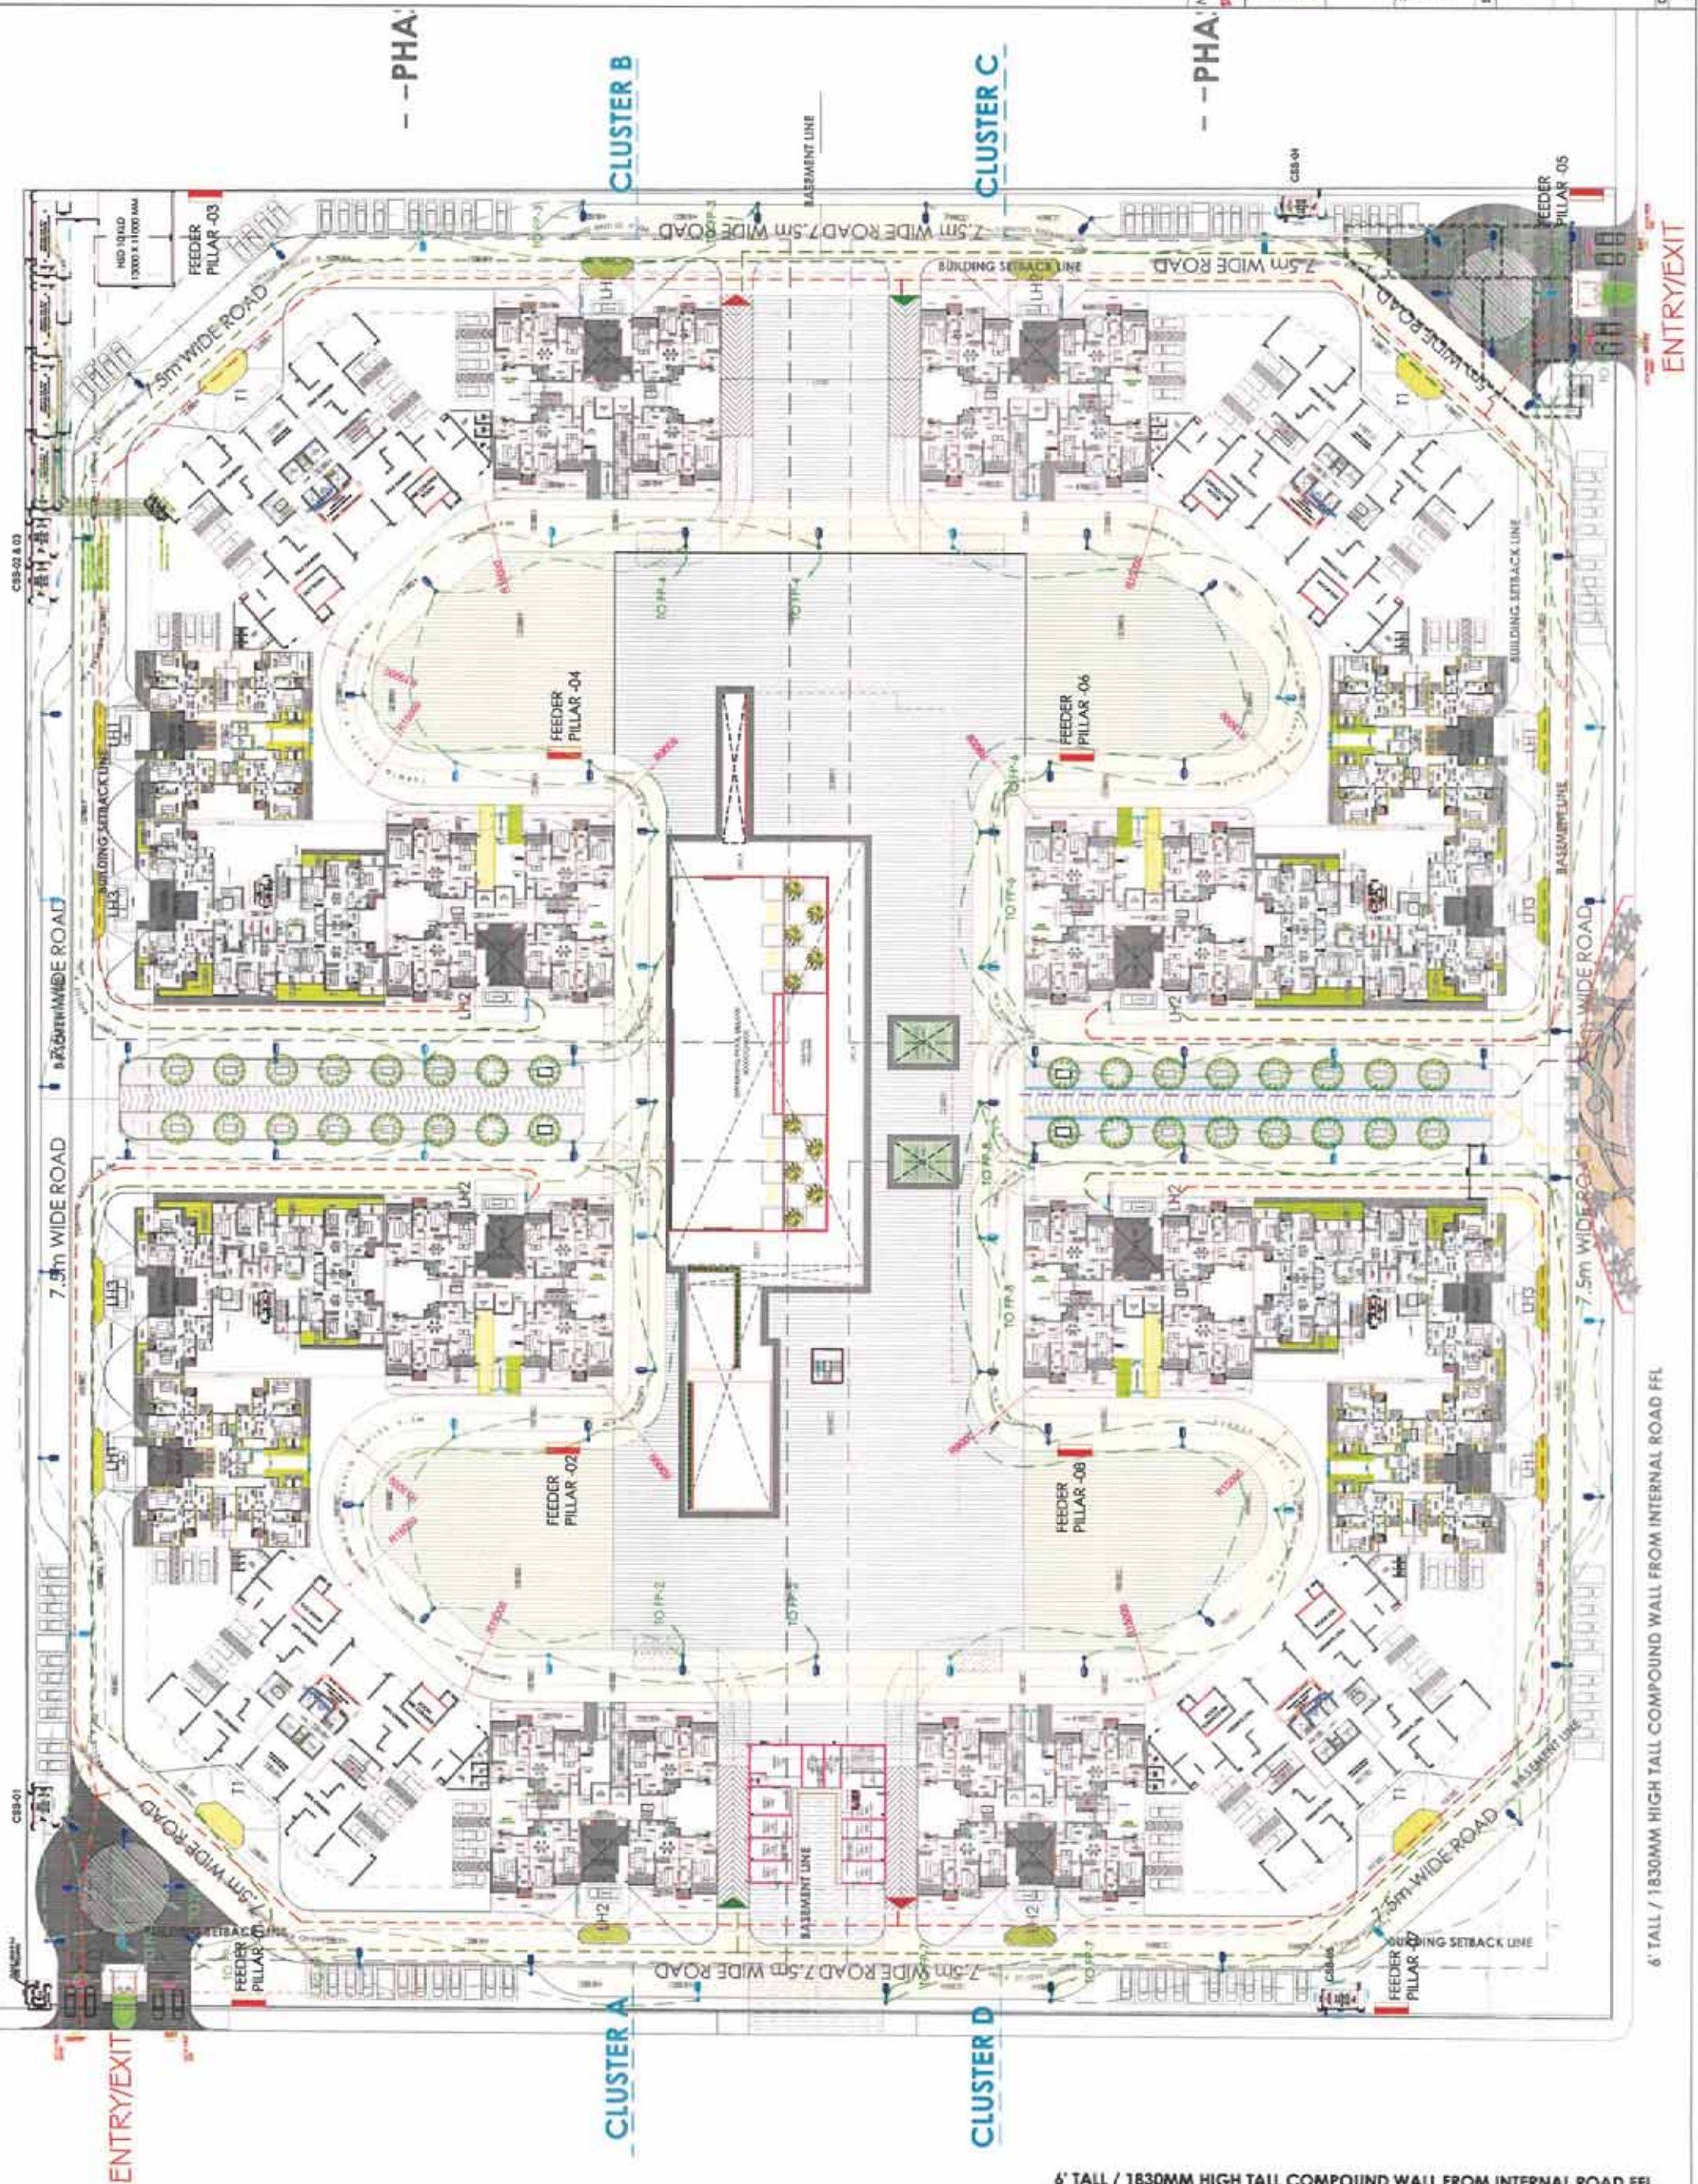

SYMBOL	DESCRIPTION
[Symbol]	ENTRY/EXIT
[Symbol]	FEEDER PILLAR
[Symbol]	BUILDING SETBACK LINE
[Symbol]	BASEMENT LINE
[Symbol]	7.5m WIDE ROAD
[Symbol]	30m WIDE ROAD
[Symbol]	ENTRY/EXIT
[Symbol]	FEEDER PILLAR
[Symbol]	BUILDING SETBACK LINE
[Symbol]	BASEMENT LINE
[Symbol]	7.5m WIDE ROAD
[Symbol]	30m WIDE ROAD

MEP CONSULTANT

SUNE NATYAR CONSULTING ENGINEERS LLP

Head Office: 201, 202, 203, 1000

PROJECT TITLE

SUBMISSION DRAWINGS

SITE PLAN ELECTRICAL LAYOUT

OWNER'S SIGN

ARCHITECT'S SIGN



SHEET TITLE

ENTRY/EXIT

MEP CONSULTANT

SUNE NATYAR CONSULTING ENGINEERS LLP

Head Office: 201, 202, 203, 1000

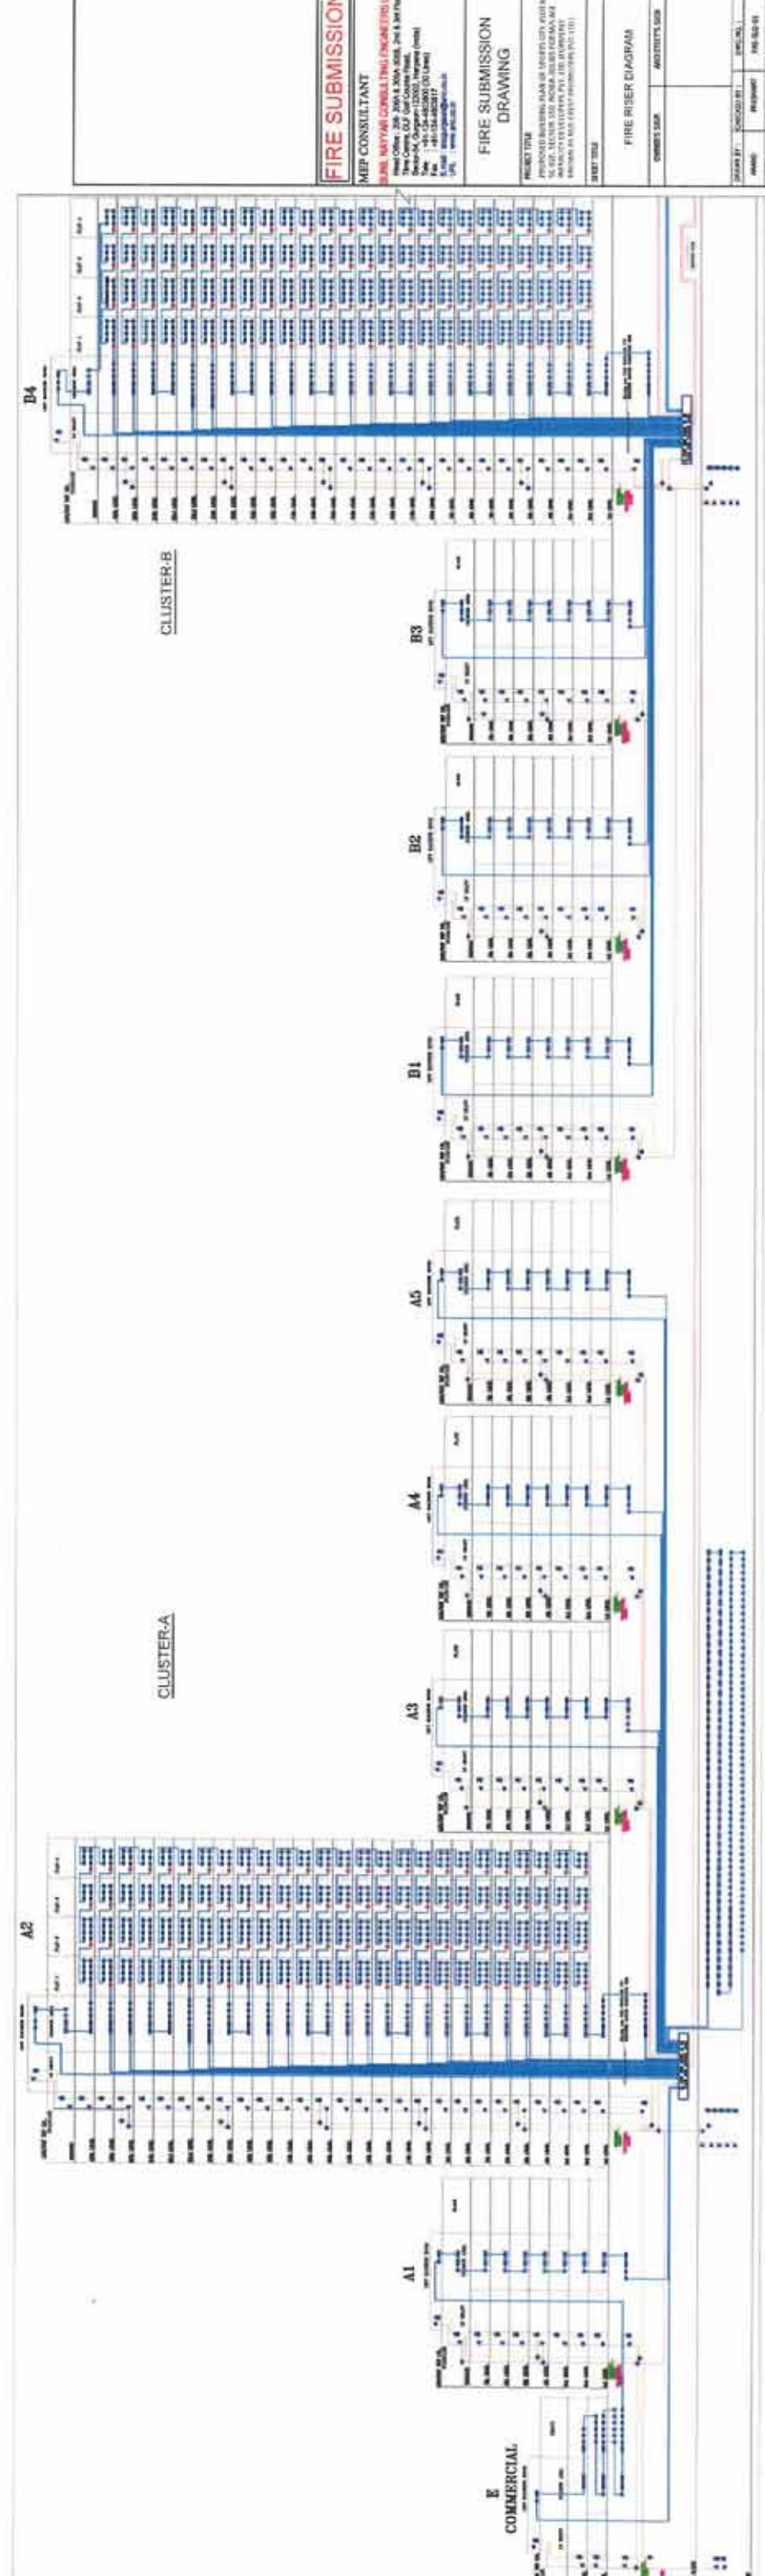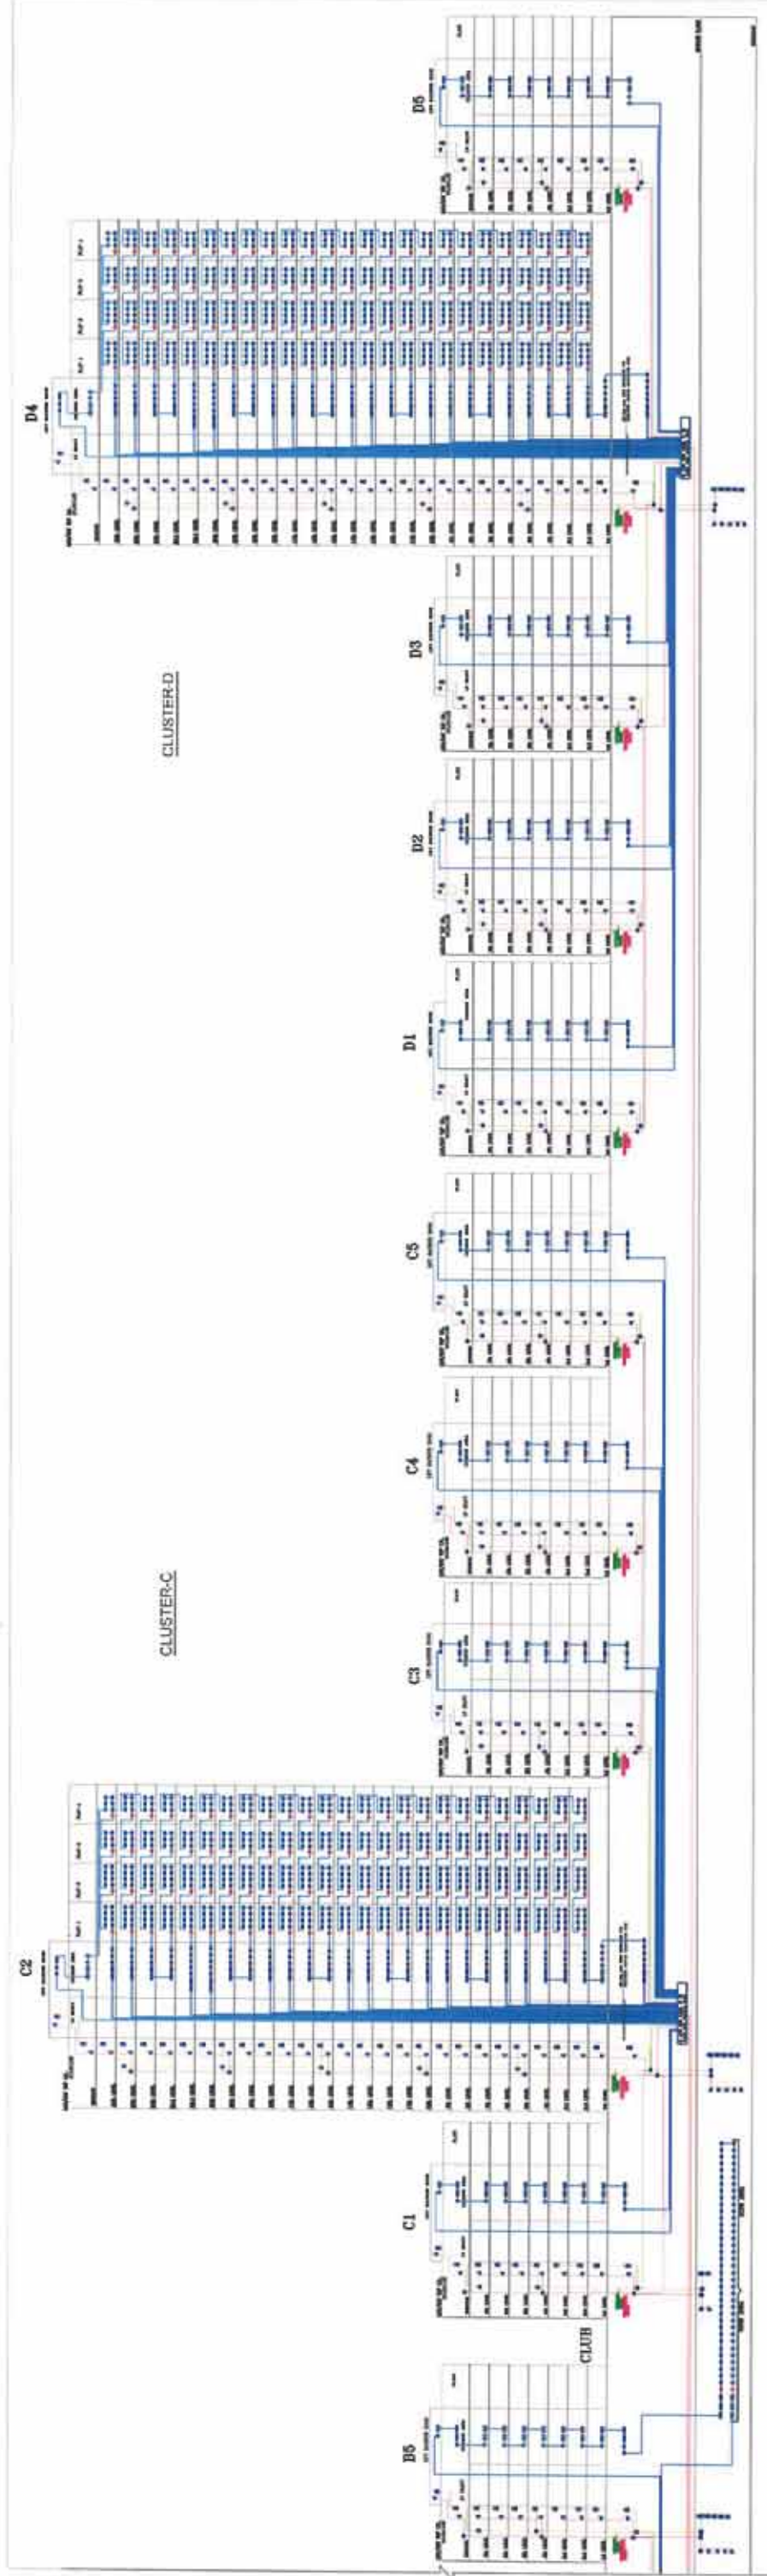

ROAD AS WELL.

30M WIDE ROAD

SEWERAGE MANHOLE	SEWERAGE PIPE
LEGEND: GARDEN HYDRANT	
DESCRIPTION	SYMBOL
GARDEN HYDRANT WATER SUPPLY PIPE	—
GARDEN HYDRANT	—
WATER METER	—
FLUSHING WATER SUPPLY PIPE	—

LEGEND: GARDEN HYDRANT

DESCRIPTION	SYMBOL
GARDEN HYDRANT WATER SUPPLY PIPE	—
GARDEN HYDRANT	—
WATER METER	—
FLUSHING WATER SUPPLY PIPE	—

30M WIDE ROAD

2500 SEWERAGE PIPE
SLOPE=1:190

2500 SEWERAGE PIPE
SLOPE=1:190

2500 SEWERAGE PIPE
SLOPE=1:190

2500 SEWERAGE PIPE
SLOPE=1:190


2500 SEWERAGE PIPE
SLOPE=1:190

2500 SEWERAGE PIPE
SLOPE=1:190

6' TALL / 1830MM HIGH TALL COMPOUND WALL FROM INTERNAL ROAD FFL

DUAL PLUMBING SITE PLAN

ENTRY/EXIT

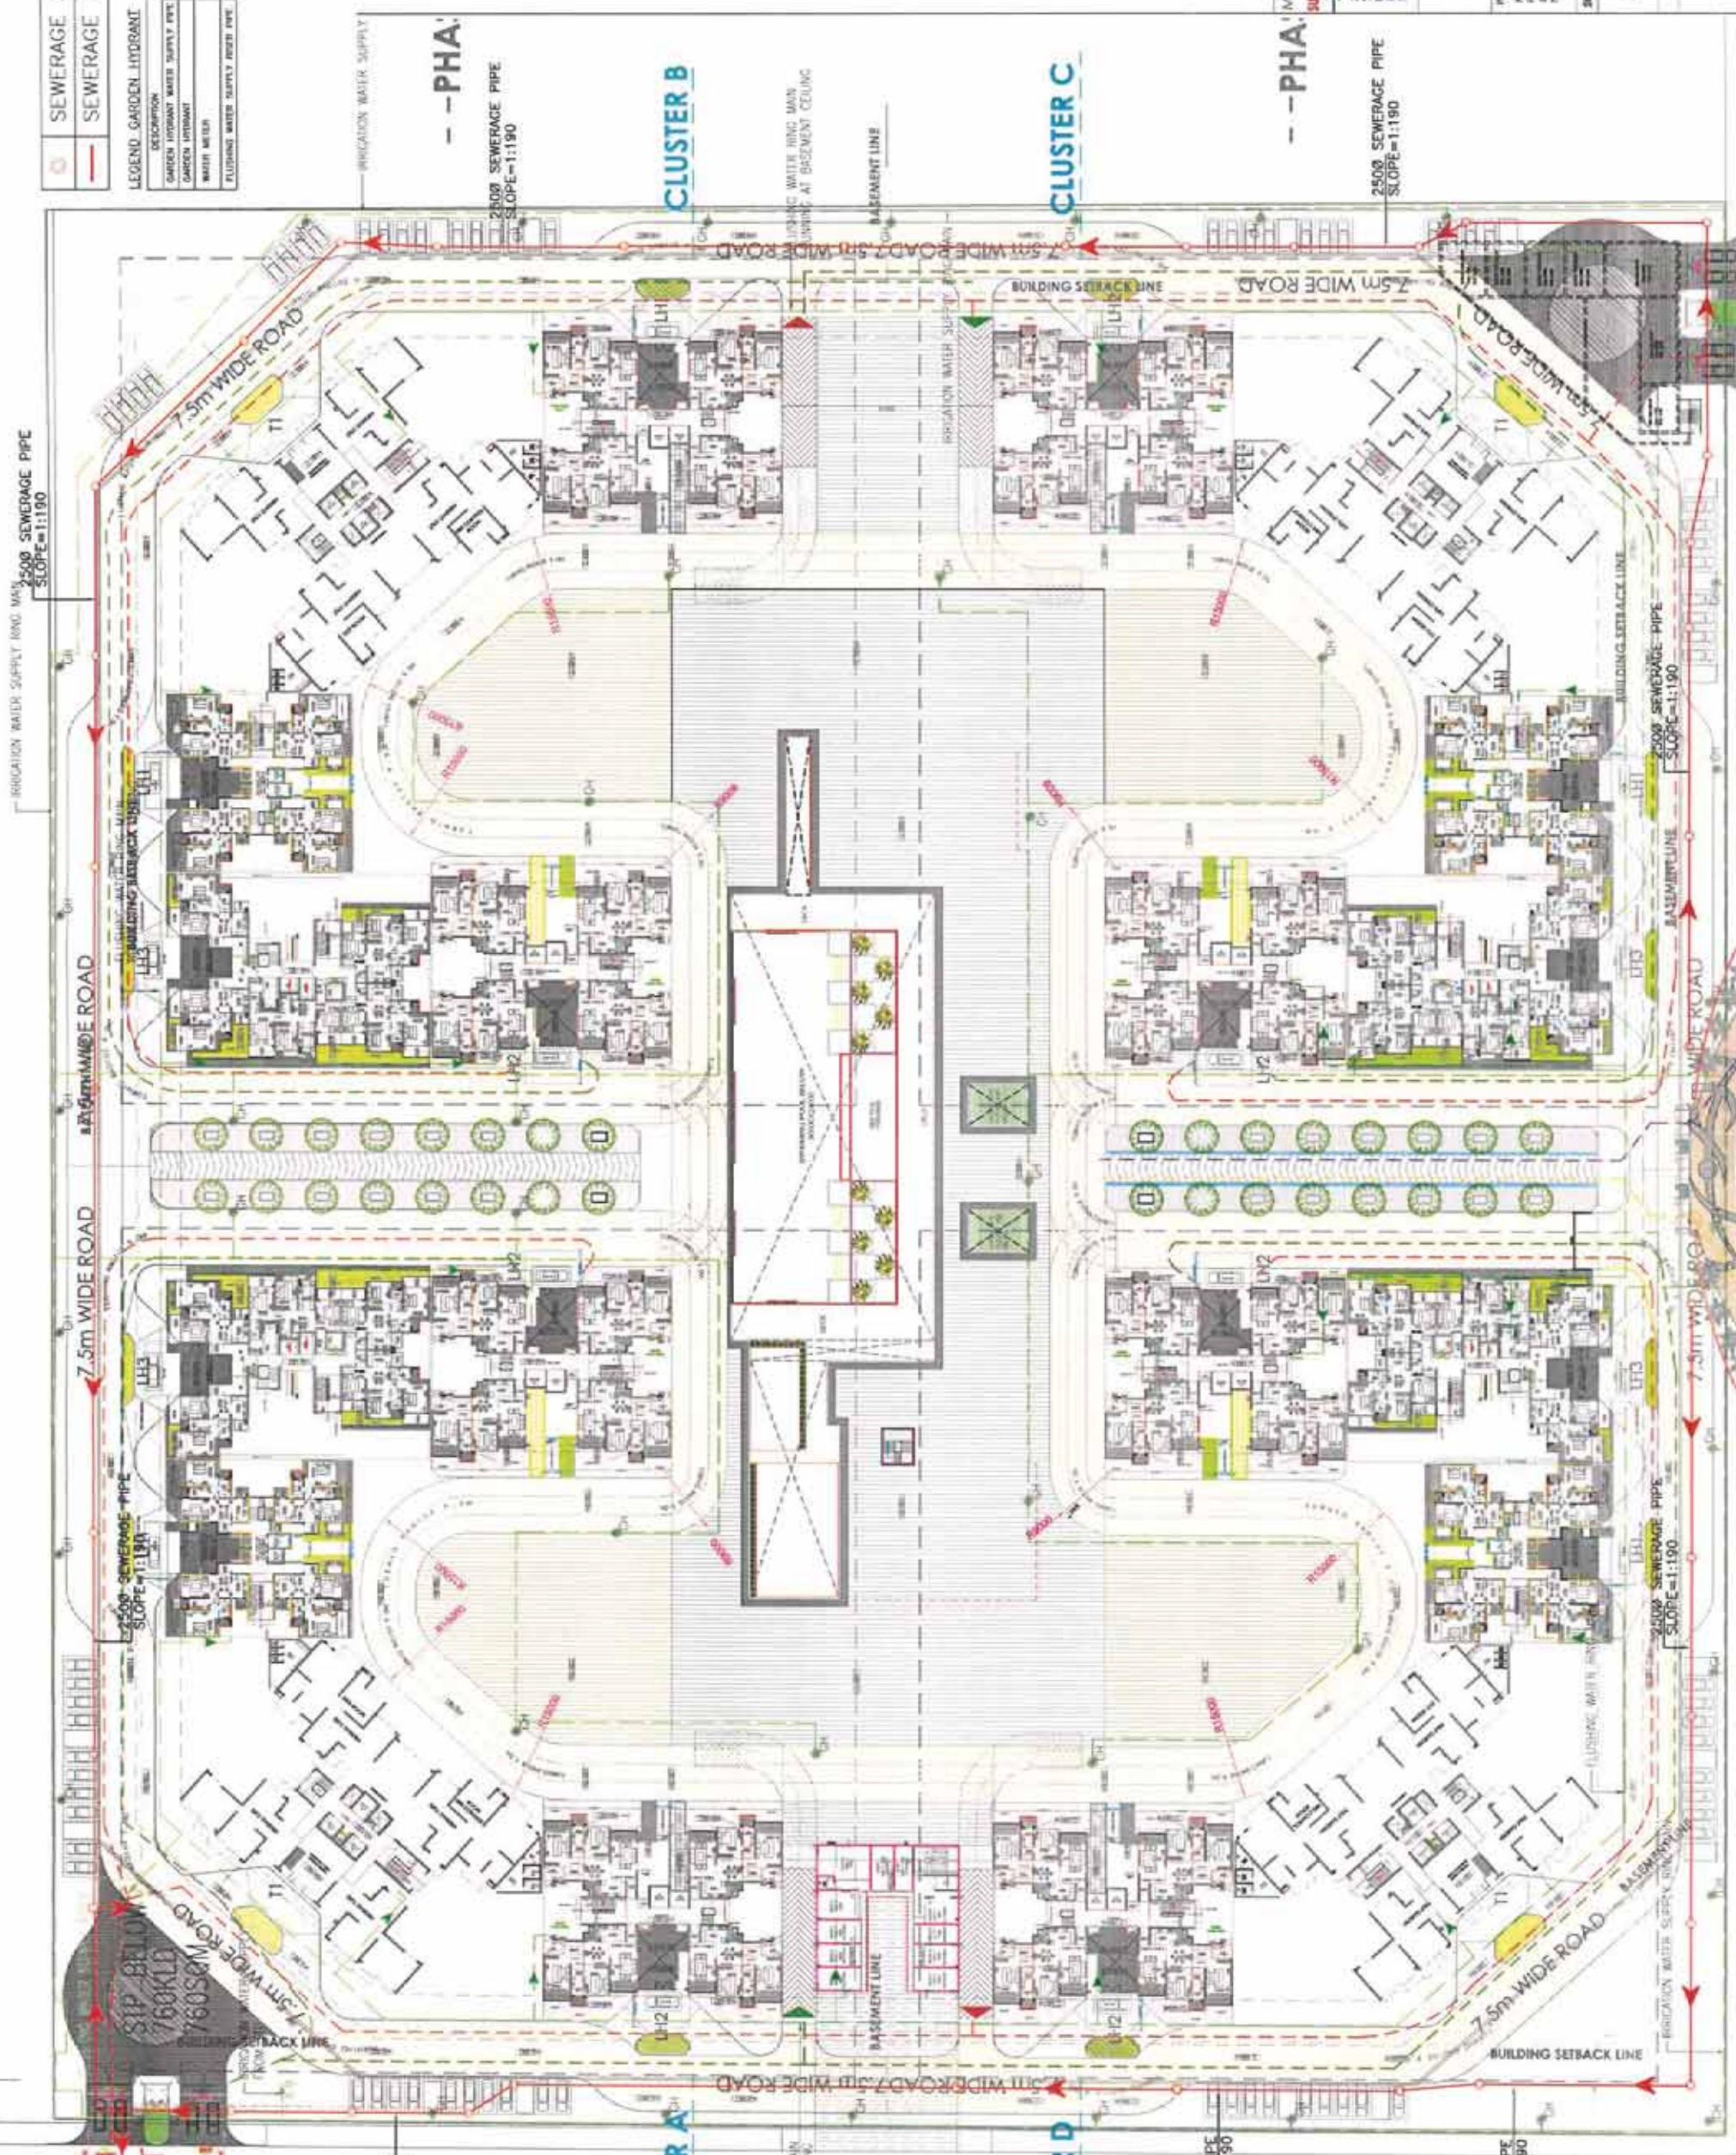

2500 SEWERAGE PIPE
SLOPE=1:190

2500 SEWERAGE PIPE
SLOPE=1:190

2500 SEWERAGE PIPE
SLOPE=1:190

2500 SEWERAGE PIPE
SLOPE=1:190

MEP CONSULTANT

JUNE NAYYAR CONSULTING ENGINEERS LLP
Head Office: 201, 202, 203, 1000.

SUBMISSION
DRAWINGS

PROJECT TITLE
M/S ACE INFRASTRUCTURE DEVELOPERS PVT. LTD.
PLOT NO. - 40C-02F
REG. NO. - 40C-02F
NODA-201301

SHEET TITLE

DUAL PLUMBING LAYOUT

ARCHITECT'S SIGN

DRAWN BY: CHECKED BY: DATE: NO. 1

