


SECTION


ELEVATION

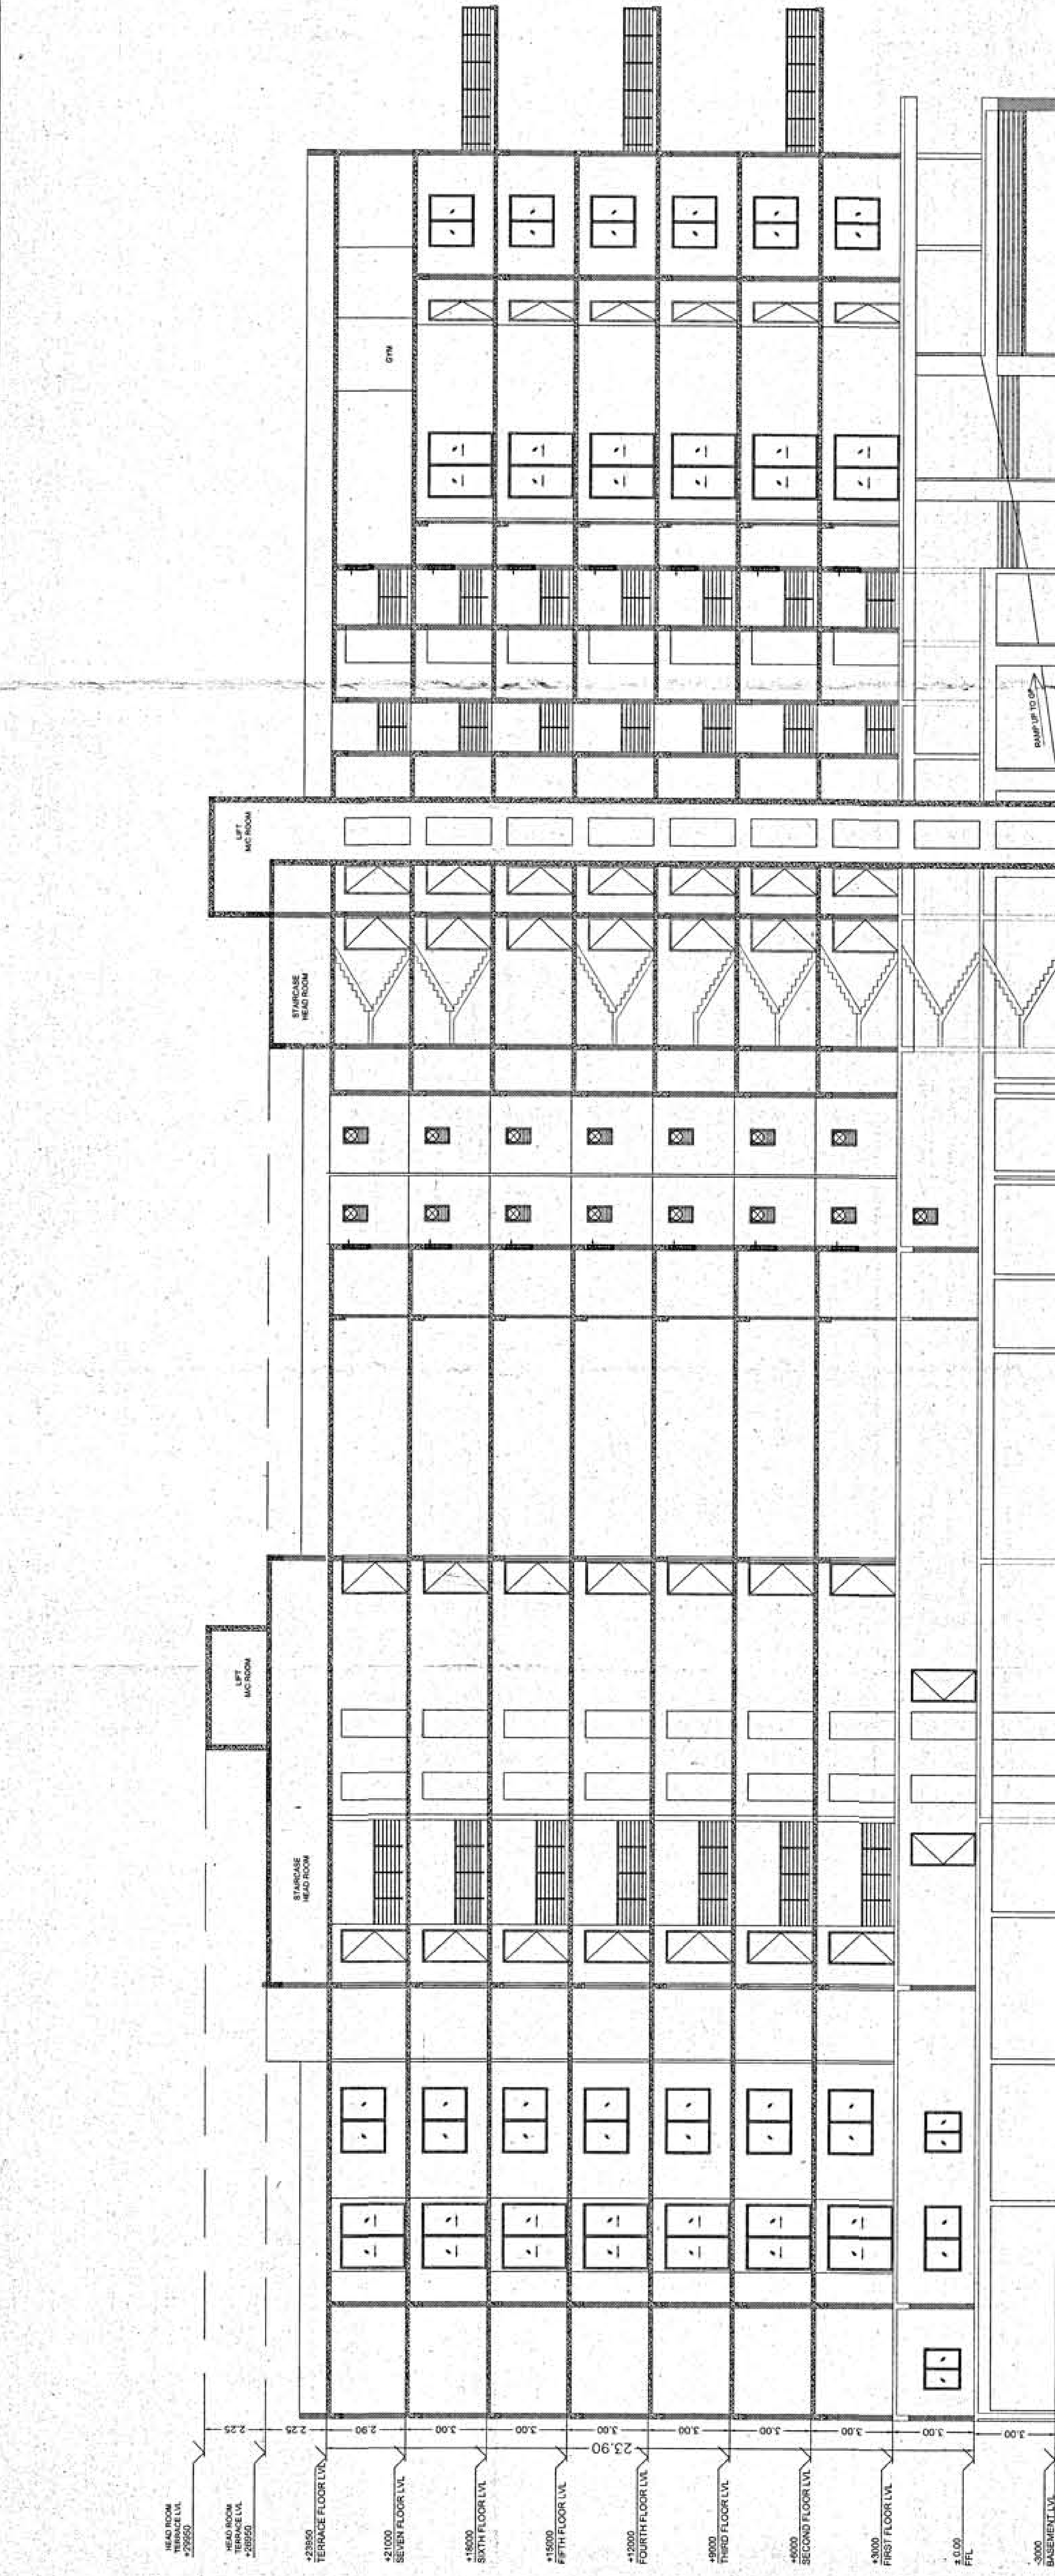


FLOOR	SIZE	AREA	TOTAL AREA
FIRST FLOOR	1,00,12,19,11	1,25	6,30
SECOND FLOOR	1,00,12,19,11	1,25	7,55
THIRD FLOOR	1,00,12,19,11	1,25	8,80
FOURTH FLOOR	1,00,12,19,11	1,25	10,05
FIFTH FLOOR	1,00,12,19,11	1,25	11,30
SIXTH FLOOR	1,00,12,19,11	1,25	12,55
SEVENTH FLOOR	1,00,12,19,11	1,25	13,80
EIGHTH FLOOR	1,00,12,19,11	1,25	15,05
NINTH FLOOR	1,00,12,19,11	1,25	16,30
TENTH FLOOR	1,00,12,19,11	1,25	17,55
ELEVENTH FLOOR	1,00,12,19,11	1,25	18,80
Twelfth Floor	1,00,12,19,11	1,25	20,05
Thirteenth Floor	1,00,12,19,11	1,25	21,30
Fourteenth Floor	1,00,12,19,11	1,25	22,55
Fifteenth Floor	1,00,12,19,11	1,25	23,80
Sixteenth Floor	1,00,12,19,11	1,25	25,05
Seventeenth Floor	1,00,12,19,11	1,25	26,30
Eighteenth Floor	1,00,12,19,11	1,25	27,55
Nineteenth Floor	1,00,12,19,11	1,25	28,80
Twentieth Floor	1,00,12,19,11	1,25	30,05
Basement	1,00,12,19,11	1,25	31,30
Basement 2	1,00,12,19,11	1,25	32,55
Basement 3	1,00,12,19,11	1,25	33,80
Basement 4	1,00,12,19,11	1,25	35,05
Basement 5	1,00,12,19,11	1,25	36,30
Basement 6	1,00,12,19,11	1,25	37,55
Basement 7	1,00,12,19,11	1,25	38,80
Basement 8	1,00,12,19,11	1,25	40,05
Basement 9	1,00,12,19,11	1,25	41,30
Basement 10	1,00,12,19,11	1,25	42,55
Basement 11	1,00,12,19,11	1,25	43,80
Basement 12	1,00,12,19,11	1,25	45,05
Basement 13	1,00,12,19,11	1,25	46,30
Basement 14	1,00,12,19,11	1,25	47,55
Basement 15	1,00,12,19,11	1,25	48,80
Basement 16	1,00,12,19,11	1,25	50,05
Basement 17	1,00,12,19,11	1,25	51,30
Basement 18	1,00,12,19,11	1,25	52,55
Basement 19	1,00,12,19,11	1,25	53,80
Basement 20	1,00,12,19,11	1,25	55,05
Basement 21	1,00,12,19,11	1,25	56,30
Basement 22	1,00,12,19,11	1,25	57,55
Basement 89	1,00,12,19,11	1,25	141,30
Basement 90	1,00,12,19,11	1,25	142,55
Basement 91	1,00,12,19,11	1,25	143,80
Basement 92	1,00,12,19,11	1,25	145,05
Basement 93	1,00,12,19,11	1,25	146,30
Basement 94	1,00,12,19,11	1,25	147,55
Basement 95	1,00,12,19,11	1,25	148,80
Basement 96	1,00,12,19,11	1,25	150,05
Basement 97	1,00,12,19,11	1,25	151,30
Basement 98	1,00,12,19,11	1,25	152,55
Basement 99	1,00,12,19,11	1,25	153,80
Basement 100	1,00,12,19,11	1,25	155,05


NAME	LENGTH	HEIGHT	NO.
W1	1.00	0.00	11
W2	1.00	0.00	12
W3	1.00	0.00	13
W100	1.00	0.00	110

NAME	LENGTH	HEIGHT	NO.
W1	1.00	0.00	11
W2	1.00	0.00	12
W3	1.00	0.00	13
W55	1.00	0.00	65
W56	1.00	0.00	6

 


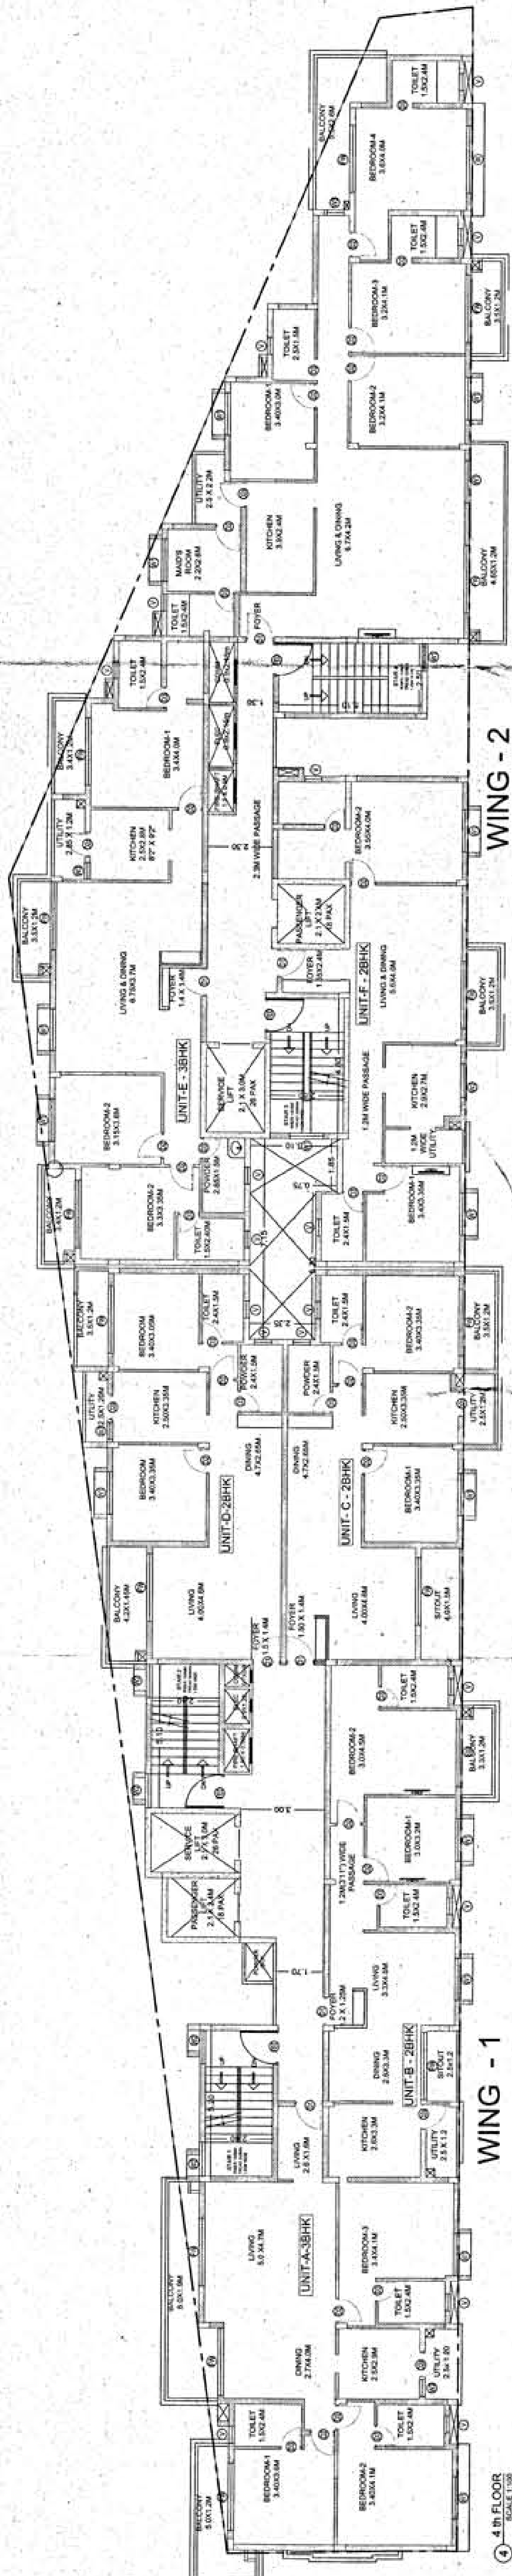



FOURTH FLOOR
No. of Units = 7nos

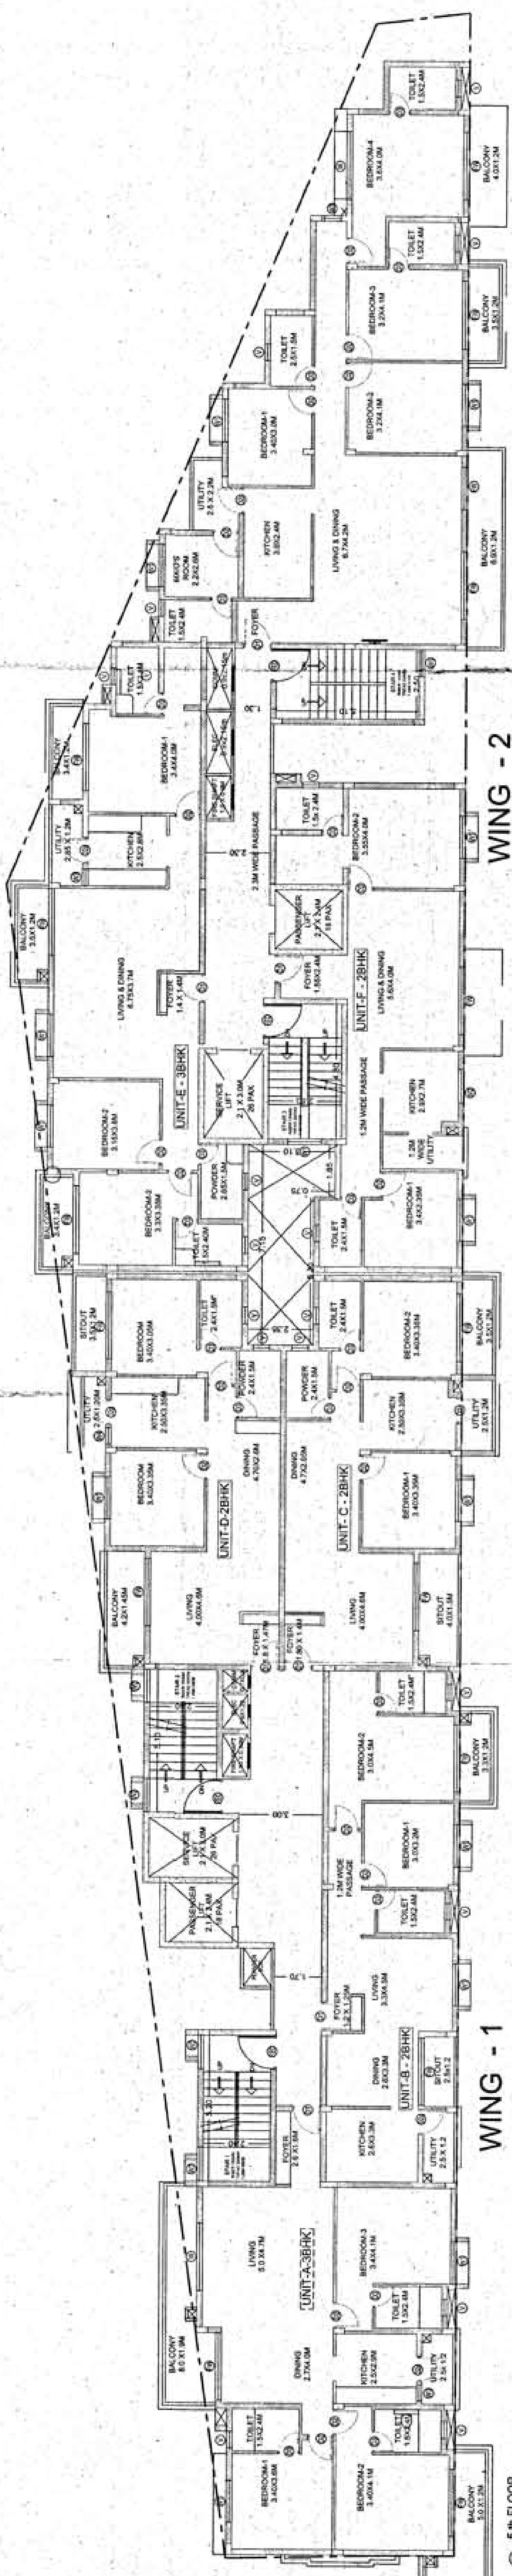

FIFTH FLOOR
No. of Units = 7nos

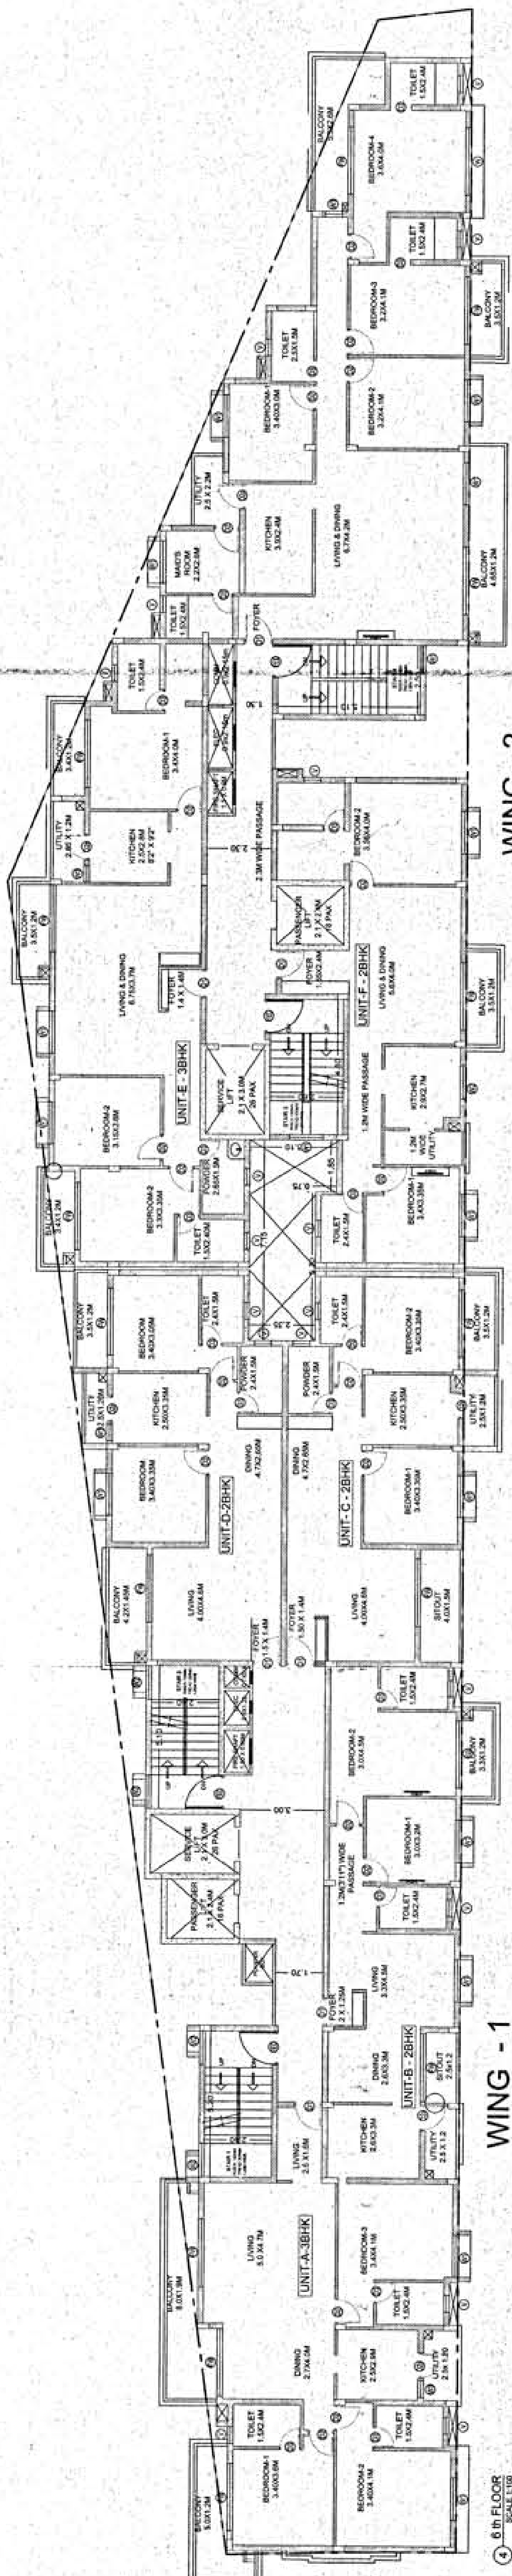

SIXTH FLOOR
No. of Units = 7nos

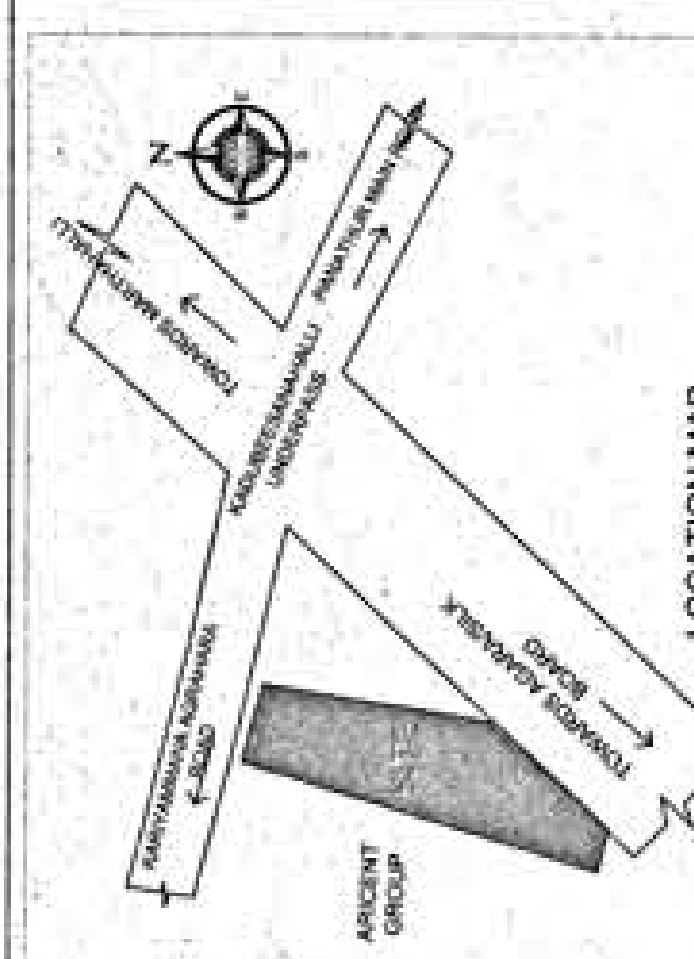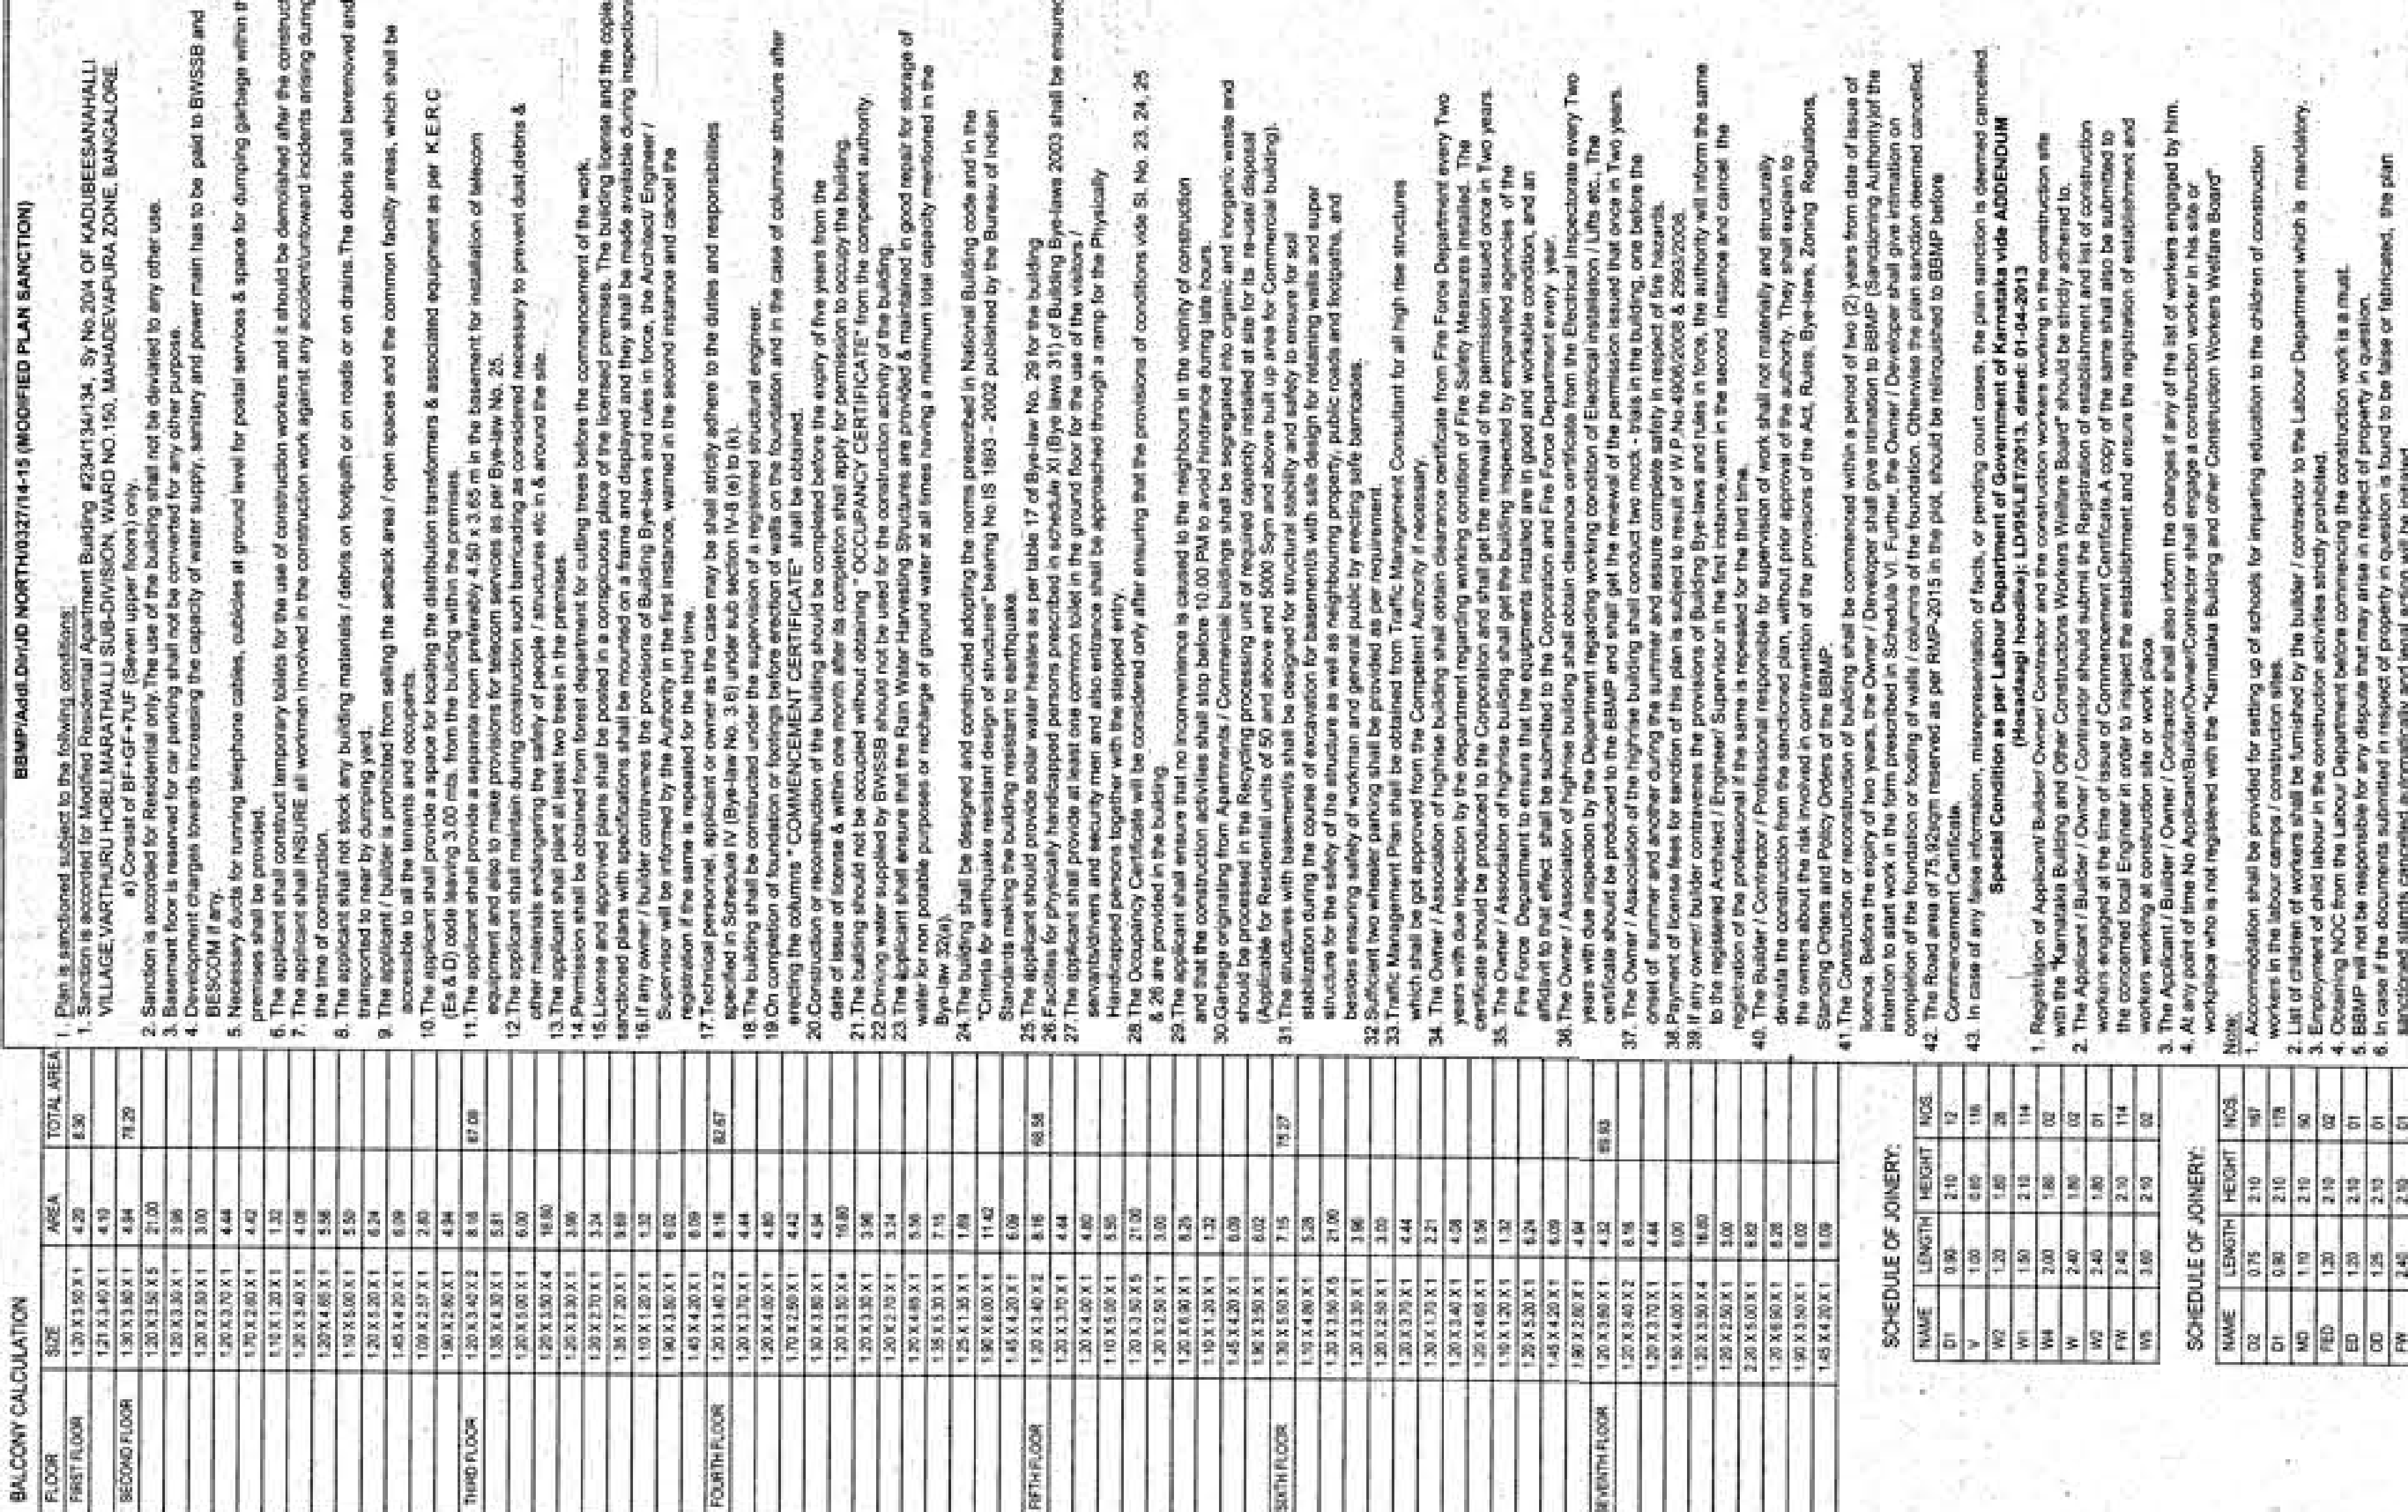[illegible]

 Represented By Authorized Signatory Mr. Gresh Purohita Gresh Purohita 10 Pappiah Reddy (Khaas Housh) Sec-113, 4E-367/2012-13	M/s LGCL Urban Homes India LLP
 Represented By Mr. Gresh Purohita Gresh Purohita 10 Pappiah Reddy (Khaas Housh) Sec-113, 4E-367/2012-13	LGCL Urban Homes India LLP

[illegible][illegible]

Townsend No.	Cover Area other than Townsend
0.00	0.00
0.05	0.00
0.10	154.04
0.20	0.00
0.30	0.00
0.40	0.00
0.50	0.00
0.60	0.00
0.70	0.00
0.80	0.00
0.90	0.00
1.00	0.00
1.10	0.00
1.20	20.48
1.30	20.48
03/17/96
Ft.
44000000
J-101

 FOURTH FLOOR PLAN.	SCALE: 1:100
Sheet - 04 of 06	

