

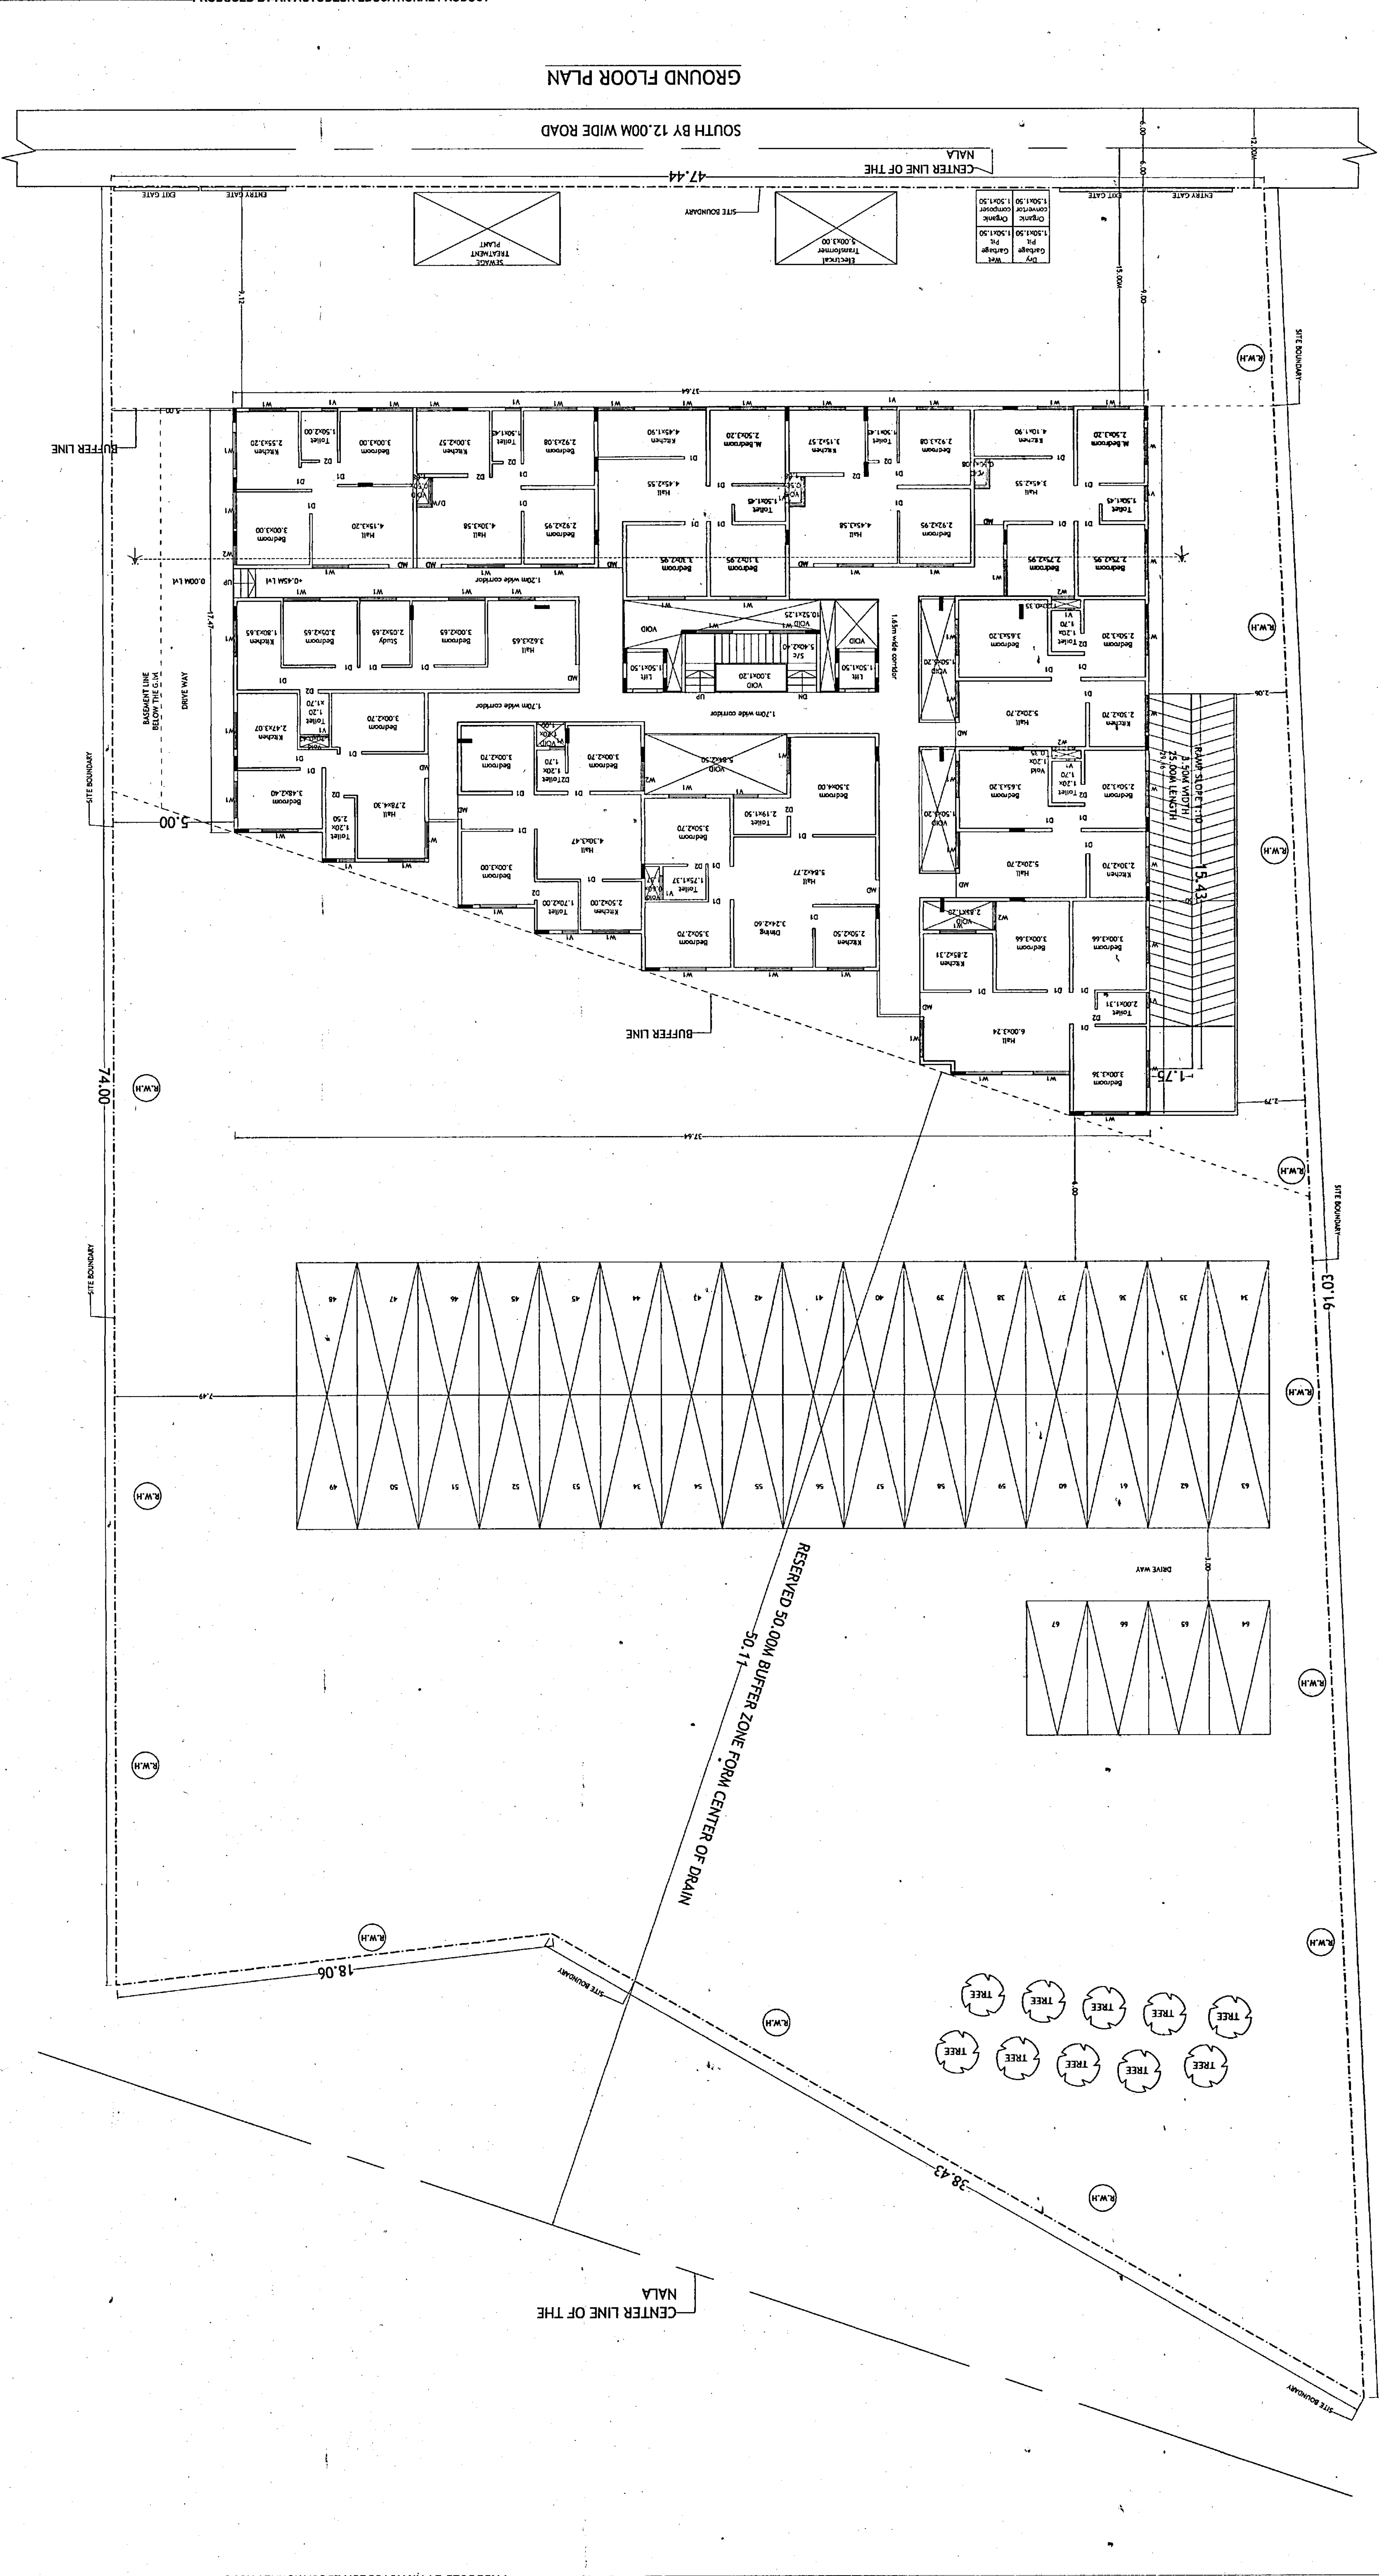
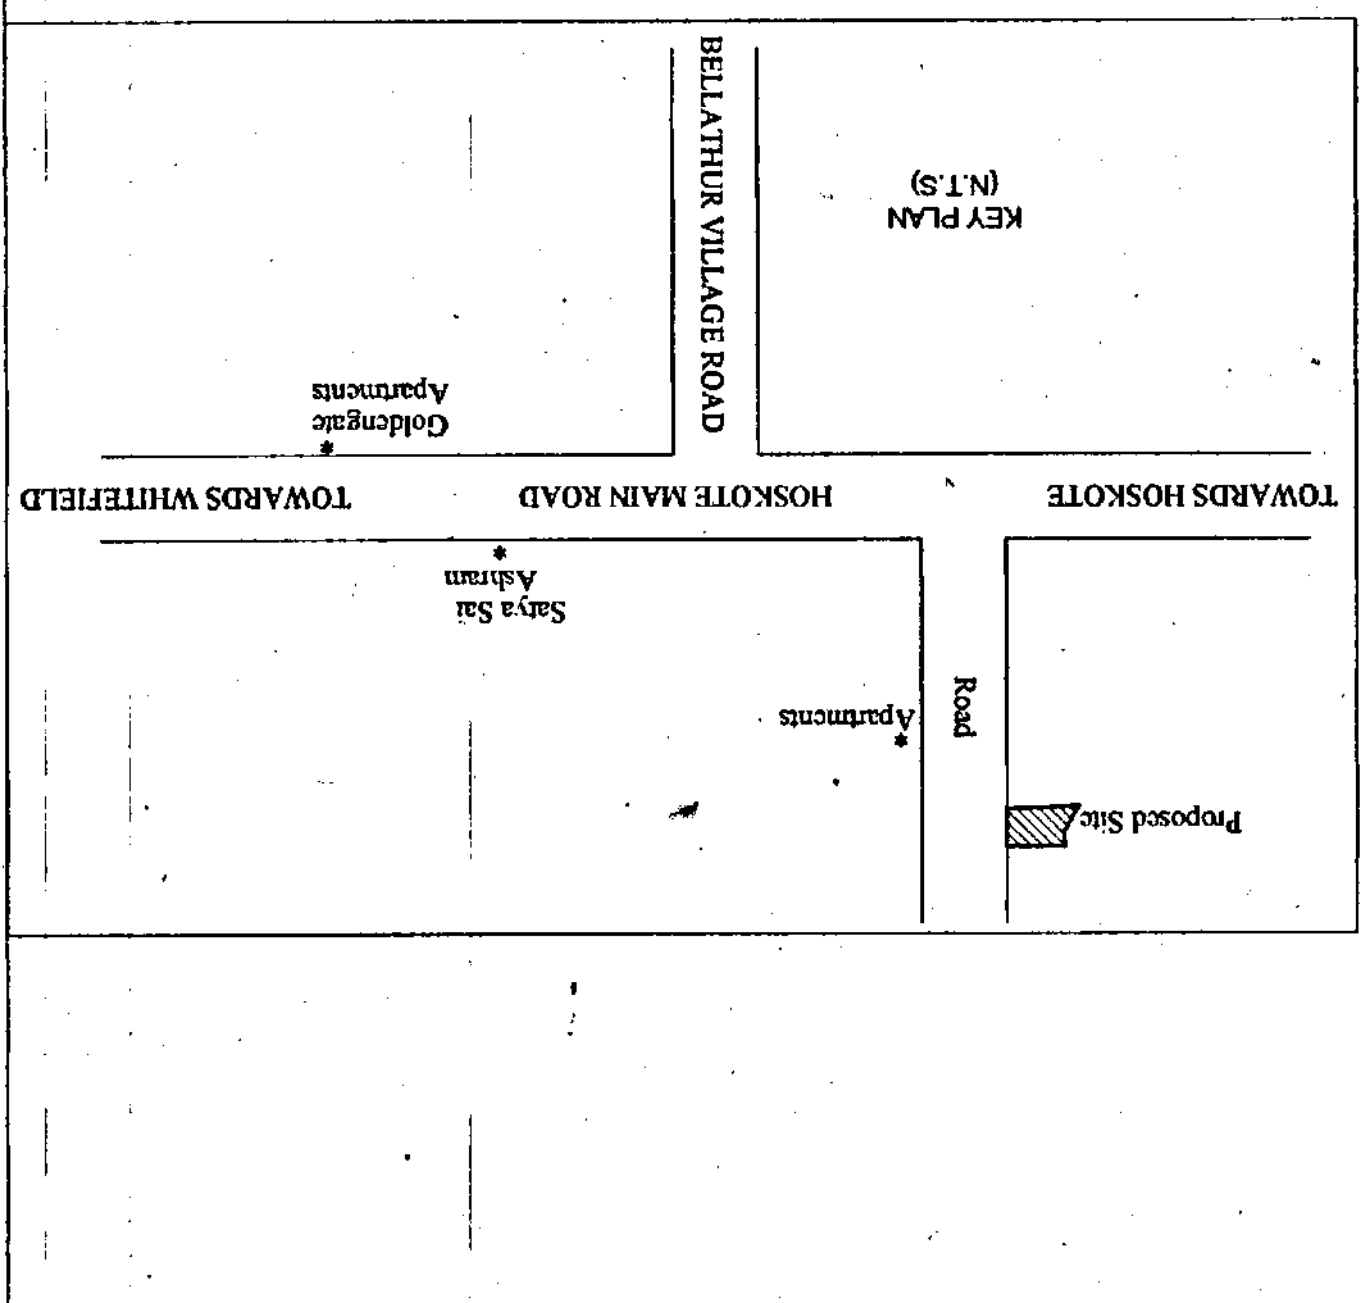
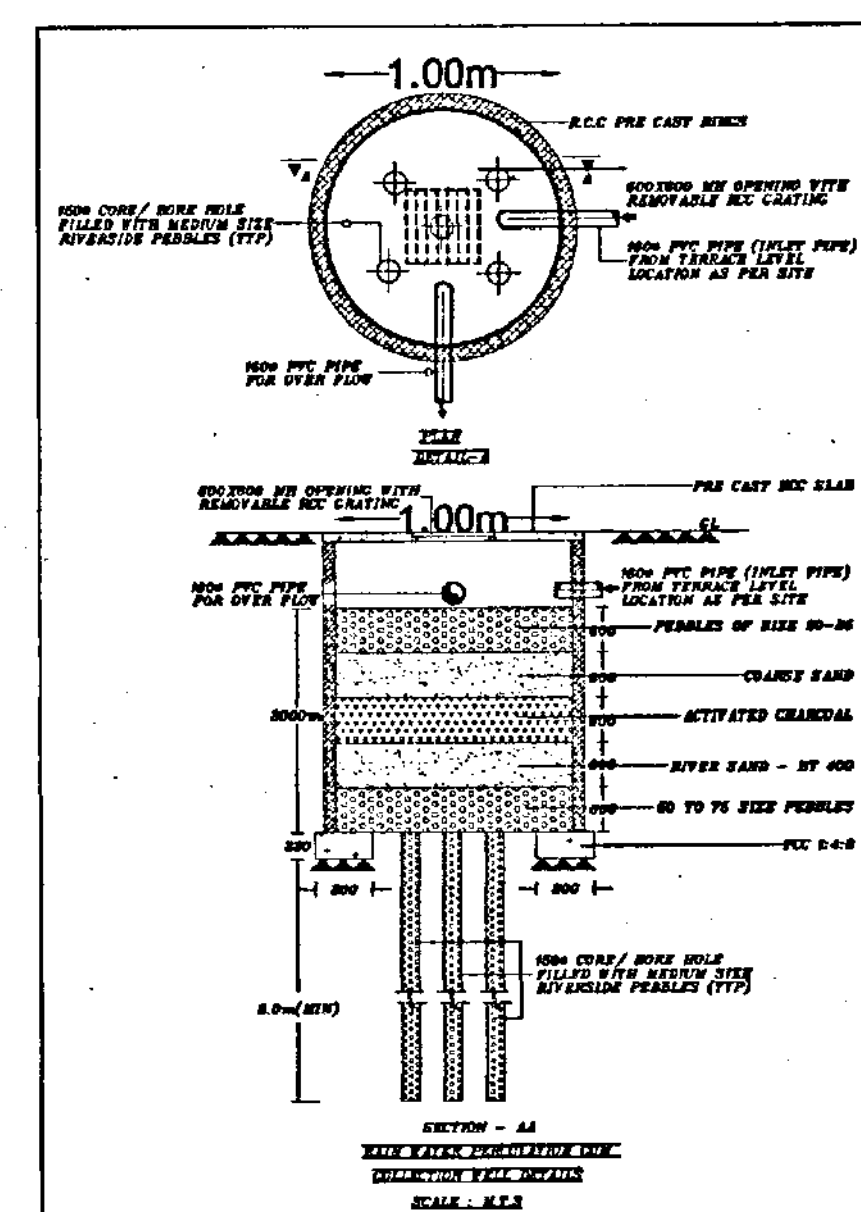


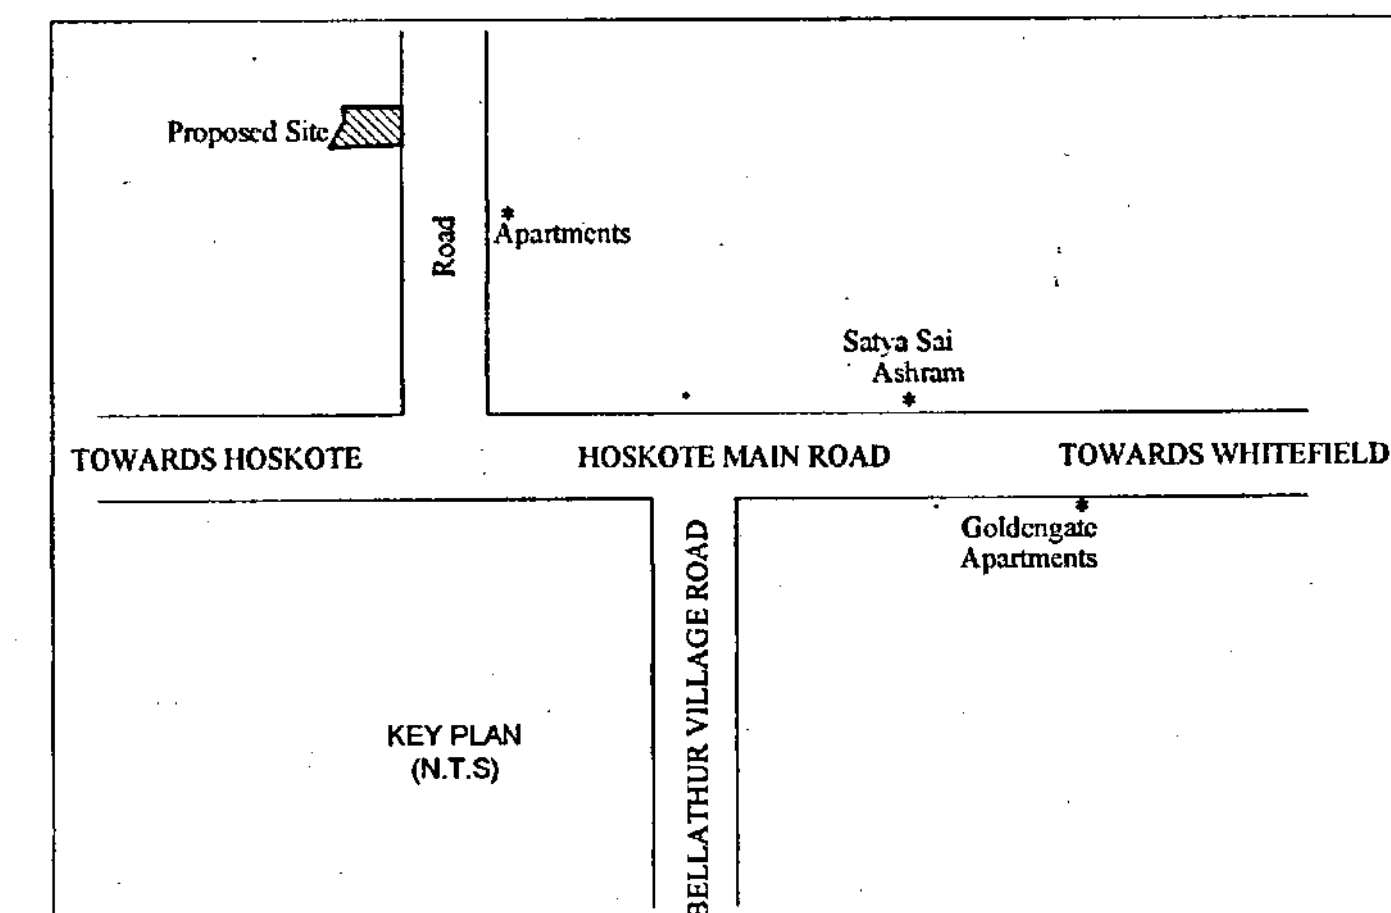

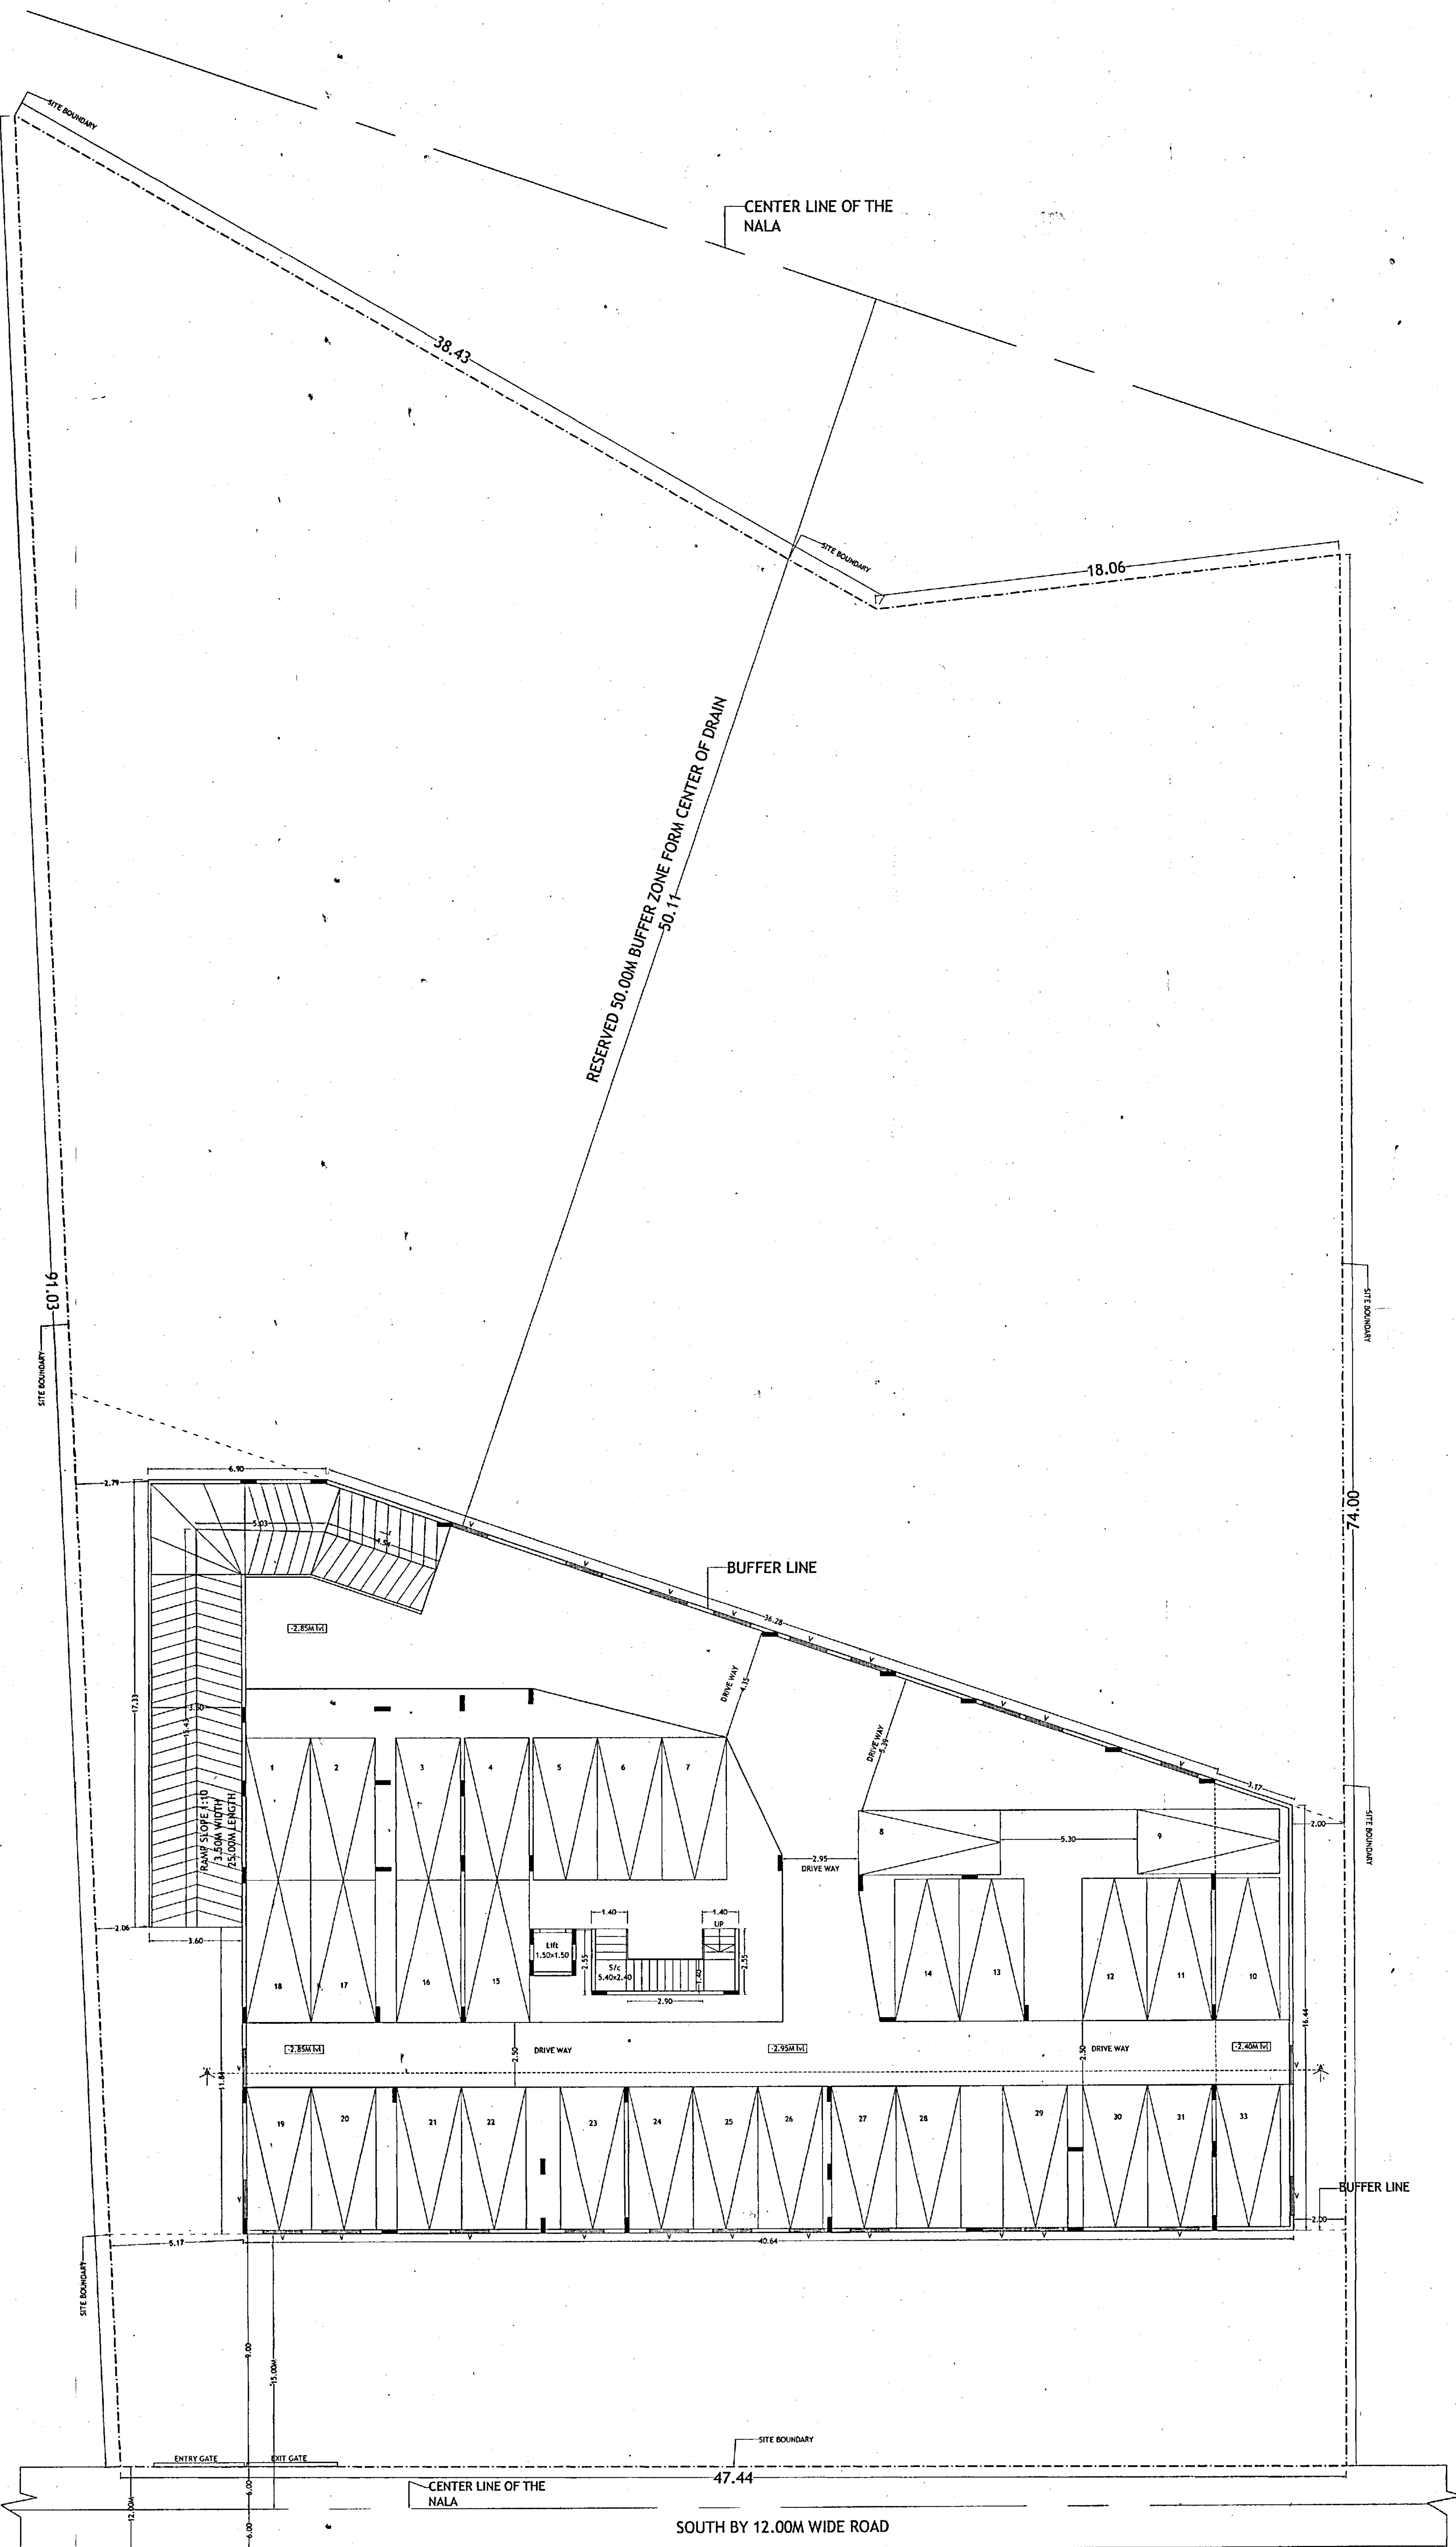

SCHEDULE OF OPENINGS

TYPE	SIZE	DESCRIPTION
ED	1.10 x 2.10	MAIN DOOR
D1	0.90 x 2.10	DOOR
D2	0.75 x 2.10	TOILET DOOR
W	1.50 x 1.35	WINDOW
V1	0.45 x 0.90	TOILET VENTILATOR
V	1.50X0.45	BASEMENT VENTILATOR

AREA CALCULATIONS

TOTAL SITE AREA = 3847.63 SQM

AREA STATEMENT IN SMT

FLOOR	GROSS AREA	DEDUCTION AREA	NET F.A.R.
BASEMENT FLOOR	947.72	936.52	11.20
GROUND FLOOR	800.58	4.50	796.08
1st FLOOR	818.18	4.50	813.68
2nd FLOOR	818.18	4.50	813.68
3rd FLOOR	818.18	4.50	813.68
4th FLOOR	818.18	4.50	813.68
TERRACE FLOOR	35.22	35.22	-----
TOTAL	5056.24	994.24	4062.00

$$F.A.R. = \frac{4062.00}{3847.63} = 1.05 < 1.75$$

COVERAGE :-
$$= \frac{800.58}{3847.63} \times 100 = 20.80\% < 55.00\%$$

HEIGHT OF THE BUILDING :-

PERMISSIBLE HEIGHT OF THE BUILDING	=	15.00M
ACHIEVED HEIGHT OF THE BUILDING	=	14.95M

NO OF CAR PARKING :

NO OF CAR PARKING :-

TOTAL NO OF UNITS : 12 X 05 = 60 UNITS	
FLAT MORE THAN 50sqmt = 60 UNITS - 60 CARS	
10% VISITORS CAR PARKING = 06 CARS	
TOTAL	= 66 CARS

REQUIRED CAR PARKING = 66 CARS
PROVIDED CAR PARKING = 67 CARS

BASEMENT FLOOR CAR PARKING = 67 CARS

OWNER'S SIGNATURE :-

REYAZ AHAMAD
SYED AKRAM PASHA
SYED KALID ALAMAD
REP BY ITS GPA HOLDERS
M/S MBR HOMES PRIVATE LTD
REP BY ITS DIRECTORS

1	2	
---	---	---	---	---	---	---	---	---	----	----	-----	-----	

1	2	
---	---	---	---	---	---	---	---	---	----	----	-----	-----	

MR. RAJAT PRASAD

Disposal

B.R.DEVGADE

ARCHITECT'S SIGNATURE :-

the

[illegible]

Reg. No.
No. 21, 2nd Main
Bazarganj, BENGAL

PROJECT TITLE :

PROPOSED RESIDENTIAL APART
AT KUALA: NO. 1112, S. No. 8/1

Bellathur village, Kadugodi Post, W

BANGALORE.

DRAWING TITLE :

1000

GROUND FLOOR PLAN

[illegible]

SHEET NO : 2 OF 3

[illegible]

100

100

