

## 12.10m WIDE ROAD

9.00m WIDE ROAD  
PROPOSED STILT FLOOR PLAN

9.00m WIDE ROAD

PROPOSED GROUND FLOOR PLAN

[illegible]

Office of the Just Commissioner  
(WASHINGTON 2000)

FEDERAL BUREAU OF INVESTIGATION

LT Mr. Ad com/VT K078017-18

Date: 02/05/00


Hand from: 13/02/00

These two parts mentioned in the report are contained in pages:


13/02/00

Report Page 1 (last page)  
Serial Page 1 (last page)




 

PROPOSED FIRST FLOOR PLAN

 

PROPOSED SECOND FLOOR PLAN

 

PROPOSED THIRD FLOOR PLAN


LOADING AND STAIRWAY - 4th FLOOR

| Room No. | Room Name | Area (sq. ft.) | Volume (cu. ft.) | Weight (kg) | Volume (cu. m) |
|----------|-----------|----------------|------------------|-------------|----------------|
| 101      | Room      | 100            | 2700             | 1000        | 2.7            |
| 102      | Room      | 100            | 2700             | 1000        | 2.7            |
Office of the Joint Commissioner  
(Revenue Dept.)  
Date: 23.06.2018  
Sd/-  
Joint Commissioner  
Revenue Dept.

AREA STATEMENT (BHM)  
PROJECT: [Name]  
[Details]  
[Signature]  
[Stamp]  
[Date]




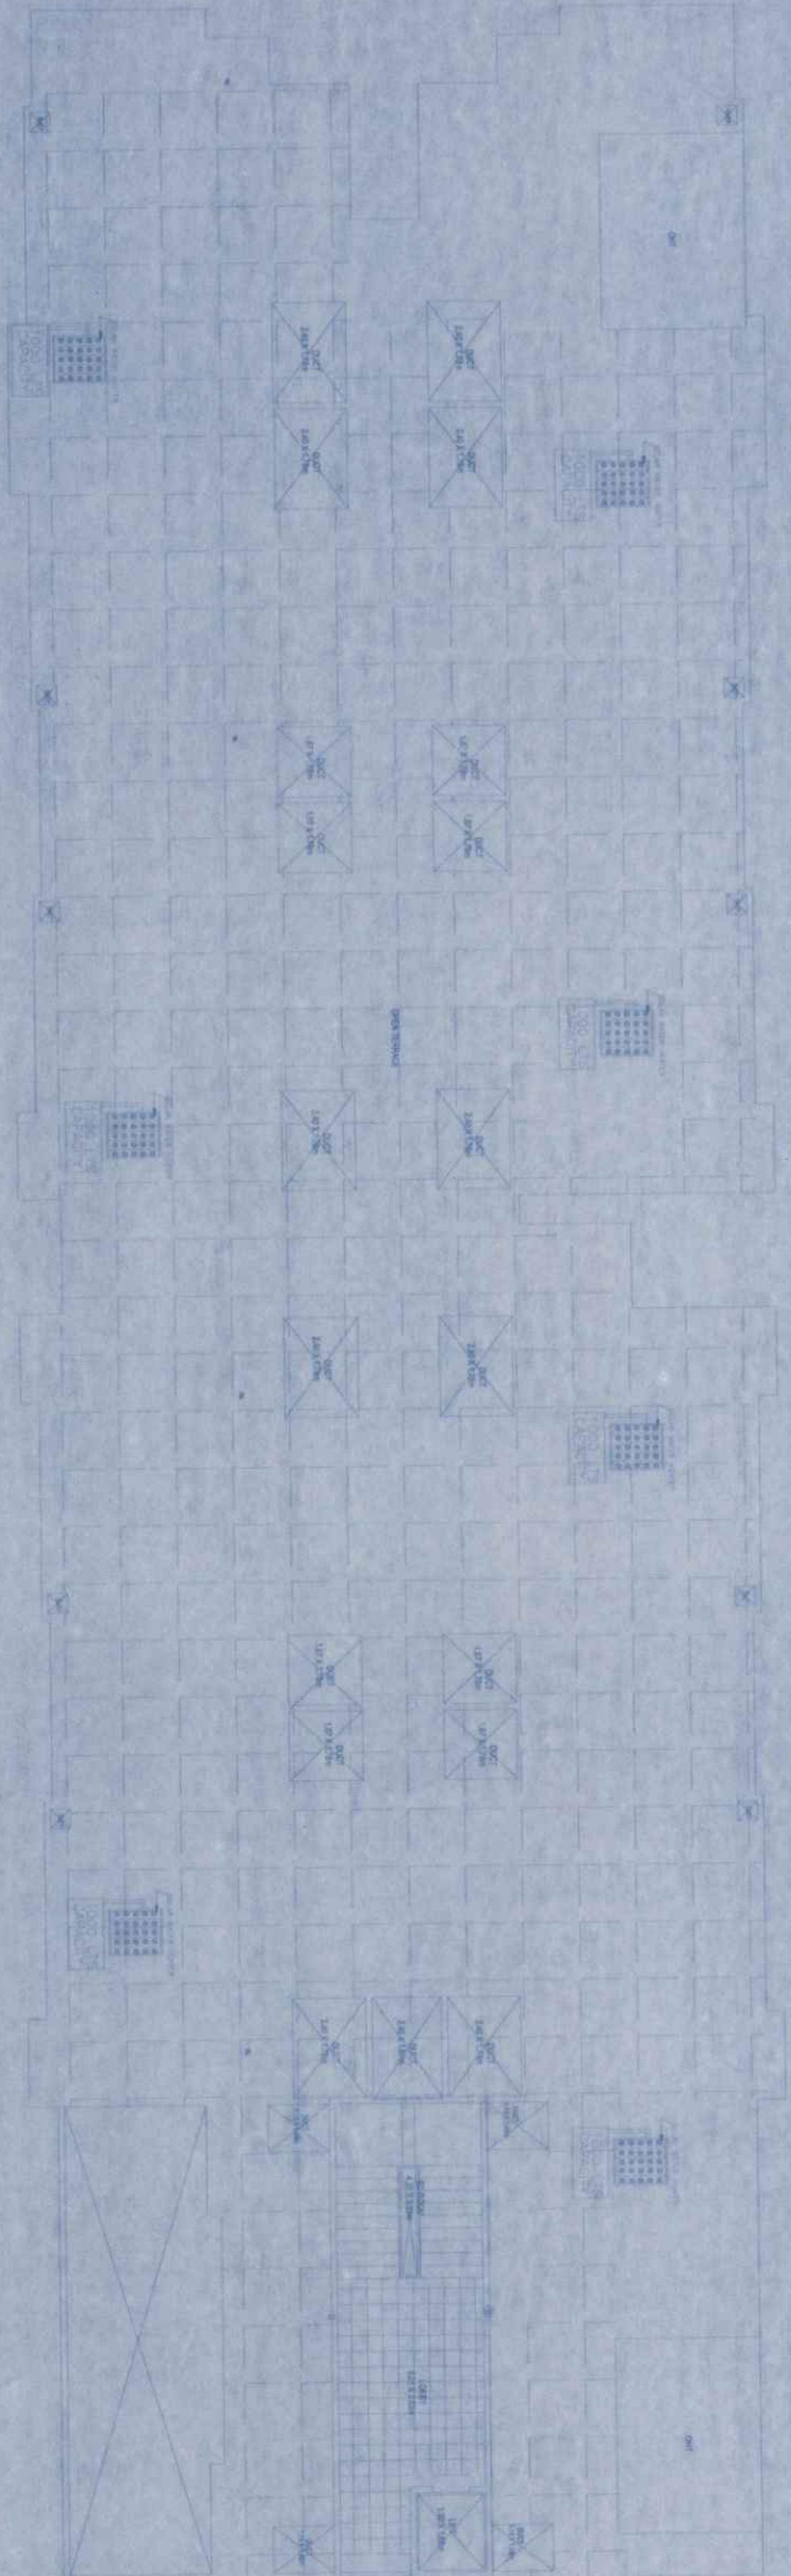


TERRACE THIRD FLOOR PLAN

 

EAST ELEVATION

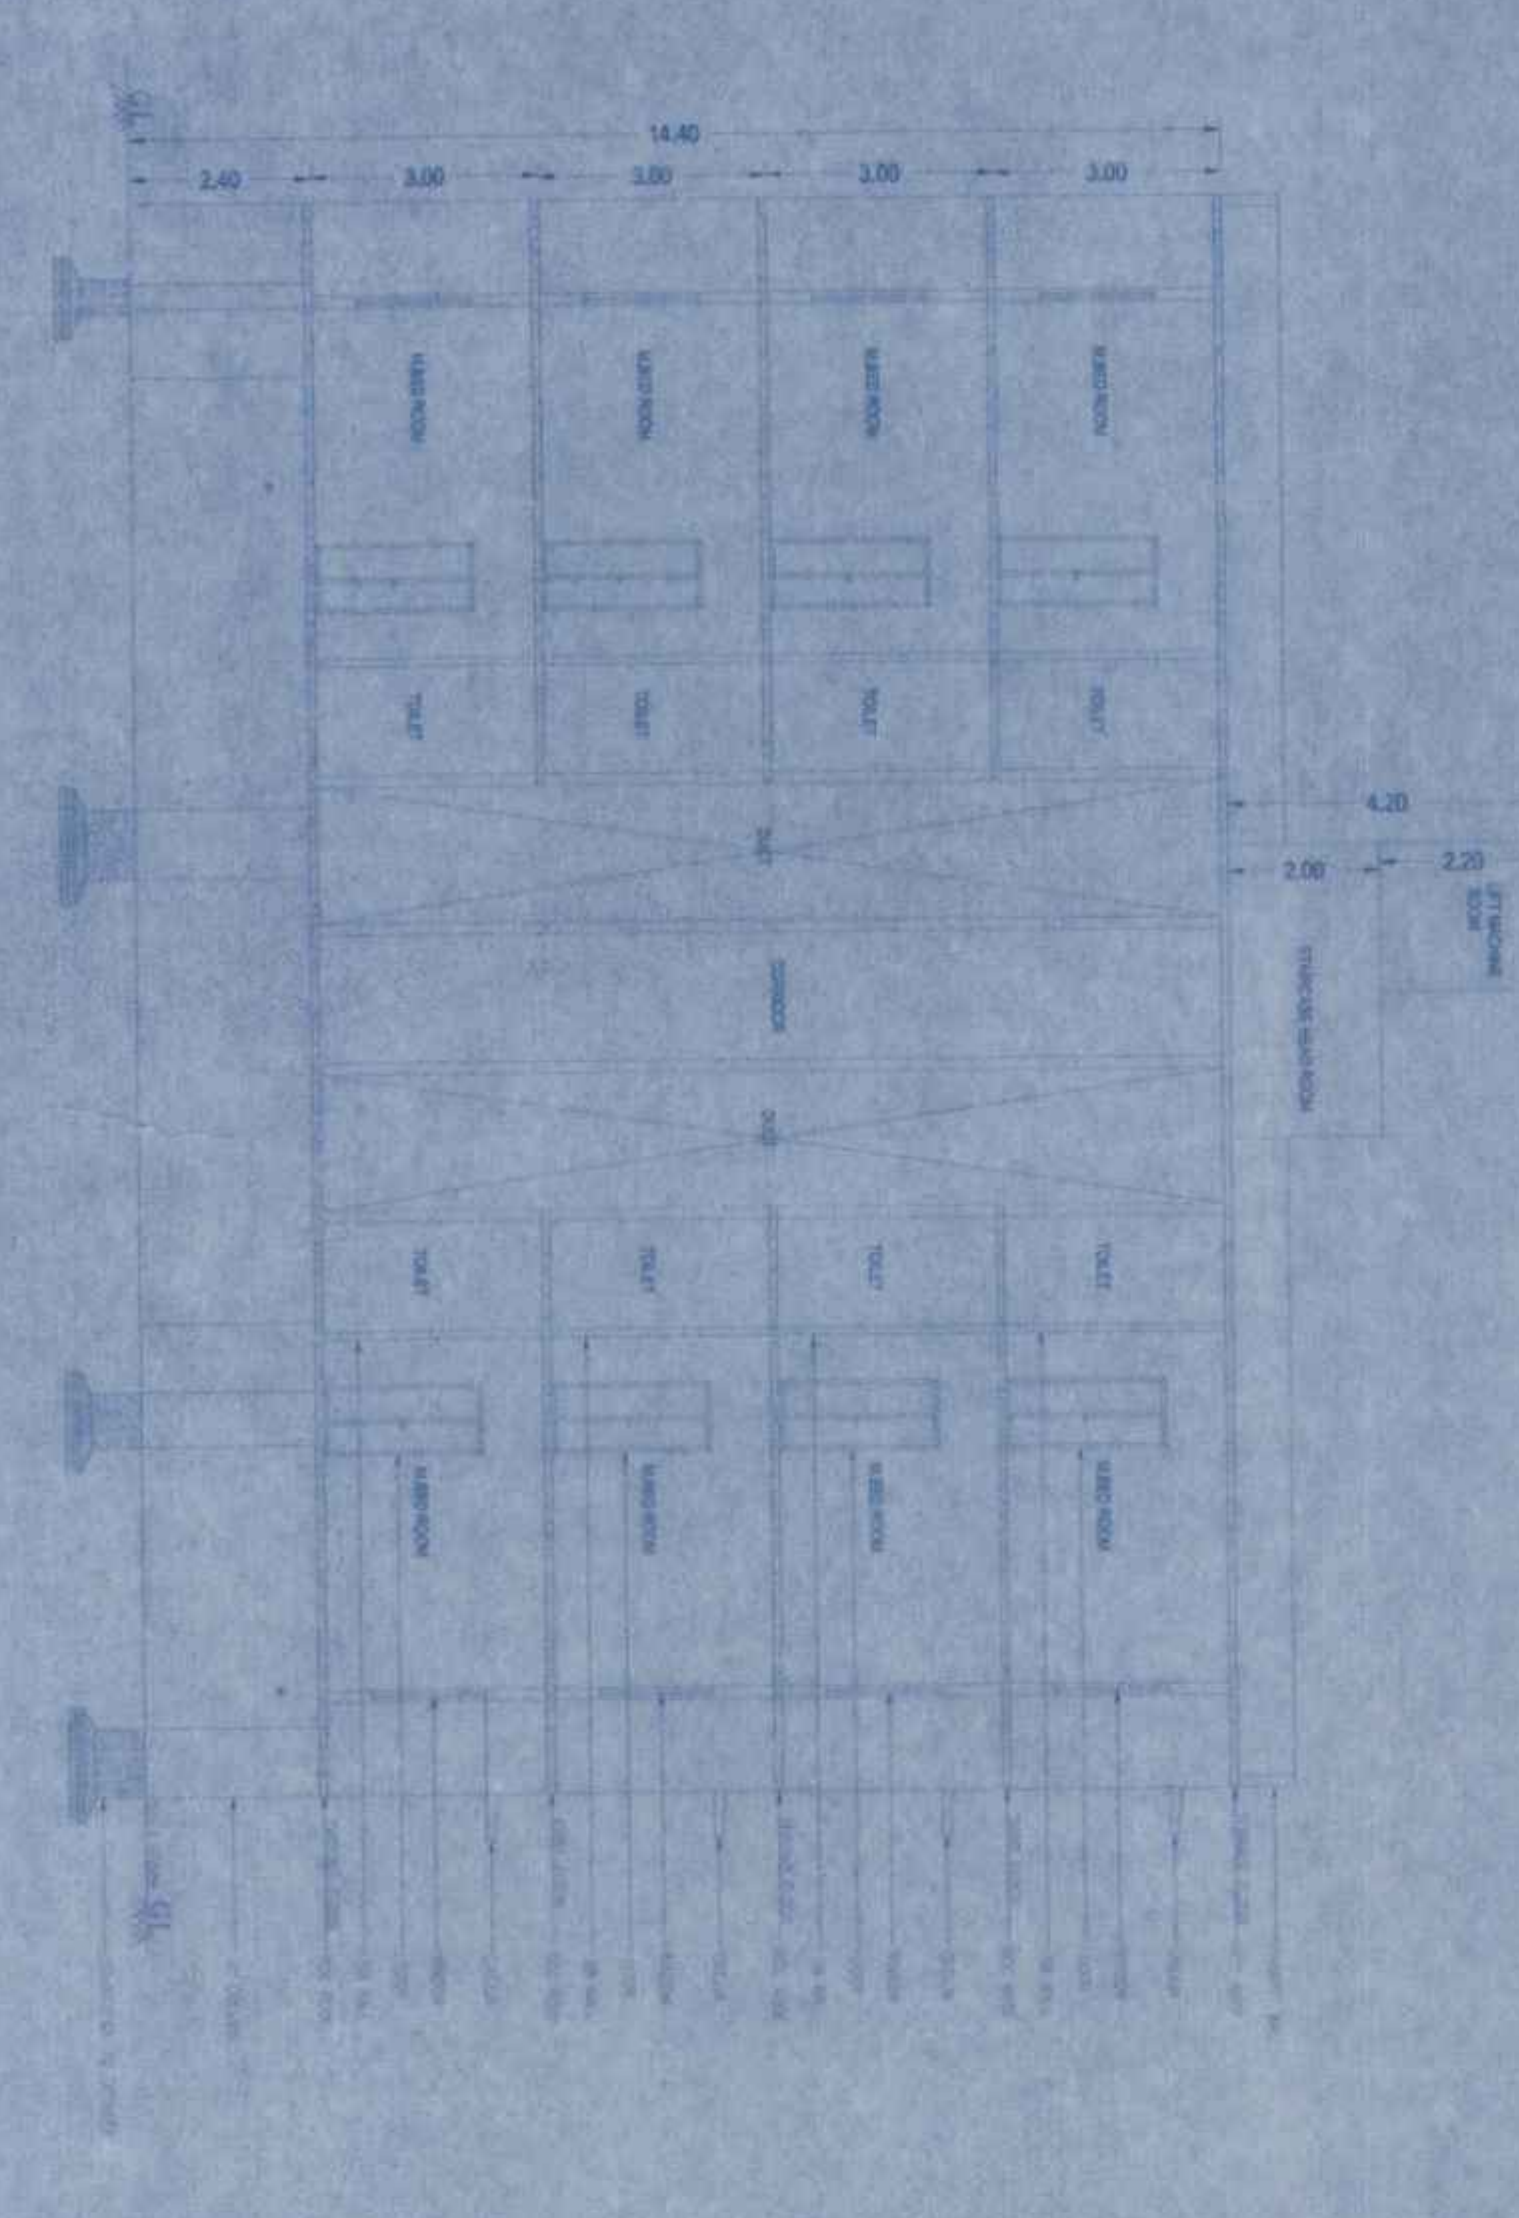

SECTION ON XX

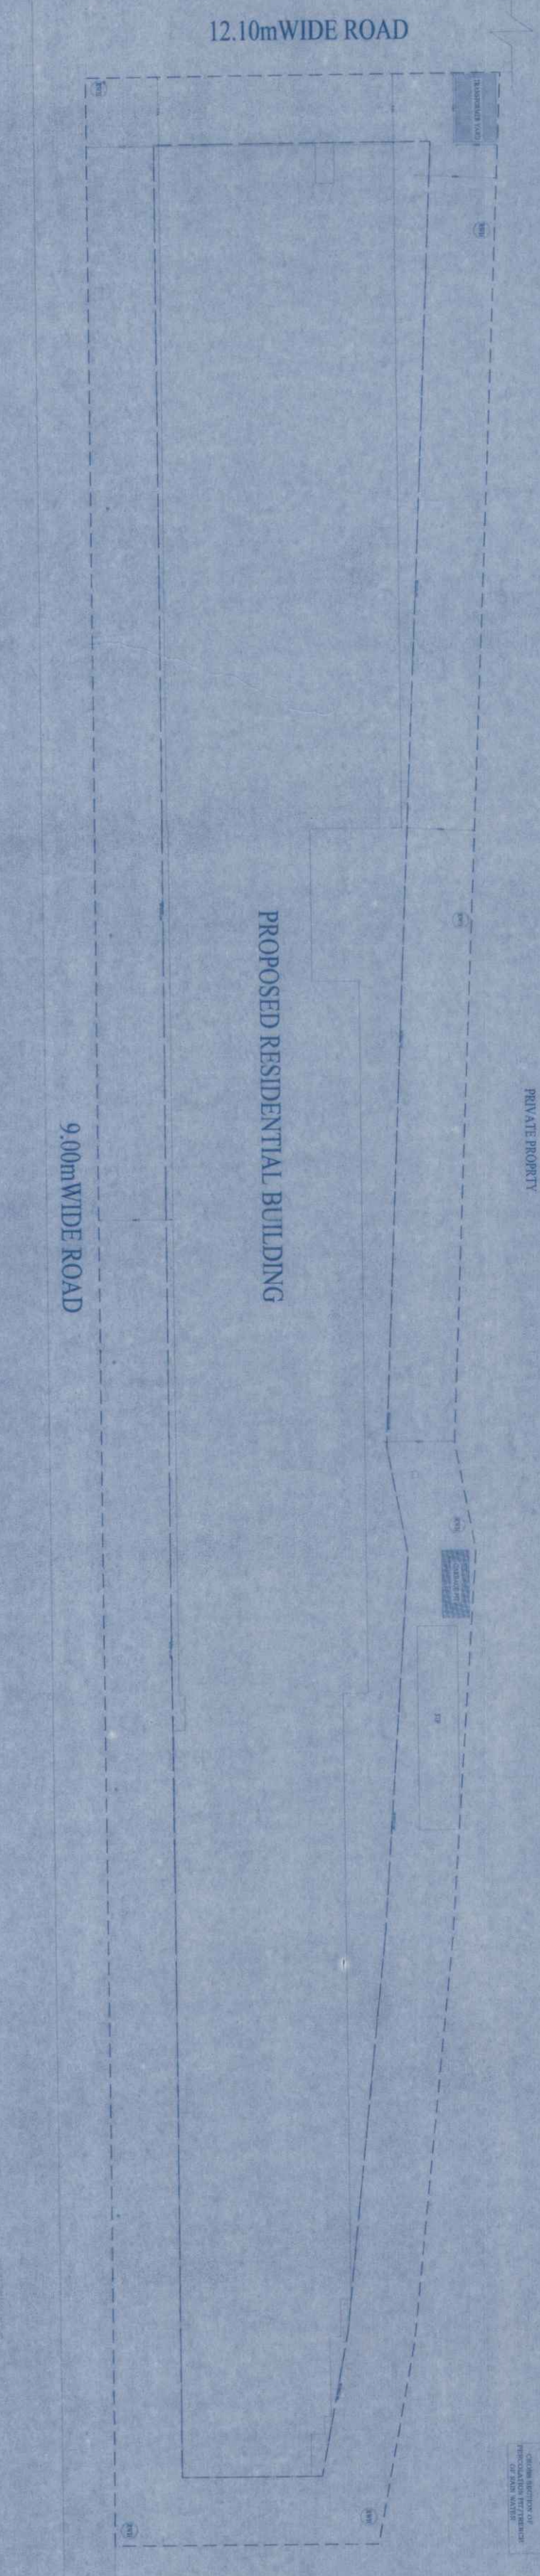

SITE PLAN SCALE 1:200

Table with 4 columns: Item No., Description, Quantity, and Unit. It lists various construction items and their quantities for the proposed residential building.

| Item No. | Description                        | Quantity | Unit |
|----------|------------------------------------|----------|------|
| 1        | Excavation and backfilling of site | 1000     | m³   |
| 2        | Foundation work                    | 500      | m³   |
| 3        | Concrete slab for ground floor     | 1000     | m²   |
| 4        | Concrete slab for first floor      | 1000     | m²   |
| 5        | Concrete slab for roof             | 1000     | m²   |
| 6        | Brickwork for walls                | 1000     | m³   |
| 7        | Roofing work                       | 1000     | m²   |
| 8        | Painting work                      | 1000     | m²   |
| 9        | Electrical wiring                  | 1000     | m    |
| 10       | Plumbing work                      | 1000     | m    |
| 11       | Sanitary ware                      | 1000     | nos  |
| 12       | Windows and doors                  | 1000     | nos  |
| 13       | Staircase work                     | 1000     | m²   |
| 14       | Handrails                          | 1000     | m    |
| 15       | Site clearing and leveling         | 1000     | m²   |
| 16       | Drainage system                    | 1000     | m    |
| 17       | Water supply system                | 1000     | m    |
| 18       | Gas supply system                  | 1000     | m    |
| 19       | Telecommunications                 | 1000     | m    |
| 20       | Landscaping                        | 1000     | m²   |

Office of the Joint Commissioner  
(Infrastructure)

Up to: M/COM/1/40/18/17-18

Date: 12/05/2018

12/05/2018

12/05/2018

APRIL STATEMENT (GSM)

PROJECT DATA

Project Name: PROPOSED RESIDENTIAL APARTMENT AND HOSTEL BUILDING AT NO. 104, RACHINWALL VALLEY, KATHUN, KAZEMKHA, HOJLI, RAJSHAH ZONE, BARISAL.

Client: RAJSHAH ZONE, BARISAL.

Design: RAJSHAH ZONE, BARISAL.

Scale: 1:200.

Sheet: 1/1.

Author: RAJSHAH ZONE, BARISAL.

Checker: RAJSHAH ZONE, BARISAL.

Approver: RAJSHAH ZONE, BARISAL.

Stamp: RAJSHAH ZONE, BARISAL.

Signature: RAJSHAH ZONE, BARISAL.

Date: 12/05/2018.