


[illegible]

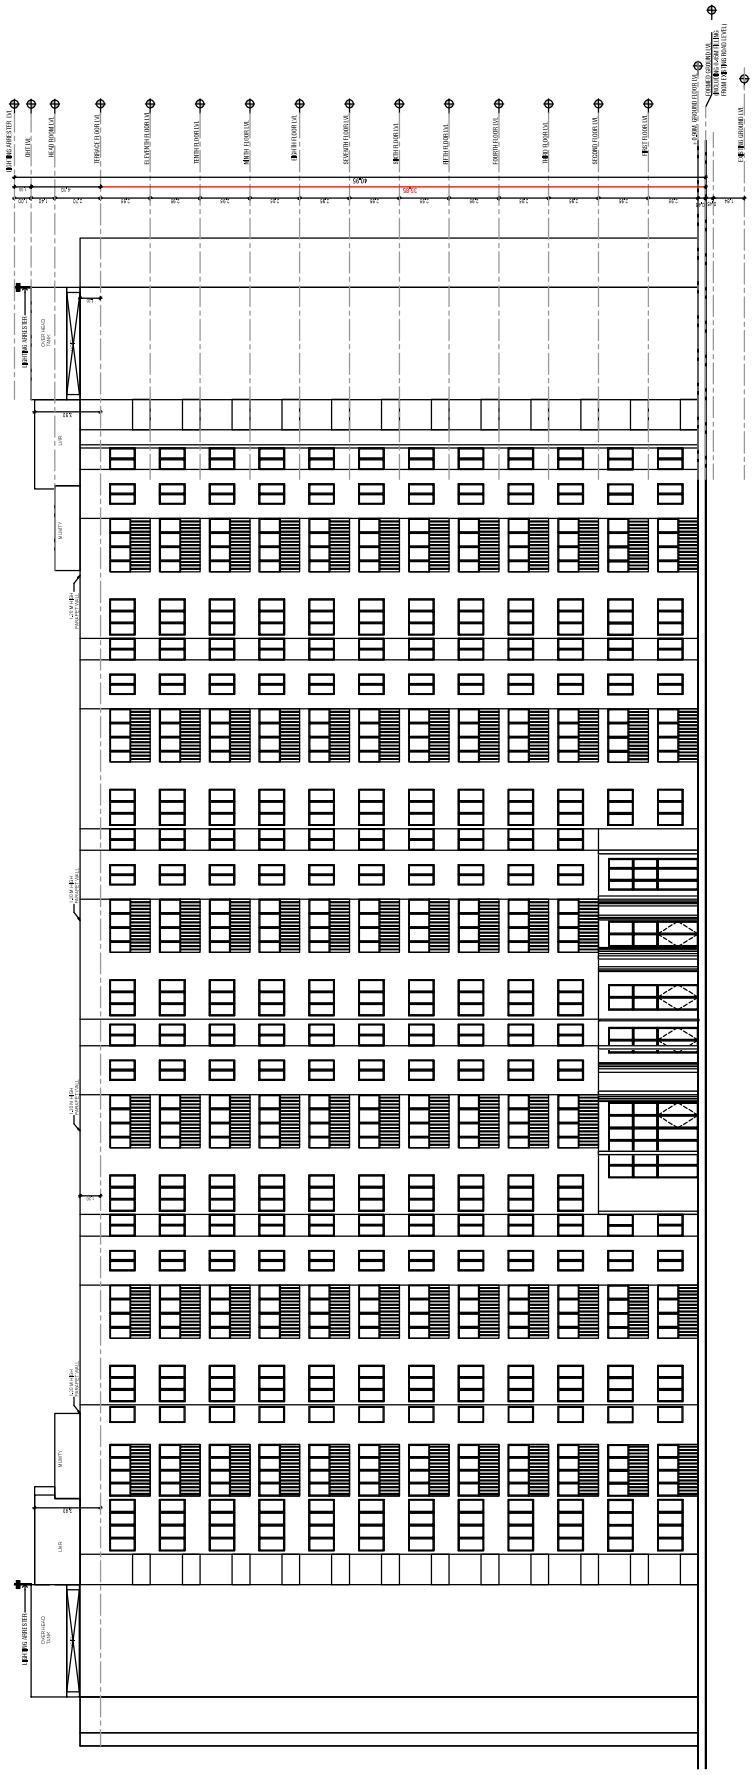

SOUTH SIDE ELEVATION

Plan showing the Proposed Construction of Residential High Rise Building Development Consists of Basement+Ground floor +11 upper floors with 331 D/U & Clubhouse: Ground floor (party)+ First floor (party) with Swimming pool on the Ground level at Plot-8 (OTCP Approved Layout / Subdivision No. 264/2023 dated 27.12.2023) comprised in Sy.No.29/241, 29/341, 261/182 of Pudukkottai Village & Panchayat, Thiruporur Panchayat Union, Vandavalli Taluk, Chengam District.

SECTIONAL:

FOUNDATION: MFT FOUNDATION (M 12.4)
STRUCTURE: RCC FRAMED COLUMN (M 12.4)
ROOF: REINFORCED CONCRETE (M 12.4)
WALLS: REINFORCED CONCRETE (M 12.4)
DOORS: WOODEN DOOR (M 12.4)
WINDOWS: WOODEN WINDOW (M 12.4)
CLADDING: PLASTER (M 12.4)
PAINT: WHITE (M 12.4)
GLASS: TINTED GLASS (M 12.4)
ROOFING: TILED ROOF (M 12.4)
CEILING: PLASTER (M 12.4)
FLOORING: POLISHED FLOOR (M 12.4)
WALLS: PLASTER (M 12.4)
DOORS: WOODEN DOOR (M 12.4)
WINDOWS: WOODEN WINDOW (M 12.4)
CLADDING: PLASTER (M 12.4)
PAINT: WHITE (M 12.4)
GLASS: TINTED GLASS (M 12.4)
ROOFING: TILED ROOF (M 12.4)
CEILING: PLASTER (M 12.4)
FLOORING: POLISHED FLOOR (M 12.4)

COLOR INDEX:

PROPOSED
ROAD
BOUNDARY

SCALE - 1 : 100


ELEVATION-3

NO.	DESCRIPTION	SIZE	NO.	DESCRIPTION	SIZE	NO.	DESCRIPTION	SIZE
W1	KITCHEN WINDOW	1.20 X 1.20	O2	OPENING	1.20 X 1.20	F22	DINING	3.25 X 2.10
W2	BEDROOM WINDOW	2.10 X 1.20	O3	OPENING	2.10 X 1.20	F23	DINING	3.25 X 2.10
W3	BEDROOM WINDOW	2.10 X 1.20	O4	OPENING	2.10 X 1.20	F24	DINING	3.25 X 2.10
W4	BEDROOM WINDOW	2.10 X 1.20	O5	OPENING	2.10 X 1.20	F25	DINING	3.25 X 2.10
W5	BEDROOM WINDOW	2.10 X 1.20	O6	OPENING	2.10 X 1.20	F26	DINING	3.25 X 2.10
W6	BEDROOM WINDOW	2.10 X 1.20	O7	OPENING	2.10 X 1.20	F27	DINING	3.25 X 2.10
W7	BEDROOM WINDOW	2.10 X 1.20	O8	OPENING	2.10 X 1.20	F28	DINING	3.25 X 2.10
W8	BEDROOM WINDOW	2.10 X 1.20	O9	OPENING	2.10 X 1.20	F29	DINING	3.25 X 2.10
W9	BEDROOM WINDOW	2.10 X 1.20	O10	OPENING	2.10 X 1.20	F30	DINING	3.25 X 2.10
O1	ENTRANCE DOOR	1.20 X 2.25	F01	ENTRANCE DOOR	1.20 X 2.25	F31	DINING	3.25 X 2.10

OWNER SIGNATURE:

STRUCTURAL ENGINEER SIGNATURE:

ARCHITECT SIGNATURE:

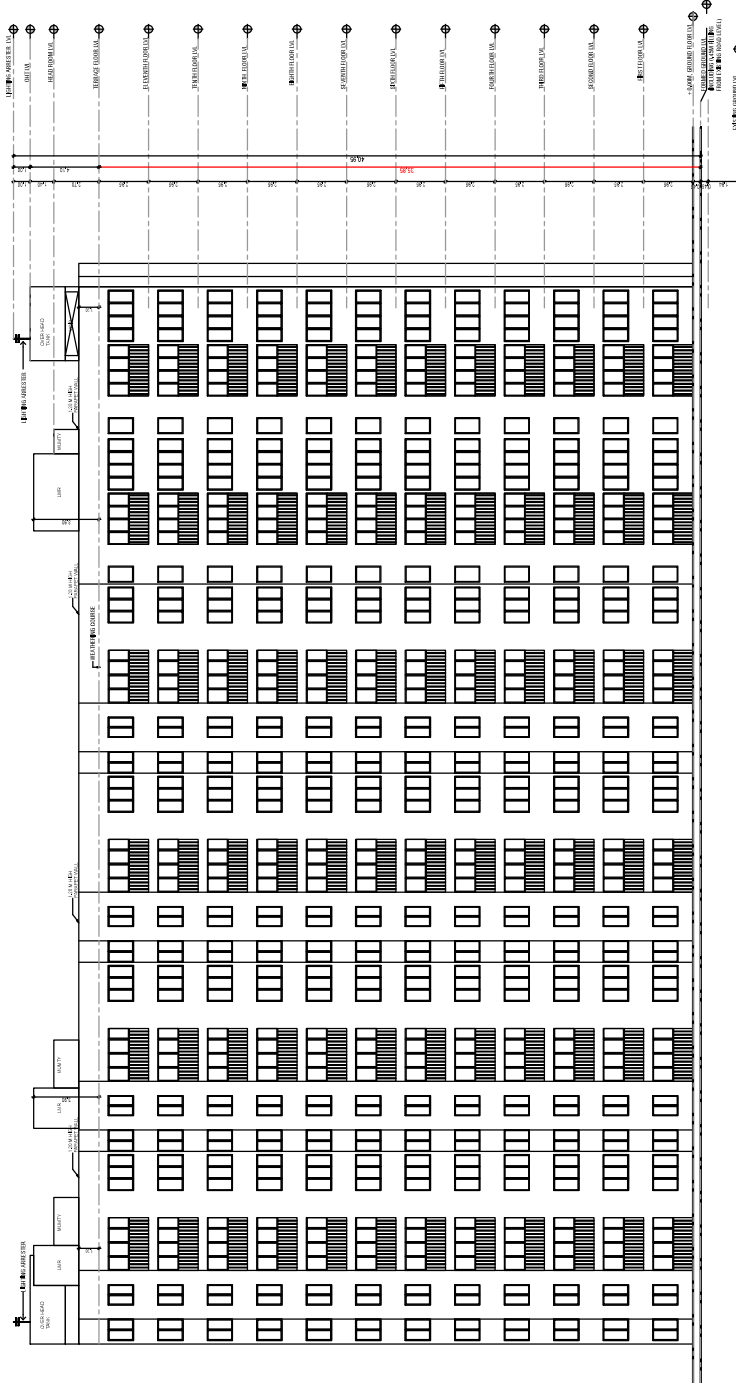

WEST SIDE ELEVATION

Plan showing the Proposed Construction of Residential High Rise Building Development Consists of Basement + Ground floor + 11 upper floors with 331 DU & Clubhouse. Ground floor (partly) + First floor (partly) with Swimming pool on the Ground level at Plot-B (OTCP Approved Layout / Subdivision No. 264/2023 dated 27.12.2023) comprised in Sy.No.29/2A1, 29/3A1, 261/1B2 of Pudiupakkam Village & Panchayat, Thirupur Panchayat Union, Vandalur Taluk, Chengalpet District.

SPECIFICATION:
FOUNDATION: RAFT FOUNDATION 12.4
STRUCTURE: RCC FRAMED COLUMN 12.4
ROOF: REINFORCED CONCRETE 12.4
PARTITION: WALL CURRY PLASTER 12.4
FLOORING: POLISHED PLASTER 12.4
CEILING: PLASTER 12.4
DOOR: GLASS DOOR 12.4

COLOR INDEX:
PROPOSED
ROAD
BOUNDARY

SCALE - 1 : 100

ELEVATION-2

SCHEDULE OF JOINERY	
N.O.	DESCRIPTION
W1	KITCHEN WINDOW
W2	BEDROOM WINDOW
W3	BEDROOM WINDOW
W4	BEDROOM WINDOW
W5	BEDROOM WINDOW
W6	BEDROOM WINDOW
W7	BEDROOM WINDOW
W8	DOCKTOPS OFFICE WINDOW
W9	STAIRCASE WINDOW
D1	ENTRANCE DOOR
D2	BEDROOM DOOR
D3	TOILET DOOR
D4	TOILET DOOR


N.O.	SIZE	DESCRIPTION	SIZE
D1	1.20 X 1.20	DOCKTOPS OFFICE DOOR	1.20 X 1.20
D2	1.20 X 1.20	DOCKTOPS OFFICE DOOR	1.20 X 1.20
OWNER SIGNATURE:
Dr. J. SURESH K. (M.E., P.E.)
Proprietor, Suresh K. Architects,
Reg. No. 2002/2003,
Eng. No. 2002/2003,
Reg. No. 2002/2003,
Reg. No. 2002/2003

STRUCTURAL ENGINEER SIGNATURE:
Dr. J. SURESH K. (M.E., P.E.)
Proprietor, Suresh K. Architects,
Reg. No. 2002/2003,
Eng. No. 2002/2003,
Reg. No. 2002/2003,
Reg. No. 2002/2003

ARCHITECT SIGNATURE:
Dr. J. SURESH K. (M.E., P.E.)
Proprietor, Suresh K. Architects,
Reg. No. 2002/2003,
Eng. No. 2002/2003,
Reg. No. 2002/2003,
Reg. No. 2002/2003

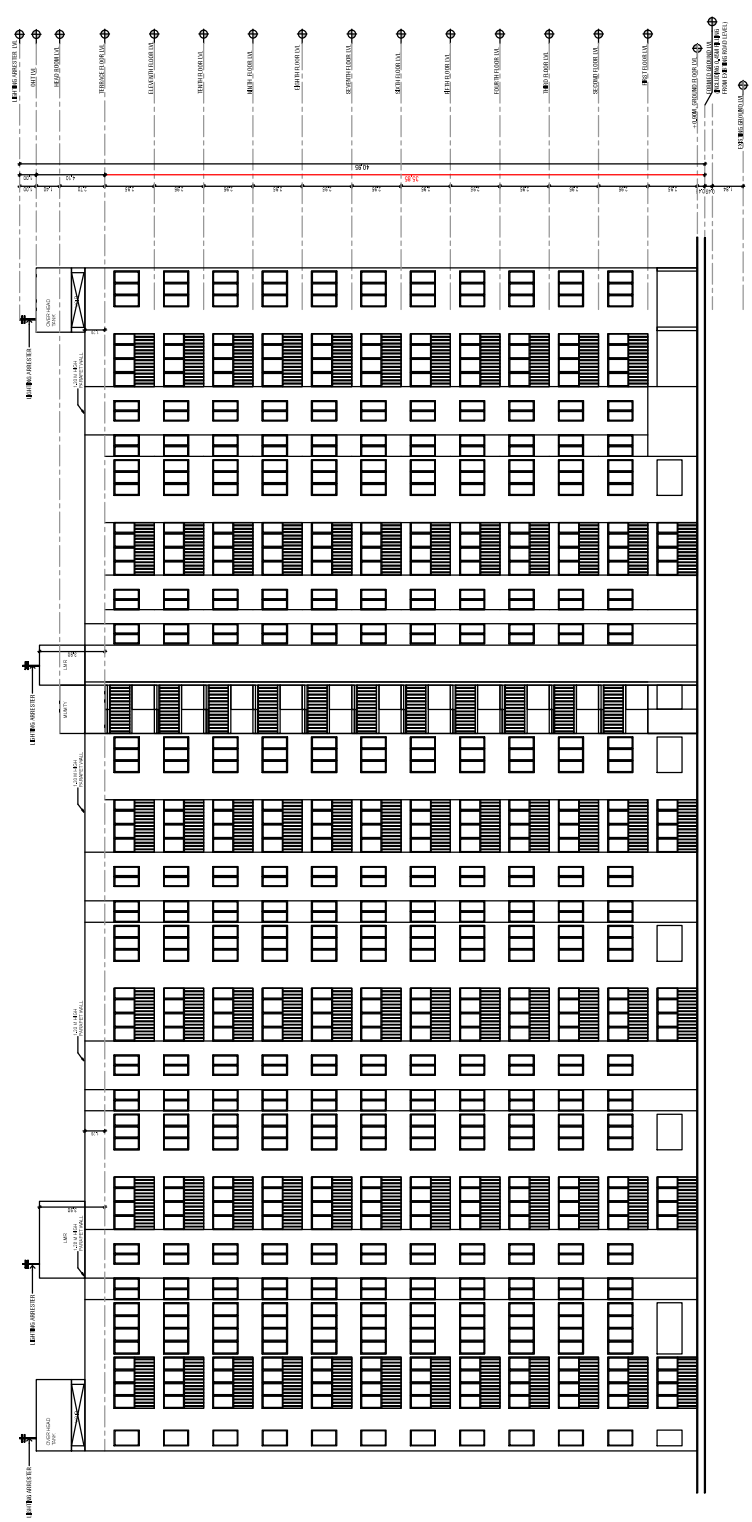

EAST SIDE ELEVATION

Plan showing the Proposed Construction of Residential High Rise Building Development Consists of Basement + Ground floor + 11 upper floors with 331 D/u & Clubhouse: Ground floor (party) + First floor (party) with Swimming pool on the Ground level at Plot-B (DTCP Approved Layout / Subdivision No. 264/2023 dated 27.12.2023) comprised in Sy.No.239/2A1, 293/41, 261/1B2 of Pudukkottai Village & Panchayat, Thiruporur Panchayat Union, Vandalur Taluk, Chengalpattu District,

SPECIFICATION:
FOUNDATION: RFT FOUNDATION MK 1:2:4
STRUCTURE: R.C.C. FRAMED COLUMNS MK 1:2:4
ROOF: R.C.C. SLAB WITH 100mm EPS INSULATION MK 1:2:4
PARTITIONING: WALL CORNER PARTITION MK 1:2:4
CEILING: PLASTER MK 1:3
CONCRETE: PORTLAND CEMENT MK 42.5
WATERPROOFING: COURSE PRESOAKED BITUMEN EMULSION WITH 1.5mm POLYESTER FIBRE MAT MK 1:2:4
FLOORING: POLISHED TERRAZZO MK 1:2:4

COLOR BOX:
PROPOSED
ROAD
BOUNDARY

SCALE - 1 : 100

ELEVATION-1

NOTE:
ALL DIMENSIONS ARE IN METERS

SCHEDULE OF FINERY		OWNER SIGNATURE		STRUCTURAL ENGINEER SIGNATURE		ARCHITECT SIGNATURE	
N.O.	DESCRIPTION	QTY	UNIT	N.O.	DESCRIPTION	QTY	UNIT
W1	INTERIOR WINDOW	2.00 X 1.20	DWS	DWS	PHYSICAL	4.5 X 2.55	
W2	BEDROOM WINDOW	2.00 X 1.20	DWS	DWS	RESIDENTS LOUNGE	2.00 X 2.55	
W3	BEDROOM WINDOW	2.00 X 1.20	DWS	DWS	CLUBHOUSE	2.00 X 2.55	
W4	BEDROOM WINDOW	2.00 X 1.20	DWS	DWS	TOILET	2.00 X 2.55	
W5	BEDROOM WINDOW	2.00 X 1.20	DWS	DWS	TOILET ENTRY DOOR	2.00 X 2.55	
W6	BEDROOM WINDOW	2.00 X 1.20	DWS	DWS	TOILET ENTRY DOOR	2.00 X 2.55	
W7	BEDROOM WINDOW	2.00 X 1.20	DWS	DWS	TOILET ENTRY DOOR	2.00 X 2.55	
W8	TOILET ENTRY WINDOW	2.00 X 1.20	DWS	DWS	TOILET ENTRY DOOR	2.00 X 2.55	
W9	TOILET ENTRY WINDOW	2.00 X 1.20	DWS	DWS	TOILET ENTRY DOOR	2.00 X 2.55	
Dr. J. SURESH, M.E., M.Sc., Ph.D.
Principal Engineer
Structural Engineering
Vandana, Chennai - 600 015
Reg. No. 18213/2013
Reg. No. 18213/2013

SANJAY BHARDWAJ
ARCHITECT
CAN/187/2289

Plan showing the Proposed Construction of Residential High Rise Building Development Consists of Basement+ Ground floor +11 upper floors with 331 DU & Clubhouse: Ground floor (partly) + First floor (partly) with Swimming pool on the ground level at Plot-5 (OTCP Approved Layout/ Subdivision No. 264/2023 dated 27/12/2023) comprised in Sy.No.29/2A1, 29/3A1, 26/1B2 of Pudupakkam Village & Panchayat, Thirupur Panchayat Union, Vandur Taluk, Chengalpattu District.

LEGEND:

FOUNDATION: RAFT FOUNDATION: M 25
SUPER STRUCTURE: REIN. CONCRETE: M 25
ROOF: REIN. CONCRETE: M 25
PLASTER: 12MM THICK PLASTER: M 15
WALL: 12MM THICK PLASTER: M 15
PAINTING: ONE COAT WHITE EMULSION PAINT & 2ND COAT OF COLOUR EMULSION PAINT
FLOORING: POLISHED GRANITE MARBLE
WATERPROOFING: COURSE PRESERVE 1.5MM THICK BUTYL RUBBER SHEET

SCALE:

1:100 (HORIZONTAL) AND 1:50 (VERTICAL)

COLOR INDEX:

PROPOSED
ROAD
BOUNDARY



SCALE - 1 : 100

TERRACE FLOOR PLAN

SCHEDULE OF WORK			
NO.	DESCRIPTION	UNIT	QTY
01	CONCRETE WORK	SQ. M	1,100.00
02	STRUCTURE WORK	SQ. M	1,100.00
03	PAINTING WORK	SQ. M	1,100.00
04	WATERPROOFING WORK	SQ. M	1,100.00
05	ROOFING WORK	SQ. M	1,100.00

OWNER SIGNATURE:


FOR CAUSASAND FRESH PRIVATE LIMITED
S.N.
Authorized Signatory

STRUCTURAL ENGINEER SIGNATURE:

Dr. J. SURESH, M.E., M.Sc.,
Structural Engineer
P. No. 10, 11, 12, 100
Reg. No. 26/1987/19/10/100
Reg. No. 26/1987/19/10/100

ARCHITECT SIGNATURE:

SANJAY BHARDWAJ
ARCHITECT
CA/19172289

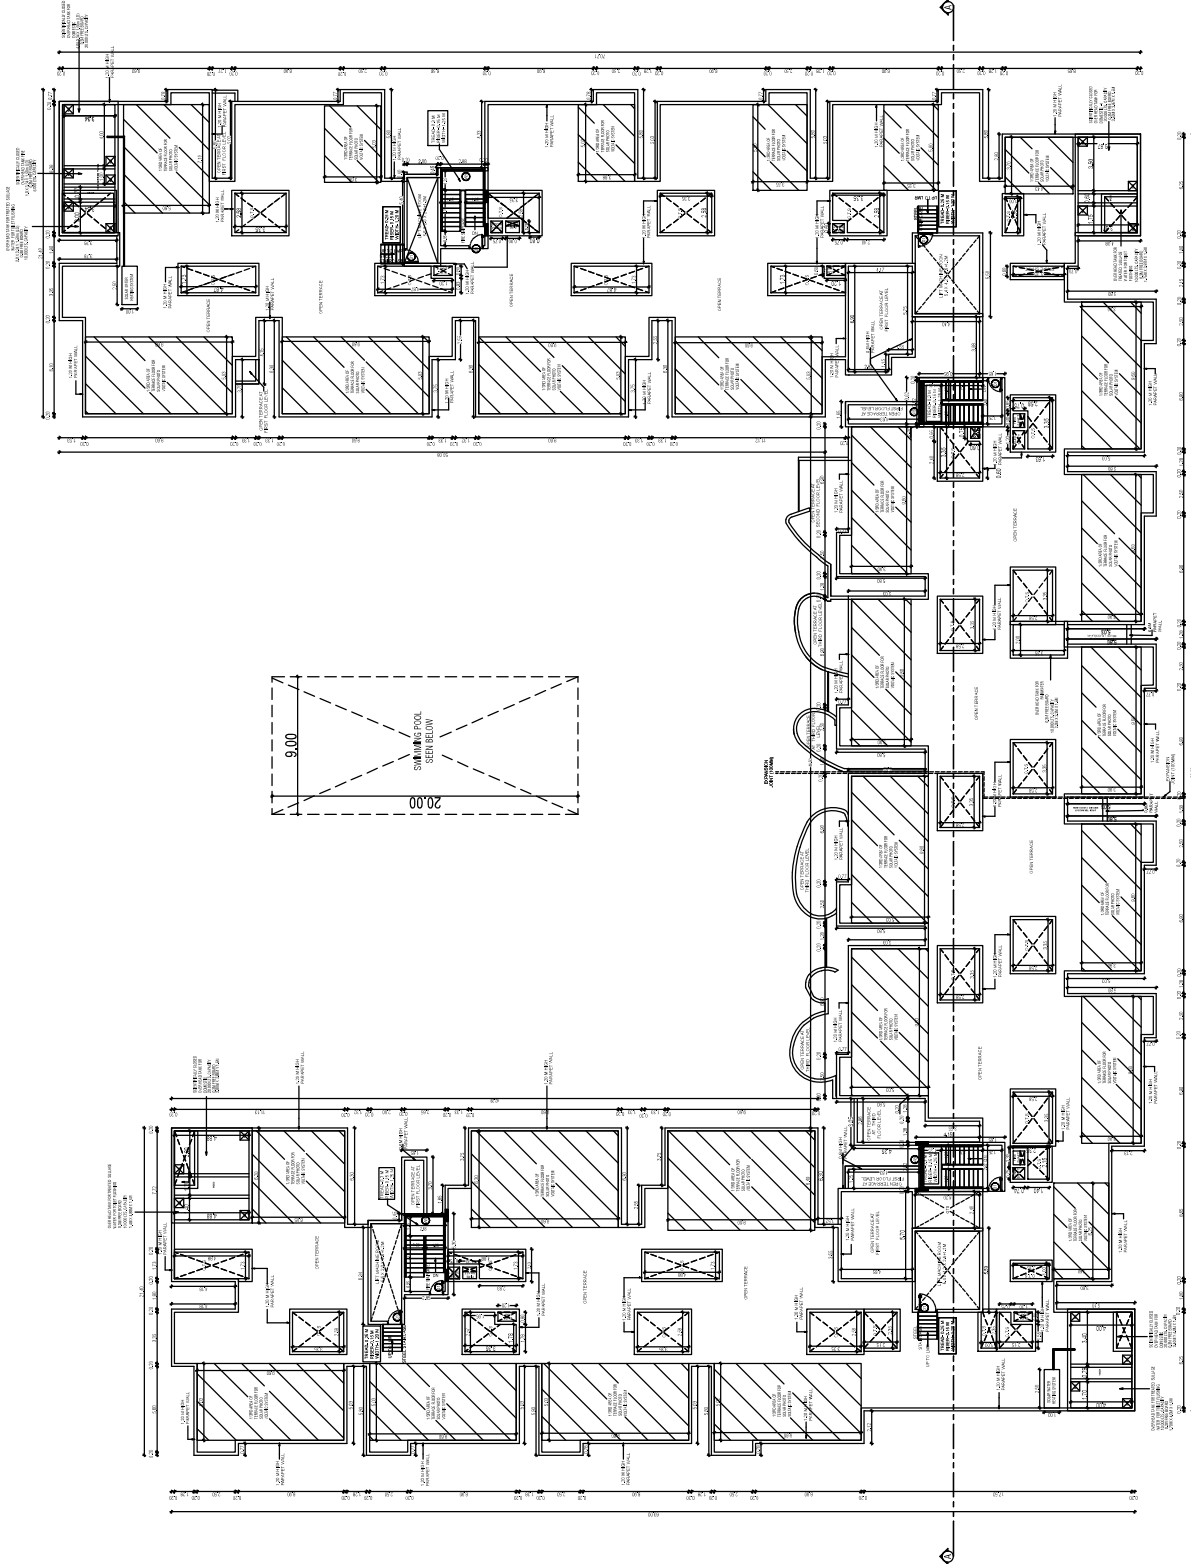

TERRACE FLOOR PLAN

Plan showing the Proposed Construction of Residential High Rise Building Development Consists of Basement + Ground floor + 11 upper floors with 331 D/o & Clubhouse. Ground floor (partly) + First floor (partly) with Swimming pool on the Ground level at Plot-B (OTCP Approved Layout / Subdivision No. 264/2023 dated 27.12.2023) comprised in S/Nos.29/2A1, 29/3A1, 26/1B2 of Pudupakkam Village & Panchayat, Thirupurur Panchayat Union, Vandalur Taluk, Chengalpattu District.

SPECIFICATIONS:
FOUNDATION: RAFT, FRAMED COLUMNS: M20, 1:4
STRUCTURE: R.C.C. FRAMED COLUMNS: M20, 1:4
SUPERSTRUCTURE: REINFORCED CEMENT CONCRETE, 1:4
PLASTER: WALL, OUTER PLASTER: 1:4
WALL FINISH: PASTER: 1:4
FLOORING: POLISHED FLOOR: 1:4
PAINTING: DE GRANTHE CEMENT PAINT: 1:4
VENTILATION: COURSE PRESSED TILES, CEMENT MASTERS
LIFT: BRICK JELLY CONCRETE, RAJAJAN.

COLOR INDEX:

PROPOSED
RAIL
BOUNDARY

SCALE - 1 : 100

TYPICAL FLOOR PLAN(4TH to 11TH FLOOR)

SCHEDULE OF DOORS	
NO.	DESCRIPTION
W1	KITCHEN WINDOW
W2	BEDROOM WINDOW
W3	BEDROOM WINDOW
UNITS SIGNATURE:

FOR PANCHAYAT: PANCHAYAT OFFICE, PANCHAYAT OFFICE, PANCHAYAT OFFICE

ARCHITECT SIGNATURE:

STRUCTURAL ENGINEER SIGNATURE:

ARCHITECT SIGNATURE:

ARCHITECT SIGNATURE:

TYPICAL FLOOR PLAN (4TH TO 11TH FLOOR)

ITEM	DESCRIPTION	UNIT	QUANTITY	REMARKS
1	CEMENT CONCRETE (1:2:4)	M ³	1.24	
2	CEMENT PLASTER (1:3)	M ²	1.24	
3	CEMENT PLASTER (1:3)	M ²	1.24	
THIRD FLOOR PLAN		
SCHEDULE OF JOINERY		
N/L	DESCRIPTION	SIZE
W1	KITCHEN WINDOW	1.50 X 1.20
W2	BEDROOM WINDOW	2.13 X 1.20
W3	BEDROOM WINDOW	2.13 X 1.25
W4	BEDROOM WINDOW	1.83 X 1.25
W5	BEDROOM WINDOW	3.25 X 1.20
W6	BEDROOM WINDOW	3.25 X 1.20
W7	BEDROOM WINDOW	3.25 X 1.20
W8	STAIRCASE WINDOW	2.65 X 1.20
D1	UF1 DOOR	0.9 X 2.1
D1	ENTRANCE DOOR	1.20 X 2.25
D2	BEDROOM DOOR	0.9 X 2.10
D3	TOILET DOOR	0.75 X 2.10
D4	TOILET DOOR	0.75 X 2.10
D5	BEDROOM DOOR	3.25 X 2.10
D6	ENTRANCE DOOR	3.25 X 2.10
OP1	FRENCH DOOR	0.9 X 1.90
OP1	VENTILATOR	0.9 X 1.90
OP2	OPENSING	1.20 X 2.10

for CASAGRAND FRESH PRIVATE LIMITED
S. N. A.


Dr. J. SURESH, M.E., M.Sc., Ph.D.
Structural Engineer
Flat No. 505, VGP Layout, Indira Street,
Uranthi, Chennai - 600 119.
Reg. No. 567/CM/19/102/003
Reg. No. AS2100262019
Mob. 9840422203, 9840422204

ARCHITECT SIGNATURE :

Signature
SANJAY BHARDWAJ
ARCHITECT
P.A. 14-007233080

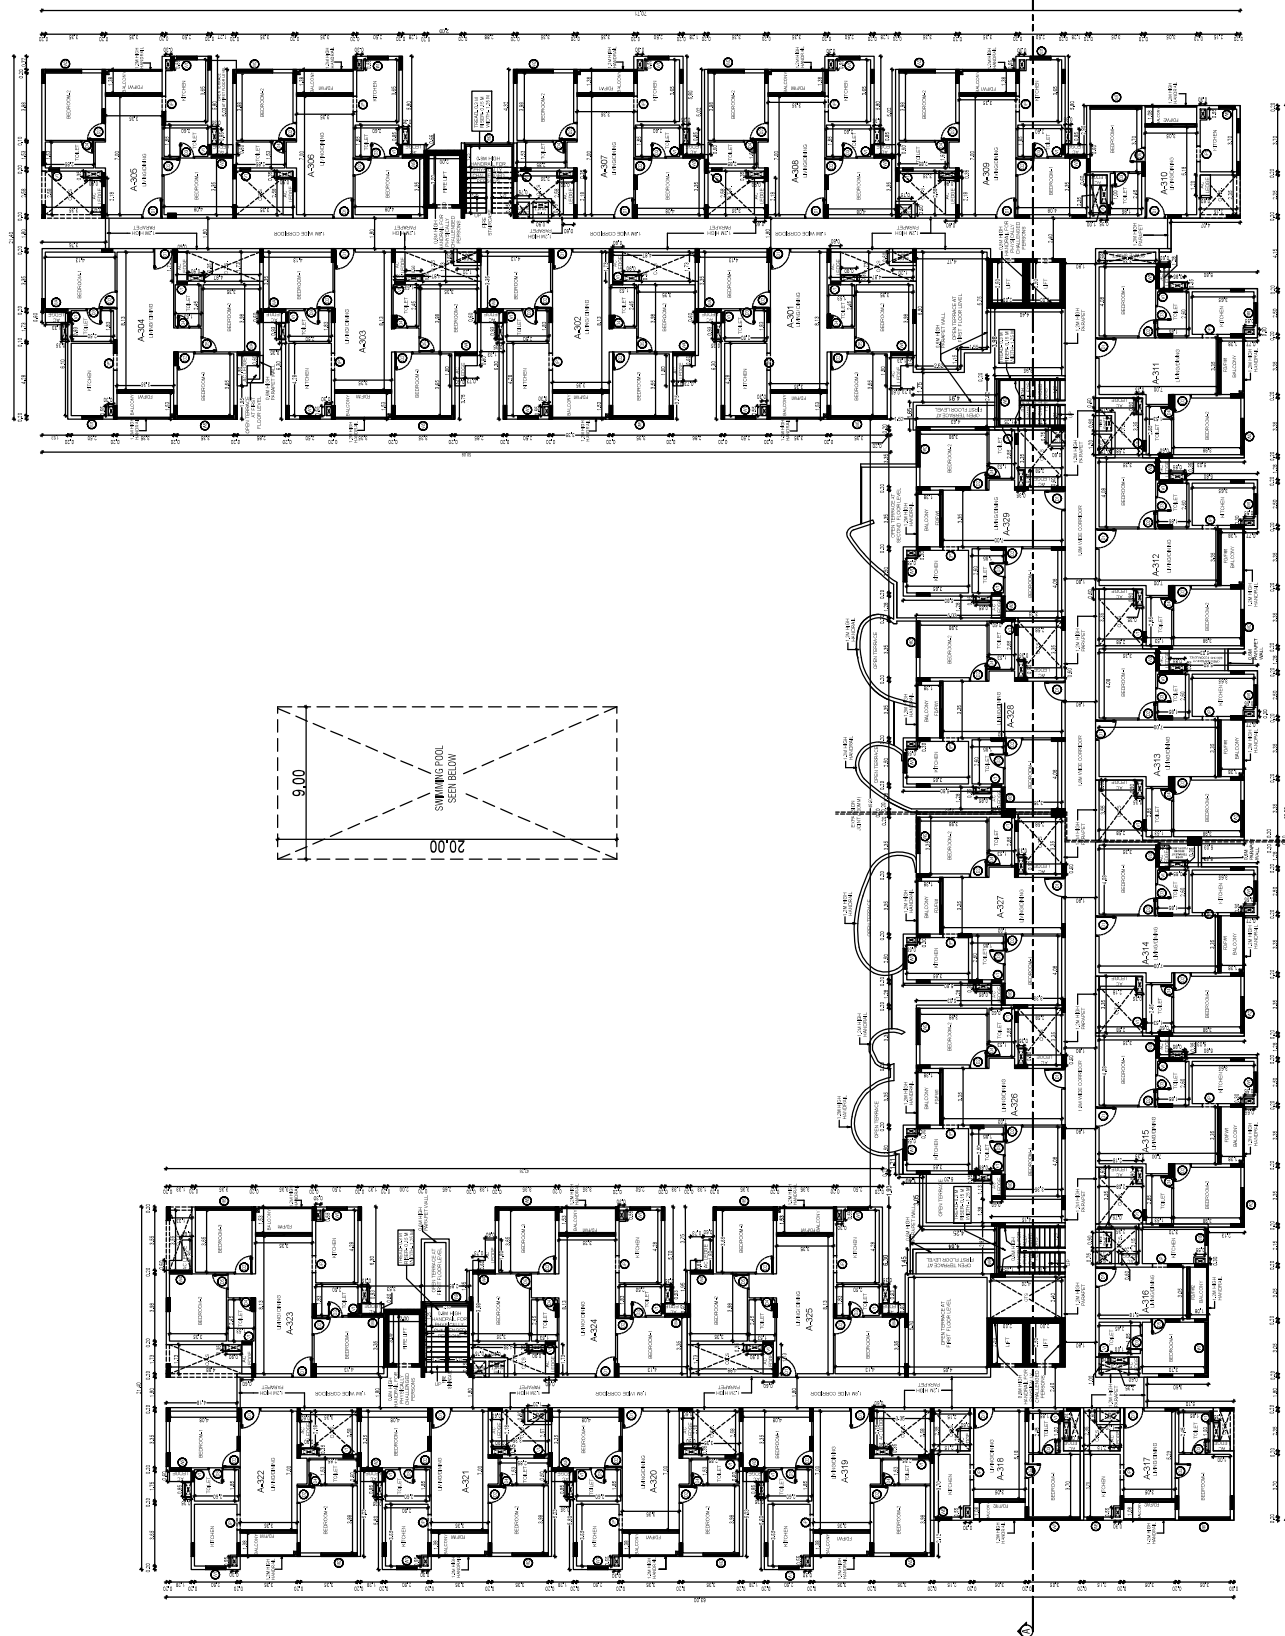

THIRD FLOOR PLAN

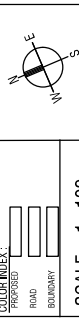[illegible]

FIRST FLOOR PLAN

SCHEDULE OF FINERY		
NO.	PROCESS	ST
W1	WATER WASH	30X120
W2	BERSEAM WINDOW	4.1X3.20
W3	BERSEAM WINDOW	1.28X1.35
W4	BERSEAM WINDOW	3.35X1.20
W5	BERSEAM WINDOW	3.35X1.20
W6	BERSEAM WINDOW	0.48X1.20
W7	BERSEAM WINDOW	3.65X1.20
W8	BERSEAM WINDOW	0.75X1.20
W9	WATER WASH	1.20X2.45
D1	ENTRANCE DOOR	1.68X2.40
D2	BERSEAM DOOR	1.68X2.40
D3	BERSEAM DOOR	0.75X2.10
D4	WATER DOOR	0.60X2.10
D5	BERSEAM DOOR	0.60X2.10
D6	CHANGING ROOM ENTRY	0.60X2.10
D7	CHANGING ROOM ENTRY	0.60X2.10
D8	WATER DOOR	0.60X2.10
D9	ENTRANCE DOOR	0.60X2.10
D10	ENTRANCE DOOR	0.60X2.10
D11	WATER DOOR	0.60X2.10
D12	WATER DOOR	0.60X2.10
For CASAGRAND FRESH PRIVATE LIMITED
S. N. A.
Authorised Signatory

STRICTLY CONFIDENTIAL

Dr. J. SURESH, M.E., MIE., Ph.D.
Structural Engineer
Flat No. 505, VGP Layout, Hubli Bypass,
Hubli-560003, Dist. - 560 105.
Reg. No. CH/08/19/02/7003
Reg. No. 658100/002119
Reg. No. CH/08/19/02/7003

ARCHITECT SIGNATURE:

Signature
SANJAY BHARDWAJ
ARCHITECT
CA/1997/2289

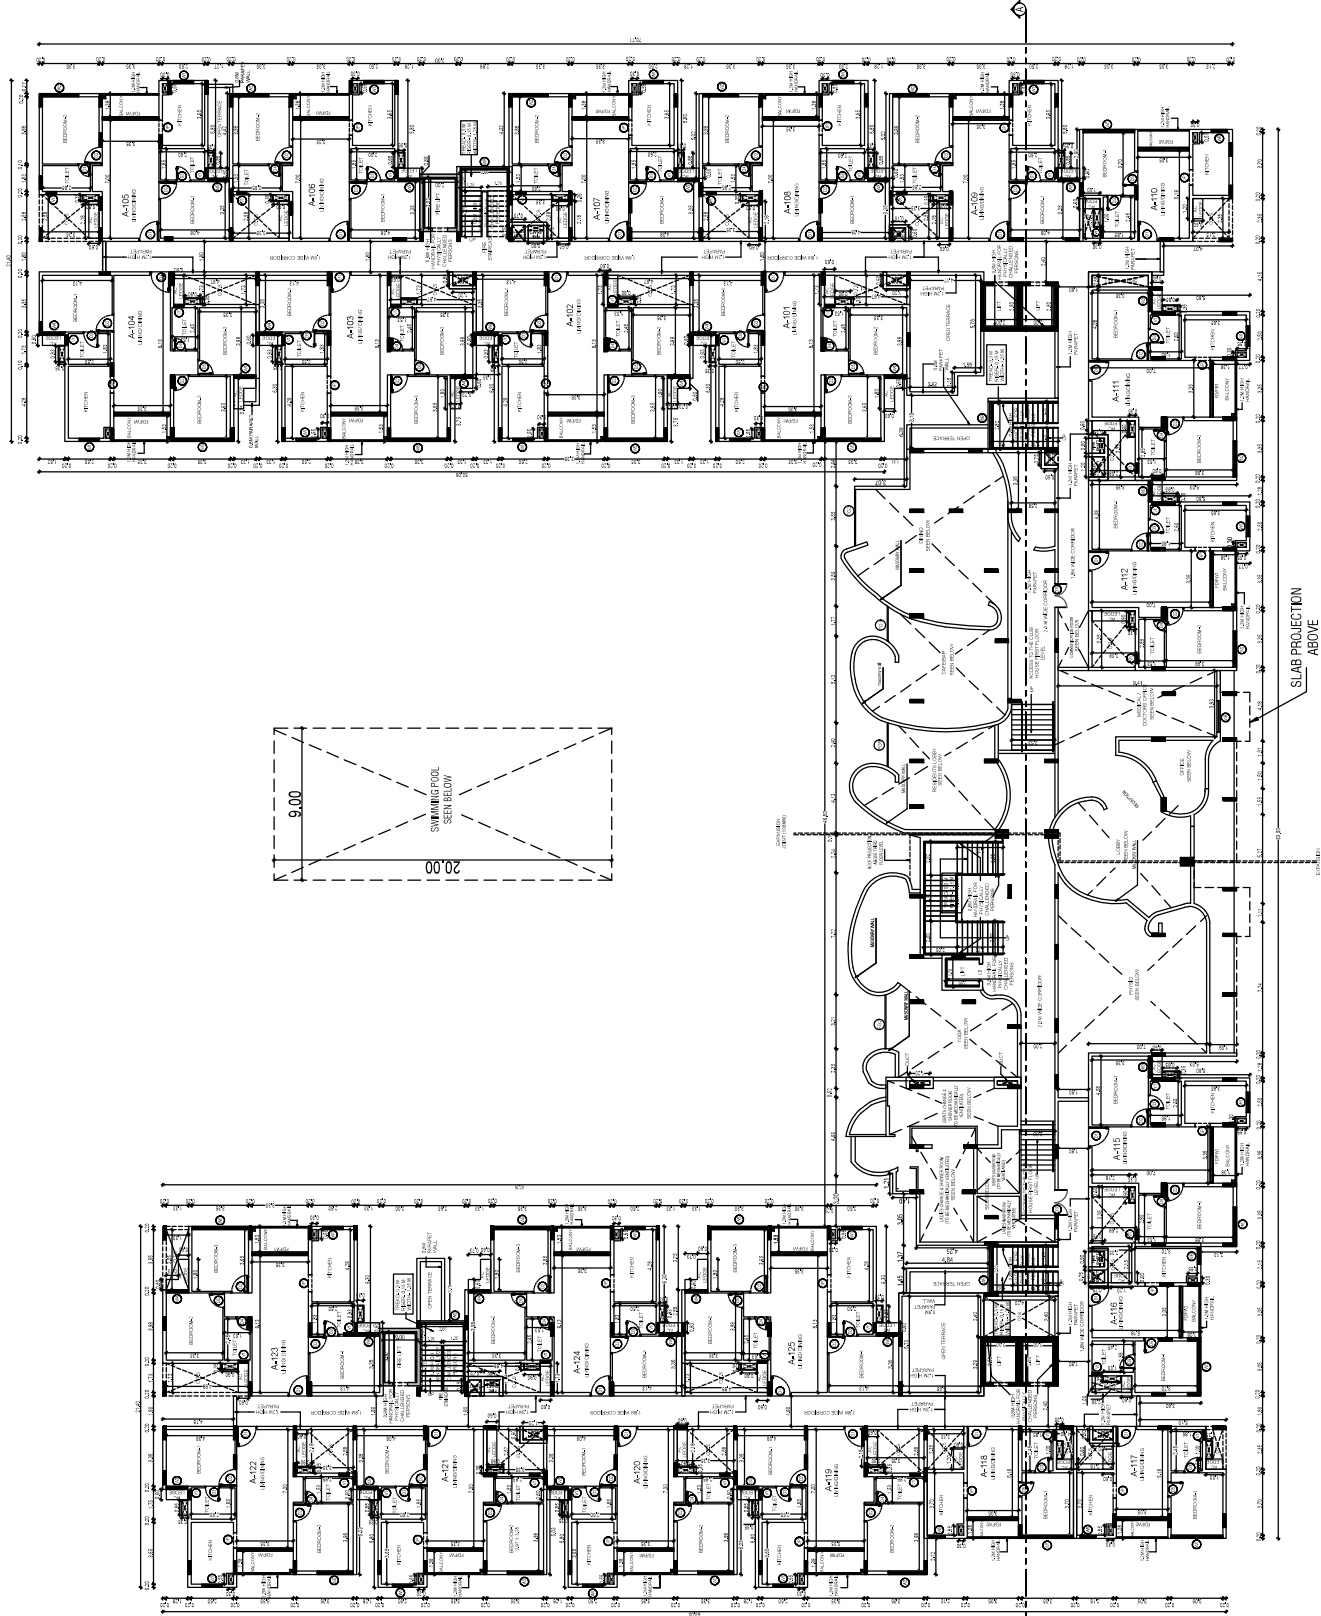

FIRST FLOOR PLAN

Plan showing the Proposed Construction of Residential High Rise Building Development Consists of Basement + Ground floor + 11 upper floors with 331 Dtu & Clubhouse: Ground floor (partly) + First floor (partly) with Swimming pool on the Ground level at Pbi-8 (DTC) Approved Layout / Subdivision No. 264/2023 dated 27.12.2023 comprised in Sy.Nos.29/2A1, 29/3A1, 26/1B2 of Pudukkalam Village & Panchayat, Thirupur Panchayat Union, Vandavur Taluk, Chengalpet District.

STRUCTURE: RCC FRAMED COLUMN & BEAM
FLOORING: POLISHED FLOOR
WALLS: 100MM THICK BRICK WORK WITH 1:4 CEMENT MORTAR
ROOFING: 100MM THICK POLYSTYRENE INSULATION WITH 1:4 CEMENT MORTAR
PAINTING: ONE COAT WHITE EMULSION PAINT & TWO COAT COLOUR COORDINATED EMULSION PAINT
JOINTS: GROUTED WITH 1:4 CEMENT MORTAR
FLOORING: POLISHED FLOOR
WALLS: 100MM THICK BRICK WORK WITH 1:4 CEMENT MORTAR
ROOFING: 100MM THICK POLYSTYRENE INSULATION WITH 1:4 CEMENT MORTAR
PAINTING: ONE COAT WHITE EMULSION PAINT & TWO COAT COLOUR COORDINATED EMULSION PAINT
JOINTS: GROUTED WITH 1:4 CEMENT MORTAR

COLOR INDEX:
ROAD
BOUNDARY

SCALE - 1 : 100

GROUND FLOOR PLAN

SCHEDULE OF WORK	
NO	DESCRIPTION
W1	WATER TOWER
W2	WATER TOWER
OWNER SIGNATURE

PROJECT MANAGER SIGNATURE

ARCHITECT SIGNATURE

STRUCTURAL ENGINEER SIGNATURE

DATE

SCALE

PROJECT NAME

CLIENT NAME

PROJECT ADDRESS

PROJECT PHONE NO.

PROJECT EMAIL ID

PROJECT WEBSITE

PROJECT SOCIAL MEDIA

PROJECT VIDEO

PROJECT AUDIO

PROJECT PPT

PROJECT PDF

PROJECT DOC

PROJECT XLS

PROJECT PPTX


PROJECT PDFX

PROJECT DOCX


PROJECT XLSX

PROJECT PPTXX

PROJECT PDFXX

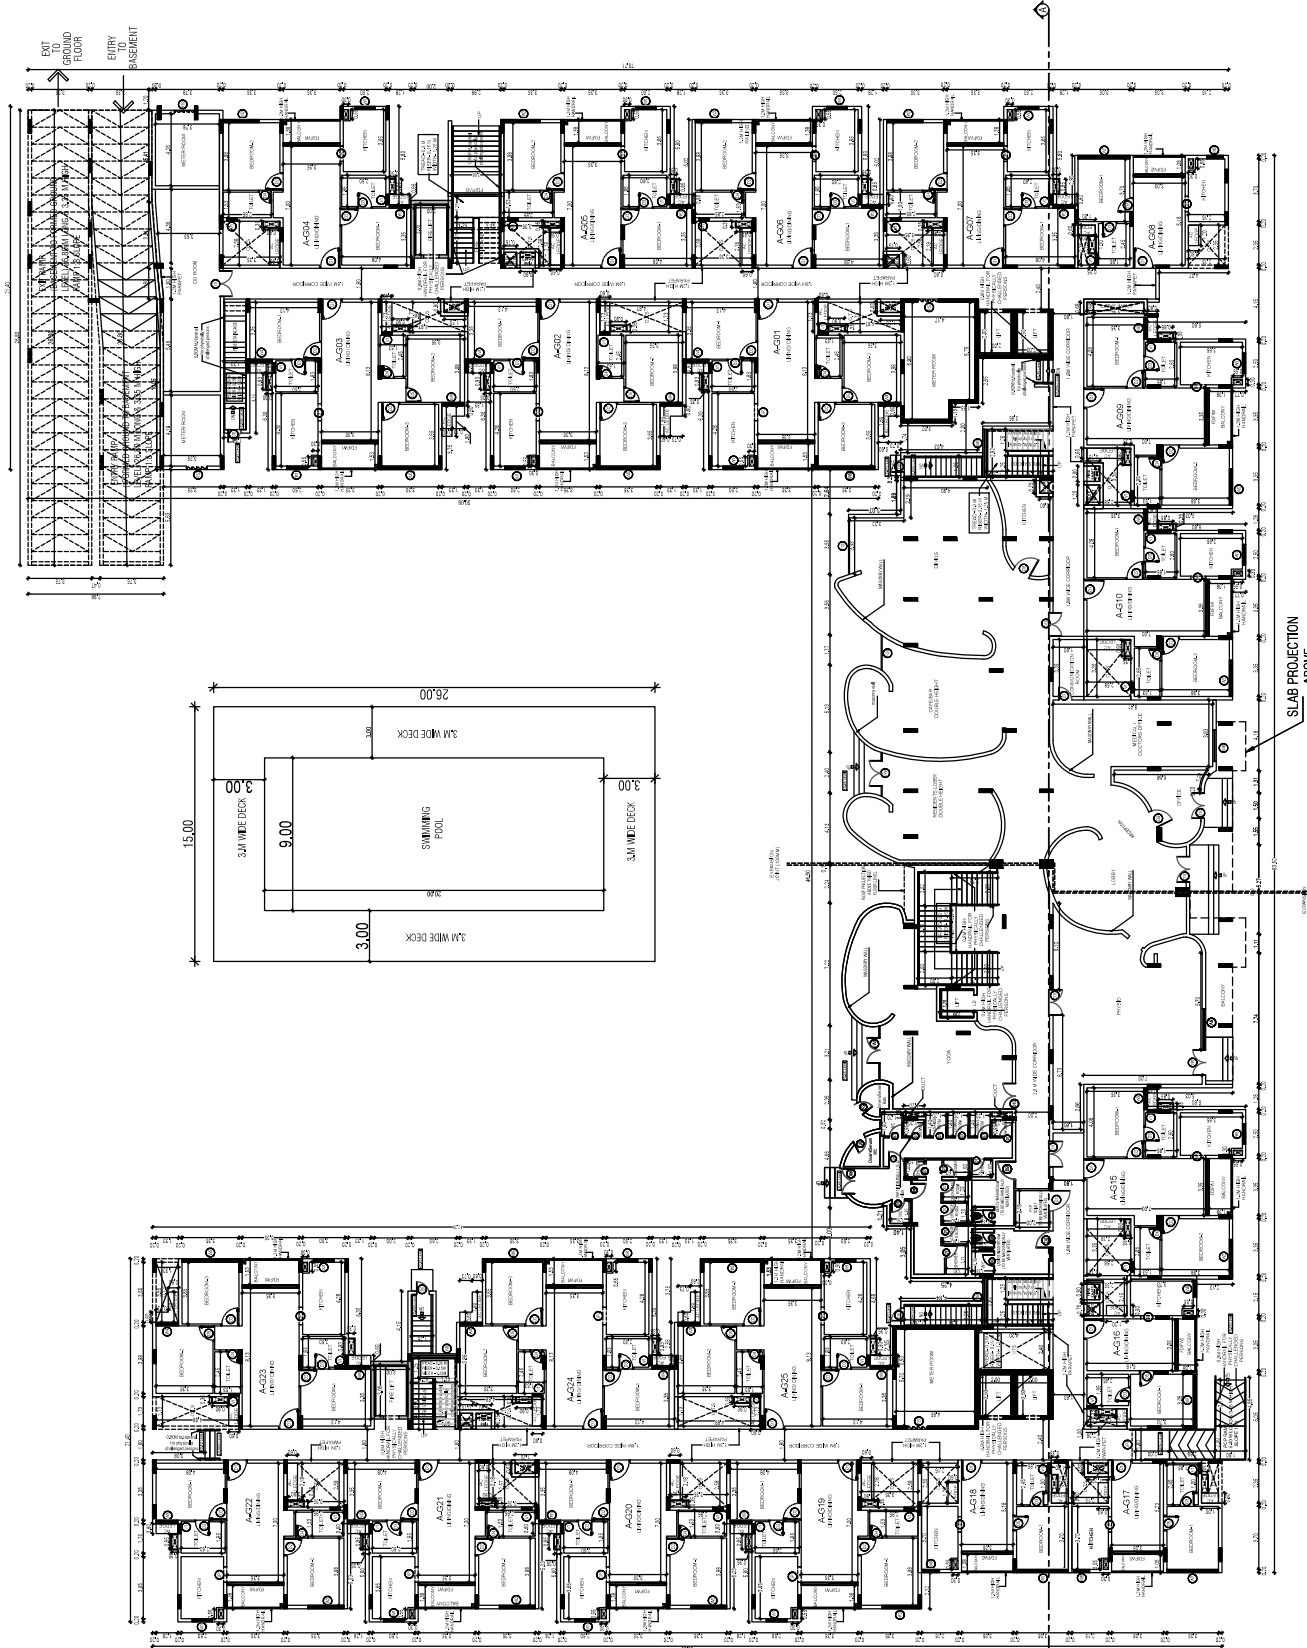

GROUND FLOOR PLAN

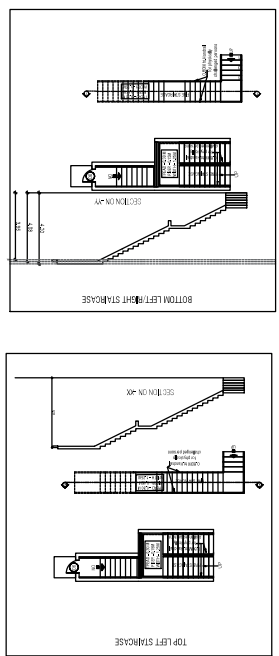

FLOOR	215	121
	CAR	TWO WHEELER
PARKING SLOTS PROVIDED		

Plan showing the Proposed Construction of Residential High Rise Building Development Consists of Basement + Ground floor + 11 upper floors with 331 D/1 Clubhouse: Ground floor (partly) + First floor (partly) with Swimming pool on the Ground level at Plot-B (DTPC Approved Layout /Subdivision No. 264/2023 dated 27.12.2023) comprised in Sy.No.29/2A1, 29/3A1, 261/1B2 of Pudupakkam Village & Panchayat, Tirupur Panchayat Union, Vandalur Taluk, Chennai District.

SPECIFICATION:-

FOUNDATION: R.C.C RAFT FOUNDATION MIX 1:2:4
STRUCTURE: R.C.C. FRAMED CONCRETE MIX 1:2:4
SUPER STRUCTURE: FIRST CLASS BRICKS IN C.A. WITH 1:5
ROOFS: REINFORCE CEMENT CONCRETE MIX 1:2:4
PLASTERING: WALL OUTER PLASTER MIX 1:5
WALL INNER PLASTER MIX 1:4
CEILING PLASTER MIX 1:3
PAINTING: ONE COAT WHITE CEMENT PAINT & TWO
COAT COLOR CEMENT PAINT
WEATHERING COURSE: PRESSED TILES CEMENT MORTAR
LIFE BRICK: JELLY CONCRETE (R.C.C.SLABS)