


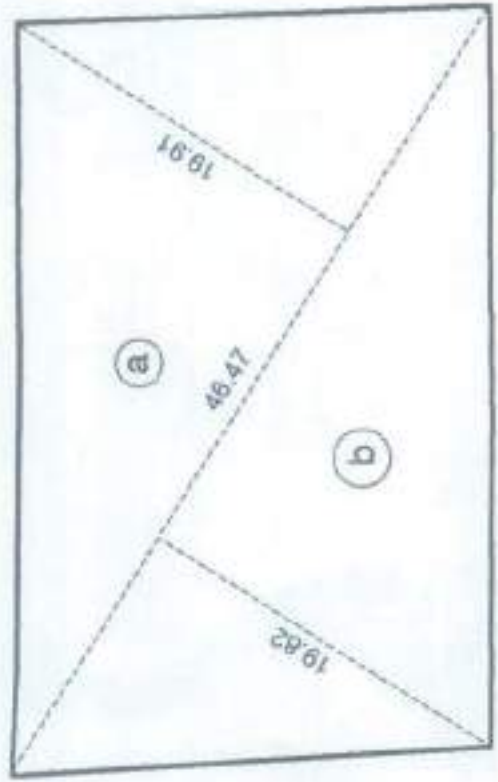

PLOT AREA DIAGRAM  
SCALE: 1:500

PLOT AREA CALCULATION

i.e. area of triangles  
a  $46.47 \times 19.82 \times 0.5 = 460.52$  Sq. Mts.  
b  $46.47 \times 19.81 \times 0.5 = 482.61$  Sq. Mts.  
TOTAL = 923.13 Sq. Mts.  
AREA OF PLOT AS PER P.R. CARD = 923.00 Sq. Mts.  
AREA OF PLOT AS PER TRIANGULAR = 923.13 Sq. Mts.




LOCATION PLAN  
SCALE: 1:4000

| CARPET AREA       | NOS. OF FLATS | PARKING REQUIRED |
|-------------------|---------------|------------------|
| LESS THAN 45 SMT. | NIL           | NIL              |
| 45 TO 60 SMT.     | 14            | 7.00             |
| 60 TO 70 SMT.     | 28            | 28               |
| 70 TO 80 SMT.     | 00            | 00               |
| 80 TO 90 SMT.     | 00            | 00               |
| 90 TO 100 SMT.    | 00            | 00               |
| 100 TO 110 SMT.   | 00            | 00               |
| 110 TO 120 SMT.   | 00            | 00               |
| 120 TO 130 SMT.   | 00            | 00               |
| 980 TO 990 SMT.   | 00            | 00               |
| 990 TO 1000 SMT.  | 00            | 00               |

| CARPET AREA       | NOS. OF FLATS | PARKING REQUIRED |
|-------------------|---------------|------------------|
| LESS THAN 45 SMT. | 14            | 3.50             |
| 45 TO 60 SMT.     | 28            | 14.00            |
| 60 TO 70 SMT.     | 00            | 00               |
| 70 TO 80 SMT.     | 00            | 00               |
| 80 TO 90 SMT.     | 00            | 00               |
| 90 TO 100 SMT.    | 00            | 00               |
| 100 TO 110 SMT.   | 00            | 00               |
| 110 TO 120 SMT.   | 00            | 00               |
| 120 TO 130 SMT.   | 00            | 00               |
| 980 TO 990 SMT.   | 00            | 00               |
| 990 TO 1000 SMT.  | 00            | 00               |


PROPOSED PARKING

| CARPET AREA       | NOS. OF FLATS | PARKING REQUIRED |
|-------------------|---------------|------------------|
| LESS THAN 45 SMT. | 14            | 3.50             |
| 45 TO 60 SMT.     | 28            | 14.00            |
| 60 TO 70 SMT.     | 00            | 00               |
| 70 TO 80 SMT.     | 00            | 00               |
| 80 TO 90 SMT.     | 00            | 00               |
| 90 TO 100 SMT.    | 00            | 00               |
| 100 TO 110 SMT.   | 00            | 00               |
| 110 TO 120 SMT.   | 00            | 00               |
| 120 TO 130 SMT.   | 00            | 00               |
| 980 TO 990 SMT.   | 00            | 00               |
| 990 TO 1000 SMT.  | 00            | 00               |

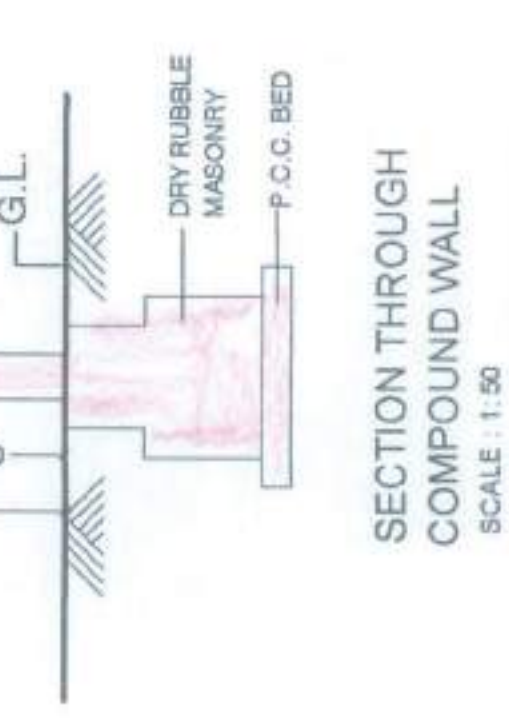

BLOCK PLAN  
SCALE: 1:500

CENTRAL RAILWAY - BUFFER

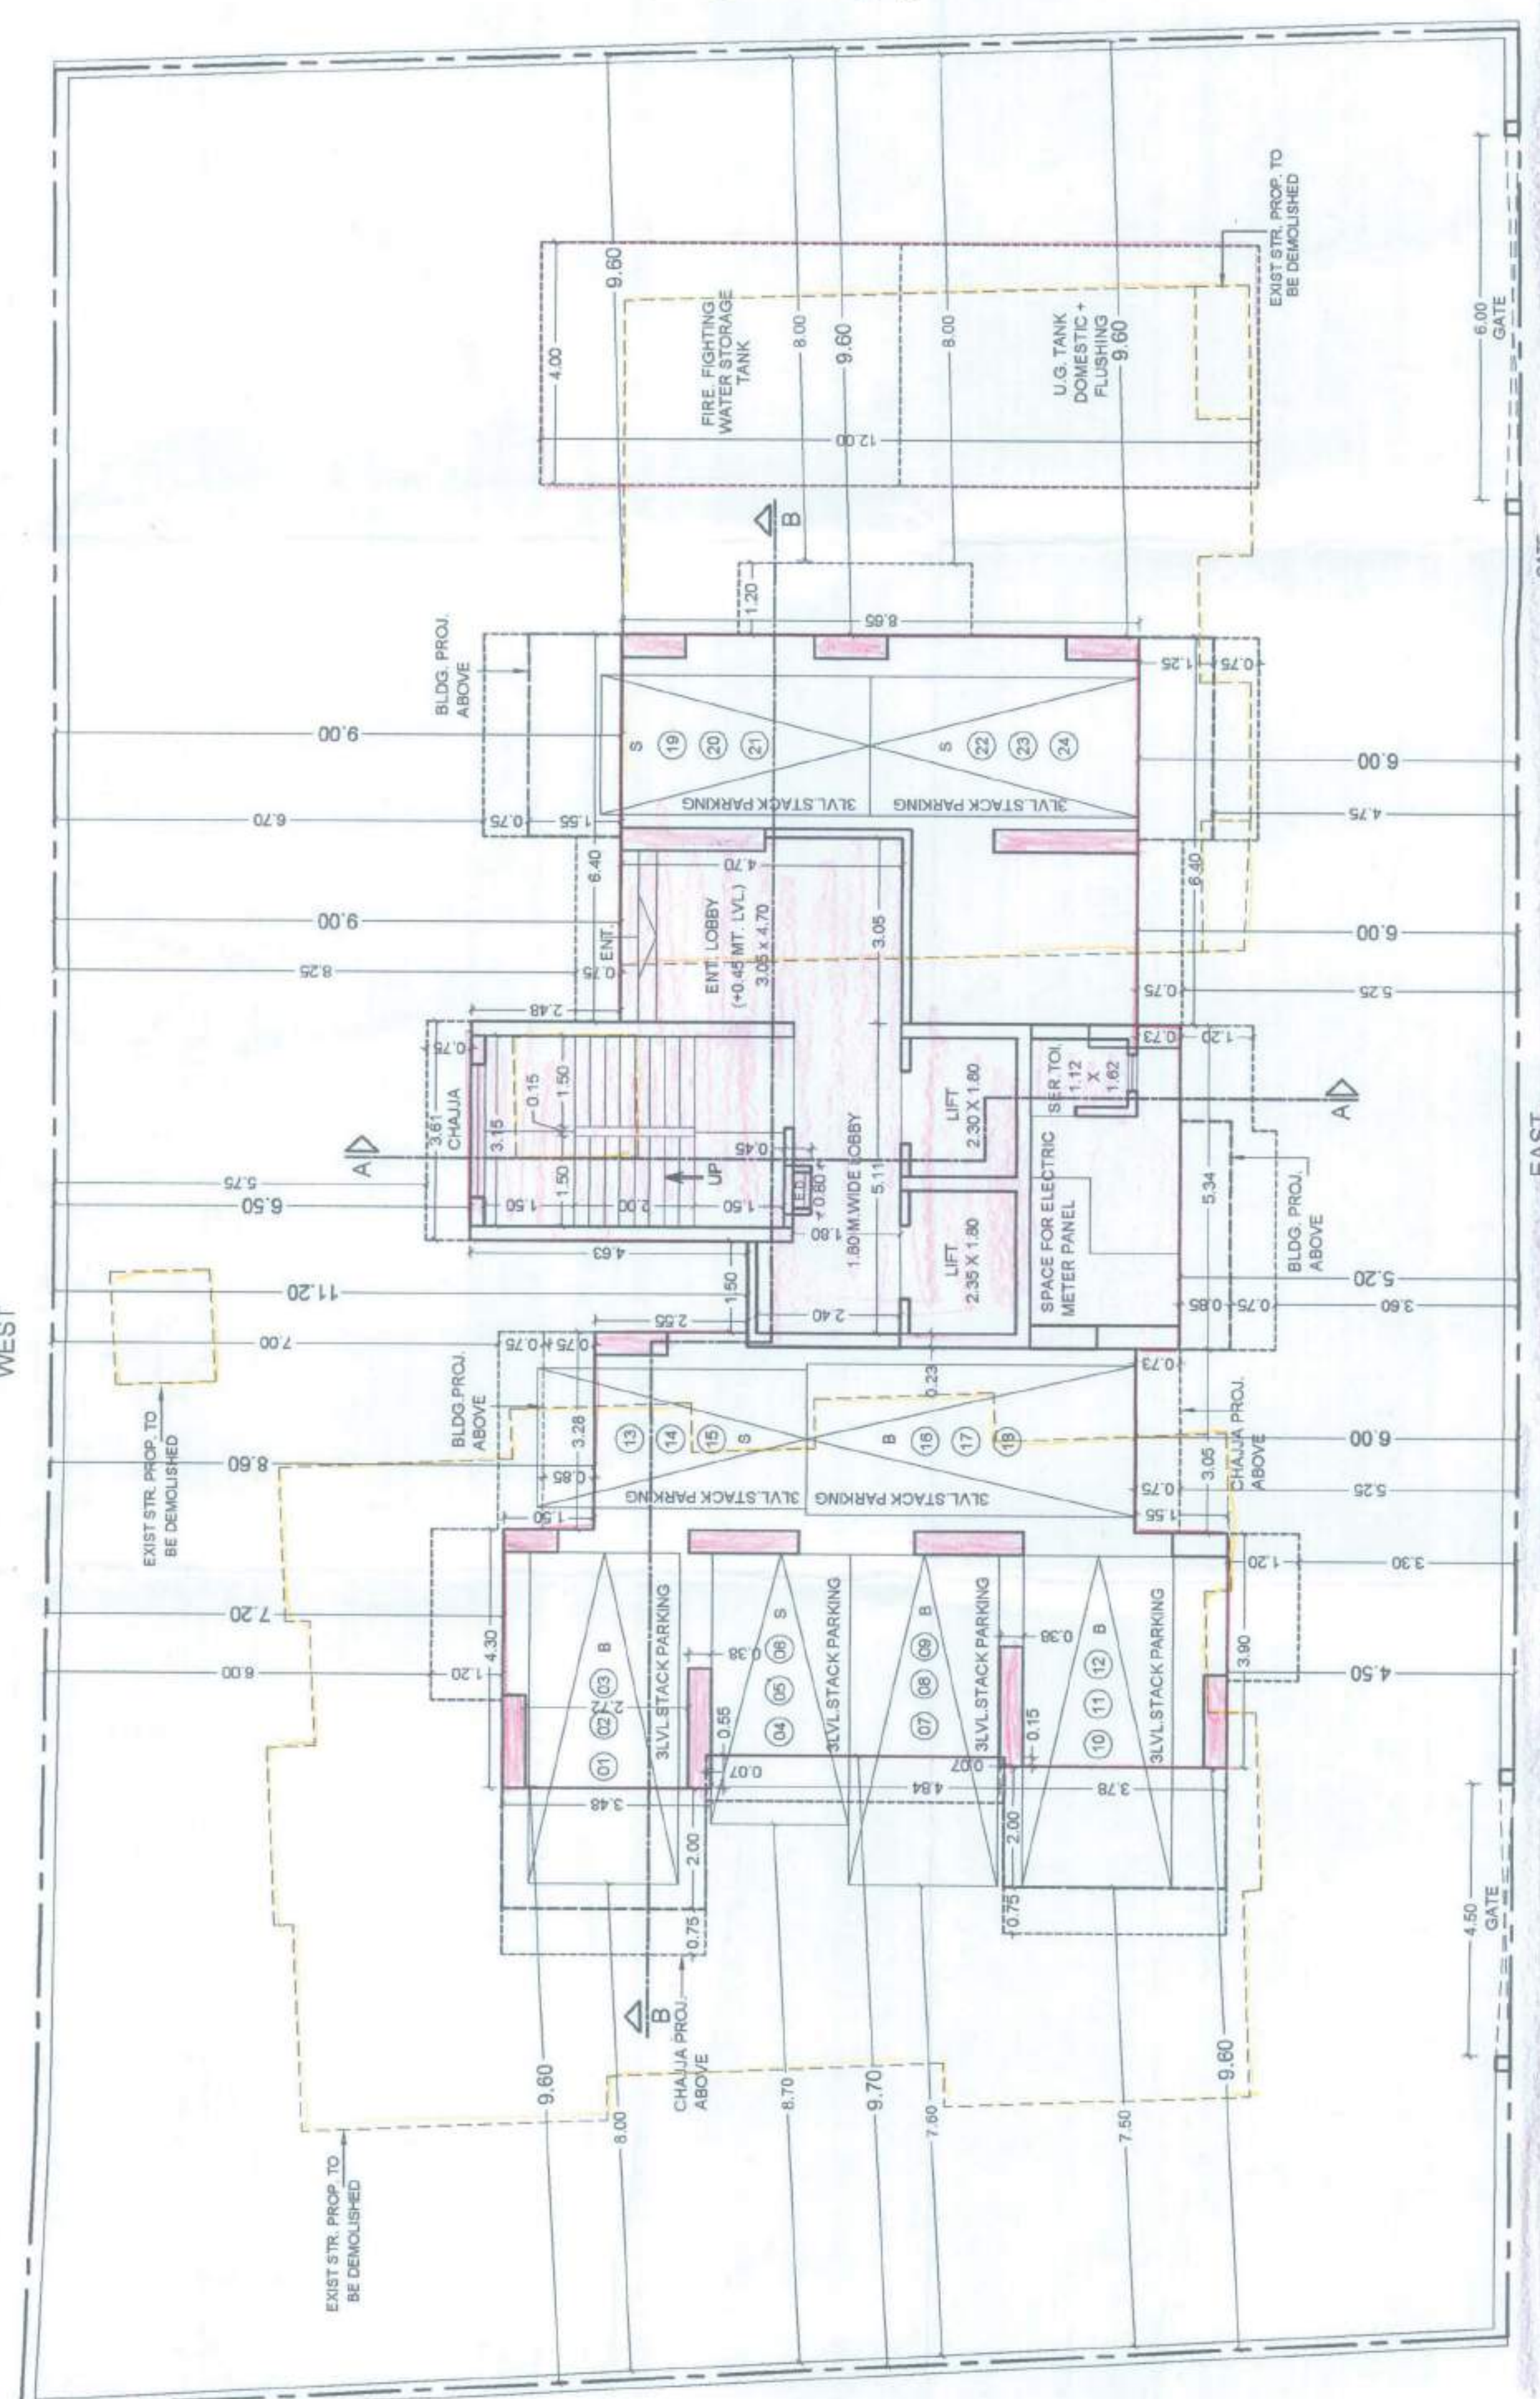

STILT FLOOR PLAN  
SCALE: 1:100

DETAIL OF FUNGIBLE COMPENSATORY F.S.I.

| S.No | DESCRIPTION   | Sq. Mt. | Land SDRR | Receipt No. | Amount Rs. |
|------|---|---------|-----------|-------------|------------|
| A)   | CONSUMED BUILT UP AREA OF REHABILITATION COMPONENT FOR PURELY RESIDENTIAL IN EXISTING STRUCTURE/S                               | 932.85  | -         | -           | -          |
| B)   | CONSUMED BUILT UP AREA OF REHABILITATION COMPONENT FOR NON-RESIDENTIAL IN EXISTING STRUCTURE/S                                  | -       | -         | -           | -          |
| C)   | TOTAL BUILT UP AREA OF EXISTING STRUCTURE/S PROPOSED TO BE RE-ACCOMMODATED (A+B)                                                | 932.85  | -         | -           | -          |
| D)   | MAXIMUM FUNGIBLE BUILT UP AREA COMPONENT = (A x 0.35 + B x 0.20)                                                                | 328.50  | -         | -           | -          |
| E)   | FUNGIBLE BUILT UP AREA CONSUMED FOR REHABILITATION COMPONENT OF PURELY RESIDENTIAL USE                                          | 328.50  | -         | -           | -          |
| F)   | FUNGIBLE BUILT UP AREA CONSUMED FOR REHABILITATION COMPONENT OF PURELY NON-RESIDENTIAL USE                                      | -       | -         | -           | -          |
| G)   | FUNGIBLE BUILT UP AREA CONSUMED FOR REHABILITATION COMPONENT (E + F)                                                            | 328.50  | -         | -           | -          |
| H)   | ADMISSIBLE BUILT UP AREA (923.00 X 2.00)                                                                                        | 1846.00 | -         | -           | -          |
| I)   | NET PROPOSED BUILT UP AREA   | 1845.35 | -         | -           | -          |
| J)   | FUNGIBLE BUILT UP AREA PROPOSED FOR SALE NON RESIDENT COMPONENT                                                                 | -       | -         | -           | -          |
| K)   | FUNGIBLE BUILT UP AREA PROPOSED FOR SALE RESIDENTIAL COMPONENT (I-C-J) X 0.35                                                   | 319.37  | -         | -           | -          |
| L)   | PREMIUM TO BE PAID FOR FUNGIBLE BUILT UP AREA FOR PURELY RESIDENTIAL EXCLUDING REHAB = 0.60 X SDR RATE ON DATE OF PAYMENT X K   | -       | -         | -           | -          |
| M)   | PREMIUM TO BE PAID FOR FUNGIBLE BUILT UP AREA FOR NON RESIDENTIAL EXCLUDING REHAB AREA = 1.00 X SDR RATE ON DATE OF PAYMENT X I | -       | -         | -           | -          |
| N)   | GROSS BUILT UP AREA CONSUMED   | 2491.22 | -         | -           | -          |
| O)   | NET BUILT UP AREA CONSUMED = (N - G - K)                                                                                        | 1845.35 | -         | -           | -          |

| BUILT UP AREA STATEMENT |                            |                                            |                  |                 |
|-------------------------|----------------------------|--------------------------------------------|------------------|-----------------|
| FLOOR                   | GROSS B.U.A. IN SQ.MT. (A) | STAIRCASE, LIFT & LOBBY AREA IN SQ.MT. (B) | NET B.U.A. (A-B) | TEN. PROP. NOS. |
| 1ST                     | 213.49                     | 37.82                                      | 175.67           | 3               |
| 2ND                     | 213.49                     | 37.82                                      | 175.67           | 3               |
| 3RD                     | 213.49                     | 37.82                                      | 175.67           | 3               |
| 4TH                     | 216.28                     | 37.82                                      | 178.46           | 3               |
| 5TH                     | 216.28                     | 37.82                                      | 178.46           | 3               |
| 6TH                     | 216.28                     | 37.82                                      | 178.46           | 3               |
| 7TH                     | 105.05                     | 38.07                                      | 66.98            | 1               |
| 8TH                     | 216.28                     | 37.82                                      | 178.46           | 3               |
| 9TH                     | 216.28                     | 37.82                                      | 178.46           | 3               |
| 10TH                    | 216.28                     | 37.82                                      | 178.46           | 3               |
| 11TH                    | 216.28                     | 37.82                                      | 178.46           | 3               |
| 12TH                    | 216.28                     | 37.82                                      | 178.46           | 3               |
| 13TH                    | 216.28                     | 37.82                                      | 178.46           | 3               |
| 14TH                    | 216.28                     | 37.82                                      | 178.46           | 3               |
| 15TH                    | 152.33                     | 39.70                                      | 112.63           | 2               |
| TOTAL                   | 3040.65                    | 568.43                                     | 2469.22          | 42              |