



**TYPE BUILDING "F" & "F' " T-18 TO T-23  
LOWER BASEMENT PLAN**

LOWER BASEMENT PLAN  
SCALE 1:500  
AREA = 21402.241 SQ.M.  
CAR PARKING NOS. 1 TO 516  
SCOOTER PARKING NOS. 1 TO 493

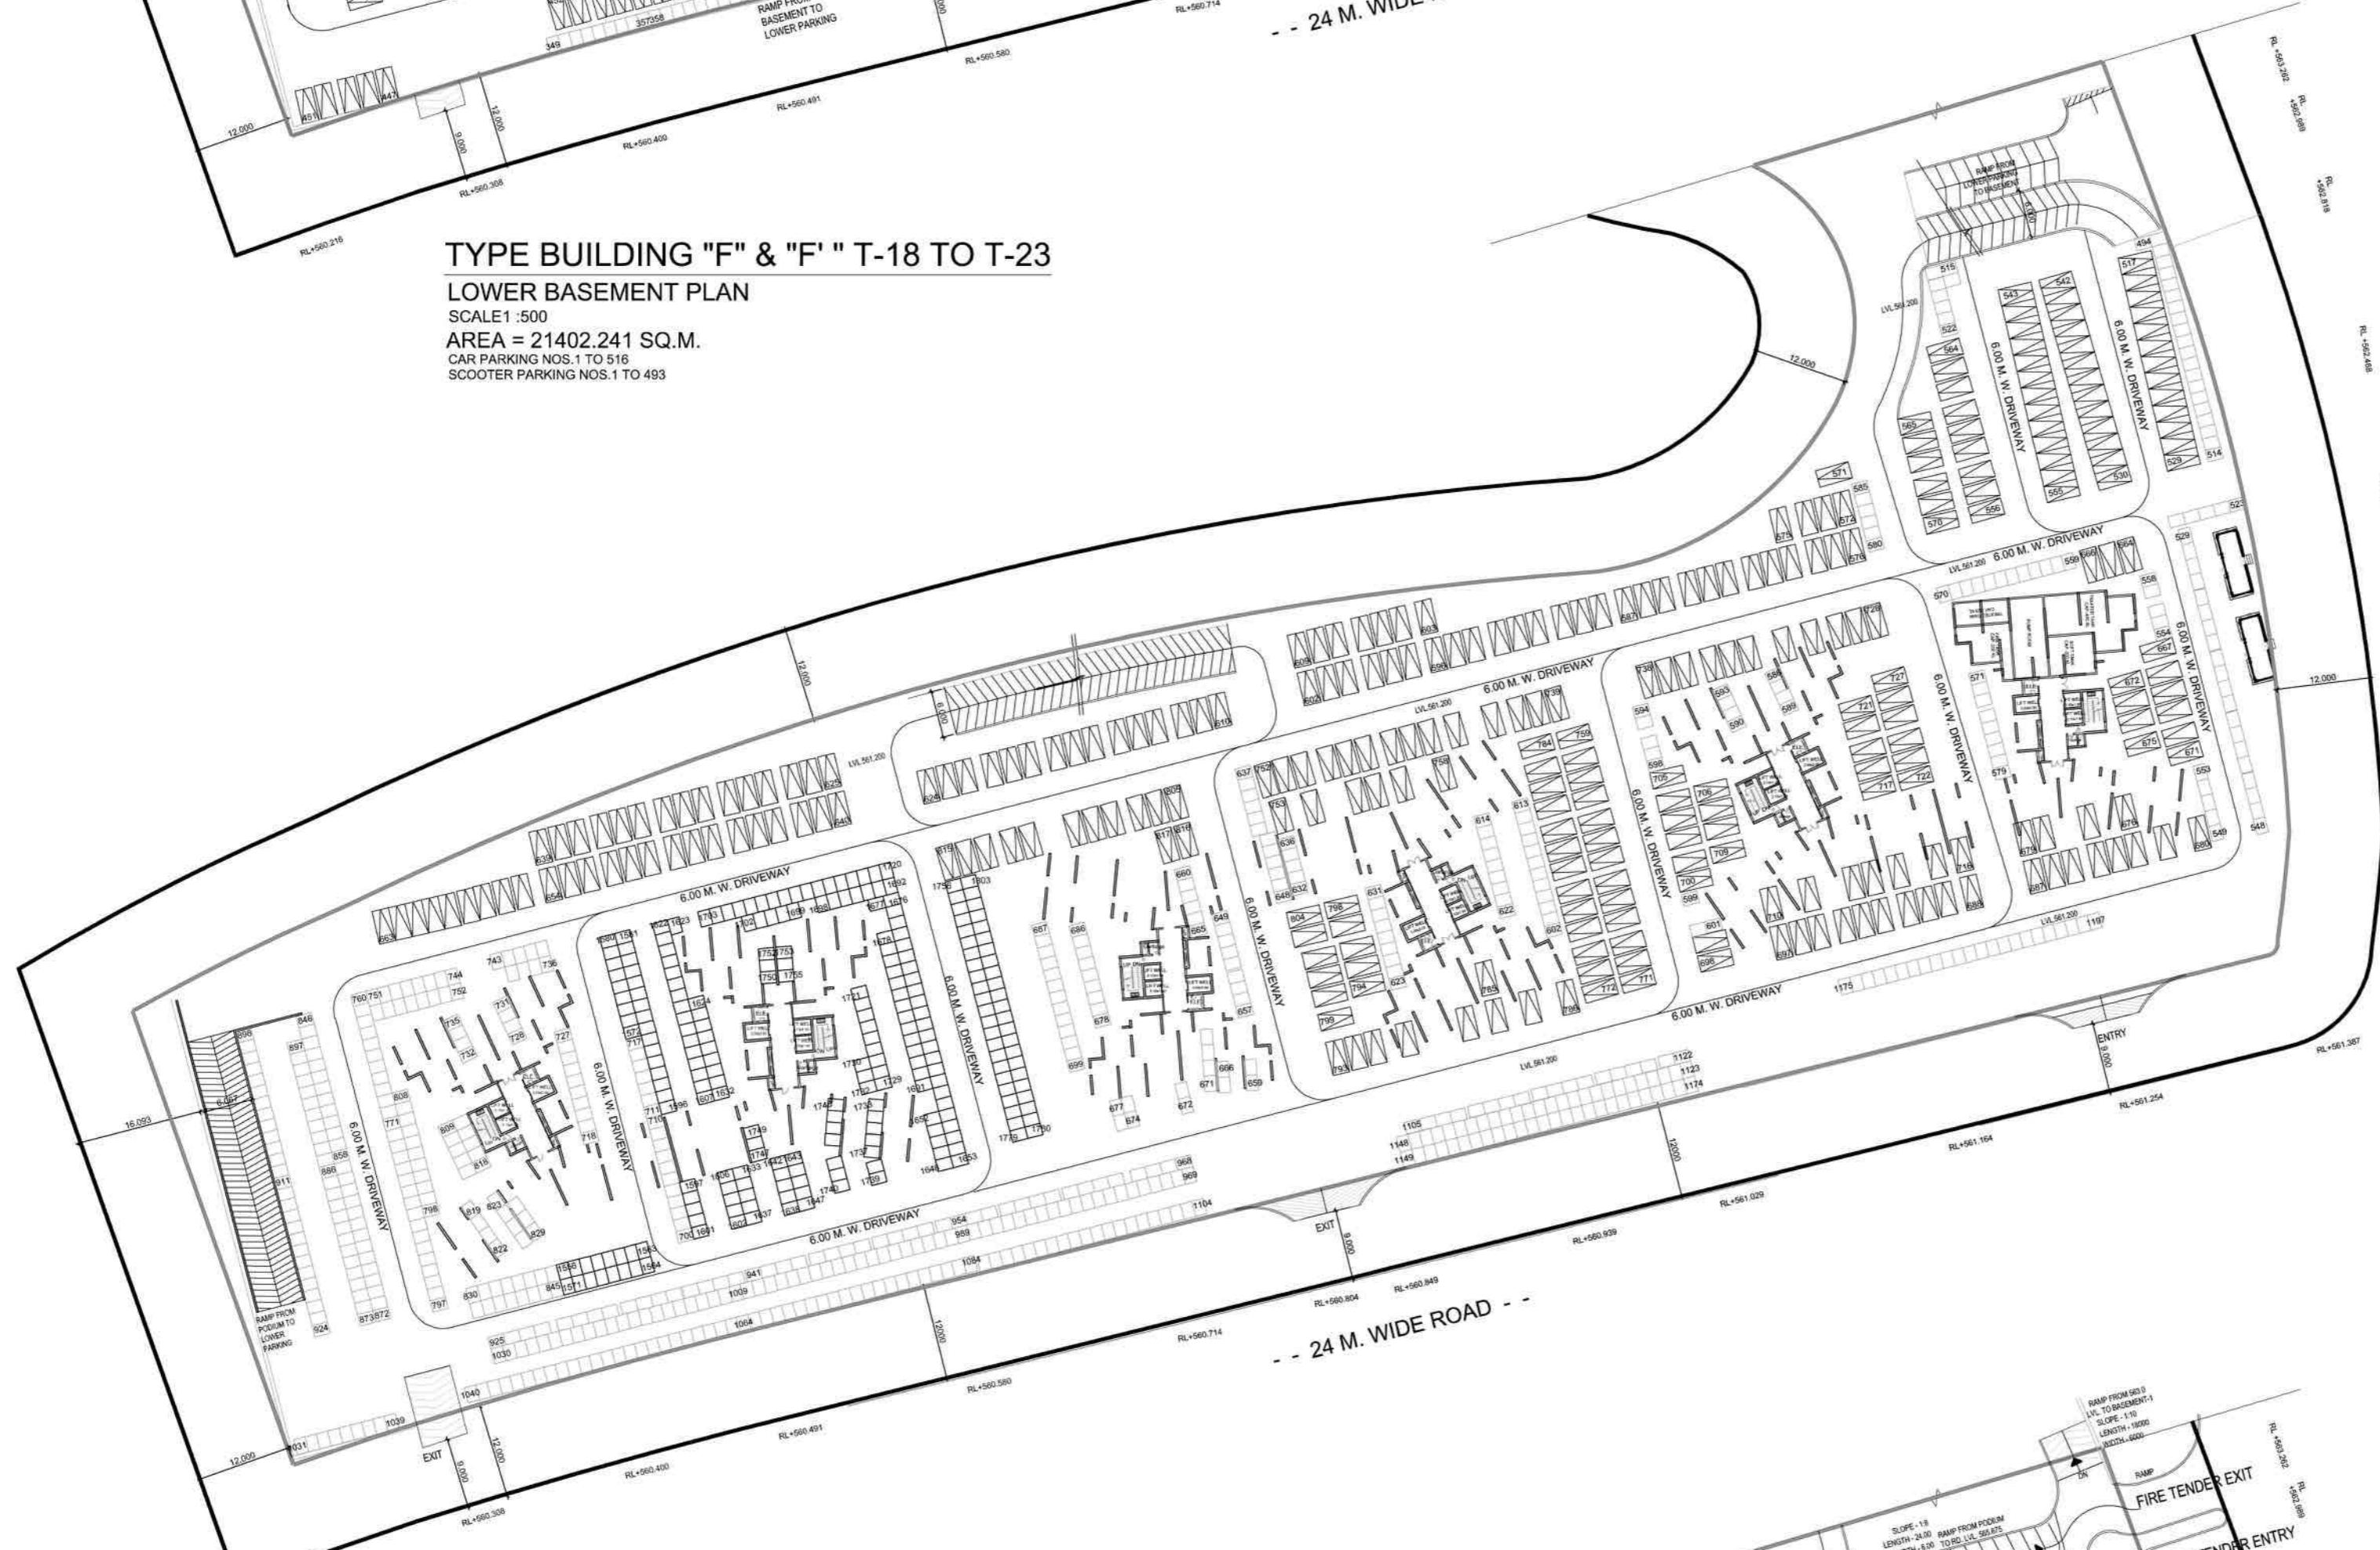

## TYPE BUILDING "F" & "F' " T-18 TO T-23

UPPER BASEMENT PLAN  
SCALE 1:500  
AREA = 21402.241 SQ.M.  
CAR PARKING NOS. 517 TO 912  
SCOOTER PARKING NOS. 494 TO 1197, 1556 TO 1803

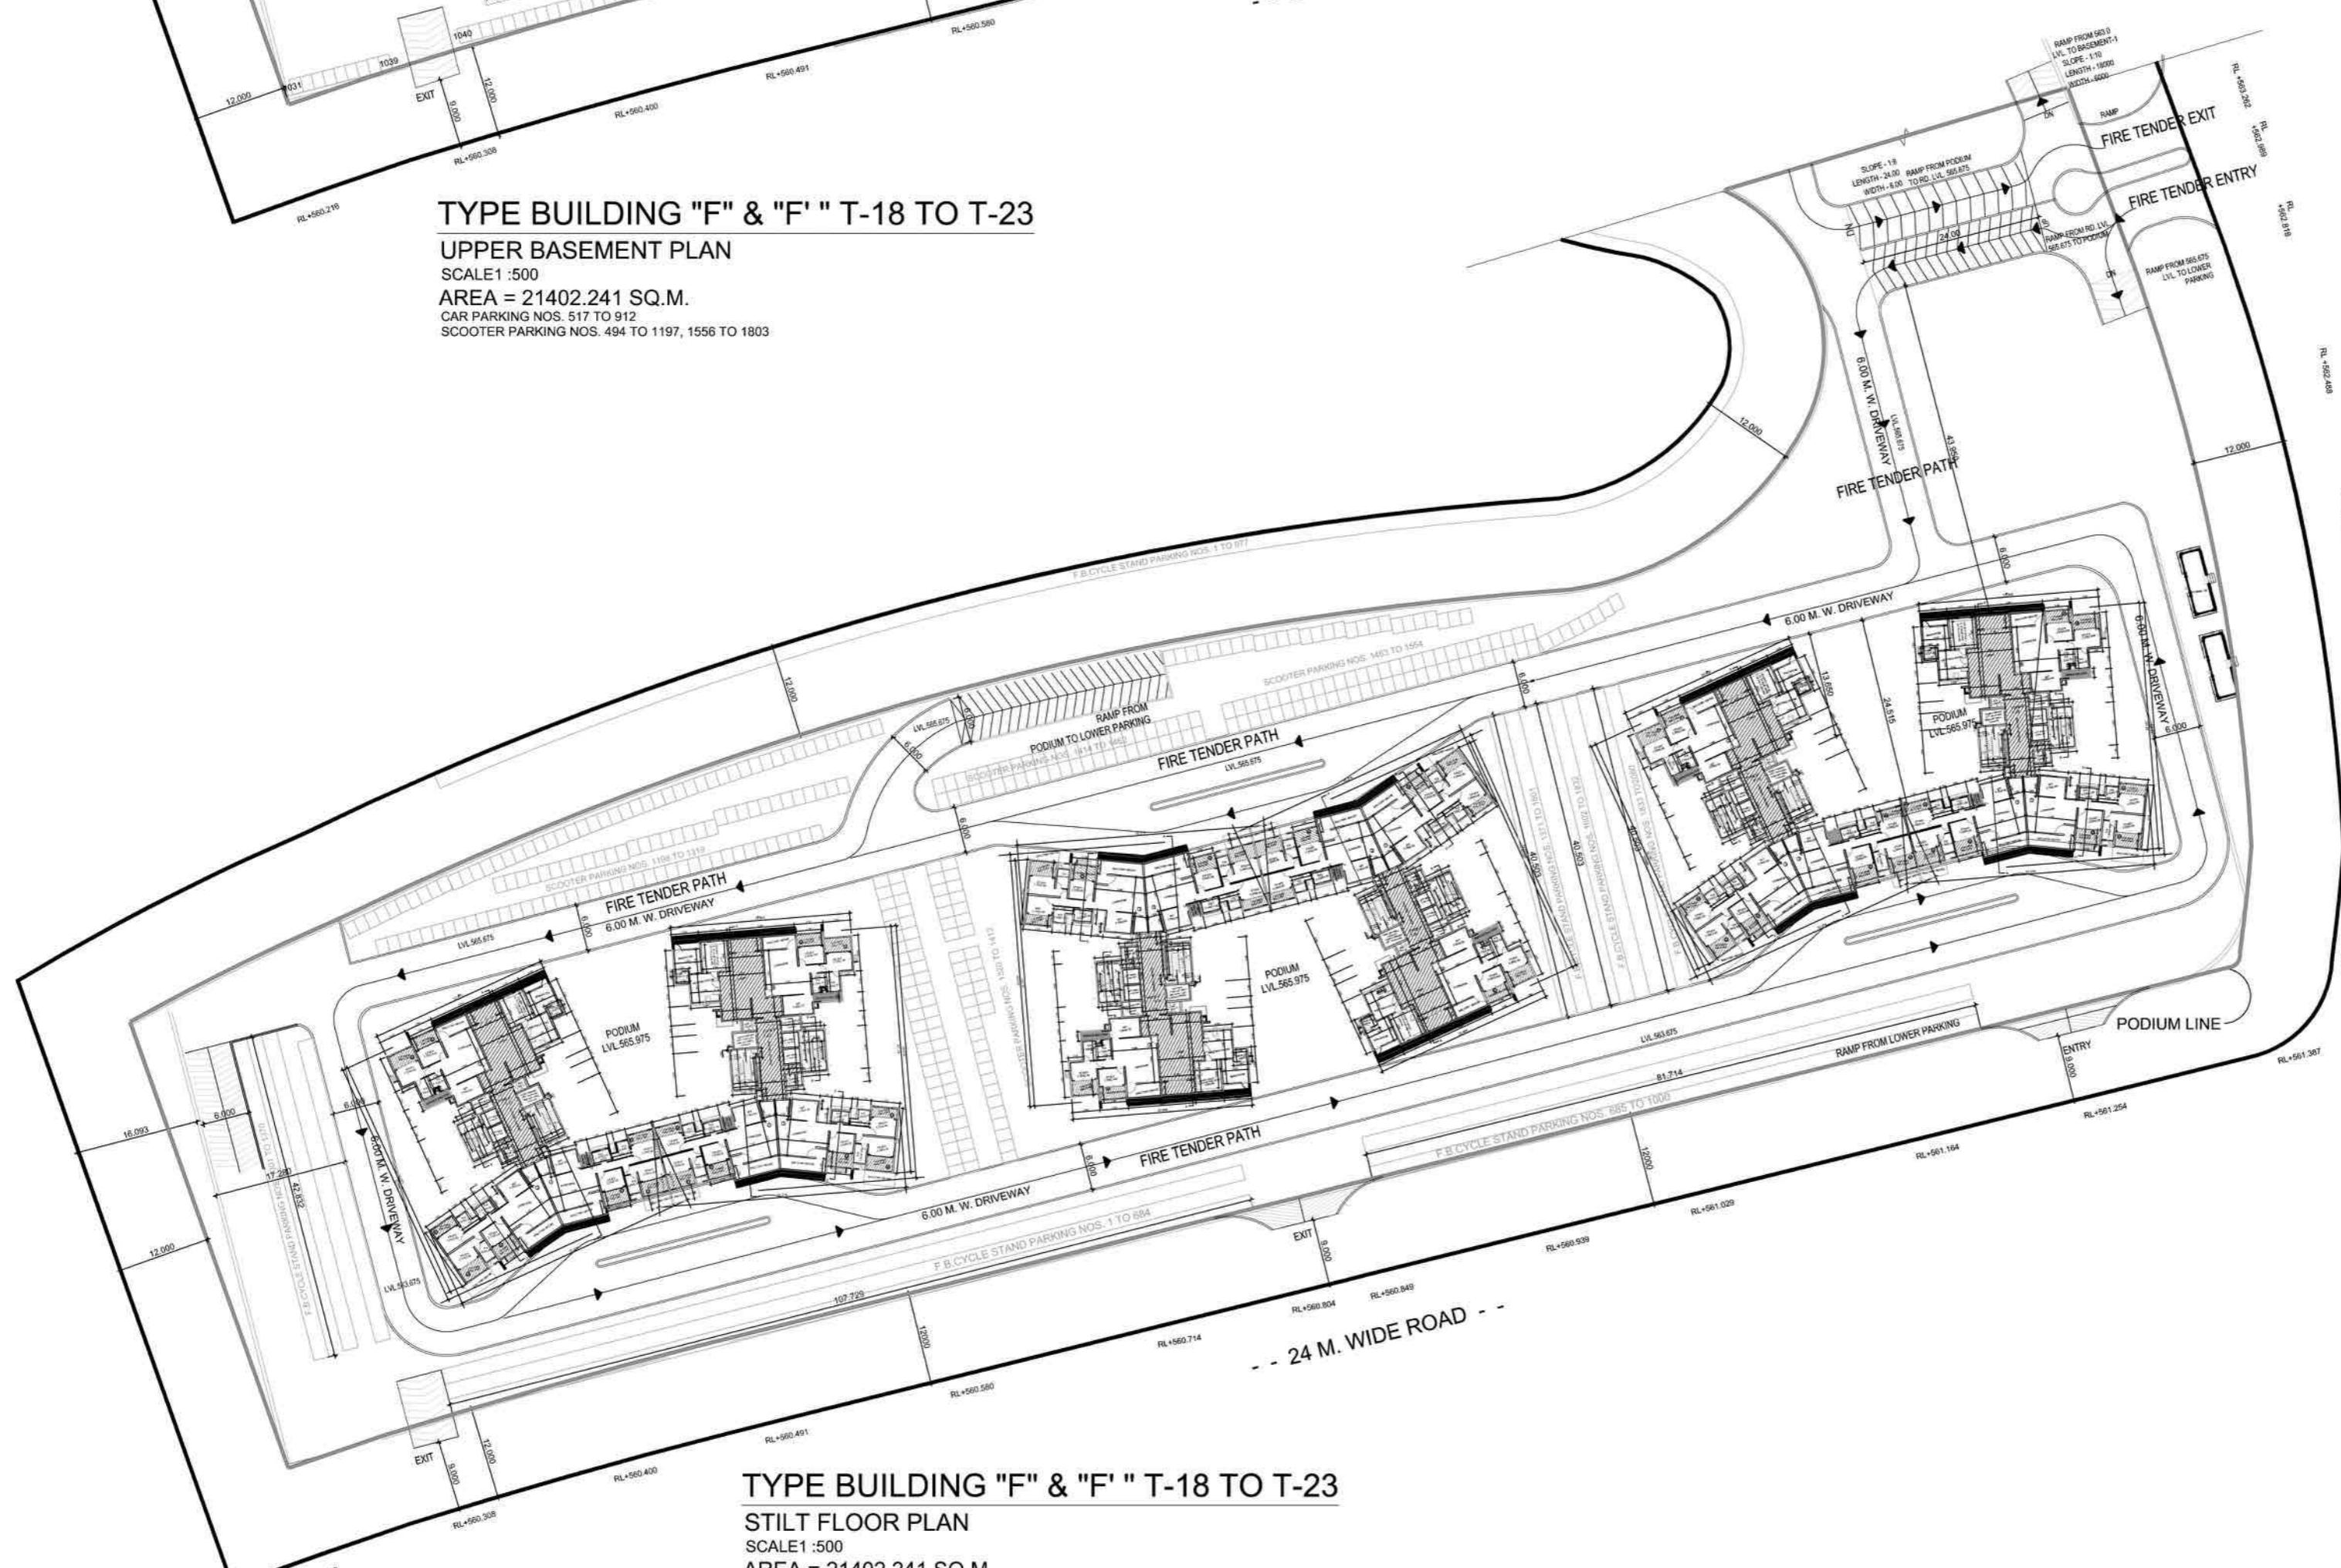

## TYPE BUILDING "E" & "E' " T-18 TO T-23

**STILT FLOOR PLAN**  
SCALE 1:500  
**AREA = 21402.241 SQ.M.**  
**SCOOTER PARKING NOS. 1198 TO 1554**  
**F.B. CYCLE STAND PARKING NOS. 1 TO 2080**

	NAME OF OWNER		SIGN. OF OWNER	
	FLAGSHIP INFRA STRUCTURE PVT.LTD.			
SIGNING AUTHORITY				
DESCRIPTION OF PROPOSAL AND PROPERTY				
REVISED BUILDING LAYOUT SECTOR R2 AT BLUERIDGE S.NO. 119 TO 171 & 173 TOWNSHIP, HINJEWADI, PUNE.				
JOB NO.	DRG. NO.	REVISION	SCALE	DRN/CKD.BY
408	2/20	R1	1:500	N W E S
<b>ANIRUDDHA VAIDYA &amp; ASSOCIATES</b> ARCHITECTS, INTERIOR DESIGNERS, TOWN PLANNERS 4, DATTAPRASAD, 1206, B/7, OFF J.M. ROAD, SHIVAJINAGAR PUNE : 405 004. TEL/FAX : 25530420, 25530430. E.MAIL : archvaidya@gmail.com Visit us : <a href="http://www.archvaidya.com">www.archvaidya.com</a>				
SIGN. R.A. VAIDYA CA/85/8968				
				
26/05/2012				
06/08/2012				