

BUILDING: (A BUILDING)


STAMP OF APPROVAL

Sectioned No. B.P. / Kivale / 171 / 2021
 Subject to conditions mentioned in the
 Office Order No. ...
 even dated 13/07/2021

Project
 Date: 11/07/2021




Erasthian Engineer
 Building Permission and Unauthorised Building
 Construction Control Department
 Project: Chintohed Municipal Corporation
 Paper: 411/18

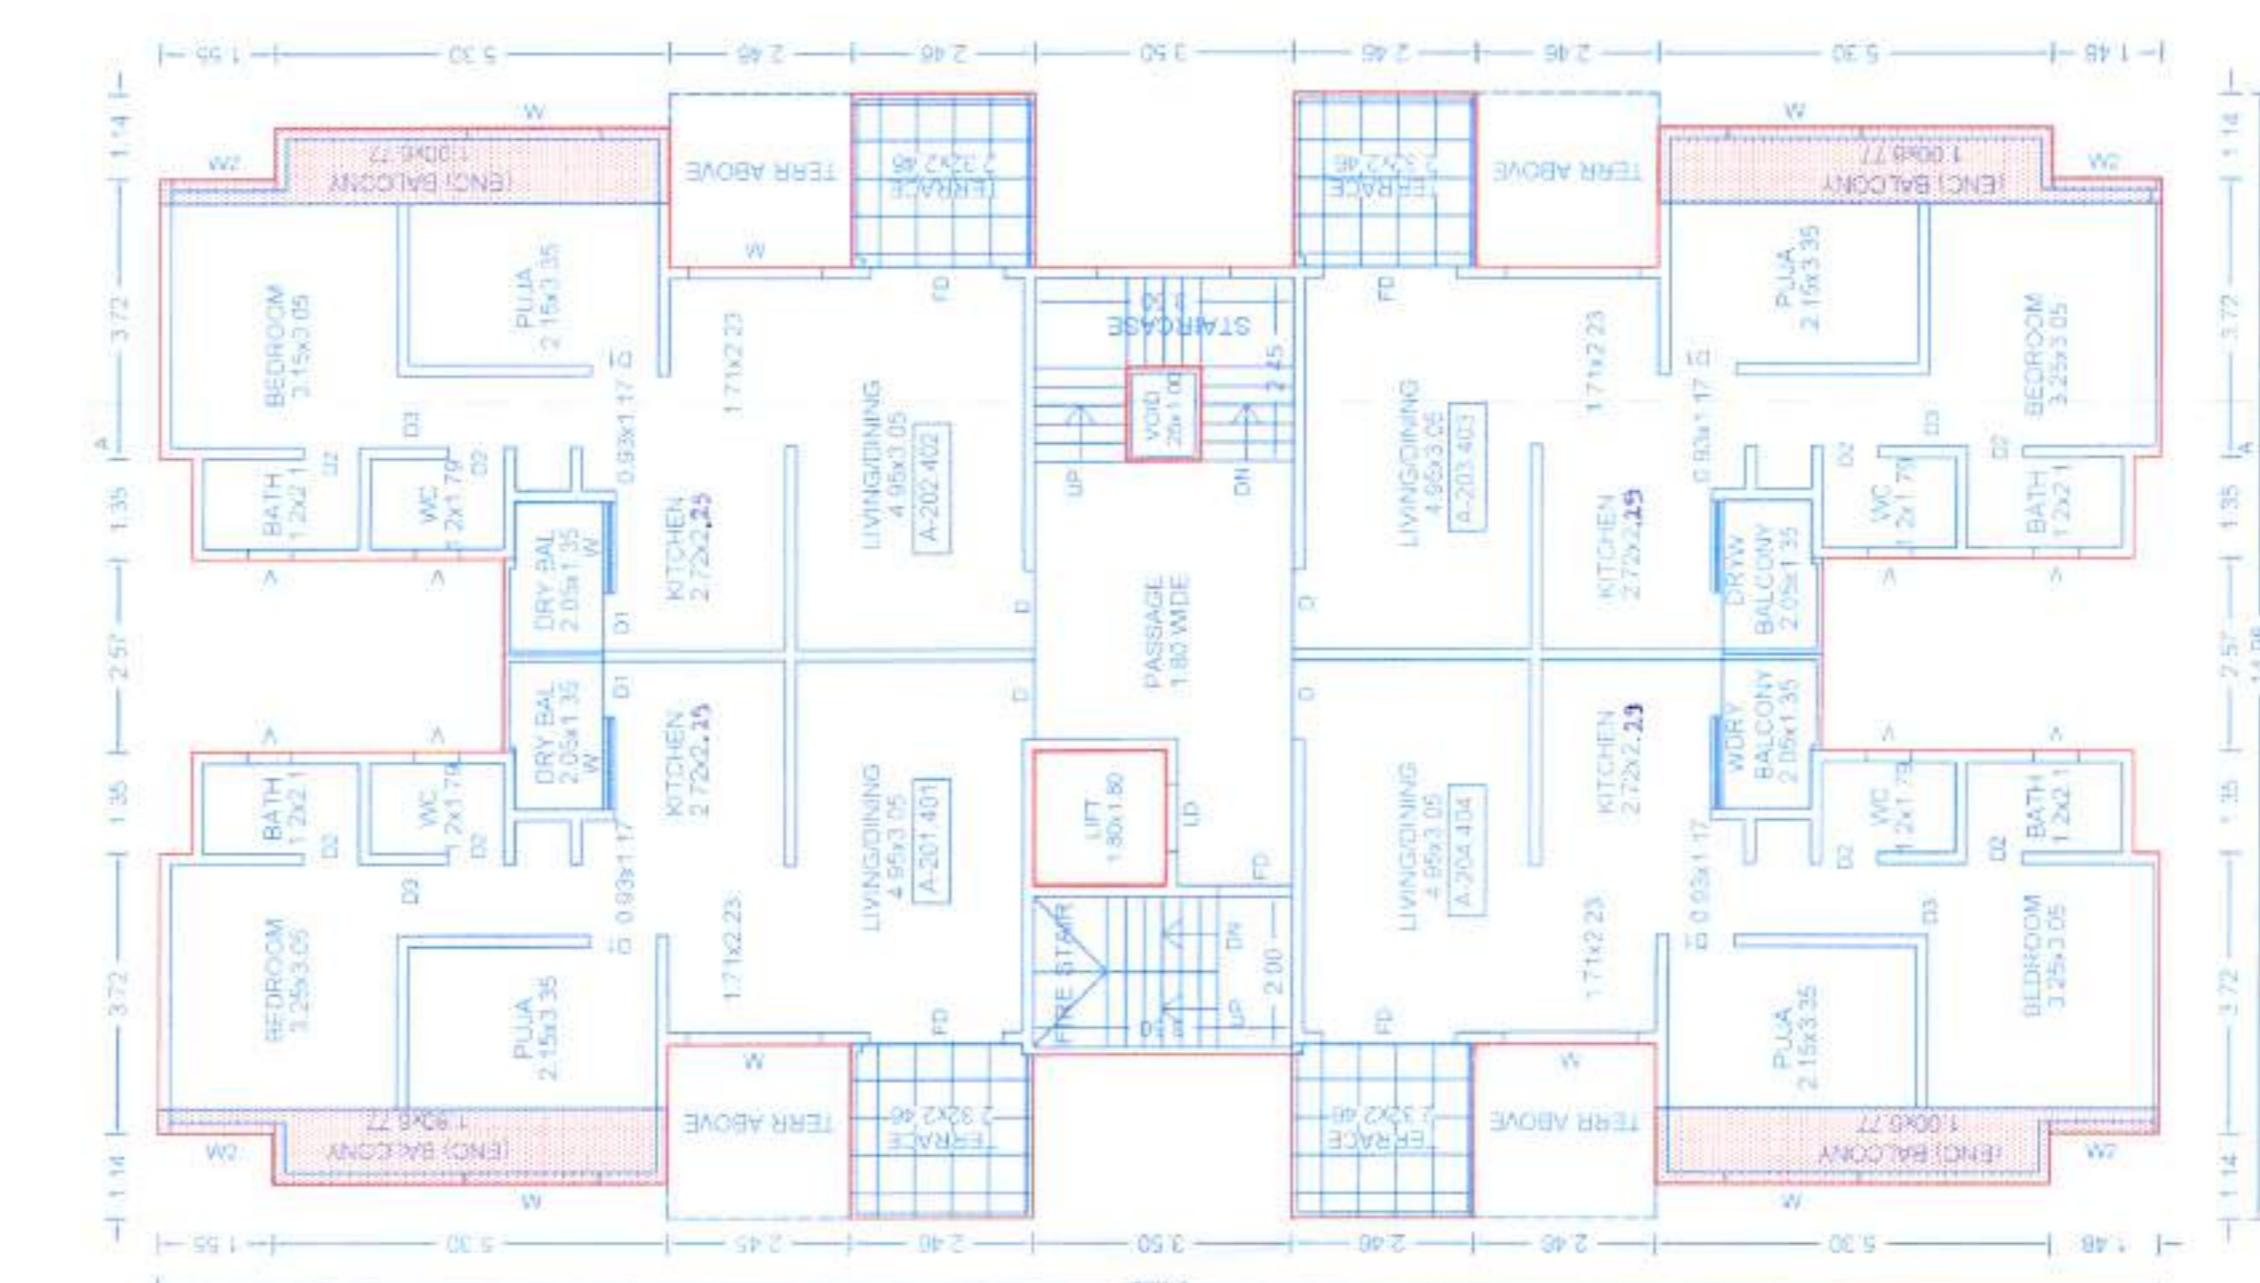


TYPICAL - 2 & 4 FLOOR PLAN

| Polygon | Area |
|--------------|---------------|
| A-Block | 403.71 |
| 01 | 9.90 |
| 02 | 13.04 |
| 03 | 9.00 |
| 04 | 8.11 |
| 05 | 9.82 |
| 06 | 12.64 |
| 07 | 9.82 |
| 08 | 7.99 |
| L1 | 3.24 |
| V1 | 1.25 |
| Total | 318.40 |

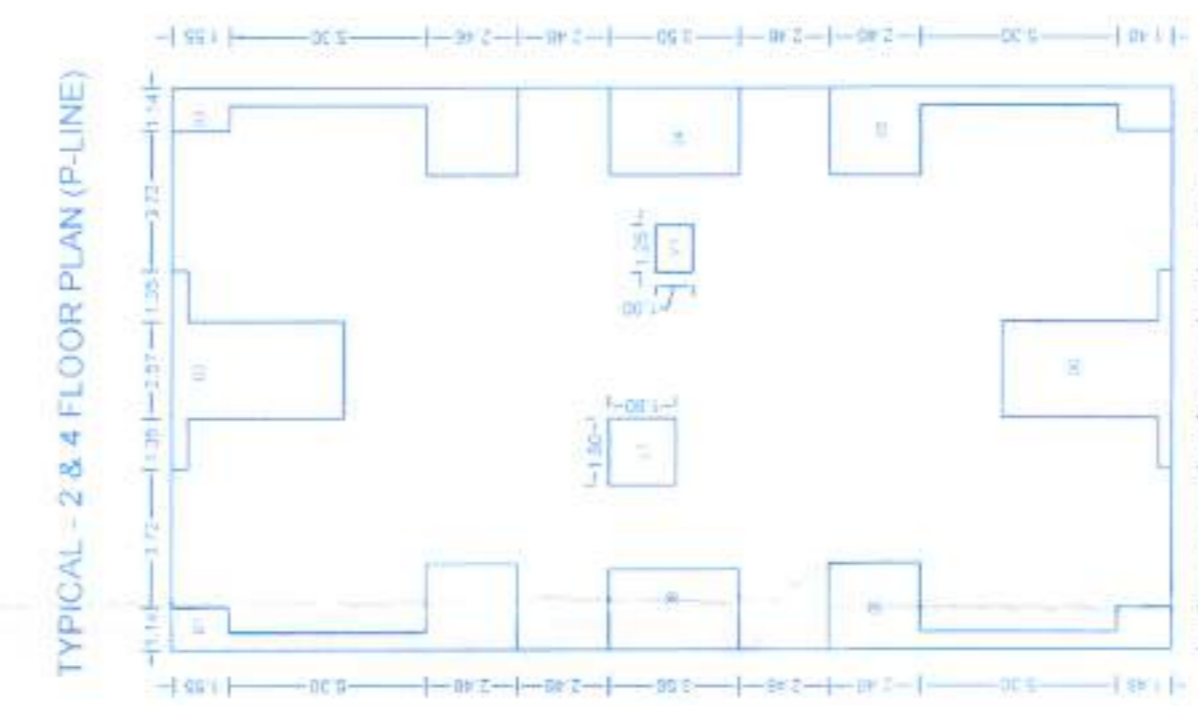


TYPICAL - 2 & 4 FLOOR PLAN (P-LINE)

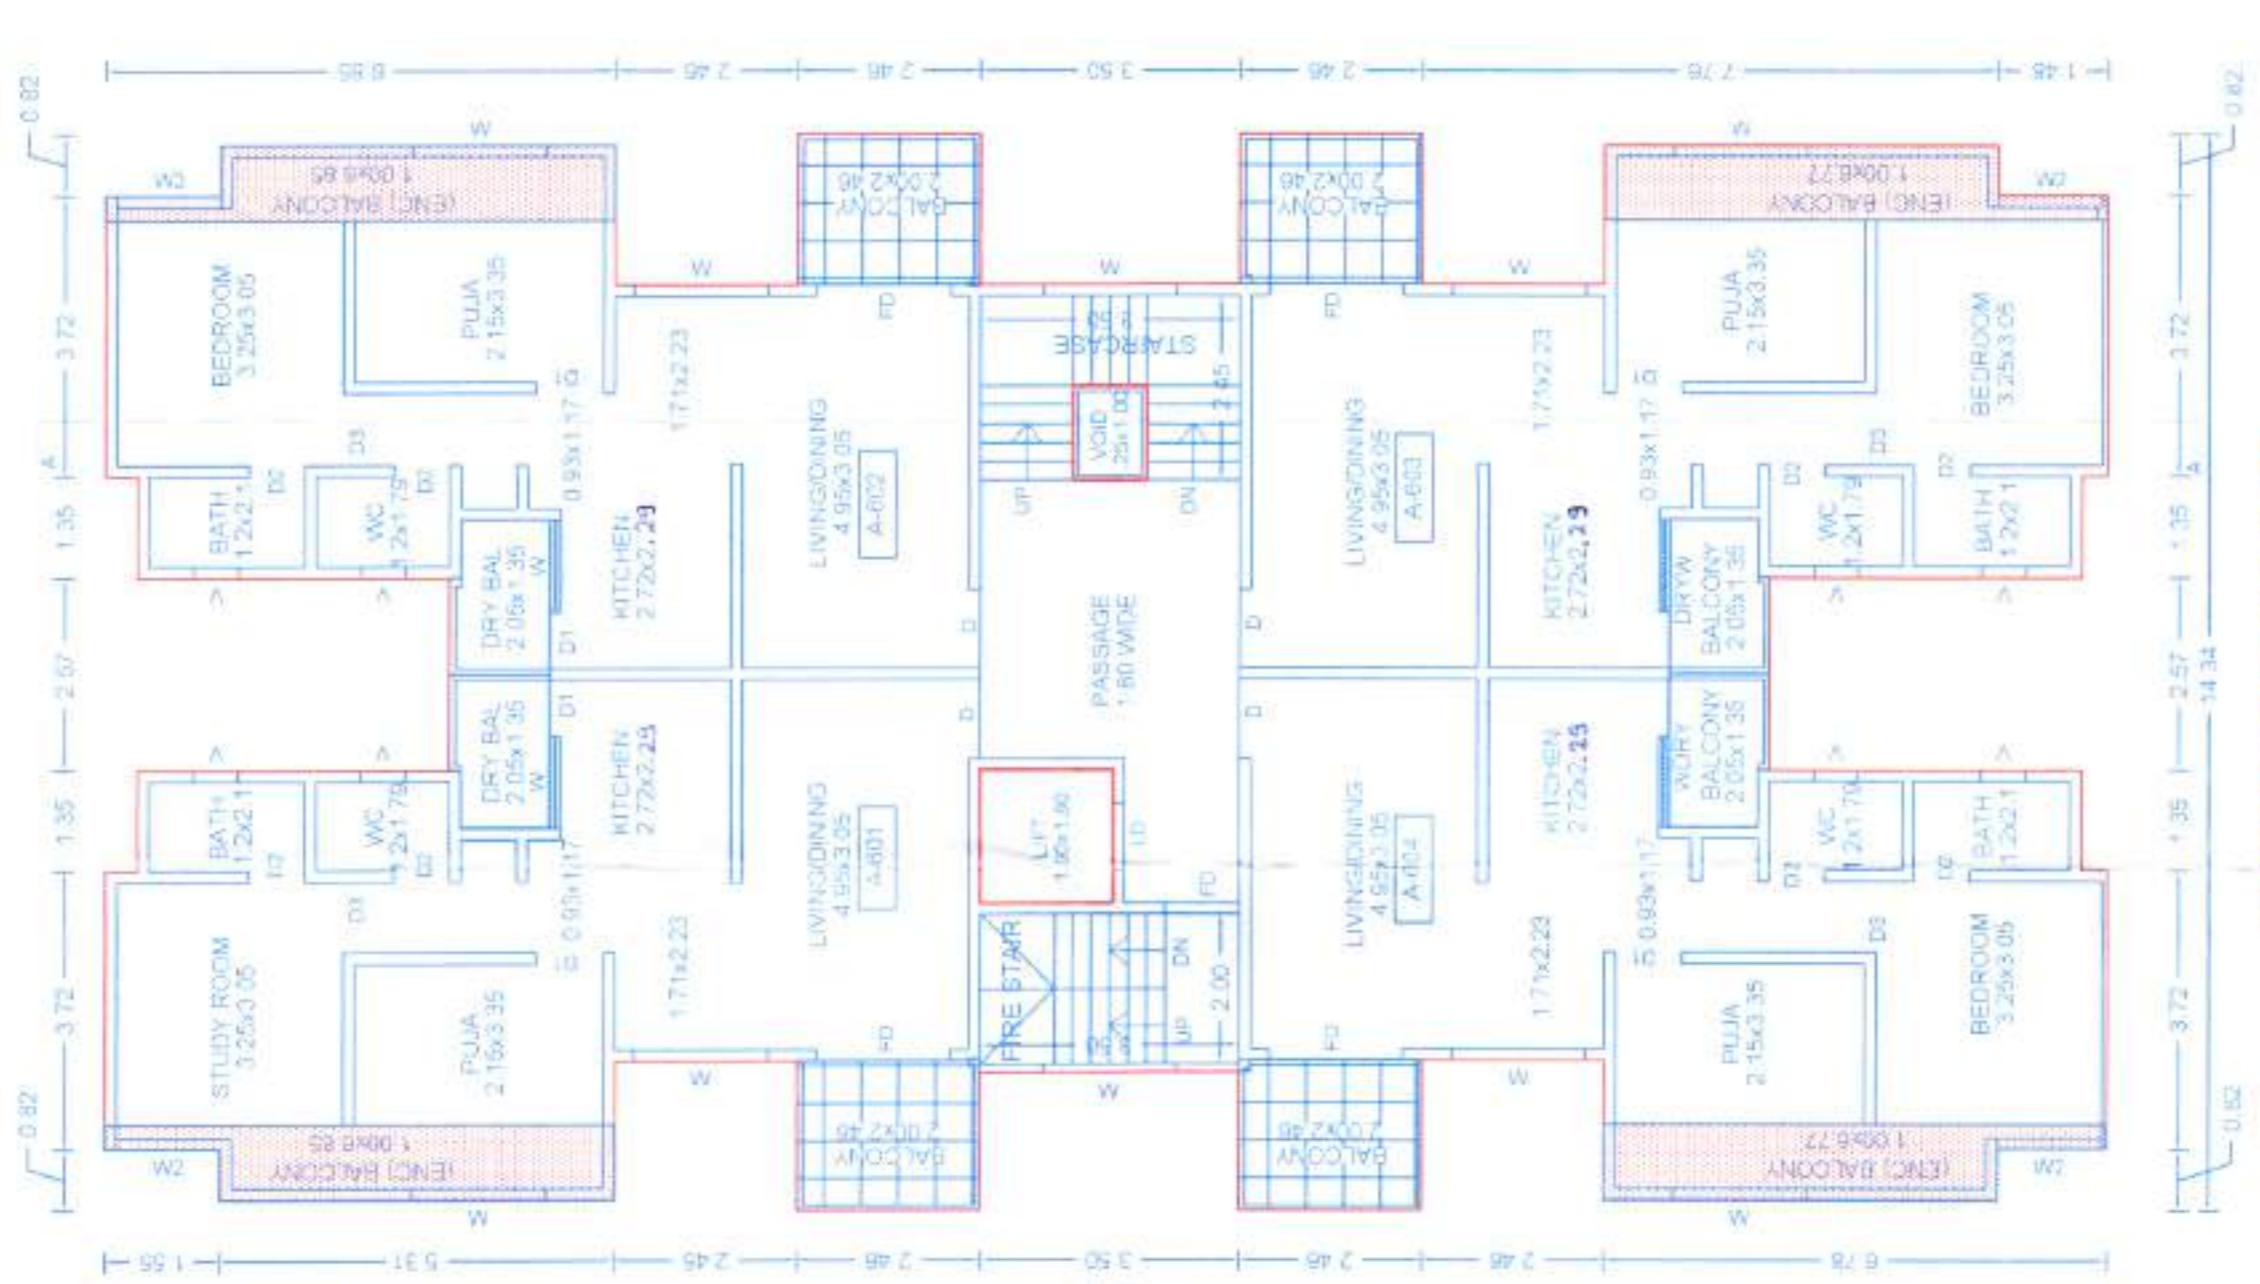


SIXTH FLOOR PLAN

| Polygon | Area |
|--------------|---------------|
| A-Block | 386.50 |
| 01 | 6.89 |
| 02 | 13.05 |
| 03 | 6.92 |
| 04 | 6.99 |
| 05 | 6.87 |
| 06 | 12.65 |
| 07 | 6.88 |
| 08 | 6.46 |
| L1 | 3.24 |
| V1 | 1.25 |
| Total | 315.27 |

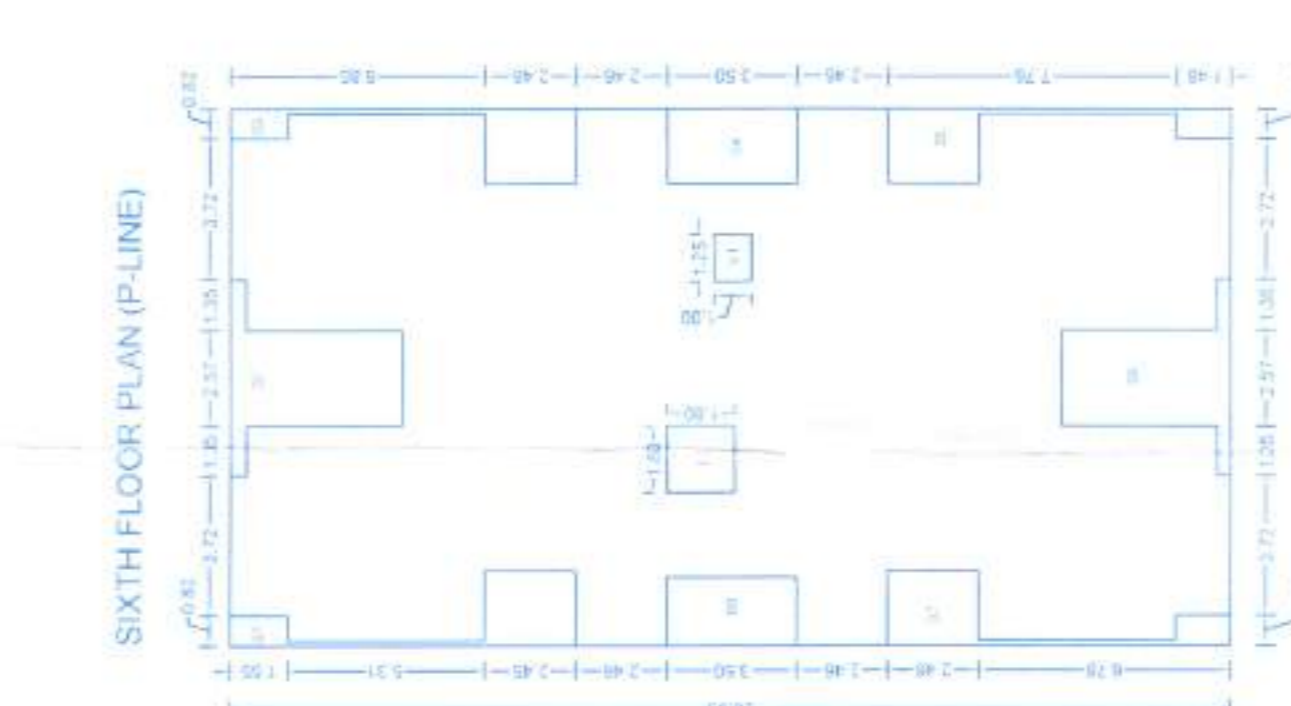

SIXTH FLOOR PLAN (P-LINE)

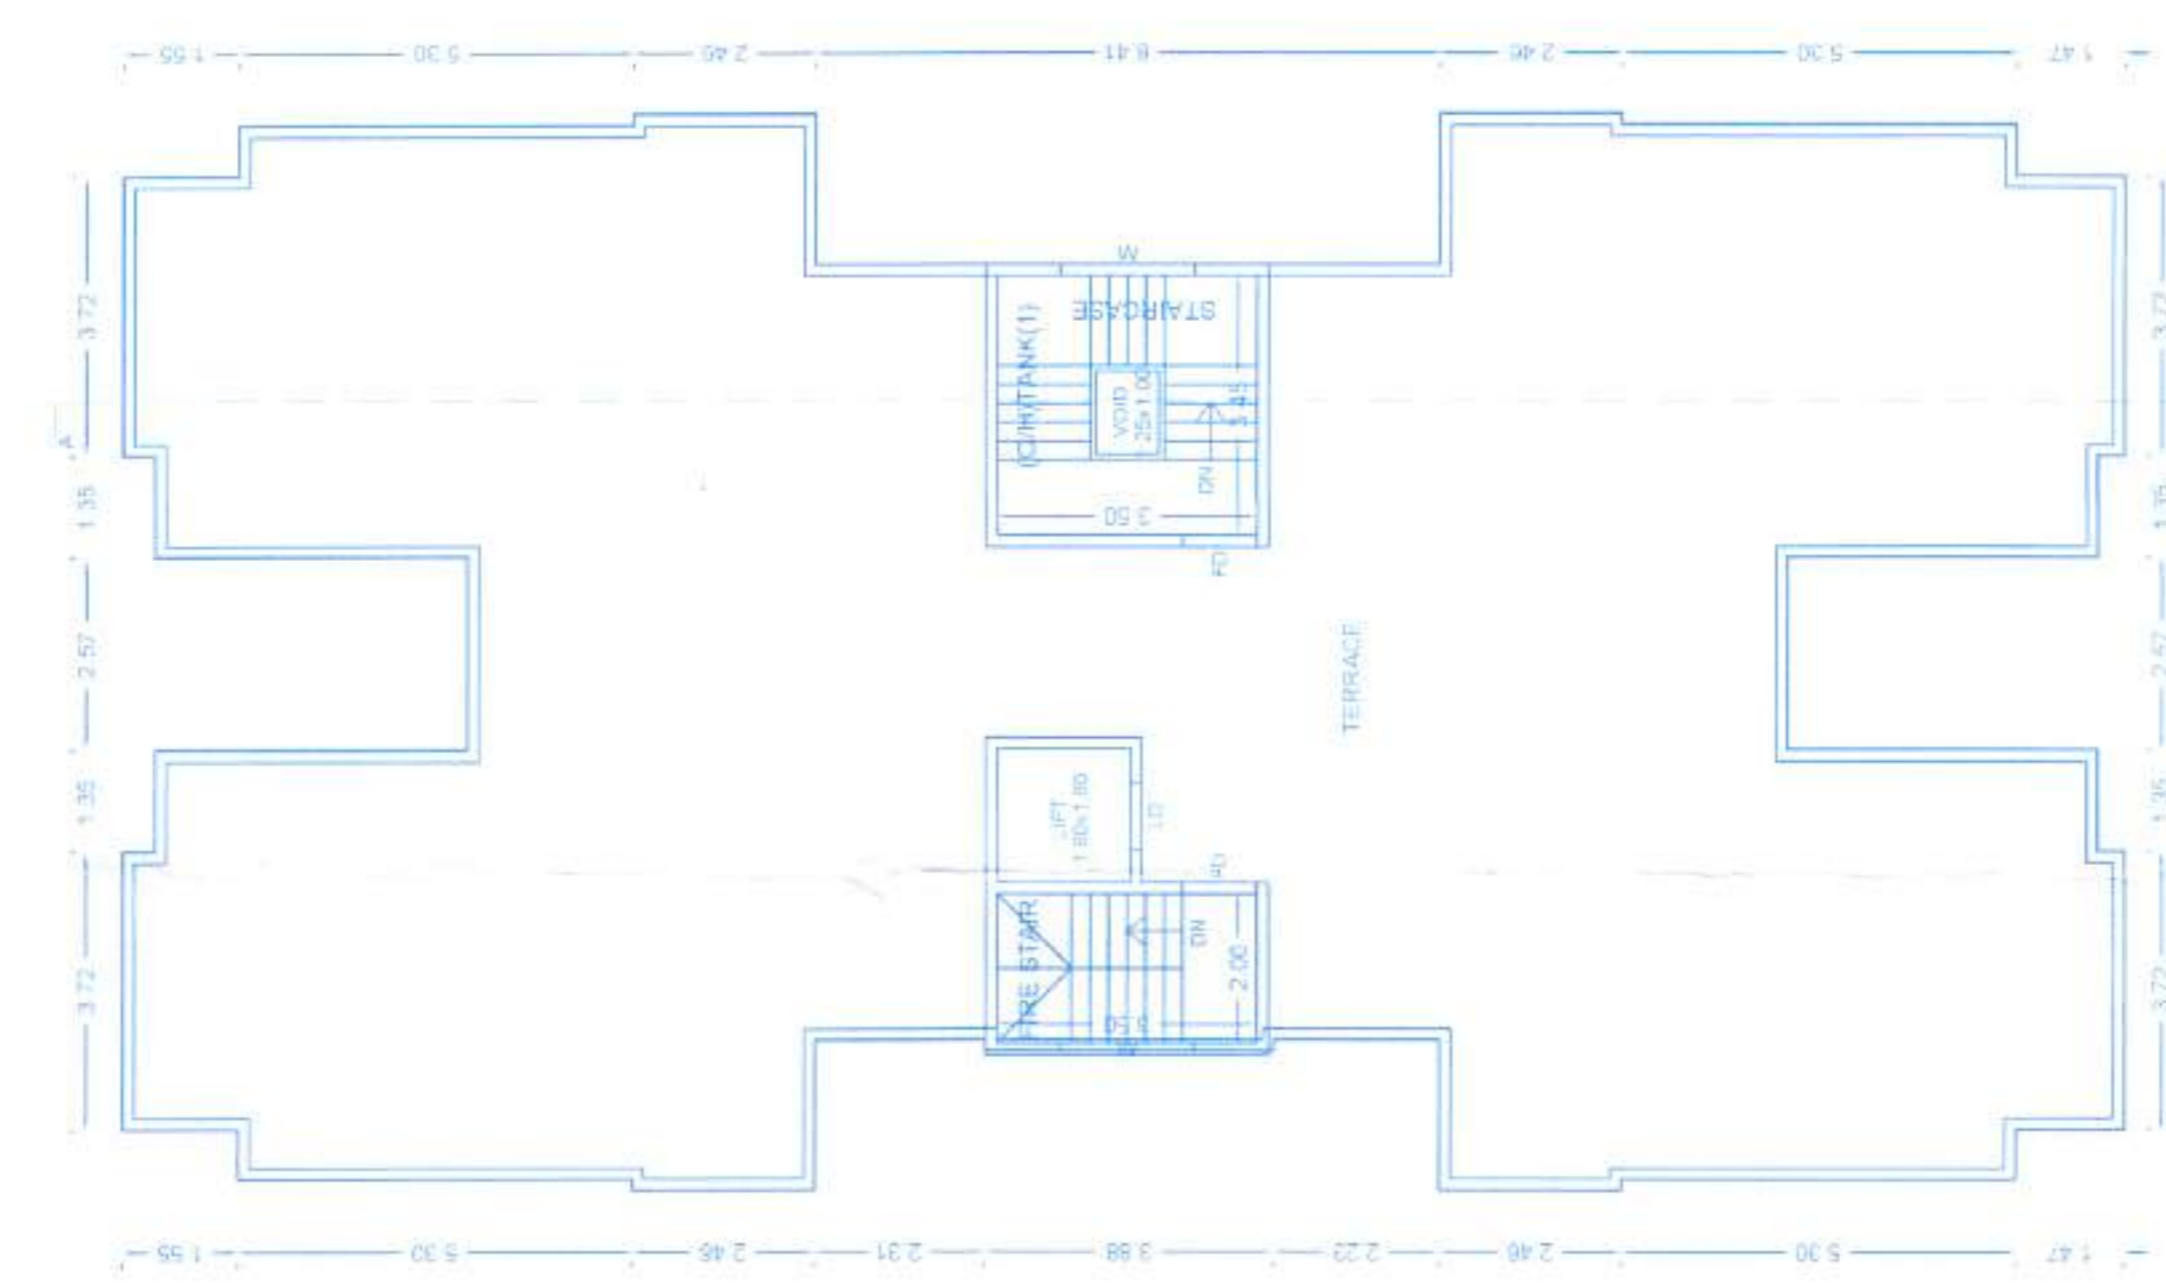

TERRACE FLOOR PLAN

| | |
|--------------|---------------------------------------------------|
| OWNER'S SIGN | Bhavsha |
| PROJECT | Norman Venture Through Shri. Bhushan Raju Agrawal |
| SURVEY NO. | 8/111 (P) |
| PLOT NO. | |
| DESCRIPTION | REGULAR TRACK VILLAGE - KIVALE |
| ARCHITECT | YOJESHI S. MANMISHI |
| SCALE | 1:100 |
| DATE | 08 June 2021 |
| SHEET NO. | 04 / 10 |