



ELEVATION

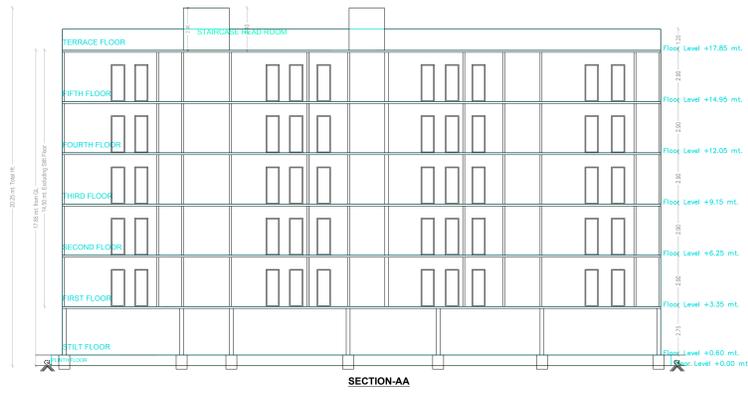

SECTION-AA

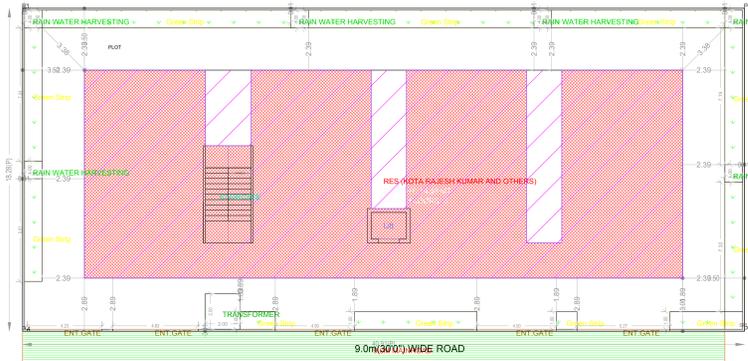

Project Title
 PLAN SHOWING THE PROPOSED
 BUILDING PERMITS
 PROJECT NO. 18/21/2019
 DATE: 15/03/2019
 SHEET NO. 1/11

AREA STATEMENT	
Project No.	SC/21/02/18
Project Type	Building Permission
Project Name	Residential
Suburb	Hydrabad
Plot No.	18/21/2019
Survey No.	63 & 65
North Side Details	ROAD WIDTH: 3
South Side Details	ROAD WIDTH: 3
East Side Details	ROAD WIDTH: 3
West Side Details	ROAD WIDTH: 3
AREA DETAILS :	
AREA OF PLOT (Meters)	191.68
NET AREA OF PLOT (A) (A-Deductions)	177.72
Accessory Area	177.72
Vacant Plot Area	300.74
COVERAGE	
Proposed Coverage Area (47.22 %)	300.74
Net BUA	191.68
BUILT UP AREA	
Proposed Built Up Area	2164.31
Net BUA	2047.07
MORTGAGE AREA	
EXTRA INSTALLMENT MORTGAGE AREA	0.00
Proposed Number of Flats	11

COLOR INDEX	
PROF BOUNDARY	Green
EXISTING ROAD	Red
PROPOSED CONSTRUCTION	Blue
CONCRETE LOT	Yellow
ROAD WIDENING AREA	Orange
EXISTING TO BE REMOVED	Purple


OWNERS NAME AND SIGNATURE	
BUILDERS NAME AND SIGNATURE	
ARCHITECTS NAME AND SIGNATURE	
STRUCTURAL ENGINEERS NAME AND SIGNATURE	




TYPICAL - 1, 3, 4 & 5 FLOOR PLAN (Proposed) (SCALE 1:100)




SECOND FLOOR PLAN (Proposed) (SCALE 1:100)

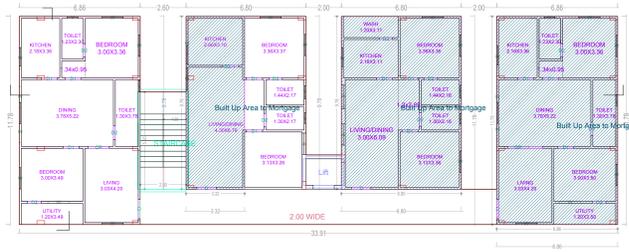


STILT FLOOR PLAN (SCALE 1:100)

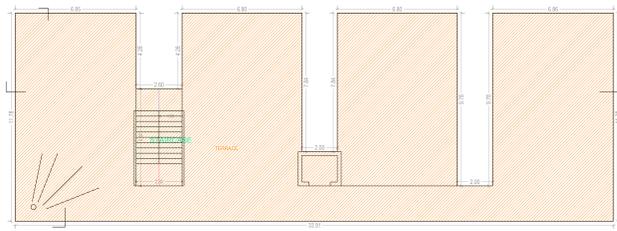

TERRACE FLOOR PLAN (SCALE 1:100)

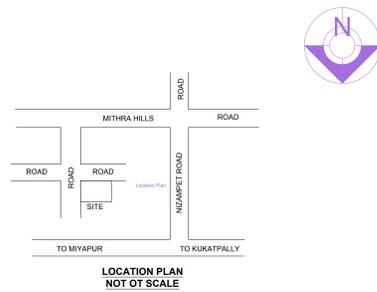

LOCATION PLAN NOT AT SCALE

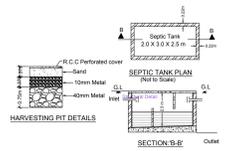

HARVESTING PIT DETAILS

Floor Name	Total Built up Area (Sq.mt)	Deductions (Area in Sq.mt)				Proposed Net Built up Area (Sq.mt)	Add Area in Net Built up Area (Sq.mt)	Total Net Built up Area (Sq.mt)	Dwelling Units (No.)
		Parking	Res.	Stair	Lift				
Stilt Floor	369.46	362.16	0.00	14.30	3.00	0.00	17.30	00	
First Floor	353.09	0.00	353.09	0.00	0.00	0.00	353.09	04	
Second Floor	353.09	0.00	353.09	0.00	0.00	0.00	353.09	04	
Third Floor	353.09	0.00	353.09	0.00	0.00	0.00	353.09	04	
Fourth Floor	353.09	0.00	353.09	0.00	0.00	0.00	353.09	04	
Fifth Floor	353.09	0.00	353.09	0.00	0.00	0.00	353.09	04	
Terrace Floor	0.00	0.00	0.00	14.30	0.00	0.00	14.30	00	
Total	2164.31	362.16	1765.45	28.60	3.00	0.00	1797.05	20	
Total Number of Same Buildings:	1								
Total	2164.31	362.16	1765.45	28.60	3.00	0.00	1797.05	20	

SCHEDULE OF JOINERY:

BUILDING NAME	NAME	LENGTH	HEIGHT	NO.
RES (KOTA RAJESH KUMAR AND OTHERS)	D2	0.76	2.10	60
RES (KOTA RAJESH KUMAR AND OTHERS)	D1	0.80	2.10	56
RES (KOTA RAJESH KUMAR AND OTHERS)	D	1.10	2.10	20
RES (KOTA RAJESH KUMAR AND OTHERS)	OP	1.20	2.10	15

SCHEDULE OF JOINERY:

BUILDING NAME	NAME	LENGTH	HEIGHT	NO.
RES (KOTA RAJESH KUMAR AND OTHERS)	V	0.60	0.60	30
RES (KOTA RAJESH KUMAR AND OTHERS)	V	0.60	0.60	05
RES (KOTA RAJESH KUMAR AND OTHERS)	W	1.20	1.20	120
RES (KOTA RAJESH KUMAR AND OTHERS)	W	1.30	2.00	05

Net Built up Area & Dwelling Units Details

Building	No. of Same Bldg	Total Built up Area (Sq.mt)	Deductions (Area in Sq.mt)		Proposed Net Built up Area (Sq.mt)	Add Area in Net Built up Area (Sq.mt)	Total Net Built up Area (Sq.mt)	Dwelling Units (No.)
			Parking	Res.				
RES (KOTA RAJESH KUMAR AND OTHERS)	1	2164.31	362.16	1765.45	28.60	3.00	1797.05	20
Grand Total:	1	2164.31	362.16	1765.45	28.60	3.00	1797.05	20.00

Building Use/Subuse Details

Building Name	Building Use	Building Subuse	Building Type	Floor Details
RES (KOTA RAJESH KUMAR AND OTHERS)	Residential	Residential Apartment Bldg	Single Block	1 St + 5 upper Floors