


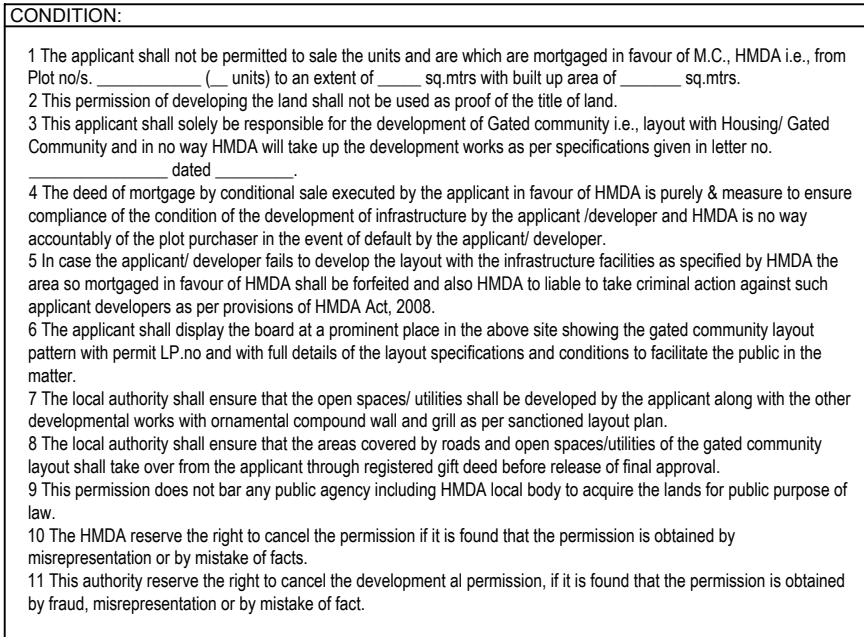

AREA STATEMENT	
PROJECT DETAIL :	
INWARD NO :	TS/03835/2022
PROJECT TYPE :	Layout with Housing Creded and Community
NATURE OF DEVELOPMENT :	New
SUB LOCATION :	New Areas / Approved Layout Areas
STREET NAME :	
DISTRICT NAME :	
STATE NAME :	TELANGANA
PINCODE :	
MAJAL :	
PLOT USE :	Residential
PLOT SUB USE :	Residential
PLOT NEAR BY NOTIFIED RELIGIOUS STRUCTURE :	NA
LAND USE ZONE :	NA
LAND SUB USE ZONE :	NA
ABUTTING ROAD WIDTH :	0
PLOT NO :	
SURVEY NO :	
NORTH SIDE DETAIL :	-
SOUTH SIDE DETAIL :	-
EAST SIDE DETAIL :	-
WEST SIDE DETAIL :	-
AREA DETAILS :	SQ. MT.
AREA OF PLOT (Minimum)	29672.94
NET AREA OF PLOT	29672.94
VACANT PLOT AREA	7057.16
COVERAGE	
PROPOSED COVERAGE AREA (76.22 %)	22615.77
NET SUA	
RESIDENTIAL NET SUA	27946.36
COMMERCIAL NET SUA	2599.29
BUILT UP AREA	
	27902.91
	29174.31
	114.41
MORTGAGE AREA	
EXTRA INSTALLMENT MORTGAGE AREA	0.00
POTENTIAL NUMBER OF PARKINGS	0

Area covered under	Prop. Area in sq.mt	Percentage
Plotted Area	16607.54	55.97
L/G Plotted Area	0.00	0.00
EWS Plotted Area	0.00	0.00
Road Area	9380.23	31.61
Amenity Area	0.00	0.00
Organized open space/park Area	3125.53	10.53
Social Infrastructure Area	0.00	0.00
Utility Area	559.30	1.88
BufferZone Area	0.00	0.00
Green Belt Area	0.00	0.00
Common Parking Area	0.00	0.00
Total net layout	29672.60	100.00

COLOR INDEX PLOT BOUNDARY ABUTTING ROAD PROPOSED CONSTRUCTION EXISTING PLOT ROAD WIDENING AREA EXISTING (To be retained) EXISTING (To be demolished)		
OWNER'S NAME AND SIGNATURE 		
BUILDER'S NAME AND SIGNATURE 		
ARCHITECT'S NAME AND SIGNATURE 		
STRUCTURAL ENGINEER'S NAME AND SIGNATURE 		

Figure 1 is a key plan of the proposed building. It shows a rectangular building footprint with dimensions 11.25m by 11.25m. A dashed line indicates the original building footprint, which is 1.00m smaller on each side. The building is surrounded by a 1.00m wide area, and the total area is 11.25m by 11.25m. The building is labeled "Proposed Building (Status = 100% Shared Park)".

SECTION AT 'A-A'



1. Smt. C.KANAKA DURGA RAO @C.DURGARAO,
W/O. (Late) C.S.RAO.
2. SRI. C. KRISHNA RAO,
S/O. (Late) C.S.RAO.


IT'S D.A.G.P.A. HOLDERS
M/S. GREATER INFRA PROJECTS PRIVATE LIMITED,
represented by its Director/s

1. MANNE. RAVI S/O. M.NARASIMHA RAO. & OTHERS


VEHICLE TYPE	TOTAL PARKING	VISITORS PARKING
REQ. AREA	1761.96	176.20
REQ. NO	-	-
PROP. AREA	0.00	0.00
PROP. NO	0	0.00
TOTAL	1271.50	-

BUILDING NAME	NAME	L X H	NOS
WEST (6 AND 7)	V	0.61 X 0.90	04
WEST (6 AND 7)	W4	0.92 X 0.90	01
WEST (6 AND 7)	KW1	1.22 X 1.20	01
WEST (6 AND 7)	W1	1.52 X 1.50	02
WEST (6 AND 7)	WI	1.83 X 1.50	11
WEST (6 AND 7)	SD	3.05 X 2.10	01




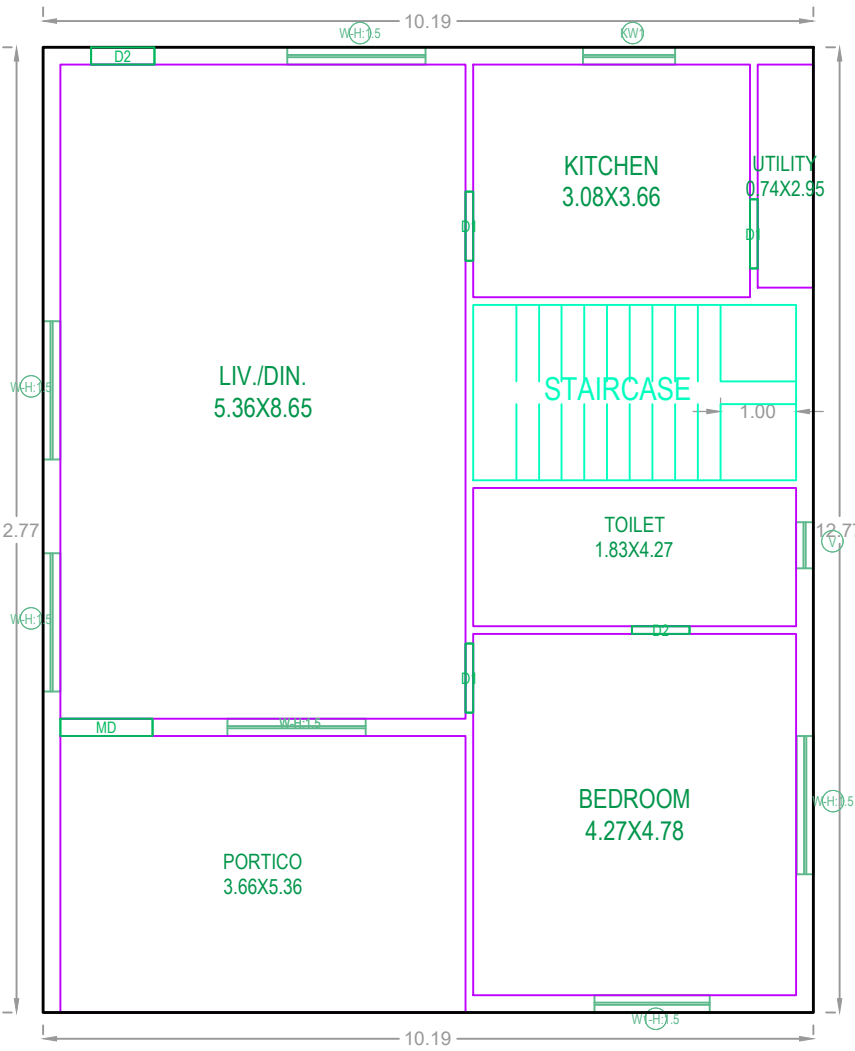

GROUND FLOOR PLAN
(SCALE=1:100)

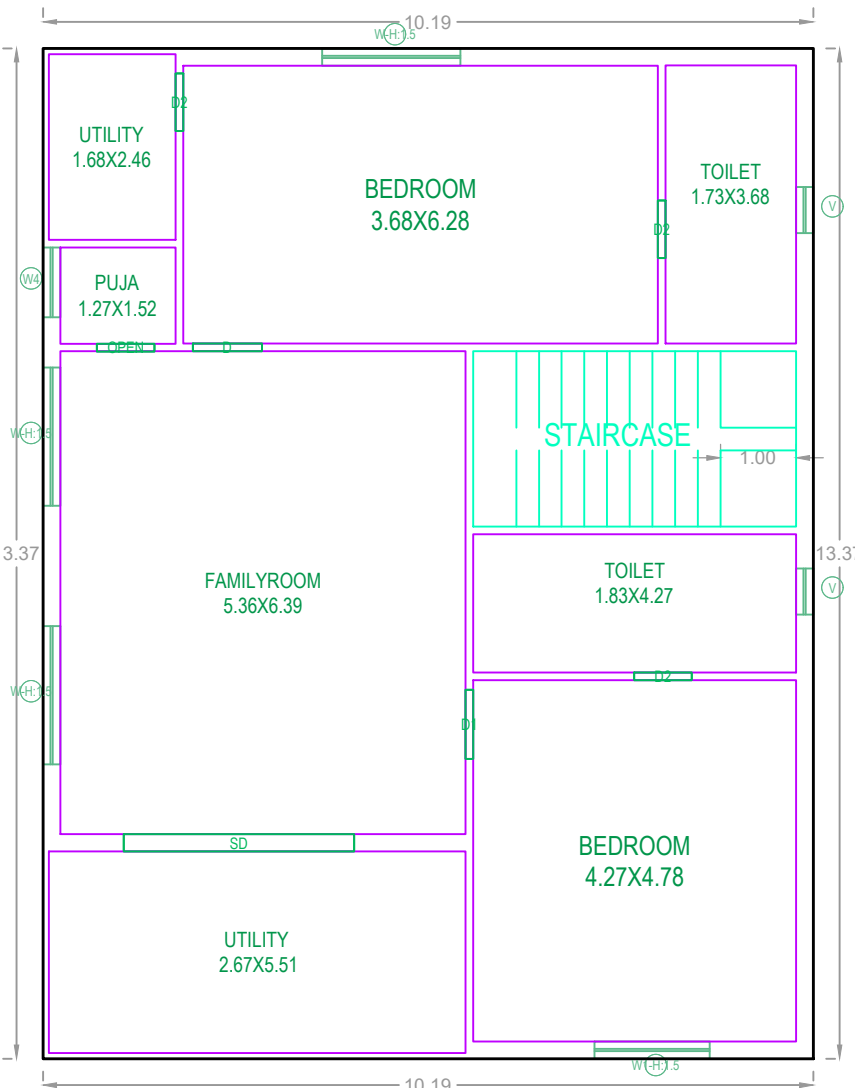



FIRST FLOOR PLAN
(SCALE=1:100)

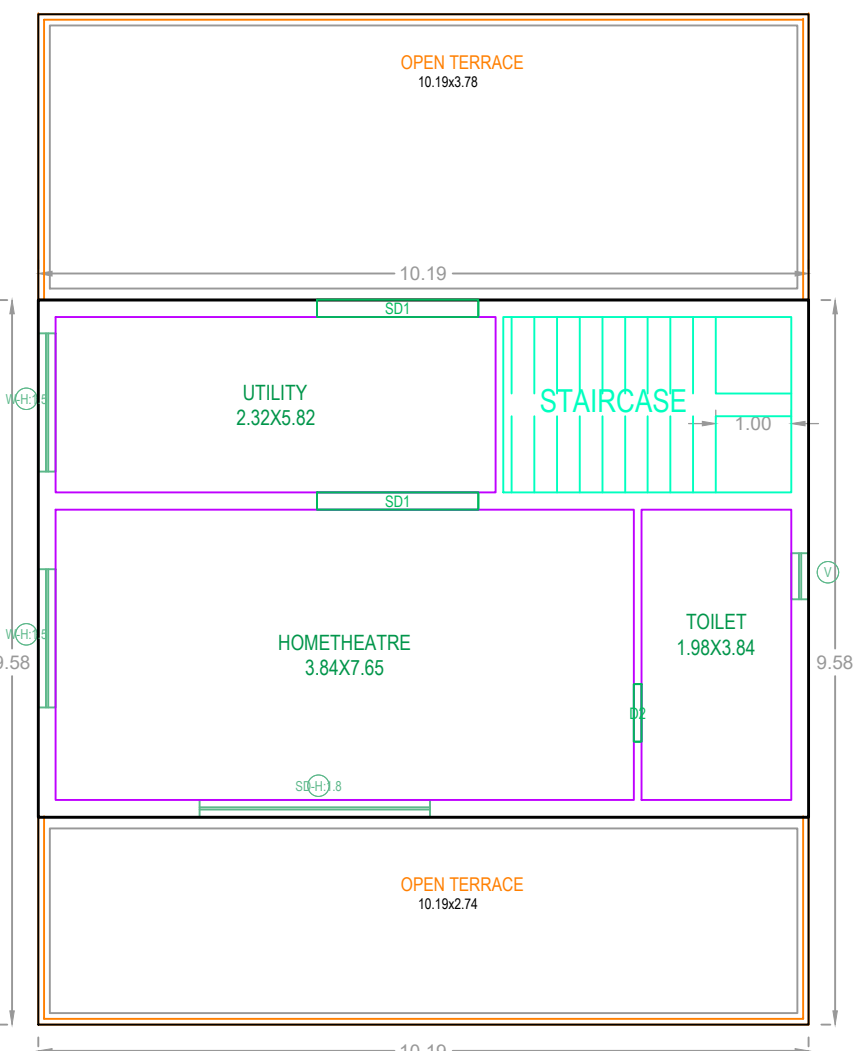

SECOND FLOOR PLAN
(SCALE=1:100)



SECTION AT 'A-A'

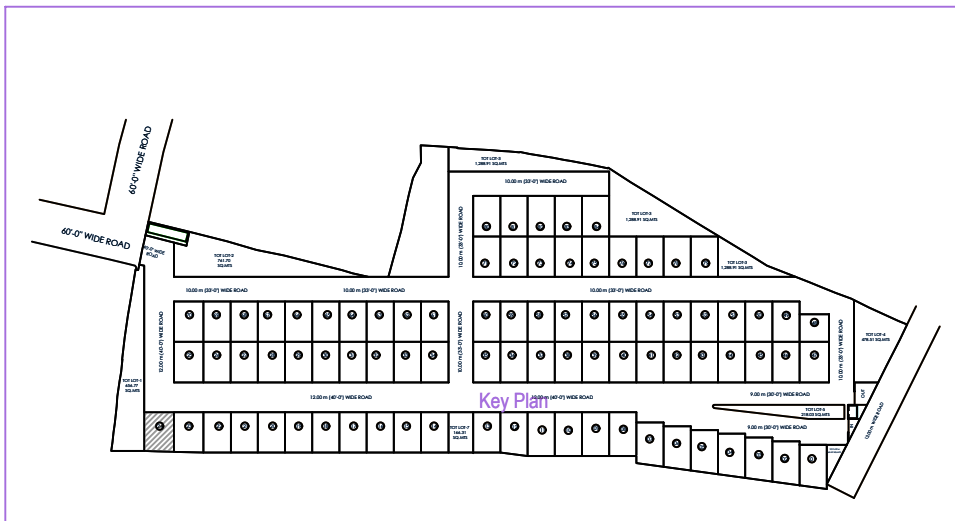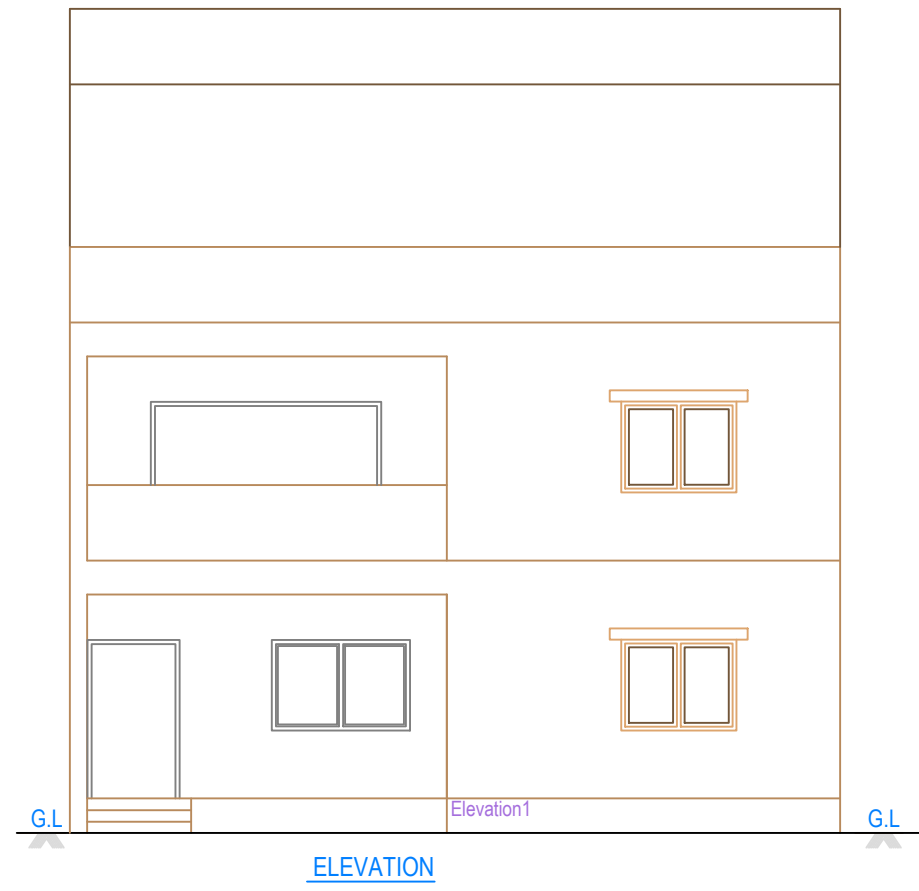

Project Title :PLAN SHOWING THE PROPOSED LAYOUT WITH HOUSING UNDER GATED COMMUNITY(WITH COMPOUND WALL) .PROJECT NAME AS "GREATER INFRA'S C.S. RAO GREEN VALLEY" IN SURVEY NO'S - 82, SITUATED AT BOLLARAM VILLAGE, JINNARAM MANDAL,, SANGAREDDY DISTRICT, T.S.

- BELONGING TO :
- Smt. C.KANAKA DURGA RAO @C.DURGARAO, W/O. (Late) C.S.RAO.
 - SRI. C. KRISHNA RAO, S/O. (Late) C.S.RAO.
- IT'S D.A.G.P.A. HOLDERS
M/S. GREATER INFRA PROJECTS PRIVATE LIMITED,
represented by its Director's
- MANNE. RAVI S/O. M.NARASIMHA RAO. & OTHERS


BUILDING :WEST (24)			
FLOOR NAME	TOTAL BUA	NET BUA RES.	TNMTS.
GROUND FLOOR	130.08	130.08	01
FIRST FLOOR	136.19	136.19	00
SECOND FLOOR	69.69	69.69	00
TOTAL	335.96	335.96	01
TOTAL NO OF BLDG	1		
TOTAL	335.96	335.96	01

SCHEDULE OF JOINERY			
BUILDING NAME	NAME	L X H	NOS
WEST (24)	D2	0.76 X 2.10	05
WEST (24)	D2	0.84 X 2.10	01
WEST (24)	D1	0.91 X 2.10	04
WEST (24)	MD	1.22 X 2.10	01
WEST (24)	SD1	2.13 X 2.10	02
WEST (24)	SD	3.06 X 2.10	01


SCHEDULE OF JOINERY			
BUILDING NAME	NAME	L X H	NOS
WEST (24)	V	0.61 X 0.90	04
WEST (24)	W4	0.92 X 0.90	01
WEST (24)	KW1	1.22 X 1.20	01
WEST (24)	W1	1.52 X 1.50	02
WEST (24)	W	1.83 X 1.50	10
WEST (24)	SD	3.06 X 2.10	01




Project Title	
PLAN SHOWING THE PROPOSED	Residential
PLOT NO.	
SURVEY NO.	
SITUATED AT	
BELONGING TO : Mr./Ms./Mrs	
REP BY : VVS NARAYANA	
LICENCE NO : CA201360315	APPROVAL NO :
DATE : 25-05-2022	SHEET NO : 1 / 23
Building Plan Details	INWARD NO : TS/033835/2022

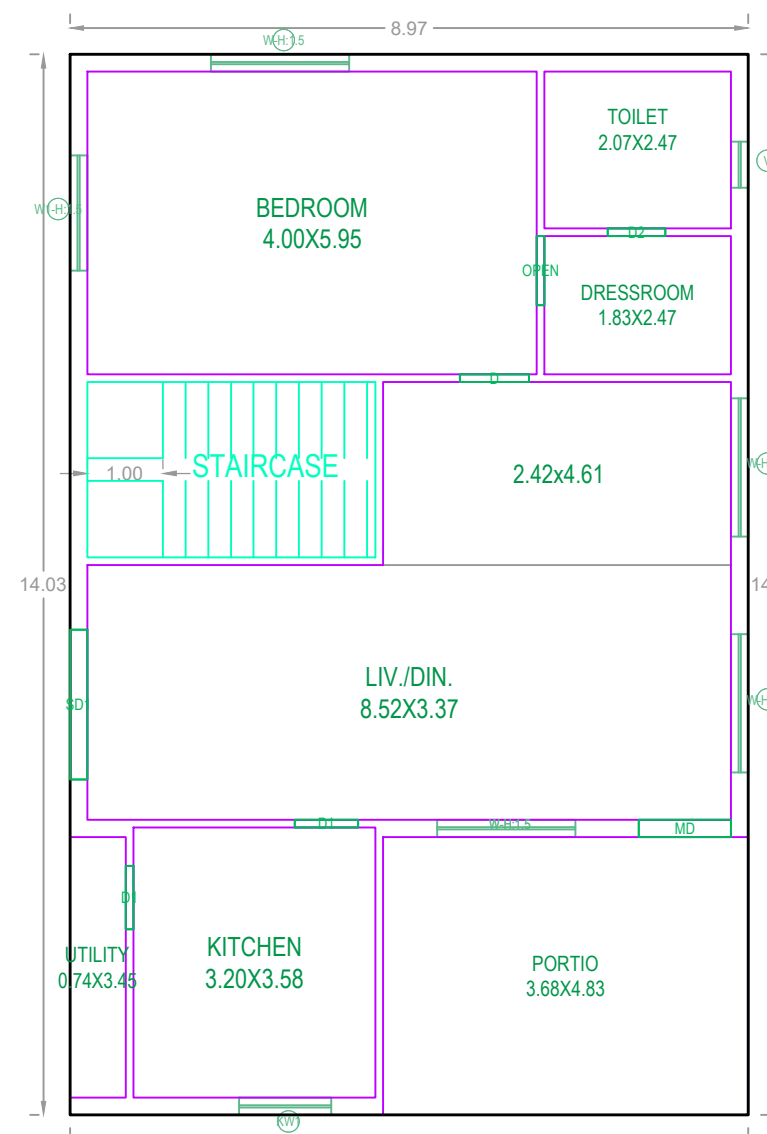


GROUND FLOOR PLAN
(SCALE=1:100)

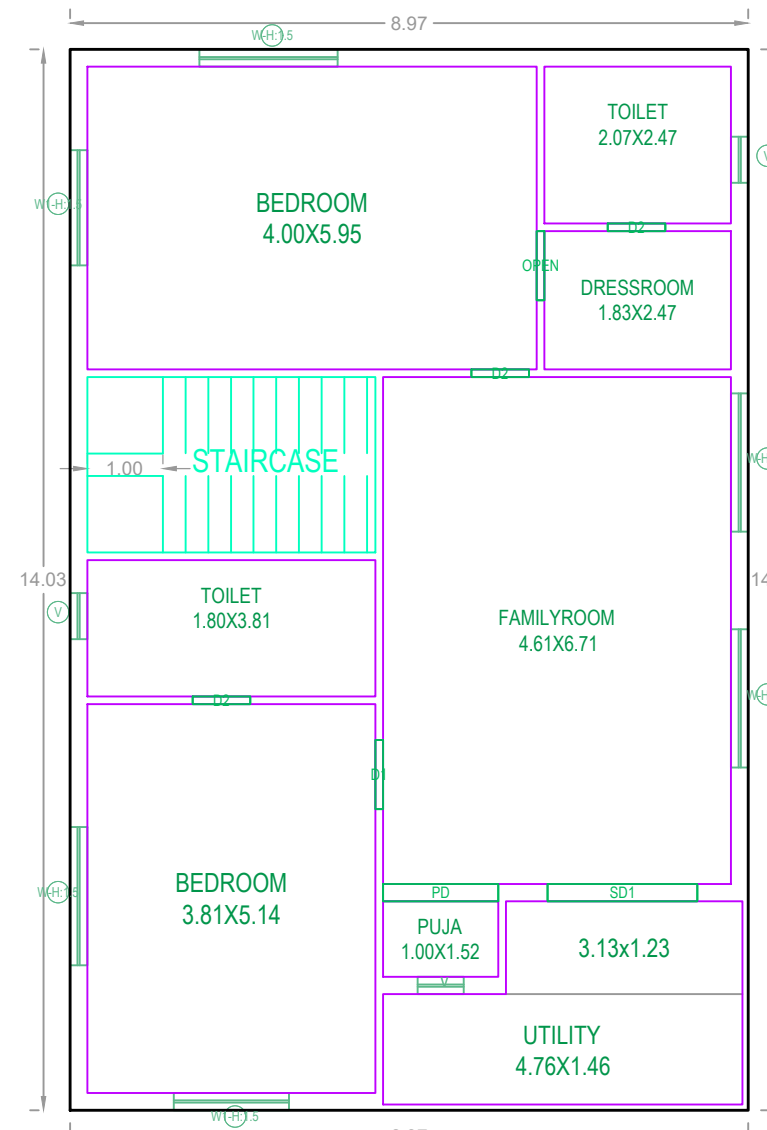


FIRST FLOOR PLAN
(SCALE=1:100)

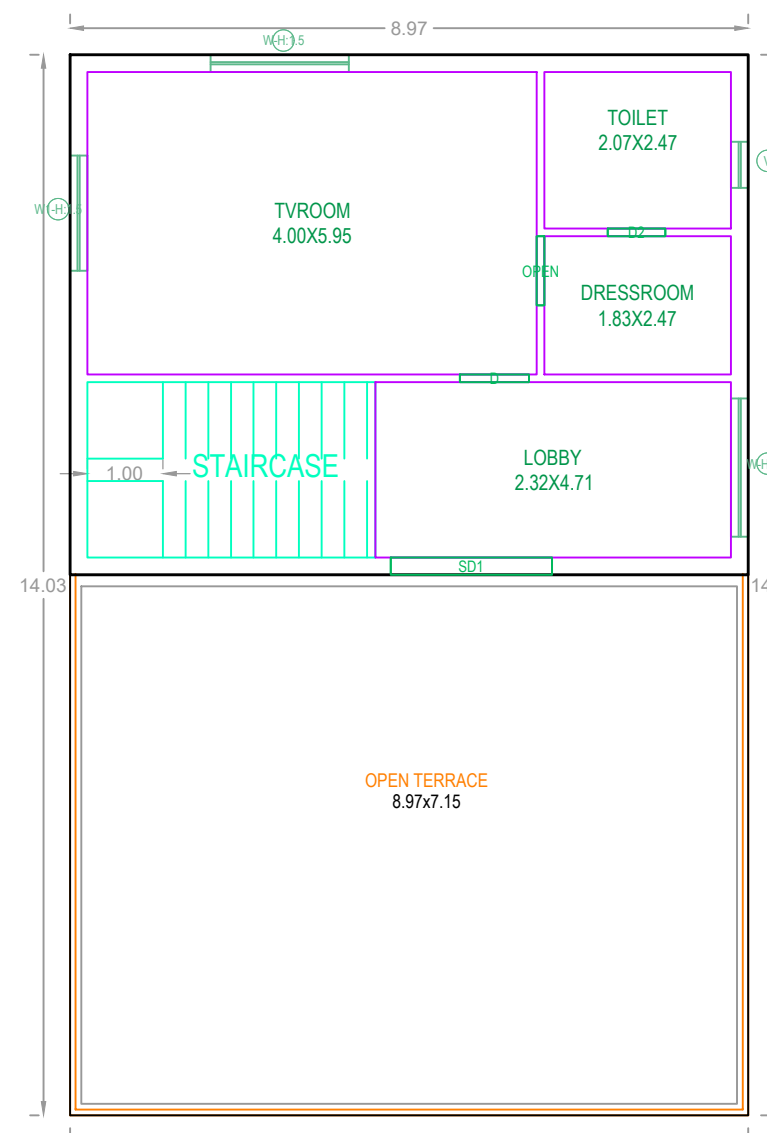



SECOND FLOOR PLAN
(SCALE=1:100)

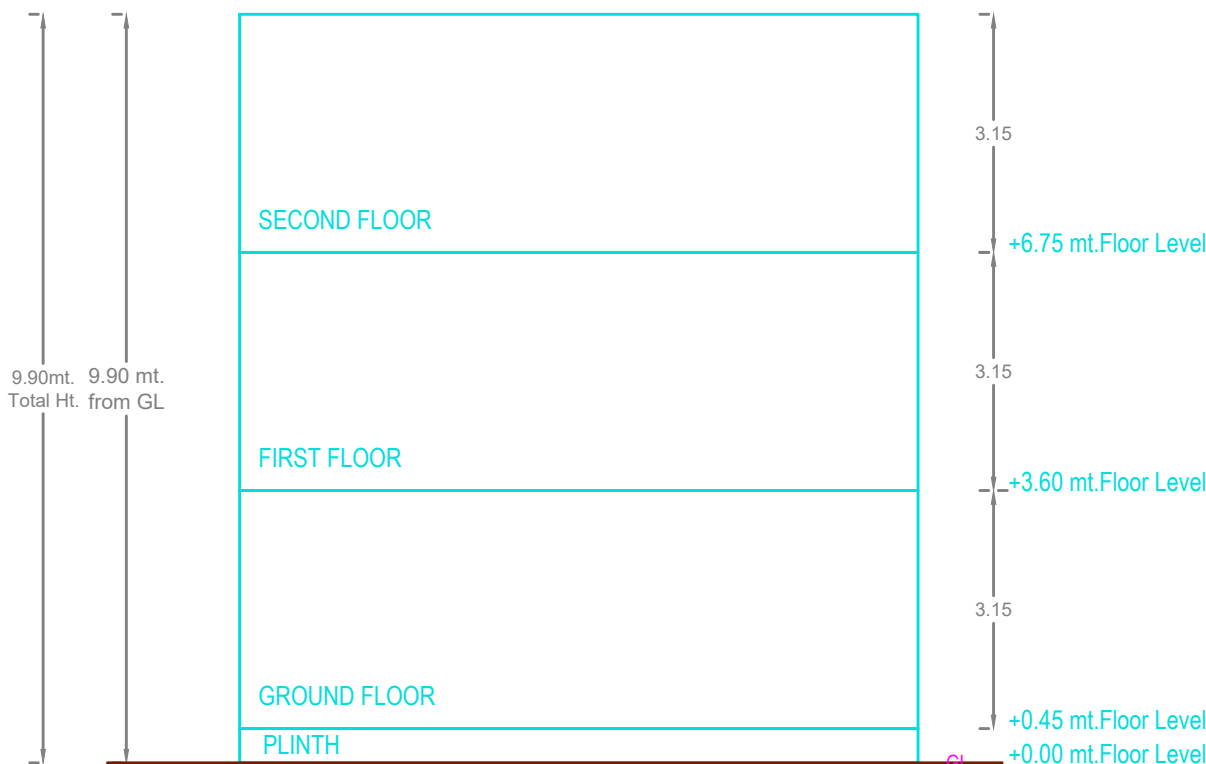

SECTION AT 'A-A'

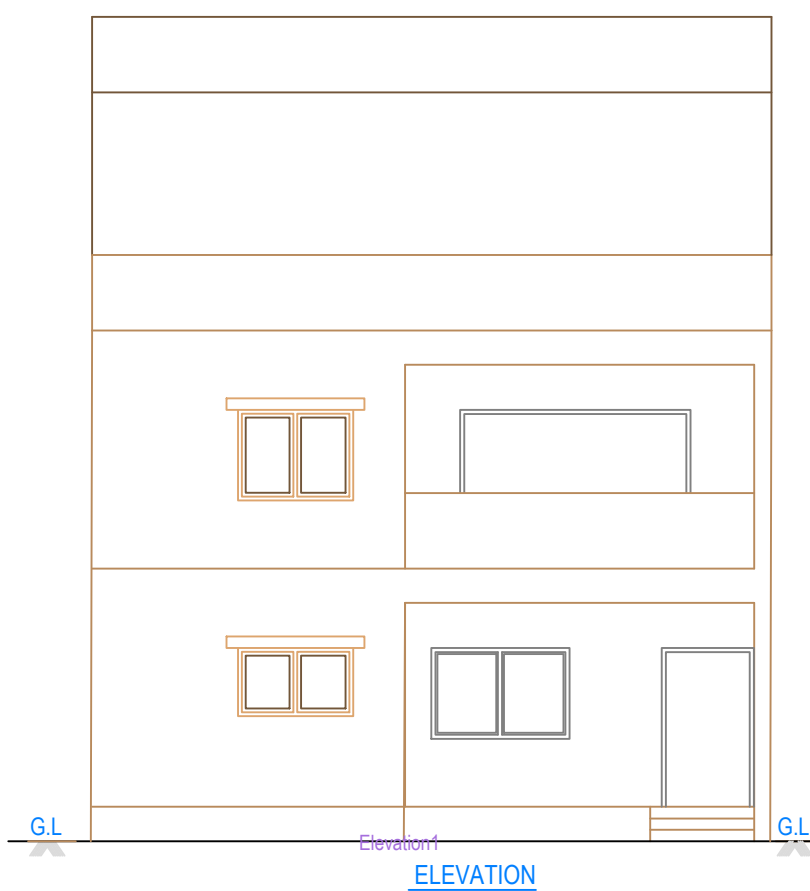

ELEVATION

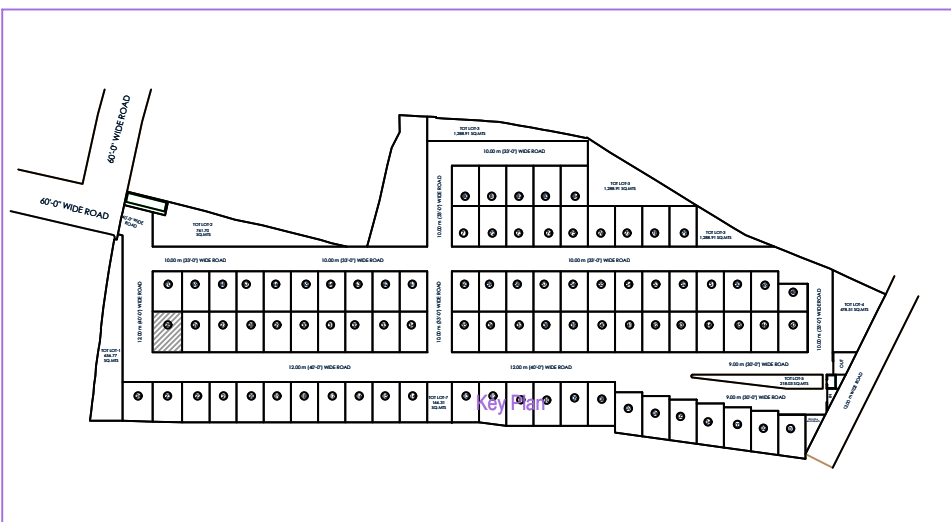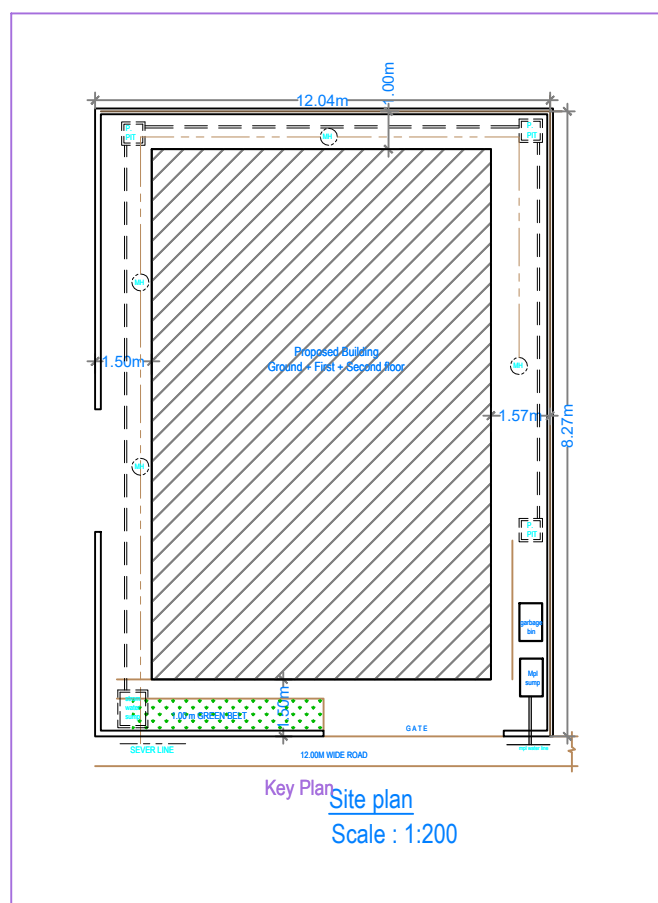

BUILDING - EAST (25)

FLOOR NAME	TOTAL BUA	NET BUA RES.	TNMTS.
GROUND FLOOR	125.89	125.89	01
FIRST FLOOR	125.89	125.89	00
SECOND FLOOR	61.75	61.75	00
TOTAL	313.53	313.53	01
TOTAL NO OF BLDG	1		
TOTAL	313.53	313.53	01

SCHEDULE OF JOINERY

BUILDING NAME	NAME	L X H	NOS
EAST (25)	D2	0.76 X 2.10	05
EAST (25)	D1	0.84 X 2.10	02
EAST (25)	OPEN	0.91 X 2.10	03
EAST (25)	MD	1.22 X 2.10	01
EAST (25)	PD	1.52 X 2.10	01
EAST (25)	SD1	1.98 X 2.10	02
EAST (25)	SD1	2.13 X 2.10	01

SCHEDULE OF JOINERY

BUILDING NAME	NAME	L X H	NOS
EAST (25)	V	0.61 X 0.90	04
EAST (25)	V	0.61 X 1.20	01
EAST (25)	KW1	1.22 X 1.20	01
EAST (25)	W1	1.52 X 1.50	04
EAST (25)	W	1.83 X 1.50	10

Project Title :PLAN SHOWING THE PROPOSED LAYOUT WITH HOUSING UNDER GATED COMMUNITY(WITH COMPOUND WALL) ,PROJECT NAME AS "GREATER INFRA'S C.S. RAO GREEN VALLEY" IN SURVEY NO'S - 82, SITUATED AT BOLLARAM VILLAGE, JINNARAM MANDAL,, SANGAREDDY DISTRICT, T.S.

BELONGING TO :

1. Smt. C.KANAKA DURGA RAO @C.DURGARAO, W/O. (Late) C.S.RAO.
 2. SRI. C. KRISHNA RAO, S/O. (Late) C.S.RAO.
- IT'S D.A.G.P.A. HOLDERS
M/S. GREATER INFRA PROJECTS PRIVATE LIMITED,
represented by its Director's
1. MANNE. RAVI S/O. M.NARASIMHA RAO. & OTHERS



Project Title	
PLAN SHOWING THE PROPOSED	Residential
PLOT NO.	
SURVEY NO.	
SITUATED AT	
BELONGING TO : Mr./Ms./Mrs	
REP BY : VVS NARAYANA	
LICENCE NO. : CA201360315	APPROVAL NO. :
DATE : 25-05-2022	SHEET NO. : 15 / 23
Building Plan Details	INWARD NO. : TS/033835/2022


OWNER'S NAME AND SIGNATURE

BUILDER'S NAME AND SIGNATURE


ARCHITECT'S NAME AND SIGNATURE

STRUCTURAL ENGINEER'S NAME AND SIGNATURE


Note: All dimensions are in meters.

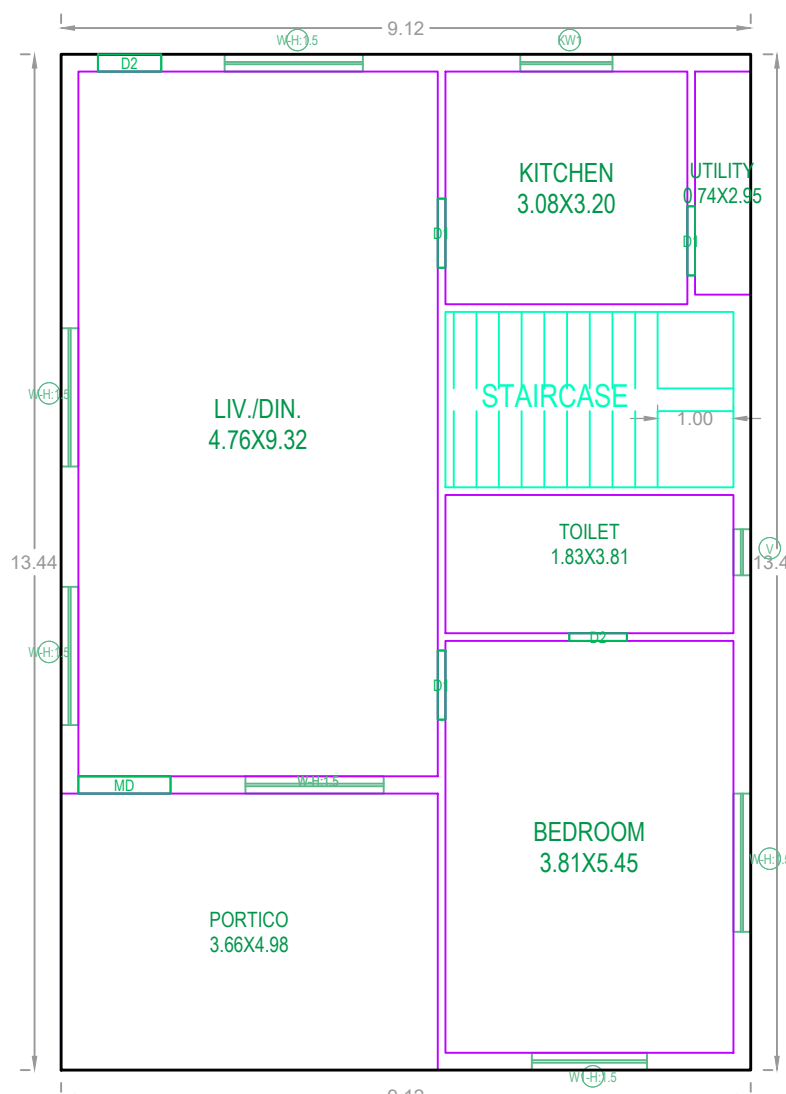


GROUND FLOOR PLAN
(SCALE=1:100)

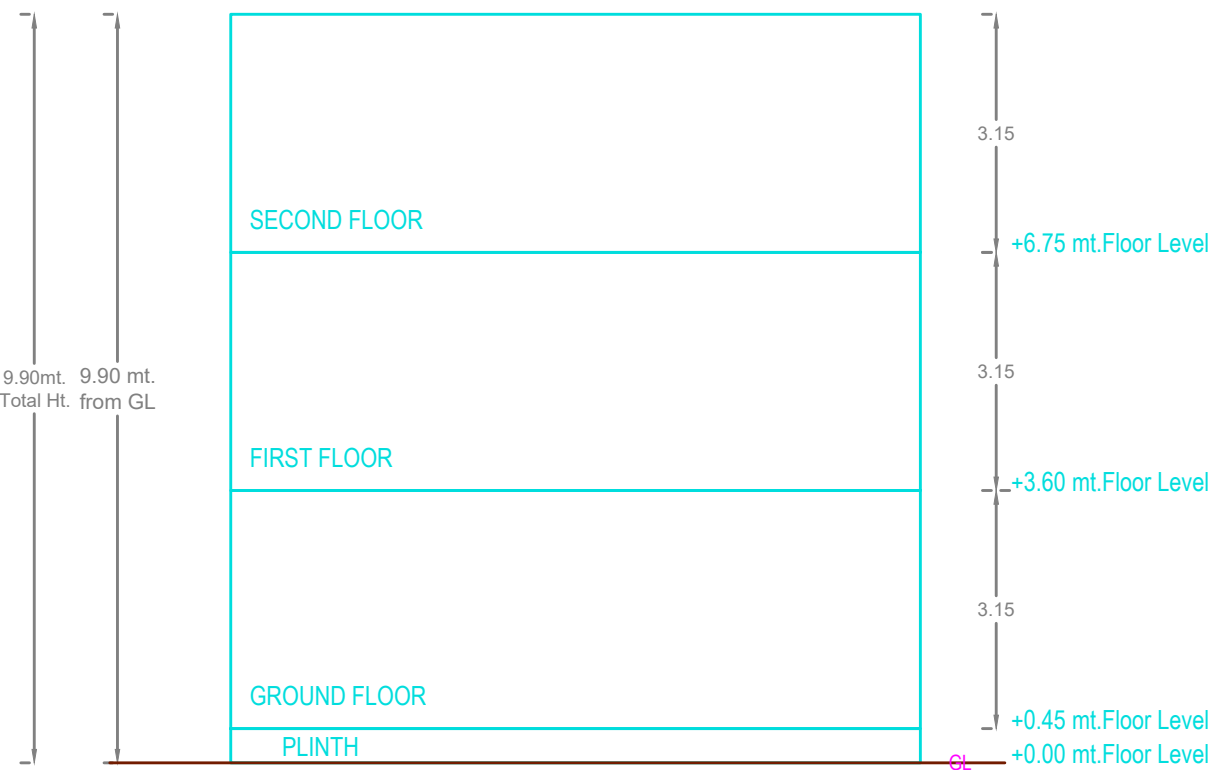


SECTION AT 'A-A'

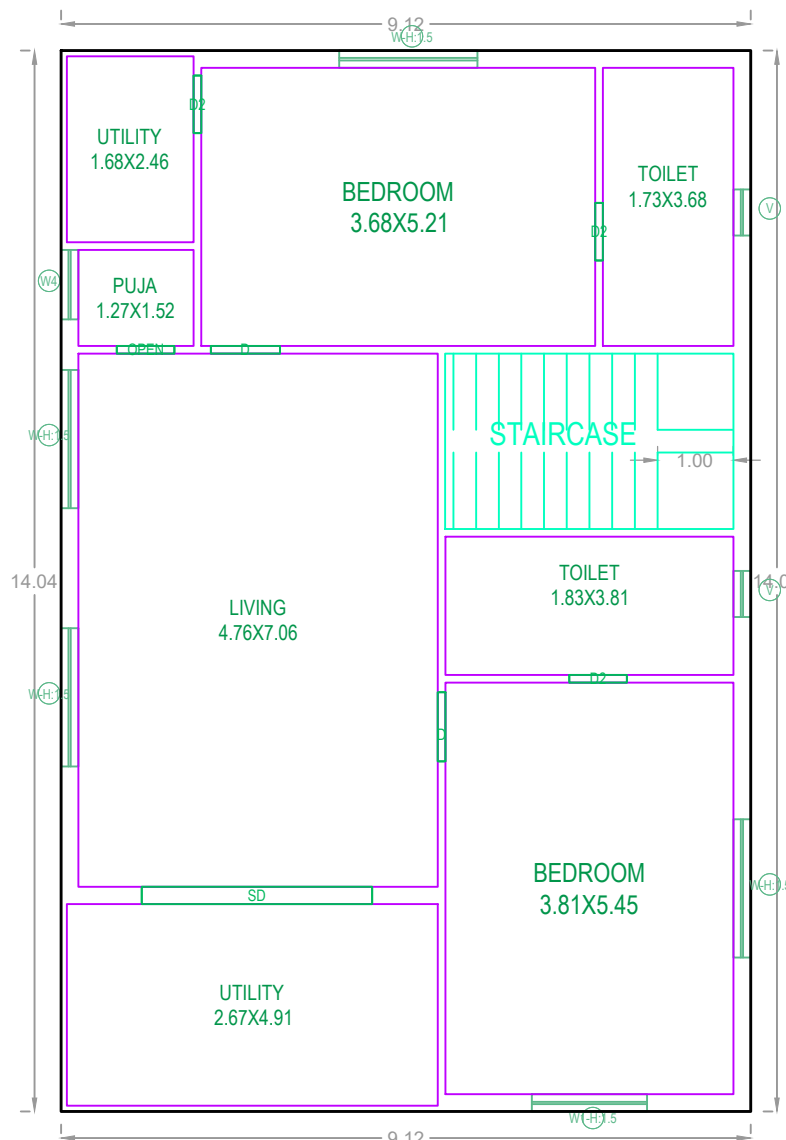


FIRST FLOOR PLAN
(SCALE=1:100)

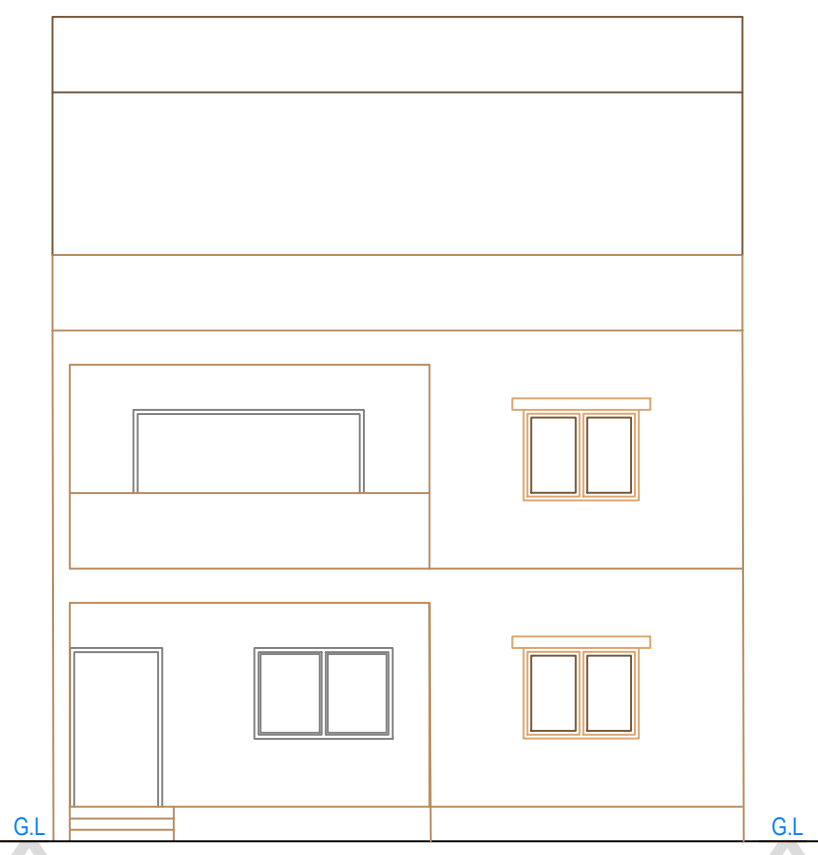


ELEVATION

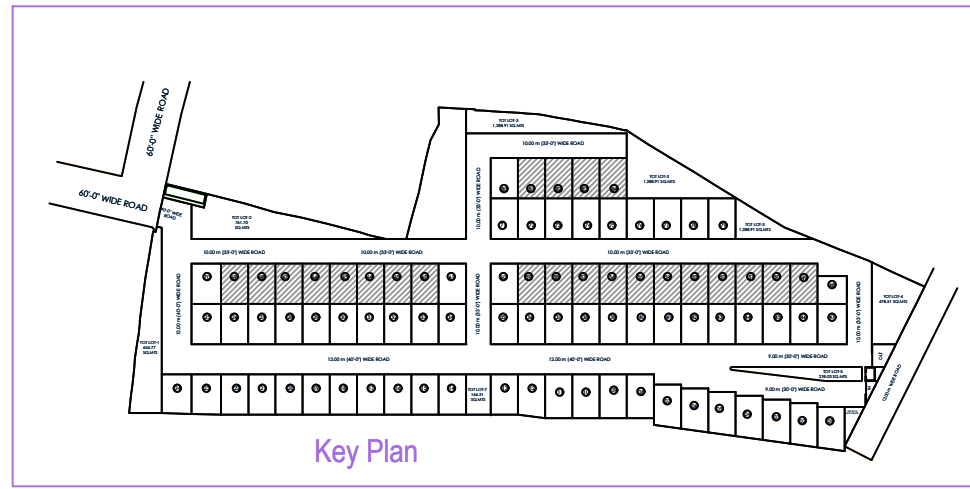


Key Plan

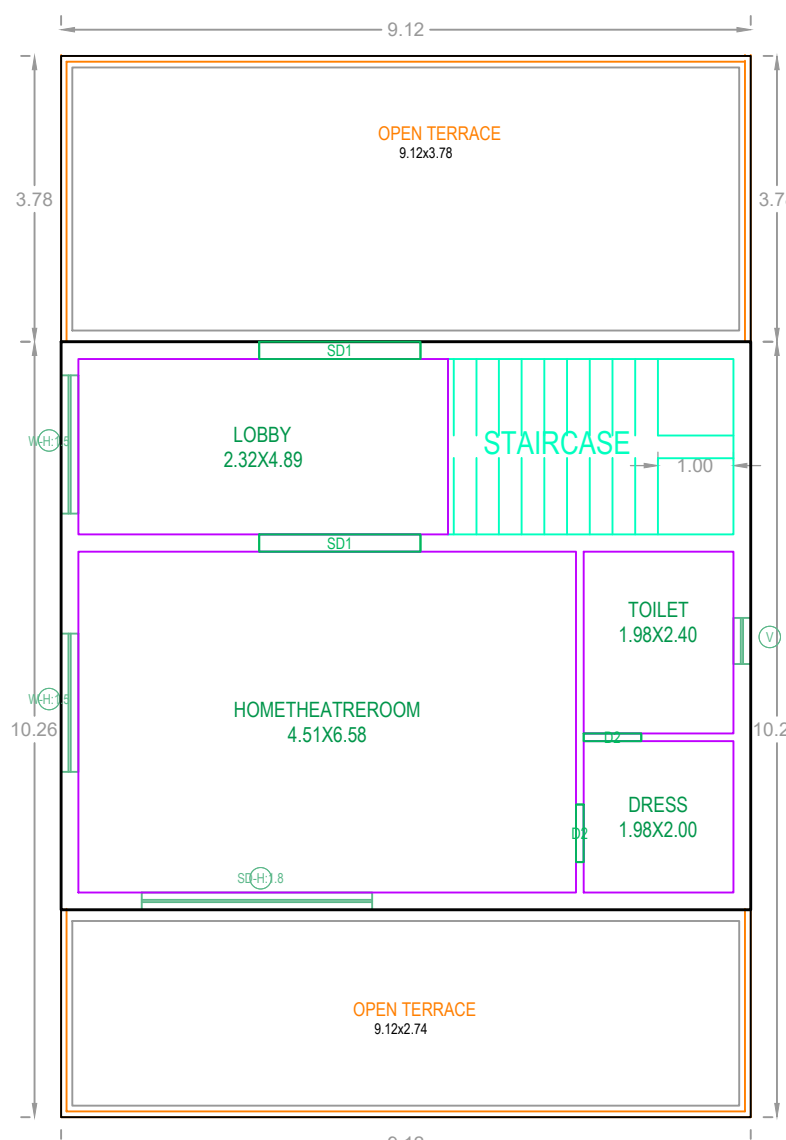

SECOND FLOOR PLAN
(SCALE=1:100)

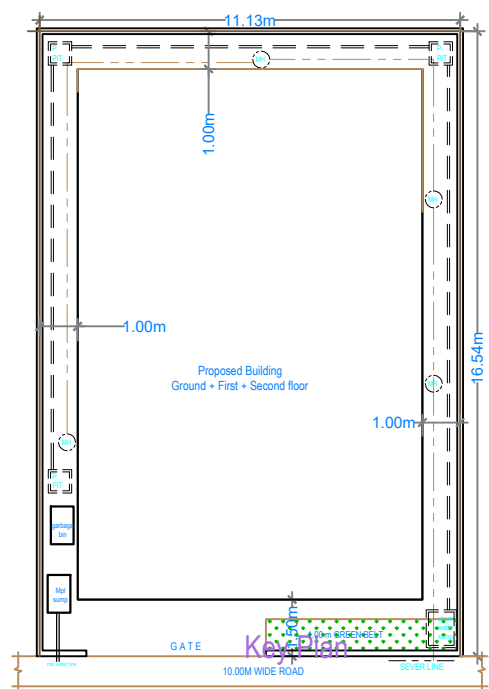

Site plan
Scale : 1:200

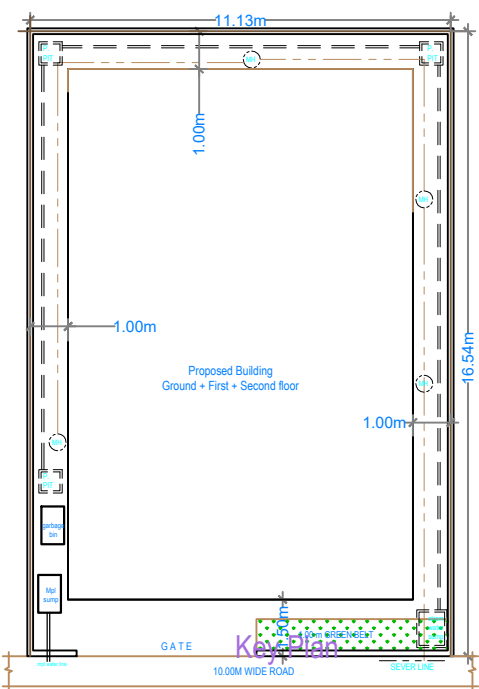

Site plan
Scale : 1:200

BUILDING :WEST (49 TO 59, 62 TO 69, 81 TO 84)

FLOOR NAME	TOTAL BUA	NET BUA	TNM.TS.
GROUND FLOOR	122.57	122.57	01
FIRST FLOOR	128.05	128.05	00
SECOND FLOOR	68.54	68.54	00
TOTAL	319.16	319.16	01
TOTAL NO OF BLDG	23		
TOTAL	7340.68	7340.68	23

SCHEDULE OF JOINERY

BUILDING NAME	NAME	L X H	NOS
WEST (49 TO 59, 62 TO 69, 81 TO 84)	D2	0.76 X 2.10	06
	D2	0.84 X 2.10	01
	D	0.91 X 2.10	02
	MD	1.22 X 2.10	01
	SD1	2.13 X 2.10	02
	SD	3.05 X 2.10	01

SCHEDULE OF JOINERY

BUILDING NAME	NAME	L X H	NOS
WEST (49 TO 59, 62 TO 69, 81 TO 84)	V	0.81 X 0.90	04
	W4	0.92 X 0.90	01
	KW1	1.22 X 1.20	01
	W1	1.52 X 1.50	02
WEST (49 TO 59, 62 TO 69, 81 TO 84)		1.83 X 1.50	11
	SD	3.05 X 2.10	01

Project Title :PLAN SHOWING THE PROPOSED LAYOUT WITH HOUSING UNDER GATED COMMUNITY(WITH COMPOUND WALL) ,PROJECT NAME AS "GREATER INFRA'S C.S. RAO GREEN VALLEY" IN SURVEY NO'S - 82, SITUATED AT BOLLARAM VILLAGE, JINNARAM MANDAL,, SANGAREDDY DISTRICT, T.S. BELONGING TO :

1. Smt. C.KANAKA DURGA RAO @C.DURGARAO, W/O. (Late) C.S.RAO.
 2. SRI. C. KRISHNA RAO, S/O. (Late) C.S.RAO.
- IT'S D.A.G.P.A. HOLDERS
M/S. GREATER INFRA PROJECTS PRIVATE LIMITED,
represented by its Director's
1. MANNE. RAVI S/O. M.NARASIMHA RAO. & OTHERS




Project Title	
PLAN SHOWING THE PROPOSED	Residential
PLOT NO.	
SURVEY NO.	
SITUATED AT	
BELONGING TO : Mr./Ms./Mrs	
REP BY :	
VVS NARAYANA	
LICENCE NO. : CA201360315	APPROVAL NO.:
DATE : 25-05-2022	SHEET NO. : 16 / 23
Building Plan Details	INWARD NO. : TS/033835/2022

OWNER'S NAME AND SIGNATURE


BUILDERS NAME AND SIGNATURE

ARCHITECT'S NAME AND SIGNATURE


STRUCTURAL ENGINEER'S NAME AND SIGNATURE

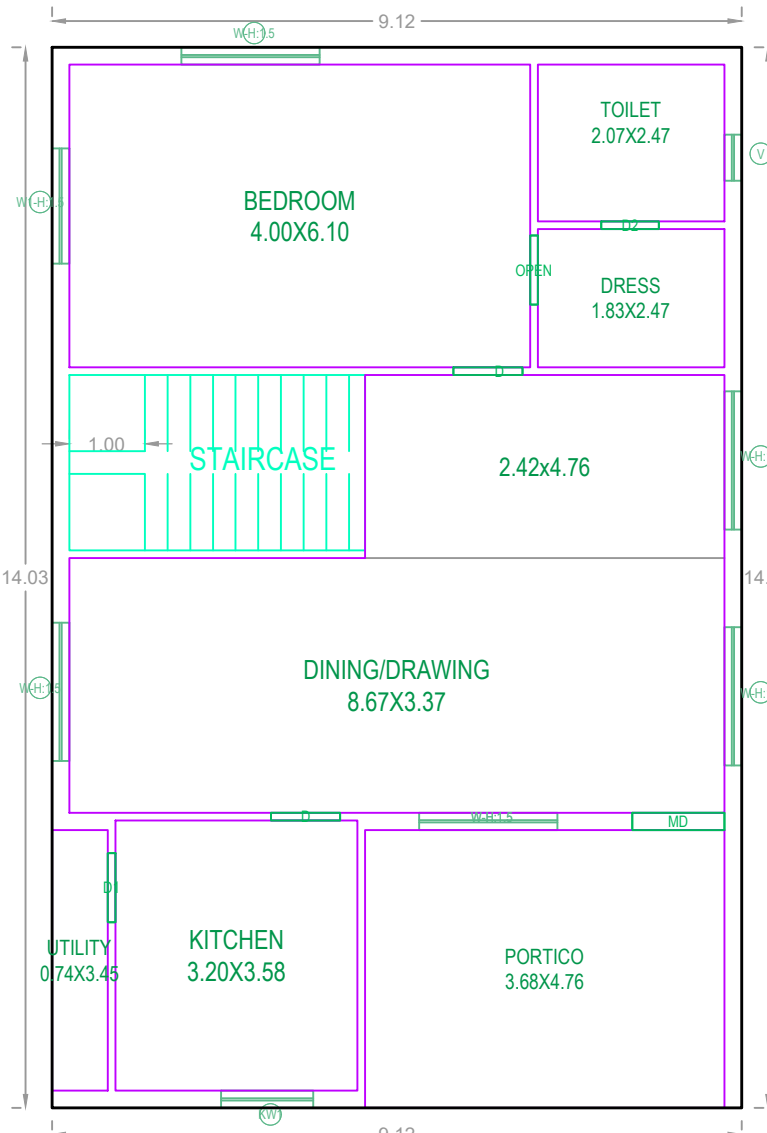


GROUND FLOOR PLAN
(SCALE=1:100)

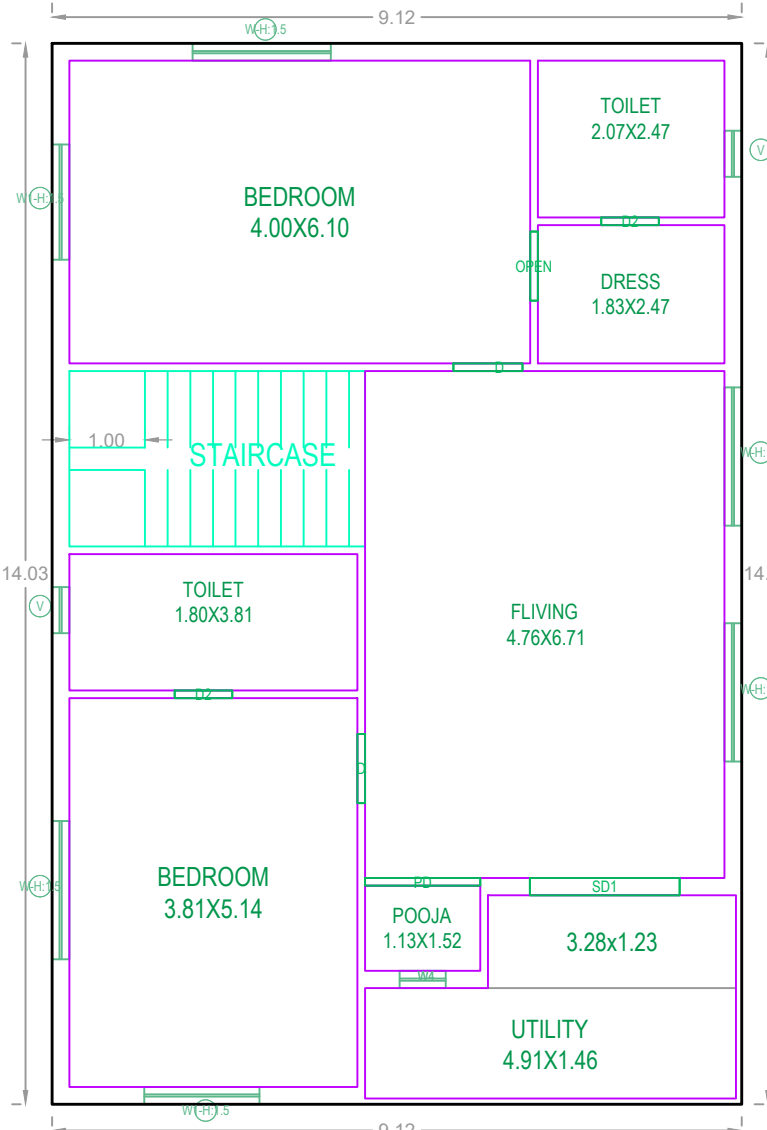


FIRST FLOOR PLAN
(SCALE=1:100)

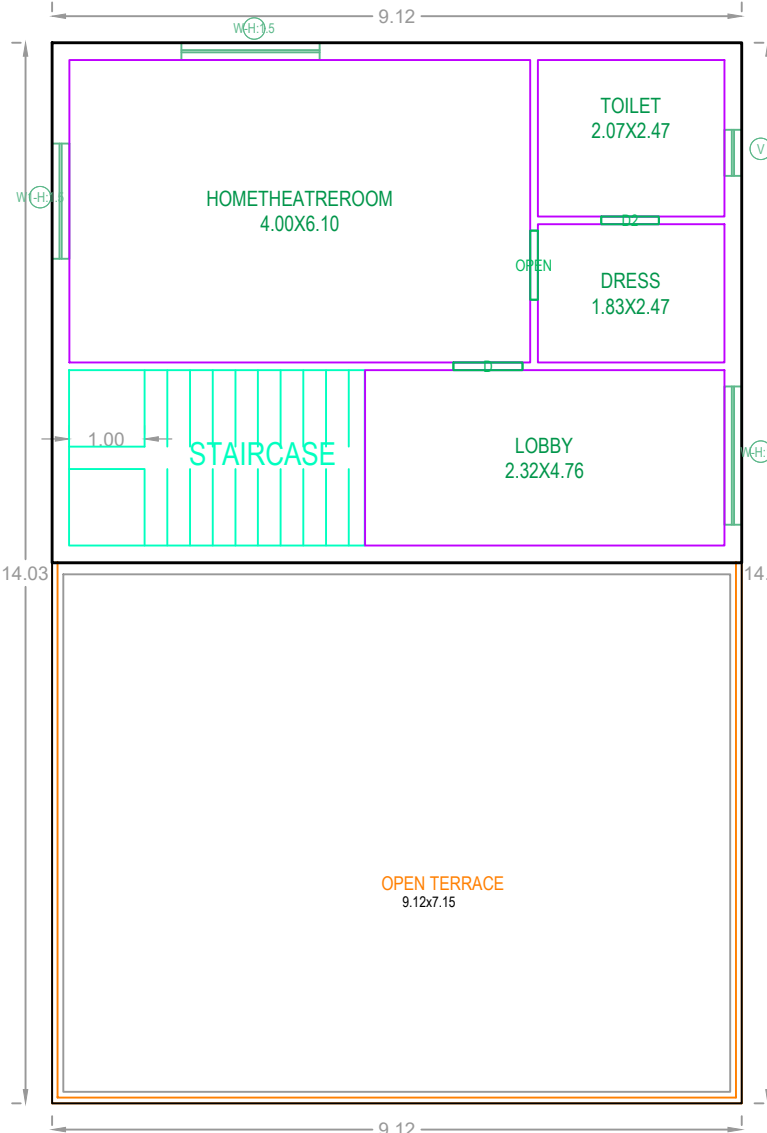


SECOND FLOOR PLAN
(SCALE=1:100)

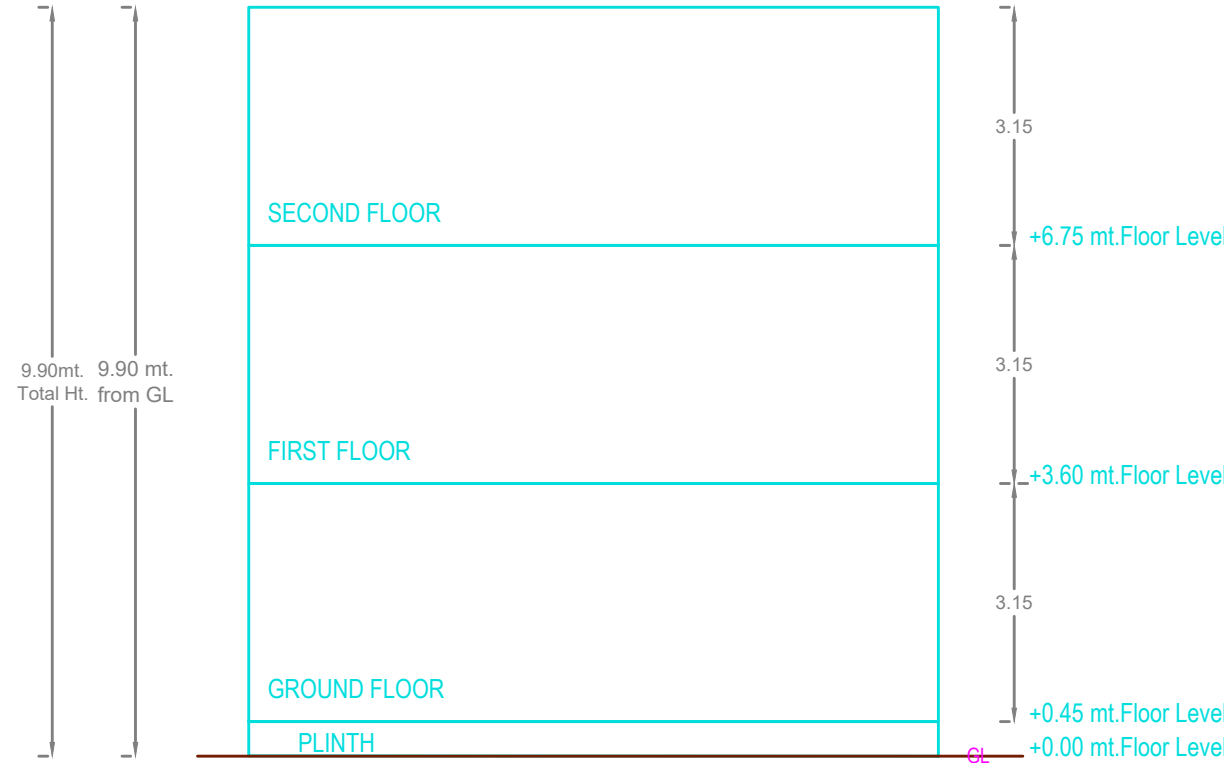


SECTION AT 'A-A'

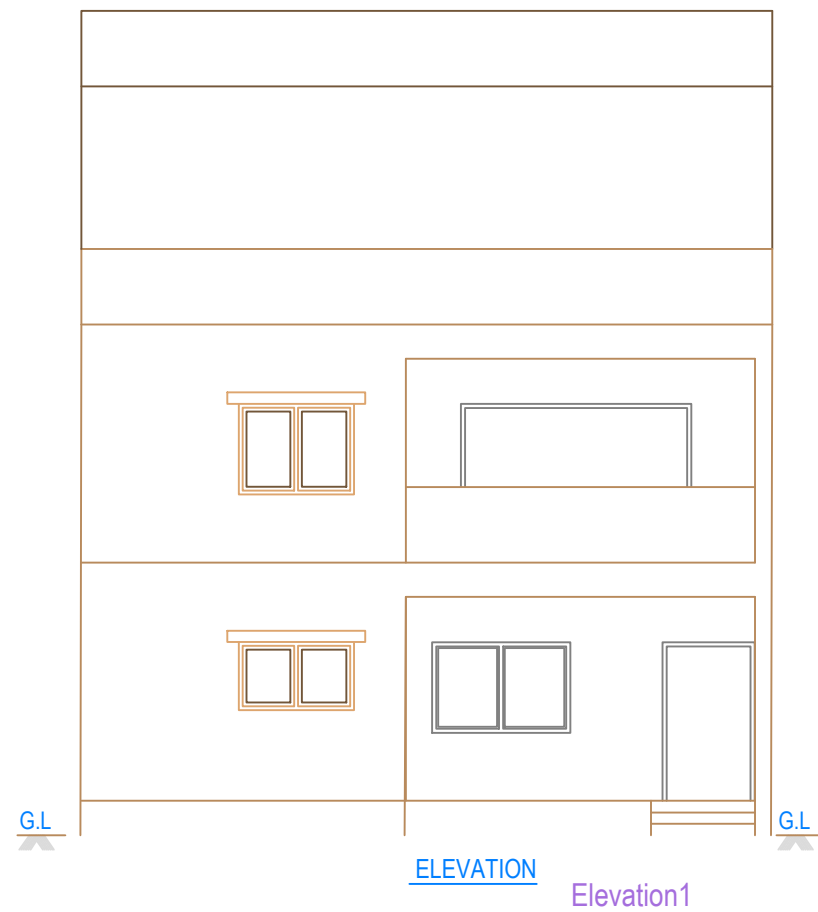

ELEVATION
Elevation1

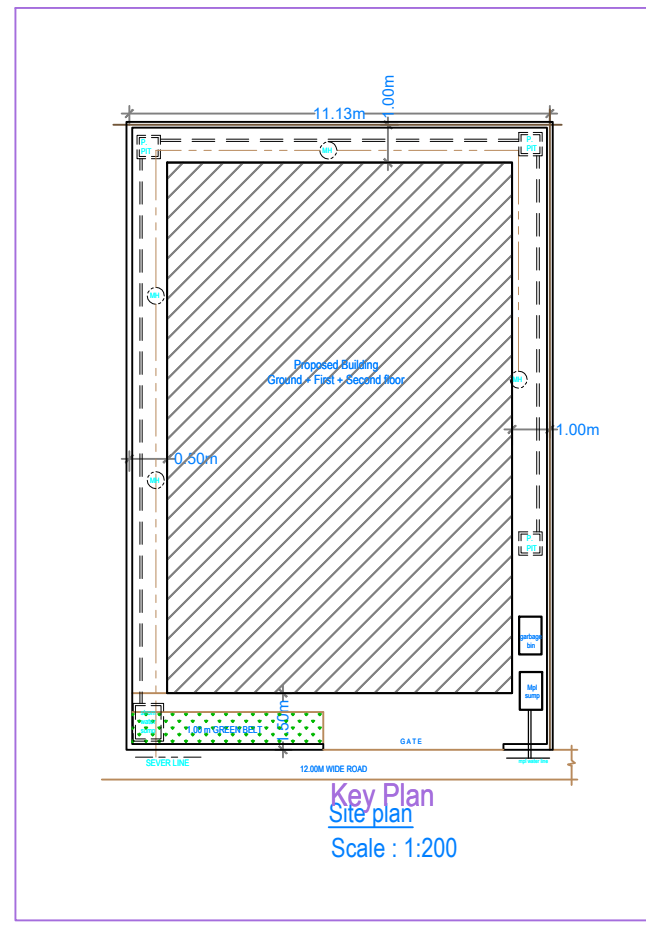

Key Plan
Scale : 1:200

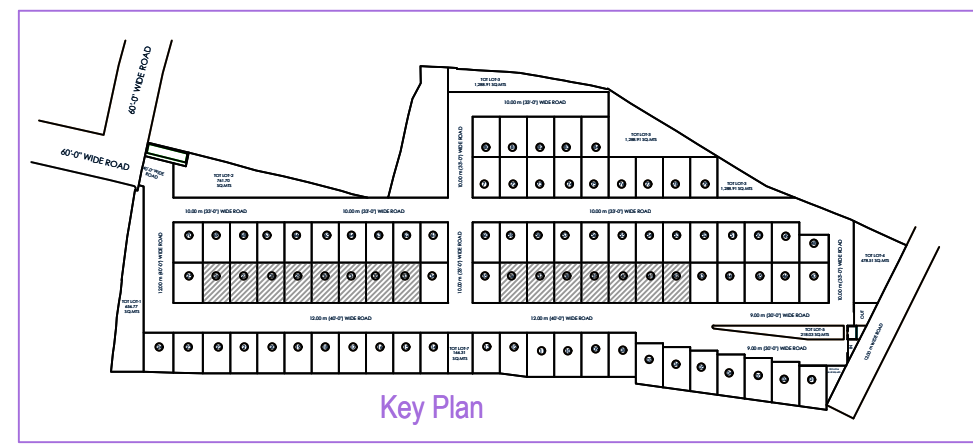

Key Plan

Project Title :PLAN SHOWING THE PROPOSED LAYOUT WITH HOUSING UNDER GATED COMMUNITY(WITH COMPOUND WALL) ,PROJECT NAME AS "GREATER INFRA'S C.S. RAO GREEN VALLEY" IN SURVEY NO'S - 82, SITUATED AT BOLLARAM VILLAGE, JINNARAM MANDAL,, SANGAREDDY DISTRICT, T.S.
BELONGING TO :

1. Smt. C.KANAKA DURGA RAO @C.DURGARAO, W/O. (Late) C.S.RAO.
 2. SRI. C. KRISHNA RAO, S/O. (Late) C.S.RAO.
- IT'S D.A.G.P.A. HOLDERS
M/S. GREATER INFRA PROJECTS PRIVATE LIMITED,
represented by its Director's
1. MANNE. RAVI S/O. M.NARASIMHA RAO. & OTHERS

BUILDING -EAST (26 TO 33, 36 TO 42)

FLOOR NAME	TOTAL BUA	NET BUA RES.	TNMTS.
GROUND FLOOR	128.00	128.00	01
FIRST FLOOR	128.00	128.00	00
SECOND FLOOR	62.78	62.78	00
TOTAL	318.78	318.78	01
TOTAL NO OF BLDG	15		
TOTAL	4781.70	4781.70	15

SCHEDULE OF JOINERY

BUILDING NAME	NAME	L X H	NOS
EAST (26 TO 33, 36 TO 42)	D2	0.76 X 2.10	04
EAST (26 TO 33, 36 TO 42)	OPEN	0.91 X 2.10	03
EAST (26 TO 33, 36 TO 42)	MD	1.22 X 2.10	01
EAST (26 TO 33, 36 TO 42)	PD	1.52 X 2.10	01
EAST (26 TO 33, 36 TO 42)	SD1	1.98 X 2.10	01

SCHEDULE OF JOINERY


BUILDING NAME	NAME	L X H	NOS
EAST (26 TO 33, 36 TO 42)	V	0.61 X 0.90	04
EAST (26 TO 33, 36 TO 42)	W4	0.61 X 1.20	01
EAST (26 TO 33, 36 TO 42)	KW1	1.22 X 1.20	01
EAST (26 TO 33, 36 TO 42)	W1	1.52 X 1.50	04
EAST (26 TO 33, 36 TO 42)	W	1.83 X 1.50	11

Project Title	
PLAN SHOWING THE PROPOSED	Residential
PLOT NO.	
SURVEY NO.	
SITUATED AT	
BELONGING TO : Mr./Ms./Mrs	
REP BY : VVS NARAYANA	
LICENCE NO. : CA201360315	APPROVAL NO. :
DATE : 25-05-2022	SHEET NO. : 17 / 23
Building Plan Details	INWARD NO. : TS033835/2022




OWNER'S NAME AND SIGNATURE
BUILDER'S NAME AND SIGNATURE
ARCHITECT'S NAME AND SIGNATURE
STRUCTURAL ENGINEER'S NAME AND SIGNATURE


Note: All dimensions are in meters.

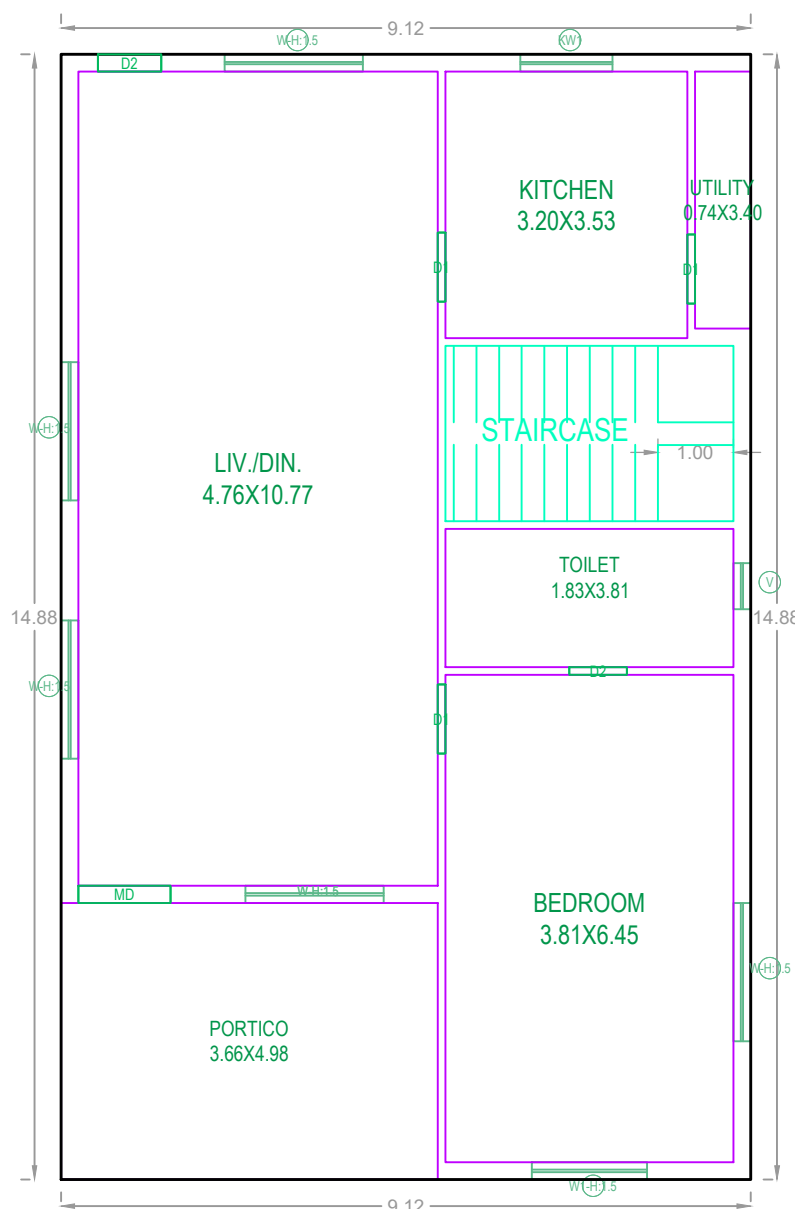


GROUND FLOOR PLAN
(SCALE=1:100)

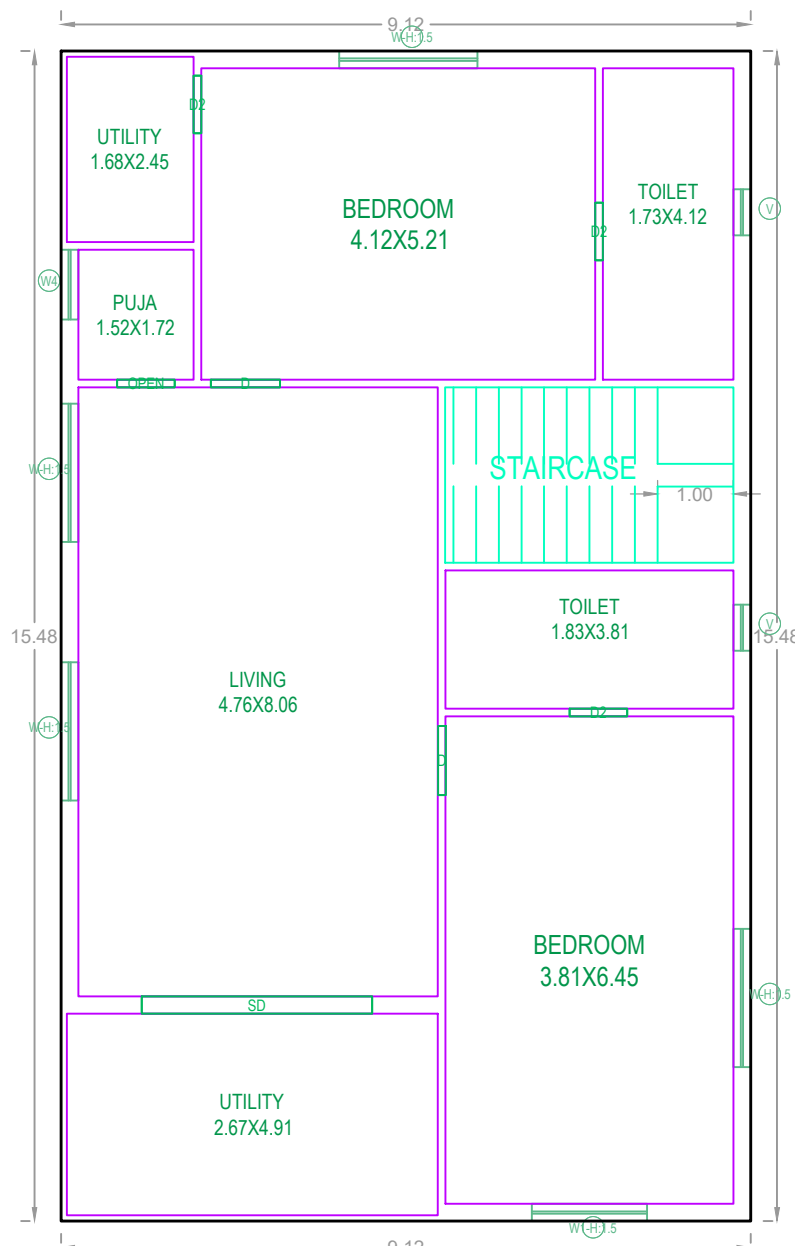


FIRST FLOOR PLAN
(SCALE=1:100)

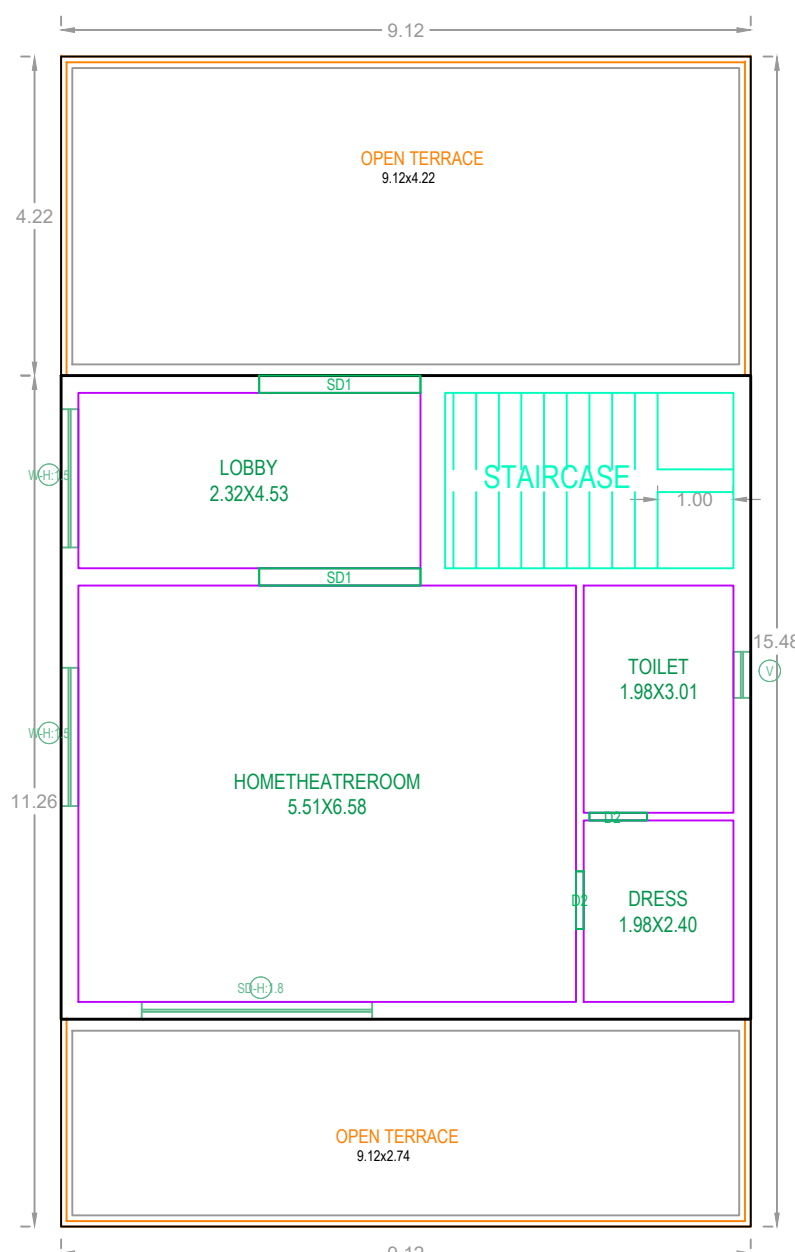


SECOND FLOOR PLAN
(SCALE=1:100)

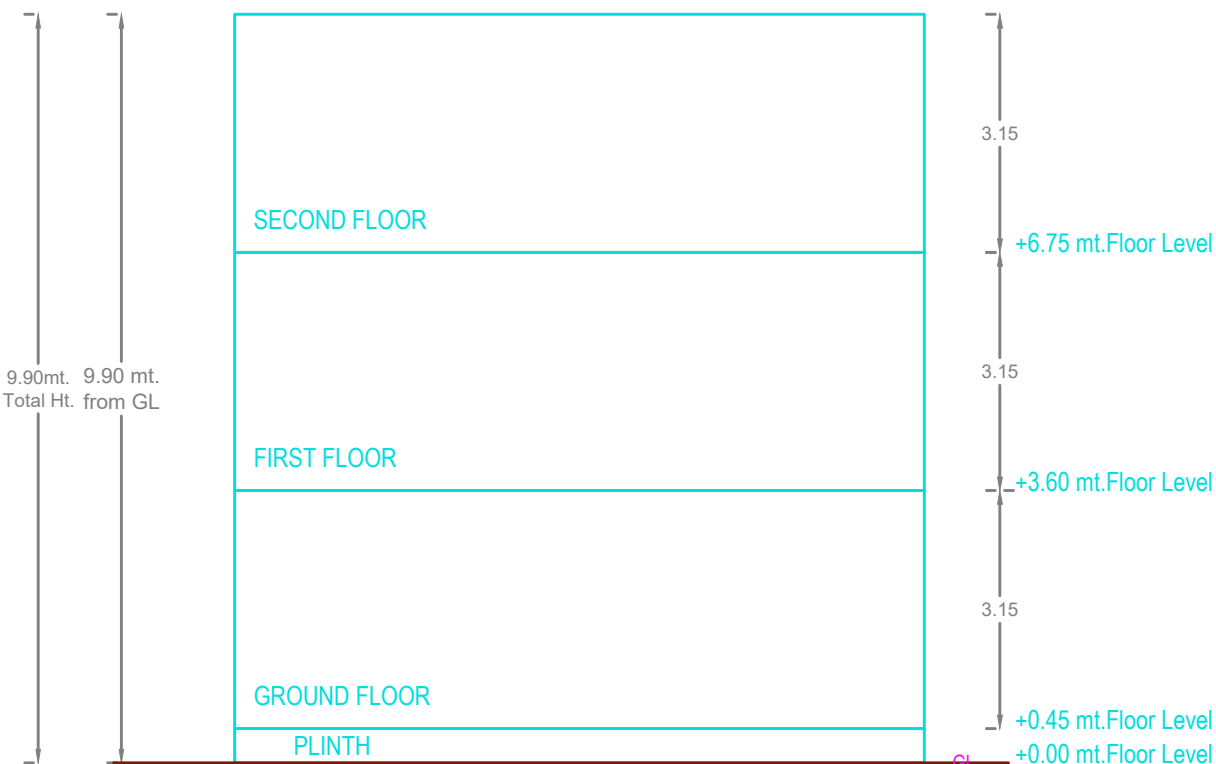


SECTION AT 'A-A'

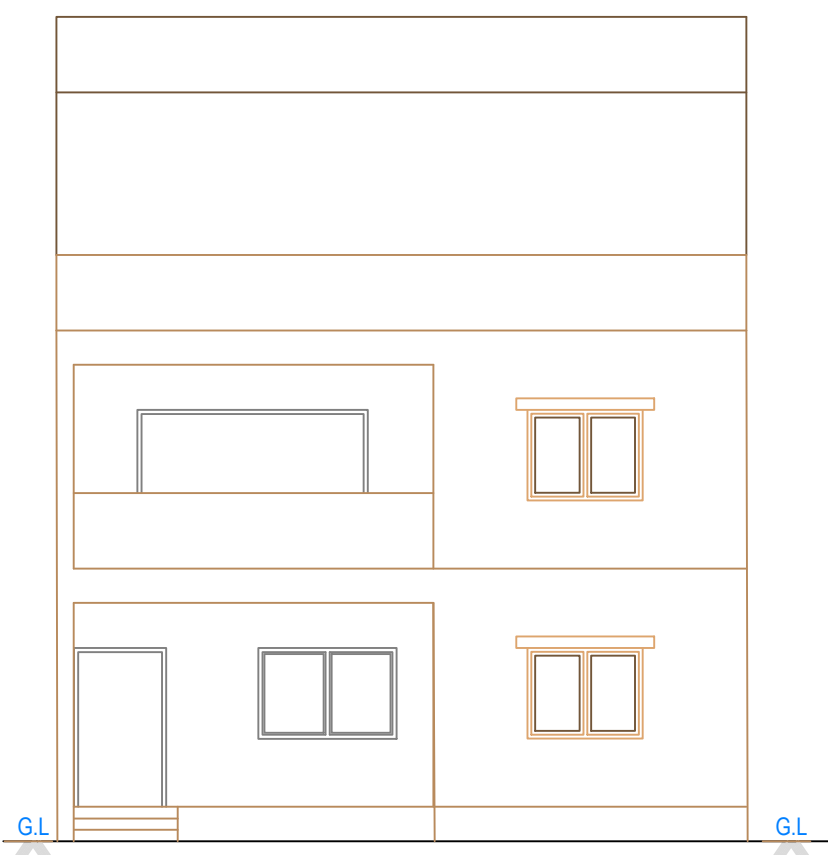


ELEVATION
Elevation1

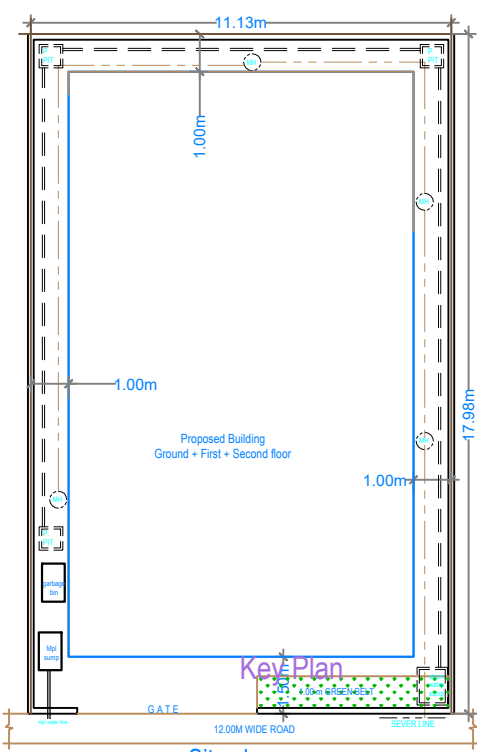


Site plan

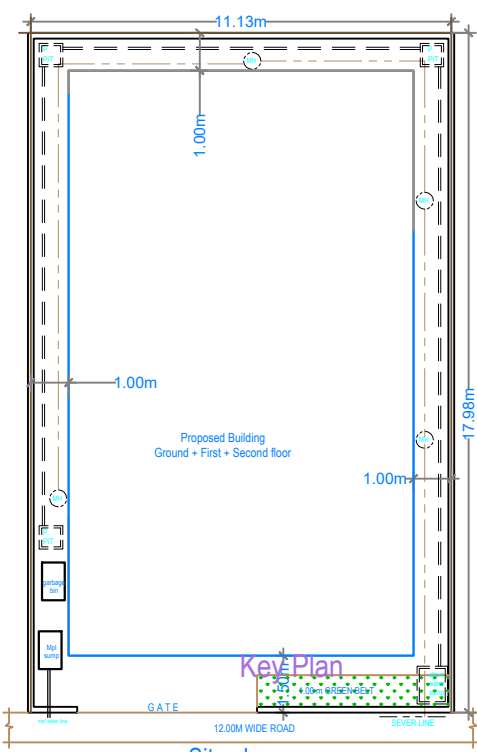

Site plan

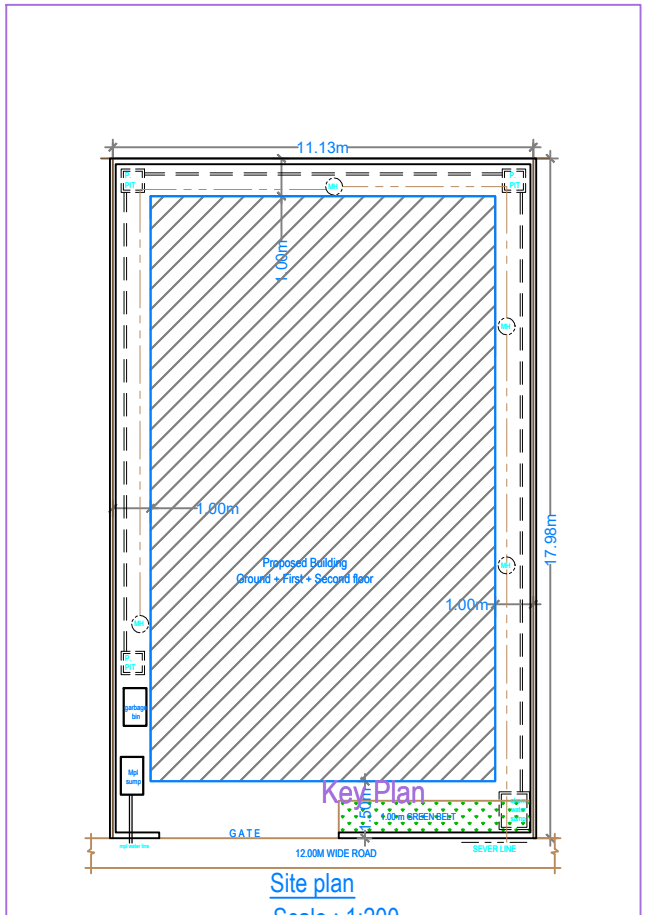

Site plan
Scale=1:200

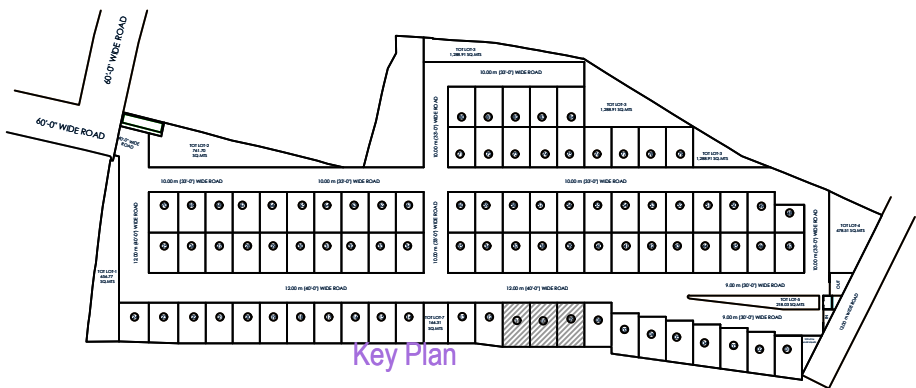

Key Plan

Project Title :PLAN SHOWING THE PROPOSED LAYOUT WITH HOUSING UNDER GATED COMMUNITY(WITH COMPOUND WALL) ,PROJECT NAME AS "GREATER INFRA'S C.S. RAO GREEN VALLEY" IN SURVEY NO'S - 82, SITUATED AT BOLLARAM VILLAGE, JINNARAM MANDAL,, SANGAREDDY DISTRICT, T.S.
BELONGING TO :

- Smt. C.KANAKA DURGA RAO @C.DURGARAO, W/O. (Late) C.S.RAO.
 - SRI. C. KRISHNA RAO, S/O. (Late) C.S.RAO.
- IT'S D.A.G.P.A. HOLDERS
M/S. GREATER INFRA PROJECTS PRIVATE LIMITED,
represented by its Director's
- MANNE. RAVI S/O. M.NARASIMHA RAO. & OTHERS

BUILDING :WEST (9 TO 11)

FLOOR NAME	TOTAL BUA	NET BUA RES.	TNMTS.
GROUND FLOOR	135.78	135.78	01
FIRST FLOOR	141.21	141.21	00
SECOND FLOOR	77.67	77.67	00
TOTAL	354.66	354.66	01
TOTAL NO OF BLDG	3		
TOTAL	1063.98	1063.98	03

SCHEDULE OF JOINERY

BUILDING NAME	NAME	L X H	NOS
WEST (9 TO 11)	D2	0.76 X 2.10	06
WEST (9 TO 11)	D2	0.84 X 2.10	01
WEST (9 TO 11)	D	0.91 X 2.10	02
WEST (9 TO 11)	MD	1.22 X 2.10	01
WEST (9 TO 11)	SD1	2.13 X 2.10	02
WEST (9 TO 11)	SD	3.06 X 2.10	01

SCHEDULE OF JOINERY


BUILDING NAME	NAME	L X H	NOS
WEST (9 TO 11)	V	0.61 X 0.90	04
WEST (9 TO 11)	W4	0.92 X 0.90	01
WEST (9 TO 11)	KW1	1.22 X 1.20	01
WEST (9 TO 11)	W1	1.52 X 1.50	02
WEST (9 TO 11)	W	1.83 X 1.50	11
WEST (9 TO 11)	SD	3.06 X 2.10	01

Project Title	
PLAN SHOWING THE PROPOSED	Residential
PLOT NO.	
SURVEY NO.	
SITUATED AT	
BELONGING TO : Mr.Ms.Mrs	
REP BY : VVS NARAYANA	
LICENCE NO : CA201360315	APPROVAL NO:
DATE : 25-05-2022	SHEET NO: 18 / 23
Building Plan Details	INWARD NO: TS/033835/2022




OWNER'S NAME AND SIGNATURE
BUILDERS NAME AND SIGNATURE
ARCHITECTS NAME AND SIGNATURE
STRUCTURAL ENGINEER'S NAME AND SIGNATURE


Note: All dimensions are in meters.

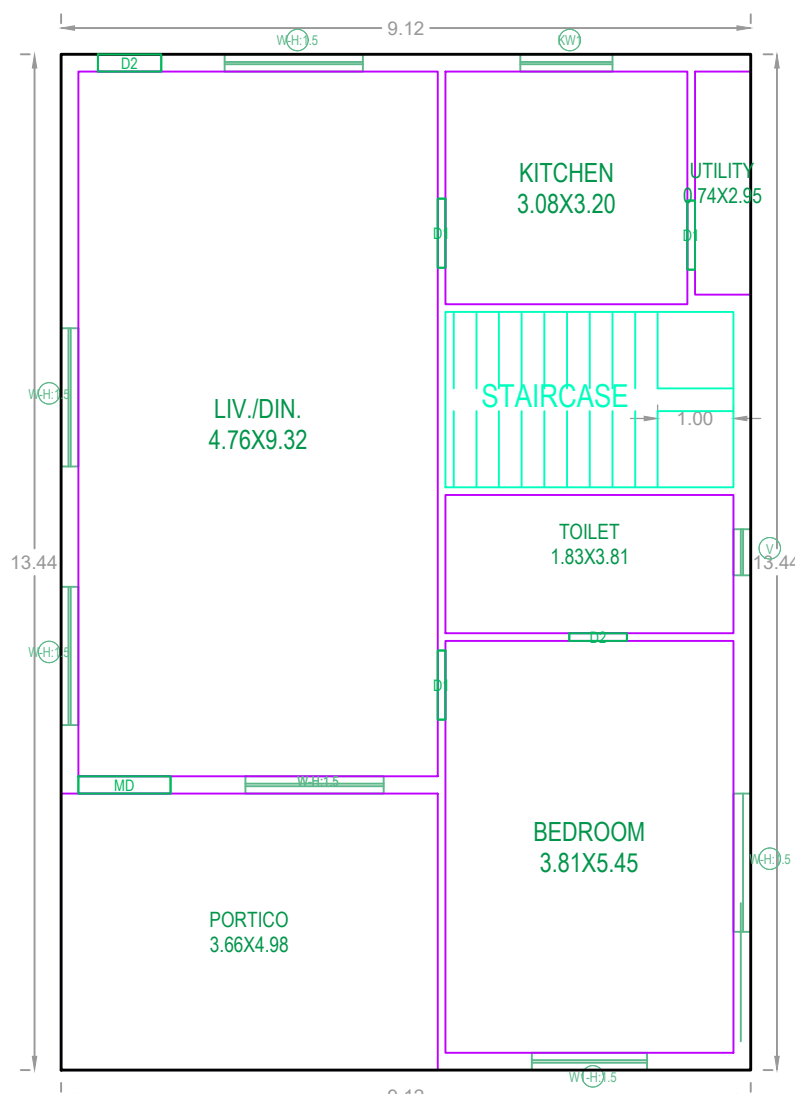


GROUND FLOOR PLAN
(SCALE=1:100)

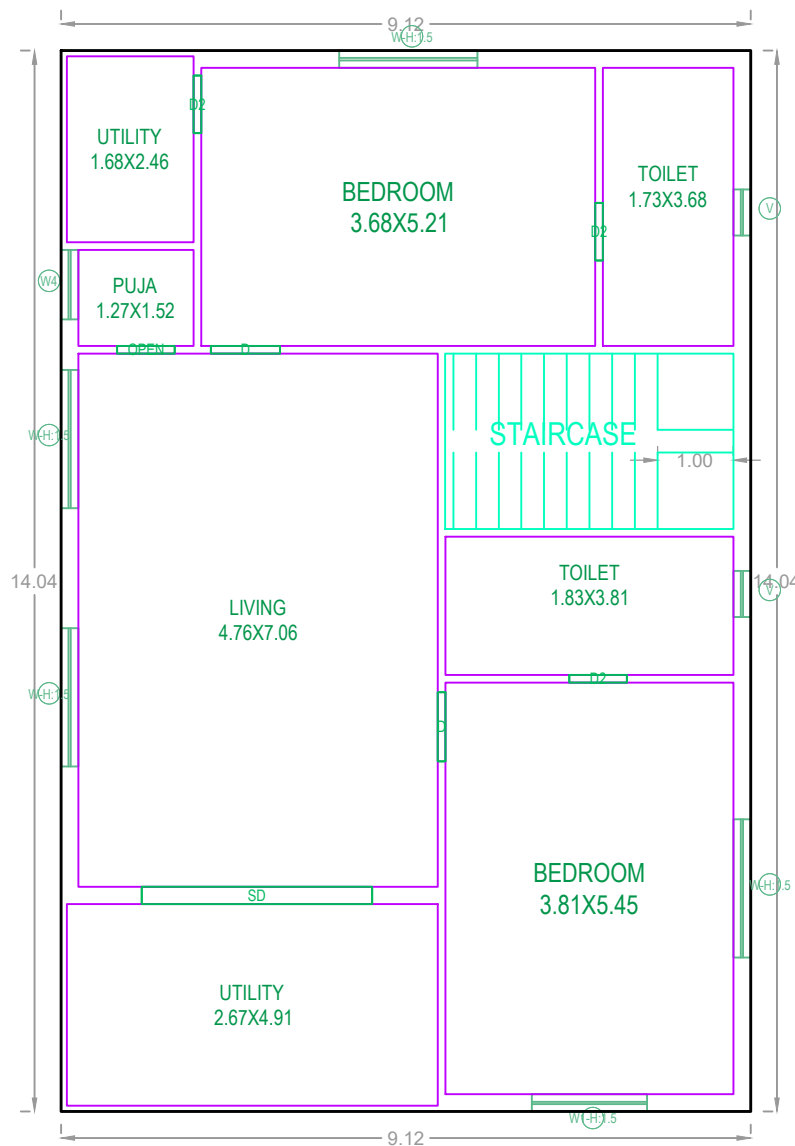


FIRST FLOOR PLAN
(SCALE=1:100)

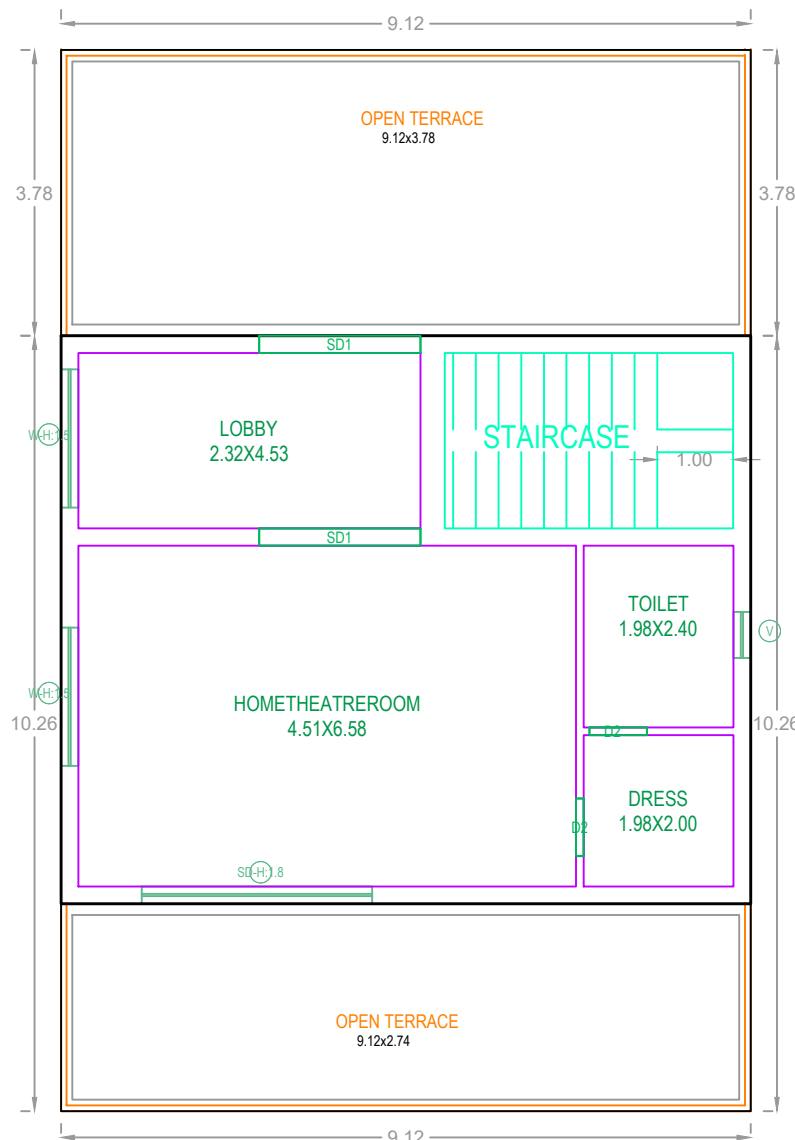

SECOND FLOOR PLAN
(SCALE=1:100)

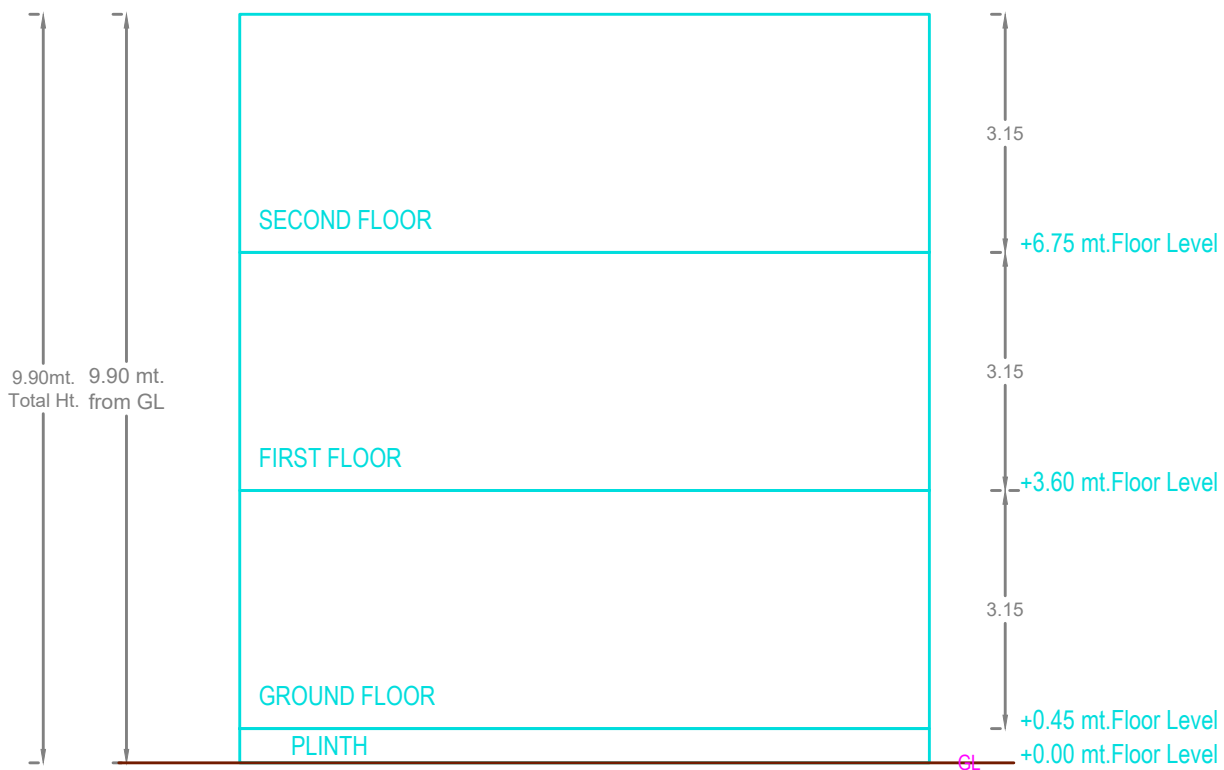



SECTION AT 'A-A'

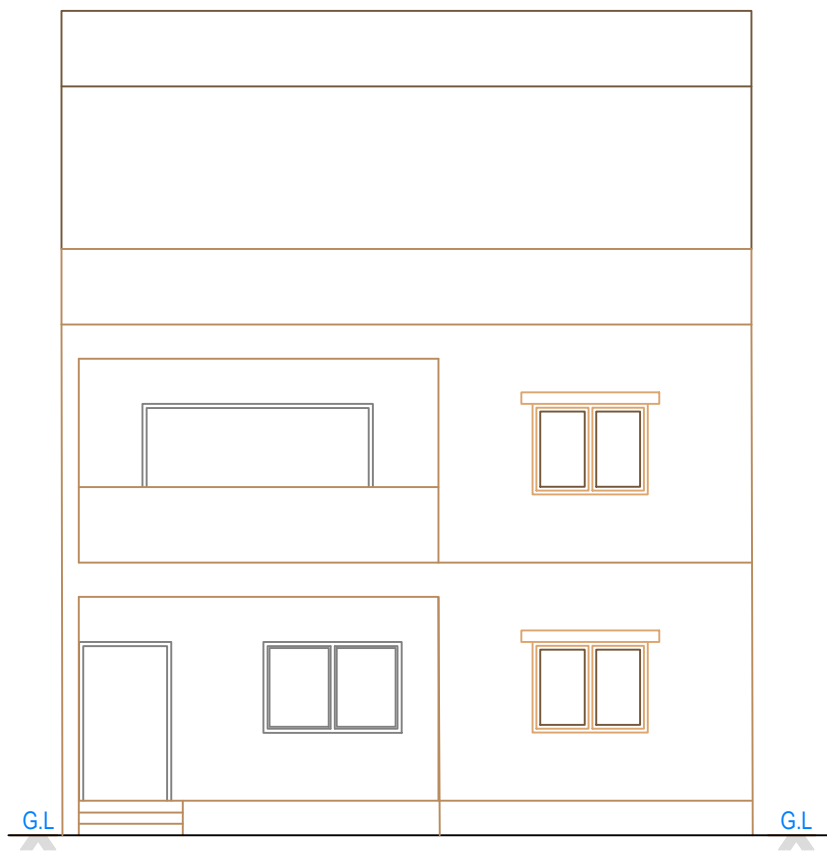

ELEVATION

Project Title :PLAN SHOWING THE PROPOSED LAYOUT WITH HOUSING UNDER GATED COMMUNITY(WITH COMPOUND WALL) ,PROJECT NAME AS "GREATER INFRA'S C.S. RAO GREEN VALLEY" IN SURVEY NO'S - 82, SITUATED AT BOLLARAM VILLAGE, JINNARAM MANDAL,, SANGAREDDY DISTRICT, T.S.

- BELONGING TO :
- Smt. C.KANAKA DURGA RAO @C.DURGARAO, W/O. (Late) C.S.RAO.
 - SRI. C. KRISHNA RAO, S/O. (Late) C.S.RAO.
- IT'S D.A.G.P.A. HOLDERS
M/S. GREATER INFRA PROJECTS PRIVATE LIMITED,
represented by its Director's
- MANNE. RAVI S/O. M.NARASIMHA RAO. & OTHERS

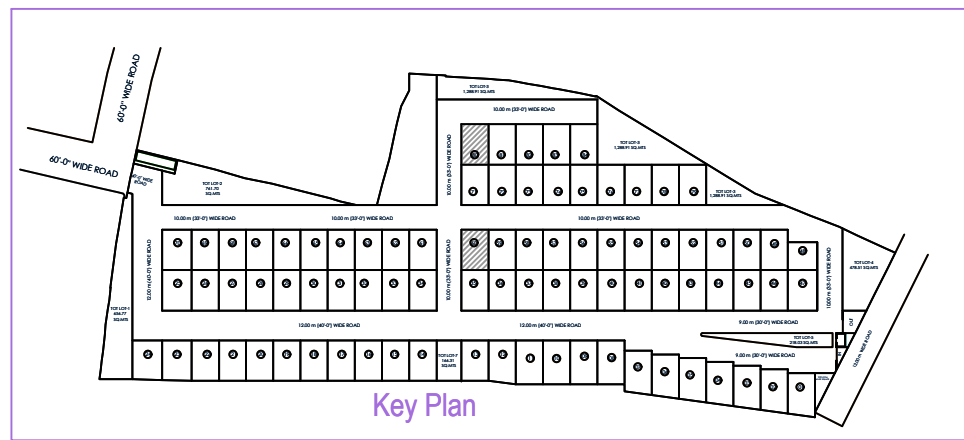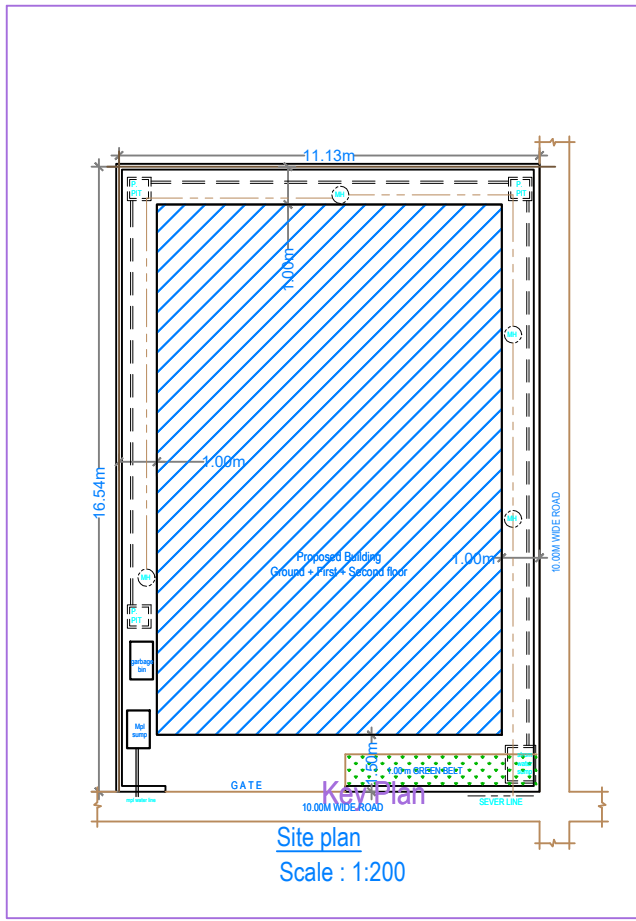

Key Plan

BUILDING :WEST (60, 80)			
FLOOR NAME	TOTAL BUA	NET BUA RES.	TNMTS.
GROUND FLOOR	122.57	122.57	01
FIRST FLOOR	128.05	128.05	00
SECOND FLOOR	68.54	68.54	00
TOTAL	319.16	319.16	01
TOTAL NO OF BLDG	2		
TOTAL	638.32	638.32	02


SCHEDULE OF JOINERY			
BUILDING NAME	NAME	L X H	NOS
WEST (60, 80)	D2	0.76 X 2.10	06
	D2	0.84 X 2.10	01
	D	0.91 X 2.10	02
	MD	1.22 X 2.10	01
	SD1	2.13 X 2.10	02
	SD	3.06 X 2.10	01
SCHEDULE OF JOINERY			
BUILDING NAME	NAME	L X H	NOS
WEST (60, 80)	V	0.61 X 0.90	04
	W4	0.92 X 0.90	01
	KW1	1.22 X 1.20	01
	W1	1.52 X 1.50	02
	W	1.83 X 1.50	11
	SD	3.06 X 2.10	01

Project Title	
PLAN SHOWING THE PROPOSED	Residential
PLOT NO.	
SURVEY NO.	
SITUATED AT	
BELONGING TO : Mr./Ms./Mrs	
REP BY :	VVS NARAYANA
LICENCE NO : CA201360315	APPROVAL NO :
DATE : 25-05-2022	SHEET NO. : 4 / 23
Building Plan Details	INWARD NO: TS/033835/2022




OWNER'S NAME AND SIGNATURE
BUILDERS NAME AND SIGNATURE
ARCHITECTS NAME AND SIGNATURE
STRUCTURAL ENGINEER'S NAME AND SIGNATURE


Note: All dimensions are in meters.

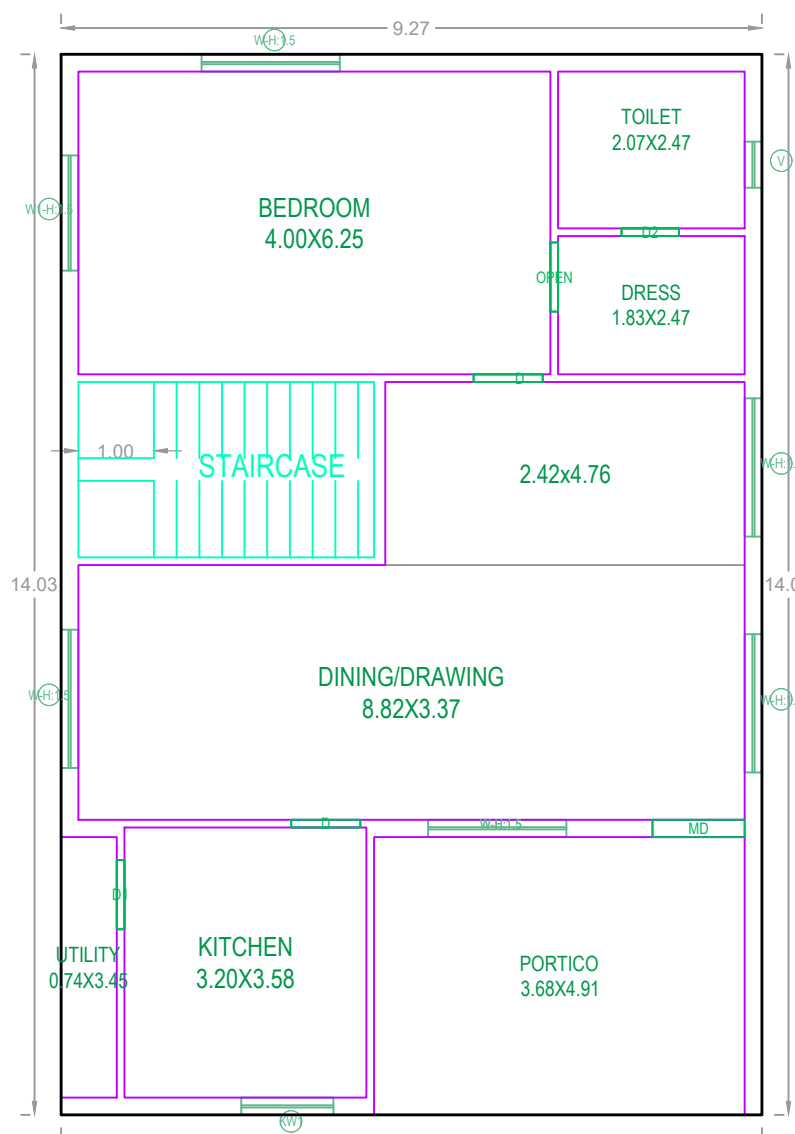


GROUND FLOOR PLAN
(SCALE=1:100)

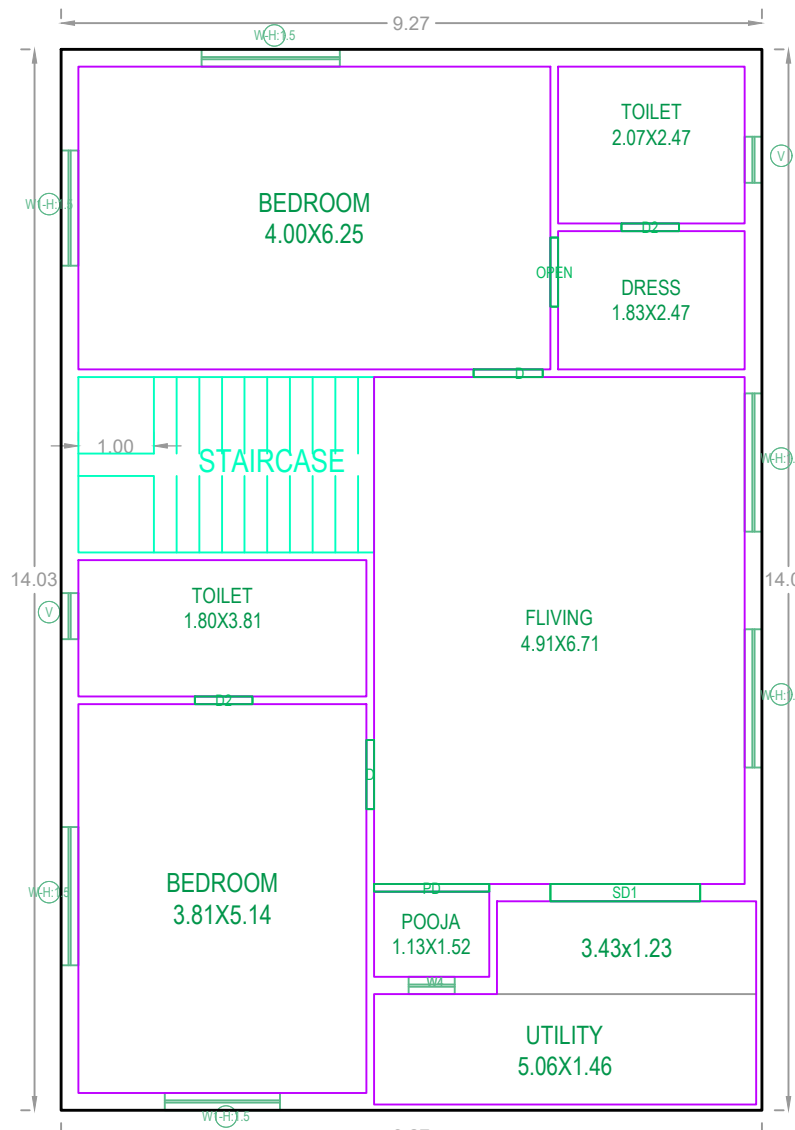


FIRST FLOOR PLAN
(SCALE=1:100)

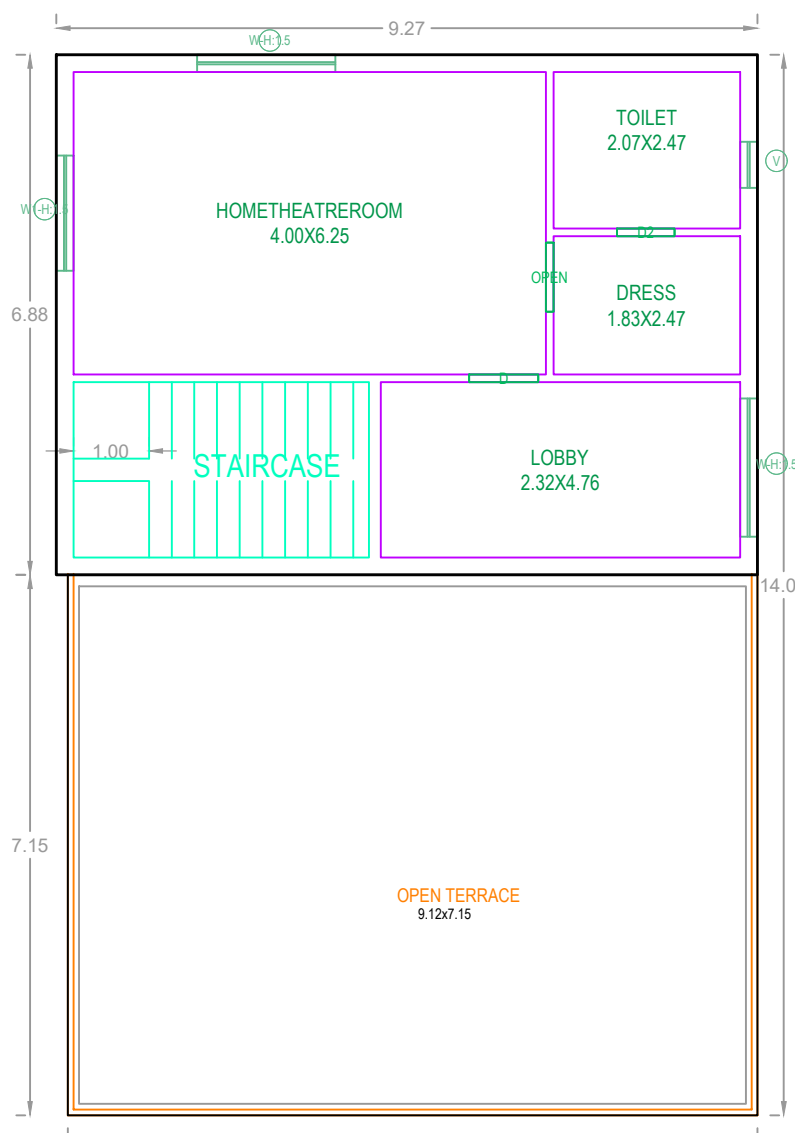


SECOND FLOOR PLAN
(SCALE=1:100)

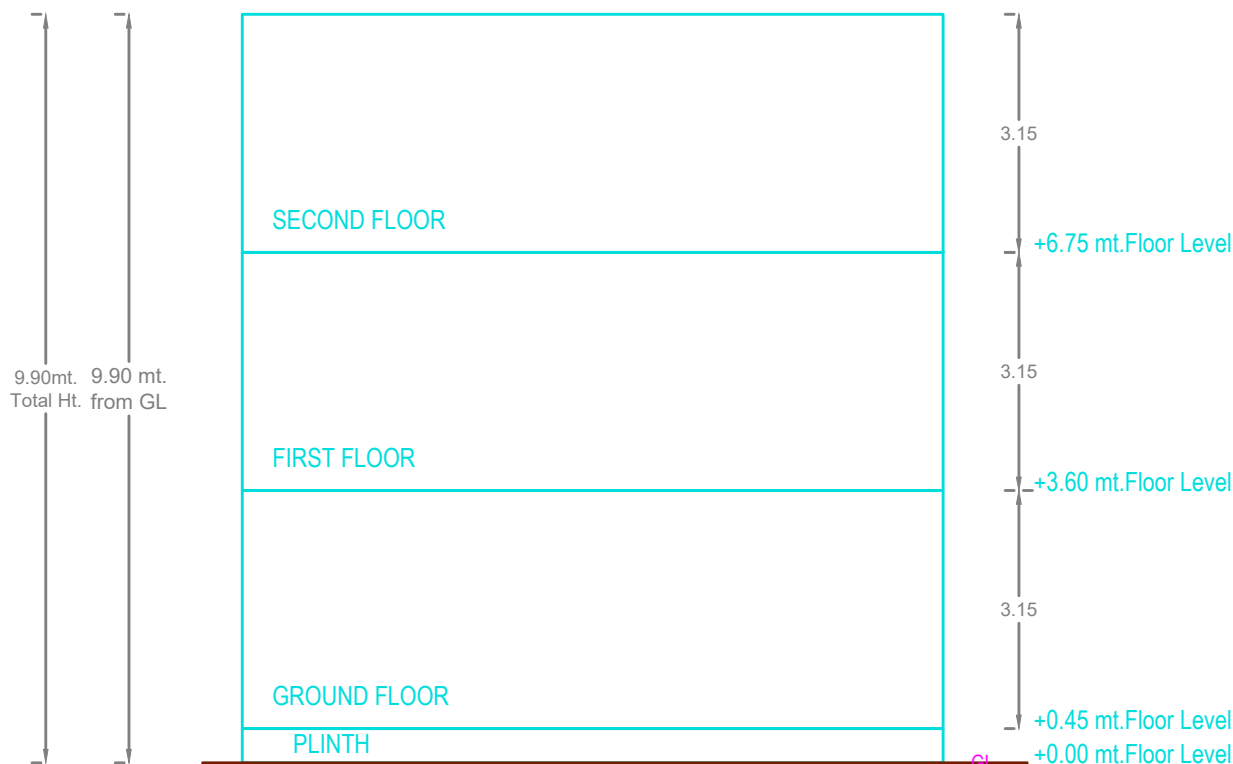


SECTION AT 'A-A'

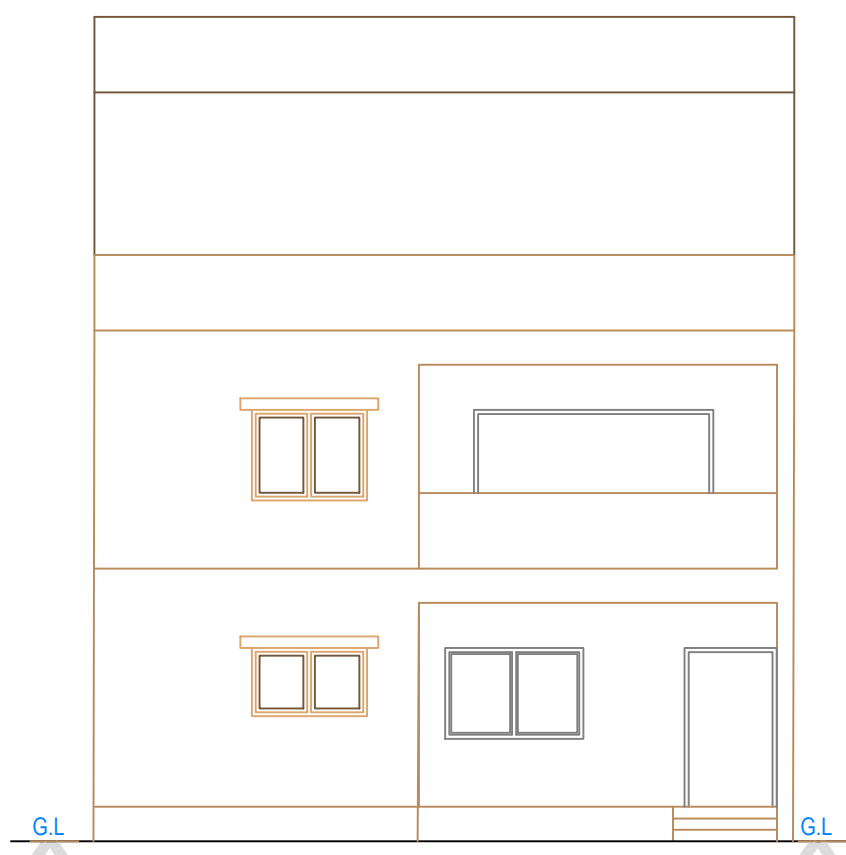

ELEVATION Elevation1

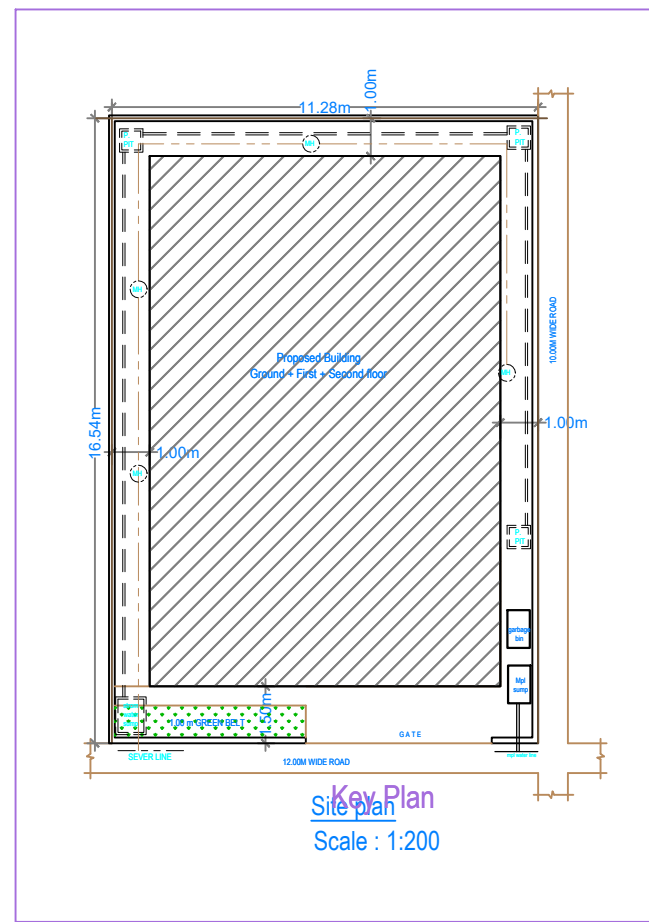

Site Plan
Scale 1:200

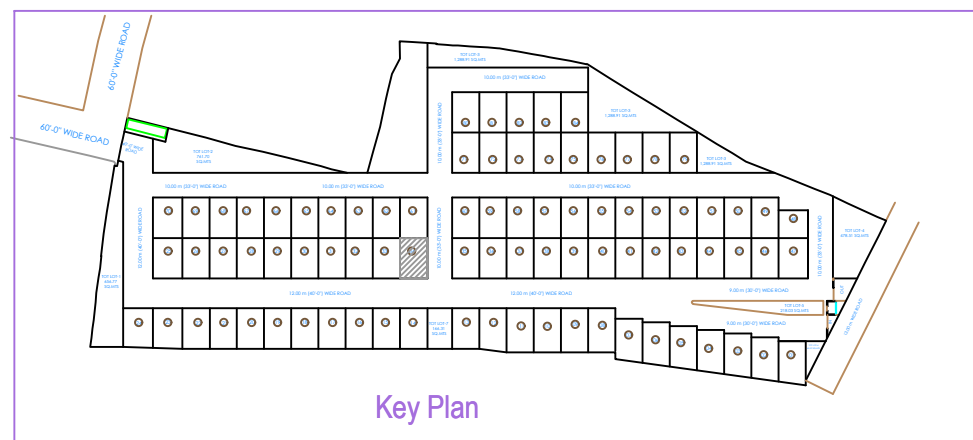

Key Plan

Project Title :PLAN SHOWING THE PROPOSED LAYOUT WITH HOUSING UNDER GATED COMMUNITY(WITH COMPOUND WALL) ,PROJECT NAME AS "GREATER INFRA'S C.S. RAO GREEN VALLEY" IN SURVEY NO'S - 82, SITUATED AT BOLLARAM VILLAGE, JINNARAM MANDAL,, SANGAREDDY DISTRICT, T.S.

BELONGING TO :

1. Smt. C.KANAKA DURGA RAO @C.DURGARAO, W/O. (Late) C.S.RAO.
2. SRI. C. KRISHNA RAO, S/O. (Late) C.S.RAO.

IT'S D.A.G.P.A. HOLDERS

M/S. GREATER INFRA PROJECTS PRIVATE LIMITED, represented by its Director's

1. MANNE. RAVI S/O. M.NARASIMHA RAO. & OTHERS

BUILDING -EAST (34)

FLOOR NAME	TOTAL BUA	NET BUA RES.	TNMTS.
GROUND FLOOR	130.10	130.10	01
FIRST FLOOR	130.10	130.10	00
SECOND FLOOR	63.82	63.82	00
TOTAL	324.02	324.02	01
TOTAL NO OF BLDG	1		
TOTAL	324.02	324.02	01

SCHEDULE OF JOINERY

BUILDING NAME	NAME	L X H	NOS
EAST (34)	D2	0.76 X 2.10	04
EAST (34)	OPEN	0.91 X 2.10	03
EAST (34)	MD	1.22 X 2.10	01
EAST (34)	PD	1.52 X 2.10	01
EAST (34)	SD1	1.98 X 2.10	01


SCHEDULE OF JOINERY

BUILDING NAME	NAME	L X H	NOS
EAST (34)	V	0.61 X 0.90	04
EAST (34)	W4	0.61 X 1.20	01
EAST (34)	KW1	1.22 X 1.20	01
EAST (34)	W1	1.52 X 1.50	04
EAST (34)	W	1.83 X 1.50	11


Project Title	
PLAN SHOWING THE PROPOSED	Residential
PLOT NO.	
SURVEY NO.	
SITUATED AT	
BELONGING TO : Mr./Ms./Mrs	
REP BY :	
VVS NARAYANA	
LICENCE NO. : CA201360315	APPROVAL NO. :
DATE : 25-05-2022	SHEET NO. : 5 / 23
Building Plan Details	INWARD NO. : TS033835/2022




OWNER'S NAME AND SIGNATURE
BUILDERS NAME AND SIGNATURE
ARCHITECT'S NAME AND SIGNATURE
STRUCTURAL ENGINEER'S NAME AND SIGNATURE

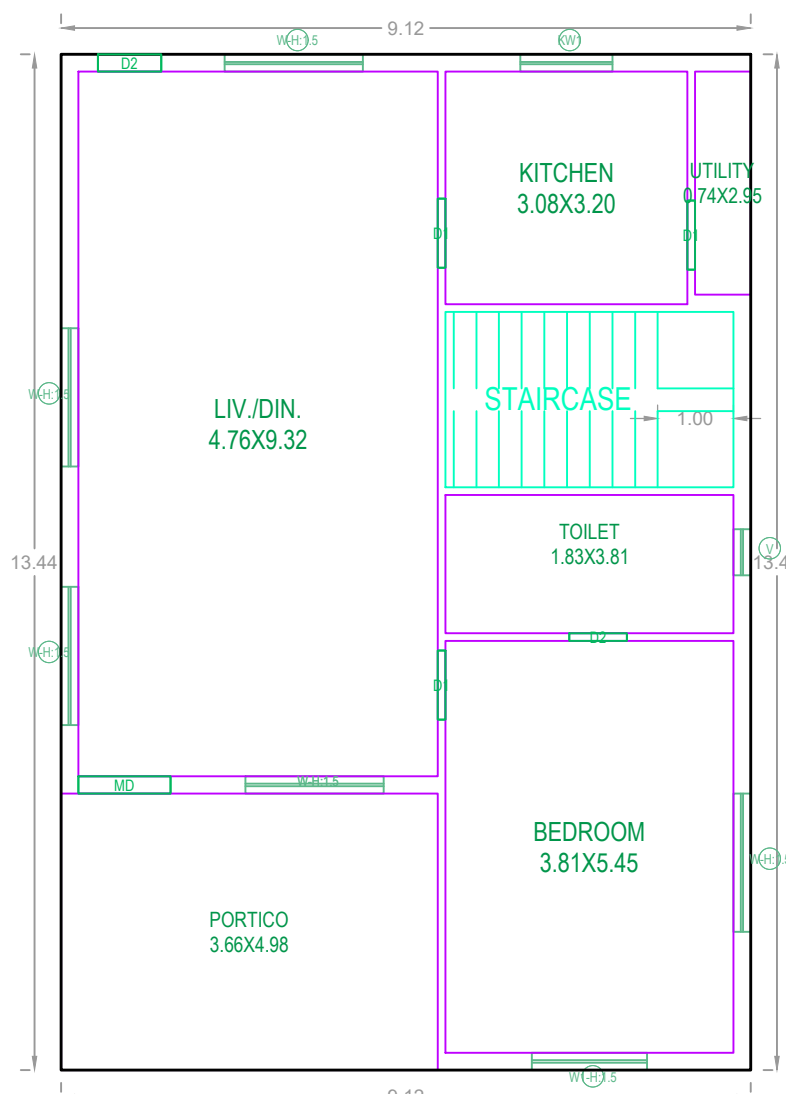


GROUND FLOOR PLAN
(SCALE=1:100)

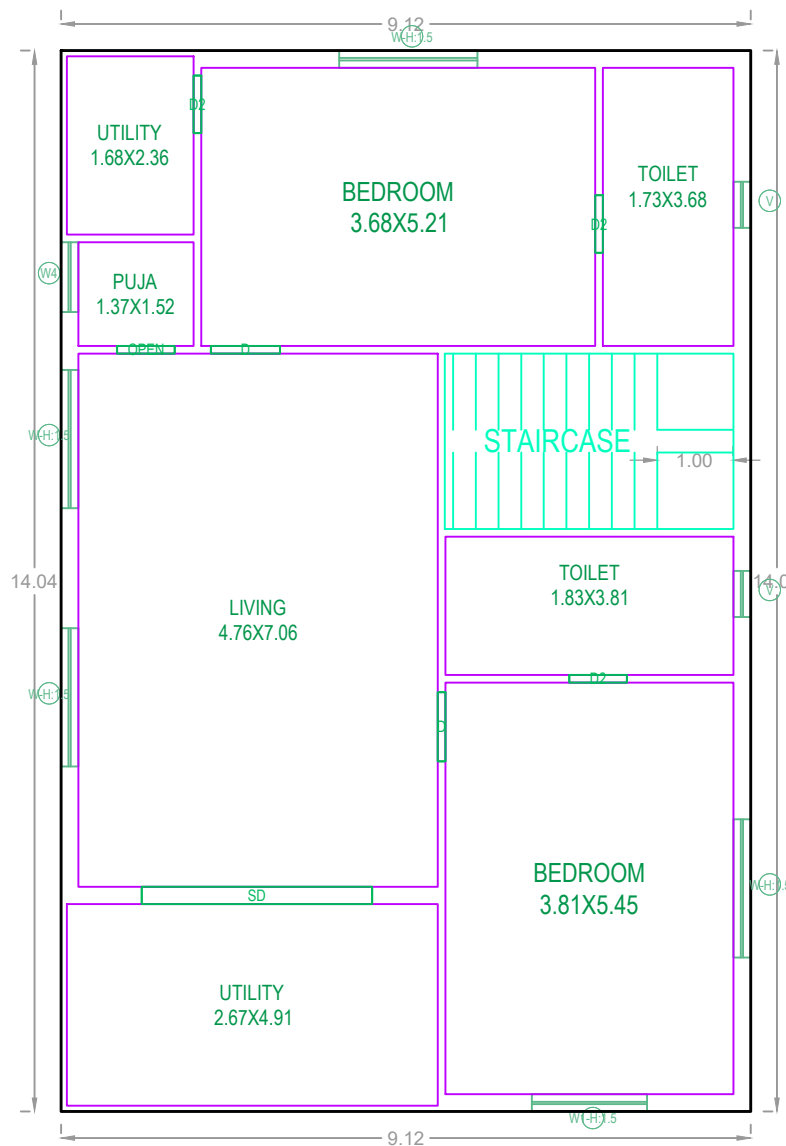


FIRST FLOOR PLAN
(SCALE=1:100)

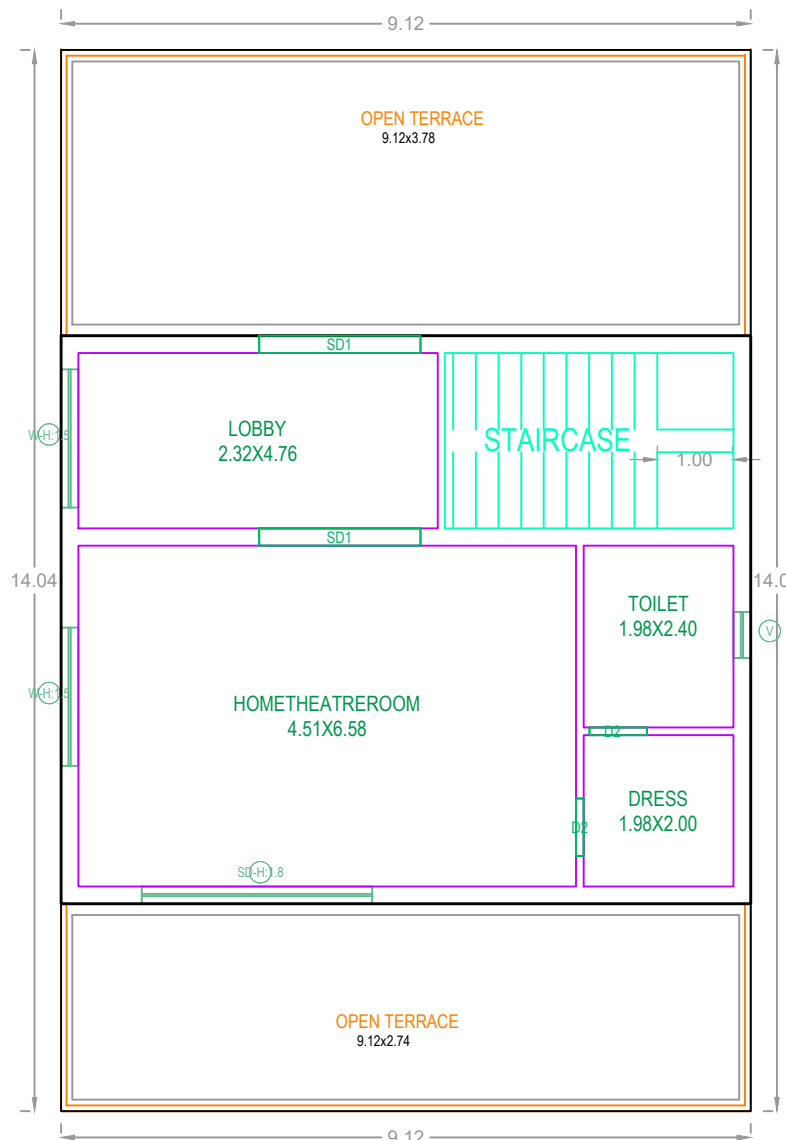

SECOND FLOOR PLAN
(SCALE=1:100)

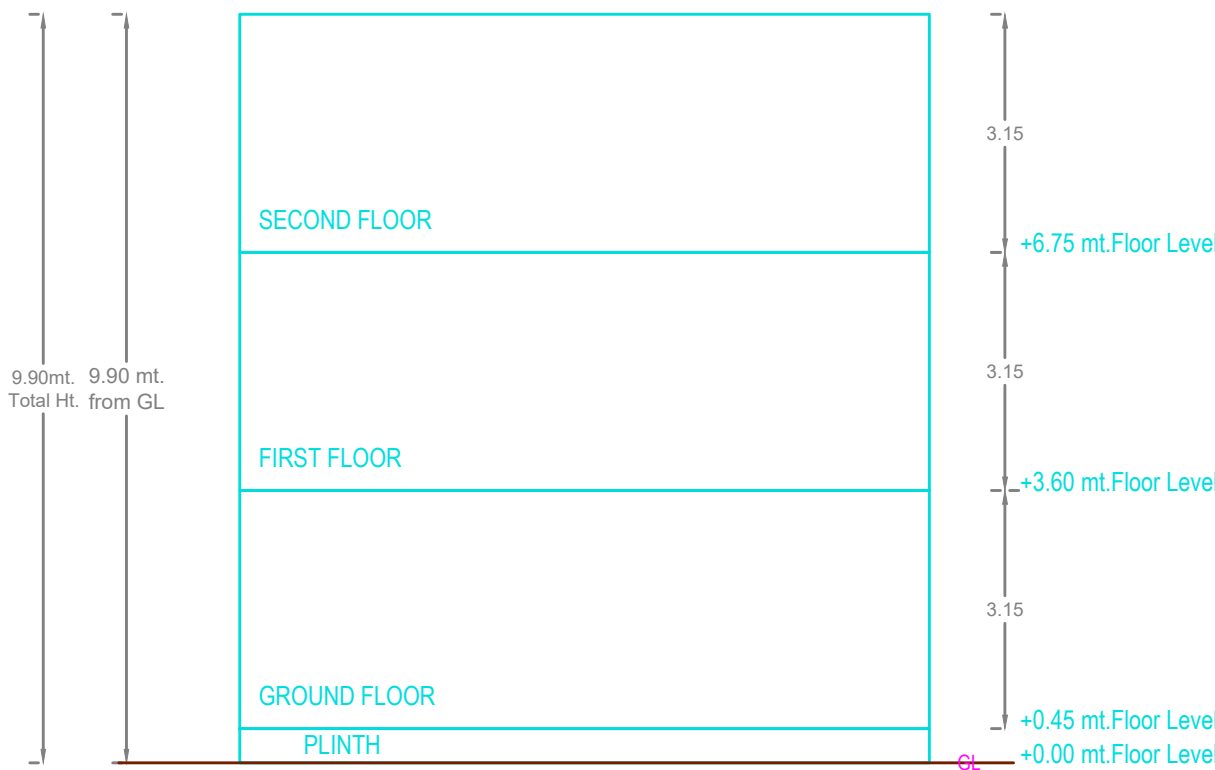

SECTION AT 'A-A'

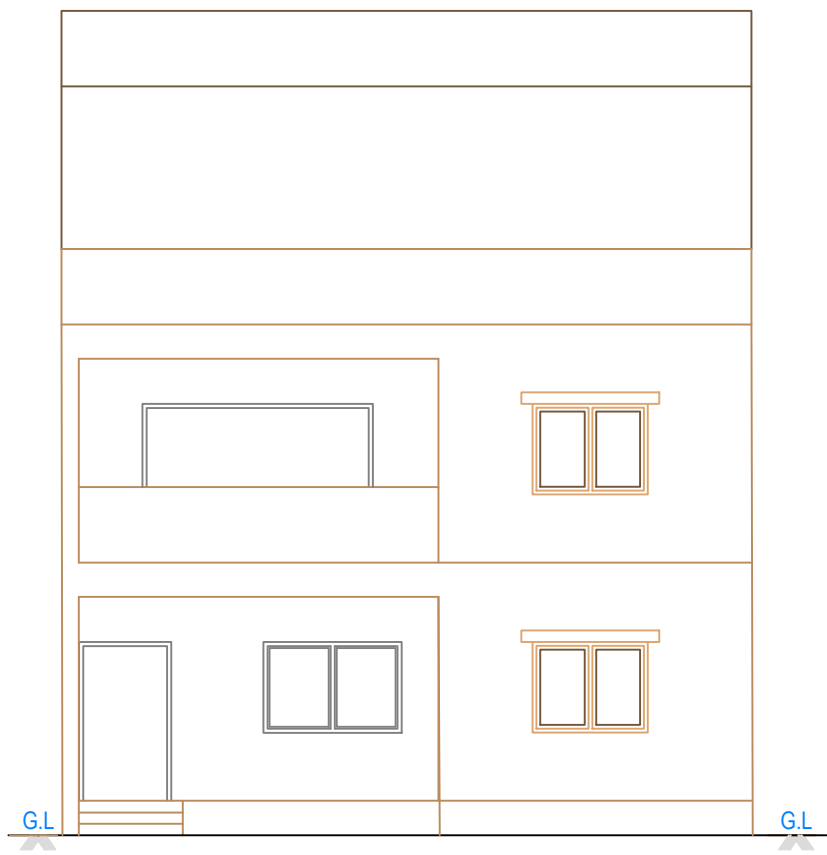

ELEVATION
Elevation1


Project Title :PLAN SHOWING THE PROPOSED LAYOUT WITH HOUSING UNDER GATED COMMUNITY(WITH COMPOUND WALL) ,PROJECT NAME AS "GREATER INFRA'S C.S. RAO GREEN VALLEY" IN SURVEY NO'S - 82, SITUATED AT BOLLARAM VILLAGE, JINNARAM MANDAL,, SANGAREDDY DISTRICT, T.S.

BELONGING TO :


1. Smt. C.KANAKA DURGA RAO @C.DURGARAO, W/O. (Late) C.S.RAO.
2. SRI. C. KRISHNA RAO, S/O. (Late) C.S.RAO.

IT'S D.A.G.P.A. HOLDERS
M/S. GREATER INFRA PROJECTS PRIVATE LIMITED,
represented by its Director's

1. MANNE. RAVI S/O. M.NARASIMHA RAO. & OTHERS

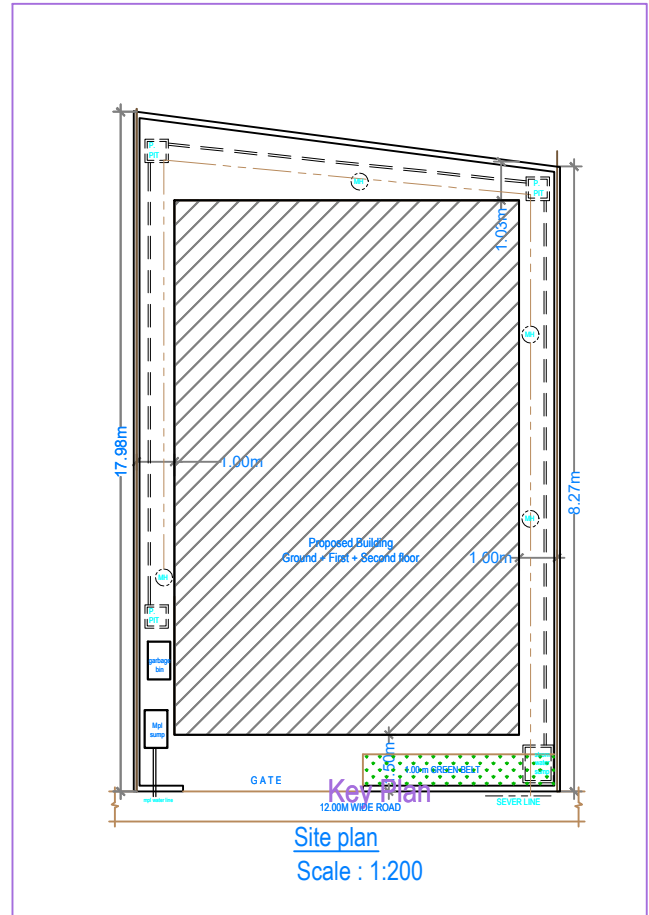

Site plan
Scale : 1:200

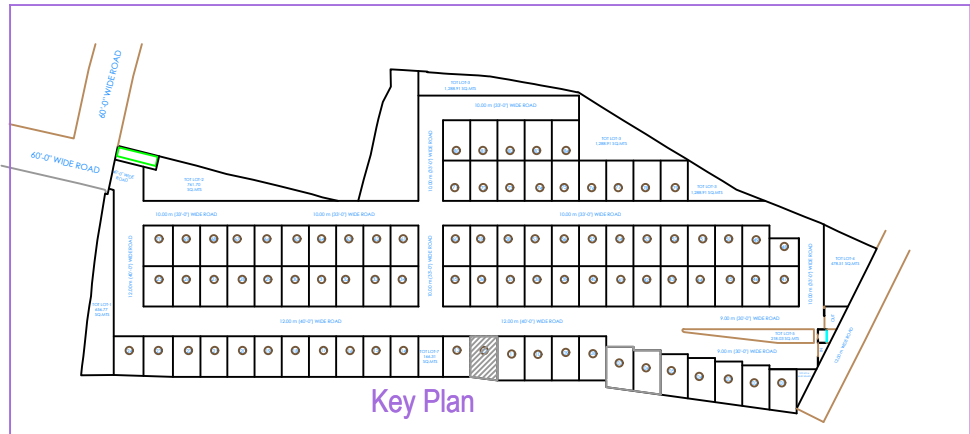

Key Plan

BUILDING :WEST (12)

FLOOR NAME	TOTAL BUA	NET BUA RES.	TNMTS.
GROUND FLOOR	122.57	122.57	01
FIRST FLOOR	128.05	128.05	00
SECOND FLOOR	68.54	68.54	00
TOTAL	319.16	319.16	01
TOTAL NO OF BLDG	1		
TOTAL	319.16	319.16	01

SCHEDULE OF JOINERY

BUILDING NAME	NAME	L X H	NOS
WEST (12)	D2	0.76 X 2.10	06
WEST (12)	D2	0.84 X 2.10	01
WEST (12)	D	0.91 X 2.10	02
WEST (12)	MD	1.22 X 2.10	01
WEST (12)	SD1	2.13 X 2.10	02
WEST (12)	SD	3.06 X 2.10	01


SCHEDULE OF JOINERY

BUILDING NAME	NAME	L X H	NOS
WEST (12)	V	0.61 X 0.90	04
WEST (12)	W4	0.92 X 0.90	01
WEST (12)	KW1	1.22 X 1.20	01
WEST (12)	W1	1.52 X 1.50	02
WEST (12)	W	1.83 X 1.50	11
WEST (12)	SD	3.06 X 2.10	01


Project Title	
PLAN SHOWING THE PROPOSED	Residential
PLOT NO.	
SURVEY NO.	
SITUATED AT	
BELONGING TO : Mr./Ms./Mrs	
REP BY :	
VVS NARAYANA	
LICENCE NO : CA201360315	APPROVAL NO :
DATE : 25-05-2022	SHEET NO. : 6 / 23
Building Plan Details	INWARD NO. : TS/033835/2022




OWNERS NAME AND SIGNATURE
BUILDERS NAME AND SIGNATURE
ARCHITECTS NAME AND SIGNATURE
STRUCTURAL ENGINEER'S NAME AND SIGNATURE

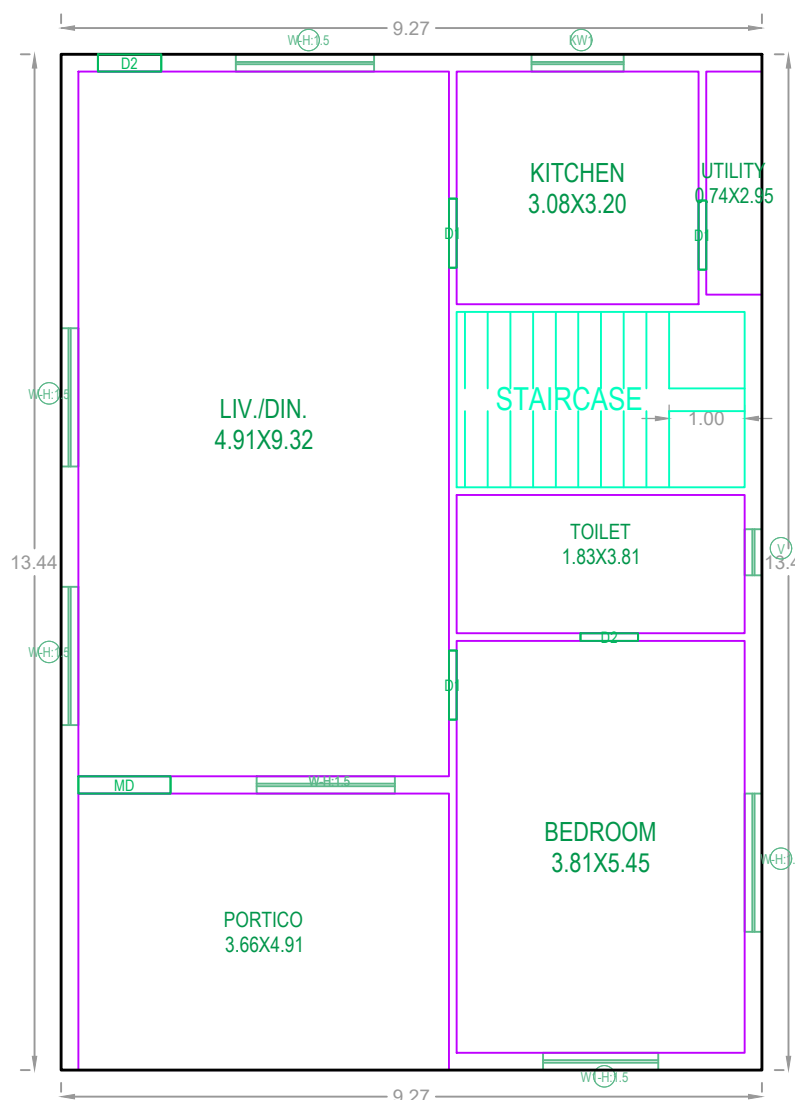


GROUND FLOOR PLAN
(SCALE=1:100)

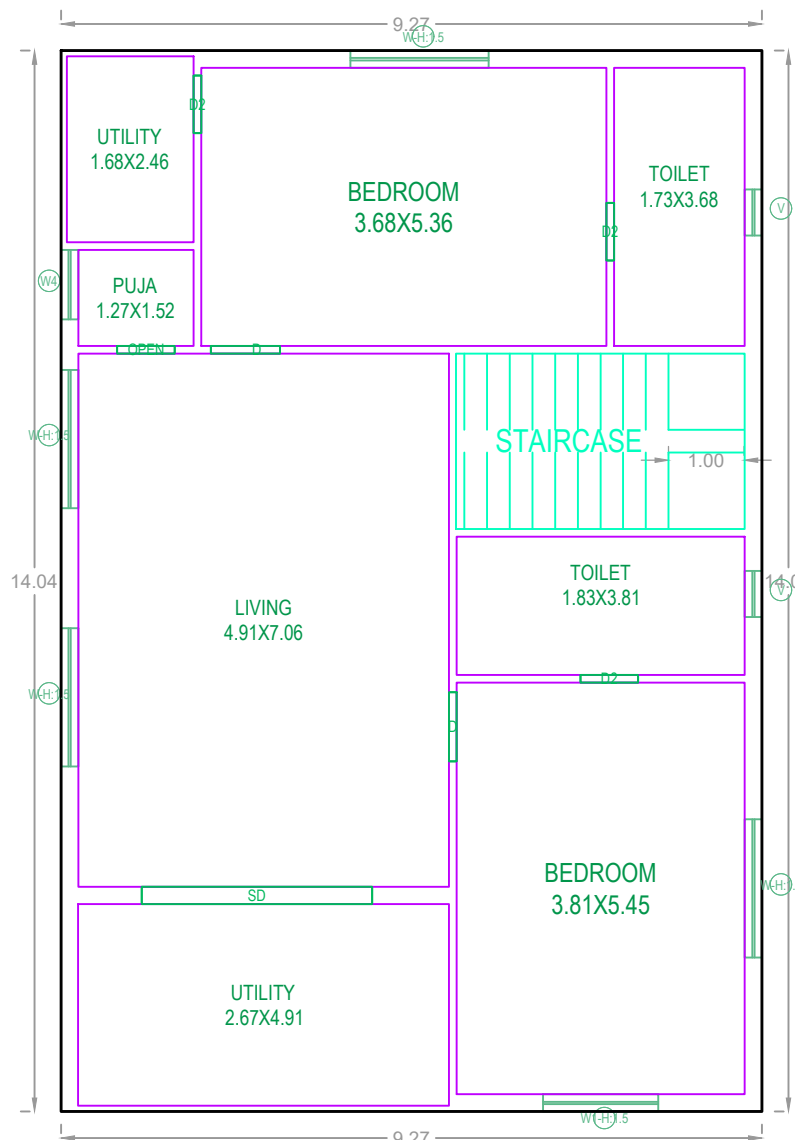


FIRST FLOOR PLAN
(SCALE=1:100)

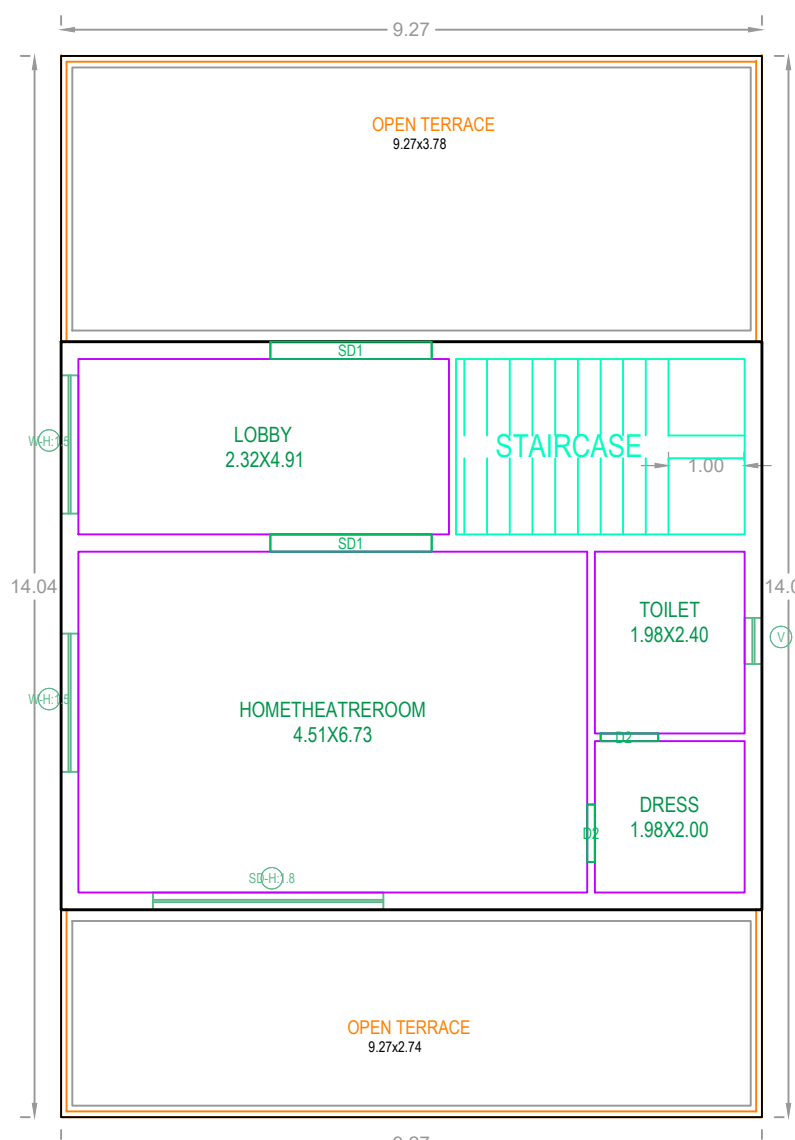

SECOND FLOOR PLAN
(SCALE=1:100)

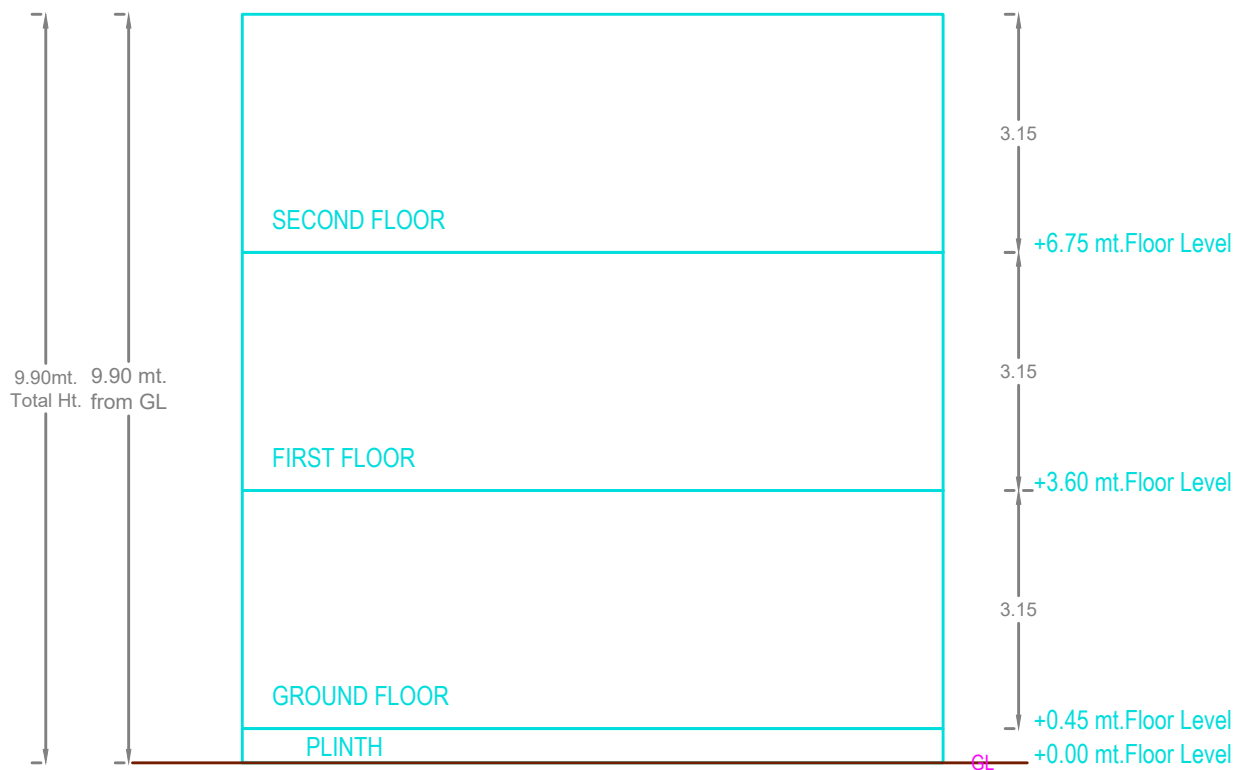

SECTION AT 'A-A'

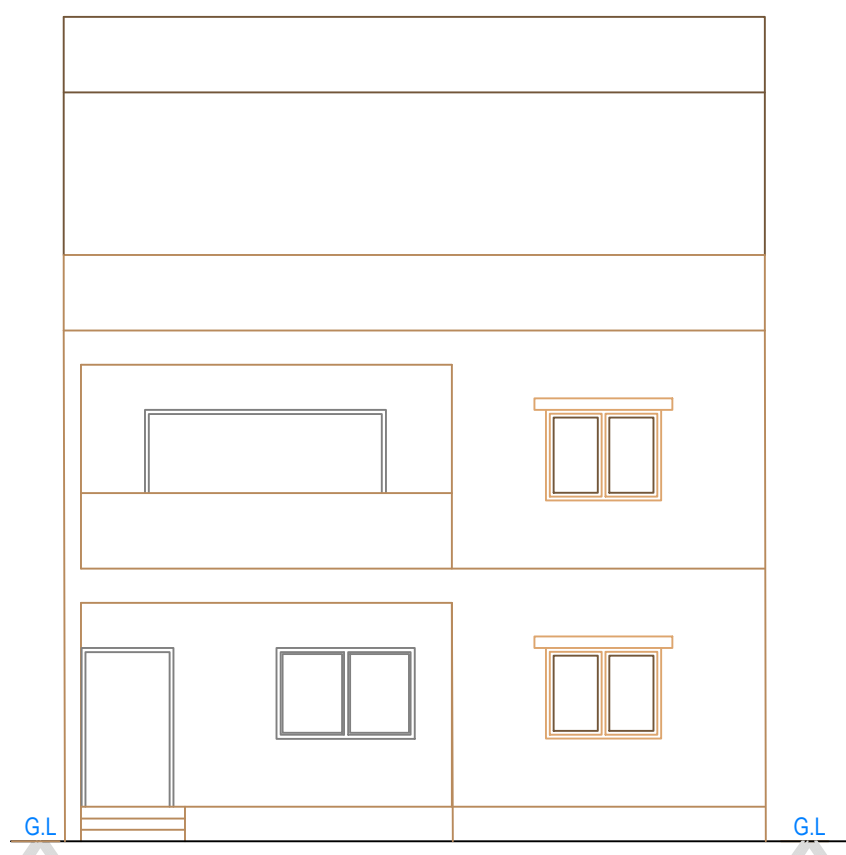

ELEVATION
Elevation1



Project Title :PLAN SHOWING THE PROPOSED LAYOUT WITH HOUSING UNDER GATED COMMUNITY(WITH COMPOUND WALL) ,PROJECT NAME AS "GREATER INFRA'S C.S. RAO GREEN VALLEY" IN SURVEY NO'S - 82, SITUATED AT BOLLARAM VILLAGE, JINNARAM MANDAL,, SANGAREDDY DISTRICT, T.S.

BELONGING TO :

- Smt. C.KANAKA DURGA RAO @C.DURGARAO, W/O. (Late) C.S.RAO.
- SRI. C. KRISHNA RAO, S/O. (Late) C.S.RAO.

IT'S D.A.G.P.A. HOLDERS
M/S. GREATER INFRA PROJECTS PRIVATE LIMITED,
represented by its Director's

- MANNE. RAVI S/O. M.NARASIMHA RAO. & OTHERS

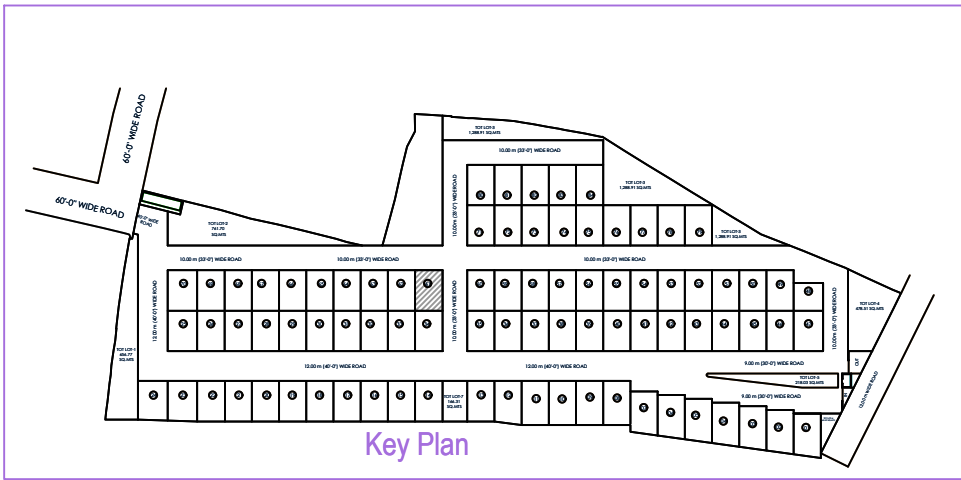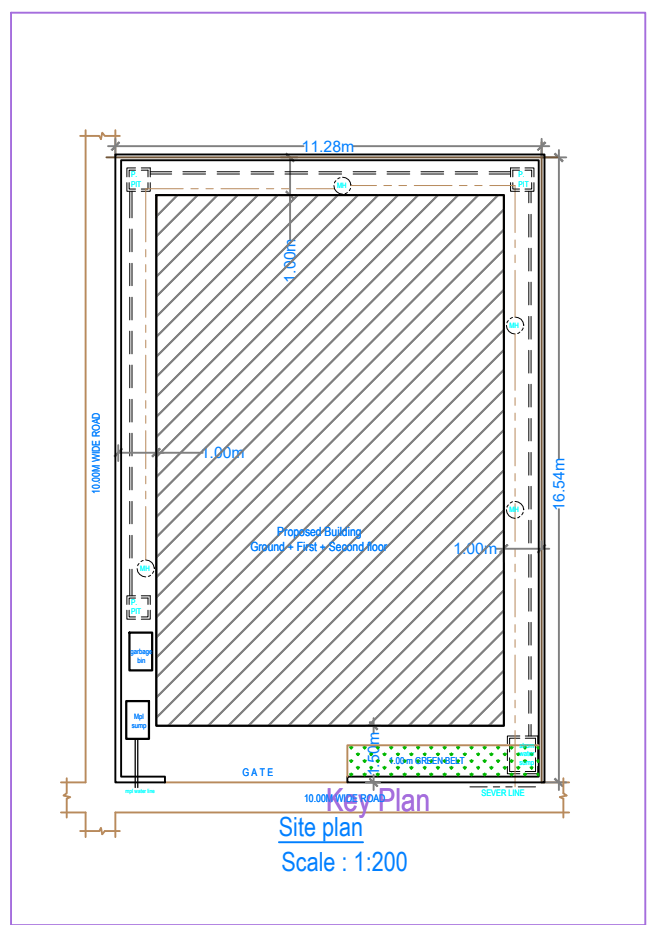


BUILDING :WEST (61)			
FLOOR NAME	TOTAL BUA	NET BUA	TNMTS.
GROUND FLOOR	124.59	124.59	01
FIRST FLOOR	130.15	130.15	00
SECOND FLOOR	69.67	69.67	00
TOTAL	324.41	324.41	01
TOTAL NO OF BLDG	1		
TOTAL	324.41	324.41	01


SCHEDULE OF JOINERY			
BUILDING NAME	NAME	L X H	NOS
WEST (61)	D2	0.76 X 2.10	06
WEST (61)	D2	0.84 X 2.10	01
WEST (61)	D	0.91 X 2.10	02
WEST (61)	MD	1.22 X 2.10	01
WEST (61)	SD1	2.13 X 2.10	02
WEST (61)	SD	3.06 X 2.10	01

SCHEDULE OF JOINERY			
BUILDING NAME	NAME	L X H	NOS
WEST (61)	V	0.61 X 0.90	04
WEST (61)	W4	0.92 X 0.90	01
WEST (61)	KW1	1.22 X 1.20	01
WEST (61)	W1	1.52 X 1.50	02
WEST (61)	W	1.83 X 1.50	11
WEST (61)	SD	3.06 X 2.10	01


Project Title	
PLAN SHOWING THE PROPOSED	Residential
PLOT NO.	
SURVEY NO.	
SITUATED AT	
BELONGING TO : Mr./Ms./Mrs	
REP BY :	
VVS NARAYANA	
LICENCE NO. : CA201360315	APPROVAL NO. :
DATE : 25-05-2022	SHEET NO. : 7 / 23
Building Plan Details	INWARD NO. : TS/033835/2022

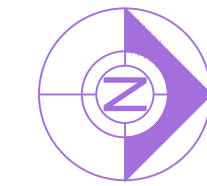


OWNERS NAME AND SIGNATURE
BUILDERS NAME AND SIGNATURE
ARCHITECTS NAME AND SIGNATURE
STRUCTURAL ENGINEER'S NAME AND SIGNATURE

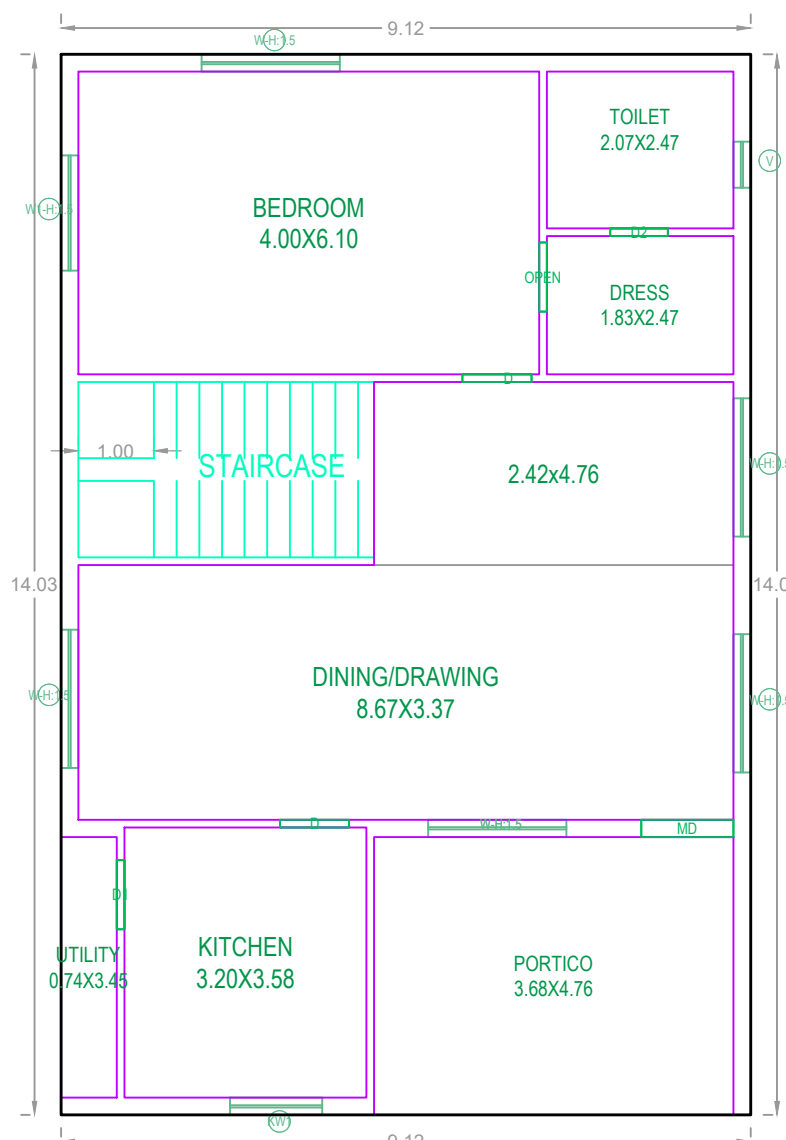


GROUND FLOOR PLAN
(SCALE=1:100)

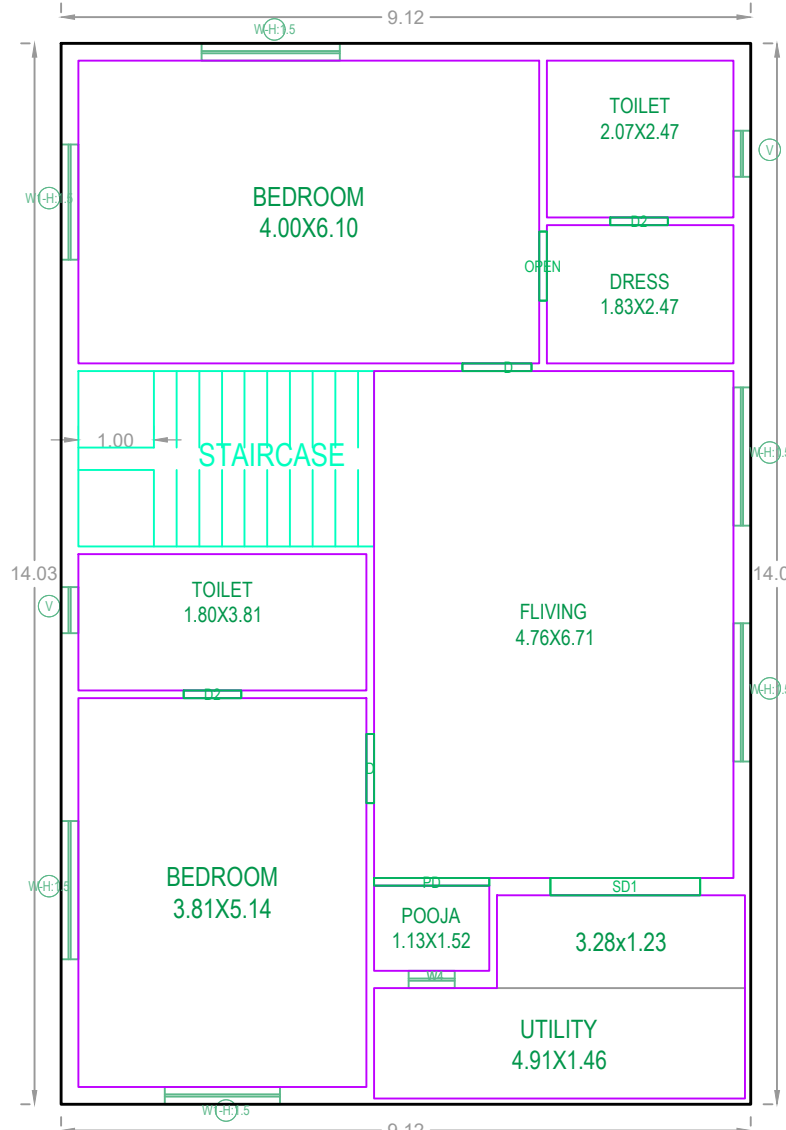


FIRST FLOOR PLAN
(SCALE=1:100)

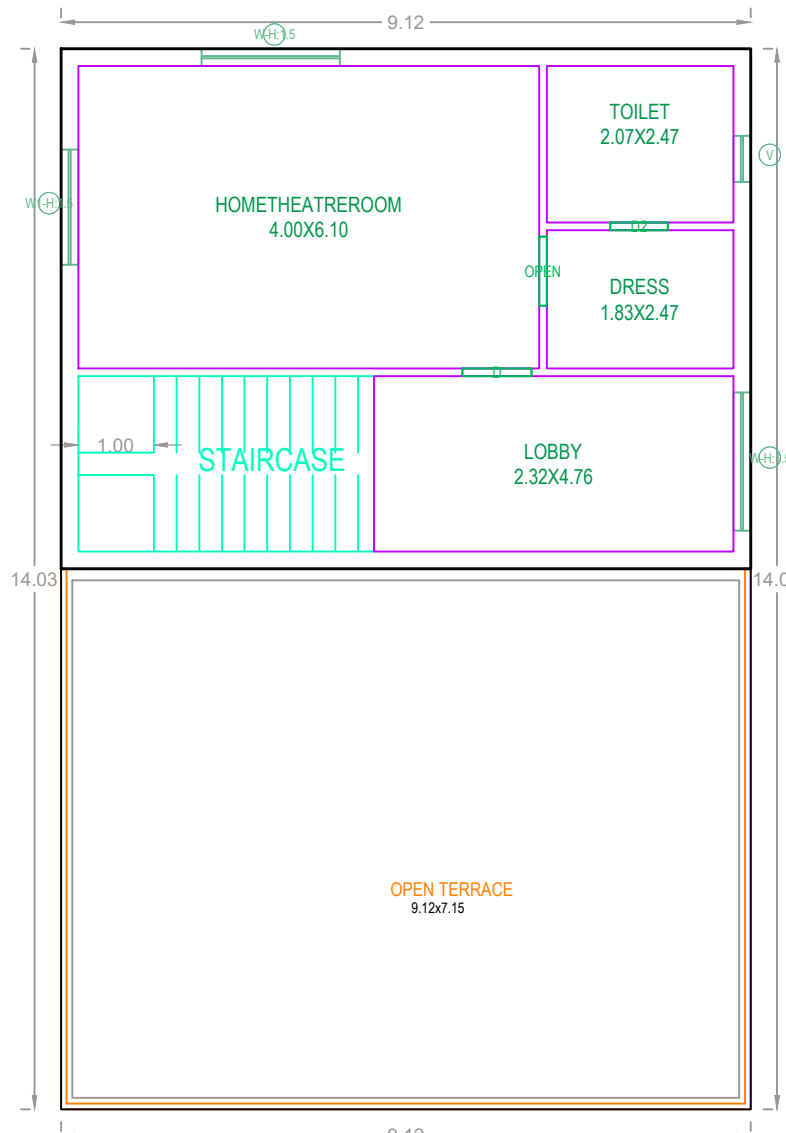



SECOND FLOOR PLAN
(SCALE=1:100)

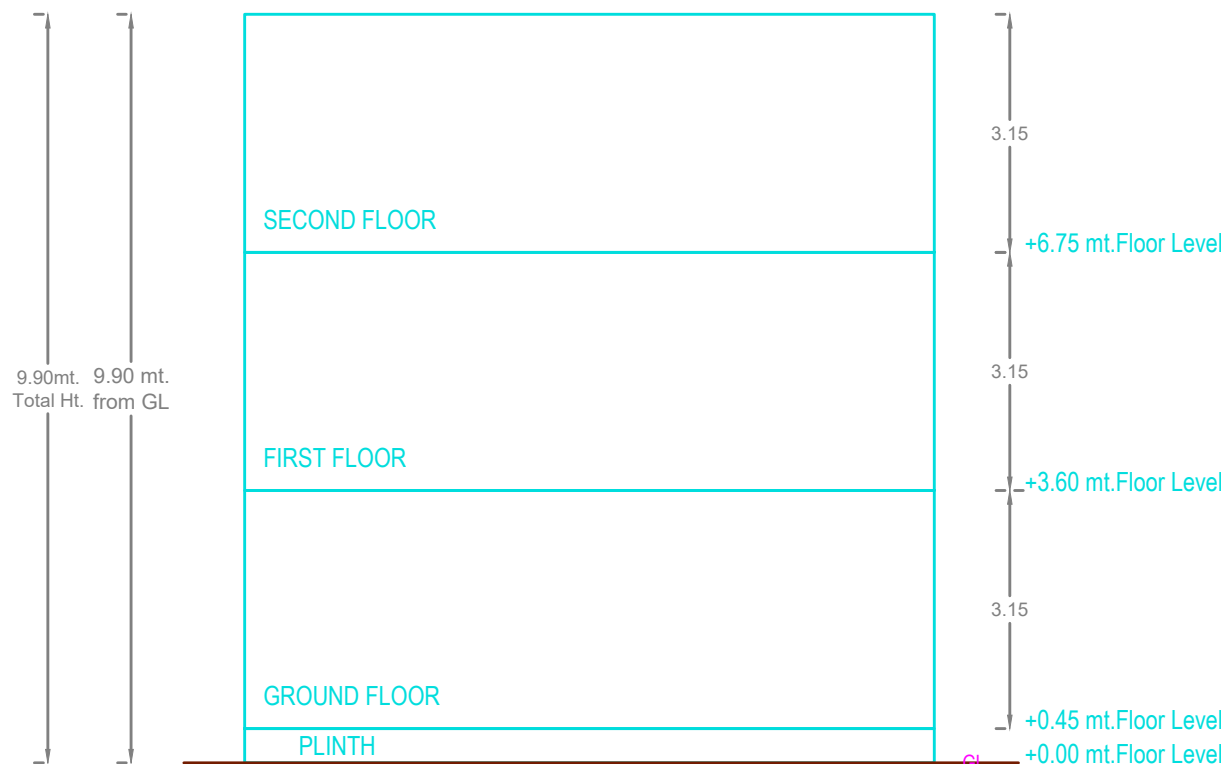

SECTION AT 'A-A'

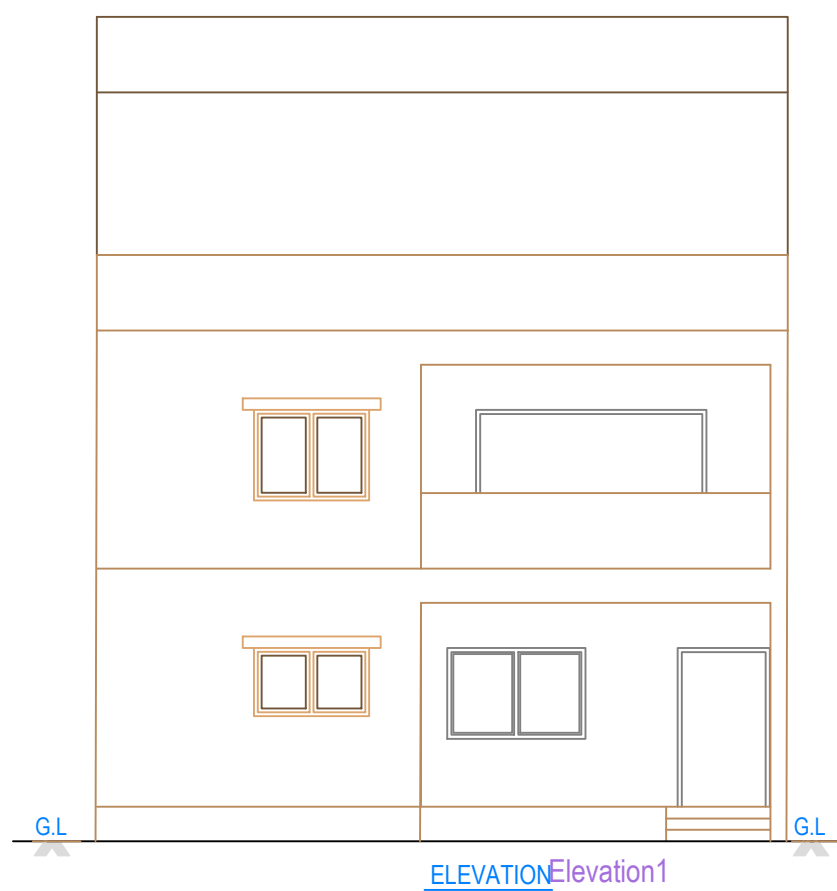

ELEVATION 1

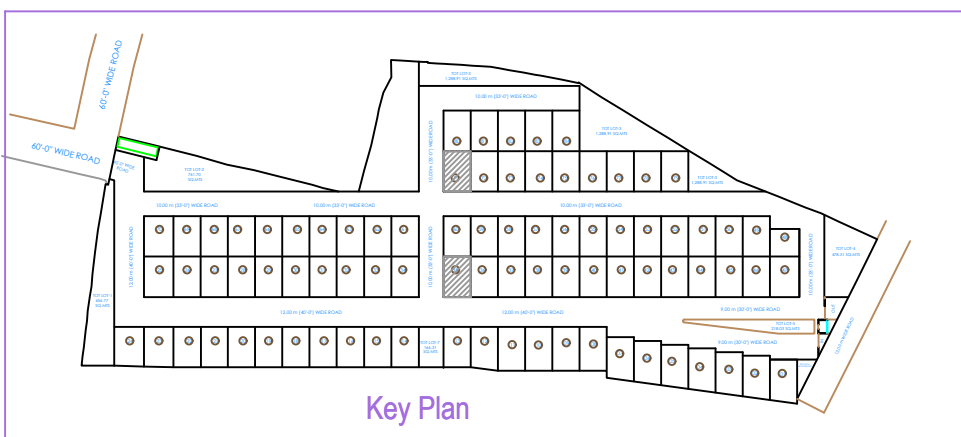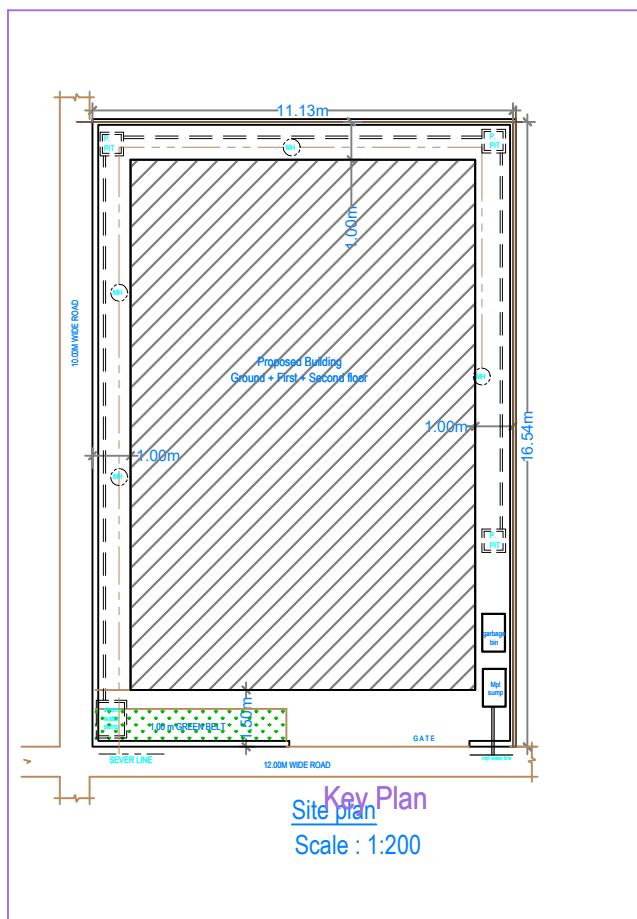

Project Title :PLAN SHOWING THE PROPOSED LAYOUT WITH HOUSING UNDER GATED COMMUNITY(WITH COMPOUND WALL) ,PROJECT NAME AS "GREATER INFRA'S C.S. RAO GREEN VALLEY" IN SURVEY NO'S - 82, SITUATED AT BOLLARAM VILLAGE, JINNARAM MANDAL,, SANGAREDDY DISTRICT, T.S.

BELONGING TO :

1. Smt. C.KANAKA DURGA RAO @C.DURGARAO, W/O. (Late) C.S.RAO.
2. SRI. C. KRISHNA RAO, S/O. (Late) C.S.RAO.

IT'S D.A.G.P.A. HOLDERS
M/S. GREATER INFRA PROJECTS PRIVATE LIMITED,
represented by its Director's

1. MANNE. RAVI S/O. M.NARASIMHA RAO. & OTHERS

BUILDING -EAST (35 AND 71)

FLOOR NAME	TOTAL BUA	NET BUA RES.	TNMTS.
GROUND FLOOR	128.00	128.00	01
FIRST FLOOR	128.00	128.00	00
SECOND FLOOR	62.78	62.78	00
TOTAL	318.78	318.78	01
TOTAL NO OF BLDG	2		
TOTAL	637.56	637.56	02

SCHEDULE OF JOINERY

BUILDING NAME	NAME	L X H	NOS
EAST (35 AND 71)	D2	0.76 X 2.10	04
EAST (35 AND 71)	OPEN	0.91 X 2.10	03
EAST (35 AND 71)	MD	1.22 X 2.10	01
EAST (35 AND 71)	PD	1.52 X 2.10	01
EAST (35 AND 71)	SD1	1.98 X 2.10	01


SCHEDULE OF JOINERY

BUILDING NAME	NAME	L X H	NOS
EAST (35 AND 71)	V	0.61 X 0.90	04
EAST (35 AND 71)	W4	0.61 X 1.20	01
EAST (35 AND 71)	KW1	1.22 X 1.20	01
EAST (35 AND 71)	W1	1.52 X 1.50	04
EAST (35 AND 71)	W	1.83 X 1.50	11


Project Title	
PLAN SHOWING THE PROPOSED	Residential
PLOT NO.	
SURVEY NO.	
SITUATED AT	
BELONGING TO : Mr./Ms./Mrs	
REP BY : VVS NARAYANA	
LICENCE NO: CA201360315	APPROVAL NO:
DATE : 25-05-2022	SHEET NO.: 8 / 23
Building Plan Details	INWARD NO.: TS/033835/2022




OWNER'S NAME AND SIGNATURE
BUILDERS NAME AND SIGNATURE
ARCHITECT'S NAME AND SIGNATURE
STRUCTURAL ENGINEER'S NAME AND SIGNATURE

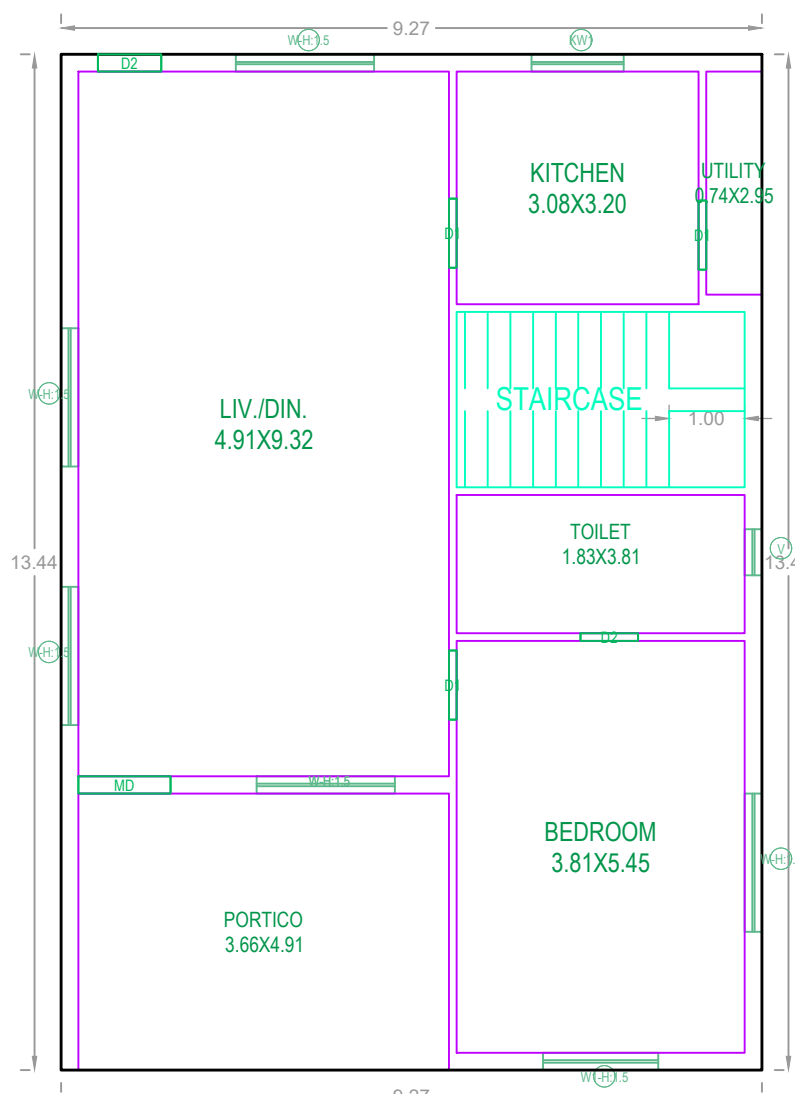


GROUND FLOOR PLAN
(SCALE=1:100)

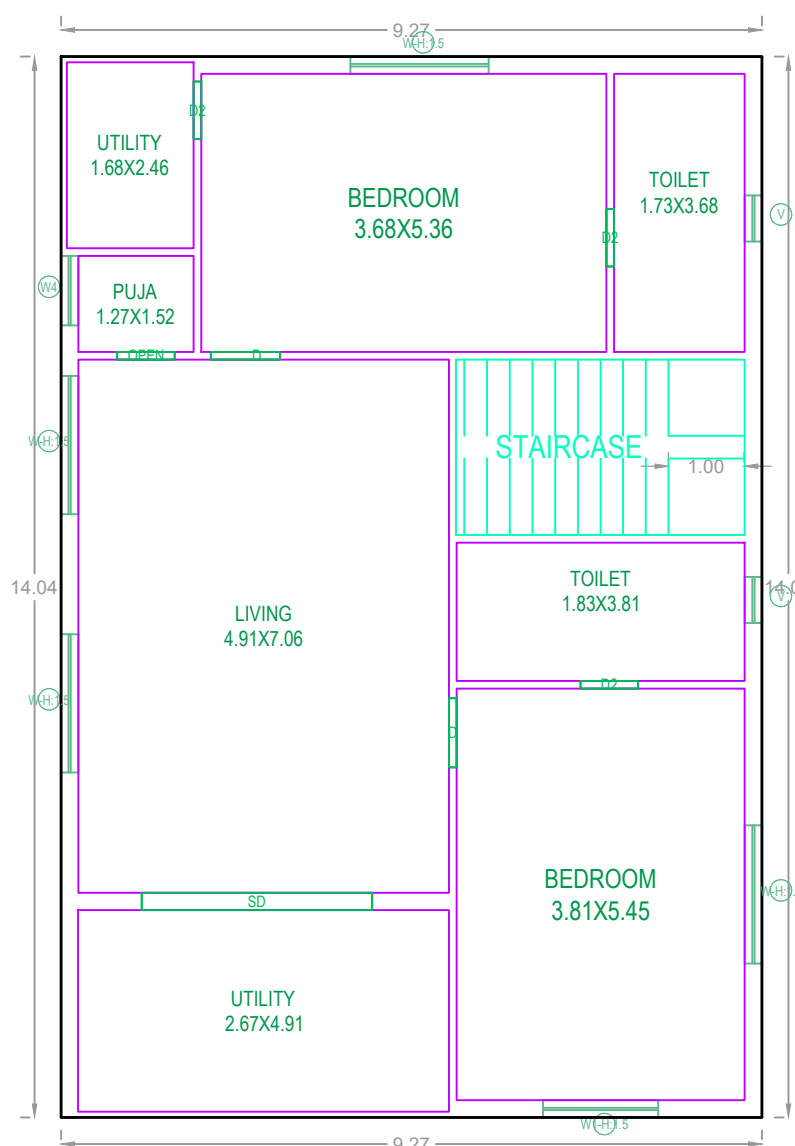


FIRST FLOOR PLAN
(SCALE=1:100)

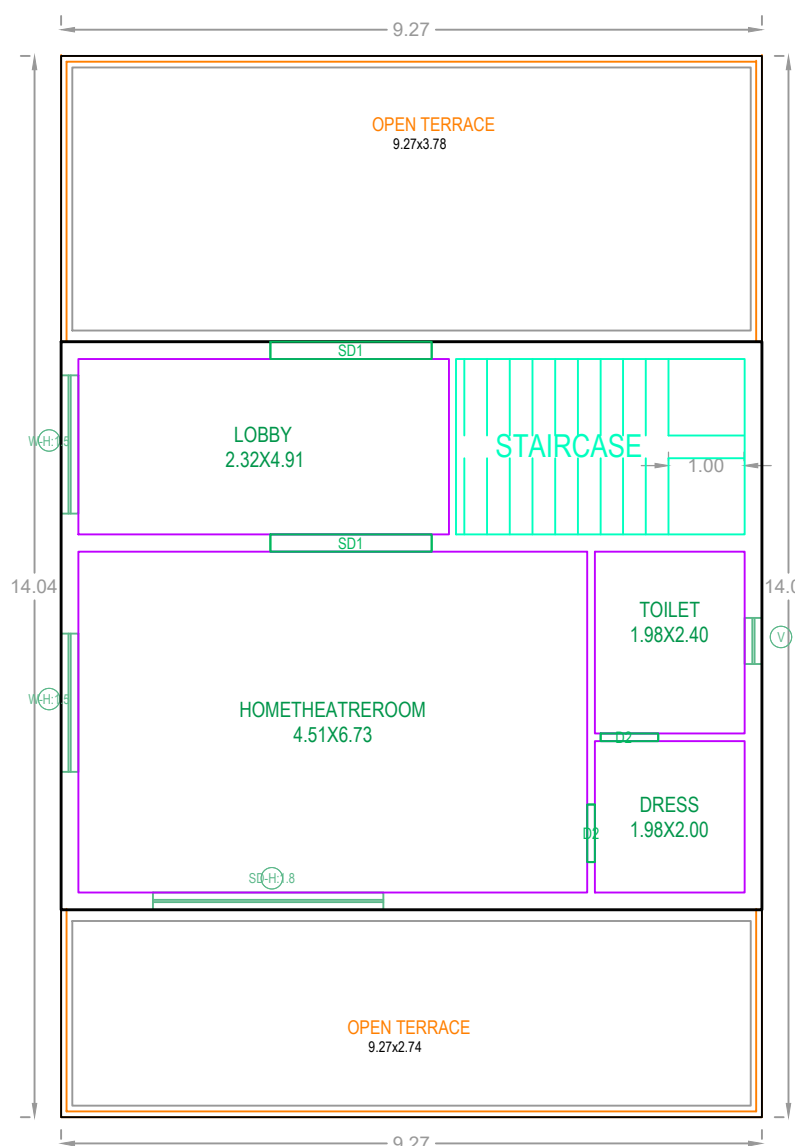

SECOND FLOOR PLAN
(SCALE=1:100)

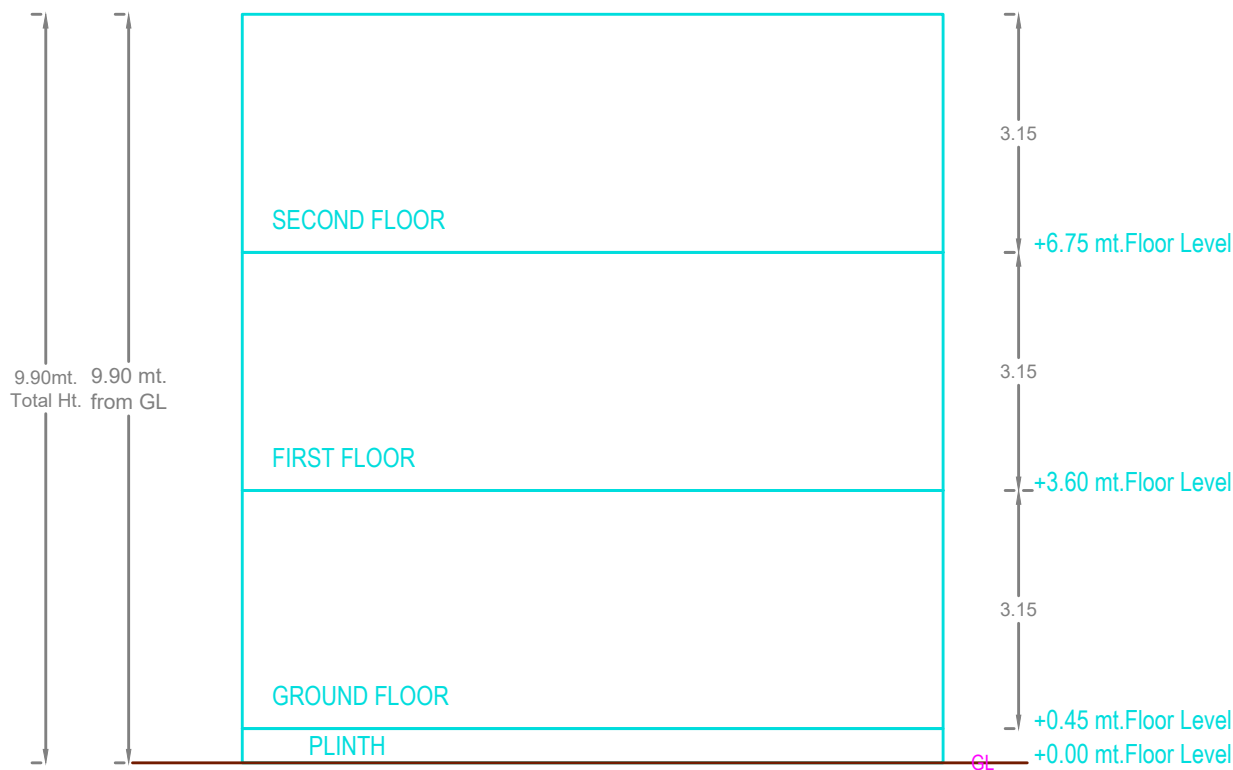


SECTION AT 'A-A'

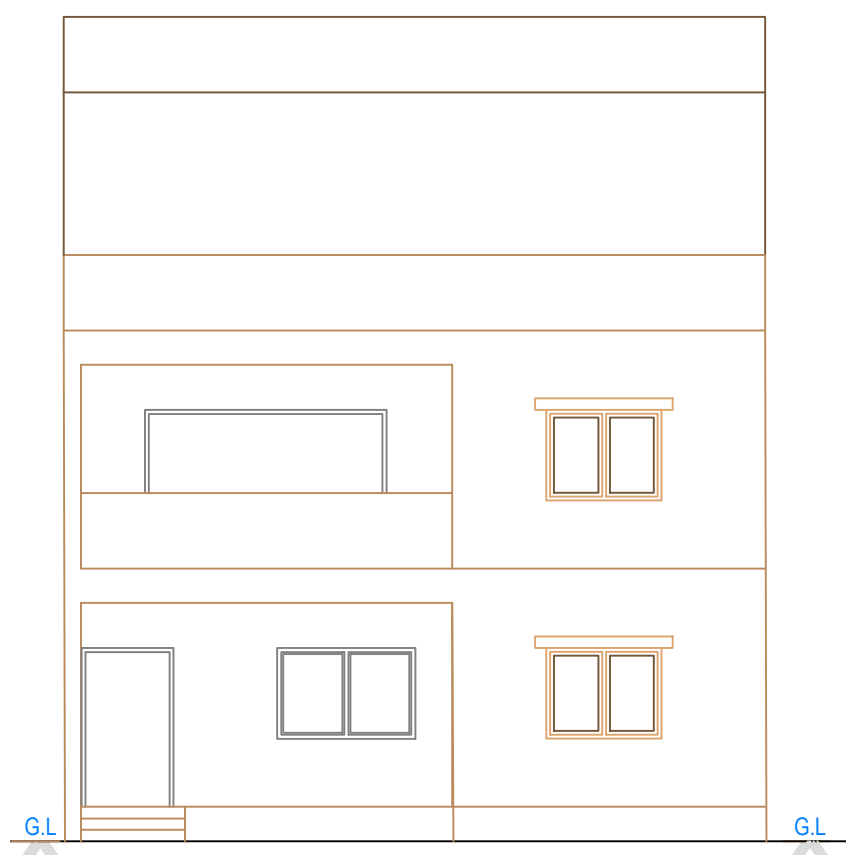


ELEVATION
Elevation1

Project Title :PLAN SHOWING THE PROPOSED LAYOUT WITH HOUSING UNDER GATED COMMUNITY(WITH COMPOUND WALL) ,PROJECT NAME AS "GREATER INFRA'S C.S. RAO GREEN VALLEY" IN SURVEY NO'S - 82, SITUATED AT BOLLARAM VILLAGE, JINNARAM MANDAL,, SANGAREDDY DISTRICT, T.S. BELONGING TO :

- Smt. C.KANAKA DURGA RAO @C.DURGARAO, W/O. (Late) C.S.RAO.
 - SRI. C. KRISHNA RAO, S/O. (Late) C.S.RAO.
- IT'S D.A.G.P.A. HOLDERS
M/S. GREATER INFRA PROJECTS PRIVATE LIMITED,
represented by its Director's
- MANNE. RAVI S/O. M.NARASIMHA RAO. & OTHERS

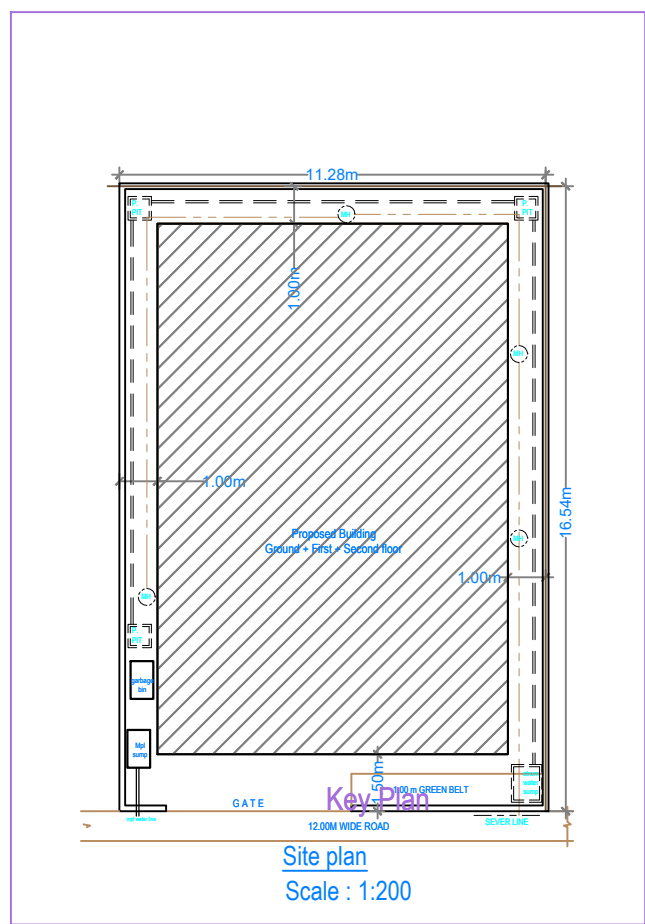

Site plan
Scale : 1/200

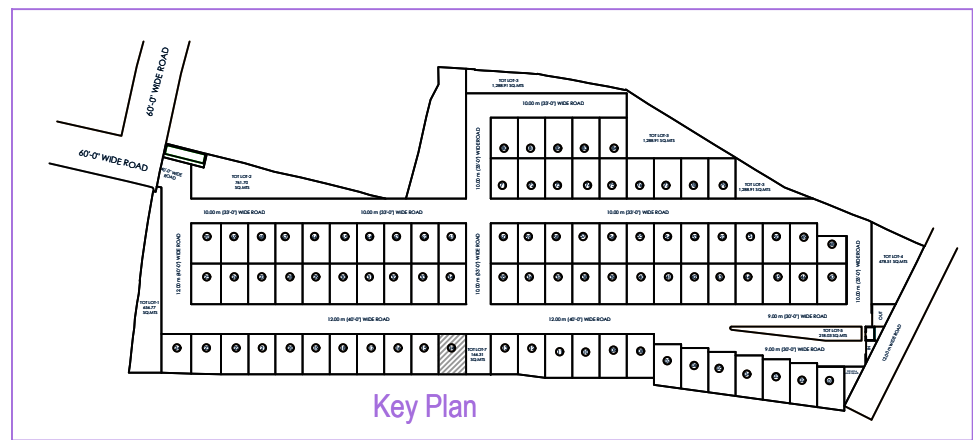

Key Plan

FLOOR NAME	TOTAL BUA	NET BUA RES.	TNMTS.
GROUND FLOOR	124.59	124.59	01
FIRST FLOOR	130.15	130.15	00
SECOND FLOOR	69.67	69.67	00
TOTAL	324.41	324.41	01
TOTAL NO OF BLDG	1		
TOTAL	324.41	324.41	01

SCHEDULE OF JOINERY

BUILDING NAME	NAME	L X H	NOS
WEST (14)	D2	0.76 X 2.10	06
WEST (14)	D2	0.84 X 2.10	01
WEST (14)	D	0.91 X 2.10	02
WEST (14)	MD	1.22 X 2.10	01
WEST (14)	SD1	2.13 X 2.10	02
WEST (14)	SD	3.06 X 2.10	01

SCHEDULE OF JOINERY


BUILDING NAME	NAME	L X H	NOS
WEST (14)	V	0.61 X 0.90	04
WEST (14)	W4	0.92 X 0.90	01
WEST (14)	KW1	1.22 X 1.20	01
WEST (14)	W1	1.52 X 1.50	02
WEST (14)	W	1.83 X 1.50	11
WEST (14)	SD	3.06 X 2.10	01

Project Title	
PLAN SHOWING THE PROPOSED	Residential
PLOT NO.	
SURVEY NO.	
SITUATED AT	
BELONGING TO : Mr./Ms./Mrs	
REP BY : VVS NARAYANA	
LICENCE NO : CA201360315	APPROVAL NO :
DATE : 25-05-2022	SHEET NO. : 9 / 23
Building Plan Details	INWARD NO : TS/033835/2022




OWNERS NAME AND SIGNATURE
BUILDERS NAME AND SIGNATURE
ARCHITECTS NAME AND SIGNATURE
STRUCTURAL ENGINEER'S NAME AND SIGNATURE


Note: All dimensions are in meters.

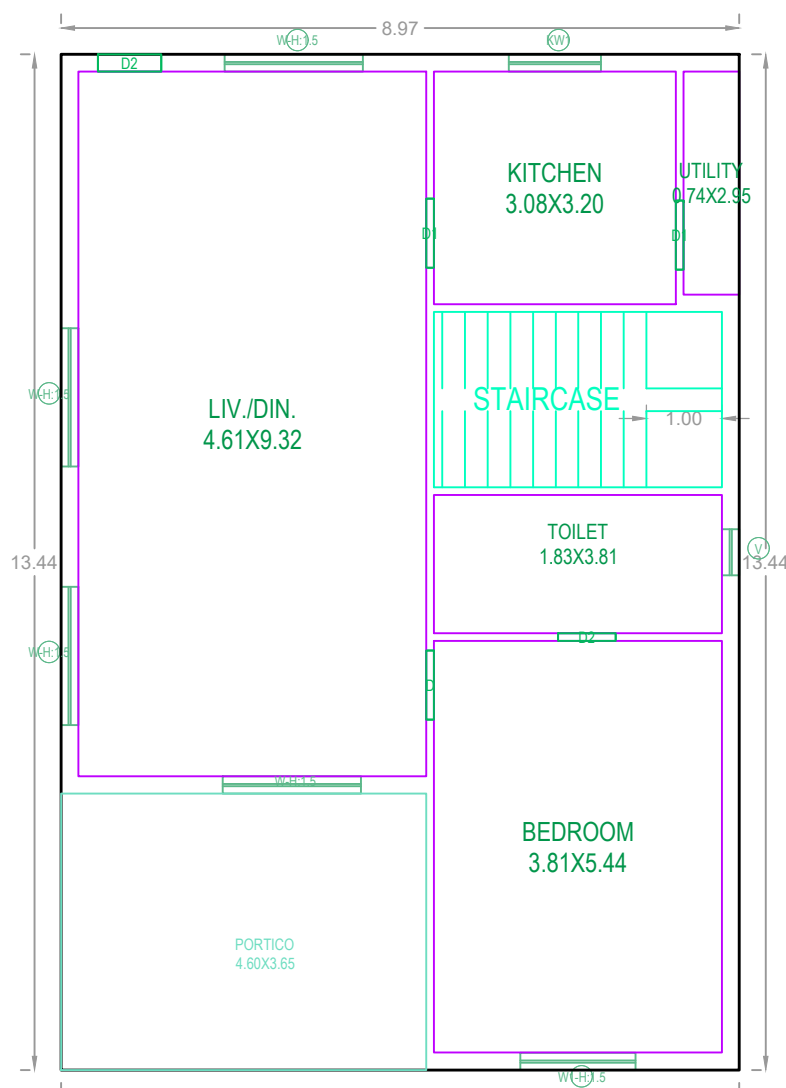


GROUND FLOOR PLAN
(SCALE=1:100)

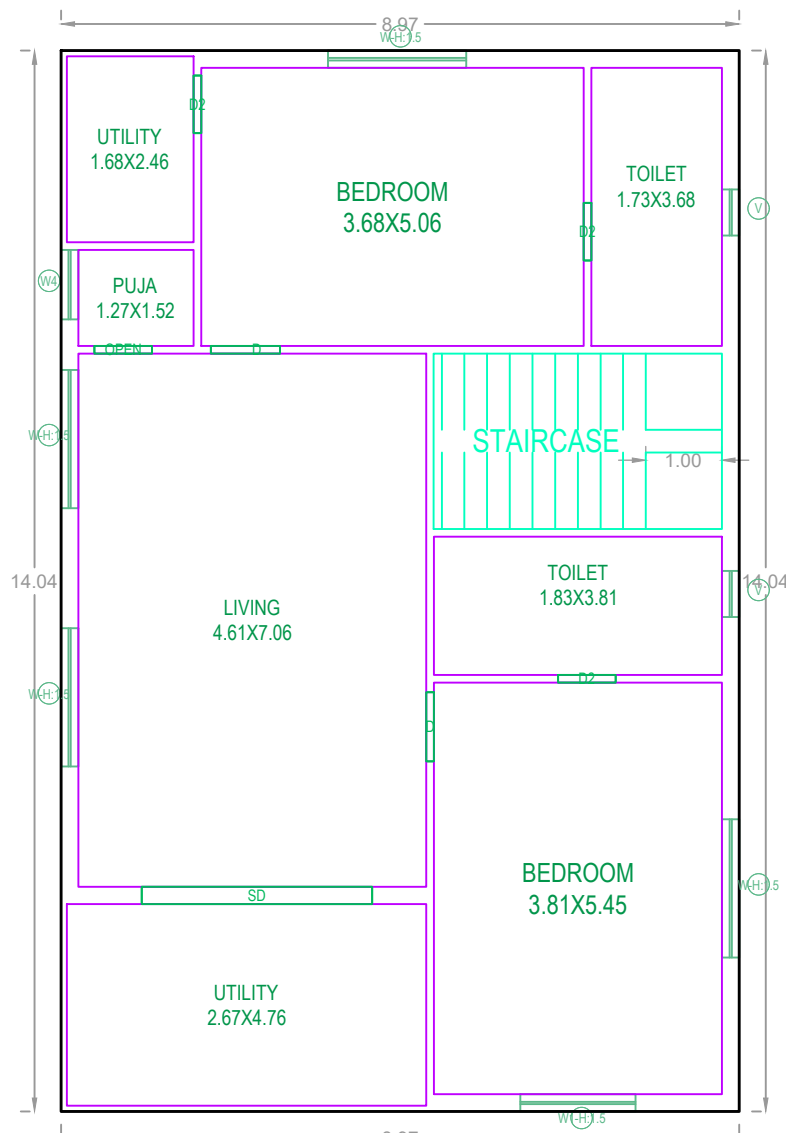


FIRST FLOOR PLAN
(SCALE=1:100)

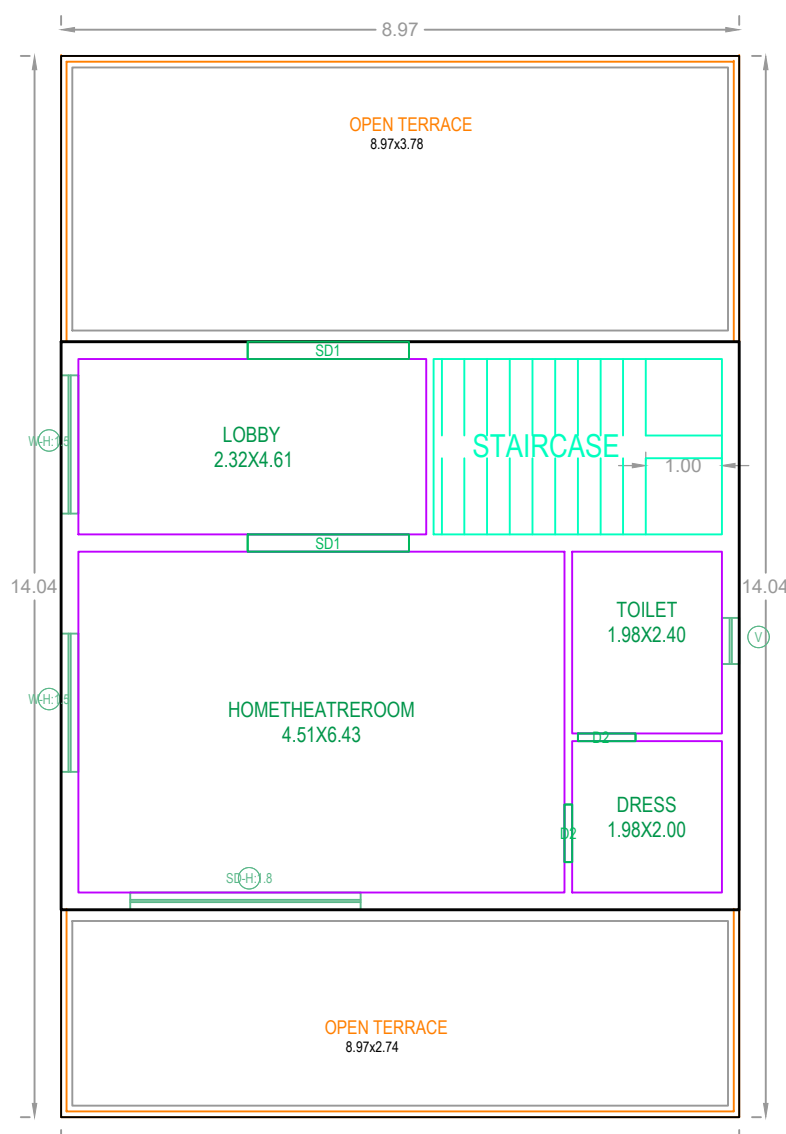

SECOND FLOOR PLAN
(SCALE=1:100)

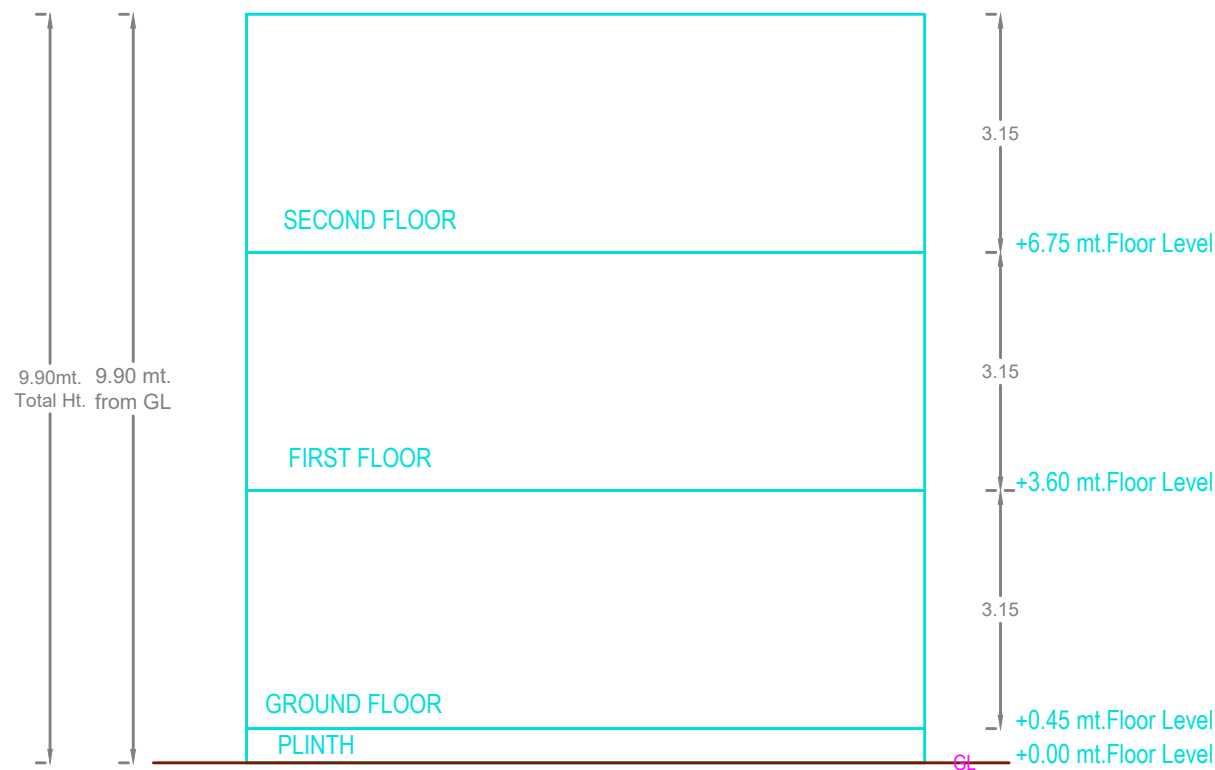

SECTION AT 'A-A'

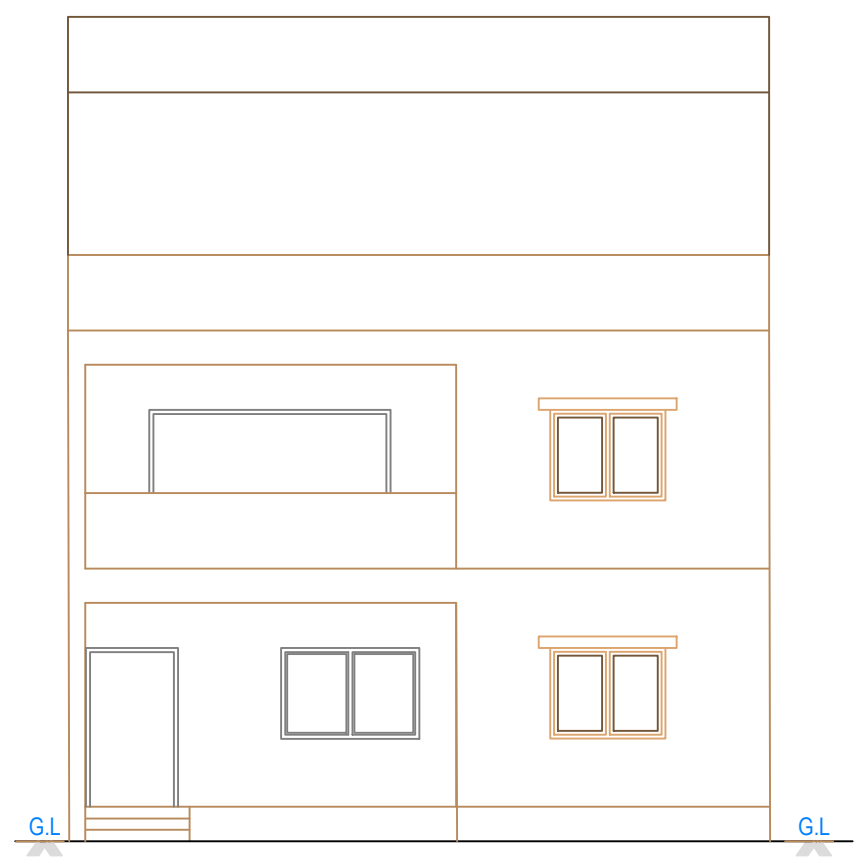

Elevation1

Project Title :PLAN SHOWING THE PROPOSED LAYOUT WITH HOUSING UNDER GATED COMMUNITY(WITH COMPOUND WALL) ,PROJECT NAME AS "GREATER INFRA'S C.S. RAO GREEN VALLEY" IN SURVEY NO'S - 82, SITUATED AT BOLLARAM VILLAGE, JINNARAM MANDAL,, SANGAREDDY DISTRICT, T.S.



BELONGING TO :

1. Smt. C.KANAKA DURGA RAO @C.DURGARAO, W/O. (Late) C.S.RAO.
2. SRI. C. KRISHNA RAO, S/O. (Late) C.S.RAO.

IT'S D.A.G.P.A. HOLDERS

M/S. GREATER INFRA PROJECTS PRIVATE LIMITED, represented by its Director's

1. MANNE. RAVI S/O. M.NARASIMHA RAO. & OTHERS

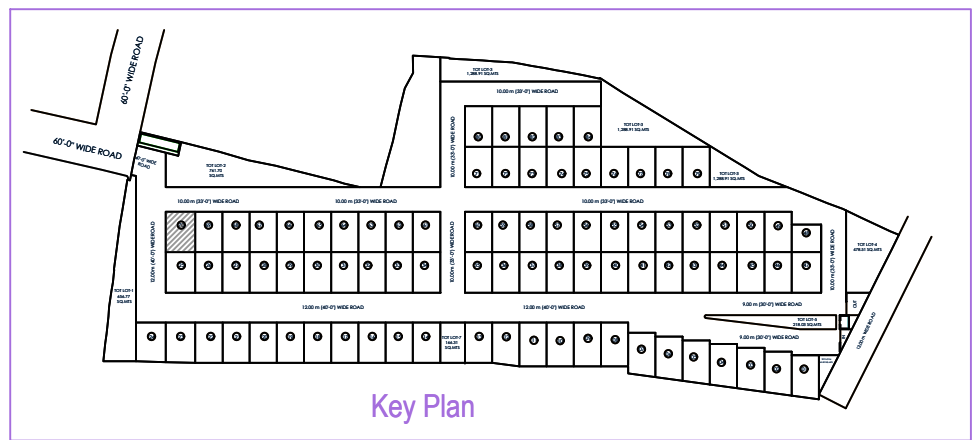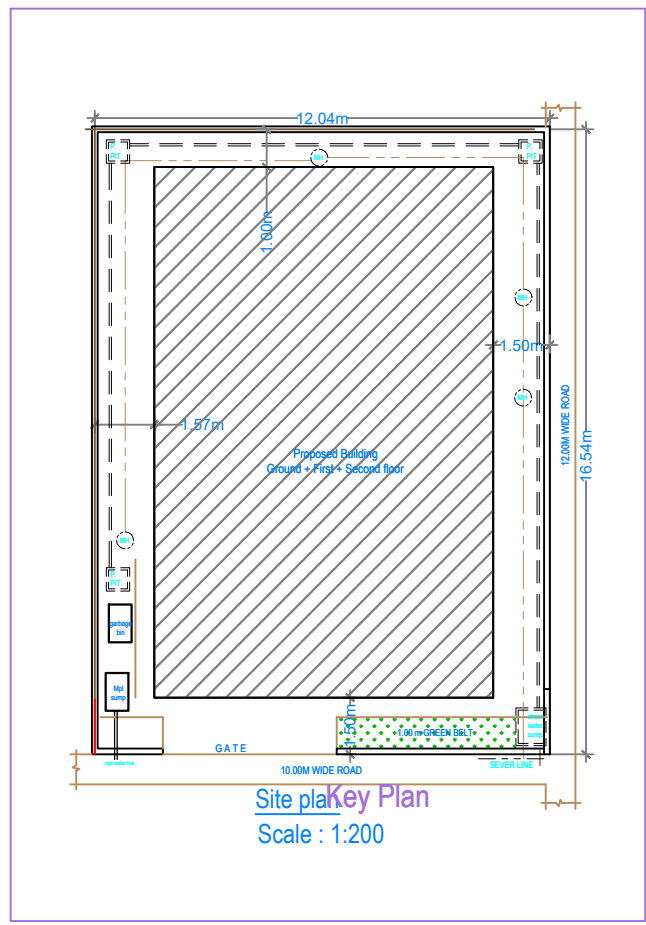

Key Plan

BUILDING :WEST (70)

FLOOR NAME	TOTAL BUA	DEDUCTIONS ACCES.	NET BUA RESI.	TNMTS
GROUND FLOOR	138.24	17.68	120.56	01
FIRST FLOOR	125.94	0.00	125.94	00
SECOND FLOOR	67.42	0.00	67.42	00
TOTAL	331.60	17.68	313.92	01
TOTAL NO OF BLDG	1			
TOTAL	331.60	17.68	313.92	01

SCHEDULE OF JOINERY

BUILDING NAME	NAME	L X H	NOS
WEST (70)	D2	0.76 X 2.10	06
WEST (70)	D2	0.84 X 2.10	01
WEST (70)	D	0.91 X 2.10	03
WEST (70)	SD1	2.13 X 2.10	02
WEST (70)	SD	3.05 X 2.10	01


SCHEDULE OF JOINERY

BUILDING NAME	NAME	L X H	NOS
WEST (70)	V	0.61 X 0.90	04
WEST (70)	W4	0.92 X 0.90	01
WEST (70)	KW1	1.22 X 1.20	01
WEST (70)	W1	1.52 X 1.50	02
WEST (70)	W	1.83 X 1.50	10
WEST (70)	SD	3.05 X 2.10	01


Project Title	
PLAN SHOWING THE PROPOSED	Residential
PLOT NO.	
SURVEY NO.	
SITUATED AT	
BELONGING TO : Mr./Ms./Mrs	
REP BY : VVS NARAYANA	
LICENCE NO. : CA201360315	APPROVAL NO. :
DATE : 25-05-2022	SHEET NO. : 2 / 23
Building Plan Details	INWARD NO. : TS/033835/2022




OWNERS NAME AND SIGNATURE
BUILDERS NAME AND SIGNATURE
ARCHITECTS NAME AND SIGNATURE
STRUCTURAL ENGINEER'S NAME AND SIGNATURE

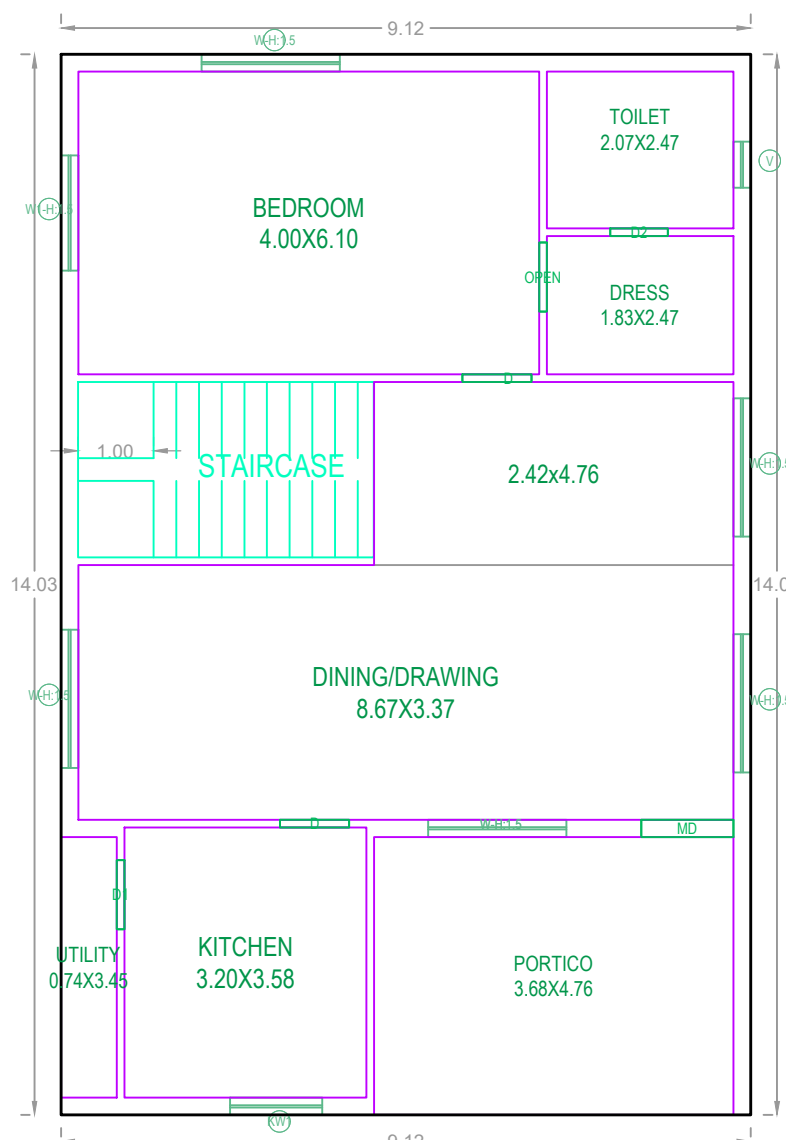


GROUND FLOOR PLAN
(SCALE=1:100)

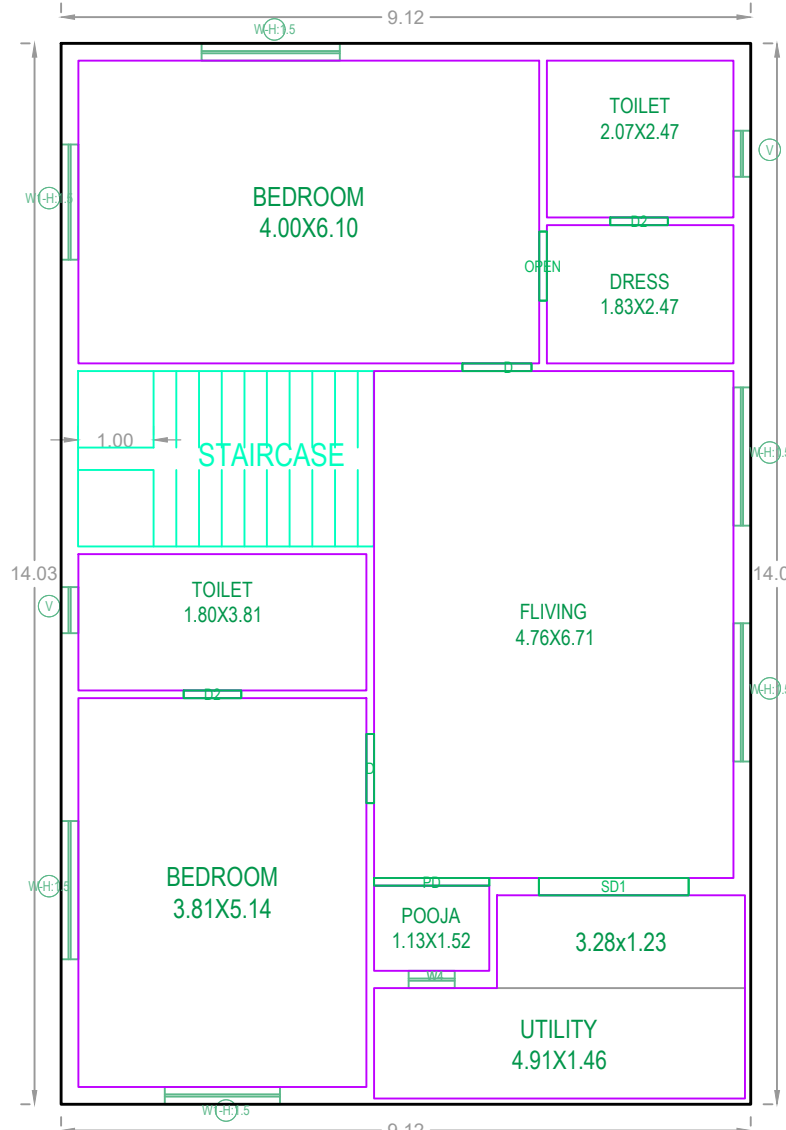


FIRST FLOOR PLAN
(SCALE=1:100)

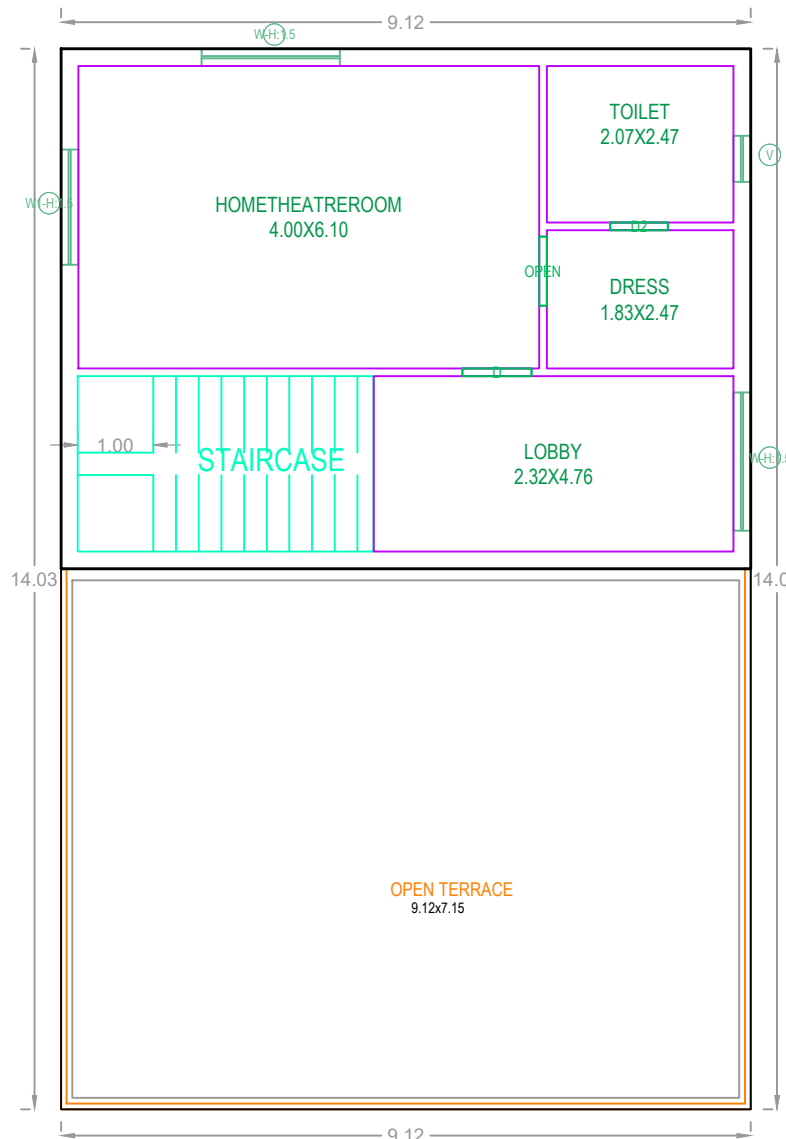


SECOND FLOOR PLAN
(SCALE=1:100)

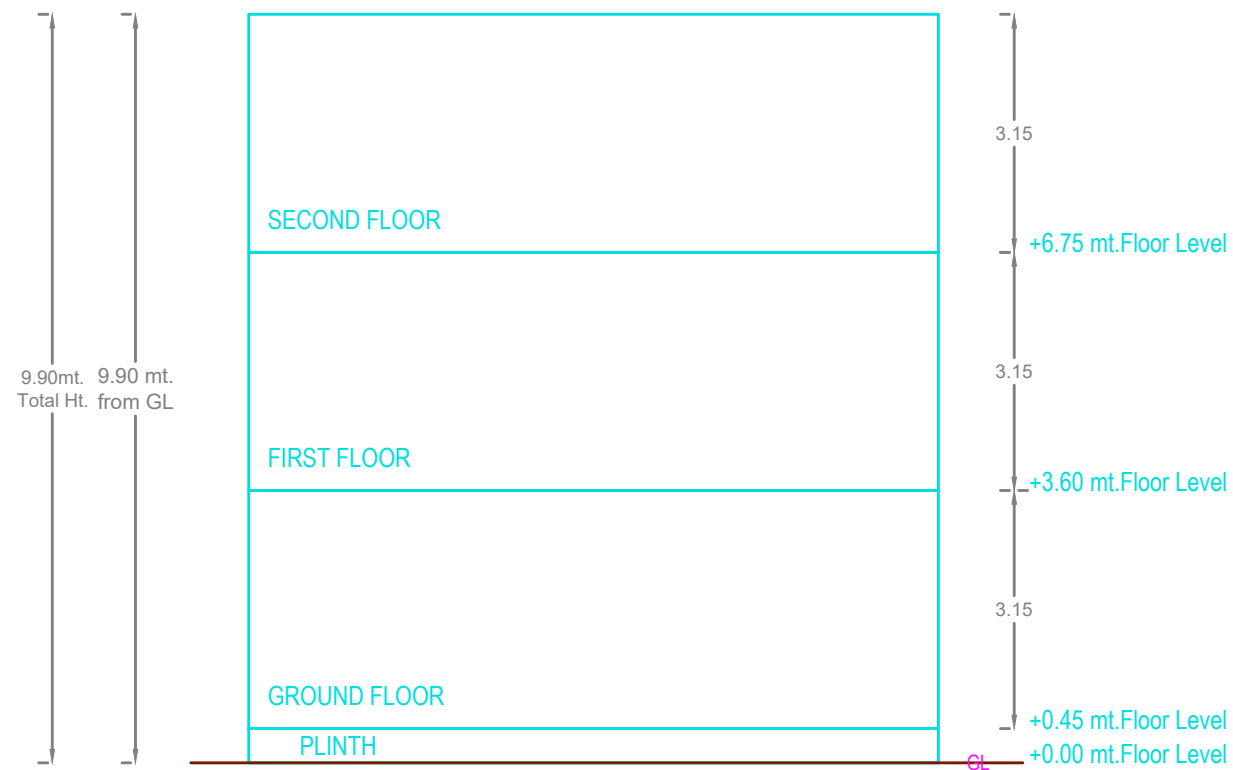


SECTION AT 'A-A'

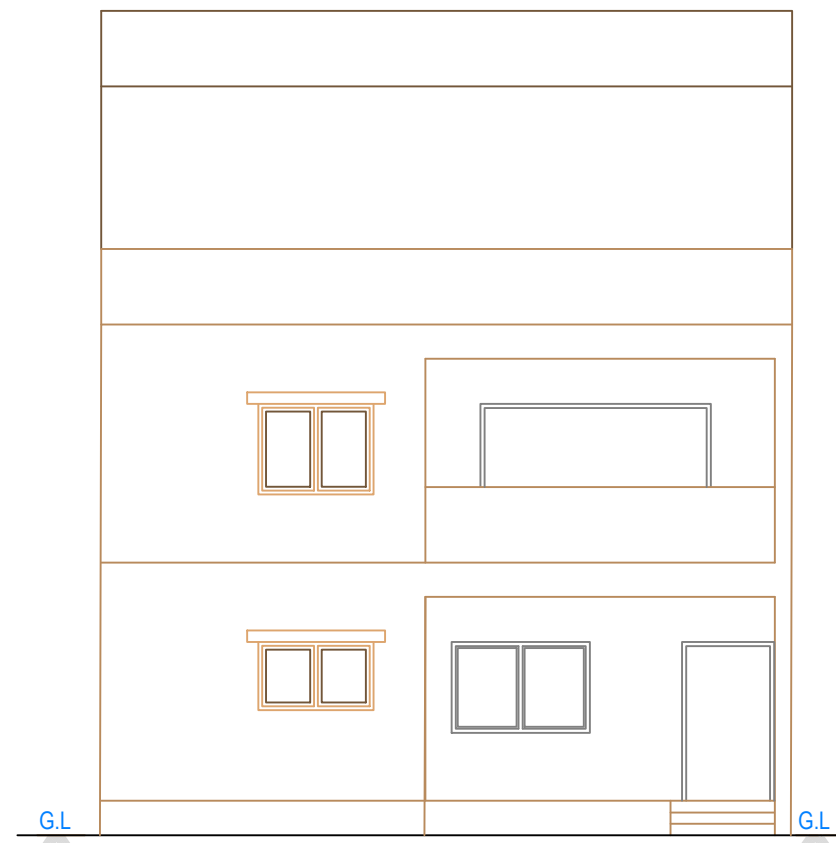

ELEVATION Elevation1

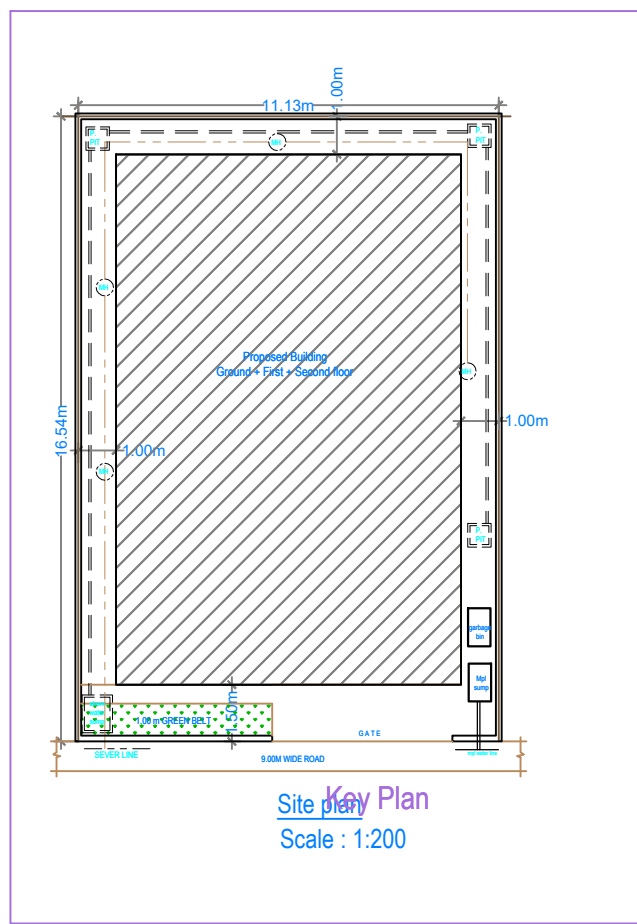

Site Plan
Scale : 1:200

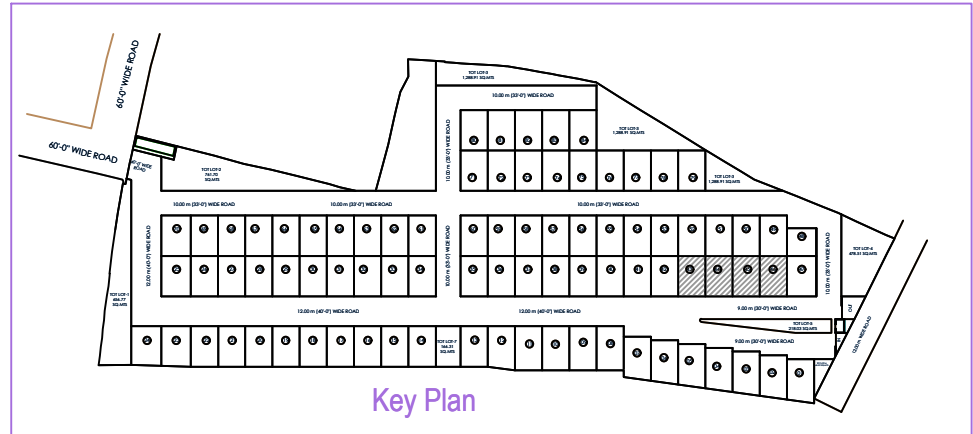

Key Plan

Project Title :PLAN SHOWING THE PROPOSED LAYOUT WITH HOUSING UNDER GATED COMMUNITY(WITH COMPOUND WALL) ,PROJECT NAME AS "GREATER INFRA'S C.S. RAO GREEN VALLEY" IN SURVEY NO'S - 82, SITUATED AT BOLLARAM VILLAGE, JINNARAM MANDAL,, SANGAREDDY DISTRICT, T.S.

BELONGING TO :

1. Smt. C.KANAKA DURGA RAO @C.DURGARAO, W/O. (Late) C.S.RAO.
2. SRI. C. KRISHNA RAO, S/O. (Late) C.S.RAO.

IT'S D.A.G.P.A. HOLDERS

M/S. GREATER INFRA PROJECTS PRIVATE LIMITED, represented by its Director's

1. MANNE. RAVI S/O. M.NARASIMHA RAO. & OTHERS

BUILDING -EAST (43 TO 46)

FLOOR NAME	TOTAL BUA	NET BUA RES.	TNMTS.
GROUND FLOOR	128.00	128.00	01
FIRST FLOOR	128.00	128.00	00
SECOND FLOOR	62.78	62.78	00
TOTAL	318.78	318.78	01
TOTAL NO OF BLDG	4		
TOTAL	1275.12	1275.12	04

SCHEDULE OF JOINERY

BUILDING NAME	NAME	L X H	NOS
EAST (43 TO 46)	D2	0.76 X 2.10	04
EAST (43 TO 46)	OPEN	0.91 X 2.10	03
EAST (43 TO 46)	MD	1.22 X 2.10	01
EAST (43 TO 46)	PD	1.52 X 2.10	01
EAST (43 TO 46)	SD1	1.98 X 2.10	01

SCHEDULE OF JOINERY


BUILDING NAME	NAME	L X H	NOS
EAST (43 TO 46)	V	0.61 X 0.90	04
EAST (43 TO 46)	W4	0.61 X 1.20	01
EAST (43 TO 46)	KW1	1.22 X 1.20	01
EAST (43 TO 46)	W1	1.52 X 1.50	04
EAST (43 TO 46)	W	1.83 X 1.50	11

Project Title	
PLAN SHOWING THE PROPOSED	Residential
PLOT NO.	
SURVEY NO.	
SITUATED AT	
BELONGING TO : Mr./Ms./Mrs	
REP BY : VVS NARAYANA	
LICENCE NO: CA201360315	APPROVAL NO:
DATE : 25-05-2022	SHEET NO.: 3 / 23
Building Plan Details	INWARD_NO: TS/033835/2022




OWNERS NAME AND SIGNATURE
BUILDERS NAME AND SIGNATURE
ARCHITECTS NAME AND SIGNATURE
STRUCTURAL ENGINEER'S NAME AND SIGNATURE


Note: All dimensions are in meters.

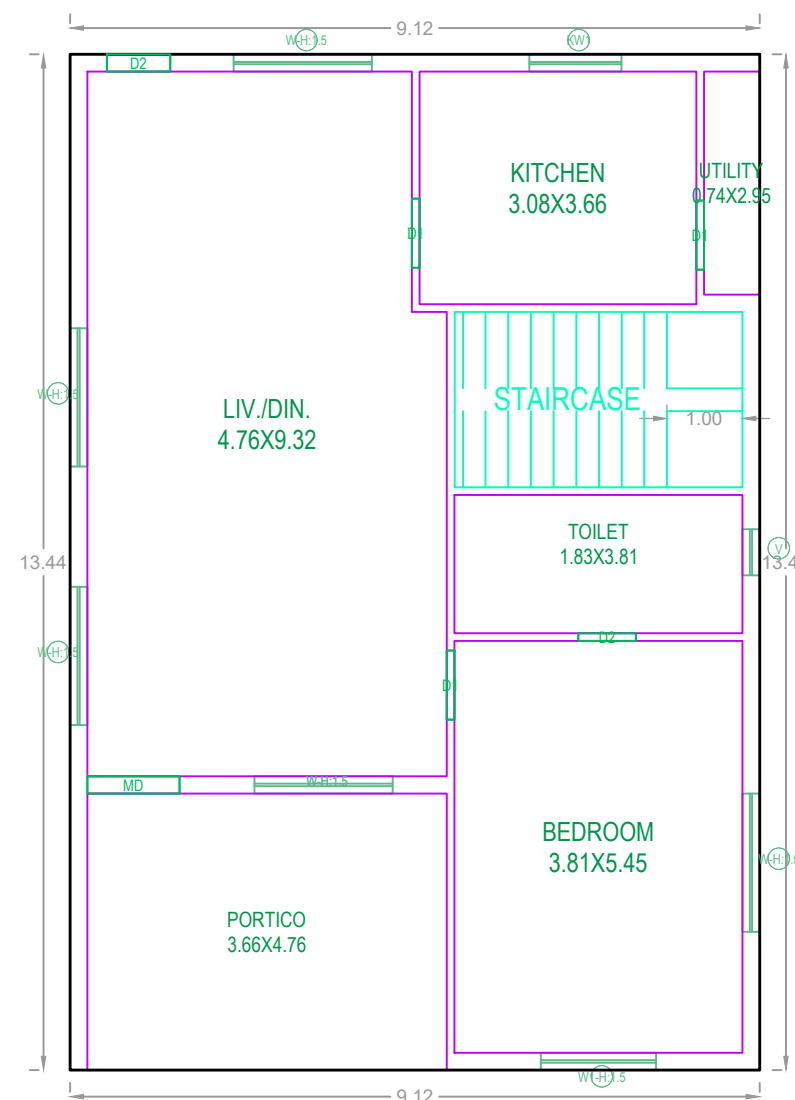


GROUND FLOOR PLAN
(SCALE=1:100)

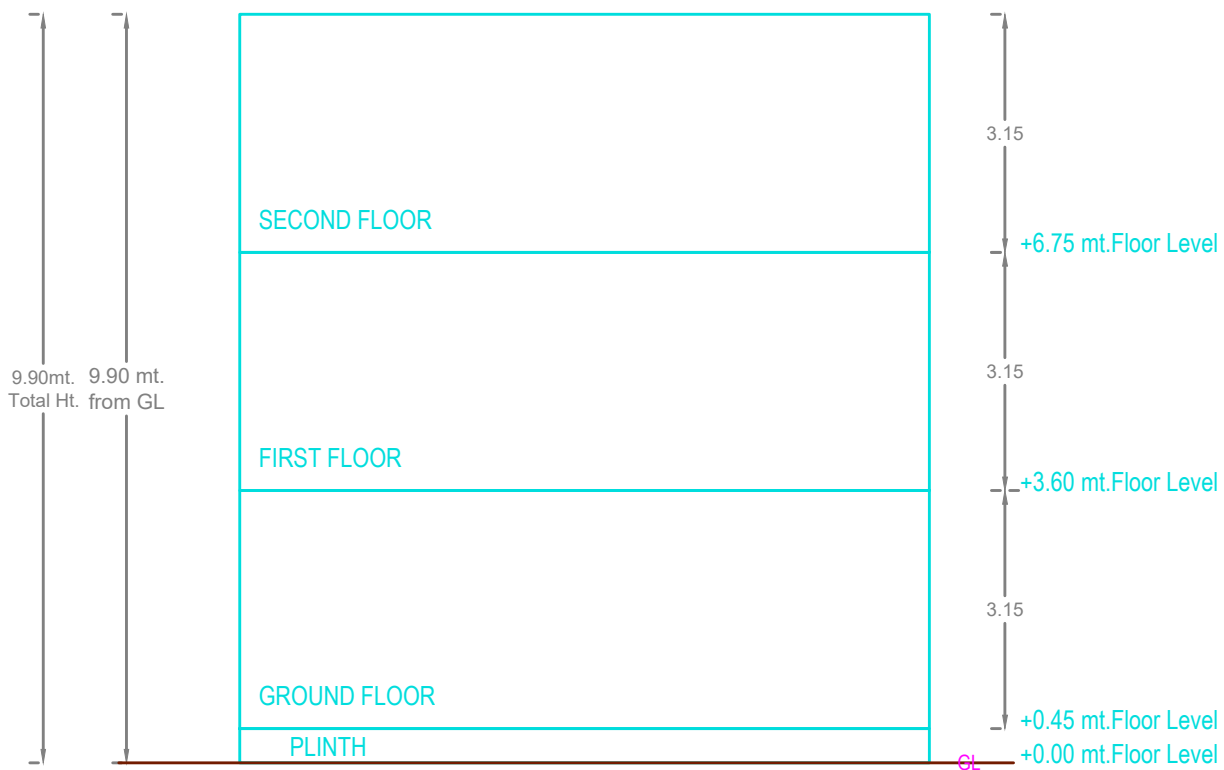


SECTION AT 'A-A'

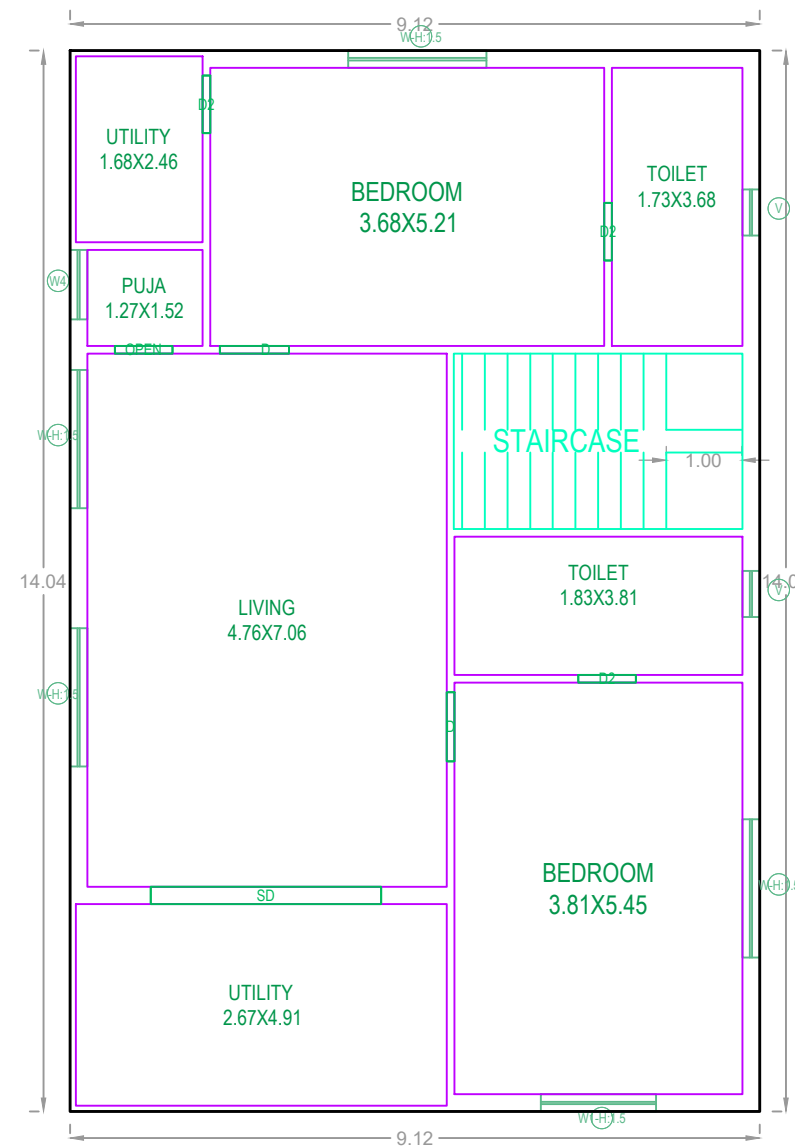

FIRST FLOOR PLAN
(SCALE=1:100)

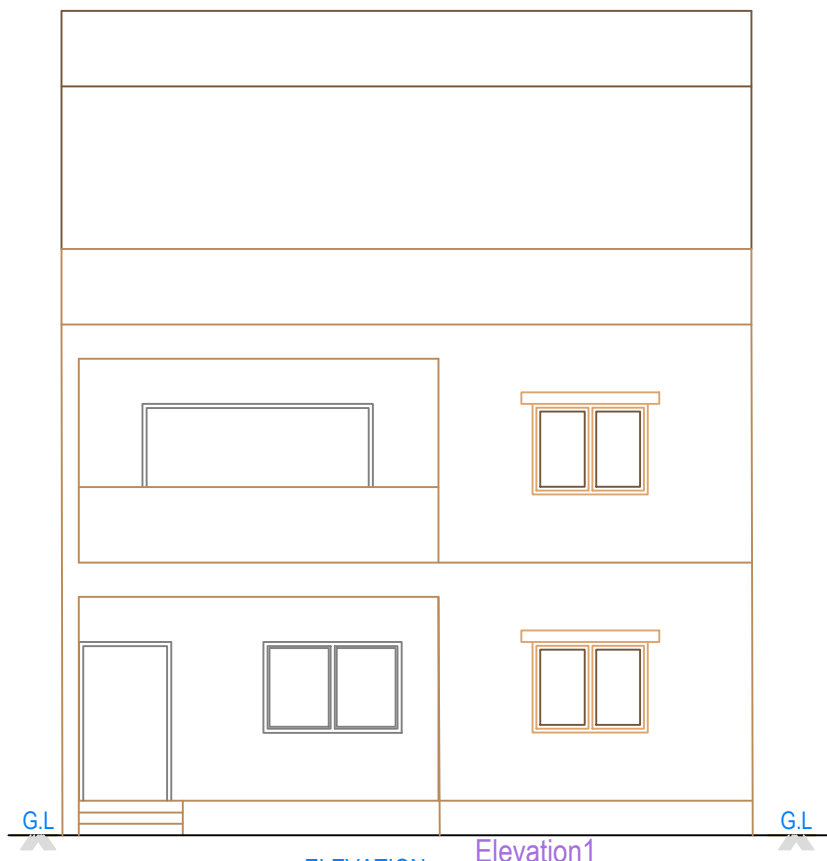

ELEVATION

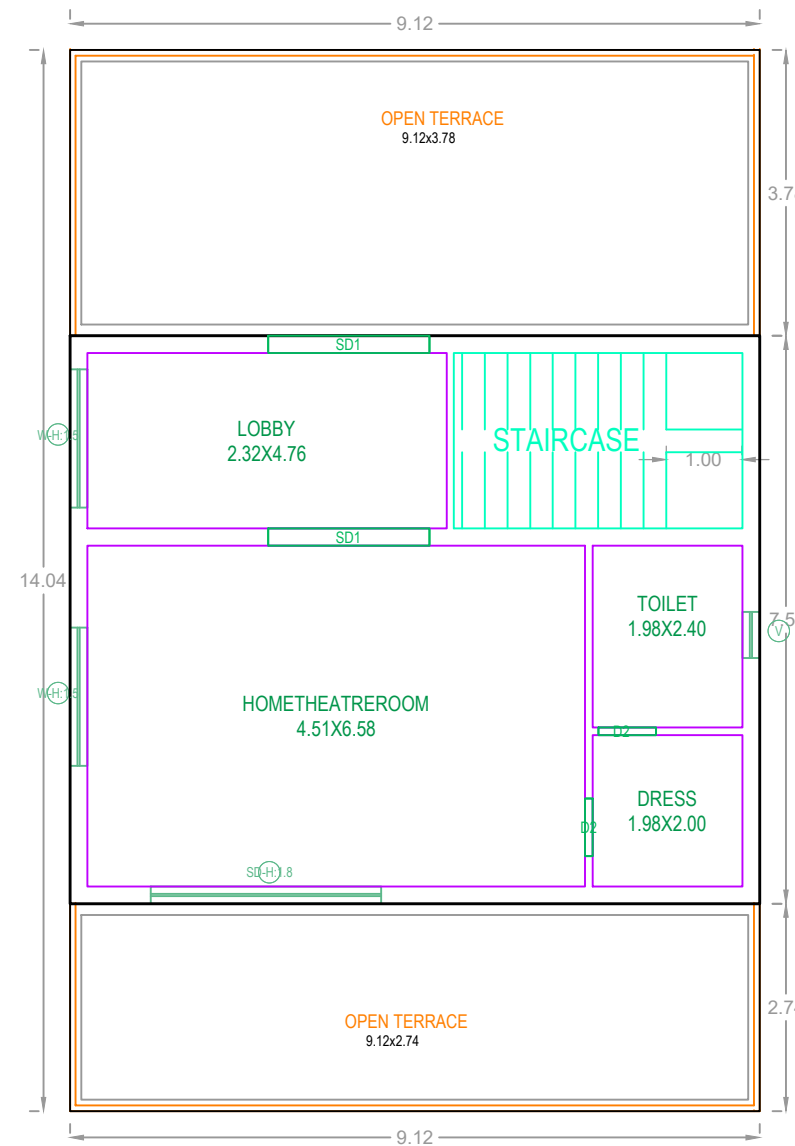

SECOND FLOOR PLAN
(SCALE=1:100)

BUILDING :WEST (13 AND 15 TO 22)			
FLOOR NAME	TOTAL BUA	NET BUA	TNMTS.
GROUND FLOOR	122.57	122.57	01
FIRST FLOOR	128.05	128.05	00
SECOND FLOOR	68.54	68.54	00
TOTAL	319.16	319.16	01
TOTAL NO OF BLDG	9		
TOTAL	2872.44	2872.44	09

SCHEDULE OF JOINERY

BUILDING NAME	NAME	L X H	NOS
WEST (13 AND 15 TO 22)	D2	0.76 X 2.10	06
	D2	0.84 X 2.10	01
	D	0.91 X 2.10	02
	MD	1.22 X 2.10	01
	SD1	2.13 X 2.10	02
	SD	3.05 X 2.10	01



SCHEDULE OF JOINERY

BUILDING NAME	NAME	L X H	NOS
WEST (13 AND 15 TO 22)	V	0.61 X 0.90	04
	W4	0.92 X 0.90	01
	KW1	1.22 X 1.20	01
	W1	1.52 X 1.50	02
	W	1.83 X 1.50	11
	SD	3.05 X 2.10	01

Project Title :PLAN SHOWING THE PROPOSED LAYOUT WITH HOUSING UNDER GATED COMMUNITY(WITH COMPOUND WALL) , PROJECT NAME AS "GREATER INFRA'S C.S. RAO GREEN VALLEY" IN SURVEY NO'S - 82, SITUATED AT BOLLARAM VILLAGE, JINNARAM MANDAL,, SANGAREDDY DISTRICT, T.S.

BELONGING TO :

- Smt. C.KANAKA DURGA RAO @C.DURGARAO, W/O. (Late) C.S.RAO.
 - SRI. C. KRISHNA RAO, S/O. (Late) C.S.RAO.
- IT'S D.A.G.P.A. HOLDERS
M/S. GREATER INFRA PROJECTS PRIVATE LIMITED,
represented by its Director's
- MANNE. RAVI S/O. M.NARASIMHA RAO. & OTHERS

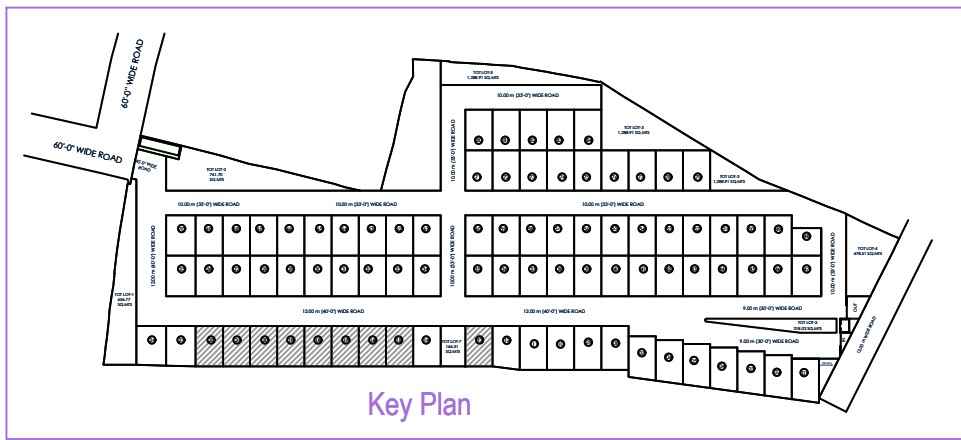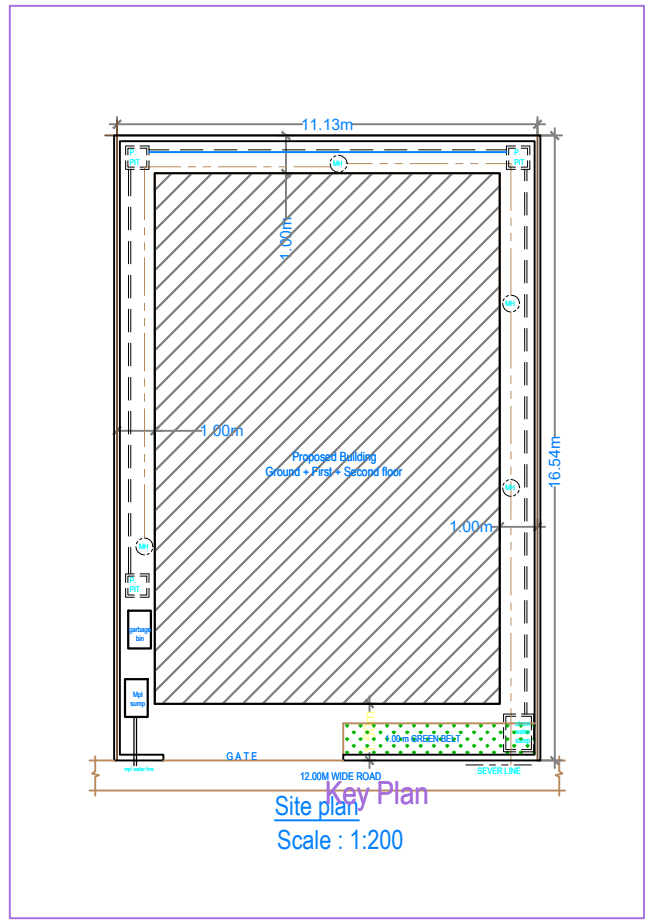

Project Title	
PLAN SHOWING THE PROPOSED	Residential
PLOT NO.	
SURVEY NO.	
SITUATED AT	
BELONGING TO : Mr./Ms./Mrs	
REP BY : VVS NARAYANA	
LICENCE NO. : CA201360315	APPROVAL NO. :
DATE : 25-05-2022	SHEET NO. : 10 / 23
Building Plan Details	INWARD NO. : TS/033835/2022


OWNER'S NAME AND SIGNATURE

BUILDER'S NAME AND SIGNATURE


ARCHITECT'S NAME AND SIGNATURE

STRUCTURAL ENGINEER'S NAME AND SIGNATURE


Note: All dimensions are in meters.

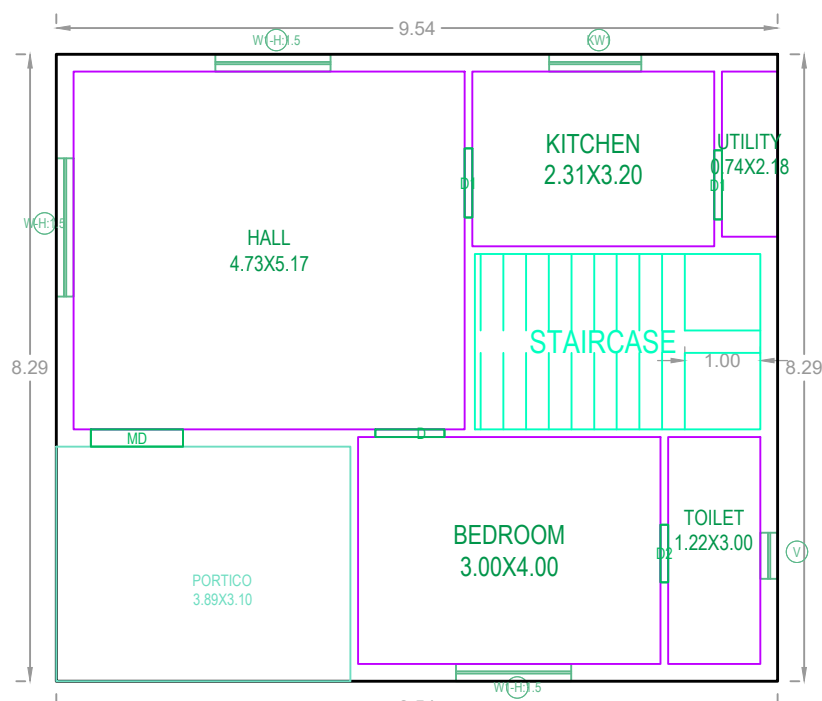


GROUND FLOOR PLAN
(SCALE=1:100)

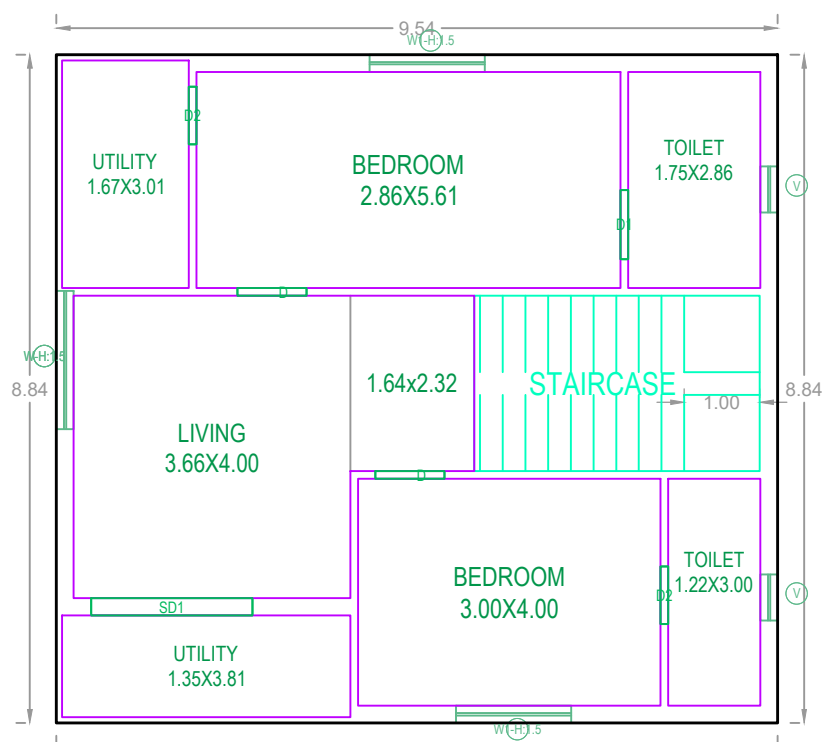


FIRST FLOOR PLAN
(SCALE=1:100)

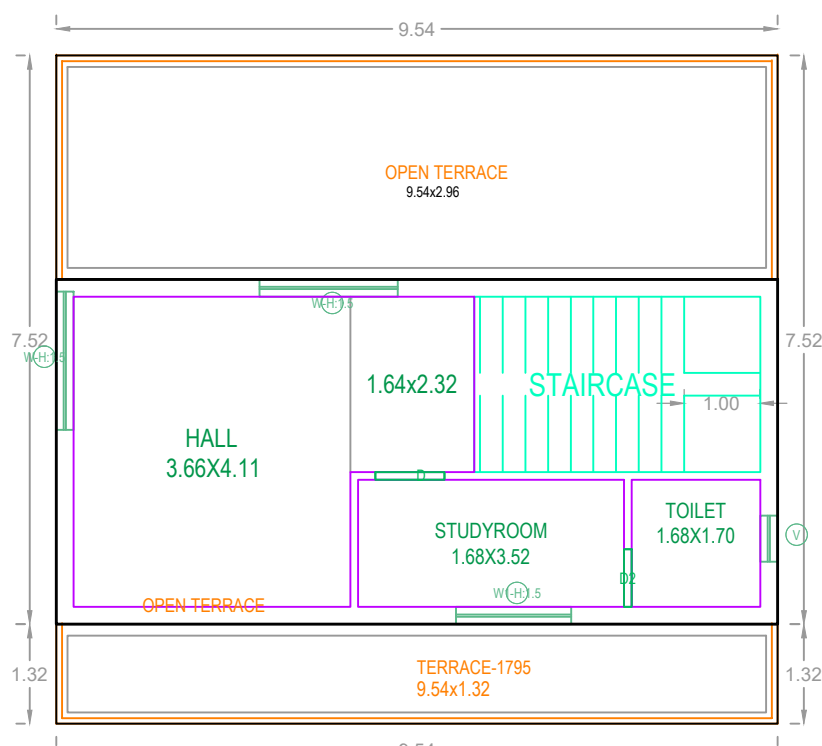

SECOND FLOOR PLAN
(SCALE=1:100)

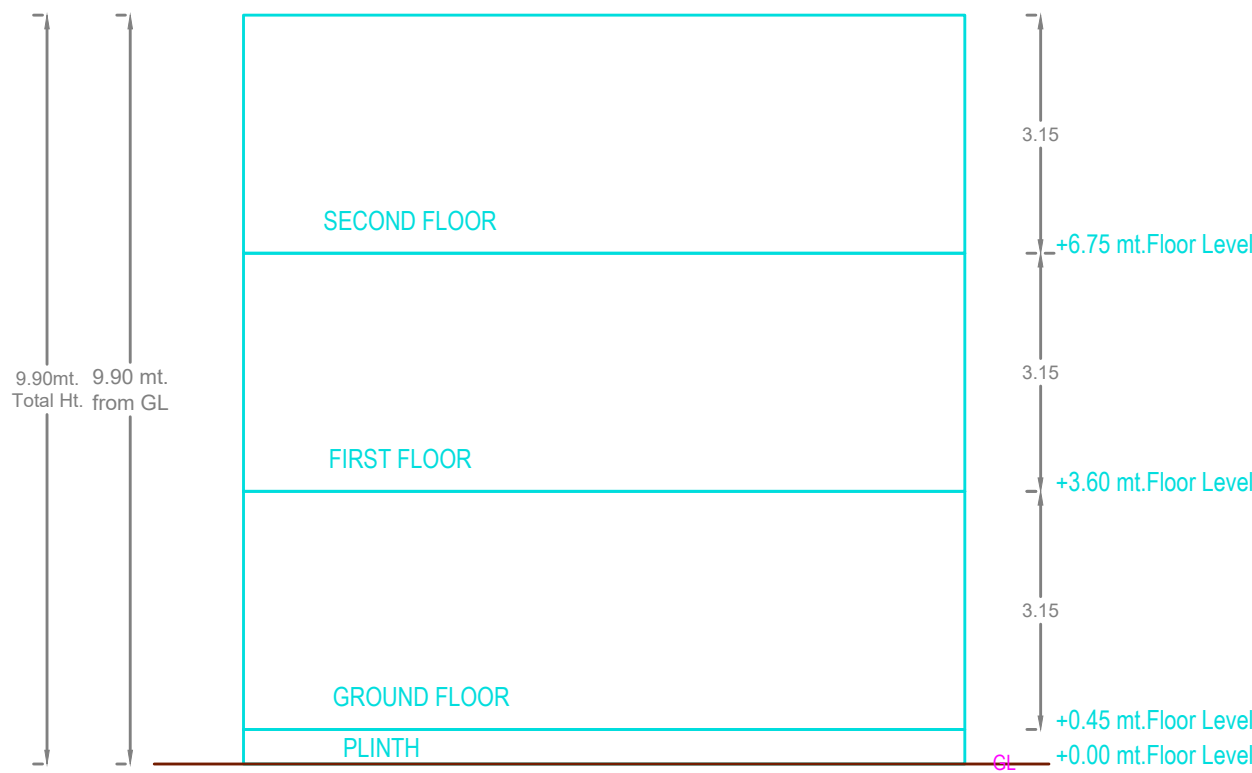

SECTION AT 'A-A'

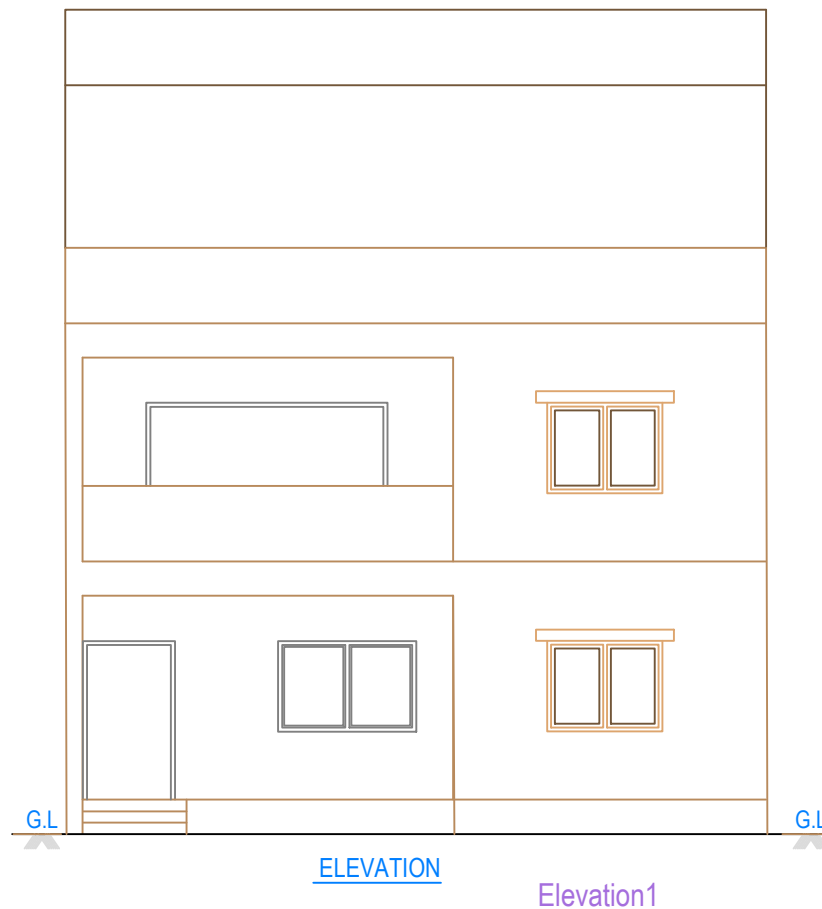

BUILDING :WEST (48)

FLOOR NAME	TOTAL BUA	NET BUA RES.	TNMTS.
GROUND FLOOR	79.11	79.11	01
FIRST FLOOR	84.36	84.36	00
SECOND FLOOR	43.54	43.54	00
TOTAL	207.01	207.01	01
TOTAL NO OF BLDG	1		
TOTAL	207.01	207.01	01

SCHEDULE OF JOINERY

BUILDING NAME	NAME	L X H	NOS
WEST (48)	D2	0.76 X 2.10	04
WEST (48)	D	0.91 X 2.10	04
WEST (48)	MD	1.22 X 2.10	01
WEST (48)	SD1	2.13 X 2.10	01

SCHEDULE OF JOINERY

BUILDING NAME	NAME	L X H	NOS
WEST (48)	V	0.61 X 0.90	04
WEST (48)	KW1	1.22 X 1.20	01
WEST (48)	W1	1.52 X 1.50	05
WEST (48)	W	1.83 X 1.50	04



Project Title :PLAN SHOWING THE PROPOSED LAYOUT WITH HOUSING UNDER GATED COMMUNITY(WITH COMPOUND WALL) ,PROJECT NAME AS "GREATER INFRA'S C.S. RAO GREEN VALLEY" IN SURVEY NO'S - 82, SITUATED AT BOLLARAM VILLAGE, JINNARAM MANDAL,, SANGAREDDY DISTRICT, T.S.

BELONGING TO :

- Smt. C.KANAKA DURGA RAO @C.DURGARAO, W/O. (Late) C.S.RAO.
- SRI. C. KRISHNA RAO, S/O. (Late) C.S.RAO.

IT'S D.A.G.P.A. HOLDERS
M/S. GREATER INFRA PROJECTS PRIVATE LIMITED,
represented by its Director's


- MANNE. RAVI S/O. M.NARASIMHA RAO. & OTHERS

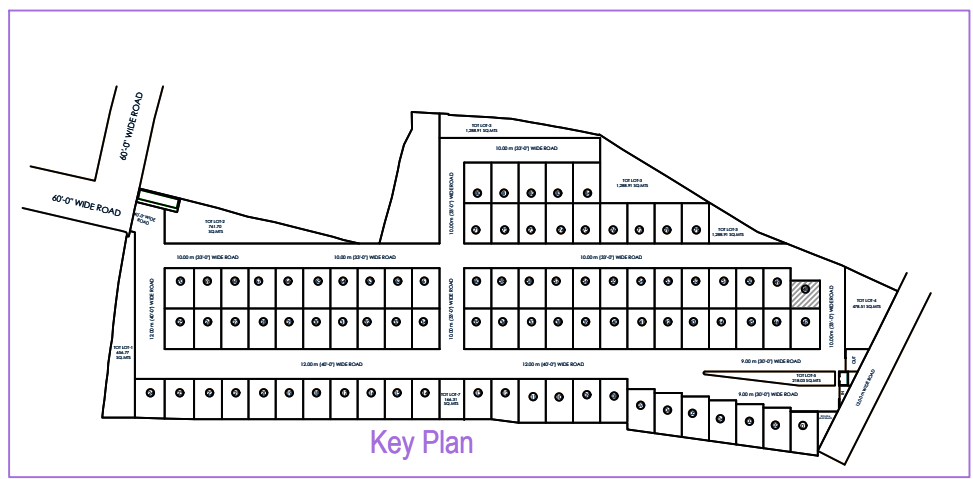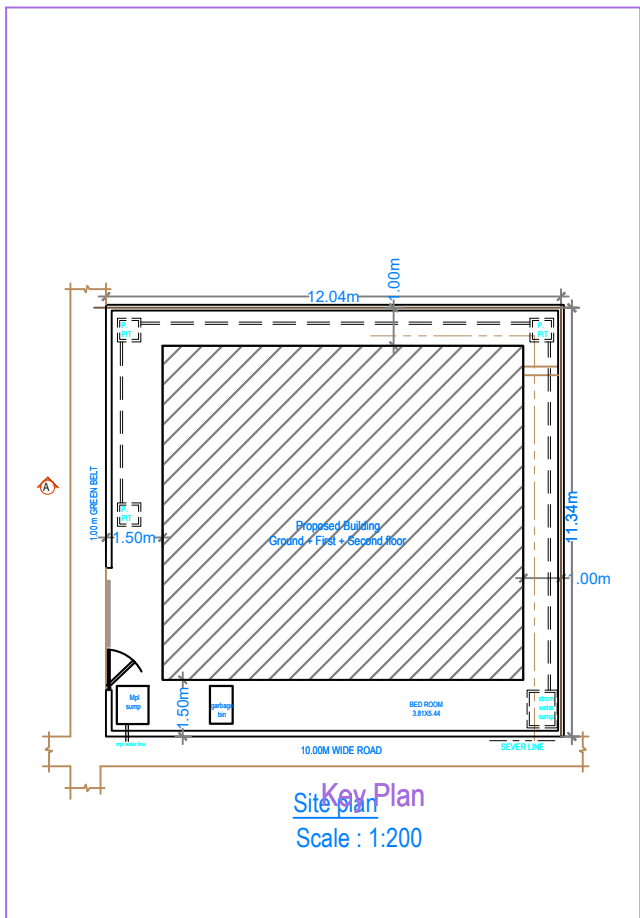


Project Title	
PLAN SHOWING THE PROPOSED	Residential
PLOT NO.	
SURVEY NO.	
SITUATED AT	
BELONGING TO : Mr.Ms.Mrs	
REP BY :	
VVS NARAYANA	
LICENCE NO. : CA201360315	APPROVAL NO.:
DATE : 25-05-2022	SHEET NO. : 19 / 23
Building Plan Details	INWARD NO. : TS/033835/2022




OWNER'S NAME AND SIGNATURE
BUILDERS NAME AND SIGNATURE
ARCHITECTS NAME AND SIGNATURE
STRUCTURAL ENGINEER'S NAME AND SIGNATURE

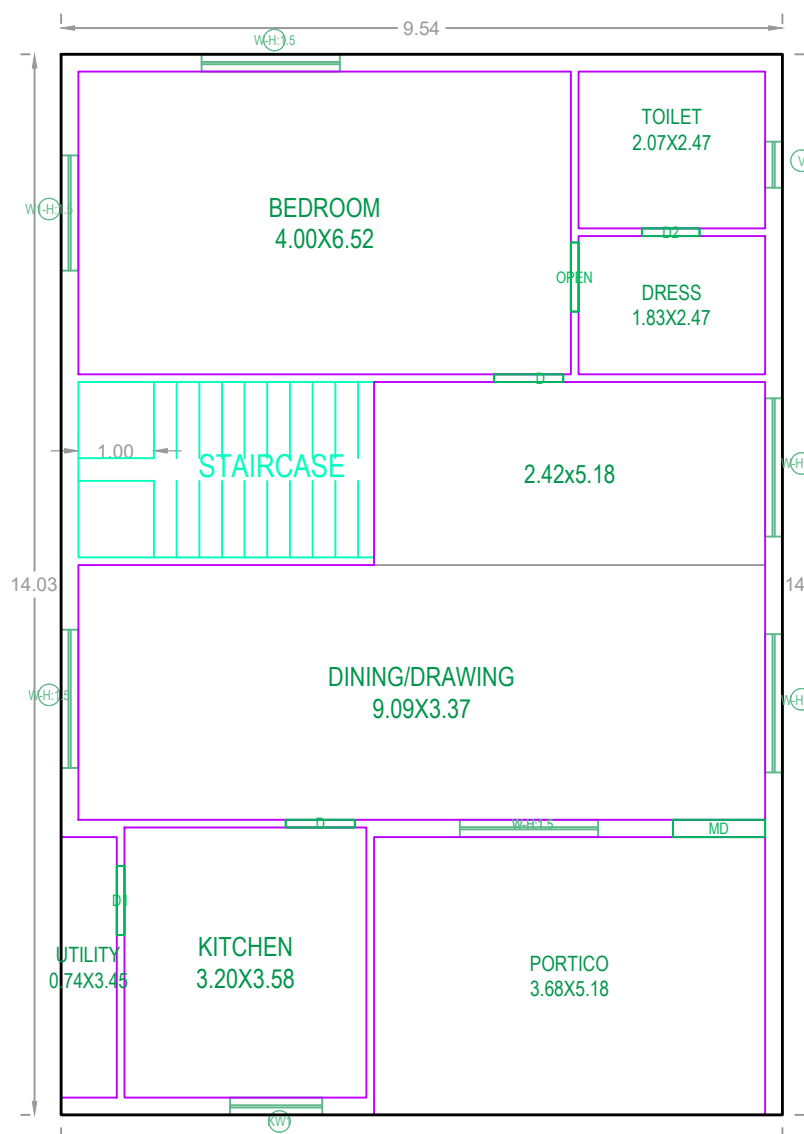


GROUND FLOOR PLAN
(SCALE=1:100)

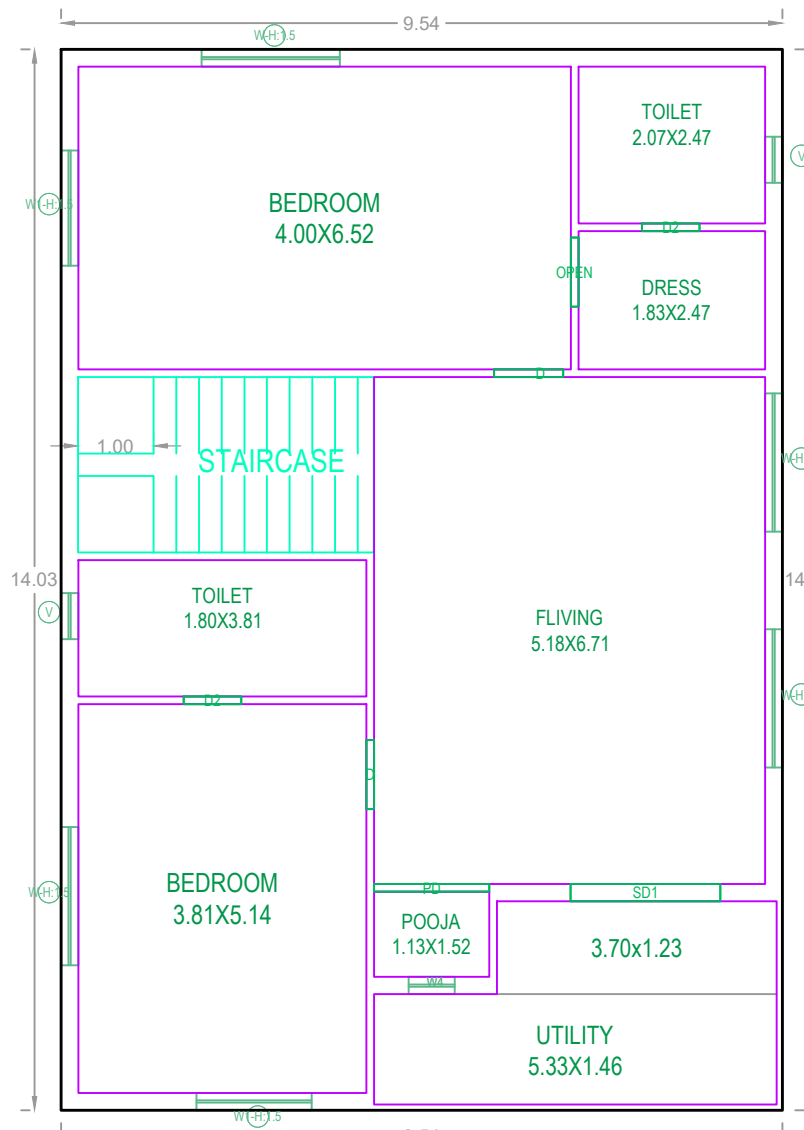


FIRST FLOOR PLAN
(SCALE=1:100)

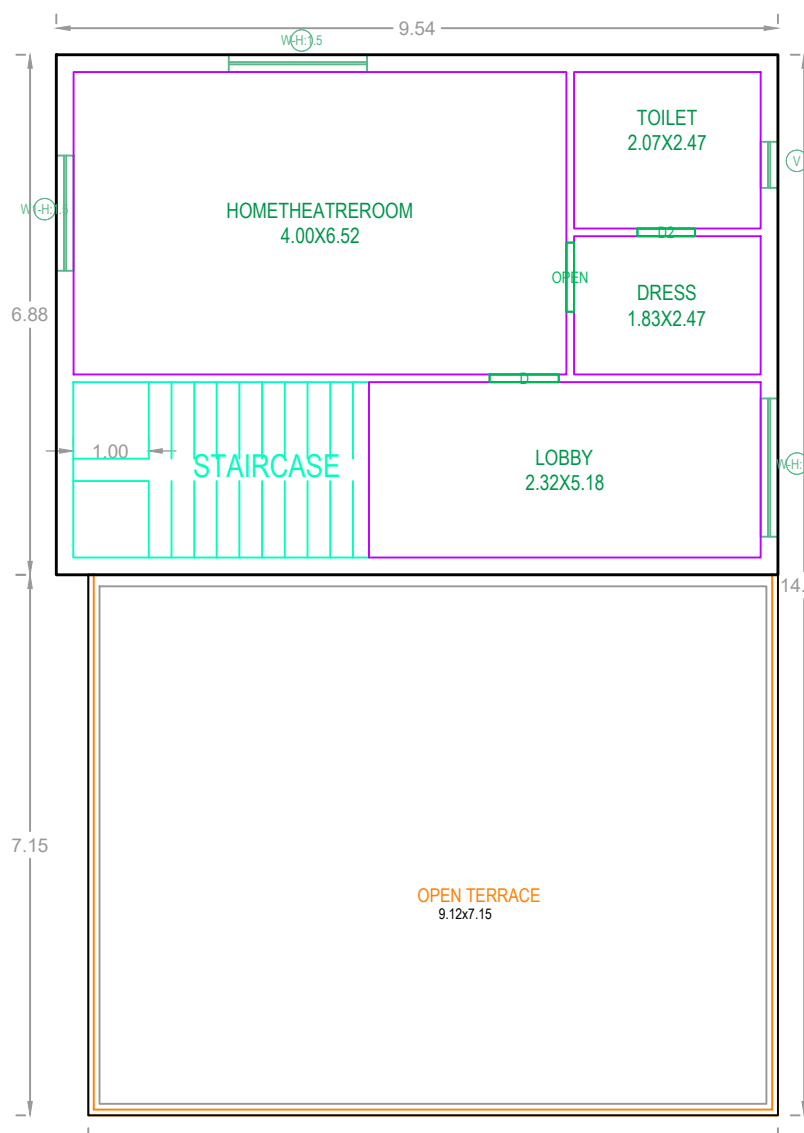

SECOND FLOOR PLAN
(SCALE=1:100)

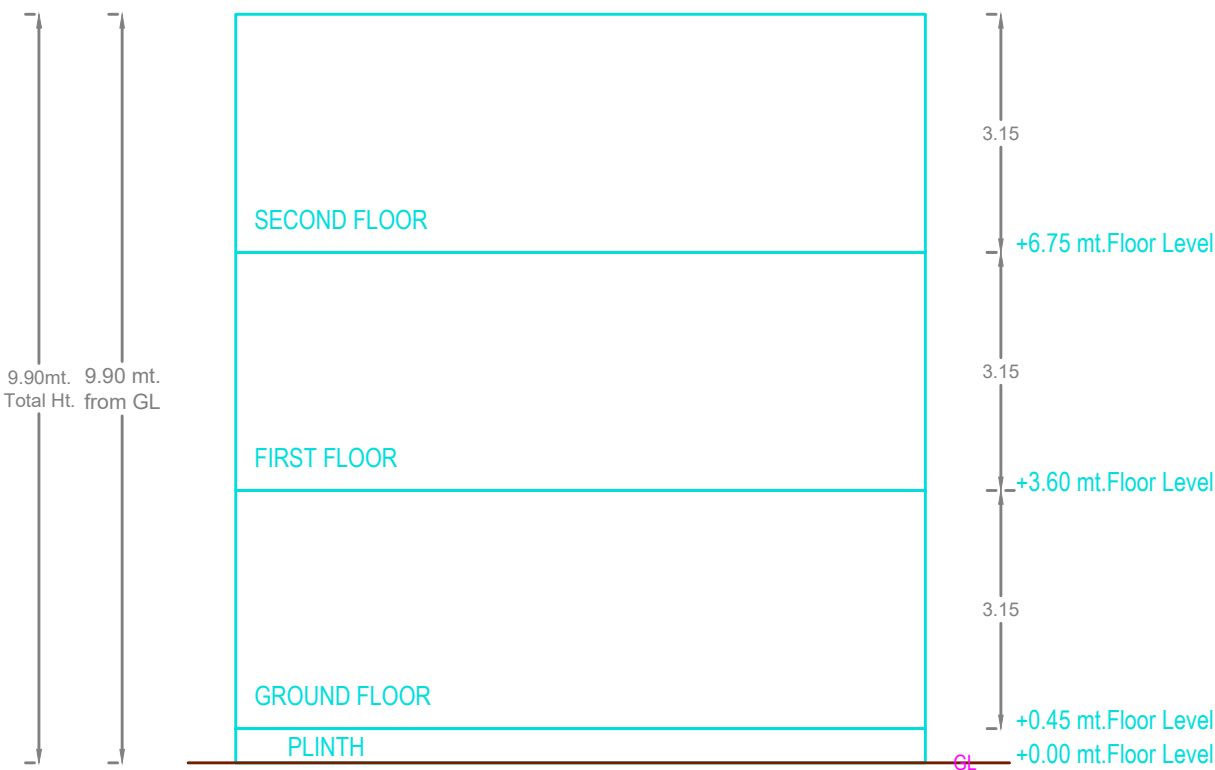

SECTION AT 'A-A'

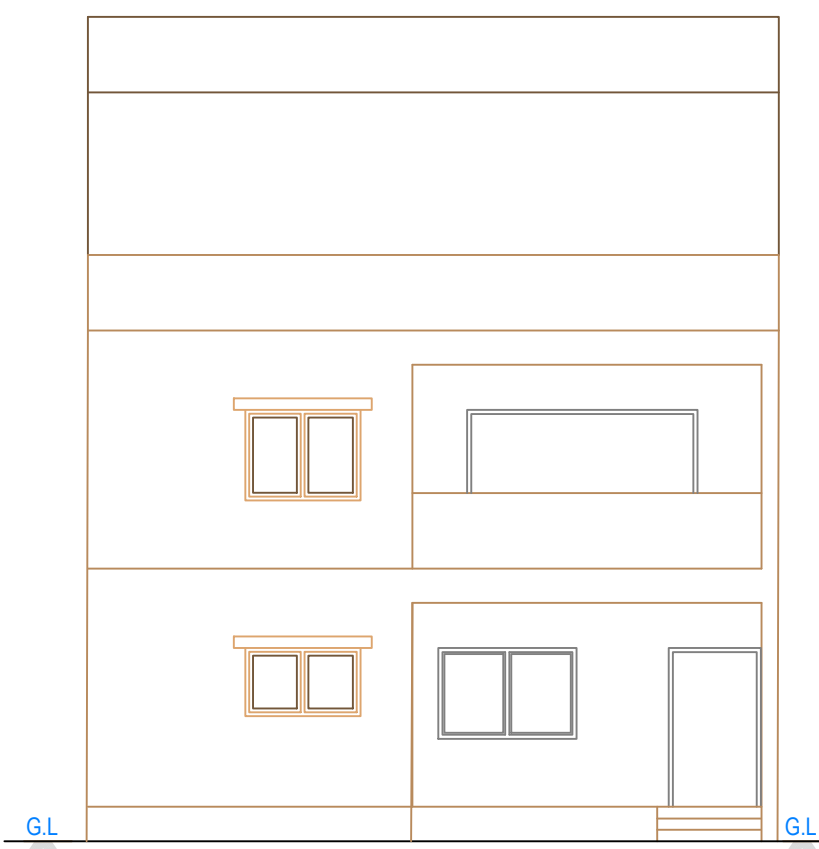

Elevation1

BUILDING - EAST (47)			
FLOOR NAME	TOTAL BUA	NET BUA RES.	TNMTS.
GROUND FLOOR	133.89	133.89	01
FIRST FLOOR	133.89	133.89	00
SECOND FLOOR	66.67	66.67	00
TOTAL	333.45	333.45	01
TOTAL NO OF BLDG	1		
TOTAL	333.45	333.45	01

SCHEDULE OF JOINERY



BUILDING NAME	NAME	L X H	NOS
EAST (47)	D2	0.76 X 2.10	04
EAST (47)	OPEN	0.91 X 2.10	03
EAST (47)	MD	1.22 X 2.10	01
EAST (47)	PD	1.52 X 2.10	01
EAST (47)	SD1	1.98 X 2.10	01

SCHEDULE OF JOINERY

BUILDING NAME	NAME	L X H	NOS
EAST (47)	V	0.61 X 0.90	03
EAST (47)	V	0.61 X 1.20	01
EAST (47)	KW1	1.22 X 1.20	01
EAST (47)	W1	1.52 X 1.50	04
EAST (47)	W	1.83 X 1.50	11

Project Title : PLAN SHOWING THE PROPOSED LAYOUT WITH HOUSING UNDER GATED COMMUNITY(WITH COMPOUND WALL) ,PROJECT NAME AS "GREATER INFRA'S C.S. RAO GREEN VALLEY" IN SURVEY NO'S - 82, SITUATED AT BOLLARAM VILLAGE, JINNARAM MANDAL,, SANGAREDDY DISTRICT, T.S. BELONGING TO :


- Smt. C.KANAKA DURGA RAO @C.DURGARAO, W/O. (Late) C.S.RAO.
 - SRI. C. KRISHNA RAO, S/O. (Late) C.S.RAO.
- IT'S D.A.G.P.A. HOLDERS
M/S. GREATER INFRA PROJECTS PRIVATE LIMITED,
represented by its Director's
- MANNE. RAVI S/O. M.NARASIMHA RAO. & OTHERS

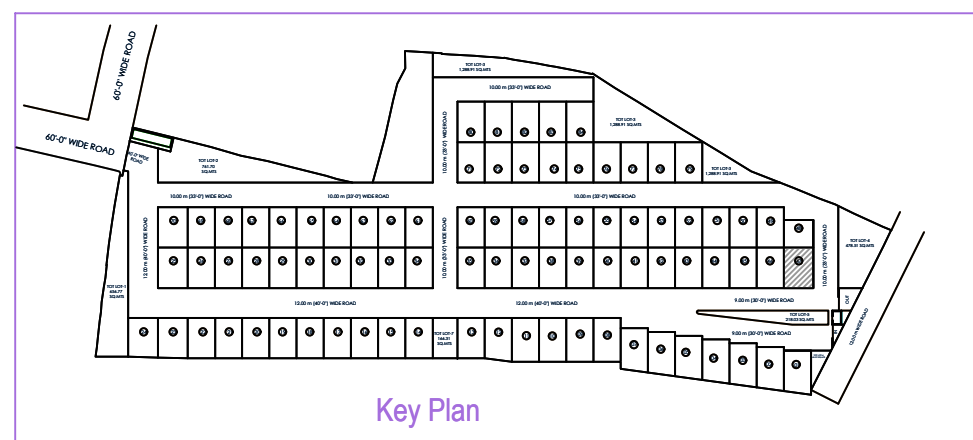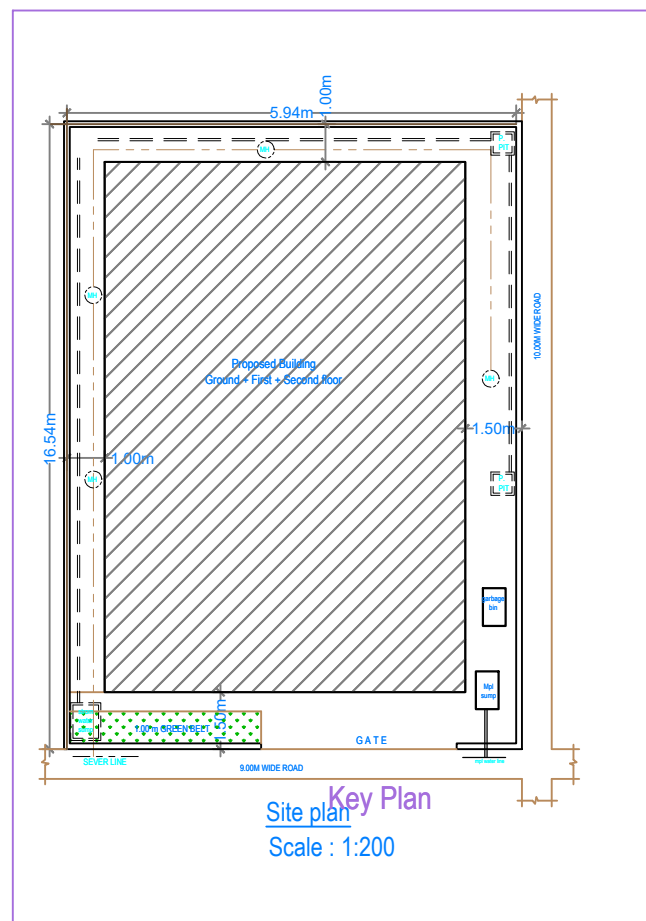


Project Title	
PLAN SHOWING THE PROPOSED	Residential
PLOT NO.	
SURVEY NO.	
SITUATED AT	
BELONGING TO : Mr./Ms./Mrs	
REP BY : VVS NARAYANA	
LICENCE NO. : CA201360315	APPROVAL NO. :
DATE : 25-05-2022	SHEET NO. : 21 / 23
Building Plan Details	INWARD NO. : TS/033835/2022




OWNER'S NAME AND SIGNATURE
BUILDERS NAME AND SIGNATURE
ARCHITECT'S NAME AND SIGNATURE
STRUCTURAL ENGINEER'S NAME AND SIGNATURE

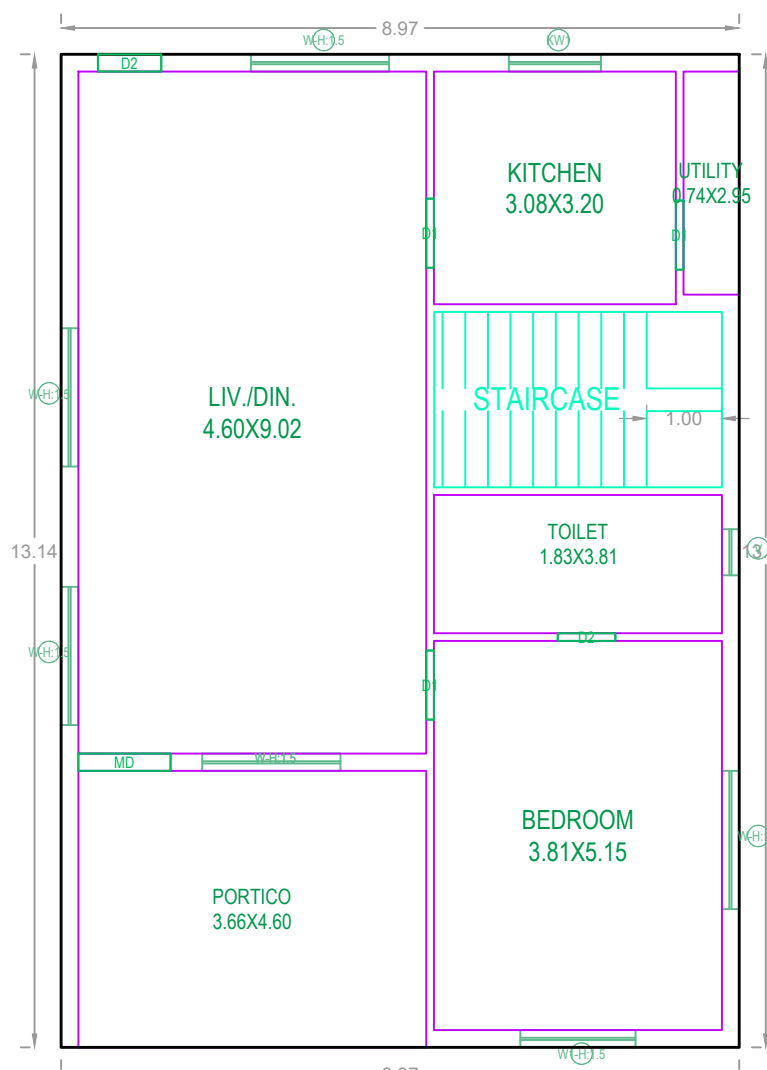


GROUND FLOOR PLAN
(SCALE=1:100)

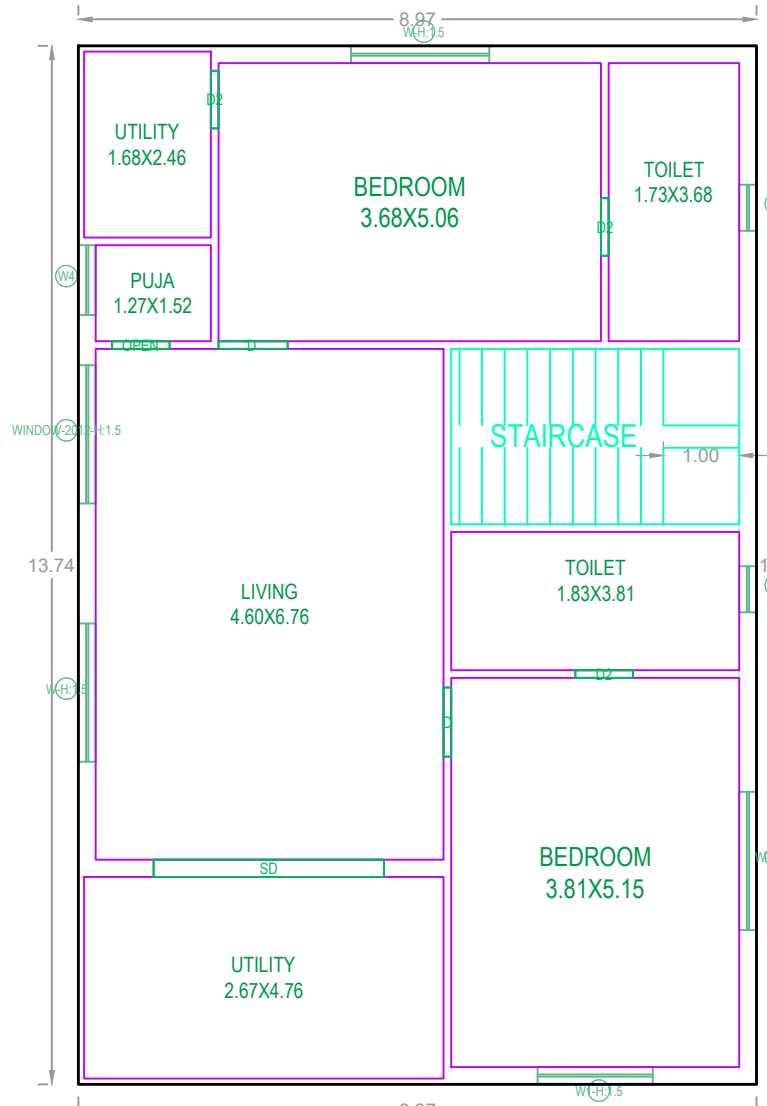


FIRST FLOOR PLAN
(SCALE=1:100)

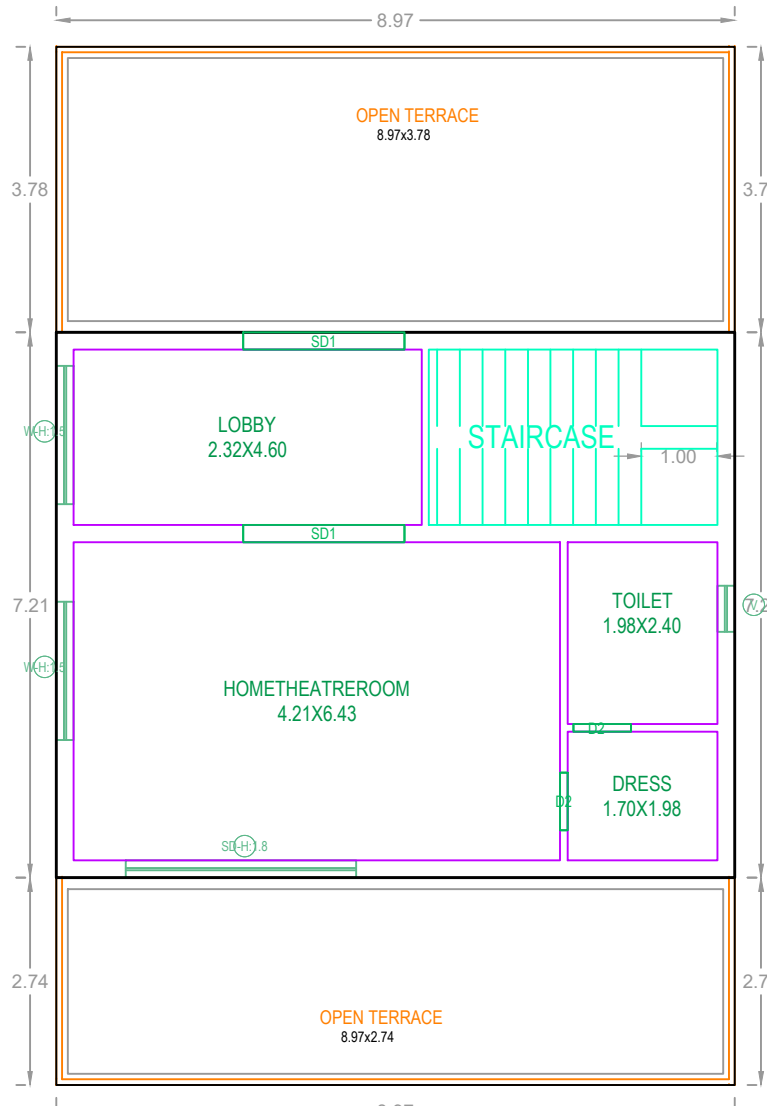

SECOND FLOOR PLAN
(SCALE=1:100)

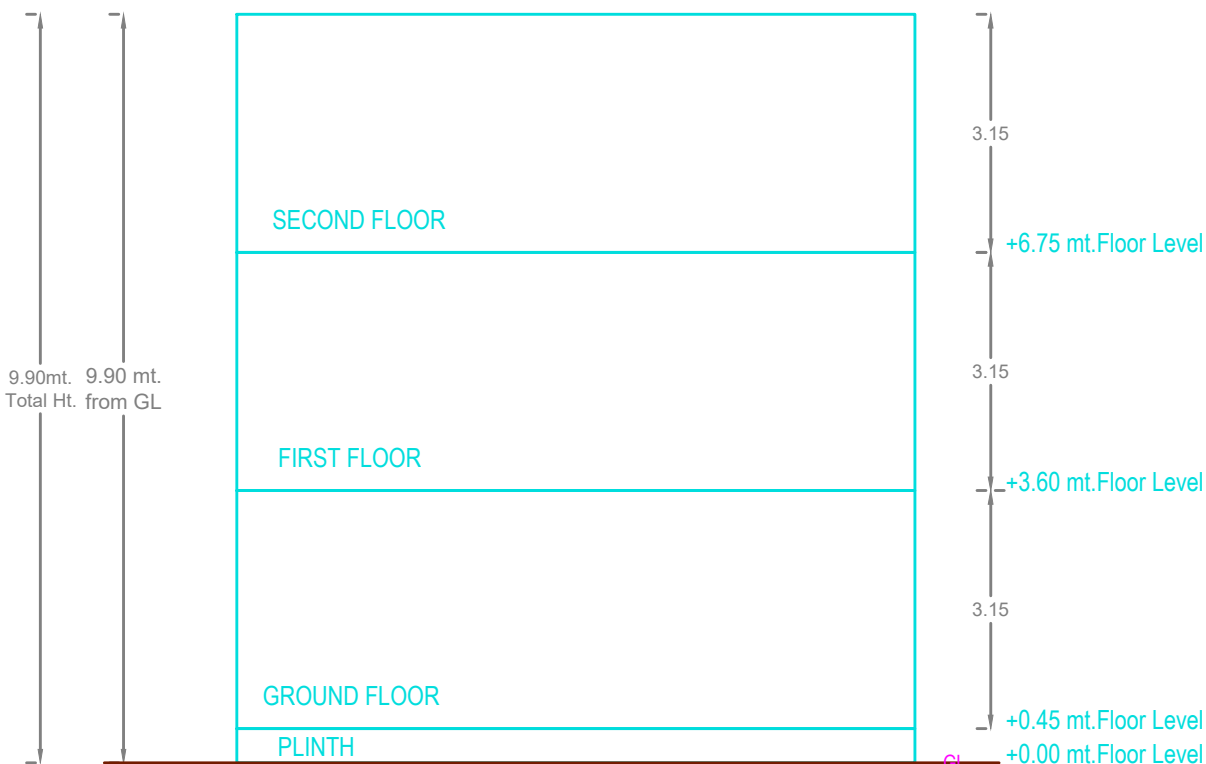

SECTION AT 'A-A'

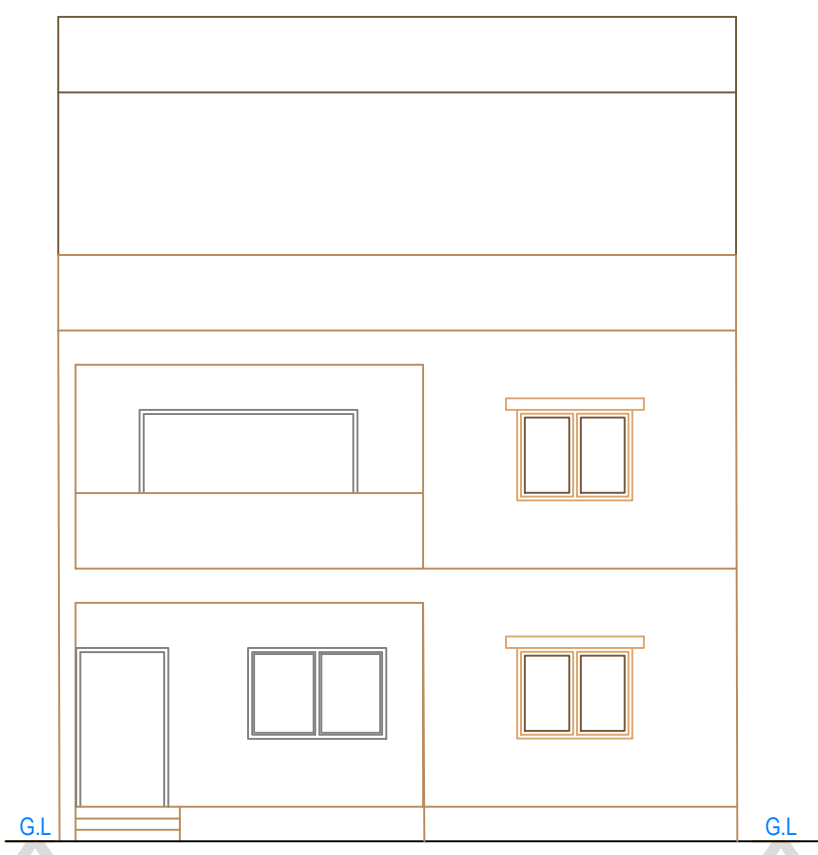



Elevation1

Project Title :PLAN SHOWING THE PROPOSED LAYOUT WITH HOUSING UNDER GATED COMMUNITY(WITH COMPOUND WALL) ,PROJECT NAME AS "GREATER INFRA'S C.S. RAO GREEN VALLEY" IN SURVEY NO'S - 82, SITUATED AT BOLLARAM VILLAGE, JINNARAM MANDAL,, SANGAREDDY DISTRICT, T.S.
BELONGING TO :

1. Smt. C.KANAKA DURGA RAO @C.DURGARAO, W/O. (Late) C.S.RAO.
2. SRI. C. KRISHNA RAO, S/O. (Late) C.S.RAO.

IT'S D.A.G.P.A. HOLDERS
M/S. GREATER INFRA PROJECTS PRIVATE LIMITED,
represented by its Director's

1. MANNE. RAVI S/O. M.NARASIMHA RAO. & OTHERS

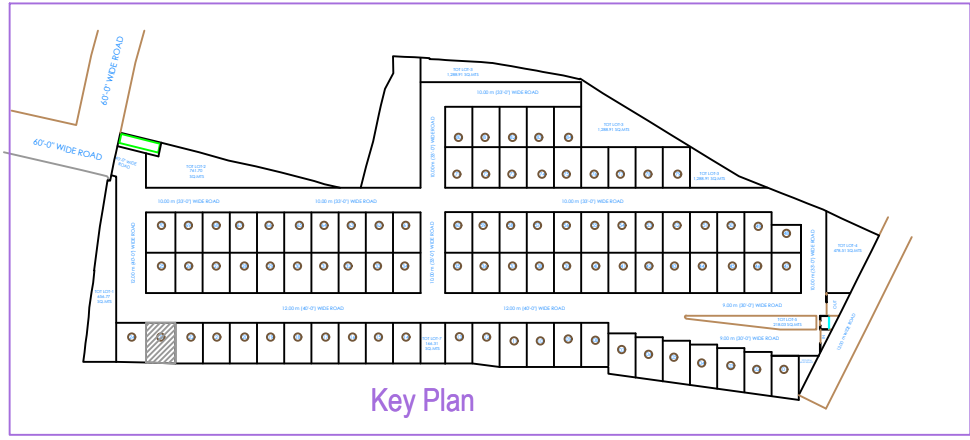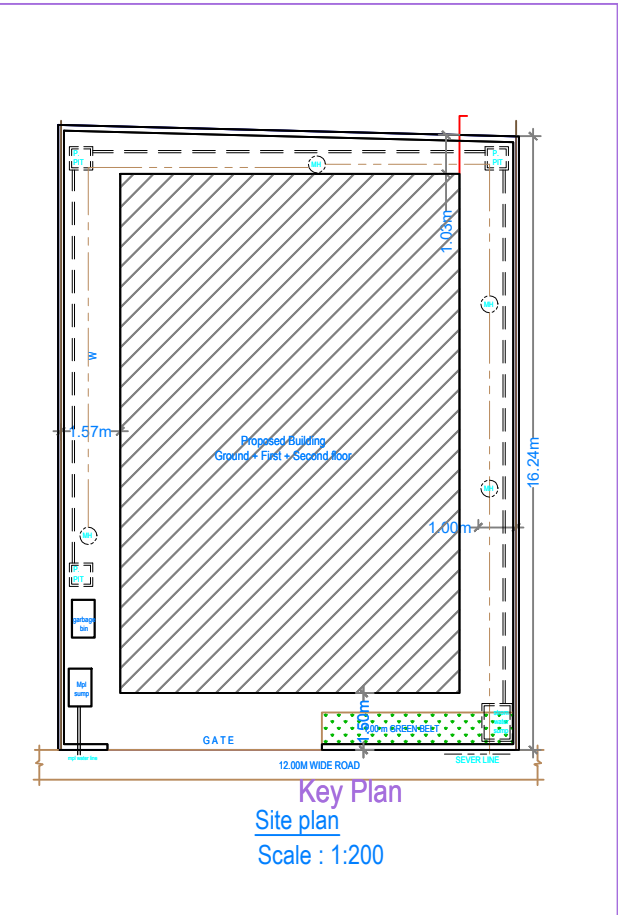

BUILDING :WEST (23)

FLOOR NAME	TOTAL BUA	NET BUA RES.	TNMTS.
GROUND FLOOR	117.85	117.85	01
FIRST FLOOR	123.23	123.23	00
SECOND FLOOR	64.72	64.72	00
TOTAL	305.80	305.80	01
TOTAL NO OF BLDG	1		
TOTAL	305.80	305.80	01

SCHEDULE OF JOINERY

BUILDING NAME	NAME	L X H	NOS
WEST (23)	D2	0.76 X 2.10	06
WEST (23)	D2	0.94 X 2.10	01
WEST (23)	D	0.91 X 2.10	02
WEST (23)	MD	1.22 X 2.10	01
WEST (23)	SD1	2.13 X 2.10	02
WEST (23)	SD	3.05 X 2.10	01

SCHEDULE OF JOINERY


BUILDING NAME	NAME	L X H	NOS
WEST (23)	V	0.61 X 0.90	04
WEST (23)	W4	0.92 X 0.90	01
WEST (23)	KW1	1.22 X 1.20	01
WEST (23)	W1	1.52 X 1.50	02
WEST (23)	W	1.83 X 1.50	10
WEST (23)	SD	3.05 X 2.10	01

Project Title	
PLAN SHOWING THE PROPOSED	Residential
PLOT NO.	
SURVEY NO.	
SITUATED AT	
BELONGING TO : Mr./Ms./Mrs	
REP BY : VVS NARAYANA	
LICENCE NO. : CA201360315	APPROVAL NO. :
DATE : 25-05-2022	SHEET NO. : 20 / 23
Building Plan Details	INWARD NO. : TS/033835/2022




OWNER'S NAME AND SIGNATURE
BUILDER'S NAME AND SIGNATURE
ARCHITECT'S NAME AND SIGNATURE
STRUCTURAL ENGINEER'S NAME AND SIGNATURE


Note: All dimensions are in meters.

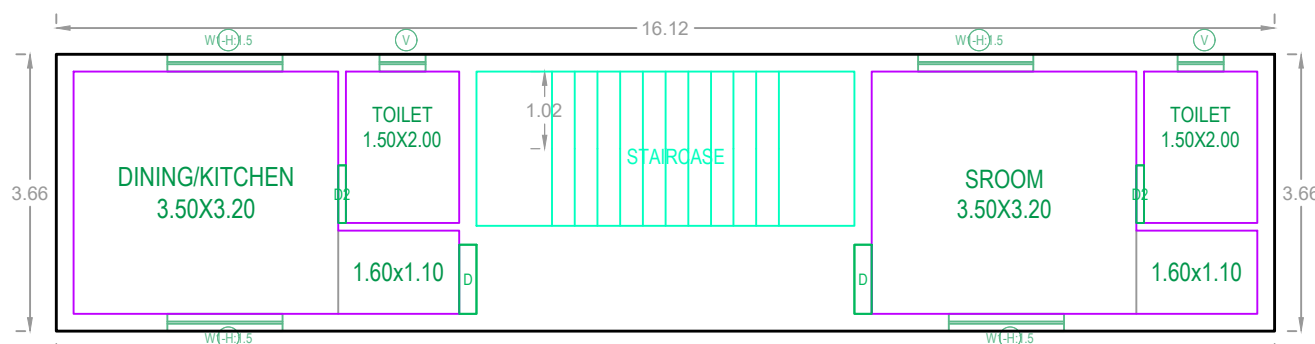


GROUND FLOOR PLAN (SCALE=1:100)

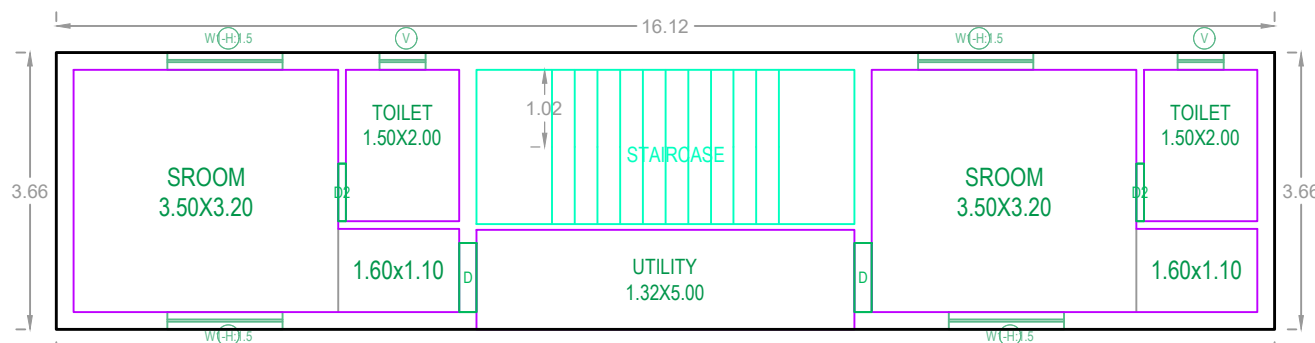




FIRST FLOOR PLAN (SCALE=1:100)

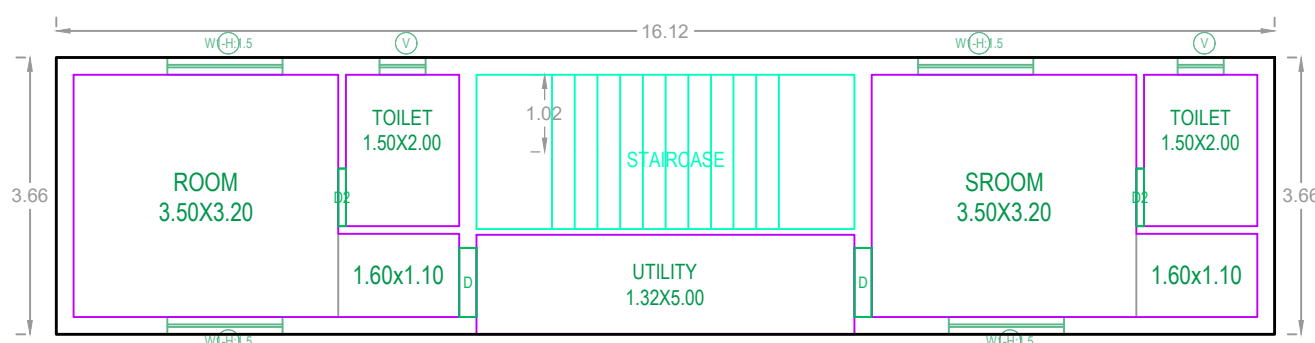

SECOND FLOOR PLAN (SCALE=1:100)

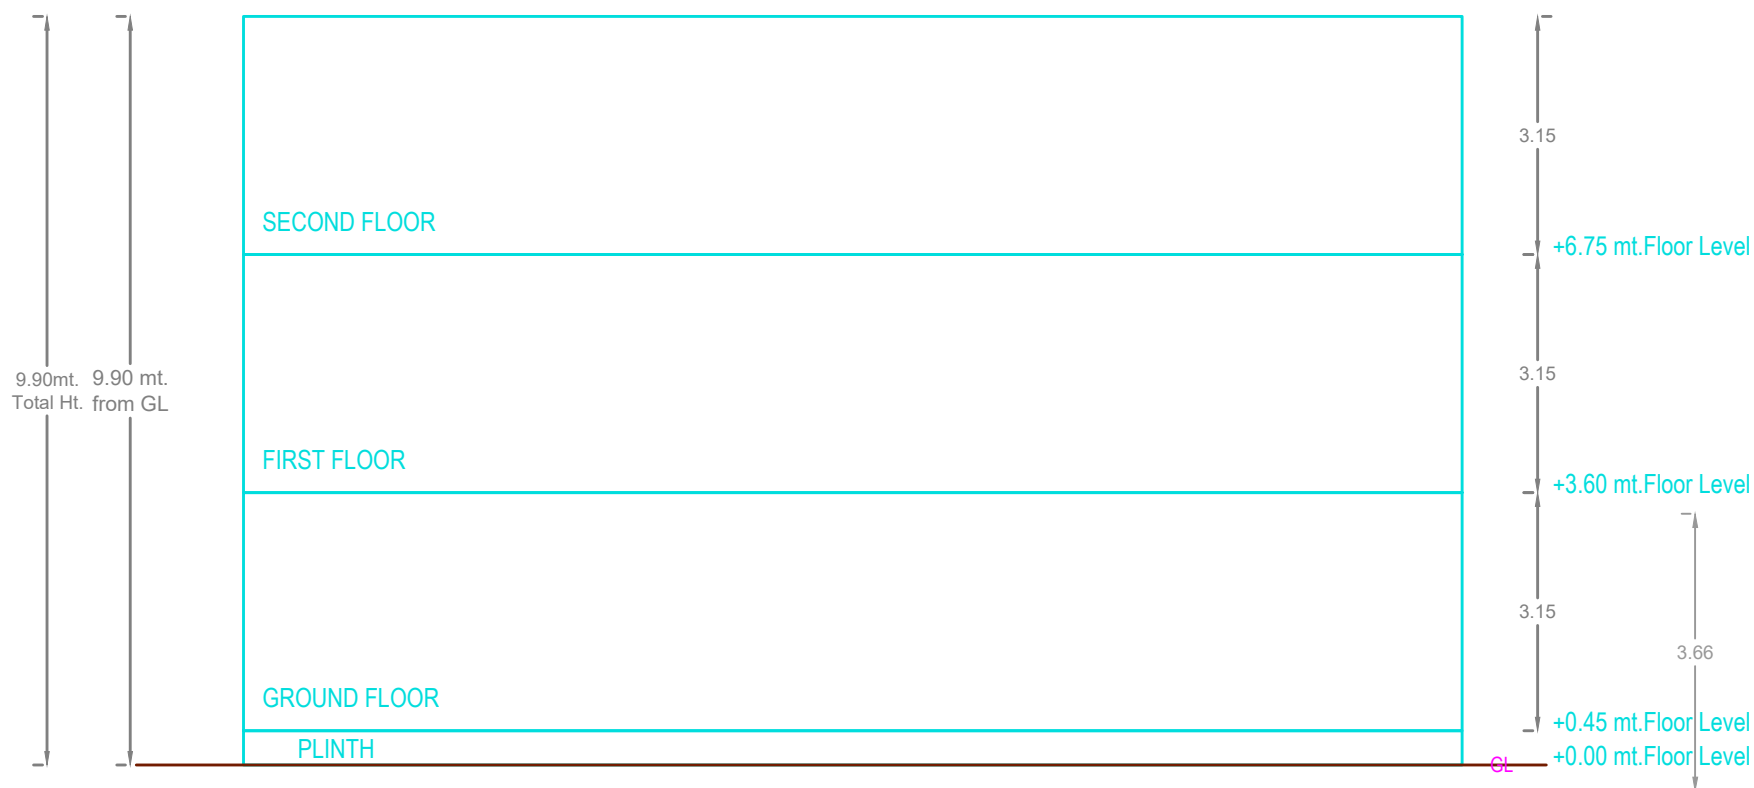

SECTION AT 'A-A'

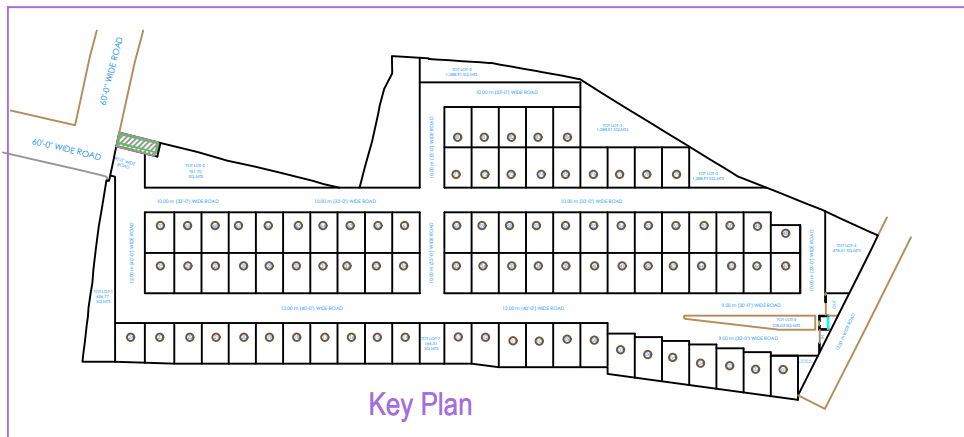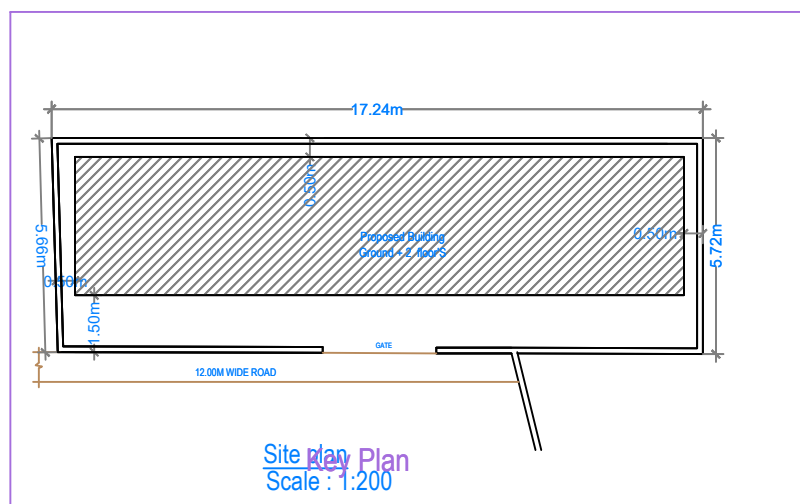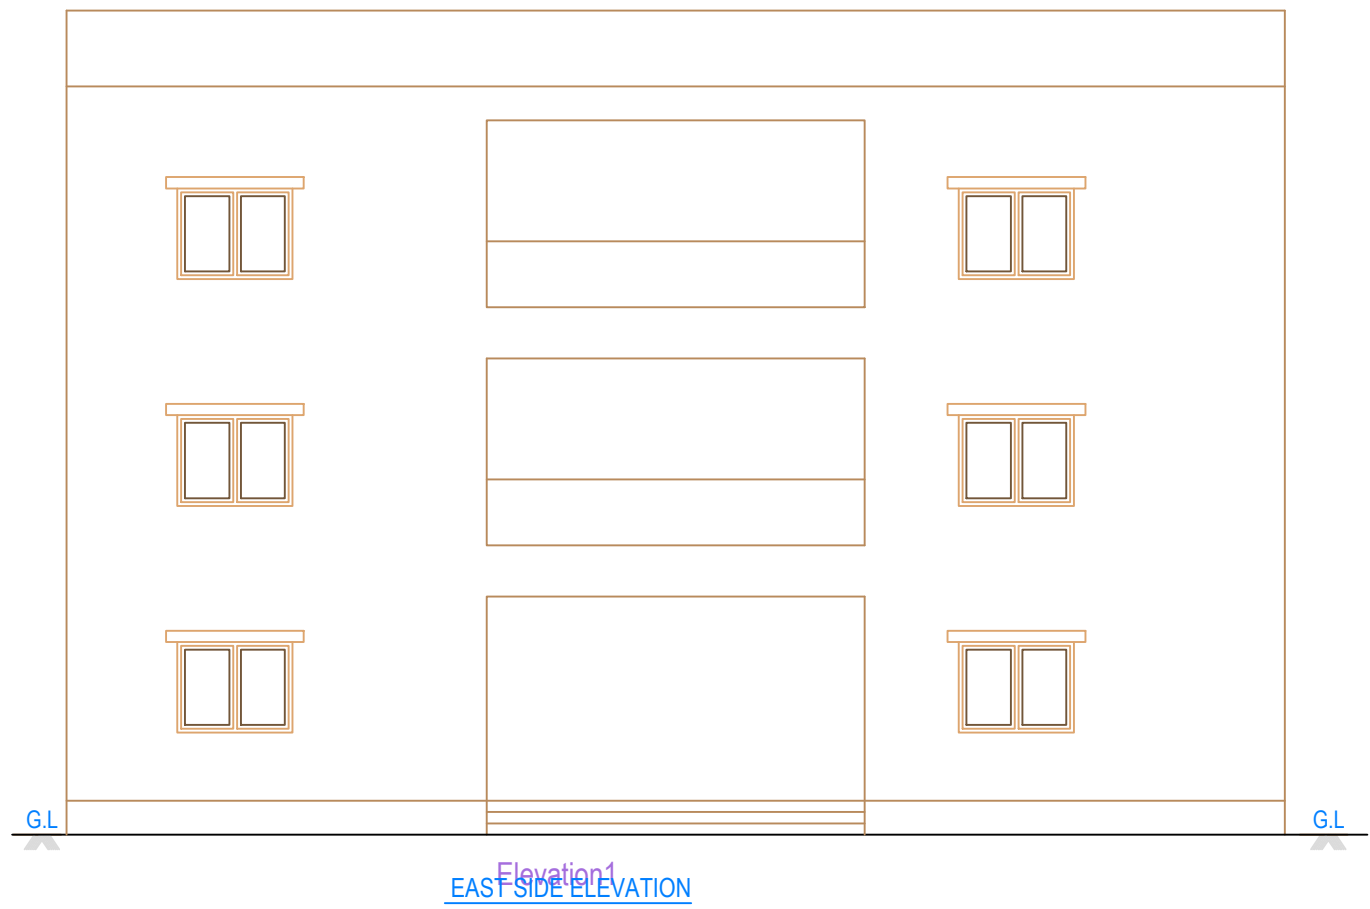

BUILDING -SERVANT (ROOMS)

FLOOR NAME	TOTAL BUA	NET BUA	TNMTS.
GROUND FLOOR	59.02	59.02	01
FIRST FLOOR	59.02	59.02	00
SECOND FLOOR	59.02	59.02	00
TOTAL	177.06	177.06	01
TOTAL NO OF BLDG	1		
TOTAL	177.06	177.06	01

SCHEDULE OF JOINERY

BUILDING NAME	NAME	L X H	NOS
SERVANT (ROOMS)	D2	0.76 X 2.10	06
SERVANT (ROOMS)	D	0.91 X 2.10	06

SCHEDULE OF JOINERY

BUILDING NAME	NAME	L X H	NOS
SERVANT (ROOMS)	V	0.61 X 1.20	06
SERVANT (ROOMS)	W1	1.52 X 1.50	12


Project Title :PLAN SHOWING THE PROPOSED LAYOUT WITH HOUSING UNDER GATED COMMUNITY(WITH COMPOUND WALL) ,PROJECT NAME AS "GREATER INFRA'S C.S. RAO GREEN VALLEY" IN SURVEY NO'S - 82, SITUATED AT BOLLARAM VILLAGE, JINNARAM MANDAL,, SANGAREDDY DISTRICT, T.S. BELONGING TO :

- Smt. C.KANAKA DURGA RAO @C.DURGARAO, W/O. (Late) C.S.RAO.
 - SRI. C. KRISHNA RAO, S/O. (Late) C.S.RAO.
- IT'S D.A.G.P.A. HOLDERS
M/S. GREATER INFRA PROJECTS PRIVATE LIMITED,
represented by its Director's
- MANNE. RAVI S/O. M.NARASIMHA RAO. & OTHERS


Project Title	
PLAN SHOWING THE PROPOSED	Residential
PLOT NO.	
SURVEY NO.	
SITUATED AT	
BELONGING TO : Mr./Ms./Mrs	
REP BY :	
VVS NARAYANA	
LICENCE NO. : CA201360315	APPROVAL NO.:
DATE : 25-05-2022	SHEET NO. : 22 / 23
Building Plan Details	INWARD NO. : TS/033835/2022




OWNERS NAME AND SIGNATURE
BUILDERS NAME AND SIGNATURE
ARCHITECTS NAME AND SIGNATURE
STRUCTURAL ENGINEER'S NAME AND SIGNATURE

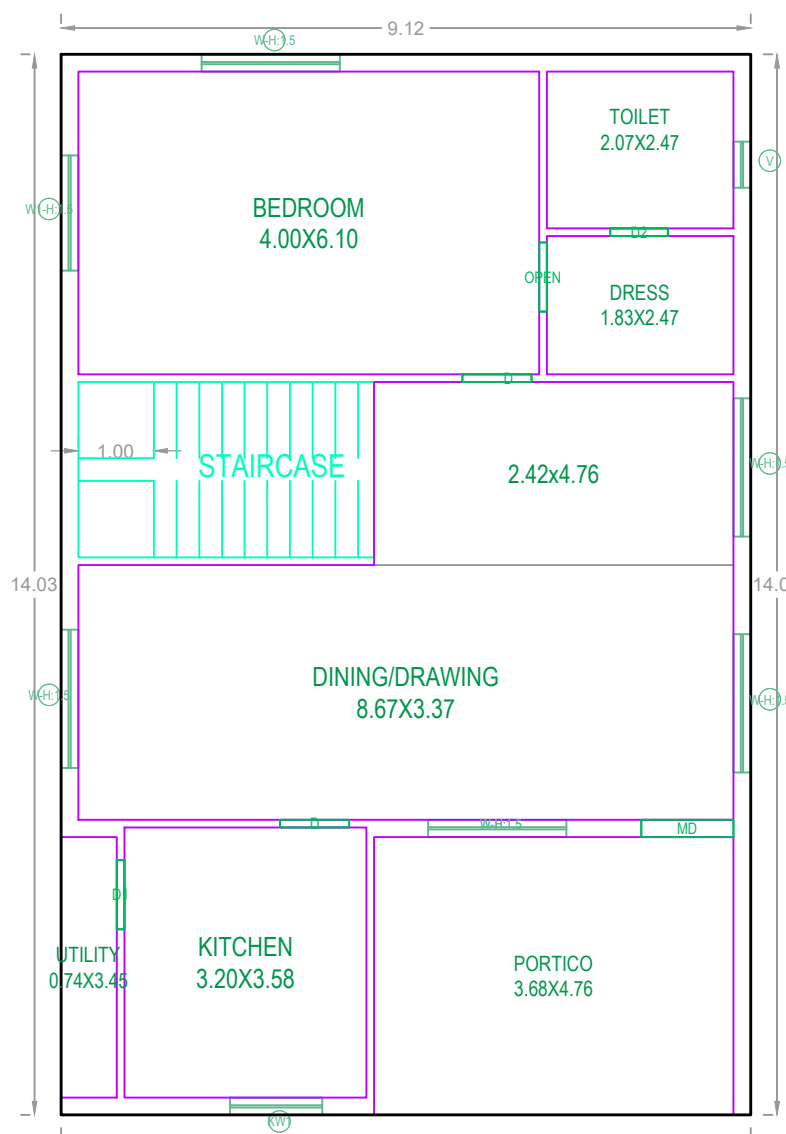


GROUND FLOOR PLAN
(SCALE=1:100)

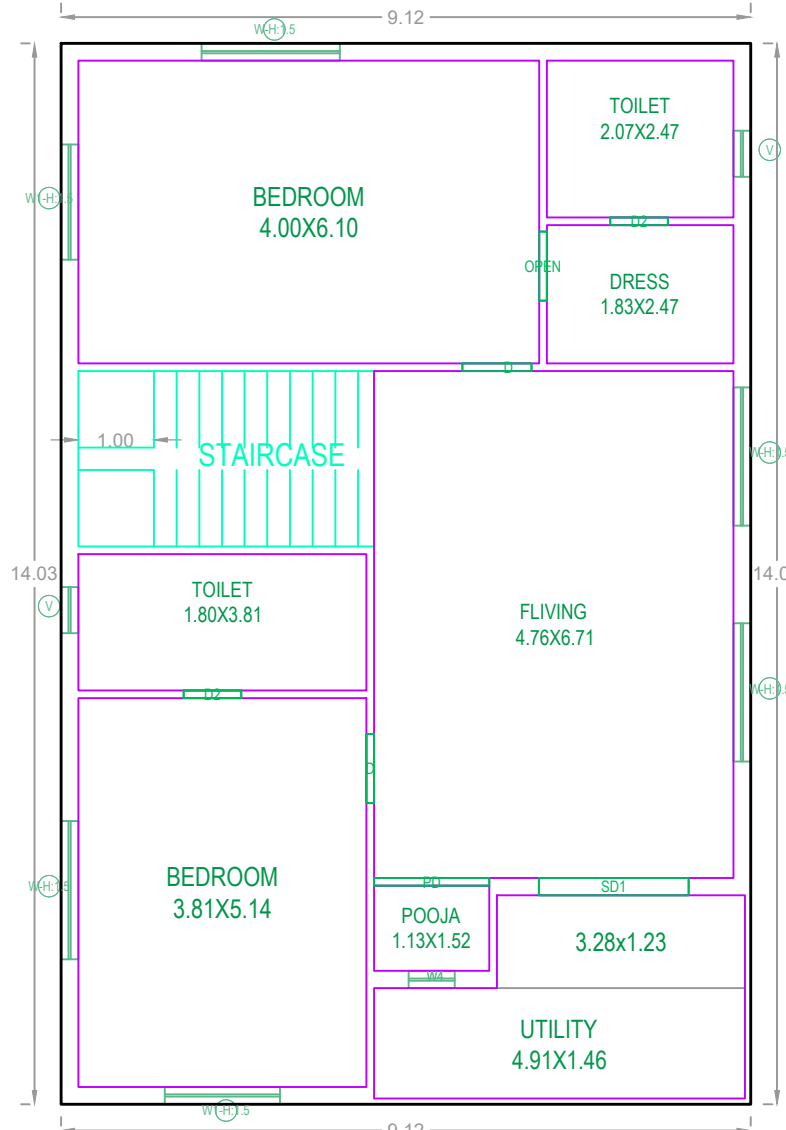

FIRST FLOOR PLAN
(SCALE=1:100)

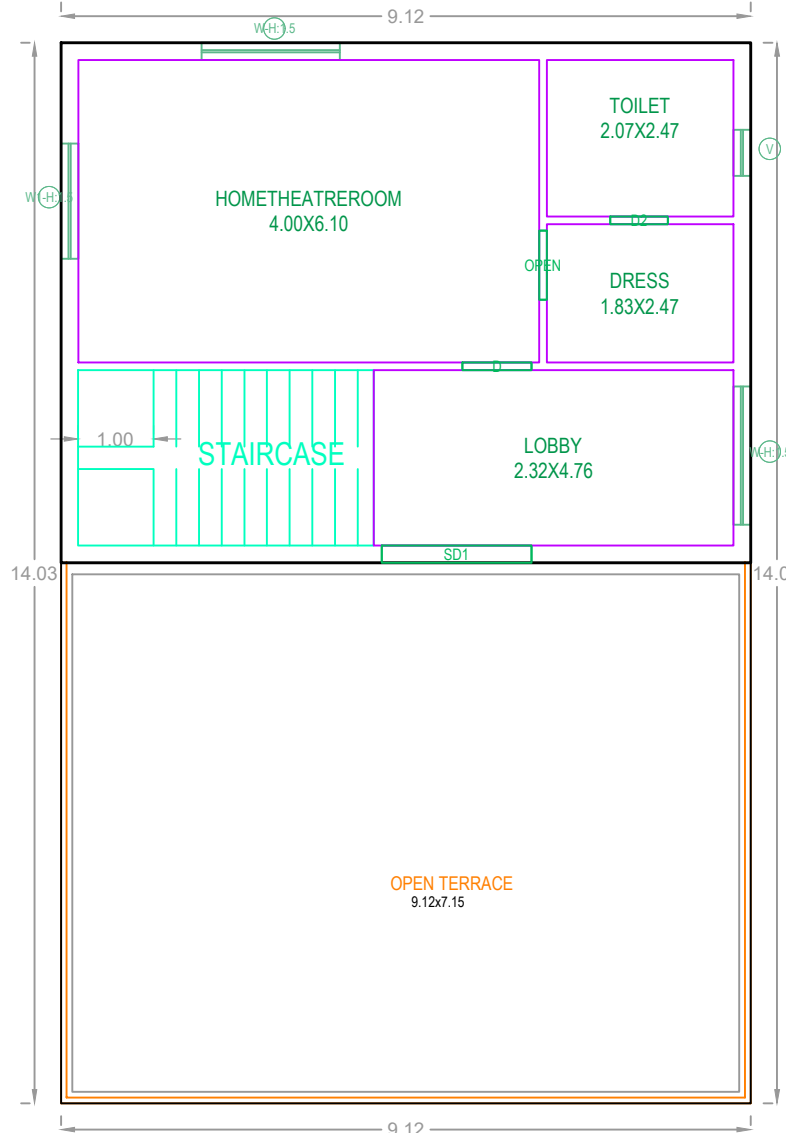

SECOND FLOOR PLAN
(SCALE=1:100)

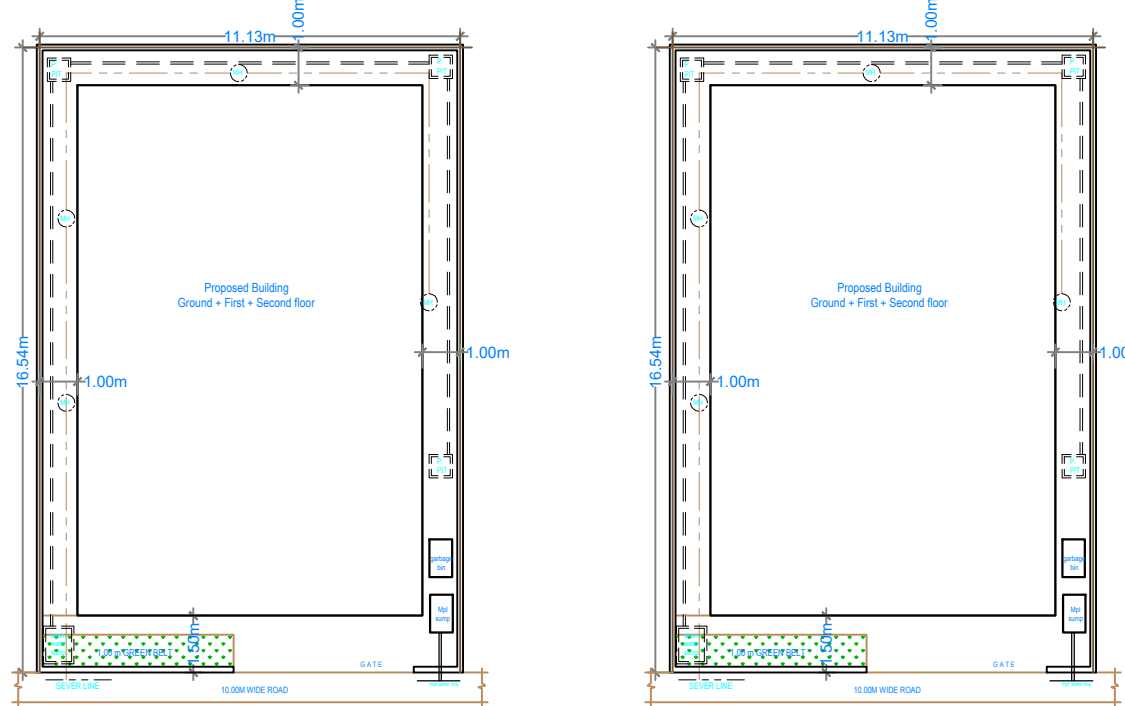


BUILDING - EAST (72 TO 79)			
FLOOR NAME	TOTAL BUA	NET BUA RES.	TNMTS.
GROUND FLOOR	128.00	128.00	01
FIRST FLOOR	128.00	128.00	00
SECOND FLOOR	62.78	62.78	00
TOTAL	318.78	318.78	01
TOTAL NO OF BLDG	8		
TOTAL	2550.24	2550.24	08

SCHEDULE OF JOINERY


BUILDING NAME	NAME	L X H	NOS
EAST (72 TO 79)	D2	0.76 X 2.10	04
	OPEN	0.91 X 2.10	03
	MD	1.22 X 2.10	01
	PD	1.52 X 2.10	01
	SD1	1.98 X 2.10	02

SCHEDULE OF JOINERY


BUILDING NAME	NAME	L X H	NOS
EAST (72 TO 79)	V	0.61 X 0.90	03
	V	0.61 X 1.20	01
	KW1	1.22 X 1.20	01
	W1	1.52 X 1.50	04
	W	1.83 X 1.50	11

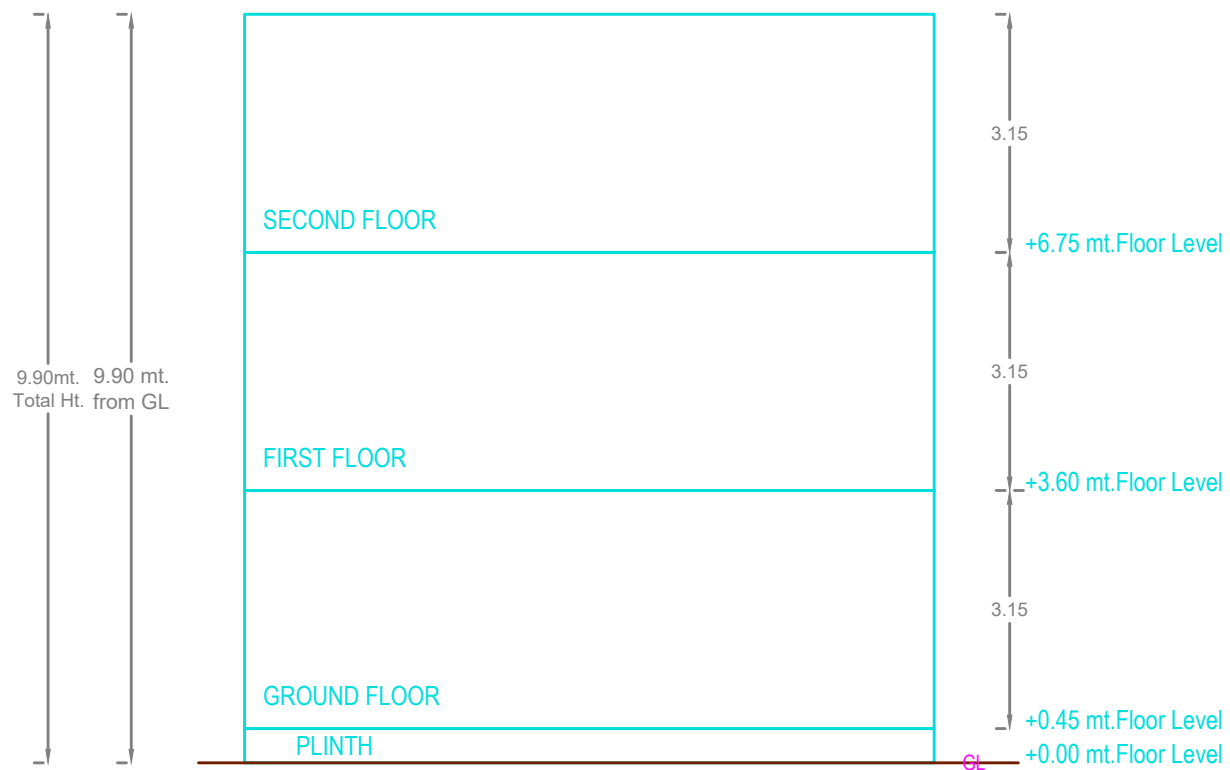

SECTION AT 'A-A'

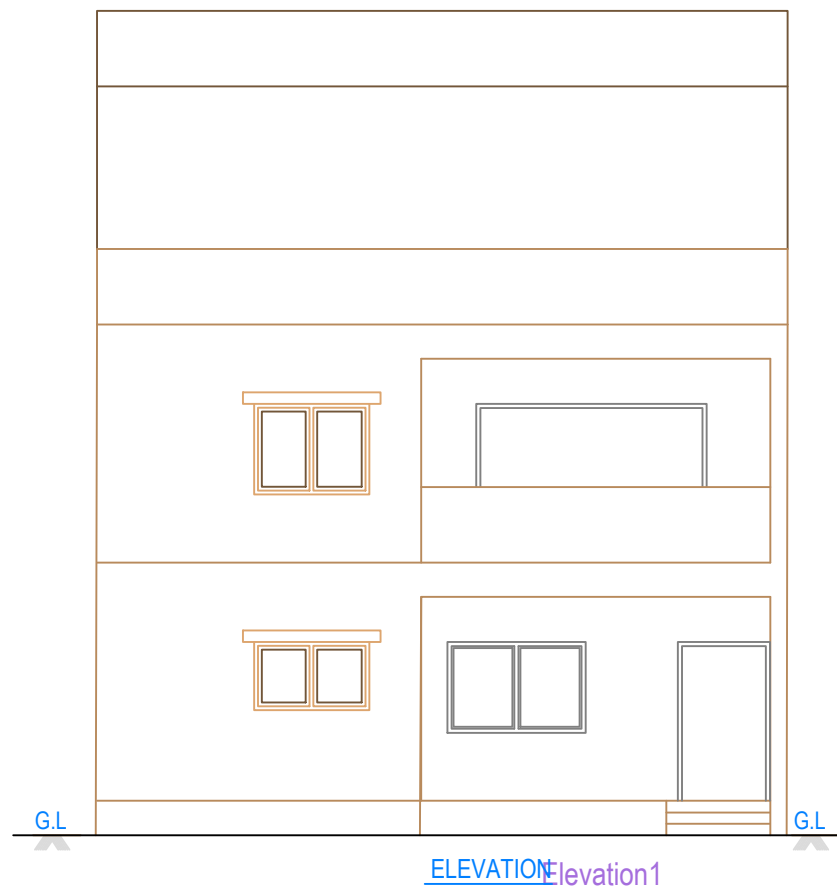

ELEVATION

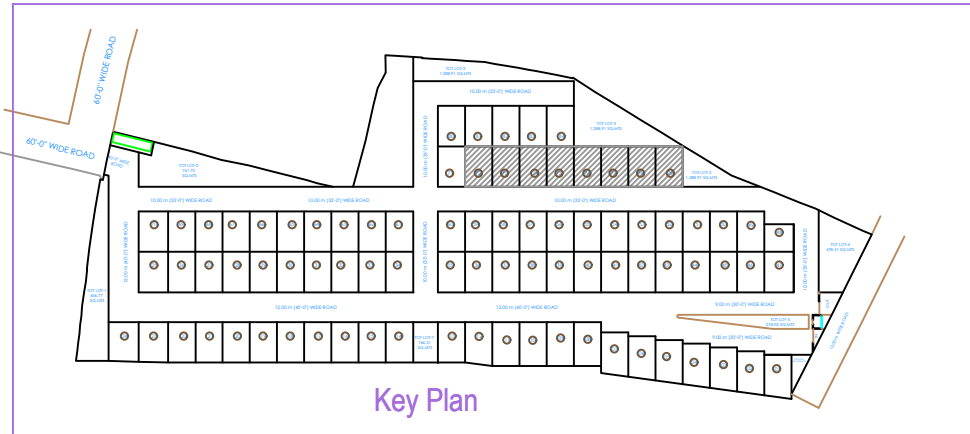

Key Plan

Project Title :PLAN SHOWING THE PROPOSED LAYOUT WITH HOUSING UNDER GATED COMMUNITY(WITH COMPOUND WALL) ,PROJECT NAME AS "GREATER INFRA'S C.S. RAO GREEN VALLEY" IN SURVEY NO'S - 82, SITUATED AT BOLLARAM VILLAGE, JINNARAM MANDAL,, SANGAREDDY DISTRICT, T.S.

BELONGING TO :

- Smt. C.KANAKA DURGA RAO @C.DURGARAO, W/O. (Late) C.S.RAO.
- SRI. C. KRISHNA RAO, S/O. (Late) C.S.RAO.

IT'S D.A.G.P.A. HOLDERS




M/S. GREATER INFRA PROJECTS PRIVATE LIMITED, represented by its Director's

- MANNE. RAVI S/O. M.NARASIMHA RAO. & OTHERS

Project Title	
PLAN SHOWING THE PROPOSED	Residential
PLOT NO.	
SURVEY NO.	
SITUATED AT	
BELONGING TO : Mr./Ms./Mrs	
REP BY :	VVS NARAYANA
LICENCE NO. : CA201360315	APPROVAL NO. :
DATE : 25-05-2022	SHEET NO. : 11 / 23
Building Plan Details	INWARD NO. : TS/033835/2022



OWNERS NAME AND SIGNATURE
BUILDERS NAME AND SIGNATURE
ARCHITECTS NAME AND SIGNATURE
STRUCTURAL ENGINEER'S NAME AND SIGNATURE

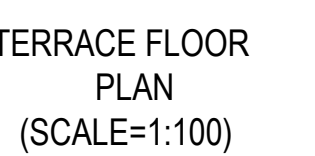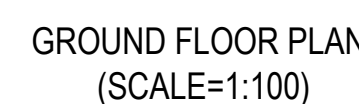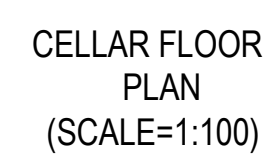

BUILDING A (AMENITIES)								
FLOOR NAME	TOTAL BUA	DEDUCTIONS			NET BUA COMM.	PARKING AREA	NO OF STACK	NET PARKING
		VSHAFT	VOID	ACCES.				
CELLAR FLOOR	652.53	16.80	0.00	0.00	0.00	635.70	1	635.70
GROUND FLOOR	384.74	0.00	0.00	0.00	384.74	0	0	
FIRST FLOOR	467.46	0.00	21.48	0.00	445.98	0	0	0.00
SECOND FLOOR	467.43	0.00	0.00	0.00	467.43	0.00	0	0.00
TERRACE FLOOR	144.11	0.00	0.00	140.79	0.00	0.00	0	0.00
TOTAL	2116.27	16.80	21.48	140.79	1286.14	635.70		635.70
TOTAL NO OF BLDG	1							
TOTAL	2116.27	16.80	21.48	140.79	1286.14	635.70		635.70

SCHEDULE OF JOINERY			
BUILDING NAME	NM	L X H	NOS
A (AMENITIES)	D2	0.76 X 2.10	02
A (AMENITIES)	D1	0.91 X 2.10	07
A (AMENITIES)	D5	1.52 X 2.10	03
A (AMENITIES)	D6	1.83 X 2.10	01



Project Title : PLAN SHOWING THE PROPOSED LAYOUT WITH HOUSING UNDER GATED COMMUNITY(WITH COMPOUND WALL), PROJECT NAME AS "GREATER INFRA'S C.S. RAO GREEN VALLEY" IN SURVEY NO'S - 82, SITUATED AT BOLLARAM VILLAGE, JINNARAM MANDAL,, SANGAREDDY DISTRICT, T.S.
BELONGING TO :

1. Smt. C.KANAKA DURGA RAO @C.DURGARAO,
W/O. (Late) C.S.RAO.
 2. SRI. C. KRISHNA RAO,
S/O. (Late) C.S.RAO.
- IT'S D.A.G.P.A. HOLDERS
M/S. GREATER INFRA PROJECTS PRIVATE LIMITED,
represented by its Director's
1. MANNE. RAVI S/O. M.NARASIMHA RAO. & OTHERS

IT'S D.A.G.P.A. HOLDERS
M/S. GREATER INFRA PROJECTS PRIVATE LIMITED,
represented by its Director's

1. MANNE. RAVI S/O. M.NARASIMHA RAO. & OTHERS

Project Title	
PLAN SHOWING THE PROPOSED PLOT NO.	Residential
SURVEY NO.	
SITUATED AT	
BELONGING TO : Mr./Ms./Mrs	
REP BY :	VVS NARAYANA
LICENCE NO: CA/2013/60315	APPROVAL NO:
DATE : 25-05-2022	SHEET NO: 12
Building Plan Details	INWARD_NO.: TS


OWNER'S NAME AND SIGNATURE

BUILDER'S NAME AND SIGNATURE


ARCHITECT'S NAME AND SIGNATURE

STRUCTURAL ENGINEER'S NAME AND SIGNATURE


Note: All dimensions are in meters.

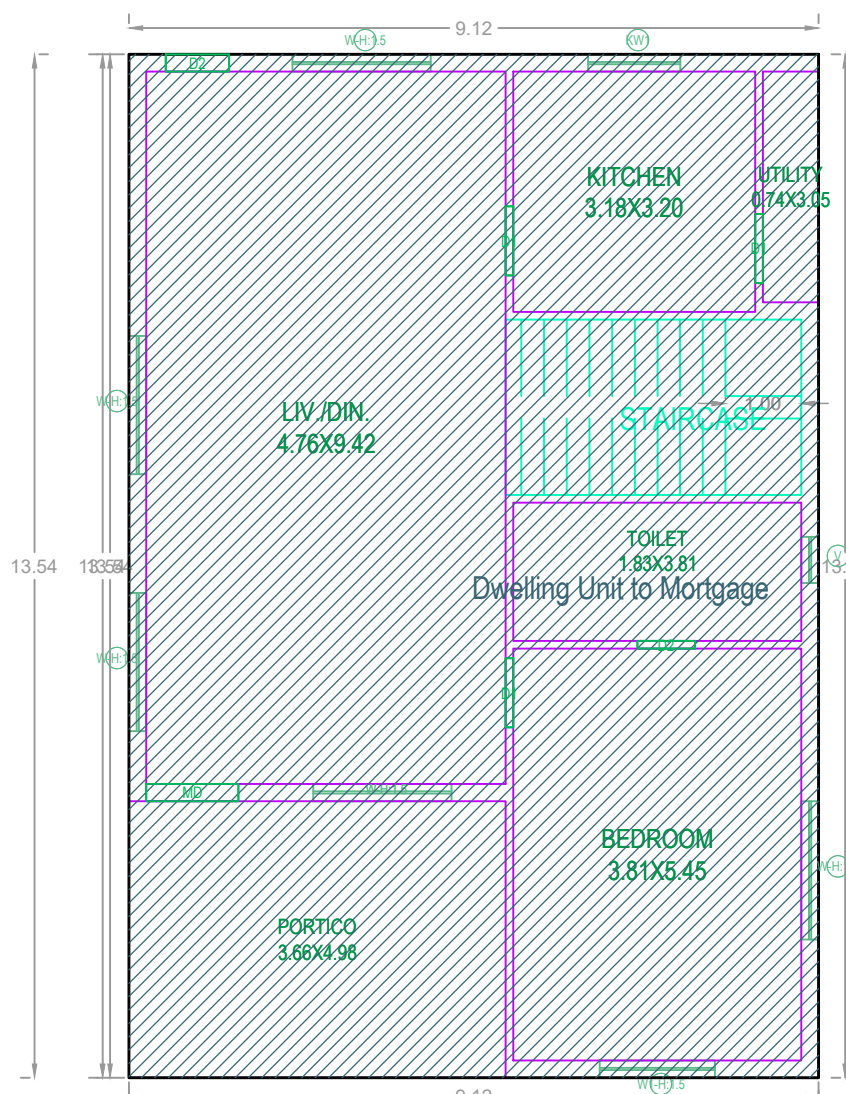


GROUND FLOOR PLAN
(SCALE=1:100)

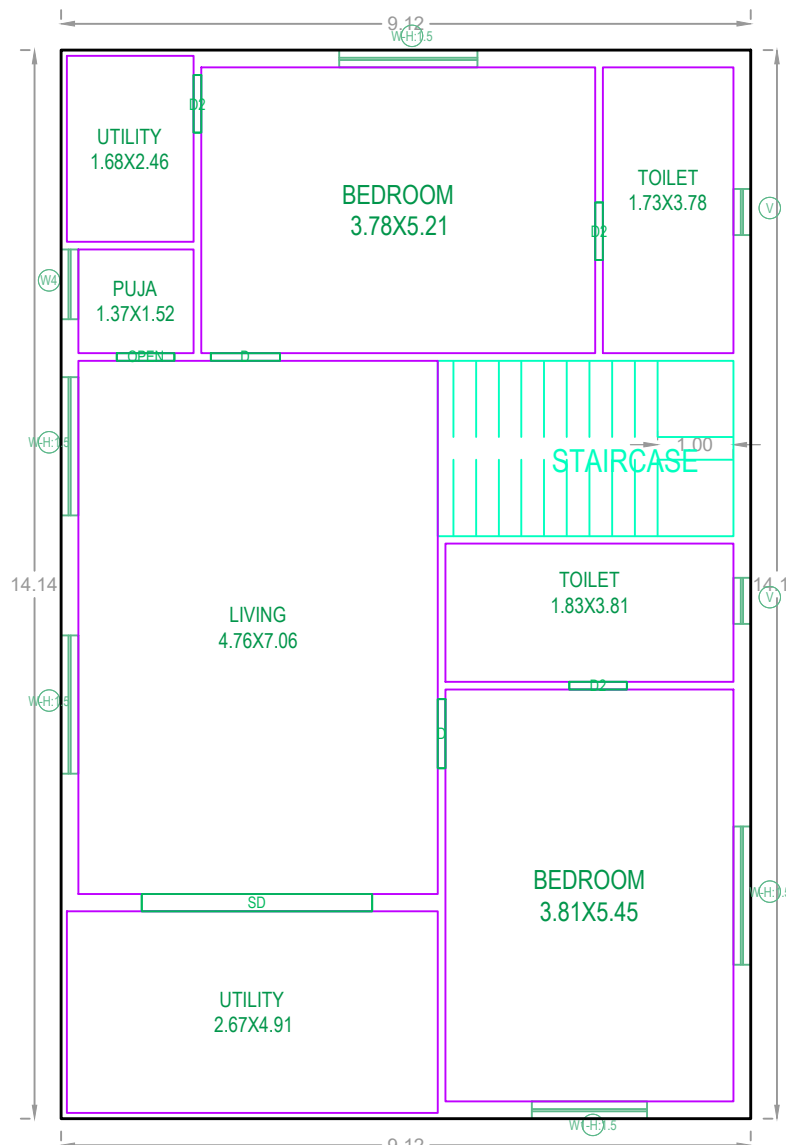


FIRST FLOOR PLAN
(SCALE=1:100)

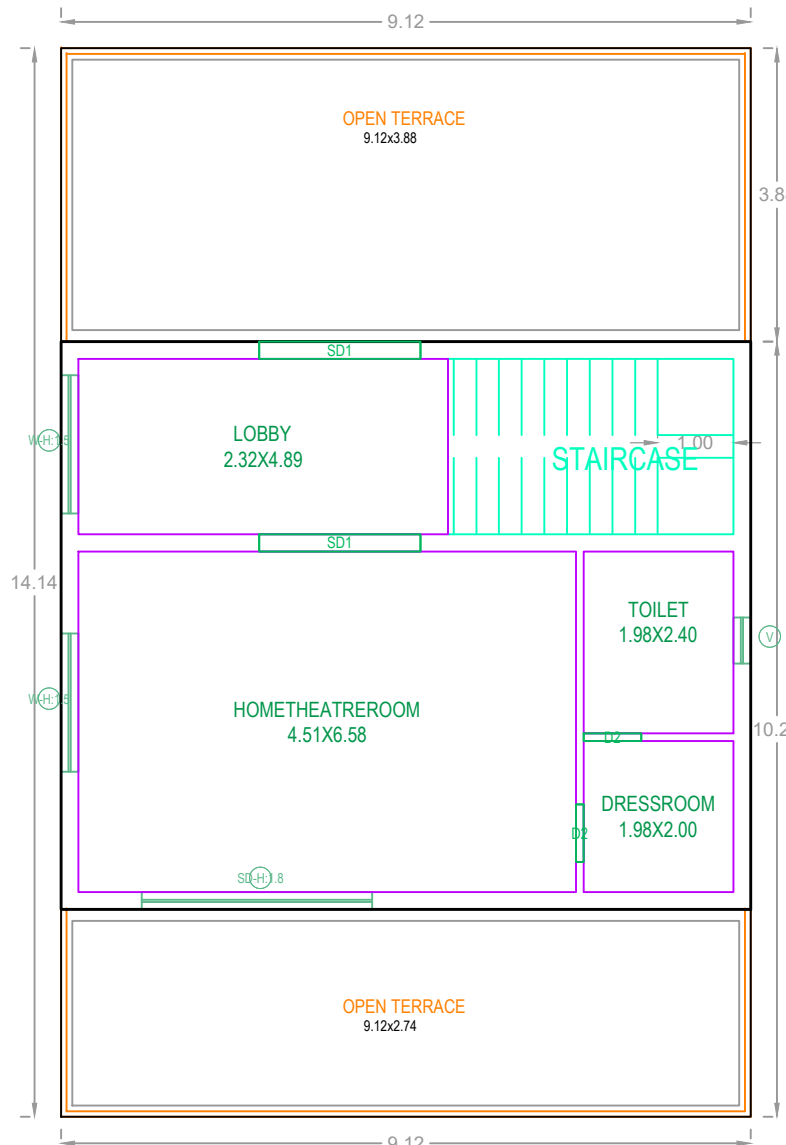



SECOND FLOOR PLAN
(SCALE=1:100)

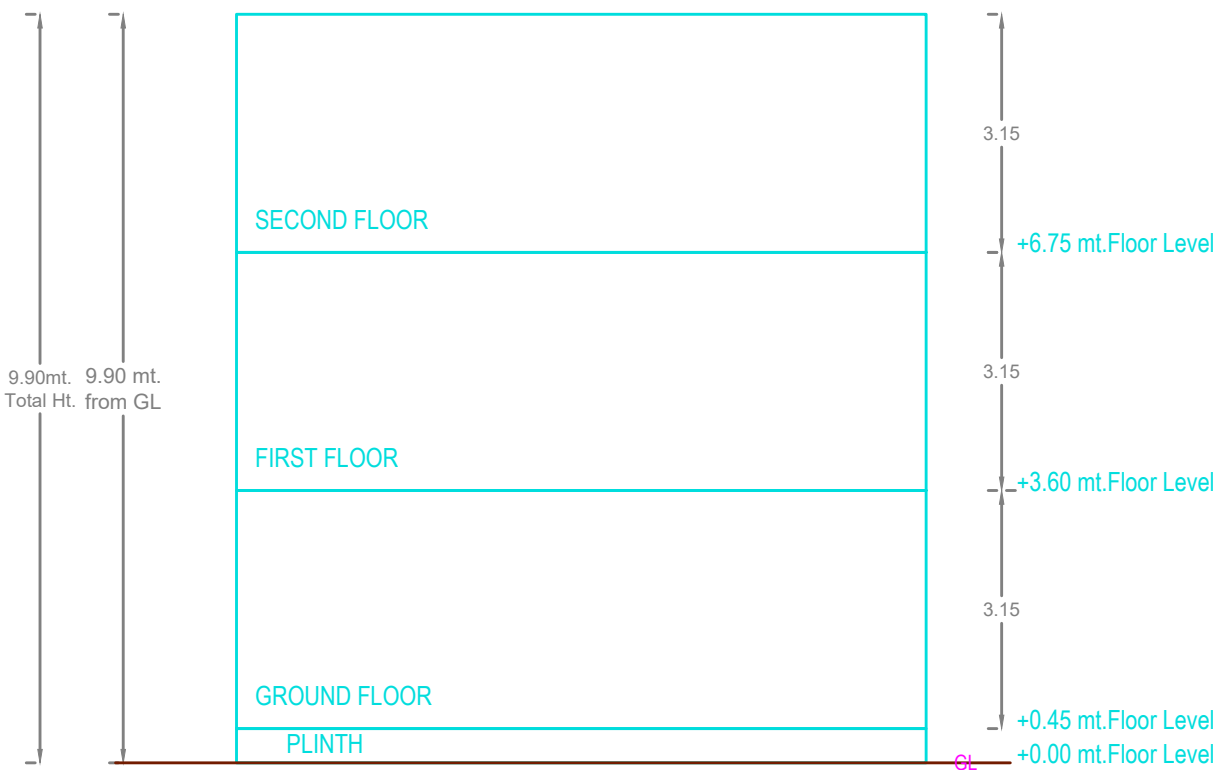

SECTION AT 'A-A'

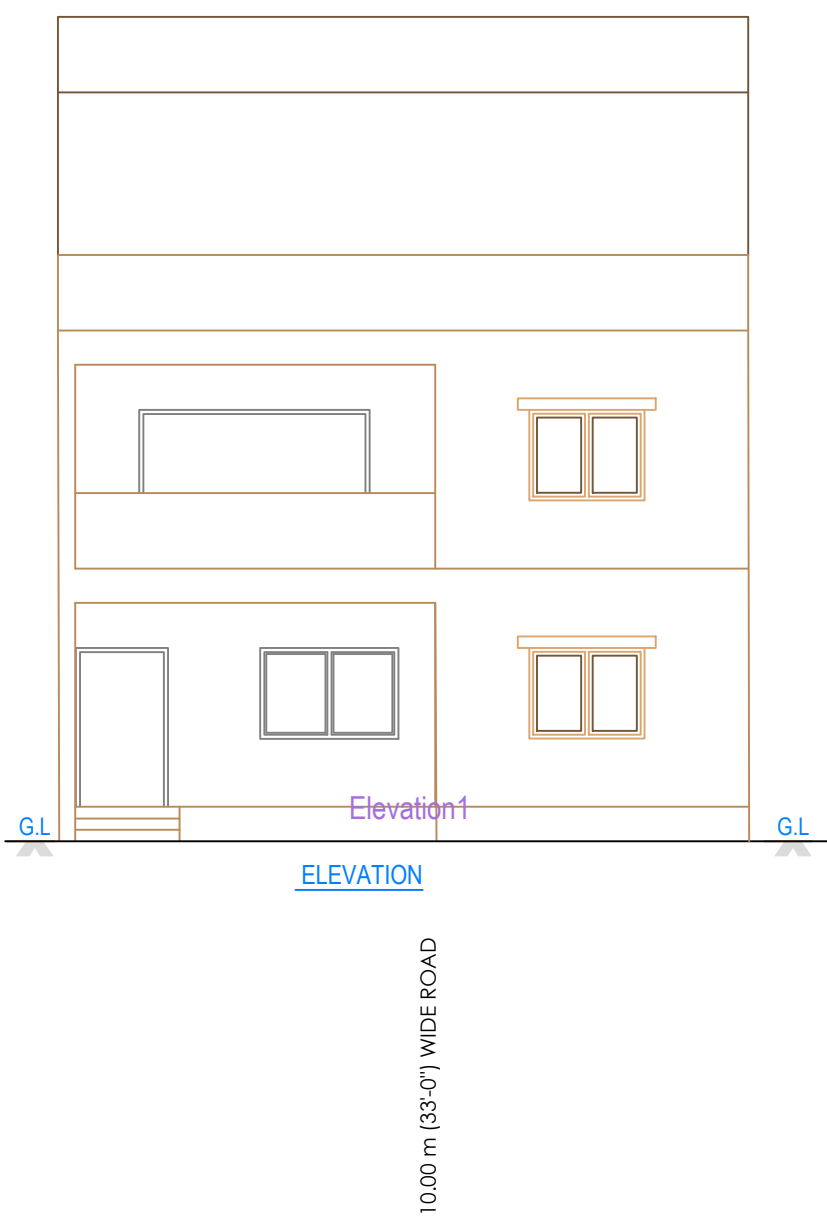

ELEVATION

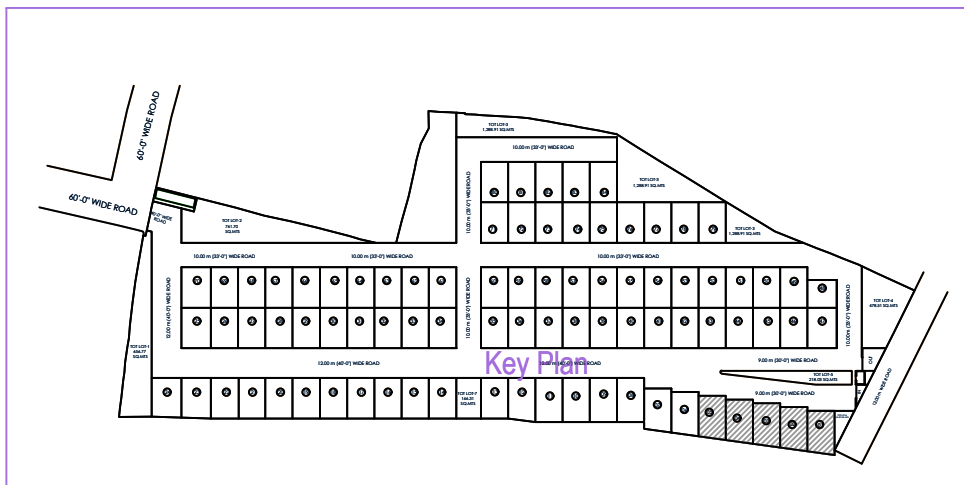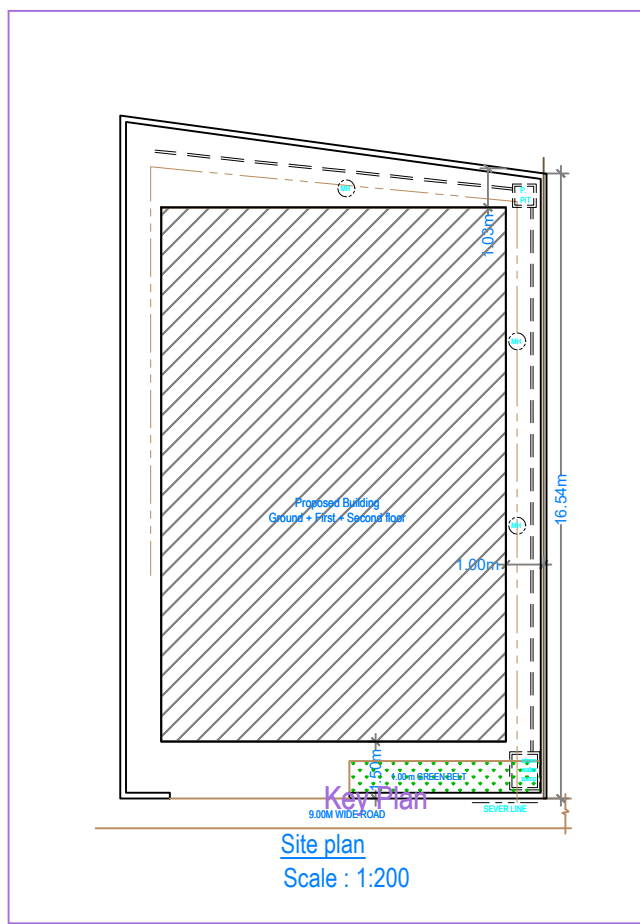

BUILDING :WEST (1 TO 5)			
FLOOR NAME	TOTAL BUA	NET BUA RES.	TNMTS.
GROUND FLOOR	123.49	123.49	01
FIRST FLOOR	128.96	128.96	00
SECOND FLOOR	68.54	68.54	00
TOTAL	320.99	320.99	01
TOTAL NO OF BLDG	5		
TOTAL	1604.95	1604.95	05

SCHEDULE OF JOINERY			
BUILDING NAME	NAME	L X H	NOS
WEST (1 TO 5)	D2	0.76 X 2.10	06
WEST (1 TO 5)	D2	0.94 X 2.10	01
WEST (1 TO 5)	D	0.91 X 2.10	02
WEST (1 TO 5)	MD	1.22 X 2.10	01
WEST (1 TO 5)	SD1	2.13 X 2.10	02
WEST (1 TO 5)	SD	3.05 X 2.10	01

SCHEDULE OF JOINERY			
BUILDING NAME	NAME	L X H	NOS
WEST (1 TO 5)	V	0.61 X 0.90	04
WEST (1 TO 5)	W4	0.92 X 0.90	01
WEST (1 TO 5)	KW1	1.22 X 1.20	01
WEST (1 TO 5)	W1	1.52 X 1.50	02
WEST (1 TO 5)	W	1.83 X 1.50	11
WEST (1 TO 5)	SD	3.05 X 2.10	01

Project Title :PLAN SHOWING THE PROPOSED LAYOUT WITH HOUSING UNDER GATED COMMUNITY(WITH COMPOUND WALL) ,PROJECT NAME AS "GREATER INFRA'S C.S. RAO GREEN VALLEY" IN SURVEY NO'S - 82, SITUATED AT BOLLARAM VILLAGE, JINNARAM MANDAL,, SANGAREDDY DISTRICT, T.S. BELONGING TO :


1. Smt. C.KANAKA DURGA RAO @C.DURGARAO, W/O. (Late) C.S.RAO.
 2. SRI. C. KRISHNA RAO, S/O. (Late) C.S.RAO.
- IT'S D.A.G.P.A. HOLDERS
M/S. GREATER INFRA PROJECTS PRIVATE LIMITED,
represented by its Director's
1. MANNE. RAVI S/O. M.NARASIMHA RAO. & OTHERS

Project Title	
PLAN SHOWING THE PROPOSED	Residential
PLOT NO.	
SURVEY NO.	
SITUATED AT	
BELONGING TO : Mr./Ms./Mrs	
REP BY :	VVS NARAYANA
LICENCE NO : CA201360315	APPROVAL NO:
DATE : 25-05-2022	SHEET NO.: 13 / 23
Building Plan Details	INWARD NO.: TS/033835/2022




OWNER'S NAME AND SIGNATURE
BUILDER'S NAME AND SIGNATURE
ARCHITECT'S NAME AND SIGNATURE
STRUCTURAL ENGINEER'S NAME AND SIGNATURE


Note: All dimensions are in meters.

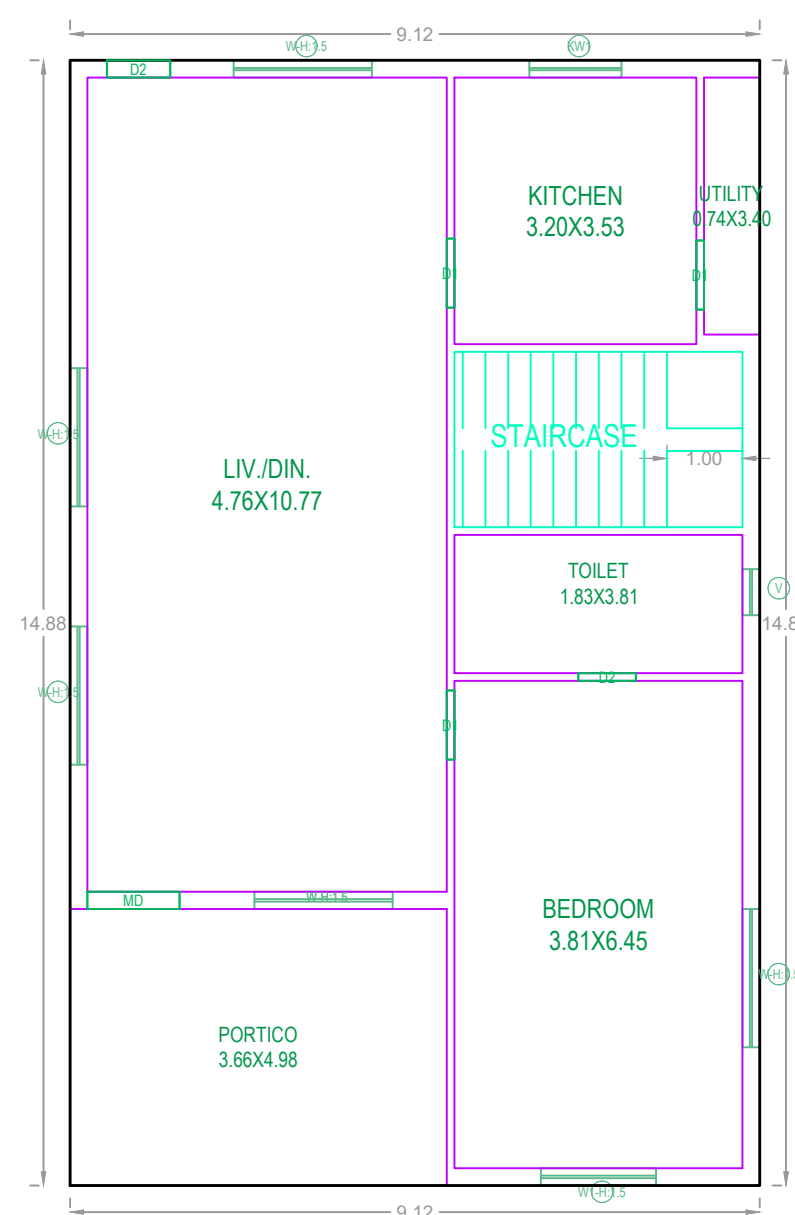


GROUND FLOOR PLAN
(SCALE=1:100)

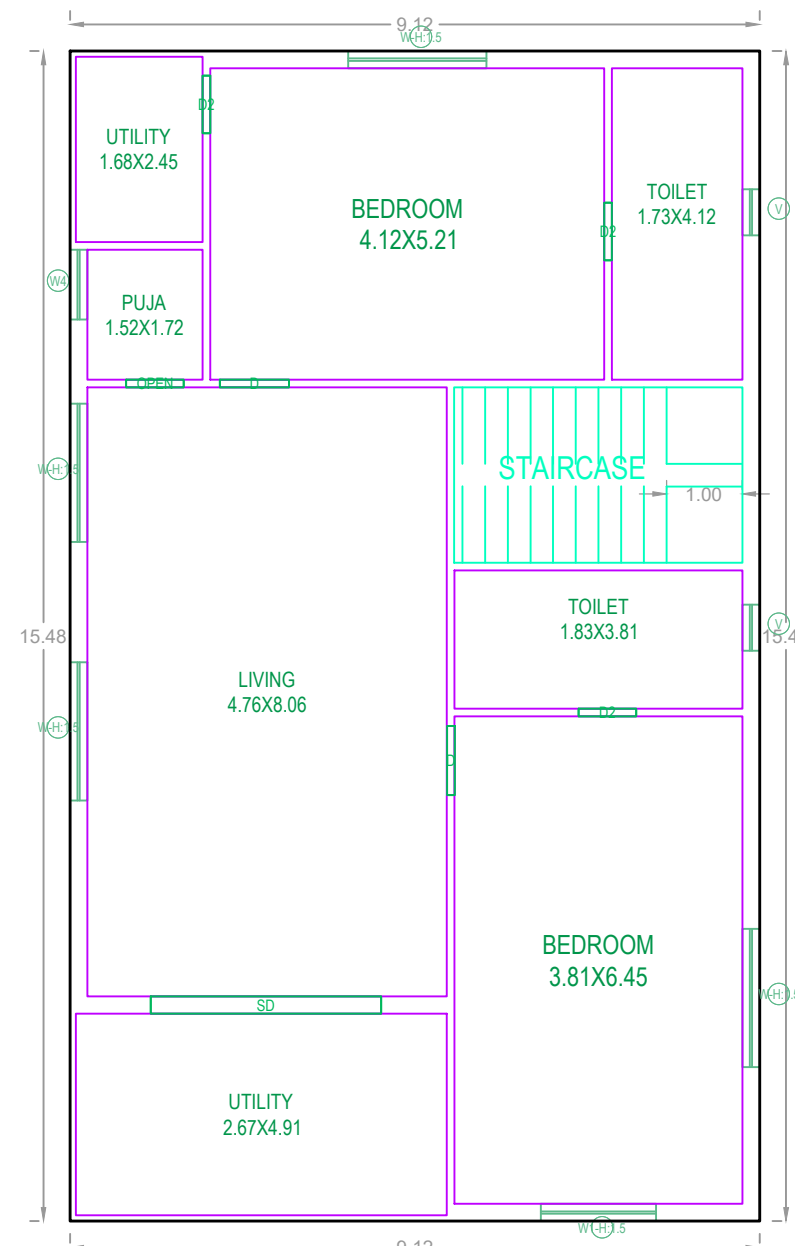


FIRST FLOOR PLAN
(SCALE=1:100)

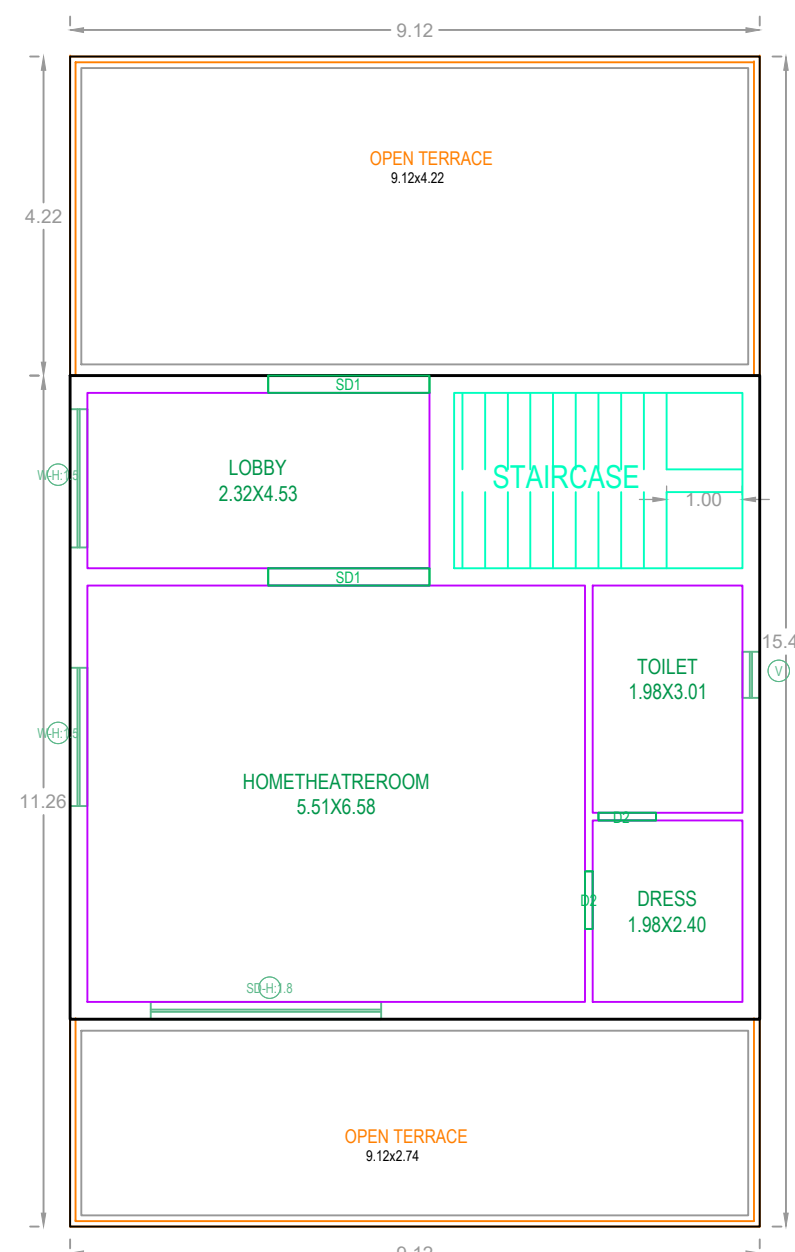


SECOND FLOOR PLAN
(SCALE=1:100)

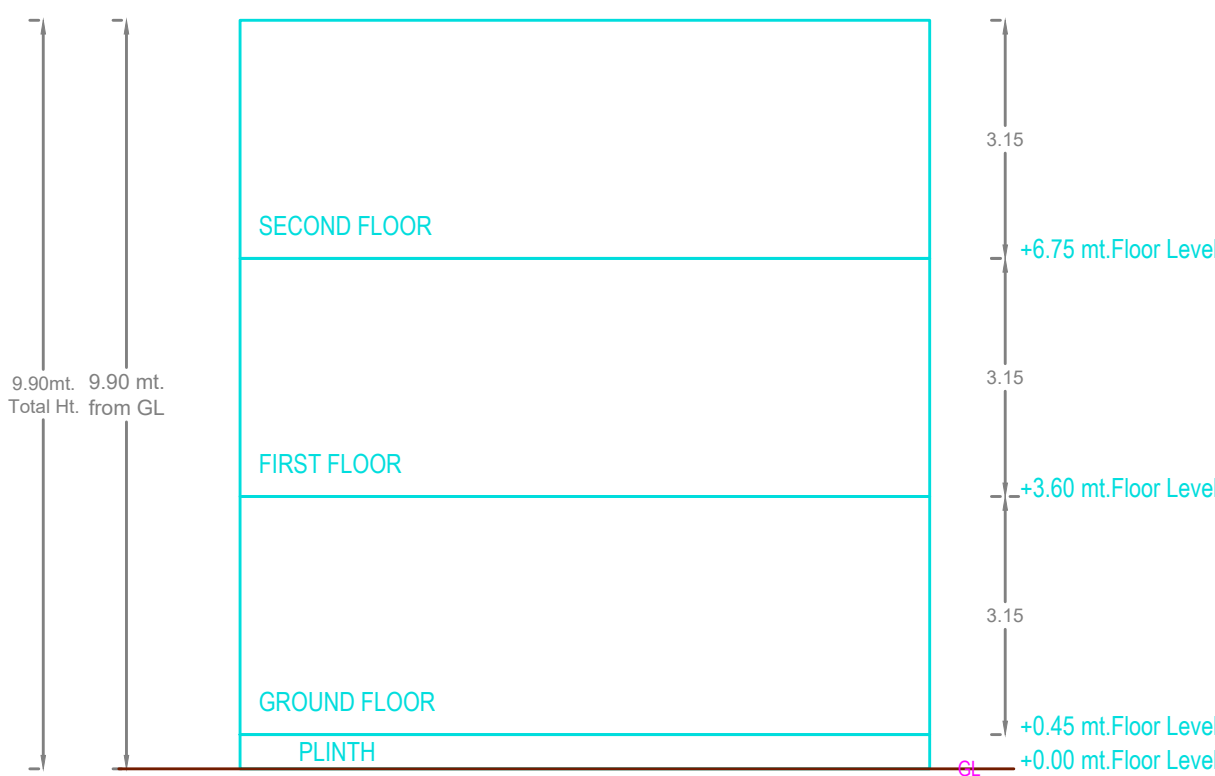


SECTION AT 'A-A'

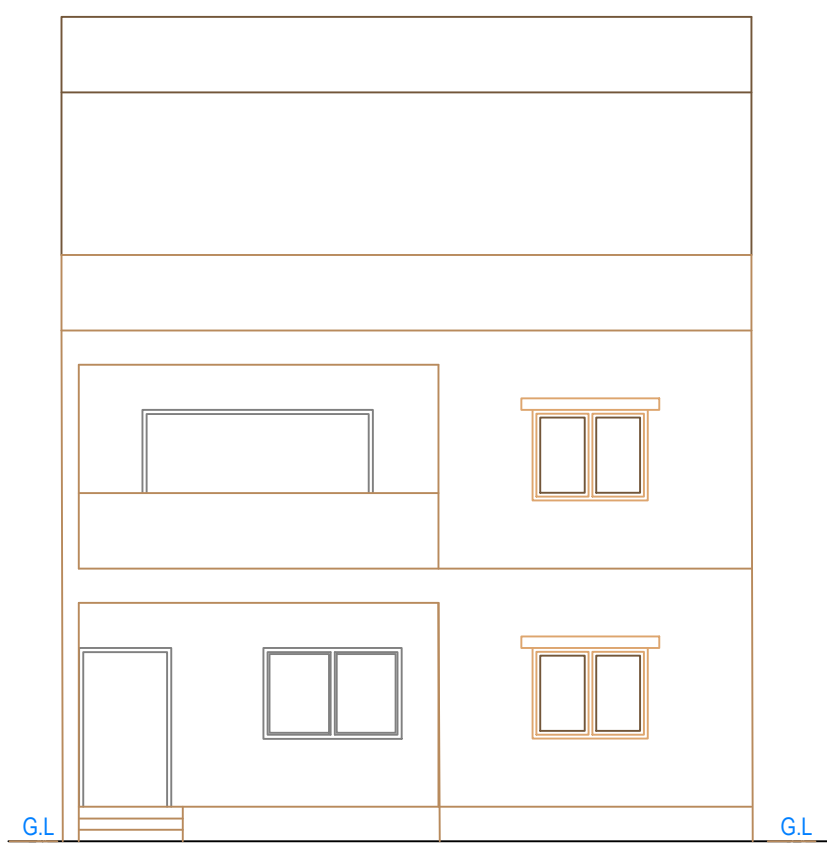


Elevation1

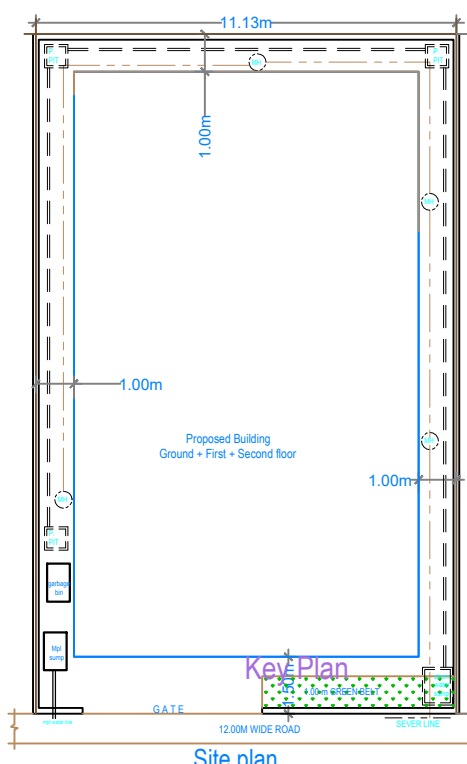


Site plan

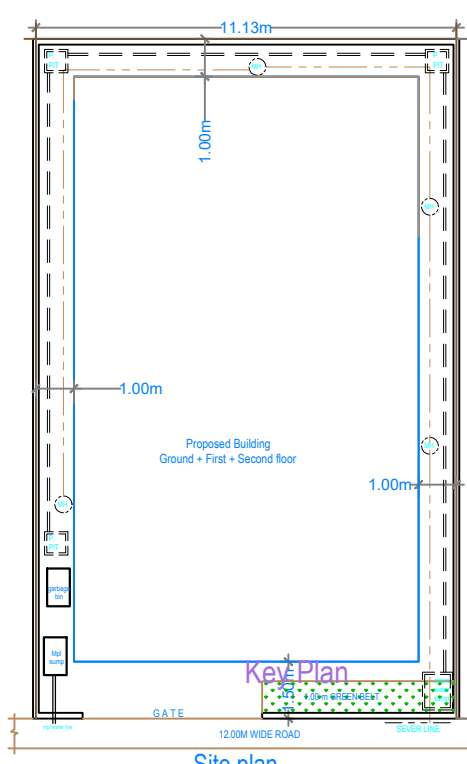

Site plan

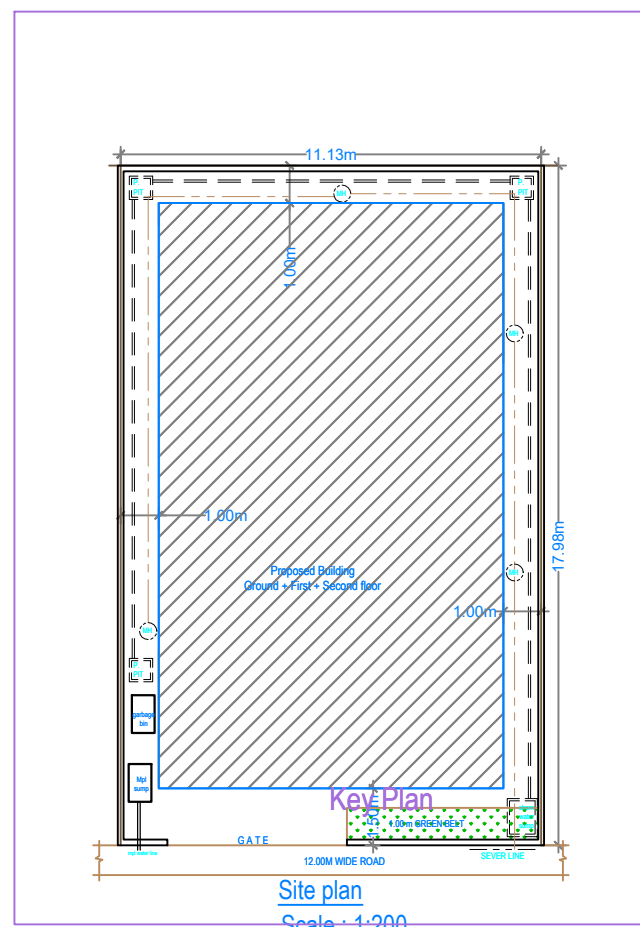

Site plan
Scale=1:200

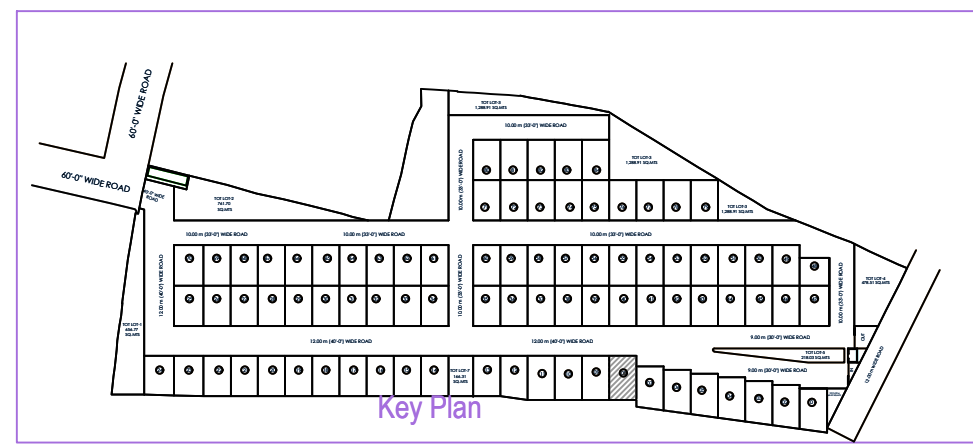

Key plan

BUILDING :WEST (8)			
FLOOR NAME	TOTAL BUA	NET BUA	TNMTS.
GROUND FLOOR	135.78	135.78	01
FIRST FLOOR	141.21	141.21	00
SECOND FLOOR	77.67	77.67	00
TOTAL	354.66	354.66	01
TOTAL NO OF BLDG	1		
TOTAL	354.66	354.66	01

SCHEDULE OF JOINERY			
BUILDING NAME	NAME	L X H	NOS
WEST (8)	D2	0.76 X 2.10	06
WEST (8)	D2	0.84 X 2.10	01
WEST (8)	D	0.91 X 2.10	02
WEST (8)	MD	1.22 X 2.10	01
WEST (8)	SD1	2.13 X 2.10	02
WEST (8)	SD	3.05 X 2.10	01

SCHEDULE OF JOINERY			
BUILDING NAME	NAME	L X H	NOS
WEST (8)	V	0.61 X 0.90	04
WEST (8)	W4	0.92 X 0.90	01
WEST (8)	KW1	1.22 X 1.20	01
WEST (8)	W1	1.52 X 1.50	02
WEST (8)	W	1.83 X 1.50	11
WEST (8)	SD	3.05 X 2.10	01

Project Title :PLAN SHOWING THE PROPOSED LAYOUT WITH HOUSING UNDER GATED COMMUNITY(WITH COMPOUND WALL) ,PROJECT NAME AS "GREATER INFRA'S C.S. RAO GREEN VALLEY" IN SURVEY NO'S - 82, SITUATED AT BOLLARAM VILLAGE, JINNARAM MANDAL,, SANGAREDDY DISTRICT, T.S. BELONGING TO :

- Smt. C.KANAKA DURGA RAO @C.DURGARAO, W/O. (Late) C.S.RAO.
 - SRI. C. KRISHNA RAO, S/O. (Late) C.S.RAO.
- IT'S D.A.G.P.A. HOLDERS
M/S. GREATER INFRA PROJECTS PRIVATE LIMITED,
represented by its Director's
- MANNE. RAVI S/O. M.NARASIMHA RAO. & OTHERS



Project Title	
PLAN SHOWING THE PROPOSED	Residential
PLOT NO.	
SURVEY NO.	
SITUATED AT	
BELONGING TO : Mr.Ms.Mrs	
REP BY :	VVS NARAYANA
LICENCE NO. : CA201360315	APPROVAL NO.:
DATE : 25-05-2022	SHEET NO. : 14 / 23
Building Plan Details	INWARD NO. : TS/033835/2022

OWNER'S NAME AND SIGNATURE

BUILDERS NAME AND SIGNATURE

ARCHITECTS NAME AND SIGNATURE

STRUCTURAL ENGINEER'S NAME AND SIGNATURE

Note: All dimensions are in meters.