


3RD FLOOR PLAN  
SCALE 1:100

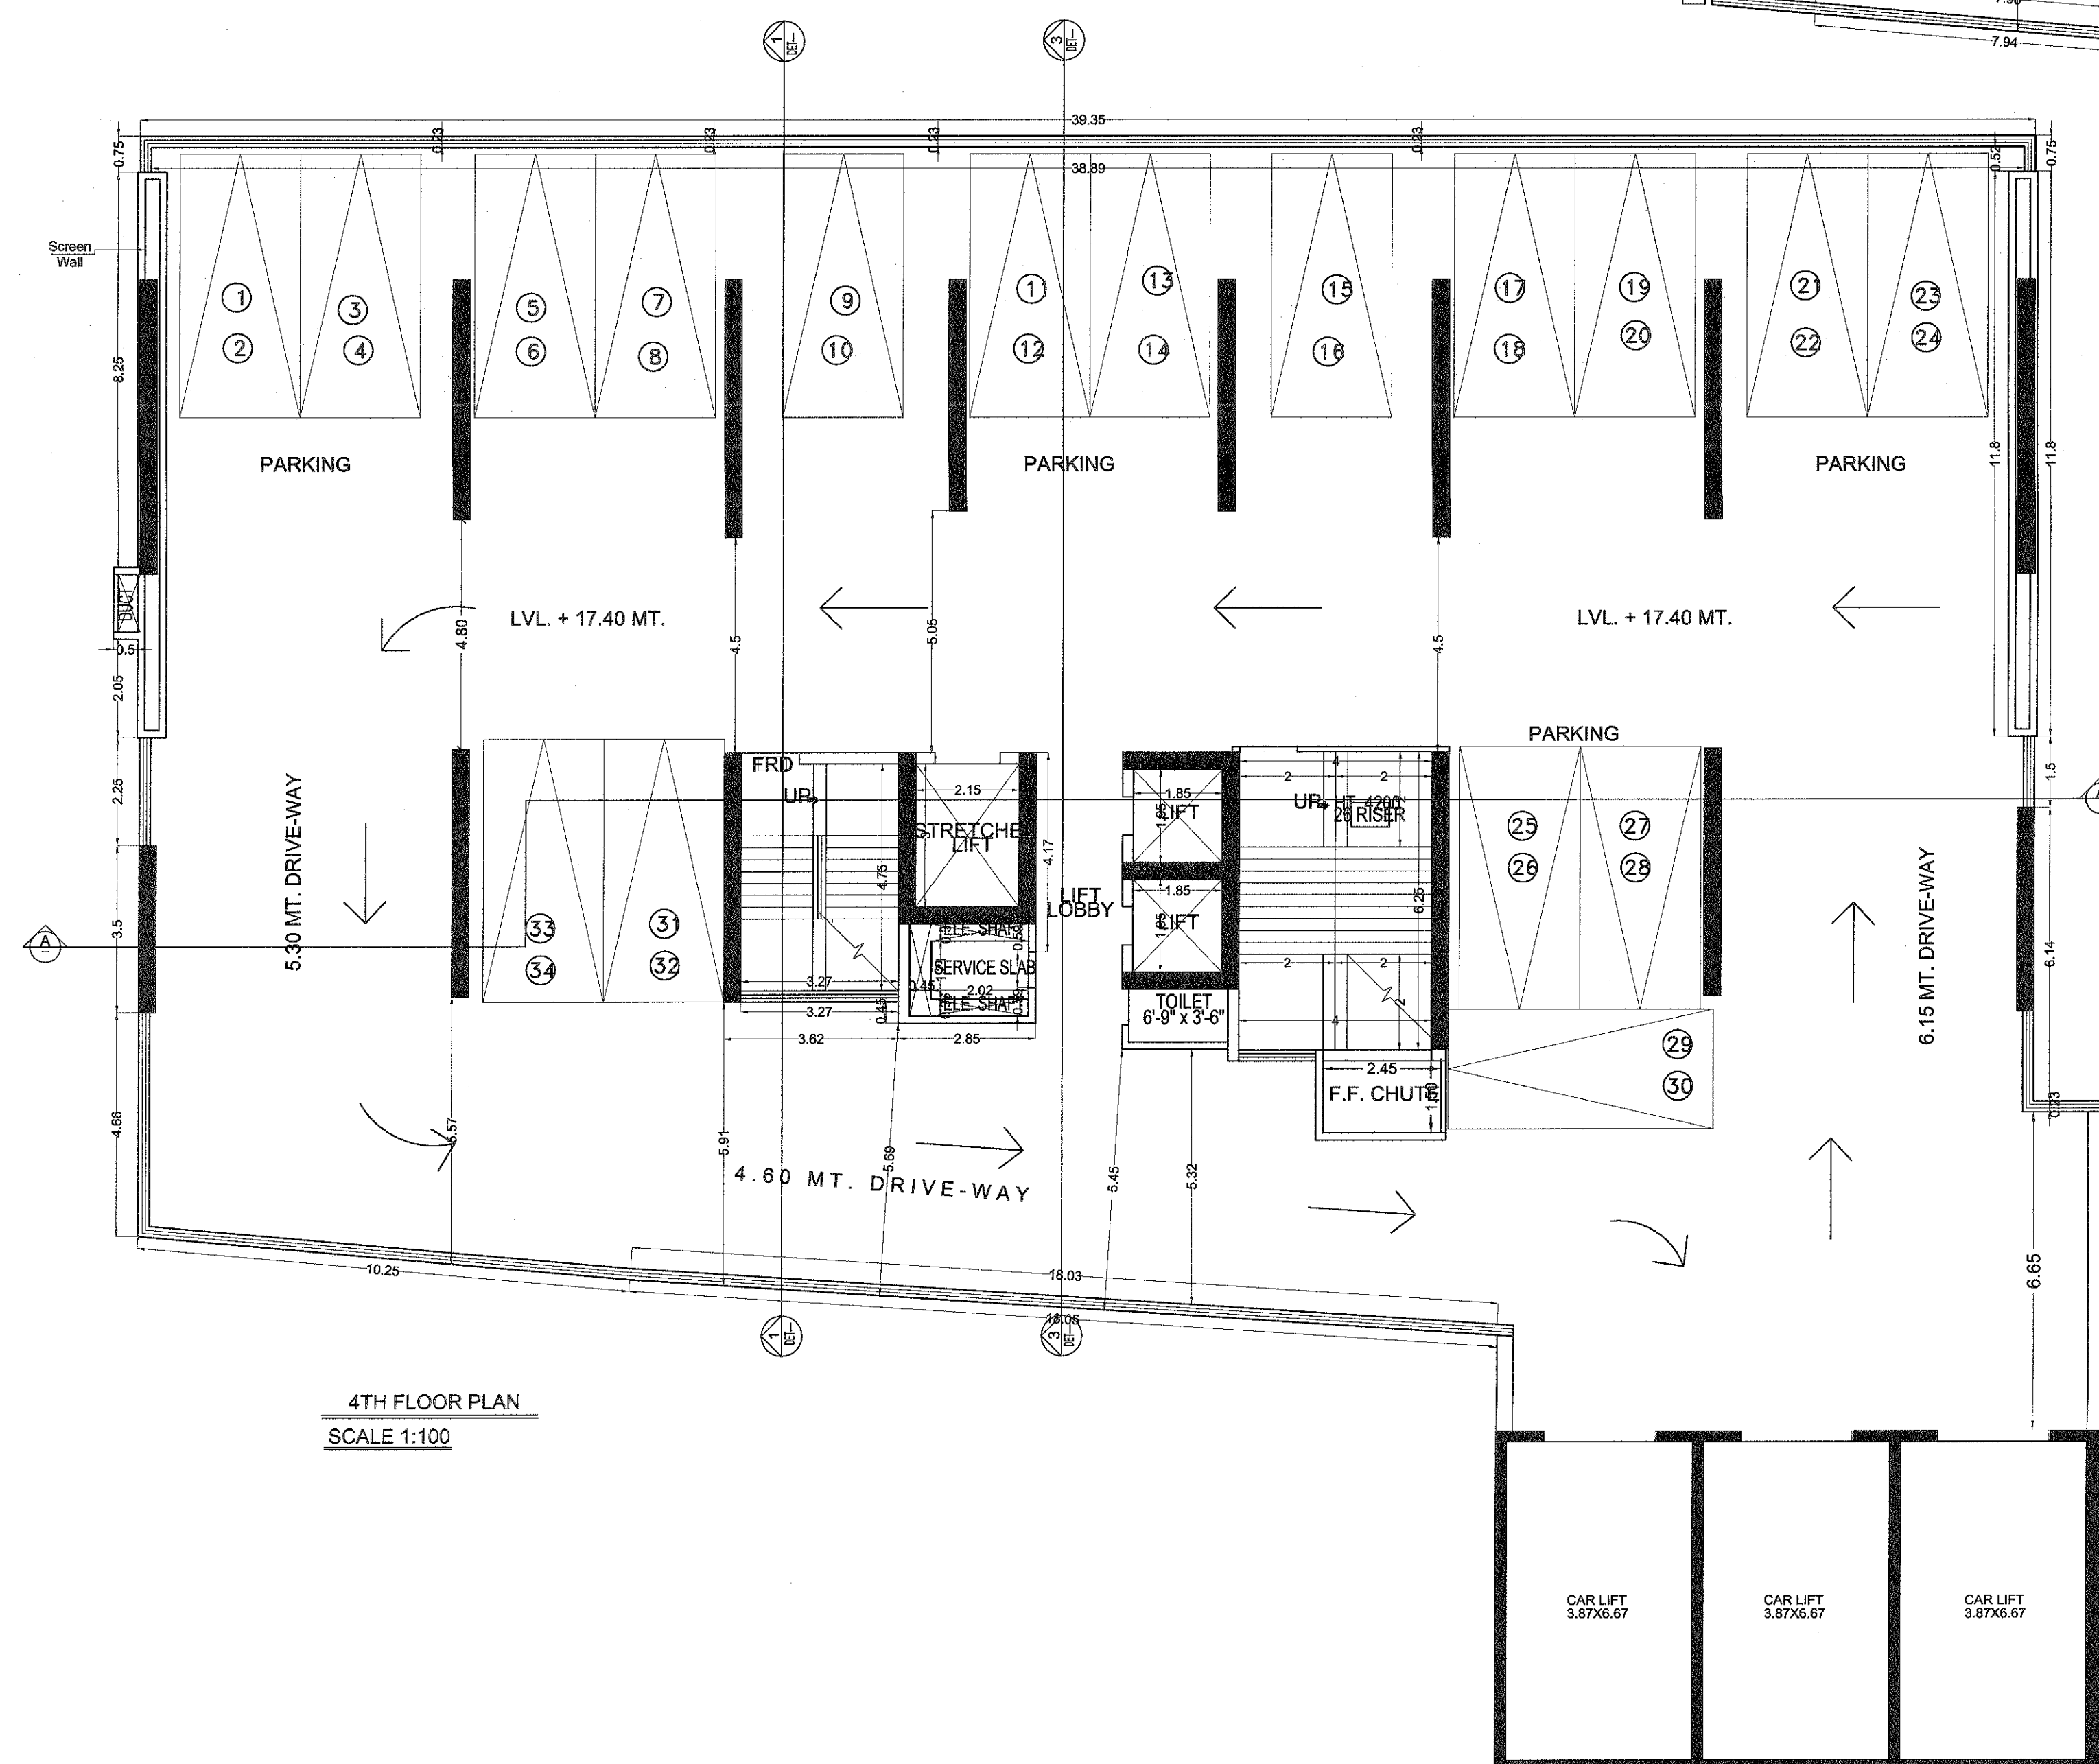

4TH FLOOR PLAN  
SCALE 1:100

PROFORMA B

CONTENTS OF SHEET

3RD FLOOR PLAN  
4TH FLOOR PLAN

STAMP OF DATE OF RECEIPT OF PLANS STAMP OF APPROVAL OF PLANS

REVISION	DESCRIPTION	DATE	SIGNATURE

NORTH LINE DESCRIPTION OF PROPOSAL AND PROPERTY

PROPOSED SLUM REDEVELOPMENT SCHEME U/S 33(10) & 33(14) D ON PLOT BEARING CTS NO 79(PT), 79/1T030 OF VILLAGE MAGATHANE KNOWN AS DEOGEWADI AT DATTAPADA RD BORVALI (EAST)


NAME OF OWNER: SHRI- PIYUSH . J. BABLA FOR M/s BHATIA BUILDERS & DEVELOPERS C.A. TO OWNER.

JOB NO.	DWG.NO.	DATE	SCALE	CHECKED BY	DRAWN BY
			AS STATED		

NAME, ADDRESS & SIGNATURE OF LICENSED SURVEYOR

**TEEARCH**

3RD FLOOR, NINE SQUARE BUILDING,  
RAMDAS SUTRALE MARG,  
OFF. CHANDAVARKAR LANE,  
BORIVALI (WEST), MUMBAI - 400 092.  
TEL : 28928888, 28954344

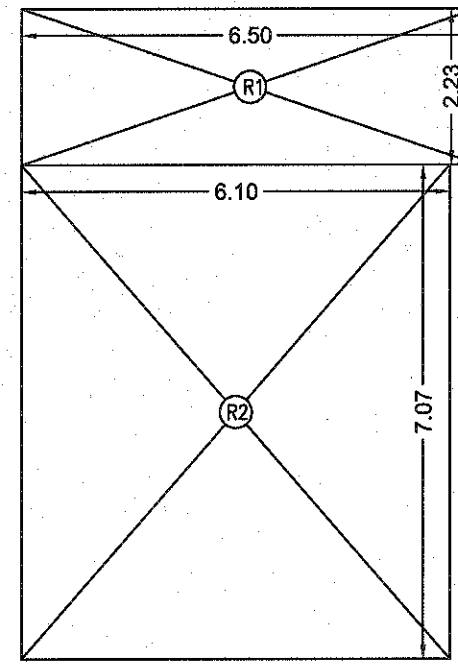


**REFUGE AREA LINE DIAG. 5TH FLOOR**  
SCALE: 1:100

REQUIRED REFUGE AREA AT 5TH FLOOR


REQUIRED REFUGE AREA = 4% HABITABLE AREA OF ABOVE FLRS.  
REQUIRED REFUGE AREA = 4% OF 1440.58 SQM  
REQUIRED REFUGE AREA = 57.62 SQM  
PROPOSED REFUGE AREA = 57.62 SQM

REFUGE AREA									
5TH FLOOR									
R1	6.50	X	2.23	X	1 NO	=	14.48	SQ.MT.	
R2	6.10	X	7.07	X	1 NO	=	43.13	SQ.MT.	
TOTAL REFUGE AREA							=	57.62	SQ.MT.

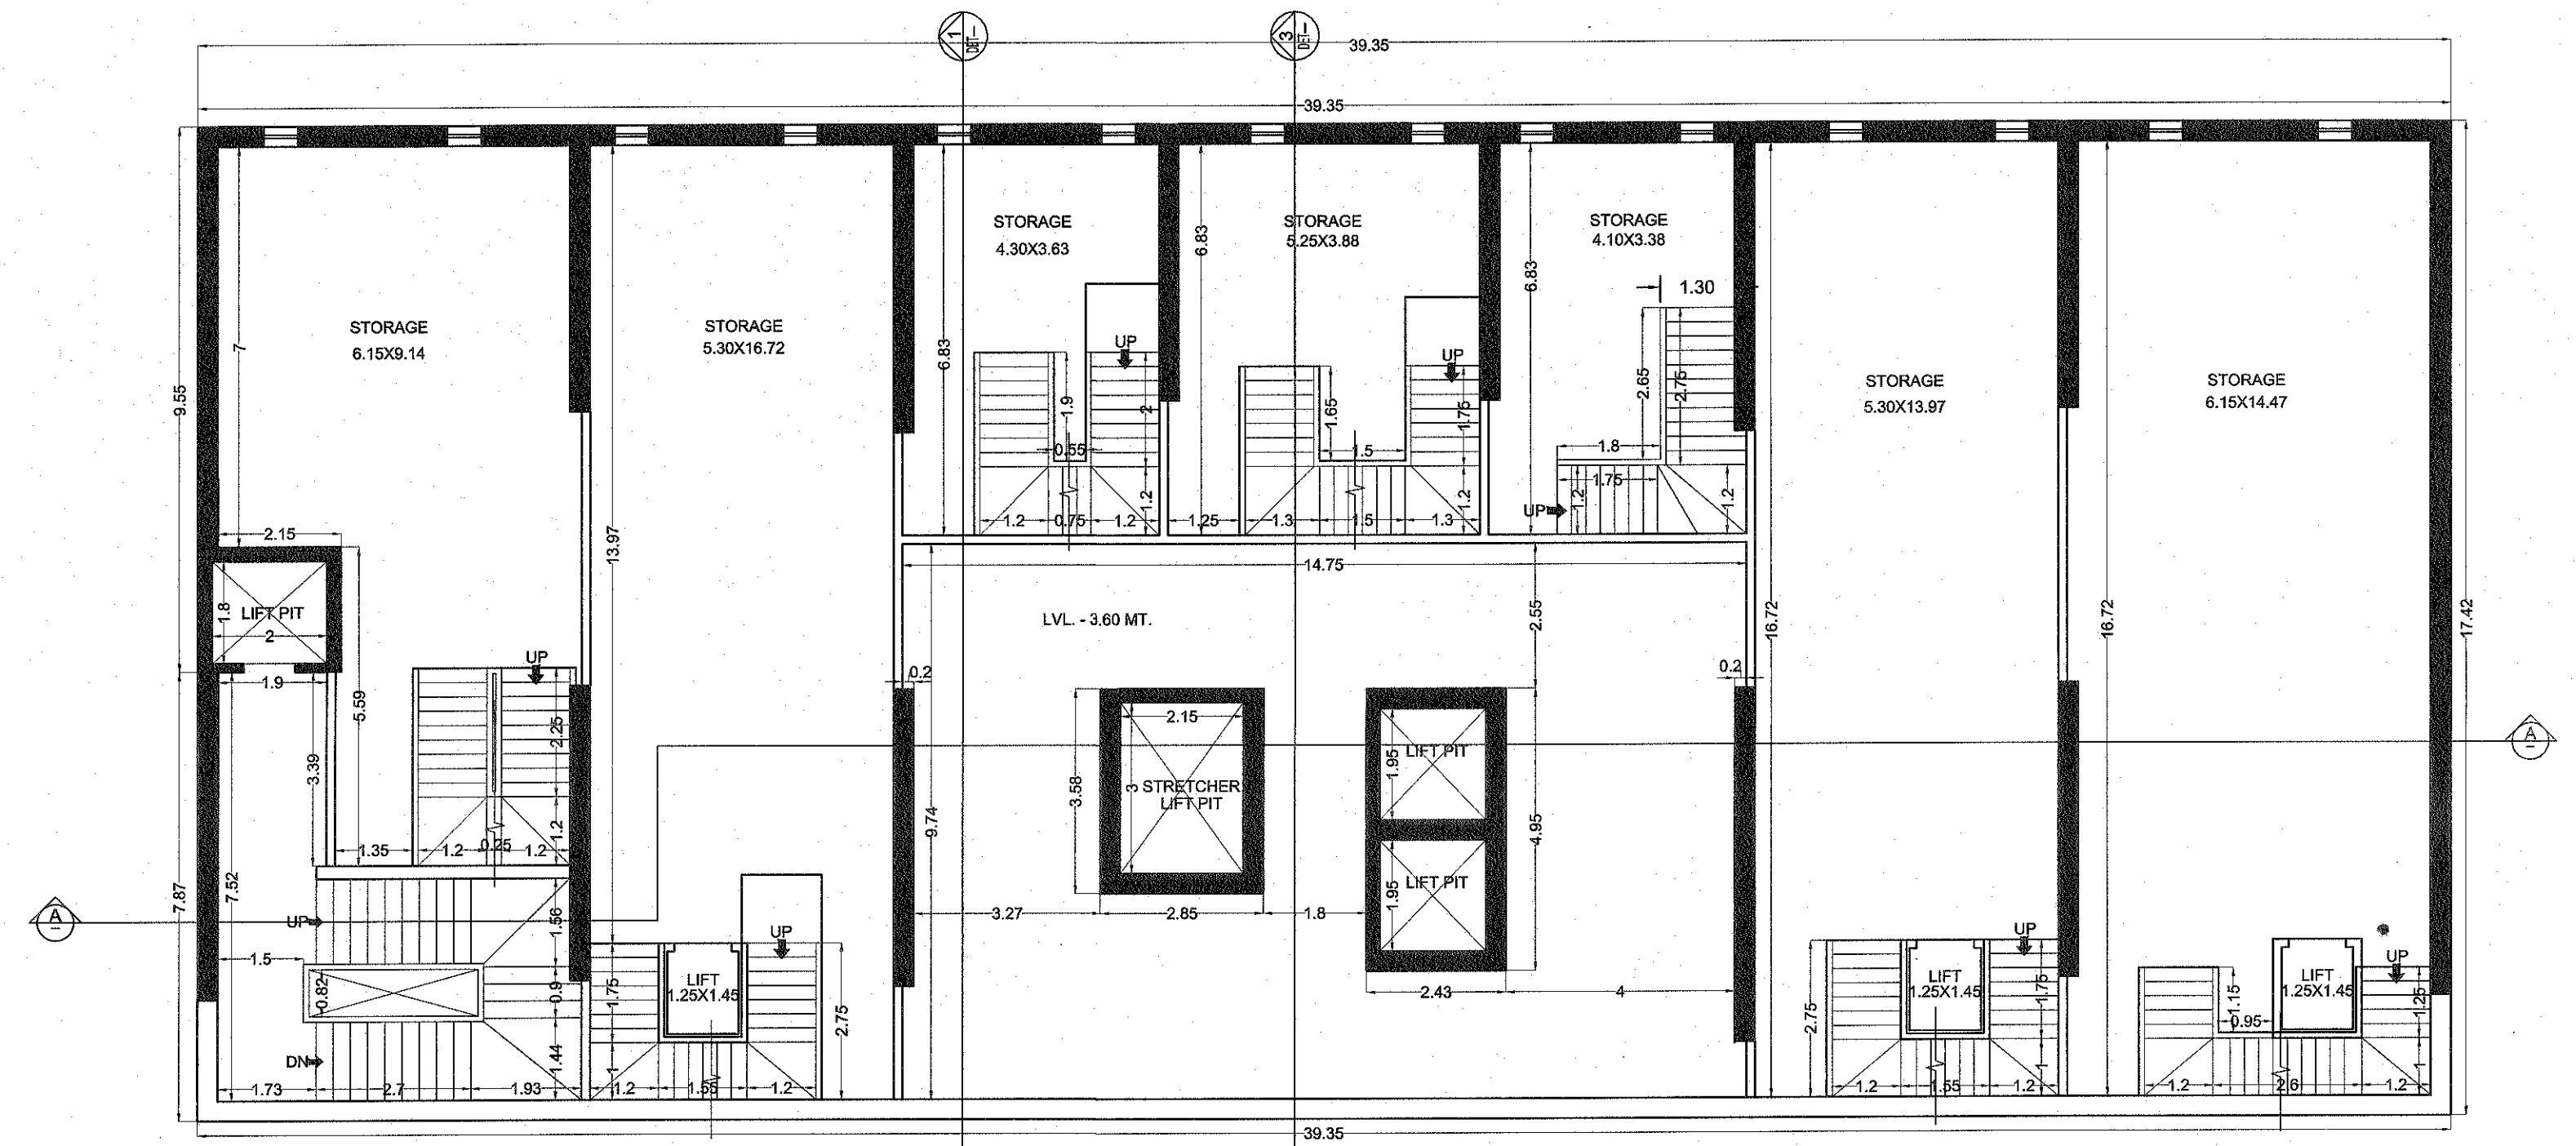

**BASEMENT PLAN.**



SCALE: 1:100

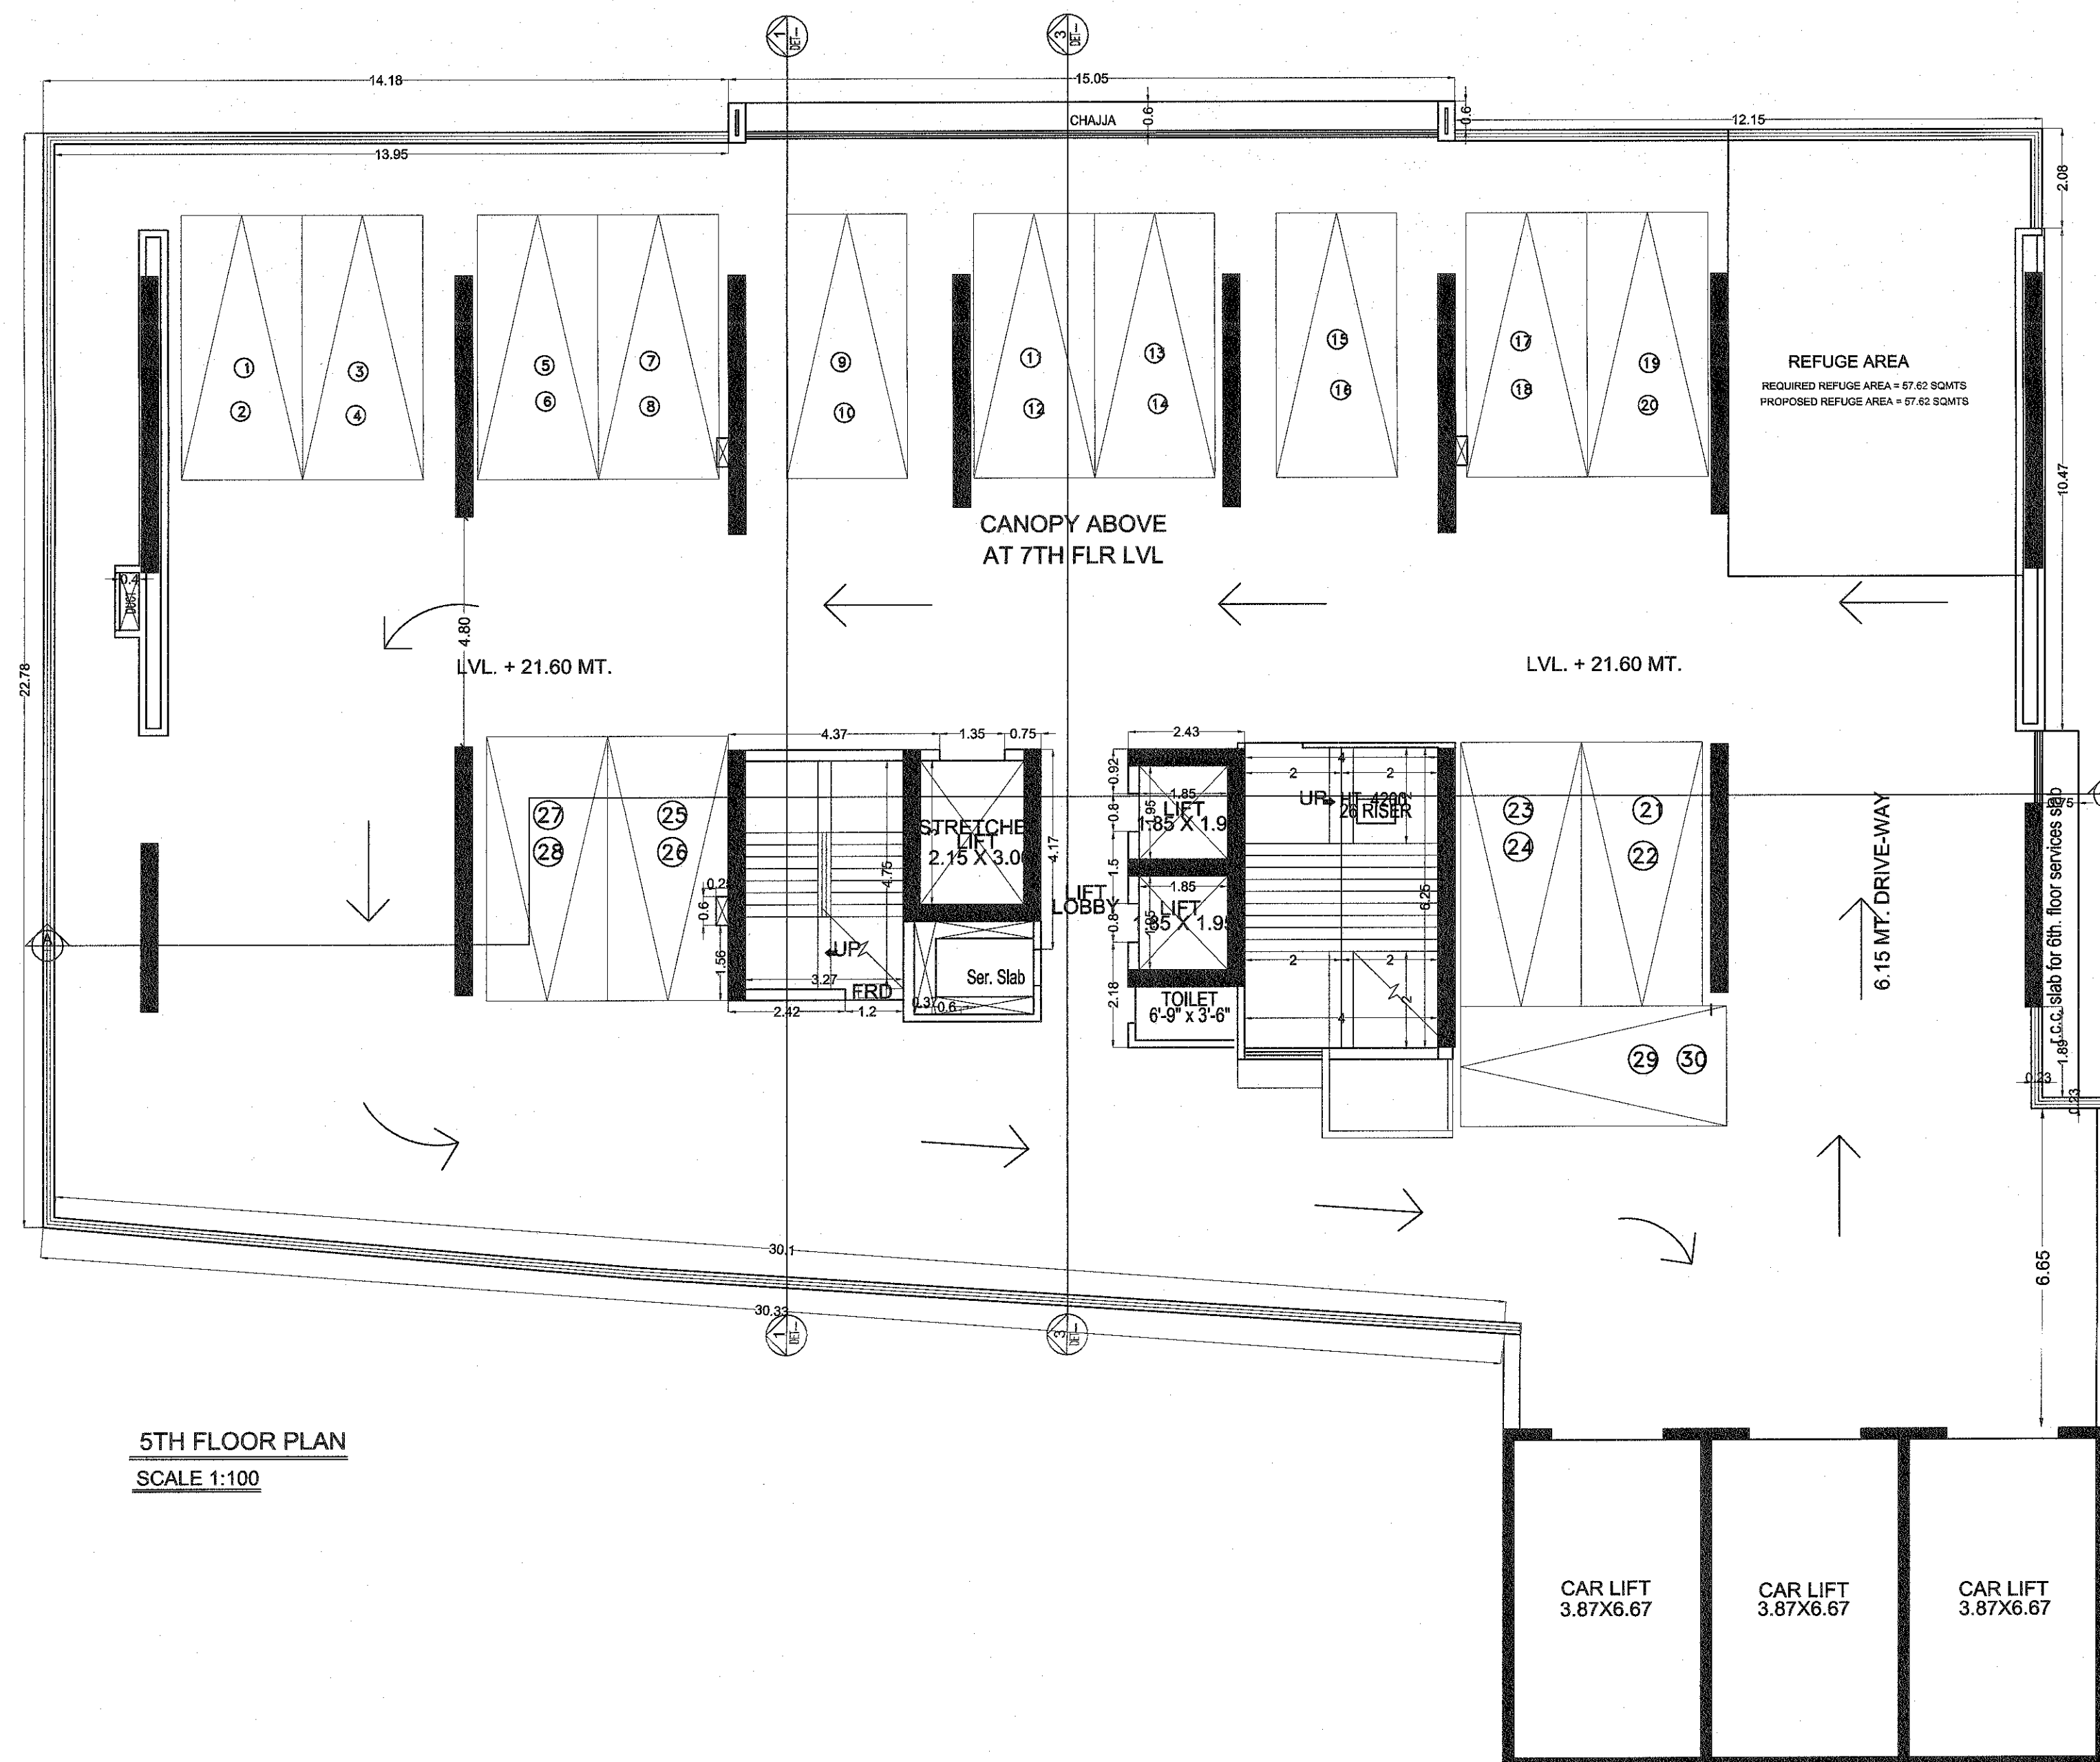

**5TH FLOOR PLAN**  
SCALE 1:100

PROFORMA B				
CONTENTS OF SHEET				
BASEMENT FLOOR PLAN				
5TH FLOOR PLAN				
REFUGE AREA CALCULATIONS FOR 5TH FLOOR				
STAMP OF DATE OF RECEIPT OF PLANS STAMP OF APPROVAL OF PLANS				
REVISION	DESCRIPTION	DATE	SIGNATURE	
NORTH LINE DESCRIPTION OF PROPOSAL AND PROPERTY				
PROPOSED SLUM REDEVELOPMENT SCHEME U/S 33(10) & 33(14) OF PLOT BEARING CTS NO 78(P1), 79/11/030 OF VILLAGE MAGATHANE KNOWN AS DEOGWADI AT DATTAPADA RD BORVALI (EAST)				
NAME OF OWNER:- SHRI:- PIYUSH J. BABLA FOR M/s BHATIA BUILDERS & DEVELOPERS C.A. TO OWNER				
JOB NO.	DWG. NO.	DATE	SCALE	CHECKED BY
			AS STATED	
NAME, ADDRESS & SIGNATURE OF LICENSED SURVEYOR				
<b>TEEARCH</b> 3RD FLOOR, NINE SQUARE BUILDING, RAMDAS SUTRALE MARG, OFF. CHANDAVARKAR LANE, BORIVALI (WEST), MUMBAI - 400 092. TEL : 28928888, 28954344				



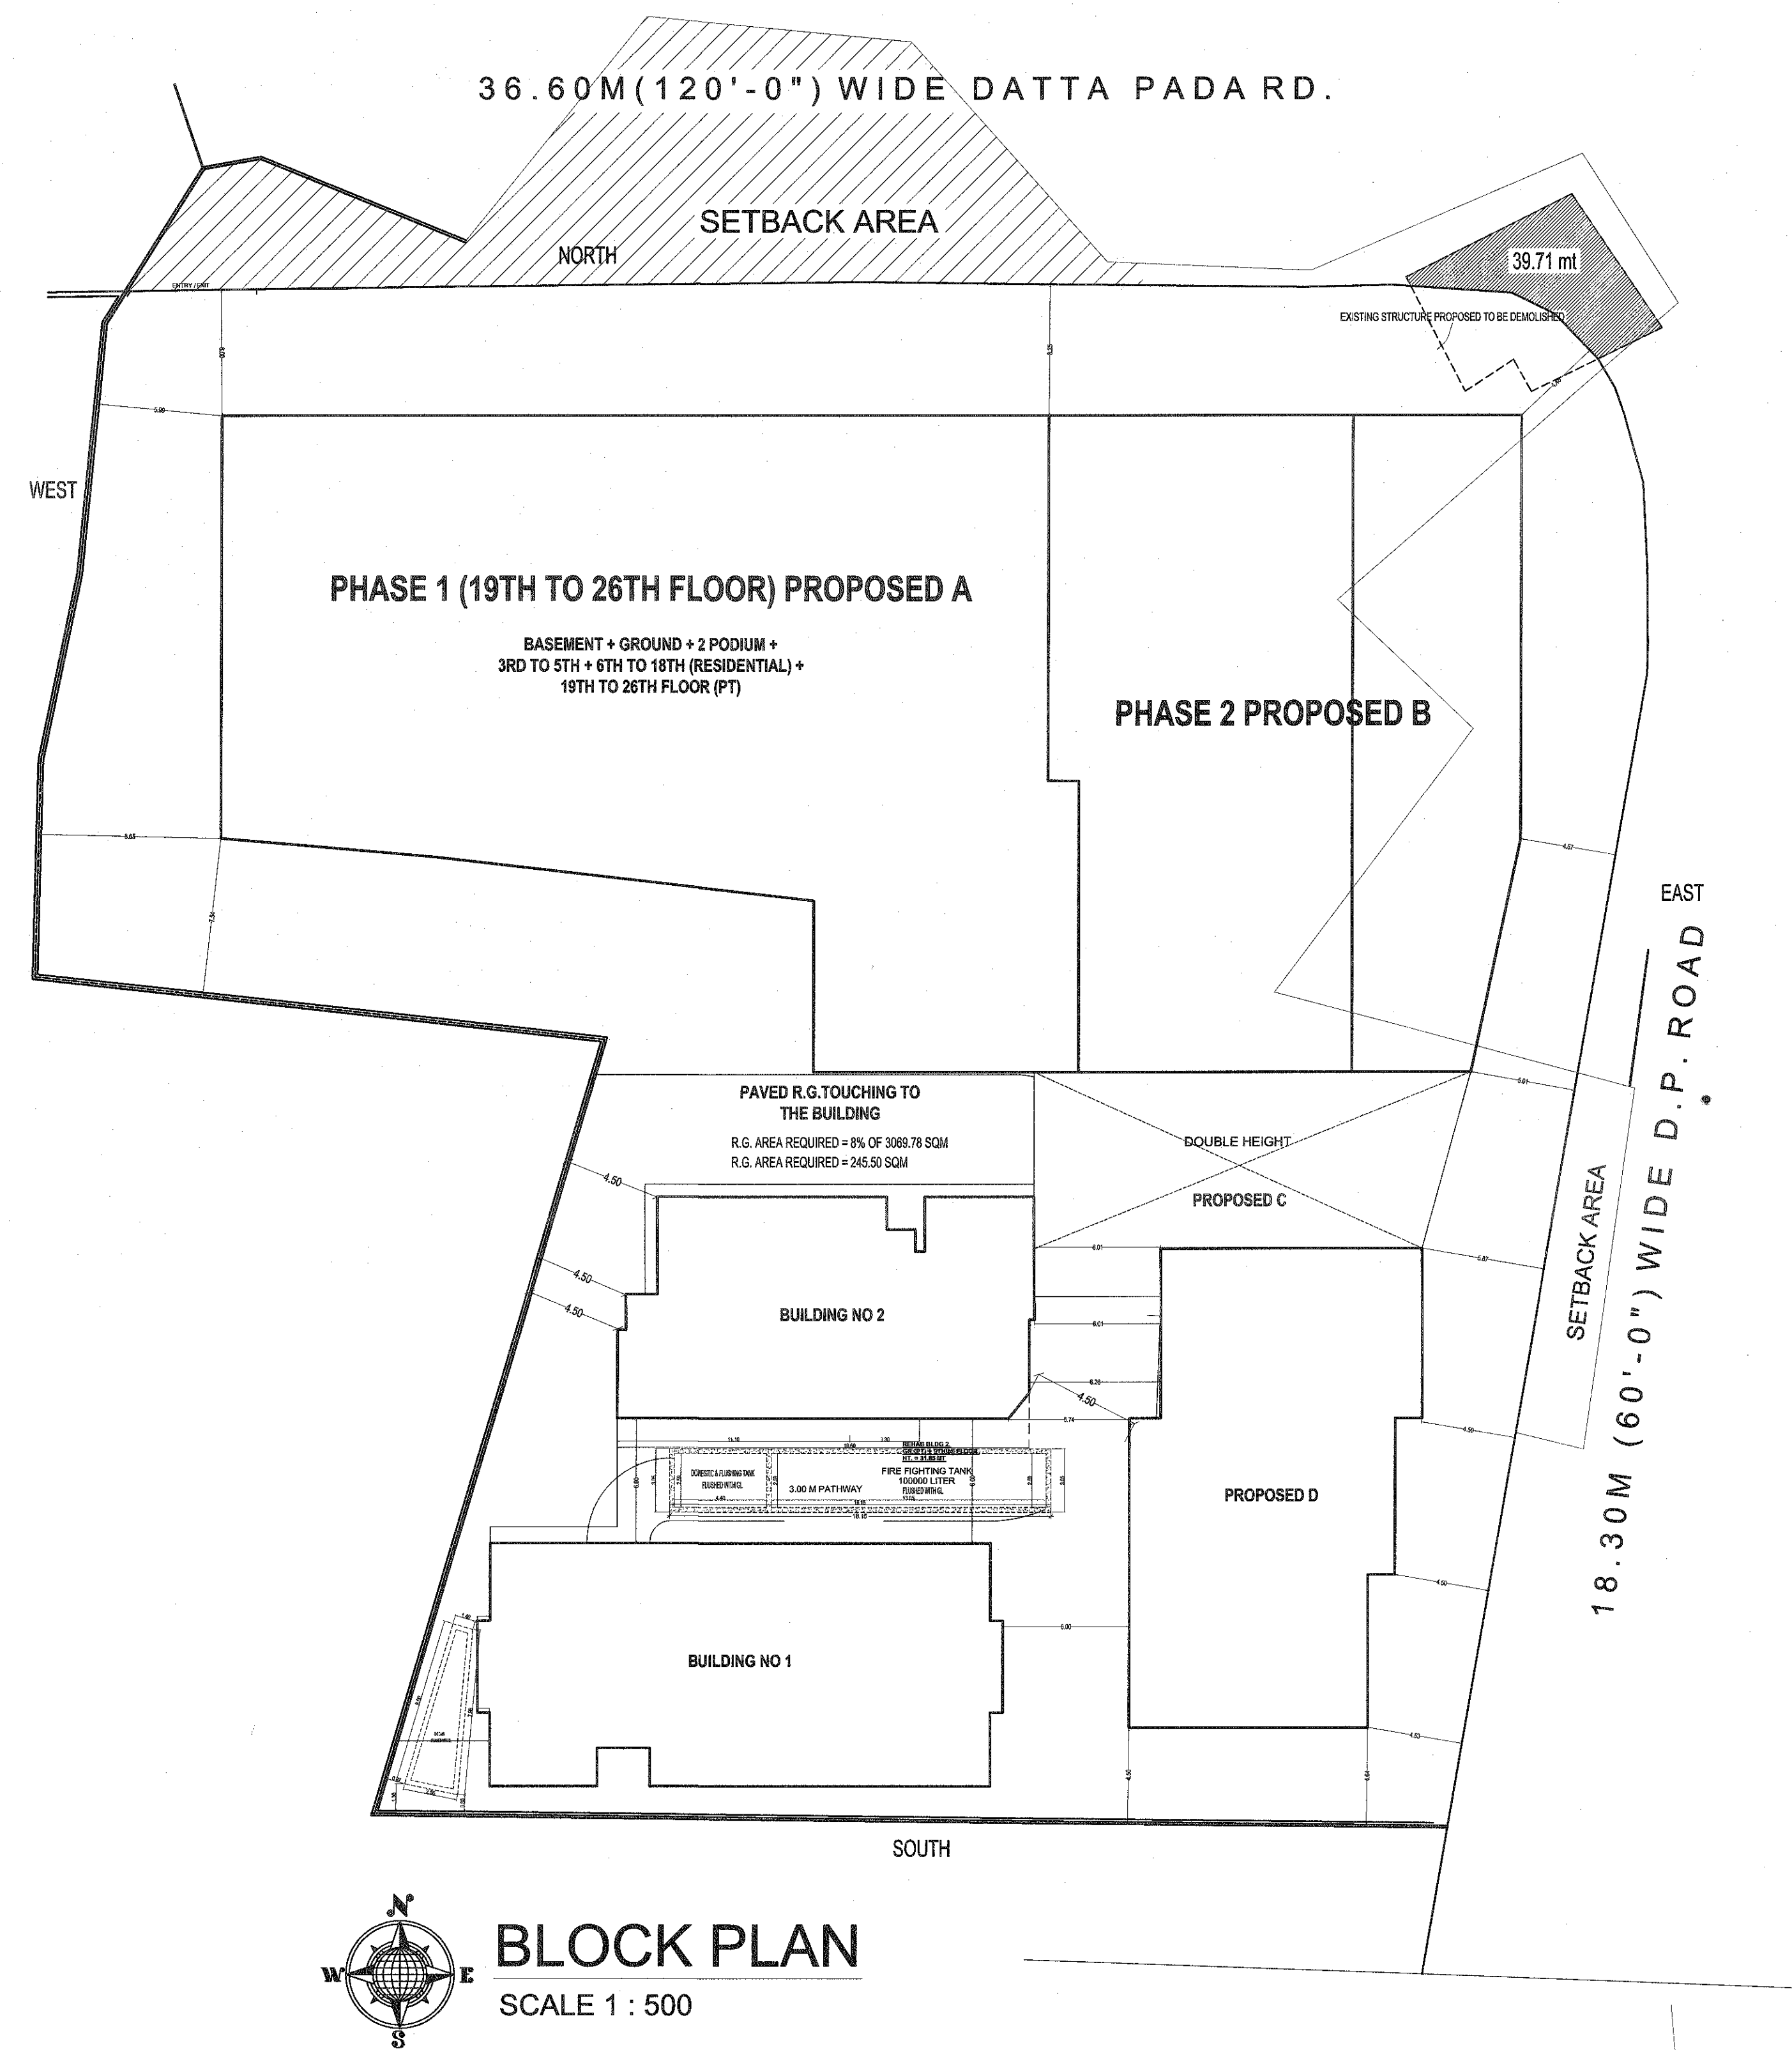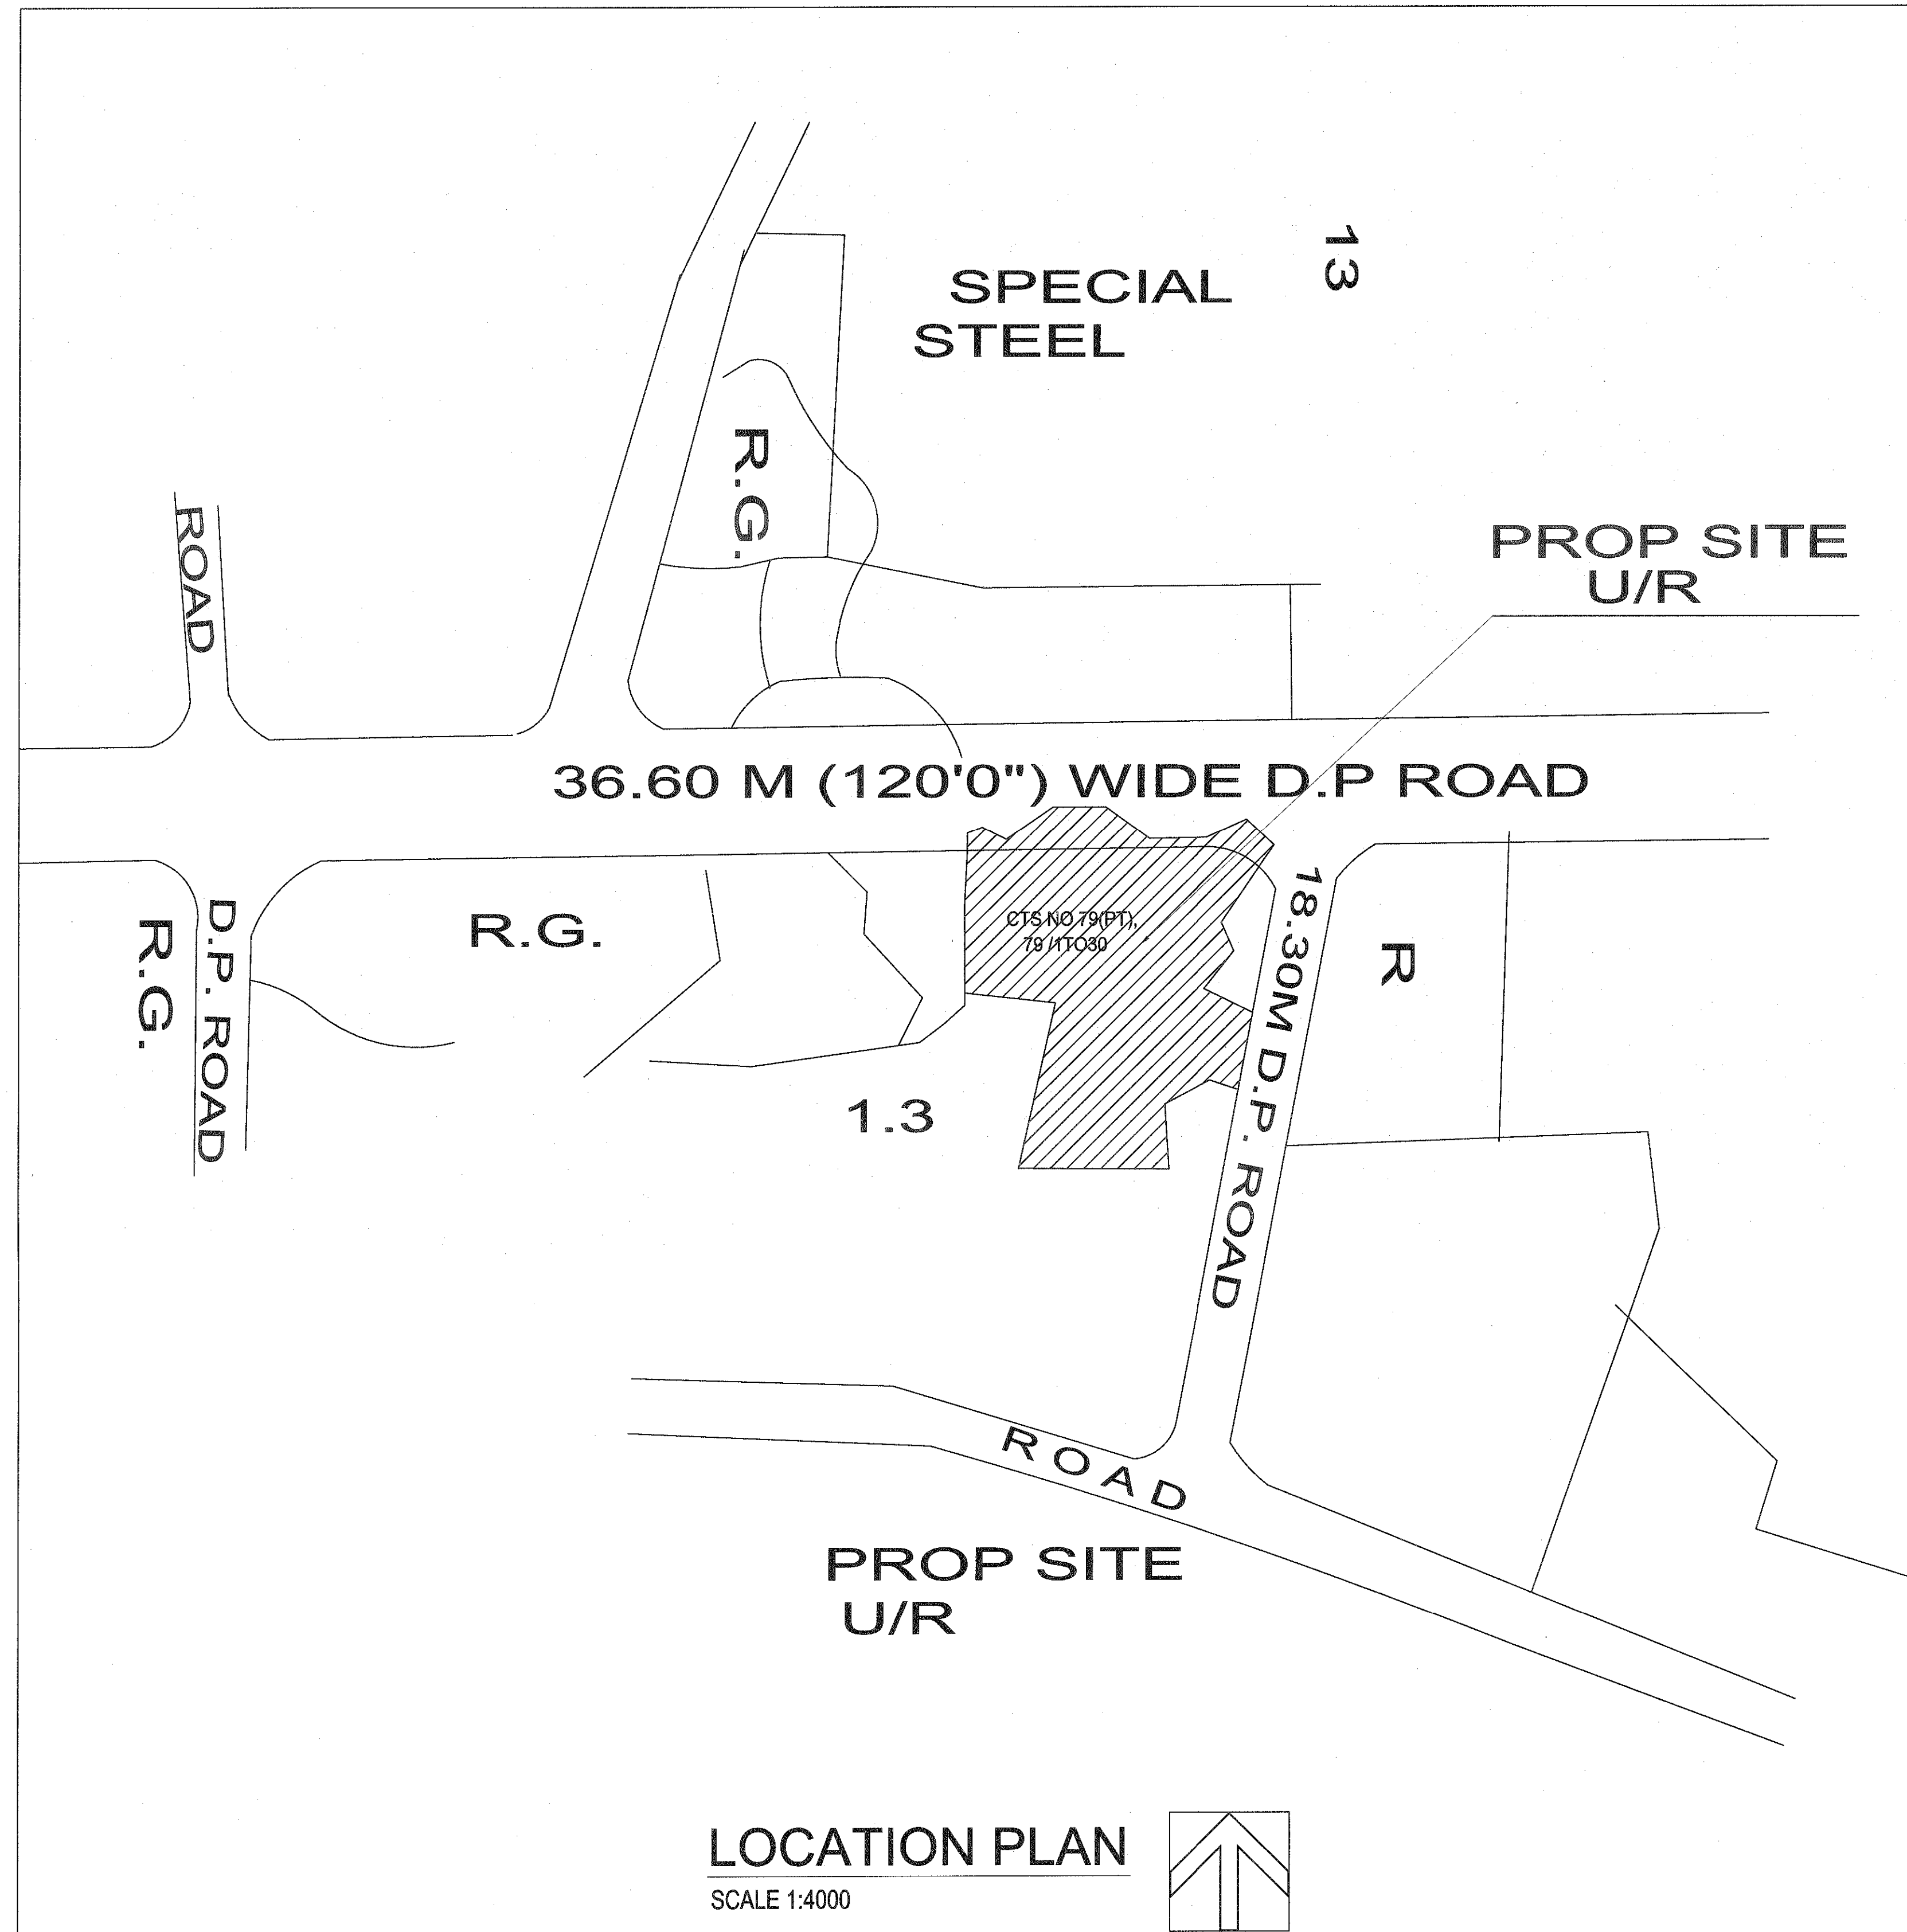

**PROPOSED SLUM REDEVELOPMENT SCHEME U/S 33(10) & 33(14)D ON PLOT BEARING CTS NO 79(PT), 79/1TO30, 80, 1TO6, 160D, 160E OF VILLAGE MAGATHANE KNOWN AS DEOGEWADI AT DATTAPADA RD BORVALI (EAST)**

TA - 175

**TEE ARCH**

3RD FLOOR, NINE SQUARE BUILDING,  
RAMDAS SUTRALE MARG, OFF. CHANDAVARKAR LANE,  
BORIVALI (WEST), MUMBAI - 400 092.  
TEL : 28928888, 28952425 FAX : 28930298

**TARUN MOTTA**  
LICENSED SURVEYOR  
LICENCE NO.M / 163 / LS