



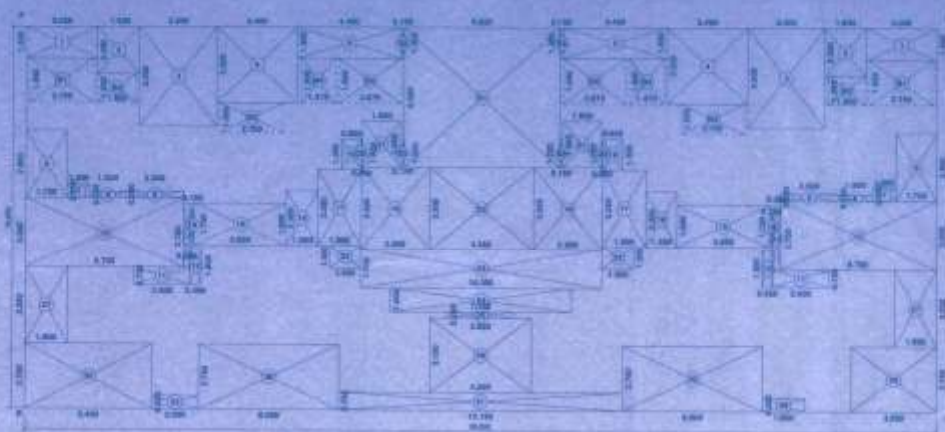

AREA DIAGRAM FOR BLOCK-B, THIRTEENTH FLOOR, B-WING

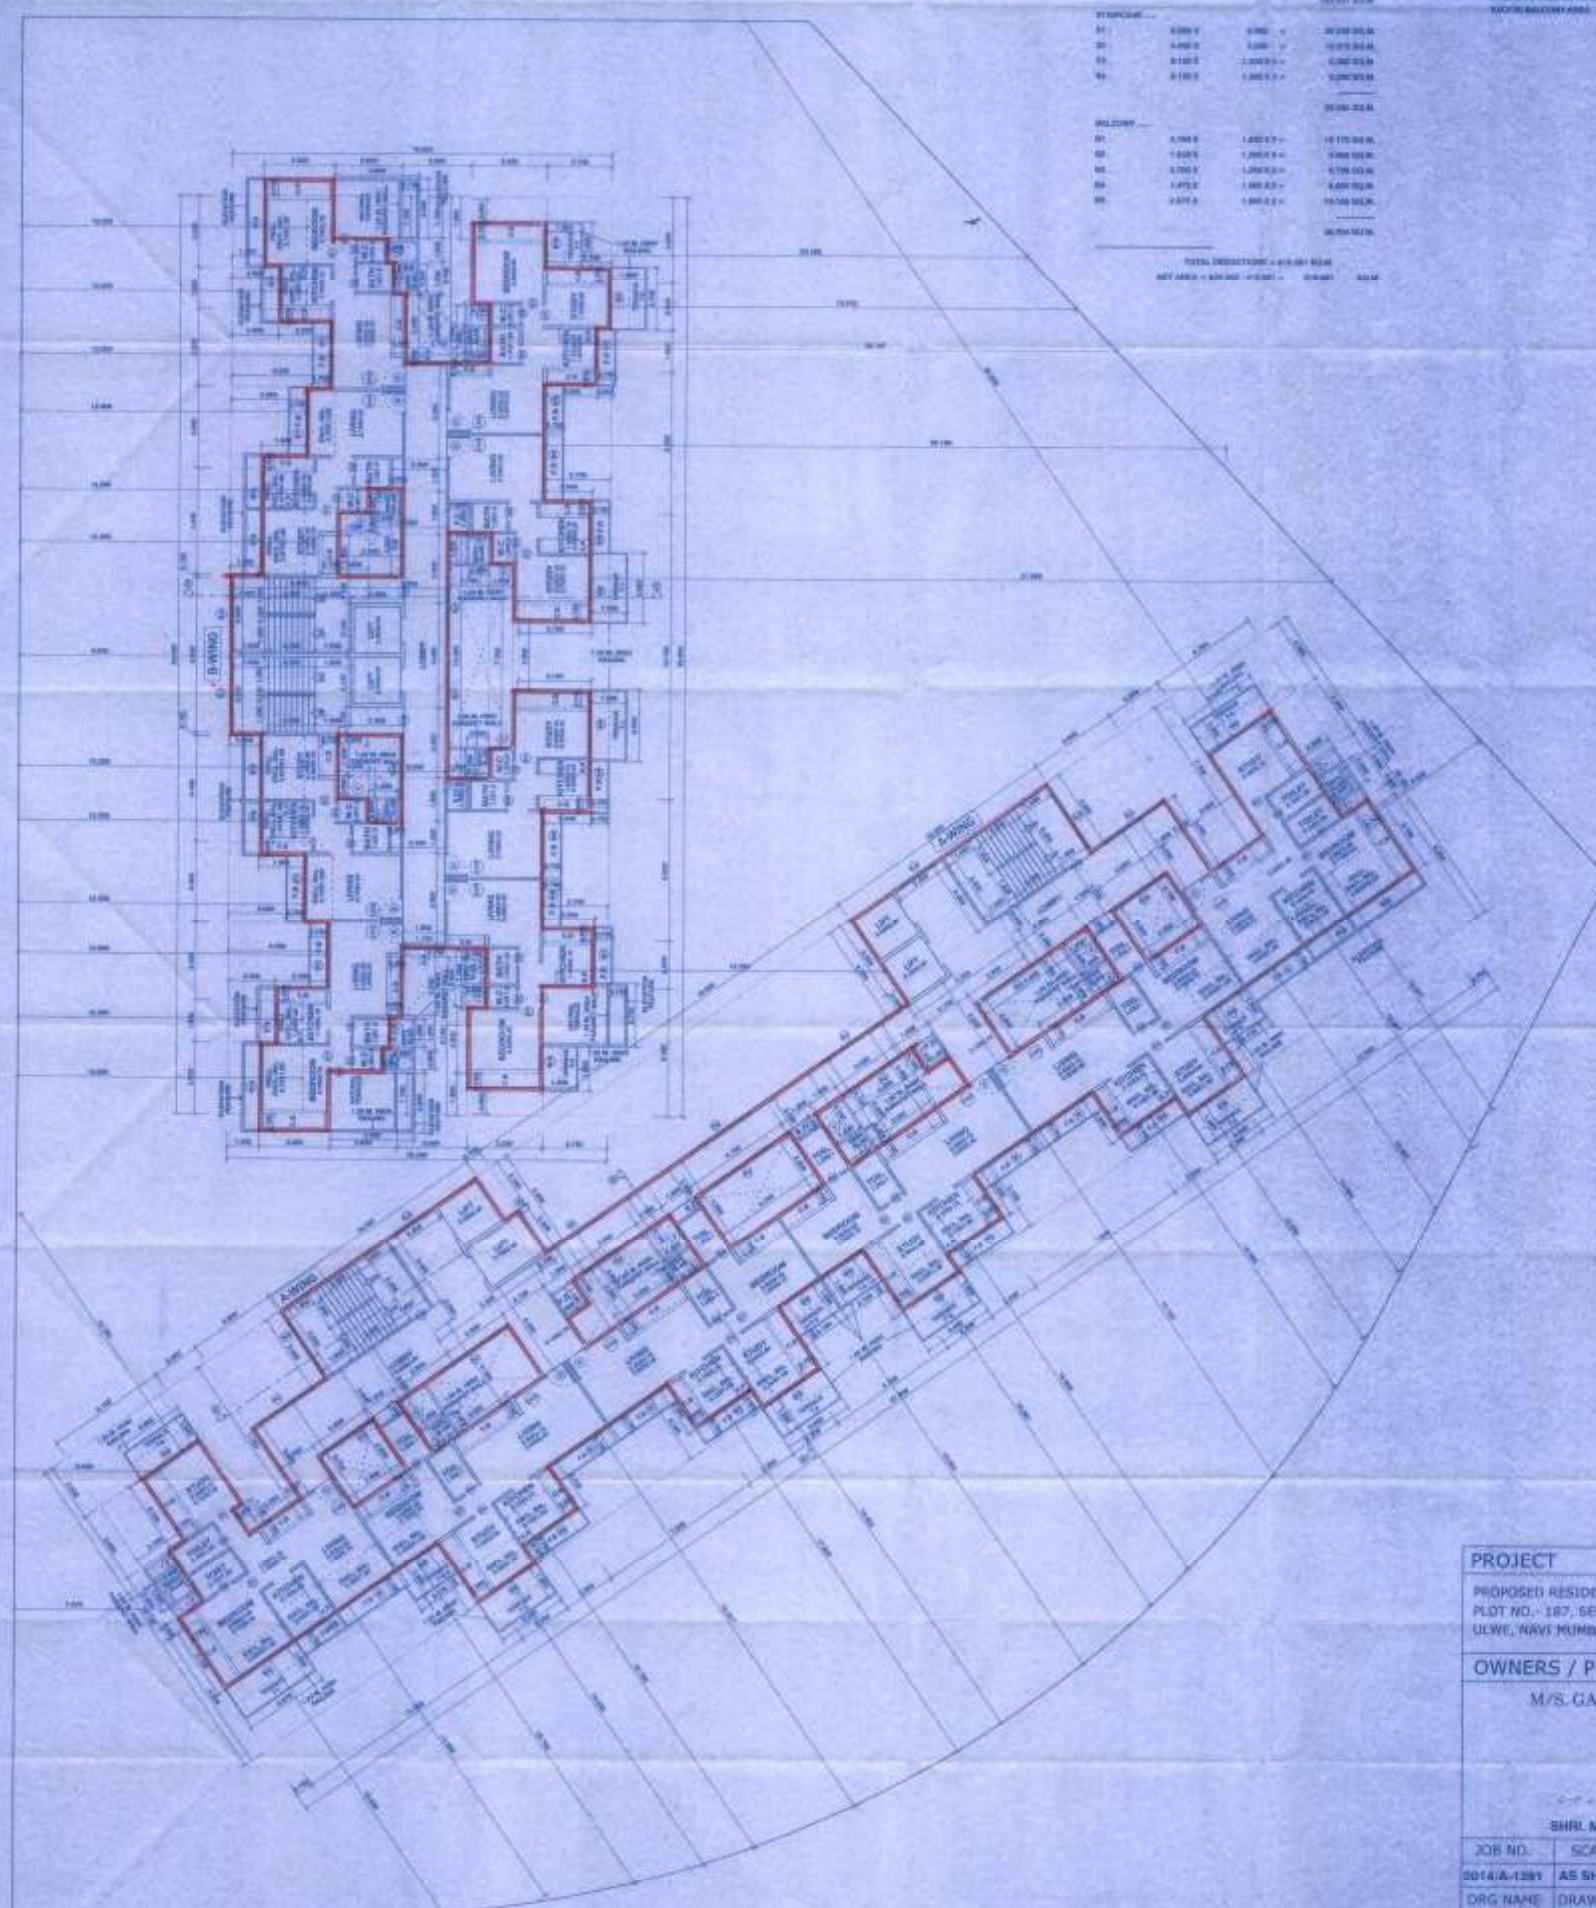

THIRTEENTH FLOOR PLAN
SCALE = 1:100

1095-1 OCT 2014
Mangrove

BUILT-UP AREA STATEMENT : "A+B"
THIRTEENTH FLOOR

TOTAL AREA OF BLOCK	= 399,146 + 596,982 + 1,507,146, 21,46
TOTAL PRODUCTION AREA	= 499,237 + 526,211 + 275,163, 52,08
TOTAL PRODUCTION WAGE	= 22,224 + 45,286 + 128,498, 25,06
TOTAL MAINTENANCE WAGE	= 22,224 + 45,286 + 128,498, 25,06
TOTAL WAGE OF WAGE	= 22,224 + 45,286 + 128,498, 25,06

BALCONY STATEMENT:
THIRTEENTH FLOOR

TOTAL BALCONY AREA = (44,236) + (14,444) =	58,680 S.F.
Permissible Balcony Area (10%) =	58,236 S.F.
Permissible Balcony Area	58,236 S.F.
EXCESS BALCONY AREA	444 S.F.

PROJECT

PROPOSED RESIDENTIAL BUILDING ON
PLOT NO.- 187, SECTOR-20, (12.5% SCHEME)
ULWE, NAVI MUMBAI

OWNERS / P.A.H.

M/S. GAMI DEVELOPERS

SHRI. MURJI BHANJI GANI

JOB NO.	SCALE	NORTH	DATE
2014/A-1281	AS SHOWN		10TH MAY '14
DRG NAME	DRAWN BY		DRG. NO.
PLT NO. - 10228 JAWAB	NAZAR		2014/A-1281/1


ARCHITECTS

	
--	--


H. P. DHAVALE




LOCATION PLAN
SCALE = 1:500

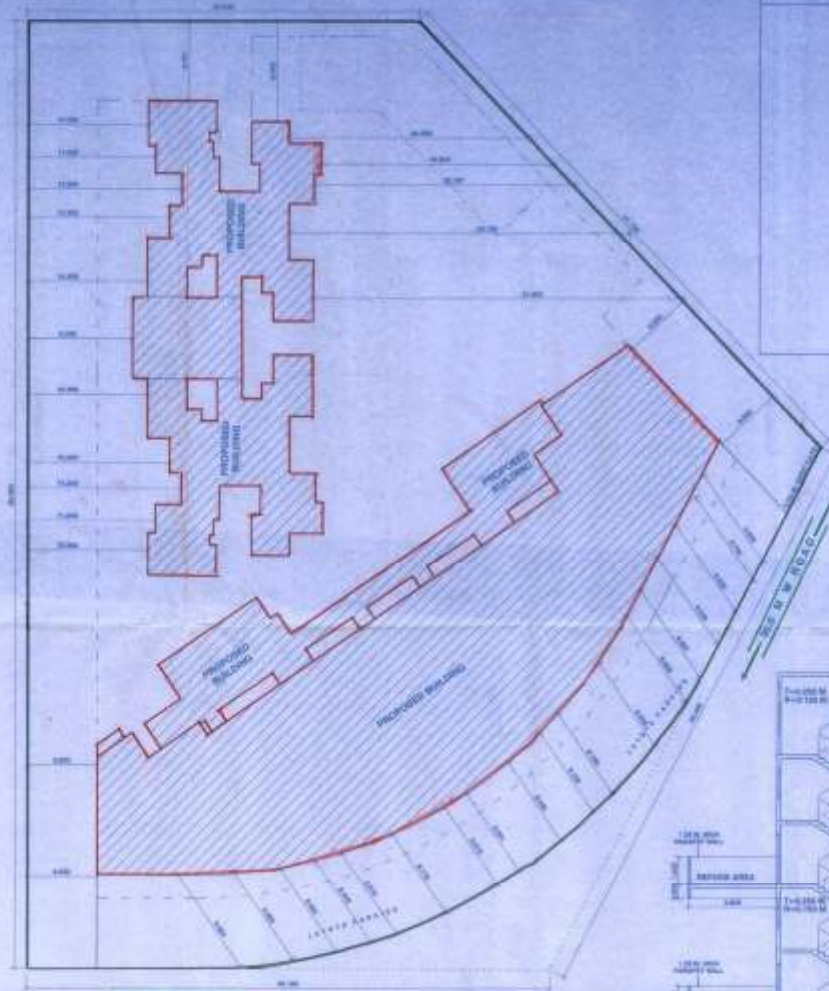

BLOCK PLAN
SCALE = 1:200

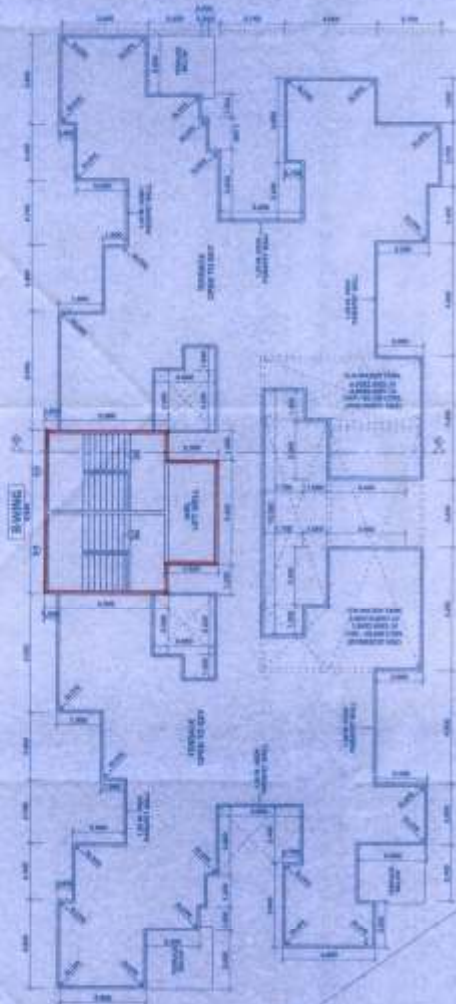

TERRACE FLOOR PLAN
SCALE = 1:100

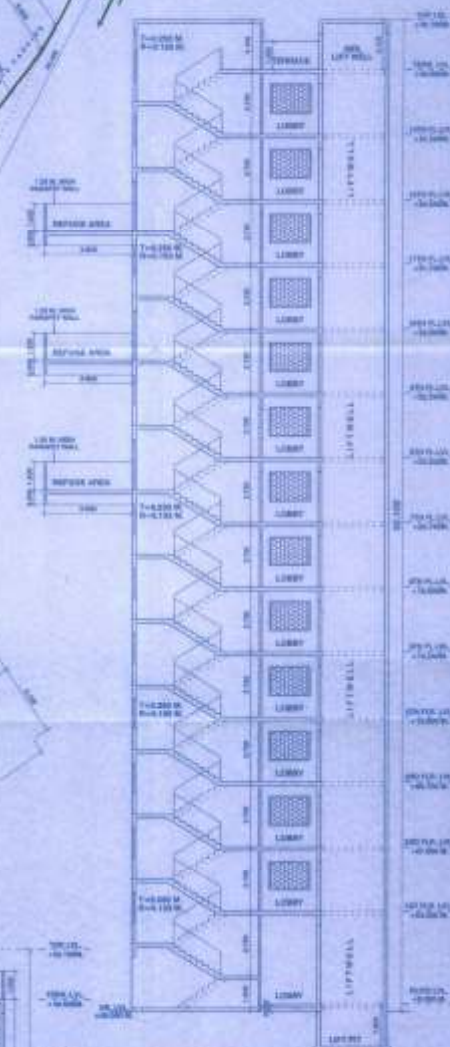

SECTION AT A-A
SCALE = 1:100



SECTION AT B-B
SCALE = 1:100

SEAL & STAMP OF APPROVAL

APPROVED BY THE CHIEF ENGINEER
MUMBAI MUNICIPAL CORPORATION
1005
10/05/14
H. P. DRAVALE

PROJECT
PROPOSED RESIDENTIAL BUILDING ON
PLOT NO. - 187, SECTOR-20, (12.5% SCHEME)
ULWE, NAVI MUMBAI.

OWNERS / P.A.H.
M/S. GAMI DEVELOPERS

ARCHITECTS
SRIH. MURAJI BHANAJI GAMI
JOB NO. 2014/A-1281 SCALE AS SHOWN NORTH DATE 10TH MAY 14
ORG NAME DRAWN BY ORG. NO. 1005
PLOT NO. 187 NAVI MUMBAI 2014/A-1281/19

ARCHITECTS
H. P. DRAVALE
TRIVARCH DESIGN STUDIO
ARCHITECTS AND INTERIOR DESIGNERS
PLOT NO. 187, SECTOR-20, (12.5% SCHEME)
ULWE, NAVI MUMBAI